



ARCHITECTURE  
unlimited

110 MATTHEWS STATION STREET  
SUITE 2J  
MATTHEWS, NC 28105  
Office: 704.246.7006  
Mobile: 704.451.7436

This drawing and the design shown are the property of Architecture Unlimited, PLLC. The reproduction, copying or other use of this drawing without their written consent is prohibited and any infringement is subject to legal action.

©2022 Architecture Unlimited, PLLC

Seal



### Construction Documents

### LUMPKIN COUNTY RECREATION CENTER

215 PINETREE WAY  
DAHLONEGA, GA 30533

### OVERALL LAYOUT

Progress Date:

PROJECT MANAGER:

JEFF SHERER

DRAWN BY:

NSD


REVISIONS

No.	Date
No. 01	Date 8/02/2023
No. _____	Date _____
No. _____	Date _____
No. _____	Date _____

Issue Date: 12/12/2022

Project Number: 20-022-01

Sheet Number:

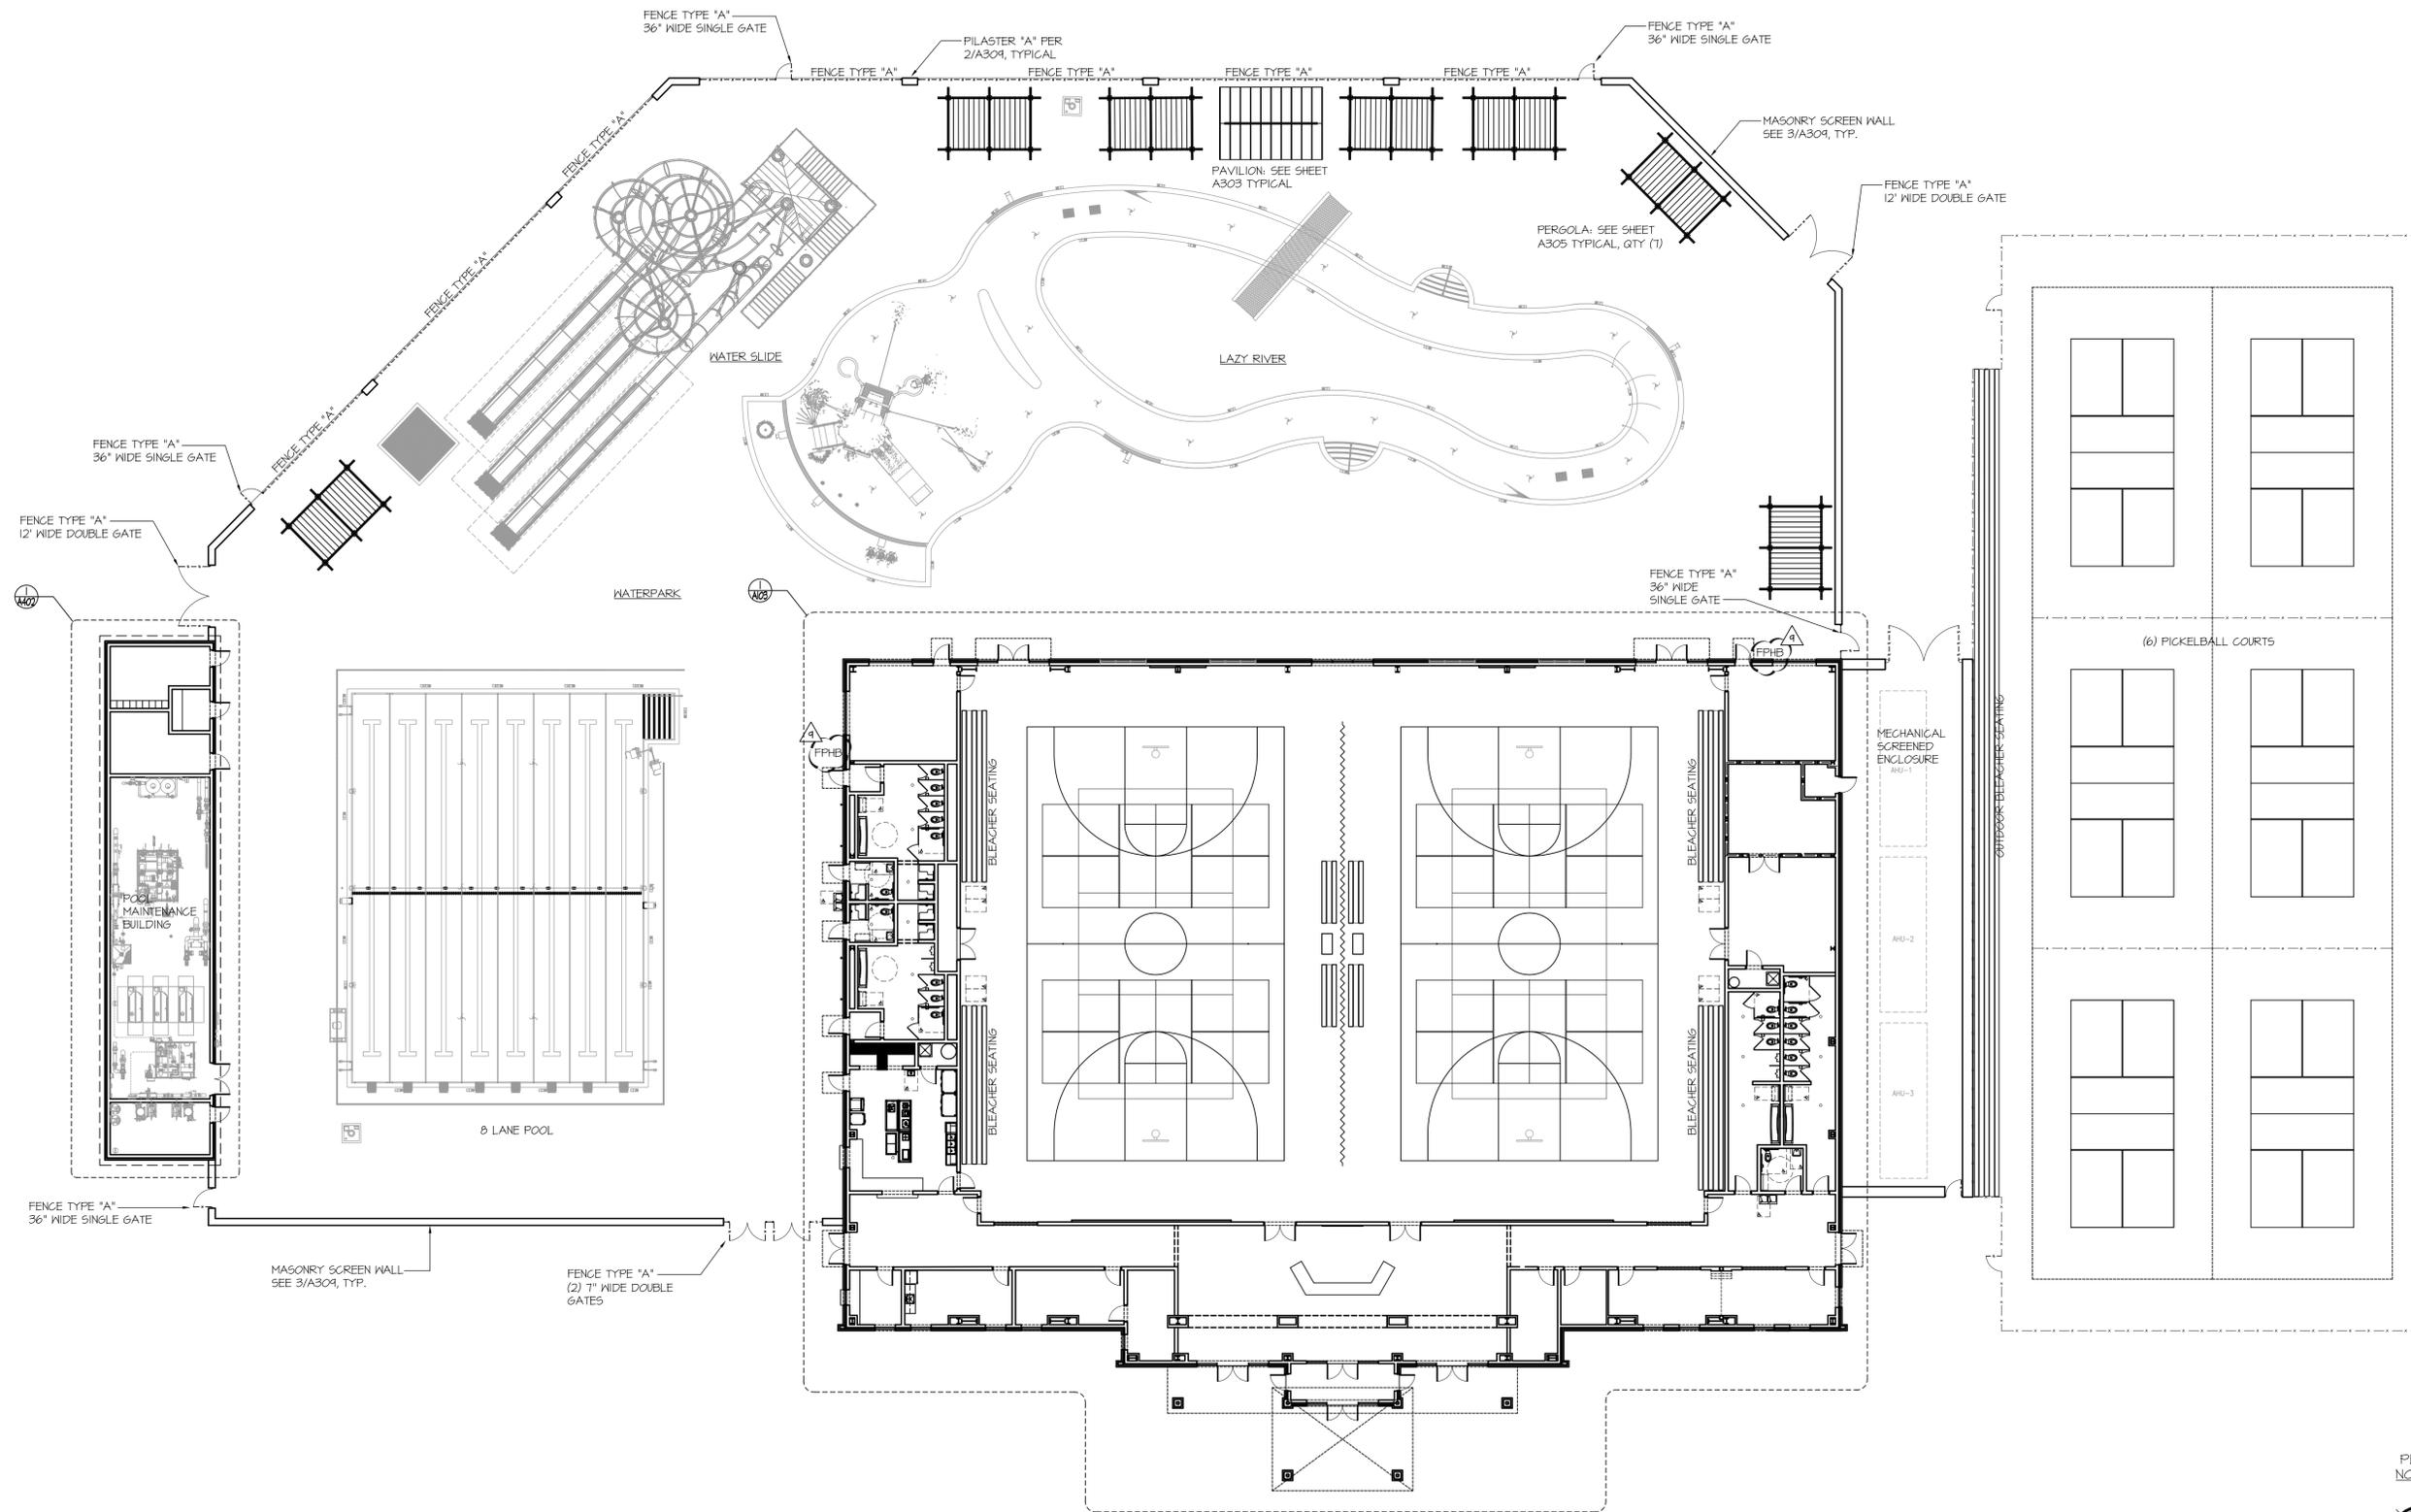

SCALE: 1/16" = 1'-0"

FLOOR PLAN 1