


TYPICAL FLOOR - BUILDING A  
SCALE 1/8" = 1' - 0"

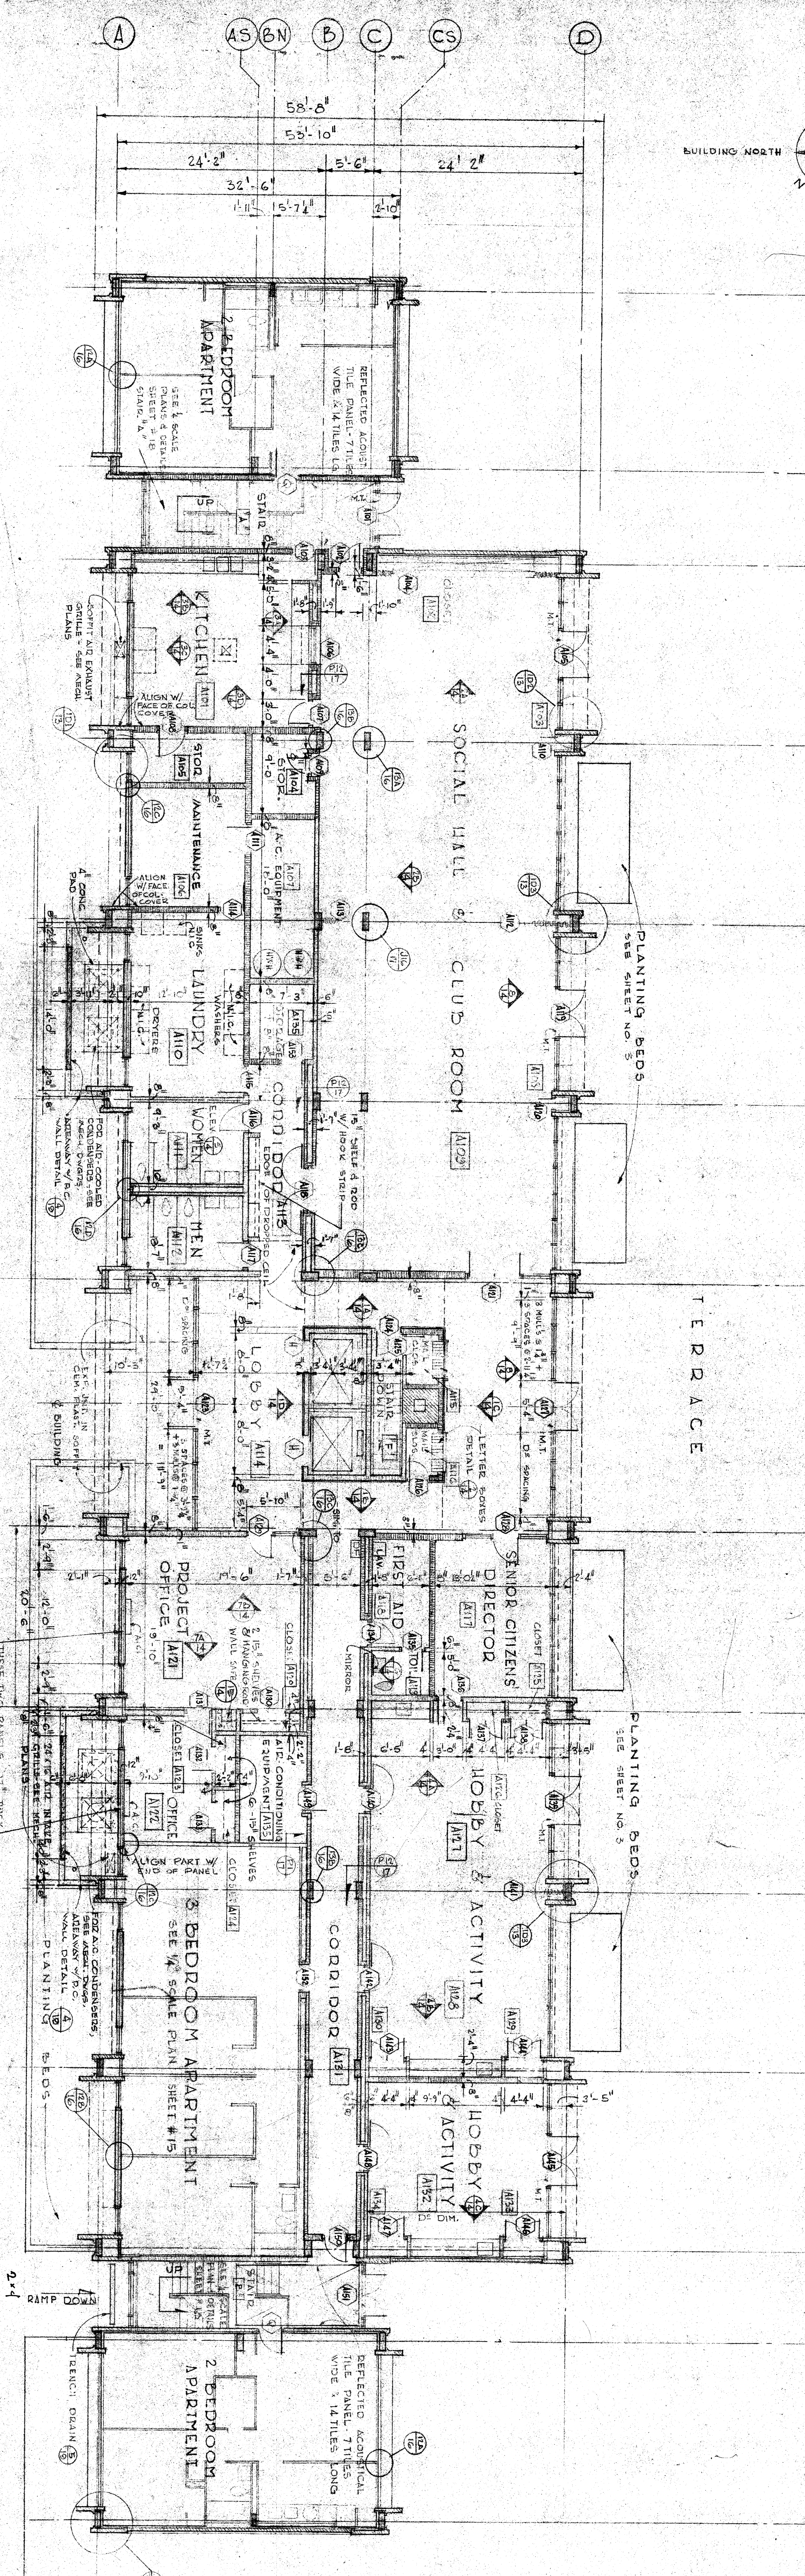

FIRST FLOOR - BUILDING A  
SCALE 1/8" = 1' - 0"

PUBLIC HOUSING FOR THE ELDERLY  
PROJECT NO. TENNESSEE 3-17

PAINTER, WEEKS & McCARTY - ARCHITECTS - KNOXVILLE  
TENNESSEE

5 FLOOR PLANS  
BUILDING A  
DRAWN BY: J. L. S. 5/1/64  
CHECKED BY: D. T. 5/1/64