



# SQUIRE LANE STORM SEWER REPLACEMENT

# EXISTING CONDITIONS

ISSUE DATE  
3/9/2020

SCALE  
1" = 10'

SHEET NUMBER  
1 OF 3

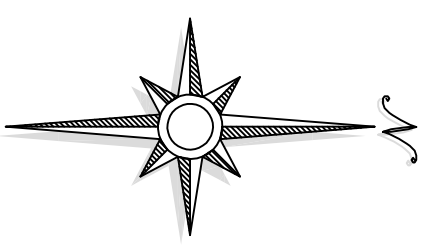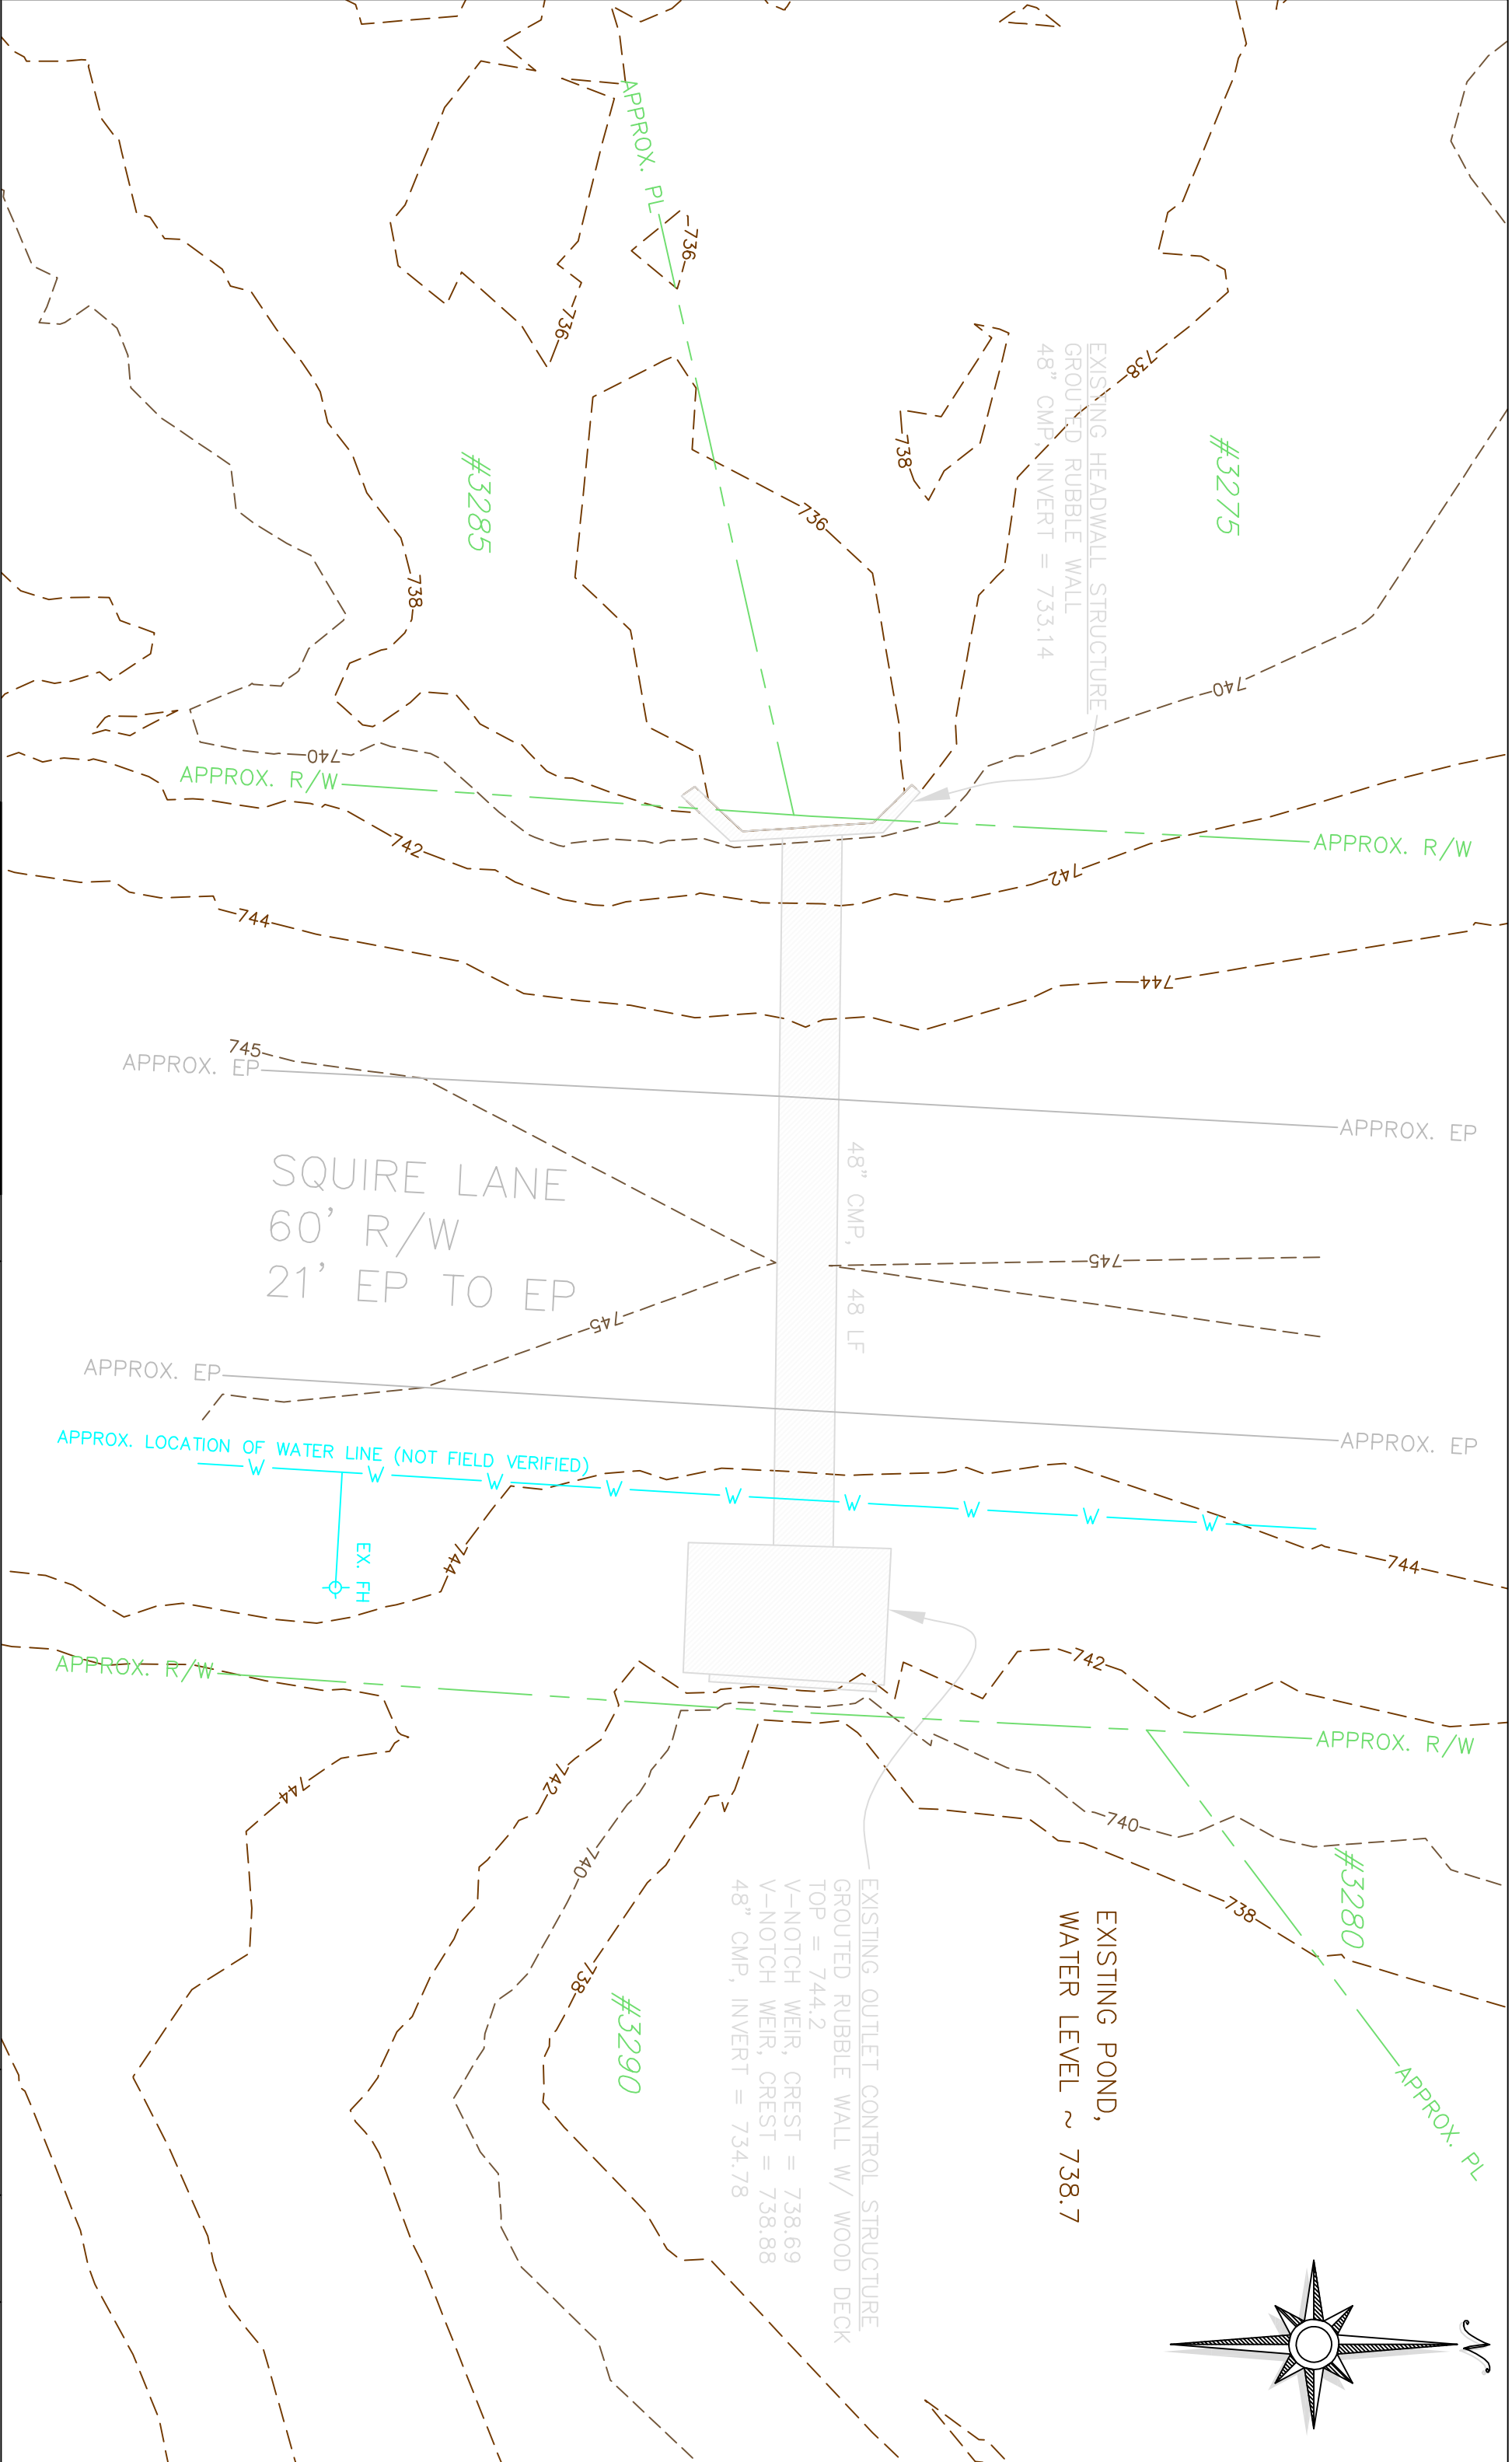

SQUIRE LANE STORM SEWER REPLACEMENT

GRADING & DRAINAGE PLAN

ISSUE DATE  
3/9/2020

SCALE  
1" = 10'

SHEET NUMBER  
2 OF 3

