



PULLMAN MIGRANT HEAD START

893 55th Street
 Pullman, MI 49450

103

MODULAR 1

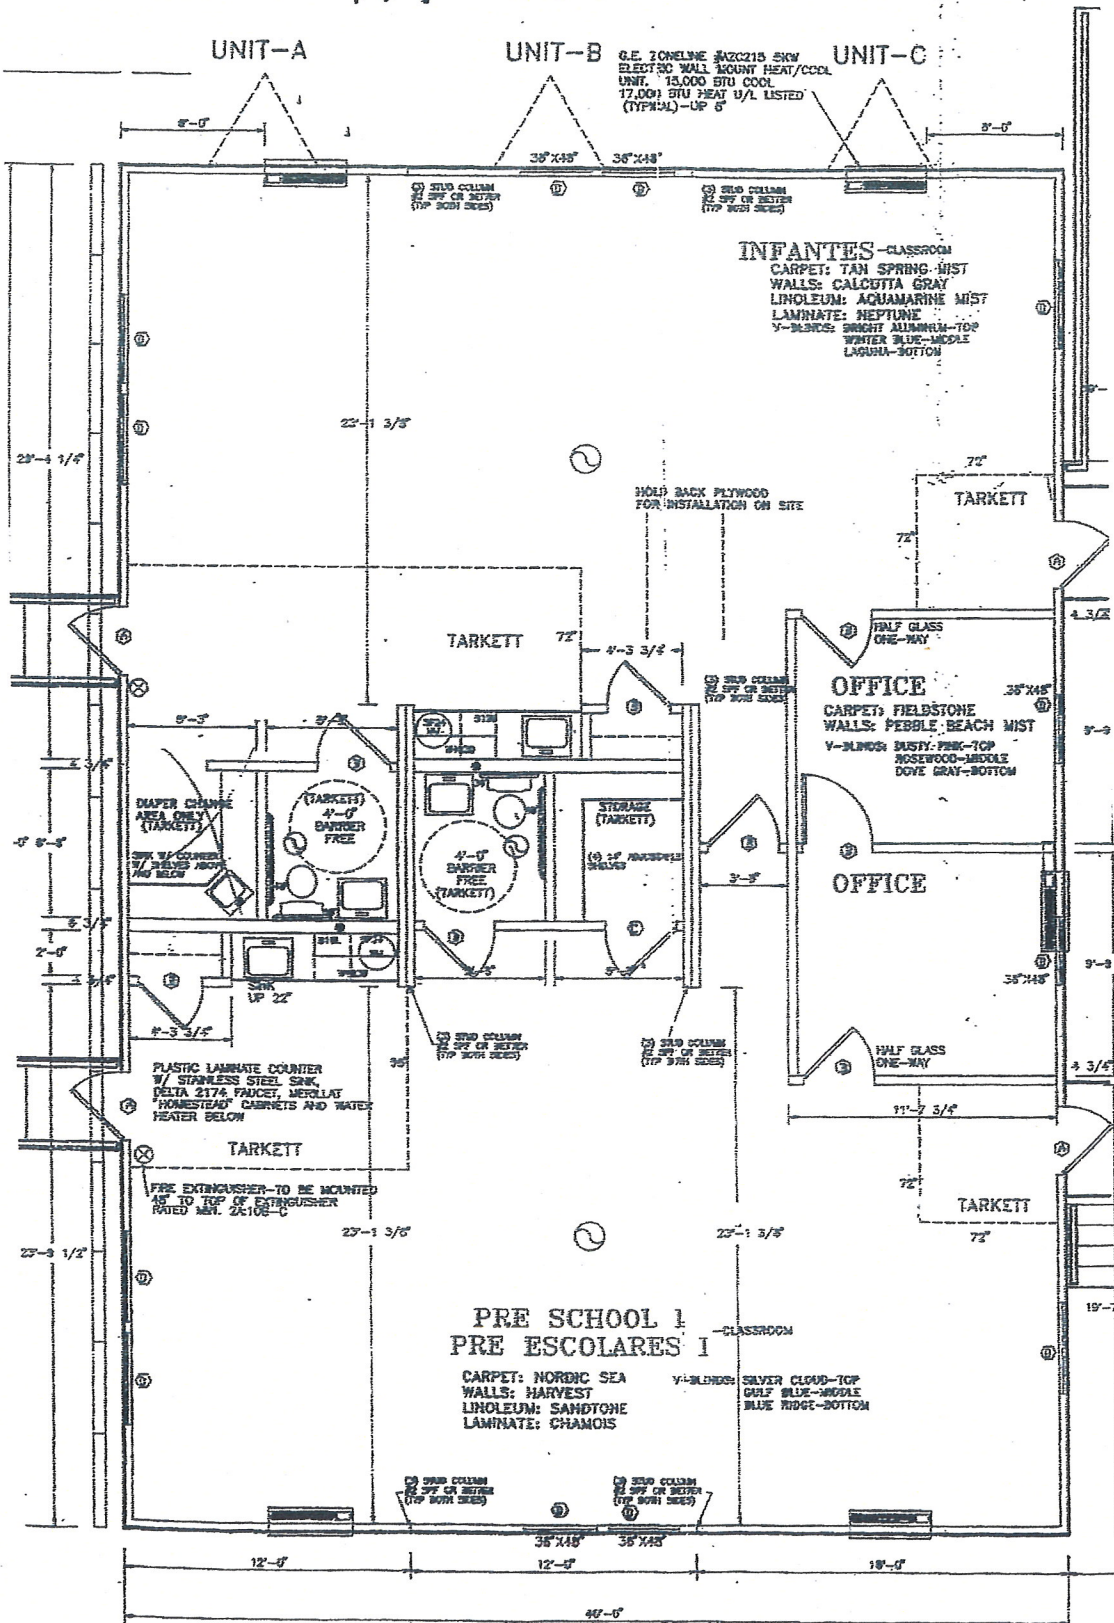

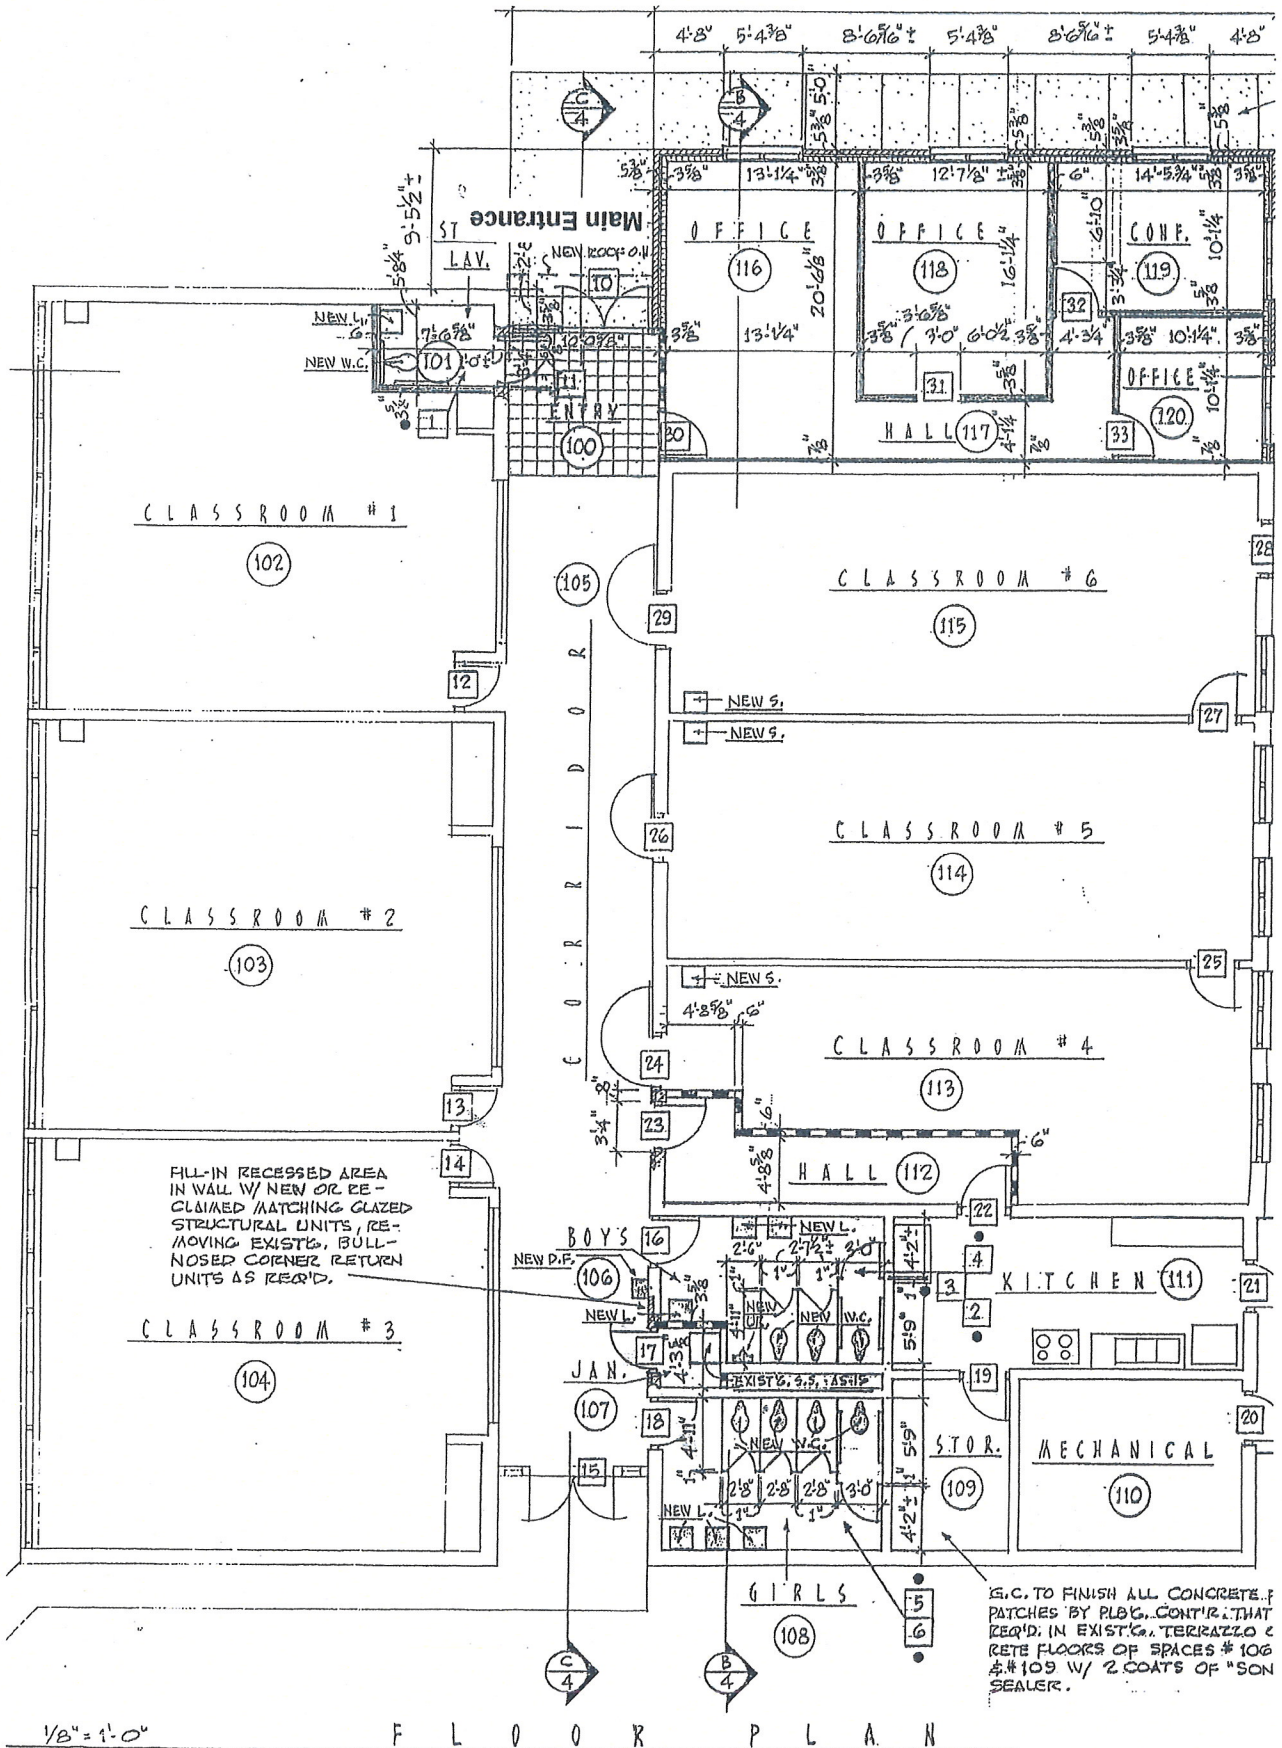


1/8" = 1'-0"

F L O O R P L A N


281

Watervliet Migrant Head Start
NORTH BUILDING
745 North M-140
Watervliet, MI 49098

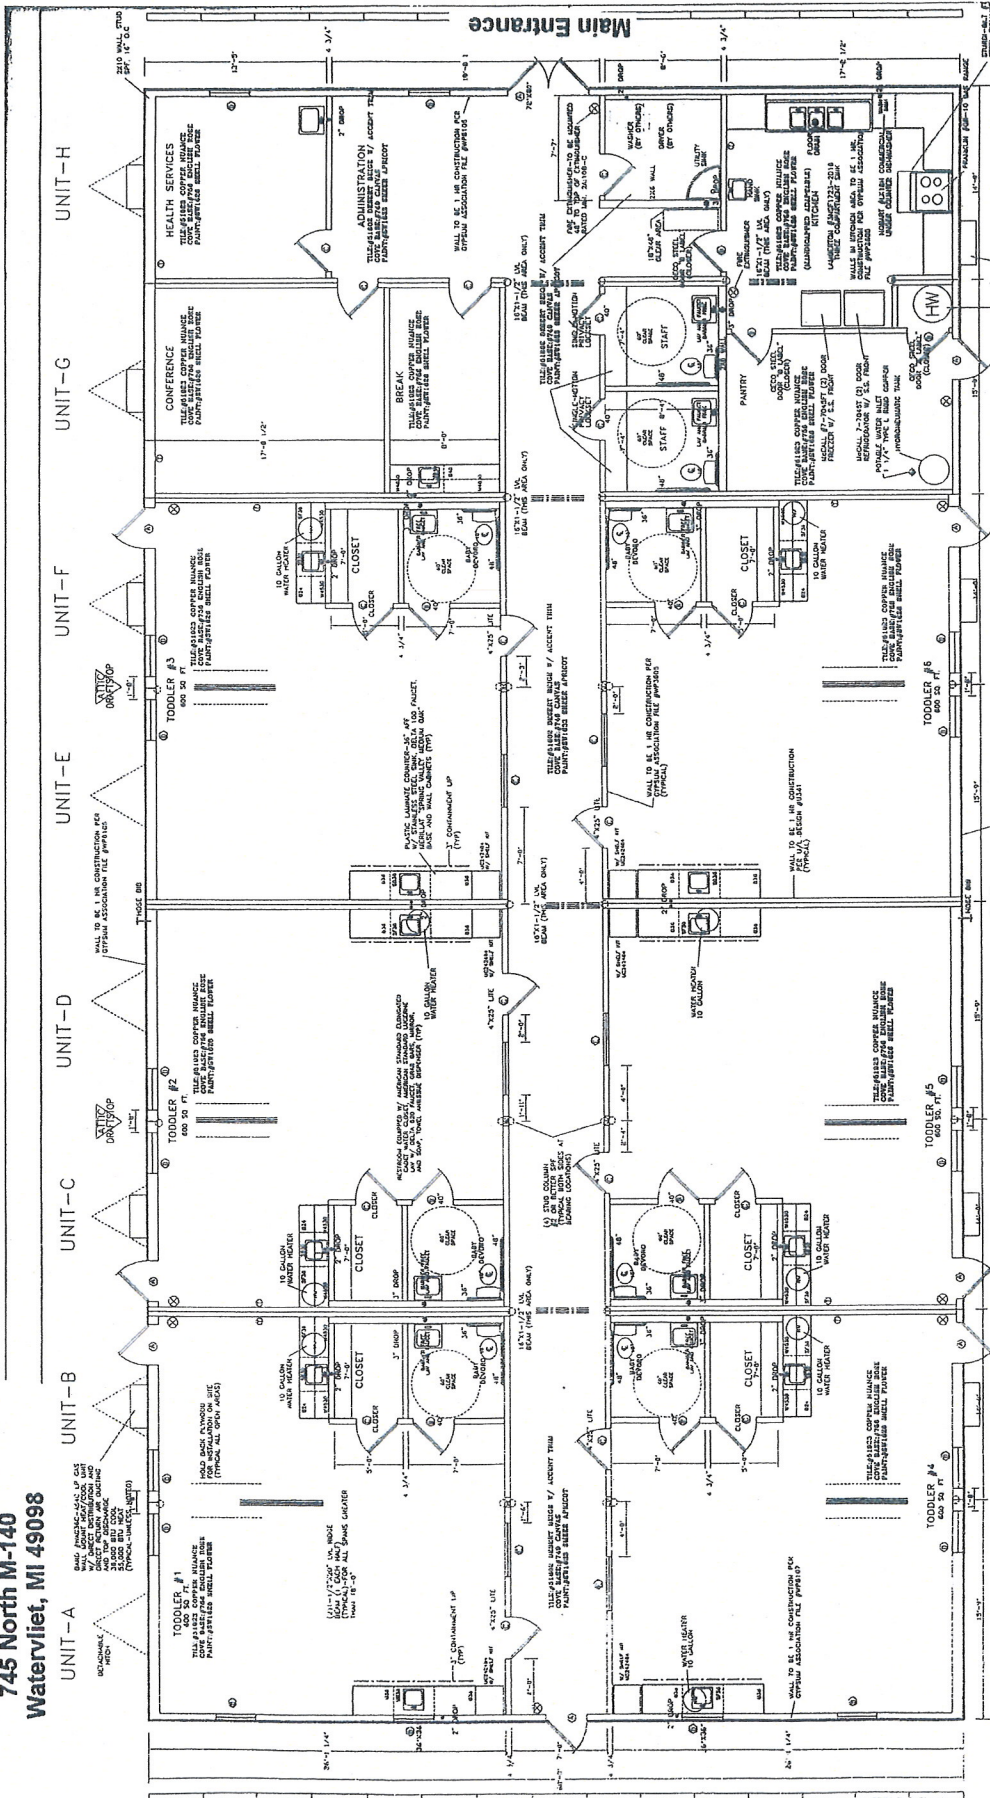

Watervliet Migrant Head Start
SOUTH BUILDING
 745 North M-140
 Watervliet, MI 49098

2 of 2

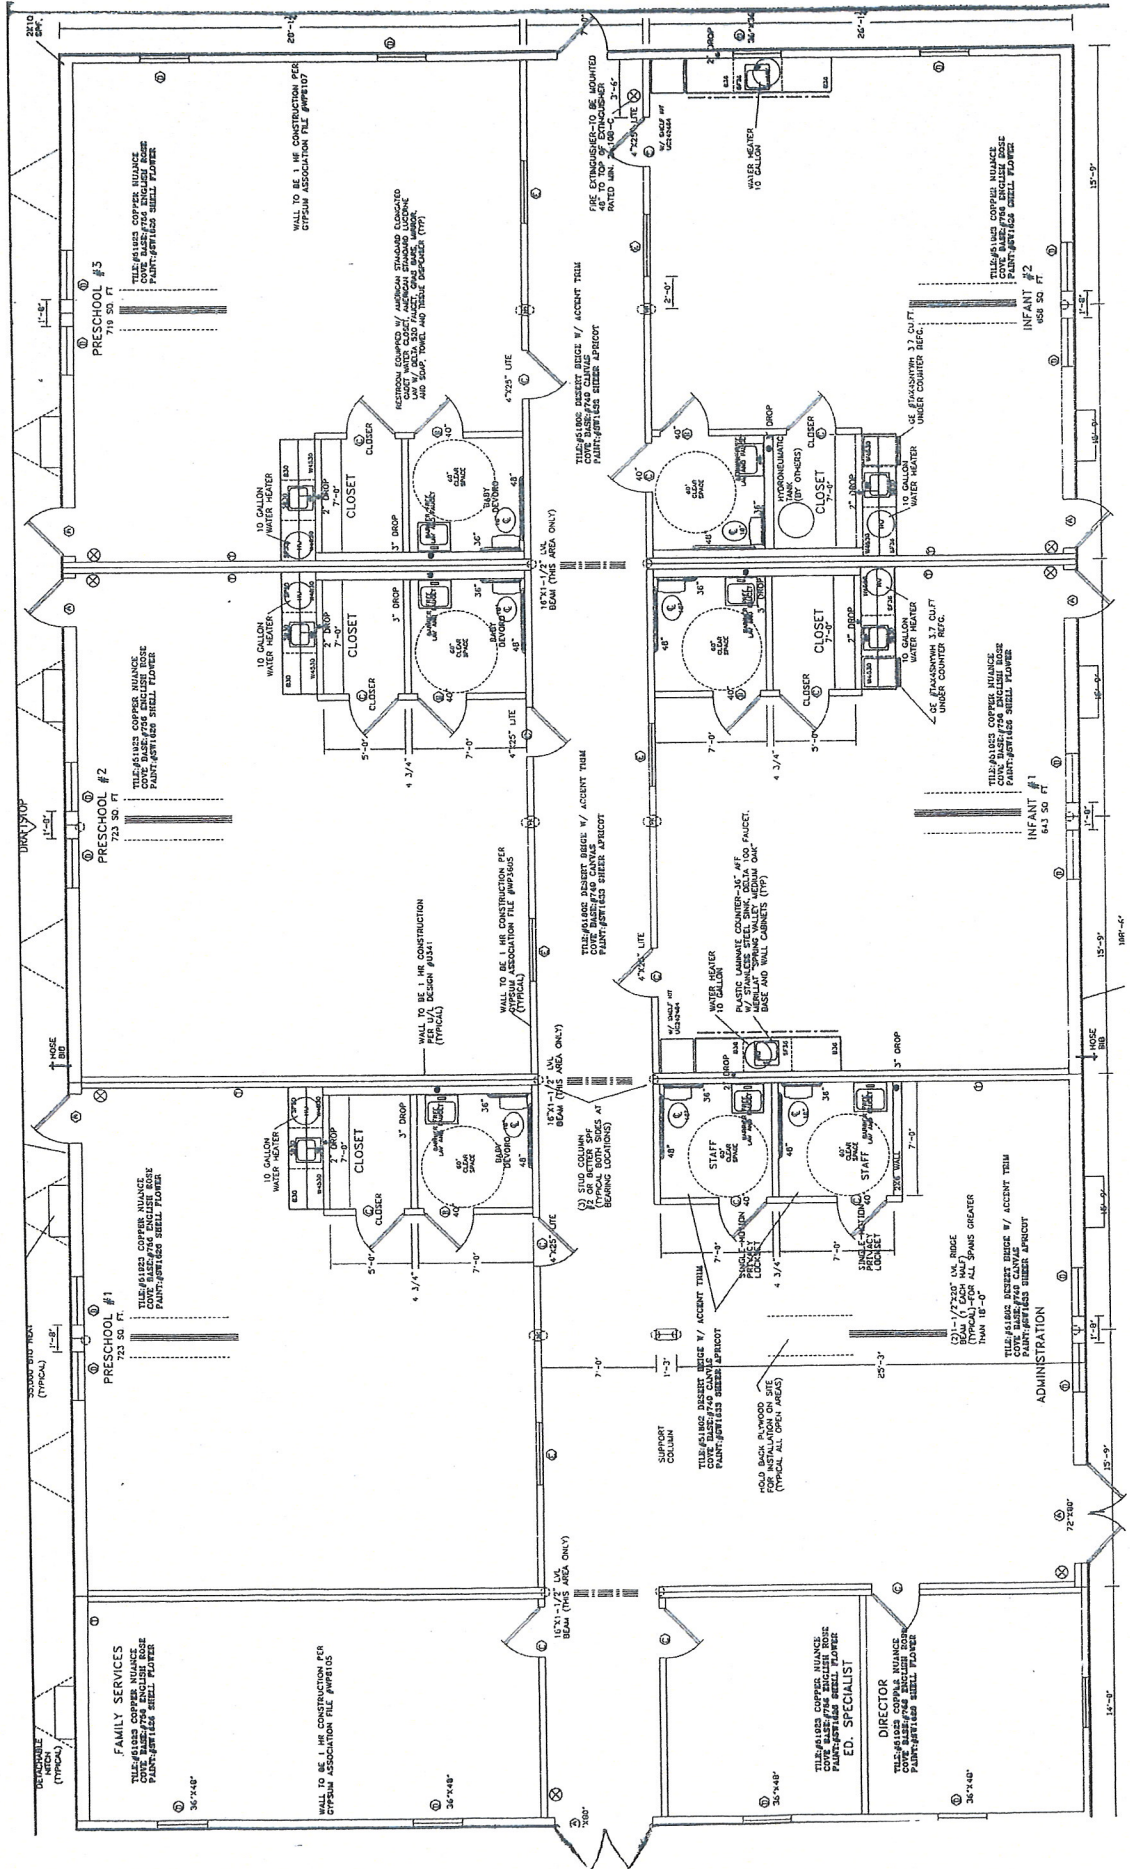


Main Entrance

Kent City Migrant Head Start
 3385 Rusco Road
 Kent City, MI 49330

**DAYCARE ROOM APPROX.
 NET SQUARE FOOTAGES**


INFANT/ TODDLER #1	535 SQ. FT.
INFANT/ TODDLER #2	508 SQ. FT.
INFANT/ TODDLER #3	613 SQ. FT.
INFANT/ TODDLER #4	612 SQ. FT.
INFANT/ TODDLER #5	608 SQ. FT.
INFANT/ TODDLER #6	605 SQ. FT.
INFANT/ TODDLER #7	606 SQ. FT.
PRESCHOOL #1	707 SQ. FT.
PRESCHOOL #2	707 SQ. FT.
PRESCHOOL #3	707 SQ. FT.

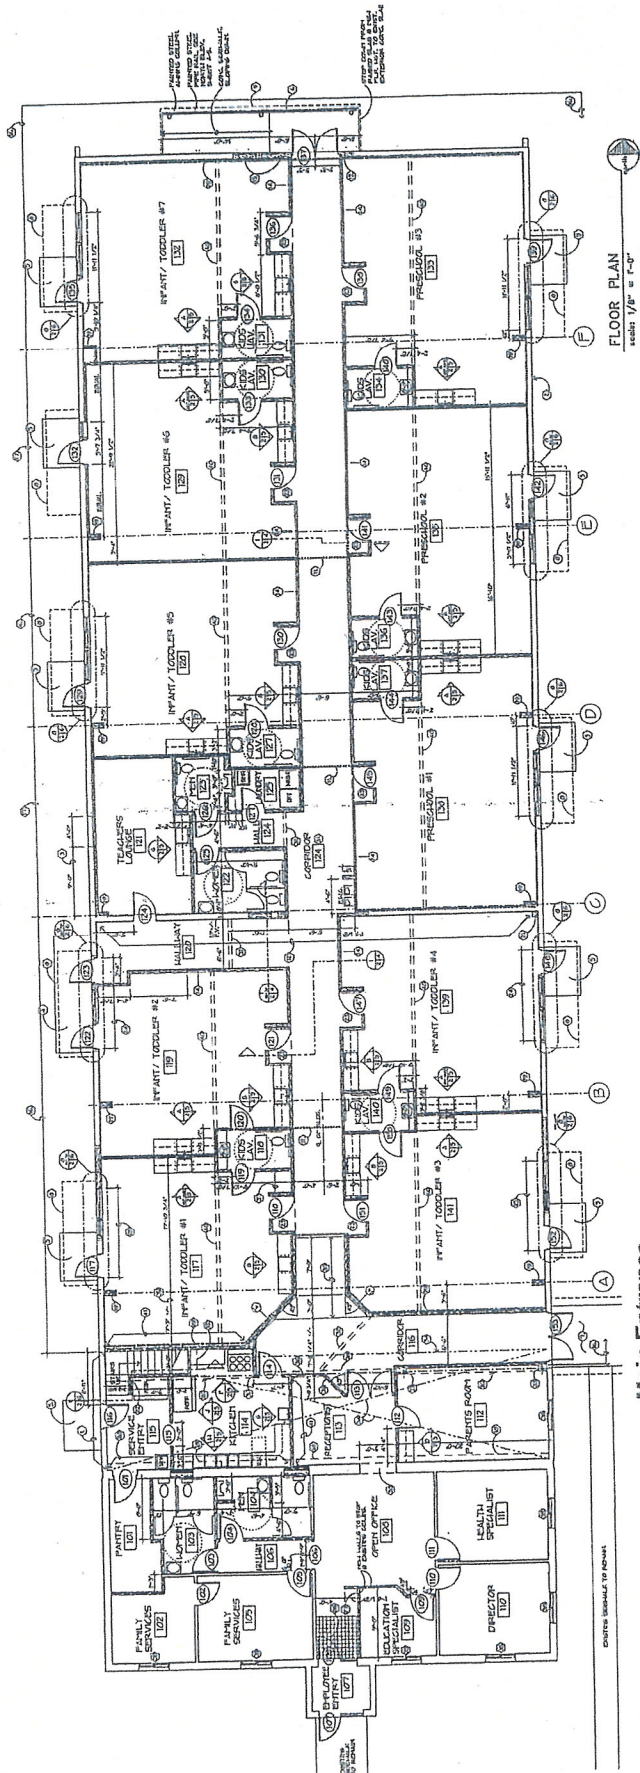


Main Entrance

FLOOR PLAN
 Scale: 1/8" = 1'-0"

Adrian Migrant Head Start
 1372 N. Adrian Highway
 Adrian, MI 49221

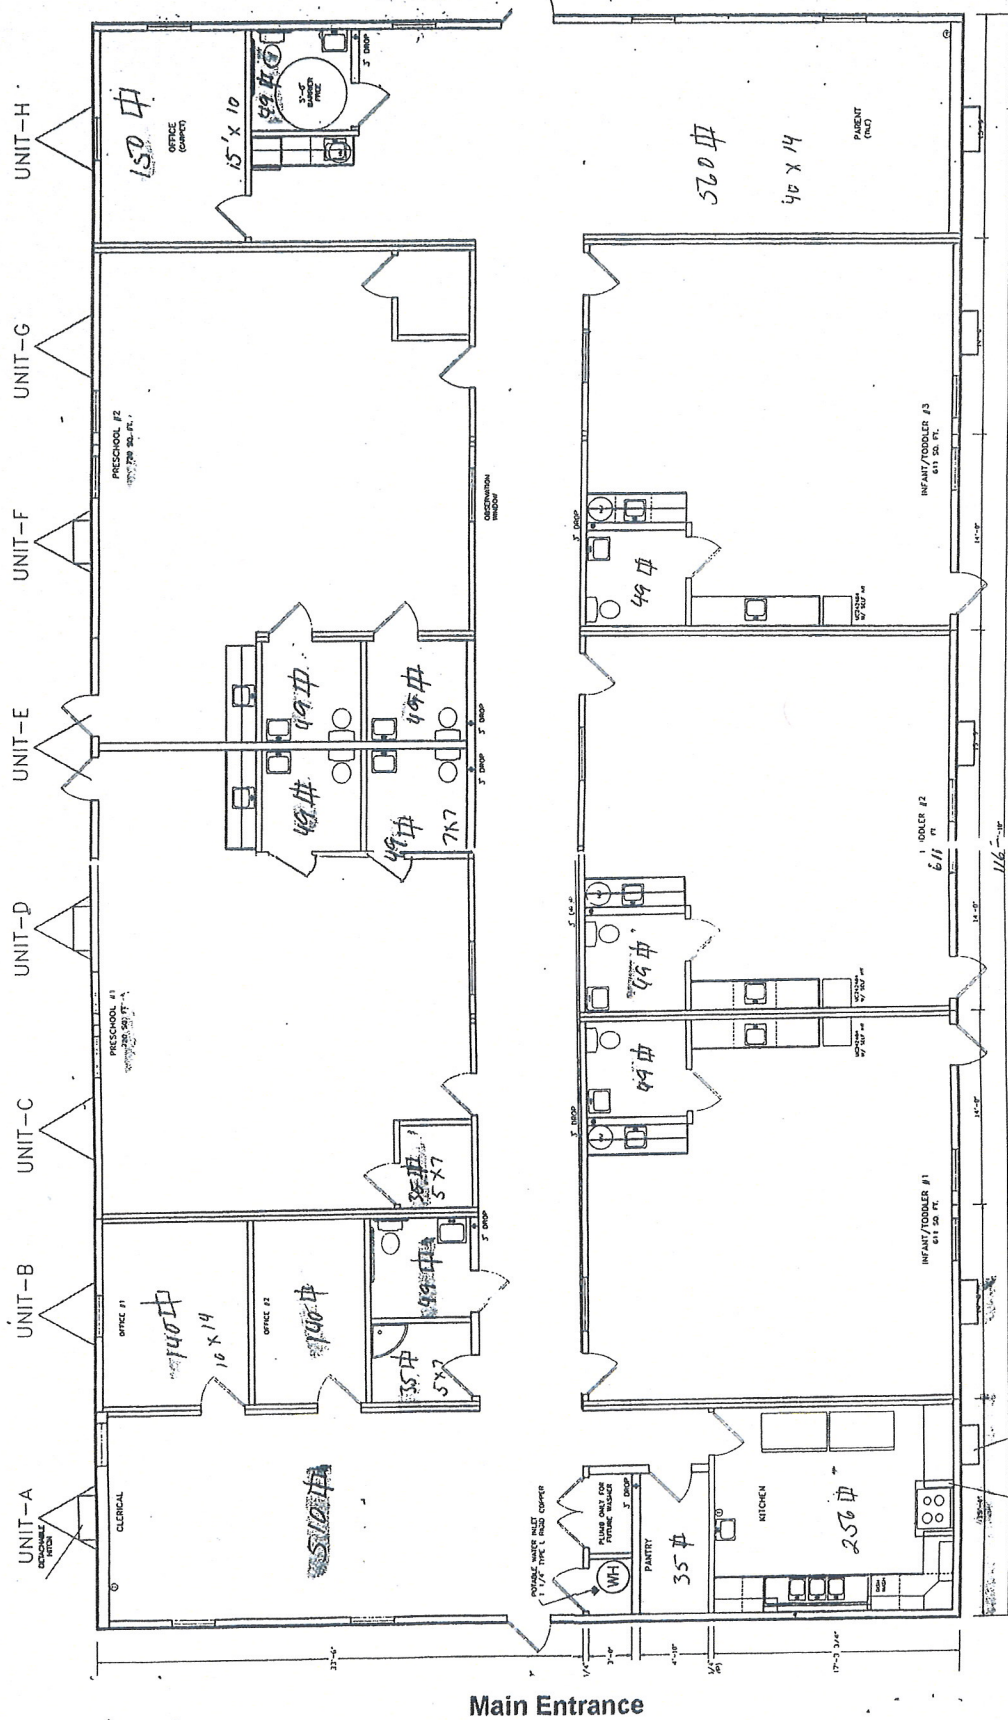

TELAMON CORPORATION
 LEWAISSE COUNTY
 SALLY PIPER
 MODULAR CLASSROOM
 FLOOR PLAN
 SHT #1

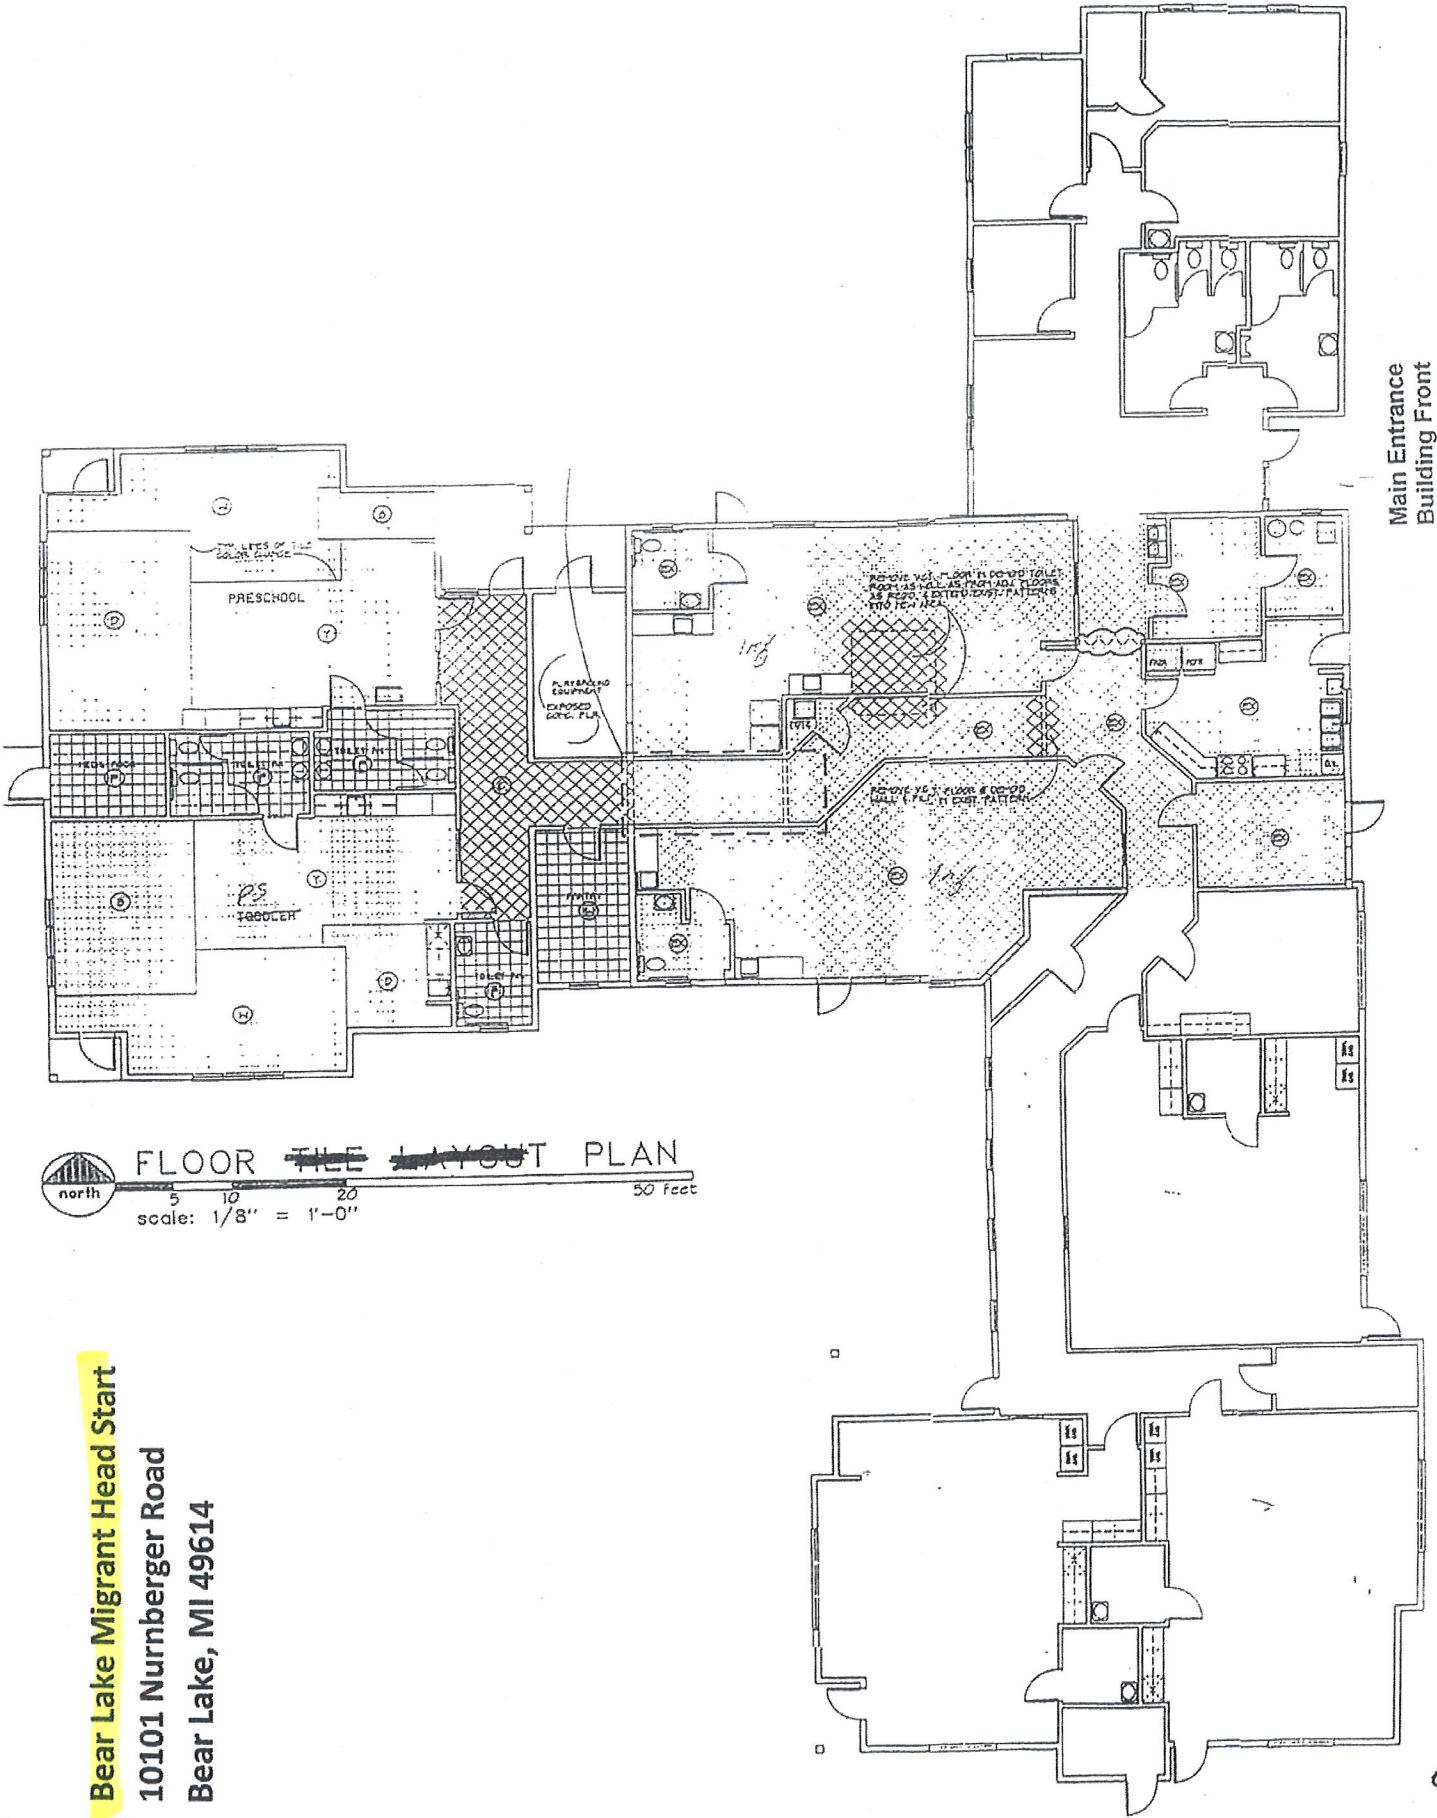


Main Entrance
Building Front

FLOOR TILE LAYOUT PLAN
 north
 5 10 20 50 Feet
 scale: 1/8" = 1'-0"

Bear Lake Migrant Head Start
 10101 Nurnberger Road
 Bear Lake, MI 49614

Hart Migrant Head Start
 2354 East Polk Road
 Hart, MI 49420

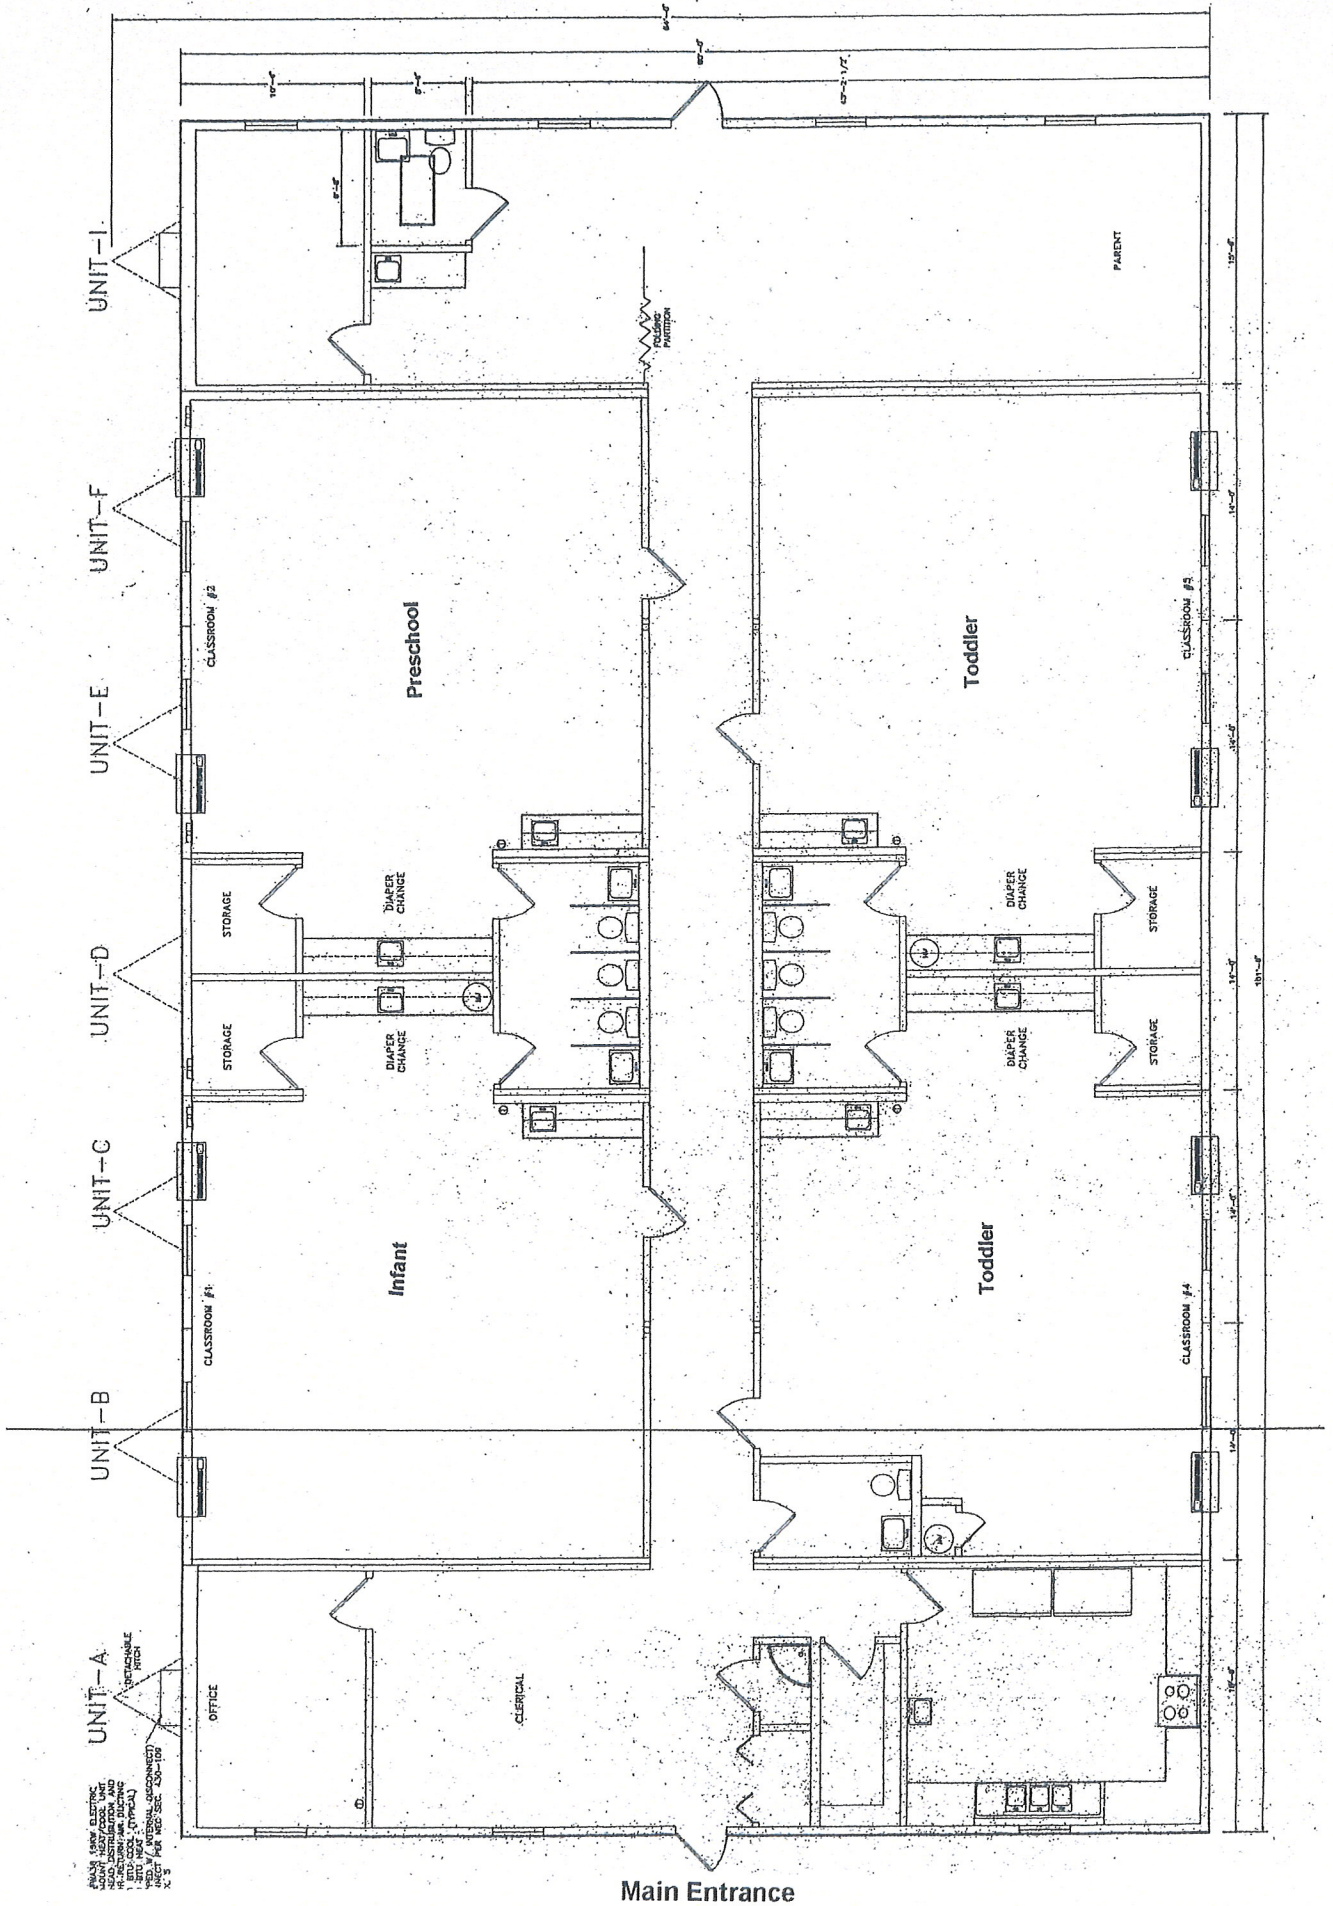

ANALOG LINE ELECTRIC
 LIGHT FIXTURE UNIT
 WASHROOMS AND BATHING
 1. 2. 

Main Entrance

NEW ERA MIGRANT HEAD START

3656 West Grant Road

New Era, MI 49446




GROSS BUILDING AREA = 13,002 S.F.
OCCUPANT LOAD = 27 STAFF + MAX. 100 CHILDREN
USE GROUP = 1-2 CONSTR. TYPE = 5-A

BUILDING CODE OVERVIEW PLAN
SCALE: 1/8" = 1'-0"


Conklin Migrant Head Start

3501 Sehler Road

Conklin, MI 49403

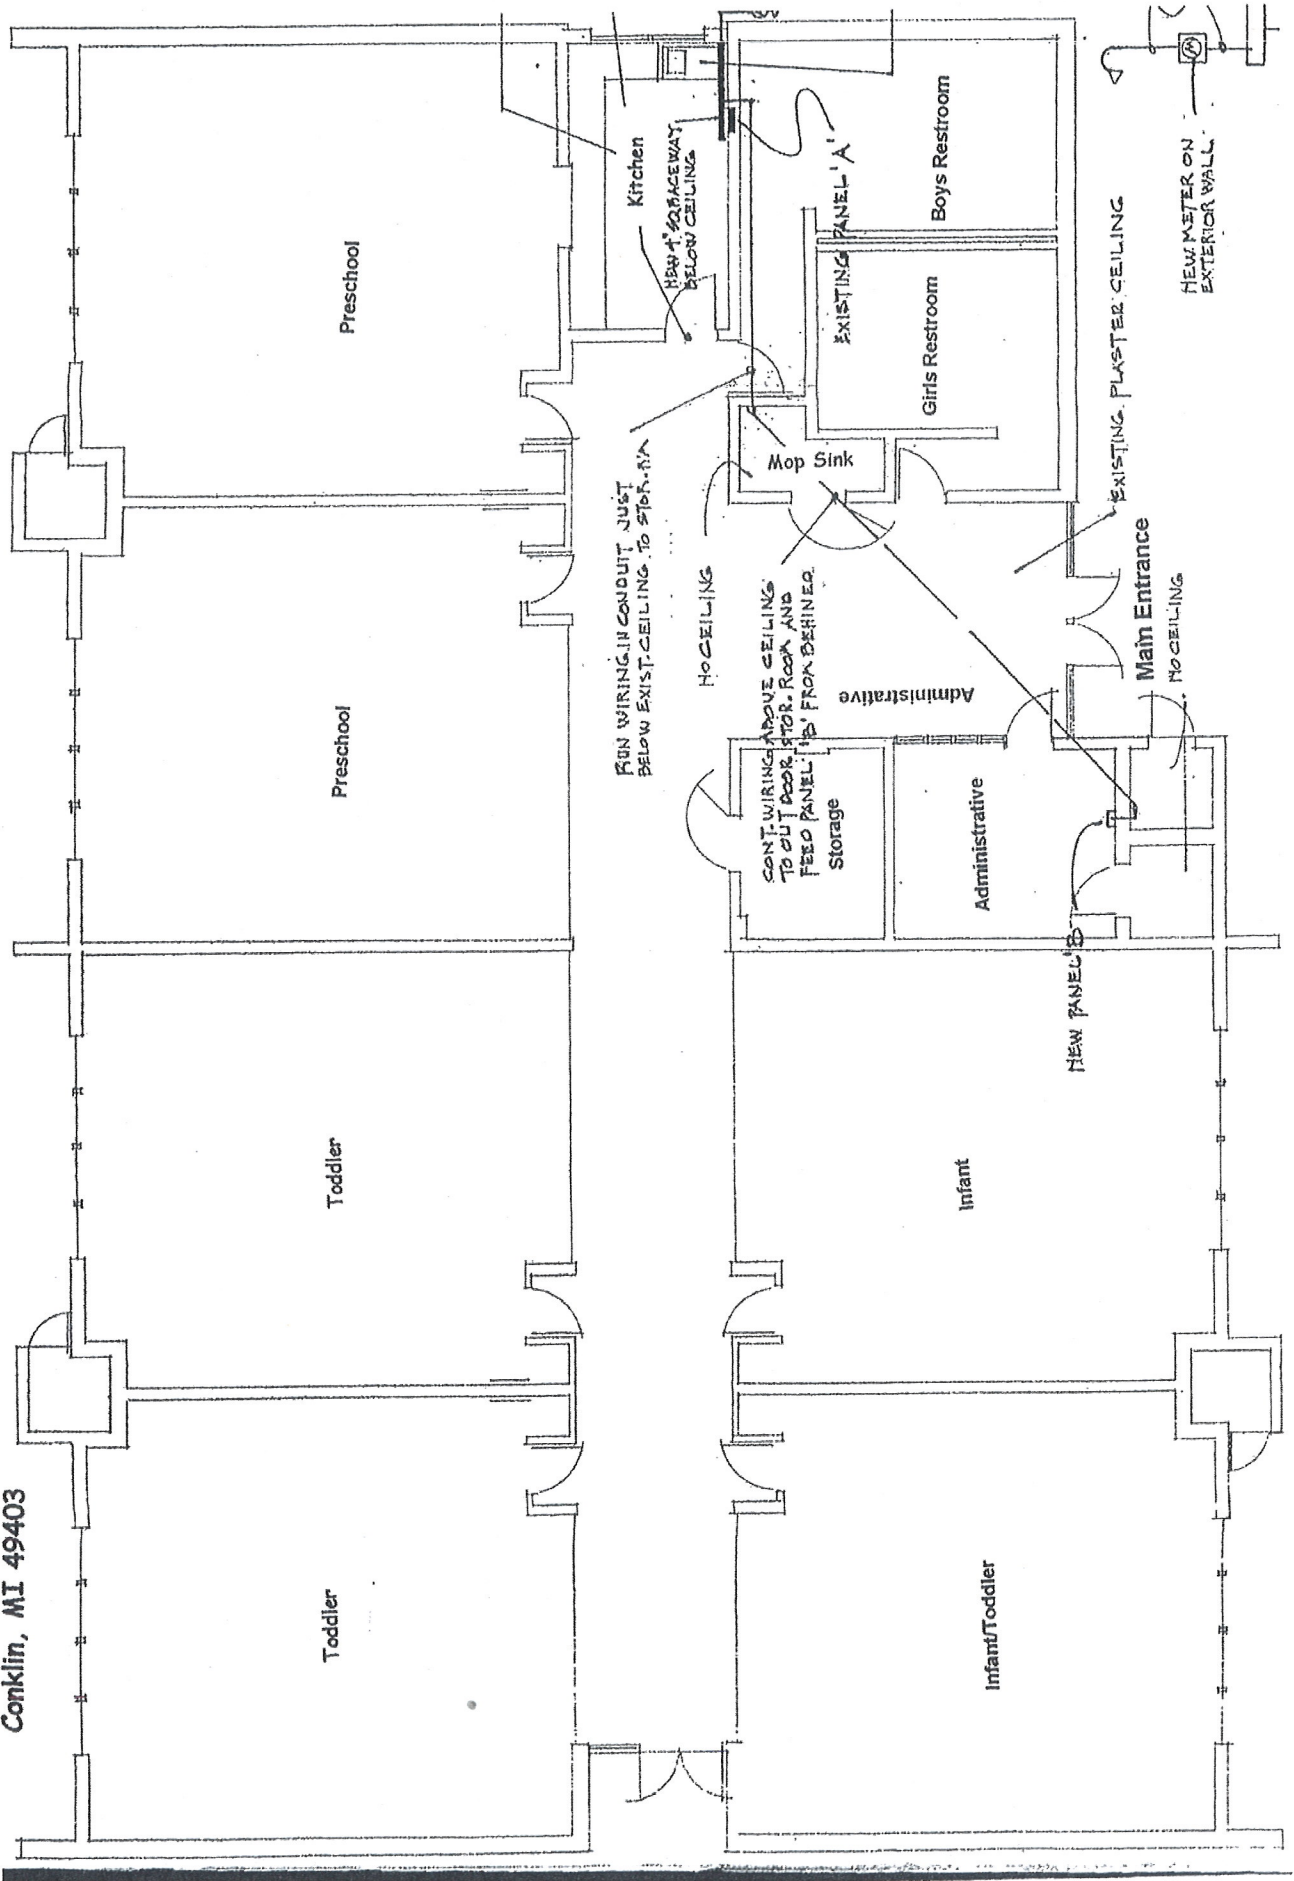

Decatur Migrant Head Start
80195 County Road 358
Decatur, MI 49045

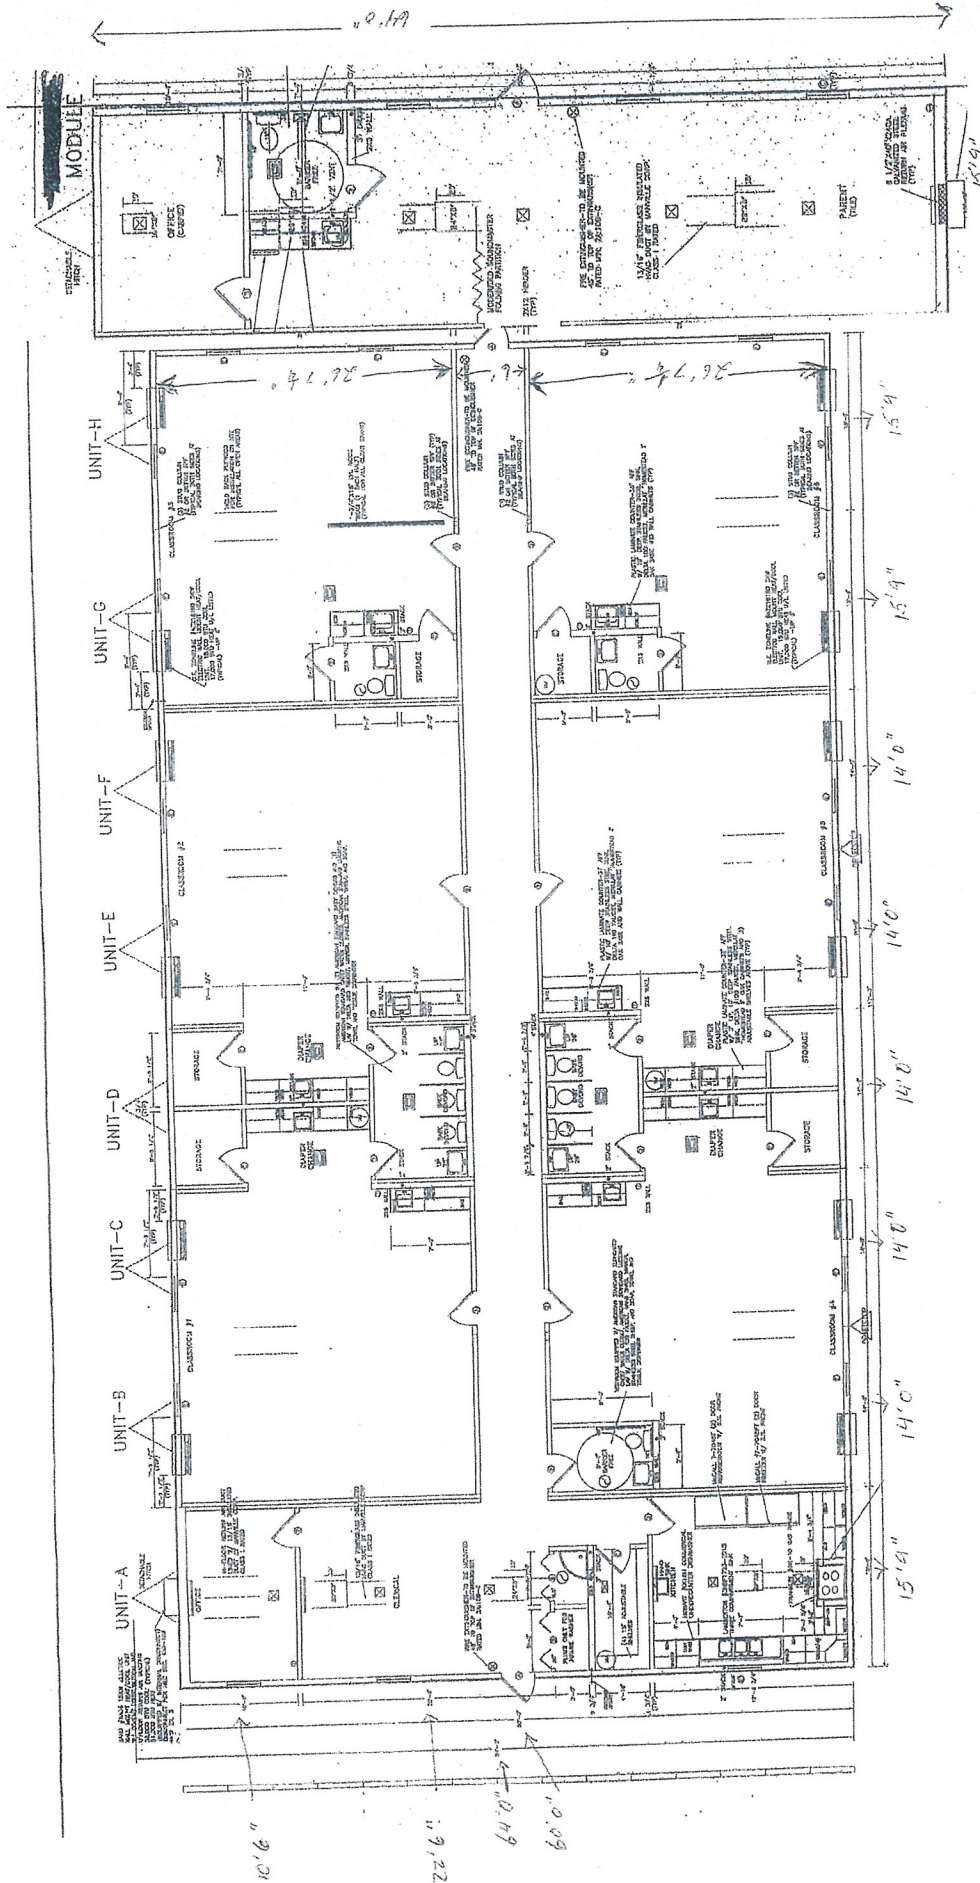

Keeler Migrant Head Start

89210 County Road 687

Hartford, MI 49057



GROSS BUILDING AREA = 13,002 S.F.
OCCUPANT LOAD = 27 STAFF + MAX. 100 CHILDREN
USE GROUP = 1-2 CONSTR. TYPE = 3-A

BUILDING CODE OVERVIEW PLAN
SCALE 1/8" = 1'-0"