


What types




—निर्देश—

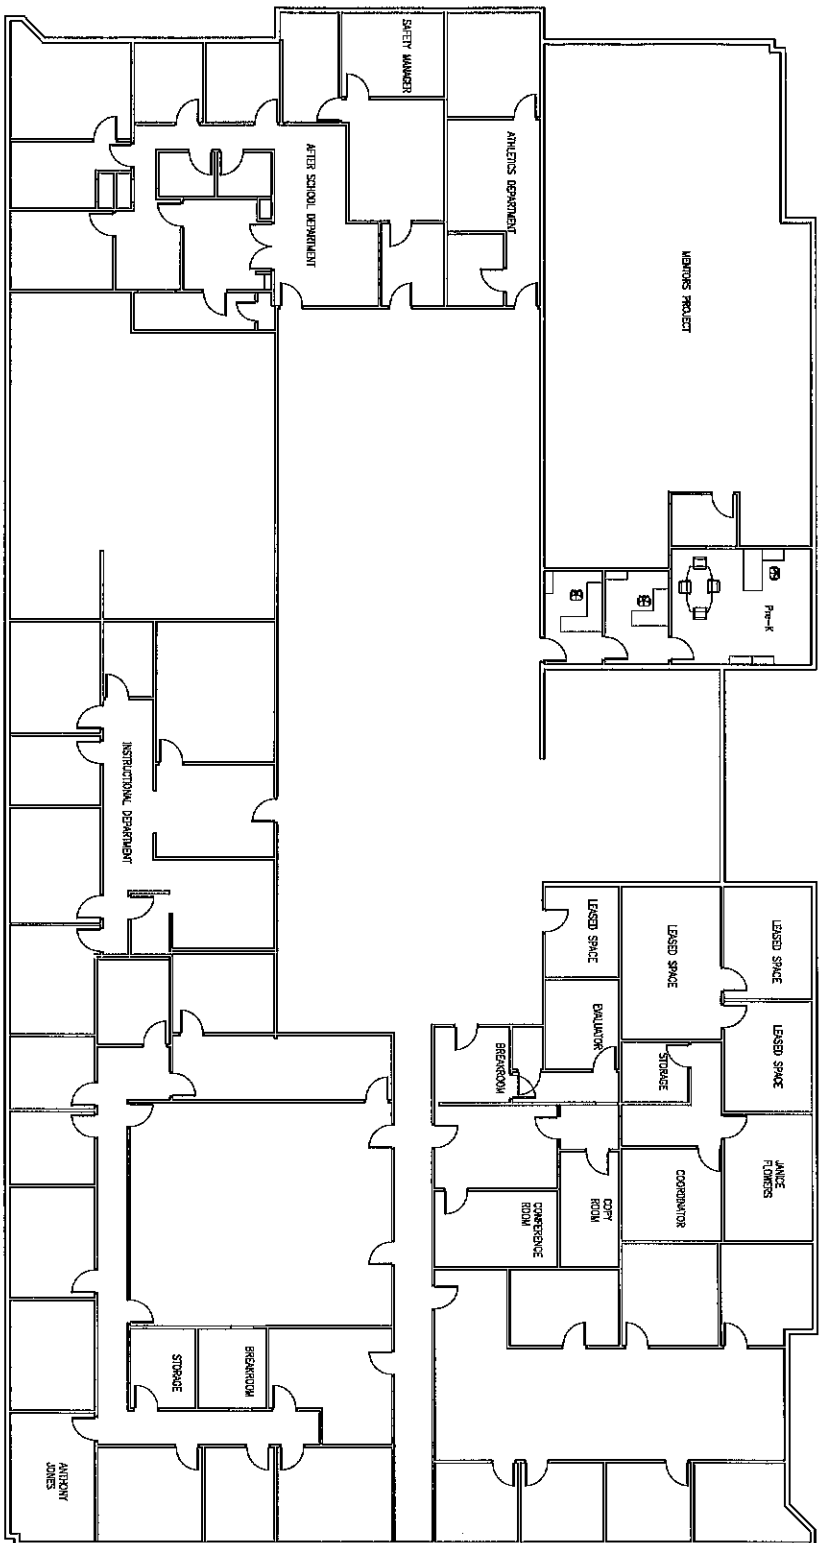


2nd Floor Plan

484 MULBERRY STREET MACON, GEORGIA 31201 BIBB COUNTY SCHOOL DISTRICT	
SHEET TITLE CENTRAL OFFICE - 2nd Floor	
PROJECT NO. 100-20-000	
DRAWN BY JMM	
CHECKED BY JMM	
DATE 10/1/00	
SCALE AS SHOWN	

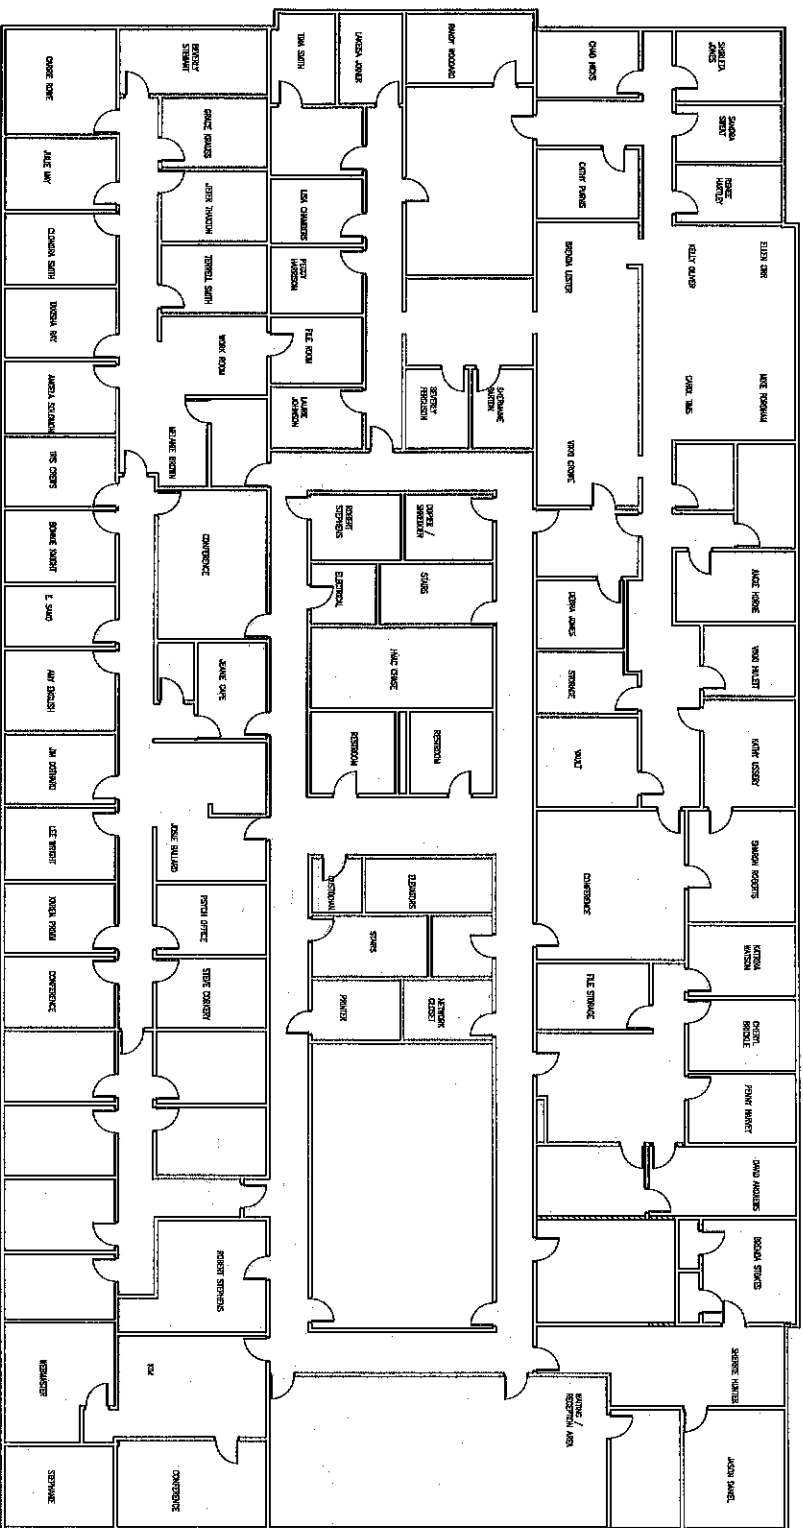

CENTRAL OFFICE - THIRD FLOOR (PROPOSED MODIFICATIONS)

484 MULBERRY STREET MACON, GEORGIA 31201	
BIBB COUNTY SCHOOL DISTRICT	
OFFICE	
CENTRAL OFFICE - 3rd Floor	
Proposed Modifications	
A3	

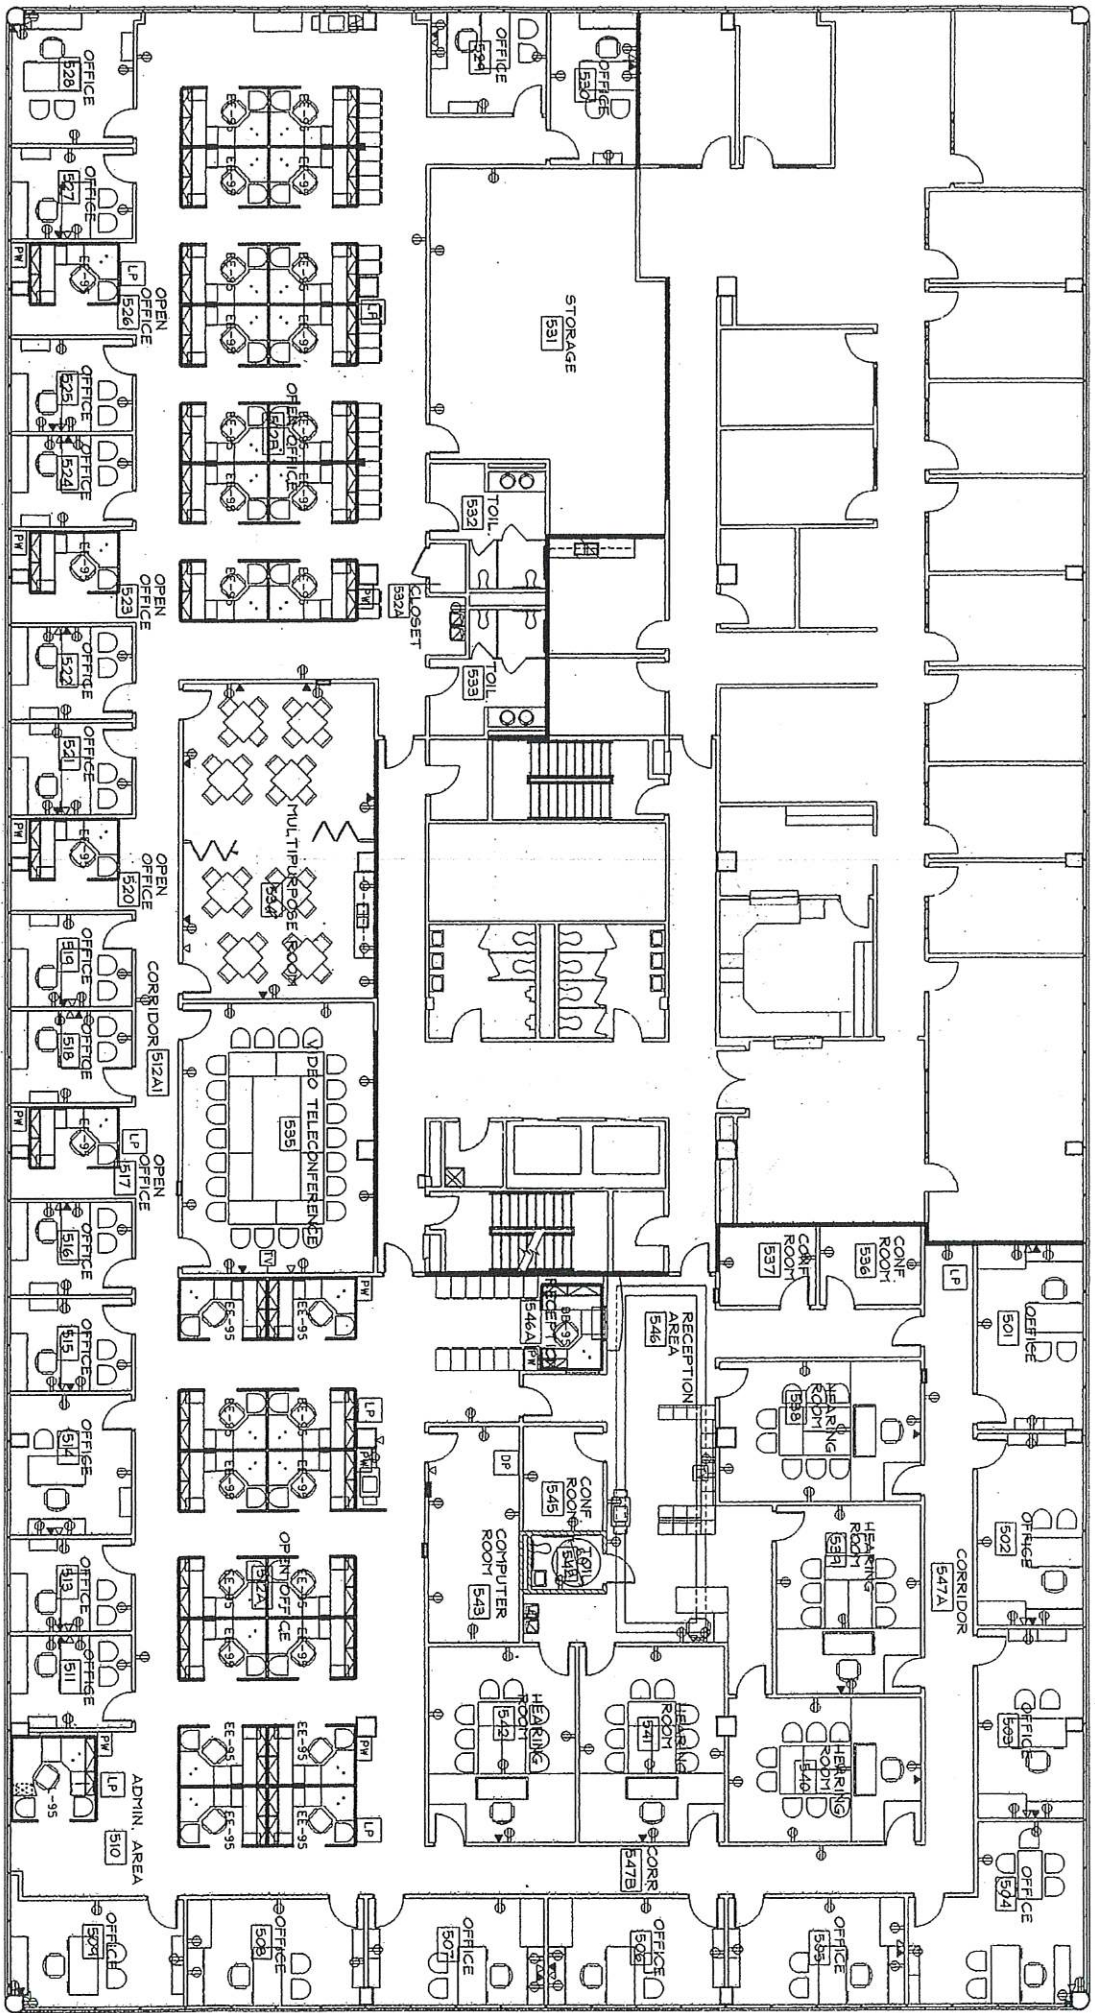

5TH FLOOR