



UPPER FLOOR PLAN SPACE NUMBERS
SCALE: 1/8" = 1'-0"

LEGEND:

CLASSROOM [D223]	CONSTRUCTION NUMBERS
226	BCSD NUMBERS

DUNWODY/BEELAND,
architects, inc.

1700 Piedmont Road, Suite 603
Macon, Georgia 31201
T 478.743.0863
F 478.743.0863
www.dunwodybeeland.com

Dunwody/Beeland, Architects, Inc.
This drawing may be utilized only for the purpose of constructing or installing the work shown thereon at the site of the work specified. Any other use of this drawing, including without limitation any reproduction or alteration of this drawing, without prior written approval of Dunwody/Beeland, Architects, Inc. is prohibited.

VETERANS ELEMENTARY SCHOOL
MACON, GEORGIA

4901 FAUBUS AVE.
FOR
BIBB COUNTY BOARD OF EDUCATION


F.T.E. 750
PROJ. NO. 1308

Revisions:

Sheet Title:
UPPER FLOOR PLAN
SPACE NUMBERS

Project #: 1439 Date: 10/15/15

A2.1N

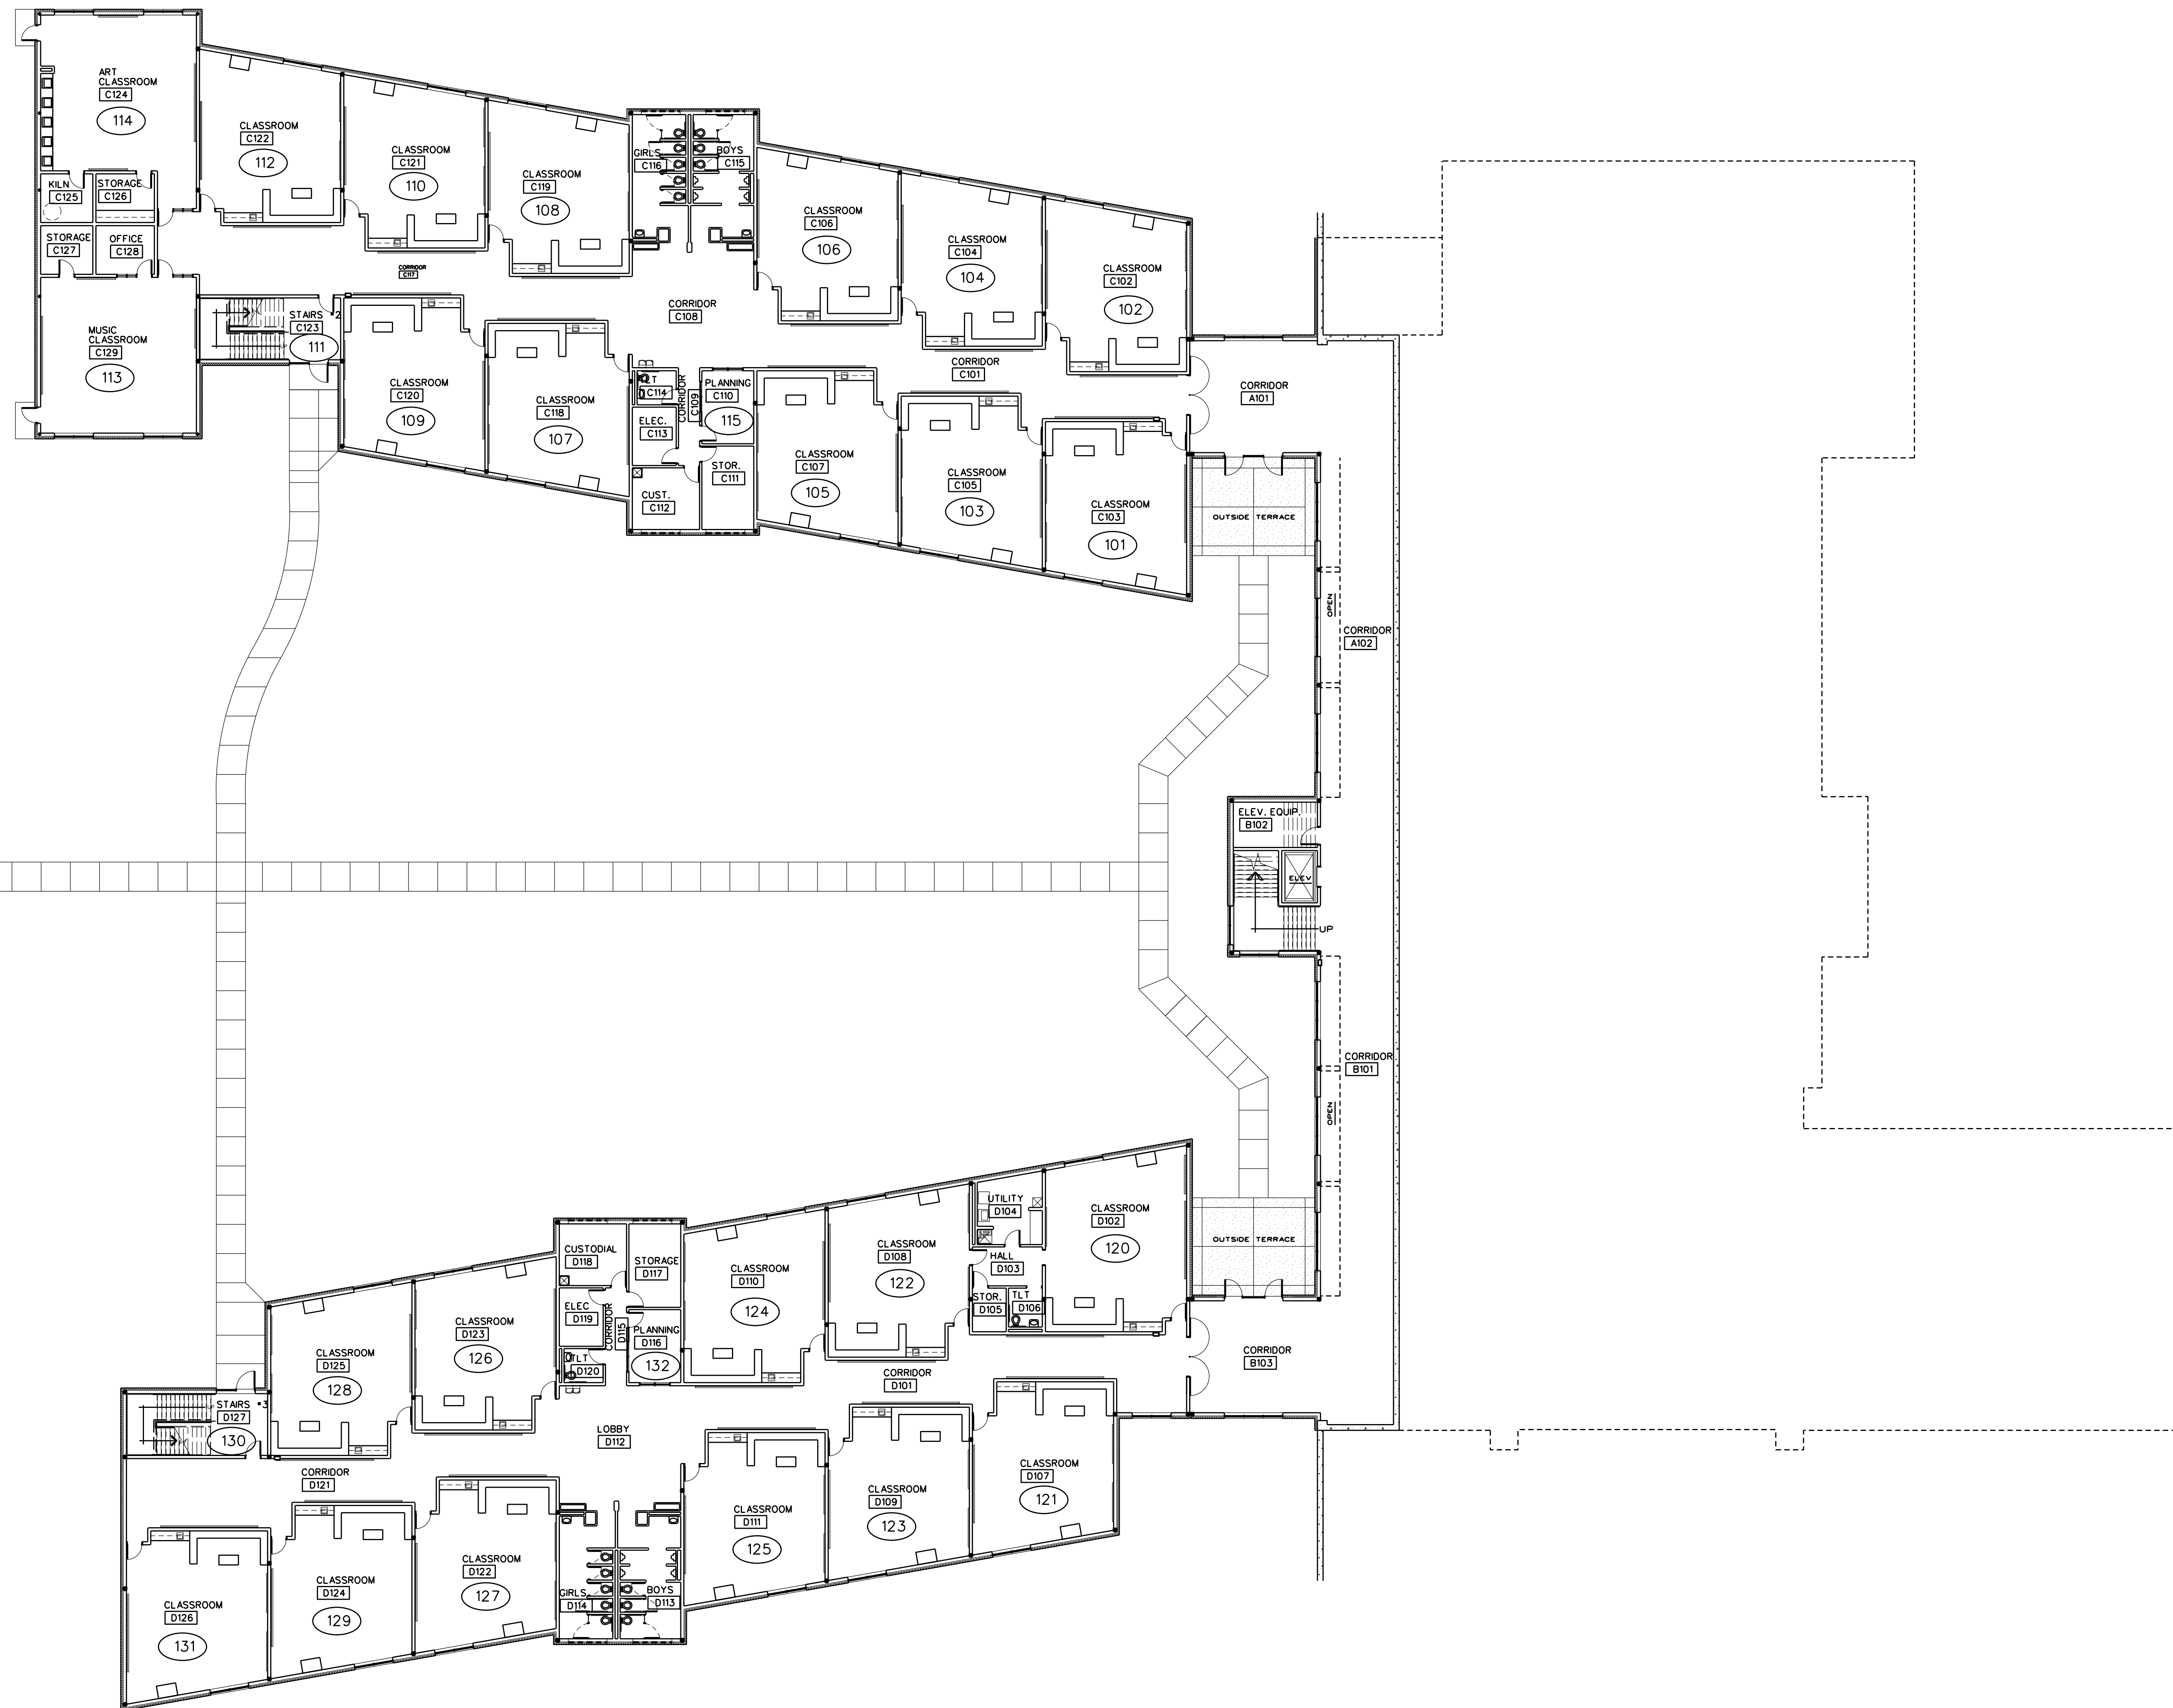

LOWER FLOOR PLAN SPACE NUMBERS
SCALE: 1/8" = 1'-0"

LEGEND:

CLASSROOM D223	CONSTRUCTION NUMBERS
226	BCSD NUMBERS

DUNWODY/BEELAND,
architects, inc.

1700 Piedmont Road, Suite 603
Macon, Georgia 31201
T 912.636.0707
F 478.743.9863
www.dunwodybeeland.com

Dunwody/Beeland, Architects, Inc.
This drawing may be utilized only for the purpose of constructing or installing the work shown thereon at the site of the work specified. Any other use of this drawing, including without limitation any reproduction or alteration of this drawing, without prior written approval of Dunwody/Beeland, Architects, Inc. is prohibited.

VETERANS ELEMENTARY SCHOOL
MACON, GEORGIA


4901 FAUBUS AVE.
FOR
BIBB COUNTY BOARD OF EDUCATION

F.T.E. 750
PROJ. NO. 1308

Revisions:

Sheet Title:
LOWER FLOOR
PLAN SPACE
NUMBERS

Project #: 1439
Date: 10/15/15

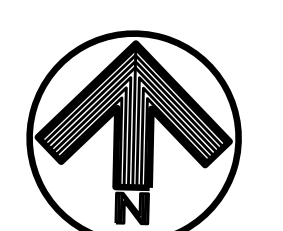

A2.2N