



PROJECT NO:	DATE:
563002	JUNE 27, 2019
REVISIONS	
DATE	DESCRIPTION

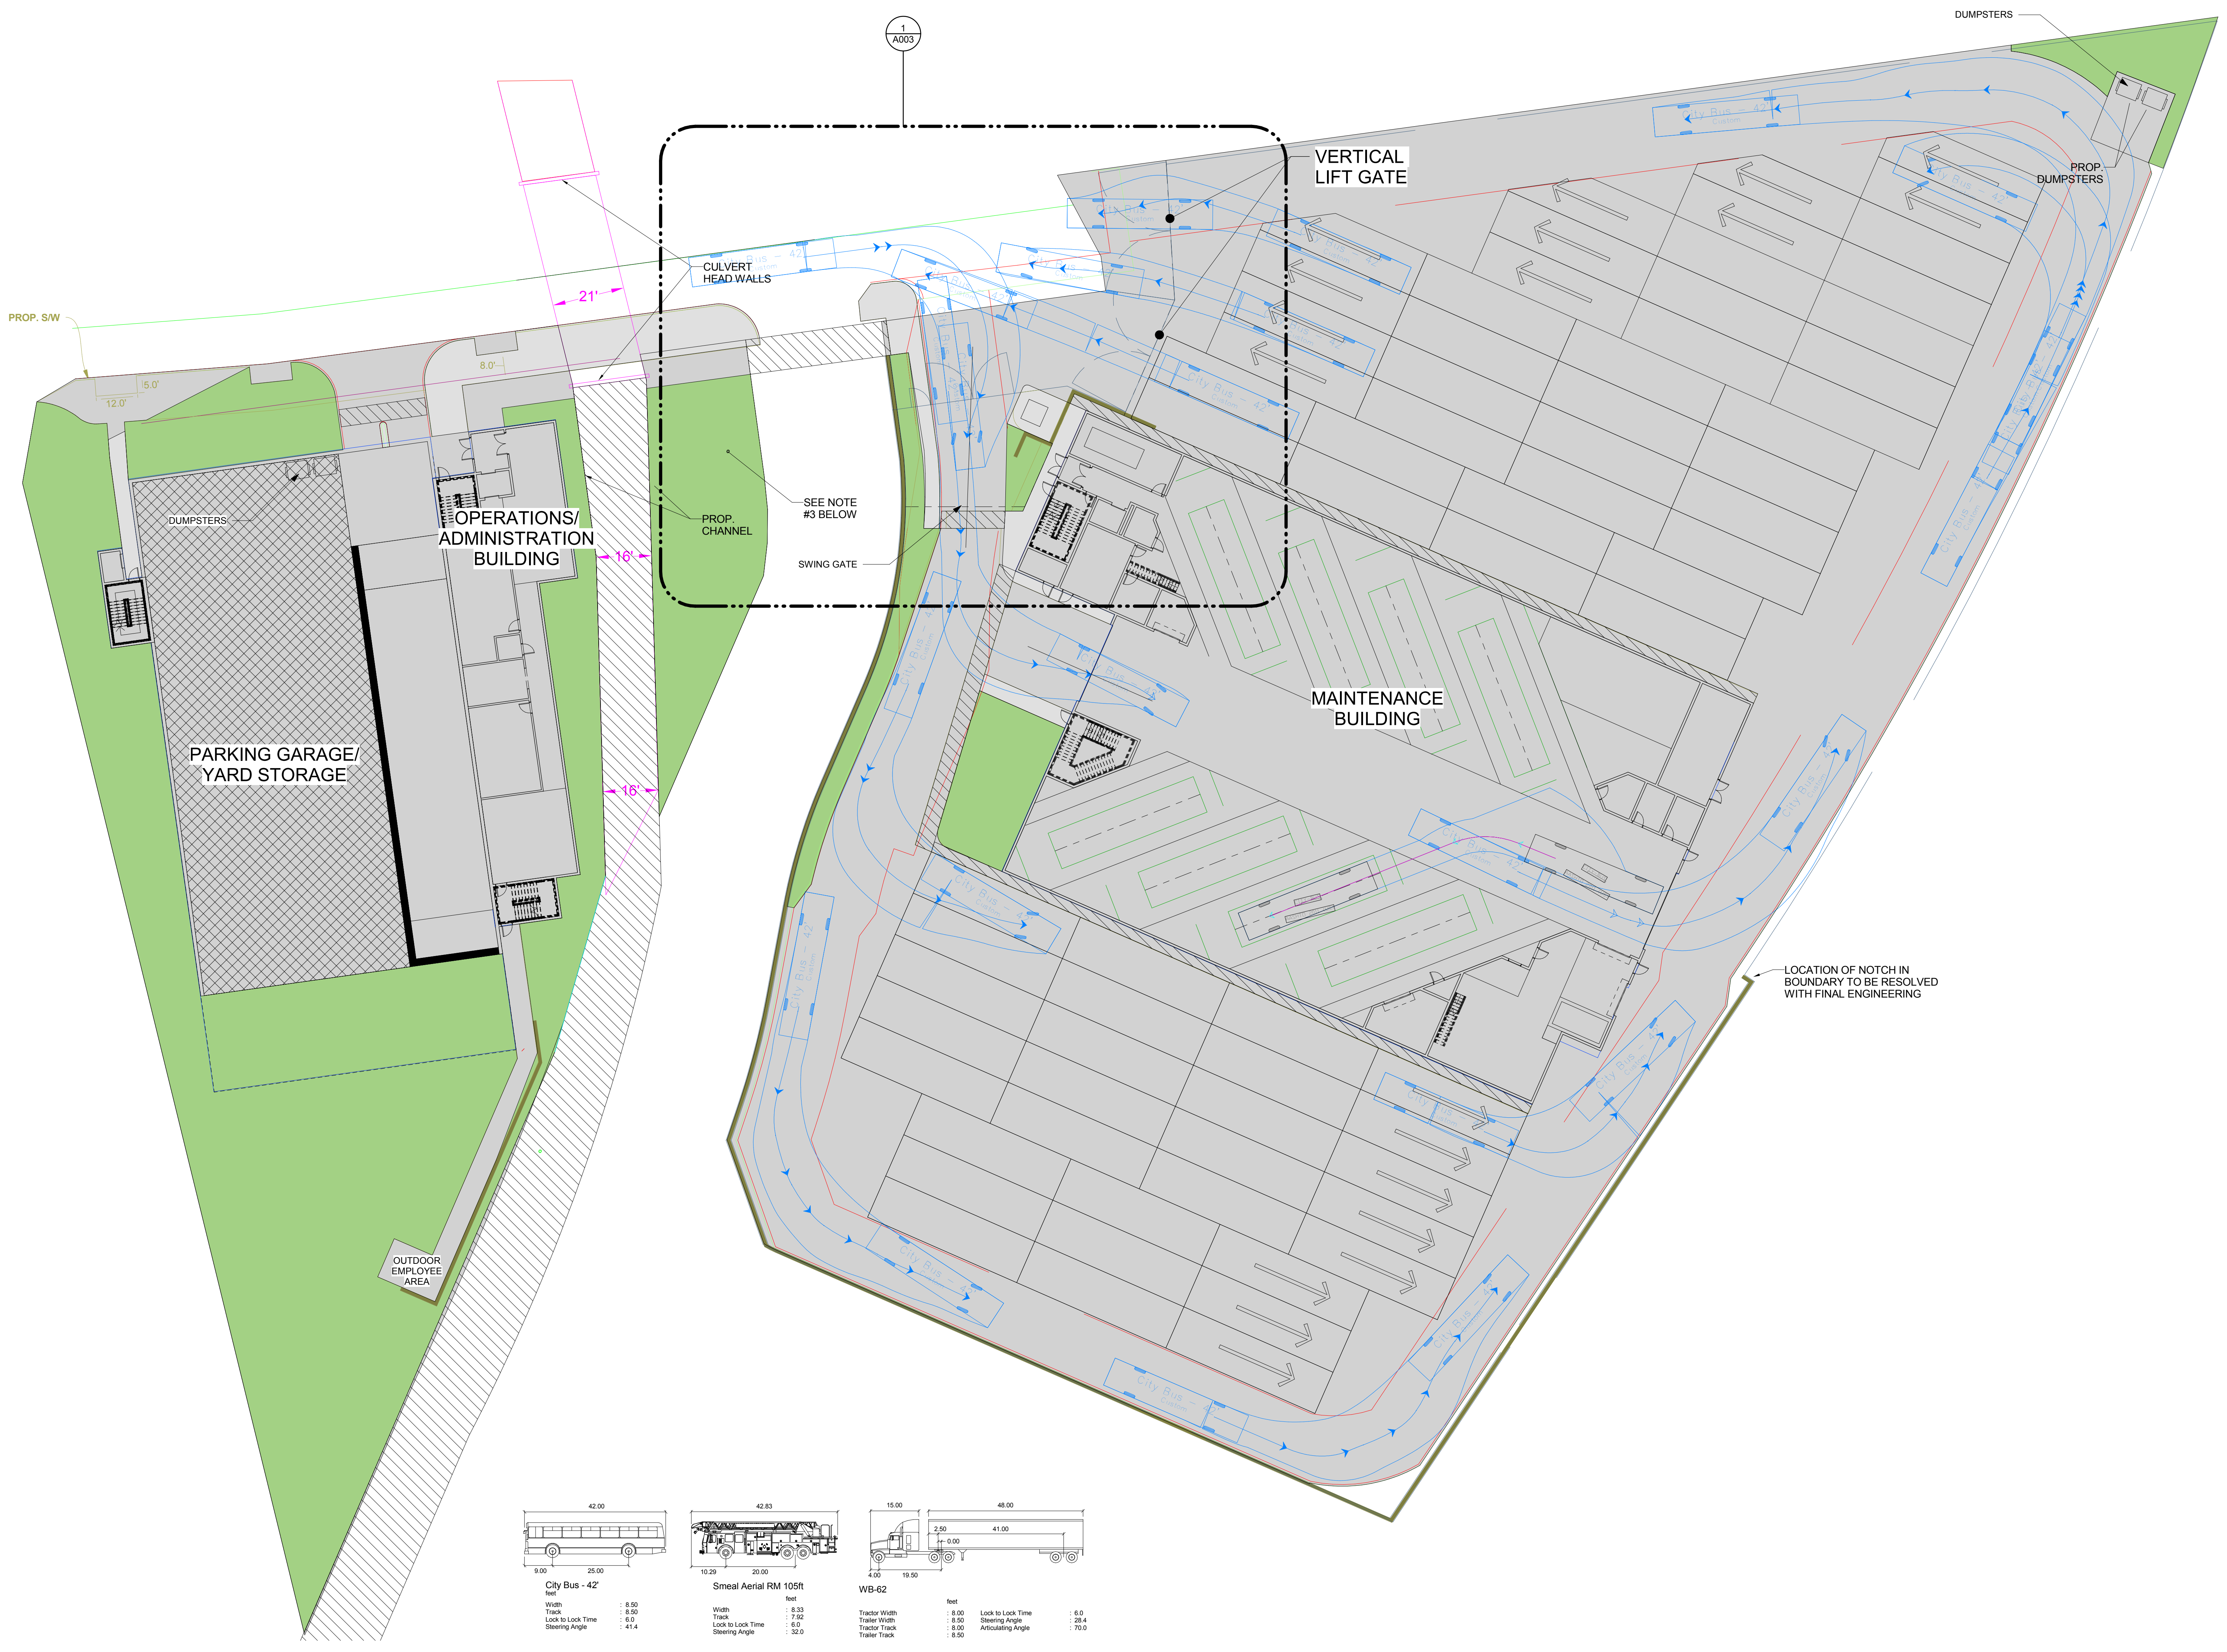

City Bus - 42'	Smeal Aerial RM 105ft	WB-62	Tractor-Trailer
Width : 8.50	Width : 8.33	Tractor Width : 8.00	Lock to Lock Time : 6.0
Track : 8.50	Track : 7.92	Trailer Width : 8.00	Steering Angle : 28.4
Lock to Lock Time : 6.0	Lock to Lock Time : 6.0	Tractor Track : 8.00	Articulating Angle : 70.0
Steering Angle : 41.4	Steering Angle : 32.0	Trailer Track : 8.00	

1 ARCHITECTURAL SITE PLAN
 SCALE: 1" = 20'-0"

7/12/2019 9:23:32 AM

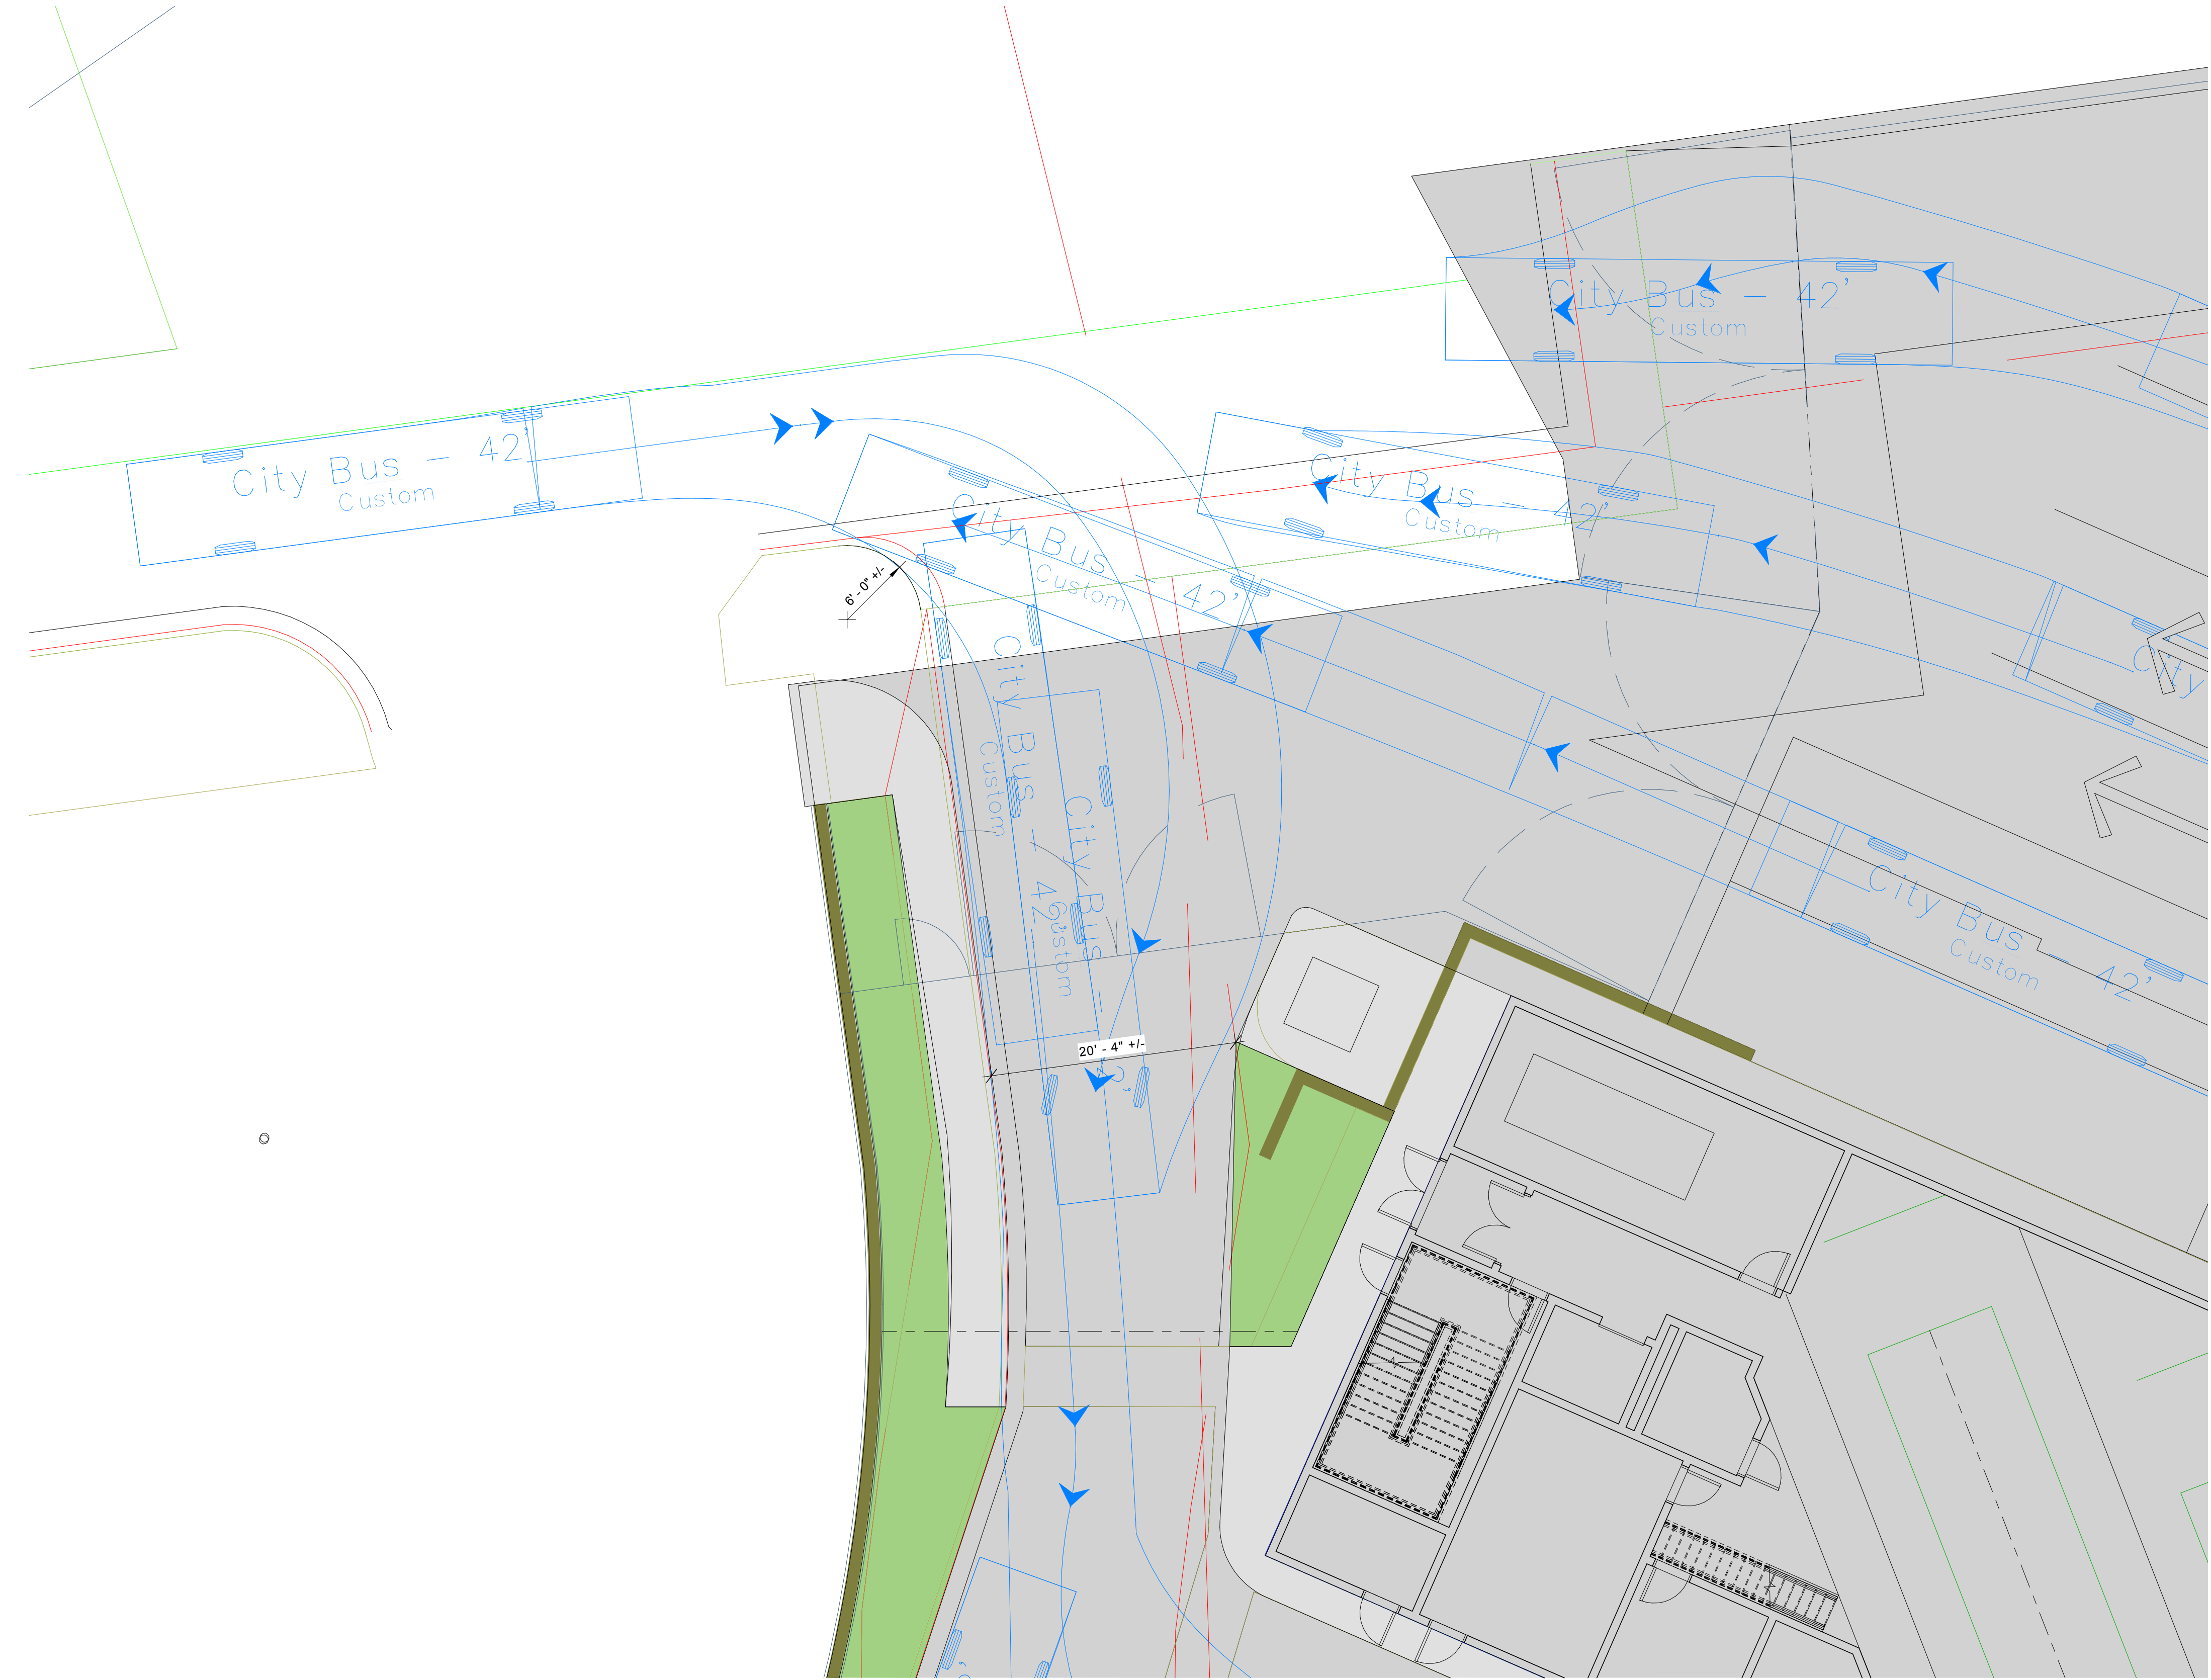

1 SITE PLAN - ENLARGED
 SCALE: 1/8" = 1'-0"

PROJECT NO: 563002		DATE: JUNE 27, 2019	
REVISIONS			
DATE	DESCRIPTION		

SITE ENLARGEMENT PLAN

A003

ART OPERATIONS AND MAINTENANCE FACILITY
 ARLINGTON COUNTY TRANSIT
 SHIRLINGTON ROAD
 ARLINGTON, VA

PRGRESS
 PRINT NOT FOR
 CONSTRUCTION



PRGRESS
 PRINT NOT FOR
 CONSTRUCTION

ART OPERATIONS AND MAINTENANCE FACILITY
 ARLINGTON COUNTY TRANSIT
 SHIRLINGTON ROAD
 ARLINGTON, VA

PROJECT NO:	DATE:
563002	JUNE 27, 2019
REVISIONS	
DATE	DESCRIPTION

ARCHITECTURAL
 SITE PLAN

A004

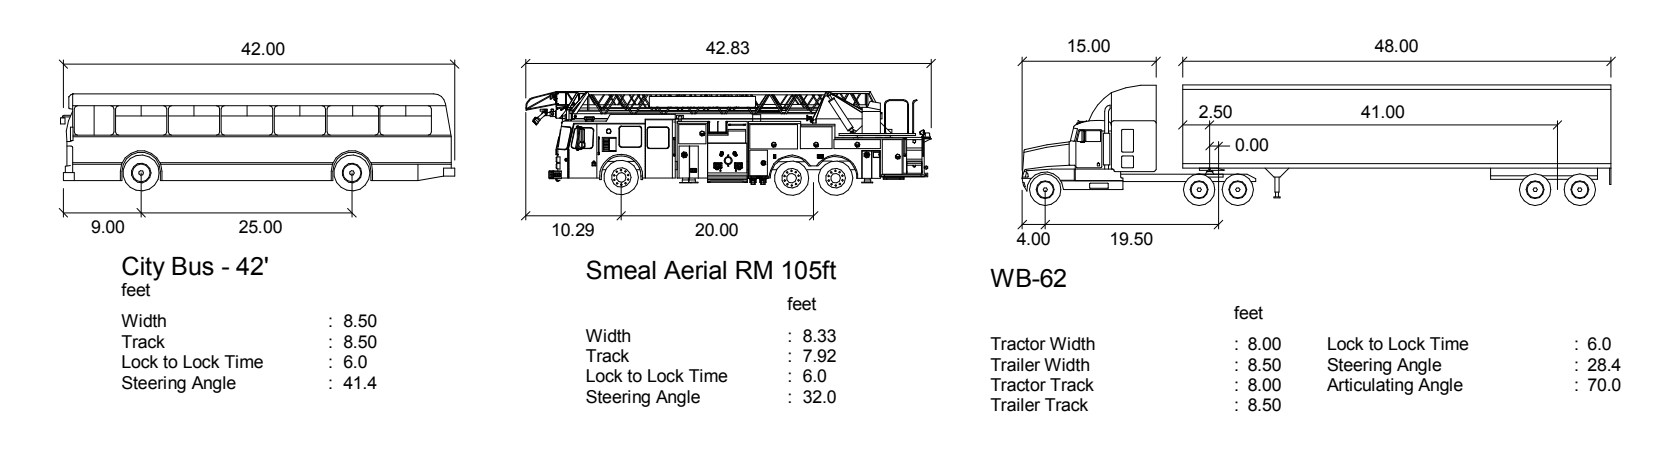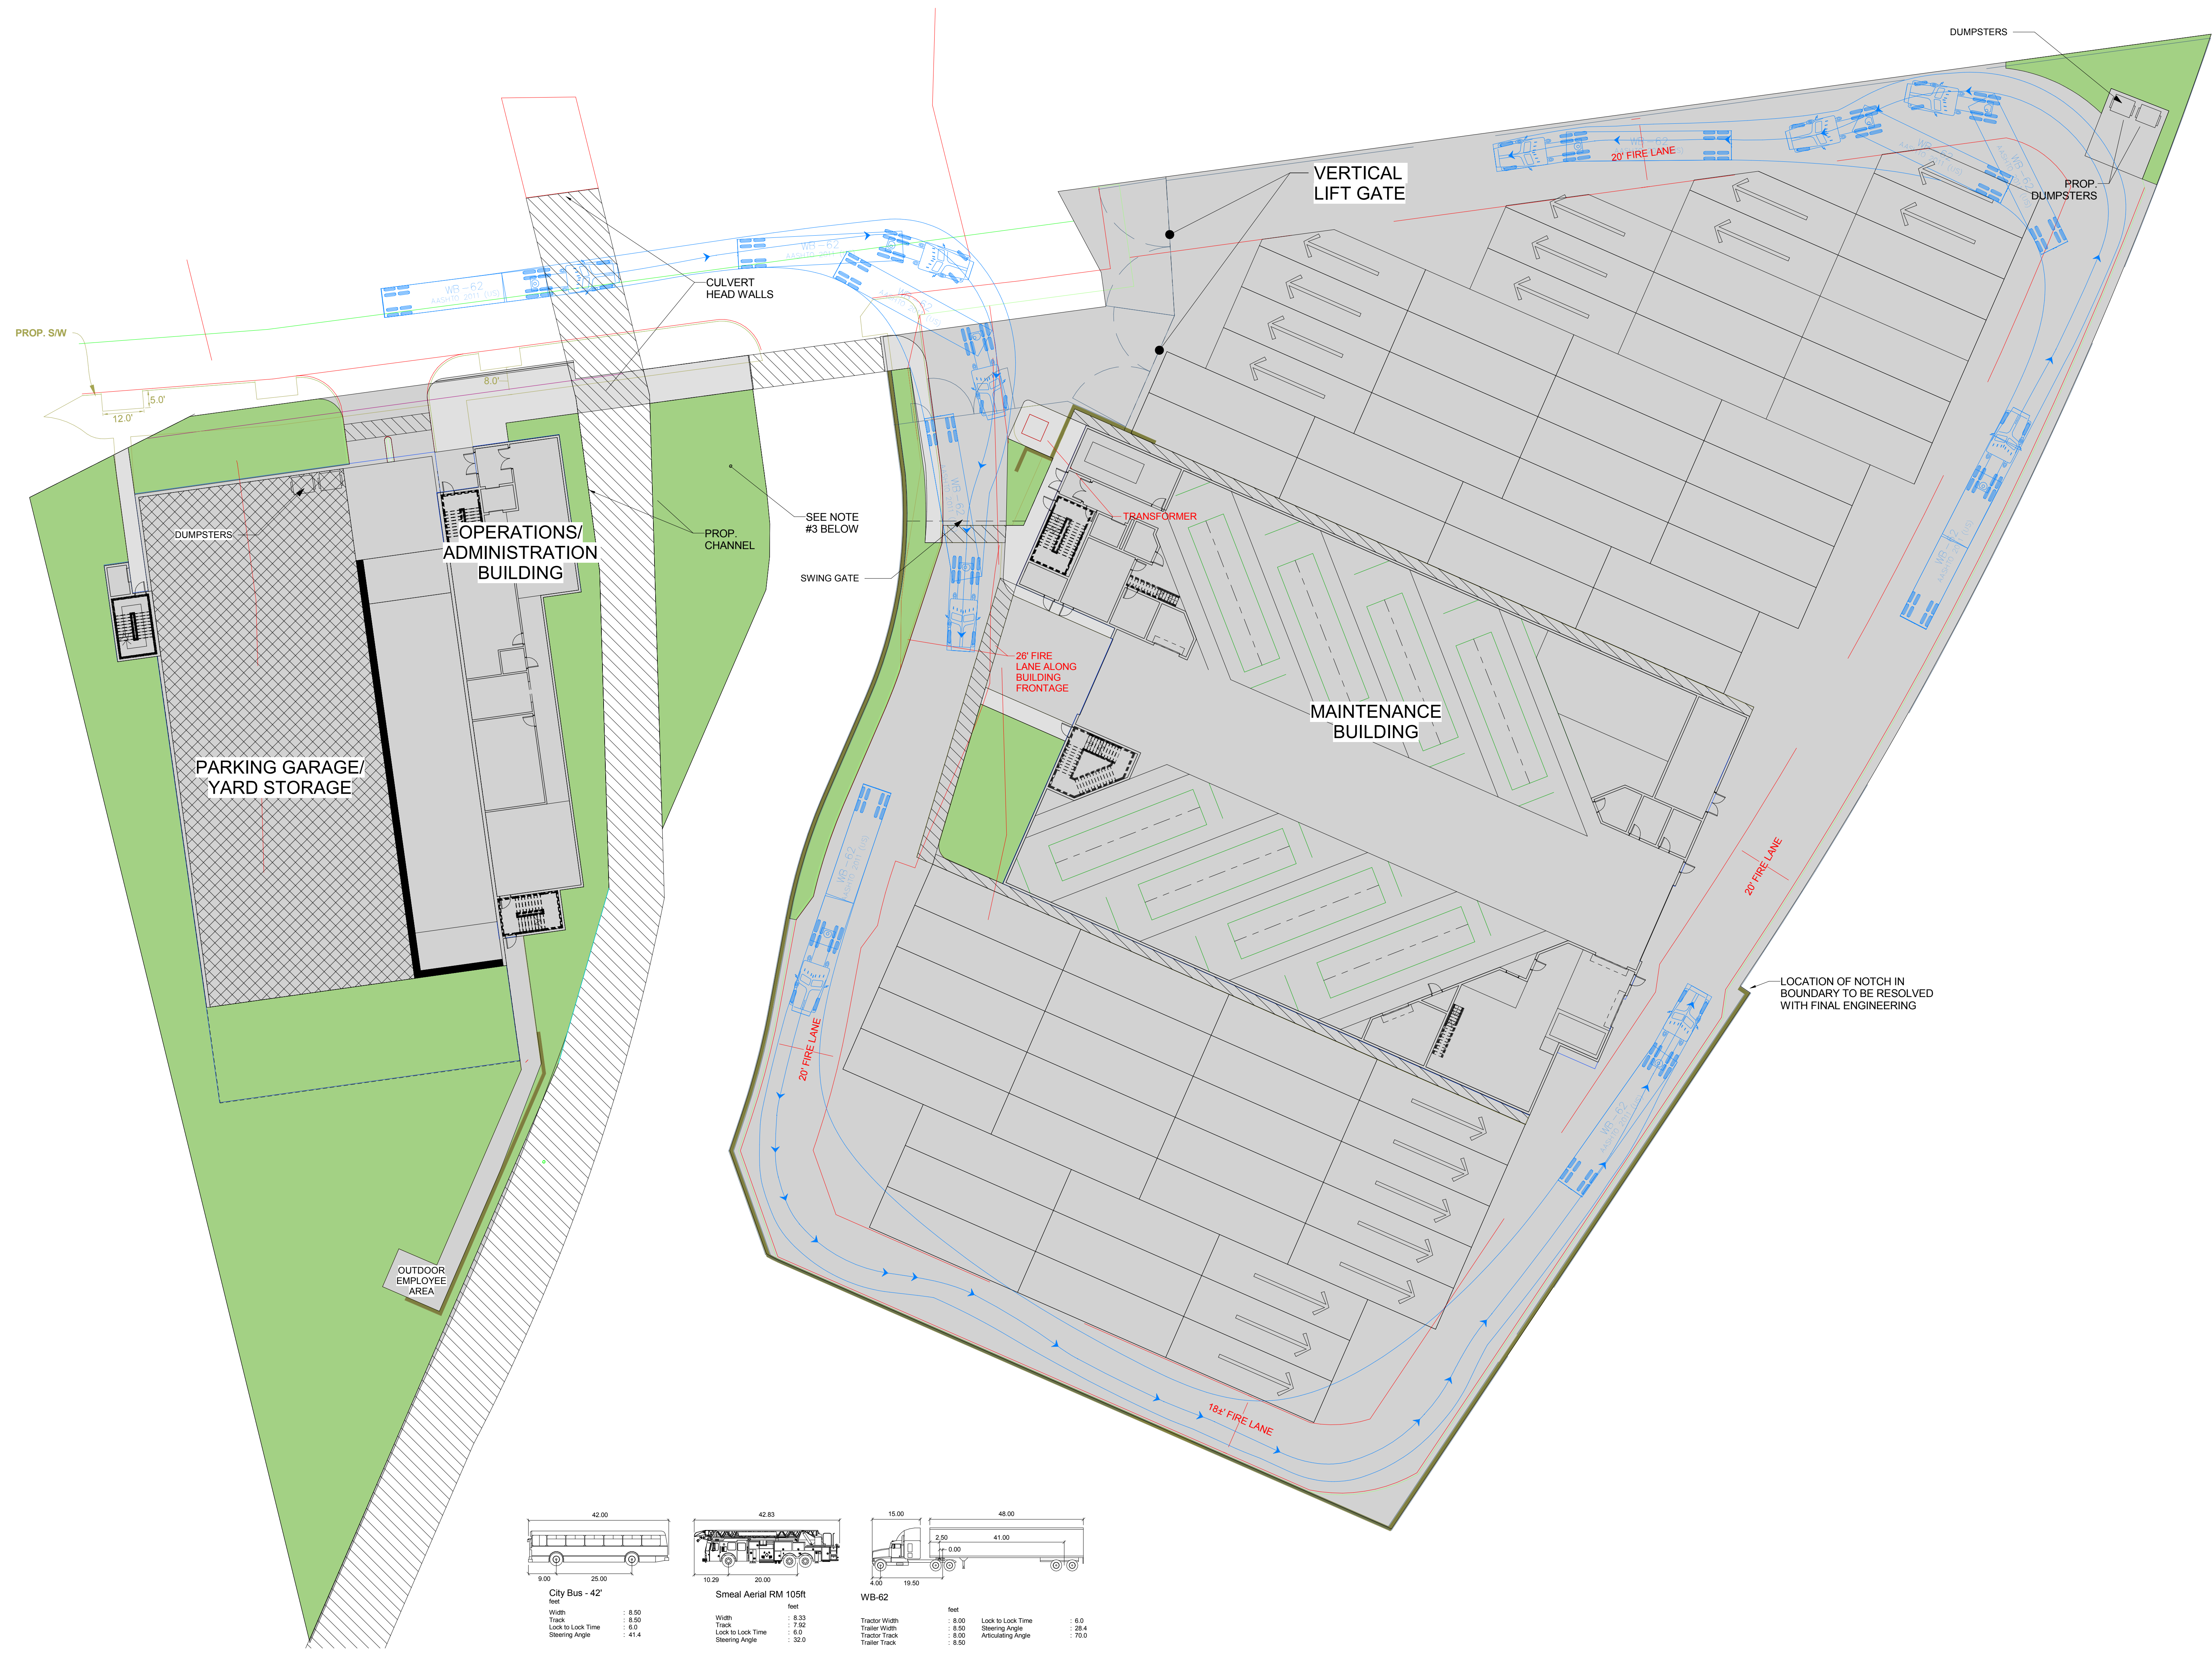

1 ARCHITECTURAL SITE PLAN
 SCALE: 1" = 20'-0"


PRGRESS
 PRINT NOT FOR
 CONSTRUCTION

ART OPERATIONS AND MAINTENANCE FACILITY
 ARLINGTON COUNTY TRANSIT
 SHIRLINGTON ROAD
 ARLINGTON, VA


PROJECT NO:	DATE:
563002	JUNE 27, 2019
REVISIONS	
DATE	DESCRIPTION

ARCHITECTURAL
 SITE PLAN

A005

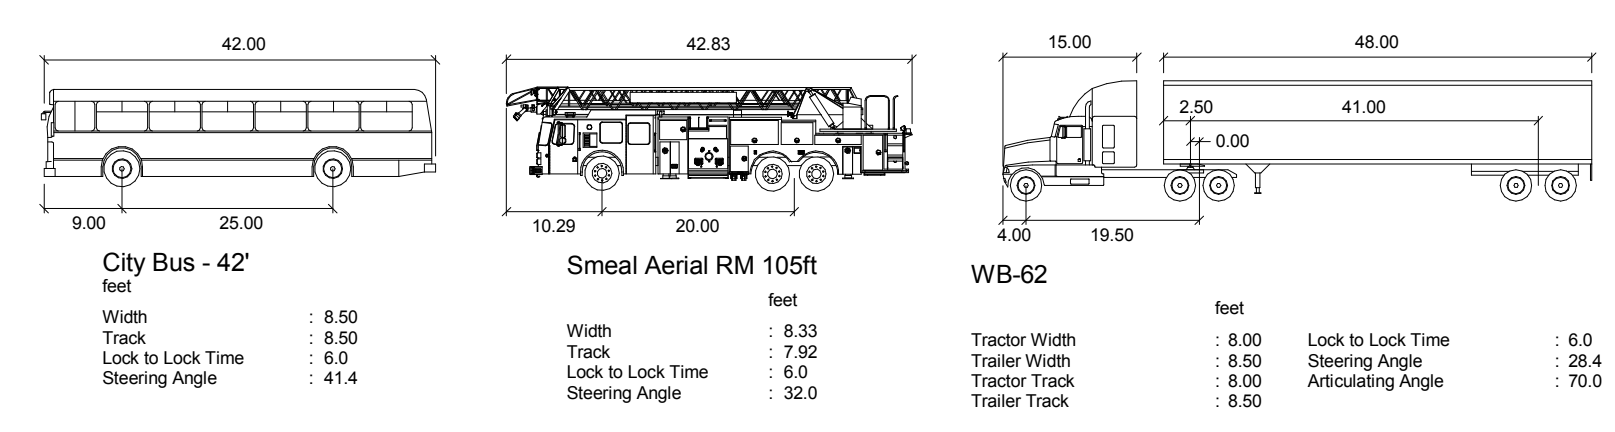

1 ARCHITECTURAL SITE PLAN
 SCALE: 1" = 20'-0"

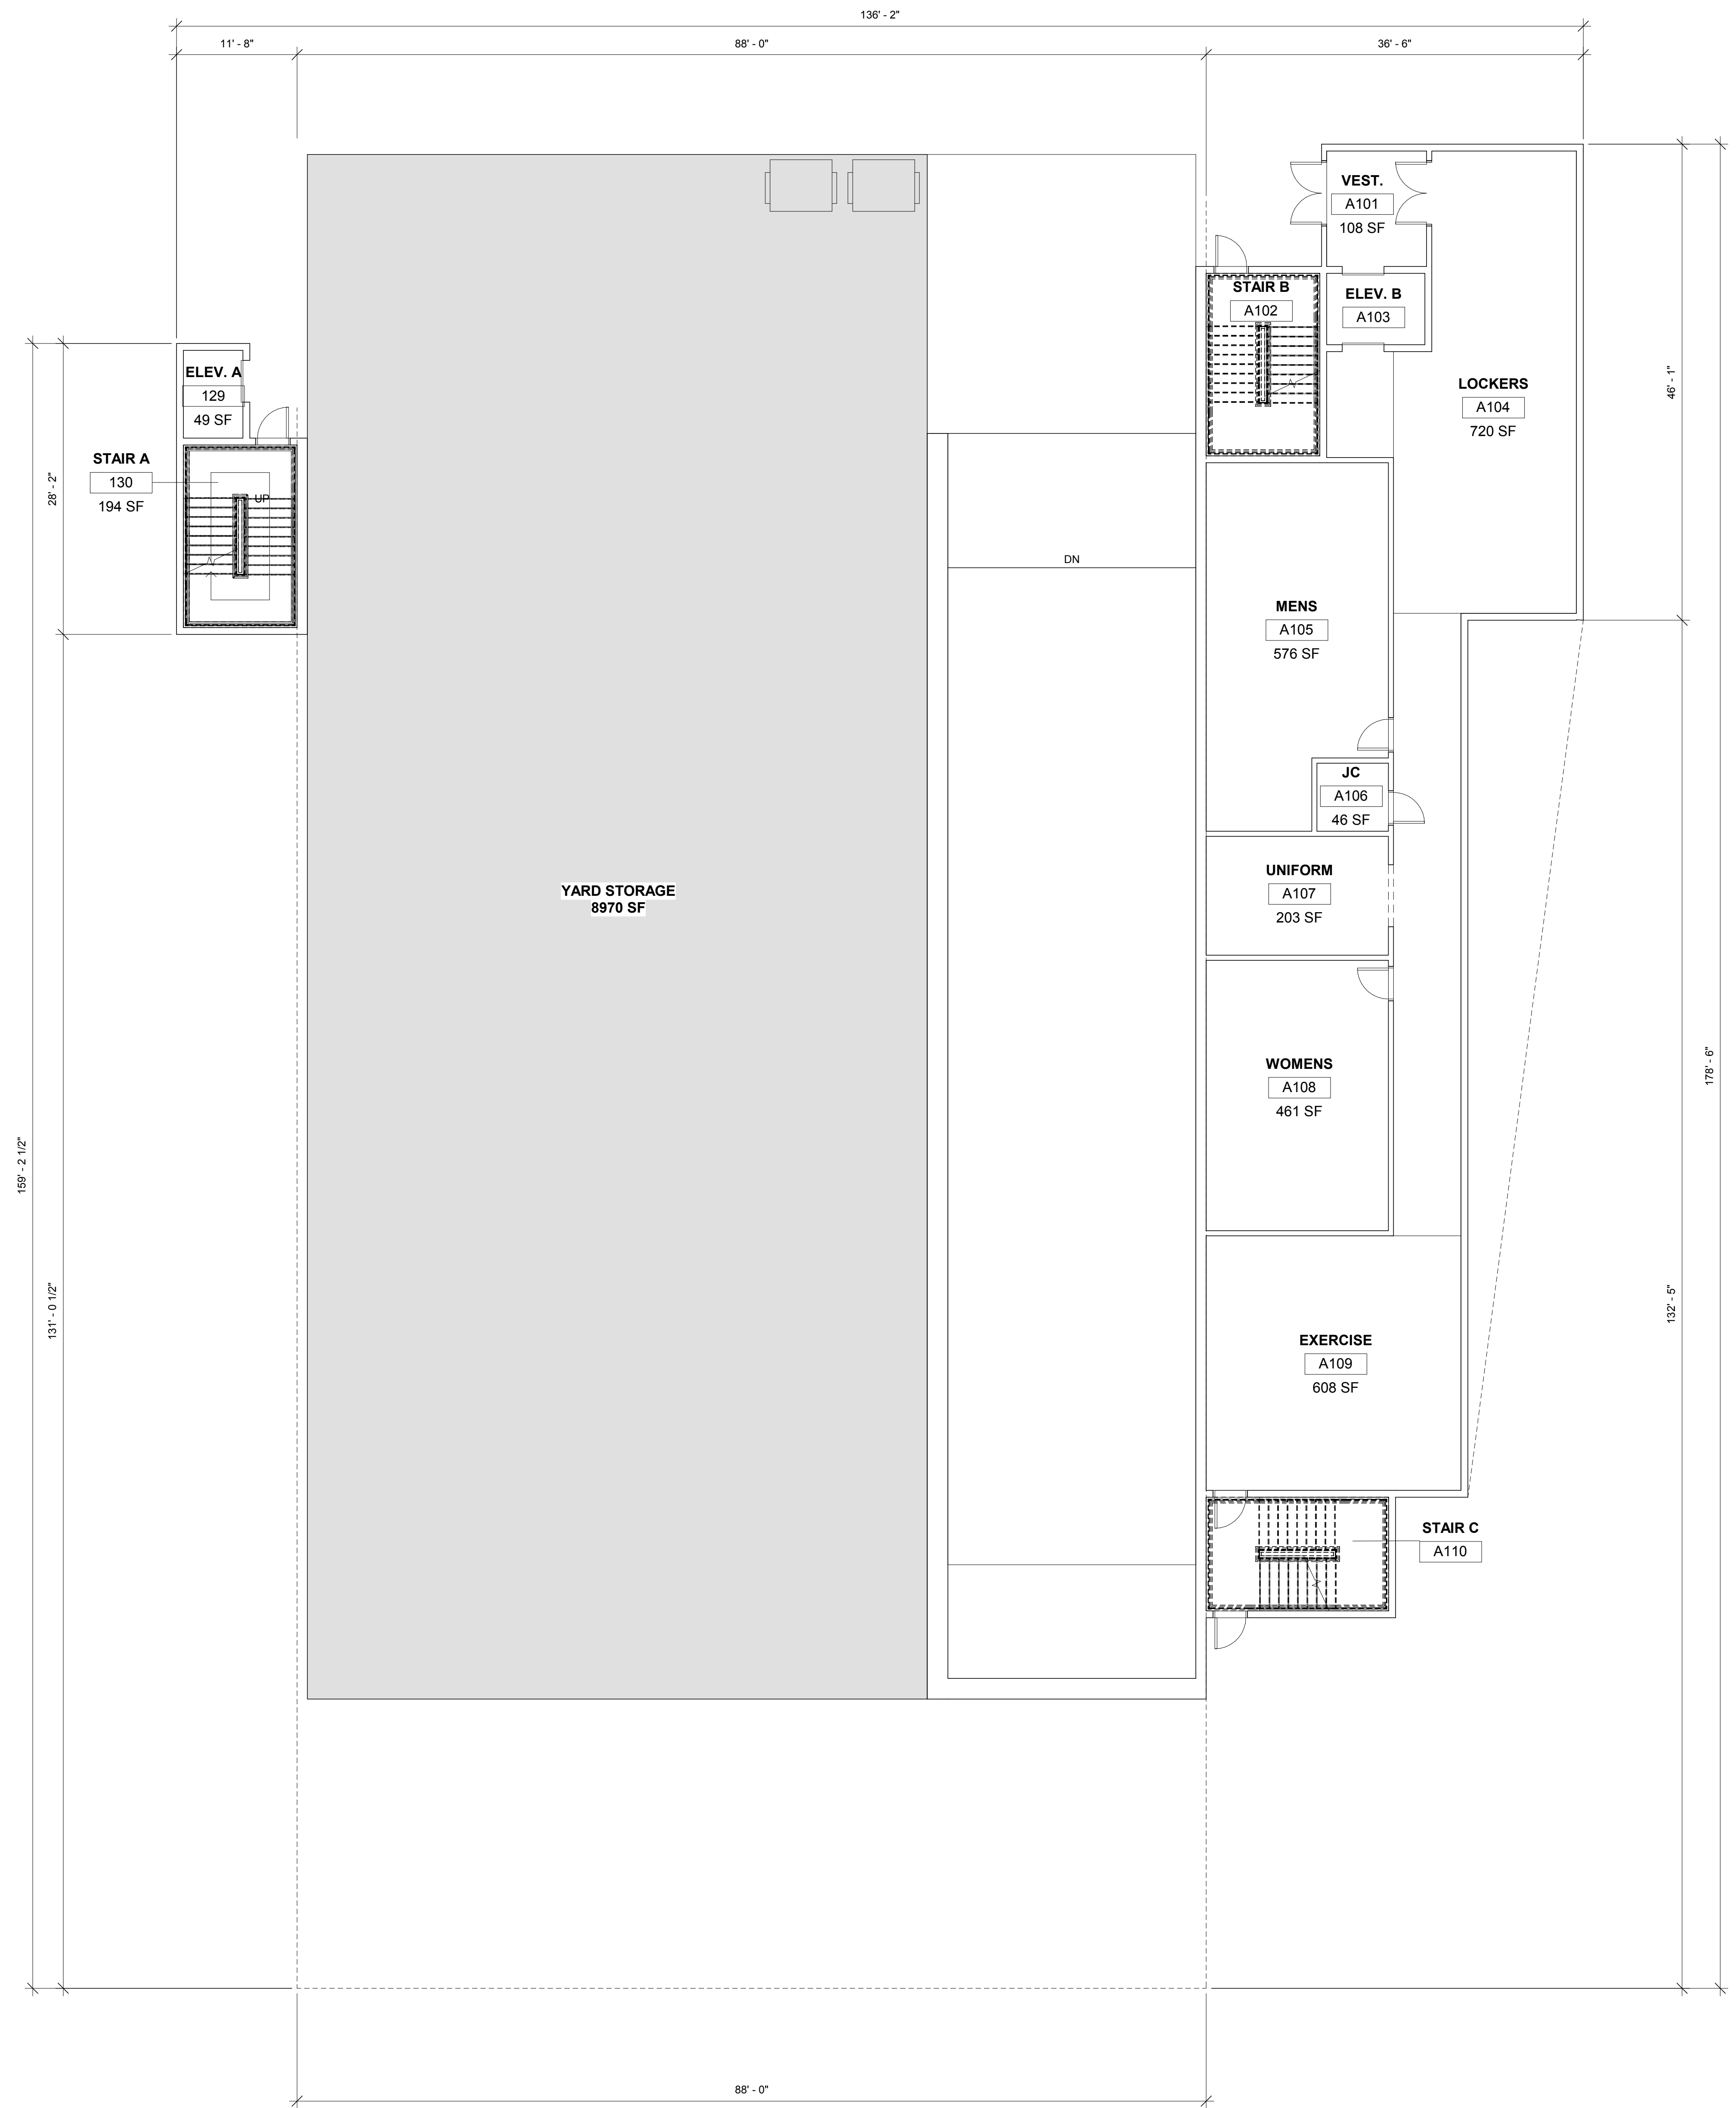


1 FIRST FLOOR PLAN - ADMINISTRATION BUILDING AND PARKING GARAGE
SCALE: 1/8" = 1'-0"

PRGRESS
PRINT NOT FOR
CONSTRUCTION

ART OPERATIONS AND MAINTENANCE FACILITY
ARLINGTON COUNTY TRANSIT
SHIRLINGTON ROAD
ARLINGTON, VA

PROJECT NO: 563002		DATE: JUNE 27, 2019	
REVISIONS			
DATE	DESCRIPTION		

FIRST FLOOR PLAN
- ADMIN BUILDING
& STORAGE

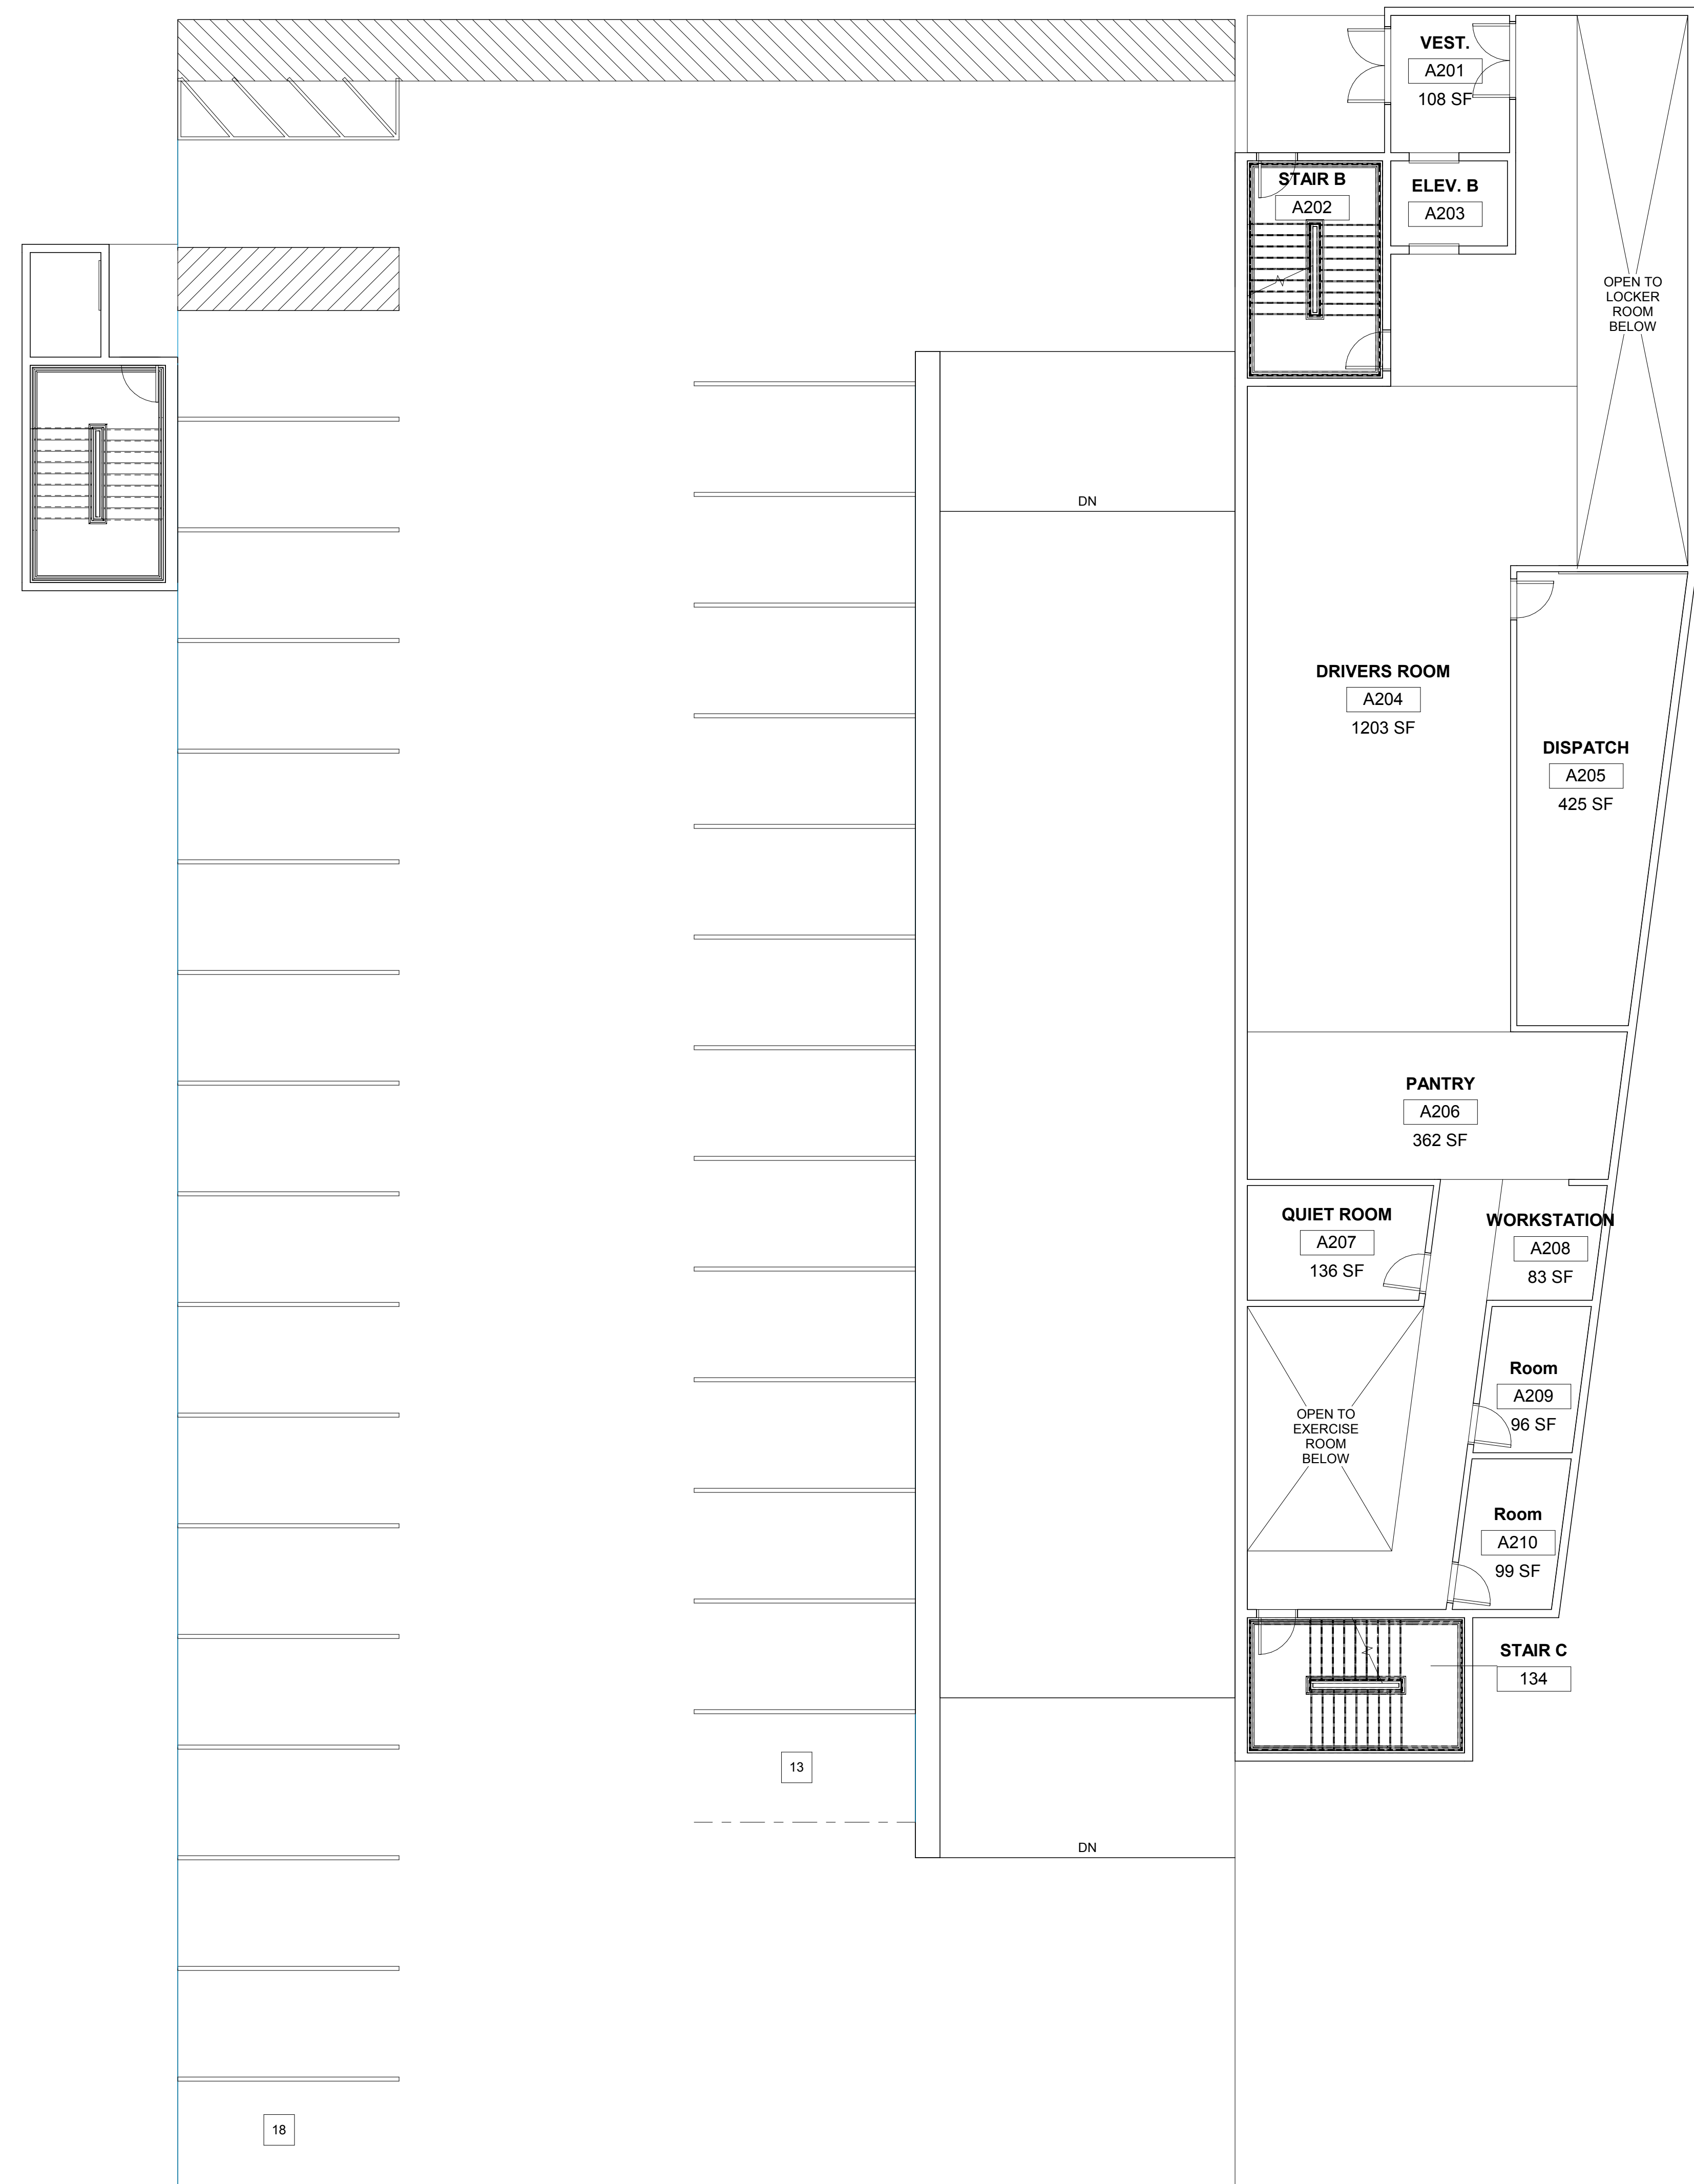

**PRGRESS
 PRINT NOT FOR
 CONSTRUCTION**

ART OPERATIONS AND MAINTENANCE FACILITY
 ARLINGTON COUNTY TRANSIT
 SHIRLINGTON ROAD
 ARLINGTON, VA


PROJECT NO:	DATE:
563002	JUNE 27, 2019
REVISIONS	
DATE	DESCRIPTION

**SECOND FLOOR
 PLAN - ADMIN
 BUILDING & FIRST
 FLOOR GARAGE**

2 SECOND FLOOR PLAN - ADMINISTRATION BUILDING AND PARKING GARAGE
 SCALE: 1/8" = 1'-0"

7/12/2019 9:23:30 AM

7/12/2019 9:23:40 AM

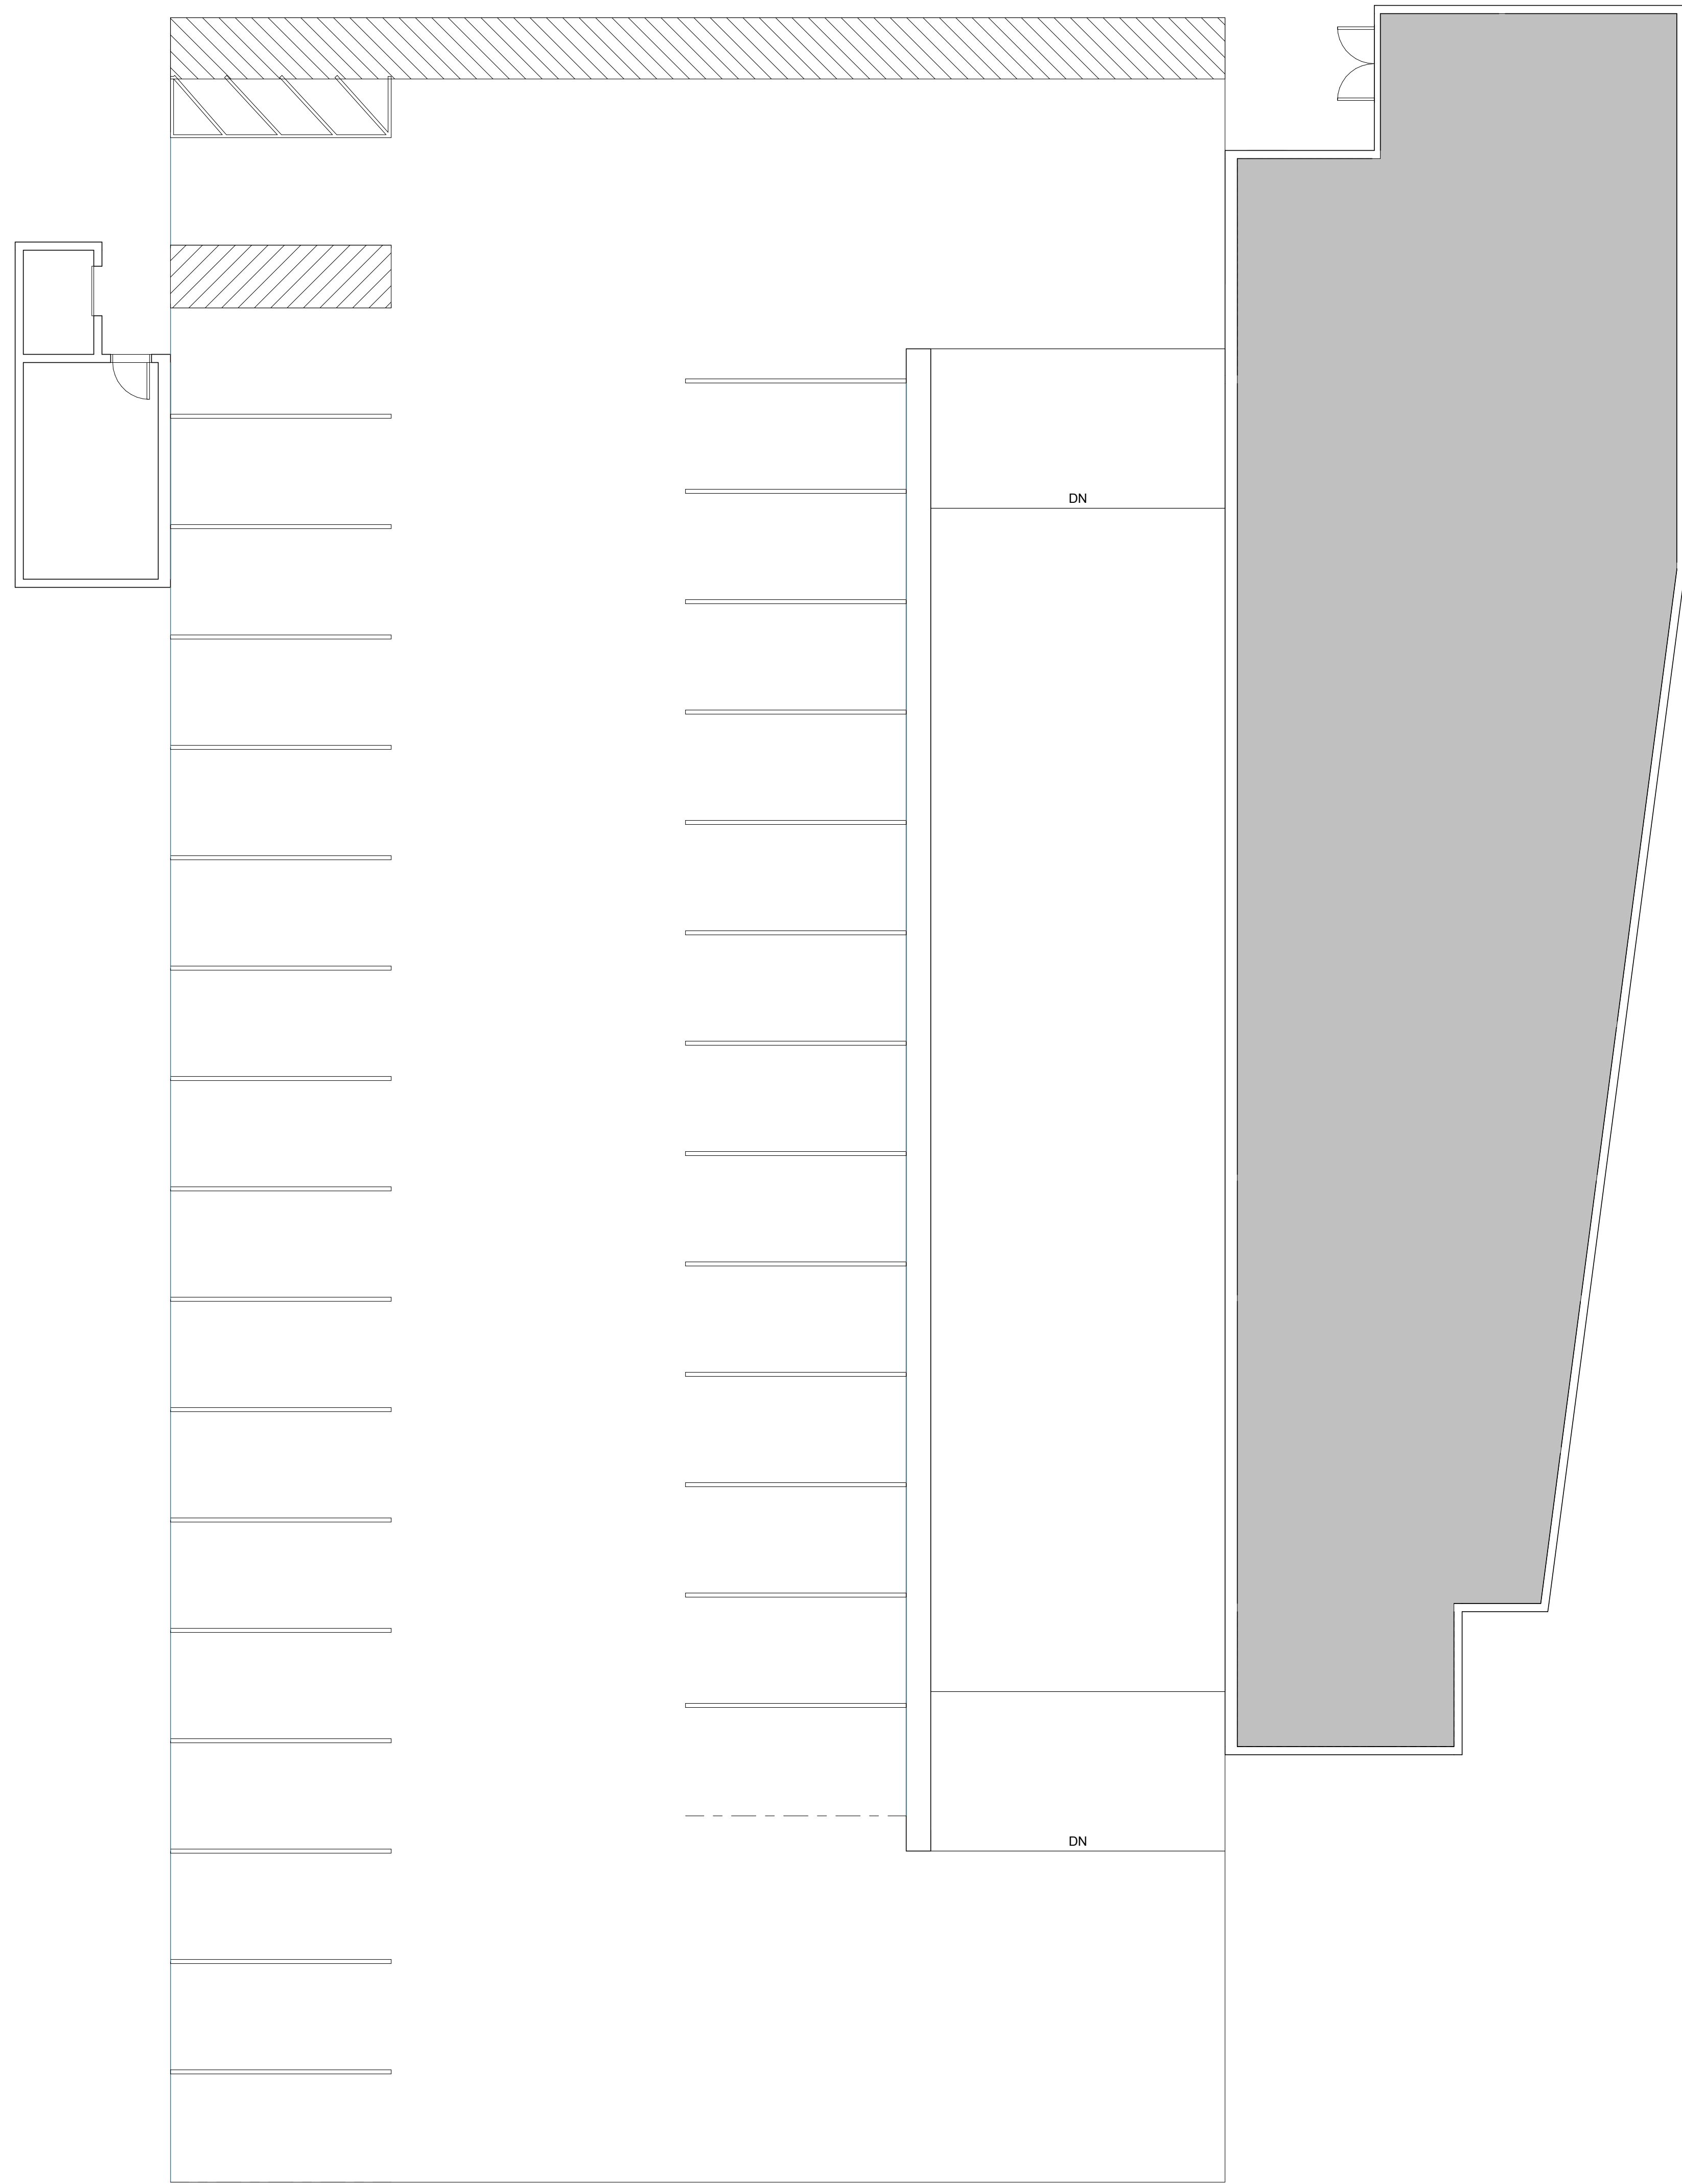

1 THIRD FLOOR PLAN - PARKING GARAGE ONLY
 SCALE: 1/8" = 1'-0"

PROJECT NO:	DATE:
563002	JUNE 27, 2019
REVISIONS	
DATE	DESCRIPTION

THIRD FLOOR
 PARKING GARAGE

A103

ART OPERATIONS AND MAINTENANCE FACILITY
 ARLINGTON COUNTY TRANSIT
 SHIRLINGTON ROAD
 ARLINGTON, VA

PRGRESS
 PRINT NOT FOR
 CONSTRUCTION

MOSELEYARCHITECTS
 3200 NORFOLK STREET, RICHMOND, VA
 PHONE (804) 754-7555 FAX (804) 355-
 MOSELEYARCHITECT.COM

**PRGRESS
 PRINT NOT FOR
 CONSTRUCTION**


ART OPERATIONS AND MAINTENANCE FACILITY

ARLINGTON COUNTY TRANSIT
 SHIRLINGTON ROAD
 ARLINGTON, VA

PROJECT NO.	DATE
563002	JUNE 27, 2019
REVISIONS	
DATE	DESCRIPTION

**FOURTH FLOOR
 PLAN - ADMIN
 BUILDING &
 GARAGE**

A104

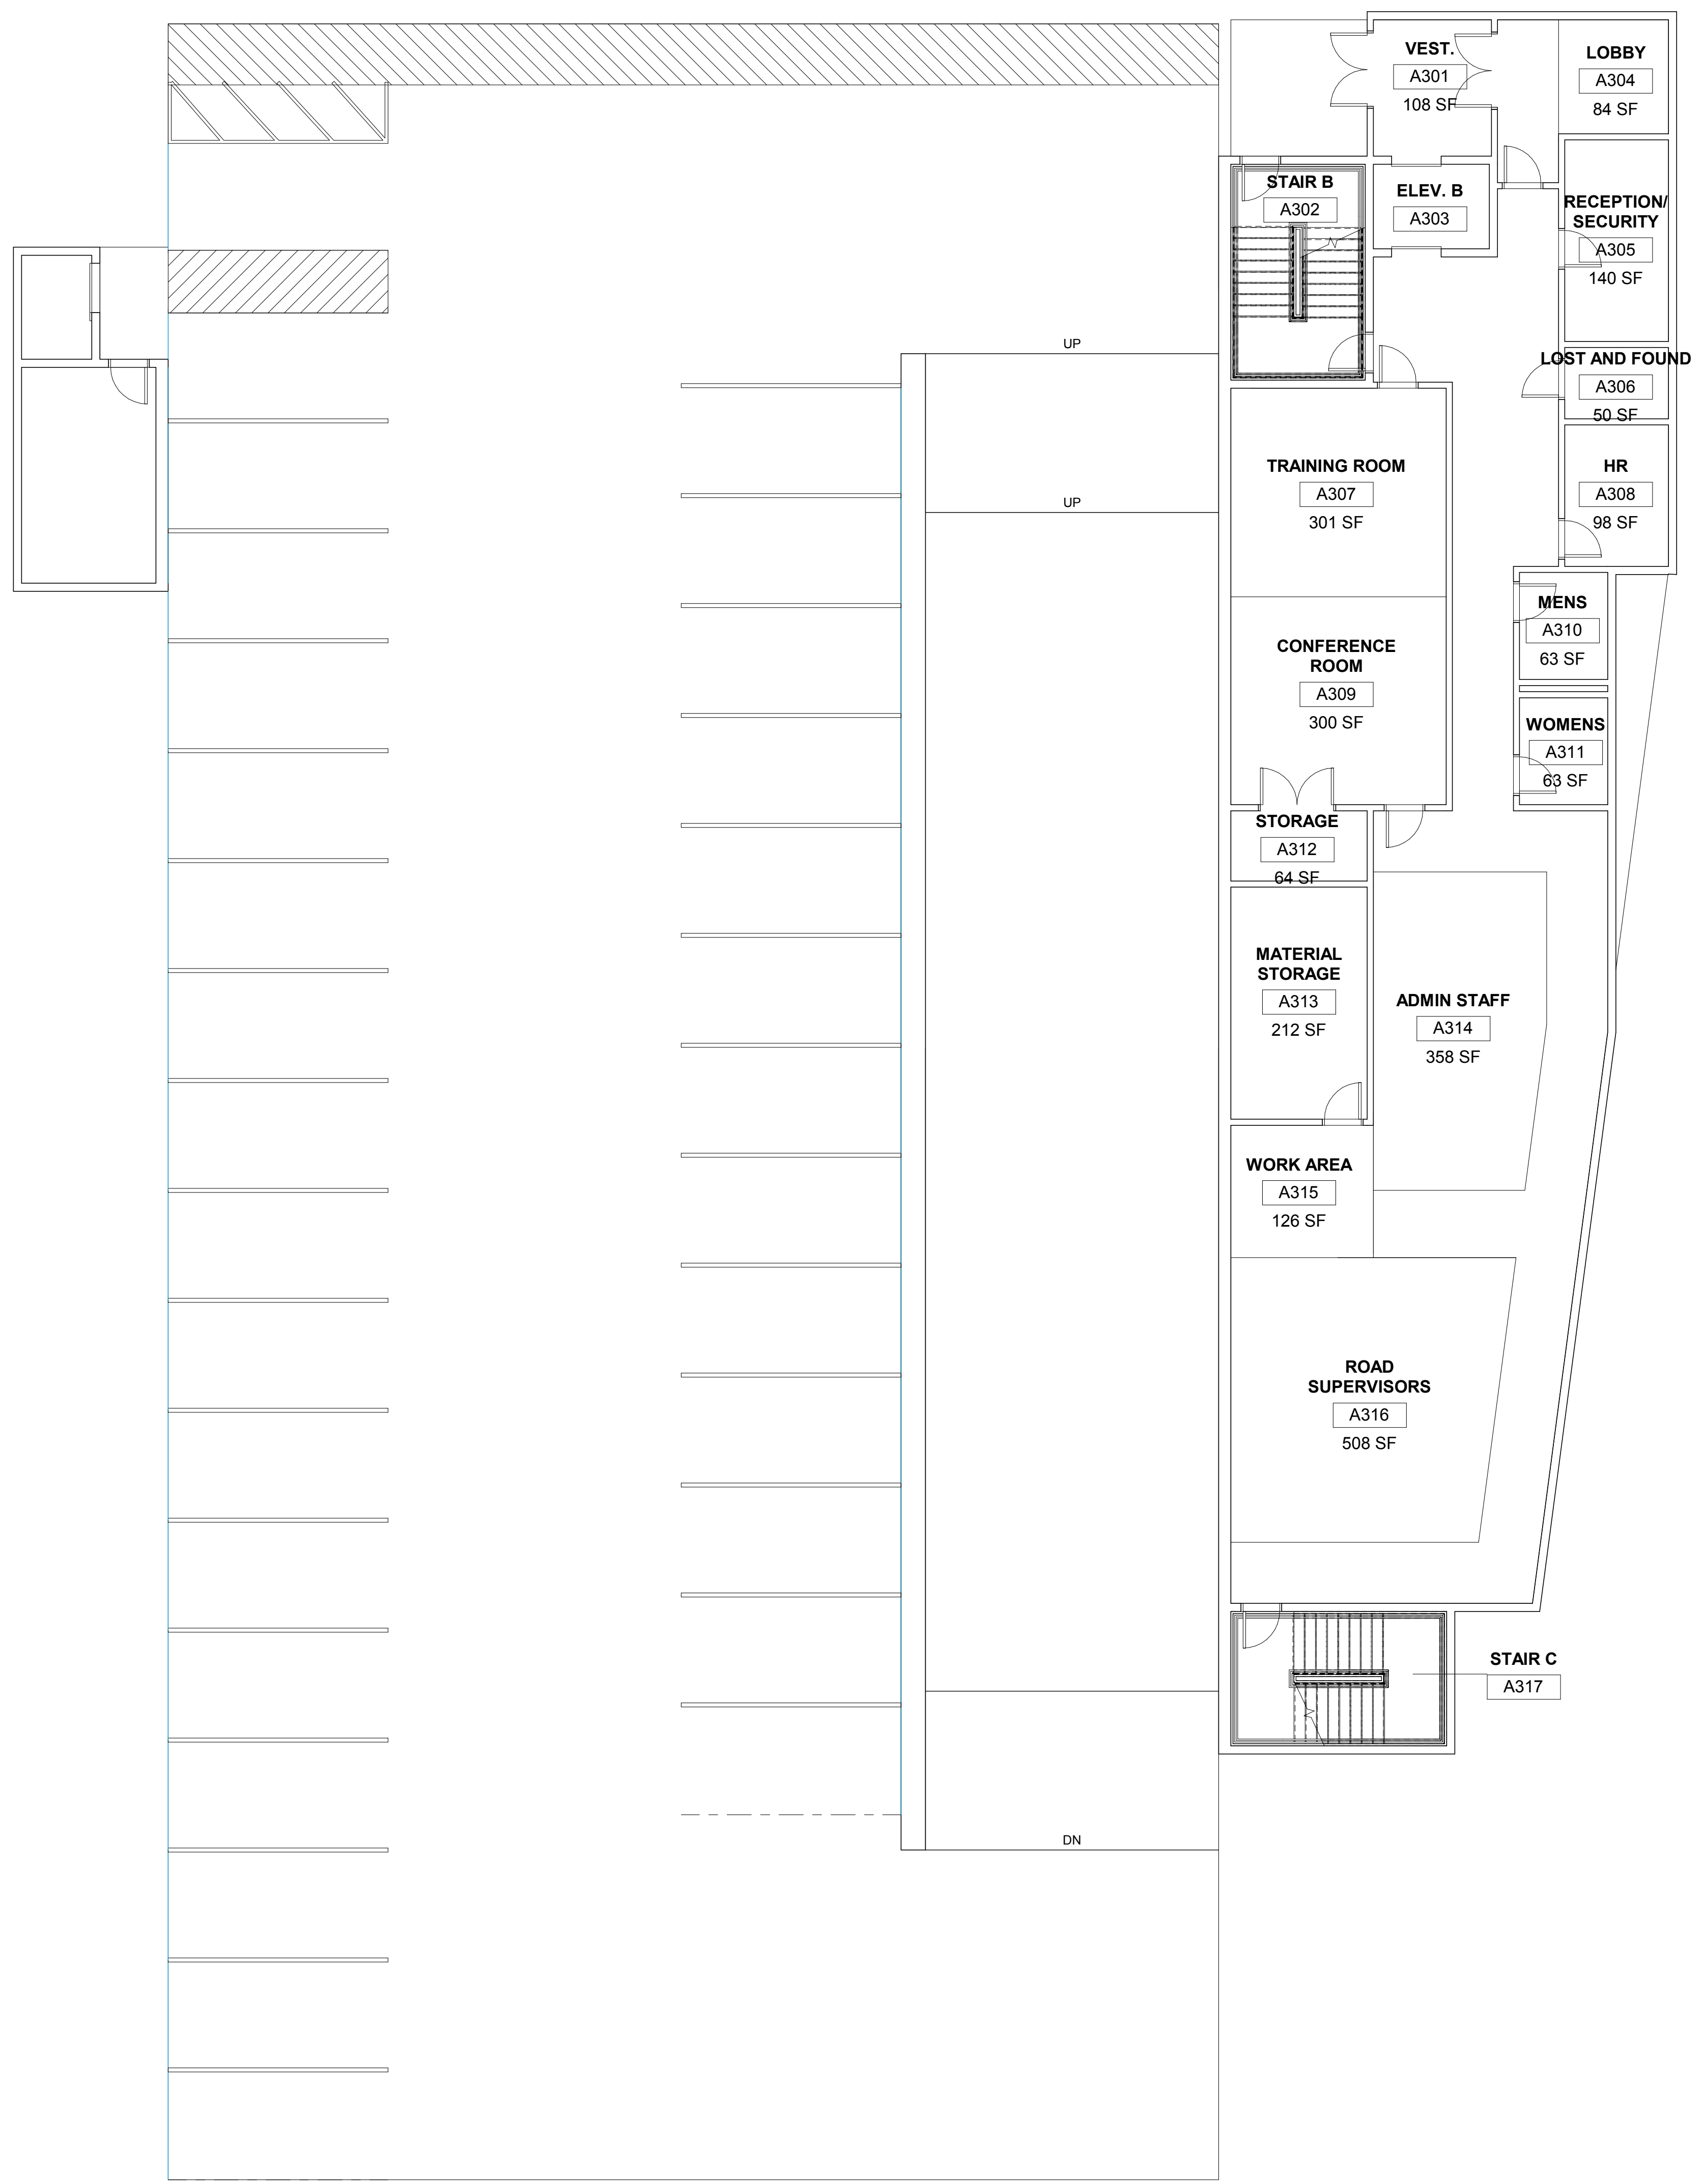

2 FOURTH FLOOR PLAN - ADMINISTRATION BUILDING AND PARKING GARAGE
 SCALE: 1/8" = 1'-0"


**PRGRESS
 PRINT NOT FOR
 CONSTRUCTION**

ART OPERATIONS AND MAINTENANCE FACILITY
 ARLINGTON COUNTY TRANSIT
 SHIRLINGTON ROAD
 ARLINGTON, VA

PROJECT NO.	DATE	REVISIONS
563002	JUNE 27, 2019	
DATE	DESCRIPTION	

**FIFTH FLOOR PLAN
 - ADMINISTRATION
 BUILDING**


A105

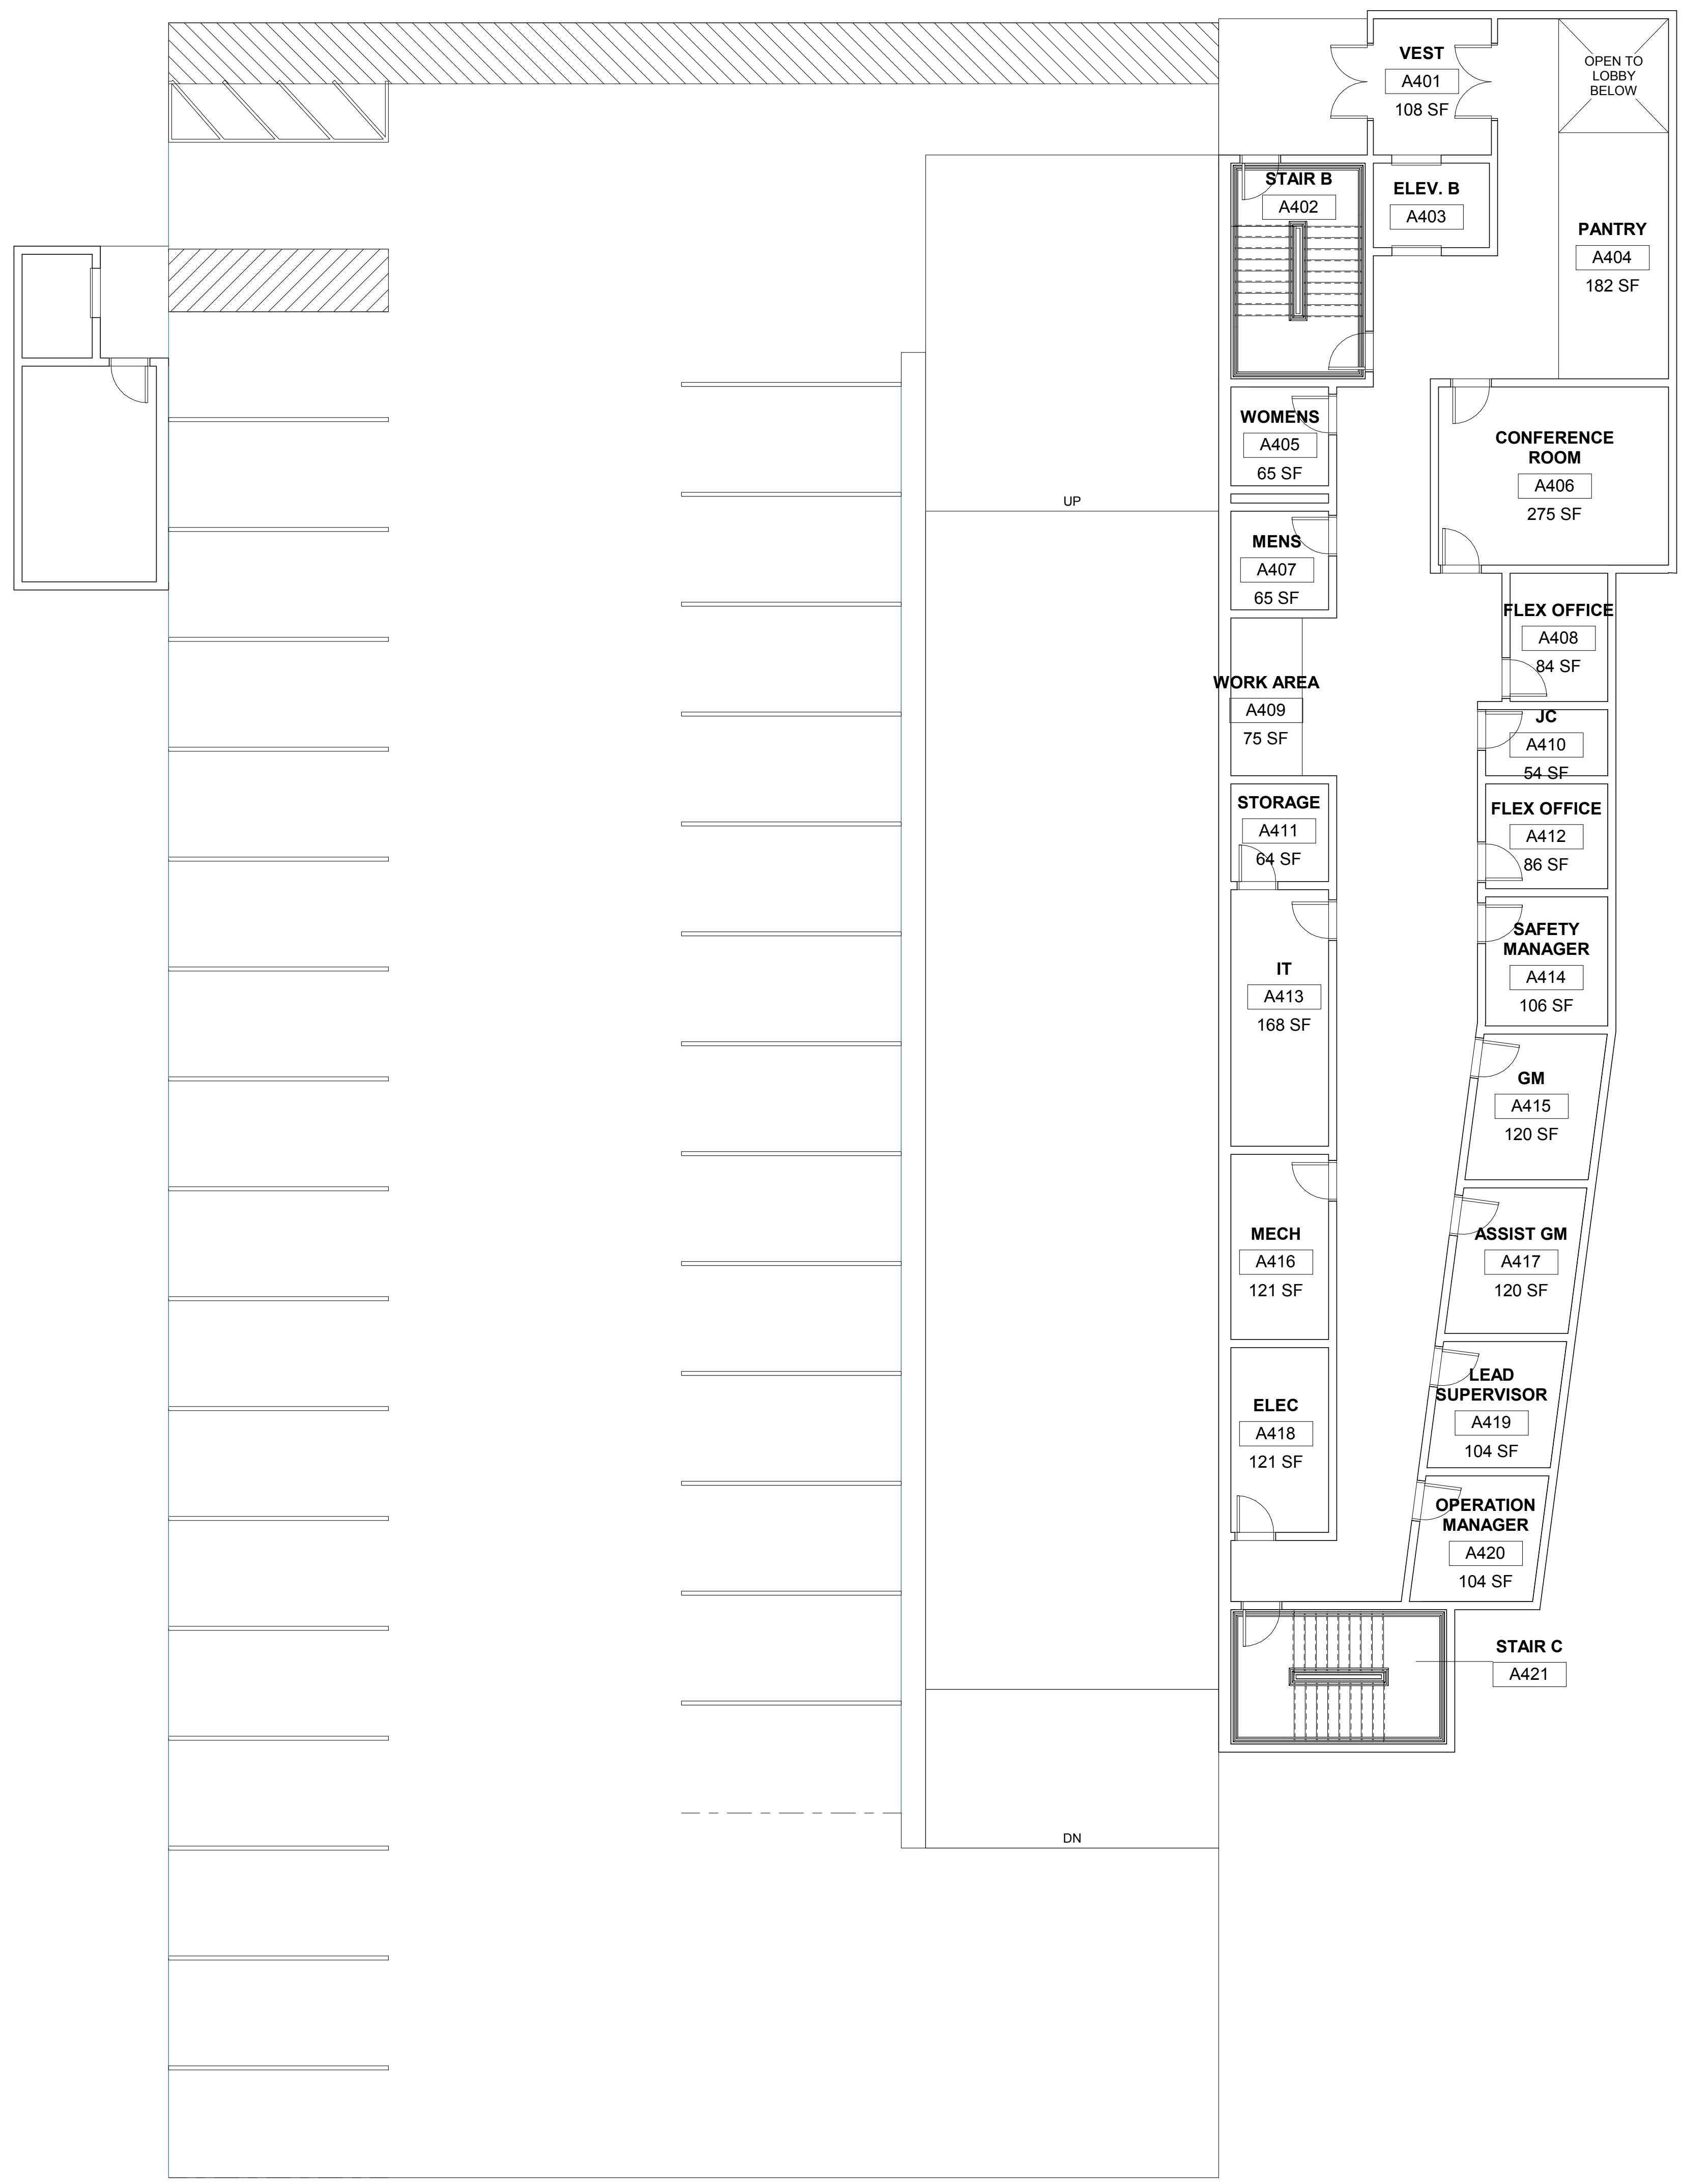

2 01-FOURTH FLOOR PLAN-ADMIN
 SCALE: 1/8" = 1'-0"

**PRGRESS
 PRINT NOT FOR
 CONSTRUCTION**

ART OPERATIONS AND MAINTENANCE FACILITY
 ARLINGTON COUNTY TRANSIT
 SHIRLINGTON ROAD
 ARLINGTON, VA

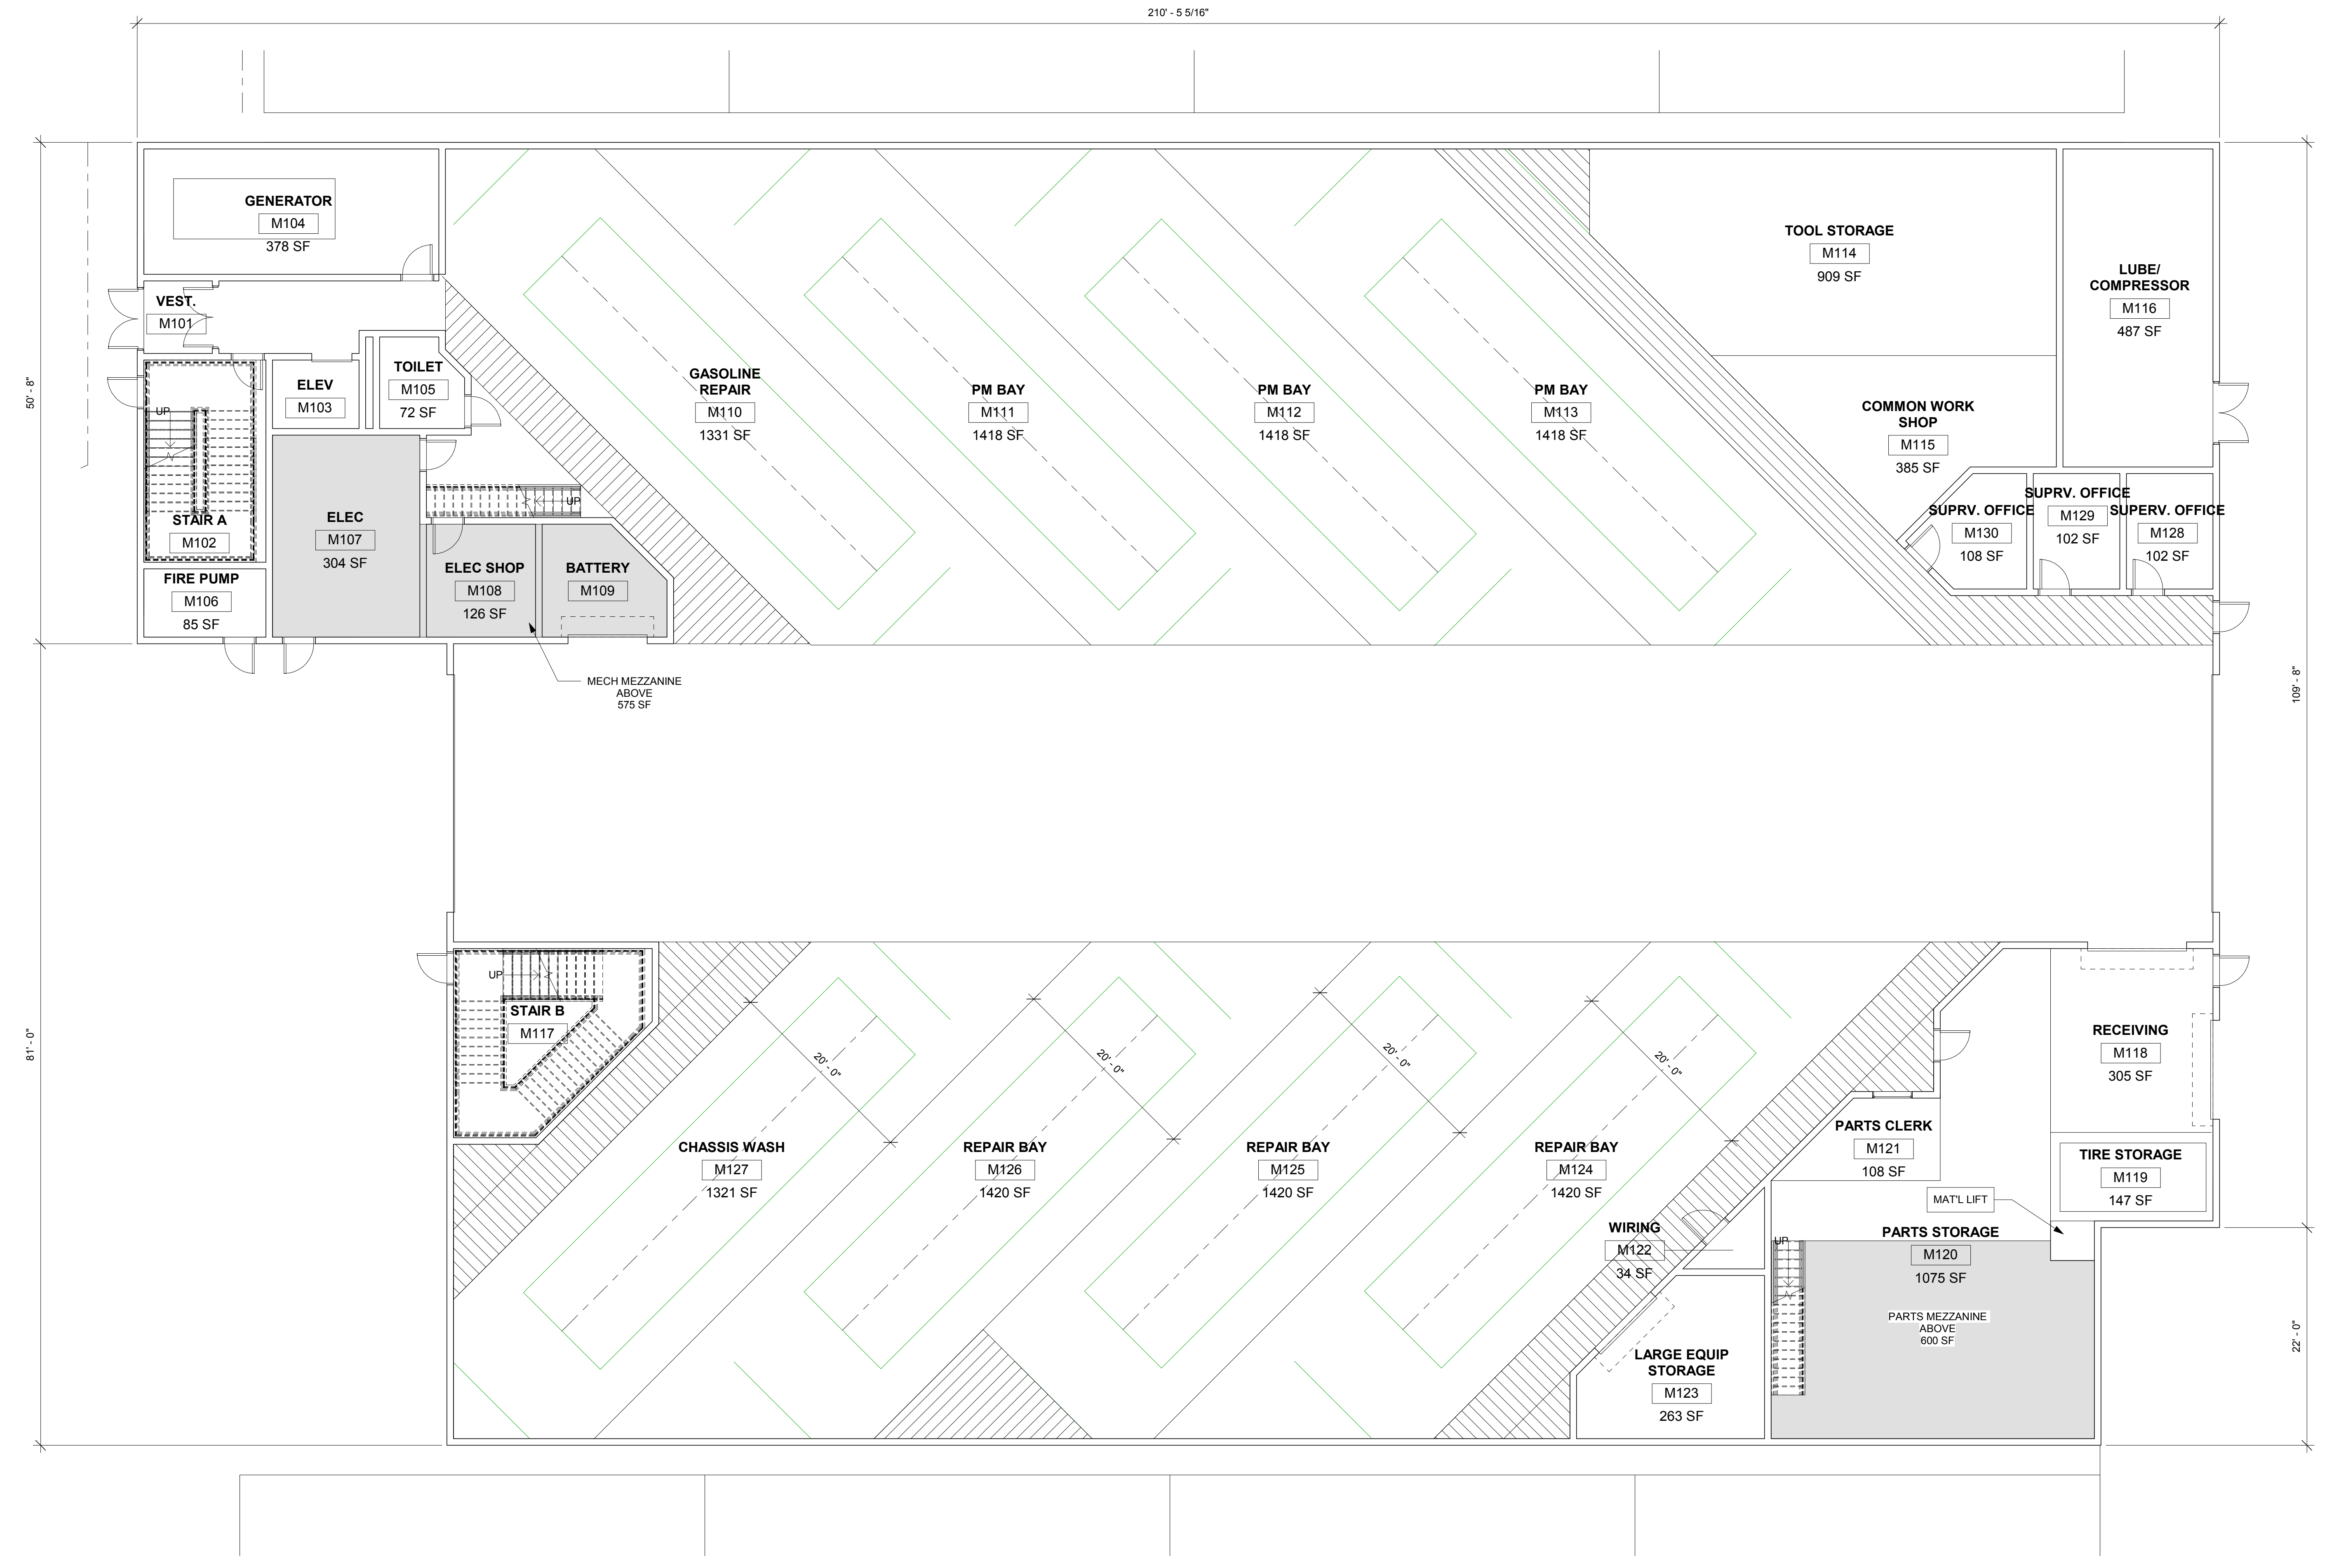

① 01-FIRST FLOOR PLAN-MAINTENANCE
 SCALE: 1/8" = 1'-0"


PROJECT NO.	DATE
563002	JUNE 27, 2019
REVISIONS	DESCRIPTION

**FIRST FLOOR PLAN
 - MAINTENANCE
 BUILDING**

**PRGRESS
 PRINT NOT FOR
 CONSTRUCTION**

ART OPERATIONS AND MAINTENANCE FACILITY

ARLINGTON COUNTY TRANSIT
 SHIRLINGTON ROAD
 ARLINGTON, VA

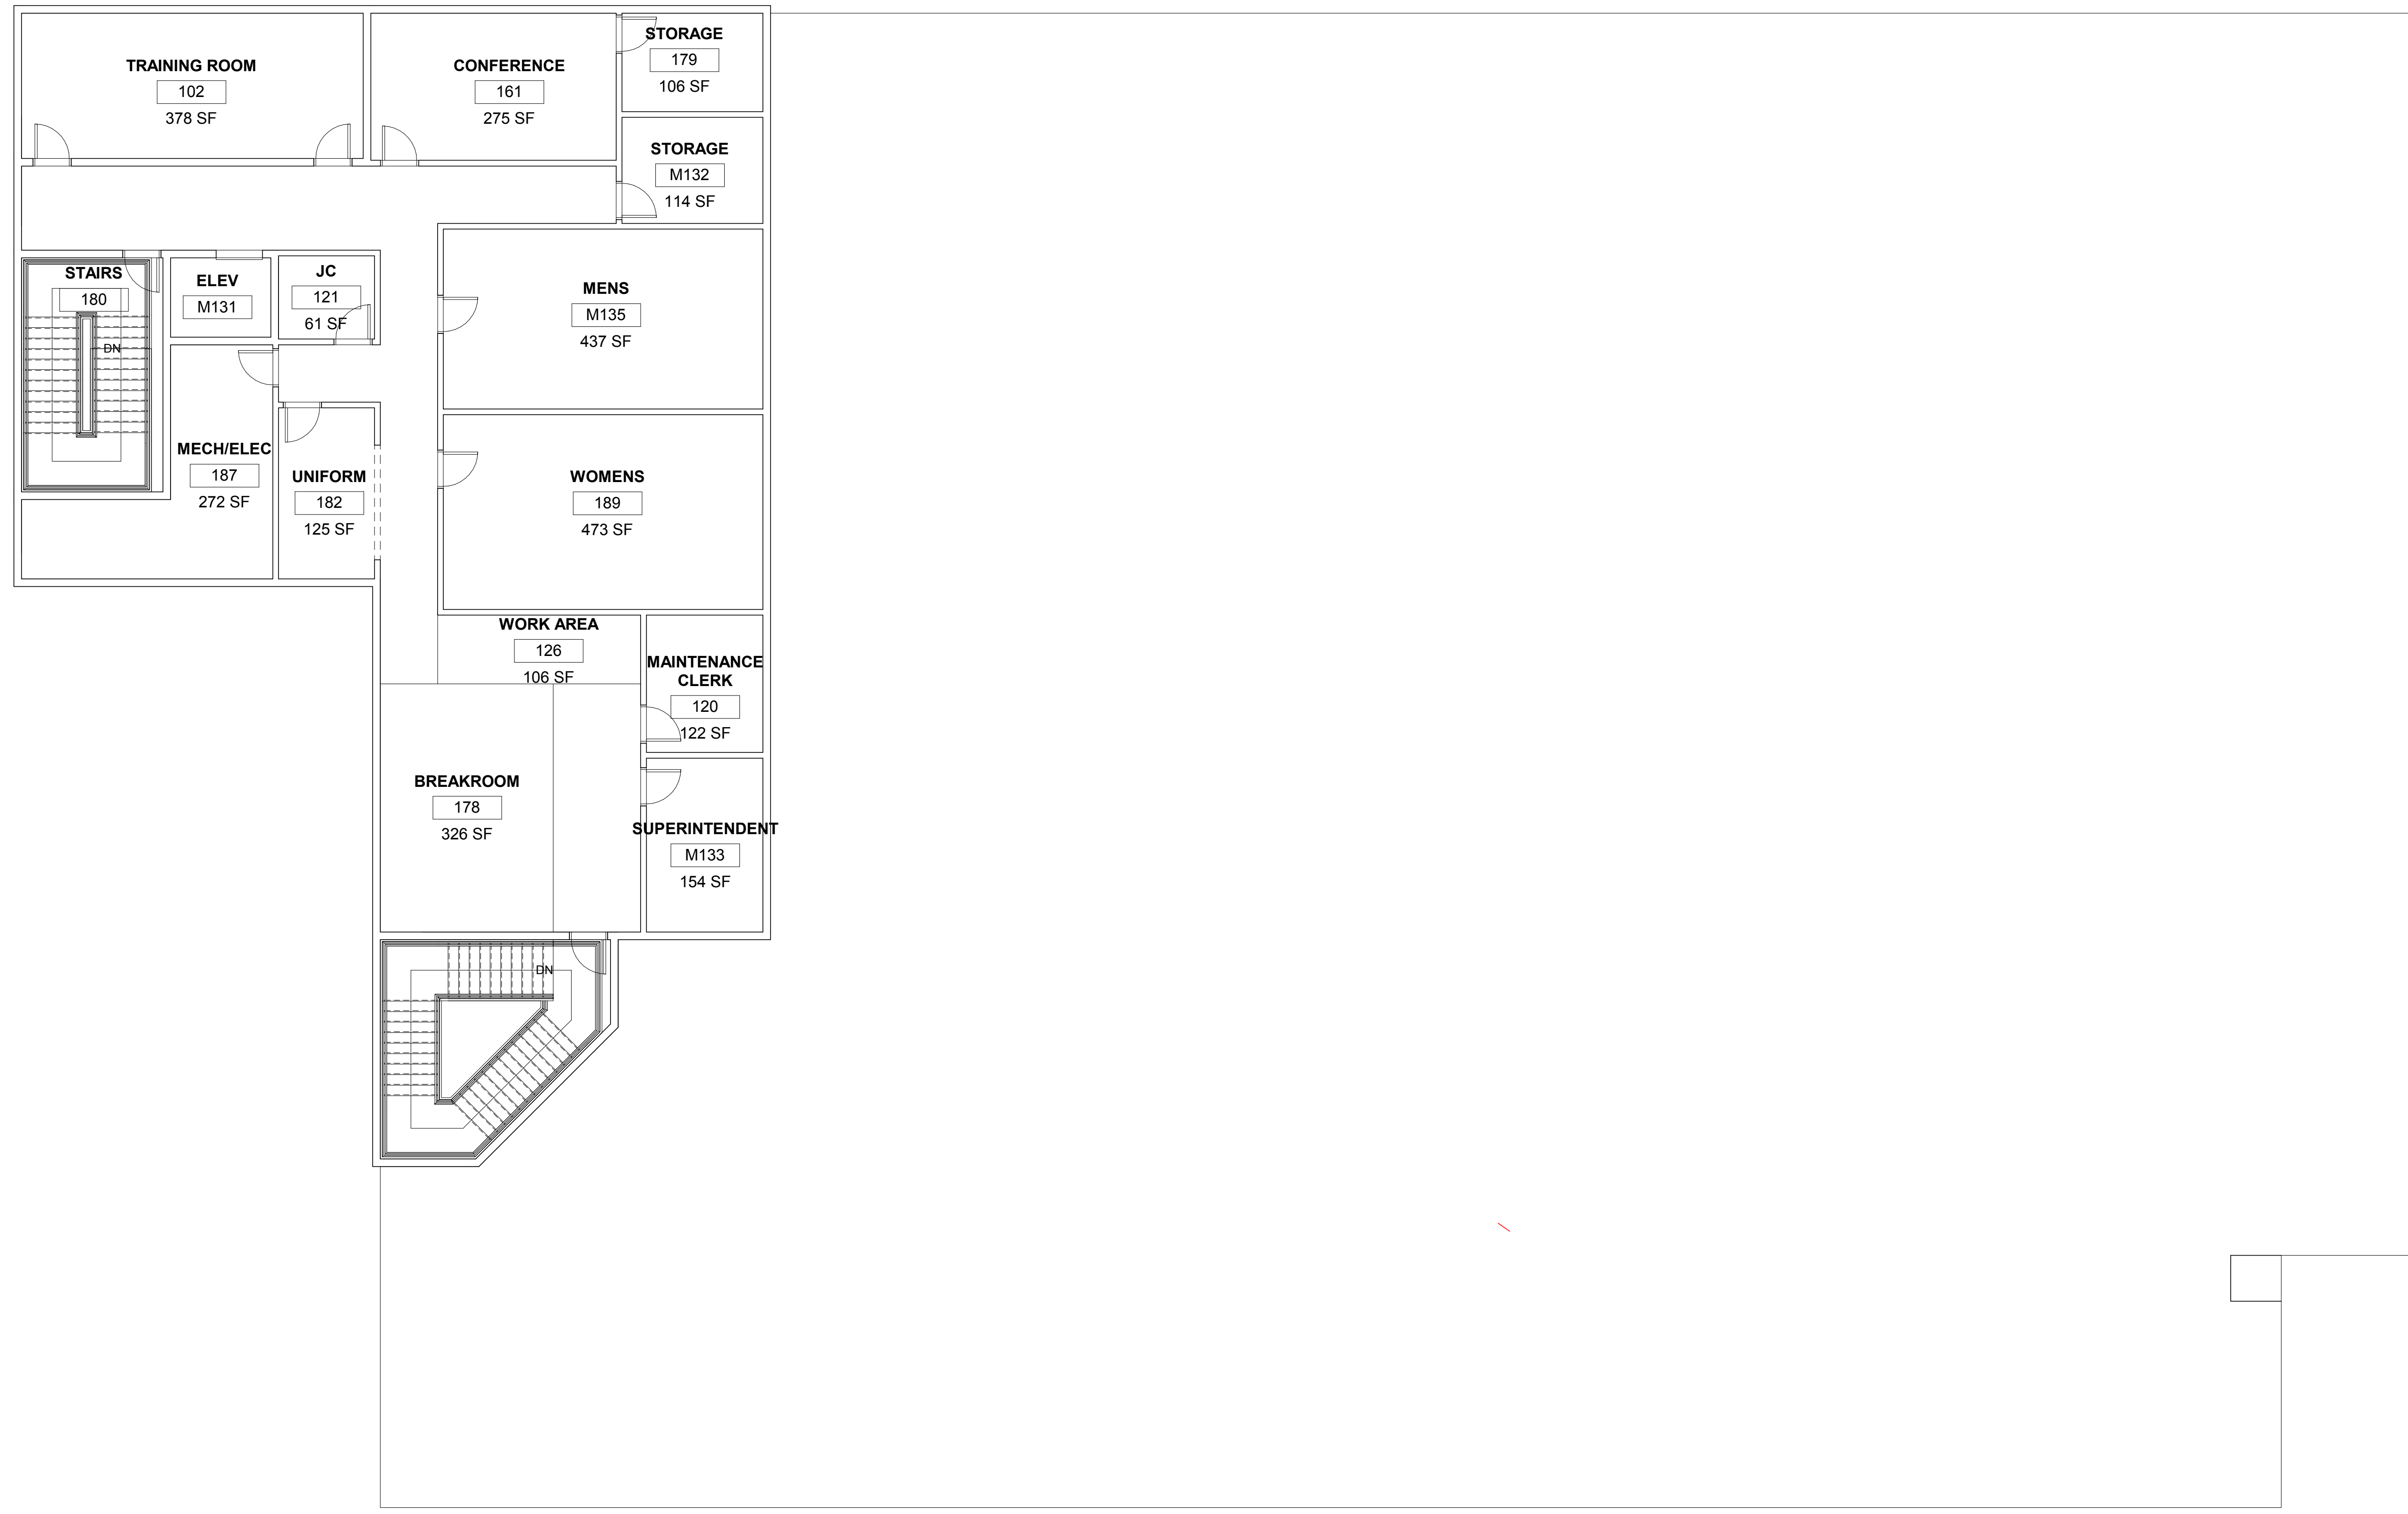

1 01-SECOND FLOOR - MAINTENANCE
 SCALE: 1/8" = 1'-0"

PROJECT NO.	DATE
563002	JUNE 27, 2019
REVISIONS	
DATE	DESCRIPTION

SECOND FLOOR
 PLAN -
 MAINTENANCE
 BUILDING