




Metal Building - Fire Department Bay for Station #5
 City of Orange Beach
 Drawing by: E-J Builders, Inc
 JWI
 Scale: 3/16" = 1'
 April 4, 2014

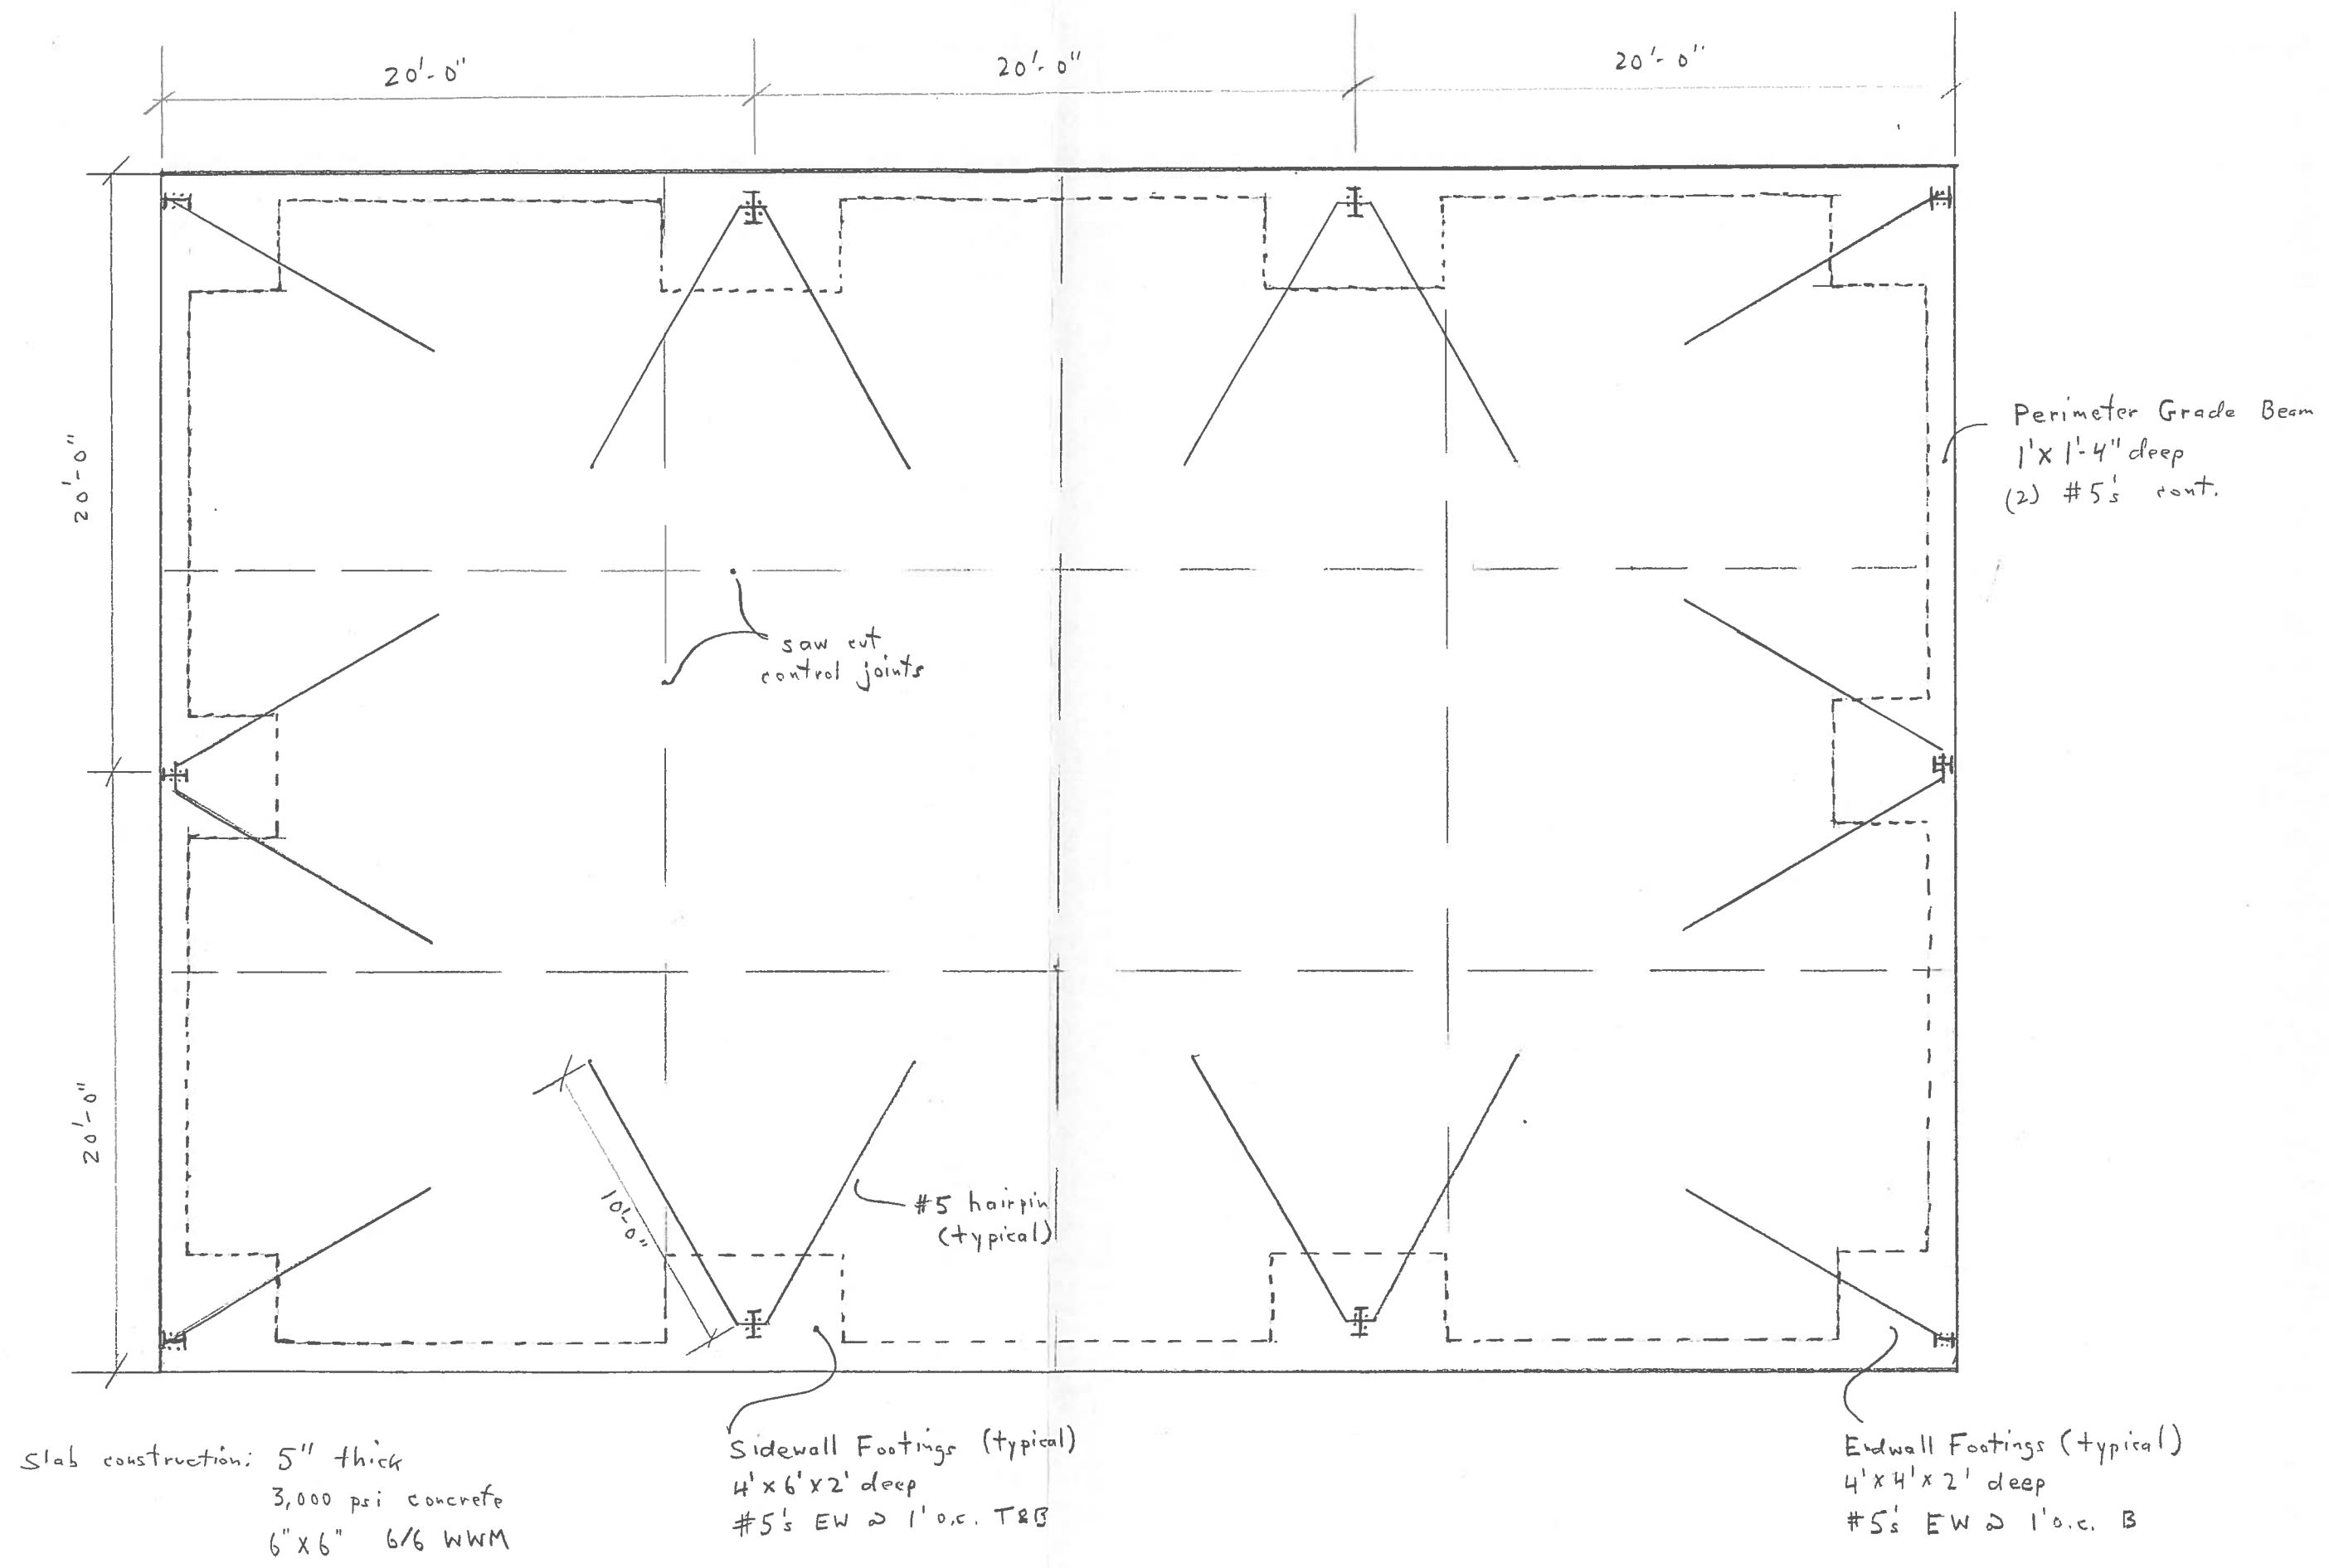

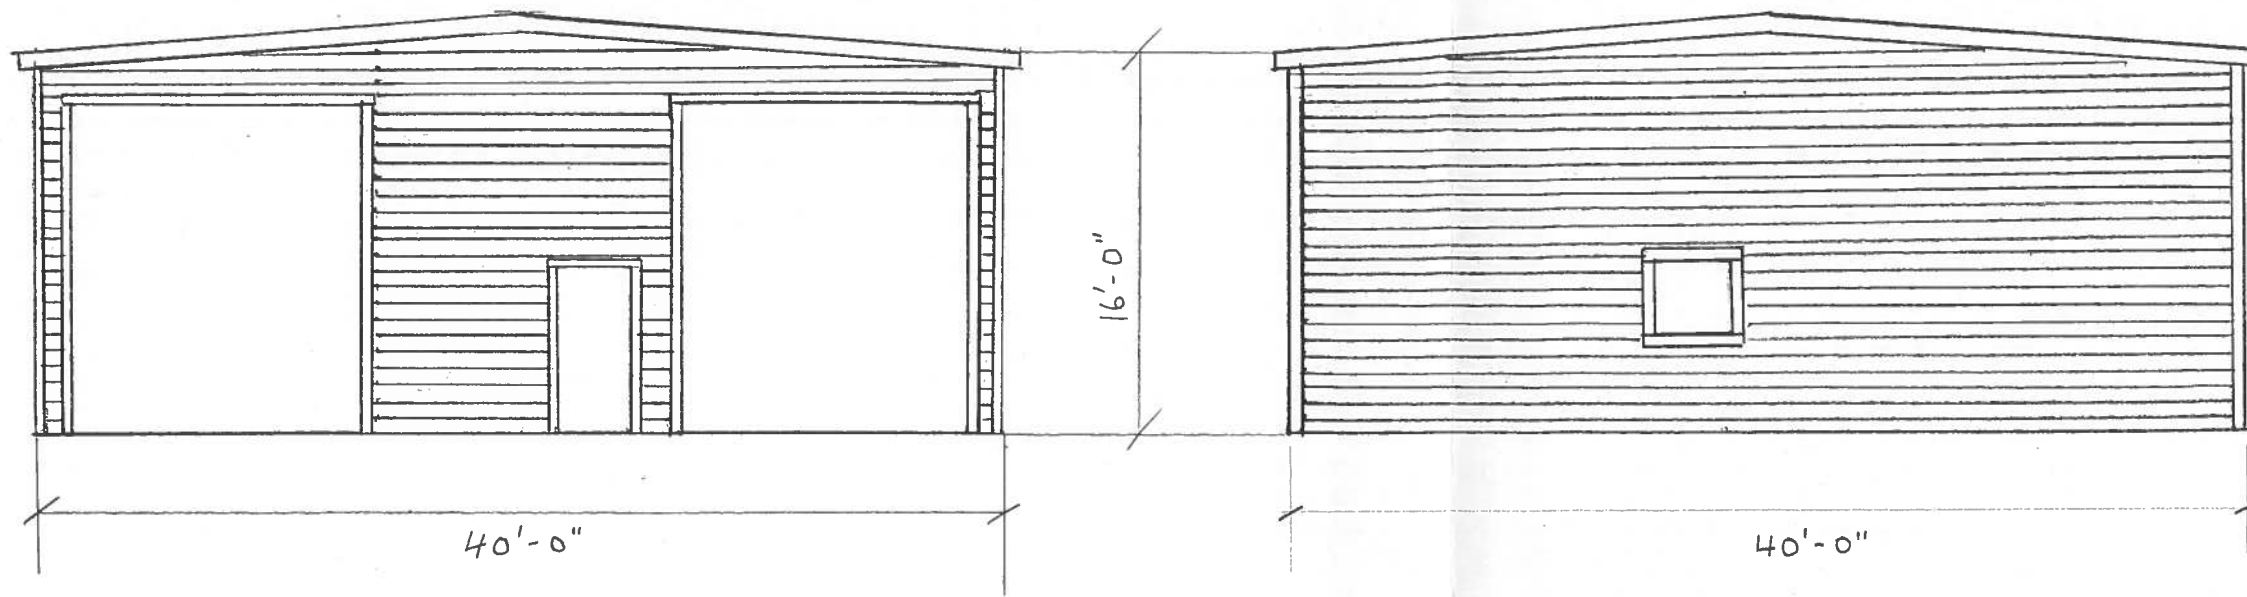


West Elevation

East Elevation

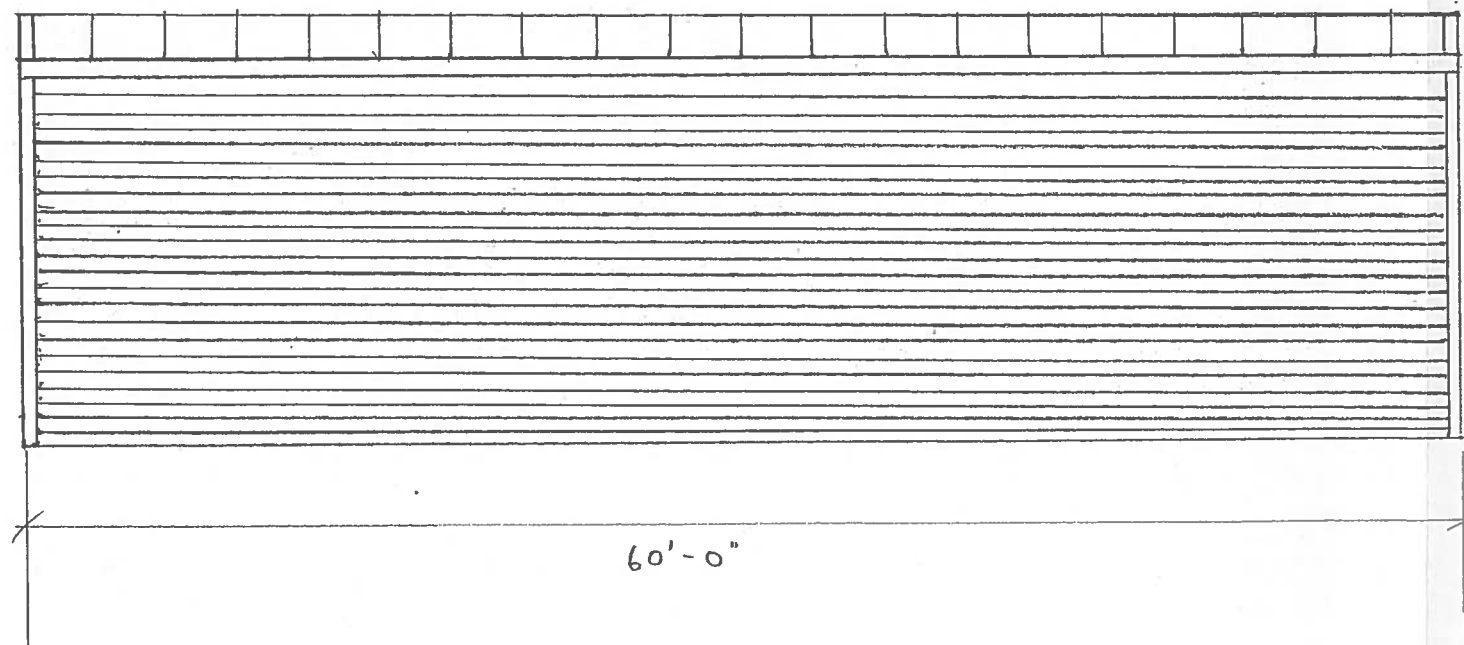

North/South Elevations

scale: 1/8" = 1'-0"

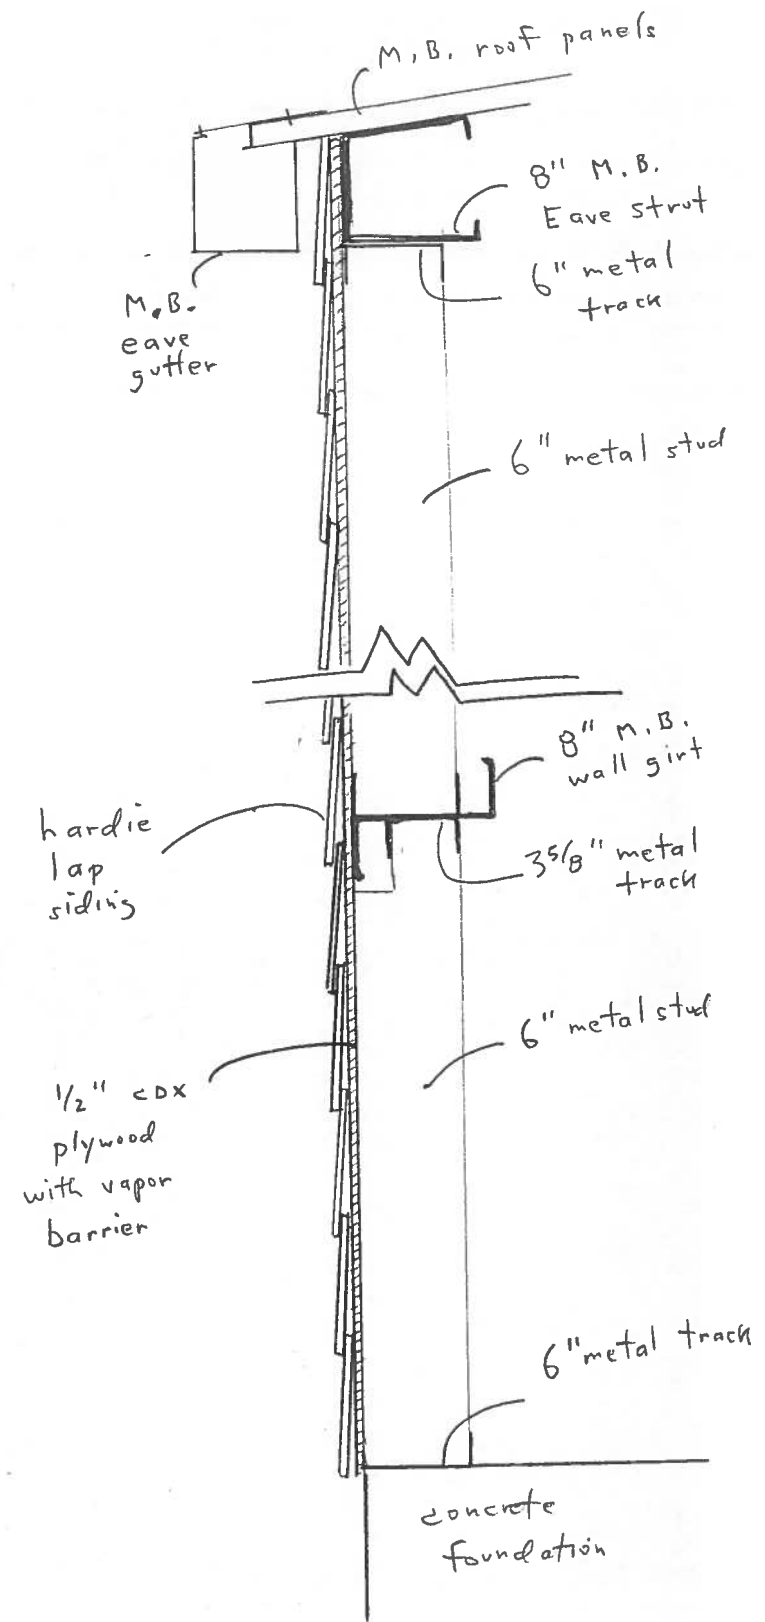

Wall Section (typical)
N.T.S.

Drawings by: E-J Builders, Inc

Drawn by: JWJ

Date: 03/31/14

Metal Fire Department Bay for Station #5

City of Orange Beach



WHARF LANE

WHARF LANE

Engine Bay Area
2,400 Sq. Ft.

Drive Area
3,000 Sq. Ft.

MAIN STREET

N

0 25 50 100 Feet

2013 Aerial

