




MAINTENANCE BUILDING

10001 US HIGHWAY 70
LAKELAND, TN 38002
SHELBY COUNTY
CITY OF LAKELAND
10001 US HIGHWAY 70
LAKELAND, TN 38002

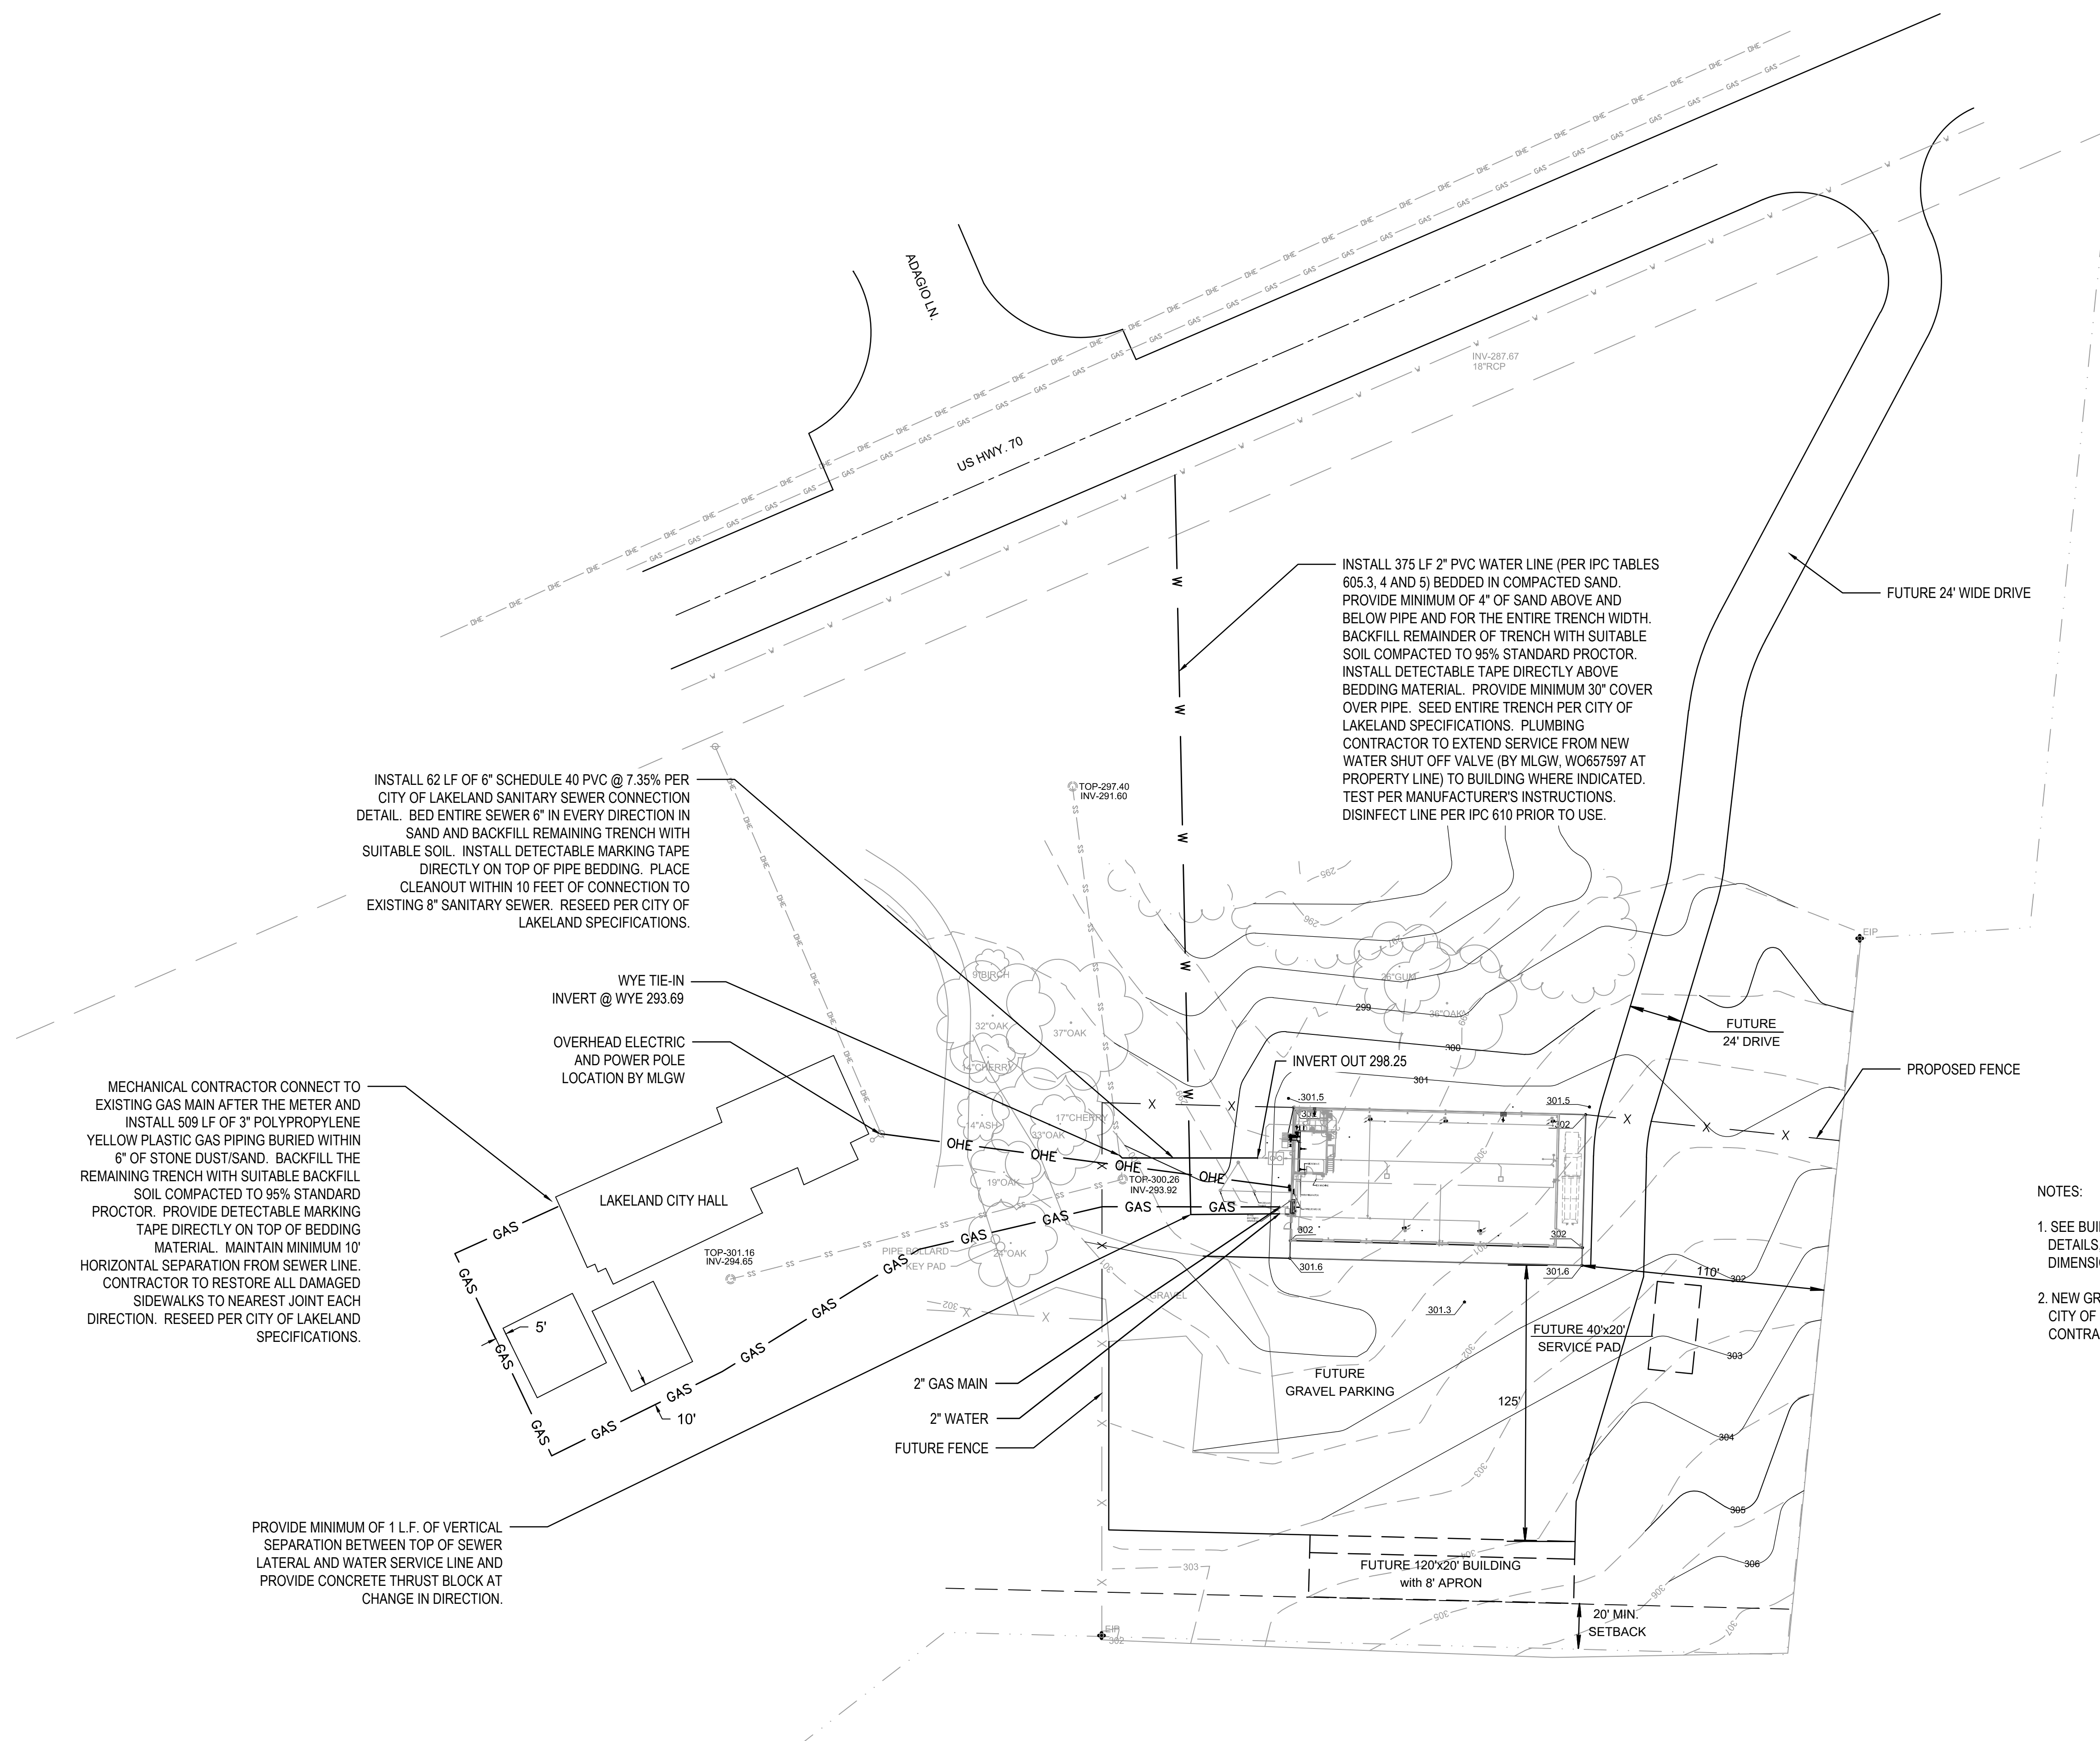

- NOTES:
1. SEE BUILDING DRAWINGS FOR BUILDING DETAILS, POINTS OF CONNECTIONS AND DIMENSIONS.
 2. NEW GRADING TO BE COMPLETED BY CITY OF LAKELAND PRIOR TO CONTRACTOR MOBILIZING TO THE SITE.

1 UTILITY SITE PLAN

J:\PROJ\10794\10794-04\10794-04\10794-04 SITE PLAN DWG.dwg 7/30/2020 9:14 AM B.Burke, David

REVISIONS	MARK	ISSUED DATE	DESCRIPTION

PROJECT NO: 81079-04
ISSUED DATE: 7/30/20
DRAWN BY: DMB
CHECKED BY: DCV

© BUCHART HORN, INC.

SHEET TITLE:

UTILITY
SITE
PLAN

SHEET NO:
C-101

FOR CODE REVIEW ONLY