

1 FLOOR PLAN
 3/32"=1'-0"

NEW FACILITY FOR:
SUMMERVILLE FIRE-RESCUE STATION 3
 1701 TROLLEY ROAD
 SUMMERVILLE, SC 29485

REVISIONS

#	DATE	DESCRIPTION

DRAWING INFORMATION



PLAN

4/11/2017
 PLOT DATE

3/32"=1'-0"
 SCALE

1	3	△
SHT. NO.	TOTAL	REVISION

2 FRONT ELEVATION
3/32"=1'-0"

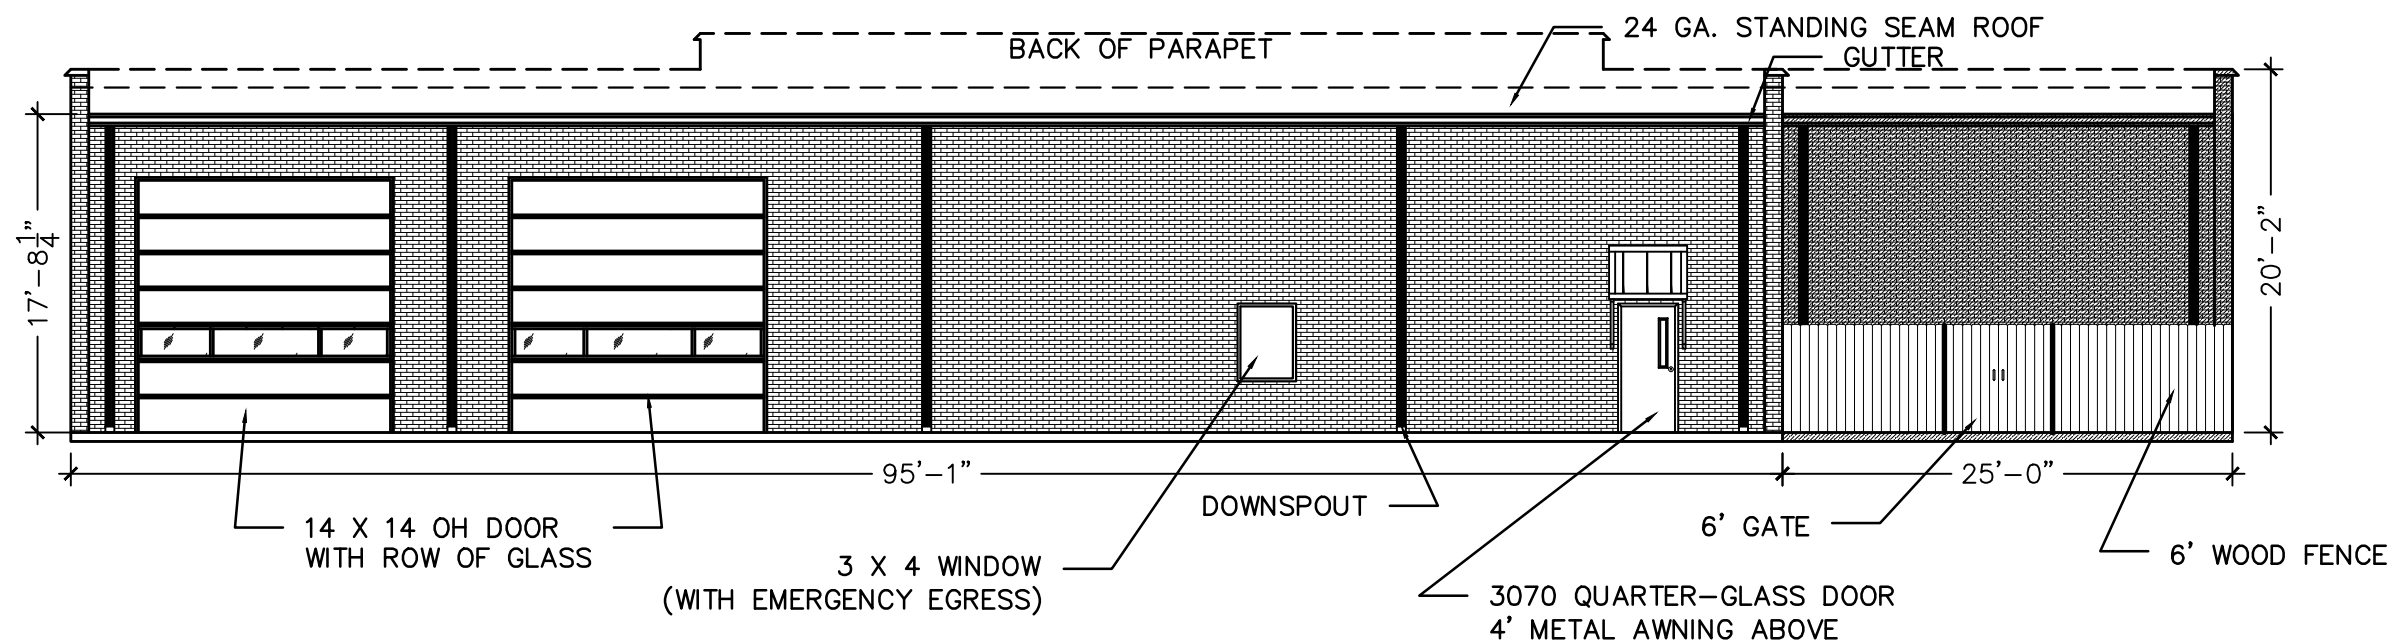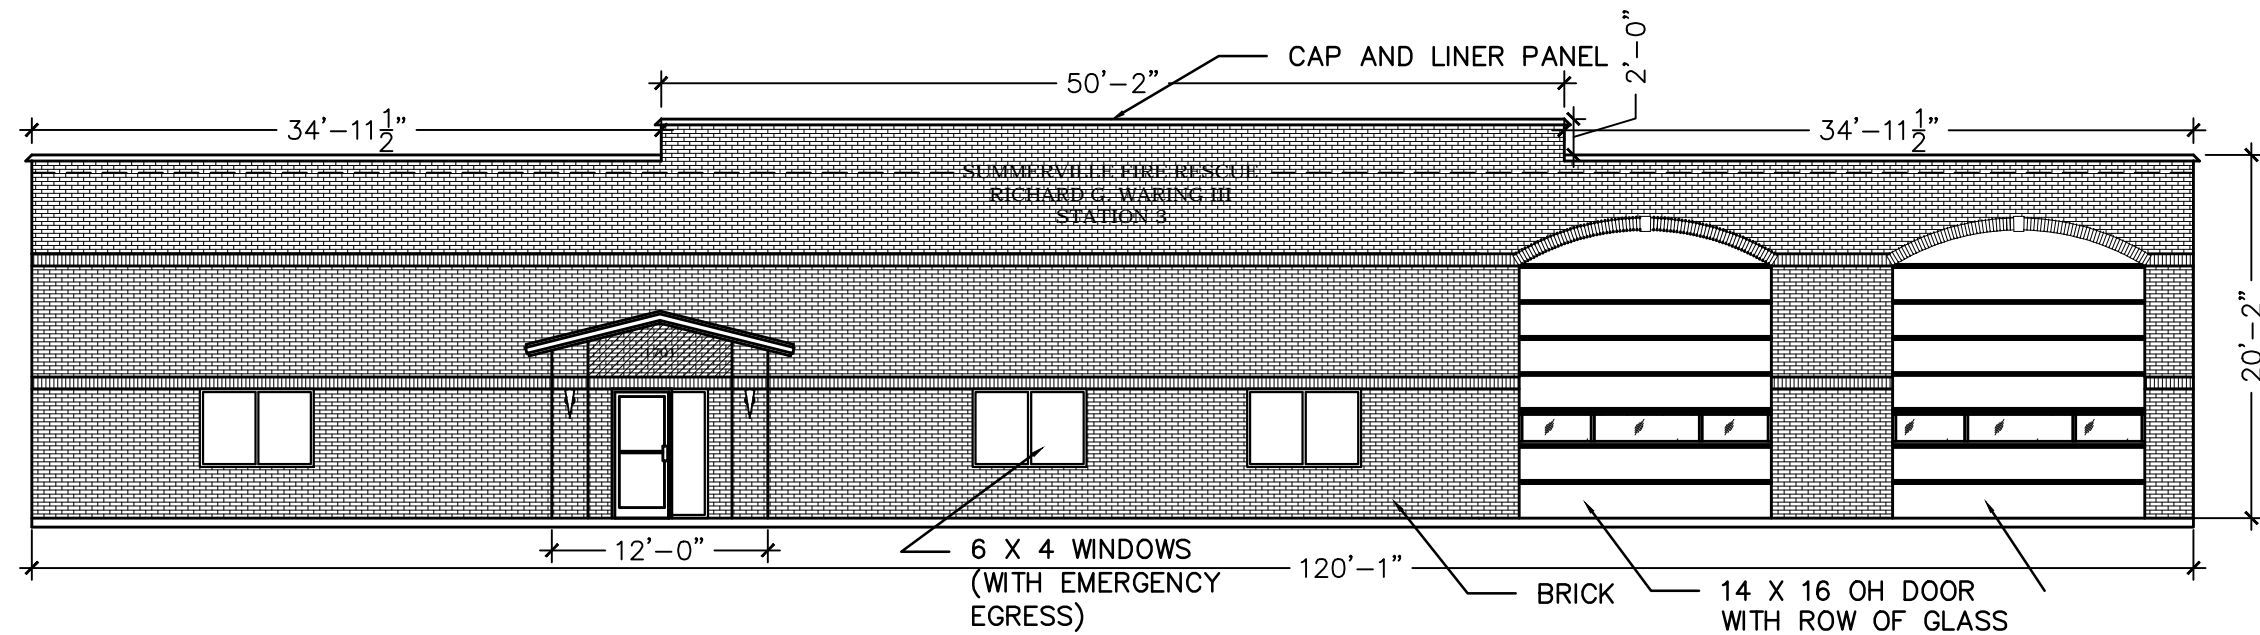


3 REAR ELEVATION
3/32"=1'-0"

NEW FACILITY FOR:
SUMMERVILLE FIRE-RESCUE STATION 3
1701 TROLLEY ROAD
SUMMERVILLE, SC 29485


REVISIONS		
#	DATE	DESCRIPTION

DRAWING INFORMATION		
FRONT AND BACK		
4/11/2017		
PLOT DATE		
3/32"=1'-0"		
SCALE		
2	3	△
SHT. NO.	TOTAL	REVISION

CAP AND LINER PANEL ROOF LINE

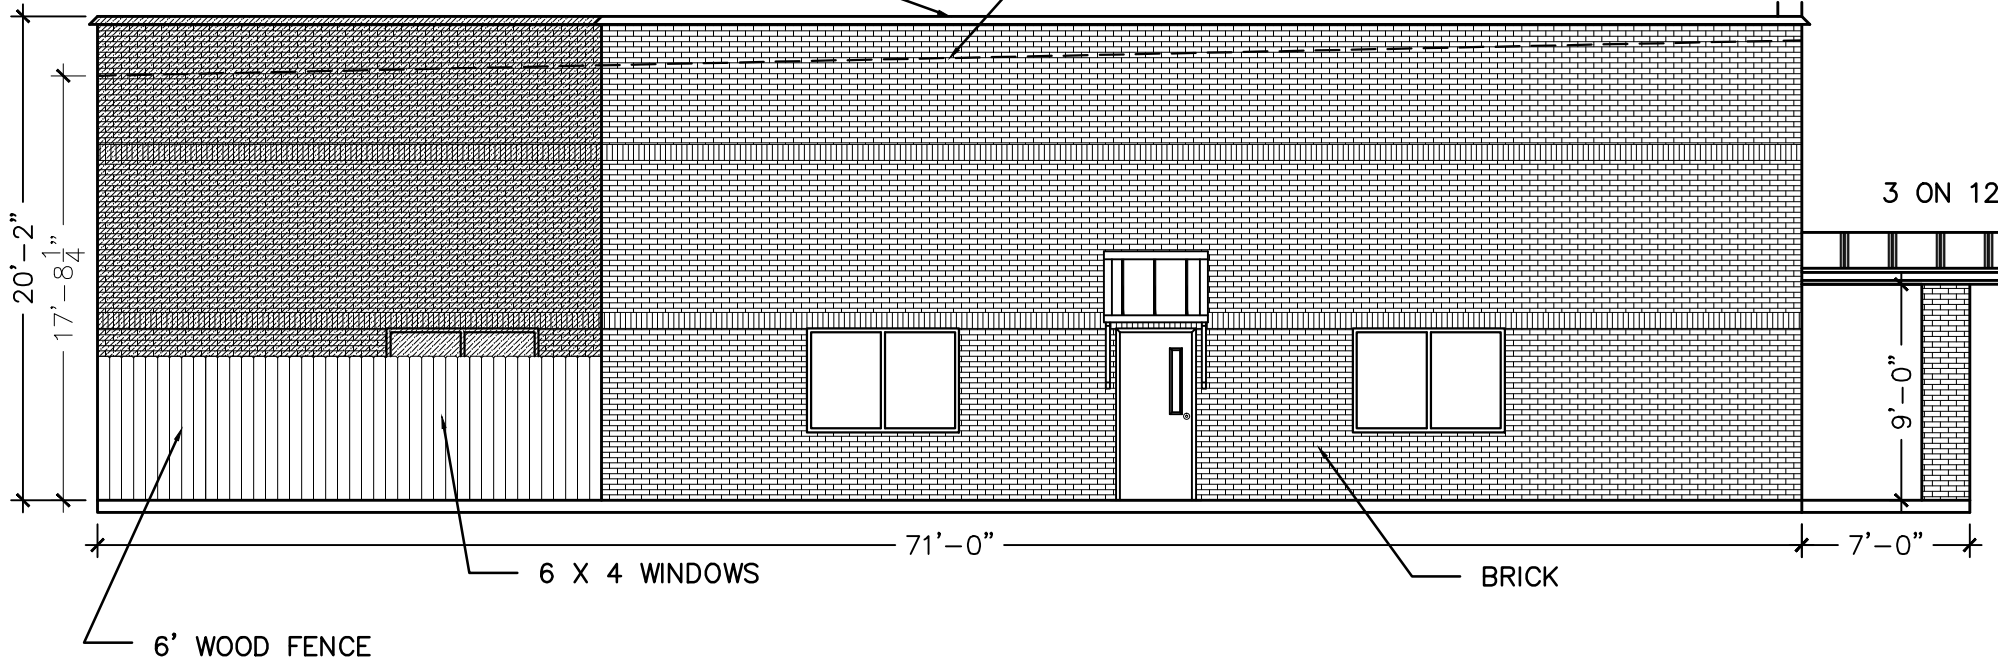

4 LEFT ELEVATION
1/8"=1'-0"

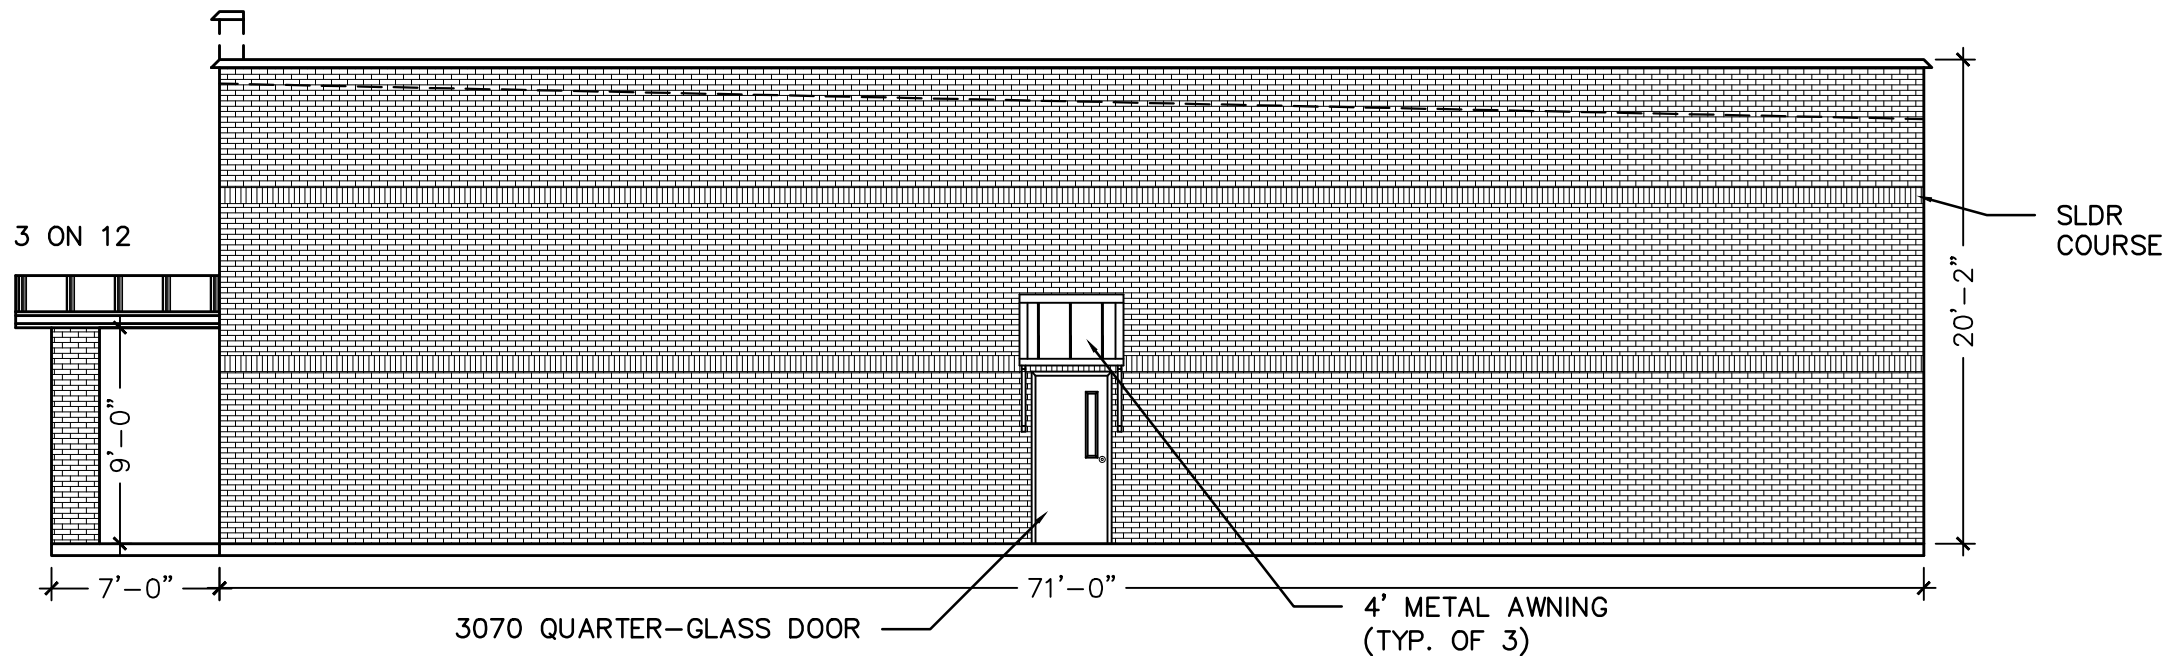

5 RIGHT ELEVATION
1/8"=1'-0"

NEW FACILITY FOR:
SUMMERVILLE FIRE-RESCUE STATION 3
1701 TROLLEY ROAD
SUMMERVILLE, SC 29485

REVISIONS

#	DATE	DESCRIPTION

DRAWING INFORMATION

LEFT & RIGHT

4/11/2017
PLOT DATE

1/8"1'-0"
SCALE

3	3	△
SHT. NO.	TOTAL	REVISION