

HONEY BOWEN BUILDING
ENTRANCE RENOVATION
1 MAX LOCKWOOD DRIVE
STATESBORO, GA 30458

BID & CONSTRUCTION


PROJECT NUMBER: 2119
PROJECT DATE: 3-19-2021
DRAWN BY:
APPROVED BY:

SCHEDULE OF REVISIONS


#	DATE
4-12-21	
4-19-21	

DEMOLITION PLAN
FLOOR PLAN
ELEVATIONS
SECTION


A1

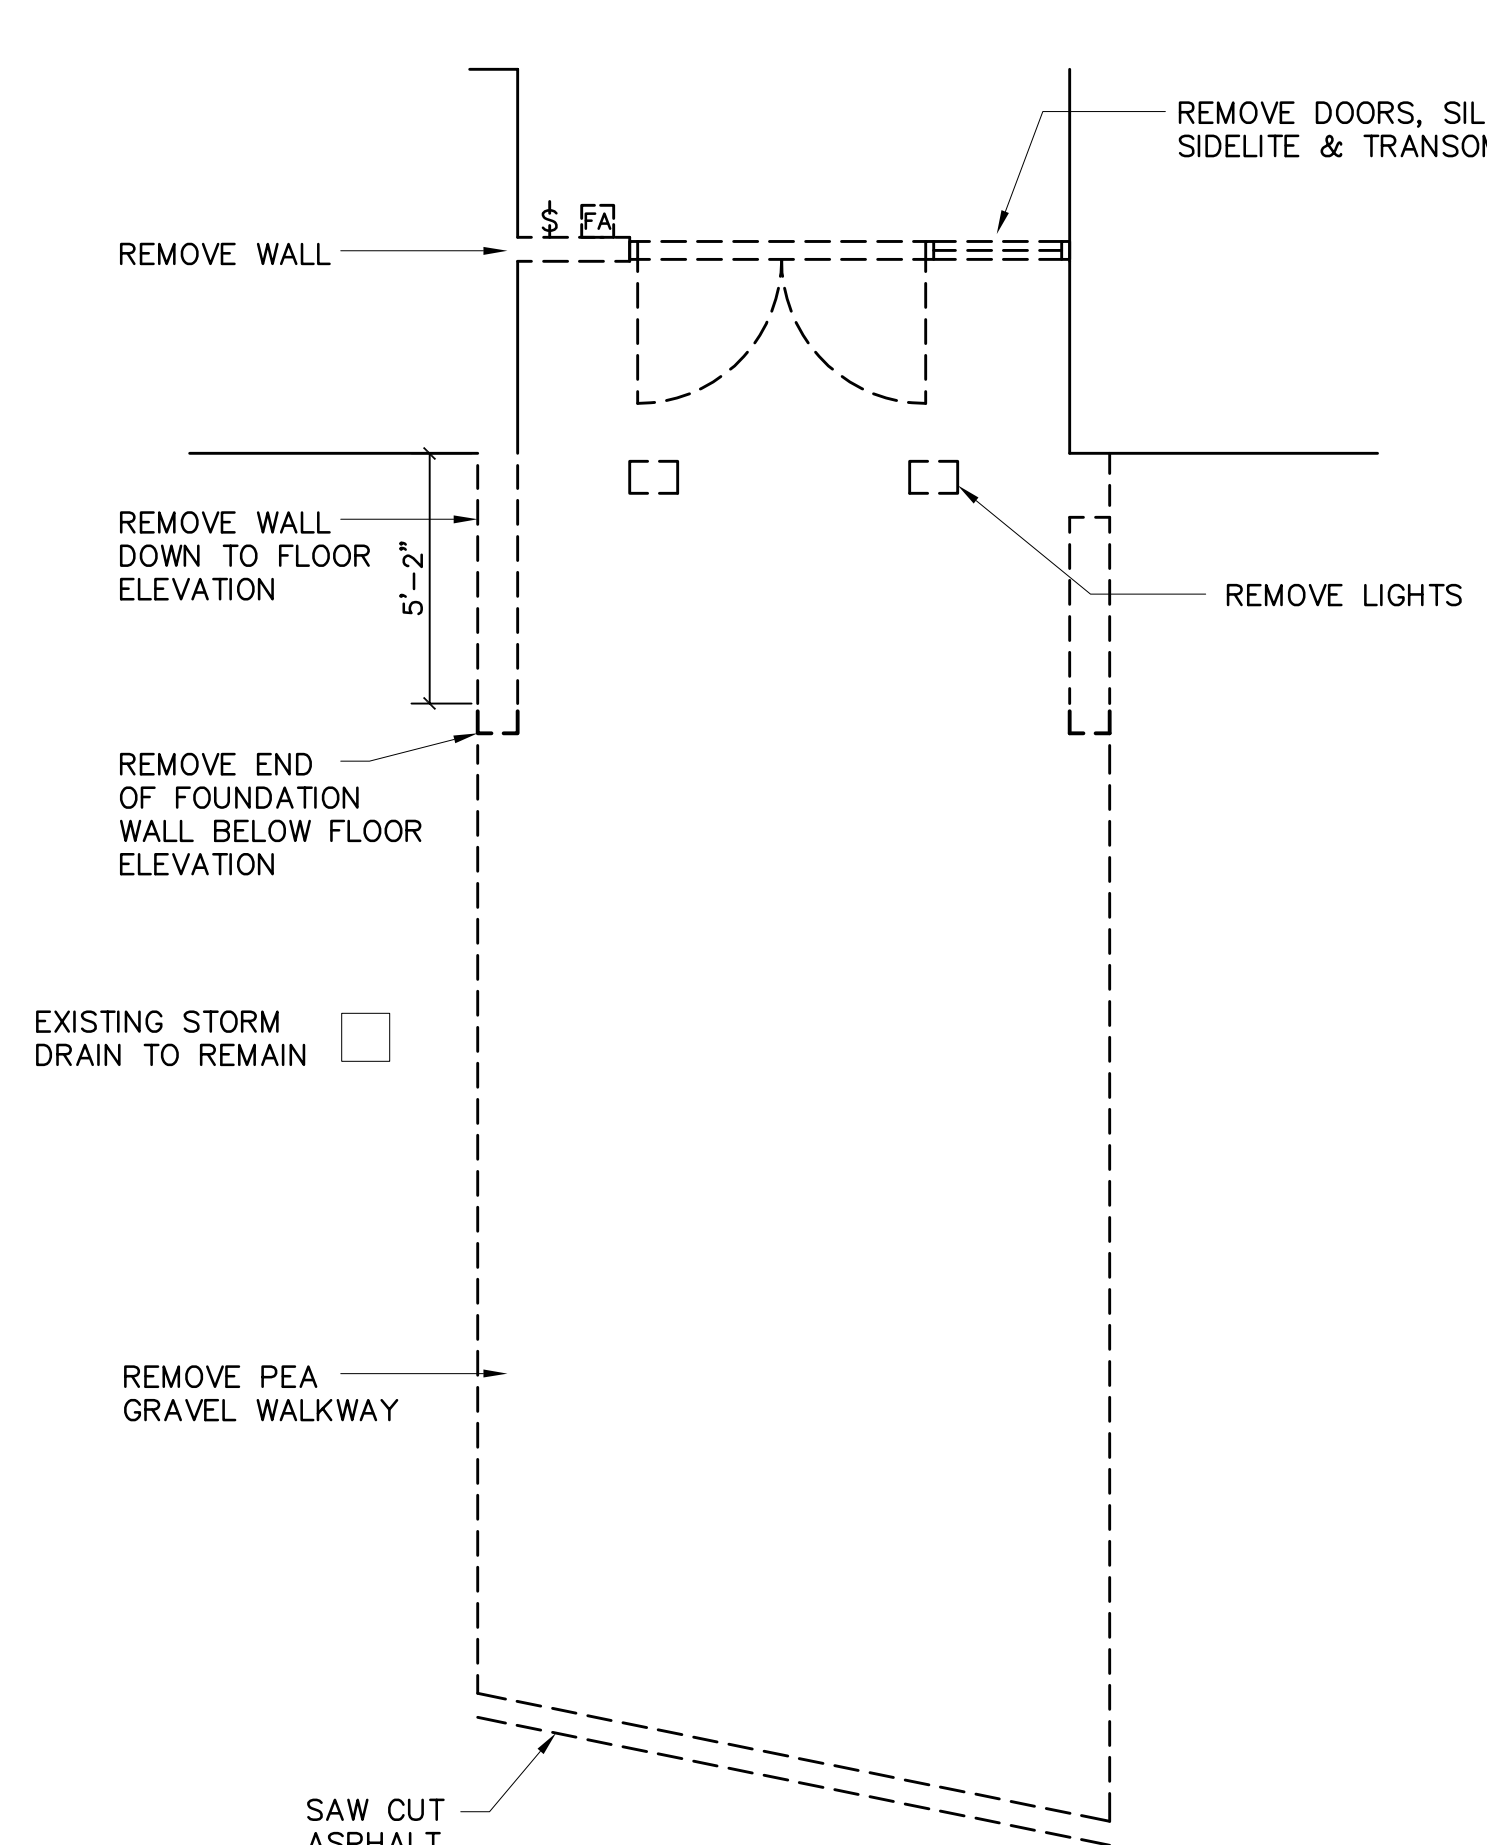

DEMOLITION PLAN


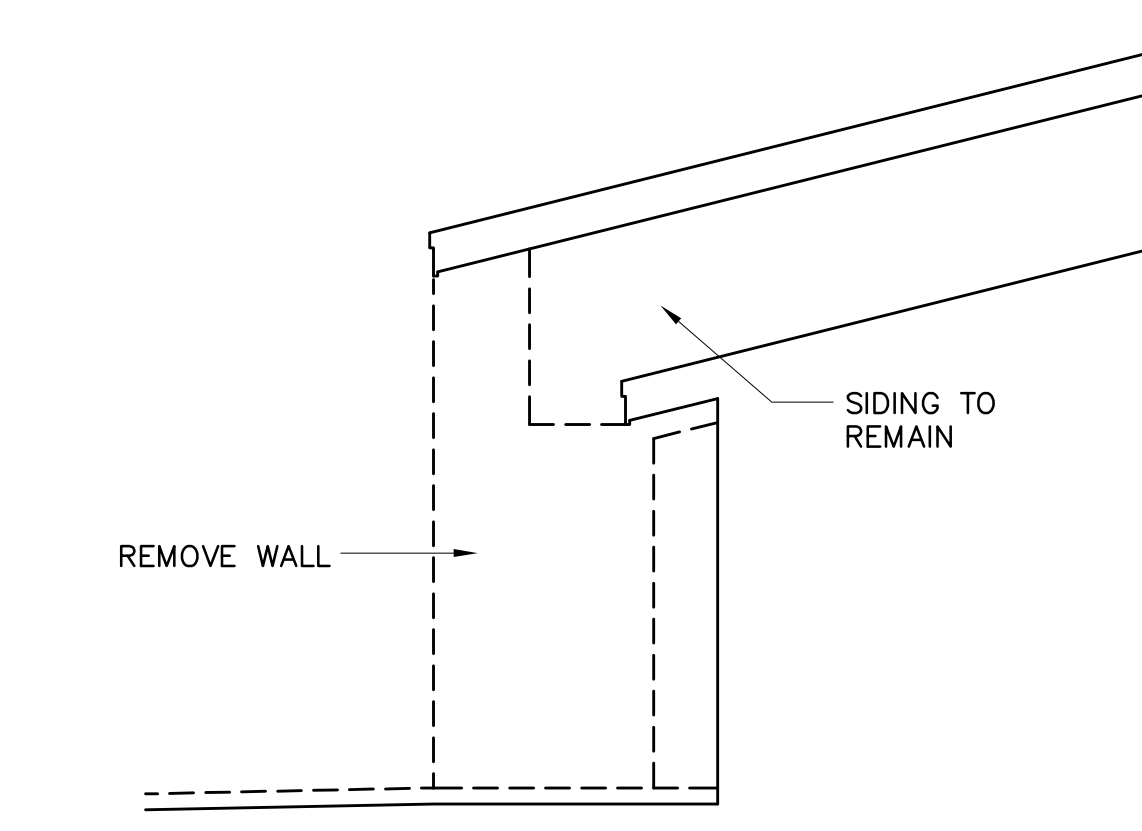


DEMOLITION SIDE ELEVATION

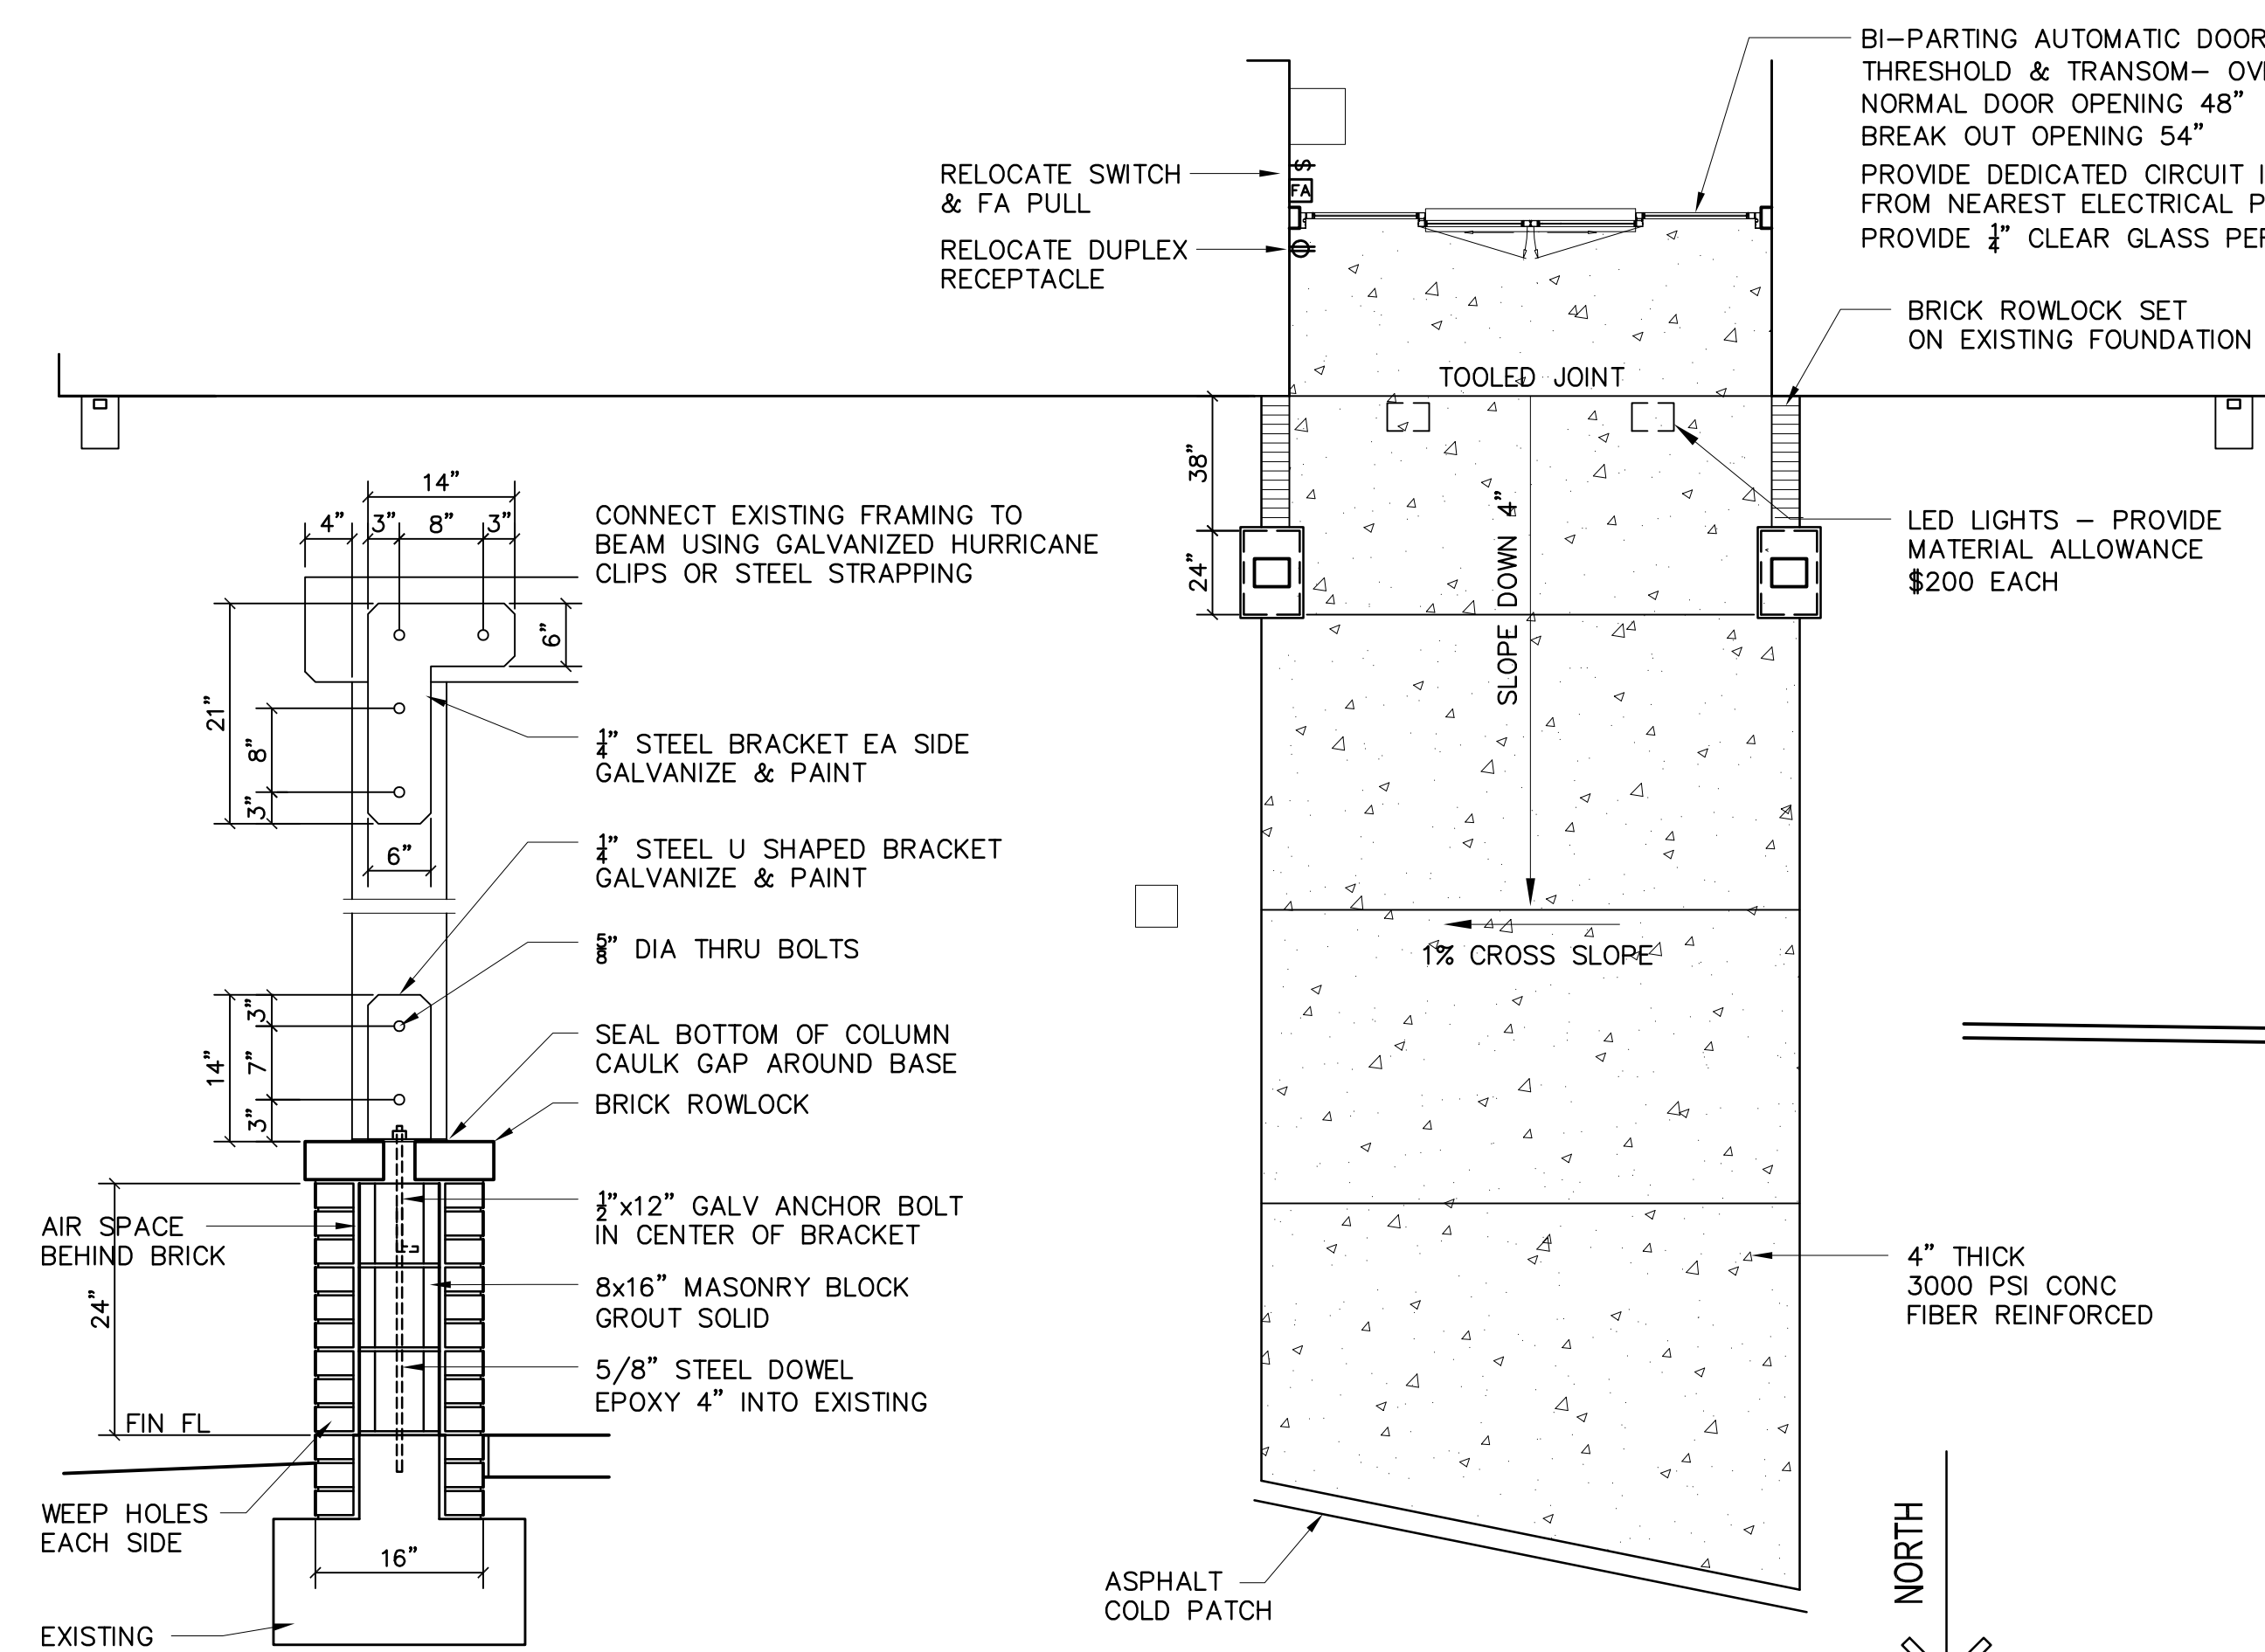


PIER SECTION


FLOOR PLAN

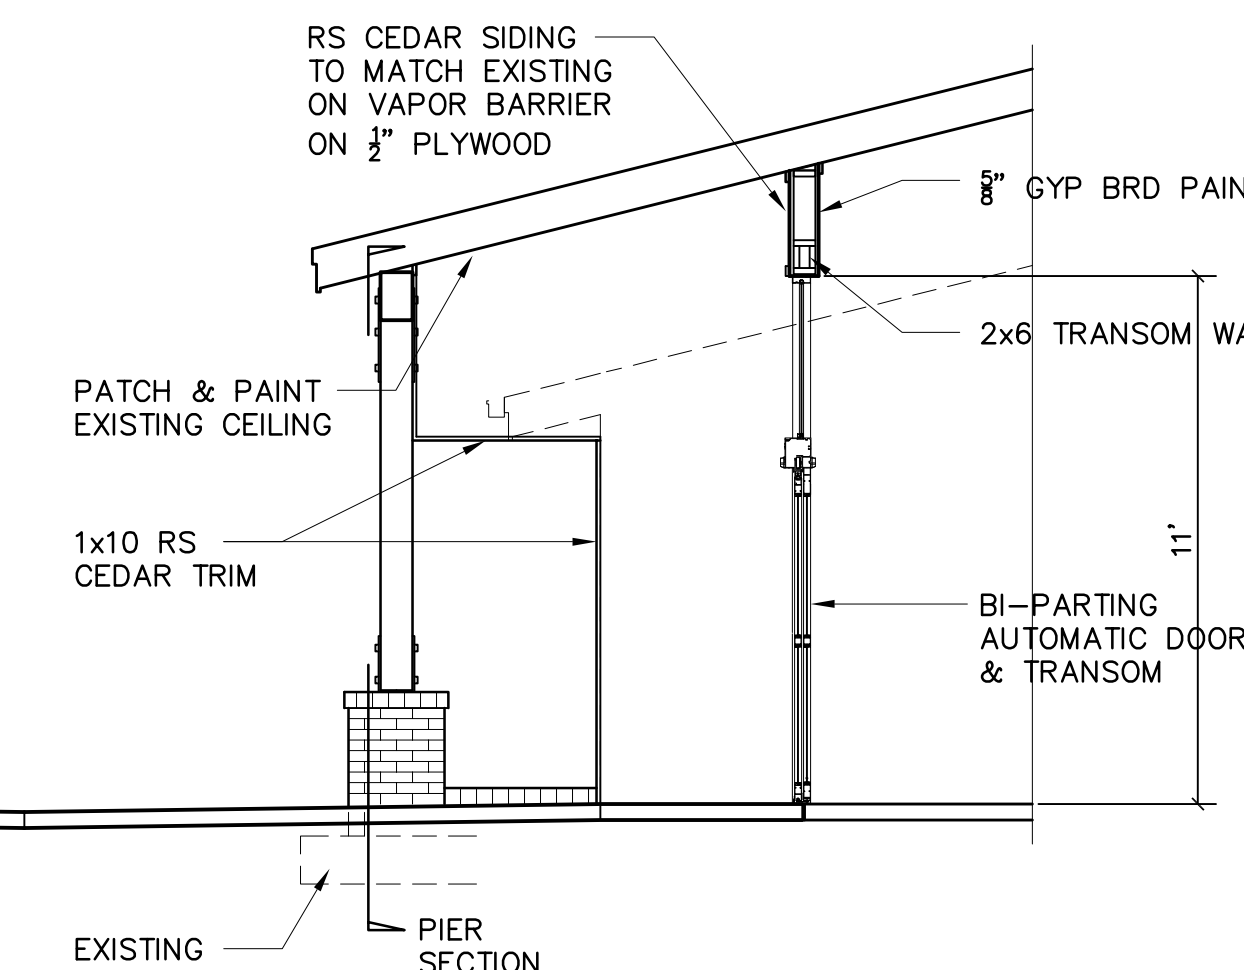 


SECTION

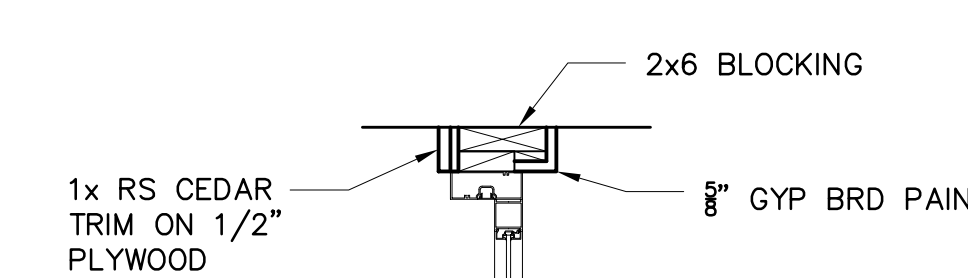

DOOR JAMB

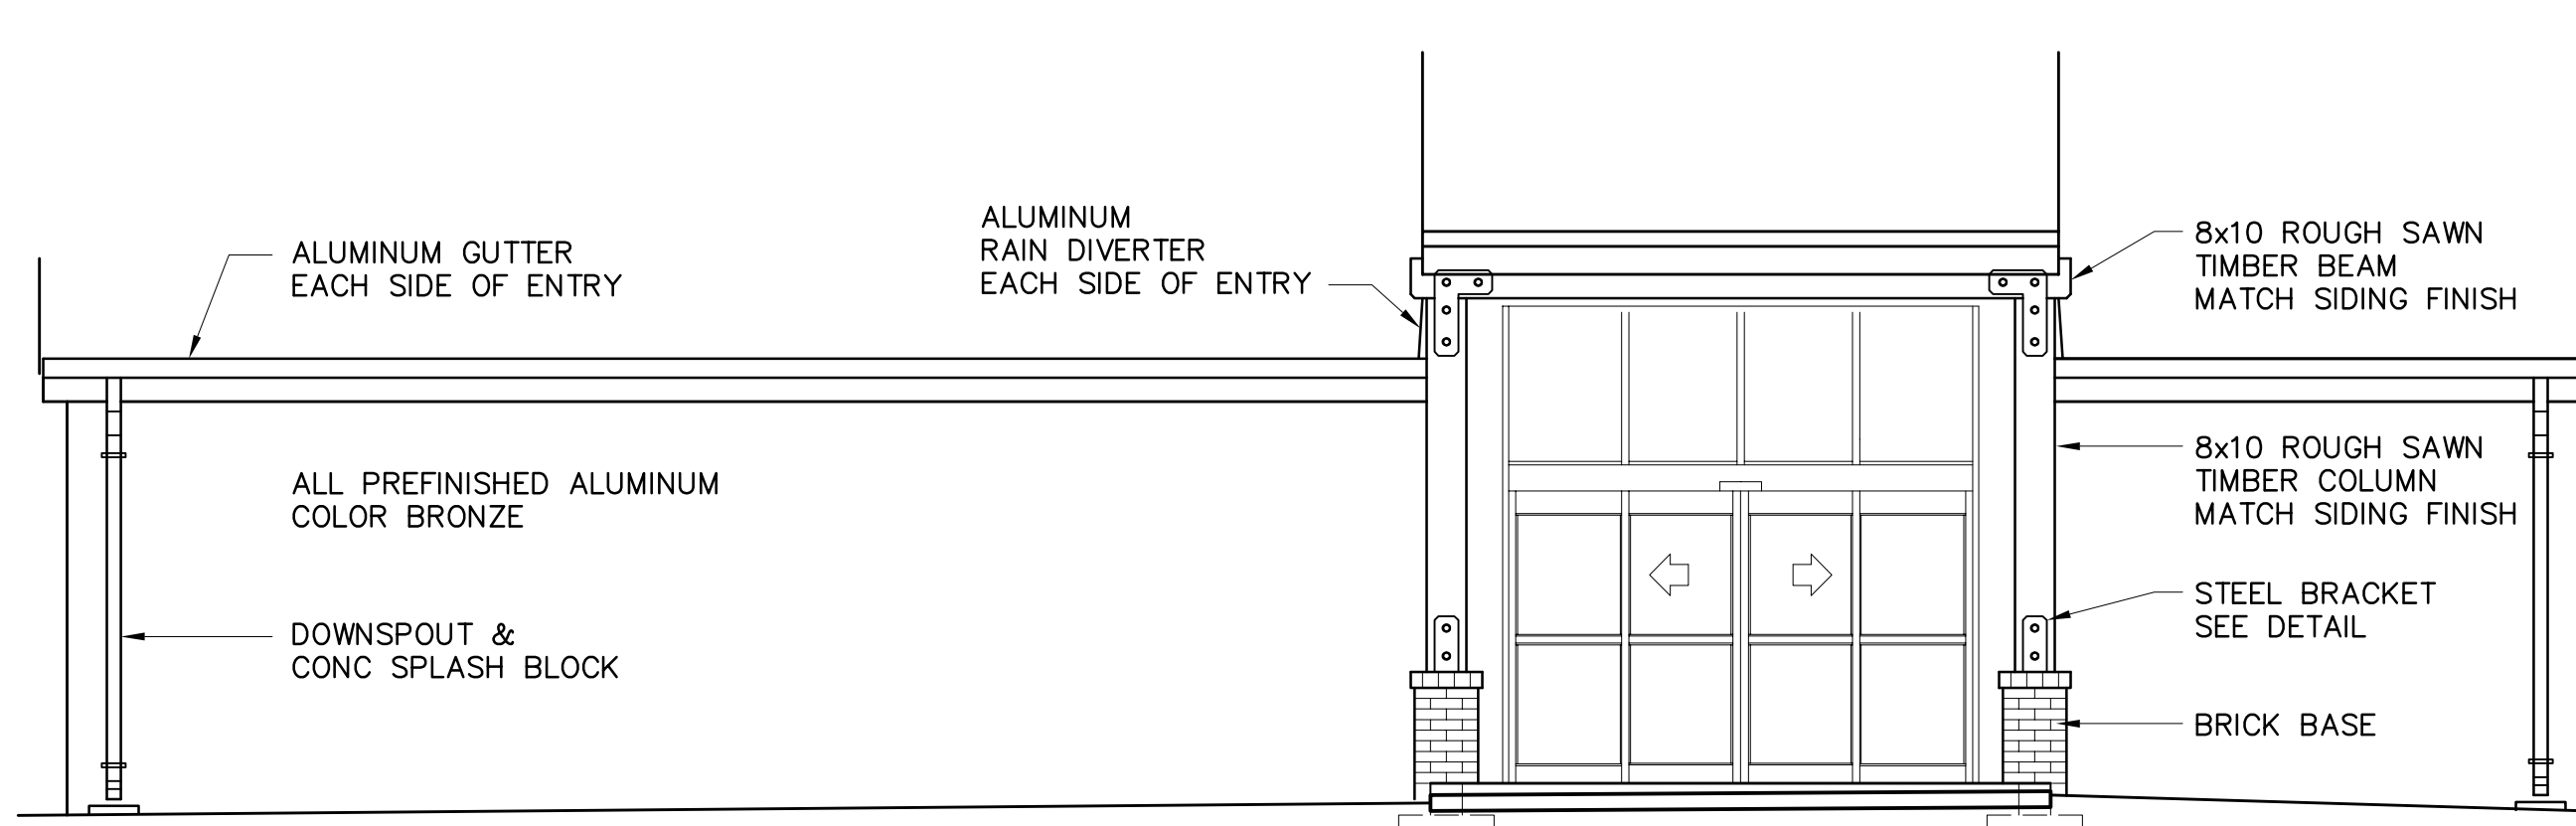

FRONT ELEVATION

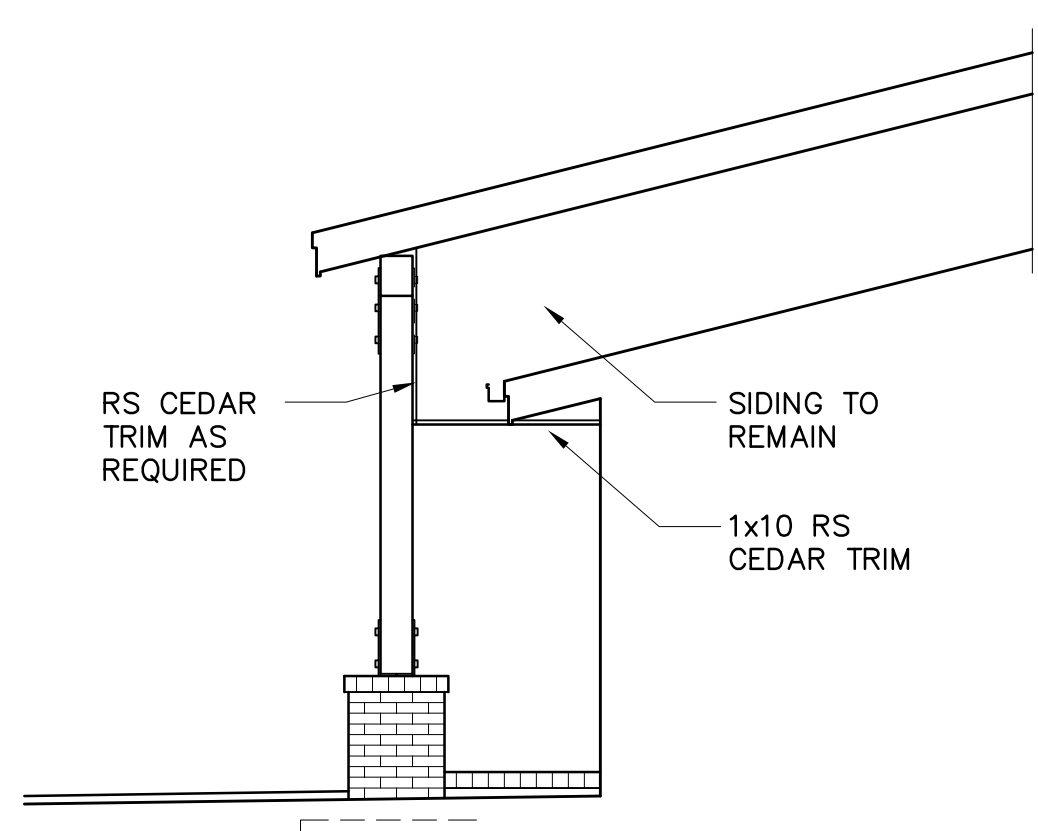

SIDE ELEVATION