



SECTIONS

NO.	DATE	DESCRIPTION	BY	CHKD.
1	01/10/2023	ISSUE FOR BIDDING	TCP	X
2	01/10/2023	ISSUE FOR BIDDING	TCP	X
3	01/10/2023	ISSUE FOR BIDDING	TCP	X


NO.	DATE	DESCRIPTION	BY	CHKD.
1	01/10/2023	ISSUE FOR BIDDING	TCP	X
2	01/10/2023	ISSUE FOR BIDDING	TCP	X
3	01/10/2023	ISSUE FOR BIDDING	TCP	X

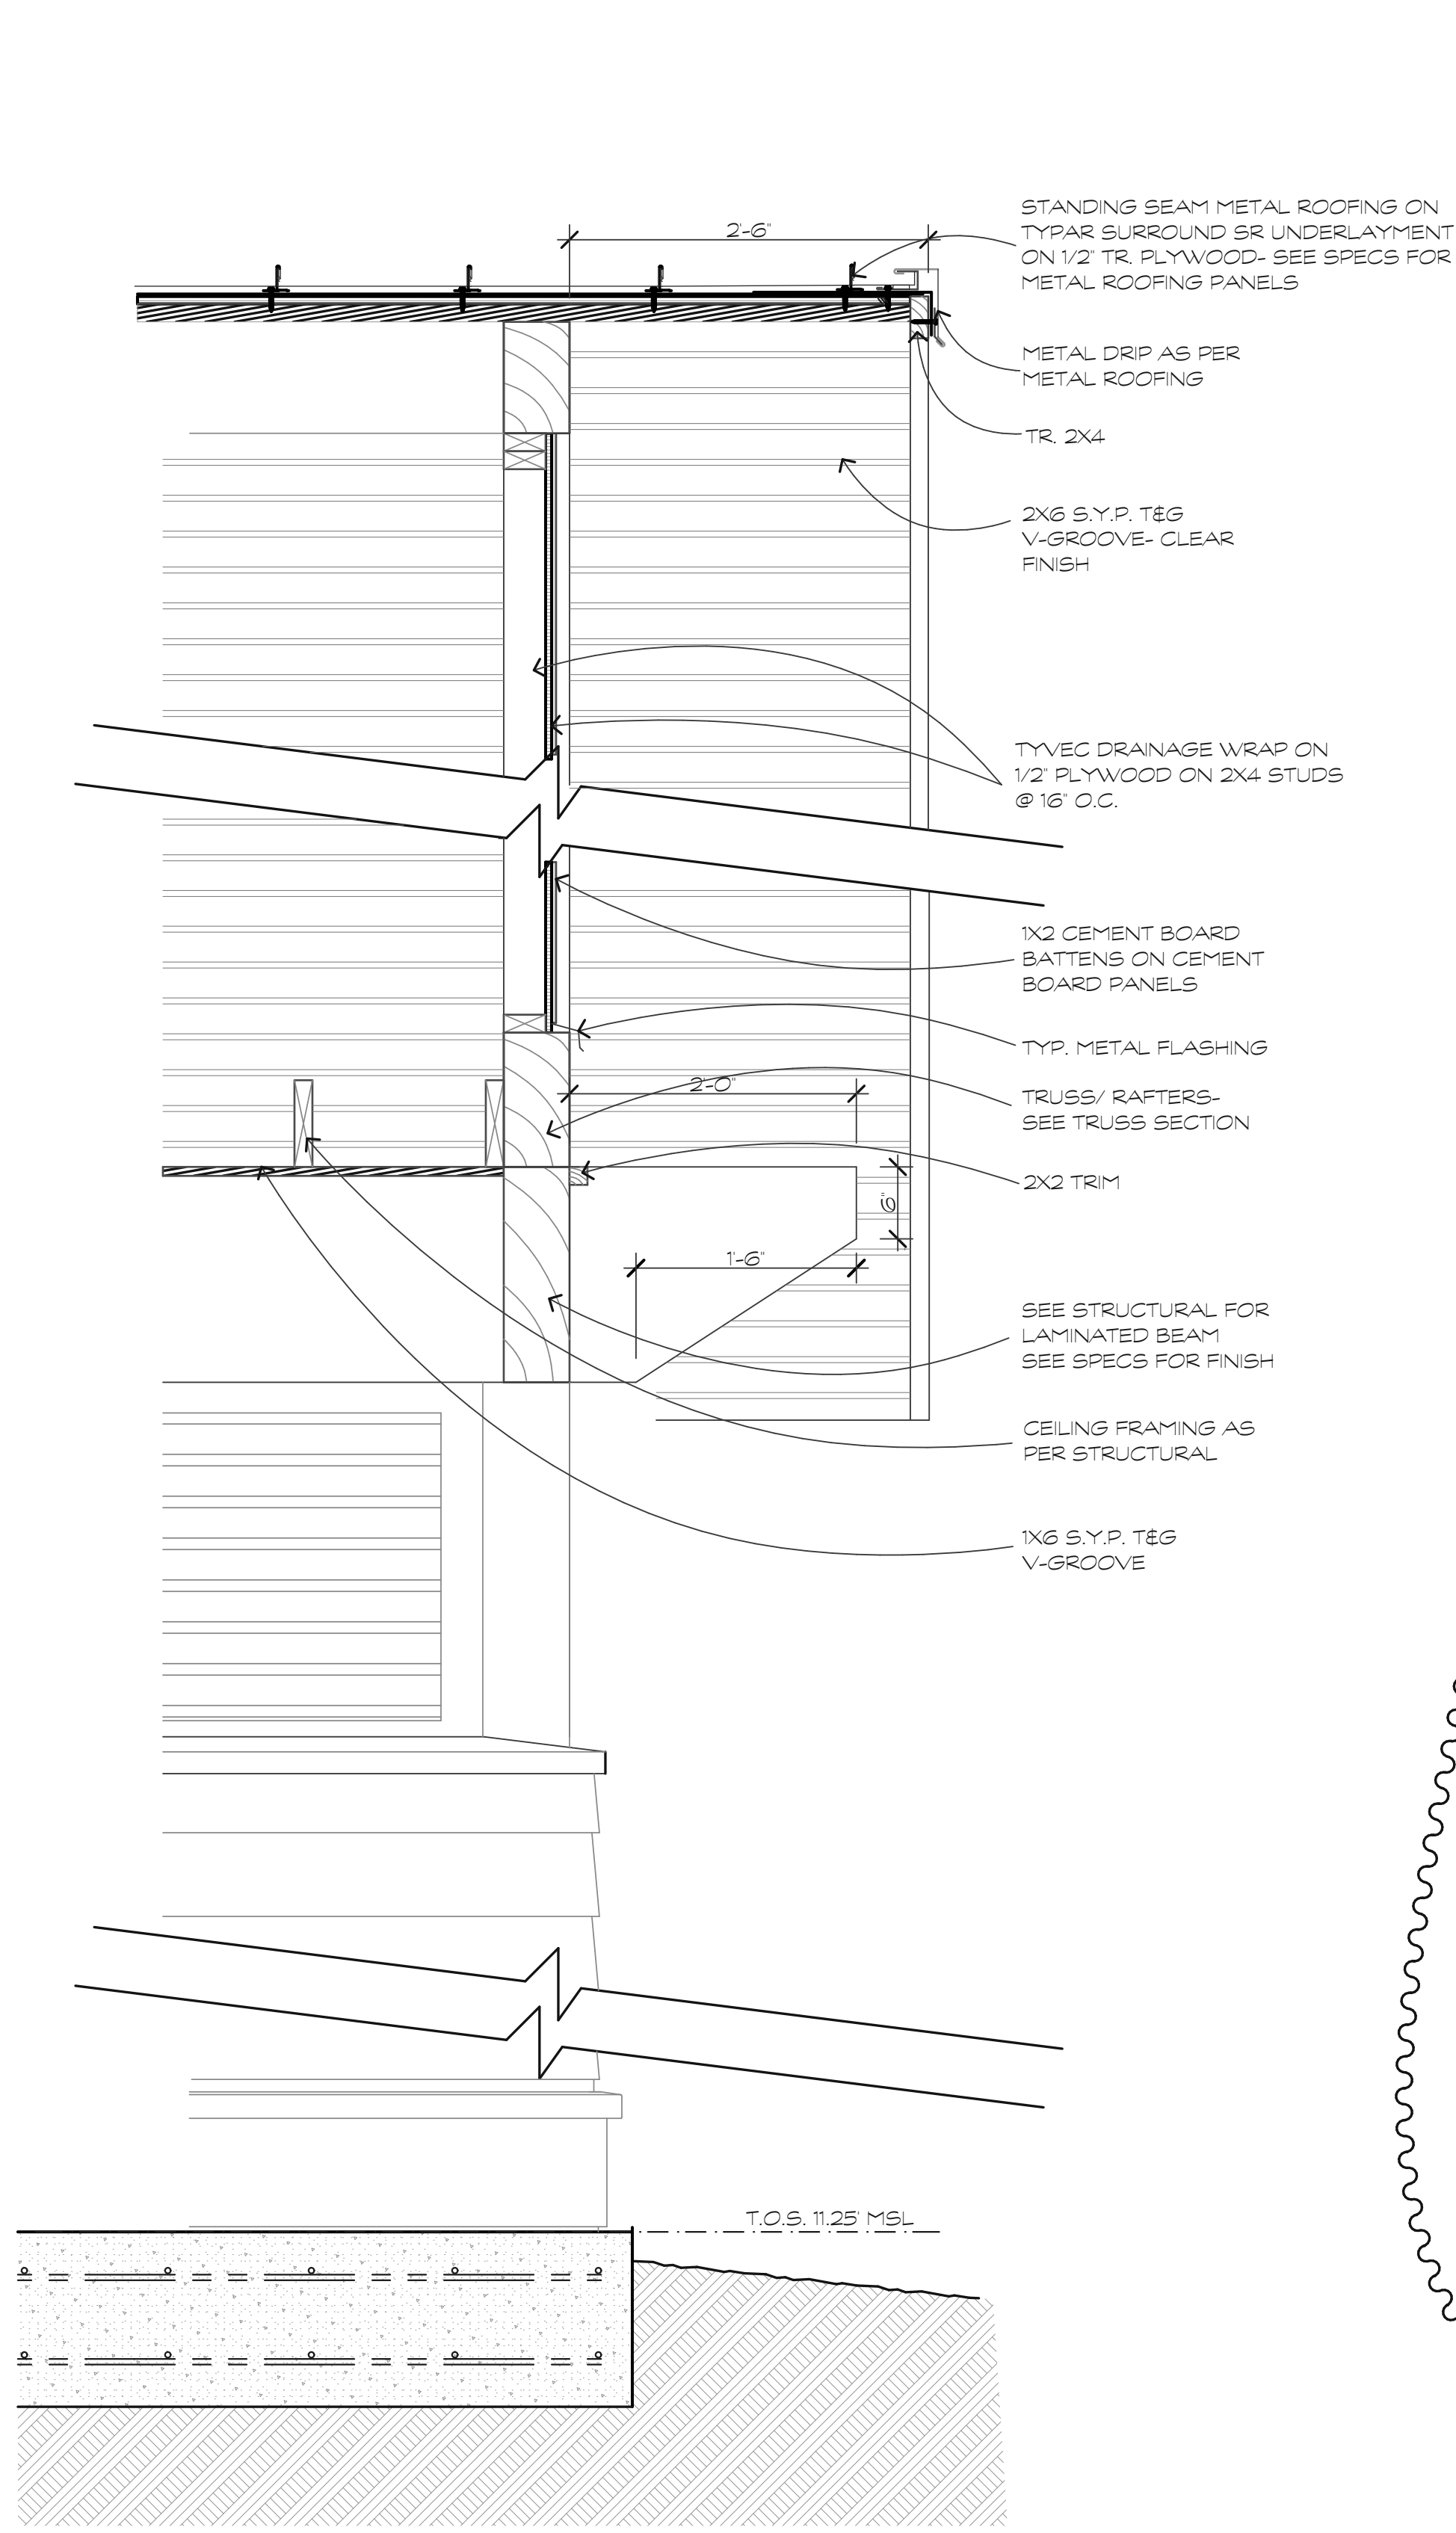

3 ENTRY SECTION
 SCALE: 1" = 1'-0"

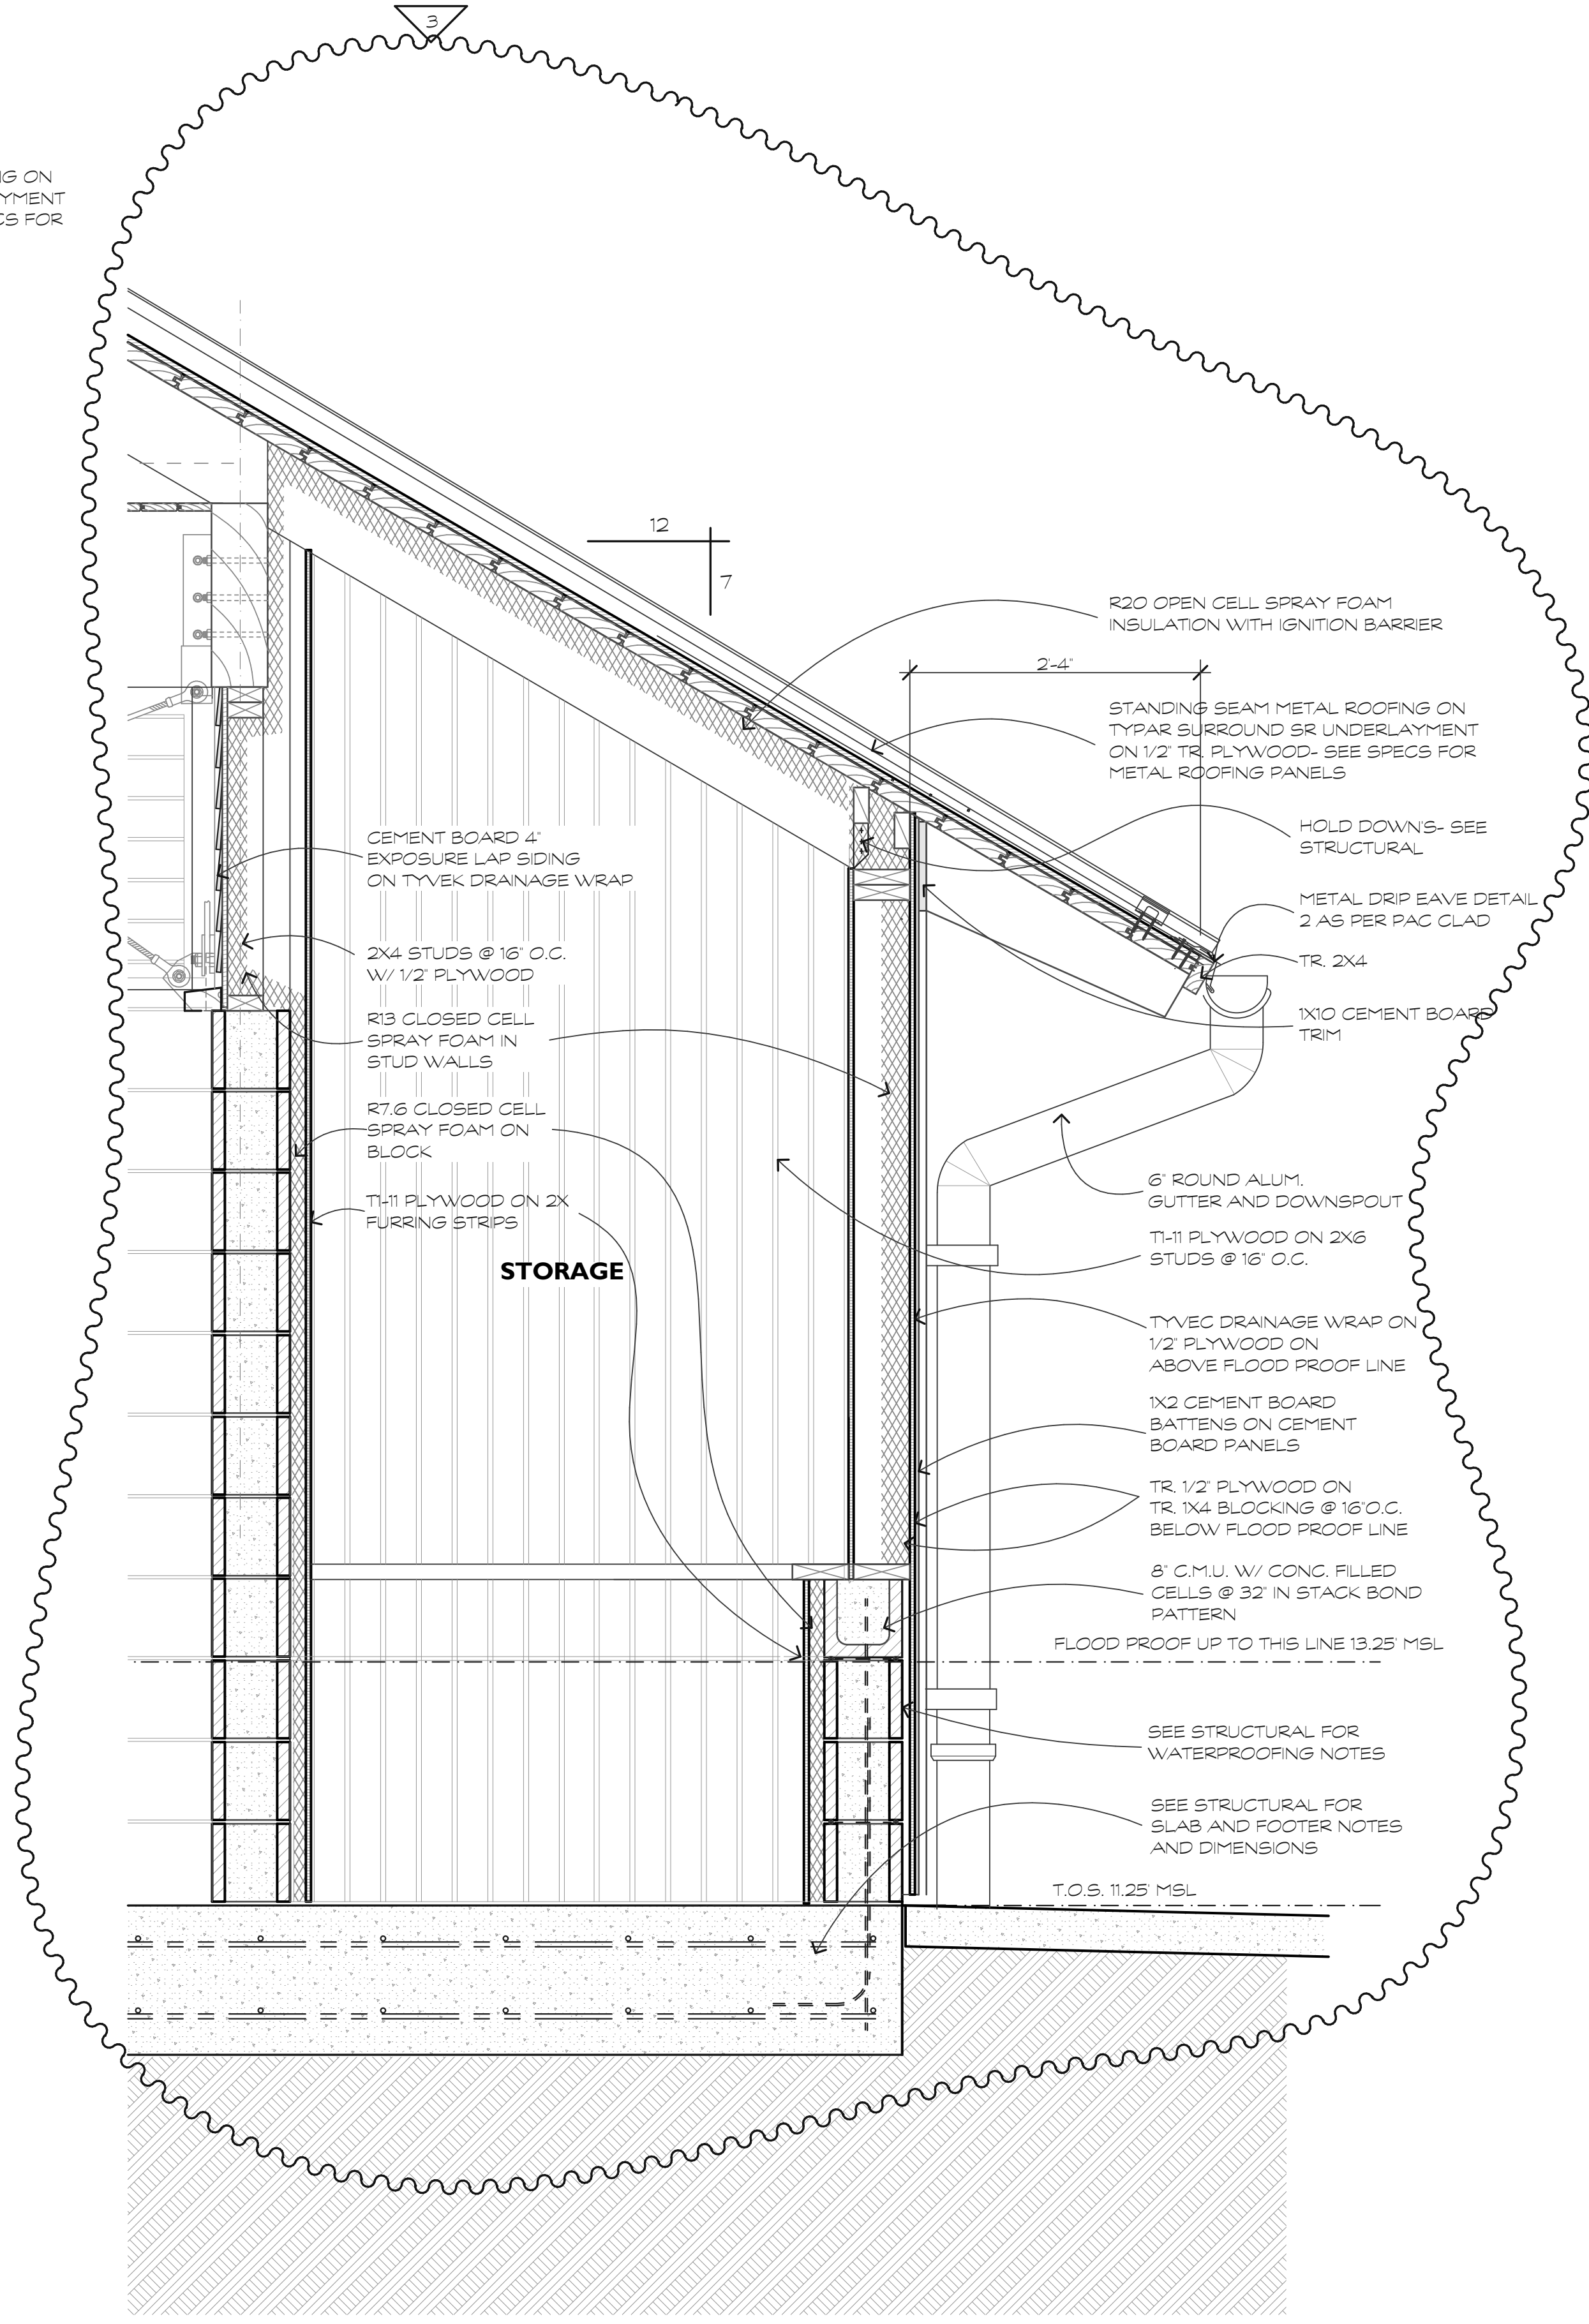

2 WALL SECTION
 SCALE: 1" = 1'-0"

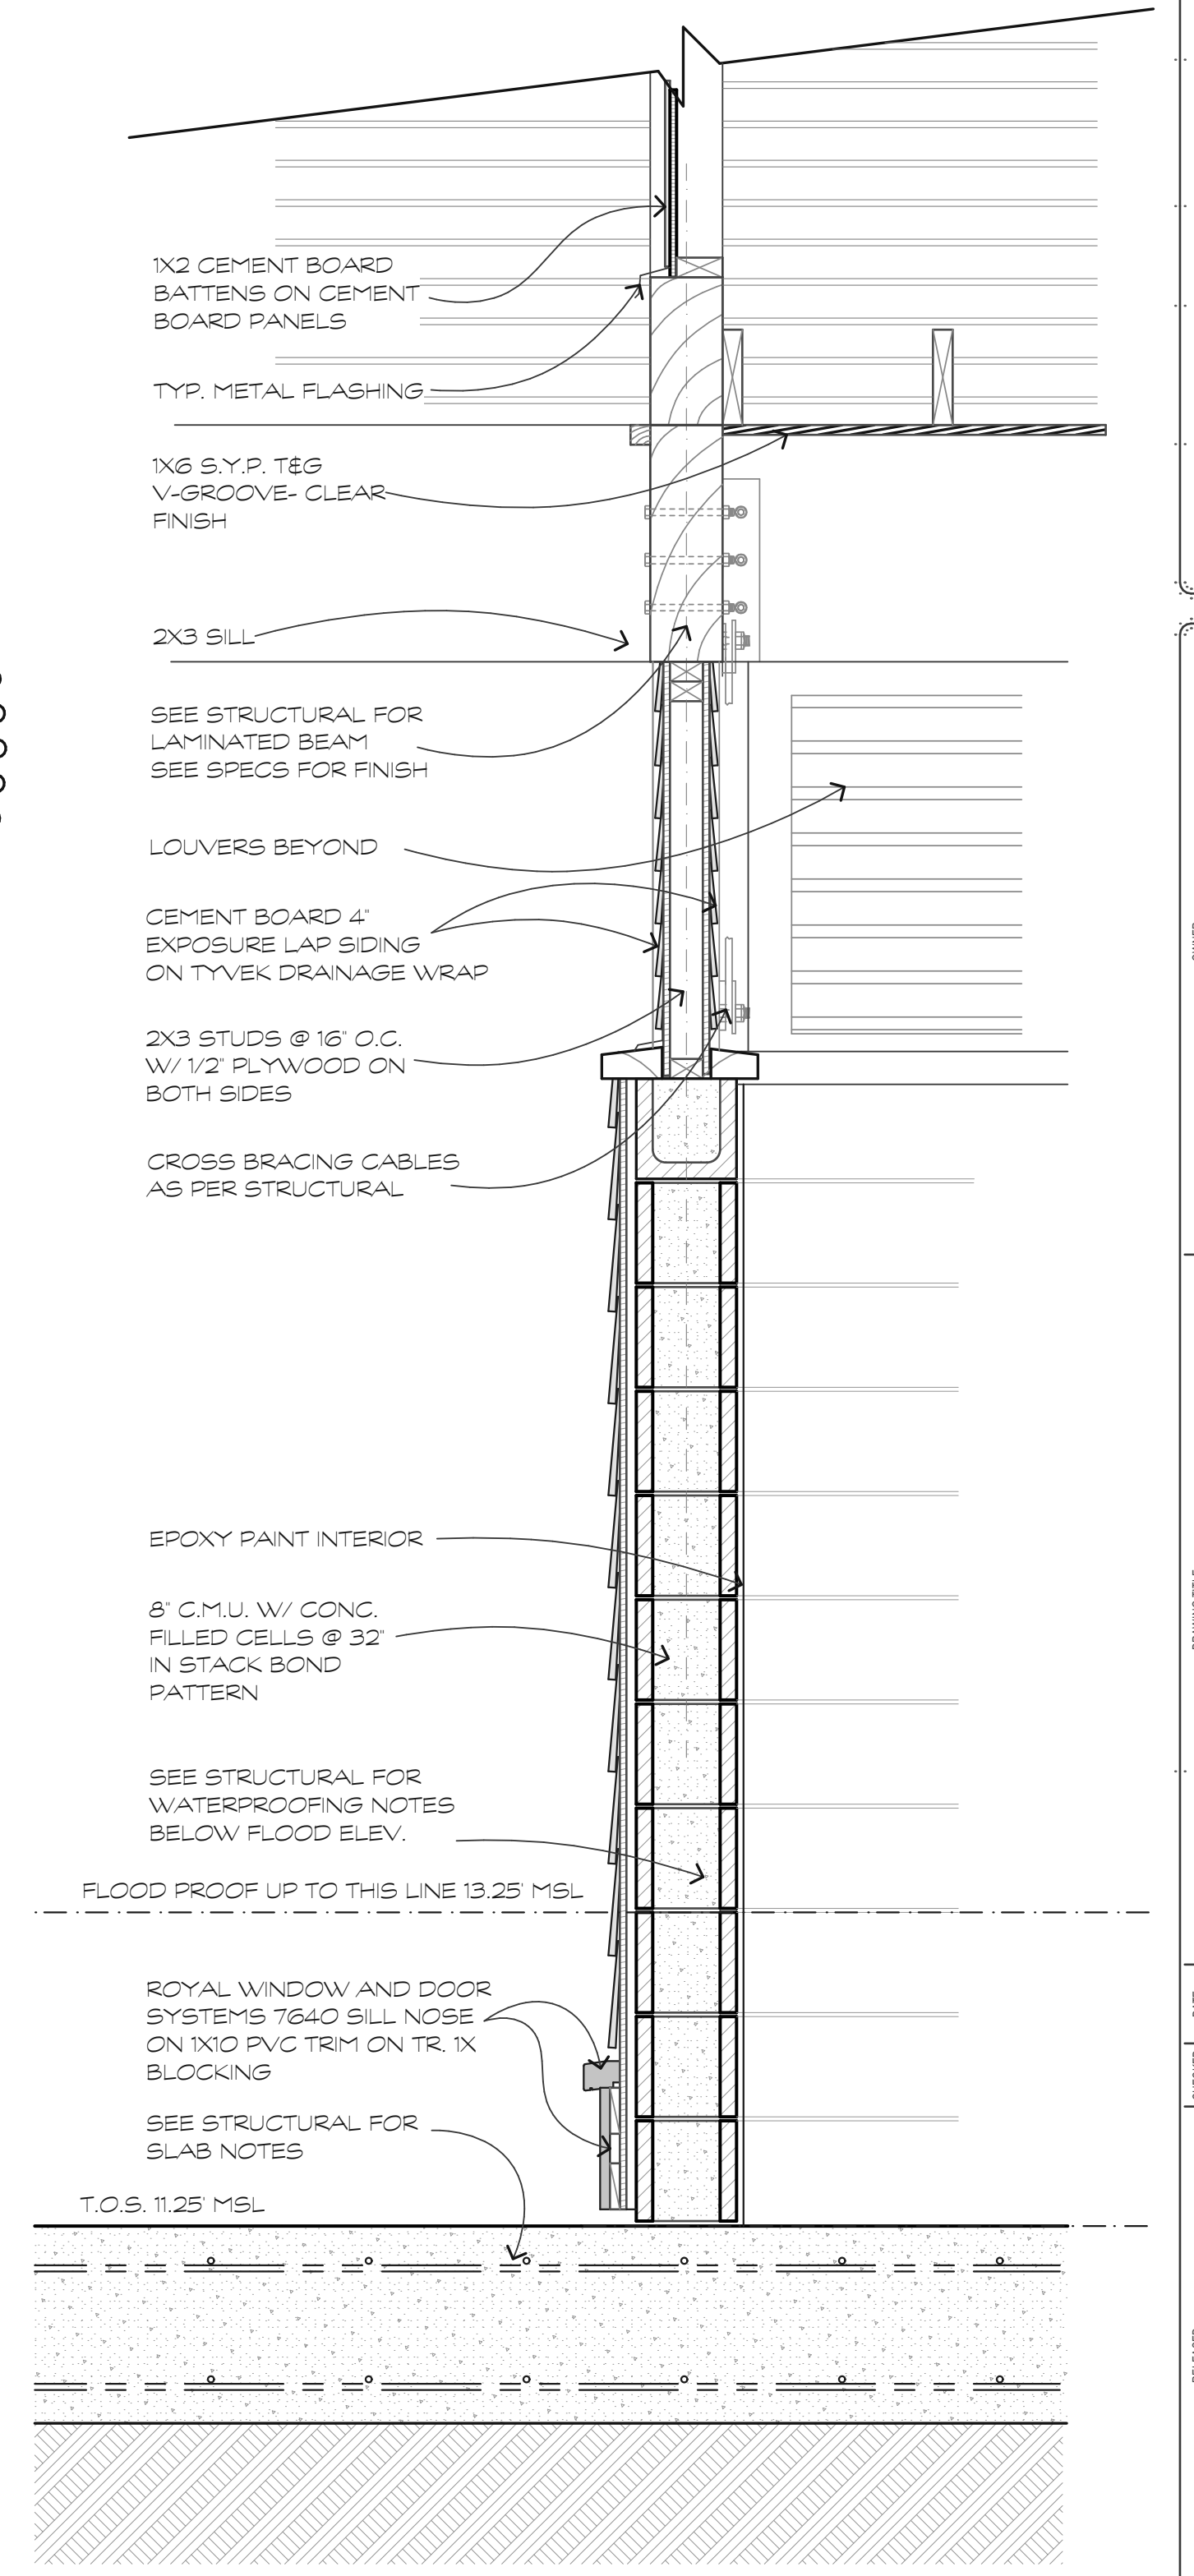

1 WALL SECTION
 SCALE: 1" = 1'-0"