



TULARE CITY

School District

ADDENDUM # 2 TO BID DOCUMENT
Installation of Painting at various sites
BID OPENING: Wednesday, March 18, 2020 at 11:00 a.m.

Specifications for Addendum #2 to the above Bid Document are attached. They contain specs for the addition of:

1. In all Classrooms & Multi-Purpose Room Contractor must caulk all joints, corners, & at top of T-bar ceiling. Owner will supply the Caulk.
2. Los Tules Middle School – Multi Purpose room Contractor to paint walls, interior doors, inside of jambs, paint 3 sides of metal doors, & paint 4 side of all wood doors. Multi-Purpose room hallway, Contractor to paint walls and ceiling, interior doors, inside of jambs, paint 3 sides of metal doors & 4 sides of all wood doors. See drawing attached.
3. Garden School Classroom to be painted. Room 101, 102, 103, 104, 105, 106, 107, 108, 109, 110, 111, 112, 501, 502, 503, 504, 601, 703, 704, 705, Preschool Classrooms - See drawing attached.
4. Maple School Classrooms to be painted: Rooms 101, 102, 103, 104, 105, 106, 107, 201, 202, 203, 204, 205, 301, 302, 303, 304, 305, 401, 402, 403, 404, 405, 406, 407, 408, 501, 502, 503, 504, 701, 702, 703, & Preschool Classrooms. See drawing attached.

Please sign, date and return the bottom portion of this notice acknowledging receipt of this addendum #2 either by fax to Annette Borges/TCSD 559-685-7248, email to aborges@tcsdk8.org.

By: Joyce Nunes
Joyce Nunes, Assistant Supt. of Business/Psychological Services
Tulare City School District

Board of Trustees

President
Melissa Janes

Vice President
Irene Henderson

Clerk
Daniel Enriquez

Members
Teresa Garcia
Willard Epps

Superintendent
Brian Hollingshead

Administration

Ass't Supt.,
Personnel
Philip Pierschbacher

Ass't Supt.,
Business
Joyce Nunes

Ass't Supt.,
Student Services
Paula Adair



600 N. Cherry St.
Tulare, CA 93274



559.685.7200
559.685.7248 Fax



tcsdk8.org



facebook.com/tcsdk8



TULARE CITY

School District

----- (Cut here) -----

I hereby acknowledge receipt of Addendum #2 to the bid for Installation of Painting at various sites. Bid Opening on Wednesday, March 18, 2020 at 11:00 a.m. and will include the cost for this addendum in my bid for this project.

Company: _____

By: _____

Title: _____ **Phone:** _____

Fax: _____ **Dated:** _____

Please fax to Annette Borges at 559-685-7248, or email to aborges@tcsdk8.org prior to the bid opening on Wednesday, March 18, 2020, at 11:00 a.m.

Board of Trustees

President
Melissa Janes

Vice President
Irene Henderson

Clerk
Daniel Enriquez

Members
Teresa Garcia
Willard Epps

Superintendent
Brian Hollingshead

Administration

Ass't Supt.,
Personnel
Philip Pierschbacher

Ass't Supt.,
Business
Joyce Nunes

Ass't Supt.,
Student Services
Paula Adair



600 N. Cherry St.
Tulare, CA 93274



559.685.7200
559.685.7248 Fax



tcsdk8.org




facebook.com/tcsdk8

Tulare City Elementary School District
 Maple Elementary School, Tulare County

- New Construction
- Modernization/Reconstruction

Diagram of Building Area

- Existing 1-A
- Proposed 2-A
- Final 3-A

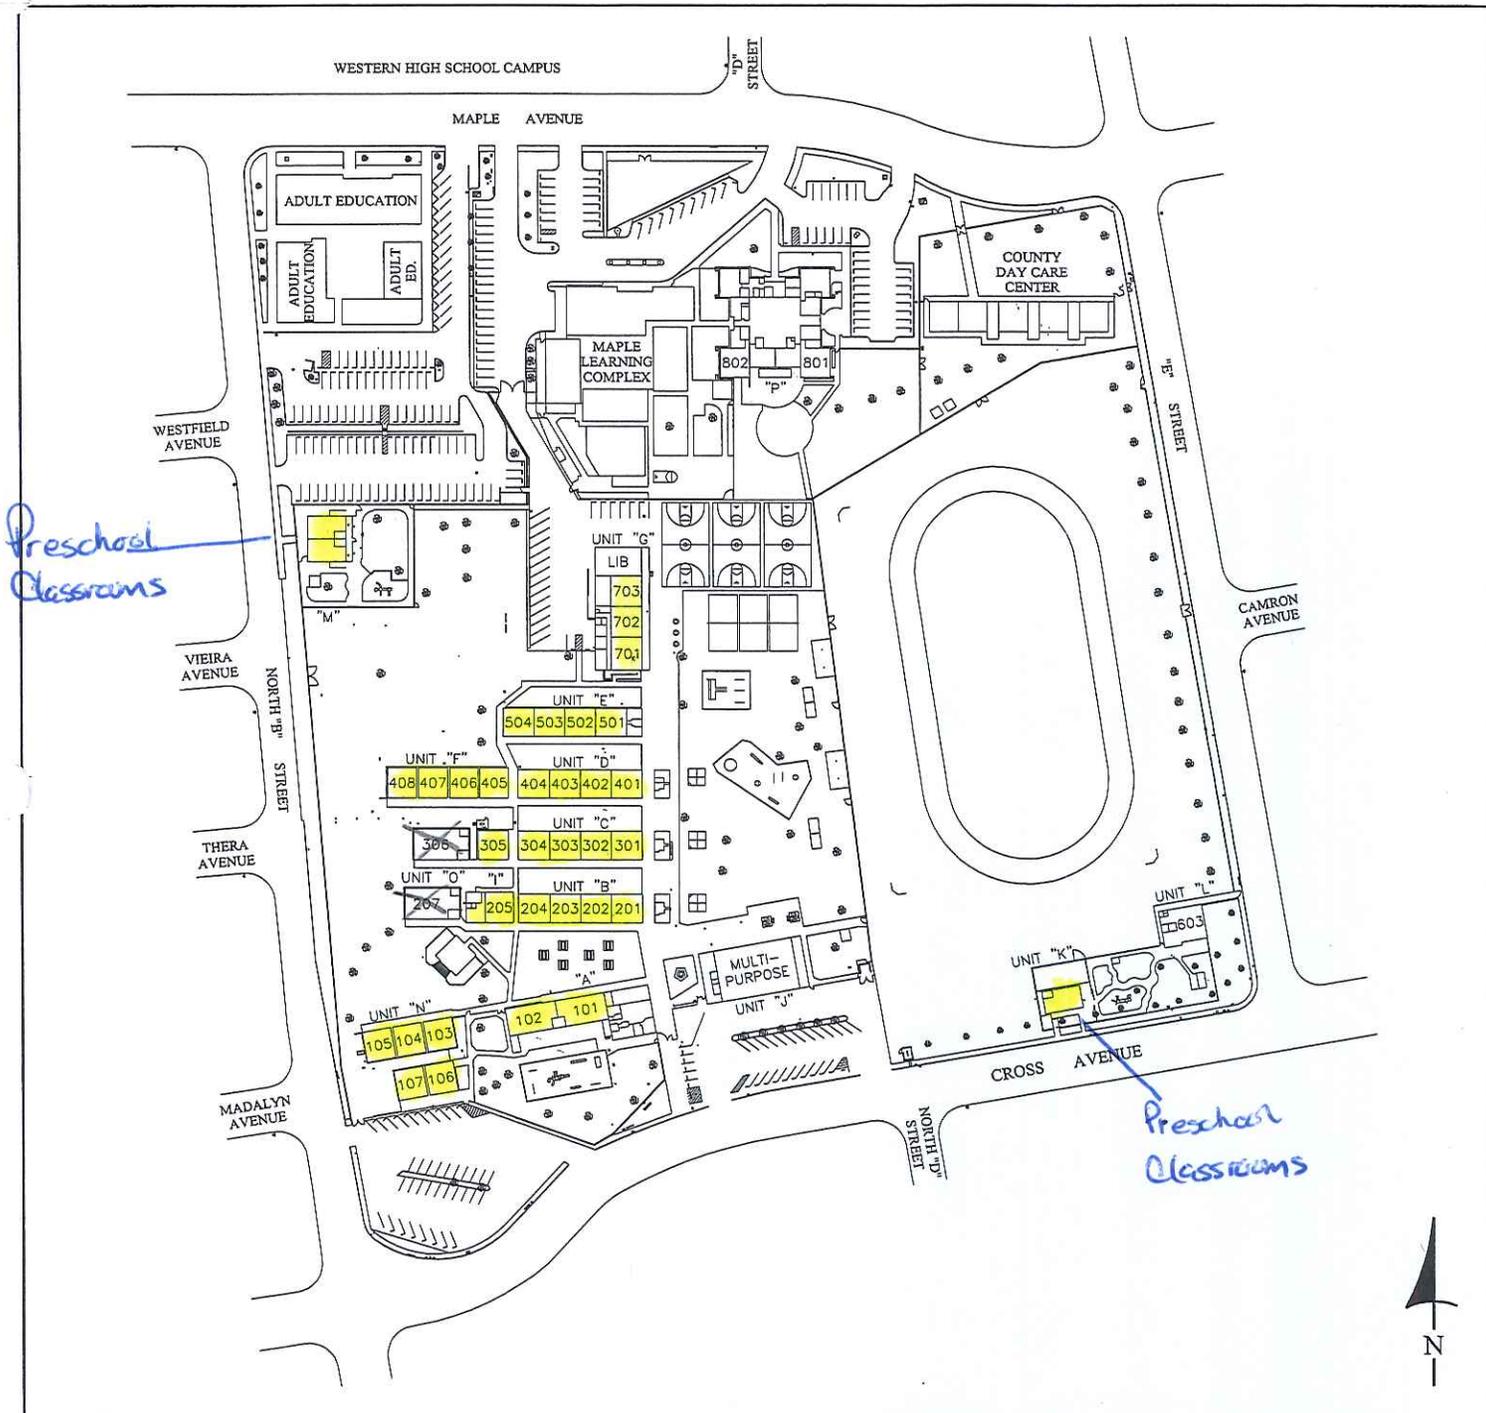

Siteplan
 Maple Elementary School
 640 West Cross Avenue - Tulare, CA 93274
 Web Site - www.tcsdk8.org
 Phone (559) 685-7270 FAX (559) 685-7272



The above is measured in accordance with the laws and regulations governing the State School Building Lease-Purchase Program.
cadxservices@yahoo.com

February 17, 2010
 Scale: 1"=200'-0"
 D.S.A.# 000000
 Page 1 of 54

- New Construction
- Modernization/Reconstruction

- Existing 1-A
- Proposed 2-A
- Final 3-A

Preschool Classrooms

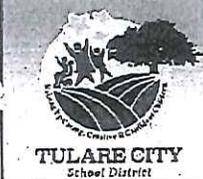
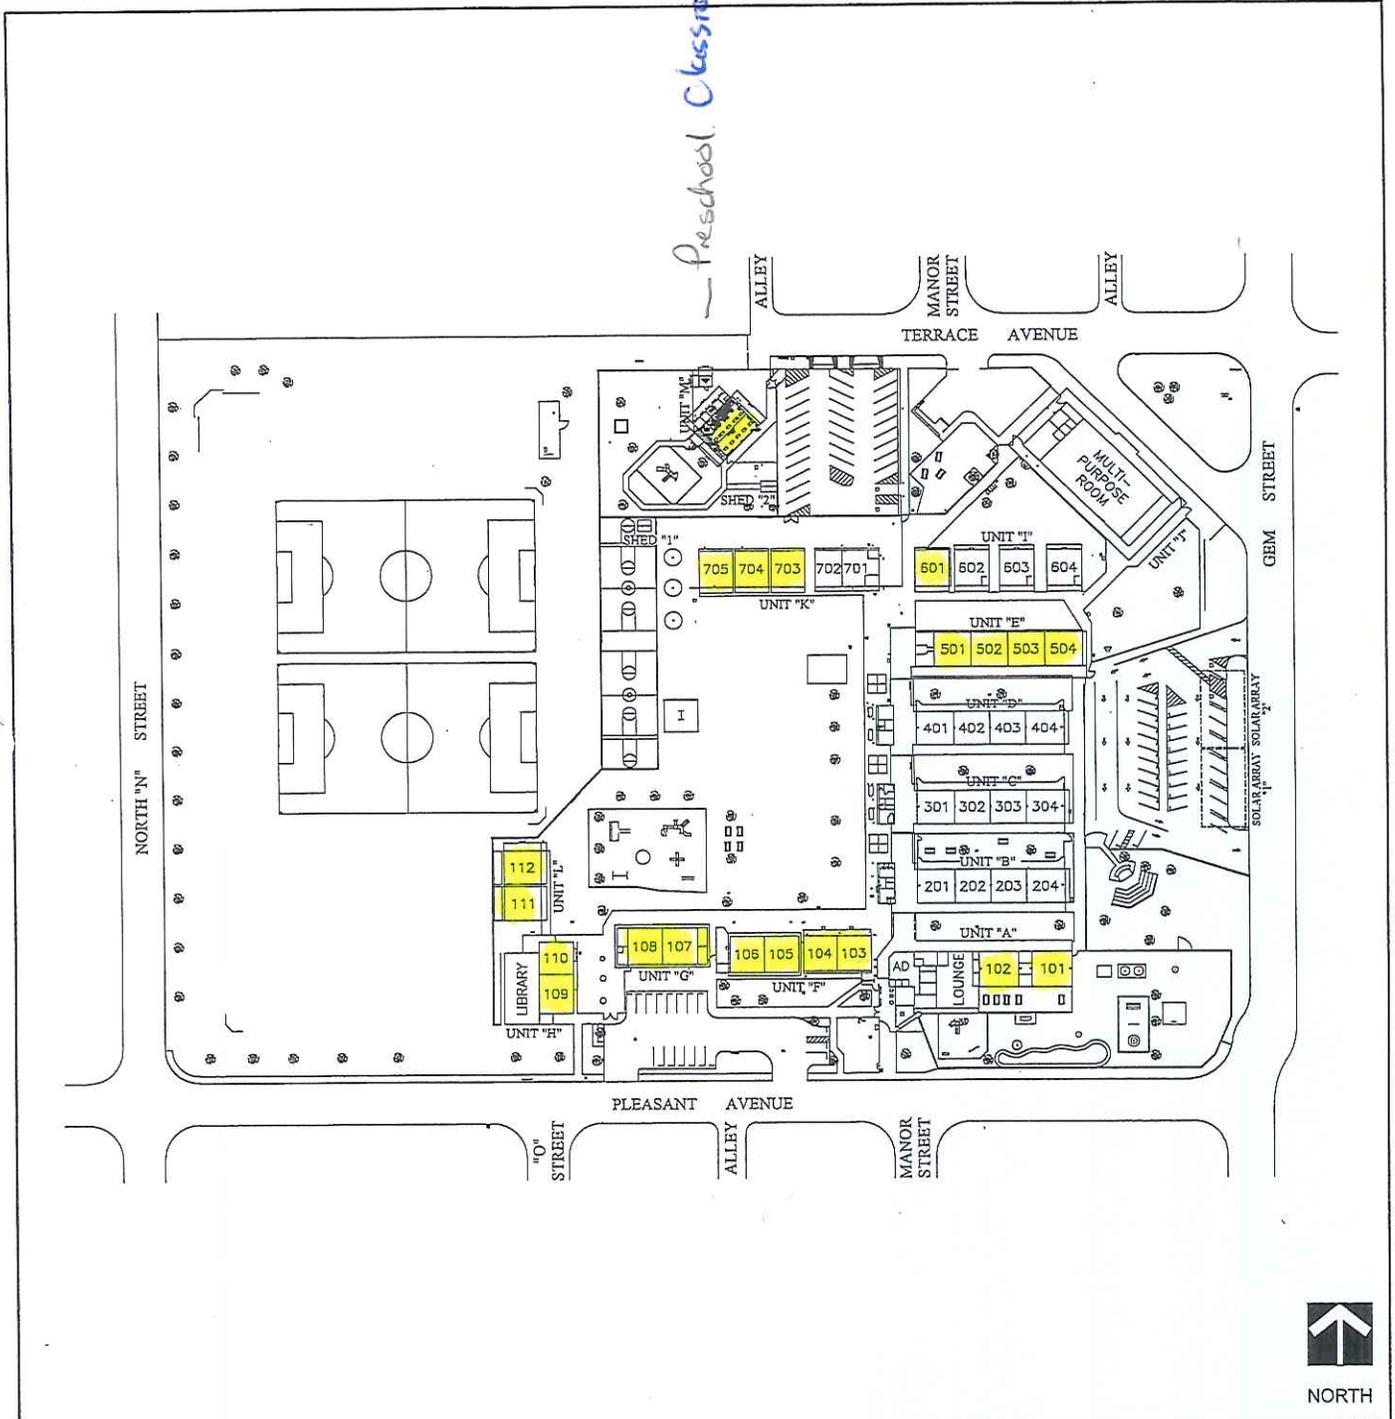


SITE PLAN
 Garden Elementary School
 640 East Pleasant Avenue - Tulare, CA 93274
 Web Site: www.tcsdk8.org
 Phone: (559) 685-7200, Fax: (559) 685-7248

Scale: 1"=160'-0"
 D.S.A.#: 47979
 31 May 18
 Page 4 of 46

- New Construction
- Modernization/Reconstruction

- Existing 1-A
- Proposed 2-A
- Final 3-A

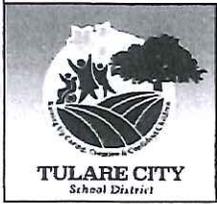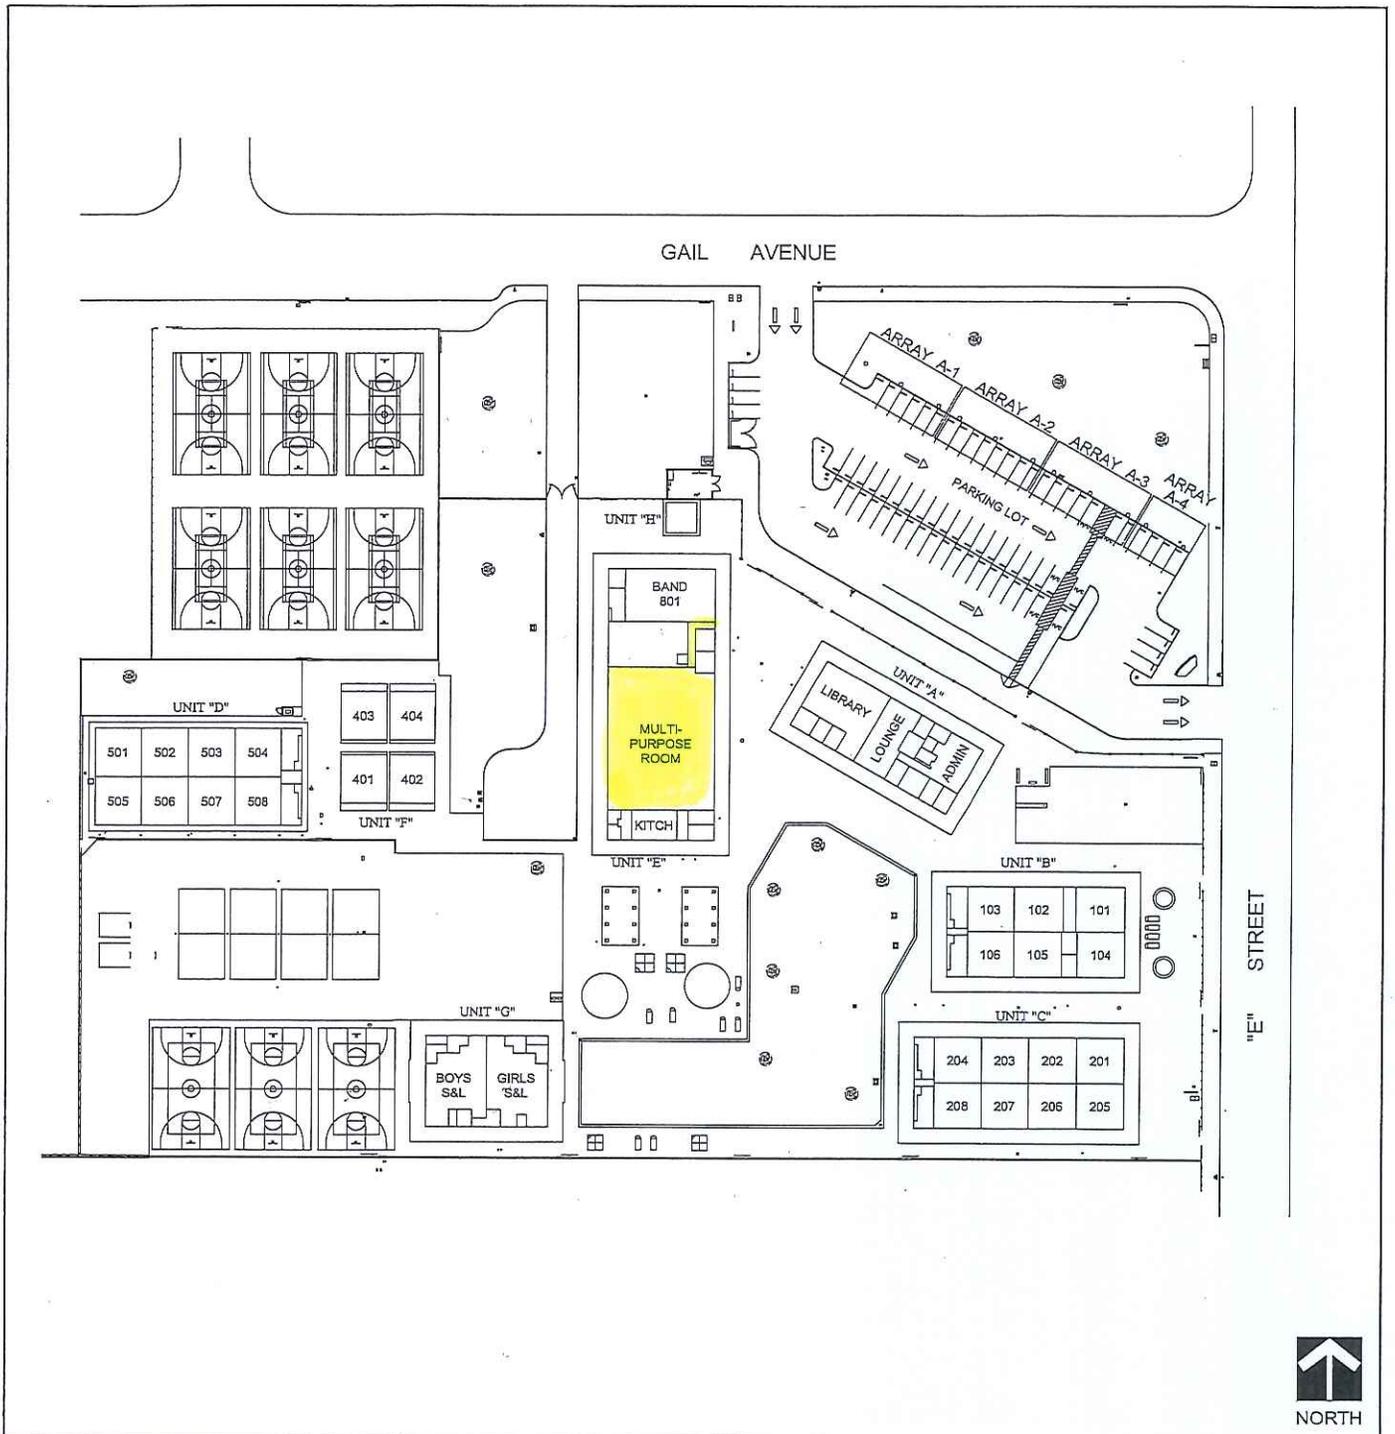

SITE PLAN
LOS TULES MIDDLE SCHOOL
 801 West Gail Avenue - Tulare, CA 93274
 Web Site: www.tcsdk8.org
 Phone: (559) 685-7200, Fax: (559) 685-7248

Scale: 1"=120'-0"
 D.S.A.#: 61292
 23 Apr 18
 Page 2 of 27