

Project Manual
Including Specifications for
The Construction of

VALENCIA COUNTY
NM47 & NM263 STREET LIGHTING
Los Lunas, New Mexico 87031
January 2018

A301410
VCB-FY18-006

OWNER:

Valencia County
444 Luna Avenue SE
Los Lunas, New Mexico 87031

ENGINEER:

MOLZEN CORBIN
2701 Miles Road, SE
Albuquerque, New Mexico 87106

MOLZENCORBIN
ENGINEERS | ARCHITECTS | PLANNERS

ENGINEER OF RECORD

Molzen Corbin
2701 Miles Road, S.E.
Albuquerque, New Mexico 87106
(505) 242-5700

The technical material and data contained in the specifications were prepared under the supervision and direction of the undersigned, whose seal as a Professional Engineer, licensed to practice in the State of New Mexico, is affixed below.

(SEAL)



K. W. Eades
Kevin Eades, P.E.

N.M.P.E. No. 14481

All questions about the meaning or intent of these documents shall be submitted only to the Engineer of Record, stated above, in writing.

TABLE OF CONTENTS

SECTION	PAGE TO PAGE
ADVERTISEMENT FOR BIDS	AFB-1
INSTRUCTIONS TO BIDDERS	ITB-1 - ITB-9
BID	BID-1 - BID-7
BID BOND	BB-1 - BB-2
SUBCONTRACTOR'S FAIR PRACTICE ACT COMPLIANCE	SCFP-1 - SCFP-3
NMDOT REQUIRED DOCUMENTS FOR BID SUBMITTAL	
AGREEMENT	AGR-1 - AGR-7
CERTIFICATE OF LIABILITY INSURANCE	CI-1 – CI-2
CONSTRUCTION PERFORMANCE BOND	PERB-1 – PERB-3
CONSTRUCTION PAYMENT BOND	PAYB-1 – PAYB-3
NOTICE OF AWARD	NOA-1
NOTICE TO PROCEED	NTP-1
NMDOT NOTICE TO CONTRACTORS	
STANDARD GENERAL CONDITIONS OF THE CONSTRUCTION CONTRACT	1-38
SUPPLEMENTARY CONDITIONS	SC-1 - SC-10
CHANGE ORDER	CO-1 – CO-2
CERTIFICATE OF SUBSTANTIAL COMPLETION	CSC-1 – CSC-2
FEDERAL WAGE RATES	
DRAWINGS	
NMDOT PROJECT SPECIFIC NOTICE TO CONTRACTORS	
NMDOT STANDARD NOTICE TO CONTRACTORS	

ADVERTISEMENT FOR BIDS

ADVERTISEMENT FOR BIDS

Valencia County

444 Luna Avenue SE

Los Lunas, New Mexico 87031

PROJECT NAME: NM47 & NM263 Street Lighting

Separate sealed BIDS for the construction of intersection street lighting and pavement markings will be received by Valencia County at the office of the Purchasing Agent, 444 Luna Avenue SE, Suite 100A, Los Lunas, New Mexico 87031 until 10:00 a.m., February 27, 2018, and then publicly opened and read aloud at the Commission Chambers.

The Contractor must meet or exceed a 0% Disadvantaged Business Enterprise Goal for this project, as established by the Construction and Civil Rights Bureau.

A copy of the IFB and other bid information may be downloaded on Monday, February 5, 2018, by 12:00 p.m. by going to <http://www.co.valencia.nm.us/216/purchasing>.

The CONTRACT DOCUMENTS may be examined at the following locations:

Molzen Corbin, 2701 Miles Road, SE, Albuquerque, New Mexico 87106

Construction Reporter, 1607 2nd St., Albuquerque, New Mexico 87107

Dodge Data & Analytics, www.construction.com

Copies of the CONTRACT DOCUMENTS may be obtained at the Issuing Office of Molzen Corbin, located at 2701 Miles Road, SE, Albuquerque, New Mexico, upon payment of \$ 150.00 as a deposit for the CONTRACT DOCUMENTS. **All checks shall be made payable to the OWNER, as follows: Valencia County. Cash will not be accepted.**

This deposit is fully refundable to any PLANHOLDER who returns the CONTRACT DOCUMENTS in good condition within 10 calendar days of the Bid Opening.

TO BE PUBLISHED: Sunday, February 4, 2018 in the **Albuquerque Journal**.

INSTRUCTIONS TO BIDDERS

INSTRUCTIONS TO BIDDERS

ARTICLE 1 – DEFINED TERMS

- 1.01 Terms used in these Instructions to Bidders have the meanings indicated in the General Conditions and Supplementary Conditions. Additional terms used in these Instructions to Bidders have the meanings indicated below:
- A. *Issuing Office* – The office from which the Bidding Documents are to be issued and where the bidding procedures are to be administered.

ARTICLE 2 – COPIES OF BIDDING DOCUMENTS

- 2.01 Complete sets of the Bidding Documents in the number and for the deposit sum, if any, stated in the advertisement or invitation to bid may be obtained from the Issuing Office. The deposit will be refunded to each document holder of record who returns a complete set of Bidding Documents in good condition within 10 days after opening of Bids.
- 2.02 Complete sets of Bidding Documents shall be used in preparing Bids; neither Owner nor Engineer assumes any responsibility for errors or misinterpretations resulting from the use of incomplete sets of Bidding Documents.
- 2.03 Owner and Engineer, in making copies of Bidding Documents available on the above terms, do so only for the purpose of obtaining Bids for the Work and do not authorize or confer a license for any other use.

ARTICLE 3 – QUALIFICATIONS OF BIDDERS

- 3.01 To demonstrate Bidder's qualifications to perform the Work, within 10 days of Owner's request, Bidder shall submit written evidence such as financial data, previous experience, present commitments, and such other data as requested by Owner.
- 3.02 Bidder is advised to carefully review those portions of the Bid Form requiring Bidder's representations and certifications.
- 3.03 Each Bidder must provide evidence of Bidder's qualifications to do business in the State where the Project is located. In order for a Bid to be acceptable, the General Contractor and any Subcontractor whose work is in excess of \$60,000 must be registered with the New Mexico Department of Workforce Solutions, Labor Enforcement.

ARTICLE 4 – EXAMINATION OF BIDDING DOCUMENTS, OTHER RELATED DATA, AND SITE

- 4.01 *Underground Facilities*
- A. Information and data shown or indicated in the Bidding Documents with respect to existing Underground Facilities at or contiguous to the Site is based upon information

and data furnished to Owner and Engineer by owners of such Underground Facilities, including Owner, or others.

- 4.02 Provisions concerning responsibilities for the adequacy of data furnished to prospective Bidders with respect to subsurface conditions, other physical conditions, and Underground Facilities, and possible changes in the Bidding Documents due to differing or unanticipated subsurface or physical conditions appear in Paragraphs 4.02, 4.03, and 4.04 of the General Conditions. Provisions concerning responsibilities for the adequacy of data furnished to prospective Bidders with respect to a Hazardous Environmental Condition at the Site, if any, and possible changes in the Contract Documents due to any Hazardous Environmental Condition uncovered or revealed at the Site which was not shown or indicated in the Drawings or Specifications or identified in the Contract Documents to be within the scope of the Work, appear in Paragraph 4.06 of the General Conditions.
- 4.03 On request, with a minimum of 2 days notice, Owner will provide Bidder access to the Site to conduct such examinations, investigations, explorations, tests, and studies as Bidder deems necessary for submission of a Bid. Bidder shall fill all holes and clean up and restore the Site to its former condition upon completion of such explorations, investigations, tests, and studies. Bidder shall comply with all applicable Laws and Regulations relative to excavation and utility locates.
- 4.04 A. Reference is made to Article 7 of the Supplementary Conditions for the identification of the general nature of other work that is to be performed at the Site by Owner or others (such as utilities and other prime contractors) that relates to the Work contemplated by these Bidding Documents. On request, Owner will provide to each Bidder for examination access to or copies of contract documents (other than portions thereof related to price) for such other work.
- B. Paragraph 6.13.C of the General Conditions indicates that if an Owner safety program exists, it will be noted in the Supplementary Conditions.
- 4.05 It is the responsibility of each Bidder before submitting a Bid to:
- A. examine and carefully study the Bidding Documents, and the other related data identified in the Bidding Documents;
- B. visit the Site and become familiar with and satisfy Bidder as to the general, local, and Site conditions that may affect cost, progress, and performance of the Work;
- C. become familiar with and satisfy Bidder as to all federal, state, and local Laws and Regulations that may affect cost, progress, and performance of the Work;
- D. agree at the time of submitting its Bid that no further examinations, investigations, explorations, tests, studies, or data are necessary for the determination of its Bid for performance of the Work at the price(s) bid and within the times required, and in accordance with the other terms and conditions of the Bidding Documents;

- E. become aware of the general nature of the work to be performed by Owner and others at the Site that relates to the Work as indicated in the Bidding Documents;
 - F. promptly give Engineer written notice to Jay Ashbacher at jashbacher@molzencorbin.com or fax to (505) 242-0673 of all conflicts, errors, ambiguities, or discrepancies that Bidder discovers in the Bidding Documents and confirm that the written resolution thereof by Engineer is acceptable to Bidder; and
 - G. determine that the Bidding Documents are generally sufficient to indicate and convey understanding of all terms and conditions for the performance of the Work.
- 4.06 The submission of a Bid will constitute an incontrovertible representation by Bidder that Bidder has complied with every requirement of this Article 4, that without exception the Bid is premised upon performing and furnishing the Work required by the Bidding Documents and applying any specific means, methods, techniques, sequences, and procedures of construction that may be shown or indicated or expressly required by the Bidding Documents, that Bidder has given Engineer written notice of all conflicts, errors, ambiguities, and discrepancies that Bidder has discovered in the Bidding Documents and the written resolutions thereof by Engineer are acceptable to Bidder, and that the Bidding Documents are generally sufficient to indicate and convey understanding of all terms and conditions for performing and furnishing the Work.

ARTICLE 5 – PRE-BID CONFERENCE

- 5.01 A pre-Bid conference will not be held.

ARTICLE 6 – SITE AND OTHER AREAS

- 6.01 The Site is identified in the Bidding Documents. Easements for permanent structures or permanent changes in existing facilities are to be obtained and paid for by Owner unless otherwise provided in the Bidding Documents. All additional lands and access thereto required for temporary construction facilities, construction equipment, or storage of materials and equipment to be incorporated in the Work are to be obtained and paid for by Contractor.

ARTICLE 7 – INTERPRETATIONS AND ADDENDA

- 7.01 All questions about the meaning or intent of the Bidding Documents are to be submitted to Engineer in writing to Jay Ashbacher at jashbacher@molzencorbin.com or fax to (505) 242-0673 for interpretations or clarifications considered necessary by Engineer in response to such questions will be issued by Addenda mailed or delivered to all parties recorded by Engineer as having received the Bidding Documents. Questions received less than ten days prior to the date for opening of Bids may not be answered. Only questions answered by Addenda will be binding. Oral and other interpretations or clarifications will be without legal effect.
- 7.02 Addenda may be issued to clarify, correct, or change the Bidding Documents as deemed advisable by Owner or Engineer.

ARTICLE 8 – BID SECURITY

- 8.01 A Bid must be accompanied by Bid security made payable to Owner in an amount of 5 percent of Bidder's maximum Bid price and in the form of a certified check, bank money order, or a Bid bond (on the form attached) issued by a surety meeting the requirements of Paragraphs 5.01 and 5.02 of the General Conditions.
- 8.02 The Bid security of the Successful Bidder will be retained until such Bidder has executed the Contract Documents, furnished the required contract security and met the other conditions of the Notice of Award, whereupon the Bid security will be returned. If the Successful Bidder fails to execute and deliver the Contract Documents and furnish the required contract security within 15 days after the Notice of Award, Owner may consider Bidder to be in default, annul the Notice of Award, and the Bid security of that Bidder will be forfeited. Such forfeiture shall be Owner's exclusive remedy if Bidder defaults. The Bid security of other Bidders whom Owner believes to have a reasonable chance of receiving the award may be retained by Owner until the earlier of seven days after the Effective Date of the Agreement or 61 days after the Bid opening, whereupon Bid security furnished by such Bidders will be returned.
- 8.03 Bid security of other Bidders whom Owner believes do not have a reasonable chance of receiving the award will be returned within seven days after the Bid opening.

ARTICLE 9 – CONTRACT TIMES

- 9.01 The number of days within which, or the dates by which, the Work is to be substantially completed and ready for final payment are set forth in the Agreement.

ARTICLE 10 – LIQUIDATED DAMAGES

- 10.01 Provisions for liquidated damages, if any, are set forth in the Agreement.

ARTICLE 11 – SUBSTITUTE AND "OR-EQUAL" ITEMS

- 11.01 The Contract, if awarded, will be on the basis of materials and equipment specified or described in the Bidding Documents. Where brand name or an "or-equal" specification is used in the Bidding Documents, the use of a brand name is for the purpose of describing the standard of quality, performance and characteristics desired, and is not intended to limit or restrict competition. When bidding a substitute or an "or-equal" the burden is on the Contractor to convince the Engineer that the supplier or manufacturer who has not been specified is in fact equal to the one specified. The Engineer is given the responsibility and judgment for making final determination on whether a proposed substitution is an "or-equal". Whenever it is specified or described in the Bidding Documents that a substitute or "or-equal" item of material or equipment may be furnished or used by Contractor if acceptable to Engineer, application for such acceptance will not be considered by Engineer until after the Effective Date of the Agreement.

- 11.02 If the Contractor bases their Bid on a substitute or an “or-equal” product, they do so at their own risk. In submitting a Bid, the Contractor agrees to furnish materials, equipment, and products that are acceptable to the Engineer for the price listed in the Bid.

ARTICLE 12 – SUBCONTRACTORS, SUPPLIERS AND OTHERS

- 12.01 If the Supplementary Conditions require the identity of certain Subcontractors, Suppliers, individuals, or entities to be submitted to Owner in advance of a specified date prior to the Effective Date of the Agreement, the apparent Successful Bidder, and any other Bidder so requested, shall within five days after Bid opening, submit to Owner a list of all such Subcontractors, Suppliers, individuals, or entities proposed for those portions of the Work for which such identification is required. Such list shall be accompanied by an experience statement with pertinent information regarding similar projects and other evidence of qualification for each such Subcontractor, Supplier, individual, or entity if requested by Owner. If Owner or Engineer, after due investigation, has reasonable objection to any proposed Subcontractor, Supplier, individual, or entity, Owner may, before the Notice of Award is given, request apparent Successful Bidder to submit a substitute, without an increase in the Bid.
- 12.02 If apparent Successful Bidder declines to make any such substitution, Owner may award the Contract to the next lowest Bidder that proposes to use acceptable Subcontractors, Suppliers, individuals, or entities. Declining to make requested substitutions will not constitute grounds for forfeiture of the Bid security of any Bidder. Any Subcontractor, Supplier, individual, or entity so listed and against which Owner or Engineer makes no written objection prior to the giving of the Notice of Award will be deemed acceptable to Owner and Engineer subject to revocation of such acceptance after the Effective Date of the Agreement as provided in Paragraph 6.06 of the General Conditions.
- 12.03 Contractor shall not be required to employ any Subcontractor, Supplier, individual, or entity against whom Contractor has reasonable objection.

ARTICLE 13 – PREPARATION OF BID

- 13.01 The Bid Form is included with the Bidding Documents. Additional copies may be obtained from Engineer by Plan Holders.
- 13.02 All blanks on the Bid Form shall be completed in ink or type written, and the Bid Form signed in ink. Erasures or alterations shall be initialed in ink by the person signing the Bid Form. A Bid price shall be indicated for each Bid item listed therein.
- 13.03 A Bid by a corporation shall be executed in the corporate name by the president or a vice-president or other corporate officer accompanied by evidence of authority to sign. The corporate seal shall be affixed and attested by the secretary or an assistant secretary. The corporate address and state of incorporation shall be shown.
- 13.04 A Bid by a partnership shall be executed in the partnership name and signed by a partner (whose title must appear under the signature), accompanied by evidence of authority to sign. The official address of the partnership shall be shown.

- 13.05 A Bid by a limited liability company shall be executed in the name of the firm by a member and accompanied by evidence of authority to sign. The state of formation of the firm and the official address of the firm shall be shown.
- 13.06 A Bid by an individual shall show the Bidder's name and official address.
- 13.07 A Bid by a joint venture shall be executed by each joint venturer in the manner indicated on the Bid Form. The official address of the joint venture shall be shown.
- 13.08 All names shall be printed in ink or type written below the signatures.
- 13.09 The Bid shall contain an acknowledgment of receipt of all Addenda, the numbers of which shall be filled in on the Bid Form.
- 13.10 Postal and e-mail addresses and telephone number for communications regarding the Bid shall be shown.
- 13.11 The Bid shall contain evidence of Bidder's authority and qualification to do business in the state where the Project is located, or Bidder shall covenant in writing to obtain such authority and qualification prior to award of the Contract and attach such covenant to the Bid. Bidder's state contractor license number, if any, shall also be shown on the Bid Form.

ARTICLE 14 – BASIS OF BID; COMPARISON OF BIDS

14.01 *Unit Price*

- A. Bidders shall submit a Bid on a unit price basis for each item of Work listed in the Bid schedule.
- B. The total of all estimated prices will be the sum of the products of the estimated quantity of each item and the corresponding unit price. The final quantities and Contract Price will be determined in accordance with Paragraph 11.03 of the General Conditions.
- C. Discrepancies between the multiplication of units of Work and unit prices will be resolved in favor of the unit prices. Discrepancies between the indicated sum of any column of figures and the correct sum thereof will be resolved in favor of the correct sum.

ARTICLE 15 – SUBMITTAL OF BID

- 15.01 All Bidders who are submitting a Bid on this Project are required to submit the following documents:
- Bid
 - Bid Security Bond

- List of Subcontractors for compliance with New Mexico Subcontractor's Fair Practices Act
- NMDOT Required Documents for Bid Submittals

15.02 A Bid shall be submitted no later than the date and time prescribed and at the place indicated in the advertisement or invitation to bid and shall be enclosed in a plainly marked package with the Project title (and, if applicable, the designated portion of the Project for which the Bid is submitted), the name and address of Bidder, and shall be accompanied by the Bid security and other required documents. If a Bid is sent by mail or other delivery system, the sealed envelope containing the Bid shall be enclosed in a separate package plainly marked on the outside with the notation "BID ENCLOSED." (A mailed Bid shall be addressed to the location noted on the Advertisement for Bids.)

ARTICLE 16 – MODIFICATION AND WITHDRAWAL OF BID

16.01 A Bid Proposal may be modified or withdrawn by an appropriate document duly executed (in the manner that a Bid Proposal must be executed) and delivered to the place where Bid Proposals are to be submitted at any time prior to the scheduled closing time for the receipt of bids. Bids shall be unconditionally accepted for consideration of award without alteration or correction except as authorized by the **Owner**.

The **Owner** may allow a correction or withdrawal of a bid because of an inadvertent, non-judgmental mistake in the bid, within the limitations below.

A. **Confirmation of Bid.** The **Owner** may require the apparent low Bidder to confirm its bid when obvious errors regarding the amount of the bid are apparent on the face of the bid or the bid amount is unreasonably lower than other bids submitted.

B. **Correction of Bid.** The **Owner** may allow a Bidder to correct mistakes discovered by either **Owner** or Bidder after Bid Opening and prior to award of the Contract without forfeiture of bid security in the following circumstances:

- when technical irregularities exist that have no effect on the price, quantity, quality, delivery or contractual conditions.
- when mistakes exist and the intended correct bid is clearly evident on the face of the bid.

16.02 The **Owner** may allow a Bidder to correct mistakes discovered after Bid Opening or to withdraw a bid without forfeiture of bid security if a mistake is clearly evident on the face of the Bid or the intended correct bid is not evident and the low Bidder submits evidence within 24 hours after the Bids are opened which clearly and convincingly demonstrates that a mistake was made which:

- is of such a grave consequence that enforcement would be unconscionable and,

- relates to a material and fundamental feature of the bid and,
- the Bidder acted in good faith and the mistakes did not come about as a result of the violation of a positive legal duty or from gross negligence and,
- the Bidder gave prompt notice of the mistake prior to award of Bid and,
- the **Owner's** status has not been changed, or if changed, the **Owner** suffers no serious hardship or prejudice other than loss of the bargain.

Thereafter, if the Work is rebid, any Bidder that withdraws a Bid will be disqualified from further bidding on the Work.

ARTICLE 17 – OPENING OF BIDS

- 17.01 Bids will be opened at the time and place indicated in the Advertisement or Invitation to Bid and, unless obviously non-responsive, read aloud publicly. An abstract of the amounts of the base Bids and major alternates, if any, will be made available to Bidders after the opening of Bids.

ARTICLE 18 – BIDS TO REMAIN SUBJECT TO ACCEPTANCE

- 18.01 All Bids will remain subject to acceptance for the period of time stated in the Bid Form, but Owner may, in its sole discretion, release any Bid and return the Bid security prior to the end of this period.

ARTICLE 19 – EVALUATION OF BIDS AND AWARD OF CONTRACT

- 19.01 Owner reserves the right to reject any or all Bids, including without limitation, nonconforming, nonresponsive, unbalanced, or conditional Bids. Owner further reserves the right to reject the Bid of any Bidder whom it finds, after reasonable inquiry and evaluation, to not be responsible. Owner may also reject the Bid of any Bidder if Owner believes that it would not be in the best interest of the Project to make an award to that Bidder. Owner also reserves the right to waive all informalities not involving price, time, or changes in the Work and to negotiate contract terms with the Successful Bidder.
- 19.02 More than one Bid for the same Work from an individual or entity under the same or different names will not be considered. Reasonable grounds for believing that any Bidder has an interest in more than one Bid for the Work may be cause for disqualification of that Bidder and the rejection of all Bids in which that Bidder has an interest.
- 19.03 In evaluating Bids, Owner will consider whether or not the Bids comply with the prescribed requirements, and such alternates, unit prices and other data, as may be requested in the Bid Form or prior to the Notice of Award.
- 19.04 In evaluating Bidders, Owner will consider the qualifications of Bidders and may consider the qualifications and experience of Subcontractors, Suppliers, and other individuals or entities proposed for those portions of the Work for which the identity of Subcontractors,

Suppliers, and other individuals or entities must be submitted as provided in the Supplementary Conditions.

- 19.05 Owner may conduct such investigations as Owner deems necessary to establish the responsibility, qualifications, and financial ability of Bidders, proposed Subcontractors, Suppliers, individuals, or entities proposed for those portions of the Work in accordance with the Contract Documents.
- 19.06 If the Contract is to be awarded, Owner will award the Contract to the Bidder whose Bid is in the best interests of the Project. Refer to Article 5 of the Bid Form for the basis of award.

ARTICLE 20 – CONTRACT SECURITY AND INSURANCE

- 20.01 Article 5 of the General Conditions, as may be modified by the Supplementary Conditions, sets forth Owner's requirements as to performance and payment bonds and insurance. When the Successful Bidder delivers the executed Agreement to Owner, it shall be accompanied by such bonds.
- 20.02 Reimbursement of Engineer's Cost for Reviewing Insurance and Bond Submissions. If the Bonds and/or Insurance Certificates are found not to be in accordance with the Contract Documents, the resubmission(s) of the Bonds and/or Insurance Certificates shall be accompanied by a purchase order from the Contractor to the Owner to cover any and all costs incurred by the Engineer in reviewing such resubmission(s).

ARTICLE 21 – SIGNING OF AGREEMENT

- 21.01 When Owner issues a Notice of Award to the Successful Bidder, it shall be accompanied by the required number of unsigned counterparts of the Agreement along with the other Contract Documents which are identified in the Agreement as attached thereto. Within 15 days thereafter, Successful Bidder shall sign and deliver the required number of counterparts of the Agreement and attached documents to Owner. Within ten days thereafter, Owner shall deliver one fully signed counterpart to Successful Bidder with a complete set of the Drawings with appropriate identification.

BID FORM

PROJECT IDENTIFICATION: NM47 & NM263 Street Lighting

ARTICLE 1 – BID RECIPIENT

1.01 This Bid is submitted to: Valencia County Purchasing Department
Attn: Loretta Trujillo
444 Luna Avenue SE
Los Lunas, New Mexico 87031

1.02 The undersigned Bidder proposes and agrees, if this Bid is accepted, to enter into an Agreement with Owner in the form included in the Bidding Documents to perform all Work as specified or indicated in the Bidding Documents for the prices and within the times indicated in this Bid and in accordance with the other terms and conditions of the Bidding Documents.

ARTICLE 2 – BIDDER'S ACKNOWLEDGEMENTS

2.01 Bidder accepts all of the terms and conditions of the Instructions to Bidders, including without limitation those dealing with the disposition of Bid security. This Bid will remain subject to acceptance for 60 days after the Bid opening, or for such longer period of time that Bidder may agree to in writing upon request of Owner. Bidder will sign and submit the Agreement and the Bonds and other documents required by the Bidding Requirements within ten days after the date of Owner's Notice of Award.

ARTICLE 3 – BIDDER'S REPRESENTATIONS

3.01 In submitting this Bid, Bidder represents that:

A. Bidder has examined and carefully studied the Bidding Documents, other related data identified in the Bidding Documents, and the following Addenda, receipt of which is hereby acknowledged:

<u>Addendum No.</u>	<u>Addendum Date</u>
_____	_____
_____	_____
_____	_____

B. Bidder has visited the Site and become familiar with and is satisfied as to the general, local, and Site conditions that may affect cost, progress, and performance of the Work.

C. Bidder is familiar with and is satisfied as to all Laws and Regulations that may affect cost, progress, and performance of the Work.

- D. Bidder has carefully studied all: (1) reports of explorations and tests of subsurface conditions at or contiguous to the Site and all drawings of physical conditions relating to existing surface or subsurface structures at the Site (except Underground Facilities) that have been identified in SC-4.02, and (2) reports and drawings of Hazardous Environmental Conditions, if any, at the Site that have been identified in SC-4.06.
- E. Bidder has considered the information known to Bidder; information commonly known to contractors doing business in the locality of the Site; information and observations obtained from visits to the Site; the Bidding Documents; and the Site-related reports and drawings identified in the Bidding Documents, with respect to the effect of such information, observations, and documents on (1) the cost, progress, and performance of the Work; (2) the means, methods, techniques, sequences, and procedures of construction to be employed by Bidder, including applying the specific means, methods, techniques, sequences, and procedures of construction expressly required by the Bidding Documents; and (3) Bidder's safety precautions and programs.
- F. Based on the information and observations referred to in Paragraph 3.01.E above, Bidder does not consider that further examinations, investigations, explorations, tests, studies, or data are necessary for the determination of this Bid for performance of the Work at the price(s) bid and within the times required, and in accordance with the other terms and conditions of the Bidding Documents.
- G. Bidder is aware of the general nature of work to be performed by Owner and others at the Site that relates to the Work as indicated in the Bidding Documents.
- H. Bidder has given Engineer written notice of all conflicts, errors, ambiguities, or discrepancies that Bidder has discovered in the Bidding Documents, and the written resolution thereof by Engineer is acceptable to Bidder.
- I. The Bidding Documents are generally sufficient to indicate and convey understanding of all terms and conditions for the performance of the Work for which this Bid is submitted.

ARTICLE 4 – BIDDER'S CERTIFICATION

4.01 Bidder certifies that:

- A. This Bid is genuine and not made in the interest of or on behalf of any undisclosed individual or entity and is not submitted in conformity with any collusive agreement or rules of any group, association, organization, or corporation;
- B. Bidder has not directly or indirectly induced or solicited any other Bidder to submit a false or sham Bid;
- C. Bidder has not solicited or induced any individual or entity to refrain from bidding; and

D. Bidder has not engaged in corrupt, fraudulent, collusive, or coercive practices in competing for the Contract. For the purposes of this Paragraph 4.01.D:

1. "corrupt practice" means the offering, giving, receiving, or soliciting of any thing of value likely to influence the action of a public official in the bidding process;
2. "fraudulent practice" means an intentional misrepresentation of facts made (a) to influence the bidding process to the detriment of Owner, (b) to establish bid prices at artificial non-competitive levels, or (c) to deprive Owner of the benefits of free and open competition;
3. "collusive practice" means a scheme or arrangement between two or more Bidders, with or without the knowledge of Owner, a purpose of which is to establish bid prices at artificial, non-competitive levels; and
4. "coercive practice" means harming or threatening to harm, directly or indirectly, persons or their property to influence their participation in the bidding process or affect the execution of the Contract.

ARTICLE 5 – BASIS OF BID

5.01 Bidder will complete the Work in accordance with the Contract Documents for the following

Bid Item No.	Item ID No.	Description	Unit	Estimated Quantity	Bid Unit Price	Bid Price
1	618000	Traffic control management	LS	1	\$	\$
2	621000	Mobilization	LS	1	\$	\$
3	704000	Retroreflectorized painted markings 4"	LF	6,000	\$	\$
4	704212	Retroreflectorized plastic pavement stripe 12"	LF	980	\$	\$
5	704320	Retroreflective plastic right turn arrow	EA	8	\$	\$
6	704330	Retroreflective plastic left turn arrow	EA	4	\$	\$
7	704340	Retroreflective plastic thru/left turn arrow	EA	2	\$	\$
8	704400	Retroreflective plastic word (ONLY)	EA	7	\$	\$
9	706420	Light control cabinet – 2 circuit	EA	1	\$	\$
10	709010	Rigid electrical conduit 1" dia.	LF	10	\$	\$
11	711110	Single conductor 10	LF	1,800	\$	\$
12	716040	315W, 6-square LED type 4W luminaire	EA	4	\$	\$

SUBTOTAL: \$ _____

6.875% NMGR: \$ _____

TOTAL: \$ _____

Unit Prices have been computed in accordance with Paragraph 11.03.B of the General Conditions.

Bidder acknowledges that estimated quantities are not guaranteed, and are solely for the purpose of comparison of Bids, and final payment for all unit price Bid items will be based on actual quantities, determined as provided in the Contract Documents.

- 5.02 This Contract will be awarded on the basis of the lowest responsive total Bid received from a responsible Bidder. If the lowest acceptable Bid exceeds available funds, the Owner retains the right to reject all Bids or negotiate a change of scope with the lowest responsive Bidder. Owner may only negotiate up to 10% higher than the budgeted project funds. Such negotiation shall not be allowed if the lowest Bid is more than 10% over the budgeted project funds. If a change of scope is negotiated and effected, it will be in the form of a formal Change Order to the Contract. If these conditions are not satisfied, the Owner is required to reject all Bids and re-bid the project to comply with State procurement requirements.
- 5.03 Gross receipts tax rates will be adjusted by the Contractor during the construction period to reflect the actual applicable rates issued by the New Mexico Taxation and Revenue Department.

ARTICLE 6 – TIME OF COMPLETION

- 6.01 Bidder agrees that the Work will be substantially complete and will be completed and ready for final payment in accordance with Paragraph 14.07 of the General Conditions on or before the dates or within the number of calendar days indicated in the Agreement.
- 6.02 Bidder accepts the provisions of the Agreement as to liquidated damages.

ARTICLE 7 – ATTACHMENTS TO THIS BID

- 7.01 The following documents are submitted with and made a condition of this Bid:
- A. Required Bid Security
 - B. List of Proposed Subcontractors for compliance with New Mexico Subcontractor's Fair Practices Act
 - C. NMDOT Required Documents for Bid Submittal

ARTICLE 8 – DEFINED TERMS

- 8.01 The terms used in this Bid with initial capital letters have the meanings stated in the Instructions to Bidders, the General Conditions, and the Supplementary Conditions.

ARTICLE 9 – BID SUBMITTAL

9.01 This Bid is submitted by:

If Bidder is:

An Individual

Name (typed or printed): _____

By: _____
(Individual's signature)

Doing business as: _____

A Partnership

Partnership Name: _____

By: _____
(Signature of general partner -- attach evidence of authority to sign)

Name (typed or printed): _____

A Corporation

Corporation Name: _____ (SEAL)

State of Incorporation: _____
Type (General Business, Professional, Service, Limited Liability): _____

By: _____
(Signature -- attach evidence of authority to sign)

Name (typed or printed): _____

Title: _____
(CORPORATE SEAL)

Attest _____

A Joint Venture

Name of Joint Venture: _____

First Joint Venturer Name: _____ (SEAL)

By: _____
(Signature of first joint venture partner -- attach evidence of authority to sign)

Name (typed or printed): _____

Title: _____

Second Joint Venturer Name: _____ (SEAL)

By: _____
(Signature of second joint venture partner -- attach evidence of authority to sign)

Name (typed or printed): _____

Title: _____

(Each joint venturer must sign. The manner of signing for each individual, partnership, and corporation that is a party to the joint venture should be in the manner indicated above.)

Bidder's Business Address _____

Phone No. _____ Fax No. _____

E-mail _____

SUBMITTED on _____, 20____.

New Mexico Contractor's License Number _____

License Classifications _____

New Mexico Department of Workforce Solutions Registration Number _____

Federal Identification Number (FEIN #) _____

BID BOND

Any singular reference to Bidder, Surety, Owner or other party shall be considered plural where applicable.

BIDDER (*Name and Address*):

SURETY (*Name and Address of Principal Place of Business*):

OWNER:

Valencia County
444 Luna Avenue SE
Los Lunas, New Mexico 87031

BID

Bid Due Date:
Description: NM47 & NM263 Street Lighting

BOND

Bond Number:
Date (*Not earlier than Bid due date*):
Penal sum _____

(Words)

\$ _____

(Figures)

Surety and Bidder, intending to be legally bound hereby, subject to the terms set forth below, do each cause this Bid Bond to be duly executed by an authorized officer, agent, or representative.

BIDDER

(Seal)

Bidder's Name and Corporate Seal

By:

Signature

Print Name

Title

Attest:

Signature

Title

SURETY

(Seal)

Surety's Name and Corporate Seal

By:

Signature (Attach Power of Attorney)

Print Name

Title

Attest:

Signature

Title

Note: Above addresses are to be used for giving any required notice. Provide execution by any additional parties, such as joint venturers, if necessary.

1. Bidder and Surety, jointly and severally, bind themselves, their heirs, executors, administrators, successors, and assigns to pay to Owner upon default of Bidder the penal sum set forth on the face of this Bond. Payment of the penal sum is the extent of Bidder's and Surety's liability. Recovery of such penal sum under the terms of this Bond shall be Owner's sole and exclusive remedy upon default of Bidder.
2. Default of Bidder shall occur upon the failure of Bidder to deliver within the time required by the Bidding Documents (or any extension thereof agreed to in writing by Owner) the executed Agreement required by the Bidding Documents and any performance and payment bonds required by the Bidding Documents.
3. This obligation shall be null and void if:
 - 3.1 Owner accepts Bidder's Bid and Bidder delivers within the time required by the Bidding Documents (or any extension thereof agreed to in writing by Owner) the executed Agreement required by the Bidding Documents and any performance and payment bonds required by the Bidding Documents, or
 - 3.2 All Bids are rejected by Owner, or
 - 3.3 Owner fails to issue a Notice of Award to Bidder within the time specified in the Bidding Documents (or any extension thereof agreed to in writing by Bidder and, if applicable, consented to by Surety when required by Paragraph 5 hereof).
4. Payment under this Bond will be due and payable upon default of Bidder and within 30 calendar days after receipt by Bidder and Surety of written notice of default from Owner, which notice will be given with reasonable promptness, identifying this Bond and the Project and including a statement of the amount due.
5. Surety waives notice of any and all defenses based on or arising out of any time extension to issue Notice of Award agreed to in writing by Owner and Bidder, provided that the total time for issuing Notice of Award including extensions shall not in the aggregate exceed 120 days from Bid due date without Surety's written consent.
6. No suit or action shall be commenced under this Bond prior to 30 calendar days after the notice of default required in Paragraph 4 above is received by Bidder and Surety and in no case later than one year after Bid due date.
7. Any suit or action under this Bond shall be commenced only in a court of competent jurisdiction located in the state in which the Project is located.
8. Notices required hereunder shall be in writing and sent to Bidder and Surety at their respective addresses shown on the face of this Bond. Such notices may be sent by personal delivery, commercial courier, or by United States Registered or Certified Mail, return receipt requested, postage pre-paid, and shall be deemed to be effective upon receipt by the party concerned.
9. Surety shall cause to be attached to this Bond a current and effective Power of Attorney evidencing the authority of the officer, agent, or representative who executed this Bond on behalf of Surety to execute, seal, and deliver such Bond and bind the Surety thereby.
10. This Bond is intended to conform to all applicable statutory requirements. Any applicable requirement of any applicable statute that has been omitted from this Bond shall be deemed to be included herein as if set forth at length. If any provision of this Bond conflicts with any applicable statute, then the provision of said statute shall govern and the remainder of this Bond that is not in conflict therewith shall continue in full force and effect.
11. The term "Bid" as used herein includes a Bid, offer, or proposal as applicable.

**SUBCONTRACTOR'S FAIR PRACTICE
ACT COMPLIANCE**

SUBCONTRACTOR'S FAIR PRACTICE ACT COMPLIANCE

This project is subject to the provisions of the State of New Mexico Subcontractor's Fair Practice Act.

Listing Threshold: **No Threshold**

Portion of project to which requirements apply:

Complete Project.

For each category of the project, which the BIDDER will be subcontracting for an amount exceeding the listing threshold indicated above, the BIDDER shall define the subcontracting categories and list only one subcontractor for each category. The listing shall be in the format indicated on the following page, and shall be completed and submitted with the Bid.

No CONTRACTOR whose Bid is accepted shall sublet or subcontract any portion of the Work of the Project in an amount exceeding the threshold amount given above, where the original bid amount did not designate a subcontractor, unless 1) the CONTRACTOR received no bid for that category (note: the BIDDER must designate on the list of subcontractors that "no bid was received"), or 2) the Work is pursuant to a change order that causes changes or deviations from the original contract.

No CONTRACTOR whose Bid is accepted shall substitute any subcontractor in place of the subcontractor listed in the Bid except as provided for in the Subcontractor's Fair Practice Act.

Any changes or additions of subcontractors shall be promptly reported to the ENGINEER in writing within two (2) calendar days of the known change or addition to the submitted List of Project Subcontractors in the Bid.

All subcontractors with work in excess of \$60,000 must be registered with the New Mexico Department of Workforce Solutions, Labor Enforcement. On page SCFP-2, include the total of the subcontracted work and the subcontractor's New Mexico Department of Workforce Solutions Registration Number, if work is in excess of \$60,000.

Subcontract Category _____

Estimated Value of Work _____

Subcontractor's Name _____

Business Address _____

Phone Number _____

E-mail Address _____

Federal Identification No. (FEIN #) _____

New Mexico Contractor's License No. _____

License Categories _____

New Mexico Dept. of Workforce Solutions Registration No. _____
(list only if value of work is in excess of \$60,000)

SCFP-2

Subcontract Category _____

Estimated Value of Work _____

Subcontractor's Name _____

Business Address _____

Phone Number _____

E-mail Address _____

Federal Identification No. (FEIN #) _____

New Mexico Contractor's License No. _____

License Categories _____

New Mexico Dept. of Workforce Solutions Registration No. _____

(list only if value of work is in excess of \$60,000)

Subcontract Category _____

Estimated Value of Work _____

Subcontractor's Name _____

Business Address _____

Phone Number _____

E-mail Address _____

Federal Identification No. (FEIN #) _____

New Mexico Contractor's License No. _____

License Categories _____

New Mexico Dept. of Workforce Solutions Registration No. _____


(list only if value of work is in excess of \$60,000)

Signature of Authorized Representative for BIDDER:

_____ Date: _____

Duplicate, complete, and submit additional sheets as required.

***REVISED 7/5/16**

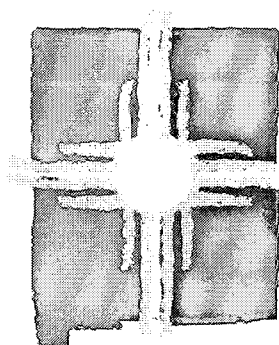


New Mexico DEPARTMENT OF
TRANSPORTATION
MOBILITY FOR EVERYONE

**REQUIRED DOCUMENTS
FOR
BID SUBMITTAL**

Control Number ("CN"): A301410

Bidder: _____

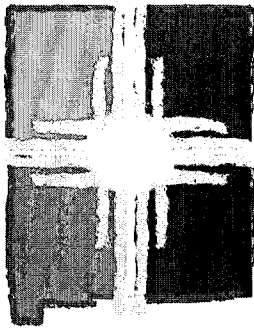

New Mexico DEPARTMENT OF
TRANSPORTATION
MOBILITY FOR EVERYONE

**INDEX
OF
REQUIRED DOCUMENTS
FOR
BID SUBMITTAL**

Control Number ("CN"): _____A301410_____

Bidder: _____

Cover Sheet

Index

Affidavit of Bidder

Bid Guaranty

Bid Schedule ("Not Shown")

Bidder's List of Quoters for the Disadvantaged Business Enterprise (DBE)

Program

Non-Debarment Certification

Pay Equity Acknowledgement (Executive Order 2009-049)

Subcontractors Fair Practices Act Compliance (If applicable based on
Signal/Lighting Work)

Control Number ("CN"): A301410

Failure to comply with the completion and timely submission of the Affidavit of Bidder shall result in the Bidder's Bid being rejected as non-responsive.

New Mexico Department of Transportation ("NMDOT")
Bid Guaranty

Control Number ("CN"): A301410

BIDDER: _____ TELEPHONE: () _____
ADDRESS: _____

SURETY: _____
SURETY BUSINESS ADDRESS: _____

KNOWN ALL MEN by these presents that the Surety having its registered office at the above address are bound unto the NMDOT in the sum of five percent (5%) of the Total Bid Amount as shown on the Project Bid Schedule for which payment well and truly to be made to the NMDOT the Surety binds itself, its successors and assigns by these presents.

The Surety undertakes to pay the NMDOT up to the above amount upon receipt of the NMDOT's first written demand, without the NMDOT having to substantiate its demand, provided that in its demand the NMDOT will note that the amount claimed by the NMDOT is due to the Bidder failing to return the signed Contract and Contract Bonds within fifteen (15) Days of receiving the Contract. The Guaranty will remain in force up to 30 Days after Bid Opening or as it may be extended by the NMDOT, notice of which extension(s) to the Surety is hereby waived.

New Mexico Department of Transportation ("NMDOT")
Bid Form

Control Number ("CN"): A301410

BIDDER: _____ TELEPHONE: () _____
ADDRESS: _____
BIDDER'S DEPARTMENT OF WORKFORCE SOLUTIONS REGISTRATION No. _____
*BIDDER'S LICENSE No. _____ * LICENSE CLASSIFICATION(S) _____

* Not Required for Bidding on Federally funded Projects

The Bidder proposes to construct this NMDOT Project at the prices quoted in the Bid Schedule and in accordance with the Contract. The Contract includes the Advertisement, Bid Form, Bid Schedule, Contract Bond, Standard Specifications, Supplemental Specifications, Special Provisions, Addenda, Notice to Contractors, Plans, Standard Drawings, Notice to Proceed, Change Orders and agreements that are required to complete the construction of the Work in an Acceptable manner, including authorized extensions thereof, all of which constitute one instrument. The contents of the Contract are incorporated by reference herein.

To submit a Bid through Bid Express the Bidder shall create a unique digital id. The submission of a Bid with the Bidder's unique digital id shall be considered the Bidder's certification that it has exercised Pre-Bid Due Diligence and shall be considered prima facie evidence that the Bidder accepts the conditions to be encountered in performing the Work and accepts the provisions and requirements of the Contract. Pre-Bid Due Diligence is the Bidder's exercise of due diligence before submittal of a Bid which includes the careful, independent examination of the site of the proposed Work, including Materials pits and haul Roads, the Bid Package, all Contract documents including Standard Specifications, Special Provisions, Supplemental Specifications, and Standard Drawings and boring logs which are representative of the condition at the precise location where each boring was made but conditions may vary between boring locations.

Contract Time is in the Advertisement. The Bidder shall commence Work within the timeframe specified in the Notice to Proceed, when issued, incorporated herein by reference.

Overcharges resulting from antitrust violations are borne by the NMDOT. Through the submission of the Bid with the digital id the Bidder certifies that the Bidder is duly authorized to assign, sell, convey, and transfer to the NMDOT all right, title and interest to all claims and causes of action the Bidder has or may acquire under state or federal antitrust laws provided that the claims or causes of action are related to the goods, Materials or services that are the subject of this Contract and to the extent that the same are passed on to the NMDOT. Additionally, the Bidder certifies that it will require all of its Subcontractors at all tiers to assign all federal and state antitrust claims and causes of action as described in this paragraph to the NMDOT. The provisions of this paragraph shall become effective at the time the NMDOT executes this Contract without further acknowledgment from the Bidder or the Bidder's Subcontractors at all tiers.

Control Number ("CN"): A301410

The NMDOT establishes the New Mexico DBE goal using the mechanism of a Bidder's list per 49 C.F.R. § 26.45 (2014). The Bidder's list shall contain all quotes, from both DBE and non-DBE quoters, received by the Bidder and shall be submitted with the Bid. The term "quoter" shall include Subcontractors and Suppliers.

[illegible]

New Mexico Department of Transportation ("NMDOT")
Non-Debarment Certification

Control Number ("CN"): A301410

BIDDER: _____ TELEPHONE: () _____
ADDRESS: _____

The Federal Highway Administration suspends or debar contractors to protect taxpayer dollars and the NMDOT is required to Award Contracts to responsible Bidders. The submission of the Bid is the Bidder's certification that neither it nor its principals are presently suspended, proposed for debarment, declared ineligible or voluntarily excluded from participation in this Project by any federal department or agency. The Bidder further agrees that if it is the lowest Responsible Bidder and awarded the Contract then it shall comply with the following:

1. The Contractor shall verify through the SAM.gov website at <https://www.sam.gov/portal/SAM/##11> that its Subcontractor(s), at any tier(s), is not presently suspended, proposed for debarment, declared ineligible, or voluntarily excluded from participating in this Project. The result of this verification shall be provided in the NMDOT's permission to subcontract request form number A - 1086 and A - 1087; and
2. If circumstances change to render this certification inaccurate then the Contractor shall provide the changed circumstances immediately in writing to the Project Manager.

If the Contractor knowingly makes a false certification the NMDOT may take any available actions under the Contract.

Failure to acknowledge the terms and conditions above shall render the Bid non-responsive and the Bid shall be rejected.

I acknowledge

SIGNATURE

New Mexico Department of Transportation ("NMDOT")
Pay Equity Reporting Acknowledgement
New Mexico Executive Order 2009-049

Control Number ("CN"): A301410

BIDDER: _____ TELEPHONE: () _____
ADDRESS: _____

Pre-Award

The State of New Mexico requires the lowest Responsible Bidder to, in order to contract with Executive Branch Agencies, including the NMDOT, comply with Executive Order 2009-049. To comply with the Executive Order, after receipt of the notice of preliminary award of contract, the lowest Responsible Bidder shall submit per the notice of preliminary award of contract either form PE10-249 or PE250 depending on its number of employees at the time it receives the notice of preliminary award of contract.

Failure of the lowest Responsible Bidder to comply with this Pay Equity Reporting Acknowledgement may constitute just cause for cancellation of the Award and the forfeiture of the Bid Guaranty.

Exemptions exist regarding compliance with the Executive Order. The Executive Order and required forms can be obtained from the following link:

http://www.generalservices.state.nm.us/statepurchasing/pay_equity.aspx

Post-Award

If Contract Time extends beyond one (1) year from the date in the Notice to Proceed, then within ten Days of the annual anniversary date of the Notice to Proceed, the Contractor shall submit to the Project Manager an updated form PE 10-249 or PE250 depending on the number of employees it has at that time.

If at the expiration of Contract Time, more than 180 Days has elapsed since submittal of the last PE 10-249 or PE250, the Contractor shall submit to the Project Manager an updated form PE 10-249 or PE250.

If a Subcontractor, at any tier, performs ten percent or more of the Total Original Contract Amount and has ten or more employees or eight (8) employees in the same job classification then the Contractor shall submit to the Project Manager the PE 10-249 or PE250. The Contractor shall submit the appropriate form with the permission to subcontract package forms A-1086 or A-1087.

If a Subcontractor, at any tier, performs ten percent or more of the Total Original Contract Amount and during the performance of this Work grows to have ten or more employees or eight (8) employees in the same job classification then the Contractor shall immediately submit form PE 10-249 or PE250.

Subsequent form PE 10-249 or PE250 submittals, by the Contractor for its Subcontractors, at any tier, shall be due yearly on the anniversary date of the Project Manager's approval of the permission to subcontract package.

Failure of the Contractor to comply with this Pay Equity Reporting Acknowledgement shall result in the NMDOT exercising its remedies under the Contract.

I acknowledge

SIGNATURE

New Mexico Department of Transportation ("NMDOT")
Subcontractors Fair Practices Act Compliance

Control Number ("CN"): A301410

BIDDER: _____ TELEPHONE: () _____
ADDRESS: _____

The Subcontractors Fair Practices Act, NMSA 1978, §§ 13 – 4 – 31 to – 43 (1995), applies to this Project.

The Subcontractors Fair Practices Act prevents Contractors from bid shopping and bid peddling. The Subcontractors Fair Practices Act requires that Subcontractor quotes received for specific Work shall be listed when the quote exceeds the listing threshold identified herein.

For this Project, quotes for street lighting and traffic signal Work that exceed the listing threshold in the Advertisement shall be listed.

Only one Subcontractor shall be listed below for each Description of Work.

The listing requirements do not apply if the Contractor:

- 1) Receives no quotes for the Work and the Contractor states the same below; or
- 2) Receives only one quote for the Work, the Contractor states the name of the sole quoter below and the designation of sole quoter below only occurs one time.

Description of Work	Subcontractor (and if sole quoter designation as sole quoter)	Address	Quote Amount

Failure to list a Subcontractor quote, that no quotes were received, or that a sole quote was received for the Work that exceed the listing threshold is the Contractor's representation that it is qualified and shall self perform the Work itself.

Substitutions of listed Subcontractors with other listed Subcontractors or with non-listed Subcontractors are allowed only per Section 13-4-36 and is conditioned upon the written consent of the NMDOT before the substitution occurs.

Failure of the Contractor to comply with the requirements herein shall be grounds for NMDOT's exercising its contractual remedies and the assessment of penalties per Section 13-4-41.

**AGREEMENT
BETWEEN OWNER AND CONTRACTOR
FOR CONSTRUCTION CONTRACT (STIPULATED PRICE)**

THIS AGREEMENT is by and between Valencia County ("Owner") and
____ ("Contractor").

Owner and Contractor hereby agree as follows:

ARTICLE 1 – WORK

- 1.01 Contractor shall complete all Work as specified or indicated in the Contract Documents. The Work is generally described as follows:

Intersection street lighting and pavement markings .

ARTICLE 2 – THE PROJECT

- 2.01 The Project for which the Work under the Contract Documents may be the whole or only a part is generally described as follows:**

NM47 & NM263 Street Lighting

ARTICLE 3 – ENGINEER

- 3.01 The Project has been designed by Molzen-Corbin & Associates, Inc. (Engineer), which is to act as Owner's representative, assume all duties and responsibilities, and have the rights and authority assigned to Engineer in the Contract Documents in connection with the completion of the Work in accordance with the Contract Documents.

ARTICLE 4 – CONTRACT TIMES

- #### 4.01 *Time of the Essence*

- A. All time limits for Milestones, if any, Substantial Completion, and completion and readiness for final payment as stated in the Contract Documents are of the essence of the Contract.

- #### 4.02 *Days to Achieve Substantial Completion and Final Payment*

- A. The Work will be substantially completed within 45 days after the date when the Contract Times commence to run as provided in Paragraph 2.03 of the General Conditions, and completed and ready for final payment in accordance with

Paragraph 14.07 of the General Conditions within 15 days after the date when the Contract Times commence to run.

4.03 *Liquidated Damages*

- A. Contractor and Owner recognize that time is of the essence as stated in Paragraph 4.01 above and that Owner will suffer financial loss if the Work is not completed within the times specified in Paragraph 4.02 above, plus any extensions thereof allowed in accordance with Article 12 of the General Conditions. The parties also recognize the delays, expense, and difficulties involved in proving in a legal or arbitration proceeding the actual loss suffered by Owner if the Work is not completed on time. Accordingly, instead of requiring any such proof, Owner and Contractor agree that as liquidated damages for delay (but not as a penalty), Contractor shall pay Owner \$ 500.00 for each day that expires after the time specified in Paragraph 4.02 above for Substantial Completion until the Work is substantially complete. After Substantial Completion, if Contractor shall neglect, refuse, or fail to complete the remaining Work within the Contract Time or any proper extension thereof granted by Owner, Contractor shall pay Owner \$ 500.00 for each day that expires after the time specified in Paragraph 4.02 above for completion and readiness for final payment until the Work is completed and ready for final payment.

ARTICLE 5 – CONTRACT PRICE

- 5.01 Owner shall pay Contractor for completion of the Work in accordance with the Contract Documents in current funds as follows:

_____ Dollars (\$ _____)

- A. For all Work, at the prices stated in Contractor's Bid, refer to Contractor's Bid Form.

ARTICLE 6 – PAYMENT PROCEDURES

6.01 *Submittal and Processing of Payments*

- A. Contractor shall submit Applications for Payment in accordance with Article 14 of the General Conditions. Applications for Payment will be processed by Engineer as provided in the General Conditions.

6.02 *Progress Payments*

- A. Owner shall make progress payments on account of the Contract Price on the basis of Contractor's Applications for Payment on or about the 25th day of each month during performance of the Work as provided in Paragraph 6.02.A.1 below. All such payments will be measured by the schedule of values established as provided in Paragraph 2.07.A of the General Conditions (and in the case of Unit Price Work based on the number of units completed) or, in the event there is no schedule of values, as provided in the General Requirements.

6.03 *Final Payment*

- A. Upon final completion and acceptance of the Work in accordance with Paragraph 14.07 of the General Conditions, Owner shall pay the remainder of the Contract Price as recommended by Engineer as provided in said Paragraph 14.07.

ARTICLE 7 – INTEREST

- 7.01 Not applicable.

ARTICLE 8 – CONTRACTOR’S REPRESENTATIONS

- 8.01 In order to induce Owner to enter into this Agreement, Contractor makes the following representations:
 - A. Contractor has examined and carefully studied the Contract Documents and the other related data identified in the Bidding Documents.
 - B. Contractor has visited the Site and become familiar with and is satisfied as to the general, local, and Site conditions that may affect cost, progress, and performance of the Work.
 - C. Contractor is familiar with and is satisfied as to all federal, state, and local Laws and Regulations that may affect cost, progress, and performance of the Work.
 - D. Contractor has carefully studied all: (1) reports of explorations and tests of subsurface conditions at or contiguous to the Site and all drawings of physical conditions relating to existing surface or subsurface structures at the Site (except Underground Facilities), if any, that have been identified in Paragraph SC-4.02 of the Supplementary Conditions, and (2) reports and drawings of Hazardous Environmental Conditions, if any, at the Site that have been identified in Paragraph SC-4.06 of the Supplementary Conditions.
 - E. Contractor has considered the information known to Contractor; information commonly known to contractors doing business in the locality of the Site; information and observations obtained from visits to the Site; the Contract Documents; and the Site-related reports and drawings identified in the Contract Documents, with respect to the effect of such information, observations, and documents on (1) the cost, progress, and performance of the Work; (2) the means, methods, techniques, sequences, and procedures of construction to be employed by Contractor, including any specific means, methods, techniques, sequences, and procedures of construction expressly required by the Contract Documents; and (3) Contractor’s safety precautions and programs.
 - F. Based on the information and observations referred to in Paragraph 8.01.E above, Contractor does not consider that further examinations, investigations, explorations, tests, studies, or data are necessary for the performance of the Work at the Contract Price, within the Contract Times, and in accordance with the other terms and conditions of the Contract Documents.

- G. Contractor is aware of the general nature of work to be performed by Owner and others at the Site that relates to the Work as indicated in the Contract Documents.
- H. Contractor has given Engineer written notice of all conflicts, errors, ambiguities, or discrepancies that Contractor has discovered in the Contract Documents, and the written resolution thereof by Engineer is acceptable to Contractor.
- I. The Contract Documents are generally sufficient to indicate and convey understanding of all terms and conditions for performance and furnishing of the Work.

ARTICLE 9 – CONTRACT DOCUMENTS

9.01 *Contents*

- A. The Contract Documents consist of the following:
 - 1. This Agreement.
 - 2. Performance bond.
 - 3. Payment bond.
 - 4. Other bonds: Not applicable.
 - 5. General Conditions.
 - 6. Supplementary Conditions.
 - 7. Specifications as listed in the table of contents of the Project Manual.
 - 8. Drawings consisting of those listed on the List of Drawings.
 - 9. Addenda (numbers _____ to _____, inclusive).
 - 10. Contractor's Bid.
 - 11. Documentation submitted by Contractor prior to Notice of Award.
 - 12. Notice to Proceed.
- B. The documents listed in Paragraph 9.01.A are attached to this Agreement (except as expressly noted otherwise above).
- C. There are no Contract Documents other than those listed above in this Article 9.
- D. The Contract Documents may only be amended, modified, or supplemented as provided in Paragraph 3.04 of the General Conditions.

ARTICLE 10 – MISCELLANEOUS

10.01 *Terms*

- A. Terms used in this Agreement will have the meanings stated in the General Conditions and the Supplementary Conditions.

10.02 *Assignment of Contract*

- A. No assignment by a party hereto of any rights under or interests in the Contract will be binding on another party hereto without the written consent of the party sought to be bound; and, specifically but without limitation, moneys that may become due and moneys that are due may not be assigned without such consent (except to the extent that the effect of this restriction may be limited by law), and unless specifically stated to the contrary in any written consent to an assignment, no assignment will release or discharge the assignor from any duty or responsibility under the Contract Documents.

10.03 *Successors and Assigns*

- A. Owner and Contractor each binds itself, its partners, successors, assigns, and legal representatives to the other party hereto, its partners, successors, assigns, and legal representatives in respect to all covenants, agreements, and obligations contained in the Contract Documents.

10.04 *Severability*

- A. Any provision or part of the Contract Documents held to be void or unenforceable under any Law or Regulation shall be deemed stricken, and all remaining provisions shall continue to be valid and binding upon Owner and Contractor, who agree that the Contract Documents shall be reformed to replace such stricken provision or part thereof with a valid and enforceable provision that comes as close as possible to expressing the intention of the stricken provision.

10.05 *Contractor's Certifications*

- A. Contractor certifies that it has not engaged in corrupt, fraudulent, collusive, or coercive practices in competing for or in executing the Contract. For the purposes of this Paragraph 10.05:
 - 1. "corrupt practice" means the offering, giving, receiving, or soliciting of any thing of value likely to influence the action of a public official in the bidding process or in the Contract execution;
 - 2. "fraudulent practice" means an intentional misrepresentation of facts made (a) to influence the bidding process or the execution of the Contract to the detriment of Owner, (b) to establish Bid or Contract prices at artificial non-competitive levels, or (c) to deprive Owner of the benefits of free and open competition;

3. "collusive practice" means a scheme or arrangement between two or more Bidders, with or without the knowledge of Owner, a purpose of which is to establish Bid prices at artificial, non-competitive levels; and
4. "coercive practice" means harming or threatening to harm, directly or indirectly, persons or their property to influence their participation in the bidding process or affect the execution of the Contract.

IN WITNESS WHEREOF, Owner and Contractor have signed this Agreement. Counterparts have been delivered to Owner and Contractor. All portions of the Contract Documents have been signed or have been identified by Owner and Contractor or on their behalf.

This Agreement will be effective on _____ (which is the Effective Date of the Agreement).

CONTRACTOR:

OWNER:

By: _____

By: _____

Title: _____

Title: _____

(If Contractor is a corporation, a partnership, or a joint venture, attach evidence of authority to sign.)

[CORPORATE SEAL]

[CORPORATE SEAL]

Attest: _____

Attest: _____

Title: _____

Title: _____

Address for giving notices:

Address for giving notices:

License No.: _____

Agent for service of process:

(If Owner is a corporation, attach evidence of authority to sign. If Owner is a public body, attach evidence of authority to sign and resolution or other documents authorizing execution of this Agreement.)

**CERTIFICATE OF
LIABILITY INSURANCE**



CERTIFICATE OF LIABILITY INSURANCE

DATE (MM/DD/YYYY)

THIS CERTIFICATE IS ISSUED AS A MATTER OF INFORMATION ONLY AND CONFERS NO RIGHTS UPON THE CERTIFICATE HOLDER. THIS CERTIFICATE DOES NOT AFFIRMATIVELY OR NEGATIVELY AMEND, EXTEND OR ALTER THE COVERAGE AFFORDED BY THE POLICIES BELOW. THIS CERTIFICATE OF INSURANCE DOES NOT CONSTITUTE A CONTRACT BETWEEN THE ISSUING INSURER(S), AUTHORIZED REPRESENTATIVE OR PRODUCER, AND THE CERTIFICATE HOLDER.

IMPORTANT: If the certificate holder is an ADDITIONAL INSURED, the policy(ies) must be endorsed. If SUBROGATION IS WAIVED, subject to the terms and conditions of the policy, certain policies may require an endorsement. A statement on this certificate does not confer rights to the certificate holder in lieu of such endorsement(s).

PRODUCER Insurance Group Inc 1111 Insurance Blvd Albuquerque, NM		CONTACT NAME: PHONE (A/C, No, Ext): E-MAIL: ADDRESS:		FAX (A/C, No):	
		INSURER(S) AFFORDING COVERAGE			NAIC #
		INSURER A : Insurance Company A			
		INSURER B : Insurance Company B			
		INSURER C : Insurance Company C			
		INSURER D : Insurance Company D			
		INSURER E :			
		INSURER F :			

COVERAGES**CERTIFICATE NUMBER:****REVISION NUMBER:**

THIS IS TO CERTIFY THAT THE POLICIES OF INSURANCE LISTED BELOW HAVE BEEN ISSUED TO THE INSURED NAMED ABOVE FOR THE POLICY PERIOD INDICATED. NOTWITHSTANDING ANY REQUIREMENT, TERM OR CONDITION OF ANY CONTRACT OR OTHER DOCUMENT WITH RESPECT TO WHICH THIS CERTIFICATE MAY BE ISSUED OR MAY PERTAIN, THE INSURANCE AFFORDED BY THE POLICIES DESCRIBED HEREIN IS SUBJECT TO ALL THE TERMS, EXCLUSIONS AND CONDITIONS OF SUCH POLICIES. LIMITS SHOWN MAY HAVE BEEN REDUCED BY PAID CLAIMS.

INSR LTR	TYPE OF INSURANCE	ADDL INSR	SUBR WVD	POLICY NUMBER	POLICY EFF (MM/DD/YYYY)	POLICY EXP (MM/DD/YYYY)	LIMITS
A	GENERAL LIABILITY <input checked="" type="checkbox"/> COMMERCIAL GENERAL LIABILITY <input type="checkbox"/> CLAIMS-MADE <input checked="" type="checkbox"/> OCCUR <input checked="" type="checkbox"/> Owners & Contractors Prot. GEN'L AGGREGATE LIMIT APPLIES PER: <input type="checkbox"/> POLICY <input type="checkbox"/> PRO-JECT <input type="checkbox"/> LOC	<input checked="" type="checkbox"/>	<input type="checkbox"/>	#####	01/01/20--	01/01/20--	EACH OCCURRENCE \$ 1,000,000 DAMAGE TO RENTED PREMISES (Ea occurrence) \$ 50,000 MED EXP (Any one person) \$ 10,000 PERSONAL & ADV INJURY \$ 1,000,000 GENERAL AGGREGATE \$ 2,000,000 PRODUCTS - COM/OP AGG \$ 2,000,000 \$
	AUTOMOBILE LIABILITY <input checked="" type="checkbox"/> ANY AUTO ALL OWNED AUTOS <input checked="" type="checkbox"/> HIRED AUTOS <input type="checkbox"/> SCHEDULED AUTOS <input checked="" type="checkbox"/> NON-OWNED AUTOS	<input checked="" type="checkbox"/>	<input type="checkbox"/>	#####	01/01/20--	01/01/20--	COMBINED SINGLE LIMIT (Ea accident) \$ 1,000,000 BODILY INJURY (Per person) \$ BODILY INJURY (Per accident) \$ PROPERTY DAMAGE (Per accident) \$ \$
	<input checked="" type="checkbox"/> UMBRELLA LIAB <input checked="" type="checkbox"/> OCCUR EXCESS LIAB CLAIMS-MADE DED <input checked="" type="checkbox"/> RETENTION \$ 10,000	<input type="checkbox"/>	<input type="checkbox"/>	#####	01/01/20--	01/01/20--	EACH OCCURRENCE \$ 1,000,000 AGGREGATE \$ 1,000,000 \$
	WORKERS COMPENSATION AND EMPLOYERS' LIABILITY ANY PROPRIETOR/PARTNER/EXECUTIVE OFFICE/MEMBER EXCLUDED? (Mandatory in NH) If yes, describe under DESCRIPTION OF OPERATIONS below	<input type="checkbox"/> Y <input type="checkbox"/> N	<input type="checkbox"/>	#####	01/01/20--	01/01/20--	<input checked="" type="checkbox"/> WC STATU-TORY LIMITS <input type="checkbox"/> OTH-ER E.L. EACH ACCIDENT \$ 100,000 E.L. DISEASE - EA EMPLOYEE \$ 100,000 E.L. DISEASE - POLICY LIMIT \$ 500,000
A	Boiler & Machinery Coverage Builders Risk Coverage	<input type="checkbox"/>	<input type="checkbox"/>	#####	01/01/20--	01/01/20--	Equipment Breakdown: Contract Amount Builders Risk: Contract Amount

DESCRIPTION OF OPERATIONS / LOCATIONS / VEHICLES (Attach ACORD 101, Additional Remarks Schedule, if more space is required)

"Project Name" Additional Insured: Owner, Engineer, and Engineering Consultants, [New Mexico Department of Transportation (for projects requiring NMDOT Utility Permits)], and each of their Officers, Agents, and employees.

CERTIFICATE HOLDER**CANCELLATION**

Owner Name Owner's Address	SHOULD ANY OF THE ABOVE DESCRIBED POLICIES BE CANCELLED BEFORE THE EXPIRATION DATE THEREOF, NOTICE WILL BE DELIVERED IN ACCORDANCE WITH THE POLICY PROVISIONS.
	AUTHORIZED REPRESENTATIVE
	SIGNATURE

© 1988-2010 ACORD CORPORATION. All rights reserved.

OTHER INSURANCE CERTIFICATE/POLICY REQUIREMENTS

Owner's Protective Liability Insurance:

Certificate before execution of Agreement
Policy before beginning work

See Owner's Supplemental Conditions for other conditions regarding insurance, certificates, insureds, and other provisions.

See Information for Bidders for requirement to pay for review(s) of resubmittal of insurance certificates and/or bonds.

PERFORMANCE BOND

PERFORMANCE BOND

Any singular reference to Contractor, Surety, Owner, or other party shall be considered plural where applicable.

CONTRACTOR (*Name and Address*): SURETY (*Name, and Address of Principal Place of Business*):

OWNER:

Valencia County
444 Luna Avenue SE
Los Lunas, New Mexico 87031

CONTRACT

Effective Date of Agreement:
Amount:
Description: NM47 & NM263 Street Lighting

BOND

Bond Number:
Date (*Not earlier than Effective Date of Agreement*):
Amount:
Modifications to this Bond Form:

Surety and Contractor, intending to be legally bound hereby, subject to the terms set forth below, do each cause this Performance Bond to be duly executed by an authorized officer, agent, or representative.

CONTRACTOR AS PRINCIPAL

SURETY

Contractor's Name and Corporate Seal (Seal)

Surety's Name and Corporate Seal (Seal)

By: _____
Signature

By: _____
Signature (Attach Power of Attorney)

Print Name

Print Name

Title

Title

Attest: _____
Signature

Attest: _____
Signature

Title

Title

Note: Provide execution by additional parties, such as joint venturers, if necessary.

Contractor and Surety, jointly and severally, bind themselves, their heirs, executors, administrators, successors, and assigns to Owner for the performance of the Contract, which is incorporated herein by reference.

1. If Contractor performs the Contract, Surety and Contractor have no obligation under this Bond, except to participate in conferences as provided in Paragraph 2.1.
2. If there is no Owner Default, Surety's obligation under this Bond shall arise after:
 - 2.1 Owner has notified Contractor and Surety, at the addresses described in Paragraph 9 below, that Owner is considering declaring a Contractor Default and has requested and attempted to arrange a conference with Contractor and Surety to be held not later than 15 days after receipt of such notice to discuss methods of performing the Contract. If Owner, Contractor, and Surety agree, Contractor shall be allowed a reasonable time to perform the Contract, but such an agreement shall not waive Owner's right, if any, subsequently to declare a Contractor Default; and
 - 2.2 Owner has declared a Contractor Default and formally terminated Contractor's right to complete the Contract. Such Contractor Default shall not be declared earlier than 20 days after Contractor and Surety have received notice as provided in Paragraph 2.1; and
 - 2.3 Owner has agreed to pay the Balance of the Contract Price to:
 1. Surety in accordance with the terms of the Contract; or
 2. Another contractor selected pursuant to Paragraph 3.3 to perform the Contract.
3. When Owner has satisfied the conditions of Paragraph 2, Surety shall promptly, and at Surety's expense, take one of the following actions:
 - 3.1 Arrange for Contractor, with consent of Owner, to perform and complete the Contract; or
 - 3.2 Undertake to perform and complete the Contract itself, through its agents or through independent contractors; or
 - 3.3 Obtain bids or negotiated proposals from qualified contractors acceptable to Owner for a contract for performance and completion of the Contract, arrange for a contract to be prepared for execution by Owner and contractor selected with Owner's concurrence, to be secured with performance and payment bonds executed by a qualified surety equivalent to the bonds issued on the Contract, and pay to Owner the amount of damages as described in Paragraph 5 in excess of the Balance of the Contract Price incurred by Owner resulting from Contractor Default; or
 - 3.4 Waive its right to perform and complete, arrange for completion, or obtain a new contractor, and with reasonable promptness under the circumstances:
 1. After investigation, determine the amount for which it may be liable to Owner and, as soon as practicable after the amount is determined, tender payment therefor to Owner; or
 2. Deny liability in whole or in part and notify Owner citing reasons therefor.
4. If Surety does not proceed as provided in Paragraph 3 with reasonable promptness, Surety shall be deemed to be in default on this Bond 15 days after receipt of an additional written notice from Owner to Surety demanding that Surety perform its obligations under this Bond, and Owner shall be entitled to enforce any remedy available to Owner. If Surety proceeds as provided in Paragraph 3.4, and Owner refuses the payment tendered or Surety has denied liability, in whole or in part, without further notice Owner shall be entitled to enforce any remedy available to Owner.
5. After Owner has terminated Contractor's right to complete the Contract, and if Surety elects to act under Paragraph 3.1, 3.2, or 3.3 above, then the responsibilities of Surety to Owner shall not be greater than those of Contractor under the Contract, and the responsibilities of Owner to Surety shall not be greater than those of Owner under the Contract. To the limit of the amount of this Bond, but subject to commitment by Owner of the Balance of the Contract Price to mitigation of costs and damages on the Contract, Surety is obligated without duplication for:

- 5.1 The responsibilities of Contractor for correction of defective Work and completion of the Contract;
- 5.2 Additional legal, design professional, and delay costs resulting from Contractor's Default, and resulting from the actions of or failure to act of Surety under Paragraph 3; and
- 5.3 Liquidated damages, or if no liquidated damages are specified in the Contract, actual damages caused by delayed performance or non-performance of Contractor.

6. Surety shall not be liable to Owner or others for obligations of Contractor that are unrelated to the Contract, and the Balance of the Contract Price shall not be reduced or set off on account of any such unrelated obligations. No right of action shall accrue on this Bond to any person or entity other than Owner or its heirs, executors, administrators, or successors.

7. Surety hereby waives notice of any change, including changes of time, to Contract or to related subcontracts, purchase orders, and other obligations.

8. Any proceeding, legal or equitable, under this Bond may be instituted in any court of competent jurisdiction in the location in which the Work or part of the Work is located, and shall be instituted within two years after Contractor Default or within two years after Contractor ceased working or within two years after Surety refuses or fails to perform its obligations under this Bond, whichever occurs first. If the provisions of this paragraph are void or prohibited by law, the minimum period of limitation available to sureties as a defense in the jurisdiction of the suit shall be applicable.

9. Notice to Surety, Owner, or Contractor shall be mailed or delivered to the address shown on the signature page.

10. When this Bond has been furnished to comply with a statutory requirement in the location where the Contract was to be performed, any provision in this Bond conflicting with said statutory requirement shall be deemed deleted herefrom and provisions conforming to such statutory requirement shall be deemed incorporated herein. The intent is that this Bond shall be construed as a statutory bond and not as a common law bond.

11. Definitions.

- 11.1 Balance of the Contract Price: The total amount payable by Owner to Contractor under the Contract after all proper adjustments have been made, including allowance to Contractor of any amounts received or to be received by Owner in settlement of insurance or other Claims for damages to which Contractor is entitled, reduced by all valid and proper payments made to or on behalf of Contractor under the Contract.
- 11.2 Contract: The agreement between Owner and Contractor identified on the signature page, including all Contract Documents and changes thereto.
- 11.3 Contractor Default: Failure of Contractor, which has neither been remedied nor waived, to perform or otherwise to comply with the terms of the Contract.
- 11.4 Owner Default: Failure of Owner, which has neither been remedied nor waived, to pay Contractor as required by the Contract or to perform and complete or otherwise comply with the other terms thereof.

FOR INFORMATION ONLY – (Name, Address and Telephone)	
Surety Agency or Broker:	Owner's Representative (Engineer or other party): Molzen Corbin 2701 Miles Road, SE Albuquerque, New Mexico 87106 (505) 242-5700

PAYMENT BOND

Any singular reference to Contractor, Surety, Owner, or other party shall be considered plural where applicable.

CONTRACTOR (*Name and Address*):

SURETY (*Name, and Address of Principal Place of Business*)

OWNER:

Valencia County
444 Luna Avenue SE
Los Lunas, New Mexico 87031

CONTRACT

Effective Date of Agreement:
Amount:
Description: NM47 & NM263 Street Lighting

BOND

Bond Number:
Date (*Not earlier than Effective Date of Agreement*):
Amount:
Modifications to this Bond Form:

Surety and Contractor, intending to be legally bound hereby, subject to the terms set forth below, do each cause this Payment Bond to be duly executed by an authorized officer, agent, or representative.

CONTRACTOR AS PRINCIPAL

SURETY

(Seal)
Contractor's Name and Corporate Seal

(Seal)
Surety's Name and Corporate Seal

By: _____
Signature

By: _____
Signature (Attach Power of Attorney)

Print Name

Print Name

Title

Title

Attest: _____
Signature

Attest: _____
Signature

Title

Title

Note: Provide execution by additional parties, such as joint venturers, if necessary.

1. Contractor and Surety, jointly and severally, bind themselves, their heirs, executors, administrators, successors, and assigns to Owner to pay for labor, materials, and equipment furnished by Claimants for use in the performance of the Contract, which is incorporated herein by reference.
2. With respect to Owner, this obligation shall be null and void if Contractor:
 - 2.1 Promptly makes payment, directly or indirectly, for all sums due Claimants, and
 - 2.2 Defends, indemnifies, and holds harmless Owner from all claims, demands, liens, or suits alleging non-payment by Contractor by any person or entity who furnished labor, materials, or equipment for use in the performance of the Contract, provided Owner has promptly notified Contractor and Surety (at the addresses described in Paragraph 12) of any claims, demands, liens, or suits and tendered defense of such claims, demands, liens, or suits to Contractor and Surety, and provided there is no Owner Default.
3. With respect to Claimants, this obligation shall be null and void if Contractor promptly makes payment, directly or indirectly, for all sums due.
4. Surety shall have no obligation to Claimants under this Bond until:
 - 4.1 Claimants who are employed by or have a direct contract with Contractor have given notice to Surety (at the address described in Paragraph 12) and sent a copy, or notice thereof, to Owner, stating that a claim is being made under this Bond and, with substantial accuracy, the amount of the claim.
 - 4.2 Claimants who do not have a direct contract with Contractor:
 1. Have furnished written notice to Contractor and sent a copy, or notice thereof, to Owner, within 90 days after having last performed labor or last furnished materials or equipment included in the claim stating, with substantial accuracy, the amount of the claim and the name of the party to whom the materials or equipment were furnished or supplied, or for whom the labor was done or performed; and
 2. Have either received a rejection in whole or in part from Contractor, or not received within 30 days of furnishing the above notice any communication from Contractor by which Contractor had indicated the claim will be paid directly or indirectly; and
 3. Not having been paid within the above 30 days, have sent a written notice to Surety (at the address described in Paragraph 12) and sent a copy, or notice thereof, to Owner, stating that a claim is being made under this Bond and enclosing a copy of the previous written notice furnished to Contractor.
5. If a notice by a Claimant required by Paragraph 4 is provided by Owner to Contractor or to Surety, that is sufficient compliance.
6. Reserved.
7. Surety's total obligation shall not exceed the amount of this Bond, and the amount of this Bond shall be credited for any payments made in good faith by Surety.
8. Amounts owed by Owner to Contractor under the Contract shall be used for the performance of the Contract and to satisfy claims, if any, under any performance bond. By Contractor furnishing and Owner accepting this Bond, they agree that all funds earned by Contractor in the performance of the Contract are dedicated to satisfy obligations of Contractor and Surety under this Bond, subject to Owner's priority to use the funds for the completion of the Work.
9. Surety shall not be liable to Owner, Claimants, or others for obligations of Contractor that are unrelated to the Contract. Owner shall not be liable for payment of any costs or expenses of any Claimant under this Bond, and shall have under this Bond no obligations to make payments to, give notices on behalf of, or otherwise have obligations to Claimants under this Bond.

10. Surety hereby waives notice of any change, including changes of time, to the Contract or to related subcontracts, purchase orders, and other obligations.

11. No suit or action shall be commenced by a Claimant under this Bond other than in a court of competent jurisdiction in the location in which the Work or part of the Work is located or after the expiration of one year from the date (1) on which the Claimant gave the notice required by Paragraph 4.1 or Paragraph 4.2.3, or (2) on which the last labor or service was performed by anyone or the last materials or equipment were furnished by anyone under the Contract, whichever of (1) or (2) first occurs. If the provisions of this paragraph are void or prohibited by law, the minimum period of limitation available to sureties as a defense in the jurisdiction of the suit shall be applicable.

12. Notice to Surety, Owner, or Contractor shall be mailed or delivered to the addresses shown on the signature page. Actual receipt of notice by Surety, Owner, or Contractor, however accomplished, shall be sufficient compliance as of the date received at the address shown on the signature page.

13. When this Bond has been furnished to comply with a statutory requirement in the location where the Contract was to be performed, any provision in this Bond conflicting with said statutory requirement shall be deemed deleted herefrom and provisions conforming to such statutory requirement shall be deemed incorporated herein. The intent is that this Bond shall be construed as a statutory Bond and not as a common law bond.

14. Upon request of any person or entity appearing to be a potential beneficiary of this Bond, Contractor shall promptly furnish a copy of this Bond or shall permit a copy to be made.

15. Definitions

15.1 Claimant: An individual or entity having a direct contract with Contractor, or with a first-tier subcontractor of Contractor, to furnish labor, materials, or equipment for use in the performance of the Contract. The intent of this Bond shall be to include without limitation in the terms "labor, materials or equipment" that part of water, gas, power, light, heat, oil, gasoline, telephone service, or rental equipment used in the Contract, architectural and engineering services required for performance of the Work of Contractor and Contractor's subcontractors, and all other items for which a mechanic's lien may be asserted in the jurisdiction where the labor, materials, or equipment were furnished.

15.2 Contract: The agreement between Owner and Contractor identified on the signature page, including all Contract Documents and changes thereto.

15.3 Owner Default: Failure of Owner, which has neither been remedied nor waived, to pay Contractor as required by the Contract, or to perform and complete or otherwise comply with the other terms thereof.

FOR INFORMATION ONLY – (Name, Address and Telephone)	
Surety Agency or Broker:	Owner's Representative (Engineer or other party): Molzen Corbin 2701 Miles Road, SE Albuquerque, New Mexico 87106 (505) 242-5700

Notice of Award

Date: _____

Project: NM47 & NM263 Street Lighting

Owner: Valencia County

Owner's Contract No.: VCB-FY18-006

Contract:

Engineer's Project No.: VAL151-13

Bidder:

Bidder's Address: *[send Notice of Award Certified Mail, Return Receipt Requested]*

You are notified that your Bid dated _____ for the above Contract has been considered. You are the Successful Bidder and are awarded a Contract for _____

[Indicate total Work, alternates, or sections of Work awarded.]

The Contract Price of your Contract is _____ Dollars (\$_____). The following documents are provided with the Notice of Award:

- Five (5) copies of the Agreement, Performance Bond, and Payment Bond.
- A Sample Insurance Certificate.

You must comply with the following conditions precedent within 10 days of the date you receive this Notice of Award.

1. You must deliver to the Owner's Engineer five (5) fully executed counterparts of the Agreement, the Contract Security Bonds, and Insurance Certificates, as specified in the Instructions to Bidders and General Conditions.
2. List other conditions precedent:

Failure to comply with these conditions within the time specified will entitle Owner to consider you in default, annul this Notice of Award, and declare your Bid security forfeited.

Within ten days after you comply with the above conditions, Owner will return to you one fully executed counterpart of the Contract Documents.

Owner

By: _____
Authorized Signature

Title

Copy to Engineer

NOTICE TO PROCEED

Notice to Proceed

Date: _____

Project: NM47 & NM263 Street Lighting

Owner: Valencia County

Owner's Contract No.: VCB-FY18-006

Contract:

Engineer's Project No.: VAL151-13

Contractor:

Contractor's Address: [send Certified Mail, Return Receipt Requested]

You are notified that the Contract Times under the above Contract will commence to run on _____. On or before that date, you are to start performing your obligations under the Contract Documents. In accordance with Article 4 of the Agreement, the date of Substantial Completion is _____, and the date of readiness for final payment is _____.

Before you may start any Work at the Site, Paragraph 2.01.B of the General Conditions provides that you and Owner must each deliver to the other (with copies to Engineer and other identified additional insureds and loss payees) certificates of insurance which each is required to purchase and maintain in accordance with the Contract Documents.

Also, before you may start any Work at the Site, you must:

[add other requirements].

Contractor

Owner

Given by:

Given by:

Authorized Signature

Authorized Signature

Title

Title

Date

Date

Copy to Engineer

**NMDOT
NOTICE TO CONTRACTORS**

NOTICE TO CONTRACTORS

CN A301410

June 24, 2015

EJCDC GENERAL CONDITIONS

REQUIREMENTS

The Standard General Conditions of the Construction Contract as written by the Engineers Joint Contract Documents Committee (EJCDC) are provided in the Standard General Conditions of the Construction Contract Section of the project manual. The 2014 NMDOT standards and specifications overrule all sections of the EJCDC Standard General Conditions except Article 9 – Engineer's Status During Construction.

STANDARD GENERAL CONDITIONS OF THE CONSTRUCTION CONTRACT

This document has important legal consequences; consultation with an attorney is encouraged with respect to its use or modification. This document should be adapted to the particular circumstances of the contemplated Project and the controlling Laws and Regulations.

STANDARD GENERAL CONDITIONS OF THE CONSTRUCTION CONTRACT

Prepared by

ENGINEERS JOINT CONTRACT DOCUMENTS COMMITTEE

and

Issued and Published Jointly by



AMERICAN COUNCIL OF ENGINEERING COMPANIES

ASSOCIATED GENERAL CONTRACTORS OF AMERICA

AMERICAN SOCIETY OF CIVIL ENGINEERS

PROFESSIONAL ENGINEERS IN PRIVATE PRACTICE
A Practice Division of the
NATIONAL SOCIETY OF PROFESSIONAL ENGINEERS

Endorsed by



CONSTRUCTION SPECIFICATIONS INSTITUTE

These General Conditions have been prepared for use with the Suggested Forms of Agreement Between Owner and Contractor (EJCDC C-520 or C-525, 2007 Editions). Their provisions are interrelated and a change in one may necessitate a change in the other. Comments concerning their usage are contained in the Narrative Guide to the EJCDC Construction Documents (EJCDC C-001, 2007 Edition). For guidance in the preparation of Supplementary Conditions, see Guide to the Preparation of Supplementary Conditions (EJCDC C-800, 2007 Edition).

Copyright © 2007 National Society of Professional Engineers
1420 King Street, Alexandria, VA 22314-2794
(703) 684-2882
www.nspe.org

American Council of Engineering Companies
1015 15th Street N.W., Washington, DC 20005
(202) 347-7474
www.acec.org

American Society of Civil Engineers
1801 Alexander Bell Drive, Reston, VA 20191-4400
(800) 548-2723
www.asce.org

Associated General Contractors of America
2300 Wilson Boulevard, Suite 400, Arlington, VA 22201-3308
(703) 548-3118
www.agc.org

The copyright for this EJCDC document is owned jointly by the four EJCDC sponsoring organizations and held in trust for their benefit by NSPE.

STANDARD GENERAL CONDITIONS OF THE CONSTRUCTION CONTRACT

TABLE OF CONTENTS

	Page
Article 1 – Definitions and Terminology	1
1.01 Defined Terms.....	1
1.02 Terminology	3
Article 2 – Preliminary Matters	4
2.01 Delivery of Bonds and Evidence of Insurance	4
2.02 Copies of Documents	4
2.03 Commencement of Contract Times; Notice to Proceed	4
2.04 Starting the Work	4
2.05 Before Starting Construction	4
2.06 Preconstruction Conference; Designation of Authorized Representatives	4
2.07 Initial Acceptance of Schedules	5
Article 3 – Contract Documents: Intent, Amending, Reuse	5
3.01 Intent.....	5
3.02 Reference Standards.....	5
3.03 Reporting and Resolving Discrepancies.....	5
3.04 Amending and Supplementing Contract Documents.....	6
3.05 Reuse of Documents	6
3.06 Electronic Data.....	6
Article 4 – Availability of Lands; Subsurface and Physical Conditions; Hazardous Environmental Conditions; Reference Points	7
4.01 Availability of Lands	7
4.02 Subsurface and Physical Conditions	7
4.03 Differing Subsurface or Physical Conditions.....	7
4.04 Underground Facilities	8
4.05 Reference Points	9
4.06 Hazardous Environmental Condition at Site.....	9
Article 5 – Bonds and Insurance	10
5.01 Performance, Payment, and Other Bonds	10
5.02 Licensed Sureties and Insurers	10
5.03 Certificates of Insurance	10
5.04 Contractor’s Insurance	11
5.05 Owner’s Liability Insurance	11
5.06 Property Insurance	11
5.07 Waiver of Rights	12
5.08 Receipt and Application of Insurance Proceeds.....	13
5.09 Acceptance of Bonds and Insurance; Option to Replace.....	13
5.10 Partial Utilization, Acknowledgment of Property Insurer	13

Article 6 – Contractor’s Responsibilities	13
6.01 Supervision and Superintendence.....	13
6.02 Labor; Working Hours.....	14
6.03 Services, Materials, and Equipment	14
6.04 Progress Schedule	14
6.05 Substitutes and “Or-Equals”	14
6.06 Concerning Subcontractors, Suppliers, and Others	16
6.07 Patent Fees and Royalties	16
6.08 Permits.....	17
6.09 Laws and Regulations	17
6.10 Taxes	17
6.11 Use of Site and Other Areas	17
6.12 Record Documents	18
6.13 Safety and Protection	18
6.14 Safety Representative.....	19
6.15 Hazard Communication Programs.....	19
6.16 Emergencies	19
6.17 Shop Drawings and Samples	19
6.18 Continuing the Work.....	20
6.19 Contractor’s General Warranty and Guarantee.....	20
6.20 Indemnification	20
6.21 Delegation of Professional Design Services	21
Article 7 – Other Work at the Site.....	21
7.01 Related Work at Site	21
7.02 Coordination.....	22
7.03 Legal Relationships.....	22
Article 8 – Owner’s Responsibilities	22
8.01 Communications to Contractor.....	22
8.02 Replacement of Engineer.....	22
8.03 Furnish Data	22
8.04 Pay When Due.....	22
8.05 Lands and Easements; Reports and Tests	22
8.06 Insurance	22
8.07 Change Orders.....	22
8.08 Inspections, Tests, and Approvals	22
8.09 Limitations on Owner’s Responsibilities.....	23
8.10 Undisclosed Hazardous Environmental Condition	23
8.11 Evidence of Financial Arrangements	23
8.12 Compliance with Safety Program.....	23
Article 9 – Engineer’s Status During Construction	23
9.01 Owner’s Representative.....	23
9.02 Visits to Site	23
9.03 Project Representative	23
9.04 Authorized Variations in Work	23
9.05 Rejecting Defective Work	23
9.06 Shop Drawings, Change Orders and Payments.....	24
9.07 Determinations for Unit Price Work	24
9.08 Decisions on Requirements of Contract Documents and Acceptability of Work.....	24

9.09	Limitations on Engineer's Authority and Responsibilities.....	24
9.10	Compliance with Safety Program.....	24
Article 10 – Changes in the Work; Claims		25
10.01	Authorized Changes in the Work	25
10.02	Unauthorized Changes in the Work	25
10.03	Execution of Change Orders.....	25
10.04	Notification to Surety.....	25
10.05	Claims.....	25
Article 11 – Cost of the Work; Allowances; Unit Price Work.....		26
11.01	Cost of the Work	26
11.02	Allowances	27
11.03	Unit Price Work	28
Article 12 – Change of Contract Price; Change of Contract Times.....		28
12.01	Change of Contract Price	28
12.02	Change of Contract Times	29
12.03	Delays.....	29
Article 13 – Tests and Inspections; Correction, Removal or Acceptance of Defective Work.....		29
13.01	Notice of Defects	29
13.02	Access to Work	29
13.03	Tests and Inspections	29
13.04	Uncovering Work.....	30
13.05	Owner May Stop the Work.....	30
13.06	Correction or Removal of Defective Work	30
13.07	Correction Period	31
13.08	Acceptance of Defective Work.....	31
13.09	Owner May Correct Defective Work	31
Article 14 – Payments to Contractor and Completion.....		32
14.01	Schedule of Values	32
14.02	Progress Payments	32
14.03	Contractor's Warranty of Title	33
14.04	Substantial Completion.....	34
14.05	Partial Utilization	34
14.06	Final Inspection.....	34
14.07	Final Payment.....	35
14.08	Final Completion Delayed	35
14.09	Waiver of Claims	35
Article 15 – Suspension of Work and Termination		36
15.01	Owner May Suspend Work	36
15.02	Owner May Terminate for Cause	36
15.03	Owner May Terminate For Convenience.....	36
15.04	Contractor May Stop Work or Terminate	37
Article 16 – Dispute Resolution		37
16.01	Methods and Procedures.....	37

Article 17 – Miscellaneous	37
17.01 Giving Notice	37
17.02 Computation of Times	37
17.03 Cumulative Remedies	37
17.04 Survival of Obligations	38
17.05 Controlling Law	38
17.06 Headings.....	38

ARTICLE 1 – DEFINITIONS AND TERMINOLOGY

1.01 *Defined Terms*

A. Wherever used in the Bidding Requirements or Contract Documents and printed with initial capital letters, the terms listed below will have the meanings indicated which are applicable to both the singular and plural thereof. In addition to terms specifically defined, terms with initial capital letters in the Contract Documents include references to identified articles and paragraphs, and the titles of other documents or forms.

1. *Addenda*—Written or graphic instruments issued prior to the opening of Bids which clarify, correct, or change the Bidding Requirements or the proposed Contract Documents.
2. *Agreement*—The written instrument which is evidence of the agreement between Owner and Contractor covering the Work.
3. *Application for Payment*—The form acceptable to Engineer which is to be used by Contractor during the course of the Work in requesting progress or final payments and which is to be accompanied by such supporting documentation as is required by the Contract Documents.
4. *Asbestos*—Any material that contains more than one percent asbestos and is friable or is releasing asbestos fibers into the air above current action levels established by the United States Occupational Safety and Health Administration.
5. *Bid*—The offer or proposal of a Bidder submitted on the prescribed form setting forth the prices for the Work to be performed.
6. *Bidder*—The individual or entity who submits a Bid directly to Owner.
7. *Bidding Documents*—The Bidding Requirements and the proposed Contract Documents (including all Addenda).
8. *Bidding Requirements*—The advertisement or invitation to bid, Instructions to Bidders, Bid security of acceptable form, if any, and the Bid Form with any supplements.
9. *Change Order*—A document recommended by Engineer which is signed by Contractor and Owner and authorizes an addition, deletion, or revision in the Work or an adjustment in the Contract Price or the Contract Times, issued on or after the Effective Date of the Agreement.
10. *Claim*—A demand or assertion by Owner or Contractor seeking an adjustment of Contract Price or Contract Times, or both, or other relief

with respect to the terms of the Contract. A demand for money or services by a third party is not a Claim.

11. *Contract*—The entire and integrated written agreement between the Owner and Contractor concerning the Work. The Contract supersedes prior negotiations, representations, or agreements, whether written or oral.
12. *Contract Documents*—Those items so designated in the Agreement. Only printed or hard copies of the items listed in the Agreement are Contract Documents. Approved Shop Drawings, other Contractor submittals, and the reports and drawings of subsurface and physical conditions are not Contract Documents.
13. *Contract Price*—The moneys payable by Owner to Contractor for completion of the Work in accordance with the Contract Documents as stated in the Agreement (subject to the provisions of Paragraph 11.03 in the case of Unit Price Work).
14. *Contract Times*—The number of days or the dates stated in the Agreement to: (i) achieve Milestones, if any; (ii) achieve Substantial Completion; and (iii) complete the Work so that it is ready for final payment as evidenced by Engineer's written recommendation of final payment.
15. *Contractor*—The individual or entity with whom Owner has entered into the Agreement.
16. *Cost of the Work*—See Paragraph 11.01 for definition.
17. *Drawings*—That part of the Contract Documents prepared or approved by Engineer which graphically shows the scope, extent, and character of the Work to be performed by Contractor. Shop Drawings and other Contractor submittals are not Drawings as so defined.
18. *Effective Date of the Agreement*—The date indicated in the Agreement on which it becomes effective, but if no such date is indicated, it means the date on which the Agreement is signed and delivered by the last of the two parties to sign and deliver.
19. *Engineer*—The individual or entity named as such in the Agreement.
20. *Field Order*—A written order issued by Engineer which requires minor changes in the Work but which does not involve a change in the Contract Price or the Contract Times.

21. *General Requirements*—Sections of Division 1 of the Specifications.
22. *Hazardous Environmental Condition*—The presence at the Site of Asbestos, PCBs, Petroleum, Hazardous Waste, or Radioactive Material in such quantities or circumstances that may present a substantial danger to persons or property exposed thereto.
23. *Hazardous Waste*—The term Hazardous Waste shall have the meaning provided in Section 1004 of the Solid Waste Disposal Act (42 USC Section 6903) as amended from time to time.
24. *Laws and Regulations; Laws or Regulations*—Any and all applicable laws, rules, regulations, ordinances, codes, and orders of any and all governmental bodies, agencies, authorities, and courts having jurisdiction.
25. *Liens*—Charges, security interests, or encumbrances upon Project funds, real property, or personal property.
26. *Milestone*—A principal event specified in the Contract Documents relating to an intermediate completion date or time prior to Substantial Completion of all the Work.
27. *Notice of Award*—The written notice by Owner to the Successful Bidder stating that upon timely compliance by the Successful Bidder with the conditions precedent listed therein, Owner will sign and deliver the Agreement.
28. *Notice to Proceed*—A written notice given by Owner to Contractor fixing the date on which the Contract Times will commence to run and on which Contractor shall start to perform the Work under the Contract Documents.
29. *Owner*—The individual or entity with whom Contractor has entered into the Agreement and for whom the Work is to be performed.
30. *PCBs*—Polychlorinated biphenyls.
31. *Petroleum*—Petroleum, including crude oil or any fraction thereof which is liquid at standard conditions of temperature and pressure (60 degrees Fahrenheit and 14.7 pounds per square inch absolute), such as oil, petroleum, fuel oil, oil sludge, oil refuse, gasoline, kerosene, and oil mixed with other non-Hazardous Waste and crude oils.
32. *Progress Schedule*—A schedule, prepared and maintained by Contractor, describing the sequence and duration of the activities comprising the Contractor's plan to accomplish the Work within the Contract Times.
33. *Project*—The total construction of which the Work to be performed under the Contract Documents may be the whole, or a part.
34. *Project Manual*—The bound documentary information prepared for bidding and constructing the Work. A listing of the contents of the Project Manual, which may be bound in one or more volumes, is contained in the table(s) of contents.
35. *Radioactive Material*—Source, special nuclear, or byproduct material as defined by the Atomic Energy Act of 1954 (42 USC Section 2011 et seq.) as amended from time to time.
36. *Resident Project Representative*—The authorized representative of Engineer who may be assigned to the Site or any part thereof.
37. *Samples*—Physical examples of materials, equipment, or workmanship that are representative of some portion of the Work and which establish the standards by which such portion of the Work will be judged.
38. *Schedule of Submittals*—A schedule, prepared and maintained by Contractor, of required submittals and the time requirements to support scheduled performance of related construction activities.
39. *Schedule of Values*—A schedule, prepared and maintained by Contractor, allocating portions of the Contract Price to various portions of the Work and used as the basis for reviewing Contractor's Applications for Payment.
40. *Shop Drawings*—All drawings, diagrams, illustrations, schedules, and other data or information which are specifically prepared or assembled by or for Contractor and submitted by Contractor to illustrate some portion of the Work.
41. *Site*—Lands or areas indicated in the Contract Documents as being furnished by Owner upon which the Work is to be performed, including rights-of-way and easements for access thereto, and such other lands furnished by Owner which are designated for the use of Contractor.
42. *Specifications*—That part of the Contract Documents consisting of written requirements for materials, equipment, systems, standards and workmanship as applied to the Work, and certain administrative requirements and procedural matters applicable thereto.

43. *Subcontractor*—An individual or entity having a direct contract with Contractor or with any other Subcontractor for the performance of a part of the Work at the Site.
44. *Substantial Completion*—The time at which the Work (or a specified part thereof) has progressed to the point where, in the opinion of Engineer, the Work (or a specified part thereof) is sufficiently complete, in accordance with the Contract Documents, so that the Work (or a specified part thereof) can be utilized for the purposes for which it is intended. The terms “substantially complete” and “substantially completed” as applied to all or part of the Work refer to Substantial Completion thereof.
45. *Successful Bidder*—The Bidder submitting a responsive Bid to whom Owner makes an award.
46. *Supplementary Conditions*—That part of the Contract Documents which amends or supplements these General Conditions.
47. *Supplier*—A manufacturer, fabricator, supplier, distributor, materialman, or vendor having a direct contract with Contractor or with any Subcontractor to furnish materials or equipment to be incorporated in the Work by Contractor or Subcontractor.
48. *Underground Facilities*—All underground pipelines, conduits, ducts, cables, wires, manholes, vaults, tanks, tunnels, or other such facilities or attachments, and any encasements containing such facilities, including those that convey electricity, gases, steam, liquid petroleum products, telephone or other communications, cable television, water, wastewater, storm water, other liquids or chemicals, or traffic or other control systems.
49. *Unit Price Work*—Work to be paid for on the basis of unit prices.
50. *Work*—The entire construction or the various separately identifiable parts thereof required to be provided under the Contract Documents. Work includes and is the result of performing or providing all labor, services, and documentation necessary to produce such construction, and furnishing, installing, and incorporating all materials and equipment into such construction, all as required by the Contract Documents.
51. *Work Change Directive*—A written statement to Contractor issued on or after the Effective Date of the Agreement and signed by Owner and recommended by Engineer ordering an addition, deletion, or revision in the Work, or responding to differing or unforeseen subsurface or physical conditions under which the Work is to be

performed or to emergencies. A Work Change Directive will not change the Contract Price or the Contract Times but is evidence that the parties expect that the change ordered or documented by a Work Change Directive will be incorporated in a subsequently issued Change Order following negotiations by the parties as to its effect, if any, on the Contract Price or Contract Times.

1.02 Terminology

A. The words and terms discussed in Paragraph 1.02.B through F are not defined but, when used in the Bidding Requirements or Contract Documents, have the indicated meaning.

B. Intent of Certain Terms or Adjectives:

1. The Contract Documents include the terms “as allowed,” “as approved,” “as ordered,” “as directed” or terms of like effect or import to authorize an exercise of professional judgment by Engineer. In addition, the adjectives “reasonable,” “suitable,” “acceptable,” “proper,” “satisfactory,” or adjectives of like effect or import are used to describe an action or determination of Engineer as to the Work. It is intended that such exercise of professional judgment, action, or determination will be solely to evaluate, in general, the Work for compliance with the information in the Contract Documents and with the design concept of the Project as a functioning whole as shown or indicated in the Contract Documents (unless there is a specific statement indicating otherwise). The use of any such term or adjective is not intended to and shall not be effective to assign to Engineer any duty or authority to supervise or direct the performance of the Work, or any duty or authority to undertake responsibility contrary to the provisions of Paragraph 9.09 or any other provision of the Contract Documents.

C. Day:

1. The word “day” means a calendar day of 24 hours measured from midnight to the next midnight.

D. Defective:

1. The word “defective,” when modifying the word “Work,” refers to Work that is unsatisfactory, faulty, or deficient in that it:
 - a. does not conform to the Contract Documents; or
 - b. does not meet the requirements of any applicable inspection, reference standard, test, or approval referred to in the Contract Documents; or

- c. has been damaged prior to Engineer's recommendation of final payment (unless responsibility for the protection thereof has been assumed by Owner at Substantial Completion in accordance with Paragraph 14.04 or 14.05).

E. *Furnish, Install, Perform, Provide:*

1. The word "furnish," when used in connection with services, materials, or equipment, shall mean to supply and deliver said services, materials, or equipment to the Site (or some other specified location) ready for use or installation and in usable or operable condition.
 2. The word "install," when used in connection with services, materials, or equipment, shall mean to put into use or place in final position said services, materials, or equipment complete and ready for intended use.
 3. The words "perform" or "provide," when used in connection with services, materials, or equipment, shall mean to furnish and install said services, materials, or equipment complete and ready for intended use.
 4. When "furnish," "install," "perform," or "provide" is not used in connection with services, materials, or equipment in a context clearly requiring an obligation of Contractor, "provide" is implied.
- F. Unless stated otherwise in the Contract Documents, words or phrases that have a well-known technical or construction industry or trade meaning are used in the Contract Documents in accordance with such recognized meaning.

ARTICLE 2 – PRELIMINARY MATTERS

2.01 *Delivery of Bonds and Evidence of Insurance*

- A. When Contractor delivers the executed counterparts of the Agreement to Owner, Contractor shall also deliver to Owner such bonds as Contractor may be required to furnish.
- B. *Evidence of Insurance:* Before any Work at the Site is started, Contractor and Owner shall each deliver to the other, with copies to each additional insured identified in the Supplementary Conditions, certificates of insurance (and other evidence of insurance which either of them or any additional insured may reasonably request) which Contractor and Owner respectively are required to purchase and maintain in accordance with Article 5.

2.02 *Copies of Documents*

- A. Owner shall furnish to Contractor up to ten printed or hard copies of the Drawings and Project Manual. Additional copies will be furnished upon request at the cost of reproduction.

2.03 *Commencement of Contract Times; Notice to Proceed*

- A. The Contract Times will commence to run on the thirtieth day after the Effective Date of the Agreement or, if a Notice to Proceed is given, on the day indicated in the Notice to Proceed. A Notice to Proceed may be given at any time within 30 days after the Effective Date of the Agreement. In no event will the Contract Times commence to run later than the sixtieth day after the day of Bid opening or the thirtieth day after the Effective Date of the Agreement, whichever date is earlier.

2.04 *Starting the Work*

- A. Contractor shall start to perform the Work on the date when the Contract Times commence to run. No Work shall be done at the Site prior to the date on which the Contract Times commence to run.

2.05 *Before Starting Construction*

- A. *Preliminary Schedules:* Within 10 days after the Effective Date of the Agreement (unless otherwise specified in the General Requirements), Contractor shall submit to Engineer for timely review:
 1. a preliminary Progress Schedule indicating the times (numbers of days or dates) for starting and completing the various stages of the Work, including any Milestones specified in the Contract Documents;
 2. a preliminary Schedule of Submittals; and
 3. a preliminary Schedule of Values for all of the Work which includes quantities and prices of items which when added together equal the Contract Price and subdivides the Work into component parts in sufficient detail to serve as the basis for progress payments during performance of the Work. Such prices will include an appropriate amount of overhead and profit applicable to each item of Work.

2.06 *Preconstruction Conference; Designation of Authorized Representatives*

- A. Before any Work at the Site is started, a conference attended by Owner, Contractor, Engineer, and others as appropriate will be held to establish a working understanding among the parties as to the Work and to discuss the schedules referred to in Paragraph 2.05.A, procedures for handling Shop Drawings and other

submittals, processing Applications for Payment, and maintaining required records.

- B. At this conference Owner and Contractor each shall designate, in writing, a specific individual to act as its authorized representative with respect to the services and responsibilities under the Contract. Such individuals shall have the authority to transmit instructions, receive information, render decisions relative to the Contract, and otherwise act on behalf of each respective party.

2.07 *Initial Acceptance of Schedules*

- A. At least 10 days before submission of the first Application for Payment a conference attended by Contractor, Engineer, and others as appropriate will be held to review for acceptability to Engineer as provided below the schedules submitted in accordance with Paragraph 2.05.A. Contractor shall have an additional 10 days to make corrections and adjustments and to complete and resubmit the schedules. No progress payment shall be made to Contractor until acceptable schedules are submitted to Engineer.
1. The Progress Schedule will be acceptable to Engineer if it provides an orderly progression of the Work to completion within the Contract Times. Such acceptance will not impose on Engineer responsibility for the Progress Schedule, for sequencing, scheduling, or progress of the Work, nor interfere with or relieve Contractor from Contractor's full responsibility therefor.
 2. Contractor's Schedule of Submittals will be acceptable to Engineer if it provides a workable arrangement for reviewing and processing the required submittals.
 3. Contractor's Schedule of Values will be acceptable to Engineer as to form and substance if it provides a reasonable allocation of the Contract Price to component parts of the Work.

ARTICLE 3 – CONTRACT DOCUMENTS: INTENT, AMENDING, REUSE

3.01 *Intent*

- A. The Contract Documents are complementary; what is required by one is as binding as if required by all.
- B. It is the intent of the Contract Documents to describe a functionally complete project (or part thereof) to be constructed in accordance with the Contract Documents. Any labor, documentation, services, materials, or equipment that reasonably may be inferred from the Contract Documents or from prevailing custom or trade usage as being required to

produce the indicated result will be provided whether or not specifically called for, at no additional cost to Owner.

- C. Clarifications and interpretations of the Contract Documents shall be issued by Engineer as provided in Article 9.

3.02 *Reference Standards*

- A. Standards, Specifications, Codes, Laws, and Regulations
1. Reference to standards, specifications, manuals, or codes of any technical society, organization, or association, or to Laws or Regulations, whether such reference be specific or by implication, shall mean the standard, specification, manual, code, or Laws or Regulations in effect at the time of opening of Bids (or on the Effective Date of the Agreement if there were no Bids), except as may be otherwise specifically stated in the Contract Documents.
 2. No provision of any such standard, specification, manual, or code, or any instruction of a Supplier, shall be effective to change the duties or responsibilities of Owner, Contractor, or Engineer, or any of their subcontractors, consultants, agents, or employees, from those set forth in the Contract Documents. No such provision or instruction shall be effective to assign to Owner, Engineer, or any of their officers, directors, members, partners, employees, agents, consultants, or subcontractors, any duty or authority to supervise or direct the performance of the Work or any duty or authority to undertake responsibility inconsistent with the provisions of the Contract Documents.

3.03 *Reporting and Resolving Discrepancies*

A. *Reporting Discrepancies:*

1. *Contractor's Review of Contract Documents Before Starting Work:* Before undertaking each part of the Work, Contractor shall carefully study and compare the Contract Documents and check and verify pertinent figures therein and all applicable field measurements. Contractor shall promptly report in writing to Engineer any conflict, error, ambiguity, or discrepancy which Contractor discovers, or has actual knowledge of, and shall obtain a written interpretation or clarification from Engineer before proceeding with any Work affected thereby.
2. *Contractor's Review of Contract Documents During Performance of Work:* If, during the performance of the Work, Contractor discovers any conflict, error, ambiguity, or discrepancy within the Contract Documents, or between the

Contract Documents and (a) any applicable Law or Regulation , (b) any standard, specification, manual, or code, or (c) any instruction of any Supplier, then Contractor shall promptly report it to Engineer in writing. Contractor shall not proceed with the Work affected thereby (except in an emergency as required by Paragraph 6.16.A) until an amendment or supplement to the Contract Documents has been issued by one of the methods indicated in Paragraph 3.04.

3. Contractor shall not be liable to Owner or Engineer for failure to report any conflict, error, ambiguity, or discrepancy in the Contract Documents unless Contractor had actual knowledge thereof.

B. *Resolving Discrepancies:*

1. Except as may be otherwise specifically stated in the Contract Documents, the provisions of the Contract Documents shall take precedence in resolving any conflict, error, ambiguity, or discrepancy between the provisions of the Contract Documents and:
 - a. the provisions of any standard, specification, manual, or code, or the instruction of any Supplier (whether or not specifically incorporated by reference in the Contract Documents); or
 - b. the provisions of any Laws or Regulations applicable to the performance of the Work (unless such an interpretation of the provisions of the Contract Documents would result in violation of such Law or Regulation).

3.04 *Amending and Supplementing Contract Documents*

- A. The Contract Documents may be amended to provide for additions, deletions, and revisions in the Work or to modify the terms and conditions thereof by either a Change Order or a Work Change Directive.
- B. The requirements of the Contract Documents may be supplemented, and minor variations and deviations in the Work may be authorized, by one or more of the following ways:
 1. A Field Order;
 2. Engineer's approval of a Shop Drawing or Sample (subject to the provisions of Paragraph 6.17.D.3); or
 3. Engineer's written interpretation or clarification.

3.05 *Reuse of Documents*

- A. Contractor and any Subcontractor or Supplier shall not:
 1. have or acquire any title to or ownership rights in any of the Drawings, Specifications, or other documents (or copies of any thereof) prepared by or bearing the seal of Engineer or its consultants, including electronic media editions; or
 2. reuse any such Drawings, Specifications, other documents, or copies thereof on extensions of the Project or any other project without written consent of Owner and Engineer and specific written verification or adaptation by Engineer.
- B. The prohibitions of this Paragraph 3.05 will survive final payment, or termination of the Contract. Nothing herein shall preclude Contractor from retaining copies of the Contract Documents for record purposes.

3.06 *Electronic Data*

- A. Unless otherwise stated in the Supplementary Conditions, the data furnished by Owner or Engineer to Contractor, or by Contractor to Owner or Engineer, that may be relied upon are limited to the printed copies (also known as hard copies). Files in electronic media format of text, data, graphics, or other types are furnished only for the convenience of the receiving party. Any conclusion or information obtained or derived from such electronic files will be at the user's sole risk. If there is a discrepancy between the electronic files and the hard copies, the hard copies govern.
- B. Because data stored in electronic media format can deteriorate or be modified inadvertently or otherwise without authorization of the data's creator, the party receiving electronic files agrees that it will perform acceptance tests or procedures within 60 days, after which the receiving party shall be deemed to have accepted the data thus transferred. Any errors detected within the 60-day acceptance period will be corrected by the transferring party.
- C. When transferring documents in electronic media format, the transferring party makes no representations as to long term compatibility, usability, or readability of documents resulting from the use of software application packages, operating systems, or computer hardware differing from those used by the data's creator.

**ARTICLE 4 – AVAILABILITY OF LANDS;
SUBSURFACE AND PHYSICAL CONDITIONS;
HAZARDOUS ENVIRONMENTAL CONDITIONS;
REFERENCE POINTS**

4.01 *Availability of Lands*

- A. Owner shall furnish the Site. Owner shall notify Contractor of any encumbrances or restrictions not of general application but specifically related to use of the Site with which Contractor must comply in performing the Work. Owner will obtain in a timely manner and pay for easements for permanent structures or permanent changes in existing facilities. If Contractor and Owner are unable to agree on entitlement to or on the amount or extent, if any, of any adjustment in the Contract Price or Contract Times, or both, as a result of any delay in Owner's furnishing the Site or a part thereof, Contractor may make a Claim therefor as provided in Paragraph 10.05.
- B. Upon reasonable written request, Owner shall furnish Contractor with a current statement of record legal title and legal description of the lands upon which the Work is to be performed and Owner's interest therein as necessary for giving notice of or filing a mechanic's or construction lien against such lands in accordance with applicable Laws and Regulations.
- C. Contractor shall provide for all additional lands and access thereto that may be required for temporary construction facilities or storage of materials and equipment.

4.02 *Subsurface and Physical Conditions*

- A. *Reports and Drawings:* The Supplementary Conditions identify:
 - 1. those reports known to Owner of explorations and tests of subsurface conditions at or contiguous to the Site; and
 - 2. those drawings known to Owner of physical conditions relating to existing surface or subsurface structures at the Site (except Underground Facilities).
- B. *Limited Reliance by Contractor on Technical Data Authorized:* Contractor may rely upon the accuracy of the "technical data" contained in such reports and drawings, but such reports and drawings are not Contract Documents. Such "technical data" is identified in the Supplementary Conditions. Except for such reliance on such "technical data," Contractor may not rely upon or make any claim against Owner or Engineer, or any of their officers, directors, members, partners, employees, agents, consultants, or subcontractors with respect to:

- 1. the completeness of such reports and drawings for Contractor's purposes, including, but not limited to, any aspects of the means, methods, techniques, sequences, and procedures of construction to be employed by Contractor, and safety precautions and programs incident thereto; or
- 2. other data, interpretations, opinions, and information contained in such reports or shown or indicated in such drawings; or
- 3. any Contractor interpretation of or conclusion drawn from any "technical data" or any such other data, interpretations, opinions, or information.

4.03 *Differing Subsurface or Physical Conditions*

- A. *Notice:* If Contractor believes that any subsurface or physical condition that is uncovered or revealed either:
 - 1. is of such a nature as to establish that any "technical data" on which Contractor is entitled to rely as provided in Paragraph 4.02 is materially inaccurate; or
 - 2. is of such a nature as to require a change in the Contract Documents; or
 - 3. differs materially from that shown or indicated in the Contract Documents; or
 - 4. is of an unusual nature, and differs materially from conditions ordinarily encountered and generally recognized as inherent in work of the character provided for in the Contract Documents;

then Contractor shall, promptly after becoming aware thereof and before further disturbing the subsurface or physical conditions or performing any Work in connection therewith (except in an emergency as required by Paragraph 6.16.A), notify Owner and Engineer in writing about such condition. Contractor shall not further disturb such condition or perform any Work in connection therewith (except as aforesaid) until receipt of written order to do so.

- B. *Engineer's Review:* After receipt of written notice as required by Paragraph 4.03.A, Engineer will promptly review the pertinent condition, determine the necessity of Owner's obtaining additional exploration or tests with respect thereto, and advise Owner in writing (with a copy to Contractor) of Engineer's findings and conclusions.
- C. *Possible Price and Times Adjustments:*
 - 1. The Contract Price or the Contract Times, or both, will be equitably adjusted to the extent that

the existence of such differing subsurface or physical condition causes an increase or decrease in Contractor's cost of, or time required for, performance of the Work; subject, however, to the following:

- a. such condition must meet any one or more of the categories described in Paragraph 4.03.A; and
 - b. with respect to Work that is paid for on a unit price basis, any adjustment in Contract Price will be subject to the provisions of Paragraphs 9.07 and 11.03.
2. Contractor shall not be entitled to any adjustment in the Contract Price or Contract Times if:
- a. Contractor knew of the existence of such conditions at the time Contractor made a final commitment to Owner with respect to Contract Price and Contract Times by the submission of a Bid or becoming bound under a negotiated contract; or
 - b. the existence of such condition could reasonably have been discovered or revealed as a result of any examination, investigation, exploration, test, or study of the Site and contiguous areas required by the Bidding Requirements or Contract Documents to be conducted by or for Contractor prior to Contractor's making such final commitment; or
 - c. Contractor failed to give the written notice as required by Paragraph 4.03.A.
3. If Owner and Contractor are unable to agree on entitlement to or on the amount or extent, if any, of any adjustment in the Contract Price or Contract Times, or both, a Claim may be made therefor as provided in Paragraph 10.05. However, neither Owner or Engineer, or any of their officers, directors, members, partners, employees, agents, consultants, or subcontractors shall be liable to Contractor for any claims, costs, losses, or damages (including but not limited to all fees and charges of engineers, architects, attorneys, and other professionals and all court or arbitration or other dispute resolution costs) sustained by Contractor on or in connection with any other project or anticipated project.

4.04 *Underground Facilities*

- A. *Shown or Indicated:* The information and data shown or indicated in the Contract Documents with respect to existing Underground Facilities at or contiguous to the Site is based on information and data furnished to Owner or Engineer by the owners of such Underground Facilities, including Owner, or by others.

Unless it is otherwise expressly provided in the Supplementary Conditions:

1. Owner and Engineer shall not be responsible for the accuracy or completeness of any such information or data provided by others; and
2. the cost of all of the following will be included in the Contract Price, and Contractor shall have full responsibility for:
 - a. reviewing and checking all such information and data;
 - b. locating all Underground Facilities shown or indicated in the Contract Documents;
 - c. coordination of the Work with the owners of such Underground Facilities, including Owner, during construction; and
 - d. the safety and protection of all such Underground Facilities and repairing any damage thereto resulting from the Work.

B. *Not Shown or Indicated:*

1. If an Underground Facility is uncovered or revealed at or contiguous to the Site which was not shown or indicated, or not shown or indicated with reasonable accuracy in the Contract Documents, Contractor shall, promptly after becoming aware thereof and before further disturbing conditions affected thereby or performing any Work in connection therewith (except in an emergency as required by Paragraph 6.16.A), identify the owner of such Underground Facility and give written notice to that owner and to Owner and Engineer. Engineer will promptly review the Underground Facility and determine the extent, if any, to which a change is required in the Contract Documents to reflect and document the consequences of the existence or location of the Underground Facility. During such time, Contractor shall be responsible for the safety and protection of such Underground Facility.
2. If Engineer concludes that a change in the Contract Documents is required, a Work Change Directive or a Change Order will be issued to reflect and document such consequences. An equitable adjustment shall be made in the Contract Price or Contract Times, or both, to the extent that they are attributable to the existence or location of any Underground Facility that was not shown or indicated or not shown or indicated with reasonable accuracy in the Contract Documents and that Contractor did not know of and could not reasonably have been expected to be aware of or to have anticipated. If Owner and Contractor are unable to agree on entitlement to or on the amount or extent, if any, of any such

adjustment in Contract Price or Contract Times, Owner or Contractor may make a Claim therefor as provided in Paragraph 10.05.

4.05 Reference Points

- A. Owner shall provide engineering surveys to establish reference points for construction which in Engineer's judgment are necessary to enable Contractor to proceed with the Work. Contractor shall be responsible for laying out the Work, shall protect and preserve the established reference points and property monuments, and shall make no changes or relocations without the prior written approval of Owner. Contractor shall report to Engineer whenever any reference point or property monument is lost or destroyed or requires relocation because of necessary changes in grades or locations, and shall be responsible for the accurate replacement or relocation of such reference points or property monuments by professionally qualified personnel.

4.06 Hazardous Environmental Condition at Site

- A. *Reports and Drawings:* The Supplementary Conditions identify those reports and drawings known to Owner relating to Hazardous Environmental Conditions that have been identified at the Site.
- B. *Limited Reliance by Contractor on Technical Data Authorized:* Contractor may rely upon the accuracy of the "technical data" contained in such reports and drawings, but such reports and drawings are not Contract Documents. Such "technical data" is identified in the Supplementary Conditions. Except for such reliance on such "technical data," Contractor may not rely upon or make any claim against Owner or Engineer, or any of their officers, directors, members, partners, employees, agents, consultants, or subcontractors with respect to:
1. the completeness of such reports and drawings for Contractor's purposes, including, but not limited to, any aspects of the means, methods, techniques, sequences and procedures of construction to be employed by Contractor and safety precautions and programs incident thereto; or
 2. other data, interpretations, opinions and information contained in such reports or shown or indicated in such drawings; or
 3. any Contractor interpretation of or conclusion drawn from any "technical data" or any such other data, interpretations, opinions or information.
- C. Contractor shall not be responsible for any Hazardous Environmental Condition uncovered or revealed at the Site which was not shown or indicated in Drawings or Specifications or identified in the Contract Documents

to be within the scope of the Work. Contractor shall be responsible for a Hazardous Environmental Condition created with any materials brought to the Site by Contractor, Subcontractors, Suppliers, or anyone else for whom Contractor is responsible.

- D. If Contractor encounters a Hazardous Environmental Condition or if Contractor or anyone for whom Contractor is responsible creates a Hazardous Environmental Condition, Contractor shall immediately: (i) secure or otherwise isolate such condition; (ii) stop all Work in connection with such condition and in any area affected thereby (except in an emergency as required by Paragraph 6.16.A); and (iii) notify Owner and Engineer (and promptly thereafter confirm such notice in writing). Owner shall promptly consult with Engineer concerning the necessity for Owner to retain a qualified expert to evaluate such condition or take corrective action, if any. Promptly after consulting with Engineer, Owner shall take such actions as are necessary to permit Owner to timely obtain required permits and provide Contractor the written notice required by Paragraph 4.06.E.
- E. Contractor shall not be required to resume Work in connection with such condition or in any affected area until after Owner has obtained any required permits related thereto and delivered written notice to Contractor: (i) specifying that such condition and any affected area is or has been rendered safe for the resumption of Work; or (ii) specifying any special conditions under which such Work may be resumed safely. If Owner and Contractor cannot agree as to entitlement to or on the amount or extent, if any, of any adjustment in Contract Price or Contract Times, or both, as a result of such Work stoppage or such special conditions under which Work is agreed to be resumed by Contractor, either party may make a Claim therefor as provided in Paragraph 10.05.
- F. If after receipt of such written notice Contractor does not agree to resume such Work based on a reasonable belief it is unsafe, or does not agree to resume such Work under such special conditions, then Owner may order the portion of the Work that is in the area affected by such condition to be deleted from the Work. If Owner and Contractor cannot agree as to entitlement to or on the amount or extent, if any, of an adjustment in Contract Price or Contract Times as a result of deleting such portion of the Work, then either party may make a Claim therefor as provided in Paragraph 10.05. Owner may have such deleted portion of the Work performed by Owner's own forces or others in accordance with Article 7.
- G. To the fullest extent permitted by Laws and Regulations, Owner shall indemnify and hold harmless Contractor, Subcontractors, and Engineer, and the officers, directors, members, partners, employees, agents, consultants, and subcontractors of each and any of them from and against all claims, costs, losses,

and damages (including but not limited to all fees and charges of engineers, architects, attorneys, and other professionals and all court or arbitration or other dispute resolution costs) arising out of or relating to a Hazardous Environmental Condition, provided that such Hazardous Environmental Condition: (i) was not shown or indicated in the Drawings or Specifications or identified in the Contract Documents to be included within the scope of the Work, and (ii) was not created by Contractor or by anyone for whom Contractor is responsible. Nothing in this Paragraph 4.06.G shall obligate Owner to indemnify any individual or entity from and against the consequences of that individual's or entity's own negligence.

- H. To the fullest extent permitted by Laws and Regulations, Contractor shall indemnify and hold harmless Owner and Engineer, and the officers, directors, members, partners, employees, agents, consultants, and subcontractors of each and any of them from and against all claims, costs, losses, and damages (including but not limited to all fees and charges of engineers, architects, attorneys, and other professionals and all court or arbitration or other dispute resolution costs) arising out of or relating to a Hazardous Environmental Condition created by Contractor or by anyone for whom Contractor is responsible. Nothing in this Paragraph 4.06.H shall obligate Contractor to indemnify any individual or entity from and against the consequences of that individual's or entity's own negligence.
- I. The provisions of Paragraphs 4.02, 4.03, and 4.04 do not apply to a Hazardous Environmental Condition uncovered or revealed at the Site.

ARTICLE 5 – BONDS AND INSURANCE

5.01 *Performance, Payment, and Other Bonds*

- A. Contractor shall furnish performance and payment bonds, each in an amount at least equal to the Contract Price as security for the faithful performance and payment of all of Contractor's obligations under the Contract Documents. These bonds shall remain in effect until one year after the date when final payment becomes due or until completion of the correction period specified in Paragraph 13.07, whichever is later, except as provided otherwise by Laws or Regulations or by the Contract Documents. Contractor shall also furnish such other bonds as are required by the Contract Documents.
- B. All bonds shall be in the form prescribed by the Contract Documents except as provided otherwise by Laws or Regulations, and shall be executed by such sureties as are named in the list of "Companies Holding Certificates of Authority as Acceptable Sureties on Federal Bonds and as Acceptable Reinsuring Companies" as published in Circular 570 (amended) by the Financial Management Service, Surety Bond Branch, U.S. Department of the Treasury.

All bonds signed by an agent or attorney-in-fact must be accompanied by a certified copy of that individual's authority to bind the surety. The evidence of authority shall show that it is effective on the date the agent or attorney-in-fact signed each bond.

- C. If the surety on any bond furnished by Contractor is declared bankrupt or becomes insolvent or its right to do business is terminated in any state where any part of the Project is located or it ceases to meet the requirements of Paragraph 5.01.B, Contractor shall promptly notify Owner and Engineer and shall, within 20 days after the event giving rise to such notification, provide another bond and surety, both of which shall comply with the requirements of Paragraphs 5.01.B and 5.02.

5.02 *Licensed Sureties and Insurers*

- A. All bonds and insurance required by the Contract Documents to be purchased and maintained by Owner or Contractor shall be obtained from surety or insurance companies that are duly licensed or authorized in the jurisdiction in which the Project is located to issue bonds or insurance policies for the limits and coverages so required. Such surety and insurance companies shall also meet such additional requirements and qualifications as may be provided in the Supplementary Conditions.

5.03 *Certificates of Insurance*

- A. Contractor shall deliver to Owner, with copies to each additional insured and loss payee identified in the Supplementary Conditions, certificates of insurance (and other evidence of insurance requested by Owner or any other additional insured) which Contractor is required to purchase and maintain.
- B. Owner shall deliver to Contractor, with copies to each additional insured and loss payee identified in the Supplementary Conditions, certificates of insurance (and other evidence of insurance requested by Contractor or any other additional insured) which Owner is required to purchase and maintain.
- C. Failure of Owner to demand such certificates or other evidence of Contractor's full compliance with these insurance requirements or failure of Owner to identify a deficiency in compliance from the evidence provided shall not be construed as a waiver of Contractor's obligation to maintain such insurance.
- D. Owner does not represent that insurance coverage and limits established in this Contract necessarily will be adequate to protect Contractor.
- E. The insurance and insurance limits required herein shall not be deemed as a limitation on Contractor's liability under the indemnities granted to Owner in the Contract Documents.

5.04 Contractor's Insurance

A. Contractor shall purchase and maintain such insurance as is appropriate for the Work being performed and as will provide protection from claims set forth below which may arise out of or result from Contractor's performance of the Work and Contractor's other obligations under the Contract Documents, whether it is to be performed by Contractor, any Subcontractor or Supplier, or by anyone directly or indirectly employed by any of them to perform any of the Work, or by anyone for whose acts any of them may be liable:

1. claims under workers' compensation, disability benefits, and other similar employee benefit acts;
2. claims for damages because of bodily injury, occupational sickness or disease, or death of Contractor's employees;
3. claims for damages because of bodily injury, sickness or disease, or death of any person other than Contractor's employees;
4. claims for damages insured by reasonably available personal injury liability coverage which are sustained:
 - a. by any person as a result of an offense directly or indirectly related to the employment of such person by Contractor, or
 - b. by any other person for any other reason;
5. claims for damages, other than to the Work itself, because of injury to or destruction of tangible property wherever located, including loss of use resulting therefrom; and
6. claims for damages because of bodily injury or death of any person or property damage arising out of the ownership, maintenance or use of any motor vehicle.

B. The policies of insurance required by this Paragraph 5.04 shall:

1. with respect to insurance required by Paragraphs 5.04.A.3 through 5.04.A.6 inclusive, be written on an occurrence basis, include as additional insureds (subject to any customary exclusion regarding professional liability) Owner and Engineer, and any other individuals or entities identified in the Supplementary Conditions, all of whom shall be listed as additional insureds, and include coverage for the respective officers, directors, members, partners, employees, agents, consultants, and subcontractors of each and any of all such additional insureds, and the insurance

afforded to these additional insureds shall provide primary coverage for all claims covered thereby;

2. include at least the specific coverages and be written for not less than the limits of liability provided in the Supplementary Conditions or required by Laws or Regulations, whichever is greater;
3. include contractual liability insurance covering Contractor's indemnity obligations under Paragraphs 6.11 and 6.20;
4. contain a provision or endorsement that the coverage afforded will not be canceled, materially changed or renewal refused until at least 30 days prior written notice has been given to Owner and Contractor and to each other additional insured identified in the Supplementary Conditions to whom a certificate of insurance has been issued (and the certificates of insurance furnished by the Contractor pursuant to Paragraph 5.03 will so provide);
5. remain in effect at least until final payment and at all times thereafter when Contractor may be correcting, removing, or replacing defective Work in accordance with Paragraph 13.07; and
6. include completed operations coverage:
 - a. Such insurance shall remain in effect for two years after final payment.
 - b. Contractor shall furnish Owner and each other additional insured identified in the Supplementary Conditions, to whom a certificate of insurance has been issued, evidence satisfactory to Owner and any such additional insured of continuation of such insurance at final payment and one year thereafter.

5.05 Owner's Liability Insurance

- A. In addition to the insurance required to be provided by Contractor under Paragraph 5.04, Owner, at Owner's option, may purchase and maintain at Owner's expense Owner's own liability insurance as will protect Owner against claims which may arise from operations under the Contract Documents.

5.06 Property Insurance

- A. Unless otherwise provided in the Supplementary Conditions, Owner shall purchase and maintain property insurance upon the Work at the Site in the amount of the full replacement cost thereof (subject to such deductible amounts as may be provided in the Supplementary Conditions or required by Laws and Regulations). This insurance shall:

1. include the interests of Owner, Contractor, Subcontractors, and Engineer, and any other individuals or entities identified in the Supplementary Conditions, and the officers, directors, members, partners, employees, agents, consultants, and subcontractors of each and any of them, each of whom is deemed to have an insurable interest and shall be listed as a loss payee;
 2. be written on a Builder's Risk "all-risk" policy form that shall at least include insurance for physical loss or damage to the Work, temporary buildings, falsework, and materials and equipment in transit, and shall insure against at least the following perils or causes of loss: fire, lightning, extended coverage, theft, vandalism and malicious mischief, earthquake, collapse, debris removal, demolition occasioned by enforcement of Laws and Regulations, water damage (other than that caused by flood), and such other perils or causes of loss as may be specifically required by the Supplementary Conditions.
 3. include expenses incurred in the repair or replacement of any insured property (including but not limited to fees and charges of engineers and architects);
 4. cover materials and equipment stored at the Site or at another location that was agreed to in writing by Owner prior to being incorporated in the Work, provided that such materials and equipment have been included in an Application for Payment recommended by Engineer;
 5. allow for partial utilization of the Work by Owner;
 6. include testing and startup; and
 7. be maintained in effect until final payment is made unless otherwise agreed to in writing by Owner, Contractor, and Engineer with 30 days written notice to each other loss payee to whom a certificate of insurance has been issued.
- B. Owner shall purchase and maintain such equipment breakdown insurance or additional property insurance as may be required by the Supplementary Conditions or Laws and Regulations which will include the interests of Owner, Contractor, Subcontractors, and Engineer, and any other individuals or entities identified in the Supplementary Conditions, and the officers, directors, members, partners, employees, agents, consultants and subcontractors of each and any of them, each of whom is deemed to have an insurable interest and shall be listed as a loss payee.
- C. All the policies of insurance (and the certificates or other evidence thereof) required to be purchased and maintained in accordance with this Paragraph 5.06 will contain a provision or endorsement that the coverage afforded will not be canceled or materially changed or renewal refused until at least 30 days prior written notice has been given to Owner and Contractor and to each other loss payee to whom a certificate of insurance has been issued and will contain waiver provisions in accordance with Paragraph 5.07.
- D. Owner shall not be responsible for purchasing and maintaining any property insurance specified in this Paragraph 5.06 to protect the interests of Contractor, Subcontractors, or others in the Work to the extent of any deductible amounts that are identified in the Supplementary Conditions. The risk of loss within such identified deductible amount will be borne by Contractor, Subcontractors, or others suffering any such loss, and if any of them wishes property insurance coverage within the limits of such amounts, each may purchase and maintain it at the purchaser's own expense.
- E. If Contractor requests in writing that other special insurance be included in the property insurance policies provided under this Paragraph 5.06, Owner shall, if possible, include such insurance, and the cost thereof will be charged to Contractor by appropriate Change Order. Prior to commencement of the Work at the Site, Owner shall in writing advise Contractor whether or not such other insurance has been procured by Owner.

5.07 *Waiver of Rights*

- A. Owner and Contractor intend that all policies purchased in accordance with Paragraph 5.06 will protect Owner, Contractor, Subcontractors, and Engineer, and all other individuals or entities identified in the Supplementary Conditions as loss payees (and the officers, directors, members, partners, employees, agents, consultants, and subcontractors of each and any of them) in such policies and will provide primary coverage for all losses and damages caused by the perils or causes of loss covered thereby. All such policies shall contain provisions to the effect that in the event of payment of any loss or damage the insurers will have no rights of recovery against any of the insureds or loss payees thereunder. Owner and Contractor waive all rights against each other and their respective officers, directors, members, partners, employees, agents, consultants and subcontractors of each and any of them for all losses and damages caused by, arising out of or resulting from any of the perils or causes of loss covered by such policies and any other property insurance applicable to the Work; and, in addition, waive all such rights against Subcontractors and Engineer, and all other individuals or entities identified in the Supplementary Conditions as loss payees (and the officers, directors, members, partners, employees, agents, consultants, and subcontractors of each and any of them) under such policies for losses and damages so caused. None of the

above waivers shall extend to the rights that any party making such waiver may have to the proceeds of insurance held by Owner as trustee or otherwise payable under any policy so issued.

- B. Owner waives all rights against Contractor, Subcontractors, and Engineer, and the officers, directors, members, partners, employees, agents, consultants and subcontractors of each and any of them for:
 - 1. loss due to business interruption, loss of use, or other consequential loss extending beyond direct physical loss or damage to Owner's property or the Work caused by, arising out of, or resulting from fire or other perils whether or not insured by Owner; and
 - 2. loss or damage to the completed Project or part thereof caused by, arising out of, or resulting from fire or other insured peril or cause of loss covered by any property insurance maintained on the completed Project or part thereof by Owner during partial utilization pursuant to Paragraph 14.05, after Substantial Completion pursuant to Paragraph 14.04, or after final payment pursuant to Paragraph 14.07.
- C. Any insurance policy maintained by Owner covering any loss, damage or consequential loss referred to in Paragraph 5.07.B shall contain provisions to the effect that in the event of payment of any such loss, damage, or consequential loss, the insurers will have no rights of recovery against Contractor, Subcontractors, or Engineer, and the officers, directors, members, partners, employees, agents, consultants and subcontractors of each and any of them.

5.08 *Receipt and Application of Insurance Proceeds*

- A. Any insured loss under the policies of insurance required by Paragraph 5.06 will be adjusted with Owner and made payable to Owner as fiduciary for the loss payees, as their interests may appear, subject to the requirements of any applicable mortgage clause and of Paragraph 5.08.B. Owner shall deposit in a separate account any money so received and shall distribute it in accordance with such agreement as the parties in interest may reach. If no other special agreement is reached, the damaged Work shall be repaired or replaced, the moneys so received applied on account thereof, and the Work and the cost thereof covered by an appropriate Change Order.
- B. Owner as fiduciary shall have power to adjust and settle any loss with the insurers unless one of the parties in interest shall object in writing within 15 days after the occurrence of loss to Owner's exercise of this power. If such objection be made, Owner as fiduciary shall make settlement with the insurers in accordance with such agreement as the parties in interest may reach. If no such agreement among the parties in

interest is reached, Owner as fiduciary shall adjust and settle the loss with the insurers and, if required in writing by any party in interest, Owner as fiduciary shall give bond for the proper performance of such duties.

5.09 *Acceptance of Bonds and Insurance; Option to Replace*

- A. If either Owner or Contractor has any objection to the coverage afforded by or other provisions of the bonds or insurance required to be purchased and maintained by the other party in accordance with Article 5 on the basis of non-conformance with the Contract Documents, the objecting party shall so notify the other party in writing within 10 days after receipt of the certificates (or other evidence requested) required by Paragraph 2.01.B. Owner and Contractor shall each provide to the other such additional information in respect of insurance provided as the other may reasonably request. If either party does not purchase or maintain all of the bonds and insurance required of such party by the Contract Documents, such party shall notify the other party in writing of such failure to purchase prior to the start of the Work, or of such failure to maintain prior to any change in the required coverage. Without prejudice to any other right or remedy, the other party may elect to obtain equivalent bonds or insurance to protect such other party's interests at the expense of the party who was required to provide such coverage, and a Change Order shall be issued to adjust the Contract Price accordingly.

5.10 *Partial Utilization, Acknowledgment of Property Insurer*

- A. If Owner finds it necessary to occupy or use a portion or portions of the Work prior to Substantial Completion of all the Work as provided in Paragraph 14.05, no such use or occupancy shall commence before the insurers providing the property insurance pursuant to Paragraph 5.06 have acknowledged notice thereof and in writing effected any changes in coverage necessitated thereby. The insurers providing the property insurance shall consent by endorsement on the policy or policies, but the property insurance shall not be canceled or permitted to lapse on account of any such partial use or occupancy.

ARTICLE 6 – CONTRACTOR'S RESPONSIBILITIES

6.01 *Supervision and Superintendence*

- A. Contractor shall supervise, inspect, and direct the Work competently and efficiently, devoting such attention thereto and applying such skills and expertise as may be necessary to perform the Work in accordance with the Contract Documents. Contractor shall be solely responsible for the means, methods, techniques, sequences, and procedures of construction. Contractor shall not be responsible for the negligence of Owner or Engineer in the design or specification of a specific means, method, technique, sequence, or

procedure of construction which is shown or indicated in and expressly required by the Contract Documents.

- B. At all times during the progress of the Work, Contractor shall assign a competent resident superintendent who shall not be replaced without written notice to Owner and Engineer except under extraordinary circumstances.

6.02 Labor; Working Hours

- A. Contractor shall provide competent, suitably qualified personnel to survey and lay out the Work and perform construction as required by the Contract Documents. Contractor shall at all times maintain good discipline and order at the Site.
- B. Except as otherwise required for the safety or protection of persons or the Work or property at the Site or adjacent thereto, and except as otherwise stated in the Contract Documents, all Work at the Site shall be performed during regular working hours. Contractor will not permit the performance of Work on a Saturday, Sunday, or any legal holiday without Owner's written consent (which will not be unreasonably withheld) given after prior written notice to Engineer.

6.03 Services, Materials, and Equipment

- A. Unless otherwise specified in the Contract Documents, Contractor shall provide and assume full responsibility for all services, materials, equipment, labor, transportation, construction equipment and machinery, tools, appliances, fuel, power, light, heat, telephone, water, sanitary facilities, temporary facilities, and all other facilities and incidentals necessary for the performance, testing, start-up, and completion of the Work.
- B. All materials and equipment incorporated into the Work shall be as specified or, if not specified, shall be of good quality and new, except as otherwise provided in the Contract Documents. All special warranties and guarantees required by the Specifications shall expressly run to the benefit of Owner. If required by Engineer, Contractor shall furnish satisfactory evidence (including reports of required tests) as to the source, kind, and quality of materials and equipment.
- C. All materials and equipment shall be stored, applied, installed, connected, erected, protected, used, cleaned, and conditioned in accordance with instructions of the applicable Supplier, except as otherwise may be provided in the Contract Documents.

6.04 Progress Schedule

- A. Contractor shall adhere to the Progress Schedule established in accordance with Paragraph 2.07 as it may be adjusted from time to time as provided below.

- 1. Contractor shall submit to Engineer for acceptance (to the extent indicated in Paragraph 2.07) proposed adjustments in the Progress Schedule that will not result in changing the Contract Times. Such adjustments will comply with any provisions of the General Requirements applicable thereto.
- 2. Proposed adjustments in the Progress Schedule that will change the Contract Times shall be submitted in accordance with the requirements of Article 12. Adjustments in Contract Times may only be made by a Change Order.

6.05 Substitutes and "Or-Equals"

- A. Whenever an item of material or equipment is specified or described in the Contract Documents by using the name of a proprietary item or the name of a particular Supplier, the specification or description is intended to establish the type, function, appearance, and quality required. Unless the specification or description contains or is followed by words reading that no like, equivalent, or "or-equal" item or no substitution is permitted, other items of material or equipment or material or equipment of other Suppliers may be submitted to Engineer for review under the circumstances described below.

- 1. "Or-Equal" Items: If in Engineer's sole discretion an item of material or equipment proposed by Contractor is functionally equal to that named and sufficiently similar so that no change in related Work will be required, it may be considered by Engineer as an "or-equal" item, in which case review and approval of the proposed item may, in Engineer's sole discretion, be accomplished without compliance with some or all of the requirements for approval of proposed substitute items. For the purposes of this Paragraph 6.05.A.1, a proposed item of material or equipment will be considered functionally equal to an item so named if:
 - a. in the exercise of reasonable judgment Engineer determines that:
 - 1) it is at least equal in materials of construction, quality, durability, appearance, strength, and design characteristics;
 - 2) it will reliably perform at least equally well the function and achieve the results imposed by the design concept of the completed Project as a functioning whole; and
 - 3) it has a proven record of performance and availability of responsive service.

- b. Contractor certifies that, if approved and incorporated into the Work:

- 1) there will be no increase in cost to the Owner or increase in Contract Times; and
- 2) it will conform substantially to the detailed requirements of the item named in the Contract Documents.

2. *Substitute Items:*

- a. If in Engineer's sole discretion an item of material or equipment proposed by Contractor does not qualify as an "or-equal" item under Paragraph 6.05.A.1, it will be considered a proposed substitute item.
- b. Contractor shall submit sufficient information as provided below to allow Engineer to determine if the item of material or equipment proposed is essentially equivalent to that named and an acceptable substitute therefor. Requests for review of proposed substitute items of material or equipment will not be accepted by Engineer from anyone other than Contractor.
- c. The requirements for review by Engineer will be as set forth in Paragraph 6.05.A.2.d, as supplemented by the General Requirements, and as Engineer may decide is appropriate under the circumstances.
- d. Contractor shall make written application to Engineer for review of a proposed substitute item of material or equipment that Contractor seeks to furnish or use. The application:
 - 1) shall certify that the proposed substitute item will:
 - a) perform adequately the functions and achieve the results called for by the general design,
 - b) be similar in substance to that specified, and
 - c) be suited to the same use as that specified;
 - 2) will state:
 - a) the extent, if any, to which the use of the proposed substitute item will prejudice Contractor's achievement of Substantial Completion on time,

- b) whether use of the proposed substitute item in the Work will require a change in any of the Contract Documents (or in the provisions of any other direct contract with Owner for other work on the Project) to adapt the design to the proposed substitute item, and

- c) whether incorporation or use of the proposed substitute item in connection with the Work is subject to payment of any license fee or royalty;

3) will identify:

- a) all variations of the proposed substitute item from that specified, and

- b) available engineering, sales, maintenance, repair, and replacement services; and

- 4) shall contain an itemized estimate of all costs or credits that will result directly or indirectly from use of such substitute item, including costs of redesign and claims of other contractors affected by any resulting change.

B. *Substitute Construction Methods or Procedures:* If a specific means, method, technique, sequence, or procedure of construction is expressly required by the Contract Documents, Contractor may furnish or utilize a substitute means, method, technique, sequence, or procedure of construction approved by Engineer. Contractor shall submit sufficient information to allow Engineer, in Engineer's sole discretion, to determine that the substitute proposed is equivalent to that expressly called for by the Contract Documents. The requirements for review by Engineer will be similar to those provided in Paragraph 6.05.A.2.

C. *Engineer's Evaluation:* Engineer will be allowed a reasonable time within which to evaluate each proposal or submittal made pursuant to Paragraphs 6.05.A and 6.05.B. Engineer may require Contractor to furnish additional data about the proposed substitute item. Engineer will be the sole judge of acceptability. No "or equal" or substitute will be ordered, installed or utilized until Engineer's review is complete, which will be evidenced by a Change Order in the case of a substitute and an approved Shop Drawing for an "or equal." Engineer will advise Contractor in writing of any negative determination.

- D. *Special Guarantee:* Owner may require Contractor to furnish at Contractor's expense a special performance guarantee or other surety with respect to any substitute.
- E. *Engineer's Cost Reimbursement:* Engineer will record Engineer's costs in evaluating a substitute proposed or submitted by Contractor pursuant to Paragraphs 6.05.A.2 and 6.05.B. Whether or not Engineer approves a substitute so proposed or submitted by Contractor, Contractor shall reimburse Owner for the reasonable charges of Engineer for evaluating each such proposed substitute. Contractor shall also reimburse Owner for the reasonable charges of Engineer for making changes in the Contract Documents (or in the provisions of any other direct contract with Owner) resulting from the acceptance of each proposed substitute.
- F. *Contractor's Expense:* Contractor shall provide all data in support of any proposed substitute or "or-equal" at Contractor's expense.

6.06 *Concerning Subcontractors, Suppliers, and Others*

- A. Contractor shall not employ any Subcontractor, Supplier, or other individual or entity (including those acceptable to Owner as indicated in Paragraph 6.06.B), whether initially or as a replacement, against whom Owner may have reasonable objection. Contractor shall not be required to employ any Subcontractor, Supplier, or other individual or entity to furnish or perform any of the Work against whom Contractor has reasonable objection.
- B. If the Supplementary Conditions require the identity of certain Subcontractors, Suppliers, or other individuals or entities to be submitted to Owner in advance for acceptance by Owner by a specified date prior to the Effective Date of the Agreement, and if Contractor has submitted a list thereof in accordance with the Supplementary Conditions, Owner's acceptance (either in writing or by failing to make written objection thereto by the date indicated for acceptance or objection in the Bidding Documents or the Contract Documents) of any such Subcontractor, Supplier, or other individual or entity so identified may be revoked on the basis of reasonable objection after due investigation. Contractor shall submit an acceptable replacement for the rejected Subcontractor, Supplier, or other individual or entity, and the Contract Price will be adjusted by the difference in the cost occasioned by such replacement, and an appropriate Change Order will be issued. No acceptance by Owner of any such Subcontractor, Supplier, or other individual or entity, whether initially or as a replacement, shall constitute a waiver of any right of Owner or Engineer to reject defective Work.
- C. Contractor shall be fully responsible to Owner and Engineer for all acts and omissions of the Subcontractors, Suppliers, and other individuals or entities performing or furnishing any of the Work just

as Contractor is responsible for Contractor's own acts and omissions. Nothing in the Contract Documents:

- 1. shall create for the benefit of any such Subcontractor, Supplier, or other individual or entity any contractual relationship between Owner or Engineer and any such Subcontractor, Supplier or other individual or entity; nor
- 2. shall create any obligation on the part of Owner or Engineer to pay or to see to the payment of any moneys due any such Subcontractor, Supplier, or other individual or entity except as may otherwise be required by Laws and Regulations.
- D. Contractor shall be solely responsible for scheduling and coordinating the Work of Subcontractors, Suppliers, and other individuals or entities performing or furnishing any of the Work under a direct or indirect contract with Contractor.
- E. Contractor shall require all Subcontractors, Suppliers, and such other individuals or entities performing or furnishing any of the Work to communicate with Engineer through Contractor.
- F. The divisions and sections of the Specifications and the identifications of any Drawings shall not control Contractor in dividing the Work among Subcontractors or Suppliers or delineating the Work to be performed by any specific trade.
- G. All Work performed for Contractor by a Subcontractor or Supplier will be pursuant to an appropriate agreement between Contractor and the Subcontractor or Supplier which specifically binds the Subcontractor or Supplier to the applicable terms and conditions of the Contract Documents for the benefit of Owner and Engineer. Whenever any such agreement is with a Subcontractor or Supplier who is listed as a loss payee on the property insurance provided in Paragraph 5.06, the agreement between the Contractor and the Subcontractor or Supplier will contain provisions whereby the Subcontractor or Supplier waives all rights against Owner, Contractor, Engineer, and all other individuals or entities identified in the Supplementary Conditions to be listed as insureds or loss payees (and the officers, directors, members, partners, employees, agents, consultants, and subcontractors of each and any of them) for all losses and damages caused by, arising out of, relating to, or resulting from any of the perils or causes of loss covered by such policies and any other property insurance applicable to the Work. If the insurers on any such policies require separate waiver forms to be signed by any Subcontractor or Supplier, Contractor will obtain the same.

6.07 *Patent Fees and Royalties*

- A. Contractor shall pay all license fees and royalties and assume all costs incident to the use in the performance

of the Work or the incorporation in the Work of any invention, design, process, product, or device which is the subject of patent rights or copyrights held by others. If a particular invention, design, process, product, or device is specified in the Contract Documents for use in the performance of the Work and if, to the actual knowledge of Owner or Engineer, its use is subject to patent rights or copyrights calling for the payment of any license fee or royalty to others, the existence of such rights shall be disclosed by Owner in the Contract Documents.

- B. To the fullest extent permitted by Laws and Regulations, Owner shall indemnify and hold harmless Contractor, and its officers, directors, members, partners, employees, agents, consultants, and subcontractors from and against all claims, costs, losses, and damages (including but not limited to all fees and charges of engineers, architects, attorneys, and other professionals, and all court or arbitration or other dispute resolution costs) arising out of or relating to any infringement of patent rights or copyrights incident to the use in the performance of the Work or resulting from the incorporation in the Work of any invention, design, process, product, or device specified in the Contract Documents, but not identified as being subject to payment of any license fee or royalty to others required by patent rights or copyrights.
- C. To the fullest extent permitted by Laws and Regulations, Contractor shall indemnify and hold harmless Owner and Engineer, and the officers, directors, members, partners, employees, agents, consultants and subcontractors of each and any of them from and against all claims, costs, losses, and damages (including but not limited to all fees and charges of engineers, architects, attorneys, and other professionals and all court or arbitration or other dispute resolution costs) arising out of or relating to any infringement of patent rights or copyrights incident to the use in the performance of the Work or resulting from the incorporation in the Work of any invention, design, process, product, or device not specified in the Contract Documents.

6.08 *Permits*

- A. Unless otherwise provided in the Supplementary Conditions, Contractor shall obtain and pay for all construction permits and licenses. Owner shall assist Contractor, when necessary, in obtaining such permits and licenses. Contractor shall pay all governmental charges and inspection fees necessary for the prosecution of the Work which are applicable at the time of opening of Bids, or, if there are no Bids, on the Effective Date of the Agreement. Owner shall pay all charges of utility owners for connections for providing permanent service to the Work.

6.09 *Laws and Regulations*

- A. Contractor shall give all notices required by and shall comply with all Laws and Regulations applicable to the performance of the Work. Except where otherwise expressly required by applicable Laws and Regulations, neither Owner nor Engineer shall be responsible for monitoring Contractor's compliance with any Laws or Regulations.
- B. If Contractor performs any Work knowing or having reason to know that it is contrary to Laws or Regulations, Contractor shall bear all claims, costs, losses, and damages (including but not limited to all fees and charges of engineers, architects, attorneys, and other professionals and all court or arbitration or other dispute resolution costs) arising out of or relating to such Work. However, it shall not be Contractor's responsibility to make certain that the Specifications and Drawings are in accordance with Laws and Regulations, but this shall not relieve Contractor of Contractor's obligations under Paragraph 3.03.
- C. Changes in Laws or Regulations not known at the time of opening of Bids (or, on the Effective Date of the Agreement if there were no Bids) having an effect on the cost or time of performance of the Work shall be the subject of an adjustment in Contract Price or Contract Times. If Owner and Contractor are unable to agree on entitlement to or on the amount or extent, if any, of any such adjustment, a Claim may be made therefor as provided in Paragraph 10.05.

6.10 *Taxes*

- A. Contractor shall pay all sales, consumer, use, and other similar taxes required to be paid by Contractor in accordance with the Laws and Regulations of the place of the Project which are applicable during the performance of the Work.

6.11 *Use of Site and Other Areas*

A. *Limitation on Use of Site and Other Areas:*

- 1. Contractor shall confine construction equipment, the storage of materials and equipment, and the operations of workers to the Site and other areas permitted by Laws and Regulations, and shall not unreasonably encumber the Site and other areas with construction equipment or other materials or equipment. Contractor shall assume full responsibility for any damage to any such land or area, or to the owner or occupant thereof, or of any adjacent land or areas resulting from the performance of the Work.
- 2. Should any claim be made by any such owner or occupant because of the performance of the Work, Contractor shall promptly settle with such other party by negotiation or otherwise resolve

the claim by arbitration or other dispute resolution proceeding or at law.

3. To the fullest extent permitted by Laws and Regulations, Contractor shall indemnify and hold harmless Owner and Engineer, and the officers, directors, members, partners, employees, agents, consultants and subcontractors of each and any of them from and against all claims, costs, losses, and damages (including but not limited to all fees and charges of engineers, architects, attorneys, and other professionals and all court or arbitration or other dispute resolution costs) arising out of or relating to any claim or action, legal or equitable, brought by any such owner or occupant against Owner, Engineer, or any other party indemnified hereunder to the extent caused by or based upon Contractor's performance of the Work.

- B. *Removal of Debris During Performance of the Work:* During the progress of the Work Contractor shall keep the Site and other areas free from accumulations of waste materials, rubbish, and other debris. Removal and disposal of such waste materials, rubbish, and other debris shall conform to applicable Laws and Regulations.
- C. *Cleaning:* Prior to Substantial Completion of the Work Contractor shall clean the Site and the Work and make it ready for utilization by Owner. At the completion of the Work Contractor shall remove from the Site all tools, appliances, construction equipment and machinery, and surplus materials and shall restore to original condition all property not designated for alteration by the Contract Documents.
- D. *Loading Structures:* Contractor shall not load nor permit any part of any structure to be loaded in any manner that will endanger the structure, nor shall Contractor subject any part of the Work or adjacent property to stresses or pressures that will endanger it.

6.12 Record Documents

- A. Contractor shall maintain in a safe place at the Site one record copy of all Drawings, Specifications, Addenda, Change Orders, Work Change Directives, Field Orders, and written interpretations and clarifications in good order and annotated to show changes made during construction. These record documents together with all approved Samples and a counterpart of all approved Shop Drawings will be available to Engineer for reference. Upon completion of the Work, these record documents, Samples, and Shop Drawings will be delivered to Engineer for Owner.

6.13 Safety and Protection

- A. Contractor shall be solely responsible for initiating, maintaining and supervising all safety precautions and programs in connection with the Work. Such

responsibility does not relieve Subcontractors of their responsibility for the safety of persons or property in the performance of their work, nor for compliance with applicable safety Laws and Regulations. Contractor shall take all necessary precautions for the safety of, and shall provide the necessary protection to prevent damage, injury or loss to:

1. all persons on the Site or who may be affected by the Work;
 2. all the Work and materials and equipment to be incorporated therein, whether in storage on or off the Site; and
 3. other property at the Site or adjacent thereto, including trees, shrubs, lawns, walks, pavements, roadways, structures, utilities, and Underground Facilities not designated for removal, relocation, or replacement in the course of construction.
- B. Contractor shall comply with all applicable Laws and Regulations relating to the safety of persons or property, or to the protection of persons or property from damage, injury, or loss; and shall erect and maintain all necessary safeguards for such safety and protection. Contractor shall notify owners of adjacent property and of Underground Facilities and other utility owners when prosecution of the Work may affect them, and shall cooperate with them in the protection, removal, relocation, and replacement of their property.
 - C. Contractor shall comply with the applicable requirements of Owner's safety programs, if any. The Supplementary Conditions identify any Owner's safety programs that are applicable to the Work.
 - D. Contractor shall inform Owner and Engineer of the specific requirements of Contractor's safety program with which Owner's and Engineer's employees and representatives must comply while at the Site.
 - E. All damage, injury, or loss to any property referred to in Paragraph 6.13.A.2 or 6.13.A.3 caused, directly or indirectly, in whole or in part, by Contractor, any Subcontractor, Supplier, or any other individual or entity directly or indirectly employed by any of them to perform any of the Work, or anyone for whose acts any of them may be liable, shall be remedied by Contractor (except damage or loss attributable to the fault of Drawings or Specifications or to the acts or omissions of Owner or Engineer or anyone employed by any of them, or anyone for whose acts any of them may be liable, and not attributable, directly or indirectly, in whole or in part, to the fault or negligence of Contractor or any Subcontractor, Supplier, or other individual or entity directly or indirectly employed by any of them).
 - F. Contractor's duties and responsibilities for safety and for protection of the Work shall continue until such

time as all the Work is completed and Engineer has issued a notice to Owner and Contractor in accordance with Paragraph 14.07.B that the Work is acceptable (except as otherwise expressly provided in connection with Substantial Completion).

6.14 *Safety Representative*

- A. Contractor shall designate a qualified and experienced safety representative at the Site whose duties and responsibilities shall be the prevention of accidents and the maintaining and supervising of safety precautions and programs.

6.15 *Hazard Communication Programs*

- A. Contractor shall be responsible for coordinating any exchange of material safety data sheets or other hazard communication information required to be made available to or exchanged between or among employers at the Site in accordance with Laws or Regulations.

6.16 *Emergencies*

- A. In emergencies affecting the safety or protection of persons or the Work or property at the Site or adjacent thereto, Contractor is obligated to act to prevent threatened damage, injury, or loss. Contractor shall give Engineer prompt written notice if Contractor believes that any significant changes in the Work or variations from the Contract Documents have been caused thereby or are required as a result thereof. If Engineer determines that a change in the Contract Documents is required because of the action taken by Contractor in response to such an emergency, a Work Change Directive or Change Order will be issued.

6.17 *Shop Drawings and Samples*

- A. Contractor shall submit Shop Drawings and Samples to Engineer for review and approval in accordance with the accepted Schedule of Submittals (as required by Paragraph 2.07). Each submittal will be identified as Engineer may require.

1. *Shop Drawings:*

- a. Submit number of copies specified in the General Requirements.
- b. Data shown on the Shop Drawings will be complete with respect to quantities, dimensions, specified performance and design criteria, materials, and similar data to show Engineer the services, materials, and equipment Contractor proposes to provide and to enable Engineer to review the information for the limited purposes required by Paragraph 6.17.D.

2. *Samples:*

- a. Submit number of Samples specified in the Specifications.
- b. Clearly identify each Sample as to material, Supplier, pertinent data such as catalog numbers, the use for which intended and other data as Engineer may require to enable Engineer to review the submittal for the limited purposes required by Paragraph 6.17.D.

- B. Where a Shop Drawing or Sample is required by the Contract Documents or the Schedule of Submittals, any related Work performed prior to Engineer's review and approval of the pertinent submittal will be at the sole expense and responsibility of Contractor.

C. *Submittal Procedures:*

- 1. Before submitting each Shop Drawing or Sample, Contractor shall have:

- a. reviewed and coordinated each Shop Drawing or Sample with other Shop Drawings and Samples and with the requirements of the Work and the Contract Documents;
- b. determined and verified all field measurements, quantities, dimensions, specified performance and design criteria, installation requirements, materials, catalog numbers, and similar information with respect thereto;
- c. determined and verified the suitability of all materials offered with respect to the indicated application, fabrication, shipping, handling, storage, assembly, and installation pertaining to the performance of the Work; and
- d. determined and verified all information relative to Contractor's responsibilities for means, methods, techniques, sequences, and procedures of construction, and safety precautions and programs incident thereto.

- 2. Each submittal shall bear a stamp or specific written certification that Contractor has satisfied Contractor's obligations under the Contract Documents with respect to Contractor's review and approval of that submittal.
- 3. With each submittal, Contractor shall give Engineer specific written notice of any variations that the Shop Drawing or Sample may have from the requirements of the Contract Documents. This notice shall be both a written communication

separate from the Shop Drawings or Sample submittal; and, in addition, by a specific notation made on each Shop Drawing or Sample submitted to Engineer for review and approval of each such variation.

D. Engineer's Review:

1. Engineer will provide timely review of Shop Drawings and Samples in accordance with the Schedule of Submittals acceptable to Engineer. Engineer's review and approval will be only to determine if the items covered by the submittals will, after installation or incorporation in the Work, conform to the information given in the Contract Documents and be compatible with the design concept of the completed Project as a functioning whole as indicated by the Contract Documents.
2. Engineer's review and approval will not extend to means, methods, techniques, sequences, or procedures of construction (except where a particular means, method, technique, sequence, or procedure of construction is specifically and expressly called for by the Contract Documents) or to safety precautions or programs incident thereto. The review and approval of a separate item as such will not indicate approval of the assembly in which the item functions.
3. Engineer's review and approval shall not relieve Contractor from responsibility for any variation from the requirements of the Contract Documents unless Contractor has complied with the requirements of Paragraph 6.17.C.3 and Engineer has given written approval of each such variation by specific written notation thereof incorporated in or accompanying the Shop Drawing or Sample. Engineer's review and approval shall not relieve Contractor from responsibility for complying with the requirements of Paragraph 6.17.C.1.

E. Resubmittal Procedures:

1. Contractor shall make corrections required by Engineer and shall return the required number of corrected copies of Shop Drawings and submit, as required, new Samples for review and approval. Contractor shall direct specific attention in writing to revisions other than the corrections called for by Engineer on previous submittals.

6.18 Continuing the Work

- A. Contractor shall carry on the Work and adhere to the Progress Schedule during all disputes or disagreements with Owner. No Work shall be delayed or postponed pending resolution of any disputes or disagreements,

except as permitted by Paragraph 15.04 or as Owner and Contractor may otherwise agree in writing.

6.19 Contractor's General Warranty and Guarantee

- A. Contractor warrants and guarantees to Owner that all Work will be in accordance with the Contract Documents and will not be defective. Engineer and its officers, directors, members, partners, employees, agents, consultants, and subcontractors shall be entitled to rely on representation of Contractor's warranty and guarantee.
- B. Contractor's warranty and guarantee hereunder excludes defects or damage caused by:
 1. abuse, modification, or improper maintenance or operation by persons other than Contractor, Subcontractors, Suppliers, or any other individual or entity for whom Contractor is responsible; or
 2. normal wear and tear under normal usage.
- C. Contractor's obligation to perform and complete the Work in accordance with the Contract Documents shall be absolute. None of the following will constitute an acceptance of Work that is not in accordance with the Contract Documents or a release of Contractor's obligation to perform the Work in accordance with the Contract Documents:
 1. observations by Engineer;
 2. recommendation by Engineer or payment by Owner of any progress or final payment;
 3. the issuance of a certificate of Substantial Completion by Engineer or any payment related thereto by Owner;
 4. use or occupancy of the Work or any part thereof by Owner;
 5. any review and approval of a Shop Drawing or Sample submittal or the issuance of a notice of acceptability by Engineer;
 6. any inspection, test, or approval by others; or
 7. any correction of defective Work by Owner.

6.20 Indemnification

- A. To the fullest extent permitted by Laws and Regulations, Contractor shall indemnify and hold harmless Owner and Engineer, and the officers, directors, members, partners, employees, agents, consultants and subcontractors of each and any of them from and against all claims, costs, losses, and damages (including but not limited to all fees and charges of engineers, architects, attorneys, and other

professionals and all court or arbitration or other dispute resolution costs) arising out of or relating to the performance of the Work, provided that any such claim, cost, loss, or damage is attributable to bodily injury, sickness, disease, or death, or to injury to or destruction of tangible property (other than the Work itself), including the loss of use resulting therefrom but only to the extent caused by any negligent act or omission of Contractor, any Subcontractor, any Supplier, or any individual or entity directly or indirectly employed by any of them to perform any of the Work or anyone for whose acts any of them may be liable.

- B. In any and all claims against Owner or Engineer or any of their officers, directors, members, partners, employees, agents, consultants, or subcontractors by any employee (or the survivor or personal representative of such employee) of Contractor, any Subcontractor, any Supplier, or any individual or entity directly or indirectly employed by any of them to perform any of the Work, or anyone for whose acts any of them may be liable, the indemnification obligation under Paragraph 6.20.A shall not be limited in any way by any limitation on the amount or type of damages, compensation, or benefits payable by or for Contractor or any such Subcontractor, Supplier, or other individual or entity under workers' compensation acts, disability benefit acts, or other employee benefit acts.
- C. The indemnification obligations of Contractor under Paragraph 6.20.A shall not extend to the liability of Engineer and Engineer's officers, directors, members, partners, employees, agents, consultants and subcontractors arising out of:
 - 1. the preparation or approval of, or the failure to prepare or approve maps, Drawings, opinions, reports, surveys, Change Orders, designs, or Specifications; or
 - 2. giving directions or instructions, or failing to give them, if that is the primary cause of the injury or damage.

6.21 *Delegation of Professional Design Services*

- A. Contractor will not be required to provide professional design services unless such services are specifically required by the Contract Documents for a portion of the Work or unless such services are required to carry out Contractor's responsibilities for construction means, methods, techniques, sequences and procedures. Contractor shall not be required to provide professional services in violation of applicable law.
- B. If professional design services or certifications by a design professional related to systems, materials or equipment are specifically required of Contractor by the Contract Documents, Owner and Engineer will specify all performance and design criteria that such

services must satisfy. Contractor shall cause such services or certifications to be provided by a properly licensed professional, whose signature and seal shall appear on all drawings, calculations, specifications, certifications, Shop Drawings and other submittals prepared by such professional. Shop Drawings and other submittals related to the Work designed or certified by such professional, if prepared by others, shall bear such professional's written approval when submitted to Engineer.

- C. Owner and Engineer shall be entitled to rely upon the adequacy, accuracy and completeness of the services, certifications or approvals performed by such design professionals, provided Owner and Engineer have specified to Contractor all performance and design criteria that such services must satisfy.
- D. Pursuant to this Paragraph 6.21, Engineer's review and approval of design calculations and design drawings will be only for the limited purpose of checking for conformance with performance and design criteria given and the design concept expressed in the Contract Documents. Engineer's review and approval of Shop Drawings and other submittals (except design calculations and design drawings) will be only for the purpose stated in Paragraph 6.17.D.1.
- E. Contractor shall not be responsible for the adequacy of the performance or design criteria required by the Contract Documents.

ARTICLE 7 – OTHER WORK AT THE SITE

7.01 *Related Work at Site*

- A. Owner may perform other work related to the Project at the Site with Owner's employees, or through other direct contracts therefor, or have other work performed by utility owners. If such other work is not noted in the Contract Documents, then:
 - 1. written notice thereof will be given to Contractor prior to starting any such other work; and
 - 2. if Owner and Contractor are unable to agree on entitlement to or on the amount or extent, if any, of any adjustment in the Contract Price or Contract Times that should be allowed as a result of such other work, a Claim may be made therefor as provided in Paragraph 10.05.
- B. Contractor shall afford each other contractor who is a party to such a direct contract, each utility owner, and Owner, if Owner is performing other work with Owner's employees, proper and safe access to the Site, provide a reasonable opportunity for the introduction and storage of materials and equipment and the execution of such other work, and properly coordinate the Work with theirs. Contractor shall do all cutting, fitting, and patching of the Work that may be required to properly connect or otherwise make its several parts

come together and properly integrate with such other work. Contractor shall not endanger any work of others by cutting, excavating, or otherwise altering such work; provided, however, that Contractor may cut or alter others' work with the written consent of Engineer and the others whose work will be affected. The duties and responsibilities of Contractor under this Paragraph are for the benefit of such utility owners and other contractors to the extent that there are comparable provisions for the benefit of Contractor in said direct contracts between Owner and such utility owners and other contractors.

- C. If the proper execution or results of any part of Contractor's Work depends upon work performed by others under this Article 7, Contractor shall inspect such other work and promptly report to Engineer in writing any delays, defects, or deficiencies in such other work that render it unavailable or unsuitable for the proper execution and results of Contractor's Work. Contractor's failure to so report will constitute an acceptance of such other work as fit and proper for integration with Contractor's Work except for latent defects and deficiencies in such other work.

7.02 Coordination

- A. If Owner intends to contract with others for the performance of other work on the Project at the Site, the following will be set forth in Supplementary Conditions:
1. the individual or entity who will have authority and responsibility for coordination of the activities among the various contractors will be identified;
 2. the specific matters to be covered by such authority and responsibility will be itemized; and
 3. the extent of such authority and responsibilities will be provided.
- B. Unless otherwise provided in the Supplementary Conditions, Owner shall have sole authority and responsibility for such coordination.

7.03 Legal Relationships

- A. Paragraphs 7.01.A and 7.02 are not applicable for utilities not under the control of Owner.
- B. Each other direct contract of Owner under Paragraph 7.01.A shall provide that the other contractor is liable to Owner and Contractor for the reasonable direct delay and disruption costs incurred by Contractor as a result of the other contractor's wrongful actions or inactions.
- C. Contractor shall be liable to Owner and any other contractor under direct contract to Owner for the

reasonable direct delay and disruption costs incurred by such other contractor as a result of Contractor's wrongful action or inactions.

ARTICLE 8 – OWNER'S RESPONSIBILITIES

8.01 Communications to Contractor

- A. Except as otherwise provided in these General Conditions, Owner shall issue all communications to Contractor through Engineer.

8.02 Replacement of Engineer

- A. In case of termination of the employment of Engineer, Owner shall appoint an engineer to whom Contractor makes no reasonable objection, whose status under the Contract Documents shall be that of the former Engineer.

8.03 Furnish Data

- A. Owner shall promptly furnish the data required of Owner under the Contract Documents.

8.04 Pay When Due

- A. Owner shall make payments to Contractor when they are due as provided in Paragraphs 14.02.C and 14.07.C.

8.05 Lands and Easements; Reports and Tests

- A. Owner's duties with respect to providing lands and easements and providing engineering surveys to establish reference points are set forth in Paragraphs 4.01 and 4.05. Paragraph 4.02 refers to Owner's identifying and making available to Contractor copies of reports of explorations and tests of subsurface conditions and drawings of physical conditions relating to existing surface or subsurface structures at the Site.

8.06 Insurance

- A. Owner's responsibilities, if any, with respect to purchasing and maintaining liability and property insurance are set forth in Article 5.

8.07 Change Orders

- A. Owner is obligated to execute Change Orders as indicated in Paragraph 10.03.

8.08 Inspections, Tests, and Approvals

- A. Owner's responsibility with respect to certain inspections, tests, and approvals is set forth in Paragraph 13.03.B.

8.09 *Limitations on Owner's Responsibilities*

- A. The Owner shall not supervise, direct, or have control or authority over, nor be responsible for, Contractor's means, methods, techniques, sequences, or procedures of construction, or the safety precautions and programs incident thereto, or for any failure of Contractor to comply with Laws and Regulations applicable to the performance of the Work. Owner will not be responsible for Contractor's failure to perform the Work in accordance with the Contract Documents.

8.10 *Undisclosed Hazardous Environmental Condition*

- A. Owner's responsibility in respect to an undisclosed Hazardous Environmental Condition is set forth in Paragraph 4.06.

8.11 *Evidence of Financial Arrangements*

- A. Upon request of Contractor, Owner shall furnish Contractor reasonable evidence that financial arrangements have been made to satisfy Owner's obligations under the Contract Documents.

8.12 *Compliance with Safety Program*

- A. While at the Site, Owner's employees and representatives shall comply with the specific applicable requirements of Contractor's safety programs of which Owner has been informed pursuant to Paragraph 6.13.D.

ARTICLE 9 – ENGINEER'S STATUS DURING CONSTRUCTION

9.01 *Owner's Representative*

- A. Engineer will be Owner's representative during the construction period. The duties and responsibilities and the limitations of authority of Engineer as Owner's representative during construction are set forth in the Contract Documents.

9.02 *Visits to Site*

- A. Engineer will make visits to the Site at intervals appropriate to the various stages of construction as Engineer deems necessary in order to observe as an experienced and qualified design professional the progress that has been made and the quality of the various aspects of Contractor's executed Work. Based on information obtained during such visits and observations, Engineer, for the benefit of Owner, will determine, in general, if the Work is proceeding in accordance with the Contract Documents. Engineer will not be required to make exhaustive or continuous inspections on the Site to check the quality or quantity of the Work. Engineer's efforts will be directed toward providing for Owner a greater degree of confidence that the completed Work will conform generally to the

Contract Documents. On the basis of such visits and observations, Engineer will keep Owner informed of the progress of the Work and will endeavor to guard Owner against defective Work.

- B. Engineer's visits and observations are subject to all the limitations on Engineer's authority and responsibility set forth in Paragraph 9.09. Particularly, but without limitation, during or as a result of Engineer's visits or observations of Contractor's Work, Engineer will not supervise, direct, control, or have authority over or be responsible for Contractor's means, methods, techniques, sequences, or procedures of construction, or the safety precautions and programs incident thereto, or for any failure of Contractor to comply with Laws and Regulations applicable to the performance of the Work.

9.03 *Project Representative*

- A. If Owner and Engineer agree, Engineer will furnish a Resident Project Representative to assist Engineer in providing more extensive observation of the Work. The authority and responsibilities of any such Resident Project Representative and assistants will be as provided in the Supplementary Conditions, and limitations on the responsibilities thereof will be as provided in Paragraph 9.09. If Owner designates another representative or agent to represent Owner at the Site who is not Engineer's consultant, agent or employee, the responsibilities and authority and limitations thereon of such other individual or entity will be as provided in the Supplementary Conditions.

9.04 *Authorized Variations in Work*

- A. Engineer may authorize minor variations in the Work from the requirements of the Contract Documents which do not involve an adjustment in the Contract Price or the Contract Times and are compatible with the design concept of the completed Project as a functioning whole as indicated by the Contract Documents. These may be accomplished by a Field Order and will be binding on Owner and also on Contractor, who shall perform the Work involved promptly. If Owner or Contractor believes that a Field Order justifies an adjustment in the Contract Price or Contract Times, or both, and the parties are unable to agree on entitlement to or on the amount or extent, if any, of any such adjustment, a Claim may be made therefor as provided in Paragraph 10.05.

9.05 *Rejecting Defective Work*

- A. Engineer will have authority to reject Work which Engineer believes to be defective, or that Engineer believes will not produce a completed Project that conforms to the Contract Documents or that will prejudice the integrity of the design concept of the completed Project as a functioning whole as indicated by the Contract Documents. Engineer will also have authority to require special inspection or testing of the

Work as provided in Paragraph 13.04, whether or not the Work is fabricated, installed, or completed.

9.06 *Shop Drawings, Change Orders and Payments*

- A. In connection with Engineer's authority, and limitations thereof, as to Shop Drawings and Samples, see Paragraph 6.17.
- B. In connection with Engineer's authority, and limitations thereof, as to design calculations and design drawings submitted in response to a delegation of professional design services, if any, see Paragraph 6.21.
- C. In connection with Engineer's authority as to Change Orders, see Articles 10, 11, and 12.
- D. In connection with Engineer's authority as to Applications for Payment, see Article 14.

9.07 *Determinations for Unit Price Work*

- A. Engineer will determine the actual quantities and classifications of Unit Price Work performed by Contractor. Engineer will review with Contractor the Engineer's preliminary determinations on such matters before rendering a written decision thereon (by recommendation of an Application for Payment or otherwise). Engineer's written decision thereon will be final and binding (except as modified by Engineer to reflect changed factual conditions or more accurate data) upon Owner and Contractor, subject to the provisions of Paragraph 10.05.

9.08 *Decisions on Requirements of Contract Documents and Acceptability of Work*

- A. Engineer will be the initial interpreter of the requirements of the Contract Documents and judge of the acceptability of the Work thereunder. All matters in question and other matters between Owner and Contractor arising prior to the date final payment is due relating to the acceptability of the Work, and the interpretation of the requirements of the Contract Documents pertaining to the performance of the Work, will be referred initially to Engineer in writing within 30 days of the event giving rise to the question.
- B. Engineer will, with reasonable promptness, render a written decision on the issue referred. If Owner or Contractor believes that any such decision entitles them to an adjustment in the Contract Price or Contract Times or both, a Claim may be made under Paragraph 10.05. The date of Engineer's decision shall be the date of the event giving rise to the issues referenced for the purposes of Paragraph 10.05.B.
- C. Engineer's written decision on the issue referred will be final and binding on Owner and Contractor, subject to the provisions of Paragraph 10.05.

- D. When functioning as interpreter and judge under this Paragraph 9.08, Engineer will not show partiality to Owner or Contractor and will not be liable in connection with any interpretation or decision rendered in good faith in such capacity.

9.09 *Limitations on Engineer's Authority and Responsibilities*

- A. Neither Engineer's authority or responsibility under this Article 9 or under any other provision of the Contract Documents nor any decision made by Engineer in good faith either to exercise or not exercise such authority or responsibility or the undertaking, exercise, or performance of any authority or responsibility by Engineer shall create, impose, or give rise to any duty in contract, tort, or otherwise owed by Engineer to Contractor, any Subcontractor, any Supplier, any other individual or entity, or to any surety for or employee or agent of any of them.
- B. Engineer will not supervise, direct, control, or have authority over or be responsible for Contractor's means, methods, techniques, sequences, or procedures of construction, or the safety precautions and programs incident thereto, or for any failure of Contractor to comply with Laws and Regulations applicable to the performance of the Work. Engineer will not be responsible for Contractor's failure to perform the Work in accordance with the Contract Documents.
- C. Engineer will not be responsible for the acts or omissions of Contractor or of any Subcontractor, any Supplier, or of any other individual or entity performing any of the Work.
- D. Engineer's review of the final Application for Payment and accompanying documentation and all maintenance and operating instructions, schedules, guarantees, bonds, certificates of inspection, tests and approvals, and other documentation required to be delivered by Paragraph 14.07.A will only be to determine generally that their content complies with the requirements of, and in the case of certificates of inspections, tests, and approvals that the results certified indicate compliance with, the Contract Documents.
- E. The limitations upon authority and responsibility set forth in this Paragraph 9.09 shall also apply to the Resident Project Representative, if any, and assistants, if any.

9.10 *Compliance with Safety Program*

- A. While at the Site, Engineer's employees and representatives shall comply with the specific applicable requirements of Contractor's safety programs of which Engineer has been informed pursuant to Paragraph 6.13.D.

ARTICLE 10 – CHANGES IN THE WORK; CLAIMS

10.04 Notification to Surety

10.01 Authorized Changes in the Work

- A. Without invalidating the Contract and without notice to any surety, Owner may, at any time or from time to time, order additions, deletions, or revisions in the Work by a Change Order, or a Work Change Directive. Upon receipt of any such document, Contractor shall promptly proceed with the Work involved which will be performed under the applicable conditions of the Contract Documents (except as otherwise specifically provided).
- B. If Owner and Contractor are unable to agree on entitlement to, or on the amount or extent, if any, of an adjustment in the Contract Price or Contract Times, or both, that should be allowed as a result of a Work Change Directive, a Claim may be made therefor as provided in Paragraph 10.05.

10.02 Unauthorized Changes in the Work

- A. Contractor shall not be entitled to an increase in the Contract Price or an extension of the Contract Times with respect to any work performed that is not required by the Contract Documents as amended, modified, or supplemented as provided in Paragraph 3.04, except in the case of an emergency as provided in Paragraph 6.16 or in the case of uncovering Work as provided in Paragraph 13.04.D.

10.03 Execution of Change Orders

- A. Owner and Contractor shall execute appropriate Change Orders recommended by Engineer covering:
 1. changes in the Work which are: (i) ordered by Owner pursuant to Paragraph 10.01.A, (ii) required because of acceptance of defective Work under Paragraph 13.08.A or Owner's correction of defective Work under Paragraph 13.09, or (iii) agreed to by the parties;
 2. changes in the Contract Price or Contract Times which are agreed to by the parties, including any undisputed sum or amount of time for Work actually performed in accordance with a Work Change Directive; and
 3. changes in the Contract Price or Contract Times which embody the substance of any written decision rendered by Engineer pursuant to Paragraph 10.05; provided that, in lieu of executing any such Change Order, an appeal may be taken from any such decision in accordance with the provisions of the Contract Documents and applicable Laws and Regulations, but during any such appeal, Contractor shall carry on the Work and adhere to the Progress Schedule as provided in Paragraph 6.18.A.

- A. If the provisions of any bond require notice to be given to a surety of any change affecting the general scope of the Work or the provisions of the Contract Documents (including, but not limited to, Contract Price or Contract Times), the giving of any such notice will be Contractor's responsibility. The amount of each applicable bond will be adjusted to reflect the effect of any such change.

10.05 Claims

- A. *Engineer's Decision Required:* All Claims, except those waived pursuant to Paragraph 14.09, shall be referred to the Engineer for decision. A decision by Engineer shall be required as a condition precedent to any exercise by Owner or Contractor of any rights or remedies either may otherwise have under the Contract Documents or by Laws and Regulations in respect of such Claims.

- B. *Notice:* Written notice stating the general nature of each Claim shall be delivered by the claimant to Engineer and the other party to the Contract promptly (but in no event later than 30 days) after the start of the event giving rise thereto. The responsibility to substantiate a Claim shall rest with the party making the Claim. Notice of the amount or extent of the Claim, with supporting data shall be delivered to the Engineer and the other party to the Contract within 60 days after the start of such event (unless Engineer allows additional time for claimant to submit additional or more accurate data in support of such Claim). A Claim for an adjustment in Contract Price shall be prepared in accordance with the provisions of Paragraph 12.01.B. A Claim for an adjustment in Contract Times shall be prepared in accordance with the provisions of Paragraph 12.02.B. Each Claim shall be accompanied by claimant's written statement that the adjustment claimed is the entire adjustment to which the claimant believes it is entitled as a result of said event. The opposing party shall submit any response to Engineer and the claimant within 30 days after receipt of the claimant's last submittal (unless Engineer allows additional time).

- C. *Engineer's Action:* Engineer will review each Claim and, within 30 days after receipt of the last submittal of the claimant or the last submittal of the opposing party, if any, take one of the following actions in writing:

1. deny the Claim in whole or in part;
2. approve the Claim; or
3. notify the parties that the Engineer is unable to resolve the Claim if, in the Engineer's sole discretion, it would be inappropriate for the Engineer to do so. For purposes of further resolution of the Claim, such notice shall be deemed a denial.

- D. In the event that Engineer does not take action on a Claim within said 30 days, the Claim shall be deemed denied.
- E. Engineer's written action under Paragraph 10.05.C or denial pursuant to Paragraphs 10.05.C.3 or 10.05.D will be final and binding upon Owner and Contractor, unless Owner or Contractor invoke the dispute resolution procedure set forth in Article 16 within 30 days of such action or denial.
- F. No Claim for an adjustment in Contract Price or Contract Times will be valid if not submitted in accordance with this Paragraph 10.05.

ARTICLE 11 – COST OF THE WORK; ALLOWANCES; UNIT PRICE WORK

11.01 *Cost of the Work*

- A. *Costs Included:* The term Cost of the Work means the sum of all costs, except those excluded in Paragraph 11.01.B, necessarily incurred and paid by Contractor in the proper performance of the Work. When the value of any Work covered by a Change Order or when a Claim for an adjustment in Contract Price is determined on the basis of Cost of the Work, the costs to be reimbursed to Contractor will be only those additional or incremental costs required because of the change in the Work or because of the event giving rise to the Claim. Except as otherwise may be agreed to in writing by Owner, such costs shall be in amounts no higher than those prevailing in the locality of the Project, shall not include any of the costs itemized in Paragraph 11.01.B, and shall include only the following items:

- 1. Payroll costs for employees in the direct employ of Contractor in the performance of the Work under schedules of job classifications agreed upon by Owner and Contractor. Such employees shall include, without limitation, superintendents, foremen, and other personnel employed full time on the Work. Payroll costs for employees not employed full time on the Work shall be apportioned on the basis of their time spent on the Work. Payroll costs shall include, but not be limited to, salaries and wages plus the cost of fringe benefits, which shall include social security contributions, unemployment, excise, and payroll taxes, workers' compensation, health and retirement benefits, bonuses, sick leave, vacation and holiday pay applicable thereto. The expenses of performing Work outside of regular working hours, on Saturday, Sunday, or legal holidays, shall be included in the above to the extent authorized by Owner.
- 2. Cost of all materials and equipment furnished and incorporated in the Work, including costs of transportation and storage thereof, and Suppliers' field services required in connection therewith.

All cash discounts shall accrue to Contractor unless Owner deposits funds with Contractor with which to make payments, in which case the cash discounts shall accrue to Owner. All trade discounts, rebates and refunds and returns from sale of surplus materials and equipment shall accrue to Owner, and Contractor shall make provisions so that they may be obtained.

- 3. Payments made by Contractor to Subcontractors for Work performed by Subcontractors. If required by Owner, Contractor shall obtain competitive bids from subcontractors acceptable to Owner and Contractor and shall deliver such bids to Owner, who will then determine, with the advice of Engineer, which bids, if any, will be acceptable. If any subcontract provides that the Subcontractor is to be paid on the basis of Cost of the Work plus a fee, the Subcontractor's Cost of the Work and fee shall be determined in the same manner as Contractor's Cost of the Work and fee as provided in this Paragraph 11.01.
- 4. Costs of special consultants (including but not limited to engineers, architects, testing laboratories, surveyors, attorneys, and accountants) employed for services specifically related to the Work.
- 5. Supplemental costs including the following:
 - a. The proportion of necessary transportation, travel, and subsistence expenses of Contractor's employees incurred in discharge of duties connected with the Work.
 - b. Cost, including transportation and maintenance, of all materials, supplies, equipment, machinery, appliances, office, and temporary facilities at the Site, and hand tools not owned by the workers, which are consumed in the performance of the Work, and cost, less market value, of such items used but not consumed which remain the property of Contractor.
 - c. Rentals of all construction equipment and machinery, and the parts thereof whether rented from Contractor or others in accordance with rental agreements approved by Owner with the advice of Engineer, and the costs of transportation, loading, unloading, assembly, dismantling, and removal thereof. All such costs shall be in accordance with the terms of said rental agreements. The rental of any such equipment, machinery, or parts shall cease when the use thereof is no longer necessary for the Work.

- d. Sales, consumer, use, and other similar taxes related to the Work, and for which Contractor is liable, as imposed by Laws and Regulations.
 - e. Deposits lost for causes other than negligence of Contractor, any Subcontractor, or anyone directly or indirectly employed by any of them or for whose acts any of them may be liable, and royalty payments and fees for permits and licenses.
 - f. Losses and damages (and related expenses) caused by damage to the Work, not compensated by insurance or otherwise, sustained by Contractor in connection with the performance of the Work (except losses and damages within the deductible amounts of property insurance established in accordance with Paragraph 5.06.D), provided such losses and damages have resulted from causes other than the negligence of Contractor, any Subcontractor, or anyone directly or indirectly employed by any of them or for whose acts any of them may be liable. Such losses shall include settlements made with the written consent and approval of Owner. No such losses, damages, and expenses shall be included in the Cost of the Work for the purpose of determining Contractor's fee.
 - g. The cost of utilities, fuel, and sanitary facilities at the Site.
 - h. Minor expenses such as telegrams, long distance telephone calls, telephone service at the Site, express and courier services, and similar petty cash items in connection with the Work.
 - i. The costs of premiums for all bonds and insurance Contractor is required by the Contract Documents to purchase and maintain.
- B. *Costs Excluded:* The term Cost of the Work shall not include any of the following items:
- 1. Payroll costs and other compensation of Contractor's officers, executives, principals (of partnerships and sole proprietorships), general managers, safety managers, engineers, architects, estimators, attorneys, auditors, accountants, purchasing and contracting agents, expeditors, timekeepers, clerks, and other personnel employed by Contractor, whether at the Site or in Contractor's principal or branch office for general administration of the Work and not specifically included in the agreed upon schedule of job classifications referred to in Paragraph 11.01.A.1 or specifically covered by Paragraph 11.01.A.4, all of which are to be considered administrative costs covered by the Contractor's fee.
 - 2. Expenses of Contractor's principal and branch offices other than Contractor's office at the Site.
 - 3. Any part of Contractor's capital expenses, including interest on Contractor's capital employed for the Work and charges against Contractor for delinquent payments.
 - 4. Costs due to the negligence of Contractor, any Subcontractor, or anyone directly or indirectly employed by any of them or for whose acts any of them may be liable, including but not limited to, the correction of defective Work, disposal of materials or equipment wrongly supplied, and making good any damage to property.
 - 5. Other overhead or general expense costs of any kind and the costs of any item not specifically and expressly included in Paragraphs 11.01.A.
- C. *Contractor's Fee:* When all the Work is performed on the basis of cost-plus, Contractor's fee shall be determined as set forth in the Agreement. When the value of any Work covered by a Change Order or when a Claim for an adjustment in Contract Price is determined on the basis of Cost of the Work, Contractor's fee shall be determined as set forth in Paragraph 12.01.C.
- D. *Documentation:* Whenever the Cost of the Work for any purpose is to be determined pursuant to Paragraphs 11.01.A and 11.01.B, Contractor will establish and maintain records thereof in accordance with generally accepted accounting practices and submit in a form acceptable to Engineer an itemized cost breakdown together with supporting data.
- ### 11.02 Allowances
- A. It is understood that Contractor has included in the Contract Price all allowances so named in the Contract Documents and shall cause the Work so covered to be performed for such sums and by such persons or entities as may be acceptable to Owner and Engineer.
- B. *Cash Allowances:*
- 1. Contractor agrees that:
 - a. the cash allowances include the cost to Contractor (less any applicable trade discounts) of materials and equipment required by the allowances to be delivered at the Site, and all applicable taxes; and
 - b. Contractor's costs for unloading and handling on the Site, labor, installation,

overhead, profit, and other expenses contemplated for the cash allowances have been included in the Contract Price and not in the allowances, and no demand for additional payment on account of any of the foregoing will be valid.

C. *Contingency Allowance:*

1. Contractor agrees that a contingency allowance, if any, is for the sole use of Owner to cover unanticipated costs.
- D. Prior to final payment, an appropriate Change Order will be issued as recommended by Engineer to reflect actual amounts due Contractor on account of Work covered by allowances, and the Contract Price shall be correspondingly adjusted.

11.03 *Unit Price Work*

- A. Where the Contract Documents provide that all or part of the Work is to be Unit Price Work, initially the Contract Price will be deemed to include for all Unit Price Work an amount equal to the sum of the unit price for each separately identified item of Unit Price Work times the estimated quantity of each item as indicated in the Agreement.
- B. The estimated quantities of items of Unit Price Work are not guaranteed and are solely for the purpose of comparison of Bids and determining an initial Contract Price. Determinations of the actual quantities and classifications of Unit Price Work performed by Contractor will be made by Engineer subject to the provisions of Paragraph 9.07.
- C. Each unit price will be deemed to include an amount considered by Contractor to be adequate to cover Contractor's overhead and profit for each separately identified item.
- D. Owner or Contractor may make a Claim for an adjustment in the Contract Price in accordance with Paragraph 10.05 if:
 1. the quantity of any item of Unit Price Work performed by Contractor differs materially and significantly from the estimated quantity of such item indicated in the Agreement; and
 2. there is no corresponding adjustment with respect to any other item of Work; and
 3. Contractor believes that Contractor is entitled to an increase in Contract Price as a result of having incurred additional expense or Owner believes that Owner is entitled to a decrease in Contract Price and the parties are unable to agree as to the amount of any such increase or decrease.

ARTICLE 12 – CHANGE OF CONTRACT PRICE; CHANGE OF CONTRACT TIMES

12.01 *Change of Contract Price*

- A. The Contract Price may only be changed by a Change Order. Any Claim for an adjustment in the Contract Price shall be based on written notice submitted by the party making the Claim to the Engineer and the other party to the Contract in accordance with the provisions of Paragraph 10.05.
- B. The value of any Work covered by a Change Order or of any Claim for an adjustment in the Contract Price will be determined as follows:
 1. where the Work involved is covered by unit prices contained in the Contract Documents, by application of such unit prices to the quantities of the items involved (subject to the provisions of Paragraph 11.03); or
 2. where the Work involved is not covered by unit prices contained in the Contract Documents, by a mutually agreed lump sum (which may include an allowance for overhead and profit not necessarily in accordance with Paragraph 12.01.C.2); or
 3. where the Work involved is not covered by unit prices contained in the Contract Documents and agreement to a lump sum is not reached under Paragraph 12.01.B.2, on the basis of the Cost of the Work (determined as provided in Paragraph 11.01) plus a Contractor's fee for overhead and profit (determined as provided in Paragraph 12.01.C).
- C. *Contractor's Fee:* The Contractor's fee for overhead and profit shall be determined as follows:
 1. a mutually acceptable fixed fee; or
 2. if a fixed fee is not agreed upon, then a fee based on the following percentages of the various portions of the Cost of the Work:
 - a. for costs incurred under Paragraphs 11.01.A.1 and 11.01.A.2, the Contractor's fee shall be 15 percent;
 - b. for costs incurred under Paragraph 11.01.A.3, the Contractor's fee shall be five percent;
 - c. where one or more tiers of subcontracts are on the basis of Cost of the Work plus a fee and no fixed fee is agreed upon, the intent of Paragraphs 12.01.C.2.a and 12.01.C.2.b is that the Subcontractor who actually performs the Work, at whatever tier, will be

paid a fee of 15 percent of the costs incurred by such Subcontractor under Paragraphs 11.01.A.1 and 11.01.A.2 and that any higher tier Subcontractor and Contractor will each be paid a fee of five percent of the amount paid to the next lower tier Subcontractor;

- d. no fee shall be payable on the basis of costs itemized under Paragraphs 11.01.A.4, 11.01.A.5, and 11.01.B;
- e. the amount of credit to be allowed by Contractor to Owner for any change which results in a net decrease in cost will be the amount of the actual net decrease in cost plus a deduction in Contractor's fee by an amount equal to five percent of such net decrease; and
- f. when both additions and credits are involved in any one change, the adjustment in Contractor's fee shall be computed on the basis of the net change in accordance with Paragraphs 12.01.C.2.a through 12.01.C.2.e, inclusive.

12.02 *Change of Contract Times*

- A. The Contract Times may only be changed by a Change Order. Any Claim for an adjustment in the Contract Times shall be based on written notice submitted by the party making the Claim to the Engineer and the other party to the Contract in accordance with the provisions of Paragraph 10.05.
- B. Any adjustment of the Contract Times covered by a Change Order or any Claim for an adjustment in the Contract Times will be determined in accordance with the provisions of this Article 12.

12.03 *Delays*

- A. Where Contractor is prevented from completing any part of the Work within the Contract Times due to delay beyond the control of Contractor, the Contract Times will be extended in an amount equal to the time lost due to such delay if a Claim is made therefor as provided in Paragraph 12.02.A. Delays beyond the control of Contractor shall include, but not be limited to, acts or neglect by Owner, acts or neglect of utility owners or other contractors performing other work as contemplated by Article 7, fires, floods, epidemics, abnormal weather conditions, or acts of God.
- B. If Owner, Engineer, or other contractors or utility owners performing other work for Owner as contemplated by Article 7, or anyone for whom Owner is responsible, delays, disrupts, or interferes with the performance or progress of the Work, then Contractor shall be entitled to an equitable adjustment in the Contract Price or the Contract Times, or both. Contractor's entitlement to an adjustment of the

Contract Times is conditioned on such adjustment being essential to Contractor's ability to complete the Work within the Contract Times.

- C. If Contractor is delayed in the performance or progress of the Work by fire, flood, epidemic, abnormal weather conditions, acts of God, acts or failures to act of utility owners not under the control of Owner, or other causes not the fault of and beyond control of Owner and Contractor, then Contractor shall be entitled to an equitable adjustment in Contract Times, if such adjustment is essential to Contractor's ability to complete the Work within the Contract Times. Such an adjustment shall be Contractor's sole and exclusive remedy for the delays described in this Paragraph 12.03.C.
- D. Owner, Engineer, and their officers, directors, members, partners, employees, agents, consultants, or subcontractors shall not be liable to Contractor for any claims, costs, losses, or damages (including but not limited to all fees and charges of engineers, architects, attorneys, and other professionals and all court or arbitration or other dispute resolution costs) sustained by Contractor on or in connection with any other project or anticipated project.
- E. Contractor shall not be entitled to an adjustment in Contract Price or Contract Times for delays within the control of Contractor. Delays attributable to and within the control of a Subcontractor or Supplier shall be deemed to be delays within the control of Contractor.

ARTICLE 13 – TESTS AND INSPECTIONS; CORRECTION, REMOVAL OR ACCEPTANCE OF DEFECTIVE WORK

13.01 *Notice of Defects*

- A. Prompt notice of all defective Work of which Owner or Engineer has actual knowledge will be given to Contractor. Defective Work may be rejected, corrected, or accepted as provided in this Article 13.

13.02 *Access to Work*

- A. Owner, Engineer, their consultants and other representatives and personnel of Owner, independent testing laboratories, and governmental agencies with jurisdictional interests will have access to the Site and the Work at reasonable times for their observation, inspection, and testing. Contractor shall provide them proper and safe conditions for such access and advise them of Contractor's safety procedures and programs so that they may comply therewith as applicable.

13.03 *Tests and Inspections*

- A. Contractor shall give Engineer timely notice of readiness of the Work for all required inspections, tests, or approvals and shall cooperate with inspection

and testing personnel to facilitate required inspections or tests.

- B. Owner shall employ and pay for the services of an independent testing laboratory to perform all inspections, tests, or approvals required by the Contract Documents except:
 - 1. for inspections, tests, or approvals covered by Paragraphs 13.03.C and 13.03.D below;
 - 2. that costs incurred in connection with tests or inspections conducted pursuant to Paragraph 13.04.B shall be paid as provided in Paragraph 13.04.C; and
 - 3. as otherwise specifically provided in the Contract Documents.
- C. If Laws or Regulations of any public body having jurisdiction require any Work (or part thereof) specifically to be inspected, tested, or approved by an employee or other representative of such public body, Contractor shall assume full responsibility for arranging and obtaining such inspections, tests, or approvals, pay all costs in connection therewith, and furnish Engineer the required certificates of inspection or approval.
- D. Contractor shall be responsible for arranging and obtaining and shall pay all costs in connection with any inspections, tests, or approvals required for Owner's and Engineer's acceptance of materials or equipment to be incorporated in the Work; or acceptance of materials, mix designs, or equipment submitted for approval prior to Contractor's purchase thereof for incorporation in the Work. Such inspections, tests, or approvals shall be performed by organizations acceptable to Owner and Engineer.
- E. If any Work (or the work of others) that is to be inspected, tested, or approved is covered by Contractor without written concurrence of Engineer, Contractor shall, if requested by Engineer, uncover such Work for observation.
- F. Uncovering Work as provided in Paragraph 13.03.E shall be at Contractor's expense unless Contractor has given Engineer timely notice of Contractor's intention to cover the same and Engineer has not acted with reasonable promptness in response to such notice.

13.04 Uncovering Work

- A. If any Work is covered contrary to the written request of Engineer, it must, if requested by Engineer, be uncovered for Engineer's observation and replaced at Contractor's expense.
- B. If Engineer considers it necessary or advisable that covered Work be observed by Engineer or inspected or

tested by others, Contractor, at Engineer's request, shall uncover, expose, or otherwise make available for observation, inspection, or testing as Engineer may require, that portion of the Work in question, furnishing all necessary labor, material, and equipment.

- C. If it is found that the uncovered Work is defective, Contractor shall pay all claims, costs, losses, and damages (including but not limited to all fees and charges of engineers, architects, attorneys, and other professionals and all court or arbitration or other dispute resolution costs) arising out of or relating to such uncovering, exposure, observation, inspection, and testing, and of satisfactory replacement or reconstruction (including but not limited to all costs of repair or replacement of work of others); and Owner shall be entitled to an appropriate decrease in the Contract Price. If the parties are unable to agree as to the amount thereof, Owner may make a Claim therefor as provided in Paragraph 10.05.
- D. If the uncovered Work is not found to be defective, Contractor shall be allowed an increase in the Contract Price or an extension of the Contract Times, or both, directly attributable to such uncovering, exposure, observation, inspection, testing, replacement, and reconstruction. If the parties are unable to agree as to the amount or extent thereof, Contractor may make a Claim therefor as provided in Paragraph 10.05.

13.05 Owner May Stop the Work

- A. If the Work is defective, or Contractor fails to supply sufficient skilled workers or suitable materials or equipment, or fails to perform the Work in such a way that the completed Work will conform to the Contract Documents, Owner may order Contractor to stop the Work, or any portion thereof, until the cause for such order has been eliminated; however, this right of Owner to stop the Work shall not give rise to any duty on the part of Owner to exercise this right for the benefit of Contractor, any Subcontractor, any Supplier, any other individual or entity, or any surety for, or employee or agent of any of them.

13.06 Correction or Removal of Defective Work

- A. Promptly after receipt of written notice, Contractor shall correct all defective Work, whether or not fabricated, installed, or completed, or, if the Work has been rejected by Engineer, remove it from the Project and replace it with Work that is not defective. Contractor shall pay all claims, costs, losses, and damages (including but not limited to all fees and charges of engineers, architects, attorneys, and other professionals and all court or arbitration or other dispute resolution costs) arising out of or relating to such correction or removal (including but not limited to all costs of repair or replacement of work of others).

- B. When correcting defective Work under the terms of this Paragraph 13.06 or Paragraph 13.07, Contractor shall take no action that would void or otherwise impair Owner's special warranty and guarantee, if any, on said Work.

13.07 *Correction Period*

- A. If within one year after the date of Substantial Completion (or such longer period of time as may be prescribed by the terms of any applicable special guarantee required by the Contract Documents) or by any specific provision of the Contract Documents, any Work is found to be defective, or if the repair of any damages to the land or areas made available for Contractor's use by Owner or permitted by Laws and Regulations as contemplated in Paragraph 6.11.A is found to be defective, Contractor shall promptly, without cost to Owner and in accordance with Owner's written instructions:
1. repair such defective land or areas; or
 2. correct such defective Work; or
 3. if the defective Work has been rejected by Owner, remove it from the Project and replace it with Work that is not defective, and
 4. satisfactorily correct or repair or remove and replace any damage to other Work, to the work of others or other land or areas resulting therefrom.
- B. If Contractor does not promptly comply with the terms of Owner's written instructions, or in an emergency where delay would cause serious risk of loss or damage, Owner may have the defective Work corrected or repaired or may have the rejected Work removed and replaced. All claims, costs, losses, and damages (including but not limited to all fees and charges of engineers, architects, attorneys, and other professionals and all court or arbitration or other dispute resolution costs) arising out of or relating to such correction or repair or such removal and replacement (including but not limited to all costs of repair or replacement of work of others) will be paid by Contractor.
- C. In special circumstances where a particular item of equipment is placed in continuous service before Substantial Completion of all the Work, the correction period for that item may start to run from an earlier date if so provided in the Specifications.
- D. Where defective Work (and damage to other Work resulting therefrom) has been corrected or removed and replaced under this Paragraph 13.07, the correction period hereunder with respect to such Work will be extended for an additional period of one year after such correction or removal and replacement has been satisfactorily completed.

- E. Contractor's obligations under this Paragraph 13.07 are in addition to any other obligation or warranty. The provisions of this Paragraph 13.07 shall not be construed as a substitute for, or a waiver of, the provisions of any applicable statute of limitation or repose.

13.08 *Acceptance of Defective Work*

- A. If, instead of requiring correction or removal and replacement of defective Work, Owner (and, prior to Engineer's recommendation of final payment, Engineer) prefers to accept it, Owner may do so. Contractor shall pay all claims, costs, losses, and damages (including but not limited to all fees and charges of engineers, architects, attorneys, and other professionals and all court or arbitration or other dispute resolution costs) attributable to Owner's evaluation of and determination to accept such defective Work (such costs to be approved by Engineer as to reasonableness) and for the diminished value of the Work to the extent not otherwise paid by Contractor pursuant to this sentence. If any such acceptance occurs prior to Engineer's recommendation of final payment, a Change Order will be issued incorporating the necessary revisions in the Contract Documents with respect to the Work, and Owner shall be entitled to an appropriate decrease in the Contract Price, reflecting the diminished value of Work so accepted. If the parties are unable to agree as to the amount thereof, Owner may make a Claim therefor as provided in Paragraph 10.05. If the acceptance occurs after such recommendation, an appropriate amount will be paid by Contractor to Owner.

13.09 *Owner May Correct Defective Work*

- A. If Contractor fails within a reasonable time after written notice from Engineer to correct defective Work, or to remove and replace rejected Work as required by Engineer in accordance with Paragraph 13.06.A, or if Contractor fails to perform the Work in accordance with the Contract Documents, or if Contractor fails to comply with any other provision of the Contract Documents, Owner may, after seven days written notice to Contractor, correct, or remedy any such deficiency.
- B. In exercising the rights and remedies under this Paragraph 13.09, Owner shall proceed expeditiously. In connection with such corrective or remedial action, Owner may exclude Contractor from all or part of the Site, take possession of all or part of the Work and suspend Contractor's services related thereto, take possession of Contractor's tools, appliances, construction equipment and machinery at the Site, and incorporate in the Work all materials and equipment stored at the Site or for which Owner has paid Contractor but which are stored elsewhere. Contractor shall allow Owner, Owner's representatives, agents and employees, Owner's other contractors, and Engineer and Engineer's consultants access to the Site

to enable Owner to exercise the rights and remedies under this Paragraph.

- C. All claims, costs, losses, and damages (including but not limited to all fees and charges of engineers, architects, attorneys, and other professionals and all court or arbitration or other dispute resolution costs) incurred or sustained by Owner in exercising the rights and remedies under this Paragraph 13.09 will be charged against Contractor, and a Change Order will be issued incorporating the necessary revisions in the Contract Documents with respect to the Work; and Owner shall be entitled to an appropriate decrease in the Contract Price. If the parties are unable to agree as to the amount of the adjustment, Owner may make a Claim therefor as provided in Paragraph 10.05. Such claims, costs, losses and damages will include but not be limited to all costs of repair, or replacement of work of others destroyed or damaged by correction, removal, or replacement of Contractor's defective Work.
- D. Contractor shall not be allowed an extension of the Contract Times because of any delay in the performance of the Work attributable to the exercise by Owner of Owner's rights and remedies under this Paragraph 13.09.

ARTICLE 14 – PAYMENTS TO CONTRACTOR AND COMPLETION

14.01 Schedule of Values

- A. The Schedule of Values established as provided in Paragraph 2.07.A will serve as the basis for progress payments and will be incorporated into a form of Application for Payment acceptable to Engineer. Progress payments on account of Unit Price Work will be based on the number of units completed.

14.02 Progress Payments

A. Applications for Payments:

- 1. At least 20 days before the date established in the Agreement for each progress payment (but not more often than once a month), Contractor shall submit to Engineer for review an Application for Payment filled out and signed by Contractor covering the Work completed as of the date of the Application and accompanied by such supporting documentation as is required by the Contract Documents. If payment is requested on the basis of materials and equipment not incorporated in the Work but delivered and suitably stored at the Site or at another location agreed to in writing, the Application for Payment shall also be accompanied by a bill of sale, invoice, or other documentation warranting that Owner has received the materials and equipment free and clear of all Liens and evidence that the materials and equipment are covered by appropriate

property insurance or other arrangements to protect Owner's interest therein, all of which must be satisfactory to Owner.

- 2. Beginning with the second Application for Payment, each Application shall include an affidavit of Contractor stating that all previous progress payments received on account of the Work have been applied on account to discharge Contractor's legitimate obligations associated with prior Applications for Payment.
- 3. The amount of retainage with respect to progress payments will be as stipulated in the Agreement.

B. Review of Applications:

- 1. Engineer will, within 10 days after receipt of each Application for Payment, either indicate in writing a recommendation of payment and present the Application to Owner or return the Application to Contractor indicating in writing Engineer's reasons for refusing to recommend payment. In the latter case, Contractor may make the necessary corrections and resubmit the Application.
- 2. Engineer's recommendation of any payment requested in an Application for Payment will constitute a representation by Engineer to Owner, based on Engineer's observations of the executed Work as an experienced and qualified design professional, and on Engineer's review of the Application for Payment and the accompanying data and schedules, that to the best of Engineer's knowledge, information and belief:
 - a. the Work has progressed to the point indicated;
 - b. the quality of the Work is generally in accordance with the Contract Documents (subject to an evaluation of the Work as a functioning whole prior to or upon Substantial Completion, the results of any subsequent tests called for in the Contract Documents, a final determination of quantities and classifications for Unit Price Work under Paragraph 9.07, and any other qualifications stated in the recommendation); and
 - c. the conditions precedent to Contractor's being entitled to such payment appear to have been fulfilled in so far as it is Engineer's responsibility to observe the Work.
- 3. By recommending any such payment Engineer will not thereby be deemed to have represented that:

- a. inspections made to check the quality or the quantity of the Work as it has been performed have been exhaustive, extended to every aspect of the Work in progress, or involved detailed inspections of the Work beyond the responsibilities specifically assigned to Engineer in the Contract Documents; or
 - b. there may not be other matters or issues between the parties that might entitle Contractor to be paid additionally by Owner or entitle Owner to withhold payment to Contractor.
4. Neither Engineer's review of Contractor's Work for the purposes of recommending payments nor Engineer's recommendation of any payment, including final payment, will impose responsibility on Engineer:
- a. to supervise, direct, or control the Work, or
 - b. for the means, methods, techniques, sequences, or procedures of construction, or the safety precautions and programs incident thereto, or
 - c. for Contractor's failure to comply with Laws and Regulations applicable to Contractor's performance of the Work, or
 - d. to make any examination to ascertain how or for what purposes Contractor has used the moneys paid on account of the Contract Price, or
 - e. to determine that title to any of the Work, materials, or equipment has passed to Owner free and clear of Liens.
5. Engineer may refuse to recommend the whole or any part of any payment if, in Engineer's opinion, it would be incorrect to make the representations to Owner stated in Paragraph 14.02.B.2. Engineer may also refuse to recommend any such payment or, because of subsequently discovered evidence or the results of subsequent inspections or tests, revise or revoke any such payment recommendation previously made, to such extent as may be necessary in Engineer's opinion to protect Owner from loss because:
- a. the Work is defective, or completed Work has been damaged, requiring correction or replacement;
 - b. the Contract Price has been reduced by Change Orders;
 - c. Owner has been required to correct defective Work or complete Work in accordance with Paragraph 13.09; or
 - d. Engineer has actual knowledge of the occurrence of any of the events enumerated in Paragraph 15.02.A.
- C. *Payment Becomes Due:*
- 1. Ten days after presentation of the Application for Payment to Owner with Engineer's recommendation, the amount recommended will (subject to the provisions of Paragraph 14.02.D) become due, and when due will be paid by Owner to Contractor.
- D. *Reduction in Payment:*
- 1. Owner may refuse to make payment of the full amount recommended by Engineer because:
 - a. claims have been made against Owner on account of Contractor's performance or furnishing of the Work;
 - b. Liens have been filed in connection with the Work, except where Contractor has delivered a specific bond satisfactory to Owner to secure the satisfaction and discharge of such Liens;
 - c. there are other items entitling Owner to a set-off against the amount recommended; or
 - d. Owner has actual knowledge of the occurrence of any of the events enumerated in Paragraphs 14.02.B.5.a through 14.02.B.5.c or Paragraph 15.02.A.
 - 2. If Owner refuses to make payment of the full amount recommended by Engineer, Owner will give Contractor immediate written notice (with a copy to Engineer) stating the reasons for such action and promptly pay Contractor any amount remaining after deduction of the amount so withheld. Owner shall promptly pay Contractor the amount so withheld, or any adjustment thereto agreed to by Owner and Contractor, when Contractor remedies the reasons for such action.
 - 3. Upon a subsequent determination that Owner's refusal of payment was not justified, the amount wrongfully withheld shall be treated as an amount due as determined by Paragraph 14.02.C.1 and subject to interest as provided in the Agreement.
- 14.03 *Contractor's Warranty of Title*
- A. Contractor warrants and guarantees that title to all Work, materials, and equipment covered by any

Application for Payment, whether incorporated in the Project or not, will pass to Owner no later than the time of payment free and clear of all Liens.

14.04 *Substantial Completion*

- A. When Contractor considers the entire Work ready for its intended use Contractor shall notify Owner and Engineer in writing that the entire Work is substantially complete (except for items specifically listed by Contractor as incomplete) and request that Engineer issue a certificate of Substantial Completion.
- B. Promptly after Contractor's notification, Owner, Contractor, and Engineer shall make an inspection of the Work to determine the status of completion. If Engineer does not consider the Work substantially complete, Engineer will notify Contractor in writing giving the reasons therefor.
- C. If Engineer considers the Work substantially complete, Engineer will deliver to Owner a tentative certificate of Substantial Completion which shall fix the date of Substantial Completion. There shall be attached to the certificate a tentative list of items to be completed or corrected before final payment. Owner shall have seven days after receipt of the tentative certificate during which to make written objection to Engineer as to any provisions of the certificate or attached list. If, after considering such objections, Engineer concludes that the Work is not substantially complete, Engineer will, within 14 days after submission of the tentative certificate to Owner, notify Contractor in writing, stating the reasons therefor. If, after consideration of Owner's objections, Engineer considers the Work substantially complete, Engineer will, within said 14 days, execute and deliver to Owner and Contractor a definitive certificate of Substantial Completion (with a revised tentative list of items to be completed or corrected) reflecting such changes from the tentative certificate as Engineer believes justified after consideration of any objections from Owner.
- D. At the time of delivery of the tentative certificate of Substantial Completion, Engineer will deliver to Owner and Contractor a written recommendation as to division of responsibilities pending final payment between Owner and Contractor with respect to security, operation, safety, and protection of the Work, maintenance, heat, utilities, insurance, and warranties and guarantees. Unless Owner and Contractor agree otherwise in writing and so inform Engineer in writing prior to Engineer's issuing the definitive certificate of Substantial Completion, Engineer's aforesaid recommendation will be binding on Owner and Contractor until final payment.
- E. Owner shall have the right to exclude Contractor from the Site after the date of Substantial Completion subject to allowing Contractor reasonable access to remove its property and complete or correct items on the tentative list.

14.05 *Partial Utilization*

- A. Prior to Substantial Completion of all the Work, Owner may use or occupy any substantially completed part of the Work which has specifically been identified in the Contract Documents, or which Owner, Engineer, and Contractor agree constitutes a separately functioning and usable part of the Work that can be used by Owner for its intended purpose without significant interference with Contractor's performance of the remainder of the Work, subject to the following conditions:
 - 1. Owner at any time may request Contractor in writing to permit Owner to use or occupy any such part of the Work which Owner believes to be ready for its intended use and substantially complete. If and when Contractor agrees that such part of the Work is substantially complete, Contractor, Owner, and Engineer will follow the procedures of Paragraph 14.04.A through D for that part of the Work.
 - 2. Contractor at any time may notify Owner and Engineer in writing that Contractor considers any such part of the Work ready for its intended use and substantially complete and request Engineer to issue a certificate of Substantial Completion for that part of the Work.
 - 3. Within a reasonable time after either such request, Owner, Contractor, and Engineer shall make an inspection of that part of the Work to determine its status of completion. If Engineer does not consider that part of the Work to be substantially complete, Engineer will notify Owner and Contractor in writing giving the reasons therefor. If Engineer considers that part of the Work to be substantially complete, the provisions of Paragraph 14.04 will apply with respect to certification of Substantial Completion of that part of the Work and the division of responsibility in respect thereof and access thereto.
 - 4. No use or occupancy or separate operation of part of the Work may occur prior to compliance with the requirements of Paragraph 5.10 regarding property insurance.

14.06 *Final Inspection*

- A. Upon written notice from Contractor that the entire Work or an agreed portion thereof is complete, Engineer will promptly make a final inspection with Owner and Contractor and will notify Contractor in writing of all particulars in which this inspection reveals that the Work is incomplete or defective. Contractor shall immediately take such measures as are necessary to complete such Work or remedy such deficiencies.

14.07 *Final Payment*

A. *Application for Payment:*

1. After Contractor has, in the opinion of Engineer, satisfactorily completed all corrections identified during the final inspection and has delivered, in accordance with the Contract Documents, all maintenance and operating instructions, schedules, guarantees, bonds, certificates or other evidence of insurance, certificates of inspection, marked-up record documents (as provided in Paragraph 6.12), and other documents, Contractor may make application for final payment following the procedure for progress payments.
2. The final Application for Payment shall be accompanied (except as previously delivered) by:
 - a. all documentation called for in the Contract Documents, including but not limited to the evidence of insurance required by Paragraph 5.04.B.6;
 - b. consent of the surety, if any, to final payment;
 - c. a list of all Claims against Owner that Contractor believes are unsettled; and
 - d. complete and legally effective releases or waivers (satisfactory to Owner) of all Lien rights arising out of or Liens filed in connection with the Work.
3. In lieu of the releases or waivers of Liens specified in Paragraph 14.07.A.2 and as approved by Owner, Contractor may furnish receipts or releases in full and an affidavit of Contractor that:
 - (i) the releases and receipts include all labor, services, material, and equipment for which a Lien could be filed; and
 - (ii) all payrolls, material and equipment bills, and other indebtedness connected with the Work for which Owner might in any way be responsible, or which might in any way result in liens or other burdens on Owner's property, have been paid or otherwise satisfied. If any Subcontractor or Supplier fails to furnish such a release or receipt in full, Contractor may furnish a bond or other collateral satisfactory to Owner to indemnify Owner against any Lien.

B. *Engineer's Review of Application and Acceptance:*

1. If, on the basis of Engineer's observation of the Work during construction and final inspection, and Engineer's review of the final Application for Payment and accompanying documentation as required by the Contract Documents, Engineer is satisfied that the Work has been completed and Contractor's other obligations under the Contract

Documents have been fulfilled, Engineer will, within ten days after receipt of the final Application for Payment, indicate in writing Engineer's recommendation of payment and present the Application for Payment to Owner for payment. At the same time Engineer will also give written notice to Owner and Contractor that the Work is acceptable subject to the provisions of Paragraph 14.09. Otherwise, Engineer will return the Application for Payment to Contractor, indicating in writing the reasons for refusing to recommend final payment, in which case Contractor shall make the necessary corrections and resubmit the Application for Payment.

C. *Payment Becomes Due:*

1. Thirty days after the presentation to Owner of the Application for Payment and accompanying documentation, the amount recommended by Engineer, less any sum Owner is entitled to set off against Engineer's recommendation, including but not limited to liquidated damages, will become due and will be paid by Owner to Contractor.

14.08 *Final Completion Delayed*

- A. If, through no fault of Contractor, final completion of the Work is significantly delayed, and if Engineer so confirms, Owner shall, upon receipt of Contractor's final Application for Payment (for Work fully completed and accepted) and recommendation of Engineer, and without terminating the Contract, make payment of the balance due for that portion of the Work fully completed and accepted. If the remaining balance to be held by Owner for Work not fully completed or corrected is less than the retainage stipulated in the Agreement, and if bonds have been furnished as required in Paragraph 5.01, the written consent of the surety to the payment of the balance due for that portion of the Work fully completed and accepted shall be submitted by Contractor to Engineer with the Application for such payment. Such payment shall be made under the terms and conditions governing final payment, except that it shall not constitute a waiver of Claims.

14.09 *Waiver of Claims*

- A. The making and acceptance of final payment will constitute:
 1. a waiver of all Claims by Owner against Contractor, except Claims arising from unsettled Liens, from defective Work appearing after final inspection pursuant to Paragraph 14.06, from failure to comply with the Contract Documents or the terms of any special guarantees specified therein, or from Contractor's continuing obligations under the Contract Documents; and

2. a waiver of all Claims by Contractor against Owner other than those previously made in accordance with the requirements herein and expressly acknowledged by Owner in writing as still unsettled.

has paid Contractor but which are stored elsewhere; and

3. complete the Work as Owner may deem expedient.

ARTICLE 15 – SUSPENSION OF WORK AND TERMINATION

15.01 *Owner May Suspend Work*

- A. At any time and without cause, Owner may suspend the Work or any portion thereof for a period of not more than 90 consecutive days by notice in writing to Contractor and Engineer which will fix the date on which Work will be resumed. Contractor shall resume the Work on the date so fixed. Contractor shall be granted an adjustment in the Contract Price or an extension of the Contract Times, or both, directly attributable to any such suspension if Contractor makes a Claim therefor as provided in Paragraph 10.05.

15.02 *Owner May Terminate for Cause*

- A. The occurrence of any one or more of the following events will justify termination for cause:
 1. Contractor's persistent failure to perform the Work in accordance with the Contract Documents (including, but not limited to, failure to supply sufficient skilled workers or suitable materials or equipment or failure to adhere to the Progress Schedule established under Paragraph 2.07 as adjusted from time to time pursuant to Paragraph 6.04);
 2. Contractor's disregard of Laws or Regulations of any public body having jurisdiction;
 3. Contractor's repeated disregard of the authority of Engineer; or
 4. Contractor's violation in any substantial way of any provisions of the Contract Documents.
- B. If one or more of the events identified in Paragraph 15.02.A occur, Owner may, after giving Contractor (and surety) seven days written notice of its intent to terminate the services of Contractor:
 1. exclude Contractor from the Site, and take possession of the Work and of all Contractor's tools, appliances, construction equipment, and machinery at the Site, and use the same to the full extent they could be used by Contractor (without liability to Contractor for trespass or conversion);
 2. incorporate in the Work all materials and equipment stored at the Site or for which Owner

- C. If Owner proceeds as provided in Paragraph 15.02.B, Contractor shall not be entitled to receive any further payment until the Work is completed. If the unpaid balance of the Contract Price exceeds all claims, costs, losses, and damages (including but not limited to all fees and charges of engineers, architects, attorneys, and other professionals and all court or arbitration or other dispute resolution costs) sustained by Owner arising out of or relating to completing the Work, such excess will be paid to Contractor. If such claims, costs, losses, and damages exceed such unpaid balance, Contractor shall pay the difference to Owner. Such claims, costs, losses, and damages incurred by Owner will be reviewed by Engineer as to their reasonableness and, when so approved by Engineer, incorporated in a Change Order. When exercising any rights or remedies under this Paragraph, Owner shall not be required to obtain the lowest price for the Work performed.

- D. Notwithstanding Paragraphs 15.02.B and 15.02.C, Contractor's services will not be terminated if Contractor begins within seven days of receipt of notice of intent to terminate to correct its failure to perform and proceeds diligently to cure such failure within no more than 30 days of receipt of said notice.
- E. Where Contractor's services have been so terminated by Owner, the termination will not affect any rights or remedies of Owner against Contractor then existing or which may thereafter accrue. Any retention or payment of moneys due Contractor by Owner will not release Contractor from liability.
- F. If and to the extent that Contractor has provided a performance bond under the provisions of Paragraph 5.01.A, the termination procedures of that bond shall supersede the provisions of Paragraphs 15.02.B and 15.02.C.

15.03 *Owner May Terminate For Convenience*

- A. Upon seven days written notice to Contractor and Engineer, Owner may, without cause and without prejudice to any other right or remedy of Owner, terminate the Contract. In such case, Contractor shall be paid for (without duplication of any items):
 1. completed and acceptable Work executed in accordance with the Contract Documents prior to the effective date of termination, including fair and reasonable sums for overhead and profit on such Work;
 2. expenses sustained prior to the effective date of termination in performing services and furnishing

labor, materials, or equipment as required by the Contract Documents in connection with uncompleted Work, plus fair and reasonable sums for overhead and profit on such expenses;

3. all claims, costs, losses, and damages (including but not limited to all fees and charges of engineers, architects, attorneys, and other professionals and all court or arbitration or other dispute resolution costs) incurred in settlement of terminated contracts with Subcontractors, Suppliers, and others; and
 4. reasonable expenses directly attributable to termination.
- B. Contractor shall not be paid on account of loss of anticipated profits or revenue or other economic loss arising out of or resulting from such termination.

15.04 Contractor May Stop Work or Terminate

- A. If, through no act or fault of Contractor, (i) the Work is suspended for more than 90 consecutive days by Owner or under an order of court or other public authority, or (ii) Engineer fails to act on any Application for Payment within 30 days after it is submitted, or (iii) Owner fails for 30 days to pay Contractor any sum finally determined to be due, then Contractor may, upon seven days written notice to Owner and Engineer, and provided Owner or Engineer do not remedy such suspension or failure within that time, terminate the Contract and recover from Owner payment on the same terms as provided in Paragraph 15.03.
- B. In lieu of terminating the Contract and without prejudice to any other right or remedy, if Engineer has failed to act on an Application for Payment within 30 days after it is submitted, or Owner has failed for 30 days to pay Contractor any sum finally determined to be due, Contractor may, seven days after written notice to Owner and Engineer, stop the Work until payment is made of all such amounts due Contractor, including interest thereon. The provisions of this Paragraph 15.04 are not intended to preclude Contractor from making a Claim under Paragraph 10.05 for an adjustment in Contract Price or Contract Times or otherwise for expenses or damage directly attributable to Contractor's stopping the Work as permitted by this Paragraph.

ARTICLE 16 – DISPUTE RESOLUTION

16.01 Methods and Procedures

- A. Either Owner or Contractor may request mediation of any Claim submitted to Engineer for a decision under Paragraph 10.05 before such decision becomes final and binding. The mediation will be governed by the Construction Industry Mediation Rules of the American Arbitration Association in effect as of the

Effective Date of the Agreement. The request for mediation shall be submitted in writing to the American Arbitration Association and the other party to the Contract. Timely submission of the request shall stay the effect of Paragraph 10.05.E.

- B. Owner and Contractor shall participate in the mediation process in good faith. The process shall be concluded within 60 days of filing of the request. The date of termination of the mediation shall be determined by application of the mediation rules referenced above.
- C. If the Claim is not resolved by mediation, Engineer's action under Paragraph 10.05.C or a denial pursuant to Paragraphs 10.05.C.3 or 10.05.D shall become final and binding 30 days after termination of the mediation unless, within that time period, Owner or Contractor:
1. elects in writing to invoke any dispute resolution process provided for in the Supplementary Conditions; or
 2. agrees with the other party to submit the Claim to another dispute resolution process; or
 3. gives written notice to the other party of the intent to submit the Claim to a court of competent jurisdiction.

ARTICLE 17 – MISCELLANEOUS

17.01 Giving Notice

- A. Whenever any provision of the Contract Documents requires the giving of written notice, it will be deemed to have been validly given if:
1. delivered in person to the individual or to a member of the firm or to an officer of the corporation for whom it is intended; or
 2. delivered at or sent by registered or certified mail, postage prepaid, to the last business address known to the giver of the notice.

17.02 Computation of Times

- A. When any period of time is referred to in the Contract Documents by days, it will be computed to exclude the first and include the last day of such period. If the last day of any such period falls on a Saturday or Sunday or on a day made a legal holiday by the law of the applicable jurisdiction, such day will be omitted from the computation.

17.03 Cumulative Remedies

- A. The duties and obligations imposed by these General Conditions and the rights and remedies available hereunder to the parties hereto are in addition to, and

are not to be construed in any way as a limitation of, any rights and remedies available to any or all of them which are otherwise imposed or available by Laws or Regulations, by special warranty or guarantee, or by other provisions of the Contract Documents. The provisions of this Paragraph will be as effective as if repeated specifically in the Contract Documents in connection with each particular duty, obligation, right, and remedy to which they apply.

17.04 *Survival of Obligations*

- A. All representations, indemnifications, warranties, and guarantees made in, required by, or given in accordance with the Contract Documents, as well as all continuing obligations indicated in the Contract Documents, will survive final payment, completion, and acceptance of the Work or termination or completion of the Contract or termination of the services of Contractor.

17.05 *Controlling Law*

- A. This Contract is to be governed by the law of the state in which the Project is located.

17.06 *Headings*

- A. Article and paragraph headings are inserted for convenience only and do not constitute parts of these General Conditions.

SUPPLEMENTARY CONDITIONS

SUPPLEMENTARY CONDITIONS

These Supplementary Conditions amend or supplement the Standard General Conditions of the Construction Contract, EJCDC C-700 (2007 Edition). All provisions which are not so amended or supplemented remain in full force and effect.

The terms used in these Supplementary Conditions have the meanings stated in the General Conditions. Additional terms used in these Supplementary Conditions have the meanings stated below, which are applicable to both the singular and plural thereof.

The address system used in these Supplementary Conditions is the same as the address system used in the General Conditions, with the prefix "SC" added thereto.

SC-2.02 Copies of Documents

SC-2.02 Delete Paragraph 2.02.A of the General Conditions in its entirety and insert the following in its place:

- A. Owner shall furnish to Contractor up to five copies of the project drawings and project manual and one electronic file of the design base drawing, upon receipt of a signed release provided by the Engineer. Additional copies will be furnished, upon request, at the cost of reproduction.

SC-4.02 Subsurface and Physical Conditions

SC-4.02 Delete Paragraphs 4.02.A and 4.02.B in their entirety and insert the following:

- A. No reports of explorations or tests of subsurface conditions at or contiguous to the Site, or drawings of physical conditions relating to existing surface or subsurface structures at the Site.

SC-4.06 Hazardous Environmental Condition at Site

SC-4.06 Delete Paragraphs 4.06.A and 4.06.B in their entirety and insert the following:

- A. No reports or drawings related to Hazardous Environmental Conditions at the Site.
- B. Not Used.

SC-5.04 Contractor's Insurance

SC-5.04 Add the following new paragraph immediately after Paragraph 5.04.B:

C. The limits of liability for the insurance required by Paragraph 5.04 of the General Conditions shall provide coverages for not less than the following amounts or greater where required by law or regulations:

1. Workers Compensation, etc., under Paragraphs 5.04.A.1 and A.2 of the General Conditions:

- a. State: Statutory
- b. Applicable Federal (e.g. Longshoreman's): Statutory
- c. Employer's Liability: \$1,000,000

2. Contractors General Liability under Paragraphs 5.04.A.3 through A.6 of the General Conditions which shall include complete operations and product liability coverages and eliminate the exclusion with respect to property under the care, custody and control of Contractor (including Premises-Operations; Independent Contractors' Protection; Products Liability and Completed Operations; Broad Form Property Damage):

- a. Bodily Injury (including completed operations and products liability):
\$1,000,000.00 Each Occurrence
- b. Property Damage:
\$1,000,000.00 Each Occurrence
- c. Or a combined single limit of \$1,000,000.00 each occurrence and \$2,000,000 in the aggregate.
- d. Excess/Umbrella Liability:
\$1,000,000.00 Each Occurrence
\$1,000,000.00 In the Aggregate
- e. Property Damage liability insurance will provide Explosion, Collapse, and Underground coverages.

3. Automobile Liability under Paragraph 5.04.A.6 of the General Conditions:

- a. Bodily Injury:
\$1,000,000.00 Each Occurrence

- b. Property Damage:
\$1,000,000.00 Each Occurrence
 - c. Or a combined single limit of \$1,000,000.00.
- 4. Contractual Liability coverage required by Paragraph 5.04.B.4 of the General Conditions shall provide coverage for not less than the following:
 - a. Bodily Injury:
\$1,000,000.00 Each Occurrence
 - b. Property Damage:
\$1,000,000.00 Each Occurrence
- 5. Additional liability coverage for Owner and Engineer shall be provided:
 - a. By endorsement as additional insureds on Contractor's General Liability Policy. Owner and Engineer shall be listed on certificate.

SC-5.05 Owner's Liability Insurance

- SC-5.05 Delete Paragraph 5.05 of the General Conditions in its entirety and insert the following in its place:
- A. The Contractor shall be responsible for purchasing and maintaining through the life of the Contract, at no cost to the Owner, an Owner's Protective Liability Insurance policy in the name of the Owner with the Engineer and his consultants, and the New Mexico Department of Transportation (if the project involves NMDOT Utility Permits), and each of their officers, agents, and employees, as Additional Insureds. Such insurance shall have the same limits as the Contractor's Comprehensive General Liability Insurance Coverage.

SC-5.06 Property Insurance

- SC-5.06 Delete Paragraph 5.06.A of the General Conditions in its entirety and insert the following in its place:
- A. Contractor shall purchase and maintain property insurance upon the Work at the Site in the amount of the full replacement cost thereof. Contractor shall be responsible for any deductible or self-insured retention. This insurance shall:
 - 1. include the interests of Owner, Contractor, Subcontractors, Engineer, and the officers, directors, partners, employees, agents and other consultants and subcontractors of any of them, each of whom is deemed to have an insurable interest and shall be listed as an insured or loss payee;

2. be written on a Builder's Risk "all-risk" policy form that shall at least include insurance for physical loss and damage to the Work, temporary buildings, falsework, and materials and equipment in transit and shall insure against at least the following perils or causes of loss: fire, lightning, extended coverage, theft, vandalism and malicious mischief, earthquake, collapse, debris removal, demolition occasioned by enforcement of Laws and Regulations, water damage (other than that caused by flood), and such other perils or causes of loss as may be specifically required by these Supplementary Conditions.
3. include expenses incurred in the repair or replacement of any insured property (including but not limited to fees and charges of engineers and architects);
4. cover materials and equipment stored at the Site or at another location that was agreed to in writing by Owner prior to being incorporated in the Work, provided that such materials and equipment have been included in an Application for Payment recommended by Engineer;
5. allow for partial utilization of the Work by Owner;
6. include testing and startup;
7. be maintained in effect until final payment is made unless otherwise agreed to in writing by Owner, Contractor, and Engineer with 30 days written notice to each other loss payee to whom a certificate of insurance has been issued; and
8. comply with the requirements of Paragraph 5.06.C of the General Conditions.

SC-5.06 Delete Paragraph 5.06.B of the General Conditions in its entirety and insert the following in its place:

- B. Contractor shall purchase and maintain such boiler and machinery insurance and any other additional property insurance required by Laws and Regulations which insurance will include the interest of Owner, Contractor, Subcontractors, Engineer and the officers, directors, partners, employees, agents, consultants and subcontractors of each and any of them, each of whom is deemed to have an insurable interest and shall be listed as a loss payee.

SC-6.06 Concerning Subcontractors, Suppliers, and Others

SC-6.06 Add a new paragraph immediately after Paragraph 6.06.G:

- H. Owner may furnish to any Subcontractor or Supplier, to the extent practicable, information about amounts paid to Contractor on account of Work performed for Contractor by a particular Subcontractor or Supplier.

SC-6.17 Shop Drawings and Samples

SC-6.17 Add the following new paragraphs immediately after Paragraph 6.17.E:

- F. Contractor shall furnish required submittals with sufficient information and accuracy in order to obtain required approval of an item with no more than three submittals. Engineer will record Engineer's time for reviewing subsequent submittals of Shop Drawings, samples, or other items requiring approval and Contractor shall reimburse Owner for Engineer's charges for such time.
- G. In the event that Contractor requests a change of a previously approved item, Contractor shall reimburse Owner for Engineer's charges for its review time unless the need for such change is beyond the control of Contractor.

SC-6.19 Contractor's General Warranty and Guarantee

SC-6.19 Add the following new paragraphs immediately after Paragraph 6.19.A:

- 1. The Contractor shall guarantee all materials and equipment furnished and work performed for a period of one (1) year from the date of Substantial Completion. The Contractor warrants and guarantees for a period of one (1) year from the date of Substantial Completion of the system that the completed system is free from all defects due to faulty materials or workmanship and the Contractor shall promptly make such corrections as may be necessary by reason of such defects including the repairs of any damage to other parts of the system resulting from such defects. The Contractor shall pay for any and all costs associated with correcting these defects. The Owner will give notice of observed defects with reasonable promptness. In the event that the Contractor should fail to make such repairs, adjustments, or other work that may be made necessary by such defects, the Owner may do so and charge the Contractor the cost thereby incurred. The Performance Bond shall remain in full force and effect through the guarantee period.

SC-9.03 Project Representative

SC-9.03 Add the following new paragraphs immediately after Paragraph 9.03.A

- B. The Resident Project Representative (RPR) will be Engineer's employee or agent at the Site, will act as directed by and under the supervision of Engineer, and will confer with Engineer regarding RPR's actions. RPR's dealings in matters pertaining to the Work in general shall be with Engineer and Contractor. RPR's dealings in matters pertaining to the on-site work shall in general be with Engineer and Contractor keeping Owner advised as necessary. RPR's dealings with subcontractors shall only

be through or with the full knowledge and approval of Contractor. RPR shall generally communicate with Owner with the knowledge of and under the direction of Engineer. The RPR shall:

1. Schedules: Review the progress schedule, schedule of Shop Drawing and Sample submittals, and schedule of values prepared by Contractor and consult with Engineer concerning acceptability.
2. Conferences and Meetings: Attend meetings with Contractor, such as pre-construction conferences, progress meetings, job conferences and other project-related meetings, and prepare and circulate copies of minutes thereof.
3. Liaison:
 - a. Serve as Engineer's liaison with Contractor, working principally through Contractor's authorized representative, assist in providing information regarding the intent of the Contract Documents.
 - b. Assist Engineer in serving as Owner's liaison with Contractor when Contractor's operations affect Owner's on-site operations.
 - c. Assist in obtaining from Owner additional details or information, when required for proper execution of the Work.
4. Shop Drawings and Samples:
 - a. Record date of receipt of Shop Drawings and samples.
 - b. Receive samples which are furnished at the site by Contractor, and notify Engineer of availability of samples for examination.
 - c. Advise Engineer and Contractor of the commencement of any Work requiring a Shop Drawing or sample if the submittal has not been approved by Engineer.
5. Modifications: Consider and evaluate Contractor's suggestions for modifications in Drawings or Specifications and report such suggestions, together with RPR's recommendations, to Engineer.
6. Review of Work and Rejection of Defective Work:
 - a. Conduct on-site observations of the Work in progress to assist Engineer in determining if the Work is in general proceeding in accordance with the Contract Documents.
 - b. Report to Engineer whenever RPR believes that any Work is unsatisfactory, faulty or defective or does not conform to the Contract Documents, or has been damaged, or does not meet the requirements of any inspection, test or approval required to be made; and advise Engineer of Work that RPR believes should be corrected or rejected or should be uncovered for observation, or requires special testing, inspection, or approval.

7. Inspections, Tests, and System Startups:
 - a. Verify that tests, equipment and systems startups and operating and maintenance training are conducted in the presence of appropriate Owner's personnel, and that Contractor maintains adequate record thereof.
 - b. Observe, record, and report to Engineer appropriate details relative to the test procedures and startups.
 - c. Accompany visiting inspectors representing public or other agencies having jurisdiction over the Project, record the results of these inspections and report to Engineer.
8. Records:
 - a. Maintain at the job site orderly files for correspondence, reports of job conferences, Shop Drawings and samples, reproductions of original Contract Documents including all Work Directive Changes, Addenda, Change Orders, Field Orders, additional Drawings issued subsequent to the execution of the Contract, Engineer's clarifications and interpretations of the Contract Documents, progress reports, and other Project related documents.
 - b. Keep a diary or log book, recording Contractor hours on the job site, weather conditions, data relative to questions of Work Directive Changes, Change Orders or changed conditions, list of job site visitors, daily activities, decisions, observations in general, and specific observations in more detail as in the case of observing test procedures; and send copies to engineer.
 - c. Record names, addresses and telephone numbers of all Contractors, subcontractors and major suppliers of materials and equipment.
9. Reports:
 - a. Furnish to Engineer periodic reports as required of progress of the Work and of Contractor's compliance with the progress schedule and schedule of Shop Drawings and sample submittals.
 - b. Consult with Engineer in advance of scheduled major tests, inspections or start of important phases of the Work.
 - c. Recommend to Engineer proposed Change Orders, Work Change Directives, and Field Orders. Obtain backup material from Contractor.
 - d. Immediately notify Engineer of the occurrence of any Site accidents, emergencies, acts of God endangering the Work, damage to property by fire or other causes, or the discovery of any Hazardous Environmental Condition.
10. Payment Requests: Review applications for payment with Contractor for compliance with the established procedure for their submission and forward with recommendations to Engineer, noting particularly the relationship of the

payment requested to the schedule of values. Work completed and materials and equipment delivered at the site but not incorporated in the Work may be incorporated in the payment request if previously approved by Engineer.

11. **Certificates, Operation and Maintenance Manuals:** During the course of the Work, verify that materials and equipment certificates, operation and maintenance manuals and other data required by the Specifications to be assembled and furnished by Contractor are applicable to the items actually installed and in accordance with the Contract Documents, and have these documents delivered to Engineer for review and forwarding to Owner prior to payment for that part of the Work.
12. **Completion:**
 - a. Participate in a Substantial Completion inspection, assist in the determination of Substantial Completion and the preparation of lists of items to be completed or corrected.
 - b. Participate in a final inspection in the company of Engineer, Owner, and Contractor and prepare a final list of items to be completed and deficiencies to be remedied.
 - c. Observe whether all items on the final list have been completed or corrected and make recommendations to Engineer concerning acceptance and issuance of the Notice of Acceptability of the Work.

C. The RPR shall not:

1. Authorize any deviation from the Contract Documents or substitution of materials or equipment (including "or-equal" items).
2. Exceed limitations of Engineer's authority as set forth in the Contract Documents.
3. Undertake any of the responsibilities of Contractor, Subcontractors, Suppliers, or Contractor's superintendent.
4. Advise on, issue directions relative to, or assume control over any aspect of the means, methods, techniques, sequences or procedures of Contractor's work unless such advice or directions are specifically required by the Contract Documents.
5. Advise on, issue directions regarding, or assume control over safety practices, precautions, and programs in connection with the activities or operations of Owner or Contractor.
6. Participate in specialized field or laboratory tests or inspections conducted off-site by others except as specifically authorized by Engineer.

7. Accept Shop Drawing or Sample submittals from anyone other than Contractor.
8. Authorize Owner to occupy the Project in whole or in part.

SC-11.01 Cost of the Work

SC-11.01.A.5.c Delete Paragraph 11.01.A.5.c in its entirety and insert the following in its place:

c. Construction Equipment and Machinery:

- 1) Rentals of all construction equipment and machinery, and the parts thereof in accordance with rental agreements approved by Owner with the advice of Engineer, and the costs of transportation, loading, unloading, assembly, dismantling, and removal thereof. All such costs shall be in accordance with the terms of said rental agreements. The rental of any such equipment, machinery, or parts shall cease when the use thereof is no longer necessary for the Work.
- 2) Costs for equipment and machinery owned by Contractor will be paid at a rate shown for such equipment in the Rental Rate Blue Book for Construction Equipment (Contractor will provide published documentation of Rental Rate). An hourly rate will be computed by dividing the monthly rates by 173.3. These computed rates will include all operating costs. Costs will include the time the equipment or machinery is in use on the changed Work and the costs of transportation, loading, unloading, assembly, dismantling, and removal when directly attributable to the changed Work. The cost of any such equipment or machinery, or parts thereof, shall cease to accrue when the use thereof is no longer necessary for the changed Work. Equipment or machinery with a value of less than \$1,000 will be considered small tools.

SC-14.02 Progress Payments

SC-14.02 Delete Paragraph 14.02.A.3 in its entirety and insert the following in its place:

3. The Owner will not withhold any retainage of payments due and owing the Contractor.

SC-14.02 Delete Paragraph 14.02.C.1 of the General Conditions in its entirety and insert the following in its place:

1. Forty-five days after presentation of the Application for Payment to Owner with Engineer's recommendation, the amount recommended will (subject to

the provisions of Paragraph 14.02.D) become due, and when due will be paid by Owner to Contractor.

SC-14.07 Final Payment

SC-14.07 Delete Paragraph 14.07.C.1 of the General Conditions in its entirety and insert the following in its place:

- 1. Forty-five days after the presentation to Owner of the Application for Payment and accompanying documentation, the amount recommended by Engineer, less any sum Owner is entitled to set off against Engineer's recommendation, including but not limited to liquidated damages, will become due and will be paid by Owner to Contractor.**

Change Order

No. _____

ite of Issuance: _____ Effective Date: _____

Project: NM47 & NM263 Street Lighting	Owner: Valencia County	Owner's Contract No.: VCB-FY18-006
Contract:		Date of Contract:
Contractor:		Engineer's Project No.: VAL151-13

The Contract Documents are modified as follows upon execution of this Change Order:

Description:

Attachments (list documents supporting change):

CHANGE IN CONTRACT PRICE:

Original Contract Price:

\$ _____

[Increase] [Decrease] from previously approved
Change Orders No. _____ to No. _____:

\$ _____

Contract Price prior to this Change Order:

\$ _____

[Increase] [Decrease] of this Change Order:

\$ _____

Contract Price incorporating this Change Order:

\$ _____

CHANGE IN CONTRACT TIMES:

Original Contract Times: ☐ Working days ☐ Calendar days

Substantial completion (days or date): _____

Ready for final payment (days or date): _____

[Increase] [Decrease] from previously approved Change Orders
No. _____ to No. _____:

Substantial completion (days): _____

Ready for final payment (days): _____

Contract Times prior to this Change Order:

Substantial completion (days or date): _____

Ready for final payment (days or date): _____

[Increase] [Decrease] of this Change Order:

Substantial completion (days or date): _____

Ready for final payment (days or date): _____

Contract Times with all approved Change Orders:

Substantial completion (days or date): _____

Ready for final payment (days or date): _____

RECOMMENDED:

By: _____
Engineer (Authorized Signature)

Date: _____

pproved by Funding Agency (if applicable):

ACCEPTED:

By: _____
Owner (Authorized Signature)

Date: _____

ACCEPTED:

By: _____
Contractor (Authorized Signature)

Date: _____

Date: _____

Change Order

Instructions

A. GENERAL INFORMATION

This document was developed to provide a uniform format for handling contract changes that affect Contract Price or Contract Times. Changes that have been initiated by a Work Change Directive must be incorporated into a subsequent Change Order if they affect Price or Times.

Changes that affect Contract Price or Contract Times should be promptly covered by a Change Order. The practice of accumulating Change Orders to reduce the administrative burden may lead to unnecessary disputes.

If Milestones have been listed in the Agreement, any effect of a Change Order thereon should be addressed.

For supplemental instructions and minor changes not involving a change in the Contract Price or Contract Times, a Field Order should be used.

B. COMPLETING THE CHANGE ORDER FORM

Engineer normally initiates the form, including a description of the changes involved and attachments based upon documents and proposals submitted by Contractor, or requests from Owner, or both.

Once Engineer has completed and signed the form, all copies should be sent to Owner or Contractor for approval, depending on whether the Change Order is a true order to the Contractor or the formalization of a negotiated agreement for a previously performed change. After approval by one contracting party, all copies should be sent to the other party for approval. Engineer should make distribution of executed copies after approval by both parties.

If a change only applies to price or to times, cross out the part of the tabulation that does not apply.

**CERTIFICATE OF SUBSTANTIAL
COMPLETION**

Certificate of Substantial Completion

Project: NM47 & NM263 Street Lighting

Owner: Valencia County

Owner's Contract No.: VCB-FY18-006

Contract:

Engineer's Project No.: VAL151-13

This **[tentative]** **[definitive]** Certificate of Substantial Completion applies to:

☐ All Work under the Contract Documents: ☐ The following specified portions of the Work:

Date of Substantial Completion

The Work to which this Certificate applies has been inspected by authorized representatives of Owner, Contractor, and Engineer, and found to be substantially complete. The Date of Substantial Completion of the Project or portion thereof designated above is hereby declared and is also the date of commencement of applicable warranties required by the Contract Documents, except as stated below.

A **[tentative]** **[definitive]** list of items to be completed or corrected is attached hereto. This list may not be all-inclusive, and the failure to include any items on such list does not alter the responsibility of the Contractor to complete all Work in accordance with the Contract Documents.

The responsibilities between Owner and Contractor for security, operation, safety, maintenance, heat, utilities, insurance and warranties shall be as provided in the Contract Documents except as amended as follows:

☐ Amended Responsibilities ☐ Not Amended

Owner's Amended Responsibilities:

Contractor's Amended Responsibilities:

The following documents are attached to and made part of this Certificate:

This Certificate does not constitute an acceptance of Work not in accordance with the Contract Documents nor is it a release of Contractor's obligation to complete the Work in accordance with the Contract Documents.

Executed by Engineer

Date

Accepted by Contractor

Date

Accepted by Owner

Date

FEDERAL WAGE RATES

General Decision Number: NM180047 01/05/2018 NM47

Superseded General Decision Number: NM20170047

State: New Mexico

Construction Type: Highway

Counties: Bernalillo, Sandoval, Torrance and Valencia
Counties in New Mexico.

HIGHWAY CONSTRUCTION PROJECTS (excluding tunnels, building structures in rest area projects & railroad construction; bascule, suspension & spandrel arch bridges designed for commercial navigation, bridges involving marine construction; and other major bridges).

Note: Under Executive Order (EO) 13658, an hourly minimum wage of \$10.35 for calendar year 2018 applies to all contracts subject to the Davis-Bacon Act for which the contract is awarded (and any solicitation was issued) on or after January 1, 2015. If this contract is covered by the EO, the contractor must pay all workers in any classification listed on this wage determination at least \$10.35 per hour (or the applicable wage rate listed on this wage determination, if it is higher) for all hours spent performing on the contract in calendar year 2018. The EO minimum wage rate will be adjusted annually. Please note that this EO applies to the above-mentioned types of contracts entered into by the federal government that are subject to the Davis-Bacon Act itself, but it does not apply to contracts subject only to the Davis-Bacon Related Acts, including those set forth at 29 CFR 5.1(a)(2)-(60). Additional information on contractor requirements and worker protections under the EO is available at www.dol.gov/whd/govcontracts.

Modification Number	Publication Date
0	01/05/2018

* SUNM2011-001 08/25/2011

	Rates	Fringes
CARPENTER (Including Form Work)		
Bernalillo.....	\$ 13.73	0.44
Sandoval, Torrance, and Valencia.....	\$ 13.70	0.44
CEMENT MASON/CONCRETE FINISHER		
Bernalillo.....	\$ 15.35	0.26
Sandoval, Torrance, and Valencia.....	\$ 15.58	0.26
ELECTRICIAN (Including		

Traffic Signalization & Installation).....	\$ 25.91	9.45
IRONWORKER, REINFORCING.....	\$ 22.61	6.03
LABORER		
Common or General		
Bernallilo, Torrance, and		
Valencia.....	\$ 11.82	0.35
Sandoval.....	\$ 11.85	0.35
Traffic Control (Includes		
Flagger and Cone Setter)....	\$ 14.27	0.35
POWER EQUIPMENT OPERATOR:		
Backhoe.....	\$ 20.92	3.62
Bobcat/Skid Loader		
Bernallilo.....	\$ 14.73	0.26
Sandoval, Torrance,		
Valencia.....	\$ 14.91	0.26
Broom Sweeper.....	\$ 16.67	1.57
Excavator/Trackhoe.....	\$ 20.10	0.26
Loader (Front End)		
Bernallilo.....	\$ 16.78	0.26
Sandoval, Torrance,		
Valencia.....	\$ 16.59	0.26
Oiler		
Bernalilo, Sandoval,		
Torrance, & Valencia.....	\$ 22.08	8.72
Trencher.....	\$ 15.22	0.26
TRUCK DRIVER		
Dump Truck		
Bernallilo.....	\$ 14.46	0.26
Sandoval, Torrance,		
Valencia.....	\$ 14.51	0.26
Water Truck.....	\$ 13.51	1.51

WELDERS - Receive rate prescribed for craft performing operation to which welding is incidental.

Note: Executive Order (EO) 13706, Establishing Paid Sick Leave for Federal Contractors applies to all contracts subject to the Davis-Bacon Act for which the contract is awarded (and any solicitation was issued) on or after January 1, 2017. If this contract is covered by the EO, the contractor must provide employees with 1 hour of paid sick leave for every 30 hours they work, up to 56 hours of paid sick leave each year. Employees must be permitted to use paid sick leave for their own illness, injury or other health-related needs, including preventive care; to assist a family member (or person who is like family to the employee) who is ill, injured, or has other health-related needs, including preventive care; or for reasons resulting from, or to assist a family member (or person who is like family to the employee) who is a victim of, domestic

violence, sexual assault, or stalking. Additional information on contractor requirements and worker protections under the EO is available at www.dol.gov/whd/govcontracts.

Unlisted classifications needed for work not included within the scope of the classifications listed may be added after award only as provided in the labor standards contract clauses (29CFR 5.5 (a) (1) (ii)).

The body of each wage determination lists the classification and wage rates that have been found to be prevailing for the cited type(s) of construction in the area covered by the wage determination. The classifications are listed in alphabetical order of "identifiers" that indicate whether the particular rate is a union rate (current union negotiated rate for local), a survey rate (weighted average rate) or a union average rate (weighted union average rate).

Union Rate Identifiers

A four letter classification abbreviation identifier enclosed in dotted lines beginning with characters other than "SU" or "UAVG" denotes that the union classification and rate were prevailing for that classification in the survey. Example: PLUM0198-005 07/01/2014. PLUM is an abbreviation identifier of the union which prevailed in the survey for this classification, which in this example would be Plumbers. 0198 indicates the local union number or district council number where applicable, i.e., Plumbers Local 0198. The next number, 005 in the example, is an internal number used in processing the wage determination. 07/01/2014 is the effective date of the most current negotiated rate, which in this example is July 1, 2014.

Union prevailing wage rates are updated to reflect all rate changes in the collective bargaining agreement (CBA) governing this classification and rate.

Survey Rate Identifiers

Classifications listed under the "SU" identifier indicate that no one rate prevailed for this classification in the survey and the published rate is derived by computing a weighted average rate based on all the rates reported in the survey for that classification. As this weighted average rate includes all rates reported in the survey, it may include both union and non-union rates. Example: SULA2012-007 5/13/2014. SU indicates the rates are survey rates based on a weighted average calculation of rates and are not majority rates. LA indicates the State of Louisiana. 2012 is the year of survey on which these classifications and rates are based. The next number, 007 in the example, is an internal number used in producing the wage determination. 5/13/2014 indicates the survey completion

date for the classifications and rates under that identifier.

Survey wage rates are not updated and remain in effect until a new survey is conducted.

Union Average Rate Identifiers

Classification(s) listed under the UAVG identifier indicate that no single majority rate prevailed for those classifications; however, 100% of the data reported for the classifications was union data. EXAMPLE: UAVG-OH-0010 08/29/2014. UAVG indicates that the rate is a weighted union average rate. OH indicates the state. The next number, 0010 in the example, is an internal number used in producing the wage determination. 08/29/2014 indicates the survey completion date for the classifications and rates under that identifier.

A UAVG rate will be updated once a year, usually in January of each year, to reflect a weighted average of the current negotiated/CBA rate of the union locals from which the rate is based.

WAGE DETERMINATION APPEALS PROCESS

1.) Has there been an initial decision in the matter? This can be:

- * an existing published wage determination
- * a survey underlying a wage determination
- * a Wage and Hour Division letter setting forth a position on a wage determination matter
- * a conformance (additional classification and rate) ruling

On survey related matters, initial contact, including requests for summaries of surveys, should be with the Wage and Hour Regional Office for the area in which the survey was conducted because those Regional Offices have responsibility for the Davis-Bacon survey program. If the response from this initial contact is not satisfactory, then the process described in 2.) and 3.) should be followed.

With regard to any other matter not yet ripe for the formal process described here, initial contact should be with the Branch of Construction Wage Determinations. Write to:

Branch of Construction Wage Determinations
Wage and Hour Division
U.S. Department of Labor
200 Constitution Avenue, N.W.
Washington, DC 20210

2.) If the answer to the question in 1.) is yes, then an interested party (those affected by the action) can request

review and reconsideration from the Wage and Hour Administrator
(See 29 CFR Part 1.8 and 29 CFR Part 7). Write to:

Wage and Hour Administrator
U.S. Department of Labor
200 Constitution Avenue, N.W.
Washington, DC 20210

The request should be accompanied by a full statement of the
interested party's position and by any information (wage
payment data, project description, area practice material,
etc.) that the requestor considers relevant to the issue.

3.) If the decision of the Administrator is not favorable, an
interested party may appeal directly to the Administrative
Review Board (formerly the Wage Appeals Board). Write to:

Administrative Review Board
U.S. Department of Labor
200 Constitution Avenue, N.W.
Washington, DC 20210

4.) All decisions by the Administrative Review Board are final.

=====

END OF GENERAL DECISION

COUNTY OF VALENCIA, NEW MEXICO





CONSTRUCTION PLANS



NM 47 / NM 263 STREET LIGHTING

VALENCIA COUNTY

CN - A301410

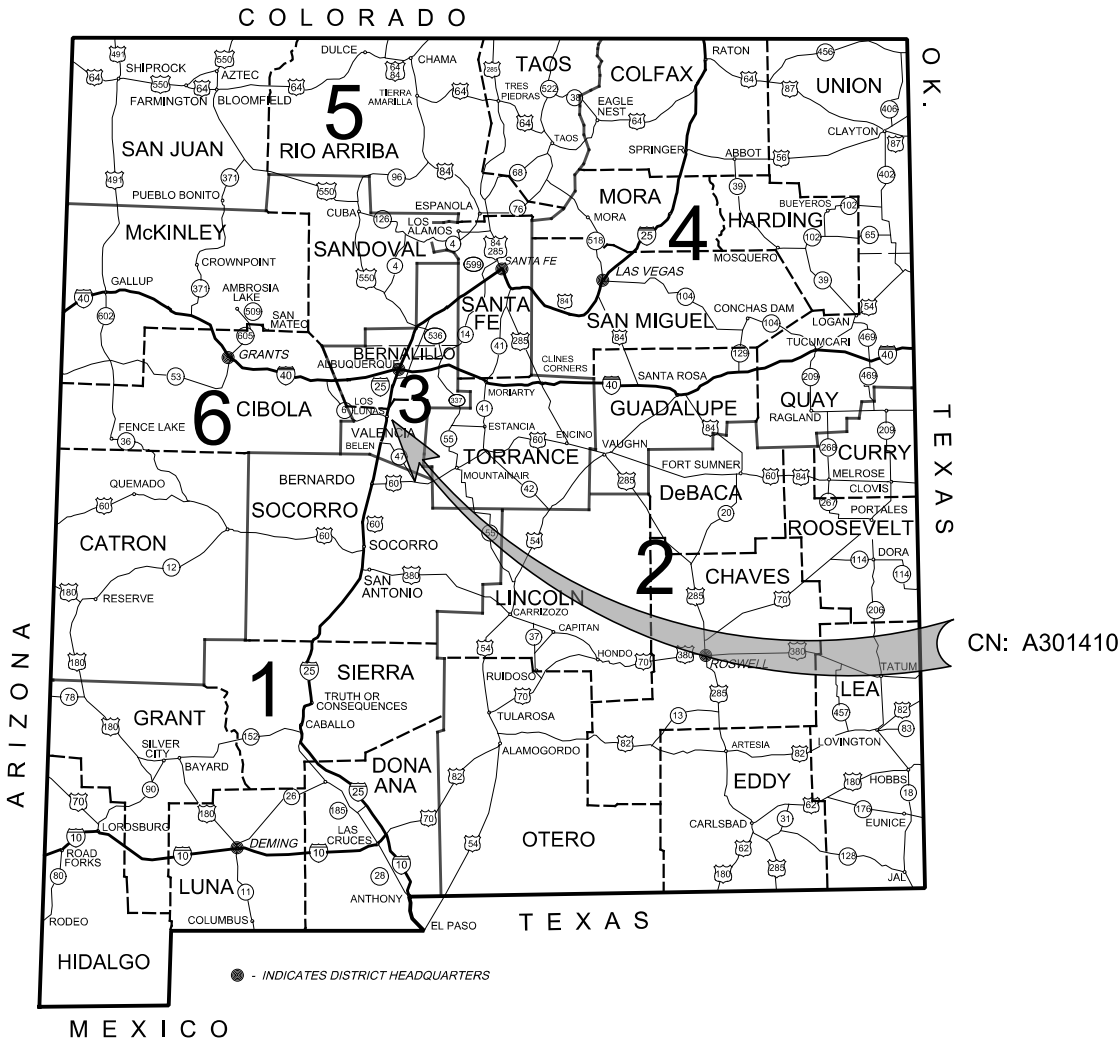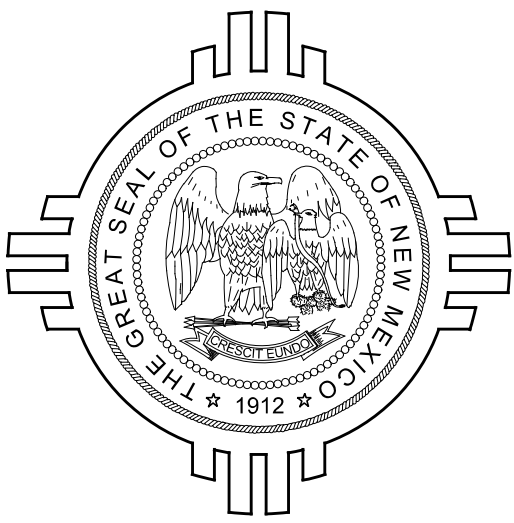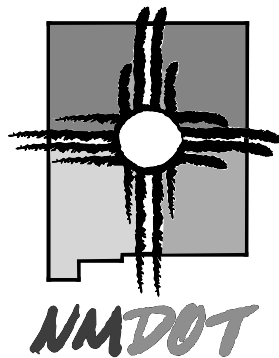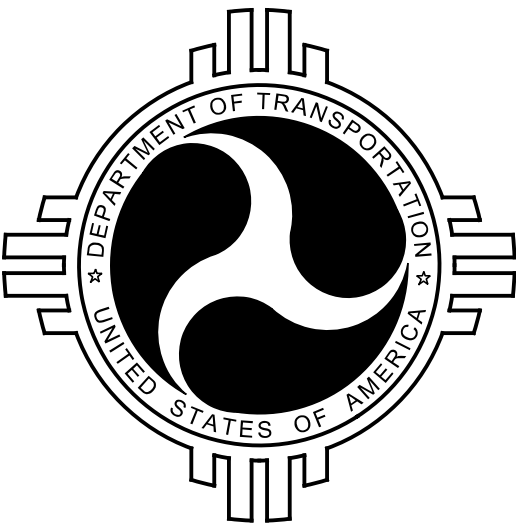


THIS PROJECT BEGINS AND ENDS IN
SECTION 26, T. 7 N., R. 2 E., N.M.P.M.
Length Of Project 0.227 Miles

VALENCIA COUNTY CONTACTS

Public Works Director
Lina Benavidez
505-866-2475
County Foreman
Louie Griego
505-866-2473

INDEX OF SHEETS

PROJECT	SHEET	DESCRIPTION
1	1-1	COVER SHEET
2	1-2	VICINITY MAP & INDEX OF SHEETS
3	1-3	ENVIRONMENTAL COMMITMENTS
4	1-4	SUMMARY OF QUANTITIES
5-6	6-1 TO 6-2	TEMPORARY TRAFFIC CONTROL GENERAL NOTES
7	6-3	CONSTRUCTION & MAINTENANCE SIGN FACE DETAILS
8	6-4	MAINTENANCE TRAFFIC CONTROL PLANS, MOBILE OPERATION ON SHLDR. & TWO LANE
9	6-5	MAINTENANCE TRAFFIC CONTROL PLANS, MOBILE OPERATION ON MULTI- LANE ROAD
10	7-1	PERMANENT STRIPING GENERAL NOTES
11	7-2	PERMANENT STRIPING PLAN
12	9-1	ELECTRICAL SITE PLAN
13	9-2	ELECTRICAL DETAILS

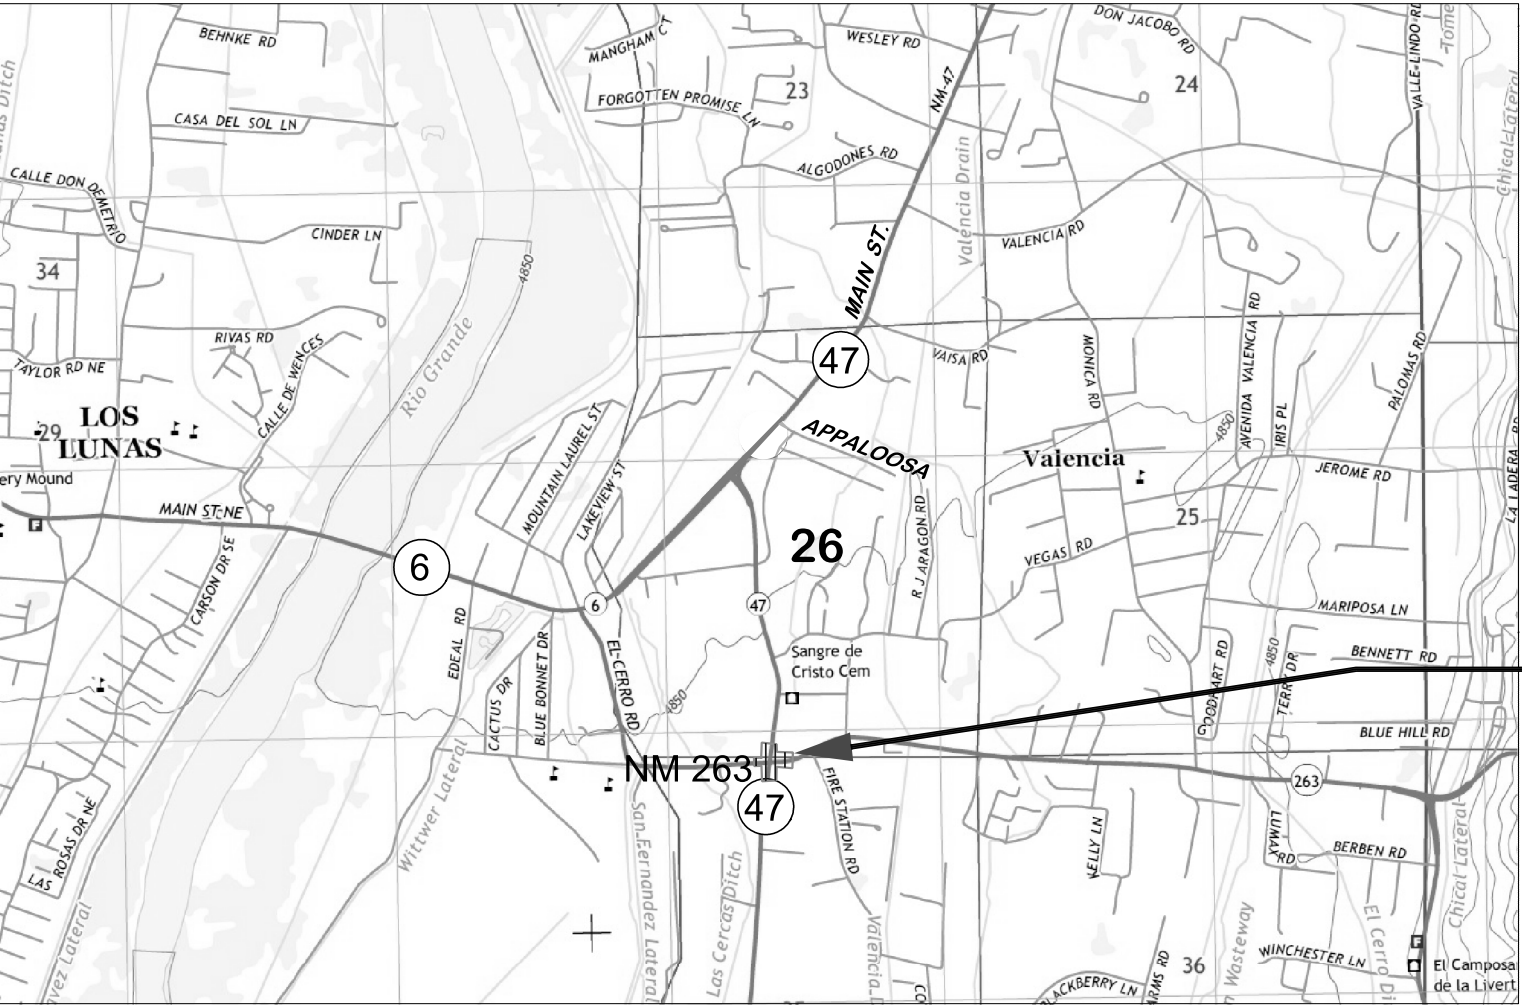

CN: A301410

VICINITY MAP

* THE 2014 EDITION OF NEW MEXICO DEPARTMENT OF TRANSPORTATION
STANDARD SPECIFICATIONS FOR HIGHWAY AND BRIDGE CONSTRUCTION
SHALL GOVERN THE CONSTRUCTION OF THIS PROJECT.

PROJECT INTENT

INSTALL LIGHT FIXTURES ON THE INTERSECTION TRAFFIC SIGNAL POLES,
AND REFRESH THE INTERSECTION STRIPING

5			
4			
3			
2			
1			
NO.	DESCRIPTION	DATE	BY

REVISIONS (OR CHANGE NOTICES)

NM 47 & NM 263 INTERSECTION

VICINITY MAP & INDEX OF SHEETS

DRAWING SCALE: 1:

NEW MEXICO PROJECT NO. A301410

MOLZENCORBIN

SHEET NO. 1 - 2

EMAIL:

PHONE:

DESIGNED BY:

ENVIRONMENTAL COMMITMENTS

VALENCIA COUNTY CN: A301410 NM 47 / NM 263 STREET LIGHTING

THE CONTRACTOR SHALL REFER TO SECTION 107 OF 2014 EDITION OF THE NMDOT STANDARD SPECIFICATIONS FOR HIGHWAY DESIGN AND BRIDGE CONSTRUCTION MAKING SPECIAL NOTE OF SUB-SECTION107.14:
"CONTRACTOR'S RESPONSIBILITIES FOR ENVIRONMENTAL AND CULTURAL RESOURCE PROTECTION".

☒ NO ADDITIONAL PROJECT SPECIFIC ENVIRONMENTAL REQUIREMENTS APPLY

☐ IN ADDITION TO SECTION 107, THE FOLLOWING PROJECT-SPECIFIC ENVIRONMENTAL REQUIREMENTS APPLY:

A Blah Kovlar
NMDOT ENVIRONMENTAL PROGRAM MANAGER

1-19-17
DATE

MOLZENCORBIN

2701 Miles Road SE
Albuquerque, New Mexico 87106
505 242 5700 office
505 242 0673 fax
MolzenCorbin.com

NOTICE OF EXTENDED PAYMENT PROVISION:
THIS CONTRACT ALLOWS THE OWNER TO MAKE
PAYMENT WITHIN 45 DAYS AFTER SUBMISSION
OF AN UNDISPUTED REQUEST FOR PAYMENT

NUMERIC SCALE CONFIRMATION
DRAWINGS ARE DEPICTED AT INTENDED
NUMERIC SCALES
IF THIS BAR EQUALS ONE INCH



REV NO	REV DATE	DESCRIPTION
		PROJECT NUMBER: VAL151-13
		DESIGNED BY: B. BAILEY
		DRAWN BY: B. BAILEY
		CHECKED BY: K.EADES
		PROJ. ENG: J ASHBACHER
		PROJECT DATE: MAY 2017

ENVIRONMENTAL COMMITMENTS

NM 47 / NM 263 INTERSECTION
VALENCIA COUNTY
LOS LUNAS, NEW MEXICO

TRAFFIC CONTROL GENERAL NOTES:

1. **Traffic Control:** All Temporary Traffic Control (TTC) shall be placed in accordance with the NMDOT Standard Specifications for Highway and Bridge Construction (latest edition) and the Manual on Uniform Traffic Control Devices (latest edition) and current revisions with the following constraints:
- No substitutions will be allowed for channelization devices type drum unless otherwise noted in the plans.
 - Temporary portable sign stands are an unnecessary hazard when not in use. Unused temporary sign stands shall be removed from the roadway. If temporary sign stands are staged for future use (approved by the project manager) they shall be folded up and stored away from the paved shoulder.
 - Use of Type I or II barricades on roadways with speed limit greater than 40 mph is strictly prohibited.
 - The work zone shall comply with, but not limited to, NCHRP 476 Guidelines for Design and Operation of Nighttime Traffic Control.
2. **BOP and EOP Signing:** BOP and EOP signing in accordance with Standard Drawing 702-03-1/1 shall be placed at the project limits prior to construction operations commencing and shall remain in place throughout the duration of the project or as directed by the project manager. Advance warning signs shall be placed at all side streets.
3. **FLAGGING:** Flagging shall be provided for safety per the plan or as directed by the project manager and shall conform to the MUTCD latest edilon. The flaggers, applicable signs and other related items shall be considered incidental to the completion of the project and no separate measurement or payment will be made.
- All flaggers shall be certified and shall have their certification available for review at all times when on duty.
 - Flagging operations shall adhere to NCHRP 476 Guidelines for Design and Operation of Nighttime Traffic Control; Flaggers shall wear high-visibility safety apparel that meets Performance Class 2 or 3.
4. **INGRESS AND EGRESS:** The contractor shall provide ingress and egress to local residences and businesses for the duration of the project. If access closure is required, the contractor shall request the closure through the project manager. Upon approval, the contractor shall coordinate such closure with the property owners and the project manager at least 48 hours in advance. All work associated with this shall be considered incidental to the completion of the project and no separate payment or measurement will be made.
5. **PORTABLE CHANGEABLE MESSAGE SIGNS:** The contractor shall supply Portable Changeable Message signs, which will be retained by the contractor. The message boards shall be utilized to convey messages, expected delays, and detours to motorists as required. Messages should be determined by the contractor and approved by the project manager. Two Weeks prior to start of construction: name locations, and number of message signs to be placed.
6. **TRAFFIC CONTROL PLANS:** This traffic control plan (TCP) represents a suggested method for traffic control during construction. Adjustments to the details of this TCP and requirements within the plan may be necessary due to construction activities, or as directed by the project manager. If the contractor elects to make any changes to the TCP or sequence of construction, the contractor shall submit four (4) 11" X 17" copies of the proposed TCP to the project manager at least two (2) weeks prior to implementation. The TCP shall conform to the current editions of the MUTCD, NMDOT Standard Specifications and AASHTO Roadside Design Guide. The TCP shall be in computer drafted format and shall be designed, stamped, and revised as necessary by a current New Mexico Licensed professional engineer and submitted to the Project Manager for approval. All costs associated with developing the TCP and any additional devices associated with the TCP shall be incidental to Item No. 618000, "Traffic Control Management," and no separate measurement or payment will be made, unless otherwise noted in the contract.
7. **PUBLIC INFORMATION:** The Contractor / TCP firm shall contact the District Public Information Officer, through the district office, to confirm the actual start dates of the construction and the contractor's schedule a minimum of 48 hours before any work listed in the TCP is performed.
8. **REMOVAL OF CONSTRUCTION SIGNING:** All temporary traffic control signs, sign posts and post bases installed with the construction project shall be **REMOVED** by the contractor at the completion of the project. Removal shall consist of complete extraction of the bases from the ground. This work shall be incidental to the completion of the project and no separate measurement or payment will be made.
9. **CONFLICTING SIGNS:** All Conflicting Signs within or in advance of the work zone shall be covered completely with an opaque non-light transmitting material so as not to damage the sign. The contractor is to use an approved method of covering existing signs so as not to damage/distort the sign sheeting or markings. The Contractor shall not place tape directly on the face of the sign. Failure to adhere to this requirement will result in the Contractor replacing the sign at no cost to the NMDOT.
10. **TEMPORARY STRIPING:** The use of black paint to cover existing lane lines or symbols is strictly prohibited. All temporary striping shall be placed before opening any work zone or portion of a work zone in accordance with the MUTCD and the approved traffic control plan. This work shall be included in Item No. 704100, "Removable Marking Tape" and no separate measurement or payment will be made, unless otherwise noted in the contract.

11. **CONSTRUCTION SIGNING:** All construction signing shall meet retroreflectivity requirements listed in section 702.2.1 "Construction Signing" of the NMDOT Standard Specifications.

- All construction signing on the interstate and on high speed (greater or equal to 45 MPH) multilane divided facilities shall be double indicated (left and right shoulders).
- All signs that are part of work zone that are in place for more than 3 days shall be placed on breakaway posts. If there are physical restrictions at the site that prohibit the sign from being placed on posts, the contractor shall notify the District Traffic Engineer and obtain a waiver.
- All warning and regulatory signs shall meet the following size requirements:
Interstate: Warning sign 48"x48" Regulatory 48"x60"
Non-Interstate: Warning sign 36"x36" Regulatory 36"x42"
- The following reflectivity material shall be used on all construction signing placed on NMDOT roadways.

SIGN	SIGN CODE	COLOR	LETTER SHEETING	BACKGROUND SHEETING
APPROACH SIGNS	W20-XX	BLK/FLUORESCENT ORANGE	-----	TYPE VIII, IX, XI
CHEVRONS	W1-8	BLK/FLUORESCENT ORANGE	-----	TYPE VIII, IX, XI
CURVES	W1-2	BLK/FLUORESCENT ORANGE	-----	TYPE VIII, IX, XI
REVERSE CURVE	W1-4	BLK/FLUORESCENT ORANGE	-----	TYPE VIII, IX, XI
MERGE	W4-1	BLK/FLUORESCENT ORANGE	-----	TYPE VIII, IX, XI
NO PASSING ZONE	W14-3	BLK/FLUORESCENT ORANGE	-----	TYPE VIII, IX, XI
FLAGGER PADDLE	-----	BLK/FLUORESCENT ORANGE on Side 1with RED on Side 2	-----	TYPE VIII, IX, XI Type IV White
ALL DRUMS	-----	WHITE/ FLUORESCENT ORANGE	-----	TYPE VIII, IX, XI Type IV white
All Other Const. Signs	-----	BLK/FLUORESCENT ORANGE	-----	TYPE VIII, IX, XI

12. **REMOVAL OF TEMPORARY STRIPING:** All relevant temporary striping shall be removed upon completion of each phase of construction. The only approved method of stripe removal is water blasting. The contractor is to ensure that there is no conflicting striping through the work zone or through detours. This work shall be included in Item No. 618000, "Traffic Control Management," and no separate measurement or payment will be made, unless otherwise noted in the contract.
13. **SATISFACTORY WORKING CONDITION:** All traffic control devices used on this project shall be in satisfactory working condition and shall function equivalent to new equipment in accordance with the MUTCD (latest edition). Traffic Control work zone shall comply with requirements of FHWA 23CFR 630 Subpart K for traffic control devices. At the beginning of the project 100% of signs/devices shall be in acceptable condition (new or like new). After 2 weeks at no time shall less than 75% of devices be in acceptable condition. All traffic devices shall be kept clean throughout the duration of the project. Any sign that is tagged by graffiti shall be cleaned (as long as it does not affect the reflective sheeting) within 24 hours or removed and replaced.
14. **TRAFFIC CONTROL FIELD ADJUSTMENTS:** Location of device spacing shall be field verified to account for existing roadway features which may obstruct placement and/or view of devices. Any changes to the traffic control plan should be approved by the District Traffic Engineer or his/her designee. All field adjustments of signs should be approved by the District Traffic Engineer. This work shall be considered incidental to Item No. 618000 "Traffic Control Management" and no additional measurement or payment will be made, unless noted in the contract.
15. **PEDESTRIANS:** Routes/paths shall not be closed without providing a detour. ADA requirements shall be adhered to; ADA compliant devices shall be used for channelization.
16. **BICYCLES:** Shall be accommodated or rerouted per MUTCD recommendations.

NO	DATE	REV. BY	DESCRIPTION
REVISIONS (OR CHANGE NOTICES)			
NEW MEXICO DEPARTMENT OF TRANSPORTATION STANDARD DRAWING			
TEMPORARY TRAFFIC CONTROL GENERAL NOTES			
APPROVED	DESIGNED		DATE
702-01-1/5			

MOLZENCORBIN

2701 Miles Road SE
Albuquerque, New Mexico 87106
505 242 5700 office
505 242 0673 fax
MolzenCorbin.com

NOTICE OF EXTENDED PAYMENT PROVISION:
THIS CONTRACT ALLOWS THE OWNER TO MAKE
PAYMENT WITHIN 45 DAYS AFTER SUBMISSION
OF AN UNDISPUTED REQUEST FOR PAYMENT

NUMERIC SCALE CONFIRMATION
DRAWINGS ARE DEPICTED AT INTENDED
NUMERIC SCALES
IF THIS BAR EQUALS ONE INCH



REV. NO	REV. DATE	DESCRIPTION
		PROJECT NUMBER: VAL131-13
		DESIGNED BY: B. BAILEY
		DRAWN BY: B. BAILEY
		CHECKED BY: K. EADES
		PROJ. ENG: J. ASHBACHER
		PROJECT DATE: MAY 2017

TEMPORARY TRAFFIC CONTROL
GENERAL NOTES
(1 OF 2)

NM 47 / NM 263 INTERSECTION
VALENCIA COUNTY
LOS LUNAS, NEW MEXICO

TRAFFIC CONTROL GENERAL NOTES (CONTINUED):

17. **TEMPORARY CONCRETE WALL BARRIER (CWB):** When flaring the leading end of a Temporary Wall Barrier (CWB) within a construction work zone, the flare rate shall be done in accordance with the rates shown in the table below: (NMDOT Standard Drawing 606-20-5/5)

Roadway Speed Limit	Minimum Taper/ Flare Rate	Desirable Taper/ Flare Rate
Less than 45 MPH	8:1	18:1
Between 45 MPH and 55 MPH	10:1	24:1
Greater than 55 MPH	15:1	30:1

- a. When temporary wall barrier is placed in a construction work zone, a 5' clear area is required between the CWB and the work zone to accommodate barrier deflection. When a 5' clear area is not attainable, CWB shall be anchored to the pavement surface.
- b. Temporary CWB shall be provided with reflective barrier delineators as indicated in NMDOT standard drawing 606-21-1/1.

18. **CRASH ATTENUATORS:** The crash cushion attenuators shall be designed as per the District Traffic Engineer's recommendations. The District may elect to either utilize the pre-construction posted speed, or the 85% speed in the layout of the crash cushion attenuators within the work zone.

19. **DROP OFF POLICY:** In the areas of pavement operations or other activities within the traveled way and adjacent to the existing traveled lane, the contractor shall assure that no pavement drop-offs are left exposed during non-working hours. The contractor shall initiate corrective means as per "the New Mexico Department of Transportation Pavement Drop-off Guideline" to achieve a minimum 6:1 slope between traveled lanes and a minimum 3:1 slope adjacent to the existing traveled lane with two 11foot driving lanes as shown in the detail below. (AD241)



20. **Lane Closures:** The Contractor/TCP firm shall not place a lane closure taper along a horizontal curve. The taper shall be placed in advance of the horizontal curve so that it is visible to all oncoming traffic. On crest vertical curves, the Contractor/TCP firm shall place lane closures in advance of, or at the beginning of the curve to enhance visibility of the lane closure to oncoming traffic.
21. **Sequential Arrow Display:** Placement of the sequential arrow shall be at or near the beginning of the lane closure taper. In areas of insufficient pavement width, the sequential arrow may be placed within the taper, but not to exceed ½ the taper length. In all cases, the sequential arrow shall be placed behind the channelization devices. The shoulder shall be closed in advance of the merging taper to direct vehicular traffic to remain within the traveled way. (MUTCD 6F.61)
22. **ADDITIONAL SIGNS:** "BUMP", "LOOSE GRAVEL", "LANE DROP-OFF SIGN" sign placement: The contractor shall place W8-1 sign ("BUMP" - B/FO), W8-7 sign ("LOOSE GRAVEL" - B/FO) and/or W8-17 signs ("SHOULDER DROP-OFF" - B/FO) in advance of bridge approaches or other locations during cold milling and overlay operations as needed or as directed by the project manager.
23. **CLEAR ZONE:** All stationary objects within clear zone shall be properly shielded and outlined with drums mounted with Type "A" warning lights. Use of vertically mounted retro-reflective material in lieu of a Type A warning light is strictly prohibited.
- a. Equipment, materials, or vehicles stored within Right -of-way (ROW) shall be outside of clear zone (based on existing posted speed).
- b. Equipment, material or vehicles stored within clear zone shall be properly shielded.
- c. Materials, work activities, equipment, and vehicles shall not be stored within the established buffer space of the project work zone.
- d. All construction equipment, vehicles and materials shall remain behind traffic control devices.
24. **TRAFFIC CONTROL MANAGEMENT:** The contractor or the traffic Control Subcontractor shall provide a Traffic Control Supervisor on site during working hours for response within 1 hour to traffic control issues/concerns.

25. **INCIDENT MANAGEMENT:** Contractor is required to comply with requirements of FHWA CFR 630 Subpart J for Work Zone Safety and Mobility which shall include an Incident Management Plan to be utilized for the entire duration of the project. The Incident Management Plan shall contain a method to address traffic flow through the work zone during incidents. The Incident Management Plan must be reviewed and approved by the District Traffic Engineer. The plan shall contain the following as a minimum:

- a. Contacts for the contractor, local enforcement, safety agencies, municipal agencies, public information officer and NMDOT
- b. Steps to be followed during incidents
- c. Method of recording and reporting incidents

26. **LIST OF INCIDENTALS - No Additional Payment Associated**

LIST OF INCIDENTALS for Temporary Traffic ControlA MAINTENANCE OF TEMPORARY PAVEMENT MARKINGS FOR PROJECT DURATION

	LIST OF INCIDENTALS for Temporary Traffic Control
A.	MAINTENANCE OF TEMPORARY PAVEMENT MARKINGS FOR PROJECT DURATION

August 2016

Traffic Control Management. The contractor shall be required to submit and obtain approval of a Traffic Control Permit prior to commencing any construction activities on the roadway. Along with the permit, the contractor will be required to submit a Traffic Control Plan that will reflect and coordinate the contractor's proposed construction phasing. These plans shall be prepared and sealed by a New Mexico Registered Professional Engineer. The plans shall be reviewed and approved by the District Three Traffic Engineer or designee. The NMDOT District Traffic Section reserves the right to make any changes to the traffic control plan to address site specific items that were not shown on the plans. The NMDOT also reserves the right to add traffic control devices to the approved plan if it is determined by the traffic engineer or designee that the additional devices would be required to address safety concerns within or in advance of the work zone. Any additional signs and/or devices will be considered incidental to item 618000 (Traffic Control Management) and no measurement or payment shall be made. The Traffic Control Permit along with the Traffic Control Plans shall be submitted to the NMDOT at least 10 working days prior to construction. The Traffic Control Plans shall be submitted on 11x17 sheets. A copy of the Traffic Control Permit (Right-of-Way Forms) may be obtained at the NMDOT website:

<http://www.dot.state.nm.us/en/Infrastructure.html>

NO.	DATE	REV. BY	DESCRIPTION
REVISIONS (OR CHANGE NOTICES)			
NEW MEXICO DEPARTMENT OF TRANSPORTATION STANDARD DRAWING			
TEMPORARY TRAFFIC CONTROL GENERAL NOTES			
APPROVED:	Afshin Dey		DATE: 12/10/15
DESIGNED BY:	DRAWN BY:	CHECKED BY:	
702-01-2/5			

MOLZENCORBIN

2701 Miles Road SE
Albuquerque, New Mexico 87106
505 242 5700 office
505 242 0673 fax
MolzenCorbin.com

NOTICE OF EXTENDED PAYMENT PROVISION:
THIS CONTRACT ALLOWS THE OWNER TO MAKE
PAYMENT WITHIN 45 DAYS AFTER SUBMISSION
OF AN UNDISPUTED REQUEST FOR PAYMENT

NUMERIC SCALE CONFIRMATION
DRAWINGS ARE DEPICTED AT INTENDED
NUMERIC SCALES
IF THIS BAR EQUALS ONE INCH



REV. NO.	REV. DATE	DESCRIPTION
1		PROJECT NUMBER: VAL131-13
2		DESIGNED BY: B. BAILEY
3		DRAWN BY: B. BAILEY
4		CHECKED BY: K. EADES
5		PROJ. ENG: J. ASHBACHER
6		PROJECT DATE: MAY 2017

TEMPORARY TRAFFIC CONTROL
GENERAL NOTES
(2 OF 2)

NM 47 / NM 263 INTERSECTION
VALENCIA COUNTY
LOS LUNAS, NEW MEXICO

NOTICE OF EXTENDED PAYMENT PROVISION:
THIS CONTRACT ALLOWS THE OWNER TO MAKE
PAYMENT WITHIN 45 DAYS AFTER SUBMISSION
OF AN UNDISPUTED REQUEST FOR PAYMENT

NUMERIC SCALE CONFIRMATION
DRAWINGS ARE DEPICTED AT INTENDED
NUMERIC SCALES
IF THIS BAR EQUALS ONE INCH


SIGN FACE DETAILS

FOR CONSTRUCTION / MAINTENANCE


1. SIGNS SHALL MEET SPECIFICATIONS IN THE STANDARD HIGHWAY SIGNS MANUAL AND CURRENT EDITION OF THE MUTCD.
2. SEE CURRENT EDITION OF MUTCD FOR ADDITIONAL SIGNS.
3. ALL SIGNS SHALL COMPLY WITH SHEETING REQUIREMENTS AS SPECIFIED IN STANDARD DRAWING 702-01-3/3.
4. SIGN SIZES MAY BE ADJUSTED PER MUTCD RECOMMENDATIONS.

WARNING SIGNS:


ALL WARNING SIGNS ARE BLACK/FLUORESCENT ORANGE UNLESS OTHERWISE SPECIFIED.

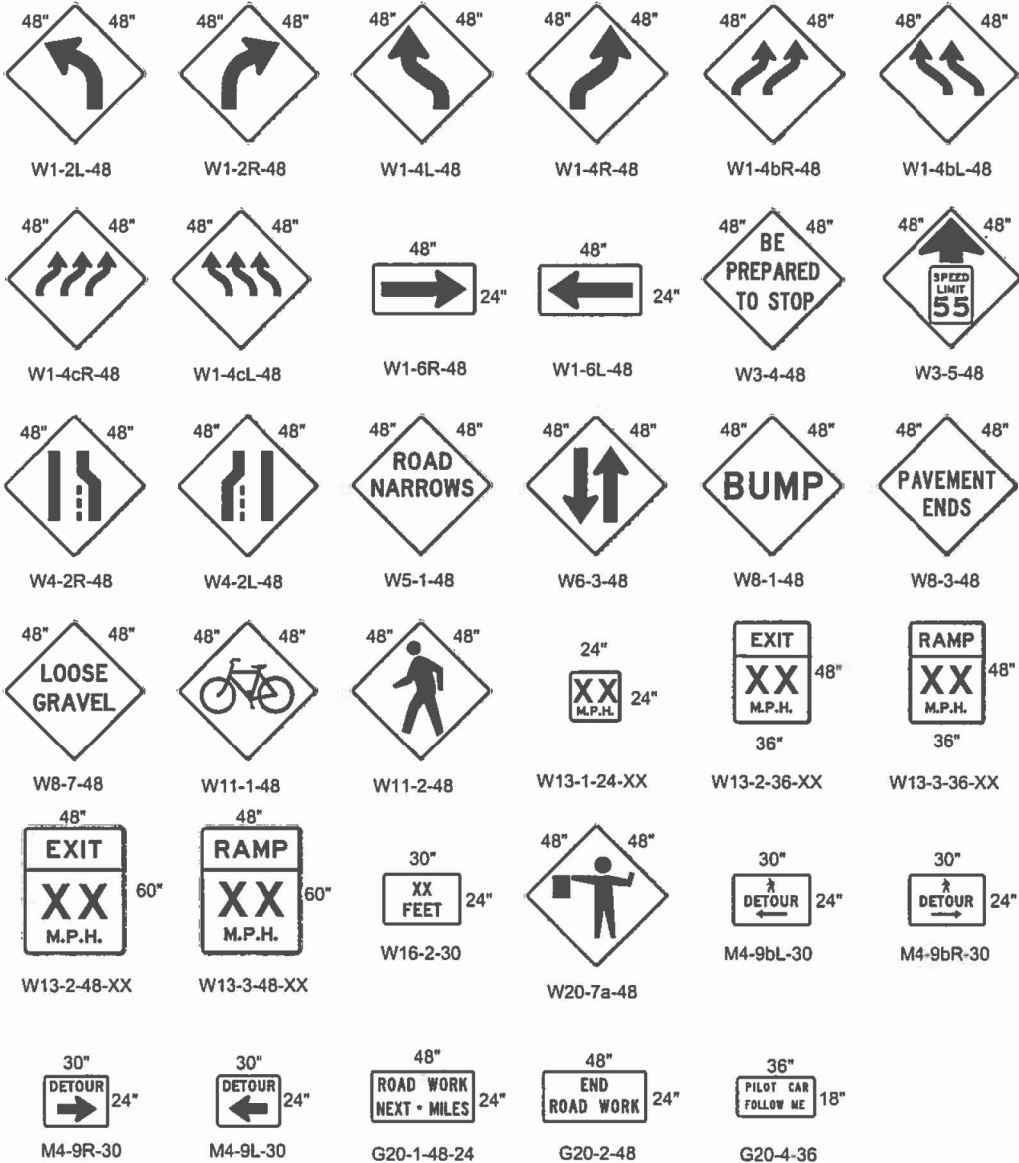


* THESE SIGNS REQUIRE APPROPRIATE DISTANCE INDICATION
(1/2 MILE, 1 MILE, 1500 FT., 750 FT., 500 FT., 350 FT.)

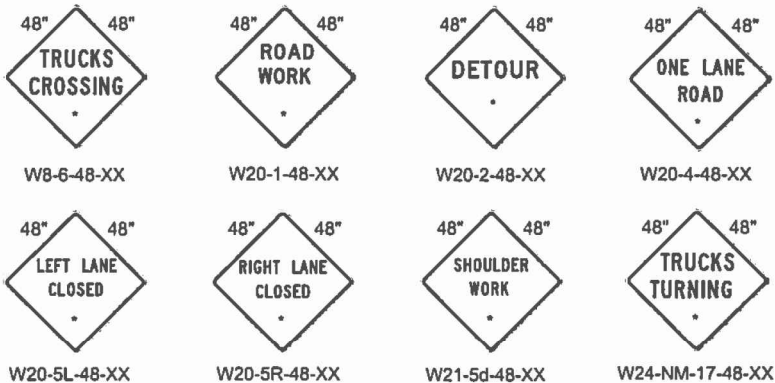


REGULATORY SIGNS:

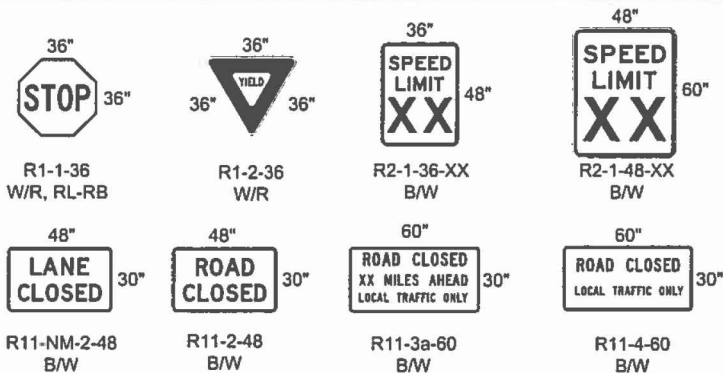

SPECIAL SIGNS:

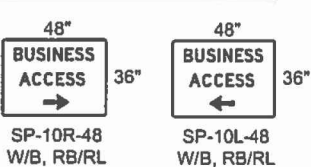

8 FT. TYPE III BARRICADES

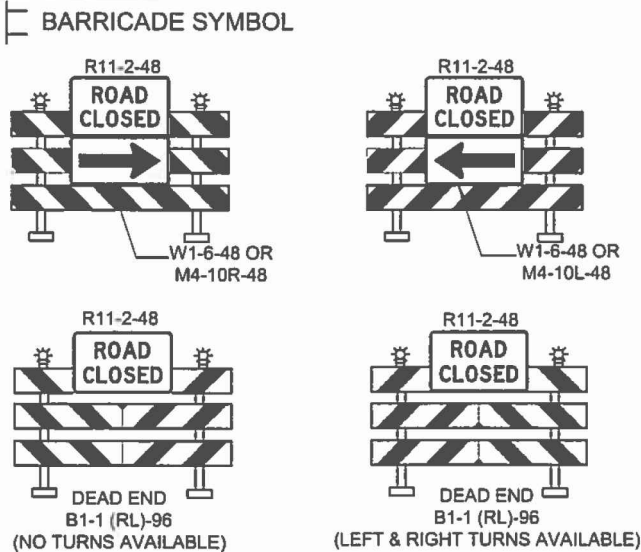

CONSTRUCTION & MAINTENANCE SIGN FACE DETAILS

NM 47 / NM 263 INTERSECTION
VALENCIA COUNTY
LOS LUNAS, NEW MEXICO

NOTICE OF EXTENDED PAYMENT PROVISION:
THIS CONTRACT ALLOWS THE OWNER TO MAKE
PAYMENT WITHIN 45 DAYS AFTER SUBMISSION
OF AN UNDISPUTED REQUEST FOR PAYMENT


NUMERIC SCALE CONFIRMATION
DRAWINGS ARE DEPICTED AT INTENDED
NUMERIC SCALES
IF THIS BAR EQUALS ONE INCH




REV NO	REV DATE	DESCRIPTION
1		PROJECT NUMBER: VAL131-13
2		DESIGNED BY: B. BAILEY
3		DRAWN BY: B. BAILEY
4		CHECKED BY: K. EADES
5		PROJ. ENG: J. ASHBACHER
6		PROJECT DATE: MAY 2017

MAINTENANCE TRAFFIC CONTROL PLANS,
MOBILE OPERATION ON
SHLDR. & TWO LANE

NM 47 / NM 263 INTERSECTION
VALENCIA COUNTY
LOS LUNAS, NEW MEXICO

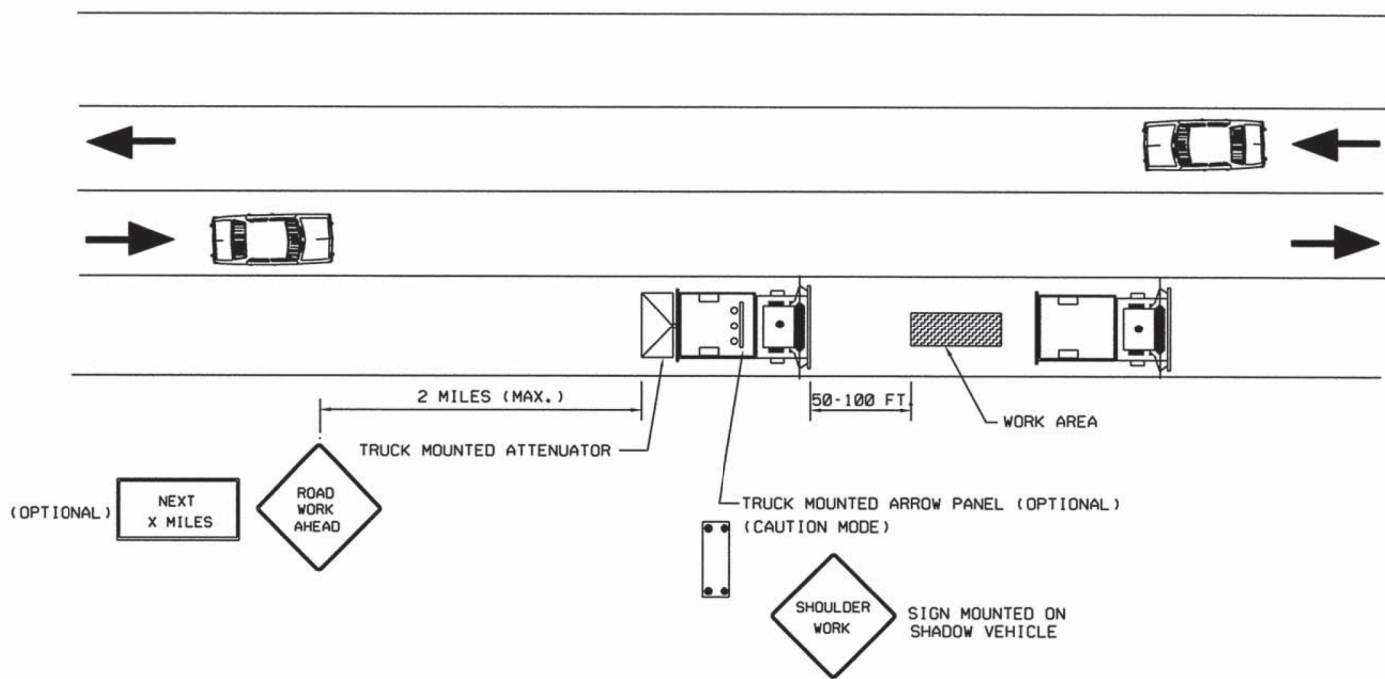

MOBILE OPERATION ON SHOULDER

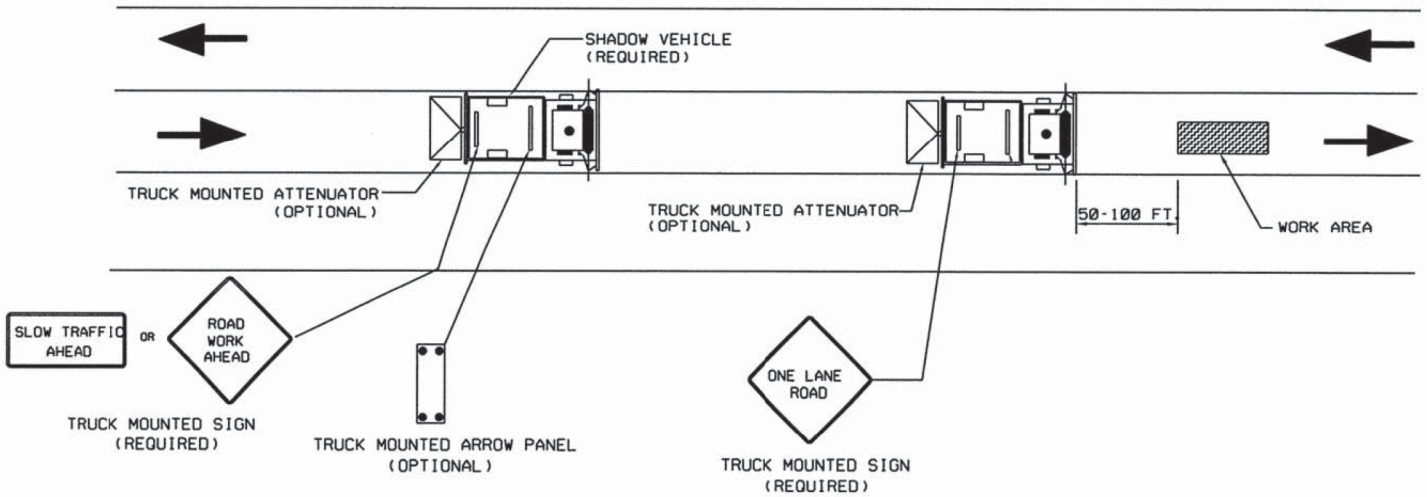

MOBILE OPERATION ON TWO-LANE ROAD

NOTES:

- 1.) VEHICLE MOUNTED SIGNS SHALL BE MOUNTED WITH THE BOTTOM OF THE SIGN AT A MINIMUM OF 4 FT. ABOVE THE PAVEMENT. SIGN LEGENDS SHALL BE COVERED OR TURNED FROM VIEW WHEN WORK IS NOT IN PROGRESS.
- 2.) ADDITIONAL SHADOW VEHICLES ON TWO LANE ROAD TO WARN AND REDUCE THE SPEED OF ON COMING OR OPPOSING MOTOR VEHICLE TRAFFIC MAY BE USED.
- 3.) SEE MUTCD, CURRENT EDITION FOR ADDITIONAL GUIDANCE NOTES.

NO.	DATE	REV. BY	DESCRIPTION
REVISIONS (OR CHANGE NOTICES)			
NEW MEXICO DEPARTMENT OF TRANSPORTATION STANDARD DRAWING			
MAINTENANCE TRAFFIC CONTROL PLANS, MOBILE OPERATION ON SHLDR. & TWO LANE			
APPROVED	DATE	DESIGN ENGINEER	DATE
DESIGNED BY	DRAWN BY	CHECKED BY	
702-12-1/2			SHEET 1 OF 2

NOTICE OF EXTENDED PAYMENT PROVISION:
THIS CONTRACT ALLOWS THE OWNER TO MAKE
PAYMENT WITHIN 45 DAYS AFTER SUBMISSION
OF AN UNDISPUTED REQUEST FOR PAYMENT

NUMERIC SCALE CONFIRMATION
DRAWINGS ARE DEPICTED AT INTENDED
NUMERIC SCALES
IF THIS BAR EQUALS ONE INCH



- 1.) VEHICLE MOUNTED SIGNS SHALL BE MOUNTED WITH THE BOTTOM OF THE SIGN AT A MINIMUM OF 4 FT. ABOVE THE PAVEMENT. SIGN LEGENDS SHALL BE COVERED OR TURNED FROM VIEW WHEN WORK IS NOT IN PROGRESS.
- 2.) SEE MUTCD, CURRENT EDITION FOR ADDITIONAL GUIDANCE NOTES.
- * 3.) ON HIGH SPEED, HIGH VOLUME ROADWAYS (SUCH AS INTERSTATES, EXPRESSWAYS OR MAJOR URBAN MULTI-LANE FACILITIES) TRUCK MOUNTED ATTENUATORS OR SHADOW VEHICLES ARE REQUIRED.

[illegible]

MAINTENANCE TRAFFIC CONTROL PLANS,
MOBILE OPERATION ON
MULTI - LANE ROAD

NM 47 / NM 263 INTERSECTION
VALENCIA COUNTY
LOS LUNAS, NEW MEXICO

REV NO	REV DATE	DESCRIPTION
		PROJECT NUMBER: VAL131-113
		DESIGNED BY: B. BAILEY
		DRAWN BY: B. BAILEY
		CHECKED BY: K.EADES
		PROJ ENG: JASHBACHER
		PROJECT DATE: MAY 2017

1. ALL REGULATORY, WARNING, SPECIAL, AND GUIDE SIGNS SHALL COMPLY WITH IDD-2014-03 – SIGN SHEETING REQUIREMENTS. LEGEND AND BACKGROUND TO BE SAME SHEETING TYPE.
2. ONLY 0.125 INCHES THICK ALUMINUM PANEL SIGNS ARE PERMITTED FOR WARNING AND REGULATORY SIGNS.
3. ANTI GRAFFITI COATING, WITH UV INHIBITOR, SHALL BE APPLIED ON ALL REGULATORY, WARNING, GUIDE, AND SPECIAL SIGNS.
4. QUANTITIES MAY VARY AS FIELD CONDITIONS DICTATE. THE CONTRACTOR WILL BE PAID FOR ACTUAL QUANTITIES USED.
5. EACH SIGN FACE SHOWN ON PLANS SHALL MEET THE SPECIFICATIONS IN THE STANDARD HIGHWAY SIGNS MANUAL (CURRENT EDITION) FOR PROPER ARRANGEMENT, SPACING OF LETTERS, LETTER HEIGHT, SYMBOLS AND BORDERS FOR THE SPECIFIED SIZE AND MESSAGE AS SHOWN ON PLANS. ALL SPECIAL SIGN FACE DETAILS SHALL BE SUBMITTED TO THE NMDOT FOR REVIEW AND APPROVAL.
6. POST LENGTHS ARE BASED ON A MINIMUM OF 5 FT FOR RURAL ROADWAY SECTIONS TO A MINIMUM OF 7 FT FOR URBAN AND INTERSTATE ROADWAY SECTIONS. THE LENGTHS ARE MEASURED FROM THE BOTTOM OF THE SIGN TO NEAR EDGE OF THE DRIVING LANE.
7. ALL SIGNING HARDWARE, INCLUDING, BUT NOT LIMITED TO, BRACKETS, BANDING, BUCKLES, FASTENERS, SCREWS, AND WASHERS, ETC. ARE CONSIDERED INCIDENTAL TO SIGN INSTALLATION. THEREFORE, NO PAYMENT WILL BE MADE.
8. THREE 4 LB/FT SIGN POST INSTALLATION APPROVED ONLY IF THE SPAN BETWEEN THE OUTER POSTS EXCEEDS 84" (SIGN WIDTH OF 96" OR GREATER).
9. 3'- 6" BASE POSTS ARE REQUIRED FOR ALL SMALL SIGN POSTS. SEE STANDARD DRAWING 701-02-1/3 FOR DETAILS. BASE POSTS SHALL BE 2.5" X 2.5" SQUARE.
10. SIGN POSTS SHALL BE 2.25"X2.25" SQUARE TUBING OR AS APPROVED BY THE PROJECT MANAGER, THE DISTRICT TRAFFIC ENGINEER OR HIS/HER DESIGNEE.
11. THE LATERAL CLEARANCE OF SIGNS SHALL BE NO CLOSER THAN THE 6 FT FROM THE EDGE OF SHOULDER OR 12 FT FROM THE EDGE OF TRAVELED WAY FOR RURAL AREAS AND NO CLOSER THAN 2 FT FROM FACE OF CURB FOR URBAN AREAS.
12. CONTRACTOR SHALL FIELD VERIFY ALL SIGNING, TEXT, AND LOCATIONS PRIOR TO FABRICATION AND INSTALLATION. NEW SIGN LOCATIONS SHALL BE APPROVED BY THE PROJECT MANAGER OR THE DISTRICT TRAFFIC ENGINEER.
13. HOT THERMOPLASTIC PAVEMENT MARKING SHALL BE USED ON ALL STRIPING (LONG LINES, LEGENDS, SYMBOLS, ETC.). THE THERMOPLASTIC PAVEMENT MARKING SHALL BE APPLIED AT A THICKNESS OF 90 MIL. THE APPROVED THERMOPLASTIC MARKING APPLICATION METHOD SHALL BE EITHER GRAVITY EXTRUSION OR RIBBON APPLICATION.
14. THE CONTRACTOR SHALL MARK ALL LOCATIONS IN THE FIELD IN WHICH PAVEMENT MARKINGS, SUCH AS LEGENDS, ARROWS, CROSSWALKS, STOP BARS, ETC. ARE TO BE PLACED. THIS PAVEMENT MARKING LAYOUT SHALL BE CONSIDERED INCIDENTAL. THE CONTRACTOR SHALL OBTAIN CONCURRENCE FROM THE DISTRICT TRAFFIC ENGINEER (OR HIS/HER DESIGNEE) BEFORE THE FINAL MARKINGS ARE APPLIED.
15. WATER BLASTING IS THE ONLY APPROVED METHOD OF EXISTING STRIPE REMOVAL WITHIN DISTRICT THREE. THE USE OF BLACK PAINT AS A METHOD OF REMOVING OR COVERING EXISTING STRIPING IS STRICTLY PROHIBITED. WHEN WATER BLASTING ON OPEN GRADED FRICTION COURSE (OGFC) OR ON THE FINAL LIFT OF THE EXISTING PAVEMENT, THE CONTRACTOR SHALL APPLY A SEAL TO THE WATER BLASTED AREA AND SEAL SHALL BE INCIDENTAL TO REMOVAL OF PAVEMENT STRIPE.

	<i>LIST OF INCIDENTALS for permanent striping and signing</i>
A.	<i>ALL SIGNING HARDWARE, INCLUDING, BUT NOT LIMITED TO, BRACJETS™ BANDING, BUCKLES, FASTENERS, SCREWS, WASHERS, ETC.</i>
B.	<i>PAVEMENT MARKING LAYOUT</i>
C.	<i>SEAL APPLIED TO PAVEMENT STRIPE AFTER STRIPE REMOVAL</i>

2701 Miles Road SE
Albuquerque, New Mexico 87106
505 242 5700 office
505 242 0673 fax
MolzenCorbin.com

NOTICE OF EXTENDED PAYMENT PROVISION:
THIS CONTRACT ALLOWS THE OWNER TO MAKE
PAYMENT WITHIN 45 DAYS AFTER SUBMISSION
OF AN UNDISPUTED REQUEST FOR PAYMENT

NUMERIC SCALE CONFIRMATION
DRAWINGS ARE DEPICTED AT INTENDED
NUMERIC SCALES
IF THIS BAR EQUALS ONE INCH


REV NO	REV DATE	DESCRIPTION
		PROJECT NUMBER: VAL151-13
		DESIGNED BY: B. BAILEY
		DRAWN BY: B. BAILEY
		CHECKED BY: K.EADES
		PROJ ENG: JASHBACHER
		PROJECT DATE: MAY 2017

PERMANENT STRIPING GENERAL NOTES

NM 47 / NM 263 INTERSECTION
VALENCIA COUNTY
LOS LUNAS, NEW MEXICO

7-1

SHEET

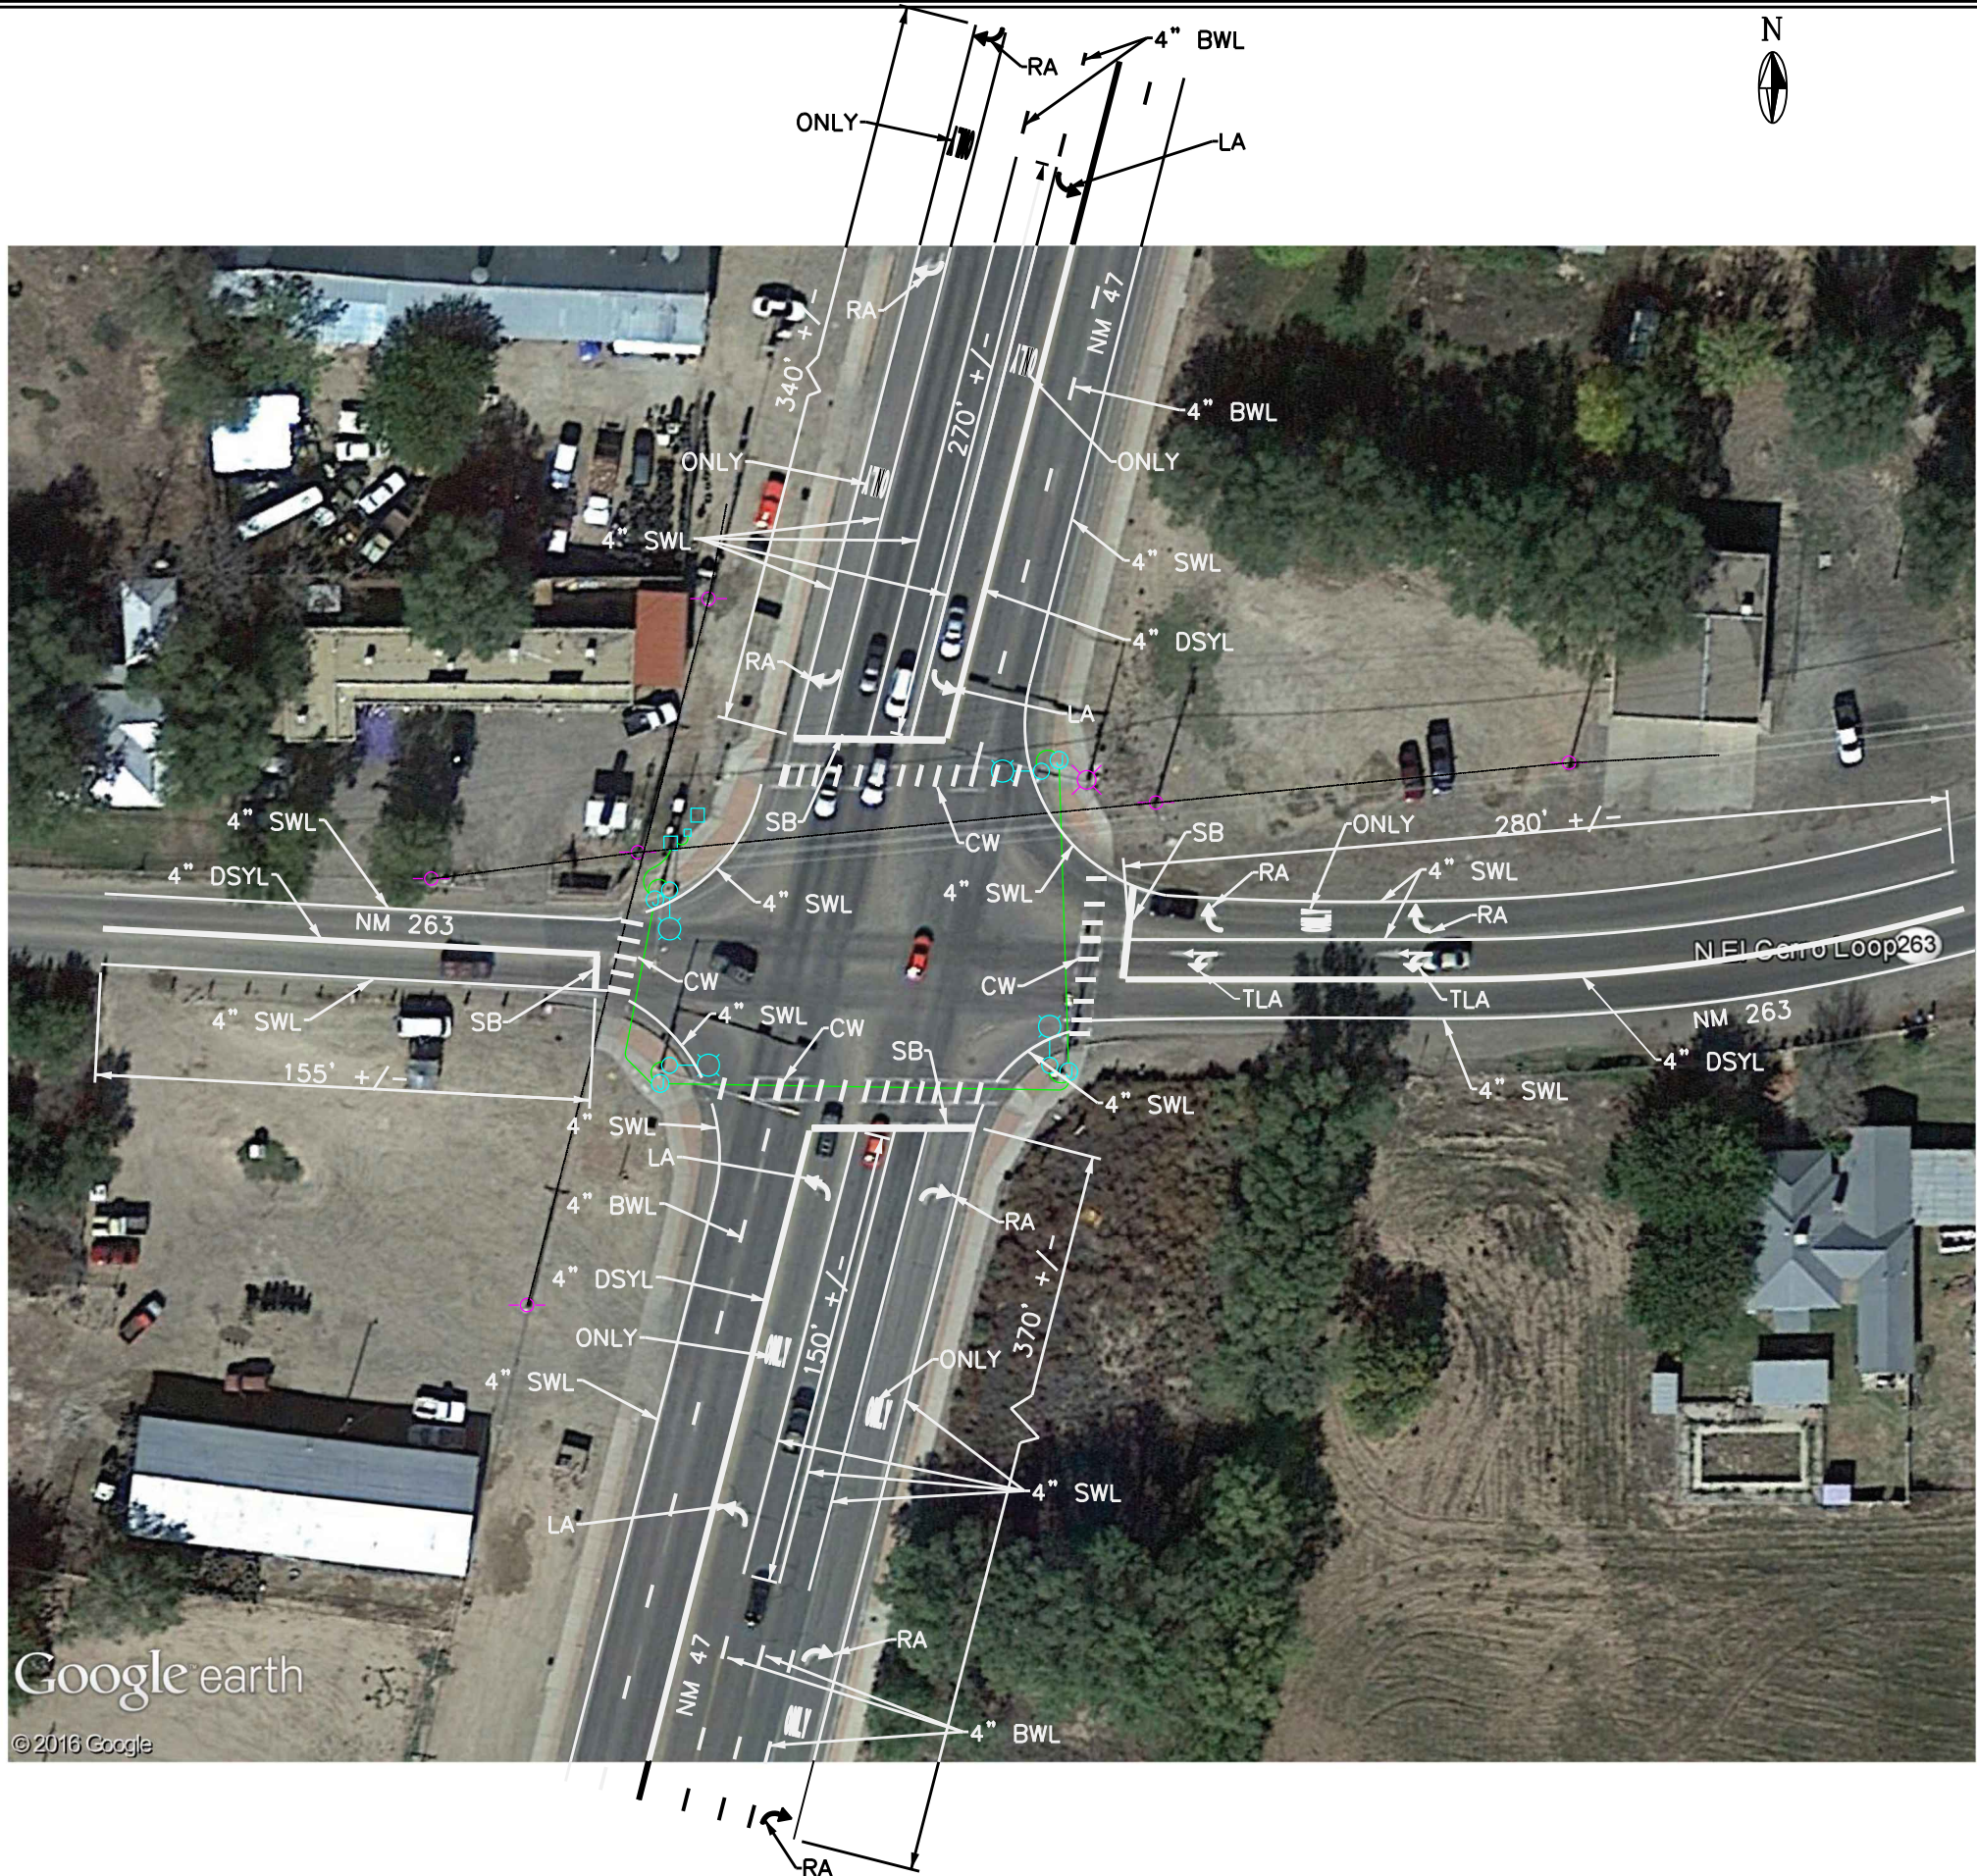

Google earth
© 2016 Google



PERMANENT STRIPING KEY NOTES
(NOTE: ALL PERMANENT STRIPING TO BE HOT THERMOPLASTIC)

- 4" SWL = 4" SOLID WHITE LINE
- 4" BWL = 4" BROKEN WHITE LINE (10 LONG.30' GAPS)
- 4" DSYL = 4" DOUBLE SOLID YELLOW LINES
- LA = LEFT ARROW PAVEMENT MARKING
- RA = RIGHT ARROW PAVEMENT MARKING
- TLA = THROUGH LEFT PAVEMENT MARKING
- ONLY = PAVEMENT MARKING "WOF" - ONLY
- SB = 24" SOLID WHITE "STOP BAR" LINE
- CW = 24"x10' LONG SOLID WHITE "CROSS WALK" LINE (SHALL BE INSTALLED AT EACH LANE LINE, AND CENTERED AT EACH DRIVING LANE TO AVOID WHEEL PATHS. LAYOUT SHALL BE APPROVED BY ENGINEER PRIOR TO INSTALLATION.)

SCALE: 1" = 80' +/-
(THIS SHEET FOR INFORMATION ONLY.
CONTRACTOR TO FIELD VERIFY ALL
PERMANENT STRIPING LENGTHS AND
LOCATIONS)

MOLZENCORBIN

2701 Mills Road SE
Albuquerque, New Mexico 87106
505 242 5700 office
505 242 0673 fax
MolzenCorbin.com

NOTICE OF EXTENDED PAYMENT PROVISION:
THIS CONTRACT ALLOWS THE OWNER TO MAKE
PAYMENT WITHIN 45 DAYS AFTER SUBMISSION
OF AN UNDISPUTED REQUEST FOR PAYMENT

NUMERIC SCALE CONFIRMATION
DRAWINGS ARE DEPICTED AT INTENDED
NUMERIC SCALES
IF THIS BAR EQUALS ONE INCH

REV. NO.	REV. DATE	DESCRIPTION
1		
2		
3		
4		
5		
6		
7		
8		
9		
10		

PROJECT NUMBER:	VAL151-13
DESIGNED BY:	B. BAILEY
DRAWN BY:	B. BAILEY
CHECKED BY:	K. EADES
PROJ. ENG:	J. ASHBACHER
PROJECT DATE:	MAY 2017

PERMANENT STRIPING PLAN

NM 47 / NM 263 INTERSECTION
VALENCIA COUNTY
LOS LUNAS, NEW MEXICO



1. LUMINAIRE BASED ON COOPER NAVION 6 LED SPECIFICATIONS OR APPROVED EQUIVALENT.

1. INSTALL 100A LIGHT CONTROL PEDESTAL (TESCO OR APPROVED EQUIVALENT) MOUNT ON 12"x12"x4" CONCRETE BASE.
2. INSTALL 2#10 THHN AND #10 GROUND IN EXISTING CONDUITS BETWEEN EXISTING J-BOXES AND POLES.
3. INSTALL 315W, 6-SQUARE, LED TYPE 4W LUMINAIRE ON EXISTING STEEL TRAFFIC LIGHT POLE WITH UPPER MAST ARM.
4. INSTALL 1" CONDUIT AND PULL IN 2#10 THHN AND #10 GROUND BETWEEN METER PEDESTAL AND NEW CONTROLLER.
5. INSTALL 20A, 2-POLE BREAKER IN METER PEDESTAL.

1. INSTALL 100A LIGHT CONTROL PEDESTAL (TESCO OR APPROVED EQUIVALENT)
MOUNT ON 12"x12"x4" CONCRETE BASE.

2. INSTALL 2#10 THHN AND #10 GROUND IN EXISTING CONDUITS BETWEEN EXISTING J-BOXES AND POLES.
3. INSTALL 315W, 6-SQUARE, LED TYPE 4W LUMINAIRE ON EXISTING STEEL TRAFFIC LIGHT POLE WITH UPPER MAST ARM.
4. INSTALL 1" CONDUIT AND PULL IN 2#10 THHN AND #10 GROUND BETWEEN METER PEDESTAL AND NEW CONTROLLER.
5. INSTALL 20A, 2-POLE BREAKER IN METER PEDESTAL.

2701 Miles Road SE
Albuquerque, New Mexico 87106
505 242 5700 office
505 242 0673 fax
MolzenCorbin.com

NOTICE OF EXTENDED PAYMENT PROVISION:
THIS CONTRACT ALLOWS THE OWNER TO MAKE
PAYMENT WITHIN 45 DAYS AFTER SUBMISSION
OF AN UNDISPUTED REQUEST FOR PAYMENT

DRAWINGS ARE DEPICTED AT INTENDED
NUMERIC SCALES
IF THIS BAR EQUALS ONE INCH

[illegible]

ELECTRICAL SITE PLAN

NM47 & NM263 INTERSECTION
VALENCIA COUNTY
LOS LUNAS, NEW MEXICO

9-1

SHEET


NUMERIC SCALE CONFIRMATION
DRAWINGS ARE DEPICTED AT INTENDED
NUMERIC SCALES
IF THIS BAR EQUALS ONE INCH



ELECTRICAL DETAILS

NM47 & NM263 INTERSECTION
VALENCIA COUNTY
LOS LUNAS, NEW MEXICO

**NMDOT PROJECT SPECIFIC
NOTICE TO CONTRACTORS**

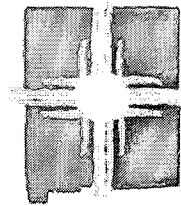

NMDOT

**INDEX
OF
PROJECT SPECIFIC NOTICE(s) to CONTRACTORS**

Additional Named Insured

Cooperation with Utilities-No Anticipated Impacts

Ramp Up Time

Schedule Format

**Chief Engineer
January 13, 2016**

NOTICE TO CONTRACTORS

Additional Named Insured

CN A301410

Per the 2014 Edition of the New Mexico Department of Transportation Standard Specifications Section 107.25.4 - "Department as Additional Insured" the successful Bidder shall name Valencia County as an additional named insured on the comprehensive general liability form or commercial general liability form and return the same with the return of the Contract documents listed and in the timeframe required in the notice of preliminary Award of Contract letter.

Pursuant to Section 103.8 - "Failure to Execute Contract", failure by the successful Bidder to comply with this Notice to Contractors may constitute just cause for cancellation of the Award and the forfeiture of the Bid Guaranty.

Notice to Contractors

Cooperation with Utilities-No Anticipated Impacts

CN A301410

Utility Relocation

Utility relocation is not anticipated for this Project as there are no known utility impacts within the Project limits. If utilities are discovered within the Project limits the Contractor shall take the necessary precautions to protect the utility from damage caused by the Work. If any such utility is damaged, the Contractor shall bear the cost of repair to the satisfaction of the utility owner. The Contractor shall be responsible for all associated repair costs and no additional Contract Time will be granted for repairs.

Although there are no known utility impacts, for construction purposes this Notice to Contractors ("NTC") does not supersede or alter the obligations in the 2014 Edition of the New Mexico Department of Transportation ("NMDOT") Standard Specifications for Highway and Bridge Construction, ("Standard Specifications") Section 105.6 – "Cooperation with Utilities" should a utility or utility facility be encountered during the Work.

If utilities or utility facilities are encountered during the Work the Contractor shall preserve line location markings or provide an offset mark before obliterating a locate mark. Restrictions exist regarding the use of emergency line locates. An emergency is defined as an excavation that must be performed due to circumstances beyond the control of the Contractor and that affects public health, safety or welfare. Emergency locate request shall not be used to circumvent poor job planning or economic consequences.

NMDOT Owned Facility Infrastructure

If a Contractor's or Subcontractor's activities at any tier, destroys, obliterates, covers or in any way alters utility markings put in place by the NMDOT, the Contractor shall ensure that those line markings are reestablished or provide offset markings before the Contractor or Subcontractor at any tier begins Work in the affected area. The Contractor shall both photo document the utility markings in their construction area prior to disturbing those markings and photo document the remarked utility alignment or the offset markings to ensure accuracy to the original markings. Photos will clearly identify distances and/or recognizable features needed to ensure re-markings or offset marks are accurate.

If the Contractor or Subcontractor at any tier fails to accurately reestablish previously placed line markings and damage occurs to any NMDOT owned facility infrastructure the Contractor shall be responsible for all associated repair costs and no additional Contract Time will be granted for repairs. If any NMDOT owned facility is damaged, the Contractor shall bear the cost of repair to the satisfaction of the NMDOT. NMDOT incurred costs related to damage to NMDOT owned facility infrastructure may be recovered from the

Cooperation with Utilities-No Anticipated Impacts

CN A301410

Page 2 of 2

Contractor by Progress Payment offset or the Contractor's Project performance bond. All damaged infrastructure will be repaired as an emergency repair (within 24-hours), and shall be in accordance with the Standard Specifications.

Non-NMDOT Owned Utility Infrastructure

Utilities shown on the Plans, which will not be relocated, shall require the Contractor to take the necessary precautions to protect the utility from damage caused by the Work. If any such utility is damaged, the Contractor shall bear the cost of repair to the satisfaction of the utility owner. The Contractor shall be responsible for all associated repair costs and no additional Contract Time will be granted for repairs.

**Chief Engineer
January 27, 2017**

NOTICE TO CONTRACTORS

Ramp-Up Time

CN 301410

Ramp up time for this Project is from the earliest start date in the Notice to Proceed to the mandatory start date referenced in this Project's Advertisement.

This Project's Work shall begin no later than the mandatory start date.

On the mandatory start date, Contract Time shall automatically commence.

If the Contractor elects to commence Work before the end of the ramp-up time, and before the mandatory start date, the Contractor shall provide the Project Manager 48 hour written notice of the date elected to commence Project Work for approval.

The Contractor shall not impact traffic within the Project's limits during ramp-up time.

No Progress Payments shall be made to the Contractor during ramp-up time unless for stockpile Bid Items designated in the Notice to Contractors for Stockpile.

Chief Engineer
May 3, 2015

NOTICE TO CONTRACTORS


Schedule Format

CN A301410

In lieu of a critical path method Baseline Schedule format the schedule format for this Project shall be a bar graph Baseline Schedule.

The Baseline Schedule shall conform to the 2014 Edition of the New Mexico Department of Transportation Standard Specifications for Highway and Bridge Construction, Section 108.3.2.2 – "Bar Graph Baseline Schedule".

**NMDOT STANDARD NOTICE
TO CONTRACTORS**

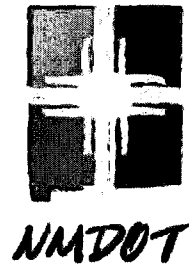

INDEX OF STANDARD NOTICE(s) to CONTRACTORS

Approved Products List
Buy America
Electronic Data Files
Chief Engineer
ET-PLUS & ET-31 Removed from Approved Products List
Federal Requirements
Gross Receipts Tax
New Mexico Employees Health Coverage
Office of Inspector General
Professional Services
Quality Standards for Traffic Control Devices
Return of Contract Documents
Returning of Lobbying Disclosure/Disclosure of Lobbying Activities Form
Specialty Items

NOTICE TO CONTRACTORS

Approved Products List

Products used on New Mexico Department of Transportation ("NMDOT") Projects must be approved by the NMDOT's product evaluation program and listed on the NMDOT's approved products list ("APL").

The Bidder's Bid Item Unit Price for the Project shall be deemed to rely on the use of the products listed on the APL. The Contractor shall comply with all APL procedures required by the hyperlink below:

<http://dot.state.nm.us/en/APL.html>

As used in this Notice to Contractors, "product" means any manufactured item, Material, traffic operational device or other feature used in the maintenance or construction of a NMDOT Project. All products must meet requirements in accordance with the 2014 Edition of the NMDOT's Standard Specifications for Highway and Bridge Construction.

Products defined in NMDOT Administrative Directive ("AD") 206, 4.08 (a-g) are not required to be on the APL. The product evaluation engineer makes the determination on which products meet the criteria in AD 206 4.08 (a-g).

Approval to use a non-APL product may be granted by the Project Manager on a Project specific basis only. For products not on the APL and not exempted by AD 206 4.08 (a-g), the Contractor shall submit an application to be evaluated consistent with the processes described in the above hyperlink.

If a non-APL product is used by the Contractor without approval of the Project Manager, the Contractor shall remove any non-APL product. Removal and replacement will be made at the sole expense of the Contractor if a non-APL Product is used. Any disruption to the Project schedule related to the Contractor's use of a non-APL Product is solely the Contractor's responsibility and no additional Contract Time will be granted.

NOTICE TO CONTRACTORS

Buy America

The following clarifies the 2014 Edition of the New Mexico Department of Transportation's (NMDOT) Standard Specifications for Highway and Bridge Construction Section 106.12 - "Preference for Domestic Materials" which requires the Contractor to provide Materials that comply with the Buy America requirements in 23 CFR § 635.410.

Previous interpretations of the Buy America requirements allowed exclusions for certain steel and iron manufactured products that contained less than 90% steel or iron components. Previous interpretations also allowed exclusions for miscellaneous steel and iron components, subcomponents and hardware. These exclusions no longer apply.

Since these exclusions no longer apply, the Contractor shall provide certification proving that all steel or iron Materials were manufactured in the United States before performing Work that uses steel or iron Materials. Additionally, the Contractor shall provide certification that all coatings on the steel or iron Materials were applied in the United States. If these certifications are not provided, the NMDOT may take any remedies available under the Contract.

Other exclusions to the Buy America requirements remain in effect, including but not limited to, minimal use of foreign steel and iron Materials. The exclusion allows the Contractor to use foreign steel or iron Material that does not exceed one-tenth of one percent (0.1%) of the Total Bid Amount or that does not exceed \$2,500.00 whichever is greater. To comply with the minimal use exclusion, the Contractor shall provide to the NMDOT Project Manager invoices showing the cost of the foreign steel or iron Material that cannot be certified as delivered to the Project.

Chief Engineer
January 27, 2017

NOTICE TO CONTRACTORS

Electronic Data Files

The New Mexico Department of Transportation ("NMDOT") will only provide electronic data files in the format and software version in which the files were produced and subject to the conditions set out in this Notice to Contractors ("NTC").

Providing electronic data files under this NTC does not alter the Bidder's obligations found in the NMDOT's 2014 Edition of the Standard Specifications for Highway and Bridge Construction ("Standard Specifications"), Section 102.7 - "Examination of Contract, Plans, Specifications, Special Provisions, and Site of Work".

The NMDOT will make available the following electronic data files for this Project:

A) Survey Data, in accordance with the Standard Specifications Section 801.1.2 - "Department-Supplied Documents and Services":

1. Existing Computer Aided Design Drafting ("CADD") survey files; and,
2. Existing Digital Terrain Model ("DTM") files.

B) Design Files, subject to the terms and conditions below:

1. Centerline Alignment Files ("CAF"), including horizontal and vertical alignment files for all alignments referenced in the plans.

The electronic data provided in sub-section "B" is for information purposes only. The data is furnished in an "as is" condition without any warranty as to fitness for a particular use beyond information purposes. The Contractor accepts all risks associated with the use of the data provided in sub-section "B" as modifications may have been made to the official hard copy Contract which do not appear in the electronic data files. The Contractor is solely responsible for confirming, conforming and correlating the accuracy and completeness of the electronic data files to the official Contract.

This NTC does not alter the definition of the Contract nor modify the order of importance of the documents as specified in the Standard Specifications, Section 105.4 - "Coordination of Contract Documents".

The electronic data referenced in sub-sections "A" and "B" will be available to the requestor on discs and will be available at the Plans Specifications & Estimate Bureau, located at 1120 Cerrillos Road, Santa Fe, NM 87504, Room 223.

Chief Engineer
May 3, 2015

NOTICE TO CONTRACTORS

Chief Engineer

Requests for contract interpretation shall be directed in writing to the Project Manager in accordance with the 2014 Edition of the New Mexico Department of Transportation's Specifications for Highway and Bridge Construction, Section 102.7 - "Examination of Contract Plans, Specifications, Special Provisions, and Site Work".
The contact information for the Project Manager is as follows:
jashbacher@molzencorbin.com

**Maintenance
May 3, 2015**

NOTICE TO CONTRACTORS

ET-PLUS & ET-31 Removed from Approved Products List

The New Mexico Department of Transportation, removed the ET-Plus and ET-31 guardrail end terminal sections, manufactured by Trinity Highway Products, LLC from the approved products list ("APL"). These products shall not be installed on New Mexico roadways.

The Bidder's Bid Item Unit Price for the Project shall be deemed to rely on the use of the alternate products listed on the APL.

NOTICE TO CONTRACTORS

Federal Requirements

- I. TITLE VI
- II. DISADVANTAGED BUSINESS ENTERPRISE (DBE)
- III. SUBCONTRACTOR PROMPT PAYMENT PROVISIONS
- IV. REQUIRED CONTRACT PROVISIONS FEDERAL-AID CONSTRUCTION CONTRACTS AND SUPPLEMENTS
- V. SUPPLEMENTAL EEO REQUIREMENTS
- VI. INDIAN PREFERENCE
- VII. NMDOT ON THE JOB TRAINING/SUPPORTIVE SERVICES ("OJT/SS") PROGRAM
- VIII. WAGE RATES
- IX. LABOR REPORTING AND SUBMISSION OF WEEKLY PAYROLLS
- X. TITLE VI ASSURANCES APPENDIX A AND APPENDIX E

References made to the New Mexico Department of Transportation ("NMDOT") web page can be accessed through the following link: <http://dot.state.nm.us/en.html>.

I. TITLE VI

The text United States Department of Transportation (USDOT) Order No. 1050.2A has been excerpted for this section with minimal modification by the NMDOT.

The Contractor (herein referred to as the "Recipient"), HEREBY AGREES THAT, as a condition to receiving any Federal financial assistance from the U.S. Department of Transportation (DOT), through the NMDOT, is subject to and will comply with the following:

Statutory/Regulatory Authorities

Title VI of the Civil Rights Act of 1964 (42 U.S.C. § 2000d et seq., 78 stat. 252), (prohibits discrimination on the basis of race, color, national origin); 49 C.F.R. Part 21 (entitled Nondiscrimination In Federally-Assisted Programs Of The Department Of Transportation—Effectuation Of Title VI Of The Civil Rights Act Of 1964); 28 C.F.R. section 50.3 (U.S. Department of Justice Guidelines for Enforcement of Title VI of the Civil Rights Act of 1964);

The preceding statutory and regulatory cites hereinafter are referred to as the "Acts" and "Regulations," respectively.

General Assurances

In accordance with the Acts, the Regulations, and other pertinent directives, circulars, policy, memoranda, and/or guidance, the Recipient hereby gives assurance that it will promptly take any measures necessary to ensure that:

"No person in the United States shall, on the grounds of race, color, or national origin, be excluded from participation in, be denied the benefits of, or be otherwise subjected to discrimination under any program or activity," for which the Recipient receives Federal financial assistance from DOT, including NMDOT.

The Civil Rights Restoration Act of 1987 clarified the original intent of Congress, with respect to Title VI and other Nondiscrimination requirements (The Age Discrimination Act of 1975, and Section 504 of the Rehabilitation Act of 1973), by restoring the broad, institutional-wide scope and coverage of these nondiscrimination statutes and requirements to include all programs and activities of the Recipient, so long as any portion of the program is Federally assisted.

"The NMDOT, in accordance with the provisions of Title VI of the Civil Rights Act of 1964 (78 Stat. 252, 42 U.S.C. §§ 2000d to 2000d-4) and the Regulations, hereby notifies all bidders that it will affirmatively insure that any contract entered into pursuant to this advertisement, disadvantaged business enterprises will be afforded full and fair opportunity to submit bids in response to this invitation and will not be discriminated against on the grounds of race, color, or national origin in consideration for an award".

The NMDOT's Title VI Assurances, Appendices A and E are included in Section X at the end of this Notice to Contractors ("NTC").

For further information, contact the Title VI coordinator for the NMDOT through the following link: <http://dot.state.nm.us/en/OEOP.htm##f>.

II. DISADVANTAGED BUSINESS ENTERPRISE ("DBE")

Per 49 C.F.R. § 26.13(b) (2014), the Contract NMDOT signs with the Contractor (and each Subcontract the Contractor signs with a Subcontractor) must include the following assurance:

"The contractor, sub recipient or subcontractor shall not discriminate on the basis of race, color, national origin, or sex in the performance of this contract. The contractor shall carry out applicable requirements of 49 CFR part 26 in the award and administration of DOT-assisted contracts. Failure by the contractor to carry out these requirements is a material breach of this contract, which may result in the termination of this contract or such other remedy as the recipient deems appropriate, which may include, but is not limited to:

- (1) withholding of monthly progress payments;
- (2) assessing sanctions;
- (3) liquidated damages; and/or
- (4) disqualifying the contractor from future bidding as non-responsible."

For the purposes of the assurance, DOT-assisted Contracts means Contracts that receive federal funding and recipient means the NMDOT.

Terms and Definitions

Terms and Definitions contained in 49 C.F.R. § 26.5 are incorporated in this NTC by reference. Terms and definitions in the same control over terms that conflict with the terms and definitions in the 2014 Edition of the NMDOT Standard Specifications for Highway and Bridge Construction ("Standard Specifications") Section – 101.4 "Terms and Definitions".

Pre-Award Procedures

Projects that have DBE goals established in the Advertisement are subject to race-conscious measures. When a DBE goal is established the following DBE form and NTC, or evidence of the Bidder's good faith efforts, are required in order for the Bid to be considered responsive:

1. Disadvantaged Business Enterprise Goal Form A-585 ("A-585"); and

2. NTC Disadvantaged Business Enterprise (DBE) Bidder's Commitment and DBE's Confirmation Form A-644 ("A-644").

In the event the Bidder is also a certified DBE Contractor, and intends to self-perform a portion of the Work, the Bidder shall list itself and any other DBE it will use on Form A-585. Failure to comply with this requirement shall render the Bid non-responsive.

Pre-Award Bidder's Good Faith Efforts

When a Project has an established DBE goal, a Bidder may meet the requirements even if it doesn't meet the goal through documenting adequate good faith efforts. This means that the Bidder must show that it took all necessary and reasonable steps to achieve a DBE goal or other requirement of this part which, by their scope, intensity, and appropriateness to the objective, could reasonably be expected to obtain sufficient DBE participation, even if they were not fully successful. The documentation of good faith efforts shall include, but is not limited to, copies of each DBE and non-DBE quote submitted to the Bidder when a non-DBE was selected over a DBE for Work on the Contract.

Per 49 C.F.R. § 26.53 (b)(3) (2014) and 49 C.F.R. § 26 Appendix A the NMDOT has the responsibility to make a fair and reasonable judgment as to whether a Bidder, that did not meet the goal, made adequate good faith efforts.

The below contains a list of types of actions, which the NMDOT may consider as part of the Bidder's good faith efforts to obtain DBE participation. This is not intended to be a mandatory checklist, nor is it intended to be exclusive or exhaustive, as other factors or types of efforts may be relevant in appropriate cases. The following is a list of the type of actions, and documentation, which the NMDOT will consider as part of the Bidder's good faith efforts to obtain DBE participation:

- 1) The Bidder's copies of each DBE and non-DBE subcontractor quote submitted to the Bidder when a non-DBE subcontractor was selected over a DBE for Work on the Contract to review whether DBE prices were substantially high; and the NMDOT may contact the DBEs listed on a the Bidder's List of Quoters submitted by the Bidder to inquire whether DBE primes were contacted by the Bidder. Pro forma mailings to DBEs requesting bids are not alone sufficient to satisfy good faith efforts under this NTC or rule;
- 2) The Bidder's solicitation of the interest of DBEs as early in the acquisition process as possible and as practicable to allow the DBEs to respond to the solicitation and submit a timely offer for the Subcontract. The Bidder should determine with certainty if the DBEs are interested by taking appropriate steps to follow-up initial solicitations;
- 3) The Bidder's selection of portions of the Work to be performed by the DBEs in order to increase the likelihood that the DBE goals will be achieved. This includes, where appropriate, breaking out Contract Work items into economically feasible units to facilitate DBE participation even when the Bidder might otherwise prefer to perform these Work items with its own forces;
- 4) The Bidder's negotiations in good faith with interested DBEs. It is the Bidder's responsibility to make a portion of the Work available to DBE subcontractors, sub-consultants and Suppliers and to select those portions of the Work or material needs consistent with the available DBE subcontractors, sub-consultants and Suppliers, so as to facilitate DBE participation. Evidence of such negotiations includes the names, addresses and telephone numbers of DBEs that were considered, a description of the information provided regarding the construction plans and

specifications for the Work selected for subcontracting or requirements of Work, and evidence as to why additional agreements could not be reached for DBEs to perform the Work; and,

- 5) The Bidder's rejection of DBEs as being unqualified. The Bidder shall not reject a DBE as being unqualified without sound reasons based on a thorough investigation of their capabilities. The DBE's standing within its industry, membership in specific groups, organizations, or associations and political or social affiliations (for example union vs. non-union employee status) are not legitimate causes for the rejection or non-solicitation of Bids in the Bidder's efforts to meet the Project goal. Another practice considered insufficient good faith effort is the rejection of the DBE because its quotations for Work were not the lowest received. However, nothing in this paragraph will be considered to require the Bidder to accept unreasonable quotes to satisfy the Contract goal.

If the NMDOT determines that the Bidder has failed to make adequate good faith efforts to meet the DBE goal requirements, the NMDOT shall reject the Bid as non-responsive. The Bidder may dispute this determination and rejection of the Bid through the procedures in Standard Specification Section - 103.3 "Bidding Dispute Resolution Procedures".

Post-Award

Counting DBE Participation Toward Goals

This section in no way alters the obligations in Standard Specification Section - 108.1 "Subcontracting" and is only used to determine DBE participation levels for each Bidder. The Contractor must still comply with Standard Specification Section - 108.1 and perform with its own organization at least 40% of the Work based on the Total Bid Amount.

Only the value of the Work actually performed by the DBE will be counted towards DBE Project goals. DBE participation shall be credited as follows:

1. Count the entire amount of that portion of the Contract Work that is performed by the DBE's own forces. Include the cost of supplies and Materials obtained by the DBE for the Work including supplies purchased or equipment leased by the DBE. Supplies and equipment purchased or leased by a DBE from a prime contractor shall not be counted toward the DBE Project goal.
2. Count the entire amount of fees or commissions charged by a DBE for providing a bona fide service, such as professional, technical, consultant, or managerial services, or for providing bonds or insurance specifically required of the performance of the Contract, toward DBE goals, provided NMDOT determines the fee to be reasonable and not excessive as compared with fees customarily allowed for similar services.
3. When a DBE subcontracts part of its Work to another firm, the value of the subcontracted Work may be counted toward DBE goals only if the DBE's Subcontractor is itself a DBE. Work that a DBE subcontracts to a non-DBE does not count toward DBE goals.

When a DBE performs as a participant in a joint venture, count the portion of the total dollar value of the Contract equal to the distinct, clearly defined portion of the Work of the Contract that the DBE performs with own forces toward DBE goals.

The NMDOT counts expenditures to a DBE toward DBE goals only if the DBE is performing a commercially useful function ("CUF") on the Contract.

1. A DBE performs a CUF when it is responsible for execution of the Work of the Contract and is carrying out its responsibilities by actually performing, managing, and supervising the Work involved. To perform a CUF, the DBE must also be responsible, with respect to Materials and supplies used on the Contract, for negotiating price, determining quality and quantity, ordering the Material and installing (where applicable) and paying for the Material itself.
2. A DBE does not perform a CUF if its role is limited to that of an extra participant in a transaction, Contract, or Project through which funds are passed in order to obtain the appearance of DBE participation.
3. If a DBE Contractor, Subcontractor, at any tier, or Supplier does not perform or exercise responsibility for at least 30% of the total cost of its Contract with its own forces, or the DBE subcontracts a greater portion of the Work of a Contract than would be expected on the basis of normal industry practice for the type of Work involved, it will be presumed that the DBE is not performing a CUF.
4. When a DBE is presumed not to be performing a CUF as provided in paragraph 3 of this section, the DBE may present evidence to rebut this presumption.
5. Decisions concerning CUF matters are not administratively appealable to USDOT.

DBE Trucking

Per the Standard Specification Section 108.1 "Subcontracting"... "A Trucker is not a Subcontractor unless the Contractor is using the Trucker to meet the DBE requirement associated with the Project". The following factors shall be used to determine whether DBE trucking Subcontractors are performing a CUF:

1. The DBE must be responsible for the management and supervision of the entire trucking operation for which it is responsible on a particular Contract, and there cannot be a contrived arrangement for the purpose of meeting DBE goals.
2. The DBE must itself own and operate at least one fully licensed, insured, and operational truck used on the Contract.
3. The DBE receives credit for the total value of the transportation services it provides on the Contract using trucks it owns, insures, and operates using drivers it employs.
4. The DBE may lease trucks from another DBE, including an owner-operator who is certified as a DBE. The DBE who leases trucks from another DBE receives credit for the total value of the transportation services the lessee DBE provides on the Contract.
5. The DBE may also lease trucks from a non-DBE, including from an owner-operator. The DBE that leases trucks equipped with drivers from a non-DBE is entitled to credit for the total value of transportation services provided by non-DBE leased trucks equipped with drivers not to exceed the

value of transportation services on the Contract provided by DBE-owned trucks or leased trucks with DBE employee drivers. Additional participation by non-DBE owned trucks equipped with drivers receives credit only for the fee or commission it receives as a result of the lease arrangement.

6. The DBE may lease trucks without drivers from a non-DBE truck leasing company. If the DBE leases trucks from a non-DBE truck leasing company and uses its own employees as drivers, it is entitled to credit for the total value of these hauling services.
7. For purposes of this DBE trucking section a lease must indicate that the DBE has exclusive use of and control over the truck. This does not preclude the leased truck from working for others during the term of the lease with the consent of the DBE, so long as the lease gives the DBE absolute priority for use of the leased truck. Leased trucks must display the name and identification number of the DBE.

DBE Supplying Materials

1. If the Materials or supplies are obtained from a DBE manufacturer, count 100 % of the cost of the Materials or supplies toward the DBE goal. A DBE manufacturer is a firm that operates or maintains a factory or establishment that produces, on the premises the Materials, supplies, articles, or Equipment required under the Contract.
2. If the Materials or supplies are purchased from a DBE regular dealer, count 60 % of the cost of the Materials or supplies toward DBE goals. A DBE regular dealer is a firm that owns, operates, or maintains a store, warehouse, or other establishment in which the Materials, supplies, articles or Equipment required under the Contract are bought, kept in stock and regularly sold or leased to the public in the usual course of business. The DBE regular dealer, must be an established regular business that engages, as its principal business and under its own name, in the purchase and sale or lease of the products in question.

A DBE may be a regular dealer in such bulk items as petroleum products, steel, cement, gravel, stone, or asphalt without owning, operating, or maintaining a place of business as required in paragraph 1 of this section if the DBE both owns and operates distribution equipment for the products. Any supplementing of regular dealers' own distribution equipment shall be by a long-term lease agreement and not on ad hoc or contract-by-contract basis.

Packagers, brokers, manufacturers' representatives, or other person who arrange or expedite transactions are not regular dealers for the purpose of paragraph 2 of this section.

3. With respect to Materials or supplies purchased from a DBE which is neither a manufacturer nor a regular dealer, count the entire amount of fees and commissions charged for assistance in the procurement of the Materials and supplies, or fees or transportation charges for the delivery of Materials and supplies required on a job site, toward DBE goals, provided the NMDOT determines the fees to be reasonable and not excessive as compared with fees customarily allowed for similar services. The cost of the Materials or supplies themselves is not creditable toward DBE goals.

Credit for Work performed shall not be counted toward the DBE project goal until the amount committed has been paid to the DBE.

Pre-Award Substitution/Replacement and Post-Award Termination of DBE for Projects Having a DBE Goal

The Contractor shall use the DBE listed on the A-585 and confirmed on the A-644 to perform the specific Work identified. The Contractor shall not substitute, replace or terminate a DBE listed on the A-585 and confirmed on the A-644 (or an approved substitute DBE) without the prior written consent of NMDOT. The NMDOT considers it an improper DBE substitution, replacement or termination when a Contractor performs Work originally designated for a DBE with its own forces or those of an affiliate, or with a non-DBE, or with a substitute DBE. Unless NMDOT consent is provided, the Contractor shall not be entitled to any payment for Work or Materials unless it is performed by the listed DBE.

NMDOT will provide written consent to the termination request only if NMDOT agrees, for reasons stated in its concurrence document, that the Contractor has good cause to terminate the DBE. For purposes of this paragraph, good cause includes the following circumstances:

1. The listed DBE fails or refuses to execute a written Contract;
2. The listed DBE fails or refuses to perform the Work consistent with normal industry standards, provided, however, that good cause does not exist if the failure or refusal to perform results from the bad faith or discriminatory action of the Contractor;
3. The listed DBE fails or refuses to meet the Contractor's reasonable, nondiscriminatory bond requirements;
4. The listed DBE becomes bankrupt, insolvent, or exhibits credit unworthiness;
5. The listed DBE is ineligible to Work on public works projects because of suspension or debarment proceedings pursuant to 26 CFR Parts 180, 215 or 1200 or applicable state law;
6. The listed DBE is not a responsible Contractor;
7. The listed DBE voluntarily withdraws from the Project and provides to NMDOT written notice of its withdrawal;
8. The listed DBE is ineligible to receive DBE goal credit for the type of Work required;
9. A DBE owner dies or becomes disabled with the result that the listed DBE is unable to complete its Work on the Project; or
10. Other documented good cause that NMDOT determines compels the termination of the DBE. Provided that good cause does not exist if the Contractor seeks to terminate a DBE it relied on to obtain the Contract so that the Contractor can self-perform the Work for which the DBE was engaged or so that the Contractor can substitute another DBE or non-DBE after Contract Award.

Before seeking concurrence from the NMDOT to substitute, replace or terminate a DBE (or an approved substitute DBE) the Contractor must provide the DBE written notice including the reason of its intent to substitute, replace or terminate and give the DBE 5 Days to respond to the Contractor's notice. If required in a particular case as a matter of public necessity the NMDOT may allow a response period shorter than 5 Days. The DBE in response to the notice may provide the Contractor and NMDOT with the reasons, if any, why it objects to the proposed substitution, replacement or termination and why NMDOT should not approve the Contractor's request.

After receipt and review of the DBE response the NMDOT will provide a written response to the Contractor's request. NMDOT's decision is not appealable to USDOT.

After an approved termination of a DBE the Contractor shall make good faith efforts to subcontract with a substitute DBE which can perform the same type of work on the Project as the substituted, replaced or terminated DBE or to subcontract with a replacement DBE which can perform other types of work remaining on the Project. The good faith efforts shall be documented by the Contractor. The NMDOT may request a copy of the documented good faith efforts and the Contractor shall submit the same in 7 Days, which may be extended to an additional 7 Days at the request of the Contractor. The NMDOT will provide a written determination stating whether or not good faith efforts have been demonstrated. The Contractor may refer to Appendix A of 49 C.F.R. § 26 for guidance on good faith efforts.

NMDOT may allow a DBE contract goal waiver, adjust the DBE goal, or assess construction contract liquidated damages or design contract liquidated damages as may be appropriate, depending on the individual project's overall circumstances. NMDOT's decision to waive or adjust the contract goal is not appealable to USDOT.

Record Keeping Requirements

The Contractor shall keep such records as necessary to ensure compliance with its DBE utilization obligations, in accordance with Standard Specification Section - 107.28 "Contractor Records".

Compliance Procedures

The Contractor is solely responsible and obligated to ensure DBE compliance at all tiers until the final payment is made in accordance with Standard Specification Section - 109.10 "Project Closure".

If it is found that the Contractor or Subcontractor at any tier is not in compliance with this NTC and DBE program, NMDOT will notify the non-compliant party in writing. Failure to be compliant is a material breach of the Contract and may result including, but not limited to, the NMDOT exercising the remedies below. The NMDOT may conduct a compliance conference with the non-compliant party or parties to discuss the area(s) of non-compliance. In the event that the non-compliant party or parties fails or refuses to perform in compliance the NMDOT will send the non-compliant party or parties a "Notice of Non-Compliance" containing a deadline for the compliance. If the non-compliant party becomes compliant after the "Notice of Non-Compliance" the NMDOT will rescind the "Notice of Non-Compliance" and notify the party or parties. If the deficiencies are not corrected, NMDOT will initiate administrative action against the non-compliant party or parties, which may include but not be limited to:

1. Termination of the Contract;

2. Withholding of monthly progress payments;
3. Initiation of appropriate suspension or debarment proceedings;
4. Referral of any unlawful actions to the appropriate enforcement agencies; or
5. Other actions as appropriate, at the discretion of NMDOT.

III. SUBCONTRACTOR PROMPT PAYMENT PROVISIONS

This NTC does not alter the sole discretion of the NMDOT to make good cause determinations concerning Contractor prompt payment matters.

To ensure that all obligations to promptly pay Subcontractors are met Contractors shall pay all Subcontractors, Suppliers and Fabricators their respective Subcontract amount by electronic transfer, if available, for NMDOT undisputed Accepted Work within the timeframes specified in the Standard Specification Section 108.1 - "Subcontracting".

The Contractor is solely responsible and obligated to ensure prompt payment obligations and compliance reporting through all tiers until the final payment is made in accordance with Standard Specification Section 109.10 - "Project Closure". Contractors, Subcontractors or Suppliers, at all tiers, shall be required to submit payment information, as provided for in the B2GNow supporting software system, indicating when payments are made to any Subcontractor, Supplier and or Fabricator, regardless of DBE status. The Subcontractor, Supplier or Fabricator shall in B2GNow timely select whether payment was or was not received for the undisputed and Accepted Work. The NMDOT may recognize supporting documentation of such payment(s) in one or more of the following forms:

1. Proof of the timely deposit of funds into the Subcontractor, Supplier and or Fabricator bank account;
2. Proof of timely hand delivery of payment to the Subcontractor, Supplier and or Fabricator; or
3. Proof of timely mailing payment to the Subcontractor, Supplier and or Fabricator.

The Contractor shall notify the NMDOT in all situations when it will not make full prompt payment to its Subcontractor, Supplier or Fabricator before the payment becomes due. The Contractor shall also notify the Subcontractor, Supplier or Fabricator in all situations when it will not make full prompt payment before the payment becomes due. A Contractor will be required to fully document any alleged disputes with its Subcontractors, Suppliers and or Fabricators and provide the documentation to the NMDOT upon request.

The Contractor shall have good cause for any failure to fully or partially provide prompt payment for Accepted Work. The NMDOT determines good cause. Good cause recognized by the NMDOT to excuse a failure to promptly pay includes, but is not limited to, a claim concerning the Subcontractor's or Supplier's Work, failure to provide certified payrolls, and other required Project documentation. The amount withheld cannot exceed the amount in dispute between the Contractor and Subcontractor or Supplier. The

Contractor has the burden to support the Contractor's assertion of good cause. If the failure to fully or partially provide prompt payment is based on a claim, the Contractor shall submit a verifiable explanation and/or proof of the claim between the parties to the Project Manager.

Retainage

The NMDOT will require Contractors to pay all retainage owed to the Subcontractor, Supplier or Fabricator within 30 Days of the Progress Payment indicating Acceptance of the completed Subcontract Work, even if the NMDOT continues to withhold retainage from the Contractor. The Subcontract Work is completed when all the tasks called for in the Subcontract have been accomplished, documented and Accepted by the NMDOT. The Contractor may request partial acceptance in accordance with Standard Specifications Section - 105.18.1 "Partial Acceptance" upon satisfactory completion of the Subcontract Work. Good cause recognized by the NMDOT to excuse a failure to promptly release retainage includes, but is not limited to, a claim concerning the Subcontractor's or Supplier's Work, failure to provide certified payrolls, and other required Project documentation. The amount withheld cannot exceed the amount in dispute between the Contractor and Subcontractor or Supplier. The Contractor has the burden to support the Contractor's assertion of good cause for the failure to promptly release retainage. If the failure to promptly release retainage is based on a claim, the Contractor shall submit verifiable explanation and/or proof of the claim between the parties to the Project Manager.

Cross-Project Offsets

The NMDOT will not recognize cross-Project offsets as "good cause" excusing untimely payment for Accepted Work. The Contractor's Contract with Subcontractors or Suppliers shall not contain any provision that allows the Contractor to withhold payment from the Subcontractor or Supplier as a result of the Subcontractor's or Supplier's performance on separate Contract(s). Any such provision will be without effect, and shall not be recognized as good cause excusing a failure to make prompt payment.

IV. REQUIRED CONTRACT PROVISIONS FEDERAL-AID CONSTRUCTION CONTRACTS AND SUPPLEMENTS

FHWA-1273 – Revised May 1, 2012

REQUIRED CONTRACT PROVISIONS FEDERAL-AID CONSTRUCTION CONTRACTS

- I. General
- II. Nondiscrimination
- III. Non-segregated Facilities
- IV. Davis-Bacon and Related Act Provisions
- V. Contract Work Hours and Safety Standards Act Provisions
- VI. Subletting or Assigning the Contract
- VII. Safety: Accident Prevention
- VIII. False Statements Concerning Highway Projects
- IX. Implementation of Clean Air Act and Federal Water Pollution Control Act

- X. Compliance with Government-wide Suspension and Debarment Requirements
- XI. Certification Regarding Use of Contract Funds for Lobbying

I. GENERAL

1. Form FHWA-1273 must be physically incorporated in each construction contract funded under Title 23 (excluding emergency contracts solely intended for debris removal). The contractor (or subcontractor) must insert this form in each subcontract and further require its inclusion in all lower tier subcontracts (excluding purchase orders, rental agreements and other agreements for supplies or services).

The applicable requirements of Form FHWA-1273 are incorporated by reference for work done under any purchase order, rental agreement or agreement for other services. The prime contractor shall be responsible for compliance by any subcontractor, lower-tier subcontractor or service provider.

Form FHWA-1273 must be included in all Federal-aid design-build contracts, in all subcontracts and in lower tier subcontracts (excluding subcontracts for design services, purchase orders, rental agreements and other agreements for supplies or services). The design-builder shall be responsible for compliance by any subcontractor, lower-tier subcontractor or service provider.

Contracting agencies may reference Form FHWA-1273 in bid proposal or request for proposal documents, however, the Form FHWA-1273 must be physically incorporated (not referenced) in all contracts, subcontracts and lower-tier subcontracts (excluding purchase orders, rental agreements and other agreements for supplies or services related to a construction contract).

2. Subject to the applicability criteria noted in the following sections, these contract provisions shall apply to all work performed on the contract by the contractor's own organization and with the assistance of workers under the contractor's immediate superintendence and to all work performed on the contract by piecework, station work, or by subcontract.
3. A breach of any of the stipulations contained in these Required Contract Provisions may be sufficient grounds for withholding of progress payments, withholding of final payment, termination of the contract, suspension / debarment or any other action determined to be appropriate by the contracting agency and FHWA.
4. Selection of Labor: During the performance of this contract, the contractor shall not use convict labor for any purpose within the limits of a construction project on a Federal-aid highway unless it is labor performed by convicts who are on parole, supervised release, or probation. The term Federal-aid highway does not include roadways functionally classified as local roads or rural minor collectors.

II. NONDISCRIMINATION

The provisions of this section related to 23 CFR Part 230 are applicable to all Federal-aid construction contracts and to all related construction subcontracts of \$10,000 or more. The provisions of 23 CFR Part 230 are not applicable to material supply, engineering, or architectural service contracts.

In addition, the contractor and all subcontractors must comply with the following policies: Executive Order 11246, 41 CFR 60, 29 CFR 1625-1627, Title 23 USC Section 140, the Rehabilitation Act of 1973, as amended (29 USC 794), Title VI of the Civil Rights Act of 1964, as amended, and related regulations including 49 CFR Parts 21, 26 and 27; and 23 CFR Parts 200, 230, and 633.

The contractor and all subcontractors must comply with: the requirements of the Equal Opportunity Clause in 41 CFR 60-1.4(b) and, for all construction contracts exceeding \$10,000, the Standard Federal Equal Employment Opportunity Construction Contract Specifications in 41 CFR 60-4.3.

Note: The U.S. Department of Labor has exclusive authority to determine compliance with Executive Order 11246 and the policies of the Secretary of Labor including 41 CFR 60, and 29 CFR 1625-1627. The contracting agency and the FHWA have the authority and the responsibility to ensure compliance with Title 23 USC Section 140, the Rehabilitation Act of 1973, as amended (29 USC 794), and Title VI of the Civil Rights Act of 1964, as amended, and related regulations including 49 CFR Parts 21, 26 and 27; and 23 CFR Parts 200, 230, and 633.

The following provision is adopted from 23 CFR 230, Appendix A, with appropriate revisions to conform to the U.S. Department of Labor (US DOL) and FHWA requirements.

1. **Equal Employment Opportunity:** Equal employment opportunity (EEO) requirements not to discriminate and to take affirmative action to assure equal opportunity as set forth under laws, executive orders, rules, regulations (28 CFR 35, 29 CFR 1630, 29 CFR 1625-1627, 41 CFR 60 and 49 CFR 27) and orders of the Secretary of Labor as modified by the provisions prescribed herein, and imposed pursuant to 23 U.S.C. 140 shall constitute the EEO and specific affirmative action standards for the contractor's project activities under this contract. The provisions of the Americans with Disabilities Act of 1990 (42 U.S.C. 12101 et seq.) set forth under 28 CFR 35 and 29 CFR 1630 are incorporated by reference in this contract. In the execution of this contract, the contractor agrees to comply with the following minimum specific requirement activities of EEO:
 - a. The contractor will work with the contracting agency and the Federal Government to ensure that it has made every good faith effort to provide equal opportunity with respect to all of its terms and conditions of employment and in their review of activities under the contract.
 - b. The contractor will accept as its operating policy the following statement:

"It is the policy of this Company to assure that applicants are employed, and that employees are treated during employment, without regard to their race, religion, sex, color, national origin, age or disability. Such action shall include: employment, upgrading, demotion, or transfer; recruitment or recruitment advertising; layoff or termination; rates of pay or other forms of compensation; and selection for training, including apprenticeship, pre-apprenticeship, and/or on-the-job training."
2. **EEO Officer:** The contractor will designate and make known to the contracting officers an EEO Officer who will have the responsibility for and must be capable of effectively administering and promoting an active EEO program and who must be assigned adequate authority and responsibility to do so.
3. **Dissemination of Policy:** All members of the contractor's staff who are authorized to hire, supervise, promote, and discharge employees, or who recommend such action, or who are substantially involved

in such action, will be made fully cognizant of, and will implement, the contractor's EEO policy and contractual responsibilities to provide EEO in each grade and classification of employment. To ensure that the above agreement will be met, the following actions will be taken as a minimum:

- a. Periodic meetings of supervisory and personnel office employees will be conducted before the start of work and then not less often than once every six months, at which time the contractor's EEO policy and its implementation will be reviewed and explained. The meetings will be conducted by the EEO Officer.
 - b. All new supervisory or personnel office employees will be given a thorough indoctrination by the EEO Officer, covering all major aspects of the contractor's EEO obligations within thirty days following their reporting for duty with the contractor.
 - c. All personnel who are engaged in direct recruitment for the project will be instructed by the EEO Officer in the contractor's procedures for locating and hiring minorities and women.
 - d. Notices and posters setting forth the contractor's EEO policy will be placed in areas readily accessible to employees, applicants for employment and potential employees.
 - e. The contractor's EEO policy and the procedures to implement such policy will be brought to the attention of employees by means of meetings, employee handbooks, or other appropriate means.
4. Recruitment: When advertising for employees, the contractor will include in all advertisements for employees the notation: "An Equal Opportunity Employer." All such advertisements will be placed in publications having a large circulation among minorities and women in the area from which the project work force would normally be derived.
- a. The contractor will, unless precluded by a valid bargaining agreement, conduct systematic and direct recruitment through public and private employee referral sources likely to yield qualified minorities and women. To meet this requirement, the contractor will identify sources of potential minority group employees, and establish with such identified sources procedures whereby minority and women applicants may be referred to the contractor for employment consideration.
 - b. In the event the contractor has a valid bargaining agreement providing for exclusive hiring hall referrals, the contractor is expected to observe the provisions of that agreement to the extent that the system meets the contractor's compliance with EEO contract provisions. Where implementation of such an agreement has the effect of discriminating against minorities or women, or obligates the contractor to do the same, such implementation violates Federal nondiscrimination provisions.
 - c. The contractor will encourage its present employees to refer minorities and women as applicants for employment. Information and procedures with regard to referring such applicants will be discussed with employees.
5. Personnel Actions: Wages, working conditions, and employee benefits shall be established and administered, and personnel actions of every type, including hiring, upgrading, promotion, transfer, demotion, layoff, and termination, shall be taken without regard to race, color, religion, sex, national origin, age or disability. The following procedures shall be followed:

- a. The contractor will conduct periodic inspections of project sites to insure that working conditions and employee facilities do not indicate discriminatory treatment of project site personnel.
- b. The contractor will periodically evaluate the spread of wages paid within each classification to determine any evidence of discriminatory wage practices.
- c. The contractor will periodically review selected personnel actions in depth to determine whether there is evidence of discrimination. Where evidence is found, the contractor will promptly take corrective action. If the review indicates that the discrimination may extend beyond the actions reviewed, such corrective action shall include all affected persons.
- d. The contractor will promptly investigate all complaints of alleged discrimination made to the contractor in connection with its obligations under this contract, will attempt to resolve such complaints, and will take appropriate corrective action within a reasonable time. If the investigation indicates that the discrimination may affect persons other than the complainant, such corrective action shall include such other persons. Upon completion of each investigation, the contractor will inform every complainant of all of their avenues of appeal.

6. Training and Promotion:

- a. The contractor will assist in locating, qualifying, and increasing the skills of minorities and women who are applicants for employment or current employees. Such efforts should be aimed at developing full journey level status employees in the type of trade or job classification involved.
- b. Consistent with the contractor's work force requirements and as permissible under Federal and State regulations, the contractor shall make full use of training programs, i.e., apprenticeship, and on-the-job training programs for the geographical area of contract performance. In the event a special provision for training is provided under this contract, this subparagraph will be superseded as indicated in the special provision. The contracting agency may reserve training positions for persons who receive welfare assistance in accordance with 23 U.S.C. 140(a).
- c. The contractor will advise employees and applicants for employment of available training programs and entrance requirements for each.
- d. The contractor will periodically review the training and promotion potential of employees who are minorities and women and will encourage eligible employees to apply for such training and promotion.

7. Unions: If the contractor relies in whole or in part upon unions as a source of employees, the contractor will use good faith efforts to obtain the cooperation of such unions to increase opportunities for minorities and women. Actions by the contractor, either directly or through a contractor's association acting as agent, will include the procedures set forth below:

- a. The contractor will use good faith efforts to develop, in cooperation with the unions, joint training programs aimed toward qualifying more minorities and women for membership in the unions and

increasing the skills of minorities and women so that they may qualify for higher paying employment.

- b. The contractor will use good faith efforts to incorporate an EEO clause into each union agreement to the end that such union will be contractually bound to refer applicants without regard to their race, color, religion, sex, national origin, age or disability.
 - c. The contractor is to obtain information as to the referral practices and policies of the labor union except that to the extent such information is within the exclusive possession of the labor union and such labor union refuses to furnish such information to the contractor, the contractor shall so certify to the contracting agency and shall set forth what efforts have been made to obtain such information.
 - d. In the event the union is unable to provide the contractor with a reasonable flow of referrals within the time limit set forth in the collective bargaining agreement, the contractor will, through independent recruitment efforts, fill the employment vacancies without regard to race, color, religion, sex, national origin, age or disability; making full efforts to obtain qualified and/or qualifiable minorities and women. The failure of a union to provide sufficient referrals (even though it is obligated to provide exclusive referrals under the terms of a collective bargaining agreement) does not relieve the contractor from the requirements of this paragraph. In the event the union referral practice prevents the contractor from meeting the obligations pursuant to Executive Order 11246, as amended, and these special provisions, such contractor shall immediately notify the contracting agency.
8. Reasonable Accommodation for Applicants / Employees with Disabilities: The contractor must be familiar with the requirements for and comply with the Americans with Disabilities Act and all rules and regulations established there under. Employers must provide reasonable accommodation in all employment activities unless to do so would cause an undue hardship.
9. Selection of Subcontractors, Procurement of Materials and Leasing of Equipment: The contractor shall not discriminate on the grounds of race, color, religion, sex, national origin, age or disability in the selection and retention of subcontractors, including procurement of materials and leases of equipment. The contractor shall take all necessary and reasonable steps to ensure nondiscrimination in the administration of this contract.
- a. The contractor shall notify all potential subcontractors and suppliers and lessors of their EEO obligations under this contract.
 - b. The contractor will use good faith efforts to ensure subcontractor compliance with their EEO obligations.
10. Assurance Required by 49 CFR 26.13(b):
- a. The requirements of 49 CFR Part 26 and the State DOT's U.S. DOT-approved DBE program are incorporated by reference.

- b. The contractor or subcontractor shall not discriminate on the basis of race, color, national origin, or sex in the performance of this contract. The contractor shall carry out applicable requirements of 49 CFR Part 26 in the award and administration of DOT-assisted contracts. Failure by the contractor to carry out these requirements is a material breach of this contract, which may result in the termination of this contract or such other remedy as the contracting agency deems appropriate.
11. Records and Reports: The contractor shall keep such records as necessary to document compliance with the EEO requirements. Such records shall be retained for a period of three years following the date of the final payment to the contractor for all contract work and shall be available at reasonable times and places for inspection by authorized representatives of the contracting agency and the FHWA.
- a. The records kept by the contractor shall document the following:
 - (1) The number and work hours of minority and non-minority group members and women employed in each work classification on the project;
 - (2) The progress and efforts being made in cooperation with unions, when applicable, to increase employment opportunities for minorities and women; and
 - (3) The progress and efforts being made in locating, hiring, training, qualifying, and upgrading minorities and women;
 - b. The contractors and subcontractors will submit an annual report to the contracting agency each July for the duration of the project, indicating the number of minority, women, and non-minority group employees currently engaged in each work classification required by the contract work. This information is to be reported on Form FHWA-1391. The staffing data should represent the project work force on board in all or any part of the last payroll period preceding the end of July. If on-the-job training is being required by special provision, the contractor will be required to collect and report training data. The employment data should reflect the work force on board during all or any part of the last payroll period preceding the end of July.

III. NONSEGREGATED FACILITIES

This provision is applicable to all Federal-aid construction contracts and to all related construction subcontracts of \$10,000 or more.

The contractor must ensure that facilities provided for employees are provided in such a manner that segregation on the basis of race, color, religion, sex, or national origin cannot result. The contractor may neither require such segregated use by written or oral policies nor tolerate such use by employee custom. The contractor's obligation extends further to ensure that its employees are not assigned to perform their services at any location, under the contractor's control, where the facilities are segregated. The term "facilities" includes waiting rooms, work areas, restaurants and other eating areas, time clocks, restrooms, washrooms, locker rooms, and other storage or dressing areas, parking lots, drinking fountains, recreation or entertainment areas, transportation, and housing provided for employees. The contractor shall provide separate or single-user restrooms and necessary dressing or sleeping areas to assure privacy between sexes.

IV. DAVIS-BACON AND RELATED ACT PROVISIONS

This section is applicable to all Federal-aid construction projects exceeding \$2,000 and to all related subcontracts and lower-tier subcontracts (regardless of subcontract size). The requirements apply to all projects located within the right-of-way of a roadway that is functionally classified as Federal-aid highway. This excludes roadways functionally classified as local roads or rural minor collectors, which are exempt. Contracting agencies may elect to apply these requirements to other projects.

The following provisions are from the U.S. Department of Labor regulations in 29 CFR 5.5 "Contract provisions and related matters" with minor revisions to conform to the FHWA-1273 format and FHWA program requirements.

1. Minimum wages

- a. All laborers and mechanics employed or working upon the site of the work, will be paid unconditionally and not less often than once a week, and without subsequent deduction or rebate on any account (except such payroll deductions as are permitted by regulations issued by the Secretary of Labor under the Copeland Act (29 CFR part 3)), the full amount of wages and bona fide fringe benefits (or cash equivalents thereof) due at time of payment computed at rates not less than those contained in the wage determination of the Secretary of Labor which is attached hereto and made a part hereof, regardless of any contractual relationship which may be alleged to exist between the contractor and such laborers and mechanics.

Contributions made or costs reasonably anticipated for bona fide fringe benefits under section 1(b)(2) of the Davis-Bacon Act on behalf of laborers or mechanics are considered wages paid to such laborers or mechanics, subject to the provisions of paragraph 1.d. of this section; also, regular contributions made or costs incurred for more than a weekly period (but not less often than quarterly) under plans, funds, or programs which cover the particular weekly period, are deemed to be constructively made or incurred during such weekly period. Such laborers and mechanics shall be paid the appropriate wage rate and fringe benefits on the wage determination for the classification of work actually performed, without regard to skill, except as provided in 29 CFR 5.5(a)(4). Laborers or mechanics performing work in more than one classification may be compensated at the rate specified for each classification for the time actually worked therein: Provided; That the employer's payroll records accurately set forth the time spent in each classification in which work is performed. The wage determination (including any additional classification and wage rates conformed under paragraph 1.b. of this section) and the Davis-Bacon poster (WH-1321) shall be posted at all times by the contractor and its subcontractors at the site of the work in a prominent and accessible place where it can be easily seen by the workers.

- b.
 - (1) The contracting officer shall require that any class of laborers or mechanics, including helpers, which is not listed in the wage determination and which is to be employed under the contract shall be classified in conformance with the wage determination. The contracting officer shall approve an additional classification and wage rate and fringe benefits therefore only when the following criteria have been met:

- (i) The work to be performed by the classification requested is not performed by a classification in the wage determination; and
 - (ii) The classification is utilized in the area by the construction industry; and
 - (iii) The proposed wage rate, including any bona fide fringe benefits, bears a reasonable relationship to the wage rates contained in the wage determination.
 - (2) If the contractor and the laborers and mechanics to be employed in the classification (if known), or their representatives, and the contracting officer agree on the classification and wage rate (including the amount designated for fringe benefits where appropriate), a report of the action taken shall be sent by the contracting officer to the Administrator of the Wage and Hour Division, Employment Standards Administration, U.S. Department of Labor, Washington, DC 20210. The Administrator, or an authorized representative, will approve, modify, or disapprove every additional classification action within 30 days of receipt and so advise the contracting officer or will notify the contracting officer within the 30-day period that additional time is necessary.
 - (3) In the event the contractor, the laborers or mechanics to be employed in the classification or their representatives, and the contracting officer do not agree on the proposed classification and wage rate (including the amount designated for fringe benefits, where appropriate), the contracting officer shall refer the questions, including the views of all interested parties and the recommendation of the contracting officer, to the Wage and Hour Administrator for determination. The Wage and Hour Administrator, or an authorized representative, will issue a determination within 30 days of receipt and so advise the contracting officer or will notify the contracting officer within the 30-day period that additional time is necessary.
 - (4) The wage rate (including fringe benefits where appropriate) determined pursuant to paragraphs 1.b.(2) or 1.b.(3) of this section, shall be paid to all workers performing work in the classification under this contract from the first day on which work is performed in the classification.
- c. Whenever the minimum wage rate prescribed in the contract for a class of laborers or mechanics includes a fringe benefit which is not expressed as an hourly rate, the contractor shall either pay the benefit as stated in the wage determination or shall pay another bona fide fringe benefit or an hourly cash equivalent thereof.
- d. If the contractor does not make payments to a trustee or other third person, the contractor may consider as part of the wages of any laborer or mechanic the amount of any costs reasonably anticipated in providing bona fide fringe benefits under a plan or program, Provided, That the Secretary of Labor has found, upon the written request of the contractor, that the applicable standards of the Davis-Bacon Act have been met. The Secretary of Labor may require the contractor to set aside in a separate account assets for the meeting of obligations under the plan or program.

2. Withholding

The contracting agency shall upon its own action or upon written request of an authorized representative of the Department of Labor, withhold or cause to be withheld from the contractor under this contract, or any other Federal contract with the same prime contractor, or any other federally-assisted contract subject to Davis-Bacon prevailing wage requirements, which is held by the same prime contractor, so much of the accrued payments or advances as may be considered necessary to pay laborers and mechanics, including apprentices, trainees, and helpers, employed by the contractor or any subcontractor the full amount of wages required by the contract. In the event of failure to pay any laborer or mechanic, including any apprentice, trainee, or helper, employed or working on the site of the work, all or part of the wages required by the contract, the contracting agency may, after written notice to the contractor, take such action as may be necessary to cause the suspension of any further payment, advance, or guarantee of funds until such violations have ceased.

3. Payrolls and basic records

a. Payrolls and basic records relating thereto shall be maintained by the contractor during the course of the work and preserved for a period of three years thereafter for all laborers and mechanics working at the site of the work. Such records shall contain the name, address, and social security number of each such worker, his or her correct classification, hourly rates of wages paid (including rates of contributions or costs anticipated for bona fide fringe benefits or cash equivalents thereof of the types described in section 1(b)(2)(B) of the Davis-Bacon Act), daily and weekly number of hours worked, deductions made and actual wages paid. Whenever the Secretary of Labor has found under 29 CFR 5.5(a)(1)(iv) that the wages of any laborer or mechanic include the amount of any costs reasonably anticipated in providing benefits under a plan or program described in section 1(b)(2)(B) of the Davis-Bacon Act, the contractor shall maintain records which show that the commitment to provide such benefits is enforceable, that the plan or program is financially responsible, and that the plan or program has been communicated in writing to the laborers or mechanics affected, and records which show the costs anticipated or the actual cost incurred in providing such benefits. Contractors employing apprentices or trainees under approved programs shall maintain written evidence of the registration of apprenticeship programs and certification of trainee programs, the registration of the apprentices and trainees, and the ratios and wage rates prescribed in the applicable programs.

b.

(1) The contractor shall submit weekly for each week in which any contract work is performed a copy of all payrolls to the contracting agency. The payrolls submitted shall set out accurately and completely all of the information required to be maintained under 29 CFR 5.5(a)(3)(i), except that full social security numbers and home addresses shall not be included on weekly transmittals. Instead the payrolls shall only need to include an individually identifying number for each employee (e.g., the last four digits of the employee's social security number). The required weekly payroll information may be submitted in any form desired. Optional Form WH-347 is available for this purpose from the Wage and Hour Division Web site at <http://www.dol.gov/esa/whd/forms/wh347instr.htm> or its successor site. The prime contractor is responsible for the submission of copies of payrolls by all subcontractors. Contractors and subcontractors shall maintain the full social security number and current address of each covered worker, and shall provide them upon request to the contracting agency for transmission to the State DOT, the FHWA or the Wage and Hour Division of the Department of

Labor for purposes of an investigation or audit of compliance with prevailing wage requirements. It is not a violation of this section for a prime contractor to require a subcontractor to provide addresses and social security numbers to the prime contractor for its own records, without weekly submission to the contracting agency..

(2) Each payroll submitted shall be accompanied by a "Statement of Compliance," signed by the contractor or subcontractor or his or her agent who pays or supervises the payment of the persons employed under the contract and shall certify the following:

(i) That the payroll for the payroll period contains the information required to be provided under §5.5 (a)(3)(ii) of Regulations, 29 CFR part 5, the appropriate information is being maintained under §5.5 (a)(3)(i) of Regulations, 29 CFR part 5, and that such information is correct and complete;

(ii) That each laborer or mechanic (including each helper, apprentice, and trainee) employed on the contract during the payroll period has been paid the full weekly wages earned, without rebate, either directly or indirectly, and that no deductions have been made either directly or indirectly from the full wages earned, other than permissible deductions as set forth in Regulations, 29 CFR part 3;

(iii) That each laborer or mechanic has been paid not less than the applicable wage rates and fringe benefits or cash equivalents for the classification of work performed, as specified in the applicable wage determination incorporated into the contract.

(3) The weekly submission of a properly executed certification set forth on the reverse side of Optional Form WH-347 shall satisfy the requirement for submission of the "Statement of Compliance" required by paragraph 3.b.(2) of this section.

(4) The falsification of any of the above certifications may subject the contractor or subcontractor to civil or criminal prosecution under section 1001 of title 18 and section 231 of title 31 of the United States Code.

c. The contractor or subcontractor shall make the records required under paragraph 3.a. of this section available for inspection, copying, or transcription by authorized representatives of the contracting agency, the State DOT, the FHWA, or the Department of Labor, and shall permit such representatives to interview employees during working hours on the job. If the contractor or subcontractor fails to submit the required records or to make them available, the FHWA may, after written notice to the contractor, the contracting agency or the State DOT, take such action as may be necessary to cause the suspension of any further payment, advance, or guarantee of funds. Furthermore, failure to submit the required records upon request or to make such records available may be grounds for debarment action pursuant to 29 CFR 5.12.

4. Apprentices and trainees

a. Apprentices (programs of the USDOL).

Apprentices will be permitted to work at less than the predetermined rate for the work they performed when they are employed pursuant to and individually registered in a bona fide apprenticeship program registered with the U.S. Department of Labor, Employment and Training Administration, Office of Apprenticeship Training, Employer and Labor Services, or with a State Apprenticeship Agency recognized by the Office, or if a person is employed in his or her first 90 days of probationary employment as an apprentice in such an apprenticeship program, who is not individually registered in the program, but who has been certified by the Office of Apprenticeship Training, Employer and Labor Services or a State Apprenticeship Agency (where appropriate) to be eligible for probationary employment as an apprentice.

The allowable ratio of apprentices to journeymen on the job site in any craft classification shall not be greater than the ratio permitted to the contractor as to the entire work force under the registered program. Any worker listed on a payroll at an apprentice wage rate, who is not registered or otherwise employed as stated above, shall be paid not less than the applicable wage rate on the wage determination for the classification of work actually performed. In addition, any apprentice performing work on the job site in excess of the ratio permitted under the registered program shall be paid not less than the applicable wage rate on the wage determination for the work actually performed. Where a contractor is performing construction on a project in a locality other than that in which its program is registered, the ratios and wage rates (expressed in percentages of the journeyman's hourly rate) specified in the contractor's or subcontractor's registered program shall be observed.

Every apprentice must be paid at not less than the rate specified in the registered program for the apprentice's level of progress, expressed as a percentage of the journeymen hourly rate specified in the applicable wage determination. Apprentices shall be paid fringe benefits in accordance with the provisions of the apprenticeship program. If the apprenticeship program does not specify fringe benefits, apprentices must be paid the full amount of fringe benefits listed on the wage determination for the applicable classification. If the Administrator determines that a different practice prevails for the applicable apprentice classification, fringes shall be paid in accordance with that determination.

In the event the Office of Apprenticeship Training, Employer and Labor Services, or a State Apprenticeship Agency recognized by the Office, withdraws approval of an apprenticeship program, the contractor will no longer be permitted to utilize apprentices at less than the applicable predetermined rate for the work performed until an acceptable program is approved.

b. Trainees (programs of the USDOL).

Except as provided in 29 CFR 5.16, trainees will not be permitted to work at less than the predetermined rate for the work performed unless they are employed pursuant to and individually registered in a program which has received prior approval, evidenced by formal certification by the U.S. Department of Labor, Employment and Training Administration.

The ratio of trainees to journeymen on the job site shall not be greater than permitted under the plan approved by the Employment and Training Administration.

Every trainee must be paid at not less than the rate specified in the approved program for the trainee's level of progress, expressed as a percentage of the journeyman hourly rate specified in the applicable wage determination. Trainees shall be paid fringe benefits in accordance with the provisions of the trainee program. If the trainee program does not mention fringe benefits, trainees shall be paid the full amount of fringe benefits listed on the wage determination unless the Administrator of the Wage and Hour Division determines that there is an apprenticeship program associated with the corresponding journeyman wage rate on the wage determination which provides for less than full fringe benefits for apprentices. Any employee listed on the payroll at a trainee rate who is not registered and participating in a training plan approved by the Employment and Training Administration shall be paid not less than the applicable wage rate on the wage determination for the classification of work actually performed. In addition, any trainee performing work on the job site in excess of the ratio permitted under the registered program shall be paid not less than the applicable wage rate on the wage determination for the work actually performed.

In the event the Employment and Training Administration withdraws approval of a training program, the contractor will no longer be permitted to utilize trainees at less than the applicable predetermined rate for the work performed until an acceptable program is approved.

- c. Equal employment opportunity. The utilization of apprentices, trainees and journeymen under this part shall be in conformity with the equal employment opportunity requirements of Executive Order 11246, as amended and 29 CFR part 30.

- d. Apprentices and Trainees (programs of the U.S. DOT).

Apprentices and trainees working under apprenticeship and skill training programs which have been certified by the Secretary of Transportation as promoting EEO in connection with Federal-aid highway construction programs are not subject to the requirements of paragraph 4 of this Section IV. The straight time hourly wage rates for apprentices and trainees under such programs will be established by the particular programs. The ratio of apprentices and trainees to journeymen shall not be greater than permitted by the terms of the particular program.

- 5. Compliance with Copeland Act requirements. The contractor shall comply with the requirements of 29 CFR part 3, which are incorporated by reference in this contract.
- 6. Subcontracts. The contractor or subcontractor shall insert Form FHWA-1273 in any subcontracts and also require the subcontractors to include Form FHWA-1273 in any lower tier subcontracts. The prime contractor shall be responsible for the compliance by any subcontractor or lower tier subcontractor with all the contract clauses in 29 CFR 5.5.
- 7. Contract termination: debarment. A breach of the contract clauses in 29 CFR 5.5 may be grounds for termination of the contract, and for debarment as a contractor and a subcontractor as provided in 29 CFR 5.12.
- 8. Compliance with Davis-Bacon and Related Act requirements. All rulings and interpretations of the Davis-Bacon and Related Acts contained in 29 CFR parts 1, 3, and 5 are herein incorporated by reference in this contract.

9. Disputes concerning labor standards. Disputes arising out of the labor standards provisions of this contract shall not be subject to the general disputes clause of this contract. Such disputes shall be resolved in accordance with the procedures of the Department of Labor set forth in 29 CFR parts 5, 6, and 7. Disputes within the meaning of this clause include disputes between the contractor (or any of its subcontractors) and the contracting agency, the U.S. Department of Labor, or the employees or their representatives.
10. Certification of eligibility.
 - a. By entering into this contract, the contractor certifies that neither it (nor he or she) nor any person or firm who has an interest in the contractor's firm is a person or firm ineligible to be awarded Government contracts by virtue of section 3(a) of the Davis-Bacon Act or 29 CFR 5.12(a)(1).
 - b. No part of this contract shall be subcontracted to any person or firm ineligible for award of a Government contract by virtue of section 3(a) of the Davis-Bacon Act or 29 CFR 5.12(a)(1).
 - c. The penalty for making false statements is prescribed in the U.S. Criminal Code, 18 U.S.C. 1001.

V. CONTRACT WORK HOURS AND SAFETY STANDARDS ACT

The following clauses apply to any Federal-aid construction contract in an amount in excess of \$100,000 and subject to the overtime provisions of the Contract Work Hours and Safety Standards Act. These clauses shall be inserted in addition to the clauses required by 29 CFR 5.5(a) or 29 CFR 4.6. As used in this paragraph, the terms laborers and mechanics include watchmen and guards.

1. Overtime requirements. No contractor or subcontractor contracting for any part of the contract work which may require or involve the employment of laborers or mechanics shall require or permit any such laborer or mechanic in any workweek in which he or she is employed on such work to work in excess of forty hours in such workweek unless such laborer or mechanic receives compensation at a rate not less than one and one-half times the basic rate of pay for all hours worked in excess of forty hours in such workweek.
2. Violation; liability for unpaid wages; liquidated damages. In the event of any violation of the clause set forth in paragraph (1.) of this section, the contractor and any subcontractor responsible therefor shall be liable for the unpaid wages. In addition, such contractor and subcontractor shall be liable to the United States (in the case of work done under contract for the District of Columbia or a territory, to such District or to such territory), for liquidated damages. Such liquidated damages shall be computed with respect to each individual laborer or mechanic, including watchmen and guards, employed in violation of the clause set forth in paragraph (1.) of this section, in the sum of \$10 for each calendar day on which such individual was required or permitted to work in excess of the standard workweek of forty hours without payment of the overtime wages required by the clause set forth in paragraph (1.) of this section.
3. Withholding for unpaid wages and liquidated damages. The FHWA or the contracting agency shall upon its own action or upon written request of an authorized representative of the Department of Labor withhold or cause to be withheld, from any moneys payable on account of work performed by the contractor or subcontractor under any such contract or any other Federal contract with the same prime

contractor, or any other federally-assisted contract subject to the Contract Work Hours and Safety Standards Act, which is held by the same prime contractor, such sums as may be determined to be necessary to satisfy any liabilities of such contractor or subcontractor for unpaid wages and liquidated damages as provided in the clause set forth in paragraph (2.) of this section.

4. Subcontracts. The contractor or subcontractor shall insert in any subcontracts the clauses set forth in paragraph (1.) through (4.) of this section and also a clause requiring the subcontractors to include these clauses in any lower tier subcontracts. The prime contractor shall be responsible for compliance by any subcontractor or lower tier subcontractor with the clauses set forth in paragraphs (1.) through (4.) of this section.

VI. SUBLETTING OR ASSIGNING THE CONTRACT

This provision is applicable to all Federal-aid construction contracts on the National Highway System.

1. The contractor shall perform with its own organization contract work amounting to not less than 30 percent (or a greater percentage if specified elsewhere in the contract) of the total original contract price, excluding any specialty items designated by the contracting agency. Specialty items may be performed by subcontract and the amount of any such specialty items performed may be deducted from the total original contract price before computing the amount of work required to be performed by the contractor's own organization (23 CFR 635.116).
 - a. The term "perform work with its own organization" refers to workers employed or leased by the prime contractor, and equipment owned or rented by the prime contractor, with or without operators. Such term does not include employees or equipment of a subcontractor or lower tier subcontractor, agents of the prime contractor, or any other assignees. The term may include payments for the costs of hiring leased employees from an employee leasing firm meeting all relevant Federal and State regulatory requirements. Leased employees may only be included in this term if the prime contractor meets all of the following conditions:
 - (1) the prime contractor maintains control over the supervision of the day-to-day activities of the leased employees;
 - (2) the prime contractor remains responsible for the quality of the work of the leased employees;
 - (3) the prime contractor retains all power to accept or exclude individual employees from work on the project; and
 - (4) the prime contractor remains ultimately responsible for the payment of predetermined minimum wages, the submission of payrolls, statements of compliance and all other Federal regulatory requirements.
 - b. "Specialty Items" shall be construed to be limited to work that requires highly specialized knowledge, abilities, or equipment not ordinarily available in the type of contracting organizations qualified and expected to bid or propose on the contract as a whole and in general are to be limited to minor components of the overall contract.

2. The contract amount upon which the requirements set forth in paragraph (1) of Section VI is computed includes the cost of material and manufactured products which are to be purchased or produced by the contractor under the contract provisions.
3. The contractor shall furnish (a) a competent superintendent or supervisor who is employed by the firm, has full authority to direct performance of the work in accordance with the contract requirements, and is in charge of all construction operations (regardless of who performs the work) and (b) such other of its own organizational resources (supervision, management, and engineering services) as the contracting officer determines is necessary to assure the performance of the contract.
4. No portion of the contract shall be sublet, assigned or otherwise disposed of except with the written consent of the contracting officer, or authorized representative, and such consent when given shall not be construed to relieve the contractor of any responsibility for the fulfillment of the contract. Written consent will be given only after the contracting agency has assured that each subcontract is evidenced in writing and that it contains all pertinent provisions and requirements of the prime contract.
5. The 30% self-performance requirement of paragraph (1) is not applicable to design-build contracts; however, contracting agencies may establish their own self-performance requirements.

VII. SAFETY: ACCIDENT PREVENTION

This provision is applicable to all Federal-aid construction contracts and to all related subcontracts.

1. In the performance of this contract the contractor shall comply with all applicable Federal, State, and local laws governing safety, health, and sanitation (23 CFR 635). The contractor shall provide all safeguards, safety devices and protective equipment and take any other needed actions as it determines, or as the contracting officer may determine, to be reasonably necessary to protect the life and health of employees on the job and the safety of the public and to protect property in connection with the performance of the work covered by the contract.
2. It is a condition of this contract, and shall be made a condition of each subcontract, which the contractor enters into pursuant to this contract, that the contractor and any subcontractor shall not permit any employee, in performance of the contract, to work in surroundings or under conditions which are unsanitary, hazardous or dangerous to his/her health or safety, as determined under construction safety and health standards (29 CFR 1926) promulgated by the Secretary of Labor, in accordance with Section 107 of the Contract Work Hours and Safety Standards Act (40 U.S.C. 3704).
3. Pursuant to 29 CFR 1926.3, it is a condition of this contract that the Secretary of Labor or authorized representative thereof, shall have right of entry to any site of contract performance to inspect or investigate the matter of compliance with the construction safety and health standards and to carry out the duties of the Secretary under Section 107 of the Contract Work Hours and Safety Standards Act (40 U.S.C.3704).

VIII.FALSE STATEMENTS CONCERNING HIGHWAY PROJECTS

This provision is applicable to all Federal-aid construction contracts and to all related subcontracts.

In order to assure high quality and durable construction in conformity with approved plans and specifications and a high degree of reliability on statements and representations made by engineers, contractors, suppliers, and workers on Federal-aid highway projects, it is essential that all persons concerned with the project perform their functions as carefully, thoroughly, and honestly as possible. Willful falsification, distortion, or misrepresentation with respect to any facts related to the project is a violation of Federal law. To prevent any misunderstanding regarding the seriousness of these and similar acts, Form FHWA-1022 shall be posted on each Federal-aid highway project (23 CFR 635) in one or more places where it is readily available to all persons concerned with the project:

18 U.S.C. 1020 reads as follows:

"Whoever, being an officer, agent, or employee of the United States, or of any State or Territory, or whoever, whether a person, association, firm, or corporation, knowingly makes any false statement, false representation, or false report as to the character, quality, quantity, or cost of the material used or to be used, or the quantity or quality of the work performed or to be performed, or the cost thereof in connection with the submission of plans, maps, specifications, contracts, or costs of construction on any highway or related project submitted for approval to the Secretary of Transportation; or

Whoever knowingly makes any false statement, false representation, false report or false claim with respect to the character, quality, quantity, or cost of any work performed or to be performed, or materials furnished or to be furnished, in connection with the construction of any highway or related project approved by the Secretary of Transportation; or

Whoever knowingly makes any false statement or false representation as to material fact in any statement, certificate, or report submitted pursuant to provisions of the Federal-aid Roads Act approved July 1, 1916, (39 Stat. 355), as amended and supplemented;

Shall be fined under this title or imprisoned not more than 5 years or both."

IX. IMPLEMENTATION OF CLEAN AIR ACT AND FEDERAL WATER POLLUTION CONTROL ACT

This provision is applicable to all Federal-aid construction contracts and to all related subcontracts.

By submission of this bid/proposal or the execution of this contract, or subcontract, as appropriate, the bidder, proposer, Federal-aid construction contractor, or subcontractor, as appropriate, will be deemed to have stipulated as follows:

1. That any person who is or will be utilized in the performance of this contract is not prohibited from receiving an award due to a violation of Section 508 of the Clean Water Act or Section 306 of the Clean Air Act.
2. That the contractor agrees to include or cause to be included the requirements of paragraph (1) of this Section X in every subcontract, and further agrees to take such action as the contracting agency may direct as a means of enforcing such requirements.

X. CERTIFICATION REGARDING DEBARMENT, SUSPENSION, INELIGIBILITY AND VOLUNTARY EXCLUSION

This provision is applicable to all Federal-aid construction contracts, design-build contracts, subcontracts, lower-tier subcontracts, purchase orders, lease agreements, consultant contracts or any other covered transaction requiring FHWA approval or that is estimated to cost \$25,000 or more – as defined in 2 CFR Parts 180 and 1200.

1. Instructions for Certification – First Tier Participants:

- a. By signing and submitting this proposal, the prospective first tier participant is providing the certification set out below.
- b. The inability of a person to provide the certification set out below will not necessarily result in denial of participation in this covered transaction. The prospective first tier participant shall submit an explanation of why it cannot provide the certification set out below. The certification or explanation will be considered in connection with the department or agency's determination whether to enter into this transaction. However, failure of the prospective first tier participant to furnish a certification or an explanation shall disqualify such a person from participation in this transaction.
- c. The certification in this clause is a material representation of fact upon which reliance was placed when the contracting agency determined to enter into this transaction. If it is later determined that the prospective participant knowingly rendered an erroneous certification, in addition to other remedies available to the Federal Government, the contracting agency may terminate this transaction for cause of default.
- d. The prospective first tier participant shall provide immediate written notice to the contracting agency to whom this proposal is submitted if any time the prospective first tier participant learns that its certification was erroneous when submitted or has become erroneous by reason of changed circumstances.
- e. The terms "covered transaction," "debarred," "suspended," "ineligible," "participant," "person," "principal," and "voluntarily excluded," as used in this clause, are defined in 2 CFR Parts 180 and 1200. "First Tier Covered Transactions" refers to any covered transaction between a grantee or subgrantee of Federal funds and a participant (such as the prime or general contract). "Lower Tier Covered Transactions" refers to any covered transaction under a First Tier Covered Transaction (such as subcontracts). "First Tier Participant" refers to the participant who has entered into a covered transaction with a grantee or subgrantee of Federal funds (such as the prime or general contractor). "Lower Tier Participant" refers any participant who has entered into a covered transaction with a First Tier Participant or other Lower Tier Participants (such as subcontractors and suppliers).
- f. The prospective first tier participant agrees by submitting this proposal that, should the proposed covered transaction be entered into, it shall not knowingly enter into any lower tier covered transaction with a person who is debarred, suspended, declared ineligible, or voluntarily excluded from participation in this covered transaction, unless authorized by the department or agency entering into this transaction.

- g. The prospective first tier participant further agrees by submitting this proposal that it will include the clause titled "Certification Regarding Debarment, Suspension, Ineligibility and Voluntary Exclusion-Lower Tier Covered Transactions," provided by the department or contracting agency, entering into this covered transaction, without modification, in all lower tier covered transactions and in all solicitations for lower tier covered transactions exceeding the \$25,000 threshold.
 - h. A participant in a covered transaction may rely upon a certification of a prospective participant in a lower tier covered transaction that is not debarred, suspended, ineligible, or voluntarily excluded from the covered transaction, unless it knows that the certification is erroneous. A participant is responsible for ensuring that its principals are not suspended, debarred, or otherwise ineligible to participate in covered transactions. To verify the eligibility of its principals, as well as the eligibility of any lower tier prospective participants, each participant may, but is not required to, check the Excluded Parties List System website (<https://www.epls.gov/>), which is compiled by the General Services Administration.
 - i. Nothing contained in the foregoing shall be construed to require the establishment of a system of records in order to render in good faith the certification required by this clause. The knowledge and information of the prospective participant is not required to exceed that which is normally possessed by a prudent person in the ordinary course of business dealings.
 - j. Except for transactions authorized under paragraph (f) of these instructions, if a participant in a covered transaction knowingly enters into a lower tier covered transaction with a person who is suspended, debarred, ineligible, or voluntarily excluded from participation in this transaction, in addition to other remedies available to the Federal Government, the department or agency may terminate this transaction for cause or default.
2. Certification Regarding Debarment, Suspension, Ineligibility and Voluntary Exclusion – First Tier Participants:
- a. The prospective first tier participant certifies to the best of its knowledge and belief, that it and its principals:
 - (1) Are not presently debarred, suspended, proposed for debarment, declared ineligible, or voluntarily excluded from participating in covered transactions by any Federal department or agency;
 - (2) Have not within a three-year period preceding this proposal been convicted of or had a civil judgment rendered against them for commission of fraud or a criminal offense in connection with obtaining, attempting to obtain, or performing a public (Federal, State or local) transaction or contract under a public transaction; violation of Federal or State antitrust statutes or commission of embezzlement, theft, forgery, bribery, falsification or destruction of records, making false statements, or receiving stolen property;
 - (3) Are not presently indicted for or otherwise criminally or civilly charged by a governmental entity (Federal, State or local) with commission of any of the offenses enumerated in paragraph (a)(2) of this certification; and

(4) Have not within a three-year period preceding this application/proposal had one or more public transactions (Federal, State or local) terminated for cause or default.

- b. Where the prospective participant is unable to certify to any of the statements in this certification, such prospective participant shall attach an explanation to this proposal.

3. Instructions for Certification - Lower Tier Participants:

(Applicable to all subcontracts, purchase orders and other lower tier transactions requiring prior FHWA approval or estimated to cost \$25,000 or more - 2 CFR Parts 180 and 1200)

- a. By signing and submitting this proposal, the prospective lower tier is providing the certification set out below.
- b. The certification in this clause is a material representation of fact upon which reliance was placed when this transaction was entered into. If it is later determined that the prospective lower tier participant knowingly rendered an erroneous certification, in addition to other remedies available to the Federal Government, the department, or agency with which this transaction originated may pursue available remedies, including suspension and/or debarment.
- c. The prospective lower tier participant shall provide immediate written notice to the person to which this proposal is submitted if at any time the prospective lower tier participant learns that its certification was erroneous by reason of changed circumstances.
- d. The terms "covered transaction," "debarred," "suspended," "ineligible," "participant," "person," "principal," and "voluntarily excluded," as used in this clause, are defined in 2 CFR Parts 180 and 1200. You may contact the person to which this proposal is submitted for assistance in obtaining a copy of those regulations. "First Tier Covered Transactions" refers to any covered transaction between a grantee or subgrantee of Federal funds and a participant (such as the prime or general contract). "Lower Tier Covered Transactions" refers to any covered transaction under a First Tier Covered Transaction (such as subcontracts). "First Tier Participant" refers to the participant who has entered into a covered transaction with a grantee or subgrantee of Federal funds (such as the prime or general contractor). "Lower Tier Participant" refers any participant who has entered into a covered transaction with a First Tier Participant or other Lower Tier Participants (such as subcontractors and suppliers).
- e. The prospective lower tier participant agrees by submitting this proposal that, should the proposed covered transaction be entered into, it shall not knowingly enter into any lower tier covered transaction with a person who is debarred, suspended, declared ineligible, or voluntarily excluded from participation in this covered transaction, unless authorized by the department or agency with which this transaction originated.
- f. The prospective lower tier participant further agrees by submitting this proposal that it will include this clause titled "Certification Regarding Debarment, Suspension, Ineligibility and Voluntary Exclusion-Lower Tier Covered Transaction," without modification, in all lower tier covered

transactions and in all solicitations for lower tier covered transactions exceeding the \$25,000 threshold.

- g. A participant in a covered transaction may rely upon a certification of a prospective participant in a lower tier covered transaction that is not debarred, suspended, ineligible, or voluntarily excluded from the covered transaction, unless it knows that the certification is erroneous. A participant is responsible for ensuring that its principals are not suspended, debarred, or otherwise ineligible to participate in covered transactions. To verify the eligibility of its principals, as well as the eligibility of any lower tier prospective participants, each participant may, but is not required to, check the Excluded Parties List System website (<https://www.epls.gov/>), which is compiled by the General Services Administration.
- h. Nothing contained in the foregoing shall be construed to require establishment of a system of records in order to render in good faith the certification required by this clause. The knowledge and information of participant is not required to exceed that which is normally possessed by a prudent person in the ordinary course of business dealings.
- i. Except for transactions authorized under paragraph e of these instructions, if a participant in a covered transaction knowingly enters into a lower tier covered transaction with a person who is suspended, debarred, ineligible, or voluntarily excluded from participation in this transaction, in addition to other remedies available to the Federal Government, the department or agency with which this transaction originated may pursue available remedies, including suspension and/or debarment.

Certification Regarding Debarment, Suspension, Ineligibility and Voluntary Exclusion—Lower Tier Participants:

- 1. The prospective lower tier participant certifies, by submission of this proposal, that neither it nor its principals is presently debarred, suspended, proposed for debarment, declared ineligible, or voluntarily excluded from participating in covered transactions by any Federal department or agency.
- 2. Where the prospective lower tier participant is unable to certify to any of the statements in this certification, such prospective participant shall attach an explanation to this proposal.

XI. CERTIFICATION REGARDING USE OF CONTRACT FUNDS FOR LOBBYING

This provision is applicable to all Federal-aid construction contracts and to all related subcontracts which exceed \$100,000 (49 CFR 20).

- 1. The prospective participant certifies, by signing and submitting this bid or proposal, to the best of his or her knowledge and belief, that:
 - a. No Federal appropriated funds have been paid or will be paid, by or on behalf of the undersigned, to any person for influencing or attempting to influence an officer or employee of any Federal agency, a Member of Congress, an officer or employee of Congress, or an employee of a Member of Congress in connection with the awarding of any Federal contract, the making of any Federal grant, the making of any Federal loan, the entering into of any cooperative agreement, and the

extension, continuation, renewal, amendment, or modification of any Federal contract, grant, loan, or cooperative agreement.

- b. If any funds other than Federal appropriated funds have been paid or will be paid to any person for influencing or attempting to influence an officer or employee of any Federal agency, a Member of Congress, an officer or employee of Congress, or an employee of a Member of Congress in connection with this Federal contract, grant, loan, or cooperative agreement, the undersigned shall complete and submit Standard Form-LLL, "Disclosure Form to Report Lobbying," in accordance with its instructions.
2. This certification is a material representation of fact upon which reliance was placed when this transaction was made or entered into. Submission of this certification is a prerequisite for making or entering into this transaction imposed by 31 U.S.C. 1352. Any person who fails to file the required certification shall be subject to a civil penalty of not less than \$10,000 and not more than \$100,000 for each such failure.
3. The prospective participant also agrees by submitting its bid or proposal that the participant shall require that the language of this certification be included in all lower tier subcontracts, which exceed \$100,000 and that all such recipients shall certify and disclose accordingly.

V. SUPPLEMENTAL EEO REQUIREMENTS

Incorporated in this Contract, by reference, are supplemental requirements to the Department of Labor, Office of Federal Contract Compliance Programs ("OFCCP") Equal Employment Opportunity Program ("EEO"). The supplemental requirements are:

1. Exec. Order No. 11246, 30 FR 12319 (September 24, 1965);
2. 41 C.F.R. § 60-4.1 through 60-4.9 (2015);
3. Exec. Order No. 13665 Non-Retaliation for Disclosure of Compensation Information (April 8, 2014); and
4. Further Amendments to Exec. Order No. 11478, Equal Employment Opportunity in the Federal Government and Exec. Order No. 11246, Equal Employment Opportunity (July 21, 2014).

Per 41 C.F.R. § 60-4.2 all federally-assisted Contracts shall include (information has been interlineated applicable to this Contract as required):

"(a) All Federal contracting officers and all applicants shall include the notice set forth in paragraph (d) of this section and the Standard Federal Equal Employment Opportunity Construction Contract Specifications set forth in § 60-4.3 of this part in all solicitations for offers and bids on all Federal and federally assisted construction contracts or subcontracts to be performed in geographical areas designated by the Director pursuant to § 60-4.6 of the part. Administering agencies shall require the inclusion of the notice set forth in paragraph (d) of this section and the specifications set forth in § 60-4.3 of this part as a condition of any grant, contract, subcontract, loan, insurance or guarantee involving federally assisted construction covered by this part 60-4.

(b) All non-construction contractors covered by Executive Order 11246 and the implementing regulations shall include the notice in paragraph (d) of this section in all construction agreements which are necessary in whole or in part to the performance of the covered non-construction contract.

(c) Contracting officers, applicants and non-construction contractors shall give written notice to the Director within 10 working days of award of a contract subject to these provisions. The notification shall include the name, address and telephone number of the contractor; employer identification number; dollar amount of the contract, estimated starting and completion dates of the contract; the contract number; and geographical area in which the contract is to be performed.

(d) The following notice shall be included in, and shall be a part of, all solicitations for offers and bids on all Federal and federally assisted construction contracts or subcontracts in excess of \$10,000 to be performed in geographical areas designated by the Director pursuant to § 60-4.6 of this part (see 41 CFR 60-4.2(a)):

Notice of Requirement for Affirmative Action To Ensure Equal Employment Opportunity (Executive Order 11246)

1. The Offeror's or Bidder's attention is called to the "Equal Opportunity Clause" and the "Standard Federal Equal Employment Specifications" set forth herein.

2. The goals and timetables for minority and female participation, expressed in percentage terms for the Contractor's aggregate workforce in each trade on all construction work in the covered area, are as follows:

The most current participation goals for minorities and females can be found at http://www.dol.gov/ofccp/TAquides/TAC_FedContractors_JRF_QA_508c.pdf and are:

New Mexico:

160 Albuquerque, NM:

SMSA Counties.

0200 Albuquerque, NM-38.3%

NM Bernalillo; NM Sandoval.

Non-SMSA Counties-45.9%

NM Catron. NM Colfax; NM De Baca; NM Guadalupe; NM San Juan; NM San Miguel; NM Santa Fe; NM Socorro; NM Taos; NM Torrance; NM Valencia.

Goals for females:

Nationwide goal-6.9%

These goals are applicable to all the Contractor's construction work (whether or not it is Federal or federally assisted) performed in the covered area. If the contractor performs construction work in a geographical area located outside of the covered area, it shall apply the goals established for such geographical area where the work is actually performed. With regard to this second area, the contractor also is subject to the goals for both its federally involved and non-federally involved construction.

The Contractor's compliance with the Executive Order and the regulations in 41 CFR Part 60-4 shall be based on its implementation of the Equal Opportunity Clause, specific affirmative action obligations

required by the specifications set forth in 41 CFR 60–4.3(a), and its efforts to meet the goals. The hours of minority and female employment and training must be substantially uniform throughout the length of the contract, and in each trade, and the contractor shall make a good faith effort to employ minorities and women evenly on each of its projects. The transfer of minority or female employees or trainees from Contractor to Contractor or from project to project for the sole purpose of meeting the Contractor's goals shall be a violation of the contract, the Executive Order and the regulations in 41 CFR Part 60–4. Compliance with the goals will be measured against the total work hours performed.

3. The Contractor shall provide written notification to the Director of the Office of Federal Contract Compliance Programs within 10 working days of award of any construction subcontract in excess of \$10,000 at any tier for construction work under the contract resulting from this solicitation. The notification shall list the name, address and telephone number of the subcontractor; employer identification number of the subcontractor; estimated dollar amount of the subcontract; estimated starting and completion dates of the subcontract; and the geographical area in which the subcontract is to be performed.

The most current OFFCP staffing can be found at <http://www.dol.gov/ofccp/contacts/regkey.htm> and are:

SOUTHWEST and ROCKY MOUNTAIN REGION

Covered States/Territories: Arkansas, Colorado, Louisiana, Montana, New Mexico, North Dakota, Oklahoma, South Dakota, Texas, Utah, Wyoming

Regional Director: Melissa L. Speer

Deputy Regional Director: Aida Collins

Regional Outreach Coordinator: E. Michelle Hernandez

Contact Information:

U.S. Department of Labor for OFCCP
Federal Building, Room 840
525 South Griffin St.
Dallas, TX 75202
(972) 850-2550
(972) 850-2552 (Fax)
(877) 889-5627 (TTY-National Office)
Pre-Award Email Address: OFCCP-SW-PreAward@dol.gov
For Complaints: OFCCP-SW-CC4@dol.gov

4. As used in this Notice, and in the contract resulting from this solicitation, the “covered area” is in the Advertisement.”

VI. INDIAN PREFERENCE

This Contract preference requirement is an expansion of the provisions of the equal employment opportunity responsibilities for Contractors contained elsewhere in this NTC and the provisions contained under FHWA-1273.

If the Project is located on or near a reservation the Contractor, or its Subcontractor at any tier, may be required to extend a publically announced preference in employment to Indians living on or near an Indian reservation in connection with employment opportunities on or near an Indian reservation. The word "near" includes all areas where a person seeking employment could reasonably expected to commute in the course of a work day. Contractors or Subcontractors, at any tier, shall not discriminate among Indians on the basis of religion, sex, tribal affiliation, and the use of such a preference shall not excuse compliance with the remaining EEO provisions of this NTC.

If the Contractor extends an Indian preference, then this NTC requires that Contractors shall afford preference to initial hiring, reassignment, transfer, competitive promotion, reappointment, reinstatement, or any personnel action to fill a vacant position to qualified and enrolled members of federally recognized Indian tribe. The extended preference shall extend to Indians and not extend to a specific tribe or tribal affiliation. There may be tribal laws and regulations that the Contractor is required to follow if an Indian preference is extended. Contractors shall make themselves aware of any labor requirements, taxes, fees, licenses, permits or conditions that may be imposed by the affected tribes for the Project work performed in the area. In order to be apprised of the tribal law or regulation requirements, the Contractor shall establish a liaison with local tribe employment offices and provide this individual's name and contact information to the Project Manager at the Pre-Construction Conference per Standard Specification Section 108.2 "Notice to Proceed and Pre-Construction Conference". The tribe's employment office may then assist the Contractor in identifying qualified and tribally enrolled individuals and assist in guidance related to applicable tribal laws or regulations. Verification of available, qualified and enrolled individuals will be provided to the Contractor by the tribe's employment office. A list of contacts to facilitate the Contractor's coordination with the tribal liaison is at:

http://dot.state.nm.us/content/dam/nmdot/planning/Tribal_Contact_Listing.pdf

VII. NMDOT ON THE JOB TRAINING/SUPPORTIVE SERVICES ("OJT/SS") PROGRAM

The primary objective of the Special Provisions referenced in the below-link is to address the underrepresentation of minority and female workers in the construction trades through the assignment of OJT goals. To that end, the primary objective of the OJT program is the training and upgrading of minorities and females to journeyman status on NMDOT state lead, federal-aid contracts. Accordingly, the Contractor shall make every effort to enroll minority, women and economically disadvantaged persons to the extent that such persons are available within a reasonable area of recruitment. This training commitment is not intended, and will not be used to discriminate against any applicant for training, whether or not he/she is a member of a minority group.

If Federal-aid funding is available and the NMDOT elects that the Project will be subject to the OJT/SS requirements then the Contractor or Subcontractor, at any tier, shall comply with the procedures outlined in Appendix B to Subpart A of 230 C.F.R. § 230. The OJT/SS program implemented by the Contractor or Subcontractor, at any tier, must be formally approved by the NMDOT before use of the program. In lieu of the use of a formally approved OJT/SS program the Contractor, or Subcontractor at any tier, may submit its own individual OJT/SS program for NMDOT consideration and approval. Until formal approval is received from the NMDOT CCRB through ACNM the individual Contractor or Subcontractor OJT/SS program cannot be used.

<http://dot.state.nm.us/en/OEOPFormsManuals.html#OTJforms>.

Contractors meeting the selection criteria for implementation of an OJT/SSS program, and who have a formally approved OJT/SSS program will be notified by the NMDOT's CCRB of its training assignment at the beginning of the reporting year, typically commencing with the calendar year beginning in January through December. The reporting year and the training assignment will be identified in the notification from the NMDOT's CCRB.

The Contractor shall fulfill all of the requirements of the OJT training program including the maintenance of records and submittal of periodic reports documenting program performance. The requirements and reports related to the OJT/SSS program shall include the Contractor's use of forms A-2201, A-2202, A-2203. The forms are incorporated herein by reference. The Contractor shall submit Form A-2202 by the tenth (10th) of each month of the reporting period or as indicated on the form itself.

The Contractor has the option to pay its trainees either the full prevailing wage for the trainee's job classification or at least 60% of the minimum prevailing wage for the trainee's job classification for the first half of the training period, 75% for the third quarter, and 90% for the last quarter respectively. Prevailing wages are those specific to this Contract.

For federally-funded Projects, and if requested the Contractor may be reimbursed \$0.80 per training hour by the NMDOT. Requests for reimbursement shall be submitted by the Contractor to the Project Manager in writing and after Substantial Completion for the Project is declared. Reimbursement is not available for 100% state-funded Projects.

Noncompliance with the responsibilities and requirements of this section, including being a non-responsive participant in the program, may be cause for the NMDOT to issue a show cause notice and other action as deemed necessary by the NMDOT.

VIII. WAGE RATES

The higher wage rates shall govern in the event of a discrepancy between the minimum wage rates in the Wage Decision of the DWS and the U.S. Department of Labor Wage Decision applicable to this Contract.

IX. LABOR REPORTING AND SUBMISSION OF WEEKLY PAYROLLS

Contractors and Subcontractors must pay employees weekly. Certified Payrolls and Statements of Compliance on federally funded Projects are due to the NMDOT seven (7) Days after date that the actual payment is processed by Contractor or Subcontractor, at any tier, to its employee.

The date that the actual payment is processed to the employee may be different than the payroll end date in some situations. Notwithstanding the difference between a payroll end date and actual payment date, the Contractor or Subcontractor at any tier shall make actual full payment to the employee no later than seven (7) Days after the payroll end date. And then shall submit the Certified Payrolls and Statements of Compliance no later than seven (7) Days after the actual payment date.

The Contractor and Subcontractors at all tiers Working on federal-aid Projects shall use the following EEO Software Programs to report specific EEO, Labor Compliance and DBE information as required by the Contract and as specified by this NTC. The two software programs are:

- B2GNow software
- LCPtracker software

Use of B2GNow and LCPtracker software programs is required and shall be considered Incidental. Failure of a Contractor or Subcontractor to use the required software programs to report specific EEO, Labor Compliance and DBE information may result in the issuance of a Non-Conformance per Standard Specification Section – 109.8.2 “Non-Conformance” or other Contract remedies.

B2GNow - (Business to Government Now), is a web-based software program used to collect, verify and manage payment information for Contractors and Subcontractors working on federal-aid Projects. Additionally, the software is used to collect and report DBE participation and utilization on federal-aid Projects. Information related to the use of the software is available at <https://nmdot.dbesystem.com/>.

The Contractor shall upload the fully executed contract between the Contractor and Subcontractor at any tier, the completed permission to subcontract form and associated attachments, and subcontract checklist to B2GNow.

LCPtracker - (Labor Compliance Program Tracker) is a web-based software program used to collect, verify and manage prevailing wage certified payrolls and related labor compliance documentation for Contractors and Subcontractors on federal-aid Projects. Information related to the use of the software is available at <https://lcpprod.lcptracker.net/>.

On all Projects, the Contractor shall submit and shall ensure all Subcontractors submit weekly payroll information into the LCPtracker software program.

To adequately track timely submission of weekly payrolls the Contractor shall enter the actual payment date in the field on the weekly Certified Payroll reporting form in LCPtracker titled “payment date”.

Information on access to the software programs, log-on information, use of the programs, available training, user manuals, etc. can be obtained by accessing the web page referenced in this NTC.

X. TITLE VI Assurances Appendix A and E

Appendix A of the Title VI Assurances
49 C.F.R. § Pt. 21, App. A

Appendix A of the Title VI Assurances

During the performance of this contract, the contractor, for itself, its assignees and successors in interest (hereinafter referred to as the “contractor”) agrees as follows:

1. **Compliance with Regulations:** The contractor (hereinafter includes consultants) will comply with the Regulations relative to Non-discrimination in Federally-assisted programs of the U.S. Department of Transportation, Title 49, Code of Federal Regulations, Part 21, as they may be amended from time-to-time, (hereinafter referred to as the "Regulations"), which are herein incorporated by reference and made a part of this contract.
2. **Non-discrimination:** The contractor, with regard to the work performed by it during the contract, will not discriminate on the grounds of race, color, or national origin in the selection and retention of subcontractors, including procurements of materials and leases of equipment. The contractor will not participate either directly or indirectly in the discrimination prohibited by the Acts and the Regulations, including employment practices when the contract covers any activity, project, or program set forth in Appendix B of the 49 CFR Part 21.
3. **Solicitations for Subcontracts, Including Procurements of Materials and Equipment:** In all solicitations, either by competitive bidding or negotiation made by the contractor for work to be performed under a subcontract, including procurements of materials or leases of equipment, each potential subcontractor or supplier will be notified by the contractor of the contractor's obligations under this contract and the Acts and the Regulations relative to Non-discrimination on the grounds of race, color, or national origin.
4. **Information and Reports:** The contractor will provide all information and reports required by the Acts, the Regulations, and directives issued pursuant thereto and will permit access to its books, records, accounts, other sources of information, and its facilities as may be determined by the New Mexico Department of Transportation or the Federal Highway Administration to be pertinent to ascertain compliance with such Acts, Regulations, and instructions. Where any information required of a contractor is in the exclusive possession of another who fails or refuses to furnish this information, the contractor shall so certify to the New Mexico Department of Transportation (NMDOT), or the Federal Highway Administration, as appropriate, and will set forth what efforts it has made to obtain the information.
5. **Sanctions for Noncompliance:** In the event of the contractor's non-compliance with the nondiscrimination provisions of this contract, the New Mexico Department of Transportation (NMDOT) will impose such contract sanctions as it or the Federal Highway Administration may determine to be appropriate, including, but not limited to:
 - a. withholding payments to the contractor under the contract until the contractor complies; and/or
 - b. cancelling, terminating or suspending the contract, in whole or in part.
6. **Incorporation of Provisions:** The contractor will include the provisions of paragraphs one through six in every subcontract, including procurements of materials and leases of equipment, unless exempt by the Acts, the Regulations and directives issued pursuant thereto. The contractor shall take such action with respect to any subcontract or procurement as the NMDOT or the Federal Highway Administration may direct as a means of enforcing such provisions including sanctions for noncompliance. Provided, that if the contractor becomes involved in, or is threatened with litigation by a subcontractor, or supplier because of such direction, the contractor may request the NMDOT to enter into any litigation to protect the interests of the NMDOT. In addition, the contractor may request the United States to enter into the litigation to protect the interests of the United States.

Appendix E of the Title VI Assurances

During the performance of this contract, the contractor, for itself, its assignees, and successors in interest (hereinafter referred to as the "contractor") agrees to comply with the following non-discrimination statutes and authorities; including but not limited to:

Pertinent Non-Discrimination Authorities:

- Title VI of the Civil Rights Act of 1964 (42 U.S.C. § 2000d *et seq.*, 78 stat. 252), (prohibits discrimination on the basis of race, color national origin); and 49 CFR Part 21.
- The Uniform Relocation Assistance and Real Property Acquisition Policies Act of 1970, (42 U.S.C. § 4601), (prohibits unfair treatment of persons displaced or whose property has been acquired because of Federal or Federal-aid programs and projects);
- Federal-Aid Highway Act of 1973, (29 U.S.C. § 324 *et seq.*), (prohibits discrimination on the basis of sex);
- Section 504 of the Rehabilitation Act of 1973, (29 U.S.C. § 794 *et seq.*), as amended, (prohibits discrimination on the basis of disability); and 49 CFR Part 27;
- The Age Discrimination Act of 1975, as amended, (42 U.S.C. § 6101 *et seq.*), (prohibits discrimination on the basis of age);
- Airport and Airway Improvement Act of 1982, (49 U.S.C. § 471, Section 47123), as amended, (prohibits discrimination based on race, creed, color, national origin, or sex);
- The Civil Rights Restoration Act of 1987, (PL 100-209), (Broadened the scope, coverage and applicability of Title VI of the Civil Rights Act of 1964, The Age Discrimination Act of 1975 and Section 504 of the Rehabilitation Act of 1973, by expanding the definition of the terms "programs or activities" to include all of the program or activities of the Federal-aid recipients, sub-recipients and contractors, whether such programs or activities are Federally funded or not);
- Titles II and III of the Americans with Disabilities Act, which prohibit discrimination on the basis of disability in the operation of public entities, public and private transportation systems, places of public accommodation, and certain testing entities (42 U.S.C. §§ 12131 – 12189) as implemented by Department of Transportation regulations at 49 C.F.R. parts 37 and 38;
- The Federal Aviation Administration's Non-discrimination statute (49 U.S.C. § 47123) (prohibits discrimination on the basis of race, color, national origin, and sex);
- Executive Order 12898, Federal Actions to Address Environmental Justice in Minority Populations and Low-Income Populations, which ensures discrimination against minority populations by discouraging programs, policies, and activities with disproportionately high and adverse human health or environmental effects on minority and low-income populations;
- Executive Order 13166, Improving Access to Services for Persons with Limited English Proficiency, and resulting agency guidance, national origin discrimination includes discrimination because of limited English proficiency (LEP). To ensure compliance with Title VI, you must take reasonable steps to ensure that LEP persons have meaningful access to your program (70 Fed. Reg. at 74087 to 74100);
- Title IX of the Education Amendments of 1972, as amended, which prohibits you from discriminating because of sex in education programs or activities (U.S.C. 1681 *et seq.*)

NOTICE TO CONTRACTORS

Gross Receipts Tax

The New Mexico Procurement Code, NMSA 1978, § 13-1-108 (1984) requires the New Mexico Department of Transportation ("NMDOT") to exclude the applicable state gross receipts tax, or applicable local option tax, from Bids received for this Project. The NMDOT will pay the applicable tax including any increase in the applicable tax effective after the Contract is executed by the NMDOT. The applicable gross receipts tax or applicable local option tax will be shown as a separate amount on each Progress Payment.

NOTICE TO CONTRACTORS

New Mexico Employees Health Coverage

If the Bidder has, or grows to, six (6) or more employees who Work, or who are expected to Work, an average of at least 20 hours per week over a six (6) month period during the term of this Contract, the Bidder certifies by the submission of its Bid and if Awarded the Contract agrees to have in place, and agrees to maintain for the term of the Contract, health insurance for those employees and to offer that health insurance to those employees if the expected annual value in the aggregate of any and all Contracts between the Bidder and the New Mexico Department of Transportation ("NMDOT") exceeds \$250,000.00.

The Bidder agrees to maintain a record of the number of employees who have:

- A. Accepted health insurance;
- B. Declined health insurance due to other health insurance coverage already in place; or
- C. Declined health insurance for other reasons.

These records are subject to review and audit by a representative of the NMDOT.

The Bidder agrees to advise all employees of the availability of State publicly financed health care coverage programs by providing each employee with, as a minimum, the following web site link to additional information: <http://www.insurenemexico.state.nm.us/>.

For all Contracts exceeding \$250,000, the Bidder Awarded the Contract will be required to provide a letter stating that they currently offer health insurance to its New Mexico employees.

NOTICE TO CONTRACTORS

Office of Inspector General

The New Mexico Department of Transportation ("NMDOT") Office of Inspector General ("OIG") has the authority to carry out all duties required to collect information, conduct audits, special studies and investigations. The duties of the NMDOT's OIG also arise from the responsibility all state Departments of Transportation have for ensuring that all Projects are carried out in accordance with federal or state requirements.

The NMDOT's OIG shall be provided access to all documents associated with the Project per the 2014 Edition of the NMDOT's Standard Specifications for Highway and Bridge Construction, Section 107.28 - "Contractor Records".

To Report Fraud, Waste & Abuse

**1-800-671-STOP
(1-800-671-7867)**

The NMDOT OIG has established the above toll free number for reports of fraud, waste, abuse or similar illegal or unethical activity affecting the cost, completion or correct and safe construction of a Project. All information will be treated confidentially and caller anonymity will be respected.

The New Mexico Fraud Against Taxpayers Act:

The New Mexico Fraud Against Taxpayers Act, NMSA 1978, §§ 44-9-1 to -14 (2007, as amended through 2015) provides civil penalties for submitting a claim to a state agency based on false, fraudulent or misleading information. The Act also includes a financial incentive for parties with knowledge of such a claim to come forward.

To Report Bid Rigging Activities

1-800-424-9071

The U.S. Department of Transportation, Office of Inspector General has established the above toll free number for reports of Bid rigging, Bidder collusion, or other similar illegal or unethical activity affecting the cost, completion or correct and safe construction of a Project. All information will be treated confidentially and caller anonymity will be respected.

Chief Engineer
May 3, 2015

NOTICE TO CONTRACTORS

Professional Services

The following has been added to the 2014 Edition of the New Mexico Department of Transportation's Standard Specifications for Highway and Bridge Construction Section 101.4 - "Terms and Definitions".

A Professional Service provider is considered a Subcontractor when Work is performed within the Project limits and shall be prequalified in accordance with 18.27.5 NMAC (12/07/2000, as amended through 01/01/2015).

**Traffic
May 3, 2015**

NOTICE TO CONTRACTORS

Quality Standards for Traffic Control Devices

The Contractor shall comply with quality standards for traffic control devices in the Intra-Departmental Design Directive ("IDD") 2009-05 and incorporated herein by reference. The IDD adopts quality standards in accordance with 23 C.F.R. § 630 (2007) Subpart K-Temporary Traffic Control Devices.

PSE
January 13, 2016

NOTICE TO CONTRACTORS

Return of Contract Documents

In accordance with the 2014 Edition of the New Mexico Department of Transportation's Standard Specifications for Highway and Bridge Construction, Section 103.7 - "Execution and Approval of Contract", the successful Bidder shall return the documents listed in the notice of preliminary award of contract letter within fifteen (15) Days of the date on the letter.

Pursuant to Section 103.8 - "Failure to Execute Contract", failure by the successful Bidder to comply with this Notice to Contractors may constitute just cause for cancellation of the Award and the forfeiture of the Bid Guaranty.

NOTICE TO CONTRACTORS

Return of Lobbying Disclosure

Pre-Award

This Project is Federal-aid funded. Per 49 C.F.R. § 20.105 and 31 U.S.C. 1352 the Bidder is prohibited from using Federal-aid funds for certain lobbying activities. In addition to this prohibition, the Bidder is required to certify that no Federal-aid funds have been or will be used for such lobbying activities. The Bidder makes this certification through the submission of its Bid with its digital id. The terms and conditions of the certification appear in the Notice to Contractors ("NTC") titled "Federal Requirements" in the section called "Required Contract Provisions Federal-aid Construction Contracts and Supplements (FHWA-1273)" in subsection "XI Certification Regarding Use of Contract Funds for Lobbying".

In addition to the certification above, if any funds other than Federal-aid funds have been paid or will be paid to any person for influencing or attempting to influence an officer or employee of any Federal agency, a Member of Congress, an officer or employee of Congress, or an employee of a Member of Congress in connection with this Project the attached form titled "Disclosure of Lobbying Activities" ("Disclosure") shall be submitted. After receipt of the notice of preliminary award of contract letter the successful Bidder shall complete and return the Disclosure with the documents in the notice of preliminary award of contract letter.

Failure by the successful Bidder to comply with this Notice to Contractors may constitute just cause for cancellation of the Award and the forfeiture of the Bid Guaranty.

Post-Award

At the end of each calendar quarter in which there occurs any event that materially affects the accuracy of the information contained in any Disclosure previously submitted the Contractor shall immediately submit an updated Disclosure to the Project Manager.

In addition, for subcontracts at any tier over \$100,000.00, the Contractor as a recipient of Federal-aid funds is required to:

1. Add the NTC titled "Federal Requirements" in all subcontracts at any tier. The inclusion of the NTC ensures that the terms and conditions of the certification are incorporated into the Subcontract at any tier;
2. If any funds other than Federal-aid funds have been paid or will be paid to any person for influencing or attempting to influence an officer or employee of any Federal agency, a Member of Congress, an officer or employee of Congress, or an employee of a Member of Congress in connection with this Project require its Subcontractors at any tier to complete and return the Disclosure with its permission to subcontract request form A-1086; and
3. Require its Subcontractors at any tier to submit an updated Disclosure to the Contractor at the end of each calendar quarter in which there occurs any event that materially affects the accuracy of the information contained in any Disclosure previously submitted by the Subcontractor. The Contractor shall immediately submit the same to the Project Manager.

Per 31 U.S.C.A. § 1352 (d)(1)(A)(C)(2) exclusions exist regarding the requirements of this lobbying certification and completion of Disclosure. Some of the applicable exclusions are:

1. Payment of a reasonable compensation made to employed officers or employees of a person requesting or receiving Federal-aid funds.
2. A request of or receipt of a Contract that does not exceed \$100,000.00.

**Complete this form to disclose lobbying activities pursuant to 31 U.S.C. 1352
(See reverse for public burden disclosure.)**

0348-0046

1. Type of Federal Action: <input type="checkbox"/> a. contract <input type="checkbox"/> b. grant <input type="checkbox"/> c. cooperative agreement <input type="checkbox"/> d. loan <input type="checkbox"/> e. loan guarantee <input type="checkbox"/> f. loan insurance		2. Status of Federal Action: <input type="checkbox"/> a. bid/offer/application <input type="checkbox"/> b. initial award <input type="checkbox"/> c. post-award		3. Report Type: <input type="checkbox"/> a. initial filing <input type="checkbox"/> b. material change For Material Change Only: year _____ quarter _____ date of last report _____	
4. Name and Address of Reporting Entity: <input type="checkbox"/> Prime <input type="checkbox"/> Subawardee Tier _____, if known:		5. If Reporting Entity in No. 4 is a Subawardee, Enter Name and Address of Prime:			
6. Federal Department/Agency:		7. Federal Program Name/Description: CFDA Number, if applicable: _____			
8. Federal Action Number, if known:		9. Award Amount, if known: \$ _____			
10. a. Name and Address of Lobbying Entity (if individual, last name, first name, MI):		b. Individuals Performing Services (including address if different from No. 10a) (last name, first name, MI):			
(attach Continuation Sheet(s) SF-LLLA, if necessary)					
11. Amount of Payment (check all that apply): \$ _____ <input type="checkbox"/> actual <input type="checkbox"/> planned		13. Type of Payment (check all that apply): <input type="checkbox"/> a. retainer <input type="checkbox"/> b. one-time fee <input type="checkbox"/> c. commission <input type="checkbox"/> d. contingent fee <input type="checkbox"/> e. deferred <input type="checkbox"/> f. other; specify: _____			
12. Form of Payment (check all that apply): <input type="checkbox"/> a. cash <input type="checkbox"/> b. in-kind; specify: nature _____ value _____					
14. Brief Description of Services Performed or to be Performed and Date(s) of Service, including officer(s), employee(s), or Member(s) contacted, for Payment Indicated in Item 11:					
(attach Continuation Sheet(s) SF-LLLA, if necessary)					
15. Continuation Sheet(s) SF-LLLA attached:		<input type="checkbox"/> Yes <input type="checkbox"/> No			
16. Information requested through this form is authorized by title 31 U.S.C. section 1352. This disclosure of lobbying activities is a material representation of fact upon which reliance was placed by the tier above when this transaction was made or entered into. This disclosure is required pursuant to 31 U.S.C. 1352. This information will be reported to the Congress semi-annually and will be available for public inspection. Any person who fails to file the required disclosure shall be subject to a civil penalty of not less than \$10,000 and not more than \$100,000 for each such failure.		Signature: _____ Print Name: _____ Title: _____ Telephone No.: _____ Date: _____			
Federal Use Only:		Authorized for Local Reproduction Standard Form LLL (Rev. 7-97)			

INSTRUCTIONS FOR COMPLETION OF SF-LLL, DISCLOSURE OF LOBBYING ACTIVITIES

This disclosure form shall be completed by the reporting entity, whether subawardee or prime Federal recipient, at the initiation or receipt of a covered Federal action, or a material change to a previous filing, pursuant to title 31 U.S.C. section 1352. The filing of a form is required for each payment or agreement to make a payment to any lobbying entity for influencing or attempting to influence an officer or employee of any agency, a Member of Congress, an officer or employee of Congress, or an employee of a Member of Congress in connection with a covered Federal action. Use the SF-LLLA Continuation Sheet for additional information if the space on the form is inadequate. Complete all items that apply for both the initial filing and material change report. Refer to the implementing guidance published by the Office of Management and Budget for additional information.

1. Identify the type of covered Federal action for which lobbying activity is and/or has been secured to influence the outcome of a covered Federal action.
2. Identify the status of the covered Federal action.
3. Identify the appropriate classification of this report. If this is a followup report caused by a material change to the information previously reported, enter the year and quarter in which the change occurred. Enter the date of the last previously submitted report by this reporting entity for this covered Federal action.
4. Enter the full name, address, city, State and zip code of the reporting entity. Include Congressional District, if known. Check the appropriate classification of the reporting entity that designates if it is, or expects to be, a prime or subaward recipient. Identify the tier of the subawardee, e.g., the first subawardee of the prime is the 1st tier. Subawards include but are not limited to subcontracts, subgrants and contract awards under grants.
5. If the organization filing the report in item 4 checks "Subawardee," then enter the full name, address, city, State and zip code of the prime Federal recipient. Include Congressional District, if known.
6. Enter the name of the Federal agency making the award or loan commitment. Include at least one organizational level below agency name, if known. For example, Department of Transportation, United States Coast Guard.
7. Enter the Federal program name or description for the covered Federal action (item 1). If known, enter the full Catalog of Federal Domestic Assistance (CFDA) number for grants, cooperative agreements, loans, and loan commitments.
8. Enter the most appropriate Federal identifying number available for the Federal action identified in item 1 (e.g., Request for Proposal (RFP) number; Invitation for Bid (IFB) number; grant announcement number; the contract, grant, or loan award number; the application/proposal control number assigned by the Federal agency). Include prefixes, e.g., "RFP-DE-90-001."
9. For a covered Federal action where there has been an award or loan commitment by the Federal agency, enter the Federal amount of the award/loan commitment for the prime entity identified in item 4 or 5.
10. (a) Enter the full name, address, city, State and zip code of the lobbying entity engaged by the reporting entity identified in item 4 to influence the covered Federal action.

(b) Enter the full names of the individual(s) performing services, and include full address if different from 10 (a). Enter Last Name, First Name, and Middle Initial (MI).
11. Enter the amount of compensation paid or reasonably expected to be paid by the reporting entity (item 4) to the lobbying entity (item 10). Indicate whether the payment has been made (actual) or will be made (planned). Check all boxes that apply. If this is a material change report, enter the cumulative amount of payment made or planned to be made.
12. Check the appropriate box(es). Check all boxes that apply. If payment is made through an in-kind contribution, specify the nature and value of the in-kind payment.
13. Check the appropriate box(es). Check all boxes that apply. If other, specify nature.
14. Provide a specific and detailed description of the services that the lobbyist has performed, or will be expected to perform, and the date(s) of any services rendered. Include all preparatory and related activity, not just time spent in actual contact with Federal officials. Identify the Federal official(s) or employee(s) contacted or the officer(s), employee(s), or Member(s) of Congress that were contacted.
15. Check whether or not a SF-LLLA Continuation Sheet(s) is attached.
16. The certifying official shall sign and date the form, print his/her name, title, and telephone number.

According to the Paperwork Reduction Act, as amended, no persons are required to respond to a collection of information unless it displays a valid OMB Control Number. The valid OMB control number for this information collection is OMB No. 0348-0046. Public reporting burden for this collection of information is estimated to average 30 minutes per response, including time for reviewing instructions, searching existing data sources, gathering and maintaining the data needed, and completing and reviewing the collection of information. Send comments regarding the burden estimate or any other aspect of this collection of information, including suggestions for reducing this burden, to the Office of Management and Budget, Paperwork Reduction Project (0348-0046), Washington, DC 20503.

Chief Engineer
May 3, 2015

NOTICE TO CONTRACTORS

Specialty Items


To clarify the definition of Specialty Items in the 2014 Edition of the New Mexico Department of Transportation's Standard Specifications for Highway and Bridge Construction ("Standard Specifications"), Section 101.4 - "Terms and Definitions":

All Technician Training and Certification Program requirements for testing of Materials are Specialty Items.

Specialty Item Work will not be counted towards the Contractor's obligation to perform 40% of the Work with its own forces as noted in Standard Specifications, Section 108.1 - "Subcontracting".

The Contractor shall obtain the Project Manager's approval to Subcontract Specialty Items prior to starting Work.

Subcontractors performing Specialty Item Work are not required to be prequalified.

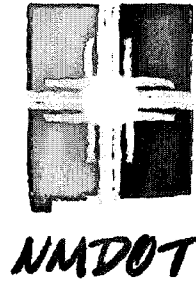

CN A301410

The 2014 Edition of the New Mexico Department of Transportation Standard Specifications for Highway and Bridge Construction (Standard Specifications) shall govern construction of this Project unless otherwise noted.

Dated: 5/11/17 (highlight indicates revised specifications for date listed)

The following Special Provisions shall supplement the above Standard Specifications.

SPECIAL PROVISION	PAGE
Modifying Sections - 303 - Base Course, 403 - Open Graded Friction Course (Non-QLA) 412 - Hot In-Place Recycling Of Asphalt Pavement, 413 - Single-Machine Hot In-Place Surface Repaving, 415 - Pavement Surface Restoration, 416 - Minor Paving, 417 - Miscellaneous Paving, 451 - Portland Cement Concrete Pavement, 517 - Precast Concrete Structures, 518 - Pre-Stressed Concrete Members (2/12/14)	1-2
Modifying Sections 203 - Excavation, Borrow, and Embankment, 405 - Detour Pavements, 408 - Prime Coat, 605 - Drains, 608 - Sidewalks, Drive Pads and Concrete Median Pavement, 609 - Curb and Gutter (2/24/14)	3
Modifying Section 201 - Clearing and Grubbing (2/12/14)	4
Modifying Section 203 - Excavation Borrow and Embankment (5/11/17)	5-19
Modifying Section 206 - Excavation And Backfill For Culverts And Minor Structures (5/16/14)	20
Modifying Section 207 - Subgrade Preparation (12/2/16)	21
Modifying Section 210 - Excavation And Backfill For Major Structures (2/7/17)	22-23
Modifying Section 401 - Pavement Smoothness Measurement (1/27/14)	24
Modifying Section 402 - Asphalt Materials, Hydrated Lime, and Anhydrite Based Material (2/22/16)	25
Modifying Section 403 - Open Graded Friction Course (Non-QLA) (4/7/14)	26-27
Modifying Section 405 - Detour Pavements (2/13/14)	28
Modifying Section 408 - Prime Coat (2/22/16)	29
Modifying Section 423 - Hot Mix Asphalt Superpave (QLA and Non QLA) (4/8/16)	30-32
Modifying Section 424 - Warm Mix Asphalt (4/8/16)	33-36
Modifying Section 450 - Portland Cement Concrete Pavement (PCCP) (QLA) (7/6/15)	37-40
Modifying Section 451 - Portland Cement Concrete Pavement (PCCP) (Non-QLA) (4/16/14)	41
Modifying Section 452 - Sealing and Resealing Concrete Pavement Joints (1/27/15)	42
Modifying Section 455 - Diamond Grinding and Diamond Grooving of Portland Cement Concrete Pavement (PCCP) (1/30/15)	43

Special Provisions

CN A301410

Modifying Section 504 - Load Testing of Bearing Piles (3/28/16)	44-53
Modifying Section 509 - Portland Cement Concrete Mix Designs (12/9/16)	54
Modifying Section 510 - Portland Cement Concrete (4/25/17)	55
Modifying Section 511 - Concrete Structures (9/16/16)	56-79
Modifying Section 512 - Superstructure Concrete (2/2/15)	80
Modifying Section 519 - Shotcrete (7/14/16)	81
Modifying Section 532 - Penetrating Water Repellent Treatment (3/4/15)	82
Modifying Section 536 - Polymer Concrete Bridge Deck Overlay (7/28/16)	83
Modifying Section 537 - Polyester Concrete Bridge Deck Overlay (11/17/16)	84
Modifying Section 544 - Protective Coating of New Structural Steel (3/31/16)	85-94
Modifying Section 545 - Protective Coating of Miscellaneous Structural Steel (3/31/16)	95-106
Modifying Section 546 - Recoating Structures (5/23/16)	107-118
Modifying Section 548 - Coating of Concrete (3/25/16)	119-124
Modifying Section 564 - Preformed Closed Cell Foam Bridge Joint Seals (11/17/16)	125
Modifying Section 602 - Slope and Erosion Protection Structures (7/7/15)	126
Modifying Section 606 - Metal and Concrete Wall Barrier (4/26/17)	127-140
Modifying Section 607 - Fence (7/6/15)	141
Modifying Section 608 - Sidewalks, Drive Pads, and Concrete Median Pavement (11/17/16)	142
Modifying Section 610 - Cattle Guards (7/6/15)	143
Modifying Section 618 - Traffic Control Management (9/21/16)	144-145
Modifying Section 622 - Field Laboratories and Field Offices (7/6/15)	146
Modifying Section 631 - Rumble Strips (7/6/15)	147
Modifying Section 632 - Revegetation (4/28/17)	148-163
Modifying Section 664 - Landscape Planting (11/17/16)	164
Modifying Section 702 - Construction Traffic Control Devices (4/4/16)	165
Modifying Section 704 - Pavement Markings (11/9/16)	166-167
Modifying Section 705 - General Requirements For Traffic Signal and Lighting Systems (4/4/14)	168
Modifying Section 802 - Post Construction Plans (1/30/09)	169
Modifying Section 901 - Quality Control/Quality Assurance (QC/QA) (1/29/15)	170-173

PROJECT SPECIFIC SPECIAL PROVISIONS

- For Section 203-A Unstable Subgrade Stabilization (11/23/16)
- For Section 203-C Excavation of Petroleum Contaminated Soil (1/11/13)
- For Section 407-A Rubberized Fog Seal (8/20/10)
- For Section 533-B Embedded Galvanic Anodes (12/11/12)
- For Section 601-A Abatement of Asbestos-Containing Materials (1/23/17)
- For Section 604-D Geogrid Base Reinforcement (2/8/17)
- For Section 618-A Public Awareness (7/21/10)
- For Section 663-C Pre-Construction Utility Survey (8/11/14)
- For Section 702-C Traffic Control Devices for Construction and Traffic Control Devices for Pedestrians and Bicyclists (11/9/16)
- For Section 706-A Power Service Installation (4/4/6)
- For Section 716-A Internally Illuminated Signs (5/15/8)
- For Section 716-B Led Luminaire (5/30/14)