



BINDING EDGE

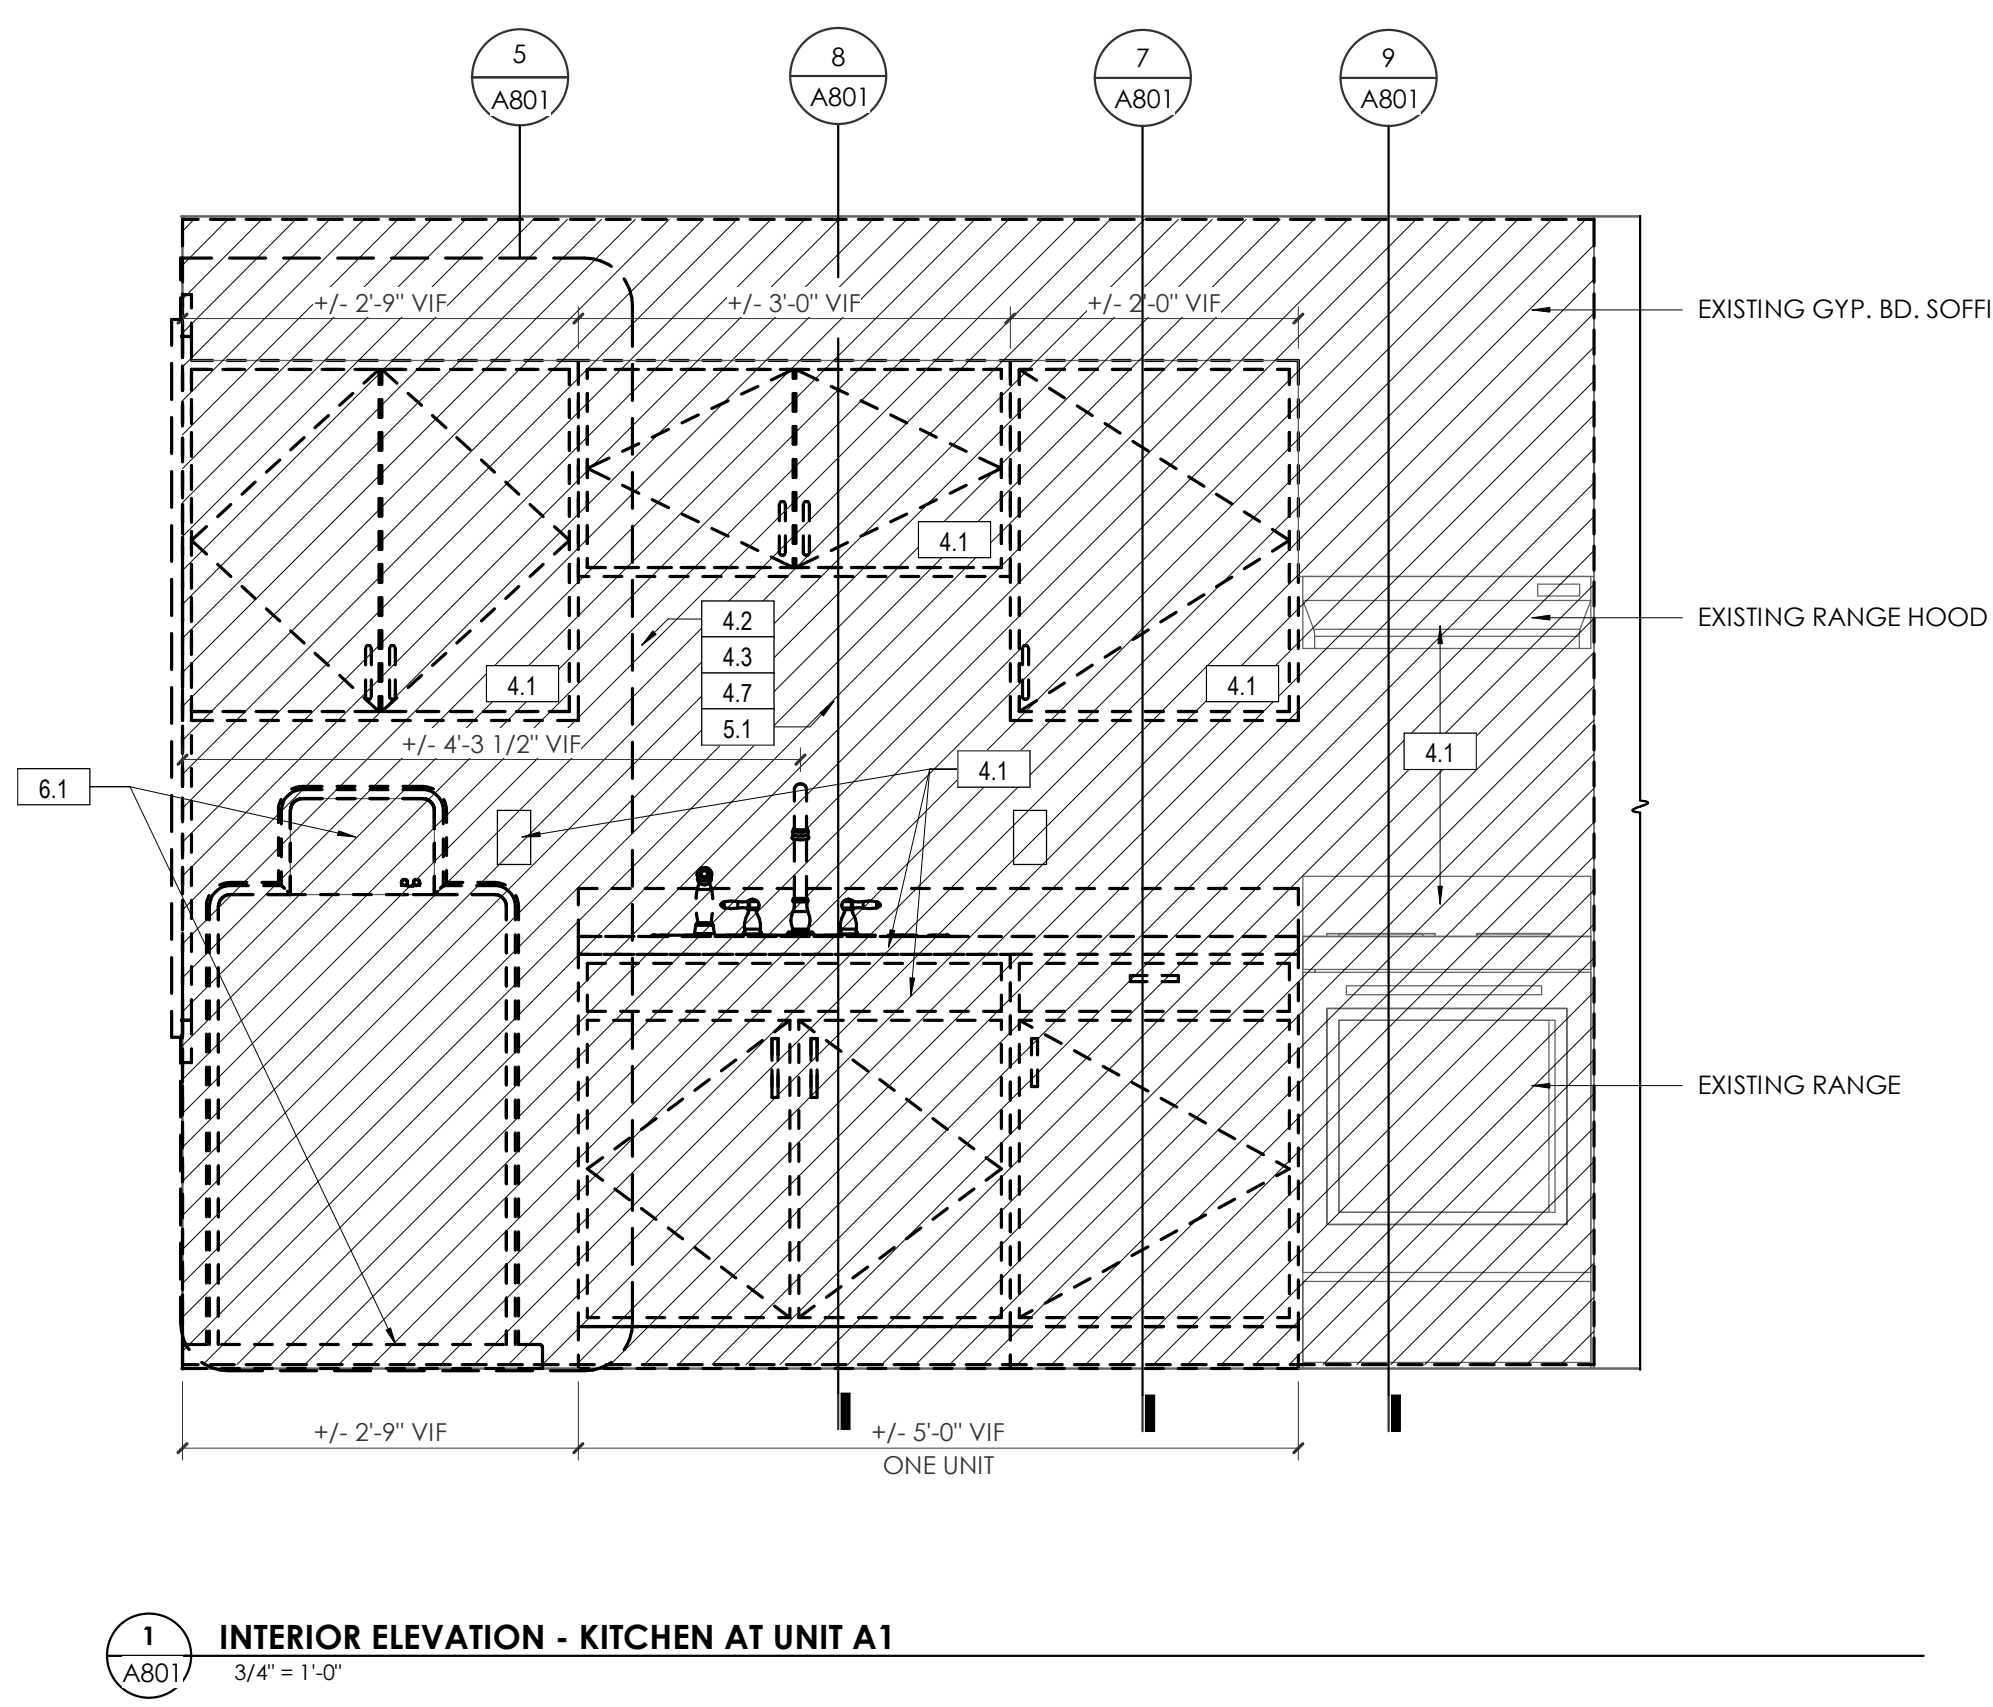


1 INTERIOR ELEVATION - KITCHEN AT UNIT A1  
3/4" = 1'-0"

BINDING EDGE

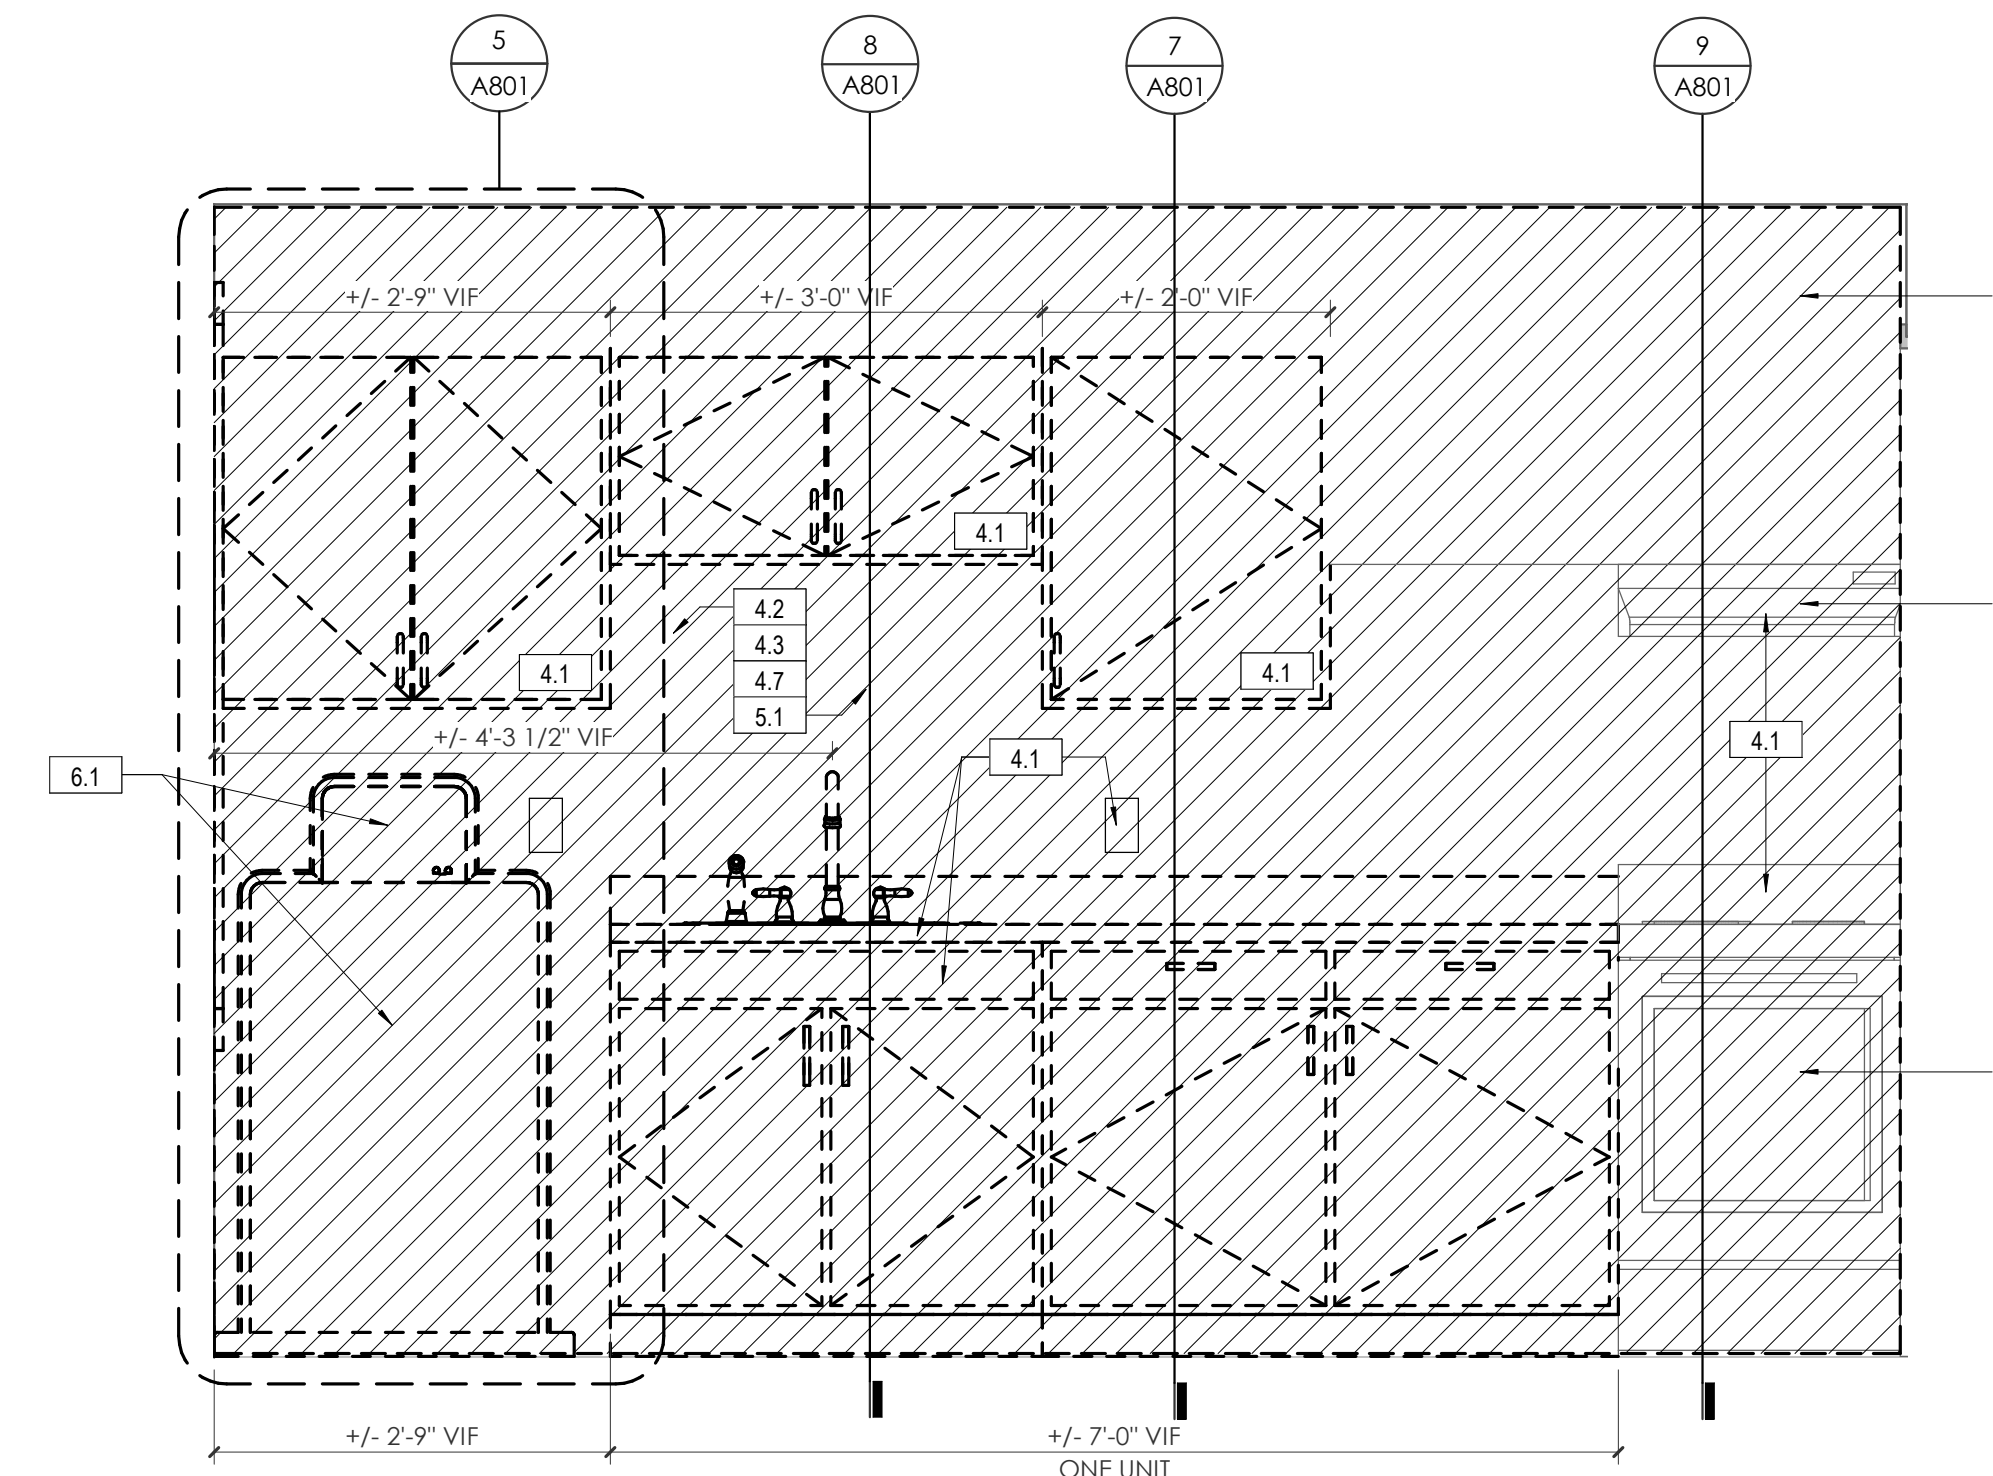


2 INTERIOR ELEVATION - KITCHEN AT UNIT A2, A3, & A4  
3/4" = 1'-0"


BINDING EDGE

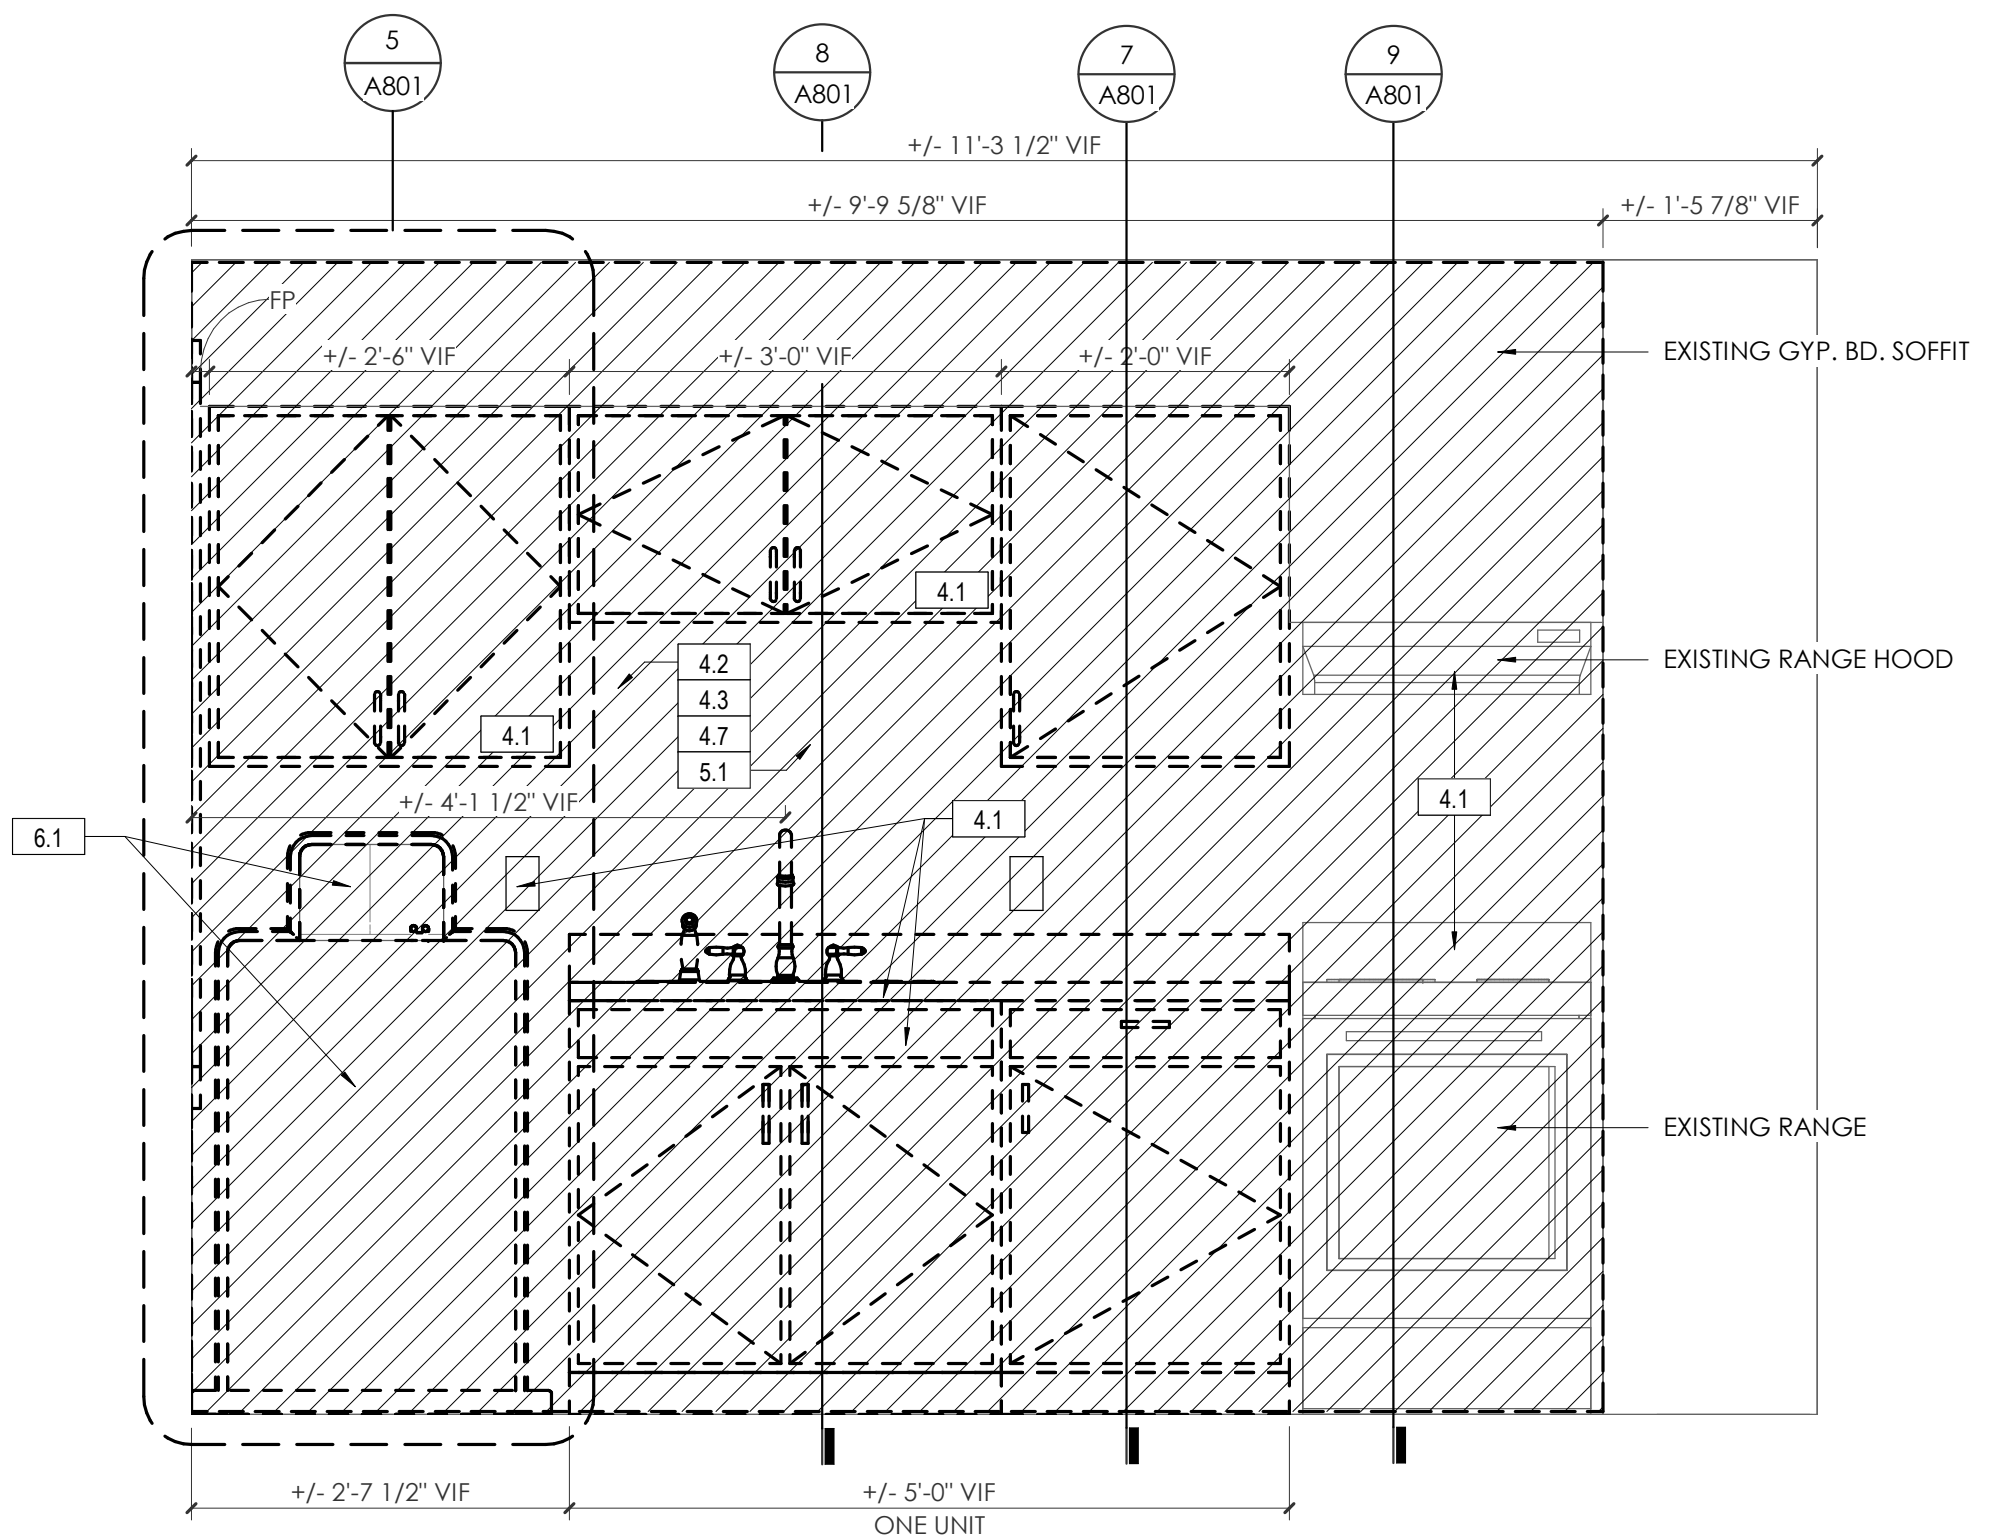


4 INTERIOR ELEVATION - KITCHEN AT BUILDING TYPE B  
3/4" = 1'-0"

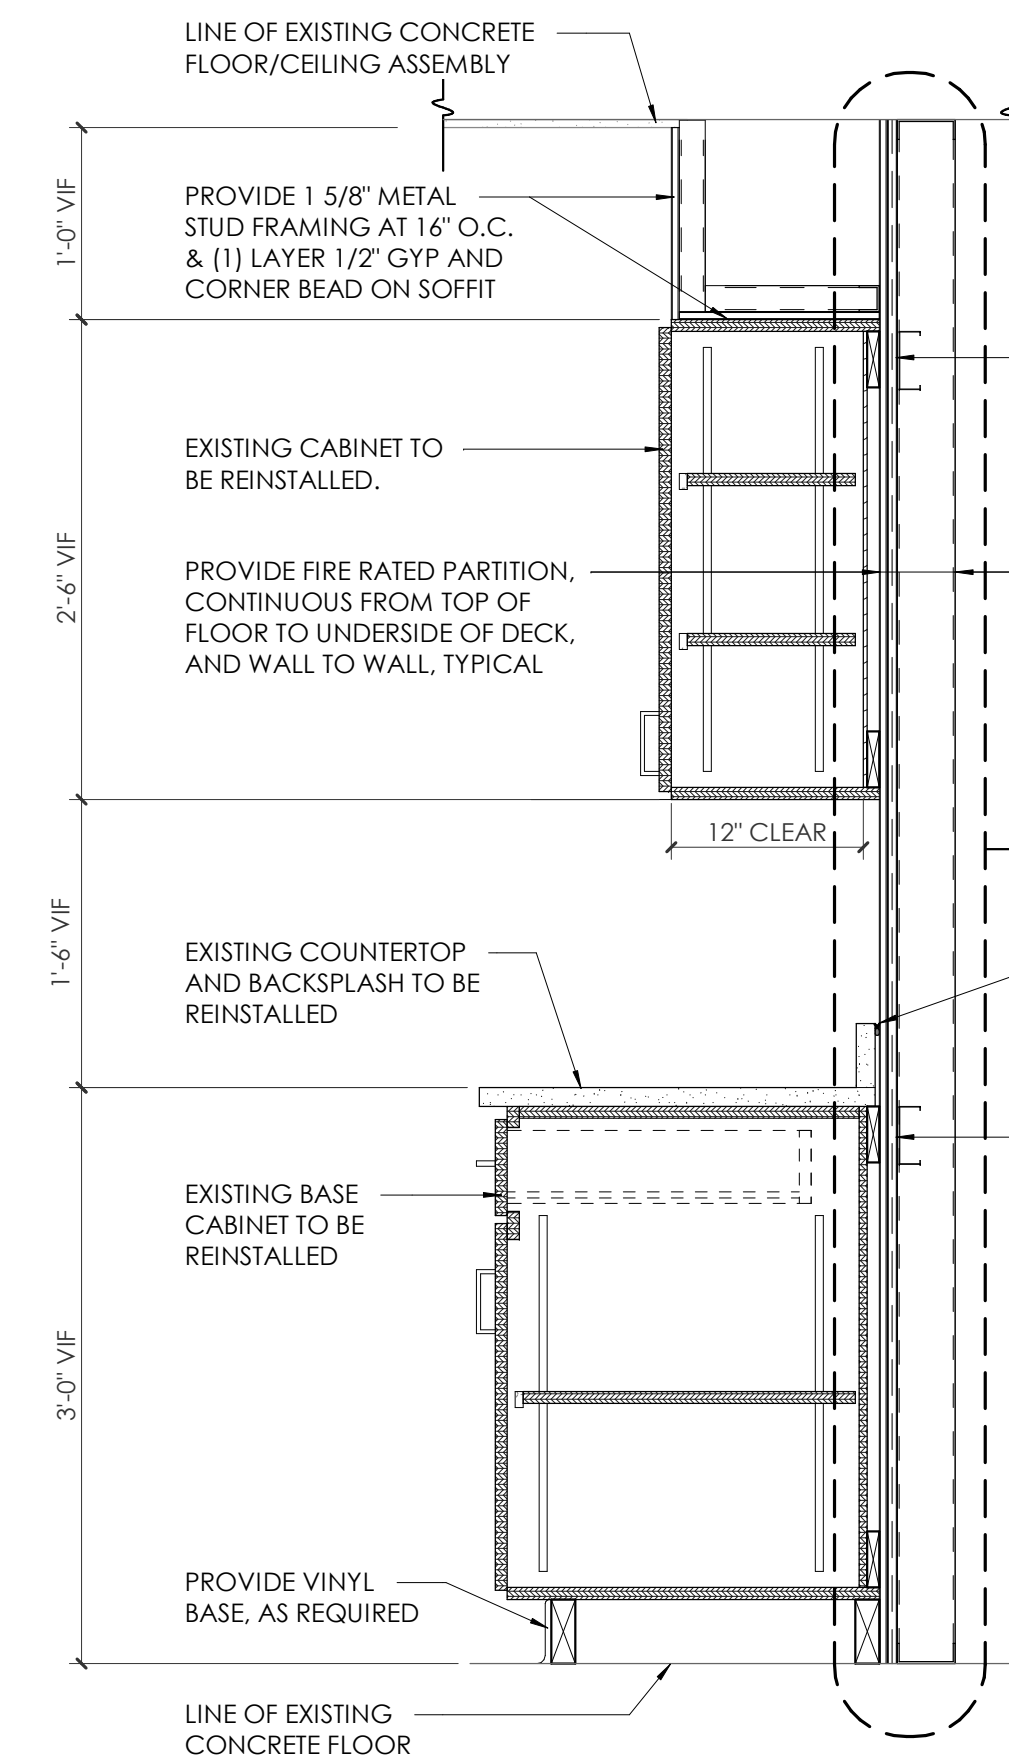


7 BASE & WALL CABINETS SECTION  
1" = 1'-0"

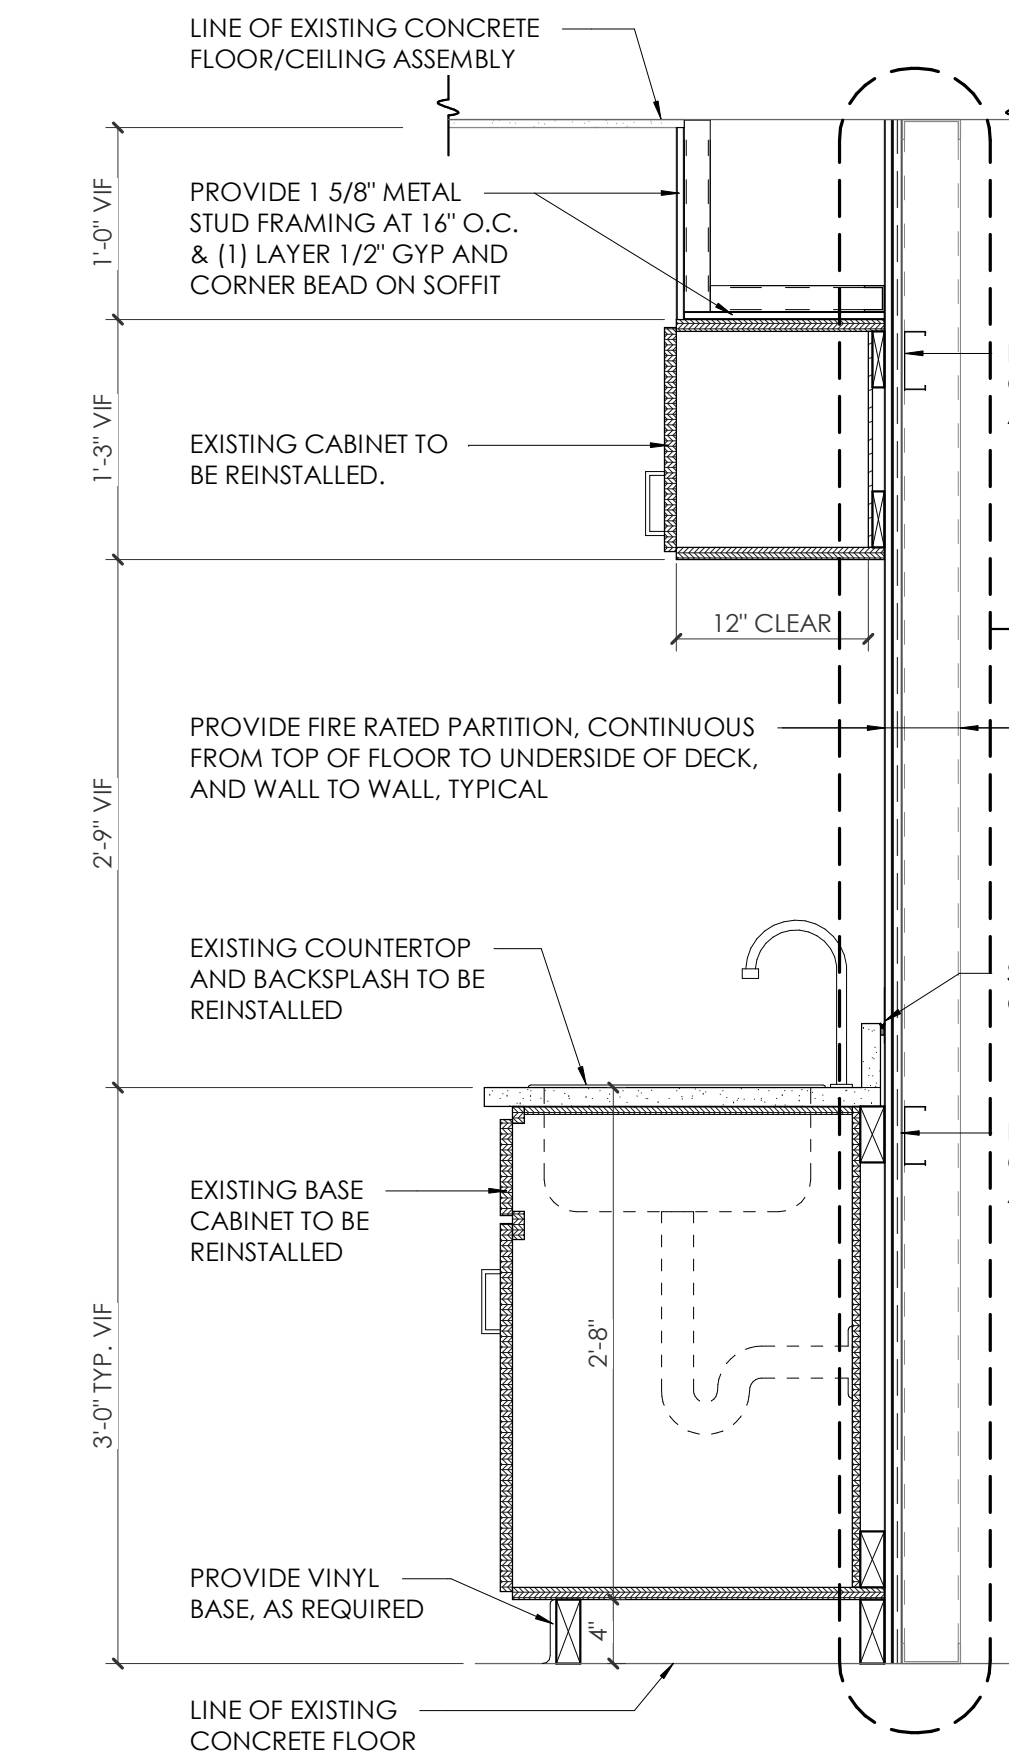


8 BASE & WALL CABINETS SECTION @ SINK  
1" = 1'-0"

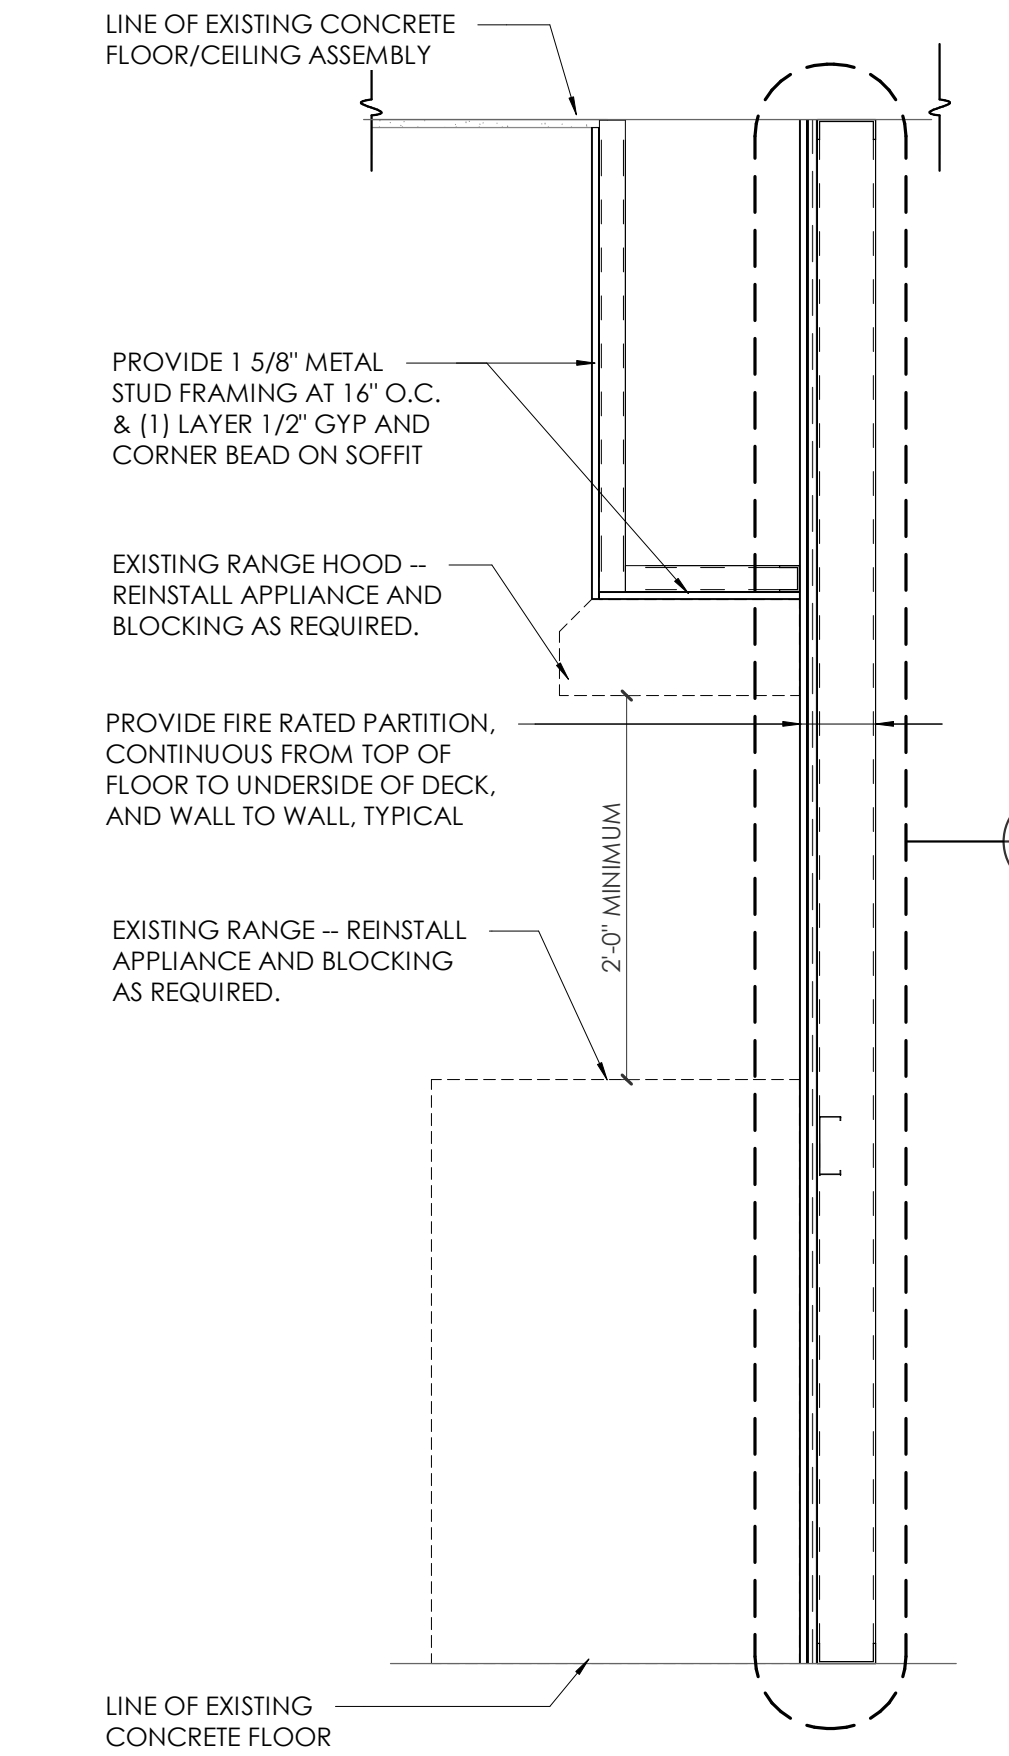


9 SECTION @ RANGE  
1" = 1'-0"

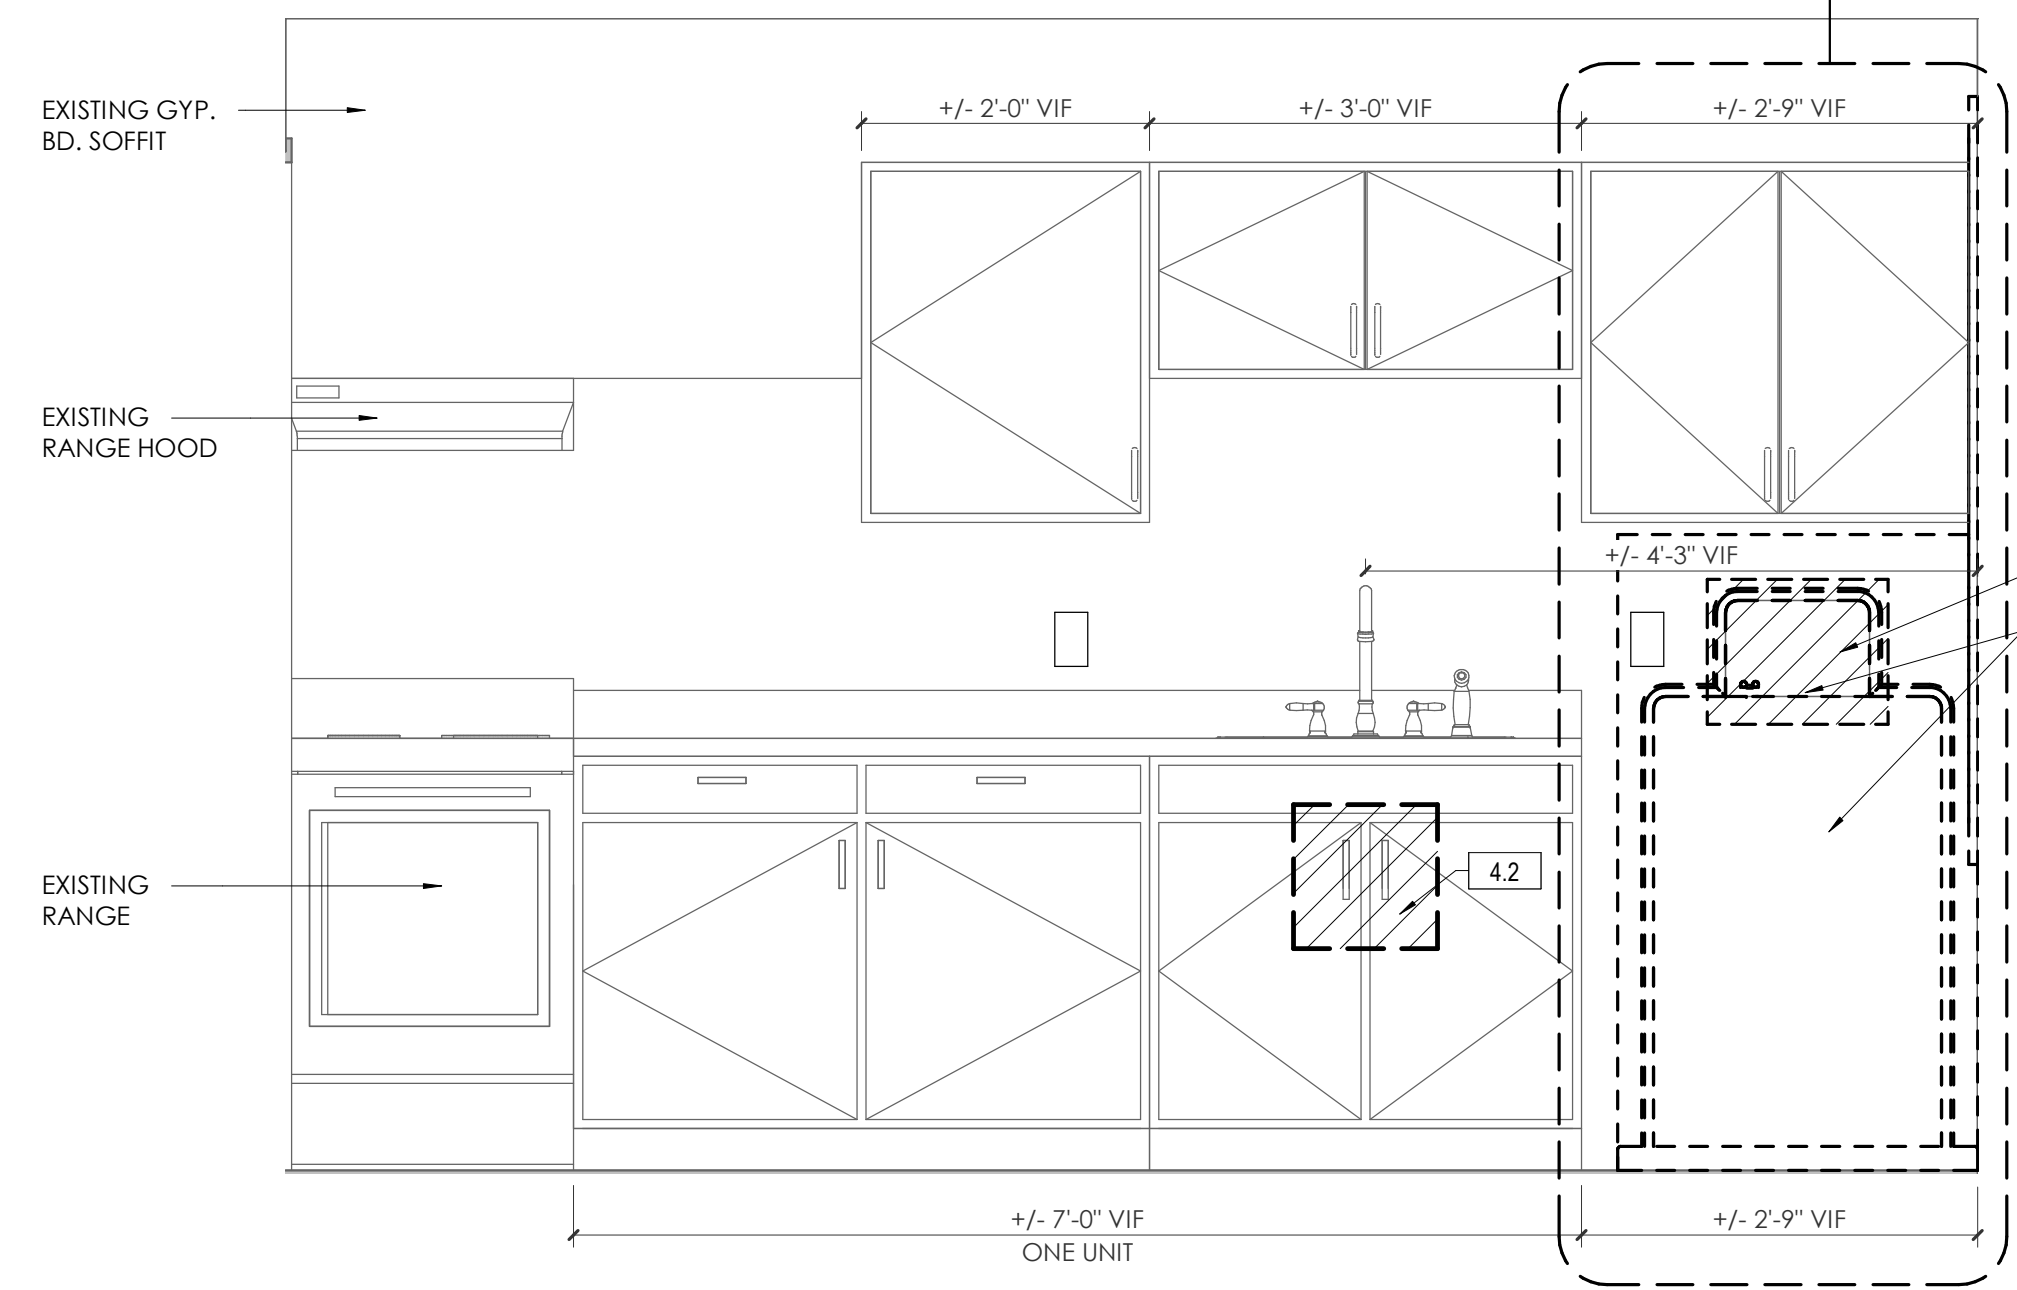

3 INTERIOR ELEVATION - KITCHEN AT UNIT A2, A3, & A4  
3/4" = 1'-0"

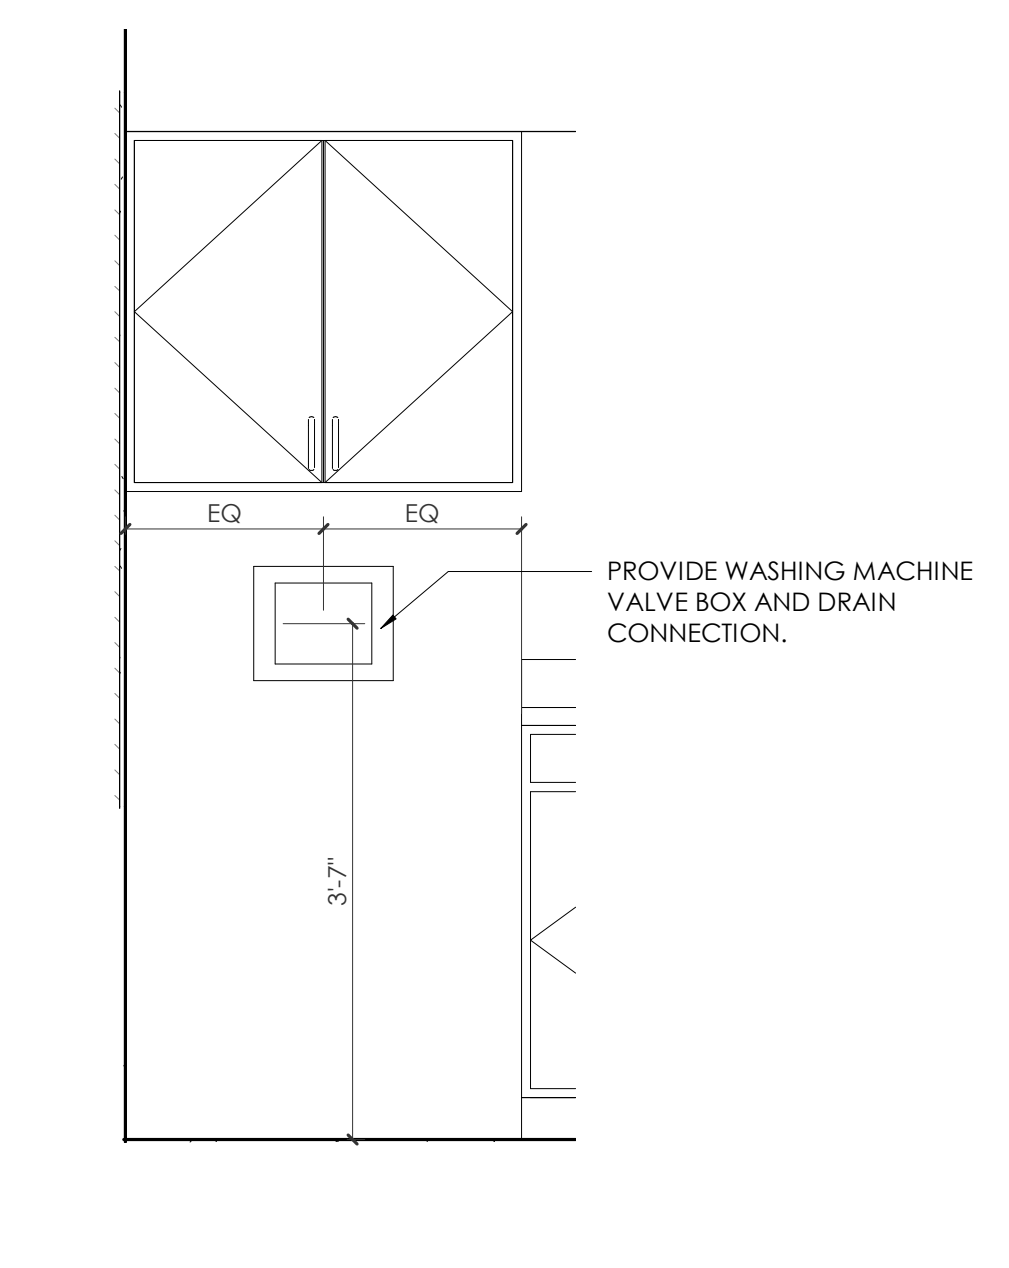

5 NEW VALVE BOX - TYPICAL  
3/4" = 1'-0"

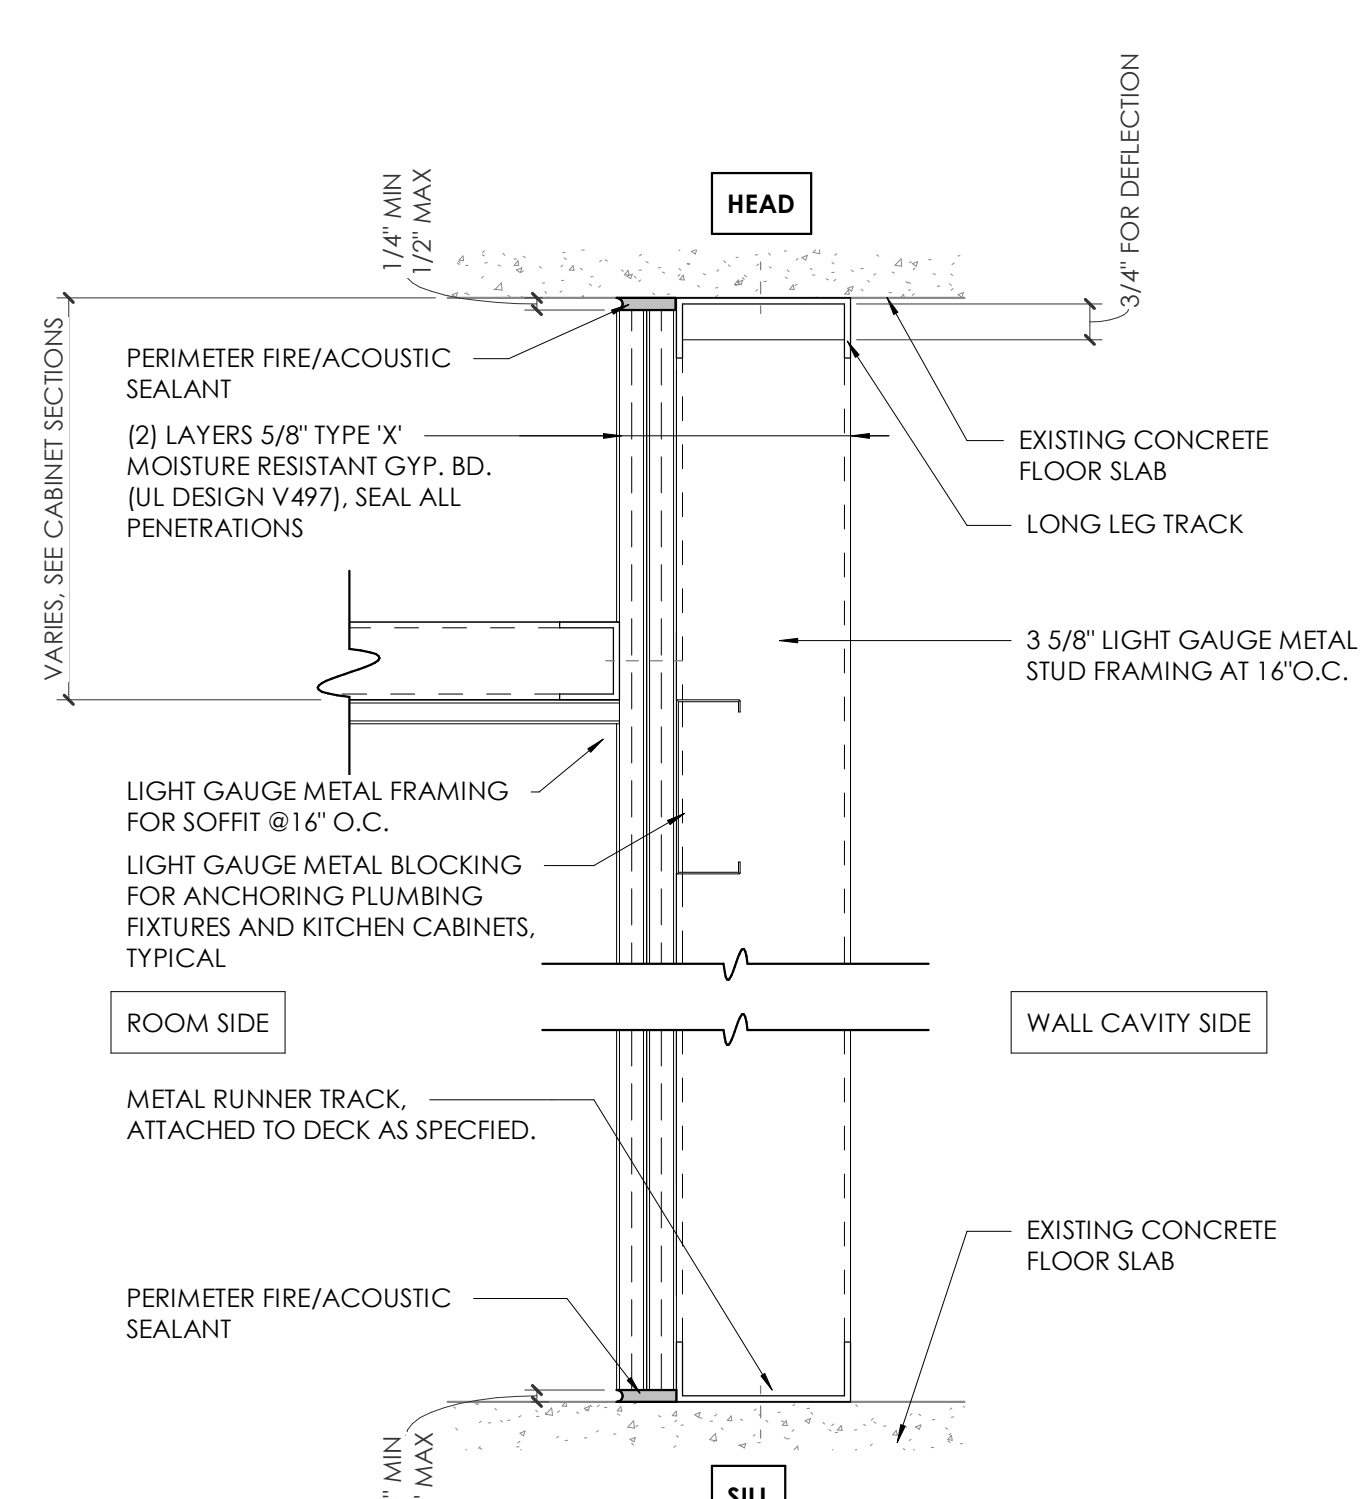

6 TYPICAL WALL SECTION  
3" = 1'-0"


- INTERIOR ELEVATION KEYED NOTES**
- ITEM 4: SANITARY PLUMBING - DEDUCT ALTERNATE 1
  - 4.1 CAREFULLY REMOVE APPLIANCES, BASE AND WALL CABINETS, COUNTERTOP AND SINK, AND ELECTRICAL OUTLETS, AS REQUIRED; AND STORE IN DWELLING UNIT FOR FUTURE REINSTALLATION. SEE INTERIOR ELEVATIONS, ELECTRICAL & PLUMBING DRAWINGS.
  - 4.2 REMOVE GYPSUM WALLBOARD AND EXISTING METAL STUD FRAMING, AS REQUIRED; AND REPLACE WITH MOISTURE RESISTANT TYPE 'X' GYPSUM WALLBOARD AND METAL STUD FRAMING, AS SPECIFIED. SEE INTERIOR DETAILS & INTERIOR ELEVATIONS.
  - 4.3 REMOVE EXISTING MASONRY PARTITION AS REQUIRED FOR ACCESS TO WALL CAVITY. SEE INTERIOR DETAILS & INTERIOR ELEVATIONS.
  - 4.4 REMOVE EXISTING MASONRY PARTITION AND REPLACE WITH METAL STUD FRAMING AND TYPE 'X' GYPSUM WALLBOARD. SEE INTERIOR DETAILS & INTERIOR ELEVATIONS.
  - 4.5 CAREFULLY REMOVE PLUMBING FIXTURES, WAIKOR, BATHROOM ACCESSORIES, EXHAUST FAN, AND STORE IN DWELLING UNIT FOR FUTURE REINSTALLATION. REMOVE AND REPLACE SHOWER VALVE, HEAD AND EXTENSION PIPE, TUB FILLER AND OVERFLOW. SEE INTERIOR ELEVATIONS, ELECTRICAL & PLUMBING DRAWINGS.
  - 4.6 CAREFULLY REMOVE EXISTING COUNTERTOP AND FACE PANEL WHERE APPLICABLE. PROVIDE NEW DOMESTIC WATER PIPING TO EXISTING HOT WATER HEATER. SEE INTERIOR ELEVATIONS AND PLUMBING DRAWINGS.
  - 4.7 REMOVE ALL EXISTING SANITARY PLUMBING, AND REPLACE WITH NEW PLUMBING. SEE INTERIOR ELEVATIONS AND PLUMBING DRAWINGS.
  - 4.8 REMOVE EXISTING TUB SURROUND, AND STORE IN DWELLING UNIT FOR FUTURE REINSTALLATION.
  - 4.9 REMOVE EXISTING TUB, AND STORE IN DWELLING UNIT FOR FUTURE REINSTALLATION.
  - ITEM 5: DOMESTIC WATER PIPING - DEDUCT ALTERNATE 3
  - 5.1 REMOVE ALL EXISTING DOMESTIC WATER PIPING, AND REPLACE WITH NEW PIPING. SEE INTERIOR ELEVATIONS AND PLUMBING DRAWINGS.
  - ITEM 6: WASHER VALVE BOX - DEDUCT ALTERNATE 1
  - 6.1 REMOVE EXISTING INTEGRAL WASHER PAN/VALVE BOX UNIT. REPLACE WITH NEW WASHING MACHINE VALVE BOX, HOT & COLD WATER AND DRAIN CONNECTION. REMOVE AND REPLACE EXISTING ELECTRICAL OUTLET AT WASHER LOCATION. SEE INTERIOR ELEVATIONS, ELECTRICAL & PLUMBING DRAWINGS.

- GENERAL DEMOLITION NOTES**
- 1 REMOVE EXISTING MATERIALS INCLUDING WALLS, FLOORING AND CEILINGS AS INDICATED AND NECESSARY TO ACCOMPLISH THE WORK.
  - 2 WHERE DEMOLITION ABUTS EXISTING MATERIALS TO REMAIN, CONTRACTOR SHALL PATCH ANY DAMAGES TO MATCH EXISTING ADJACENT SURFACES.
  - 3 ALL MATERIALS WITH SALVAGEABLE VALUE SHALL BE TURNED OVER TO THE OWNER'S AUTHORIZED REPRESENTATIVE, FOR EXAMPLE: DOORS, HARDWARE, LIGHT FIXTURES AND DIFFUSERS) TO DETERMINE THE DESIRED COURSE OF ACTION TO BE TAKEN.
  - 4 PATCH CONCRETE SLABS TO MATCH EXISTING FLOOR LEVEL, WHERE FIXTURES AND EQUIPMENT ARE REMOVED.
  - 5 DEMOLITION REQUIRED FOR NEW CONSTRUCTION SHALL BE HELD TO A MINIMUM, TO THE GREATEST EXTENT POSSIBLE, UNLESS OTHERWISE AUTHORIZED OR NOTED. ALL ADJACENT EXISTING FINISHES SHALL BE REPAIRED, FINISHES AND COLORS SHALL MATCH EXISTING WHERE POSSIBLE.
  - 6 REMOVE EXISTING APPLIANCES, AND STORE IN UNIT FOR FUTURE REINSTALLATION.

- GENERAL CONSTRUCTION NOTES**
- 1 LEAD-BASED PAINT ABATEMENT & DISPOSAL: WORK SHALL BE PERFORMED IN ACCORDANCE WITH SPECIFICATION 02 8319.13 LEAD-CONTAINING AND LEAD-BASED PAINT REMOVAL AND DISPOSAL.
  - 2 MOLD ABATEMENT: WORK SHALL BE PERFORMED IN ACCORDANCE WITH SPECIFICATION 02 8500 MOLD ABATEMENT.
  - 3 IF ASBESTOS IS SUSPECTED TO BE PRESENT DURING DEMOLITION, GENERAL CONTRACTOR SHALL NOTIFY THE OWNER AND ARCHITECT IMMEDIATELY.
  - 4 ASSEMBLY PENETRATIONS INCLUDE WALLS, FLOOR/CEILING AND CEILING/ROOF ELEMENTS BETWEEN RESIDENTIAL UNITS SHALL BE SEALED WITH APPROVED FIRE RATED SEALANT. SEE PLUMBING DRAWINGS.
  - 5 PROVIDE BLOCKING AT NEW METAL STUD FRAMED WALLS FOR ALL KITCHEN CABINETS AND PLUMBING FIXTURES.
  - 6 RAILING ANCHORS: RAILINGS AND ANCHORS SHALL RESIST A MINIMUM CONCENTRATED FORCE OF 200 POUNDS APPLIED TO ANY POINT OF THE ASSEMBLY.

**INTERIOR ELEVATION LEGEND**

	AREA OF GYP. BD. TO BE DEMOLISHED OR REMOVED. SEE NOTES.
	EXISTING ITEM(S) TO BE DEMOLISHED OR REMOVED FOR FUTURE REINSTALLATION (SEE FLOOR PLAN KEYED NOTES)

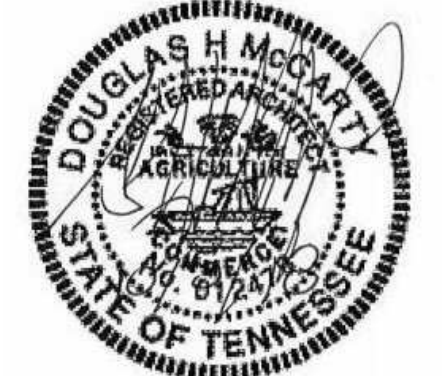

MCCARTY HOLSAPLE MCCARTY, INC.  
DO NOT SCALE DRAWINGS, USE GIVEN DIMENSIONS ONLY.  
FOR DIMENSIONS, VERIFY CONTRACT DIMENSIONS WITH ARCHITECT. CONTRACTOR SHALL CHECK AND VERIFY ALL DIMENSIONS AND CONDITIONS OF JOB SITE.

**CONSULTANT INFORMATION**

**CODES OFFICIAL REVIEW**

**KEY PLAN:**

**REVISION INFORMATION**

No.	Date	Description

**DRAWING INFORMATION**

SCALE: As Indicated  
SCALE GUIDE:  
DWG. ISSUED: OCTOBER 5, 2018  
FR./MGR: M. BUTLER  
PA./P.C.: K. WHITE / G. TAYLOR  
DRAWN BY: Author  
CHECKED BY: Author

**INTERIOR ELEVATIONS & DETAILS**

DRAWING NO: **A801**