

UTILITY RELOCATION PLANS FOR


**WATER MAIN RELOCATION
ON S.R. 16 AT FLINT RIVER BRIDGE**

LOCATED IN LANDLOTS 004, 012 & 013 OF THE 1st
AND 4th DISTRICTS, SPALDING COUNTY

The client acknowledges that these documents are the work papers of Paragon Consulting Group, Inc. and are their instruments of professional service. These documents shall not be reused or modified in any way without the prior written authorization of Paragon Consulting Group, Inc.


SHEET:
UTILITY PLAN

LICS #: PEF004167

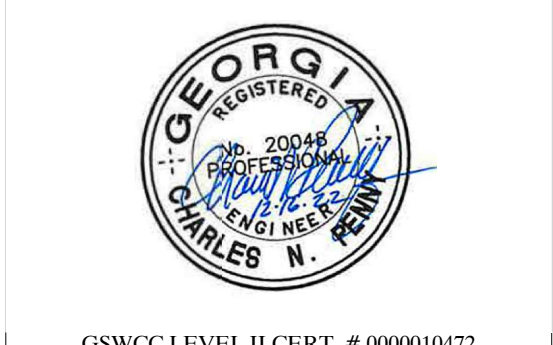


GSWCC LEVEL II CERT. # 0000010472

Project No. 19070.00	Issue Date: DEC. 2022
Drawn By: JLB	Checked By: CNP

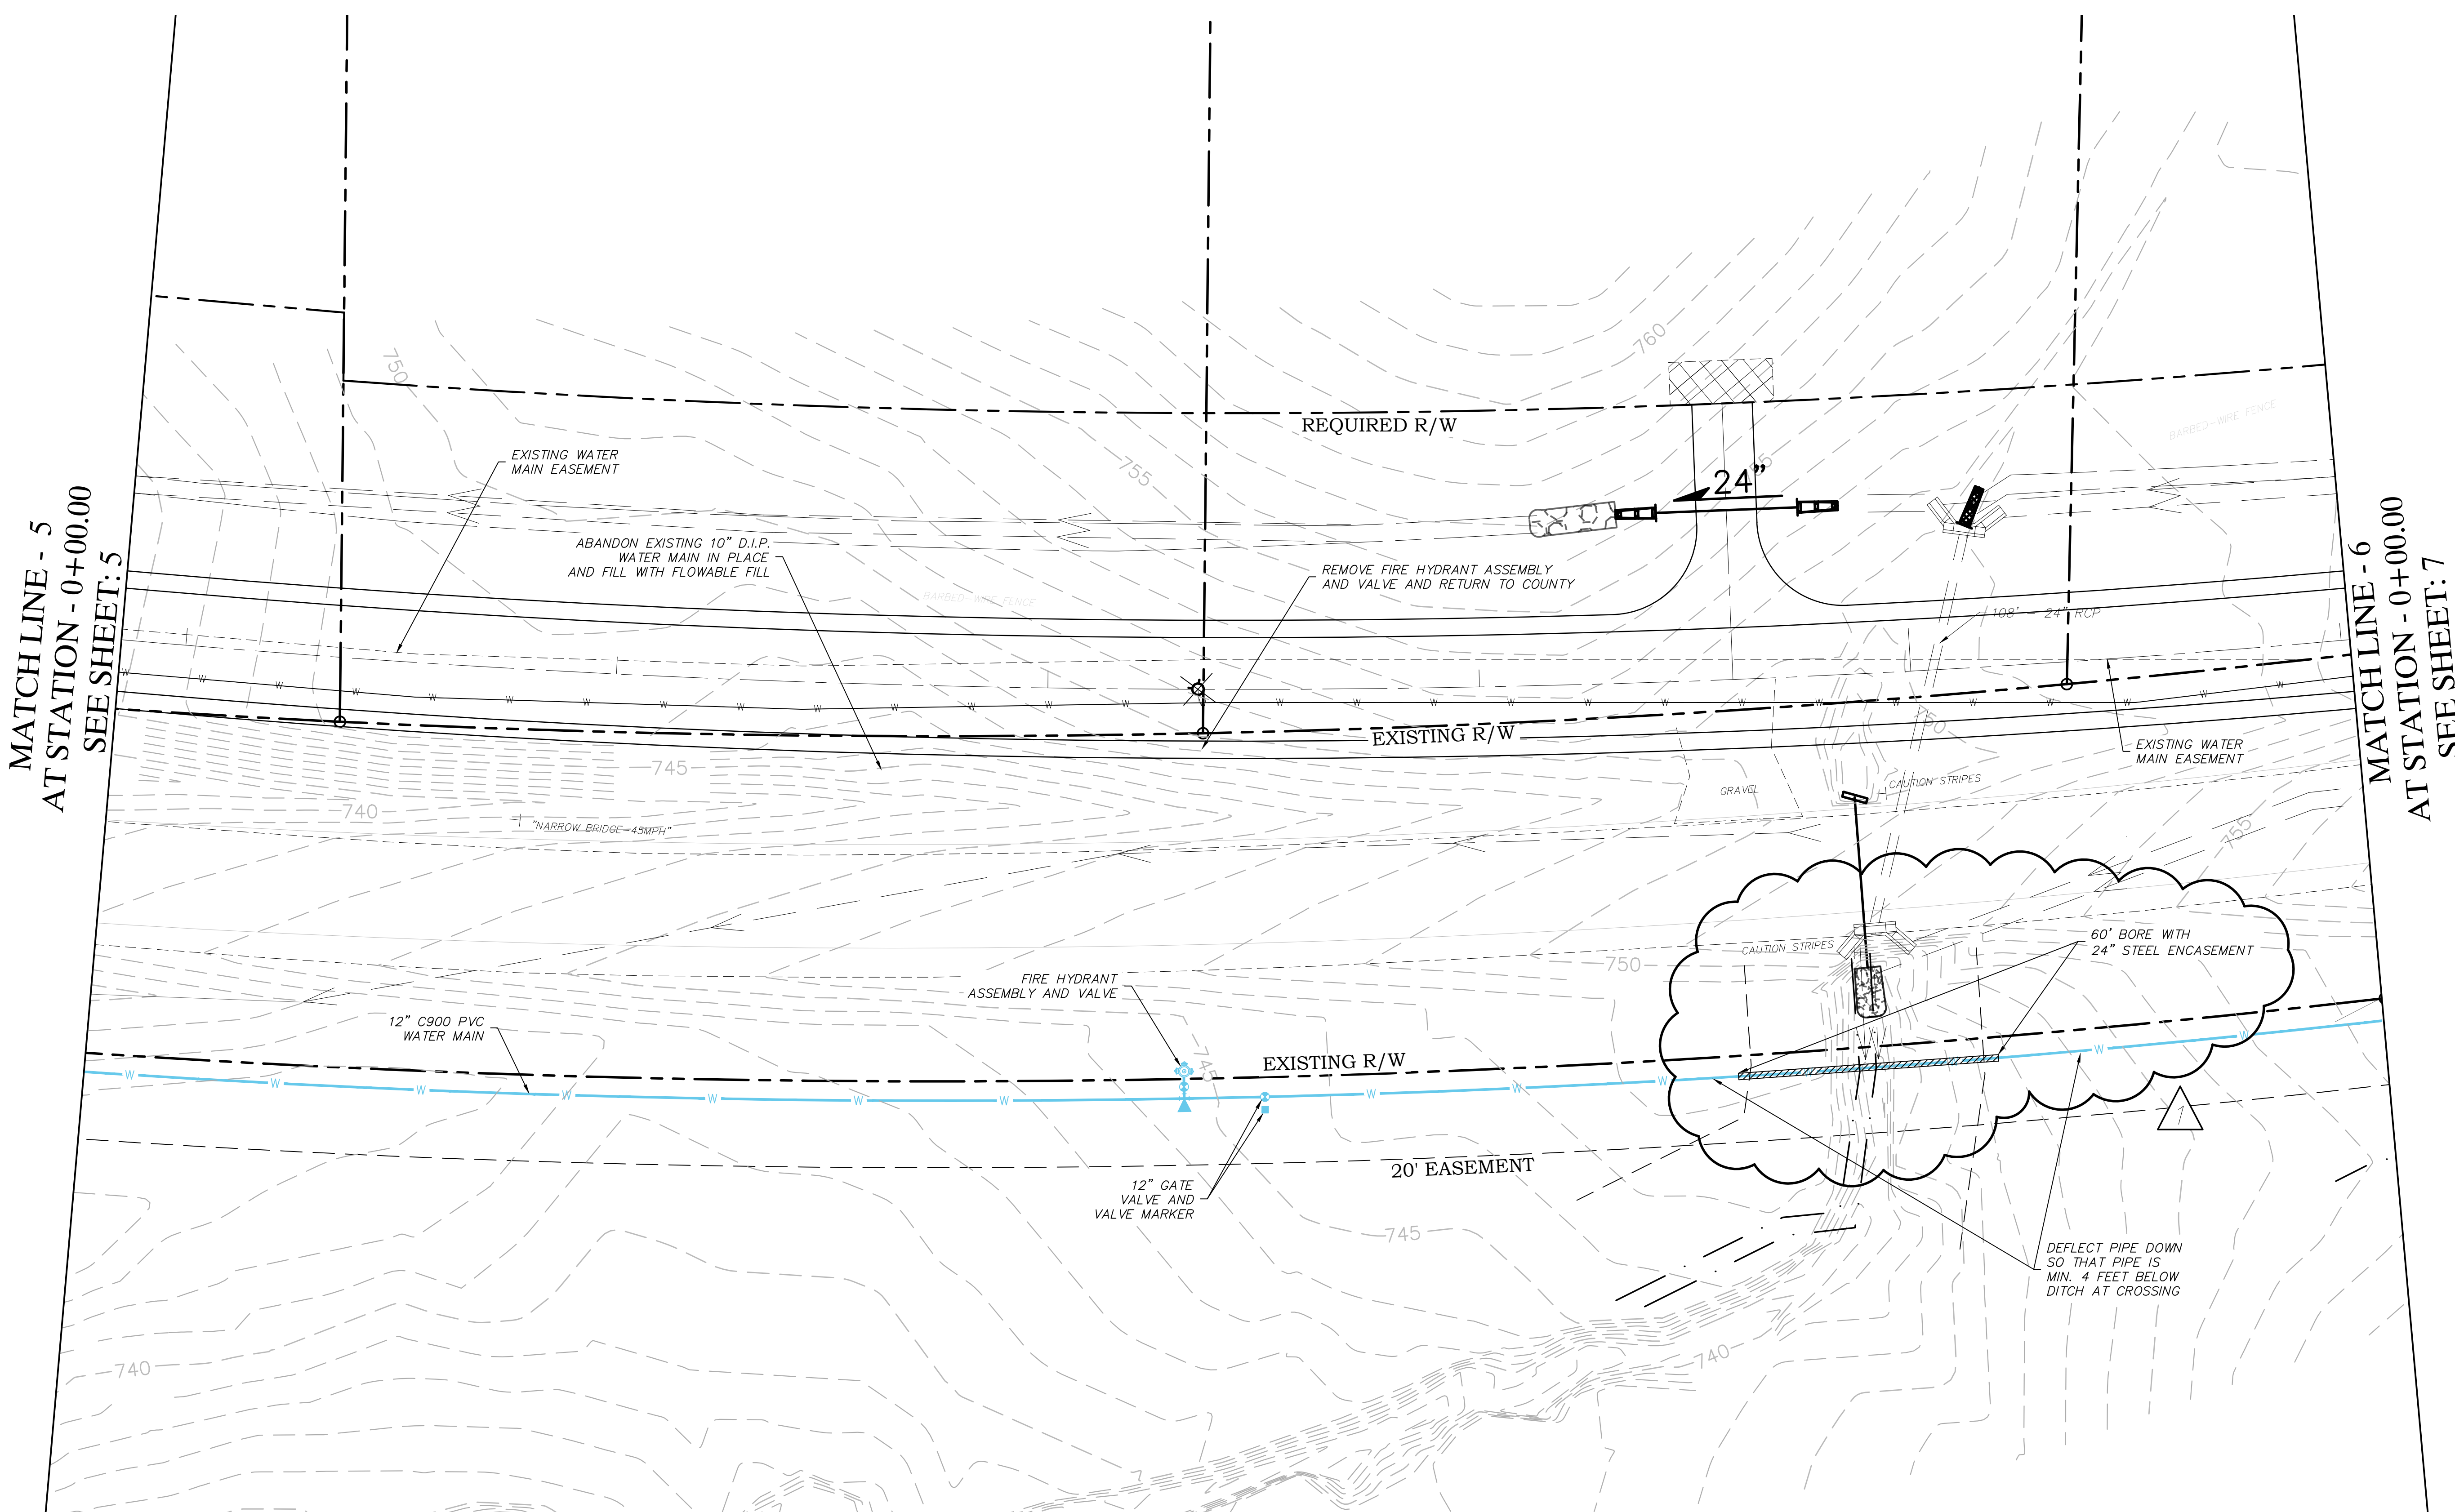

UTILITY PLAN

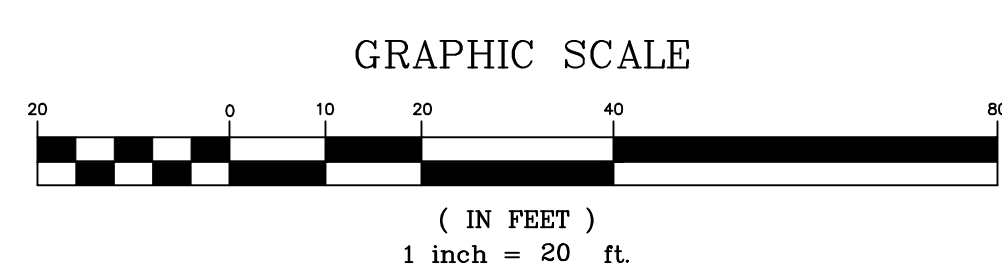

No.	Revisions:	Date
1.	ADDITIONAL BORE LOCATION	1/19/2023