

VICINITY MAP
N.T.S.



CITY OF DAYTONA BEACH UTILITIES DEPARTMENT
DAYTONA BEACH, FLORIDA

CITY CONTRACT NUMBER: 1307-1022

INVITATION TO BID No: 19202

CONTRACT DOCUMENTS FOR CONSTRUCTION OF THE

WESTSIDE REGIONAL WATER RECLAMATION FACILITY DEWATERING IMPROVEMENTS

SUPPORTING DOCUMENTS FOR BIOSOLIDS DEWATERING EQUIPMENT PROCUREMENT


CAROLLO PROJECT NO. 8290U.10

DECEMBER 2018

WEKIVA
ENGINEERING^{LLC}



200 EAST ROBINSON STREET, SUITE 1400
ORLANDO, FL 32801
PHONE: (407) 478-4642 FAX: (407) 478-4643
CA 00008571

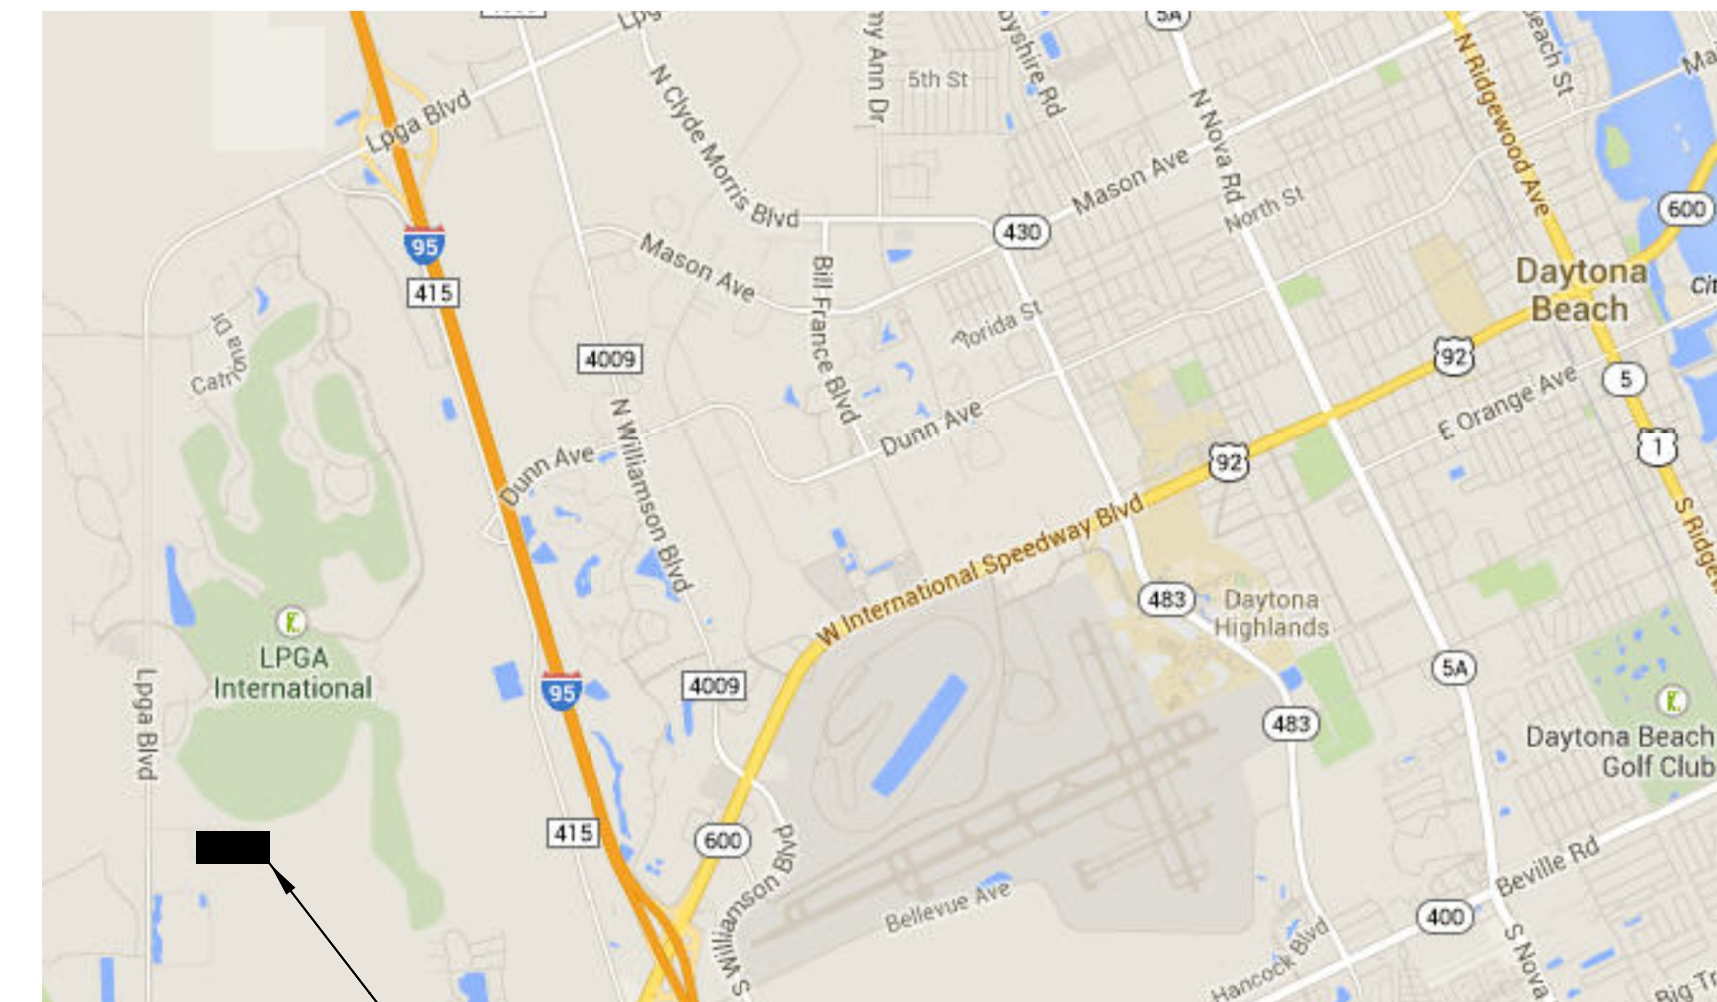

DAYTONA BEACH WWTP
3651 LPGA BOULEVARD,
DAYTONA BEACH FL, 32115

LOCATION MAP
N.T.S.

REGISTERED ENGINEERS/ARCHITECT
STATE OF FLORIDA

GENERAL / CIVIL /
PROCESS / MECHANICAL

SUDHANVA V. PARANJAPE
P.E. No. 64472

STRUCTURAL

JOHN SOBCZAK
P.E. No. 71407

ELECTRICAL /
INSTRUMENTATION

THEIN WIN
P.E. No. 65722


JOB NO.
8290U.10

DRAWING NO.
G01

HILLERS ELECTRICAL
ENGINEERING, INC.
23257 STATE ROAD 7, SUITE 100
BOCA RATON, FLORIDA 33428
(561) 451-9165
(561) 451-4886 FAX
LICENSE NO: EB 0006877

PROJECT NO. FILE NAME: 8290U10-G02.dgn

	1	2	3	4	5	6	7	8	9	10	11	12	13
	CIVIL LEGEND		CIVIL LEGEND (CONT)		BUILDING MATERIALS LEGEND				MECHANICAL AND PIPING ABBREVIATIONS				
					VIEW IN SECTION				GENERAL		GENERAL - CONTINUED		

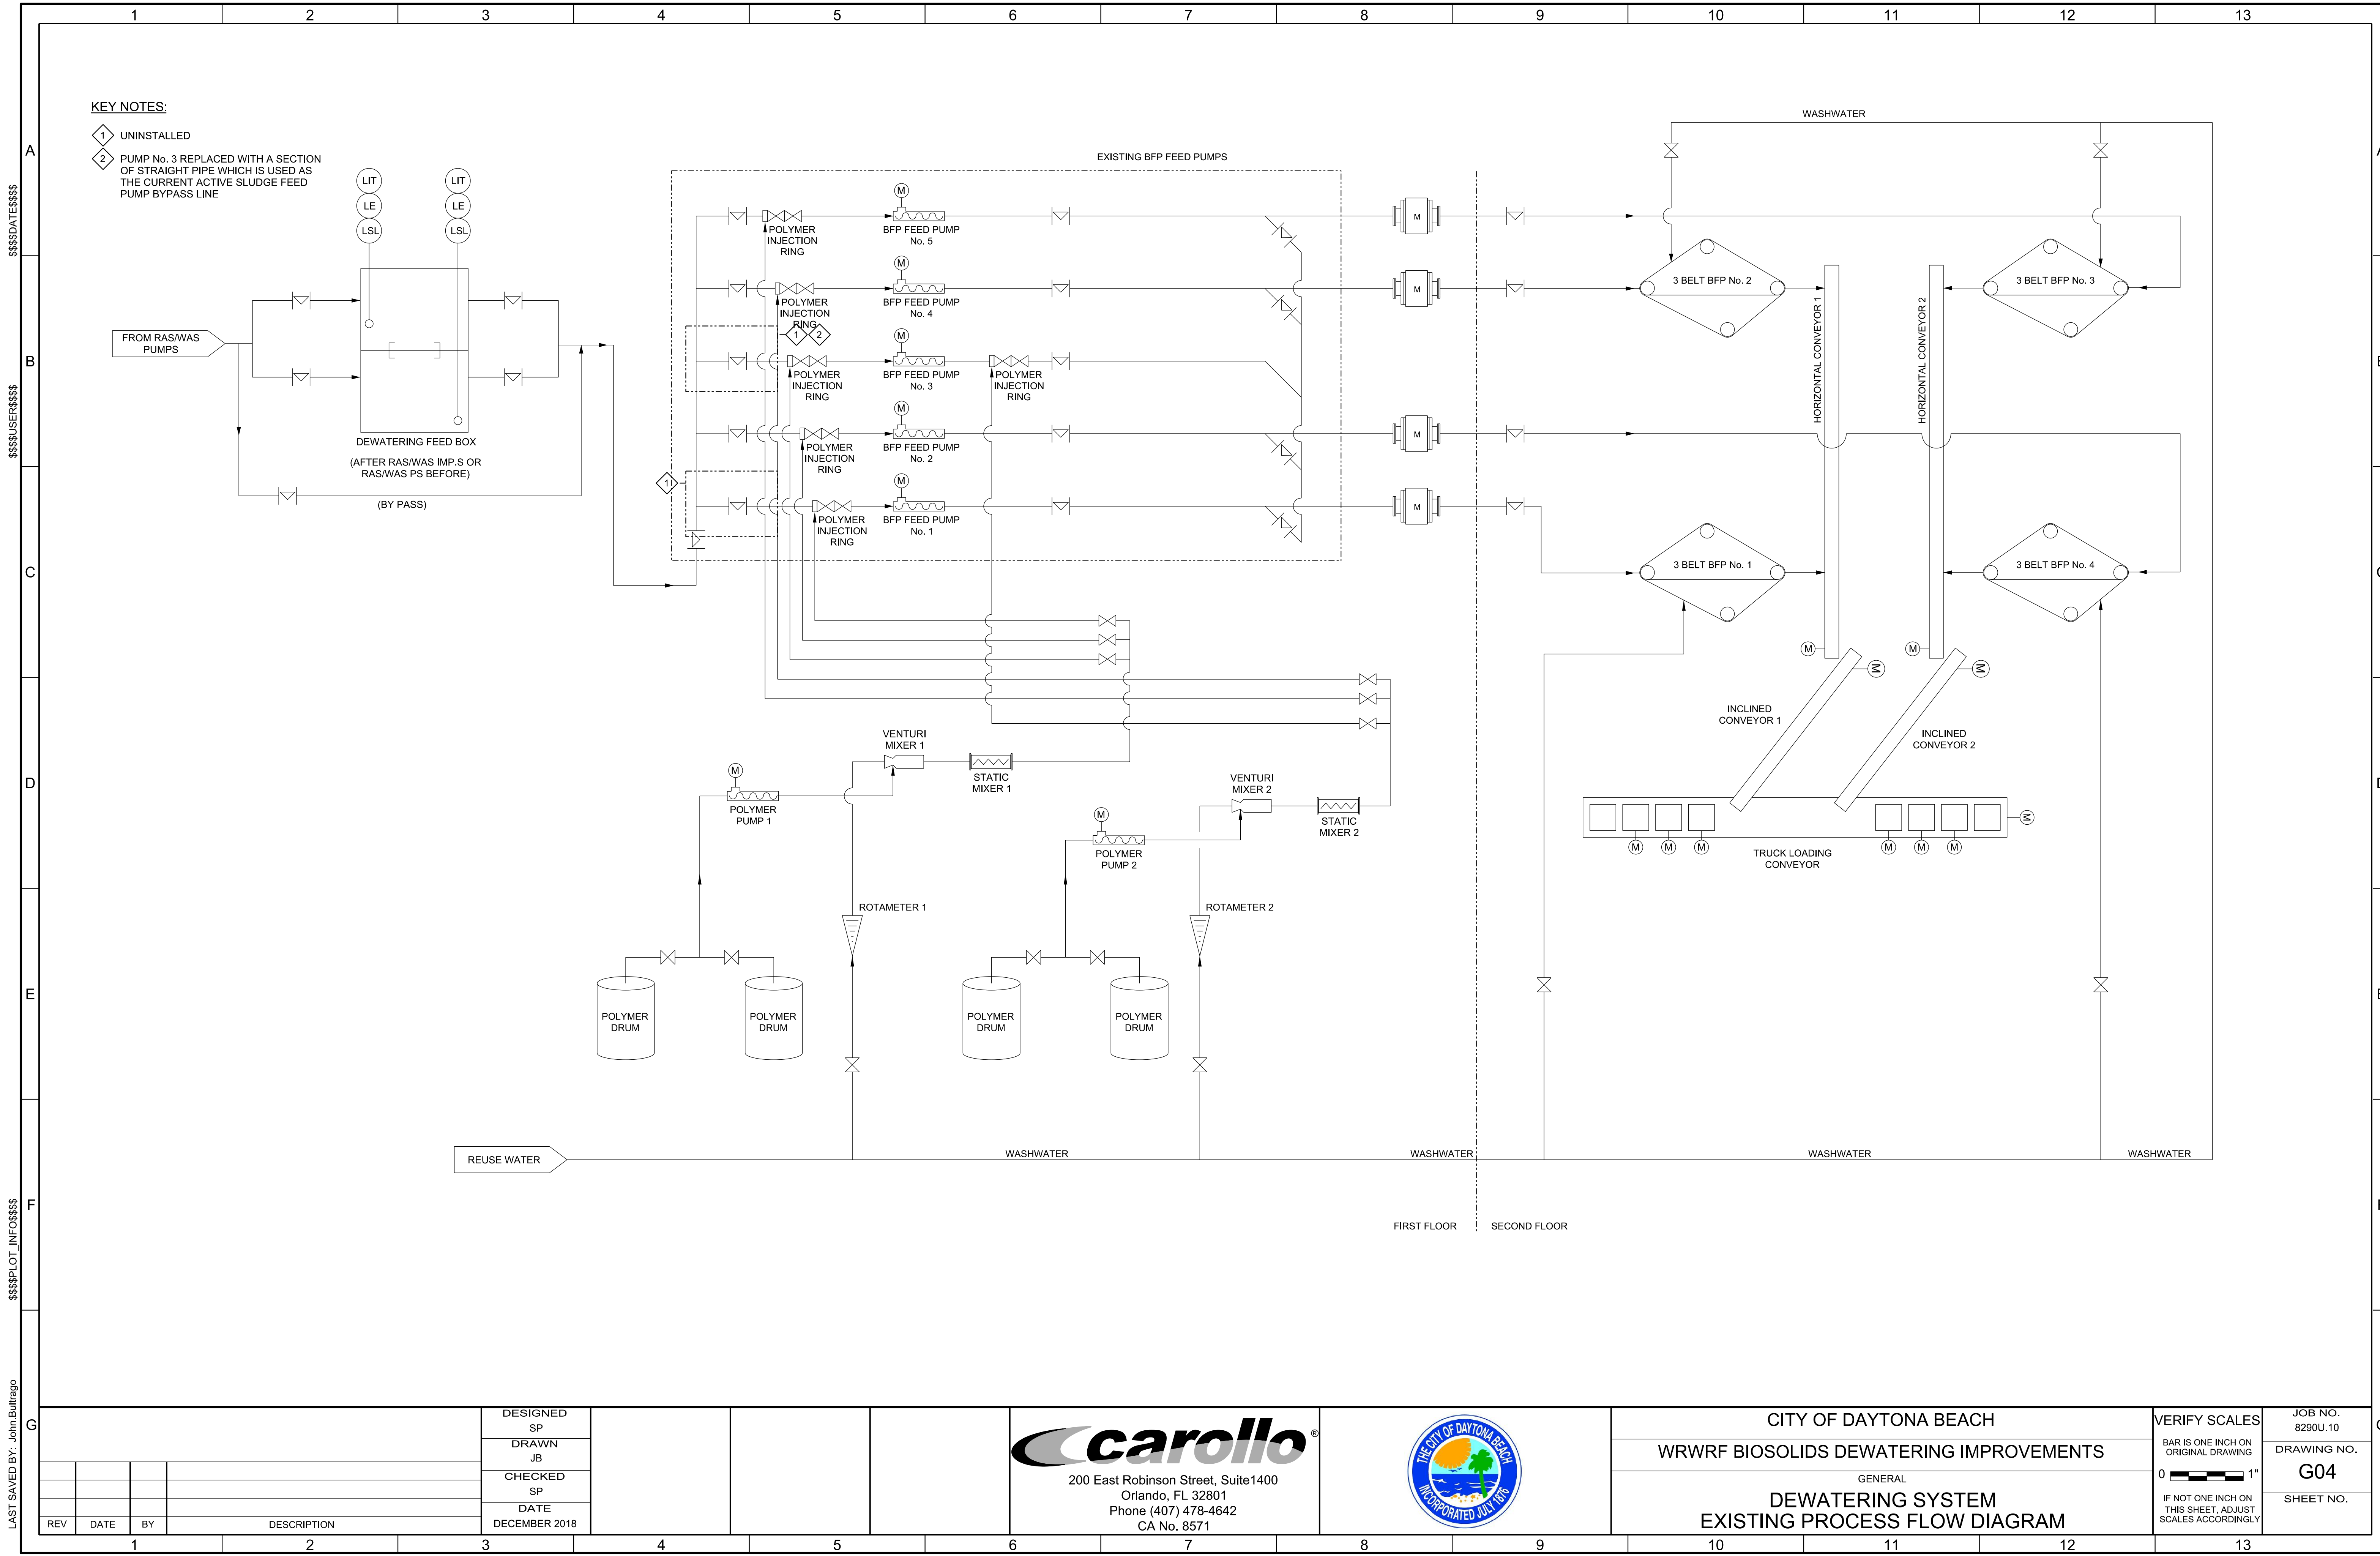


\$\$\$\$DATE\$\$\$\$

\$\$\$\$USER\$\$\$\$

\$\$\$\$PLOT_INFO\$\$\$\$

LAST SAVED BY: John Bullrago

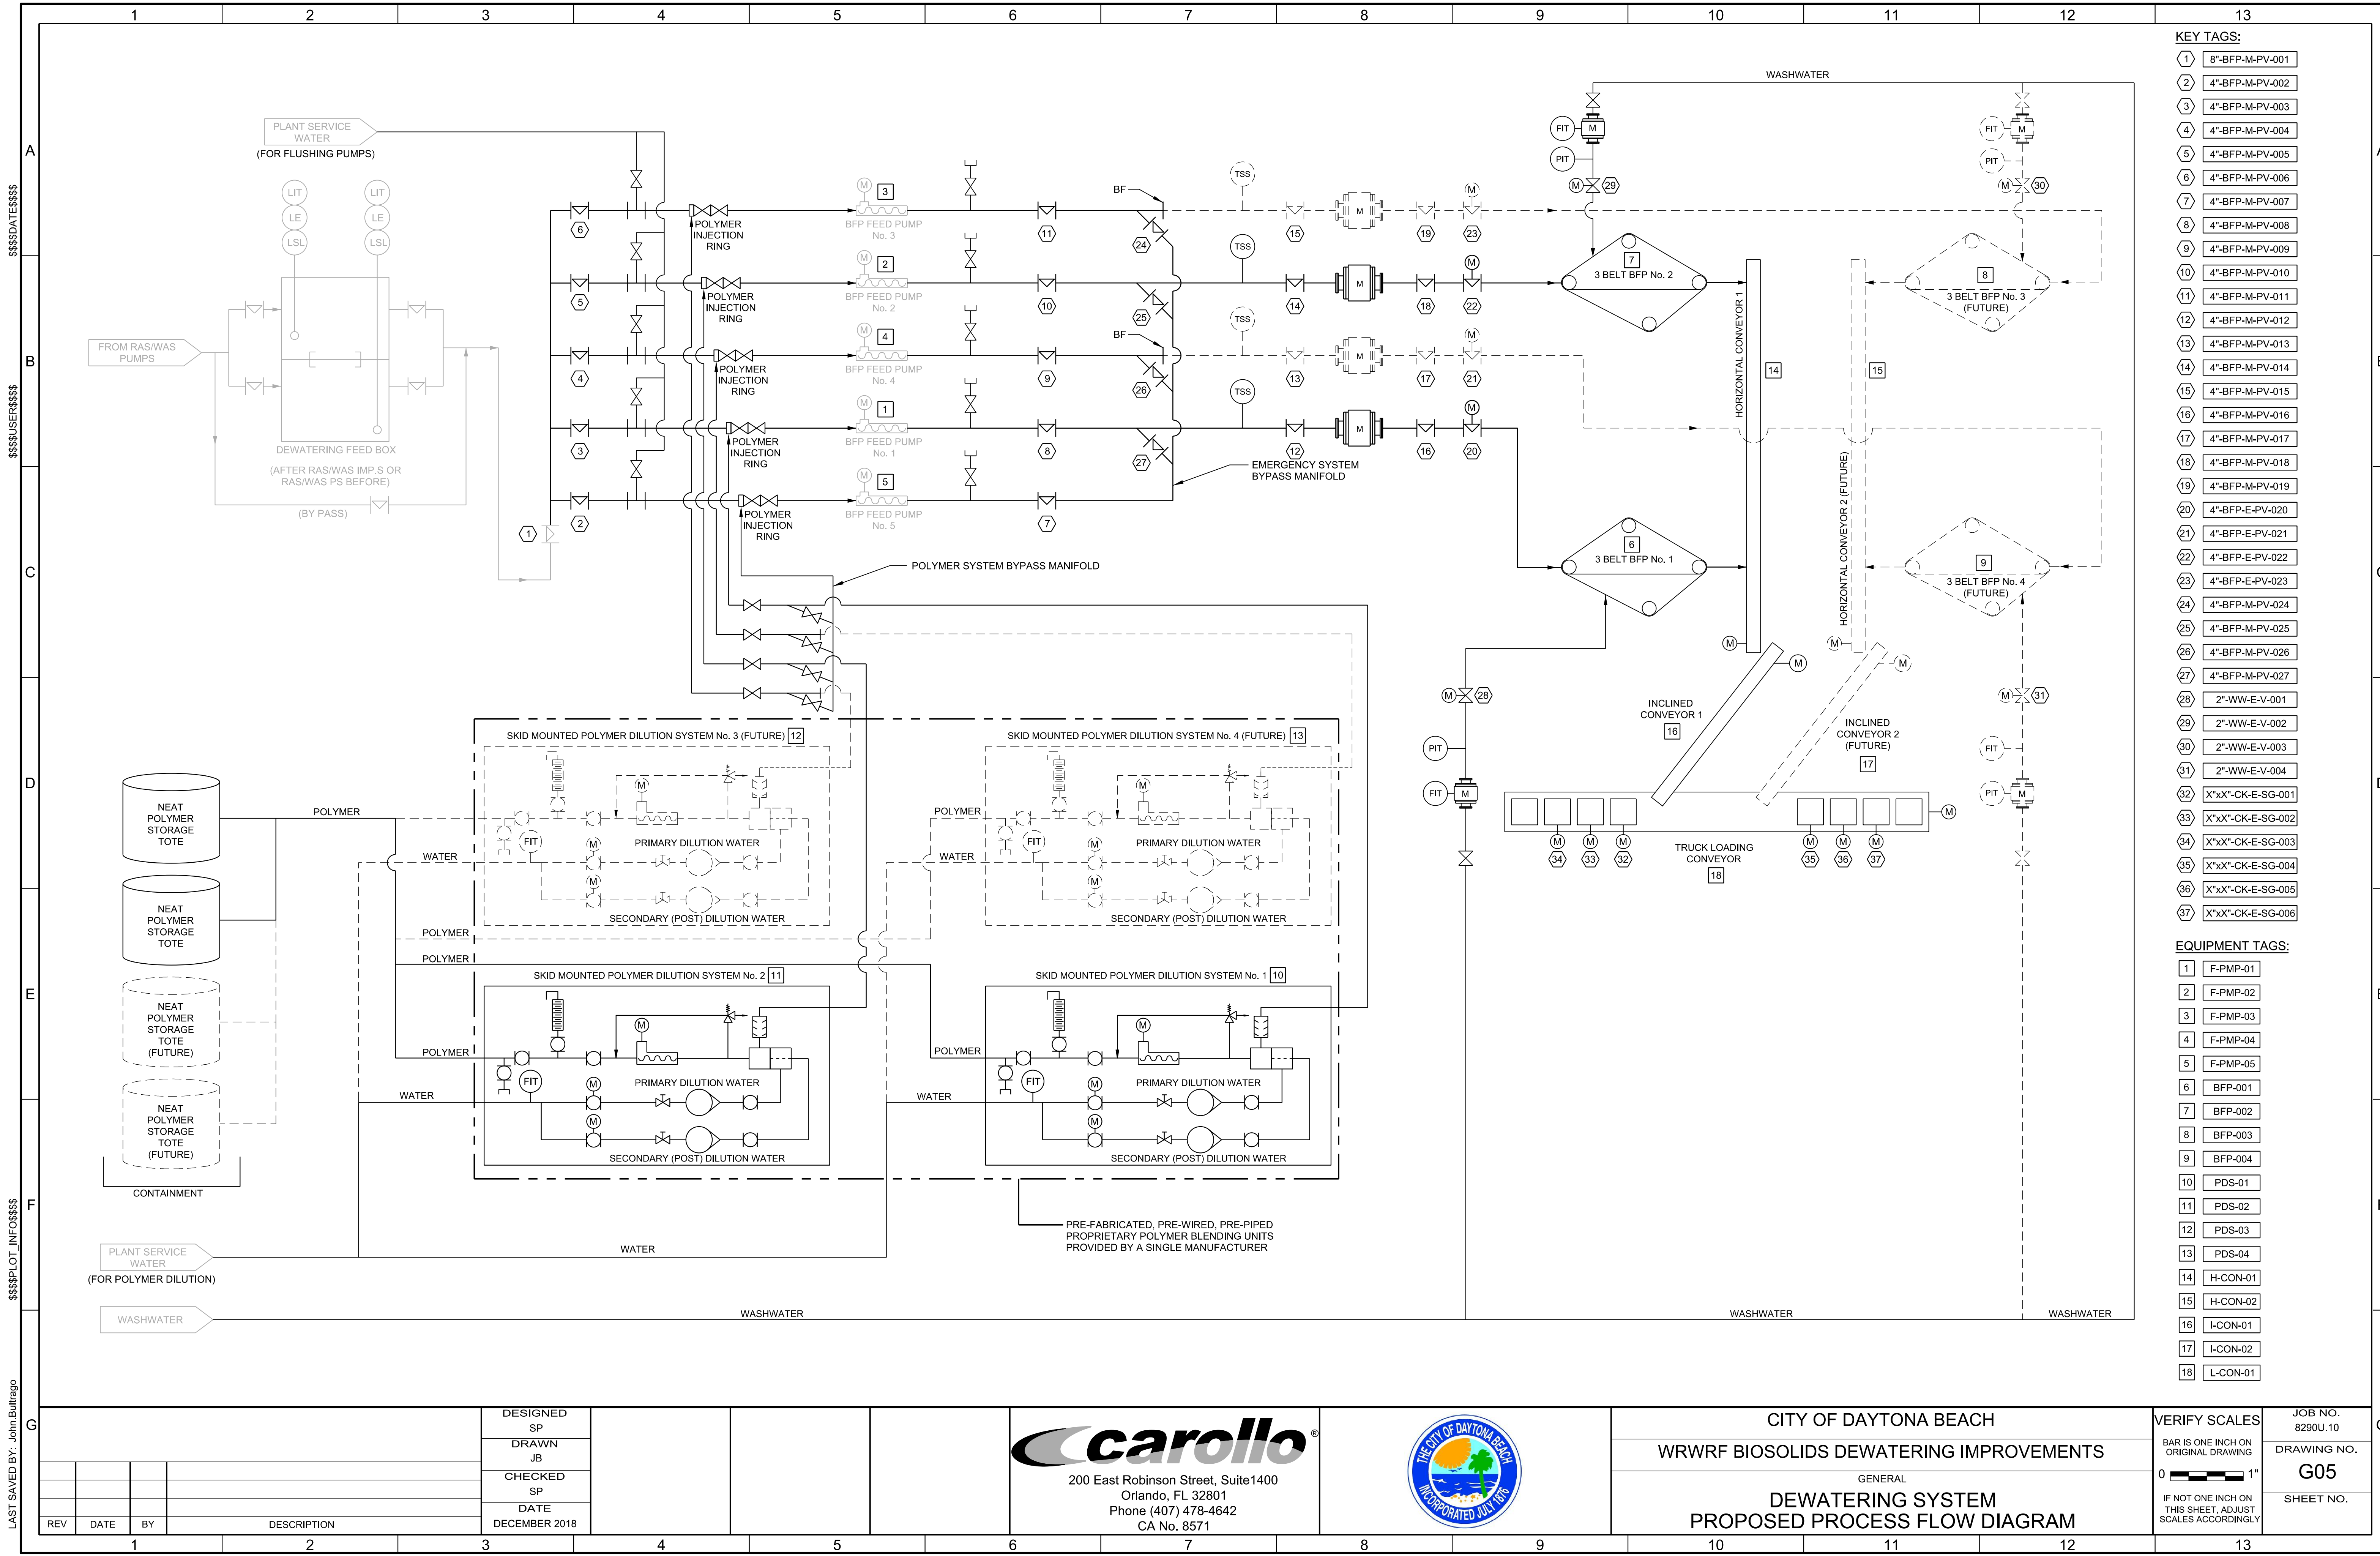


KEY TAGS:

- 1 8"-BFP-M-PV-001
- 2 4"-BFP-M-PV-002
- 3 4"-BFP-M-PV-003
- 4 4"-BFP-M-PV-004
- 5 4"-BFP-M-PV-005
- 6 4"-BFP-M-PV-006
- 7 4"-BFP-M-PV-007
- 8 4"-BFP-M-PV-008
- 9 4"-BFP-M-PV-009
- 10 4"-BFP-M-PV-010
- 11 4"-BFP-M-PV-011
- 12 4"-BFP-M-PV-012
- 13 4"-BFP-M-PV-013
- 14 4"-BFP-M-PV-014
- 15 4"-BFP-M-PV-015
- 16 4"-BFP-M-PV-016
- 17 4"-BFP-M-PV-017
- 18 4"-BFP-M-PV-018
- 19 4"-BFP-M-PV-019
- 20 4"-BFP-E-PV-020
- 21 4"-BFP-E-PV-021
- 22 4"-BFP-E-PV-022
- 23 4"-BFP-E-PV-023
- 24 4"-BFP-M-PV-024
- 25 4"-BFP-M-PV-025
- 26 4"-BFP-M-PV-026
- 27 4"-BFP-M-PV-027
- 28 2"-WW-E-V-001
- 29 2"-WW-E-V-002
- 30 2"-WW-E-V-003
- 31 2"-WW-E-V-004
- 32 X"xX"-CK-E-SG-001
- 33 X"xX"-CK-E-SG-002
- 34 X"xX"-CK-E-SG-003
- 35 X"xX"-CK-E-SG-004
- 36 X"xX"-CK-E-SG-005
- 37 X"xX"-CK-E-SG-006

EQUIPMENT TAGS:

- 1 F-PMP-01
- 2 F-PMP-02
- 3 F-PMP-03
- 4 F-PMP-04
- 5 F-PMP-05
- 6 BFP-001
- 7 BFP-002
- 8 BFP-003
- 9 BFP-004
- 10 PDS-01
- 11 PDS-02
- 12 PDS-03
- 13 PDS-04
- 14 H-CON-01
- 15 H-CON-02
- 16 I-CON-01
- 17 I-CON-02
- 18 L-CON-01

DESIGNED SP				DRAWN JB				CHECKED SP				DATE DECEMBER 2018				PROJECT NO.				FILE NAME: 8290U10-G05.dgn											
REV				DATE				BY				DESCRIPTION				200 East Robinson Street, Suite1400 Orlando, FL 32801 Phone (407) 478-4642 CA No. 8571				CITY OF DAYTONA BEACH WRWRF BIOSOLIDS DEWATERING IMPROVEMENTS GENERAL DEWATERING SYSTEM PROPOSED PROCESS FLOW DIAGRAM				VERIFY SCALES BAR IS ONE INCH ON ORIGINAL DRAWING 0 1" IF NOT ONE INCH ON THIS SHEET, ADJUST SCALES ACCORDINGLY				JOB NO. 8290U.10 DRAWING NO. G05 SHEET NO.			

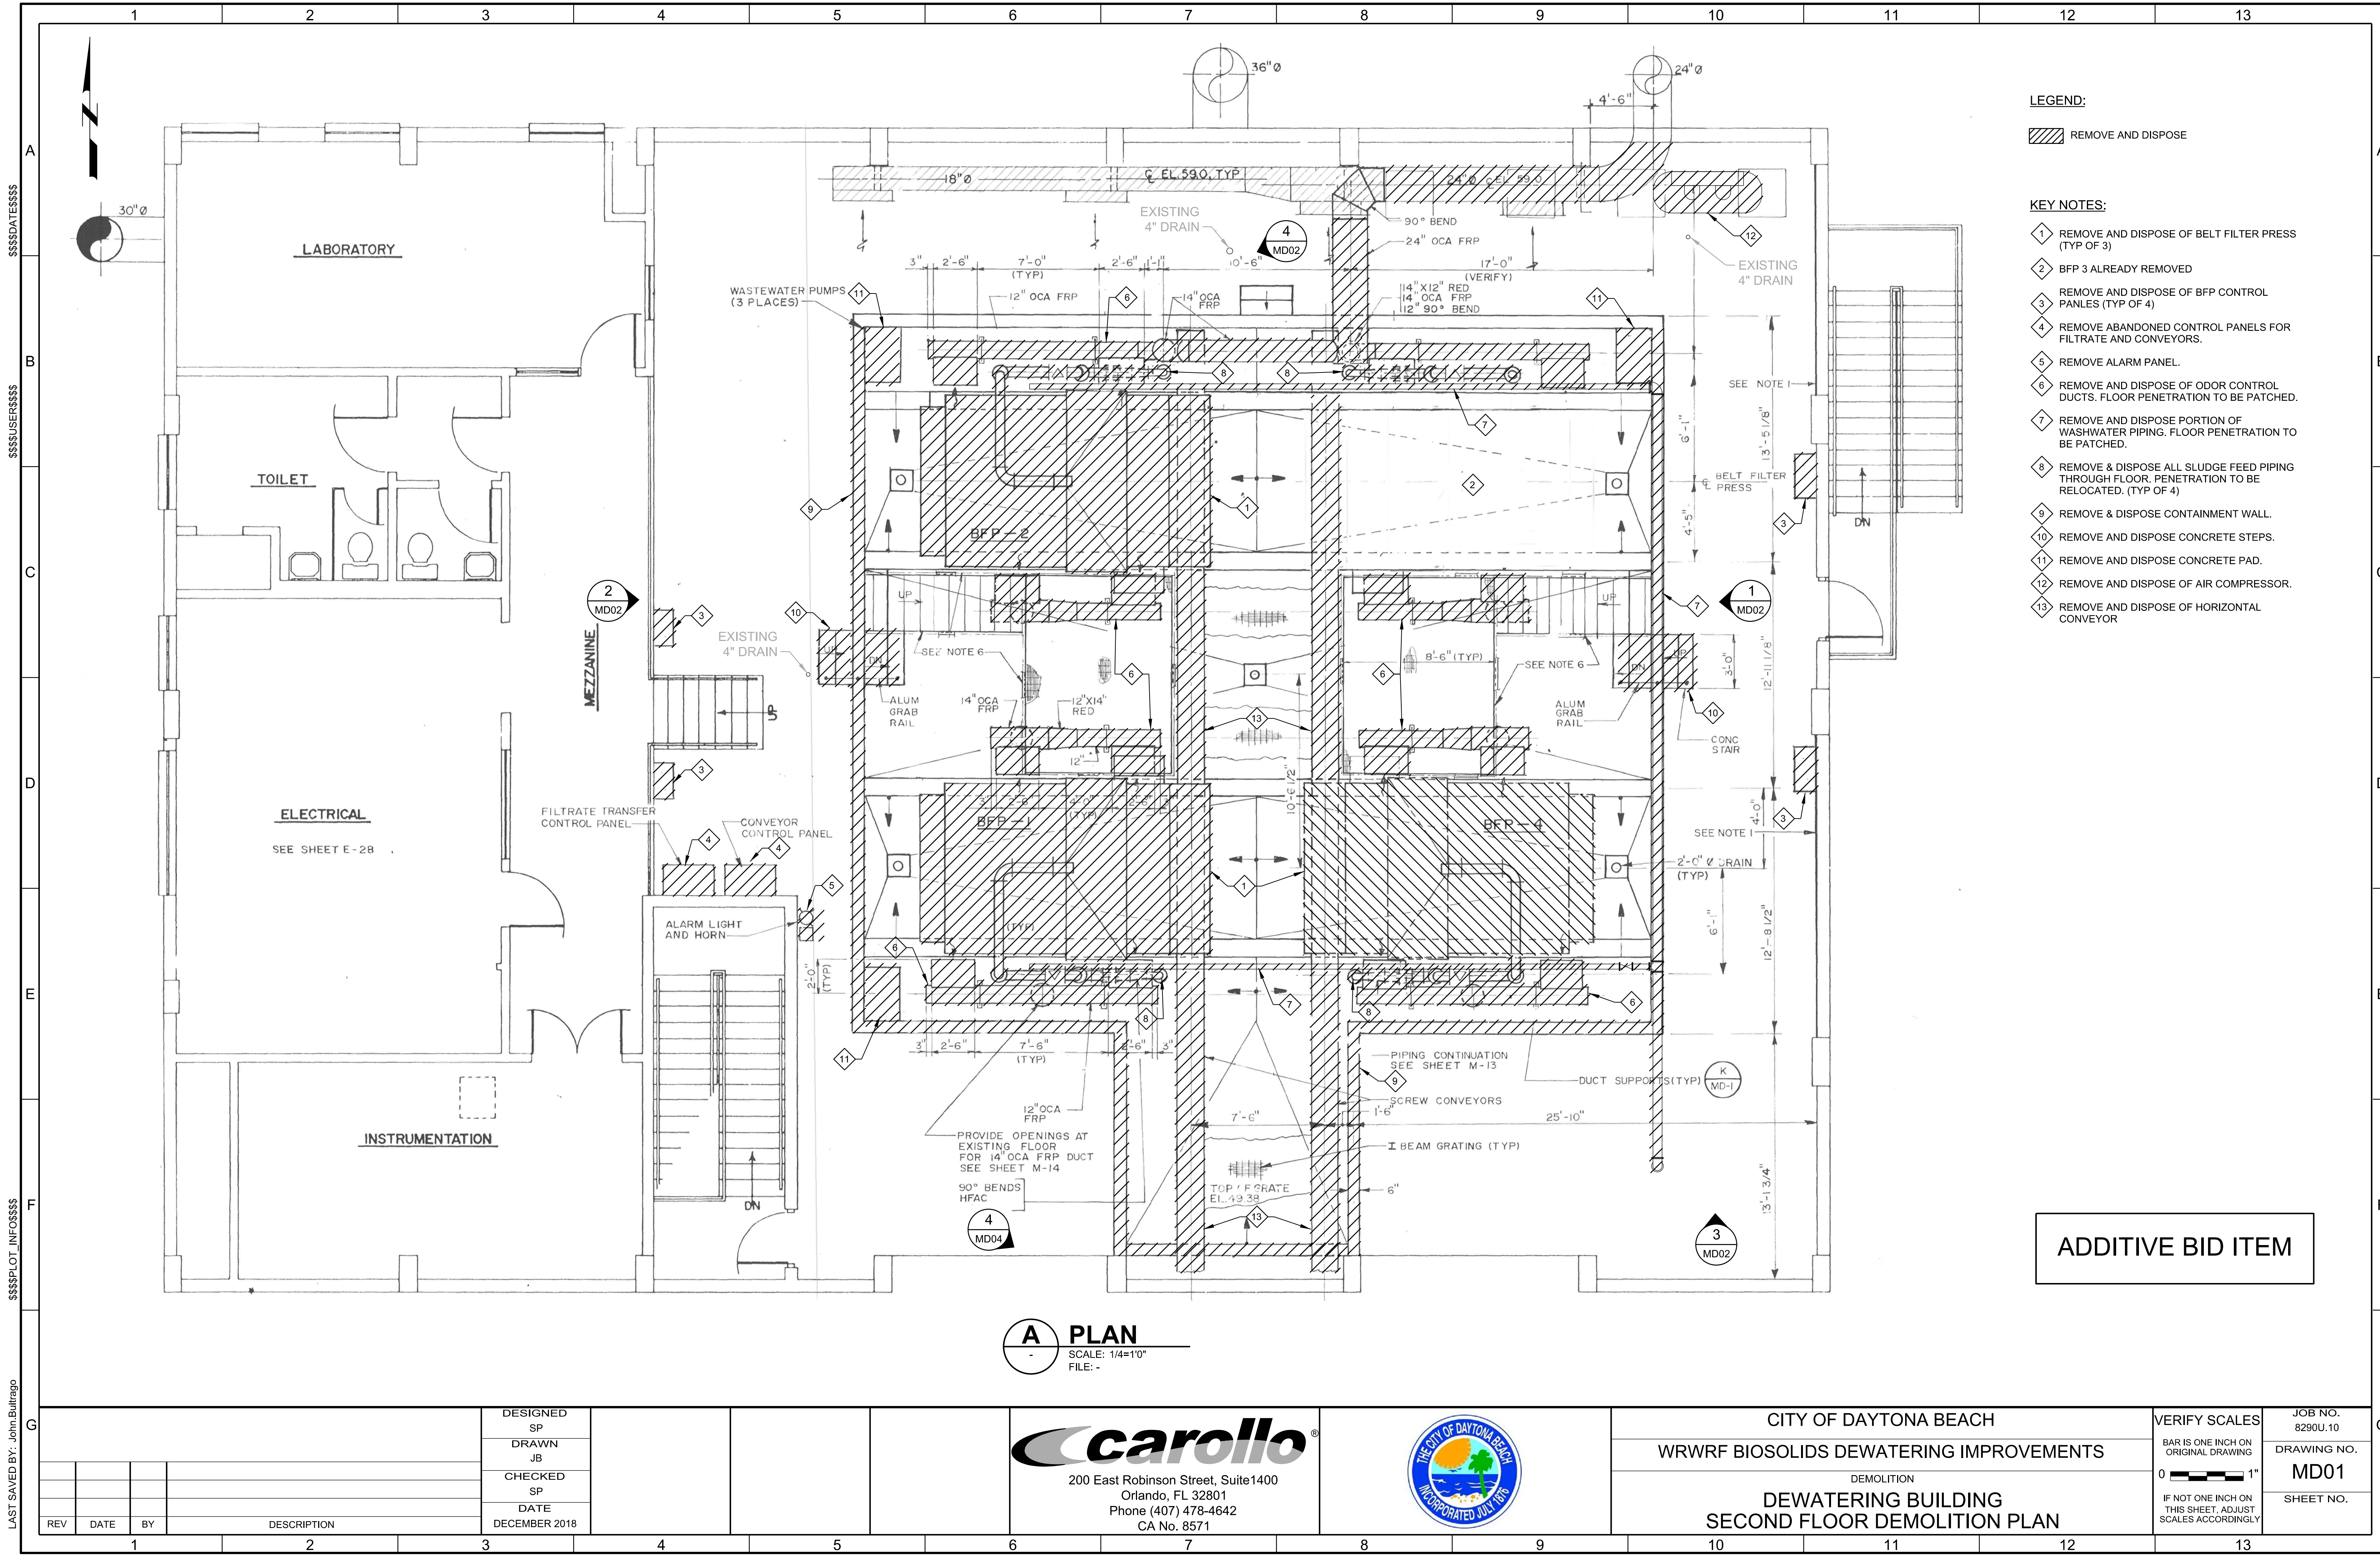

- LEGEND:**
- REMOVE AND DISPOSE
- KEY NOTES:**
- 1 REMOVE AND DISPOSE OF BELT FILTER PRESS (TYP OF 3)
 - 2 BFP 3 ALREADY REMOVED
 - 3 REMOVE AND DISPOSE OF BFP CONTROL PANLES (TYP OF 4)
 - 4 REMOVE ABANDONED CONTROL PANELS FOR FILTRATE AND CONVEYORS.
 - 5 REMOVE ALARM PANEL.
 - 6 REMOVE AND DISPOSE OF ODOR CONTROL DUCTS. FLOOR PENETRATION TO BE PATCHED.
 - 7 REMOVE AND DISPOSE PORTION OF WASHWATER PIPING. FLOOR PENETRATION TO BE PATCHED.
 - 8 REMOVE & DISPOSE ALL SLUDGE FEED PIPING THROUGH FLOOR. PENETRATION TO BE RELOCATED. (TYP OF 4)
 - 9 REMOVE & DISPOSE CONTAINMENT WALL.
 - 10 REMOVE AND DISPOSE CONCRETE STEPS.
 - 11 REMOVE AND DISPOSE CONCRETE PAD.
 - 12 REMOVE AND DISPOSE OF AIR COMPRESSOR.
 - 13 REMOVE AND DISPOSE OF HORIZONTAL CONVEYOR

ADDITIVE BID ITEM

A PLAN
SCALE: 1/4"=10"
FILE: -

carollo
200 East Robinson Street, Suite1400
Orlando, FL 32801
Phone (407) 478-4642
CA No. 8571



CITY OF DAYTONA BEACH
WRWRF BIOSOLIDS DEWATERING IMPROVEMENTS
DEMOLITION
DEWATERING BUILDING
SECOND FLOOR DEMOLITION PLAN

VERIFY SCALES
BAR IS ONE INCH ON ORIGINAL DRAWING
0 1"
IF NOT ONE INCH ON THIS SHEET, ADJUST SCALES ACCORDINGLY

JOB NO.
8290U.10
DRAWING NO.
MD01
SHEET NO.

REV	DATE	BY	DESCRIPTION	DESIGNED SP	DRAWN JB	CHECKED SP	DATE DECEMBER 2018
1							
2							
\$\$\$\$DATE\$\$\$\$
\$\$\$\$USER\$\$\$\$
\$\$\$\$PLOT_INFO\$\$\$\$
LAST SAVED BY: John Bullrago



1 PHOTO SHOWING BFP No. 4, ODOR CONTROL DUCTWORK, SULDGE FEED PIPING, WASHWATER PIPING ON EAST SIDE OF DEWATERING SYSTEM
MD01



3 PHOTO SHOWING WASHWATER PIPING
MD01



2 PHOTO SHOWING BFP No. 1, BFP No. 2, ODOR CONTROL DUCTWORK, SULDGE FEED PIPING, WASHWATER PIPING ON WEST SIDE OF DEWATERING SYSTEM
MD01



4 PHOTO SHOWING BFP No. 2
MD01

LEGEND:

REMOVE AND DISPOSE

KEY NOTES:

- 1 REMOVE AND DISPOSE OF BELT FILTER PRESS (TYP OF 3)

2 BFP 3 ALREADY REMOVED

3 REMOVE AND DISPOSE OF BFP CONTROL PANLES (TYP OF 4)
- 4 REMOVE ABANDONED CONTROL PANELS FOR FILTRATE AND CONVEYORS.

5 REMOVE AND DISPOSE OF ODOR CONTROL DUCTS. PATCH FLOOR PENETRATION. NORTH WALL PENETRATION TO BE CAPPED INSIDE ROOM.

6 REMOVE AND DISPOSE PORTION OF WASHWATER PIPING. PATCH FLOOR PENETRATION.

7 REMOVE & DISPOSE ALL SLUDGE FEED PIPING THROUGH FLOOR. PENETRATION TO BE RELOCATED. (TYP OF 4)

8 REMOVE AND DISPOSE OF AIR COMPRESSOR.

ADDITIVE BID ITEM




200 East Robinson Street, Suite1400
Orlando, FL 32801
Phone (407) 478-4642
CA No. 8571





CITY OF DAYTONA BEACH
WRWRF BIOSOLIDS DEWATERING IMPROVEMENTS
DEMOLITION
DEWATERING BUILDING
SECOND FLOOR DEMOLITION PHOTOS


VERIFY SCALES
BAR IS ONE INCH ON ORIGINAL DRAWING
0 1"
IF NOT ONE INCH ON THIS SHEET, ADJUST SCALES ACCORDINGLY


JOB NO.
8290U.10
DRAWING NO.
MD02
SHEET NO.

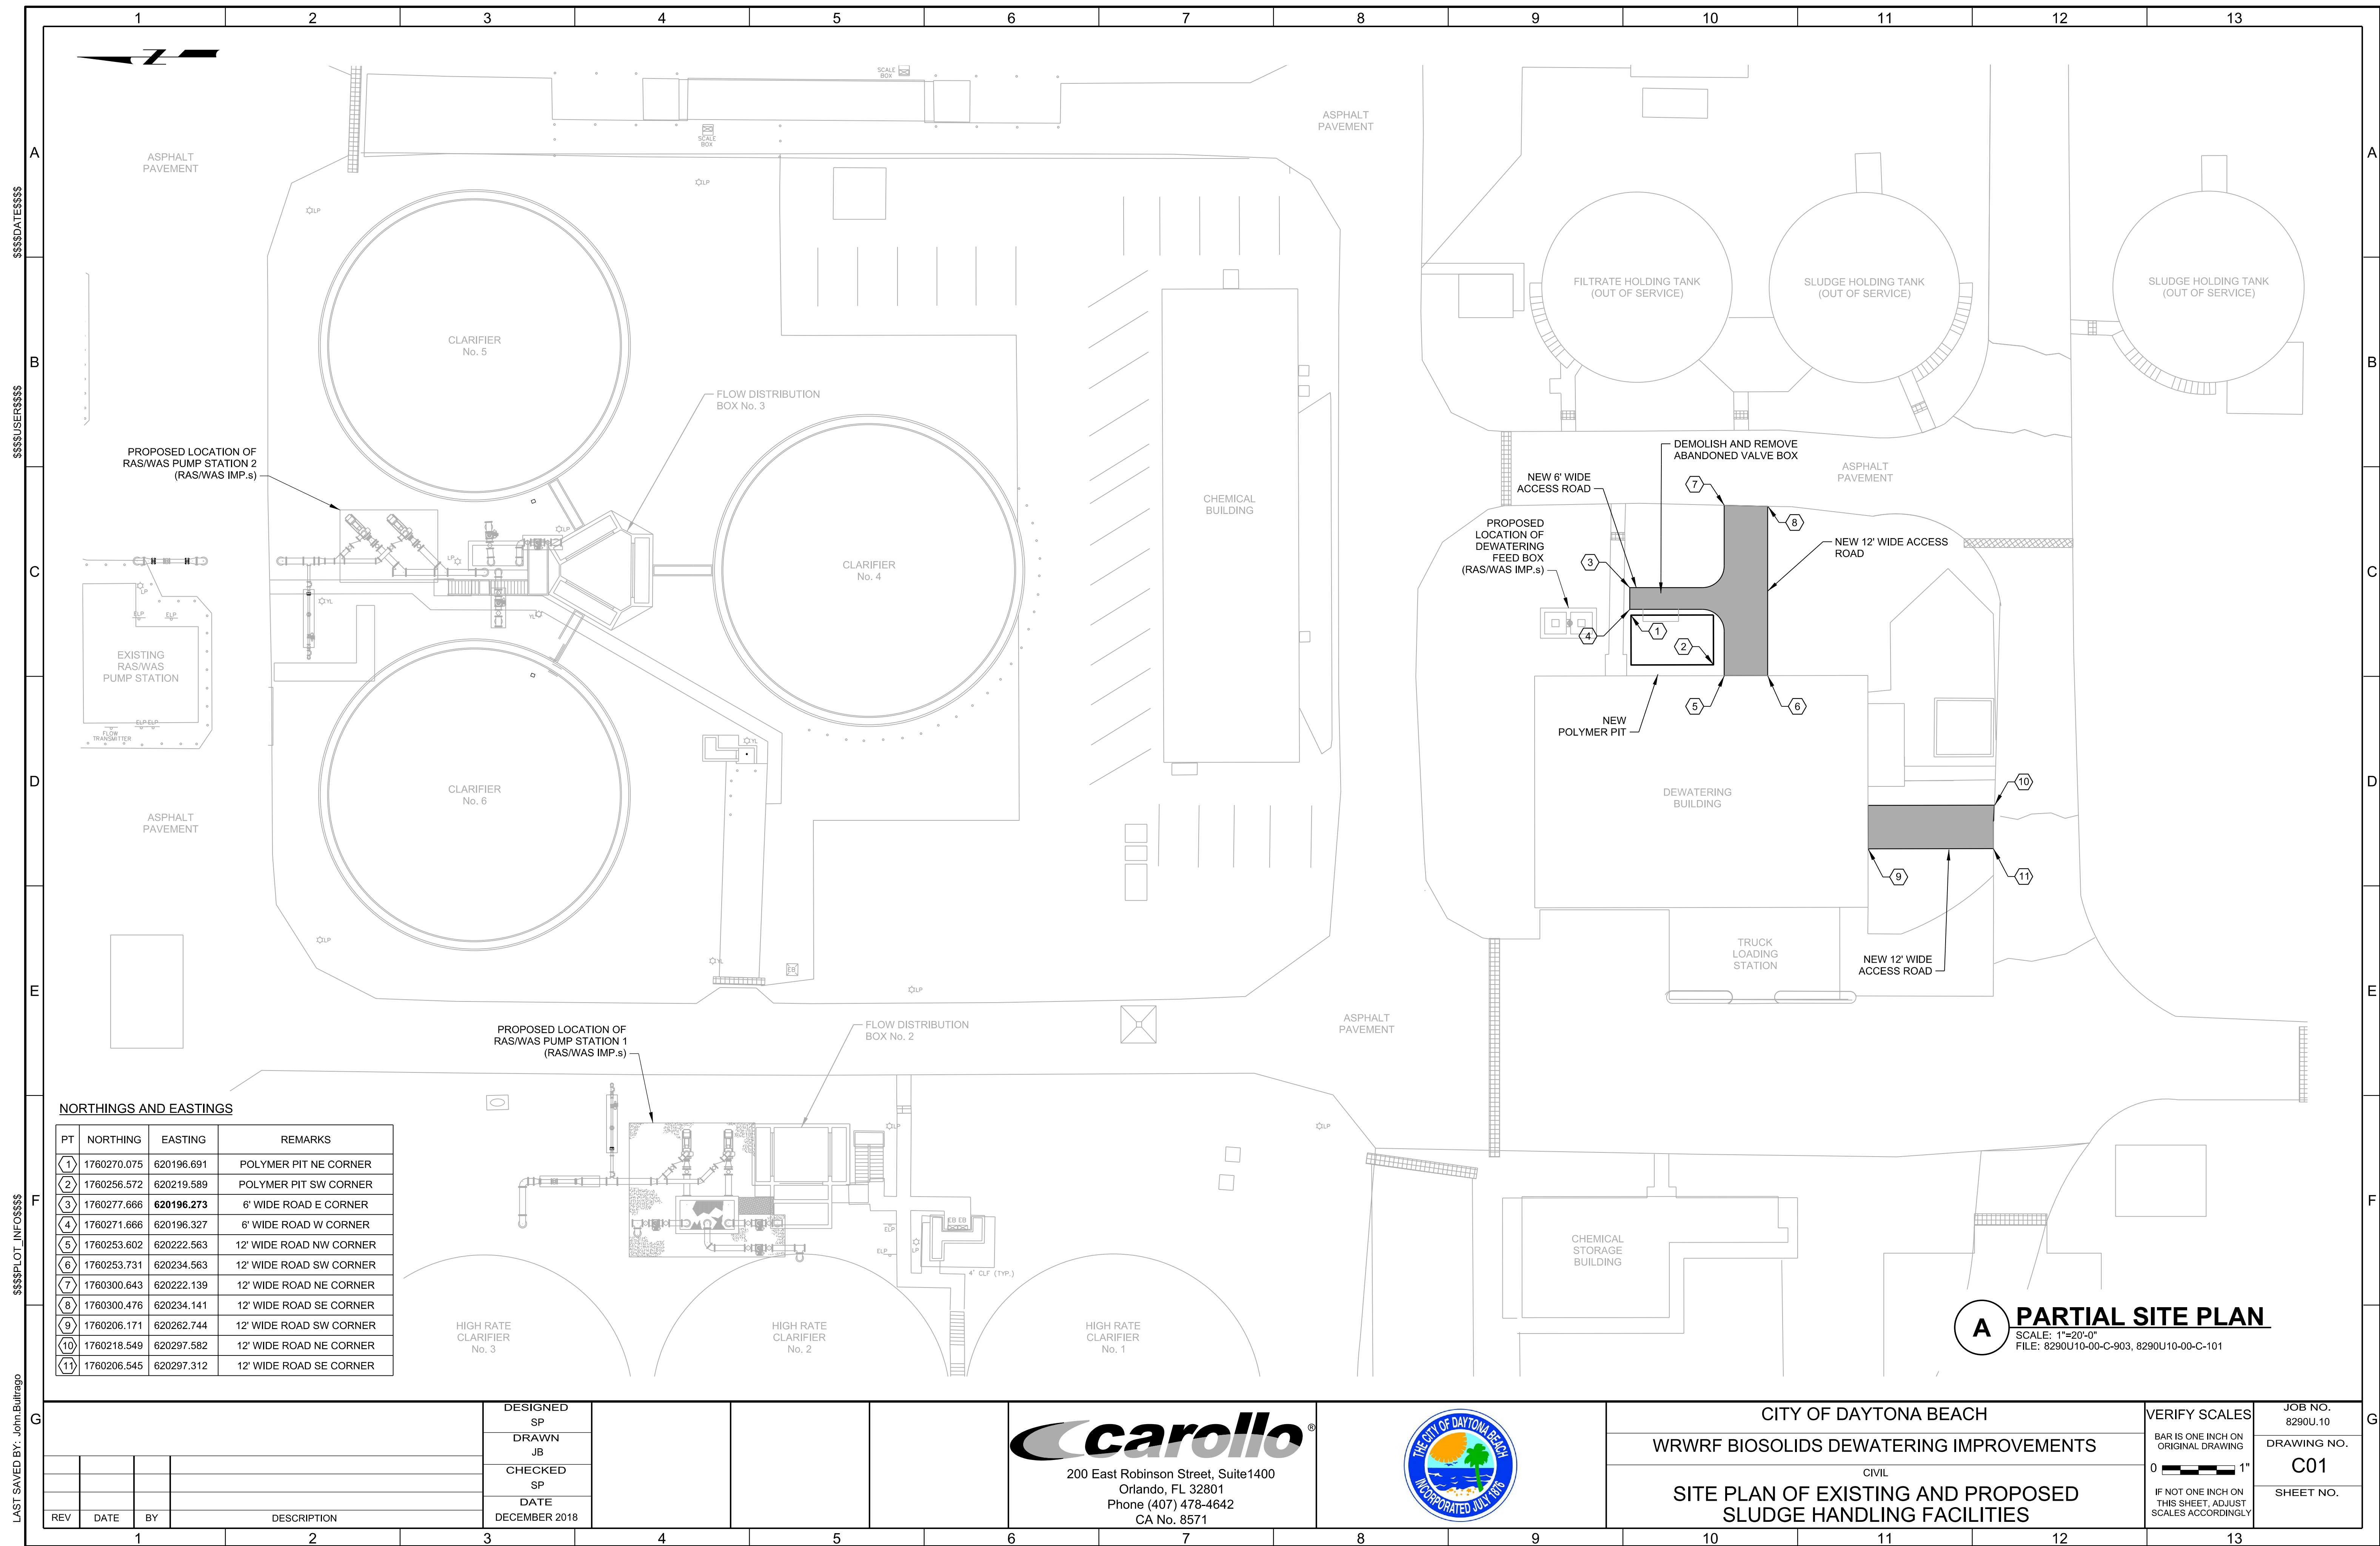

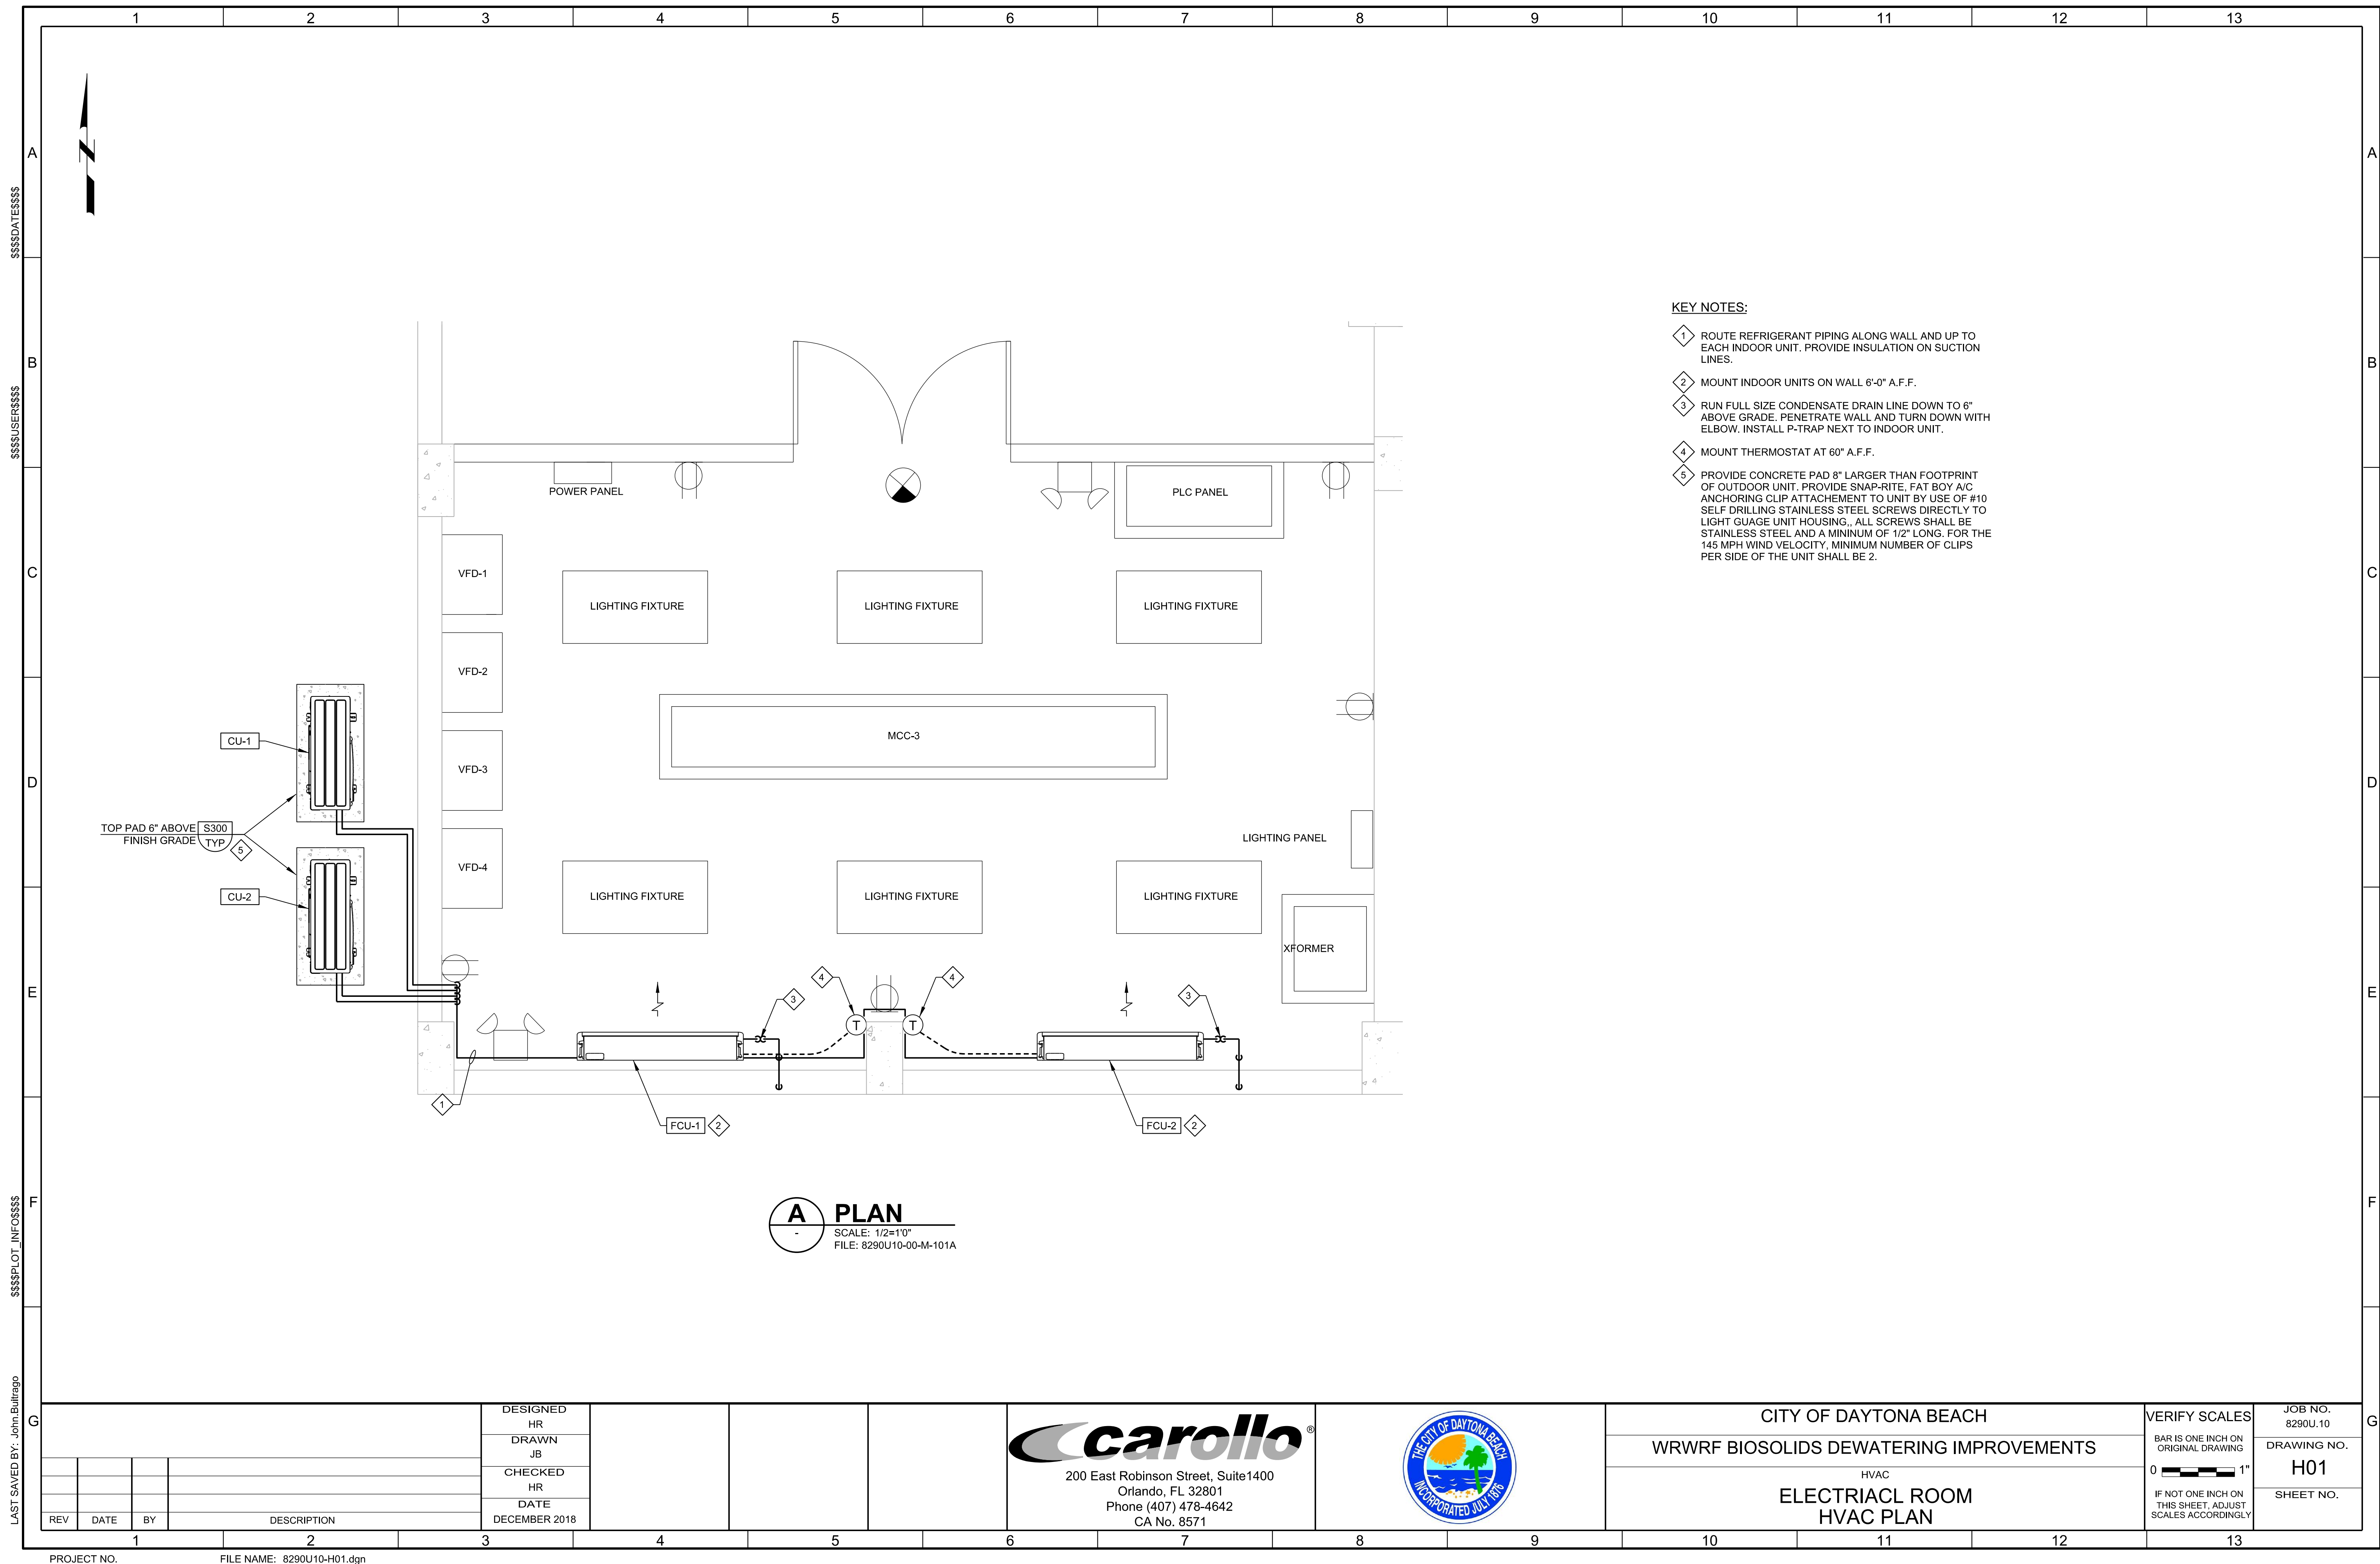

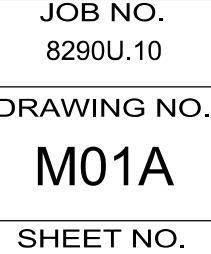

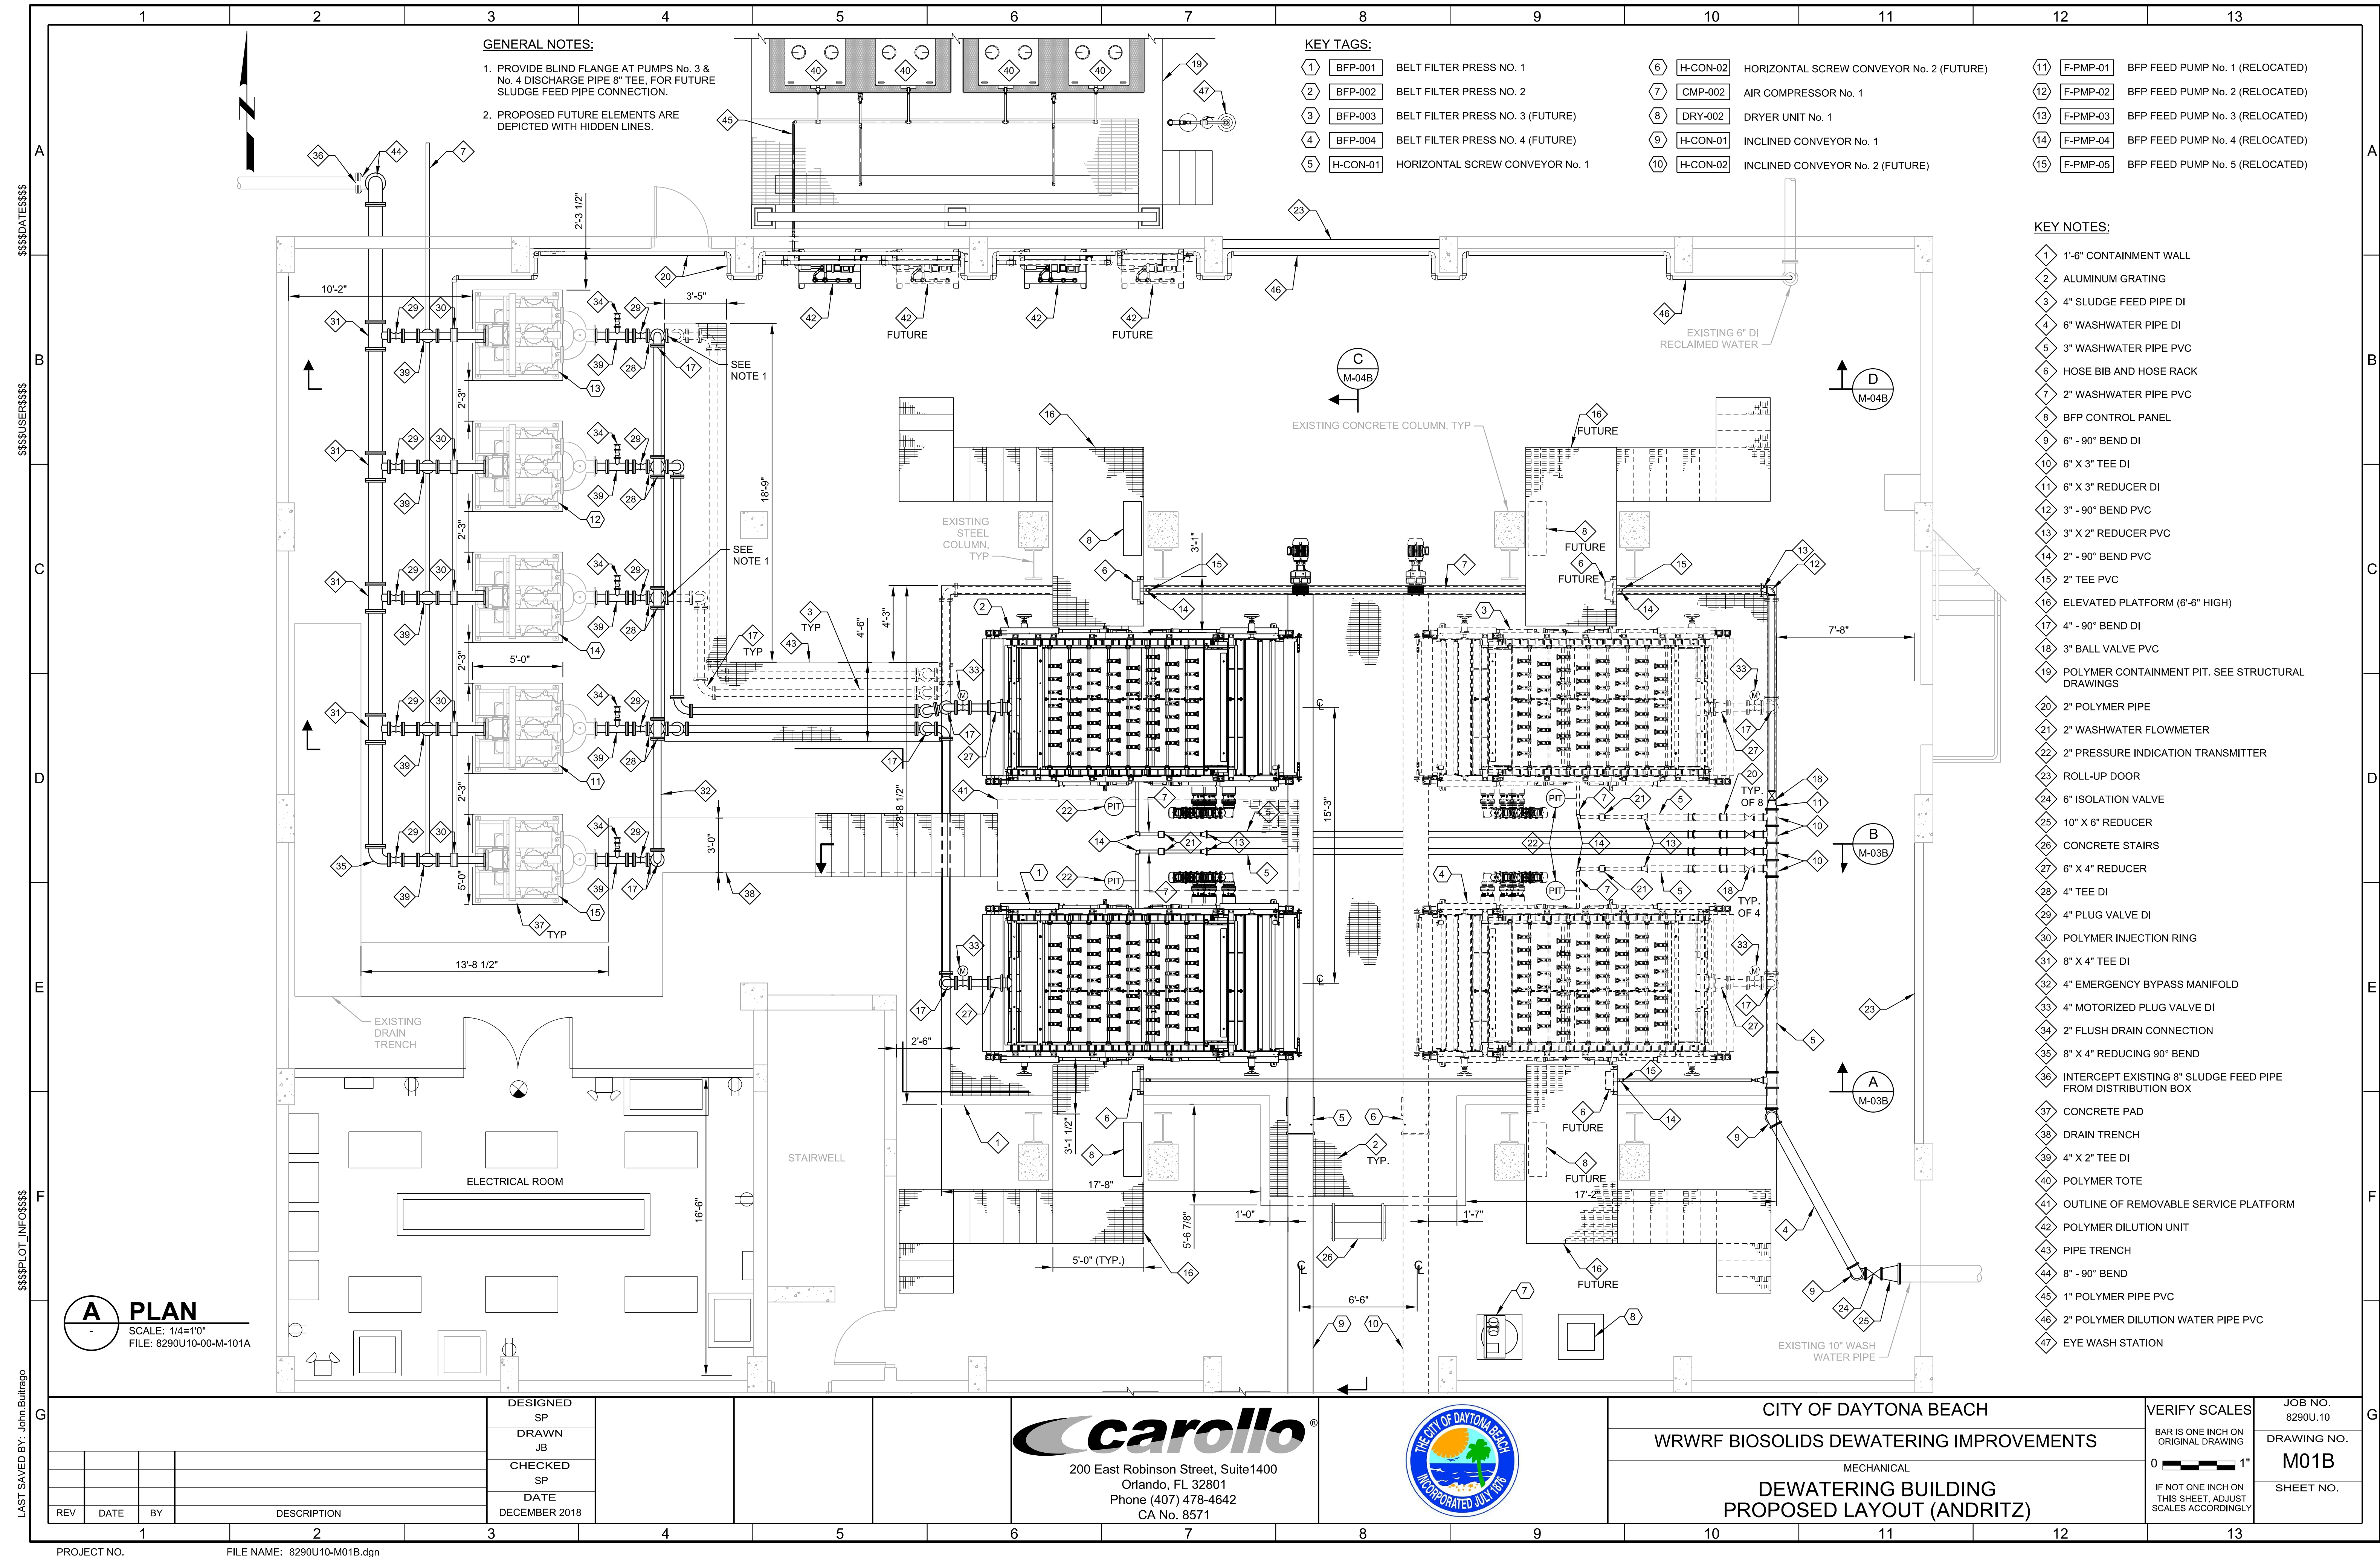

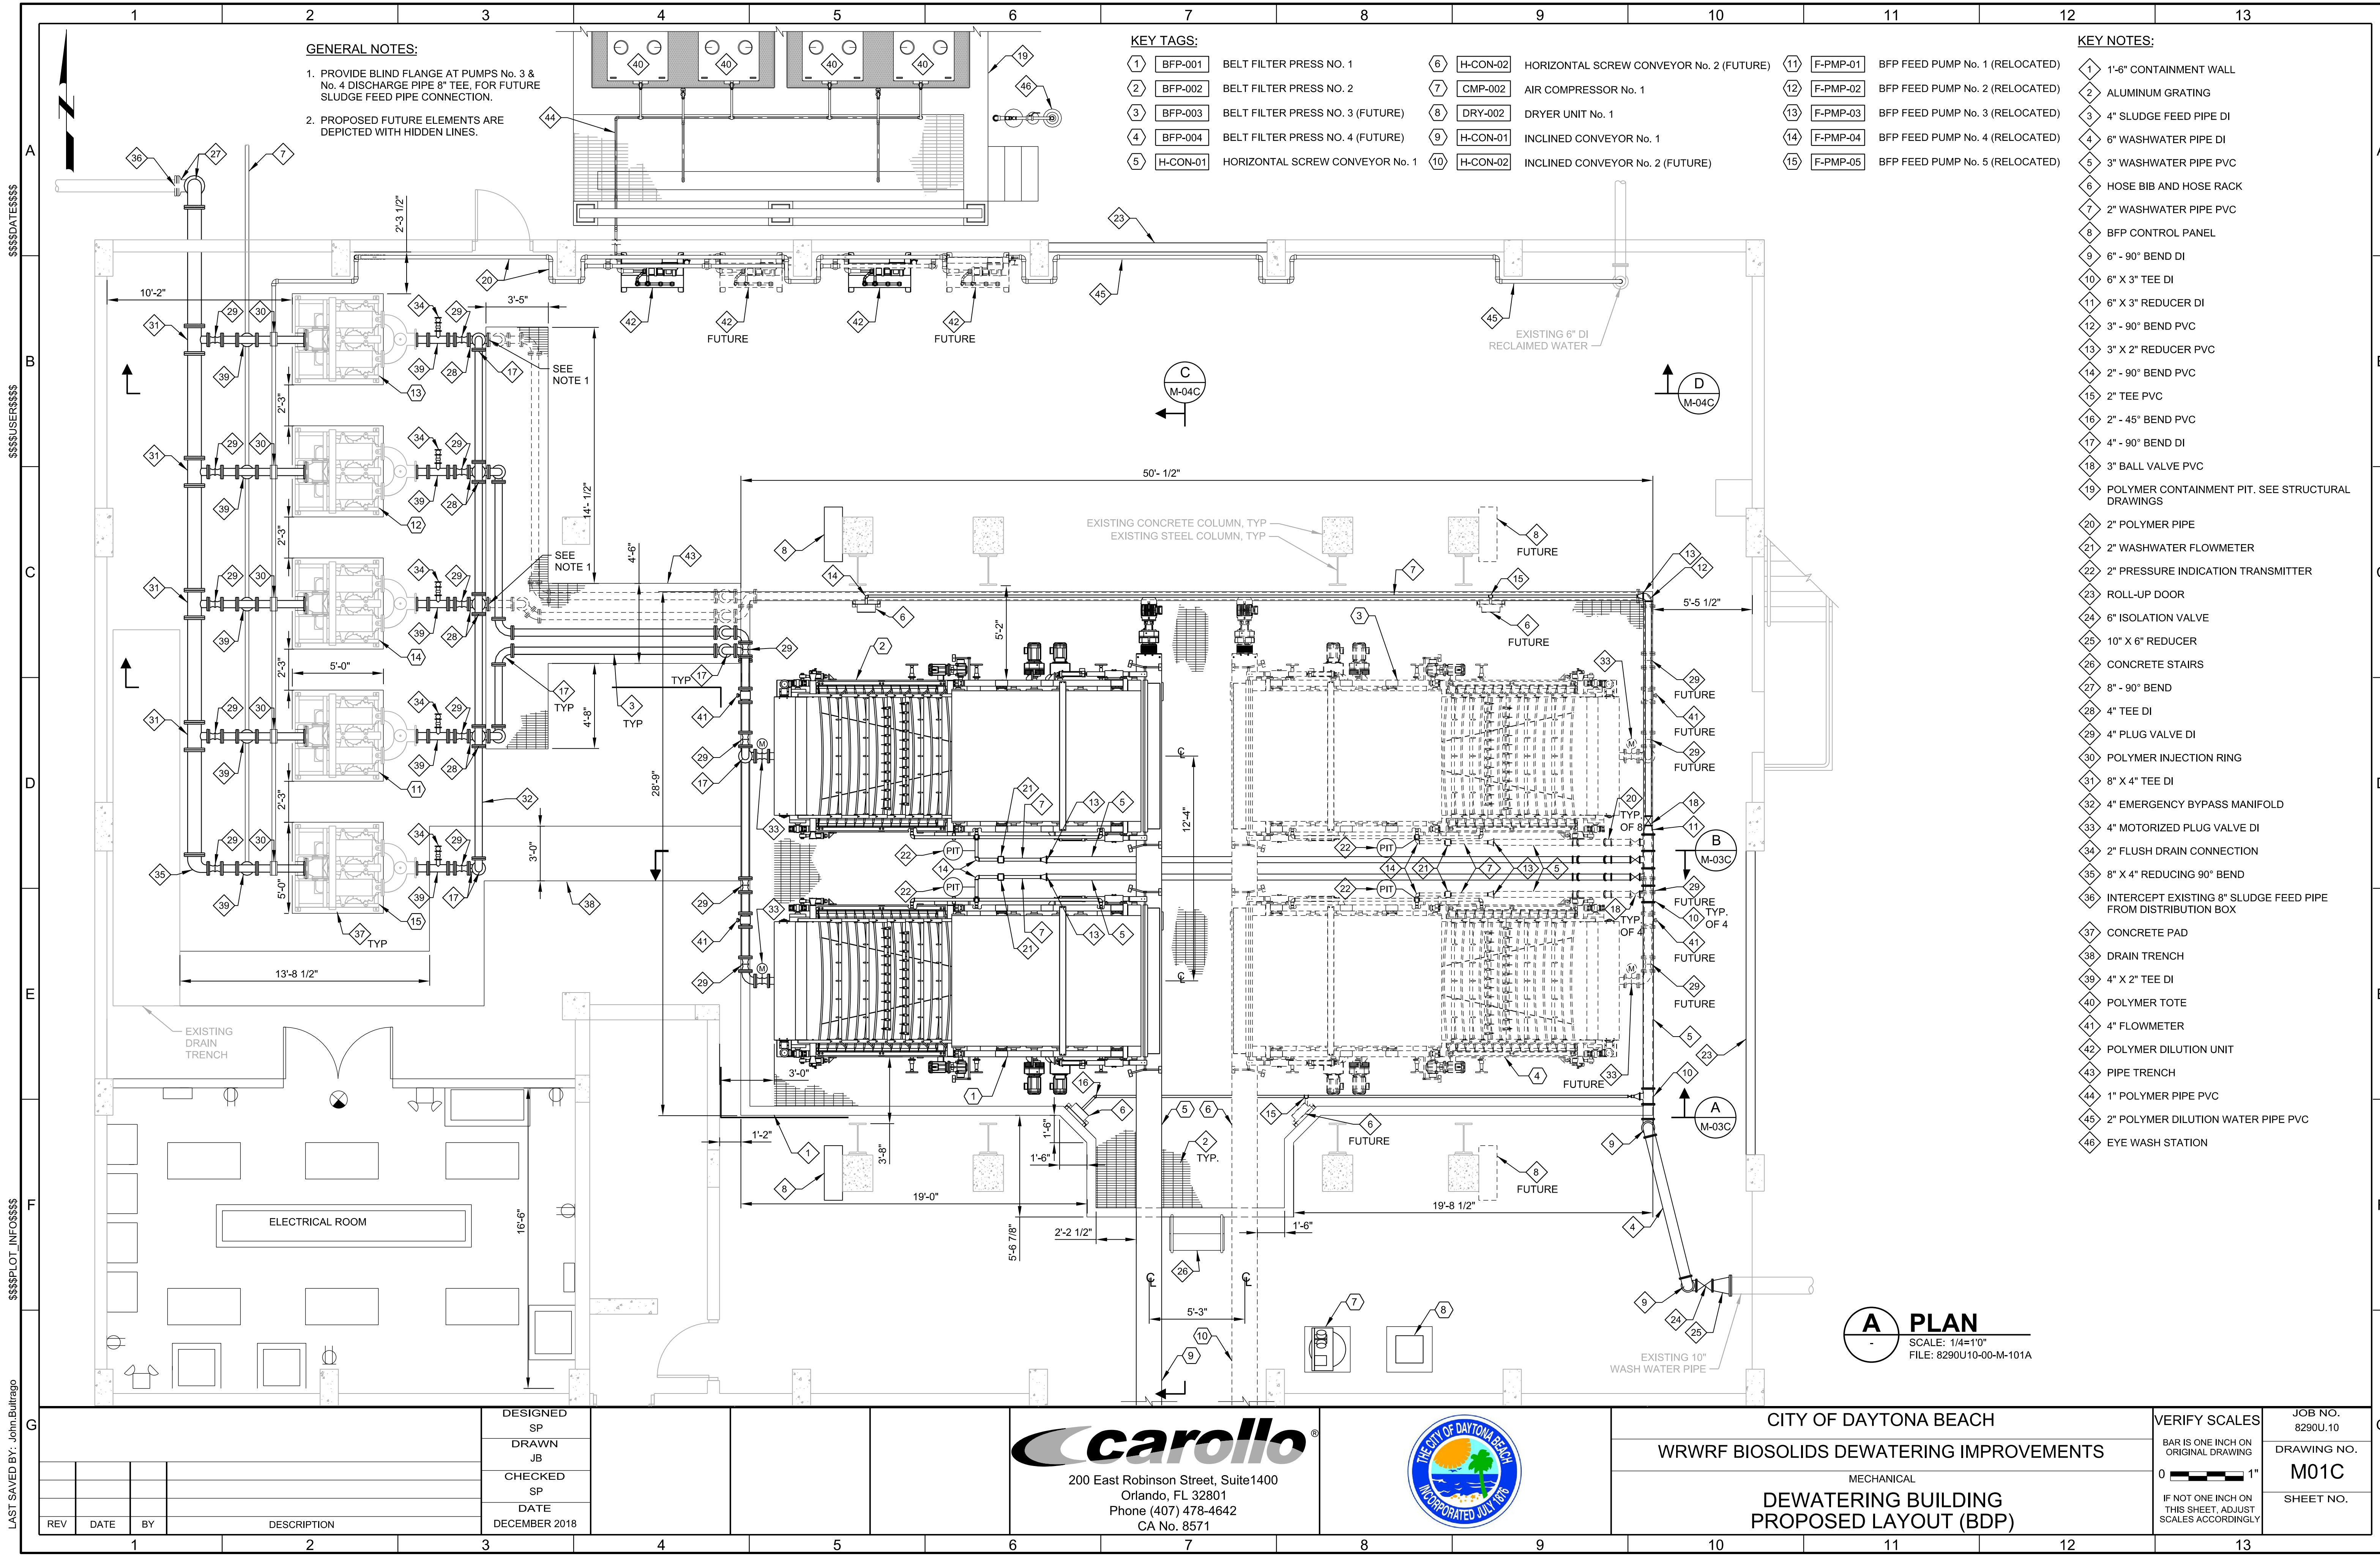

GENERAL NOTES:

- 1. PROVIDE BLIND FLANGE AT PUMPS No. 3 & No. 4 DISCHARGE PIPE 8" TEE, FOR FUTURE SLUDGE FEED PIPE CONNECTION.
- 2. PROPOSED FUTURE ELEMENTS ARE DEPICTED WITH HIDDEN LINES.

KEY TAGS:

- 1 BFP-001 BELT FILTER PRESS NO. 1
- 2 BFP-002 BELT FILTER PRESS NO. 2
- 3 BFP-003 BELT FILTER PRESS NO. 3 (FUTURE)
- 4 BFP-004 BELT FILTER PRESS NO. 4 (FUTURE)
- 5 H-CON-01 HORIZONTAL SCREW CONVEYOR No. 1
- 6 H-CON-02 HORIZONTAL SCREW CONVEYOR No. 2 (FUTURE)
- 7 CMP-002 AIR COMPRESSOR No. 1
- 8 DRY-002 DRYER UNIT No. 1
- 9 H-CON-01 INCLINED CONVEYOR No. 1
- 10 H-CON-02 INCLINED CONVEYOR No. 2 (FUTURE)

KEY NOTES:


- 1 1'-6" CONTAINMENT WALL
- 2 ALUMINUM GRATING
- 3 4" SLUDGE FEED PIPE DI
- 4 6" WASHWATER PIPE DI
- 5 3" WASHWATER PIPE PVC
- 6 HOSE BIB AND HOSE RACK
- 7 2" WASHWATER PIPE PVC
- 8 BFP CONTROL PANEL
- 9 6" - 90° BEND DI
- 10 6" X 3" TEE DI
- 11 6" X 3" REDUCER DI
- 12 3" - 90° BEND PVC
- 13 3" X 2" REDUCER PVC
- 14 2" - 90° BEND PVC
- 15 2" TEE PVC
- 16 2" - 45° BEND PVC
- 17 4" - 90° BEND DI
- 18 3" BALL VALVE PVC
- 19 POLYMER CONTAINMENT PIT. SEE STRUCTURAL DRAWINGS
- 20 2" POLYMER PIPE
- 21 2" WASHWATER FLOWMETER
- 22 2" PRESSURE INDICATION TRANSMITTER
- 23 ROLL-UP DOOR
- 24 6" ISOLATION VALVE
- 25 10" X 6" REDUCER
- 26 CONCRETE STAIRS
- 27 8" - 90° BEND
- 28 4" TEE DI
- 29 4" PLUG VALVE DI
- 30 POLYMER INJECTION RING
- 31 8" X 4" TEE DI
- 32 4" EMERGENCY BYPASS MANIFOLD
- 33 4" MOTORIZED PLUG VALVE DI
- 34 2" FLUSH DRAIN CONNECTION
- 35 8" X 4" REDUCING 90° BEND
- 36 INTERCEPT EXISTING 8" SLUDGE FEED PIPE FROM DISTRIBUTION BOX
- 37 CONCRETE PAD
- 38 DRAIN TRENCH
- 39 4" X 2" TEE DI
- 40 POLYMER TOTE
- 41 4" FLOWMETER
- 42 POLYMER DILUTION UNIT
- 43 PIPE TRENCH
- 44 1" POLYMER PIPE PVC
- 45 2" POLYMER DILUTION WATER PIPE PVC
- 46 EYE WASH STATION

A PLAN
SCALE: 1/4"=10"
FILE: 8290U10-00-M-101A

DESIGNED SP			DRAWN JB			CHECKED SP			DATE			DECEMBER 2018			<div>carollo</div> <div>200 East Robinson Street, Suite1400 Orlando, FL 32801 Phone (407) 478-4642 CA No. 8571</div> <div></div> <div>CITY OF DAYTONA BEACH WRWRF BIOSOLIDS DEWATERING IMPROVEMENTS MECHANICAL DEWATERING BUILDING PROPOSED LAYOUT (BDP)</div>			VERIFY SCALES			JOB NO. 8290U.10		
BAR IS ONE INCH ON ORIGINAL DRAWING			DRAWING NO. M01C																				
IF NOT ONE INCH ON THIS SHEET, ADJUST SCALES ACCORDINGLY			SHEET NO.																				

REV	DATE	BY	DESCRIPTION
1			
2			
3			
4			
5			
6			
7			
8			
9			
10			
11			
12			
13			

PROJECT NO. FILE NAME: 8290U10-M01C.dgn

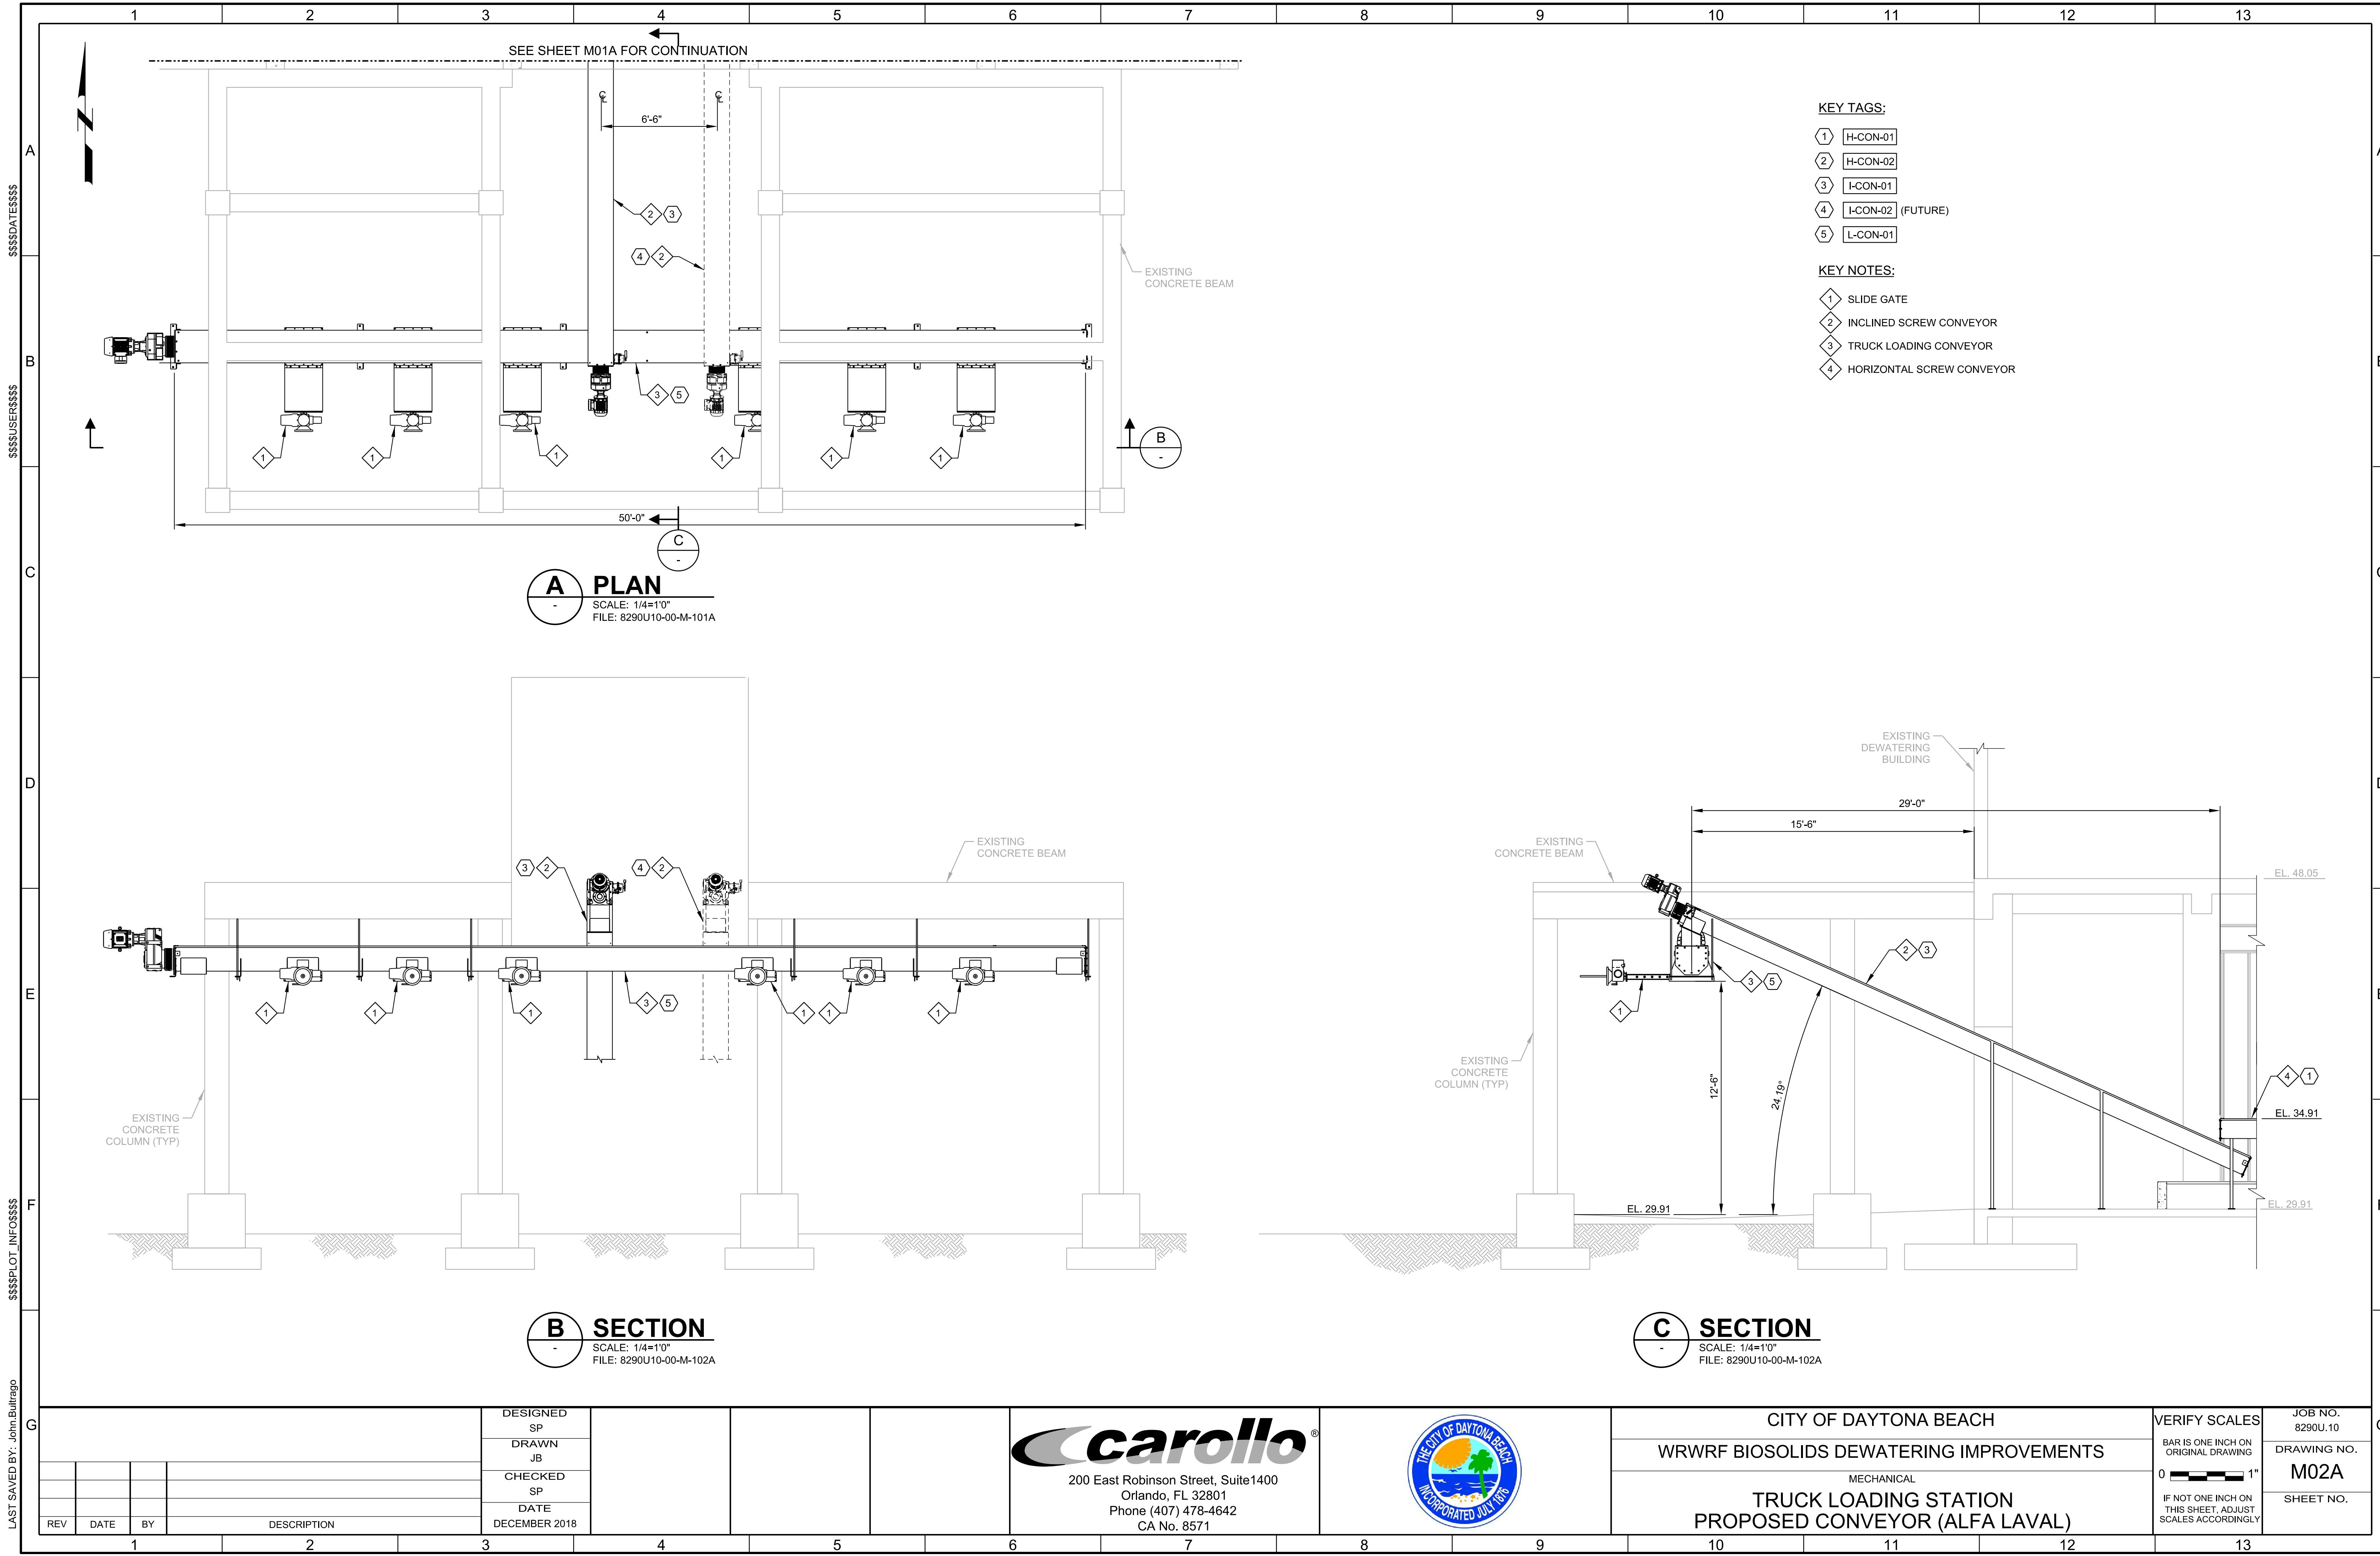

- KEY TAGS:
- 1 H-CON-01
 - 2 H-CON-02
 - 3 I-CON-01
 - 4 I-CON-02 (FUTURE)
 - 5 L-CON-01

- KEY NOTES:
- 1 SLIDE GATE
 - 2 INCLINED SCREW CONVEYOR
 - 3 TRUCK LOADING CONVEYOR
 - 4 HORIZONTAL SCREW CONVEYOR

A PLAN
SCALE: 1/4"=10"
FILE: 8290U10-00-M-101A

B SECTION
SCALE: 1/4"=10"
FILE: 8290U10-00-M-102A


C SECTION
SCALE: 1/4"=10"
FILE: 8290U10-00-M-102A

carollo
200 East Robinson Street, Suite1400
Orlando, FL 32801
Phone (407) 478-4642
CA No. 8571



CITY OF DAYTONA BEACH
WRWRF BIOSOLIDS DEWATERING IMPROVEMENTS
MECHANICAL
TRUCK LOADING STATION
PROPOSED CONVEYOR (ALFA LAVAL)

VERIFY SCALES BAR IS ONE INCH ON ORIGINAL DRAWING 0 1" IF NOT ONE INCH ON THIS SHEET, ADJUST SCALES ACCORDINGLY	JOB NO. 8290U.10 DRAWING NO. M02A SHEET NO.
--	--

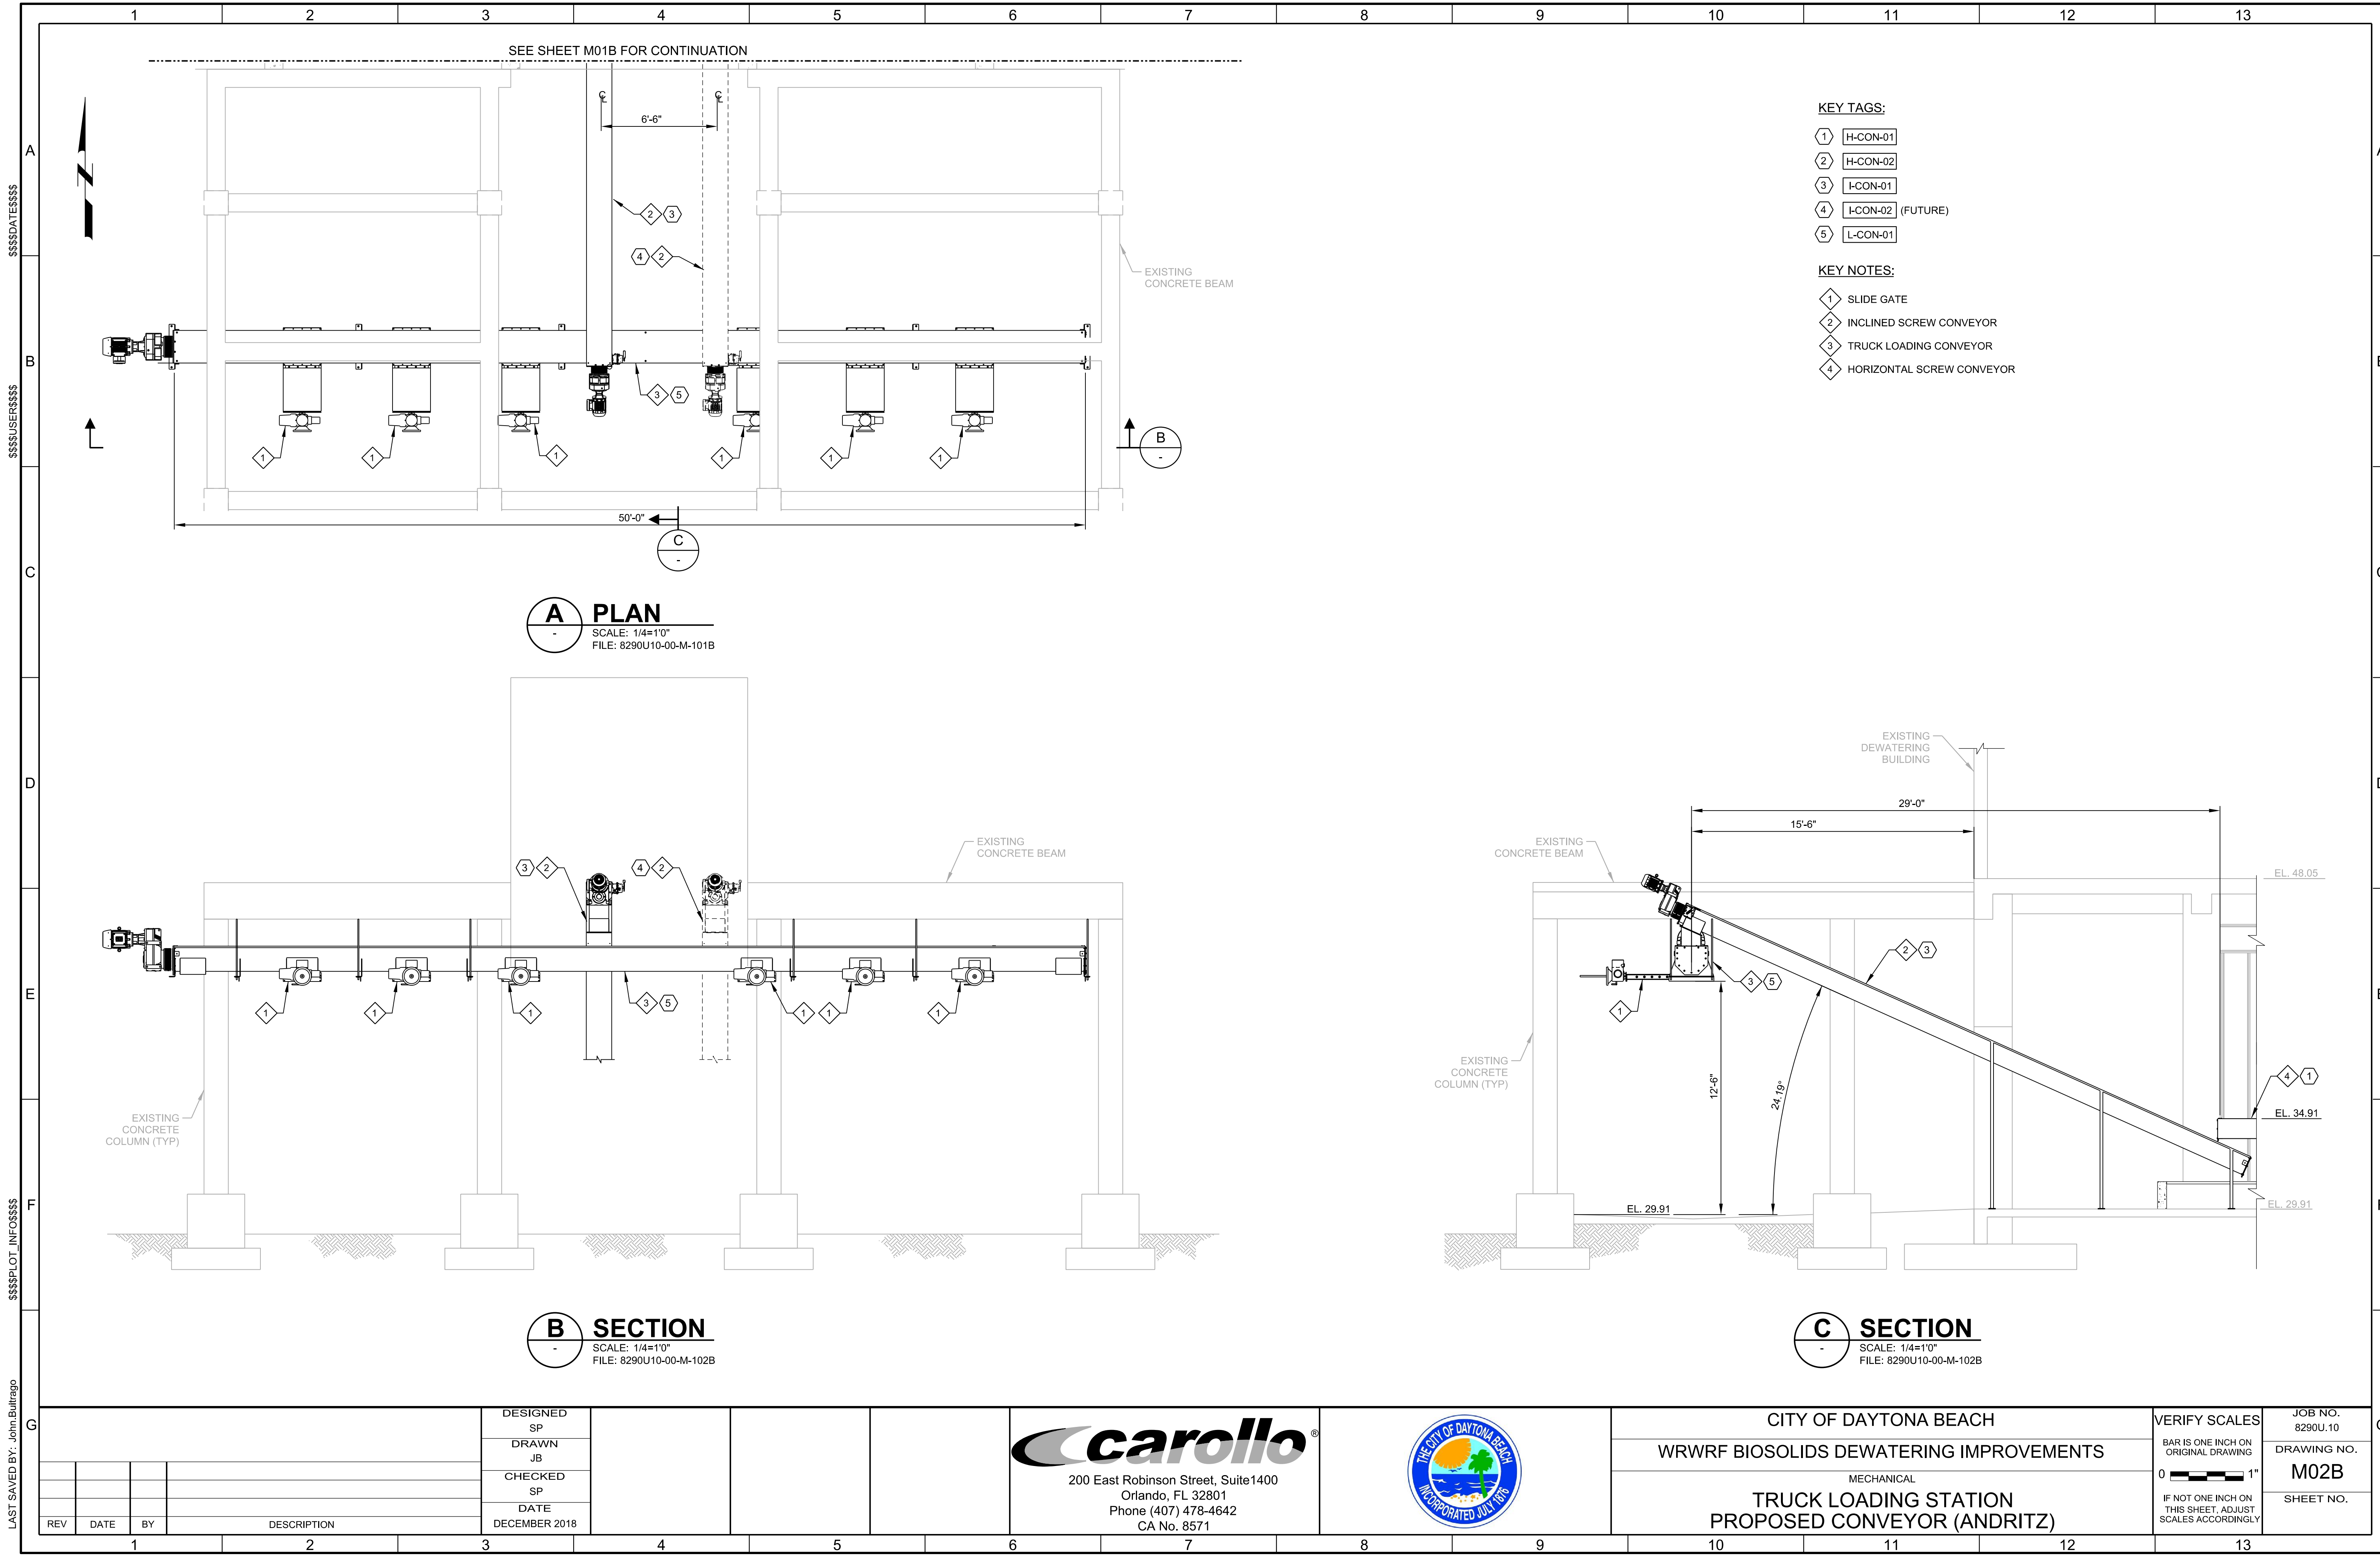

LAST SAVED BY: John Bullrago

\$\$\$\$PLOT_INFO\$\$\$\$

\$\$\$\$USER\$\$\$\$

\$\$\$\$DATE\$\$\$\$

REV	DATE	BY	DESCRIPTION

DESIGNED SP
DRAWN JB
CHECKED SP
DATE DECEMBER 2018





200 East Robinson Street, Suite1400
Orlando, FL 32801
Phone (407) 478-4642
CA No. 8571



CITY OF DAYTONA BEACH
WRWRF BIOSOLIDS DEWATERING IMPROVEMENTS
MECHANICAL
TRUCK LOADING STATION
PROPOSED CONVEYOR (ANDRITZ)

VERIFY SCALES BAR IS ONE INCH ON ORIGINAL DRAWING 0 1" IF NOT ONE INCH ON THIS SHEET, ADJUST SCALES ACCORDINGLY	JOB NO. 8290U.10 DRAWING NO. M02B SHEET NO.
--	---

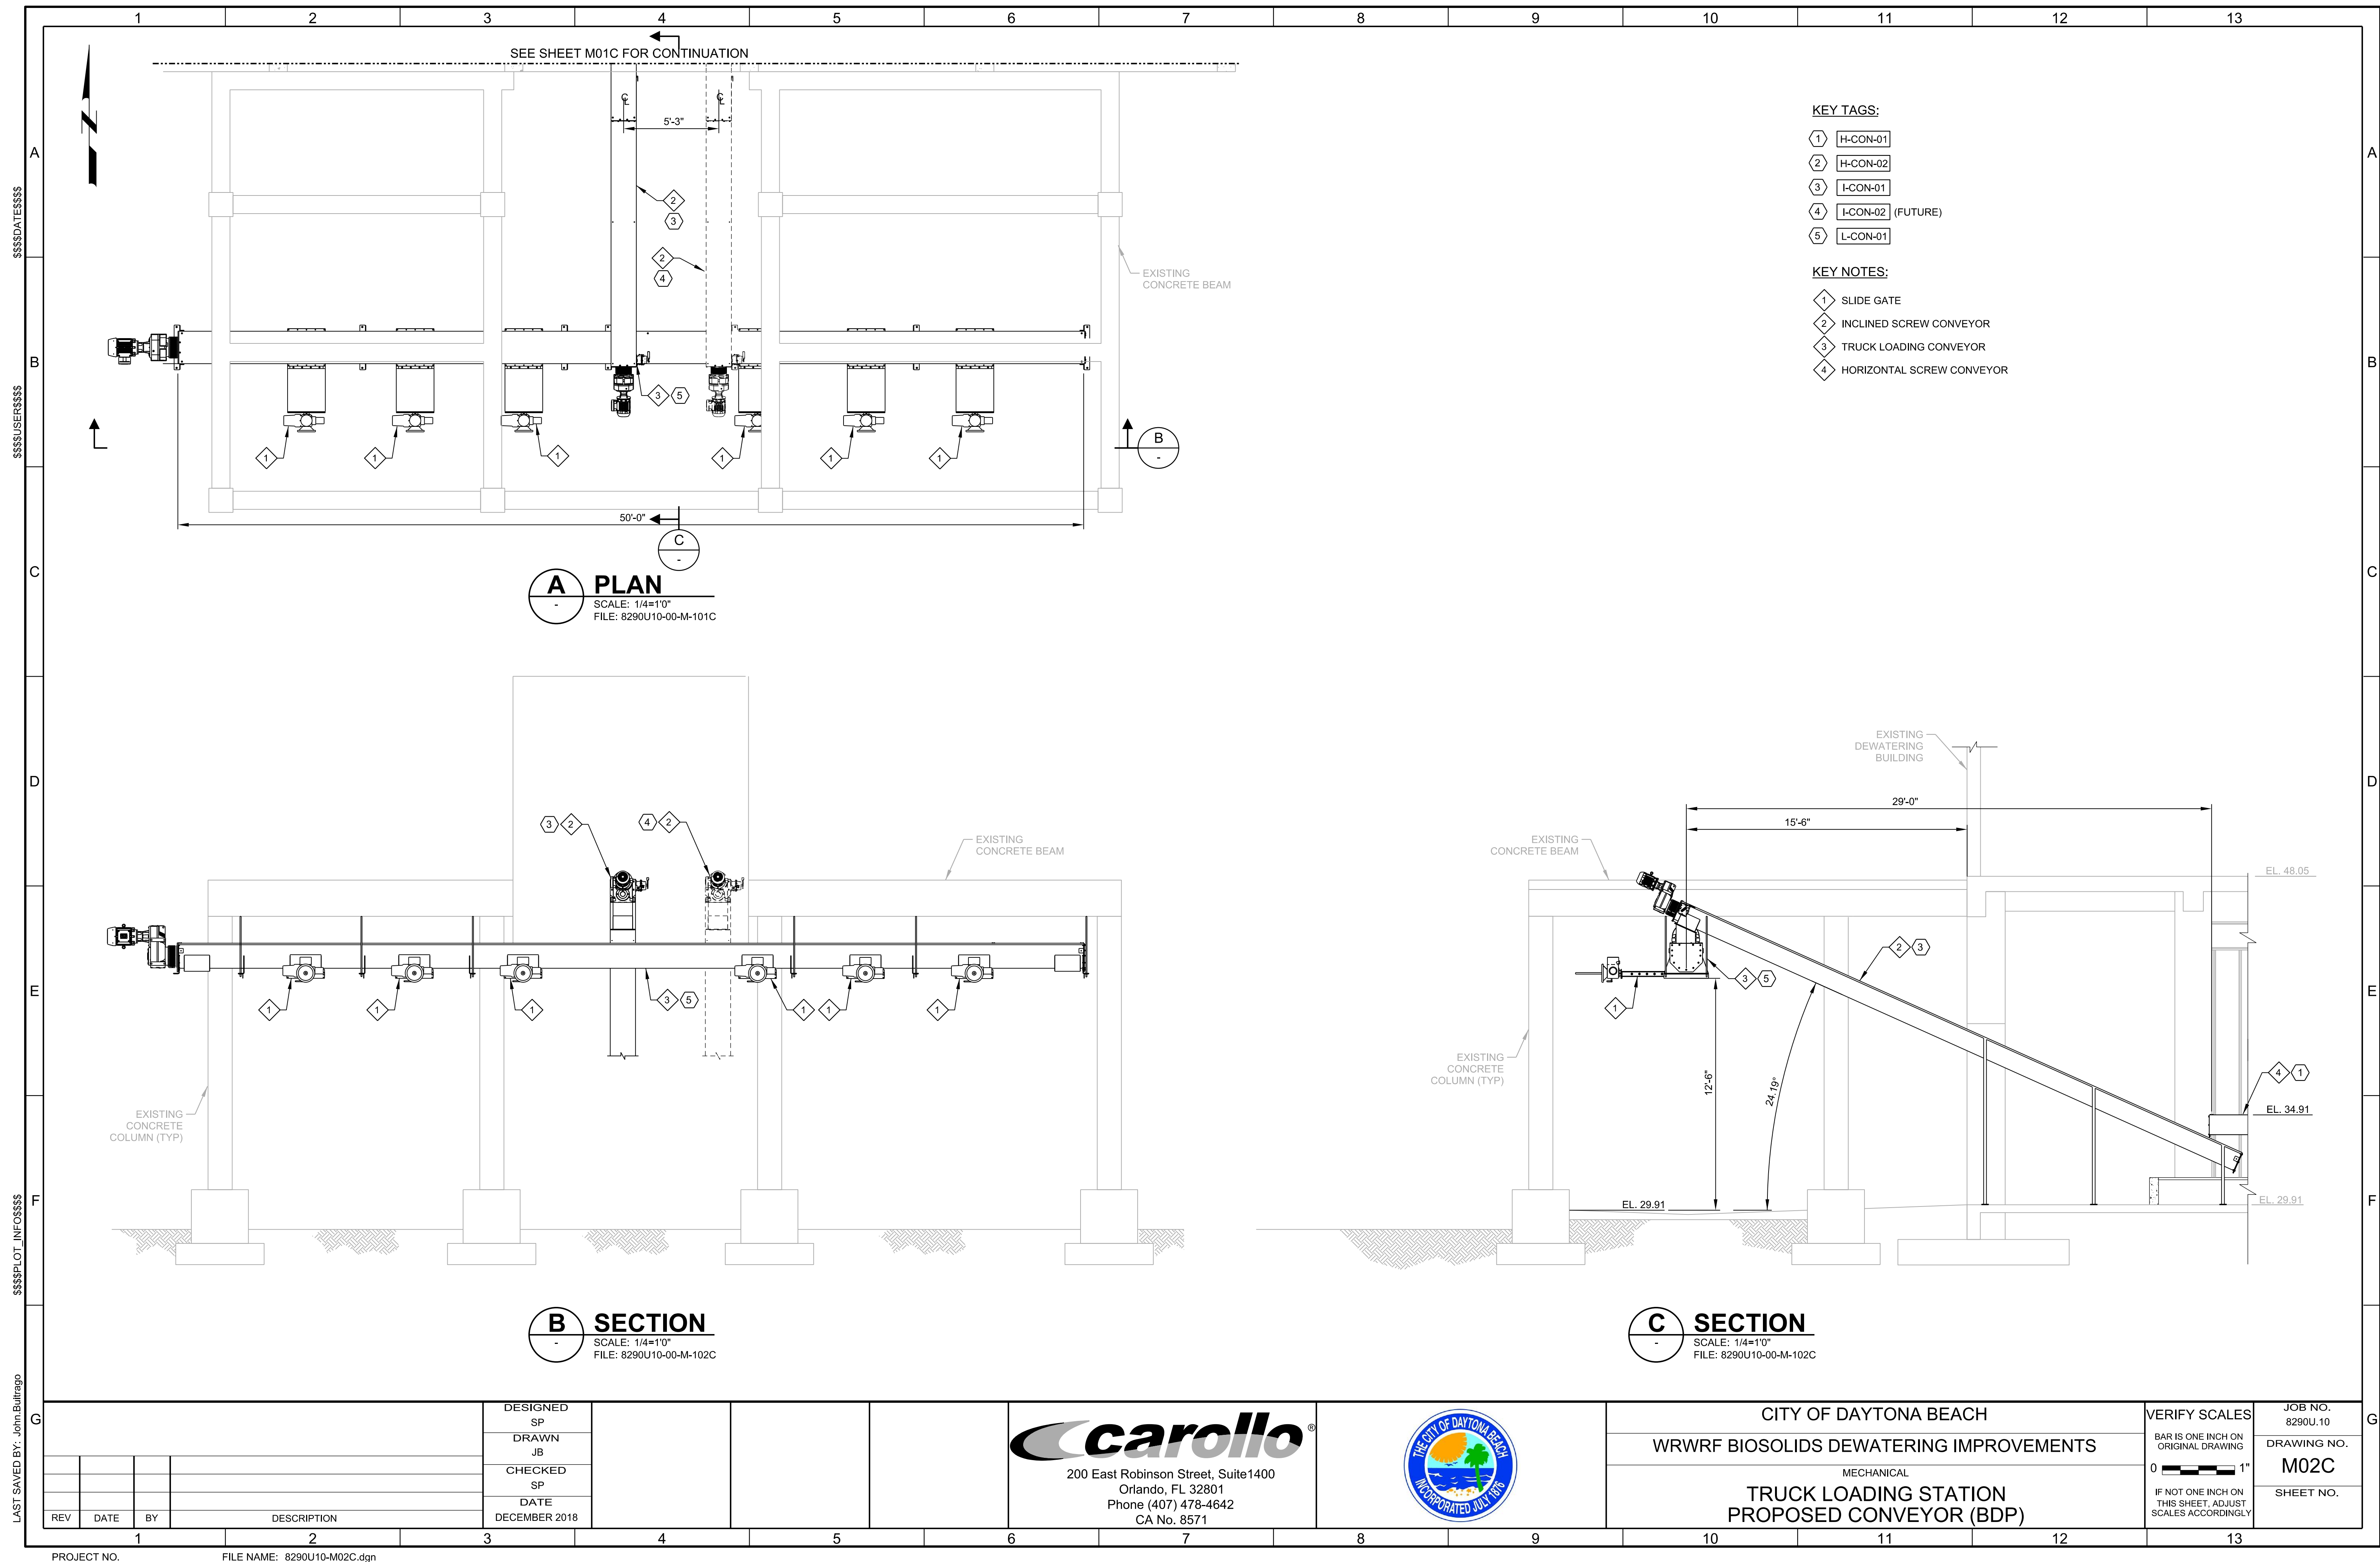

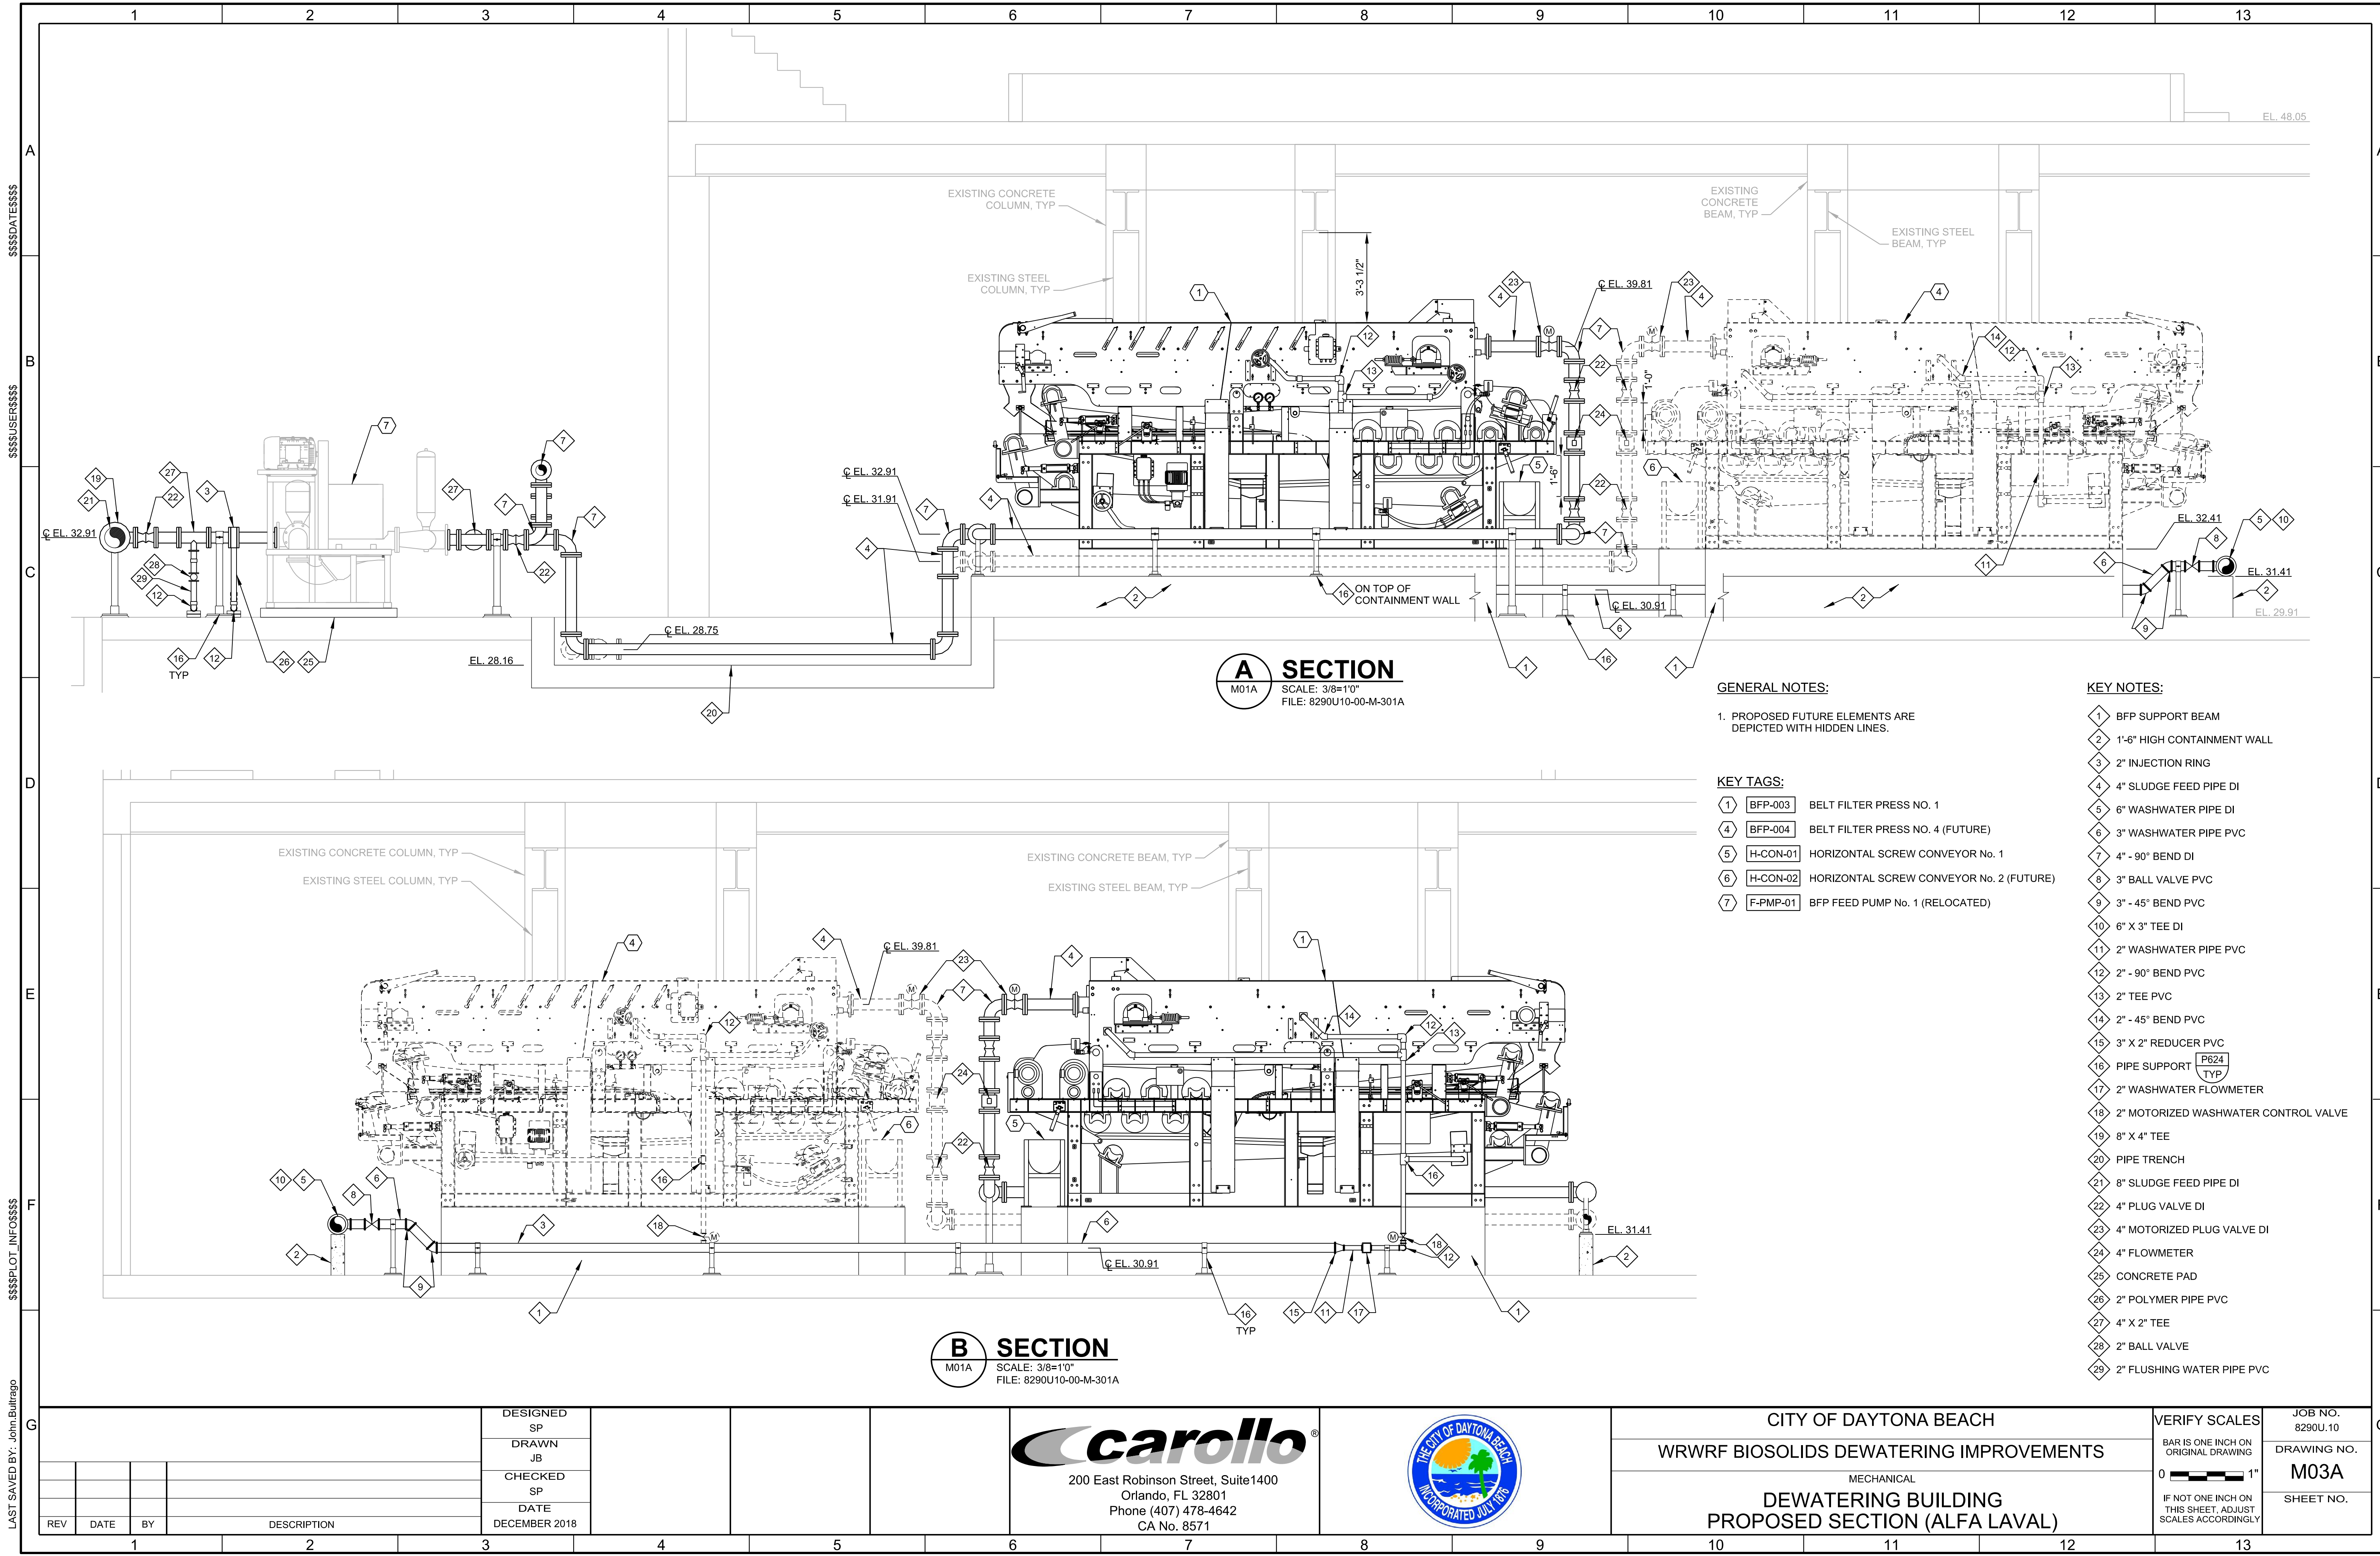

A SECTION
M01A
SCALE: 3/8"=1'-0"
FILE: 8290U10-00-M-301A

GENERAL NOTES:

1. PROPOSED FUTURE ELEMENTS ARE DEPICTED WITH HIDDEN LINES.

KEY TAGS:

- ① BFP-003 BELT FILTER PRESS NO. 1
④ BFP-004 BELT FILTER PRESS NO. 4 (FUTURE)
⑤ H-CON-01 HORIZONTAL SCREW CONVEYOR No. 1
⑥ H-CON-02 HORIZONTAL SCREW CONVEYOR No. 2 (FUTURE)
⑦ F-PMP-01 BFP FEED PUMP No. 1 (RELOCATED)

KEY NOTES:

- ① BFP SUPPORT BEAM
② 1'-6" HIGH CONTAINMENT WALL
③ 2" INJECTION RING
④ 4" SLUDGE FEED PIPE DI
⑤ 6" WASHWATER PIPE DI
⑥ 3" WASHWATER PIPE PVC
⑦ 4" - 90° BEND DI
⑧ 3" BALL VALVE PVC
⑨ 3" - 45° BEND PVC
⑩ 6" X 3" TEE DI
⑪ 2" WASHWATER PIPE PVC
⑫ 2" - 90° BEND PVC
⑬ 2" TEE PVC
⑭ 2" - 45° BEND PVC
⑮ 3" X 2" REDUCER PVC
⑯ PIPE SUPPORT P624 TYP
⑰ 2" WASHWATER FLOWMETER
⑱ 2" MOTORIZED WASHWATER CONTROL VALVE
⑲ 8" X 4" TEE
⑳ PIPE TRENCH
㉑ 8" SLUDGE FEED PIPE DI
㉒ 4" PLUG VALVE DI
㉓ 4" MOTORIZED PLUG VALVE DI
㉔ 4" FLOWMETER
㉕ CONCRETE PAD
㉖ 2" POLYMER PIPE PVC
㉗ 4" X 2" TEE
㉘ 2" BALL VALVE
㉙ 2" FLUSHING WATER PIPE PVC

B SECTION
M01A
SCALE: 3/8"=1'-0"
FILE: 8290U10-00-M-301A


carollo
200 East Robinson Street, Suite1400
Orlando, FL 32801
Phone (407) 478-4642
CA No. 8571



CITY OF DAYTONA BEACH
WRWRF BIOSOLIDS DEWATERING IMPROVEMENTS
MECHANICAL
DEWATERING BUILDING
PROPOSED SECTION (ALFA LAVAL)

VERIFY SCALES	JOB NO. 8290U.10
BAR IS ONE INCH ON ORIGINAL DRAWING	DRAWING NO. M03A
0 1"	SHEET NO.
IF NOT ONE INCH ON THIS SHEET, ADJUST SCALES ACCORDINGLY	

G					DESIGNED SP
					DRAWN JB
					CHECKED SP
					DATE DECEMBER 2018
	REV	DATE	BY	DESCRIPTION	

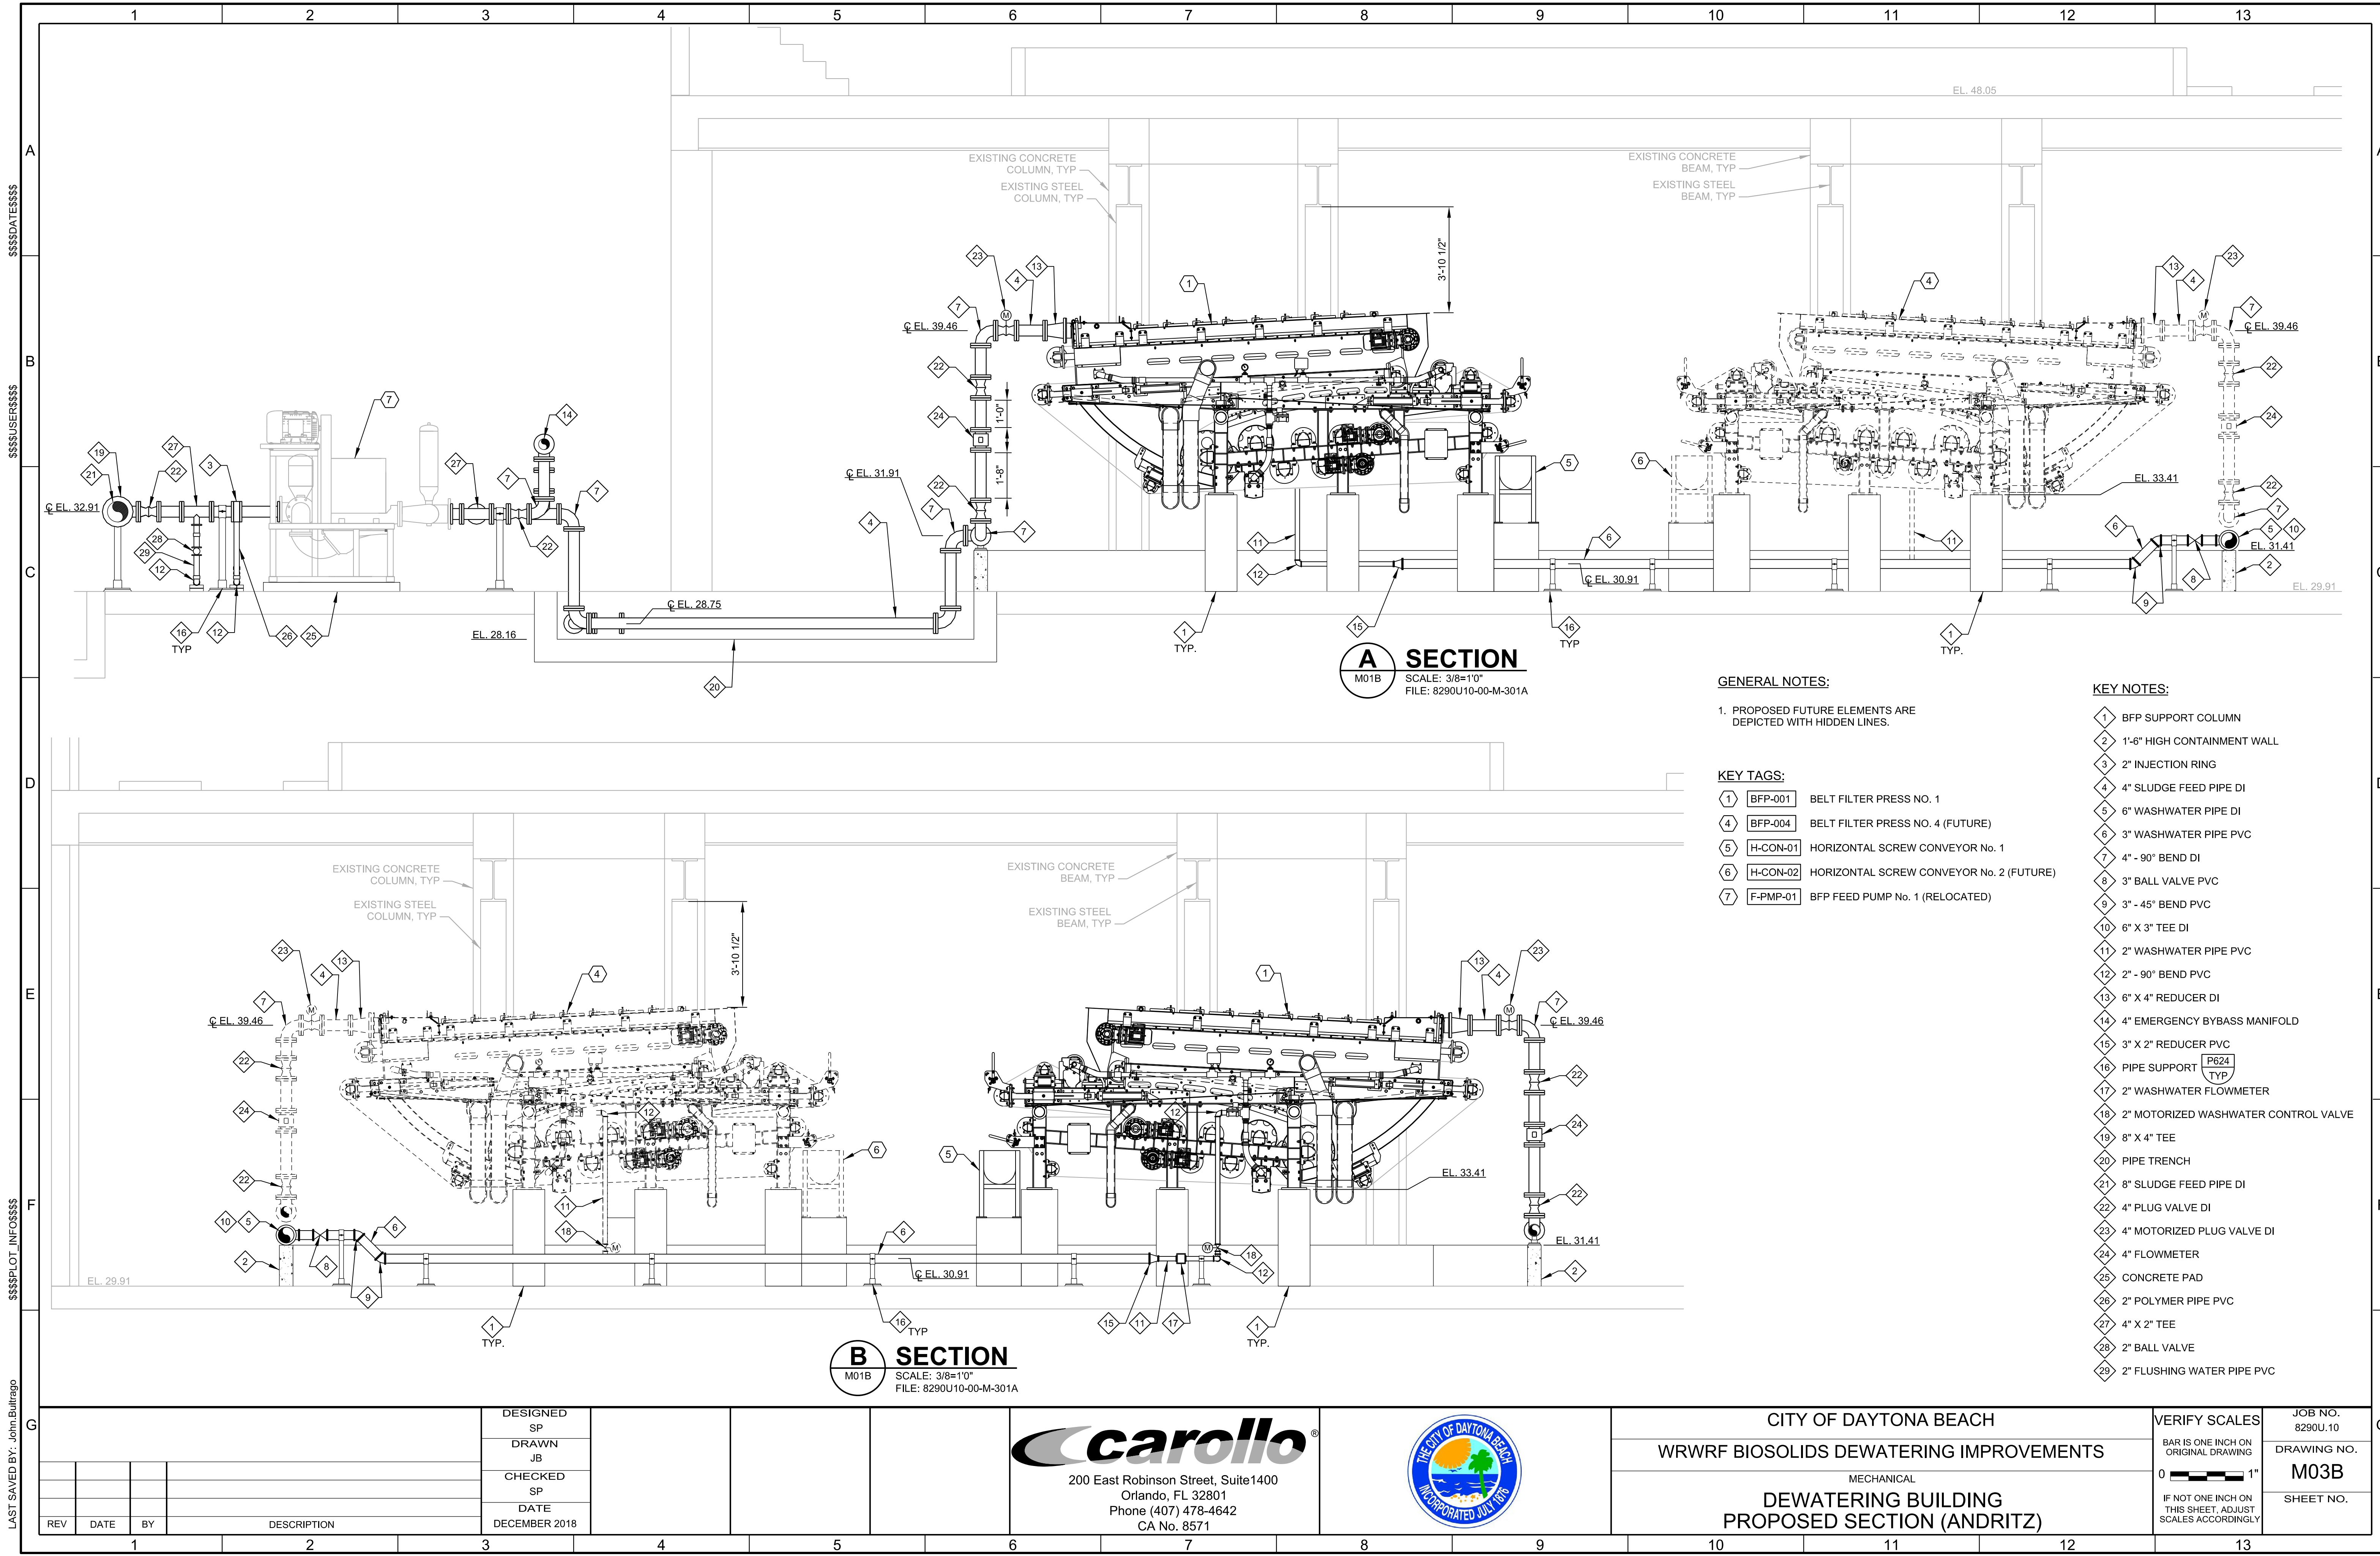

A SECTION
M01B
SCALE: 3/8=1'0"
FILE: 8290U10-00-M-301A

B SECTION
M01B
SCALE: 3/8=1'0"
FILE: 8290U10-00-M-301A

GENERAL NOTES:

1. PROPOSED FUTURE ELEMENTS ARE
DEPICTED WITH HIDDEN LINES.


KEY TAGS:

- 1 BFP-001 BELT FILTER PRESS NO. 1
- 4 BFP-004 BELT FILTER PRESS NO. 4 (FUTURE)
- 5 H-CON-01 HORIZONTAL SCREW CONVEYOR No. 1
- 6 H-CON-02 HORIZONTAL SCREW CONVEYOR No. 2 (FUTURE)
- 7 F-PMP-01 BFP FEED PUMP No. 1 (RELOCATED)

KEY NOTES:

- 1 BFP SUPPORT COLUMN
- 2 1'-6" HIGH CONTAINMENT WALL
- 3 2" INJECTION RING
- 4 4" SLUDGE FEED PIPE DI
- 5 6" WASHWATER PIPE DI
- 6 3" WASHWATER PIPE PVC
- 7 4" - 90° BEND DI
- 8 3" BALL VALVE PVC
- 9 3" - 45° BEND PVC
- 10 6" X 3" TEE DI
- 11 2" WASHWATER PIPE PVC
- 12 2" - 90° BEND PVC
- 13 6" X 4" REDUCER DI
- 14 4" EMERGENCY BYPASS MANIFOLD
- 15 3" X 2" REDUCER PVC
- 16 PIPE SUPPORT P624 TYP
- 17 2" WASHWATER FLOWMETER
- 18 2" MOTORIZED WASHWATER CONTROL VALVE
- 19 8" X 4" TEE
- 20 PIPE TRENCH
- 21 8" SLUDGE FEED PIPE DI
- 22 4" PLUG VALVE DI
- 23 4" MOTORIZED PLUG VALVE DI
- 24 4" FLOWMETER
- 25 CONCRETE PAD
- 26 2" POLYMER PIPE PVC
- 27 4" X 2" TEE
- 28 2" BALL VALVE
- 29 2" FLUSHING WATER PIPE PVC

LAST SAVED BY: John				DESIGNED SP			 200 East Robinson Street, Suite1400 Orlando, FL 32801 Phone (407) 478-4642 CA No. 8571		CITY OF DAYTONA BEACH			VERIFY SCALES			JOB NO. 8290U.10																							
				DRAWN JB					WRWRF BIOSOLIDS DEWATERING IMPROVEMENTS			BAR IS ONE INCH ON ORIGINAL DRAWING			DRAWING NO. M03B																							
				CHECKED SP					MECHANICAL			0  1"			SHEET NO.																							
				DATE DECEMBER 2018					DEWATERING BUILDING PROPOSED SECTION (ANDRITZ)			IF NOT ONE INCH ON THIS SHEET, ADJUST SCALES ACCORDINGLY																										
	REV	DATE	BY	DESCRIPTION																																		
1			2			3			4			5			6			7			8			9			10			11			12			13		

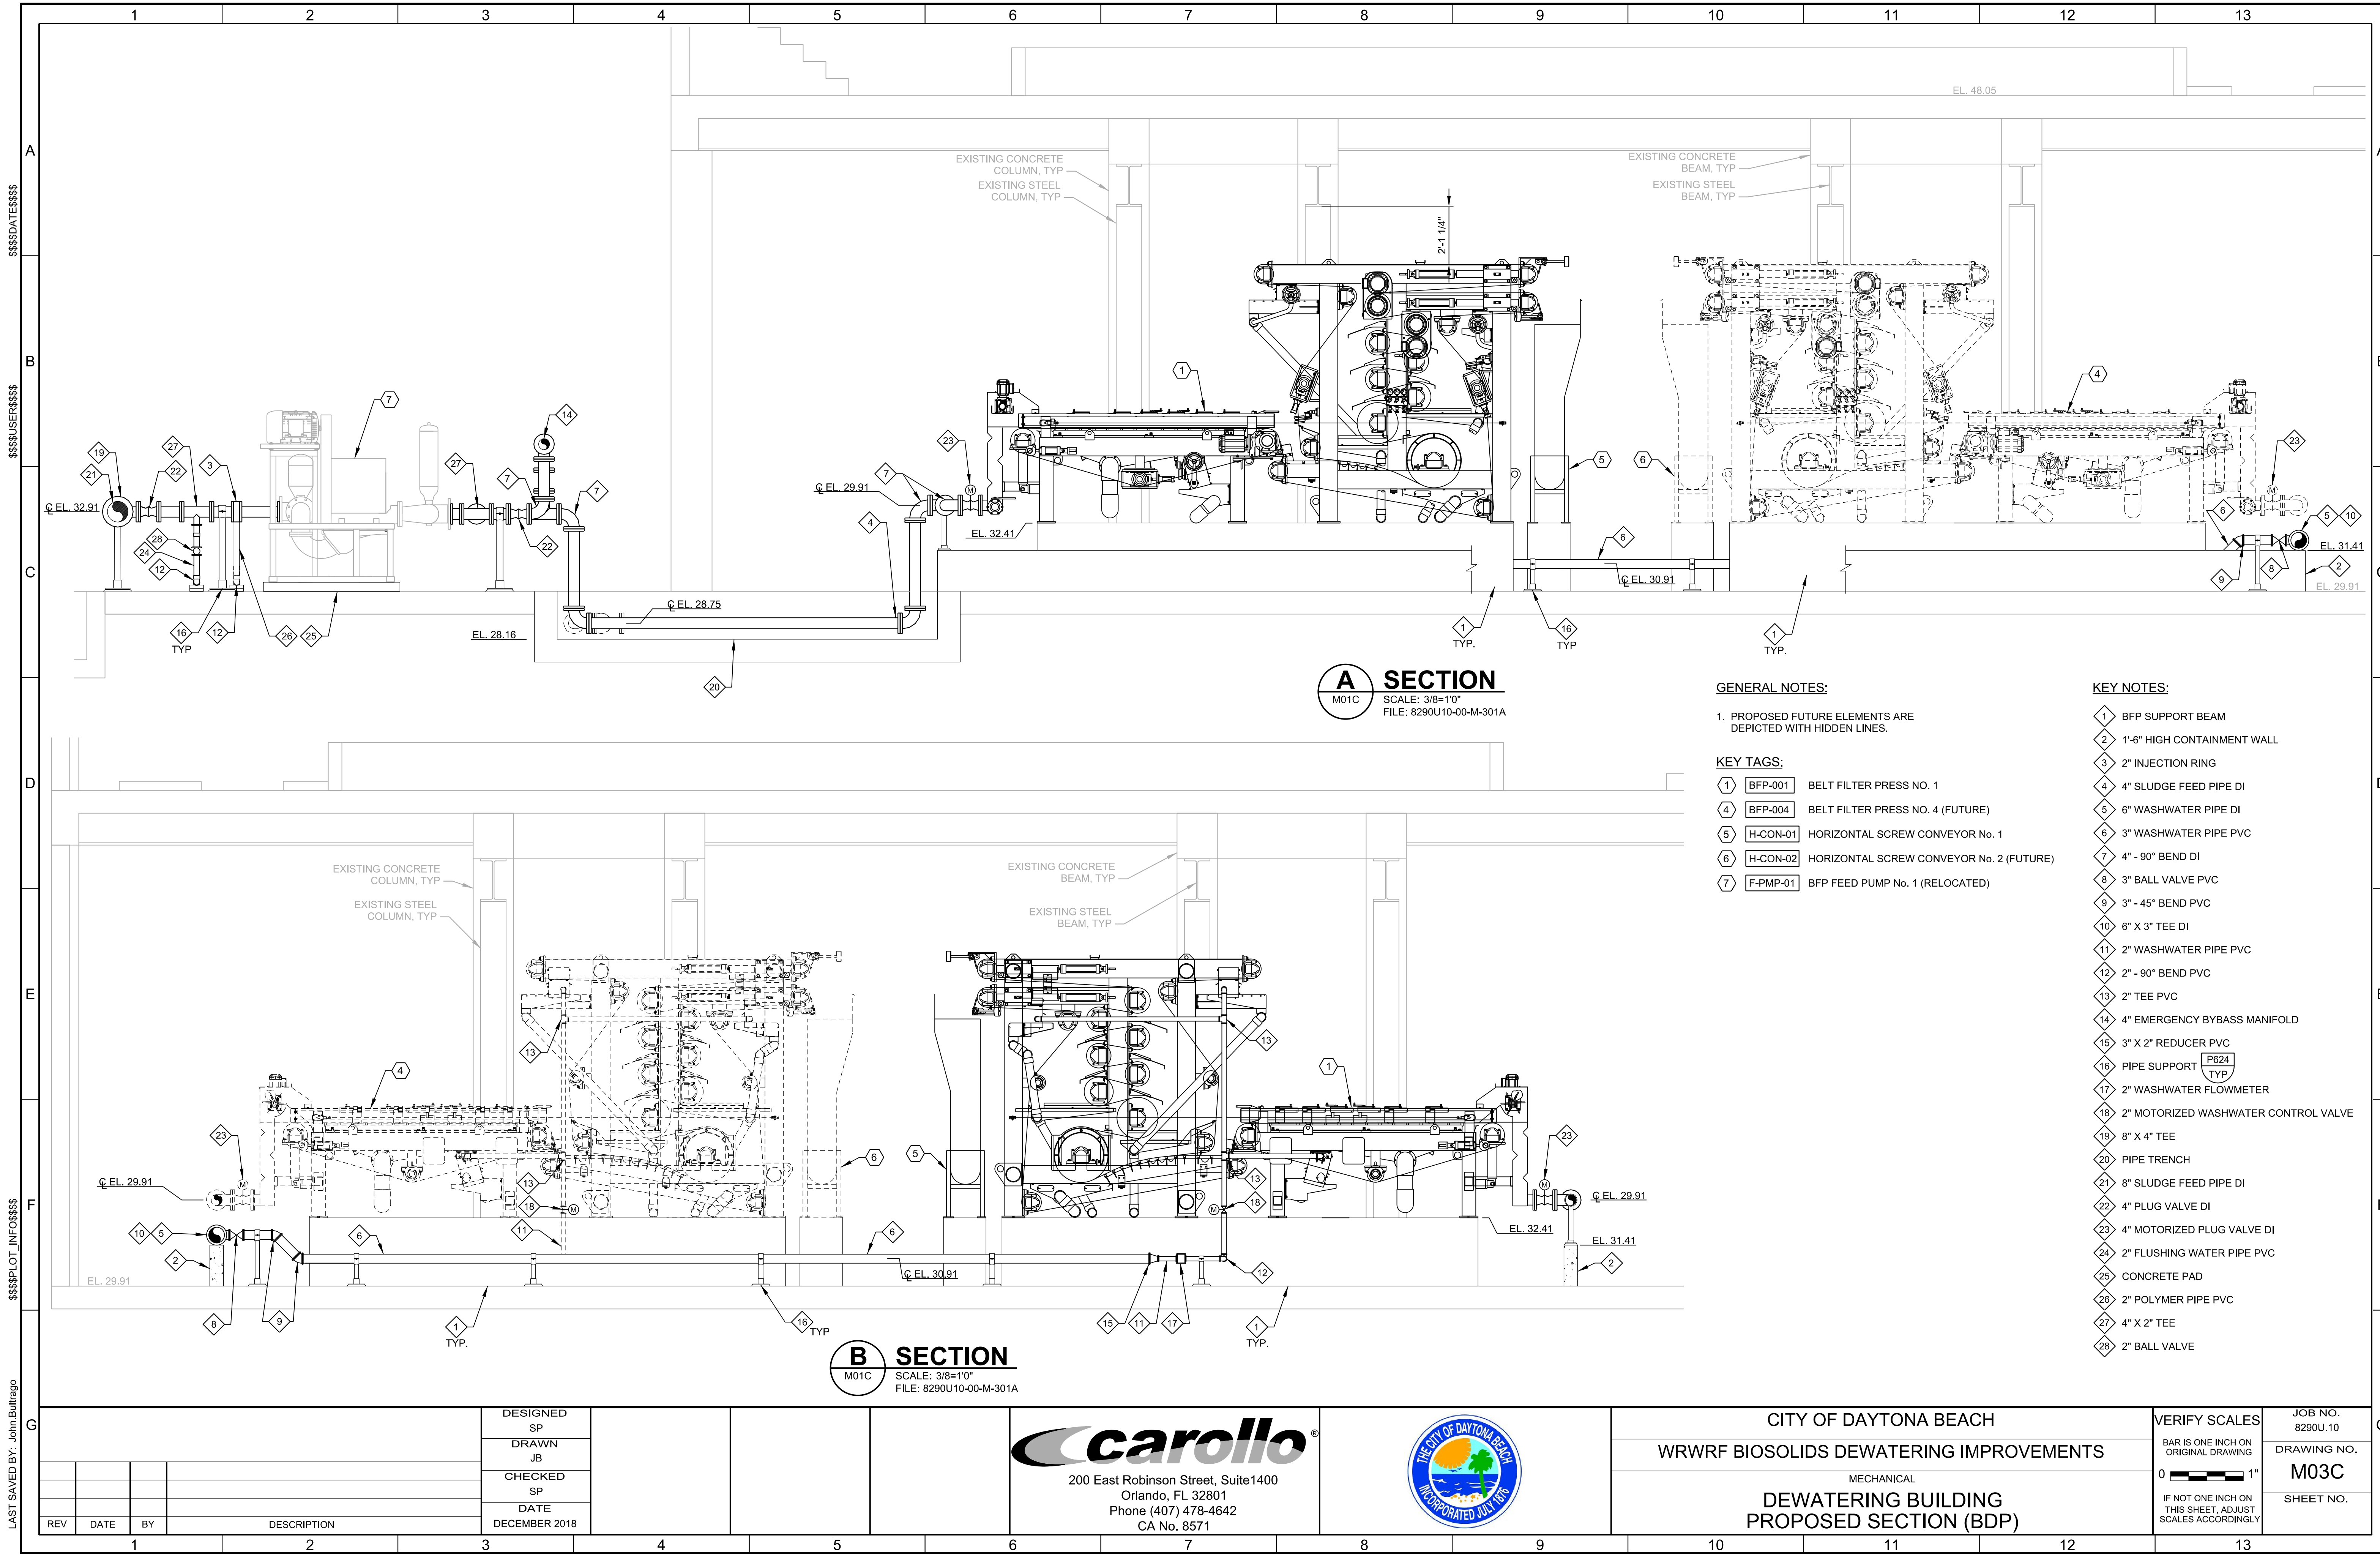

A SECTION
M01C SCALE: 3/8=1'0"
FILE: 8290U10-00-M-301A

GENERAL NOTES:

1. PROPOSED FUTURE ELEMENTS ARE DEPICTED WITH HIDDEN LINES.

KEY TAGS:

- 1 BFP-001 BELT FILTER PRESS NO. 1
- 4 BFP-004 BELT FILTER PRESS NO. 4 (FUTURE)
- 5 H-CON-01 HORIZONTAL SCREW CONVEYOR No. 1
- 6 H-CON-02 HORIZONTAL SCREW CONVEYOR No. 2 (FUTURE)
- 7 F-PMP-01 BFP FEED PUMP No. 1 (RELOCATED)

KEY NOTES:

- 1 BFP SUPPORT BEAM
- 2 1'-6" HIGH CONTAINMENT WALL
- 3 2" INJECTION RING
- 4 4" SLUDGE FEED PIPE DI
- 5 6" WASHWATER PIPE DI
- 6 3" WASHWATER PIPE PVC
- 7 4" - 90° BEND DI
- 8 3" BALL VALVE PVC
- 9 3" - 45° BEND PVC
- 10 6" X 3" TEE DI
- 11 2" WASHWATER PIPE PVC
- 12 2" - 90° BEND PVC
- 13 2" TEE PVC
- 14 4" EMERGENCY BYPASS MANIFOLD
- 15 3" X 2" REDUCER PVC
- 16 PIPE SUPPORT P624 TYP
- 17 2" WASHWATER FLOWMETER
- 18 2" MOTORIZED WASHWATER CONTROL VALVE
- 19 8" X 4" TEE
- 20 PIPE TRENCH
- 21 8" SLUDGE FEED PIPE DI
- 22 4" PLUG VALVE DI
- 23 4" MOTORIZED PLUG VALVE DI
- 24 2" FLUSHING WATER PIPE PVC
- 25 CONCRETE PAD
- 26 2" POLYMER PIPE PVC
- 27 4" X 2" TEE
- 28 2" BALL VALVE

B SECTION
M01C SCALE: 3/8=1'0"
FILE: 8290U10-00-M-301A

carollo
200 East Robinson Street, Suite1400
Orlando, FL 32801
Phone (407) 478-4642
CA No. 8571




CITY OF DAYTONA BEACH
WRWRF BIOSOLIDS DEWATERING IMPROVEMENTS
MECHANICAL
DEWATERING BUILDING
PROPOSED SECTION (BDP)

VERIFY SCALES
BAR IS ONE INCH ON ORIGINAL DRAWING
0 1"
IF NOT ONE INCH ON THIS SHEET, ADJUST SCALES ACCORDINGLY

JOB NO.
8290U.10
DRAWING NO.
M03C
SHEET NO.

\$\$\$\$\$DATE\$\$\$\$\$
\$\$\$\$\$USER\$\$\$\$\$
\$\$\$\$\$PLOT_INFO\$\$\$\$\$
LAST SAVED BY: John Bullrago

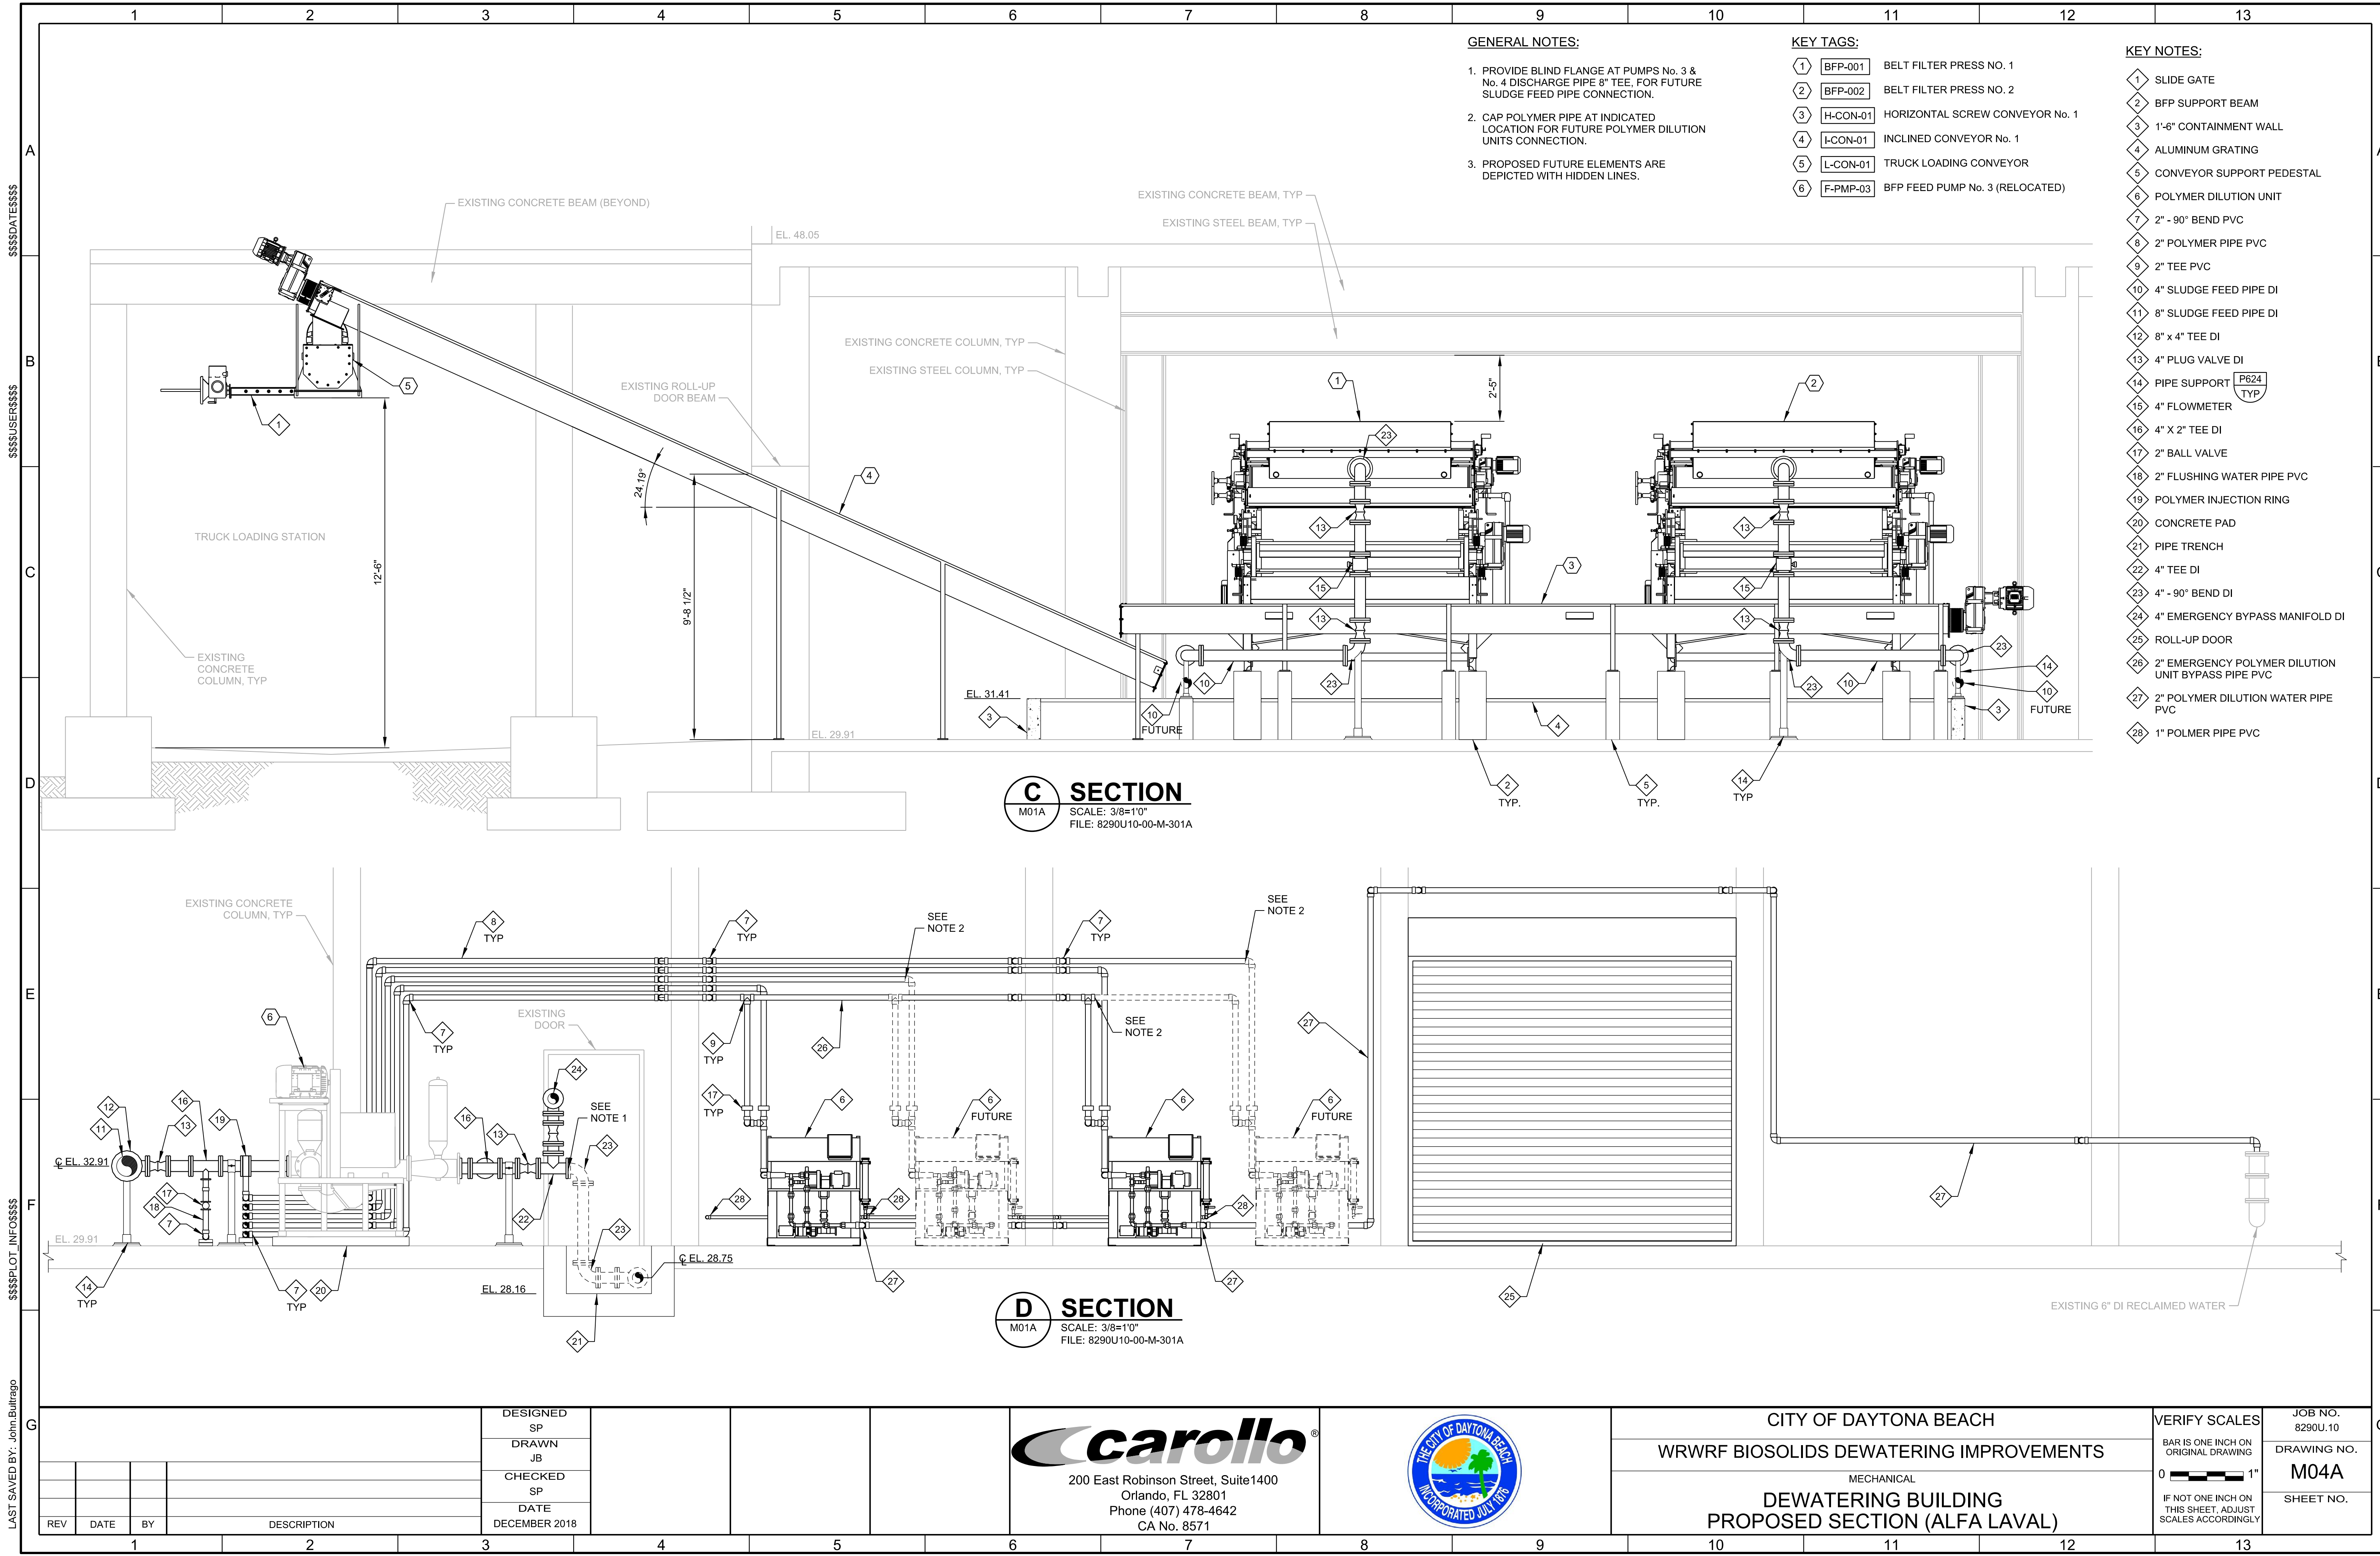

- GENERAL NOTES:**

 - 1. PROVIDE BLIND FLANGE AT PUMPS No. 3 & No. 4 DISCHARGE PIPE 8" TEE, FOR FUTURE SLUDGE FEED PIPE CONNECTION.
 - 2. CAP POLYMER PIPE AT INDICATED LOCATION FOR FUTURE POLYMER DILUTION UNITS CONNECTION.
 - 3. PROPOSED FUTURE ELEMENTS ARE DEPICTED WITH HIDDEN LINES.
- KEY TAGS:**

 - 1 BFP-001 BELT FILTER PRESS NO. 1
 - 2 BFP-002 BELT FILTER PRESS NO. 2
 - 3 H-CON-01 HORIZONTAL SCREW CONVEYOR No. 1
 - 4 I-CON-01 INCLINED CONVEYOR No. 1
 - 5 L-CON-01 TRUCK LOADING CONVEYOR
 - 6 F-PMP-03 BFP FEED PUMP No. 3 (RELOCATED)
- KEY NOTES:**


 - 1 SLIDE GATE
 - 2 BFP SUPPORT BEAM
 - 3 1'-6" CONTAINMENT WALL
 - 4 ALUMINUM GRATING
 - 5 CONVEYOR SUPPORT PEDESTAL
 - 6 POLYMER DILUTION UNIT
 - 7 2" - 90° BEND PVC
 - 8 2" POLYMER PIPE PVC
 - 9 2" TEE PVC
 - 10 4" SLUDGE FEED PIPE DI
 - 11 8" SLUDGE FEED PIPE DI
 - 12 8" x 4" TEE DI
 - 13 4" PLUG VALVE DI
 - 14 PIPE SUPPORT

P824 TYP
 - 15 4" FLOWMETER
 - 16 4" X 2" TEE DI
 - 17 2" BALL VALVE
 - 18 2" FLUSHING WATER PIPE PVC
 - 19 POLYMER INJECTION RING
 - 20 CONCRETE PAD
 - 21 PIPE TRENCH
 - 22 4" TEE DI
 - 23 4" - 90° BEND DI
 - 24 4" EMERGENCY BYPASS MANIFOLD DI
 - 25 ROLL-UP DOOR
 - 26 2" EMERGENCY POLYMER DILUTION UNIT BYPASS PIPE PVC
 - 27 2" POLYMER DILUTION WATER PIPE PVC
 - 28 1" POLMER PIPE PVC

C SECTION
M01A SCALE: 3/8=1'0"
FILE: 8290U10-00-M-301A

D SECTION
M01A SCALE: 3/8=1'0"
FILE: 8290U10-00-M-301A

<div>REVDATEBYDESCRIPTION</div>				DESIGNED SP					<div>200 East Robinson Street, Suite1400 Orlando, FL 32801 Phone (407) 478-4642 CA No. 8571</div>	<div>THE CITY OF DAYTONA BEACH INCORPORATED JULY 1916</div>	CITY OF DAYTONA BEACH		VERIFY SCALES	JOB NO. 8290U.10
				WRWRF BIOSOLIDS DEWATERING IMPROVEMENTS							BAR IS ONE INCH ON ORIGINAL DRAWING	DRAWING NO.		
				MECHANICAL							0 1"	M04A		
				DEWATERING BUILDING PROPOSED SECTION (ALFA LAVAL)							IF NOT ONE INCH ON THIS SHEET, ADJUST SCALES ACCORDINGLY	SHEET NO.		

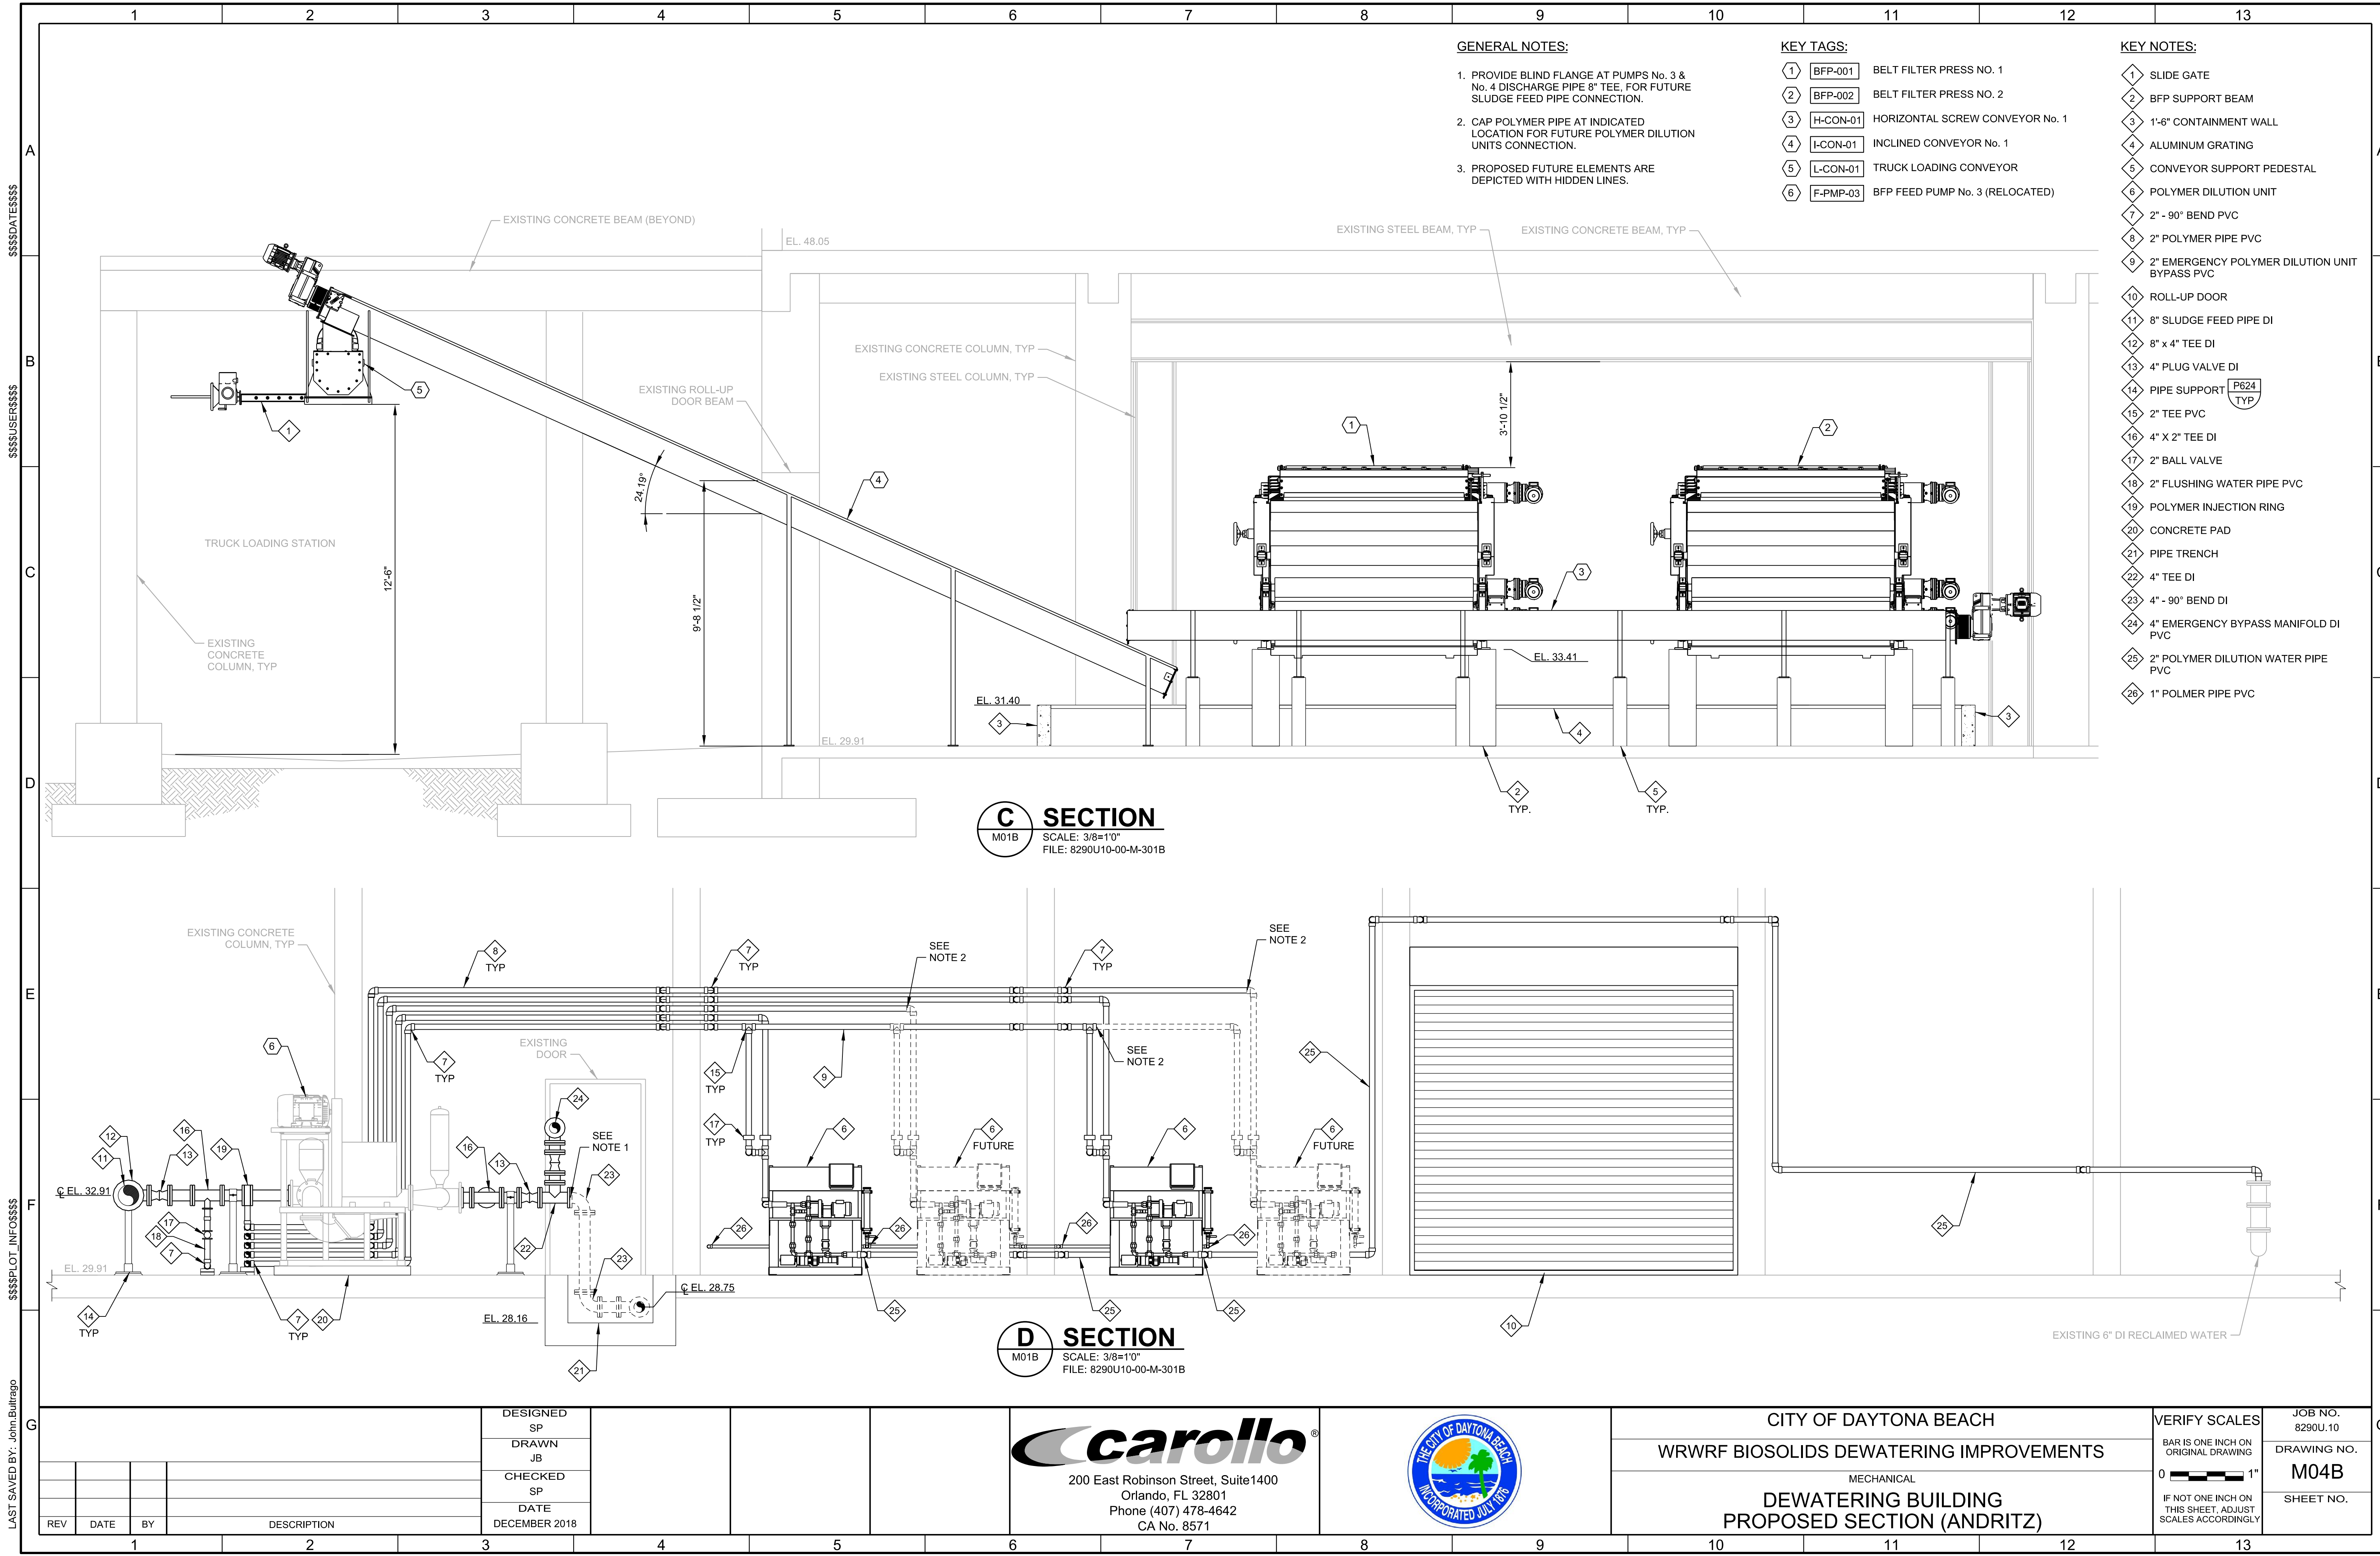

GENERAL NOTES:

- 1. PROVIDE BLIND FLANGE AT PUMPS No. 3 & No. 4 DISCHARGE PIPE 8" TEE, FOR FUTURE SLUDGE FEED PIPE CONNECTION.
- 2. CAP POLYMER PIPE AT INDICATED LOCATION FOR FUTURE POLYMER DILUTION UNITS CONNECTION.
- 3. PROPOSED FUTURE ELEMENTS ARE DEPICTED WITH HIDDEN LINES.

KEY TAGS:

- 1 BFP-001 BELT FILTER PRESS NO. 1
- 2 BFP-002 BELT FILTER PRESS NO. 2
- 3 H-CON-01 HORIZONTAL SCREW CONVEYOR No. 1
- 4 I-CON-01 INCLINED CONVEYOR No. 1
- 5 L-CON-01 TRUCK LOADING CONVEYOR
- 6 F-PMP-03 BFP FEED PUMP No. 3 (RELOCATED)

KEY NOTES:

- 1 SLIDE GATE
- 2 BFP SUPPORT BEAM
- 3 1'-6" CONTAINMENT WALL
- 4 ALUMINUM GRATING
- 5 CONVEYOR SUPPORT PEDESTAL
- 6 POLYMER DILUTION UNIT
- 7 2" - 90° BEND PVC
- 8 2" POLYMER PIPE PVC
- 9 2" EMERGENCY POLYMER DILUTION UNIT BYPASS PVC
- 10 ROLL-UP DOOR
- 11 8" SLUDGE FEED PIPE DI
- 12 8" x 4" TEE DI
- 13 4" PLUG VALVE DI
- 14 PIPE SUPPORT P624 TYP
- 15 2" TEE PVC
- 16 4" x 2" TEE DI
- 17 2" BALL VALVE
- 18 2" FLUSHING WATER PIPE PVC
- 19 POLYMER INJECTION RING
- 20 CONCRETE PAD
- 21 PIPE TRENCH
- 22 4" TEE DI
- 23 4" - 90° BEND DI
- 24 4" EMERGENCY BYPASS MANIFOLD DI PVC
- 25 2" POLYMER DILUTION WATER PIPE PVC
- 26 1" POLMER PIPE PVC

C SECTION
M01B SCALE: 3/8=1'0"
FILE: 8290U10-00-M-301B

D SECTION
M01B SCALE: 3/8=1'0"
FILE: 8290U10-00-M-301B



200 East Robinson Street, Suite1400
Orlando, FL 32801
Phone (407) 478-4642
CA No. 8571



CITY OF DAYTONA BEACH

WRWRF BIOSOLIDS DEWATERING IMPROVEMENTS

MECHANICAL

DEWATERING BUILDING
PROPOSED SECTION (ANDRITZ)

VERIFY SCALES

BAR IS ONE INCH ON ORIGINAL DRAWING


0 1"

IF NOT ONE INCH ON THIS SHEET, ADJUST SCALES ACCORDINGLY

JOB NO.
8290U.10

DRAWING NO.
M04B

SHEET NO.

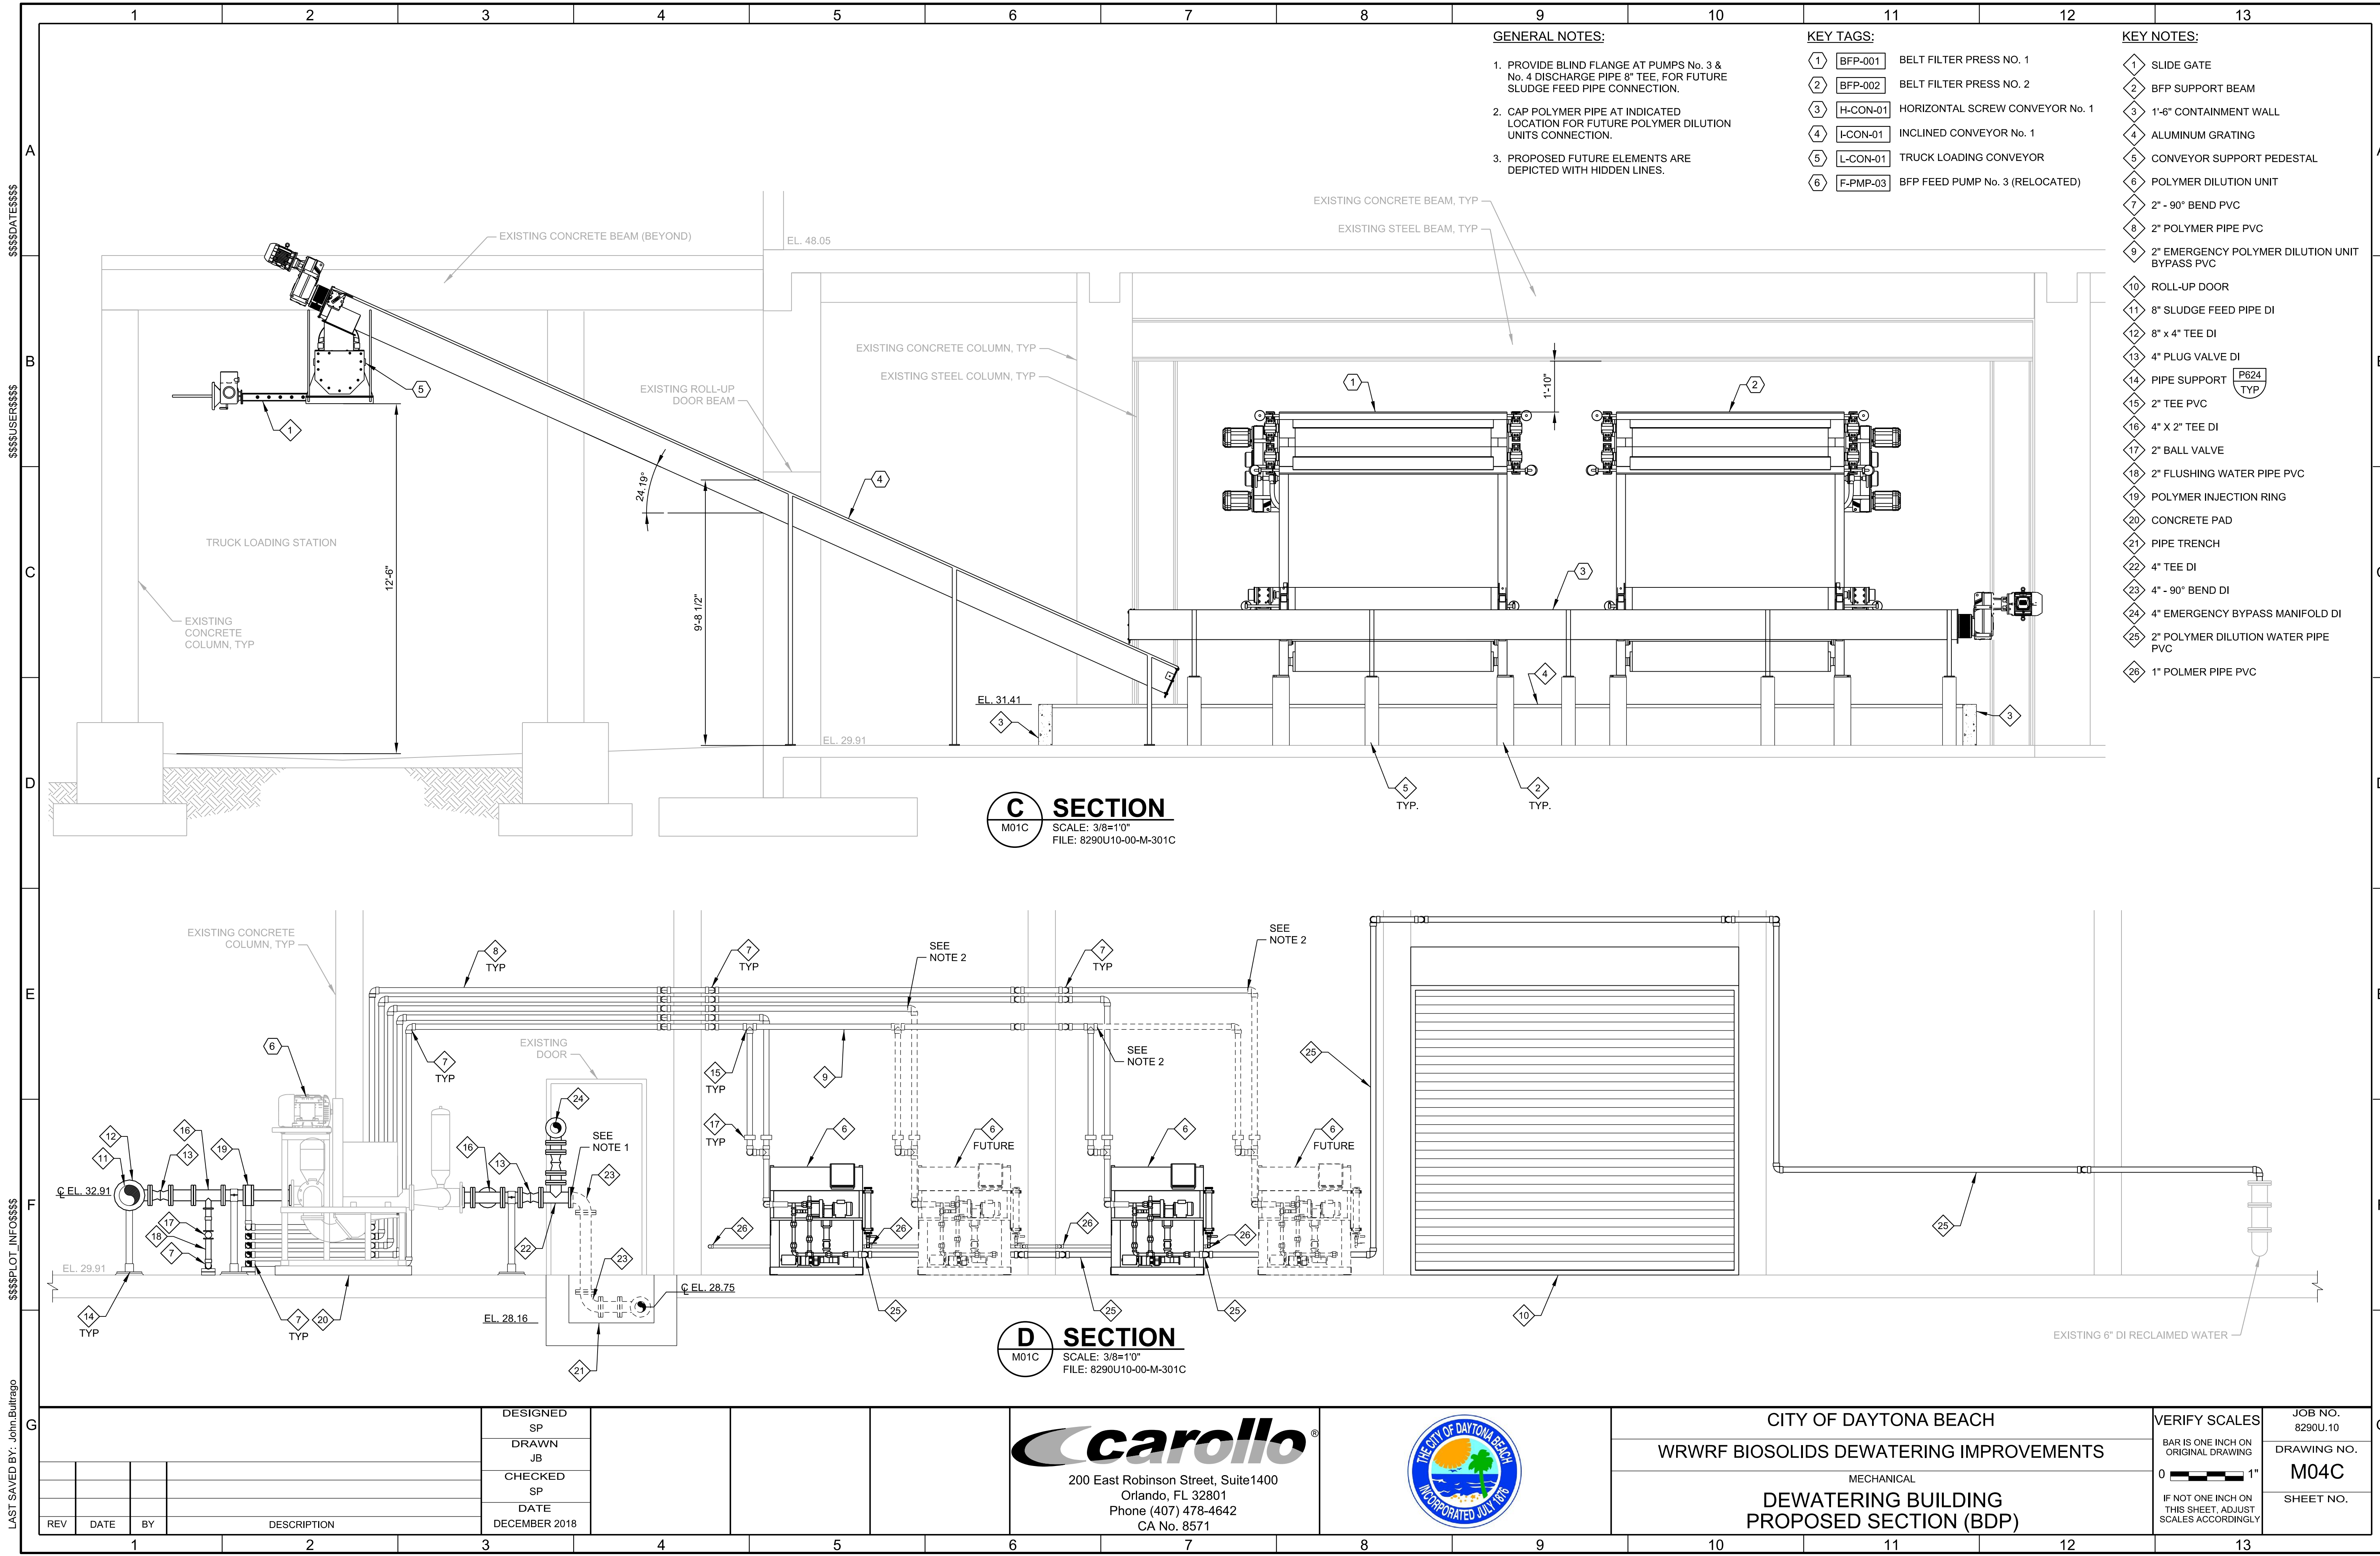

GENERAL NOTES:

1. PROVIDE BLIND FLANGE AT PUMPS No. 3 & No. 4 DISCHARGE PIPE 8" TEE, FOR FUTURE SLUDGE FEED PIPE CONNECTION.
2. CAP POLYMER PIPE AT INDICATED LOCATION FOR FUTURE POLYMER DILUTION UNITS CONNECTION.
3. PROPOSED FUTURE ELEMENTS ARE DEPICTED WITH HIDDEN LINES.

KEY TAGS:

- | | | |
|---|----------|---------------------------------|
| 1 | BFP-001 | BELT FILTER PRESS NO. 1 |
| 2 | BFP-002 | BELT FILTER PRESS NO. 2 |
| 3 | H-CON-01 | HORIZONTAL SCREW CONVEYOR No. 1 |
| 4 | L-CON-01 | INCLINED CONVEYOR No. 1 |
| 5 | L-CON-01 | TRUCK LOADING CONVEYOR |
| 6 | F-PMP-03 | BFP FEED PUMP No. 3 (RELOCATED) |

KEY NOTES:

- | | |
|----|---|
| 1 | SLIDE GATE |
| 2 | BFP SUPPORT BEAM |
| 3 | 1'-6" CONTAINMENT WALL |
| 4 | ALUMINUM GRATING |
| 5 | CONVEYOR SUPPORT PEDESTAL |
| 6 | POLYMER DILUTION UNIT |
| 7 | 2" - 90° BEND PVC |
| 8 | 2" POLYMER PIPE PVC |
| 9 | 2" EMERGENCY POLYMER DILUTION UNIT BYPASS PVC |
| 10 | ROLL-UP DOOR |
| 11 | 8" SLUDGE FEED PIPE DI |
| 12 | 8" x 4" TEE DI |
| 13 | 4" PLUG VALVE DI |
| 14 | PIPE SUPPORT |
| 15 | 2" TEE PVC |
| 16 | 4" X 2" TEE DI |
| 17 | 2" BALL VALVE |
| 18 | 2" FLUSHING WATER PIPE PVC |
| 19 | POLYMER INJECTION RING |
| 20 | CONCRETE PAD |
| 21 | PIPE TRENCH |
| 22 | 4" TEE DI |
| 23 | 4" - 90° BEND DI |
| 24 | 4" EMERGENCY BYPASS MANIFOLD DI |
| 25 | 2" POLYMER DILUTION WATER PIPE PVC |
| 26 | 1" POLMER PIPE PVC |

C SECTION
M01C
SCALE: 3/8=1'0"
FILE: 8290U10-00-M-301C

D SECTION
M01C
SCALE: 3/8=1'0"
FILE: 8290U10-00-M-301C


carollo
200 East Robinson Street, Suite1400
Orlando, FL 32801
Phone (407) 478-4642
CA No. 8571



CITY OF DAYTONA BEACH
WRRWF BIOSOLIDS DEWATERING IMPROVEMENTS
MECHANICAL
DEWATERING BUILDING
PROPOSED SECTION (BDP)

VERIFY SCALES
BAR IS ONE INCH ON ORIGINAL DRAWING
0 1"
IF NOT ONE INCH ON THIS SHEET, ADJUST SCALES ACCORDINGLY
JOB NO. 8290U.10
DRAWING NO. M04C
SHEET NO.

\$\$\$\$\$DATE\$\$\$\$\$
\$\$\$\$\$USER\$\$\$\$\$
\$\$\$\$\$PLOT_INFO\$\$\$\$\$
LAST SAVED BY: John Bullrago

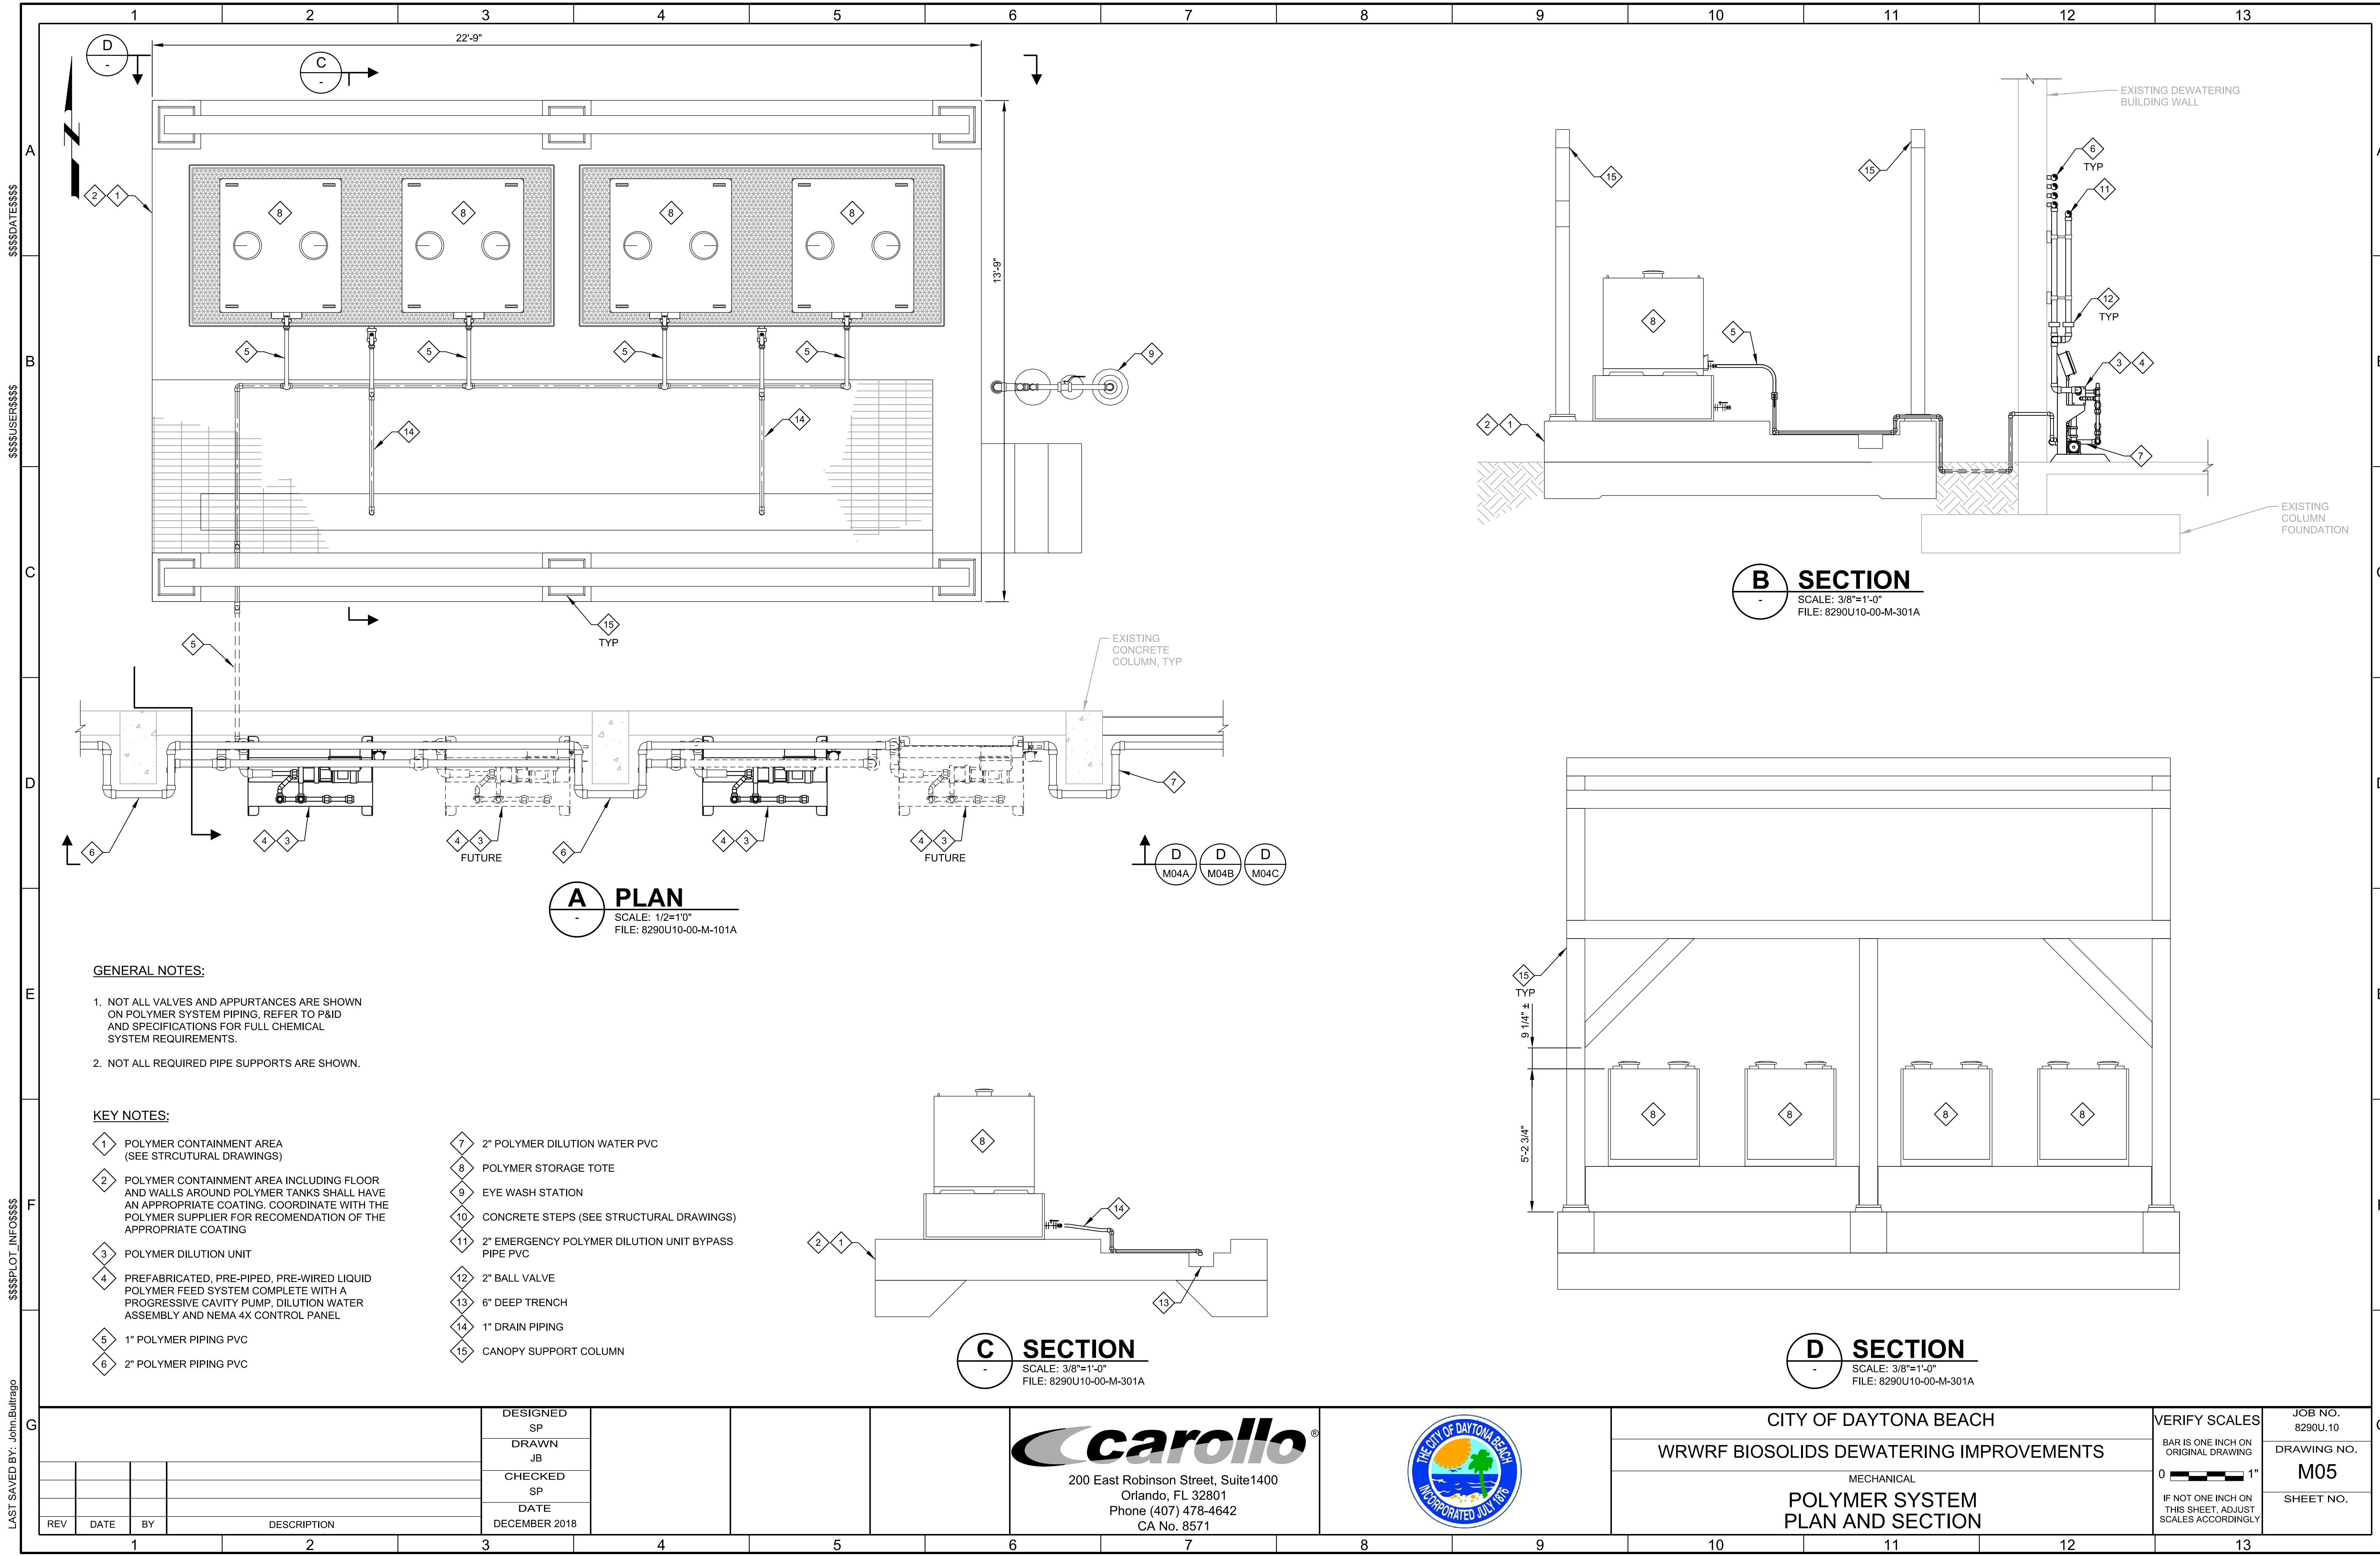

A PLAN
SCALE: 1/2"=1'-0"
FILE: 8290U10-00-M-101A

B SECTION
SCALE: 3/8"=1'-0"
FILE: 8290U10-00-M-301A

C SECTION
SCALE: 3/8"=1'-0"
FILE: 8290U10-00-M-301A

D SECTION
SCALE: 3/8"=1'-0"
FILE: 8290U10-00-M-301A

GENERAL NOTES:

1. NOT ALL VALVES AND APPURTANCES ARE SHOWN ON POLYMER SYSTEM PIPING. REFER TO P&ID AND SPECIFICATIONS FOR FULL CHEMICAL SYSTEM REQUIREMENTS.
2. NOT ALL REQUIRED PIPE SUPPORTS ARE SHOWN.

KEY NOTES:

- | | |
|---|---|
| 1 POLYMER CONTAINMENT AREA (SEE STRCUTURAL DRAWINGS) | 7 2" POLYMER DILUTION WATER PVC |
| 2 POLYMER CONTAINMENT AREA INCLUDING FLOOR AND WALLS AROUND POLYMER TANKS SHALL HAVE AN APPROPRIATE COATING. COORDINATE WITH THE POLYMER SUPPLIER FOR RECOMMENDATION OF THE APPROPRIATE COATING | 8 POLYMER STORAGE TOTE |
| 3 POLYMER DILUTION UNIT | 9 EYE WASH STATION |
| 4 PREFABRICATED, PRE-PIPED, PRE-WIRED LIQUID POLYMER FEED SYSTEM COMPLETE WITH A PROGRESSIVE CAVITY PUMP, DILUTION WATER ASSEMBLY AND NEMA 4X CONTROL PANEL | 10 CONCRETE STEPS (SEE STRUCTURAL DRAWINGS) |
| 5 1" POLYMER PIPING PVC | 11 2" EMERGENCY POLYMER DILUTION UNIT BYPASS PIPE PVC |
| 6 2" POLYMER PIPING PVC | 12 2" BALL VALVE |
| | 13 6" DEEP TRENCH |
| | 14 1" DRAIN PIPING |
| | 15 CANOPY SUPPORT COLUMN |

carollo
200 East Robinson Street, Suite1400
Orlando, FL 32801
Phone (407) 478-4642
CA No. 8571



CITY OF DAYTONA BEACH
WRWRF BIOSOLIDS DEWATERING IMPROVEMENTS
MECHANICAL
POLYMER SYSTEM
PLAN AND SECTION

VERIFY SCALES
BAR IS ONE INCH ON ORIGINAL DRAWING
0 1"
IF NOT ONE INCH ON THIS SHEET, ADJUST SCALES ACCORDINGLY
JOB NO. 8290U.10
DRAWING NO. M05
SHEET NO.

\$\$\$\$DATE\$\$\$\$
\$\$\$\$USER\$\$\$\$
\$\$\$\$PLOT_INFO\$\$\$\$
LAST SAVED BY: John Bullrago

A

B

C

D

E

F

G

\$\$\$\$\$DATE\$\$\$\$\$

\$\$\$\$\$USER\$\$\$\$\$

\$\$\$\$\$PLOT_INFO\$\$\$\$\$

LAST SAVED BY: John Bufrago


TAG NAME	SIZE (IN)	MATERIAL / TYPE	VALVE ENDS	CLASS (SEE NOTE 2)	OPERATOR (SEE NOTE 9)	LOCATION	REFERENCE DRAWINGS	DESCRIPTION
8"-BFP-M-PV-001	8	DIP	F	150	M.L	WAS HOLDING TANK		WAS HOLDING TANK ISOLATION VALVE
4"-BFP-M-PV-002	4	DIP	F	150	M.L	BFP FEED PUMP STATION		BFP FEED PUMP NO. 5 SUCTION ISOLATION VALVE
4"-BFP-M-PV-003	4	DIP	F	150	M.L	BFP FEED PUMP STATION		BFP FEED PUMP NO. 1 SUCTION ISOLATION VALVE
4"-BFP-M-PV-004	4	DIP	F	150	M.L	BFP FEED PUMP STATION		BFP FEED PUMP NO. 4 SUCTION ISOLATION VALVE
4"-BFP-M-PV-005	4	DIP	F	150	M.L	BFP FEED PUMP STATION		BFP FEED PUMP NO. 2 SUCTION ISOLATION VALVE
4"-BFP-M-PV-006	4	DIP	F	150	M.L	BFP FEED PUMP STATION		BFP FEED PUMP NO. 3 SUCTION ISOLATION VALVE
4"-BFP-M-PV-007	4	DIP	F	150	M.L	BFP FEED PUMP STATION		BFP FEED PUMP NO. 5 DISCHARGE ISOLATION VALVE
4"-BFP-M-PV-008	4	DIP	F	150	M.L	BFP FEED PUMP STATION		BFP FEED PUMP NO. 1 DISCHARGE ISOLATION VALVE
4"-BFP-M-PV-009	4	DIP	F	150	M.L	BFP FEED PUMP STATION		BFP FEED PUMP NO. 4 DISCHARGE ISOLATION VALVE
4"-BFP-M-PV-010	4	DIP	F	150	M.L	BFP FEED PUMP STATION		BFP FEED PUMP NO. 2 DISCHARGE ISOLATION VALVE
4"-BFP-M-PV-011	4	DIP	F	150	M.L	BFP FEED PUMP STATION		BFP FEED PUMP NO. 3 DISCHARGE ISOLATION VALVE
4"-BFP-M-PV-012	4	DIP	F	150	M.L	BFP FEED PUMP STATION		BFP NO. 1 SLUDGE FLOW METER INLET ISOLATION VALVE
4"-BFP-M-PV-013	4	DIP	F	150	M.L	BFP FEED PUMP STATION		BFP NO. 4 SLUDGE FLOW METER INLET ISOLATION VALVE
4"-BFP-M-PV-014	4	DIP	F	150	M.L	BFP FEED PUMP STATION		BFP NO. 2 SLUDGE FLOW METER INLET ISOLATION VALVE
4"-BFP-M-PV-015	4	DIP	F	150	M.L	BFP FEED PUMP STATION		BFP NO. 3 SLUDGE FLOW METER INLET ISOLATION VALVE
4"-BFP-M-PV-016	4	DIP	F	150	M.L	BFP FEED PUMP STATION		BFP NO. 1 SLUDGE FLOW METER OUTLET ISOLATION VALVE
4"-BFP-M-PV-017	4	DIP	F	150	M.L	BFP FEED PUMP STATION		BFP NO. 4 SLUDGE FLOW METER OUTLET ISOLATION VALVE
4"-BFP-M-PV-018	4	DIP	F	150	M.L	BFP FEED PUMP STATION		BFP NO. 2 SLUDGE FLOW METER OUTLET ISOLATION VALVE
4"-BFP-M-PV-019	4	DIP	F	150	M.L	BFP FEED PUMP STATION		BFP NO. 3 SLUDGE FLOW METER OUTLET ISOLATION VALVE
4"-BFP-E-PV-020	4	DIP	F	150	E, O/C	BFP NO. 1		BFP NO. 1 MOTORIZED FEED SLUDGE SUPPLY VALVE
4"-BFP-E-PV-021	4	DIP	F	150	E, O/C	BFP NO. 4		BFP NO. 4 MOTORIZED FEED SLUDGE SUPPLY VALVE
4"-BFP-E-PV-022	4	DIP	F	150	E, O/C	BFP NO. 2		BFP NO. 2 MOTORIZED FEED SLUDGE SUPPLY VALVE
4"-BFP-E-PV-023	4	DIP	F	150	E, O/C	BFP NO. 3		BFP NO. 3 MOTORIZED FEED SLUDGE SUPPLY VALVE
4"-BFP-M-PV-024	4	DIP	F	150	M.L	BFP FEED PUMP STATION		BFP FEED PUMP NO. 3 DISCHARGE BYPASS VALVE
4"-BFP-M-PV-025	4	DIP	F	150	M.L	BFP FEED PUMP STATION		BFP FEED PUMP NO. 2 DISCHARGE BYPASS VALVE
4"-BFP-M-PV-026	4	DIP	F	150	M.L	BFP FEED PUMP STATION		BFP FEED PUMP NO. 4 DISCHARGE BYPASS VALVE
4"-BFP-M-PV-027	4	DIP	F	150	M.L	BFP FEED PUMP STATION		BFP FEED PUMP NO. 1 DISCHARGE BYPASS VALVE
2"-WWW-E-V-001	2	316 SS	F	150	E, O/C	BFP NO. 1		BFP NO. 1 MOTORIZED WASHWATER SUPPLY VALVE
2"-WWW-E-V-002	2	316 SS	F	150	E, O/C	BFP NO. 2		BFP NO. 2 MOTORIZED WASHWATER SUPPLY VALVE
2"-WWW-E-V-003	2	316 SS	F	150	E, O/C	BFP NO. 3		BFP NO. 3 MOTORIZED WASHWATER SUPPLY VALVE
2"-WWW-E-V-004	2	316 SS	F	150	E, O/C	BFP NO. 4		BFP NO. 4 MOTORIZED WASHWATER SUPPLY VALVE
X"xX"-CK-E-SG-001	NOTE 10	316 SS	F	150	E, O/C	TRUCK LOADING SCREW CONVEYOR		MOTORIZED LOADING CONVEYOR SLIDE GATE NO. 1
X"xX"-CK-E-SG-002	NOTE 10	316 SS	F	150	E, O/C	TRUCK LOADING SCREW CONVEYOR		MOTORIZED LOADING CONVEYOR SLIDE GATE NO. 2
X"xX"-CK-E-SG-003	NOTE 10	316 SS	F	150	E, O/C	TRUCK LOADING SCREW CONVEYOR		MOTORIZED LOADING CONVEYOR SLIDE GATE NO. 3
X"xX"-CK-E-SG-004	NOTE 10	316 SS	F	150	E, O/C	TRUCK LOADING SCREW CONVEYOR		MOTORIZED LOADING CONVEYOR SLIDE GATE NO. 4
X"xX"-CK-E-SG-005	NOTE 10	316 SS	F	150	E, O/C	TRUCK LOADING SCREW CONVEYOR		MOTORIZED LOADING CONVEYOR SLIDE GATE NO. 5
X"xX"-CK-E-SG-006	NOTE 10	316 SS	F	150	E, O/C	TRUCK LOADING SCREW CONVEYOR		MOTORIZED LOADING CONVEYOR SLIDE GATE NO. 6

NOTES:
1. UNLESS OTHERWISE NOTED, ALL VALVES TO BE PROVIDED BY GENERAL CONTRACTOR
2. VALVE BODY CLASSIFICATION ONLY. OPERATOR SIZE TO BE DETERMINED BY CONTRACTOR/EQUIPMENT SUPPLIER, PER THE SPECIFICATIONS.
3. ELECTRONIC FEEDBACK, AS PRESENTED IN THE INSTRUMENTATION DRAWINGS.
4. ENDS: F = FLANGED; L = LUG; NPT = NPT, S = SOCKET/SOLDER WELD, MJ= MECHANICAL JOINT
5. MATERIAL: DIP = DUCTILE IRON; PVC = POLYVINYL CHLORIDE; SST = STAINLESS STEEL
6. OPERATOR: P = PNEUMATIC; E = ELECTRIC ACTUATOR; M=MANUAL; O/C = OPEN/CLOSE; MO = MODULATING; HW = HANDWHEEL OPERATOR; L = LEVER; S = SOLENOID
7. FOR NON-ACTUATED VALVES, REFER TO THE DRAWINGS AND SPECIFICATIONS FOR SIZE AND VALVE TYPE
8. VALVE HANDWHEEL SHALL THE LARGEST AVAILABLE AND PRACTICAL POSSIBLE FOR EACH VALVE SIZE SPECIFIED.
9. PV - PLUG VALVE, SG - SLIDE GATE, BV - BALL VALVE, CV - CHECK VALVE, BFV - BUTTERFLY VALVE
10. SIZING OF LOADING CONVEYOR SLIDE GATES WILL BE PER LOADING CONVEYOR MANUFACTURER.


				DESIGNED SP					200 East Robinson Street, Suite1400 Orlando, FL 32801 Phone (407) 478-4642 CA No. 8571		CITY OF DAYTONA BEACH		VERIFY SCALES	JOB NO. 8290U.10
				DRAWN JB							WRWRF BIOSOLIDS DEWATERING IMPROVEMENTS			
				CHECKED SP							MECHANICAL		VALVE AND EQUIPMENT SCHEDULE	
REV	DATE	BY	DESCRIPTION	DATE DECEMBER 2018									IF NOT ONE INCH ON THIS SHEET, ADJUST SCALES ACCORDINGLY	SHEET NO.


	1	2	3	4	5	6	7	8	9	10	11	12	13															
	ELECTRICAL PLAN/LAYOUT						ONE LINE DIAGRAMS, RISER DIAGRAMS AND SCHEMATICS																					
A	SYMBOL DESCRIPTION			SYMBOL DESCRIPTION			SYMBOL DESCRIPTION			SYMBOL DESCRIPTION			A															
	TELEPHONE TERMINAL CABINET			FIRE ALARM SMOKE DETECTOR EC- MOUNTED TO EXPOSED CEILING H- HARSH ENVIROMENT RATED			MOTOR, SQUIRREL CAGE INDUCTION UNLESS OTHERWISE NOTED - HORSEPOWER INDICATED			MANUAL MOTOR STARTER SWITCH, NEMA 4X UNLESS OTHERWISE NOTED. NUMBER OF POLES AS REQUIRED																		
	TERMINAL JUNCTION BOX			FIRE ALARM HEAT DETECTOR EC- MOUNTED TO EXPOSED CEILING			MAGNETIC STARTER WITH NEMA SIZE INDICATED			PUSH-BUTTON STATION, NEMA 12 ENCLOSURE UNLESS INDICATED OTHERWISE. 4X = NEMA 4X 316 STAINLESS STEEL ENCLOSURE. SEE CONTROL DIAGRAMS FOR TYPE PUSH BUTTON REQUIRED																		
	ELECTRICAL EQUIPMENT			BEAM DETECTOR, T=TRANSMITTER, R=RECEIVER			MOTOR CIRCUIT PROTECTOR, MAGNETIC, 3 POLE UNLESS INDICATED OTHERWISE.			NONFUSED DISCONNECT SWITCH, SIZE INDICATED, 3 POLE UNLESS INDICATED OTHERWISE, NEMA 12 ENCLOSURE, 4X = NEMA 4X 316 STAINLESS STEEL																		
	CEILING MOUNTED DOWNLIGHT LUMINAIRE - SEE SCHEDULE FOR TYPE			DUCT SMOKE DETECTOR			CIRCUIT BREAKER, THERMAL MAGNETIC TRIP SHOWN, 3 POLE UNLESS INDICATED OTHERWISE.			FUSED DISCONNECT SWITCH, SIZE INDICATED (60 = SWITCH RATING: 40 = FUSE RATING) 3 POLE UNLESS INDICATED OTHERWISE, NEMA 12 ENCLOSURE, 4X = NEMA 4X 316 STAINLESS STEEL																		
	FLOURESCENT LUMINAIRE, SURFACE OR LAY IN TYPE SEE SCHEDULE FOR TYPE			REMOTE TEST UNIT			SWITCH - CURRENT RATING INDICATED, 3 POLE UNLESS INDICATED OTHERWISE.			LIGHTING CONTACTOR, CURRENT RATING INDICATED, NEMA 12 ENCLOSURE UNLESS INDICATED OTHERWISE. SEE CONTROL DIAGRAM FOR NUMBER OF POLES. 4X = NEMA 4X 316 STAINLESS STEEL																		
	LUMINAIRE AND POLE - SEE SCHEDULE FOR TYPE			ABBREVIATIONS			DRAWOUT CIRCUIT BREAKER, LOW VOLTAGE 600= FRAME RATING, 400=TRIP SETTING			MAGNETIC STARTER, NEMA SIZE INDICATED, NEMA 12 ENCLOSURE, UNLESS INDICATED OTHERWISE. SEE CONTROL DIAGRAM. 4X = NEMA 4X 316 STAINLESS STEEL																		
	WALL MOUNTED LUMINAIRE - SEE SCHEDULE FOR TYPE						DRAWOUT CIRCUIT BREAKER, MEDIUM VOLTAGE 600= FRAME RATING, 400=TRIP SETTING			COMBINATION (FUSE OR CIRCUIT BREAKER AS INDICATED). MAGNETIC STARTER, NEMA SIZE INDICATED, NEMA 12 ENCLOSURE UNLESS INDICATED OTHERWISE. SEE CONTROL SCHEMATIC DIAGRAM. 4X = NEMA 4X 316 STAINLESS STEEL																		
	FLOOD LIGHTS - AIM IN THE DIRECTION SHOWN SEE SCHEDULE FOR TYPE			ABBREVIATIONS DESCRIPTION			DRAWOUT FUSED SWITCH, LOW OR MEDIUM VOLTAGE 600= FRAME RATING, 400=FUSE RATING			ELECTRIC RESISTANCE HEATER																		
	EXIT LIGHTS - SOLID SECTION IS DIRECTION OF FACE SEE SCHEDULE FOR TYPE			ABBREVIATIONS DESCRIPTION			CURRENT TRANSFORMER, NUMBER OF WINDINGS INDICATED			ELAPSED TIME METER																		
B	EMERGENCY LIGHT WITH BATTERY PACK SEE SCHEDULE FOR TYPE			A AMMETER, AMPERE			TRANSFORMER, VOLTAGES, PHASE AND RATING INDICATED AS APPLICABLE			CONTACT - NORMALLY OPEN WITH COIL INDICATED																		
	<u>LIGHTING FIXTURE POWER AND SWITCHING LEGEND</u>			AC ALTERNATING CURRENT			LIGHTNING ARRESTER			CONTACT - NORMALLY CLOSED WITH COIL INDICATED																		
	X=FIXTURE TYPE Y=PANEL-CIRCUIT BRKR Z=SWITCH IF NO Z INDICATED, CONNECT DIRECTLY TO CIRCUIT BREAKER.			AF AMPERE FRAME			CAPACITOR OR SURGE CAPACITOR			CONTROL RELAY, X=SEQUENTIAL NUMBER																		
	CONDUIT/CONDUCTOR - REFER TO CIRCUIT SCHEDULE			AFD ADJUSTABLE FREQUENCY DRIVE			GENERATOR			LATCHING RELAY, X=SEQUENTIAL NUMBER L - LATCH, U - UNLATCH																		
	HOME RUN - PANEL AND CIRCUIT NUMBER SHOWN			AFF ABOVE FINISHED FLOOR			METER SCALE RANGE SHOWN IF REQUIRED A - AMPS PM - PHASE MONITOR V - VOLTS P - POWER METER			TIME DELAY RELAY, X=SEQUENTIAL NUMBER NOTC=NORMALLY OPEN TIMED CLOSED NOTO=NORMALLY OPEN TIMED OPEN AFTER CLOSE NCTO=NORMALLY CLOSED TIMED OPEN NCTC=NORMALLY CLOSED TIMED CLOSED AFTER OPEN																		
	EXPOSED CONDUIT AND CONDUCTORS*			AFG ABOVE FINISHED GRADE			TRANSIENT VOLTAGE SURGE SUPPRESSION (OR) SURGE PROTECTION DEVICE			SELECTOR SWITCH: MAINTAINED CONTACT WITH CONTACT POSITION INDICATED, CHART IDENTIFIES OPERATION																		
	UNDERGROUND CONDUIT AND CONDUCTORS* NOTE: * ALL UNMARKED CONDUIT RUNS CONSIST OF 2#12, 1#12G IN 3/4".			AS AMMETER SWITCH, AMPERE SENSOR			GROUND FAULT RELAY WITH C.T.			<table><tr><th colspan="4">POSITION</th></tr><tr><th>CKT.</th><th>HAND</th><th>OFF</th><th>AUTO</th></tr><tr><td>1</td><td>X</td><td>0</td><td>0</td></tr><tr><td>2</td><td>0</td><td>0</td><td>X</td></tr></table> X - CLOSED CONTACT O - OPEN CONTACT			POSITION				CKT.	HAND	OFF	AUTO	1	X	0	0	2	0	0	X
	POSITION																											
	CKT.	HAND	OFF	AUTO																								
	1	X	0	0																								
2	0	0	X																									
YARD CONDUIT. REFER TO YARD CONDUIT SCHEDULE			ASU AIR SUPPLY UNIT			PUSH-BUTTON SWITCH, MOMENTARY CONTACT, NORMALLY OPEN			GENERAL																			
DIRECT BURIED CONDUIT			ATS AUTOMATIC TRANSFER SWITCH			PUSH-BUTTON SWITCH, MOMENTARY CONTACT, NORMALLY CLOSED																						
CONDUIT, STUBBED AND CAPPED AS SHOWN			BC BYPASS CONTACTOR			PUSH BUTTON SWITCH, MAINTAINED CONTACTS WITH MECHANICAL INTERLOCK			SYMBOL DESCRIPTION																			
GROUND WIRE, 4/0 BTC UNLESS OTHERWISE NOTED			BTC BARE TINNED COPPER			REMOTE DEVICE																						
C	6 FOOT GROUND WIRE PIGTAIL, 4/0 UNLESS OTHERWISE NOTED			C CONDUIT, CONTACTOR			PUSH TO TEST AND CONNECT INDICATING LIGHT SCHEMATIC DIAGRAMS (LED TYPE) A - AMBER G - GREEN B - BLUE R - RED C - CLEAR W - WHITE			HILLERS ELECTRICAL ENGINEERING, INC. 23257 STATE ROAD 7, SUITE 100 BOCA RATON, FLORIDA 33428 (561) 451-9165 (561) 451-4886 FAX LICENSE NO: EB 0006877																		
	GROUND ROD - 5/8" x 20' COPPER CLAD UNLESS OTHERWISE NOTED			CB CIRCUIT BREAKER			PHASE SHIFT																					
	GROUND TEST WELL, SEE DETAIL			CKT CIRCUIT						CITY OF DAYTONA BEACH WRWRF BIOSOLIDS DEWATERING IMPROVEMENTS ELECTRICAL ELECTRICAL LEGEND AND SYMBOLS																		
	WALL SWITCH: 2- DOUBLE POLE P- PILOT LIGHT 3- THREE WAY K- KEY OPERATED 4- FOUR WAY D- DIMMER WP-WEATHERPROOF CRE- CORROSION RESISTANT			CMS COMBINATION MOTOR STARTER																								
	CONDUIT, STUBBED AND CAPPED AS SHOWN			CPT CONTROL POWER TRANSFORMER						VERIFY SCALES BAR IS ONE INCH ON ORIGINAL DRAWING 0 1" IF NOT ONE INCH ON THIS SHEET, ADJUST SCALES ACCORDINGLY																		
	GROUND WIRE, 4/0 BTC UNLESS OTHERWISE NOTED			CR CONTROL RELAY									JOB NO. 8290U.10 DRAWING NO. 00E01 SHEET NO.															
	GROUND ROD - 5/8" x 20' COPPER CLAD UNLESS OTHERWISE NOTED			CRE CORROSION RESISTANT																								
	GROUND TEST WELL, SEE DETAIL			CT CURRENT TRANSFORMER																								
	WALL SWITCH: 2- DOUBLE POLE P- PILOT LIGHT 3- THREE WAY K- KEY OPERATED 4- FOUR WAY D- DIMMER WP-WEATHERPROOF CRE- CORROSION RESISTANT			DC DIRECT CURRENT																								
	CONDUIT, STUBBED AND CAPPED AS SHOWN			DP DISTRIBUTION PANEL (480V)																								
D	GROUND WIRE, 4/0 BTC UNLESS OTHERWISE NOTED			EF EXHAUST FAN						PROJECT NO. FILE NAME: 8290U10 E01.dwg																		
	GROUND ROD - 5/8" x 20' COPPER CLAD UNLESS OTHERWISE NOTED			EG ELECTRICAL GROUND																								
	GROUND TEST WELL, SEE DETAIL			ETM ELAPSED TIME METER						DESIGNED TW																		
	WALL SWITCH: 2- DOUBLE POLE P- PILOT LIGHT 3- THREE WAY K- KEY OPERATED 4- FOUR WAY D- DIMMER WP-WEATHERPROOF CRE- CORROSION RESISTANT			EXST EXISTING									DRAWN TW															
	CONDUIT, STUBBED AND CAPPED AS SHOWN			FDR FEEDER						CHECKED SP																		
	GROUND WIRE, 4/0 BTC UNLESS OTHERWISE NOTED			F FU FUSE									DATE DECEMBER 2018															
	GROUND ROD - 5/8" x 20' COPPER CLAD UNLESS OTHERWISE NOTED			FI FLOW INDICATOR																								
	GROUND TEST WELL, SEE DETAIL			FLR FLUORESCENT																								
	WALL SWITCH: 2- DOUBLE POLE P- PILOT LIGHT 3- THREE WAY K- KEY OPERATED 4- FOUR WAY D- DIMMER WP-WEATHERPROOF CRE- CORROSION RESISTANT			FM FLOW METER																								
	CONDUIT, STUBBED AND CAPPED AS SHOWN			FO FIBER OPTIC																								
E	GROUND WIRE, 4/0 BTC UNLESS OTHERWISE NOTED			FS FLOAT SWITCH, FLOW SWITCH						200 East Robinson Street, Suite1400 Orlando, FL 32801 Phone (407) 478-4642 CA No. 8571																		
	GROUND ROD - 5/8" x 20' COPPER CLAD UNLESS OTHERWISE NOTED			FT FLOW TRANSMITTER									THE CITY OF DAYTONA BEACH INCORPORATED JULY 1916															
	GROUND TEST WELL, SEE DETAIL			FUT FUTURE						CITY OF DAYTONA BEACH WRWRF BIOSOLIDS DEWATERING IMPROVEMENTS ELECTRICAL ELECTRICAL LEGEND AND SYMBOLS																		
	WALL SWITCH: 2- DOUBLE POLE P- PILOT LIGHT 3- THREE WAY K- KEY OPERATED 4- FOUR WAY D- DIMMER WP-WEATHERPROOF CRE- CORROSION RESISTANT			FVNR FULL VOLTAGE NON-REVERSING STARTER									VERIFY SCALES BAR IS ONE INCH ON ORIGINAL DRAWING 0 1" IF NOT ONE INCH ON THIS SHEET, ADJUST SCALES ACCORDINGLY															
	CONDUIT, STUBBED AND CAPPED AS SHOWN			G GREEN, GROUND						JOB NO. 8290U.10 DRAWING NO. 00E01 SHEET NO.																		
	GROUND WIRE, 4/0 BTC UNLESS OTHERWISE NOTED			GEN GENERATOR																								
	GROUND ROD - 5/8" x 20' COPPER CLAD UNLESS OTHERWISE NOTED			GFI GROUND FAULT INTERRUPTER																								
	GROUND TEST WELL, SEE DETAIL			GFR GROUND FAULT RELAY																								
	WALL SWITCH: 2- DOUBLE POLE P- PILOT LIGHT 3- THREE WAY K- KEY OPERATED 4- FOUR WAY D- DIMMER WP-WEATHERPROOF CRE- CORROSION RESISTANT			GND GROUND																								
	CONDUIT, STUBBED AND CAPPED AS SHOWN			HH HANDHOLE																								
F	GROUND WIRE, 4/0 BTC UNLESS OTHERWISE NOTED			HID HIGH INTENSITY DISCHARGE						PROJECT NO. FILE NAME: 8290U10 E01.dwg																		
	GROUND ROD - 5/8" x 20' COPPER CLAD UNLESS OTHERWISE NOTED			HOA HAND/OFF/AUTO																								
	GROUND TEST WELL, SEE DETAIL			HOR HAND/OFF/REMOTE						DESIGNED TW																		
	WALL SWITCH: 2- DOUBLE POLE P- PILOT LIGHT 3- THREE WAY K- KEY OPERATED 4- FOUR WAY D- DIMMER WP-WEATHERPROOF CRE- CORROSION RESISTANT			HPS HIGH PRESSURE SODIUM									DRAWN TW															
	CONDUIT, STUBBED AND CAPPED AS SHOWN			HVAC HEATING, VENTILATING & AIR CONDITIONING						CHECKED SP																		
	GROUND WIRE, 4/0 BTC UNLESS OTHERWISE NOTED			IC INTERRUPTING CAPACITY									DATE DECEMBER 2018															
	GROUND ROD - 5/8" x 20' COPPER CLAD UNLESS OTHERWISE NOTED			I & C INSTRUMENTATION AND CONTROL																								
	GROUND TEST WELL, SEE DETAIL			IMH INSTRUMENTATION MANHOLE																								
	WALL SWITCH: 2- DOUBLE POLE P- PILOT LIGHT 3- THREE WAY K- KEY OPERATED 4- FOUR WAY D- DIMMER WP-WEATHERPROOF CRE- CORROSION RESISTANT			INST INSTANTANEOUS																								
	CONDUIT, STUBBED AND CAPPED AS SHOWN			IP INSTRUMENT PANEL (PANELBOARD)																								
G	GROUND WIRE, 4/0 BTC UNLESS OTHERWISE NOTED			J, J-BOX JUNCTION BOX						200 East Robinson Street, Suite1400 Orlando, FL 32801 Phone (407) 478-4642 CA No. 8571																		
	GROUND ROD - 5/8" x 20' COPPER CLAD UNLESS OTHERWISE NOTED			K KEY INTERLOCK									THE CITY OF DAYTONA BEACH INCORPORATED JULY 1916															
	GROUND TEST WELL, SEE DETAIL			KK KIRK KEY INTERLOCK						CITY OF DAYTONA BEACH WRWRF BIOSOLIDS DEWATERING IMPROVEMENTS ELECTRICAL ELECTRICAL LEGEND AND SYMBOLS																		
	WALL SWITCH: 2- DOUBLE POLE P- PILOT LIGHT 3- THREE WAY K- KEY OPERATED 4- FOUR WAY D- DIMMER WP-WEATHERPROOF CRE- CORROSION RESISTANT			LA LIGHTNING ARRESTER									VERIFY SCALES BAR IS ONE INCH ON ORIGINAL DRAWING 0 1" IF NOT ONE INCH ON THIS SHEET, ADJUST SCALES ACCORDINGLY															
	CONDUIT, STUBBED AND CAPPED AS SHOWN			LC LIGHTING CONTACTOR						JOB NO. 8290U.10 DRAWING NO. 00E01 SHEET NO.																		
	GROUND WIRE, 4/0 BTC UNLESS OTHERWISE NOTED			LP LIGHTING PANEL (PANELBOARD)																								
	GROUND ROD - 5/8" x 20' COPPER CLAD UNLESS OTHERWISE NOTED			LR LOCAL/REMOTE, LATCHING RELAY																								
	GROUND TEST WELL, SEE DETAIL			LS LIMIT SWITCH																								
	WALL SWITCH: 2- DOUBLE POLE P- PILOT LIGHT 3- THREE WAY K- KEY OPERATED 4- FOUR WAY D- DIMMER WP-WEATHERPROOF CRE- CORROSION RESISTANT			LT FLEX LIQUID TIGHT FLEX CONDUIT																								
	CONDUIT, STUBBED AND CAPPED AS SHOWN			LTG LIGHTING																								
H	GROUND WIRE, 4/0 BTC UNLESS OTHERWISE NOTED			M MAGNETIC CONTACTOR COIL OR MOTOR						PROJECT NO. FILE NAME: 8290U10 E01.dwg																		
	GROUND ROD - 5/8" x 20' COPPER CLAD UNLESS OTHERWISE NOTED			MA MILLIAMPS									DESIGNED TW															
	GROUND TEST WELL, SEE DETAIL									DRAWN TW																		
	WALL SWITCH: 2- DOUBLE POLE P- PILOT LIGHT 3- THREE WAY K- KEY OPERATED 4- FOUR WAY D- DIMMER WP-WEATHERPROOF CRE- CORROSION RESISTANT												CHECKED SP															
	CONDUIT, STUBBED AND CAPPED AS SHOWN									DATE DECEMBER 2018																		
	GROUND WIRE, 4/0 BTC UNLESS OTHERWISE NOTED																											
	GROUND ROD - 5/8" x 20' COPPER CLAD UNLESS OTHERWISE NOTED																											
	GROUND TEST WELL, SEE DETAIL																											
	WALL SWITCH: 2- DOUBLE POLE P- PILOT LIGHT 3- THREE WAY K- KEY OPERATED 4- FOUR WAY D- DIMMER WP-WEATHERPROOF CRE- CORROSION RESISTANT																											
	CONDUIT, STUBBED AND CAPPED AS SHOWN																											
I	GROUND WIRE, 4/0 BTC UNLESS OTHERWISE NOTED									PROJECT NO. FILE NAME: 8290U10 E01.dwg																		
	GROUND ROD - 5/8" x 20' COPPER CLAD UNLESS OTHERWISE NOTED												DESIGNED TW															
	GROUND TEST WELL, SEE DETAIL									DRAWN TW																		
	WALL SWITCH: 2- DOUBLE POLE P- PILOT LIGHT 3- THREE WAY K- KEY OPERATED 4- FOUR WAY D- DIMMER WP-WEATHERPROOF CRE- CORROSION RESISTANT												CHECKED SP															
	CONDUIT, STUBBED AND CAPPED AS SHOWN									DATE DECEMBER 2018																		
	GROUND WIRE, 4/0 BTC UNLESS OTHERWISE NOTED																											
	GROUND ROD - 5/8" x 20' COPPER CLAD UNLESS OTHERWISE NOTED																											
	GROUND TEST WELL, SEE DETAIL																											
	WALL SWITCH: 2- DOUBLE POLE P- PILOT LIGHT 3- THREE WAY K- KEY OPERATED 4- FOUR WAY D- DIMMER WP-WEATHERPROOF CRE- CORROSION RESISTANT																											
	CONDUIT, STUBBED AND CAPPED AS SHOWN																											
J	GROUND WIRE, 4/0 BTC UNLESS OTHERWISE NOTED									PROJECT NO. FILE NAME: 8290U10 E01.dwg																		
	GROUND ROD - 5/8" x 20' COPPER CLAD UNLESS OTHERWISE NOTED												DESIGNED TW															
	GROUND TEST WELL, SEE DETAIL									DRAWN TW																		
	WALL SWITCH: 2- DOUBLE POLE P- PILOT LIGHT 3- THREE WAY K- KEY OPERATED 4- FOUR WAY D- DIMMER WP-WEATHERPROOF CRE- CORROSION RESISTANT												CHECKED SP															
	CONDUIT, STUBBED AND CAPPED AS SHOWN									DATE DECEMBER 2018																		
	GROUND WIRE, 4/0 BTC UNLESS OTHERWISE NOTED																											
	GROUND ROD - 5/8" x 20' COPPER CLAD UNLESS OTHERWISE NOTED																											
	GROUND TEST WELL, SEE DETAIL																											
	WALL SWITCH: 2- DOUBLE POLE P- PILOT LIGHT 3- THREE WAY K- KEY OPERATED 4- FOUR WAY D- DIMMER WP-WEATHERPROOF CRE- CORROSION RESISTANT																											
	CONDUIT, STUBBED AND CAPPED AS SHOWN																											
K	GROUND WIRE, 4/0 BTC UNLESS OTHERWISE NOTED									PROJECT NO. FILE NAME: 8290U10 E01.dwg																		
	GROUND ROD - 5/8" x 20' COPPER CLAD UNLESS OTHERWISE NOTED												DESIGNED TW															
	GROUND TEST WELL, SEE DETAIL									DRAWN TW																		
	WALL SWITCH: 2- DOUBLE POLE P- PILOT LIGHT 3- THREE WAY K- KEY OPERATED 4- FOUR WAY D- DIMMER WP-WEATHERPROOF CRE- CORROSION RESISTANT												CHECKED SP															
	CONDUIT, STUBBED AND CAPPED AS SHOWN									DATE DECEMBER 2018																		
	GROUND WIRE, 4/0 BTC UNLESS OTHERWISE NOTED																											
	GROUND ROD - 5/8" x 20' COPPER CLAD UNLESS OTHERWISE NOTED																											
	GROUND TEST WELL, SEE DETAIL																											
	WALL SWITCH: 2- DOUBLE POLE P- PILOT LIGHT 3- THREE WAY K- KEY OPERATED 4- FOUR WAY D- DIMMER WP-WEATHERPROOF CRE- CORROSION RESISTANT																											
	CONDUIT, STUBBED AND CAPPED AS SHOWN																											
L	GROUND WIRE, 4/0 BTC UNLESS OTHERWISE NOTED									PROJECT NO. FILE NAME: 8290U10 E01.dwg																		
	GROUND ROD - 5/8" x 20' COPPER CLAD UNLESS OTHERWISE NOTED												DESIGNED TW															
	GROUND TEST WELL, SEE DETAIL									DRAWN TW																		
	WALL SWITCH: 2- DOUBLE POLE P- PILOT LIGHT 3- THREE WAY K- KEY OPERATED 4- FOUR WAY D- DIMMER WP-WEATHERPROOF CRE- CORROSION RESISTANT												CHECKED SP															
	CONDUIT, STUBBED AND CAPPED AS SHOWN									DATE DECEMBER 2018																		
	GROUND WIRE, 4/0 BTC UNLESS OTHERWISE NOTED																											
	GROUND ROD - 5/8" x 20' COPPER CLAD UNLESS OTHERWISE NOTED																											
	GROUND TEST WELL, SEE DETAIL																											
	WALL SWITCH: 2- DOUBLE POLE P- PILOT LIGHT 3- THREE WAY K- KEY OPERATED 4- FOUR WAY D- DIMMER WP-WEATHERPROOF CRE- CORROSION RESISTANT																											
	CONDUIT, STUBBED AND CAPPED AS SHOWN																											
M	GROUND WIRE, 4/0 BTC UNLESS OTHERWISE NOTED									PROJECT NO. FILE NAME: 8290U10 E01.dwg																		
	GROUND ROD - 5/8" x 20' COPPER CLAD UNLESS OTHERWISE NOTED												DESIGNED TW															
	GROUND TEST WELL, SEE DETAIL									DRAWN TW																		
	WALL SWITCH: 2- DOUBLE POLE P- PILOT LIGHT 3- THREE WAY K- KEY OPERATED 4- FOUR WAY D- DIMMER WP-WEATHERPROOF CRE- CORROSION RESISTANT												CHECKED SP															
	CONDUIT, STUBBED AND CAPPED AS SHOWN									DATE DECEMBER 2018																		
	GROUND WIRE, 4/0 BTC UNLESS OTHERWISE NOTED																											
	GROUND ROD - 5/8" x 20' COPPER CLAD UNLESS OTHERWISE NOTED																											
	GROUND TEST WELL, SEE DETAIL																											
	WALL SWITCH: 2- DOUBLE POLE P- PILOT LIGHT 3- THREE WAY K- KEY OPERATED 4- FOUR WAY D- DIMMER WP-WEATHERPROOF CRE- CORROSION RESISTANT																											
	CONDUIT, STUBBED AND CAPPED AS SHOWN																											
N	GROUND WIRE, 4/0 BTC UNLESS OTHERWISE NOTED									PROJECT NO. FILE NAME: 8290U10 E01.dwg																		
	GROUND ROD - 5/8" x 20' COPPER CLAD UNLESS OTHERWISE NOT																											

	1	2	3	4	5	6	7	8	9	10	11	12	13	
A	GENERAL NOTES													
	<div><div>1. THE SCOPE OF ELECTRICAL WORK SHALL CONSIST PRIMARILY OF THE FOLLOWING: A. ALL WORK AS DESCRIBED IN THE SPECIFICATIONS AND THE DRAWINGS.</div><div>2. CONTRACTOR SHALL COORDINATE WITH THE INSTRUMENTATION CONTRACTOR/SUPPLIER FOR POWER AND SIGNAL REQUIREMENTS FOR ALL DEVICES TO BE CONNECTED. CONTRACTOR SHALL ADJUST CONDUIT AND CABLE AS PER INSTRUMENTATION REQUIREMENTS TO MATCH THE EQUIPMENT PROVIDED. COORDINATION SHALL BE COMPLETED BEFORE CONDUIT AND CABLE ARE INSTALLED.</div><div>3. THE CONTRACTOR SHALL PROVIDE ALL MATERIALS AND LABOR TO INSTALL THE ELECTRICAL SYSTEMS AS INDICATED ON THE DRAWINGS. ITEMS NOT SHOWN BUT OBVIOUSLY NECESSARY FOR COMPLETION OF THE WORK SHALL BE INCLUDED.</div><div>4. THE INSTALLATION SHALL BE IN ACCORDANCE WITH THE NATIONAL ELECTRICAL CODE (NFPA 70), ELECTRICAL SAFETY IN THE WORKPLACE (NFPA 70E), LOCAL CITY AND COUNTY COUNTY CODES, AND 2017 FLORIDA BUILDING CODE WITH AMENDMENTS.</div><div>5. THE CONTRACTOR SHALL COORDINATE HIS WORK WITH THE ENGINEER AND OWNER.</div><div>6. THE CONTRACTOR SHALL BEFORE SUBMITTING HIS BID, VISIT THE SITE OF THE PROJECT AND BECOME FAMILIAR WITH THE EXISTING CONDITIONS. NO ALLOWANCE WILL BE MADE FOR EXISTING CONDITIONS OR FAILURE OF THE CONTRACTOR TO OBSERVE THEM.</div><div>7. IT IS THE CONTRACTOR'S RESPONSIBILITY TO COORDINATE WITH ALL LOCAL UTILITIES, INCLUDING THE POWER AND TELEPHONE UTILITIES TO MEET ALL OF THEIR INSTALLATION REQUIREMENTS. ALL FEES, LABOR, EQUIPMENT OR MATERIALS NECESSARY TO MEET THESE REQUIREMENTS ARE TO BE INCLUDED IN THE BID. THE CONTRACTOR SHALL OBTAIN, DELIVER AND INSTALL ALL CONDUITS, PULL-BOXES AND EQUIPMENT AS REQUIRED BY THE UTILITIES TO THEIR SPECIFICATIONS. PROVIDE TEMPORARY POWER AND TELEPHONE AS PER SPECIFICATION. POWER UTILITY REPRESENTATIVE: SHAWN MCMICHAEL (386) 322-3412</div><div>8. ALL EQUIPMENT AND MATERIAL SHALL BE NEW, UNUSED, AND U.L. LISTED.</div><div>9. THE CONTRACTOR IS RESPONSIBLE TO TEST ALL SYSTEMS INSTALLED OR MODIFIED UNDER THIS PROJECT AND IS RESPONSIBLE TO REPAIR OR REPLACE ALL DEFECTIVE WORK TO THE SATISFACTION OF THE ENGINEER AND OWNER.</div><div>10. ALL EQUIPMENT FURNISHED AND INSTALLED BY THE CONTRACTOR SHALL BE GUARANTEED AGAINST DEFECTS IN MATERIAL AND WORKMANSHIP FOR A PERIOD OF ONE YEAR FROM DATE OF ACCEPTANCE OR AS OTHERWISE NOTED IN SPECIFICATIONS.</div><div>11. ALL CONDUCTORS SHALL BE COPPER. NO ALUMINUM ALLOWED UNLESS SPECIFICALLY INDICATED ON DRAWINGS.</div><div>12. ALL YARD CONDUITS (YC) AND UNDERGROUND CONDUITS SHALL BE CONCRETE ENCASED AS PER DETAILS.</div><div>13. SHOP DRAWINGS SHALL BE SUBMITTED FOR ALL ELECTRICAL & CONTROL EQUIPMENT AND MATERIAL.</div><div>14. ALL CONTROL PANELS SHALL BE CONSTRUCTED BY A UL 508A APPROVED PANEL VENDOR AND SHALL BEAR A UL 508A LABEL ON THE PANEL.</div><div>15. THE DRAWINGS ARE NOT INTENDED TO SHOW THE EXACT LOCATION OF CONDUIT RUNS. THESE ARE TO BE COORDINATED WITH THE OTHER TRADES SO THAT CONFLICTS ARE AVOIDED PRIOR TO INSTALLATIONS.</div><div>16. ALL LOCATIONS OF EQUIPMENT, PANELS, CONDUITS ETC. ARE SHOWN FOR ILLUSTRATION PURPOSES. CONTRACTOR SHALL VERIFY AND COORDINATE EXACT LOCATION AND SIZE WITH ALL SUBCONTRACTORS AND EQUIPMENT SUPPLIERS PRIOR TO ANY INSTALLATION AND THEN INSTALL AS SUCH WITH CORRESPONDING CONDUIT STUB-UPS.</div><div>17. SEE OTHER DISCIPLINE DRAWINGS FOR COORDINATION OF ALL EQUIPMENT LOCATIONS. ANY CONFLICTS SHALL BE BROUGHT TO THE ENGINEER'S ATTENTION AND MOVEMENT OF CONDUITS OR OTHER ELECTRICAL EQUIPMENT SHALL BE ACCOMPLISHED WITHOUT ANY ADDITIONAL COST TO THE OWNER.</div><div>18. LOCATIONS OF ABOVE GROUND PULL BOXES ARE APPROXIMATE. CONTRACTOR SHALL COORDINATE EXACT LOCATION WITH EXISTING AND NEW PIPING OR CONDUIT AND ADJUST ACCORDINGLY.</div><div>19. NOT ALL CONDUITS SHOWN ON RISER AND ONE-LINE DIAGRAMS ARE SHOWN ON BUILDING LAYOUTS. CONTRACTOR SHALL SUPPLY ALL CONDUITS AND CABLES AS SHOWN ON RISER AND ONE-LINE DIAGRAMS.</div><div>20. ALL CIRCUITS SHALL BE IDENTIFIED IN JUNCTION BOXES, PULL BOXES, CONTROL PANELS, PANELBOARDS, LIGHTING POLES, CONTROLLERS AND SERVICE POINTS. IDENTIFICATION SHALL MATCH PANELBOARD SCHEDULES.</div><div>21. INSTRUMENTATION WIRING IS COMPRISED OF LOW VOLTAGE DC SIGNALS SUCH AS A 4-20MA CURRENT LOOP, ETHERNET COPPER CABLE AND OTHER COMMUNICATION, AND FIRE ALARM COMMUNICATION WIRING. POWER CONDUIT AND WIRING SHALL ONLY CROSS INSTRUMENTATION CONDUIT PERPENDICULARLY AT RIGHT ANGLES WITH A MINIMUM OF 6" SEPARATION.</div><div>22. CONDUCTOR PULLING TENSIONS SHALL NOT EXCEED MANUFACTURER'S RECOMMENDATION. CONTRACTOR SHALL INSTALL PULL BOXES TO MEET MANUFACTURER'S REQUIREMENTS.</div><div>23. MINIMUM DISTANCE ALLOWED BETWEEN POWER CONDUITS AND INSTRUMENTATION CONDUITS SHALL BE: VOLTAGE DISTANCE 480V 2 FT 120V 1 FT</div><div>24. THE CONTRACTOR SHALL BE RESPONSIBLE FOR ALL CONDUIT AND WIRING INSTALLATION FOR ALL VENDOR PROVIDED EQUIPMENT (PACKAGED SYSTEMS). IF THE SHOP DRAWINGS DIFFER FROM THE DESIGNED FACILITIES, THE CONTRACTOR SHALL REDESIGN THE FACILITIES AND SUBMIT THE REVISED DESIGN FOR THE ENGINEER'S APPROVAL ALONG WITH THE SHOP DRAWINGS. THERE SHALL BE NO ADDITIONAL COST TO THE OWNER FOR THE REDESIGN NOR FOR ANY ADDITIONAL CONDUITS AND WIRING. DURING SUBMITTAL THE CONTRACTOR SHALL VERIFY ALL SUPPLIED BREAKER SIZES FOR ALL PACKAGED SYSTEMS SUCH AS HVAC, EXHAUST FANS, ETC., AND MODIFY ALL BREAKERS IN MCC'S AND PANELBOARDS ACCORDINGLY WITHOUT ANY ADDITIONAL COST TO THE OWNER.</div><div>25. ALL EXCAVATIONS FOR CONDUITS NEAR EXISTING PIPING, CONDUIT AND EQUIPMENT SHALL BE HAND EXCAVATED AND COORDINATED WITH PLANT MANAGER/SUPER. ALL WIRES SHALL BE TERMINATED ABOVE GROUND PANEL, EQUIPMENT, ETC.</div><div>26. MINIMUM DEPTH FROM TOP OF DUCTBANKS OR CONDUITS TO FINISHED GRADE SHALL BE 24" UNLESS OTHERWISE NOTED.</div><div>27. COLORED WARNING TAPE 6" WIDE SHALL BE INSTALLED 6" BELOW FINISHED GRADE AND ALSO 12" ABOVE CONDUIT(S) DIRECTLY ABOVE ALL UNDERGROUND YARD CONDUITS ACCORDING TO THE FOLLOWING SCHEDULE: POWER: RED ALL OTHER CONDUITS: GREEN</div><div>28. CONTRACTOR SHALL RESTORE SIDEWALKS, ROADWAYS, SOD, SPRINKLER SYSTEM PIPING, FLOOR ETC. TO MATCH EXISTING, AFTER THE COMPLETION OF THE CONDUIT AND PULLBOX INSTALLATION.</div><div>29. ALL EQUIPMENT GROUND WIRE SIZED PER NEC SHALL BE PULLED IN ALL ELECTRICAL CONDUITS, POWER AND CONTROL, WHETHER OR NOT INDICATED ON THE PLANS.</div><div>30. ALL ENCLOSURES, TJB, WIREWAY, PULL BOXES ETC. SHALL CONTAIN A GROUNDING BUS. CONNECT ALL RACEWAY BONDS TO THIS BUS VIA GROUNDING BUSHING AND EXTEND BONDING JUMPER FROM THIS BUS TO THE ENCLOSURE.</div><div>31. ALL DUCTBANKS SHALL CARRY A MINIMUM #4/0 AWG BARE TINNED COPPER GROUND WIRE, OVER THE ENTIRE LENGTH, WHICH SHALL BE CONNECTED TO NEAREST SITE GROUNDING GRID OR GROUND RODS CONNECTING ABOVE GROUND PULL BOXES OR EQUIPMENT GROUND BUS, ETC.</div><div>32. ALL CONDUITS PENETRATING RATED FIRE WALLS OR RATED FIRE FLOORS SHALL BE INSTALLED WITH U.L. APPROVED DEVICES TO MAINTAIN THE FIRE RATING OF THE WALL OR FLOOR PENETRATED.</div><div>33. GROUNDING SHALL BE INSTALLED IN ACCORDANCE WITH NEC, ARTICLE 250. THE GROUNDING SYSTEM TEST SHALL NOT EXCEED A 48 HOUR SPAN DRY RESISTANCE OF 10 OHMS. ADDITIONAL GROUNDING TO MEET THIS REQUIREMENT SHALL BE INSTALLED AT NO EXTRA COST. GROUNDING AND BONDING CONNECTIONS SHALL NOT BE PAINTED. ALL GROUNDING CONNECTIONS SHALL BE EXOTHERMIC UNLESS SPECIFICALLY INDICATED OTHERWISE.</div><div>34. PRIMARY STRUCTURE OR BUILDING GROUNDING SHALL BE AN EMBEDDED GRID OF MINIMUM #4/0 AWG BARE TINNED COPPER WIRE INSTALLED IN THE FOUNDATION AND AROUND THE STRUCTURE OR BUILDING PERIMETER, MINIMUM 30" BELOW FINISHED GRADE TO FORM A COMPLETE LOOP. SECONDARY GROUND CONNECTIONS TO ALL METAL EQUIPMENT, HAND RAILS, STRUCTURAL STEEL, CONCRETE PADS, REBAR, ETC. SHALL HAVE A MINIMUM #4 STRANDED BARE TINNED COPPER CONDUCTOR BONDED USING APPROVED LUGS OR EXOTHERMIC CONNECTIONS. ALL EQUIPMENT GROUNDING CONDUCTORS PENETRATING CONCRETE SLABS OR FINISHED GRADE SHALL HAVE A 72" CONDUCTOR PIGTAIL AT EACH LOCATION FOR CONNECTION TO EQUIPMENT.</div><div>35. ALL MATERIAL IN DESIGNATED CORROSIVE AREAS SHALL BE NEMA 4X 316 STAINLESS STEEL OR NON-METALLIC, ONLY IF SHOWN ON PLAN TO USE NON-METALLIC.</div><div>36. ALL OUTDOOR LIGHTING FIXTURE ENCLOSURES SHALL BE OF COPPER-FREE ALUMINUM CONSTRUCTION. ALL LIGHT FIXTURES SHALL BE LED.</div><div>37. CONTRACTOR SHALL BALANCE PANELBOARD LOADS (WITHIN 5%) AT THE END OF THE PROJECT, WHERE POSSIBLE.</div><div>38. ALL REFERENCES TO SS OR STAINLESS STEEL MEAN 316 STAINLESS STEEL.</div><div>39. ALL VERTICAL CONDUIT PENETRATIONS FROM CONCRETE SLAB SHALL HAVE A MAINTENANCE PAD TO PREVENT CORROSION.</div><div>40. NO CONDUIT SHALL PENETRATE AN OUTDOOR ELECTRICAL PANEL FROM THE TOP. FOR OUTDOOR PANELS, ALL CONDUIT PENETRATIONS SHALL BE FROM BOTTOM OR SIDE WITH APPROVED RAINLIGHT HUBS.</div><div>41. ALL SPARE CONDUITS SHALL BE SEALED WITH A CAP AT BOTH ENDS AND A PULL STRING INSTALLED WITH IDENTIFICATION ON BOTH ENDS, WHETHER INDICATED OR NOT ON DRAWINGS.</div><div>42. PROVIDE CONDUIT DUCT SEAL AT ALL CONDUIT ENDS.</div><div>43. FLEXIBLE CONDUITS SHALL BE USED TO TERMINATE ALL MOTORS, OTHER VIBRATING EQUIPMENT, AND FREQUENTLY REMOVED EQUIPMENT AND SHALL BE BETWEEN 18" AND 3' IN LENGTH.</div><div>44. PROVIDE VFD CABLE FOR ALL VFD APPLICATIONS, UNLESS OTHERWISE NOTED, FROM VFD TO THE MOTOR PER SPECIFICATION 16120, EXCEPT SUBMERSIBLE PUMP/MOTOR. INSTALL AND TERMINATE VFD CABLE PER MANUFACTURER'S INSTRUCTIONS AND SPECIFICATION 16120.</div><div>45. ALL REMOVED ELECTRICAL EQUIPMENT SHALL BE DISPOSED PROPERLY BY CONTRACTOR, UNLESS PLANT SUPERINTENDENT WANTS TO RETAIN IT.</div></div>													
B														
C														
D														
E														
F														
G	<div><div>PROJECT NO. 8290U10 E02.dwg</div><div>FILE NAME: 8290U10 E02.dwg</div><div>DESIGNED TW DRAWN TW CHECKED SP DATE DECEMBER 2018</div><div>200 East Robinson Street, Suite1400 Orlando, FL 32801 Phone (407) 478-4642 CA No. 8571</div><div></div><div>CITY OF DAYTONA BEACH WRWRF BIOSOLIDS DEWATERING IMPROVEMENTS ELECTRICAL ELECTRICAL GENERAL NOTES</div><div>VERIFY SCALES BAR IS ONE INCH ON ORIGINAL DRAWING 0 1" IF NOT ONE INCH ON THIS SHEET, ADJUST SCALES ACCORDINGLY</div><div>JOB NO. 8290U.10 DRAWING NO. 00E02 SHEET NO.</div></div>													

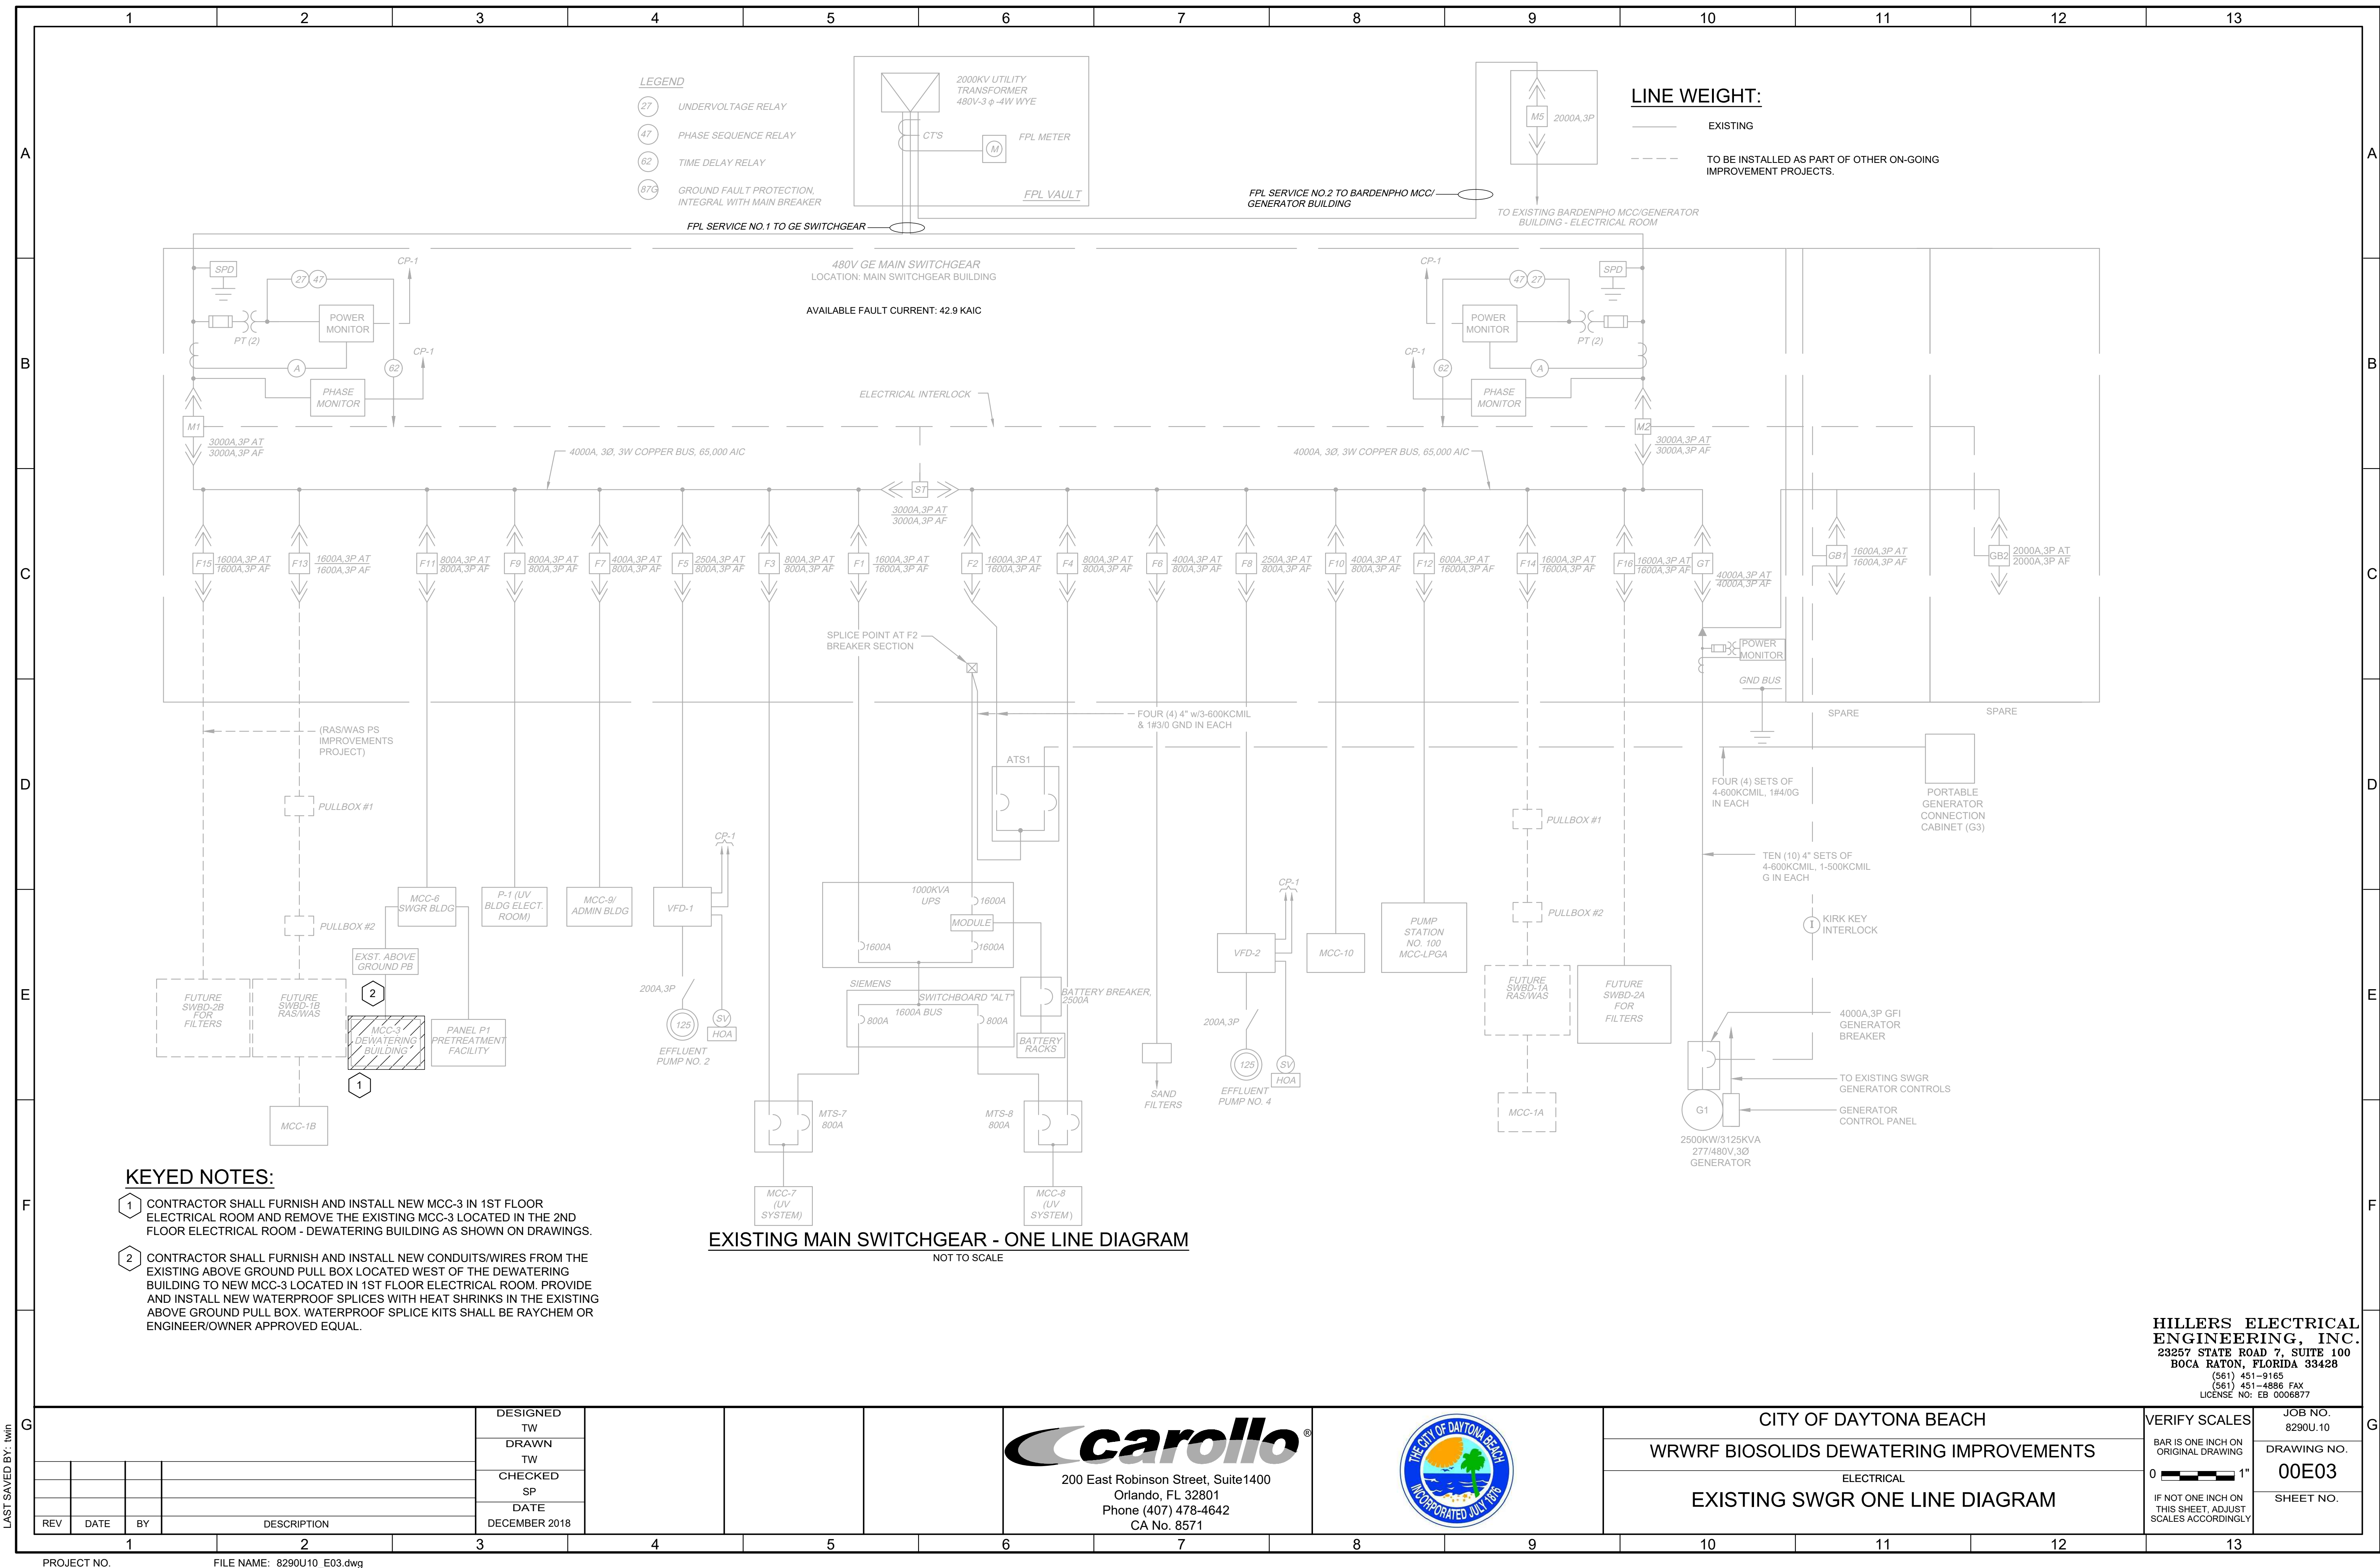


LAST SAVED BY: twin

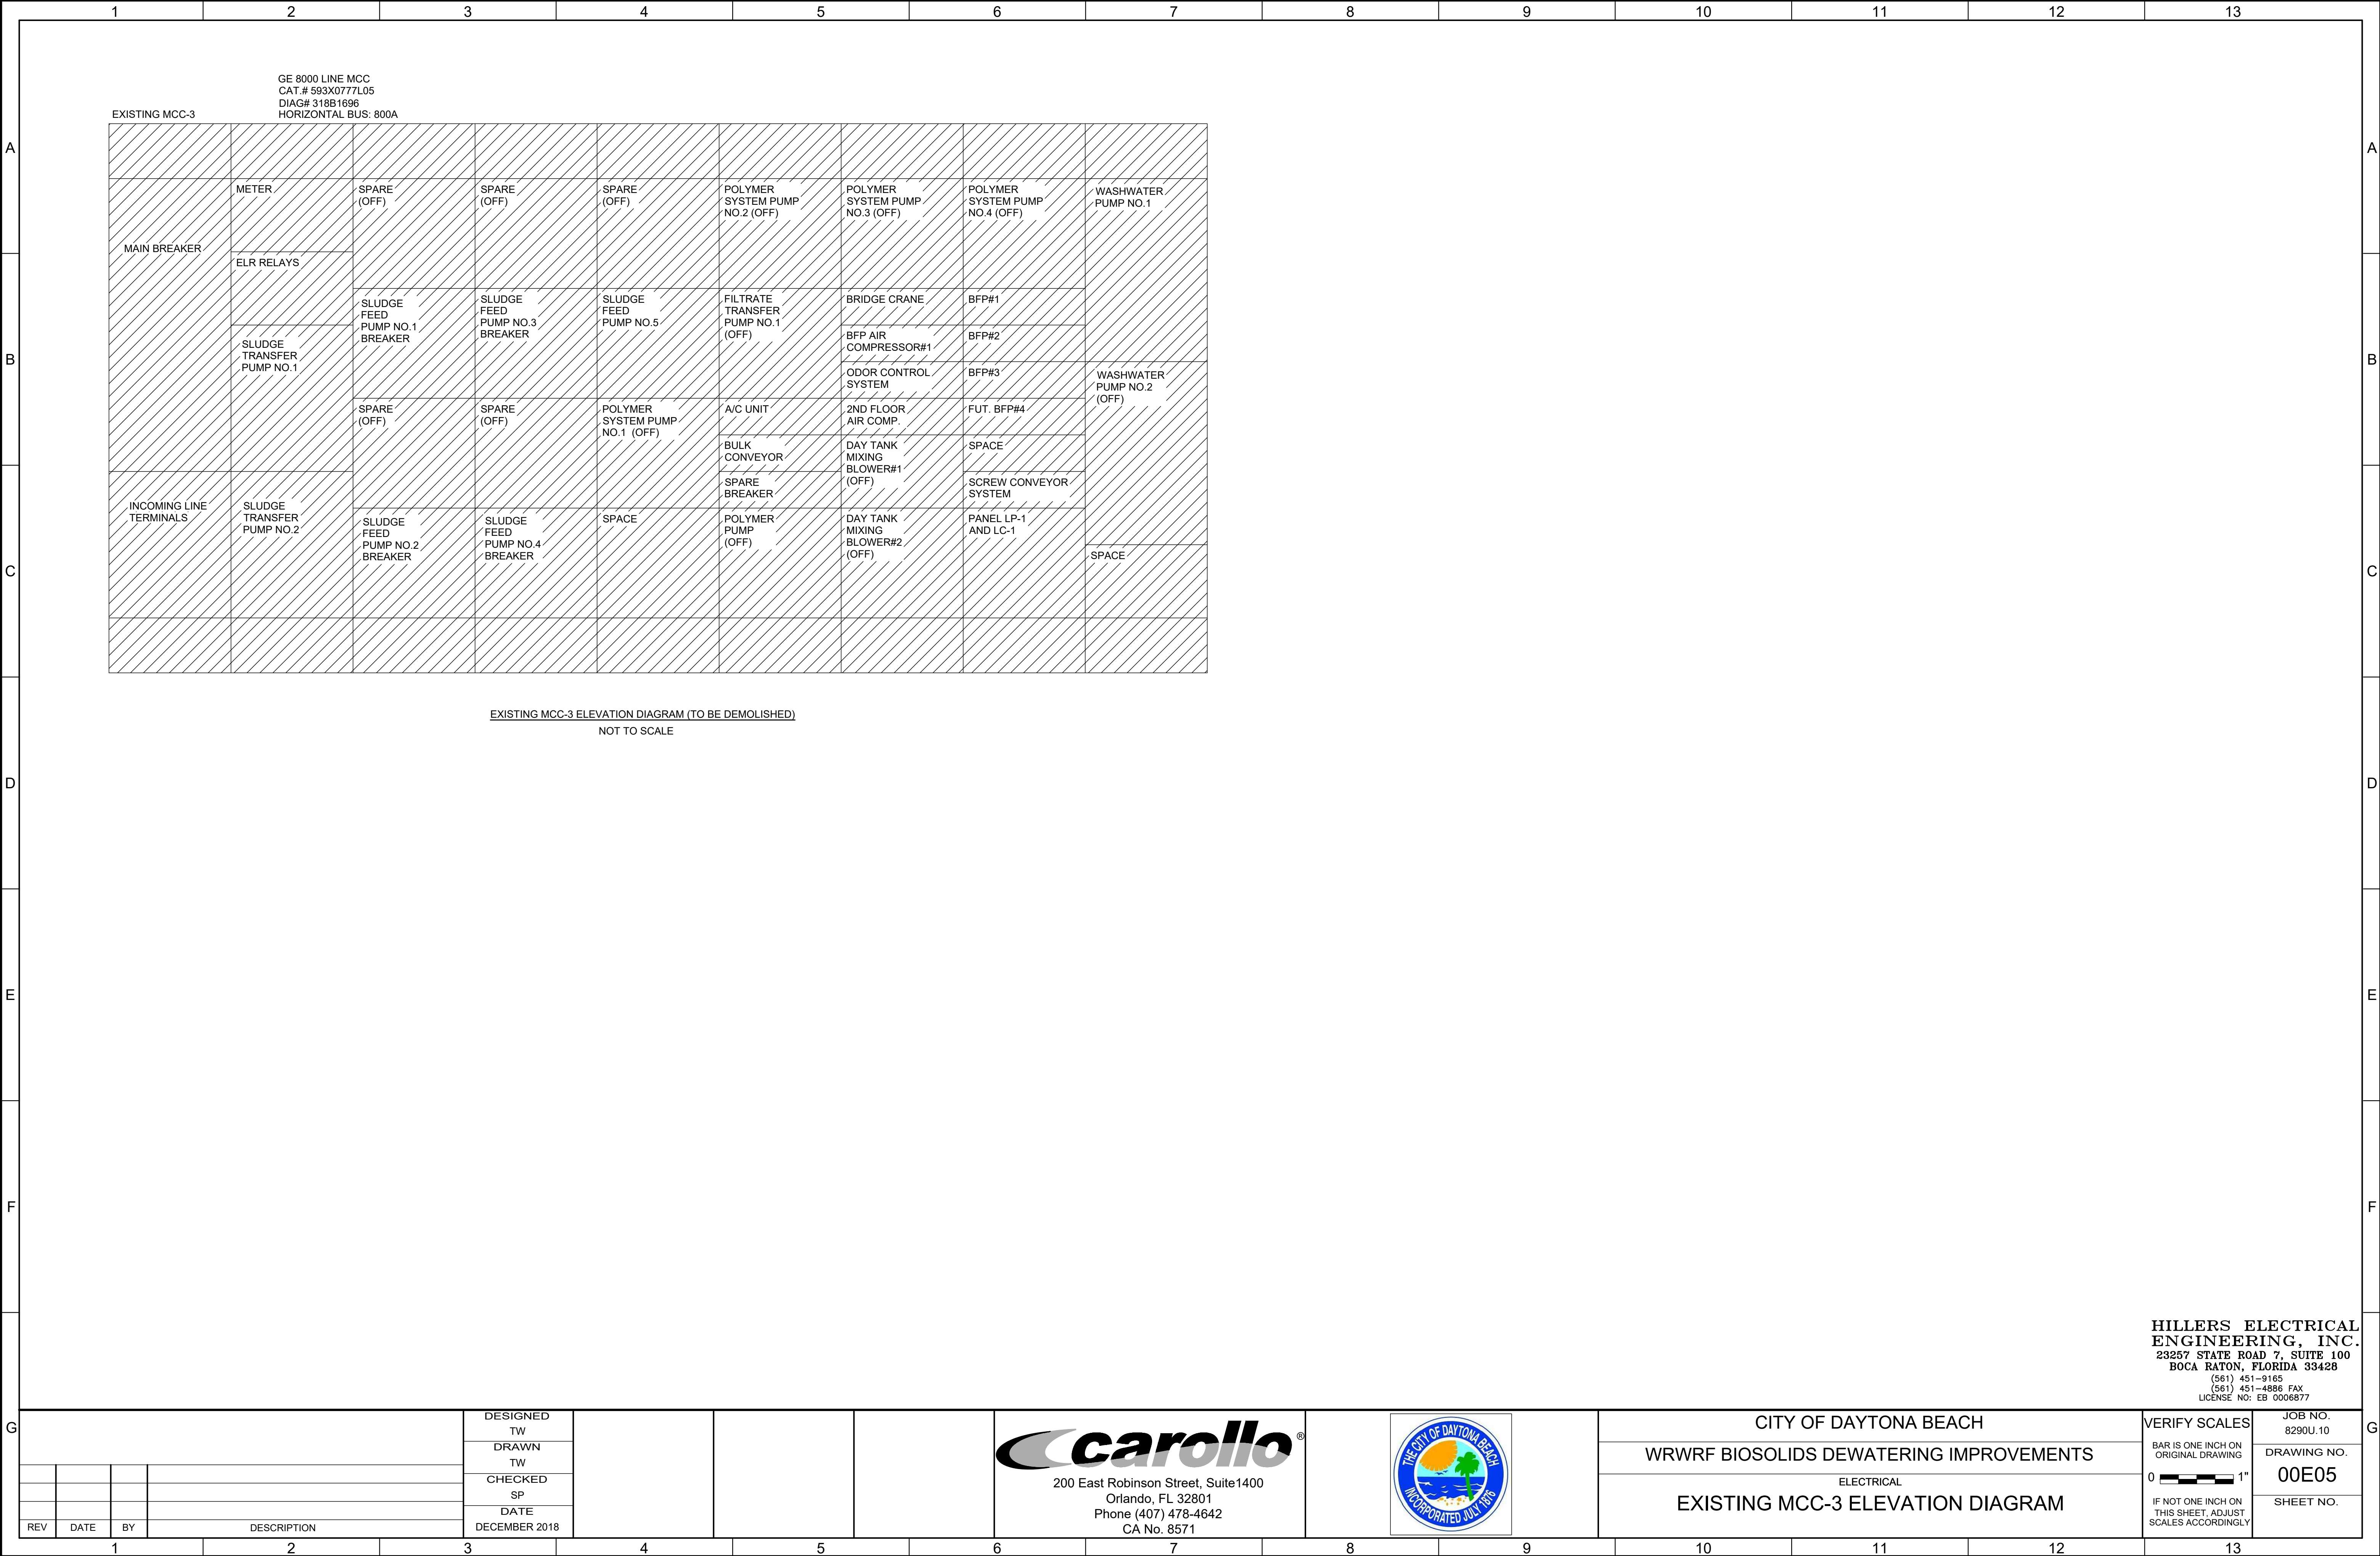

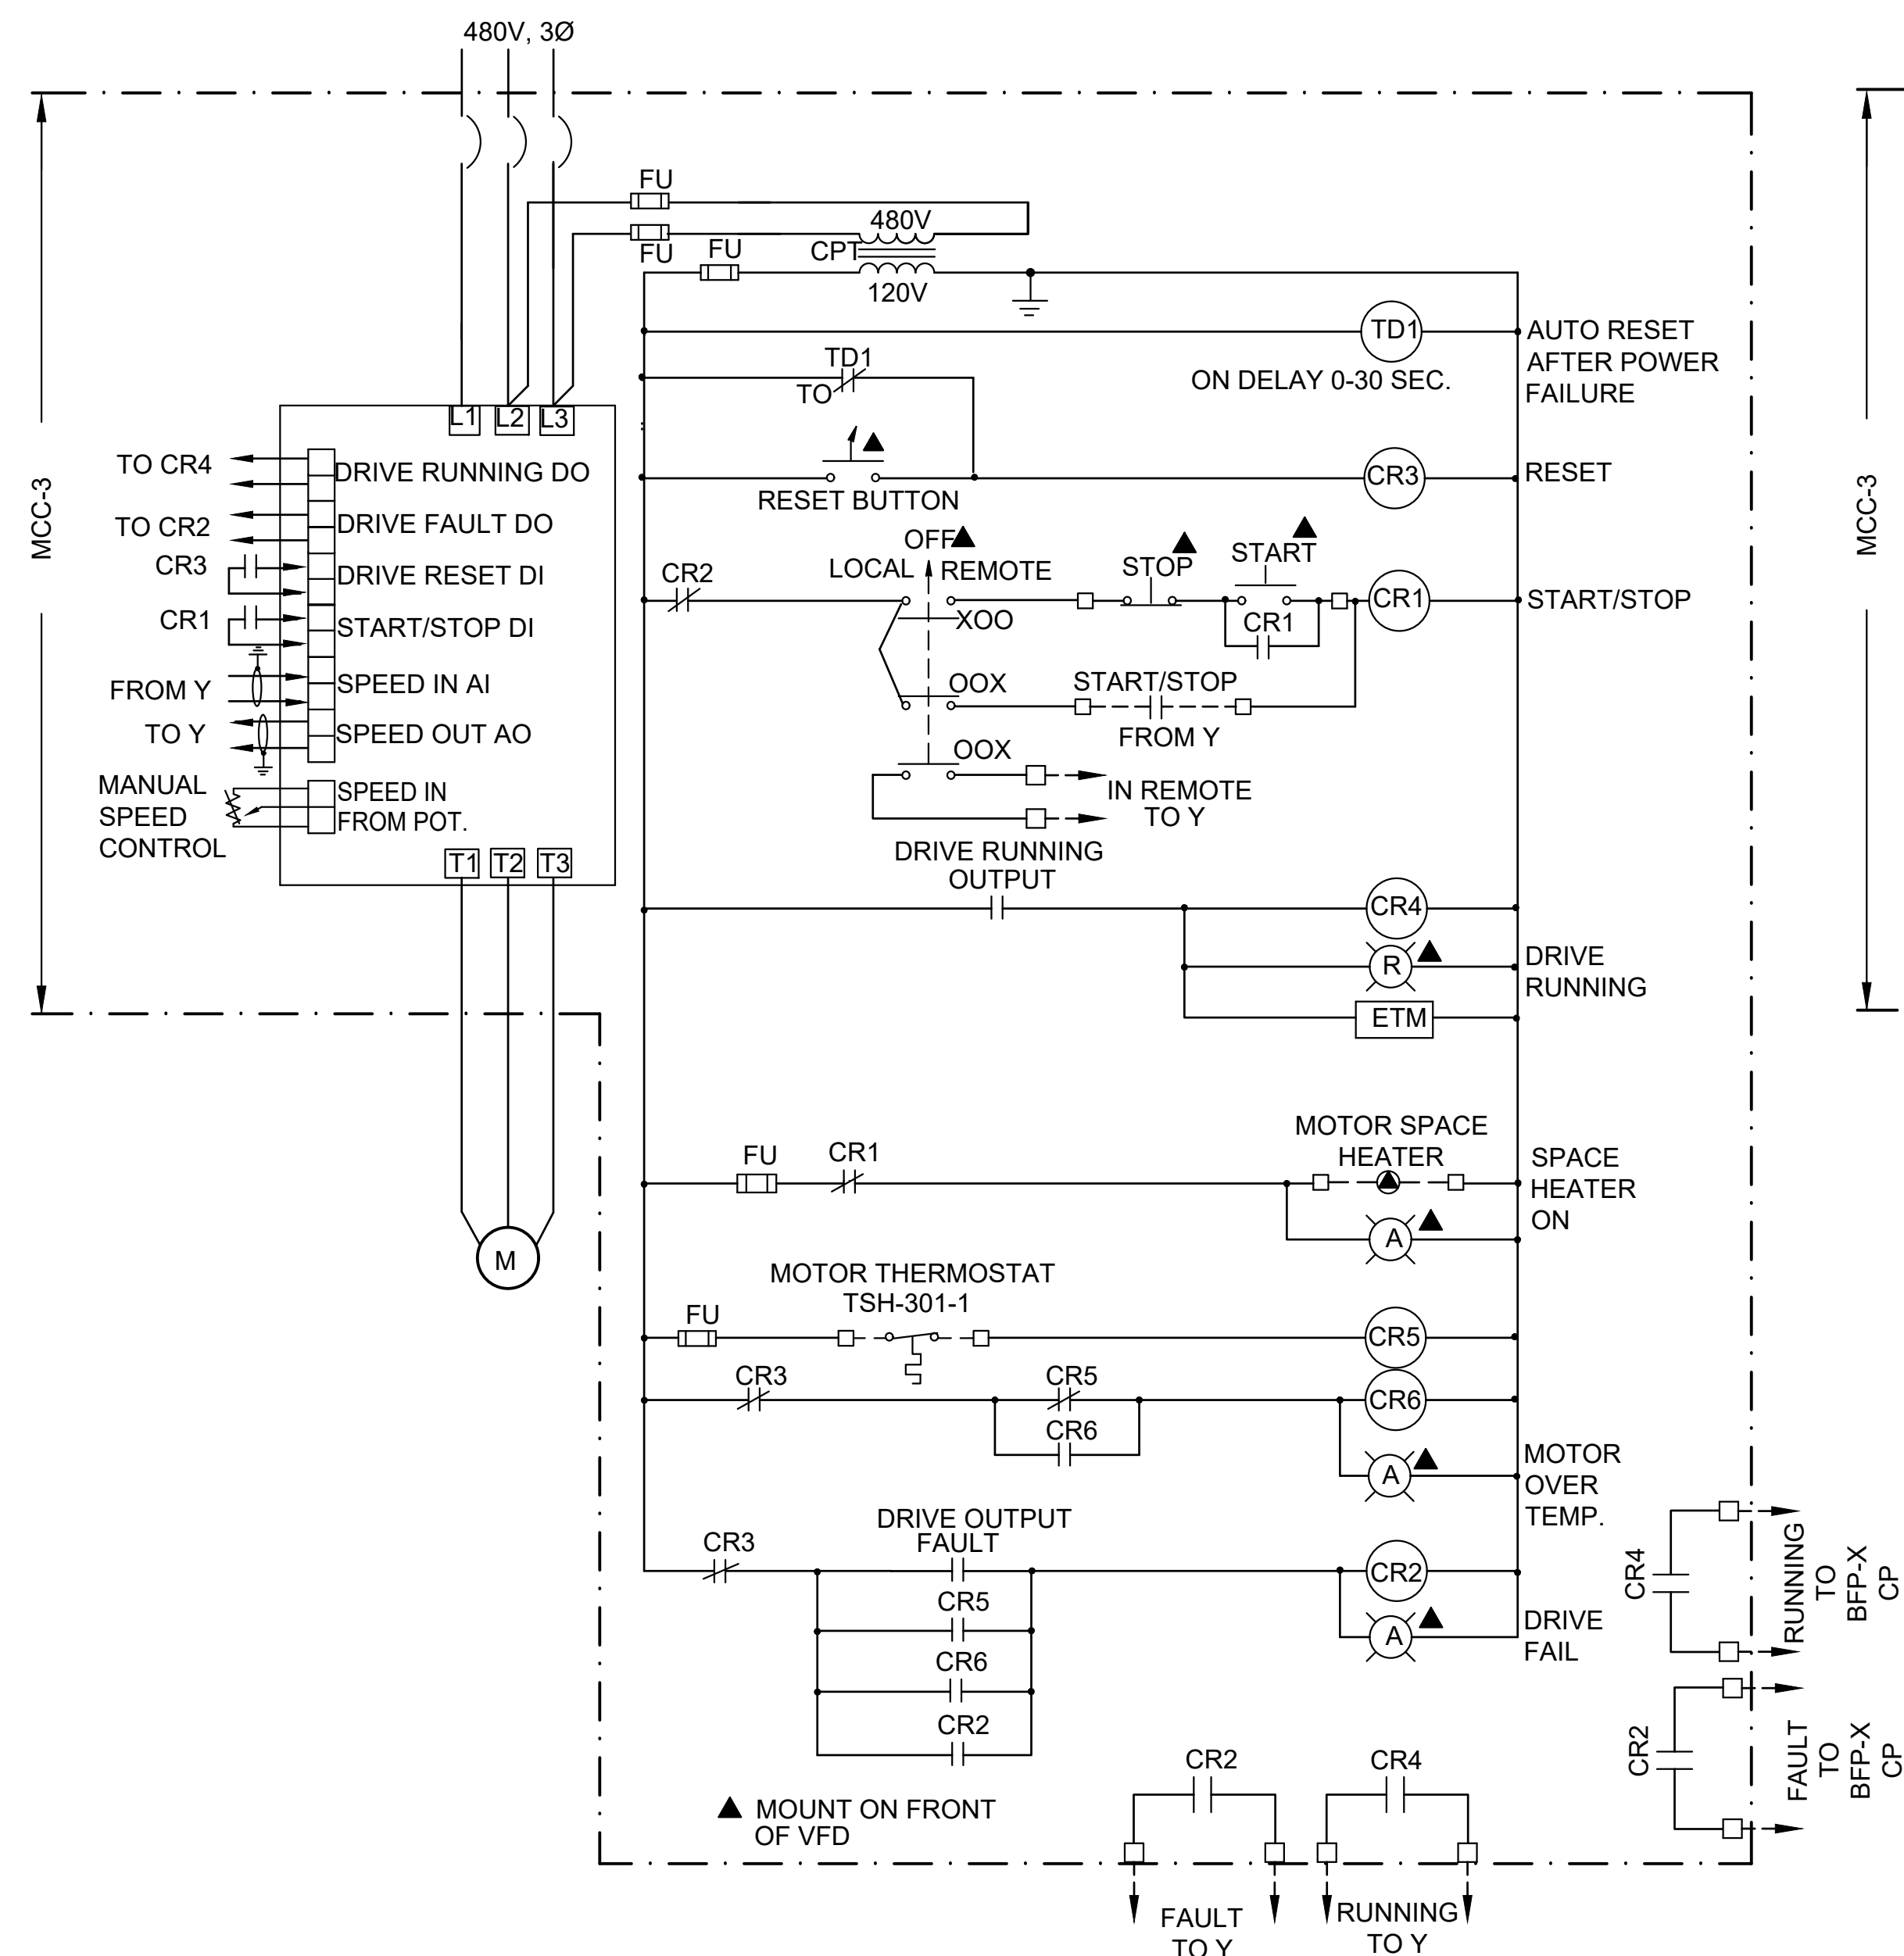


GBT BELT DRIVE NO.X VFD CONTROL SCHEMATIC

NOT TO SCALE
X = 2, 3, FUTURE 1, FUTURE 4
Y = RIO-PCP-2B

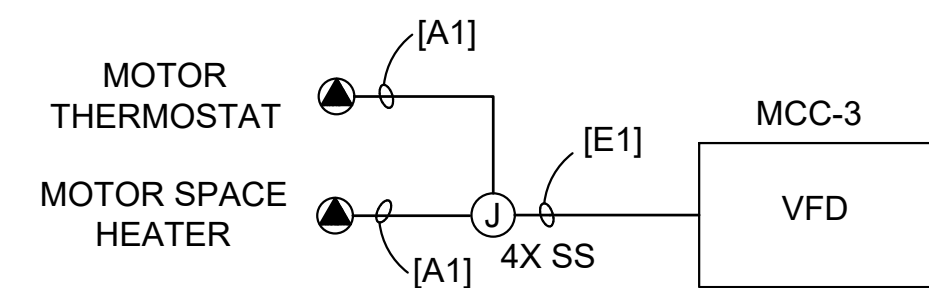


GBT BELT DRIVE NO.X RISER

NOT TO SCALE
X = 2, 3, FUTURE 1, FUTURE 4

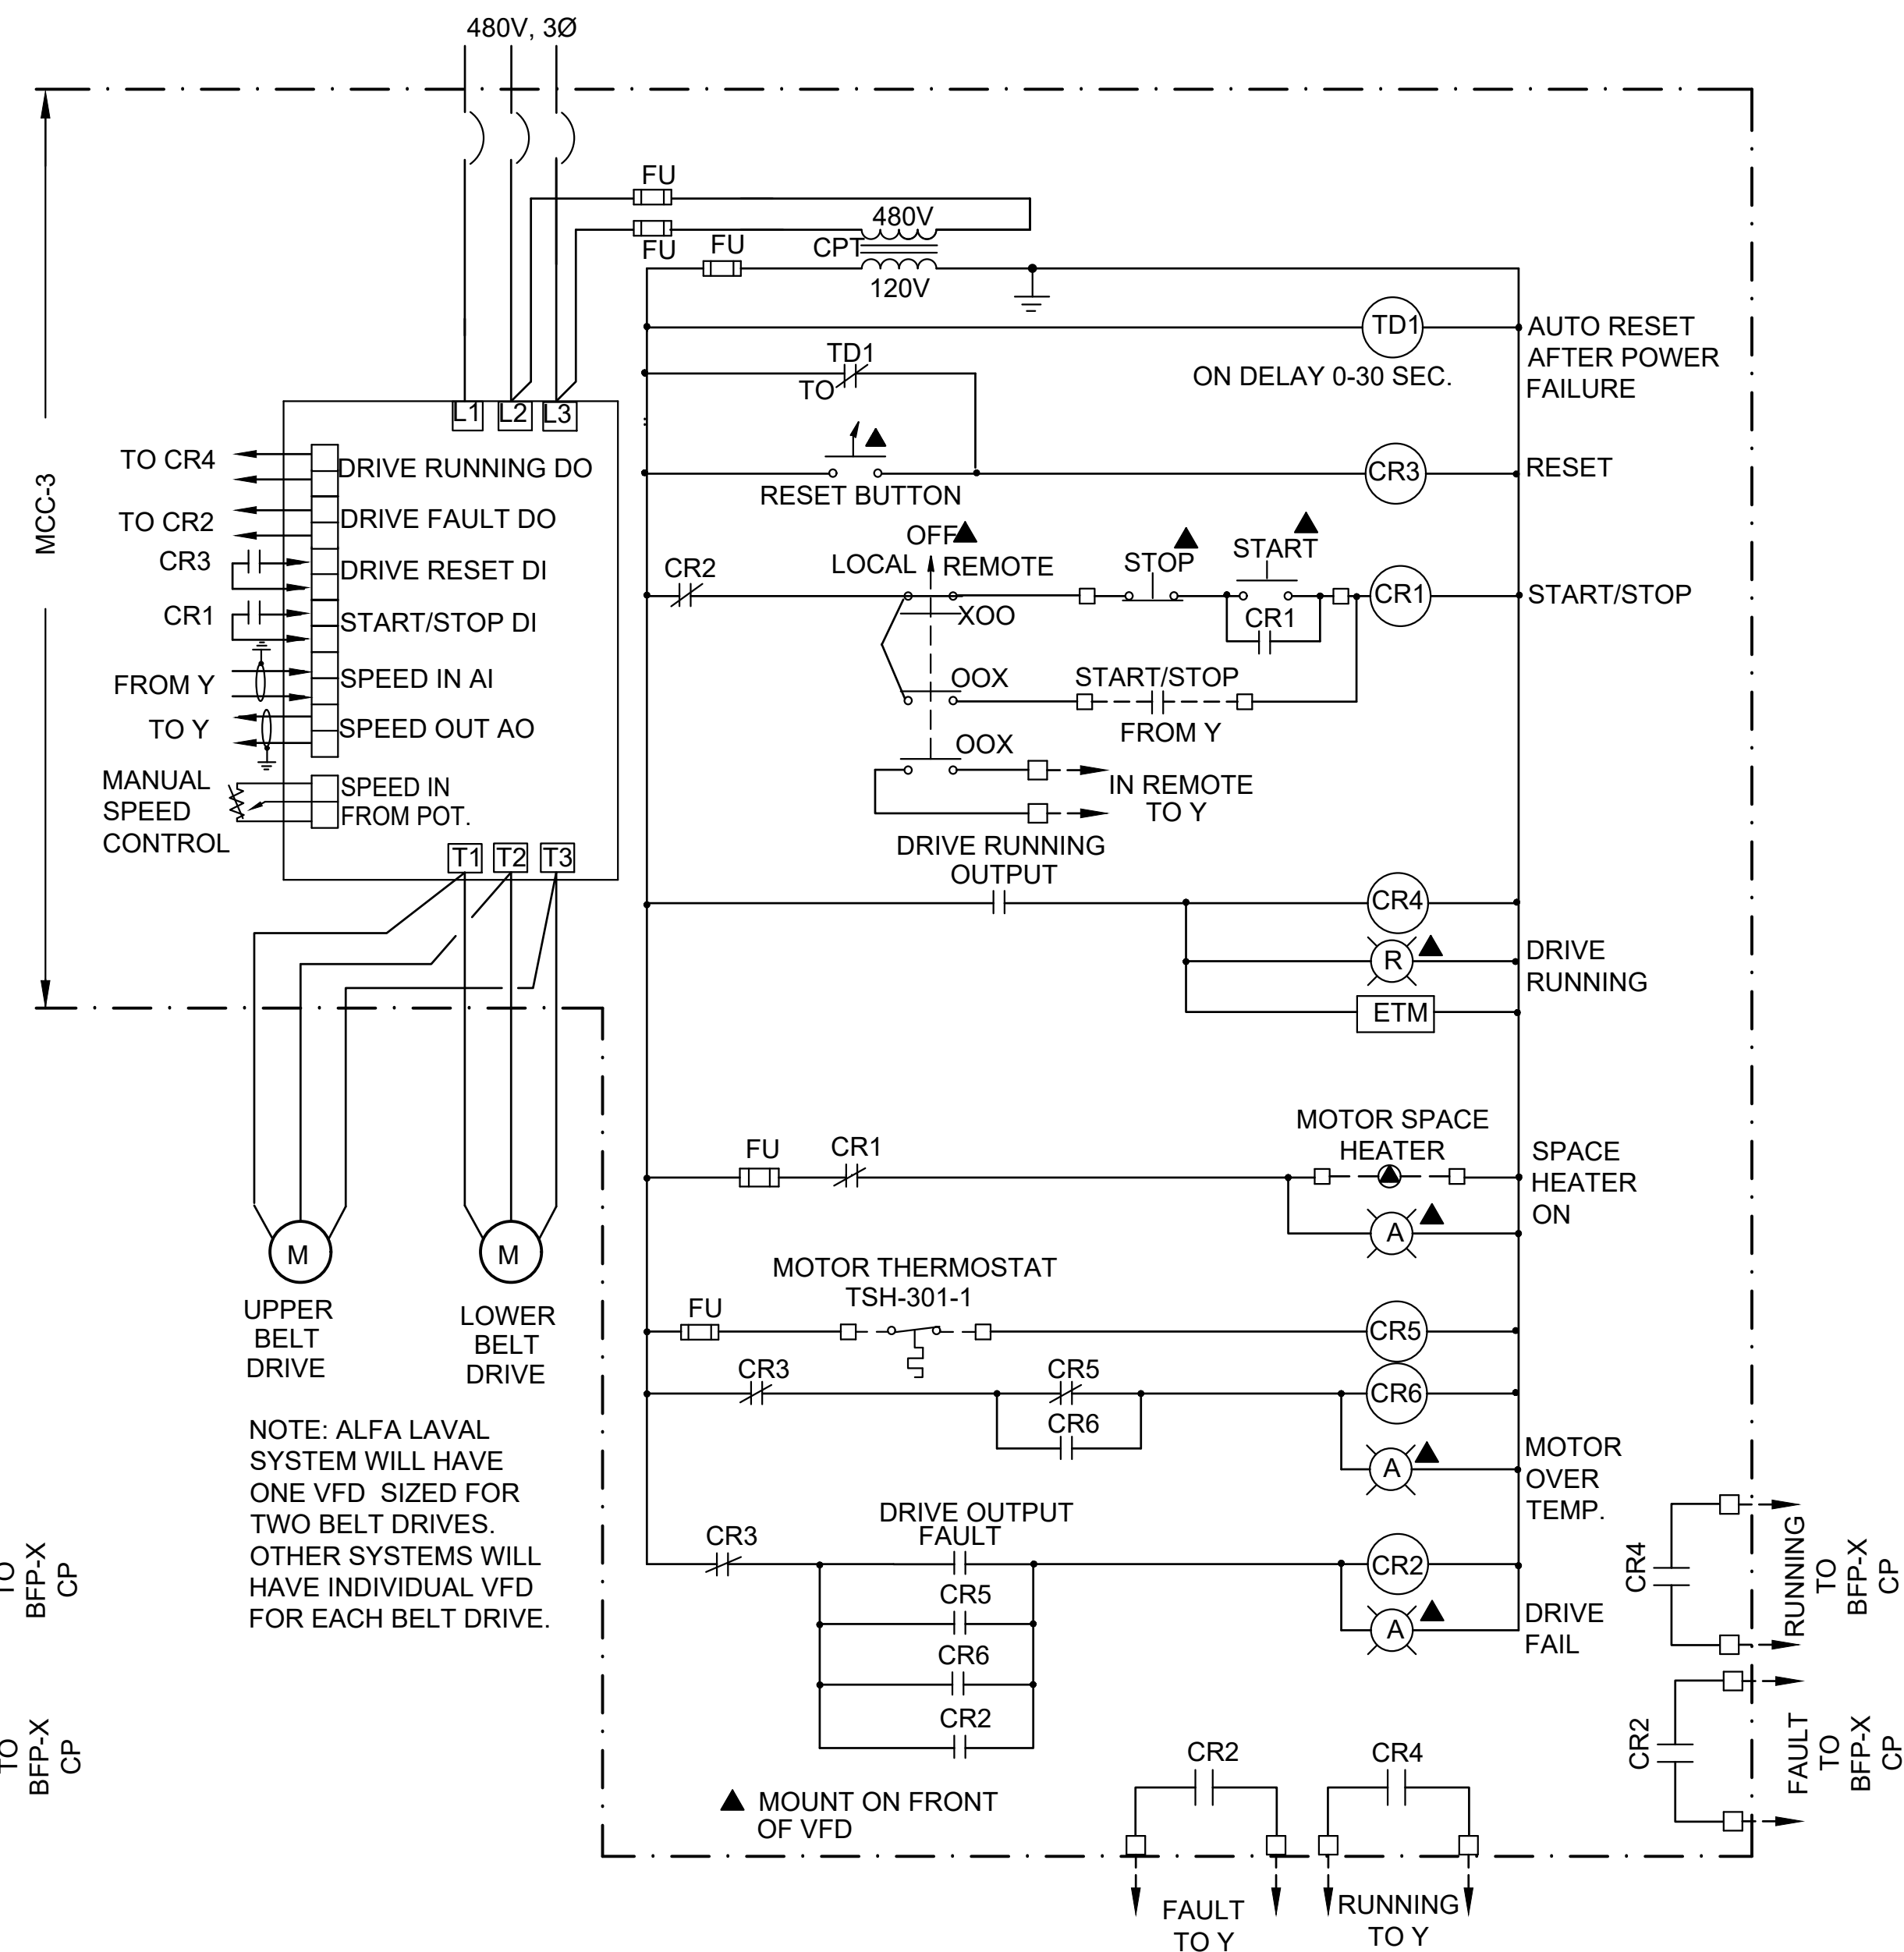

BFP BELT DRIVE NO.X VFD CONTROL SCHEMATIC

NOT TO SCALE
X = 2, 3, FUTURE 1, FUTURE 4
Y = RIO-PCP-2B

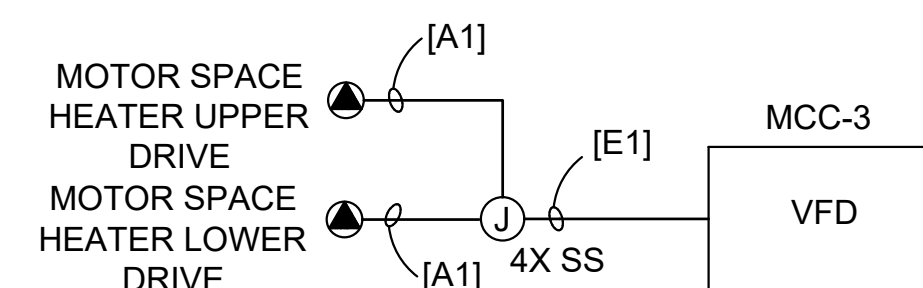

BFP BELT DRIVE NO.X RISER

NOT TO SCALE
X = 2, 3, FUTURE 1, FUTURE 4

REV	DATE	BY	DESCRIPTION

DESIGNED
TW
DRAWN
TW
CHECKED
SP
DATE
DECEMBER 2018

carollo
200 East Robinson Street, Suite 1400
Orlando, FL 32801
Phone (407) 478-4642
CA No. 8571




CITY OF DAYTONA BEACH


WRWRF BIOSOLIDS DEWATERING IMPROVEMENTS

ELECTRICAL


ELECTRICAL SCHEMATIC DIAGRAMS

**HILLERS ELECTRICAL
ENGINEERING, INC.**
23257 STATE ROAD 7, SUITE 100
BOCA RATON, FLORIDA 33428
(561) 451-9165
(561) 451-4886 FAX
LICENSE NO: EB 0006877


VERIFY SCALES BAR IS ONE INCH ON ORIGINAL DRAWING  IF NOT ONE INCH ON THIS SHEET, ADJUST SCALES ACCORDINGLY	JOB NO. 8290U.10
	DRAWING NO. 00E09
	SHEET NO.

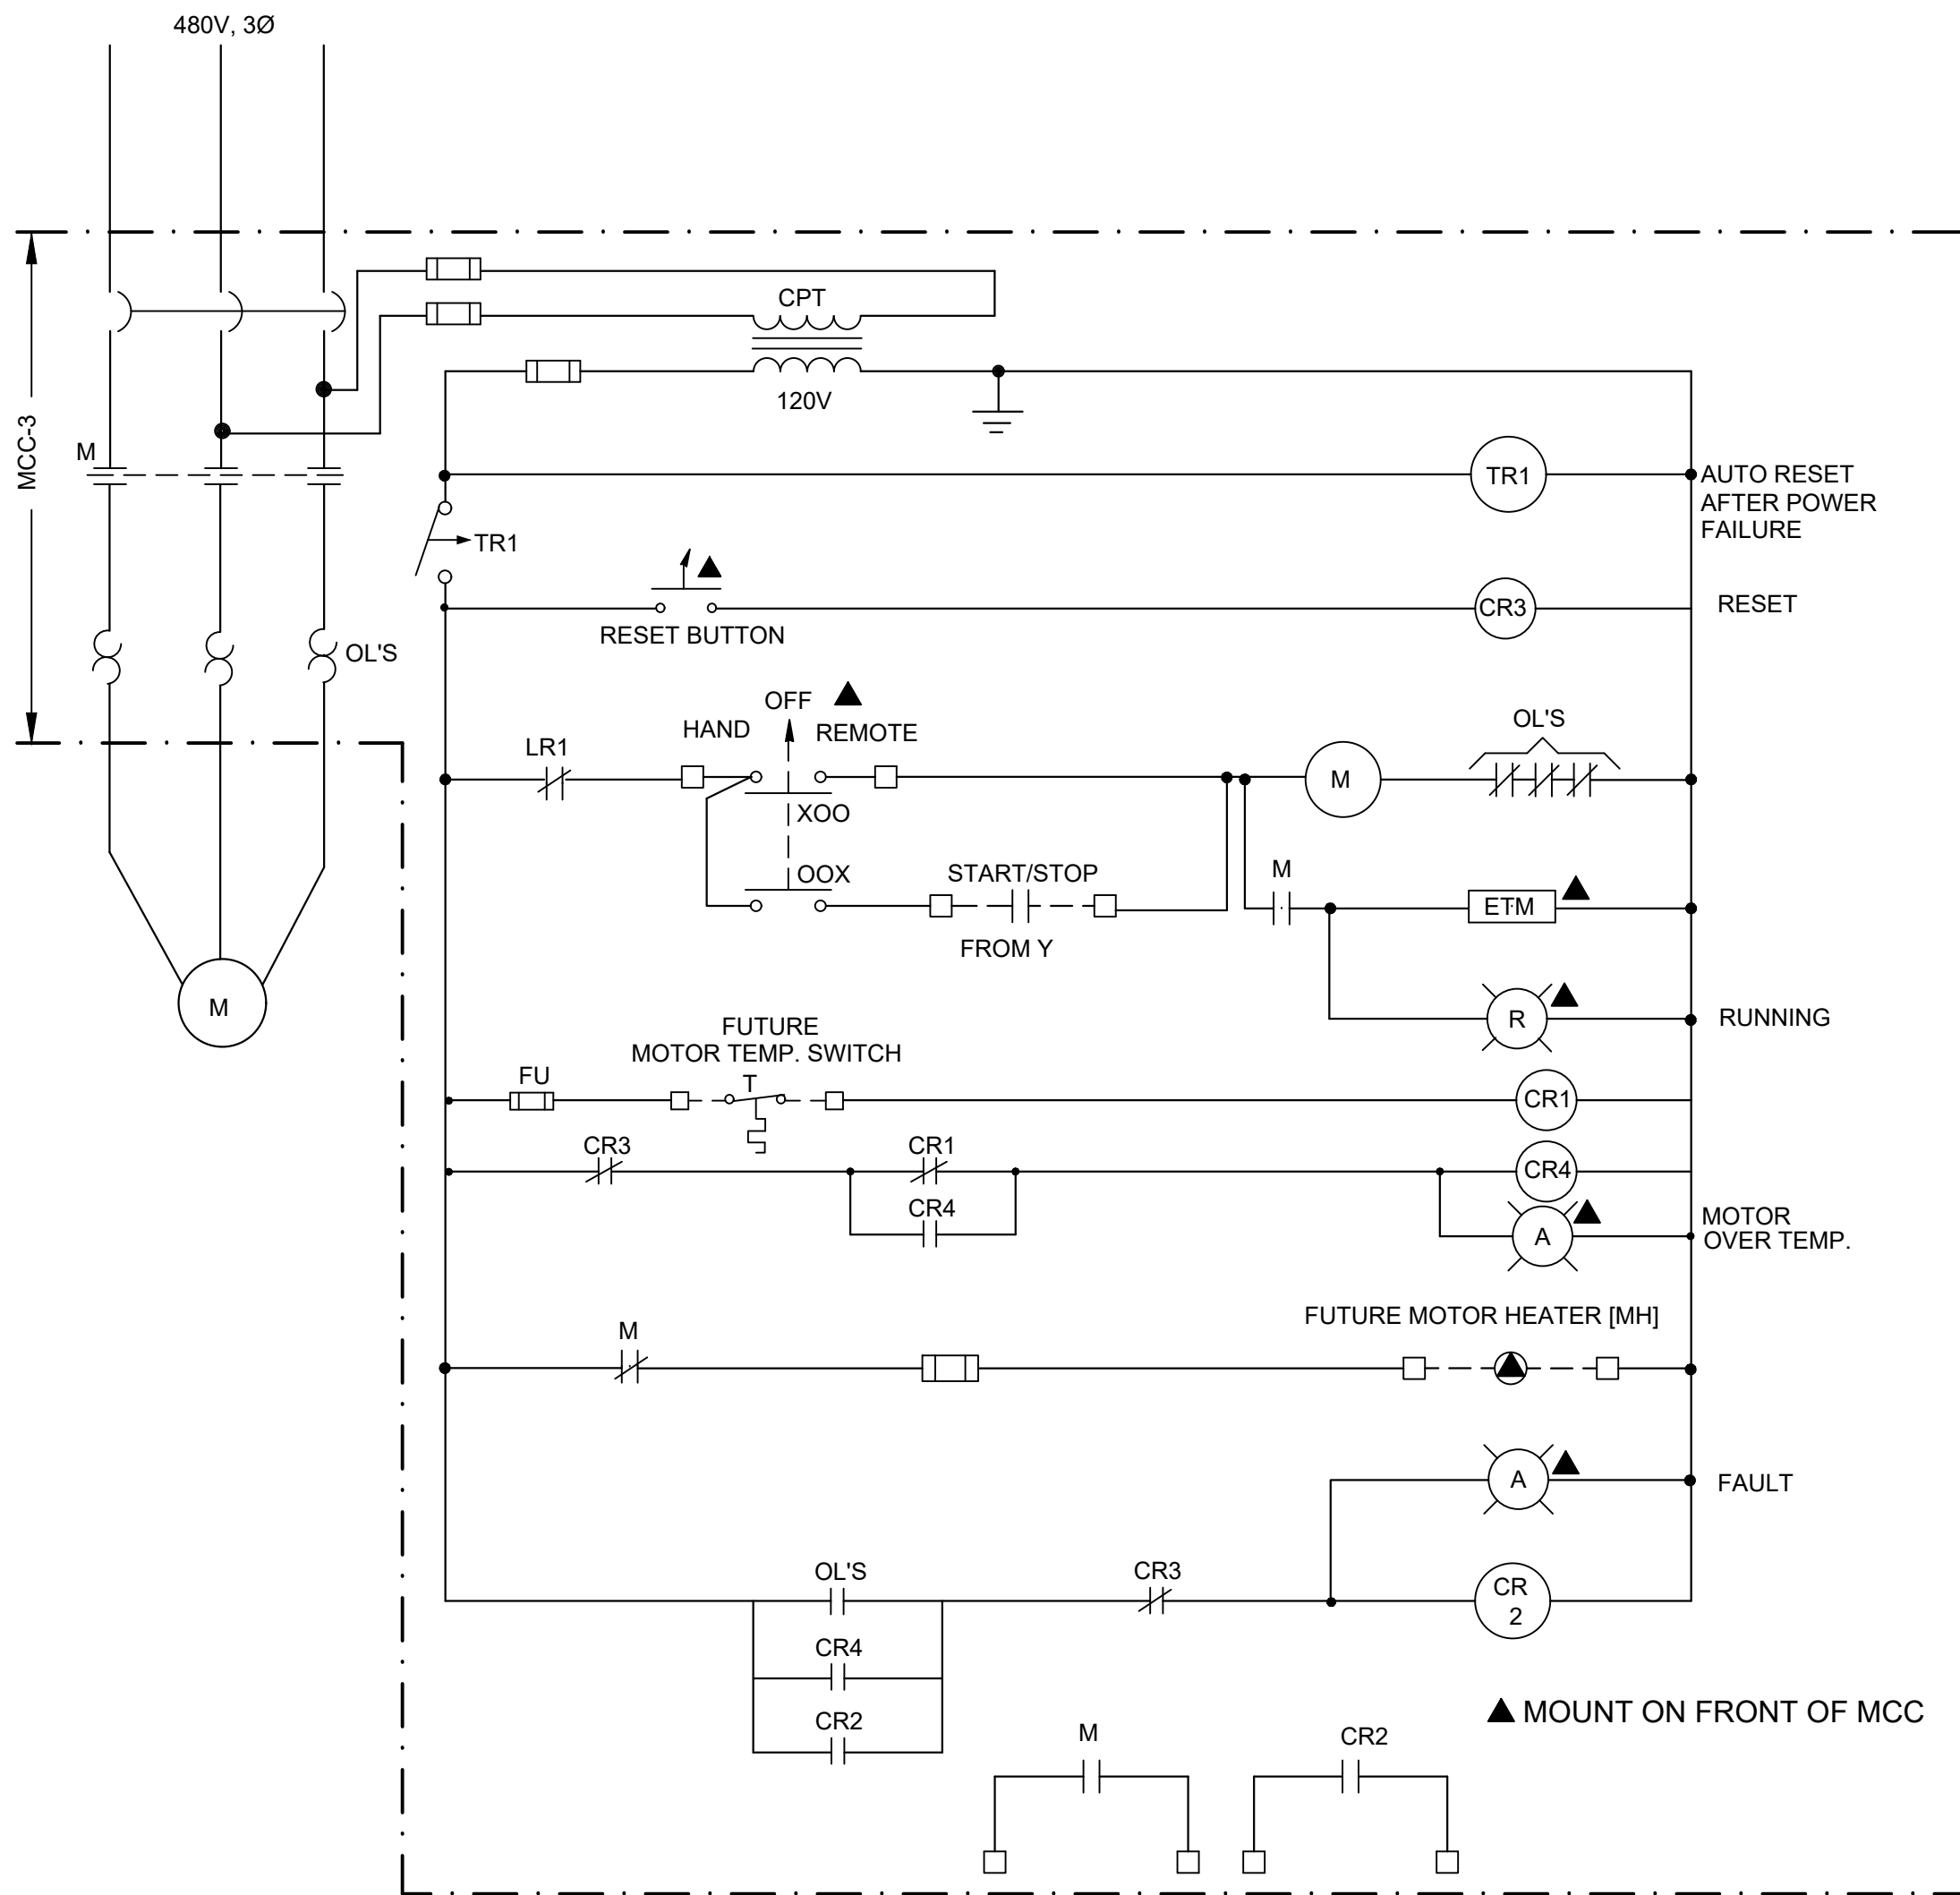

SPARE STARTER CONTROL SCHEMATIC
NOT TO SCALE
Y = PCP-DW

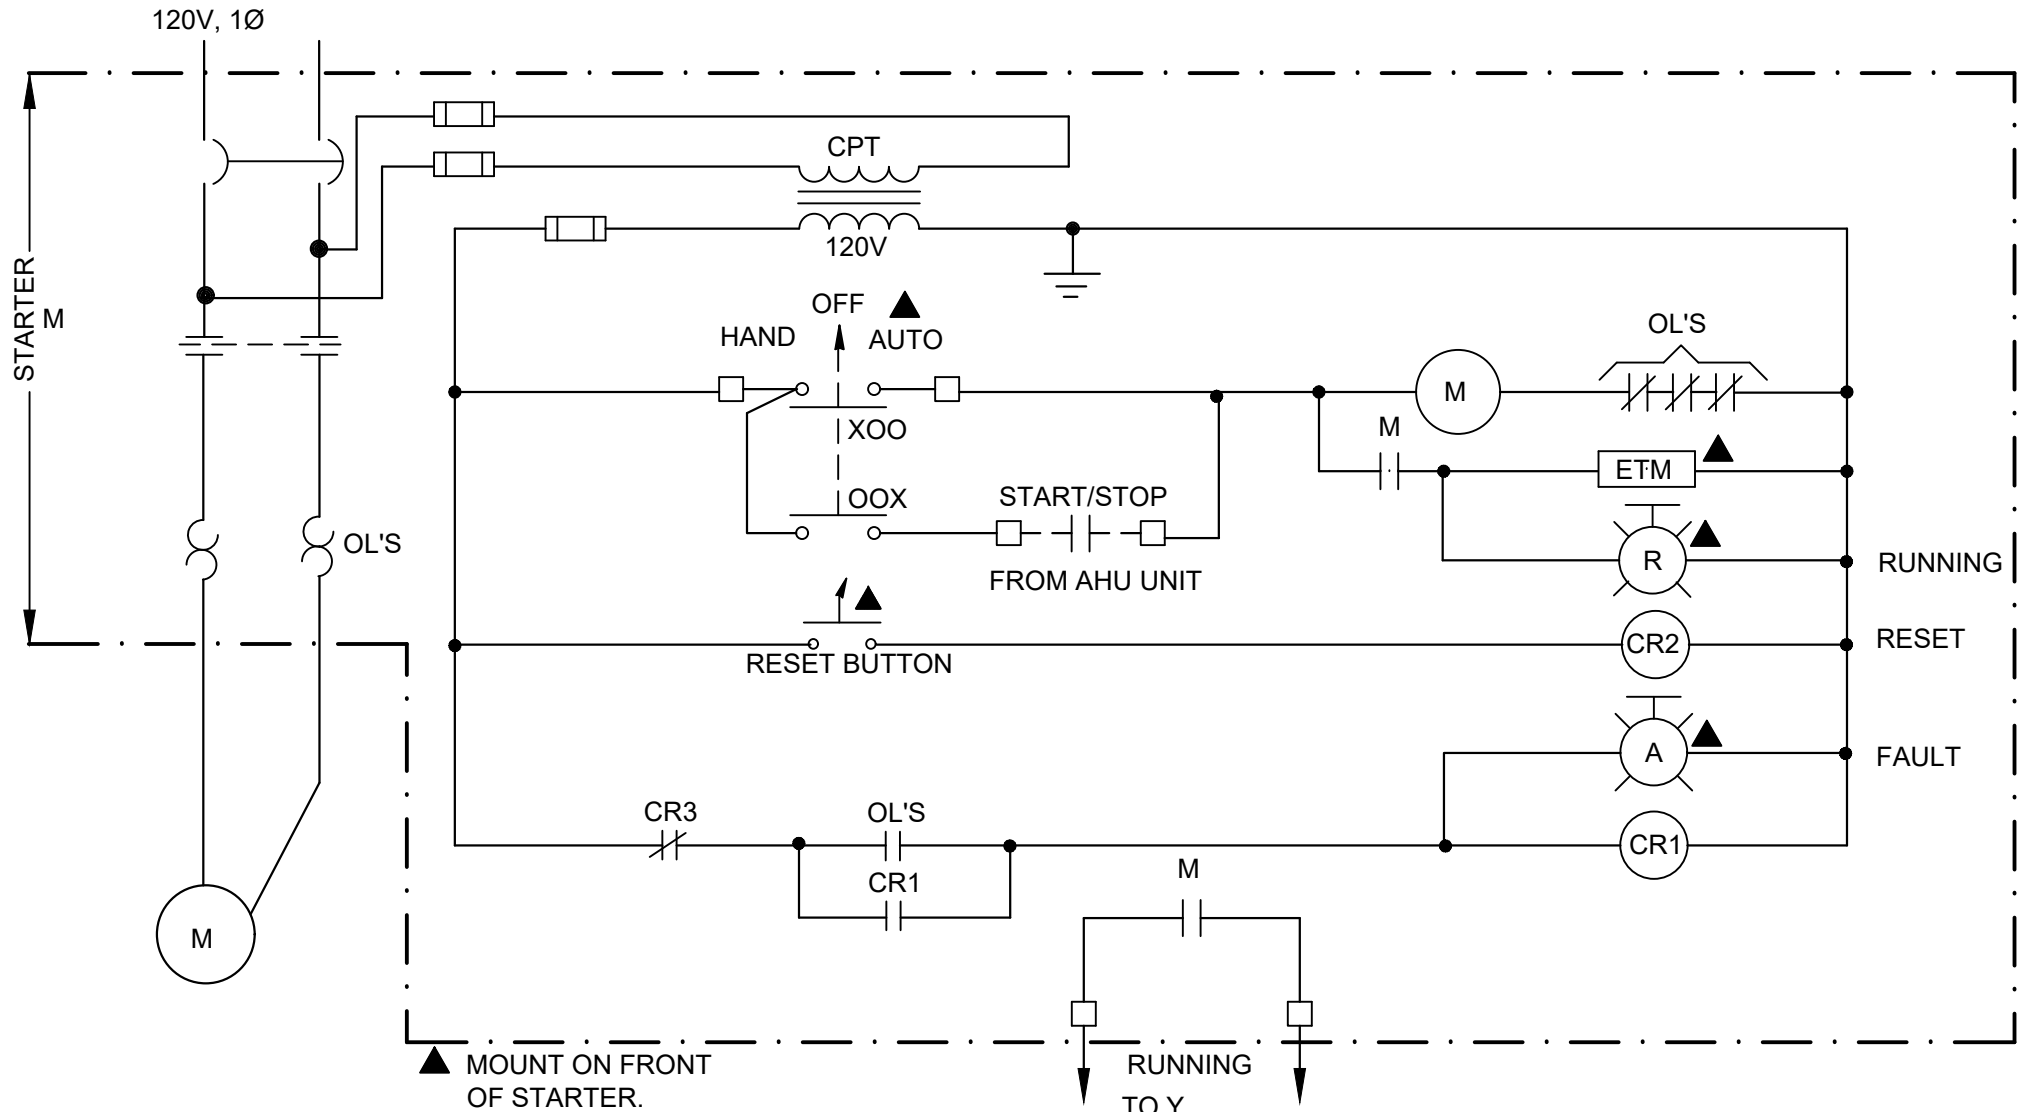

SUPPLY FAN (SF-1) STARTER CONTROL WIRING
NOT TO SCALE
Y = PCP-DW

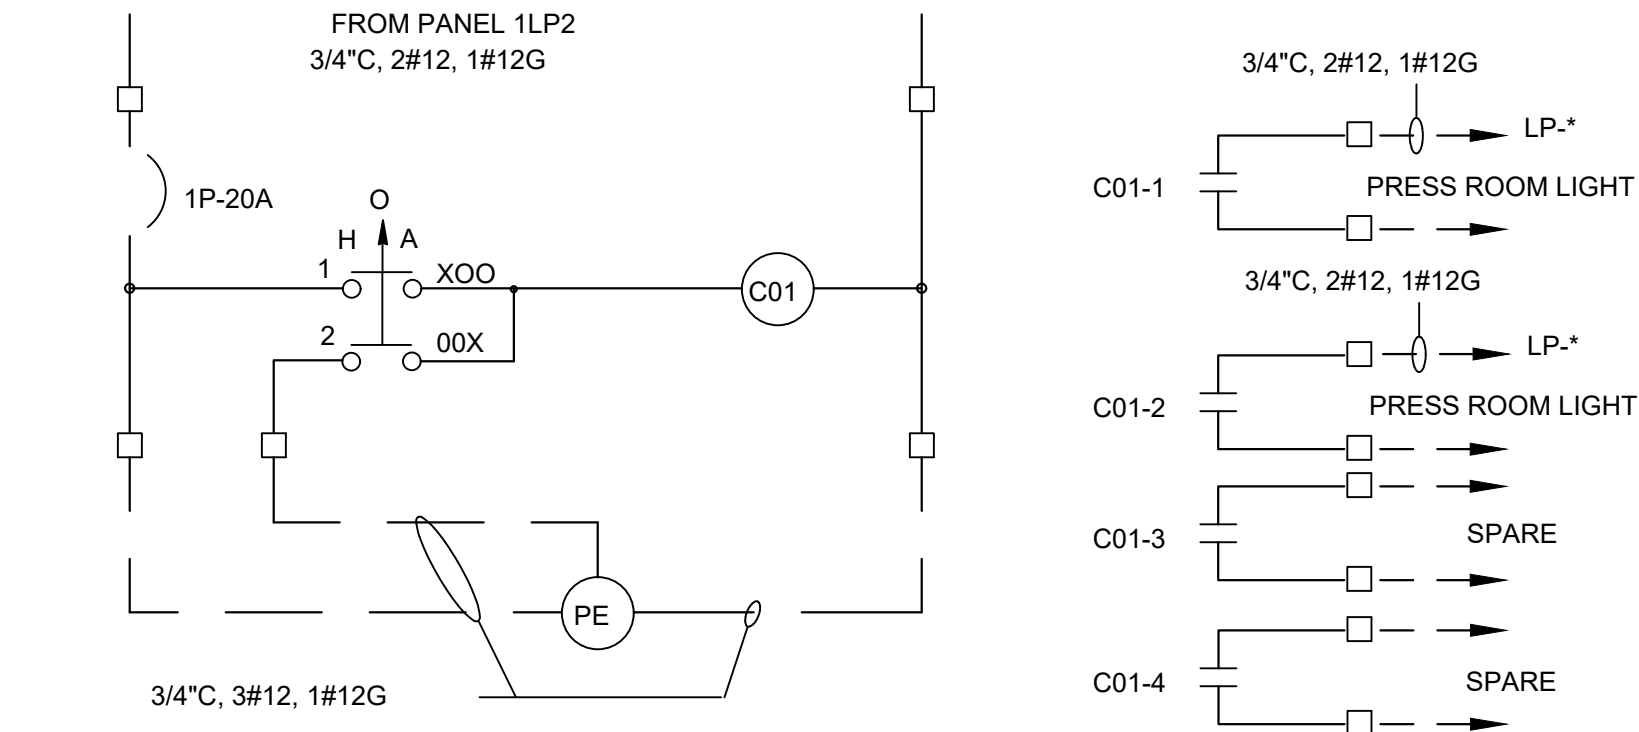

CONTRACTOR SHALL PROVIDE AND INSTALL ELECTRICALLY HELD LIGHTING CONTACTOR, 120V, 1P COIL, 30A 277V RATED CONTACTS IN NEMA 4X SS ENCLOSURE. MAKE ALL NECESSARY CONNECTIONS FOR A COMPLETE WORKING SYSTEM IN PLACE.

LIGHTING CONTROL SCHEMATIC
SCALE: NONE




CITY OF DAYTONA BEACH
WRWRF BIOSOLIDS DEWATERING IMPROVEMENTS
ELECTRICAL
SCHEMATIC DIAGRAMS - SHEET 4

HILLERS ELECTRICAL ENGINEERING, INC.
23257 STATE ROAD 7, SUITE 100
BOCA RATON, FLORIDA 33428
(561) 451-9165
(561) 451-4886 FAX
LICENSE NO: EB 0006877

VERIFY SCALES
BAR IS ONE INCH ON ORIGINAL DRAWING
0 1"
IF NOT ONE INCH ON THIS SHEET, ADJUST SCALES ACCORDINGLY
JOB NO. 8290U.10
DRAWING NO. 00E12
SHEET NO.

LAST SAVED BY: twin

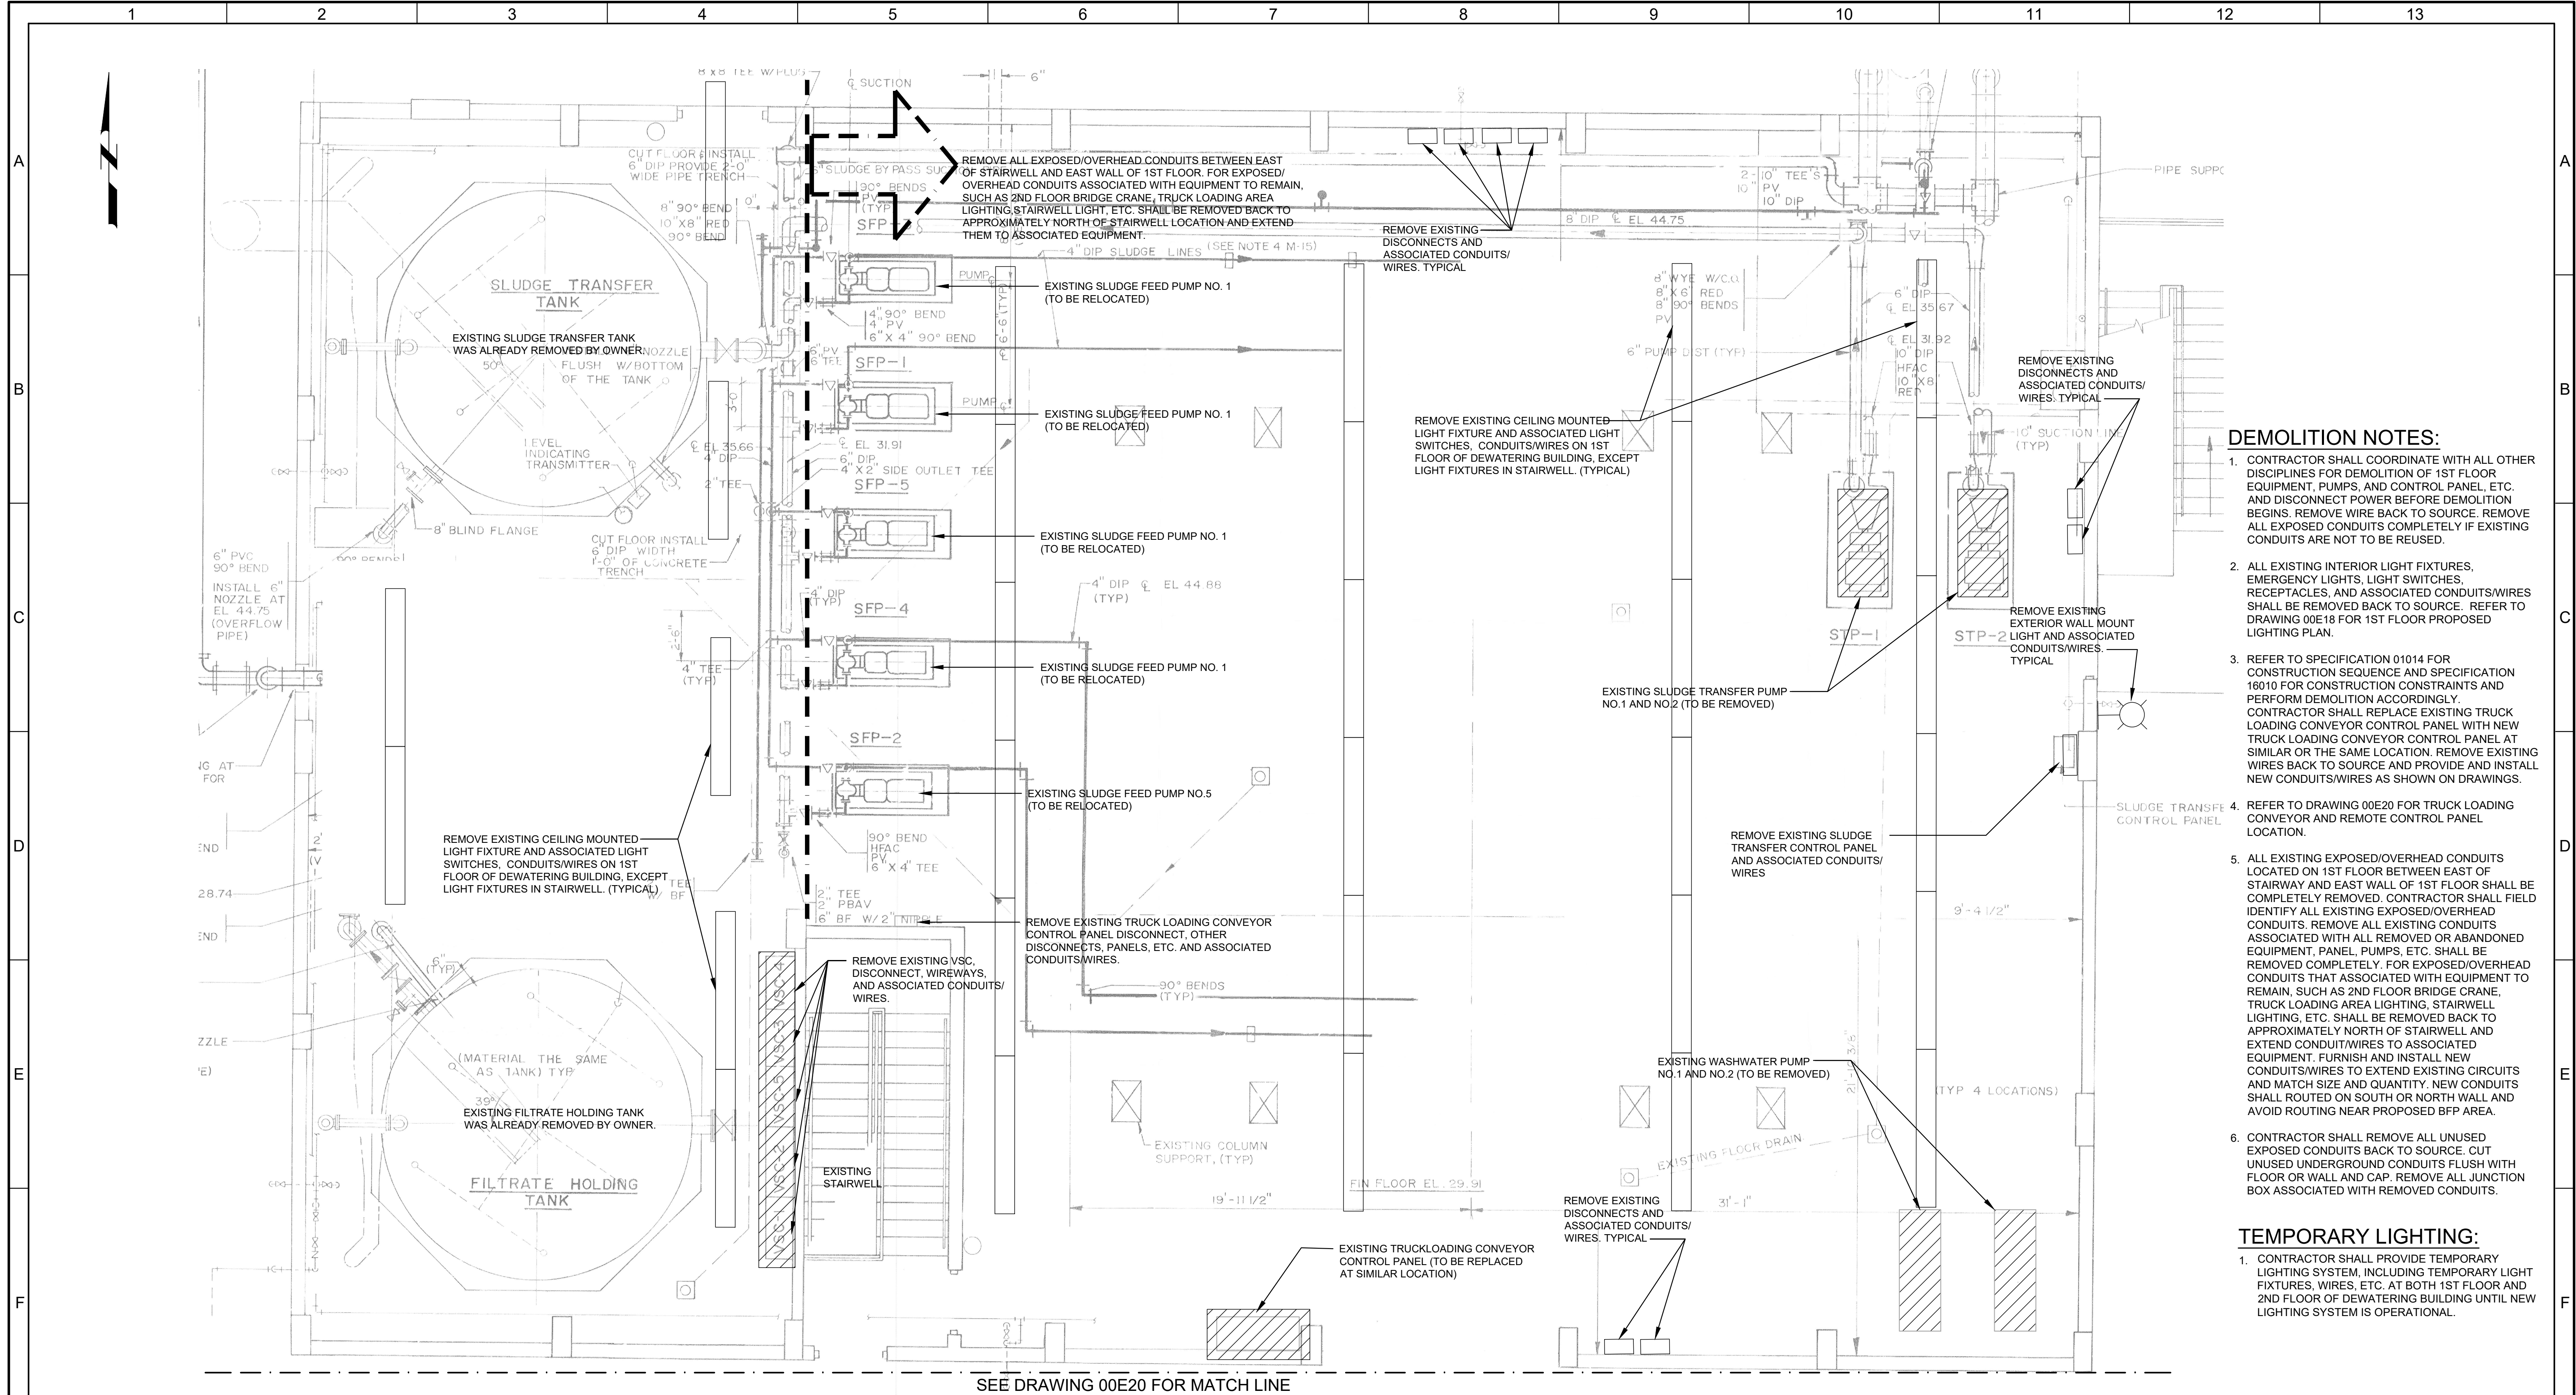

EXISTING DEWATERING BUILDING - 1ST FLOOR - ELECTRICAL DEMOLITION PLAN

SCALE: 1/4" = 1'-0"

DEMOLITION NOTES:

1. CONTRACTOR SHALL COORDINATE WITH ALL OTHER DISCIPLINES FOR DEMOLITION OF 1ST FLOOR EQUIPMENT, PUMPS, AND CONTROL PANEL, ETC. AND DISCONNECT POWER BEFORE DEMOLITION BEGINS. REMOVE WIRE BACK TO SOURCE. REMOVE ALL EXPOSED CONDUITS COMPLETELY IF EXISTING CONDUITS ARE NOT TO BE REUSED.
2. ALL EXISTING INTERIOR LIGHT FIXTURES, EMERGENCY LIGHTS, LIGHT SWITCHES, RECEPTACLES, AND ASSOCIATED CONDUITS/WIRES SHALL BE REMOVED BACK TO SOURCE. REFER TO DRAWING 00E18 FOR 1ST FLOOR PROPOSED LIGHTING PLAN.
3. REFER TO SPECIFICATION 01014 FOR CONSTRUCTION SEQUENCE AND SPECIFICATION 16010 FOR CONSTRUCTION CONSTRAINTS AND PERFORM DEMOLITION ACCORDINGLY. CONTRACTOR SHALL REPLACE EXISTING TRUCK LOADING CONVEYOR CONTROL PANEL WITH NEW TRUCK LOADING CONVEYOR CONTROL PANEL AT SIMILAR OR THE SAME LOCATION. REMOVE EXISTING WIRES BACK TO SOURCE AND PROVIDE AND INSTALL NEW CONDUITS/WIRES AS SHOWN ON DRAWINGS.
4. REFER TO DRAWING 00E20 FOR TRUCK LOADING CONVEYOR AND REMOTE CONTROL PANEL LOCATION.
5. ALL EXISTING EXPOSED/OVERHEAD CONDUITS LOCATED ON 1ST FLOOR BETWEEN EAST OF STAIRWAY AND EAST WALL OF 1ST FLOOR SHALL BE COMPLETELY REMOVED. CONTRACTOR SHALL FIELD IDENTIFY ALL EXISTING EXPOSED/OVERHEAD CONDUITS. REMOVE ALL EXISTING CONDUITS ASSOCIATED WITH ALL REMOVED OR ABANDONED EQUIPMENT, PANEL, PUMPS, ETC. SHALL BE REMOVED COMPLETELY. FOR EXPOSED/OVERHEAD CONDUITS THAT ASSOCIATED WITH EQUIPMENT TO REMAIN, SUCH AS 2ND FLOOR BRIDGE CRANE, TRUCK LOADING AREA LIGHTING, STAIRWELL LIGHTING, ETC. SHALL BE REMOVED BACK TO APPROXIMATELY NORTH OF STAIRWELL AND EXTEND CONDUIT/WIRES TO ASSOCIATED EQUIPMENT. FURNISH AND INSTALL NEW CONDUITS/WIRES TO EXTEND EXISTING CIRCUITS AND MATCH SIZE AND QUANTITY. NEW CONDUITS SHALL ROUTED ON SOUTH OR NORTH WALL AND AVOID ROUTING NEAR PROPOSED BFP AREA.
6. CONTRACTOR SHALL REMOVE ALL UNUSED EXPOSED CONDUITS BACK TO SOURCE. CUT UNUSED UNDERGROUND CONDUITS FLUSH WITH FLOOR OR WALL AND CAP. REMOVE ALL JUNCTION BOX ASSOCIATED WITH REMOVED CONDUITS.

TEMPORARY LIGHTING:

1. CONTRACTOR SHALL PROVIDE TEMPORARY LIGHTING SYSTEM, INCLUDING TEMPORARY LIGHT FIXTURES, WIRES, ETC. AT BOTH 1ST FLOOR AND 2ND FLOOR OF DEWATERING BUILDING UNTIL NEW LIGHTING SYSTEM IS OPERATIONAL.

HILLERS ELECTRICAL
ENGINEERING, INC.
23257 STATE ROAD 7, SUITE 100
BOCA RATON, FLORIDA 33428
(561) 451-9165
(561) 451-4886 FAX
LICENSE NO: EB 0006877



200 East Robinson Street, Suite 1400
Orlando, FL 32801
Phone (407) 478-4642
CA No. 8571



CITY OF DAYTONA BEACH
WRWRF BIOSOLIDS DEWATERING IMPROVEMENTS

ELECTRICAL
DEWATERING BUILDING - 1ST FLOOR
ELECTRICAL DEMOLITION PLAN

VERIFY SCALES

BAR IS ONE INCH ON
ORIGINAL DRAWING

0 1"

IF NOT ONE INCH ON
THIS SHEET, ADJUST
SCALES ACCORDINGLY


JOB NO.

8290U.10

DRAWING NO.

00E13

SHEET NO.

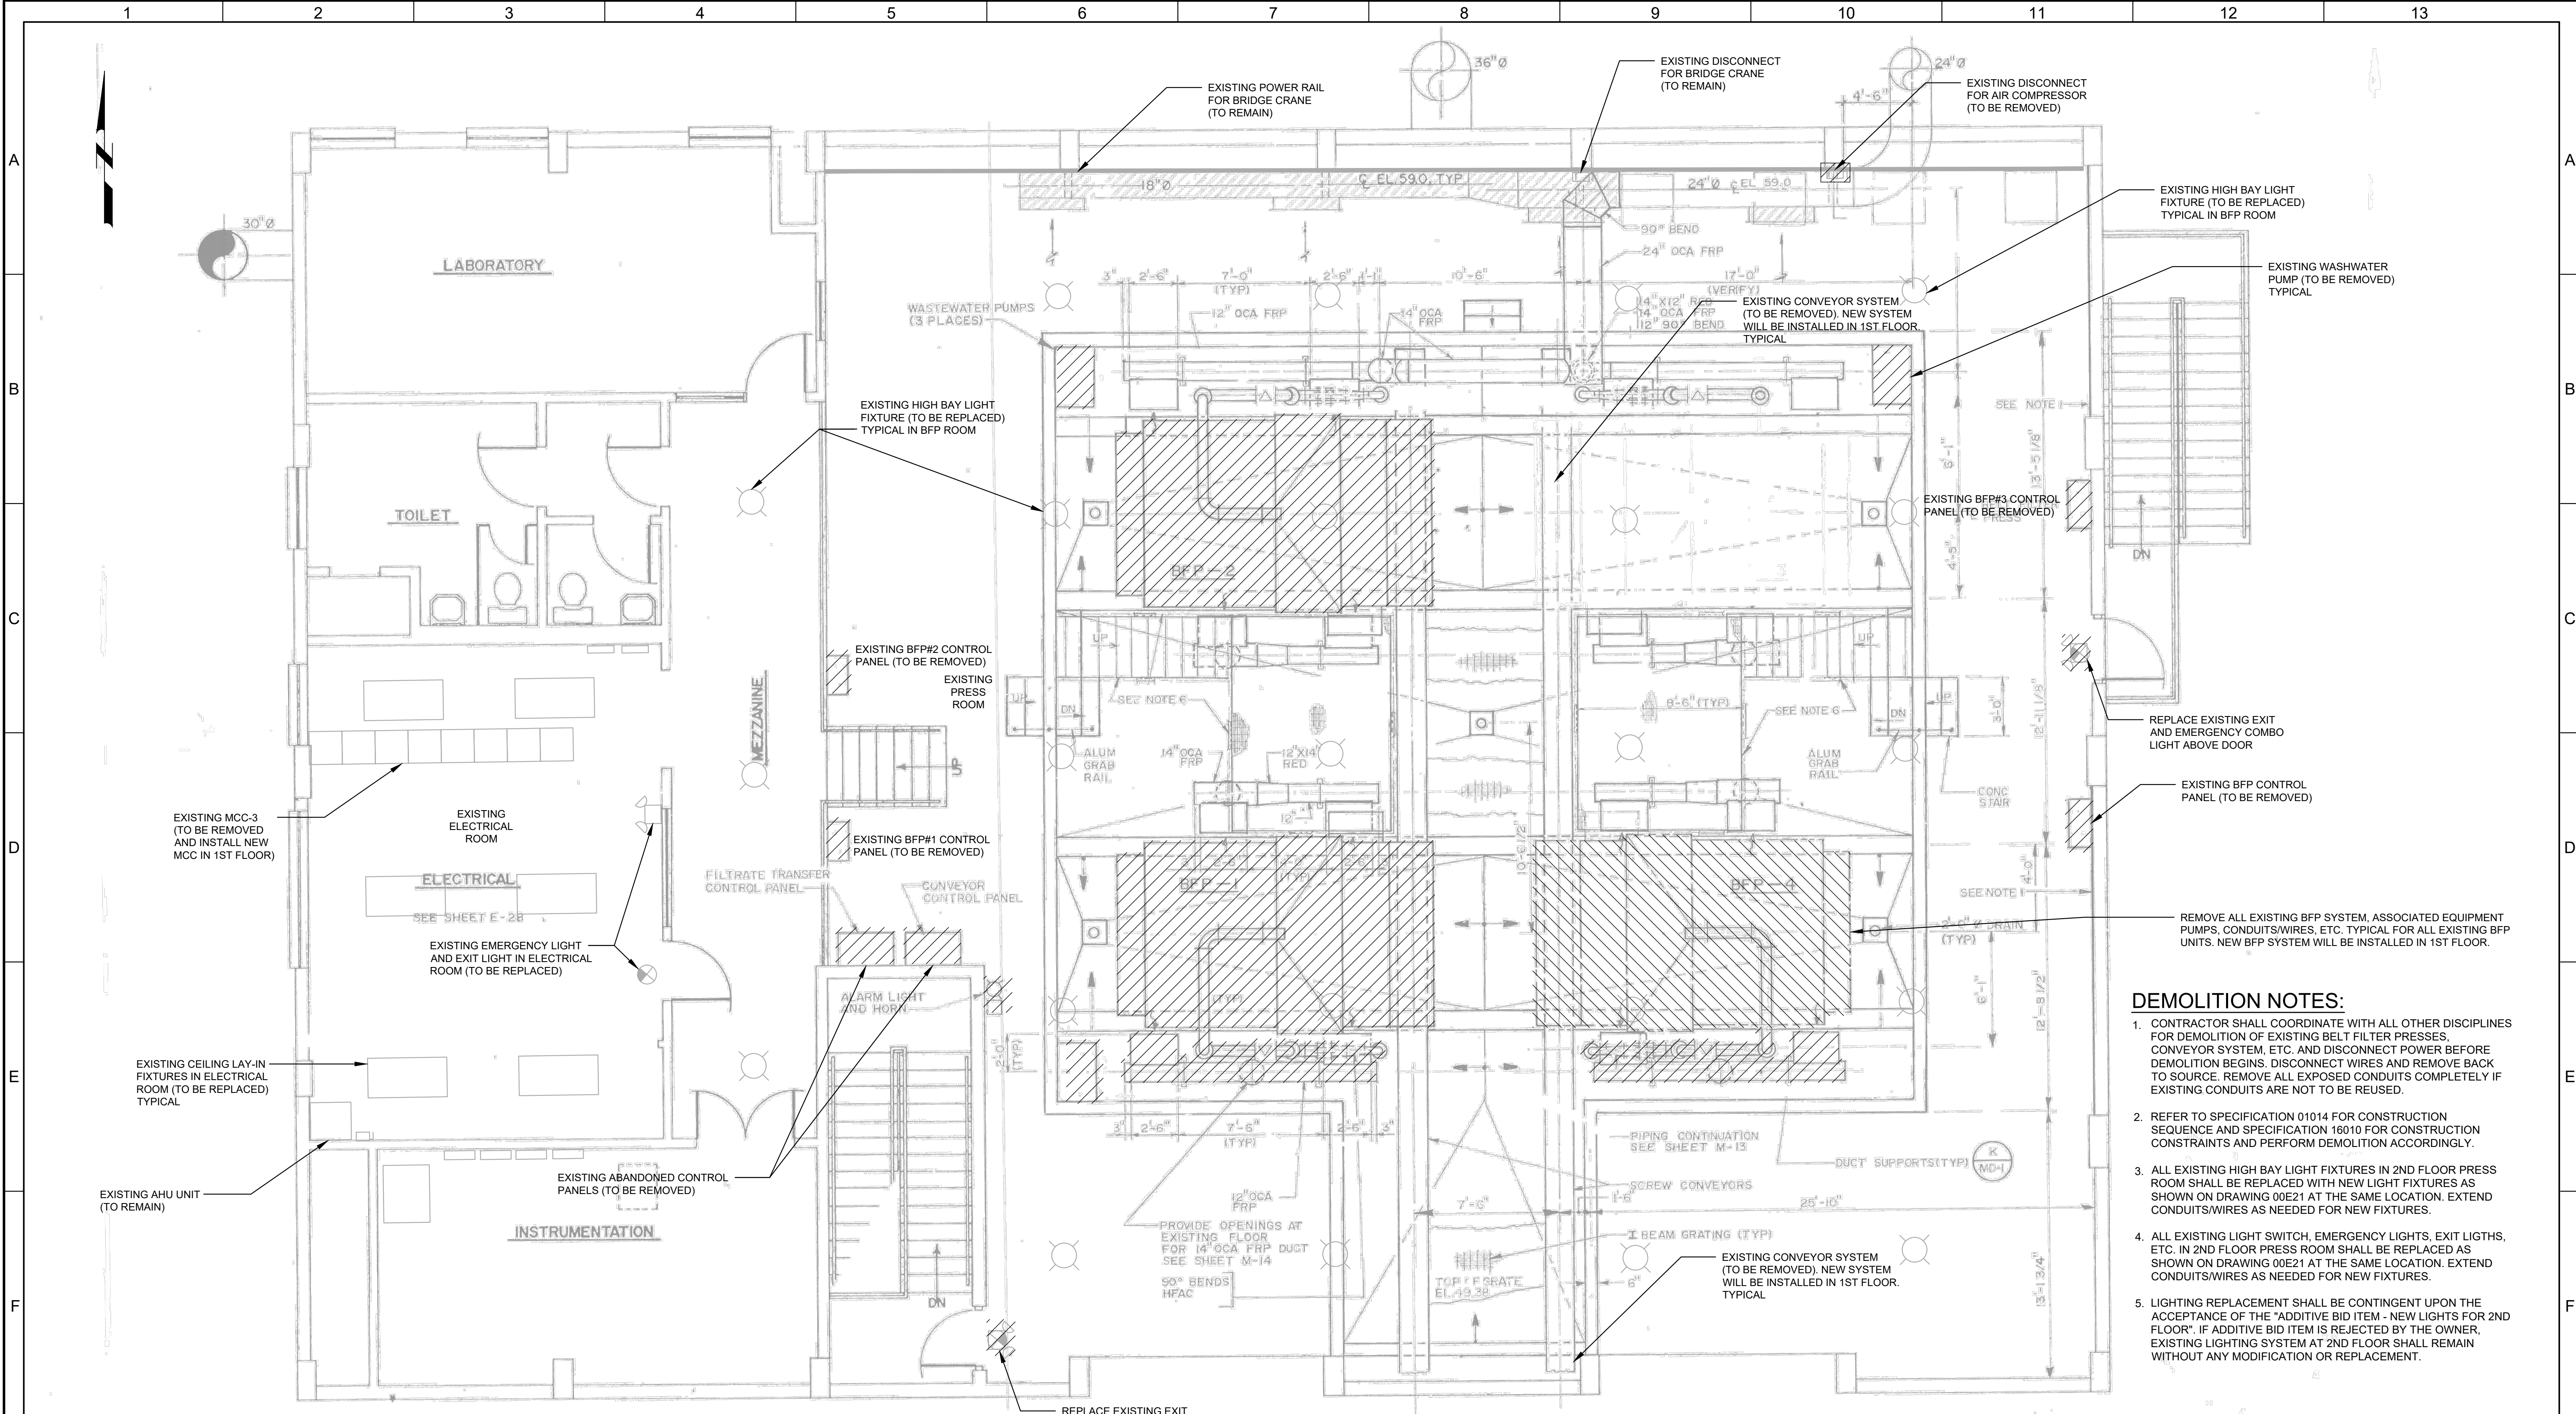

EXISTING DEWATERING BUILDING - 2ND FLOOR - ELECTRICAL DEMOLITION PLAN

SCALE: 1/4" = 1'-0"

DEMOLITION NOTES:

1. CONTRACTOR SHALL COORDINATE WITH ALL OTHER DISCIPLINES FOR DEMOLITION OF EXISTING BELT FILTER PRESSES, CONVEYOR SYSTEM, ETC. AND DISCONNECT POWER BEFORE DEMOLITION BEGINS. DISCONNECT WIRES AND REMOVE BACK TO SOURCE. REMOVE ALL EXPOSED CONDUITS COMPLETELY IF EXISTING CONDUITS ARE NOT TO BE REUSED.
2. REFER TO SPECIFICATION 01014 FOR CONSTRUCTION SEQUENCE AND SPECIFICATION 16010 FOR CONSTRUCTION CONSTRAINTS AND PERFORM DEMOLITION ACCORDINGLY.
3. ALL EXISTING HIGH BAY LIGHT FIXTURES IN 2ND FLOOR PRESS ROOM SHALL BE REPLACED WITH NEW LIGHT FIXTURES AS SHOWN ON DRAWING 00E21 AT THE SAME LOCATION. EXTEND CONDUITS/WIRES AS NEEDED FOR NEW FIXTURES.
4. ALL EXISTING LIGHT SWITCH, EMERGENCY LIGHTS, EXIT LIGHTS, ETC. IN 2ND FLOOR PRESS ROOM SHALL BE REPLACED AS SHOWN ON DRAWING 00E21 AT THE SAME LOCATION. EXTEND CONDUITS/WIRES AS NEEDED FOR NEW FIXTURES.
5. LIGHTING REPLACEMENT SHALL BE CONTINGENT UPON THE ACCEPTANCE OF THE "ADDITIVE BID ITEM - NEW LIGHTS FOR 2ND FLOOR". IF ADDITIVE BID ITEM IS REJECTED BY THE OWNER, EXISTING LIGHTING SYSTEM AT 2ND FLOOR SHALL REMAIN WITHOUT ANY MODIFICATION OR REPLACEMENT.


HILLERS ELECTRICAL
ENGINEERING, INC.
23257 STATE ROAD 7, SUITE 100
BOCA RATON, FLORIDA 33428
(561) 451-9165
(561) 451-4886 FAX
LICENSE NO: EB 0006877

carollo
200 East Robinson Street, Suite 1400
Orlando, FL 32801
Phone (407) 478-4642
CA No. 8571



CITY OF DAYTONA BEACH
WRWRF BIOSOLIDS DEWATERING IMPROVEMENTS
ELECTRICAL
DEWATERING BUILDING - 2ND FLOOR
ELECTRICAL DEMOLITION PLAN

VERIFY SCALES
BAR IS ONE INCH ON ORIGINAL DRAWING
0 1"
IF NOT ONE INCH ON THIS SHEET, ADJUST SCALES ACCORDINGLY
JOB NO. 8290U.10
DRAWING NO. 00E16
SHEET NO.

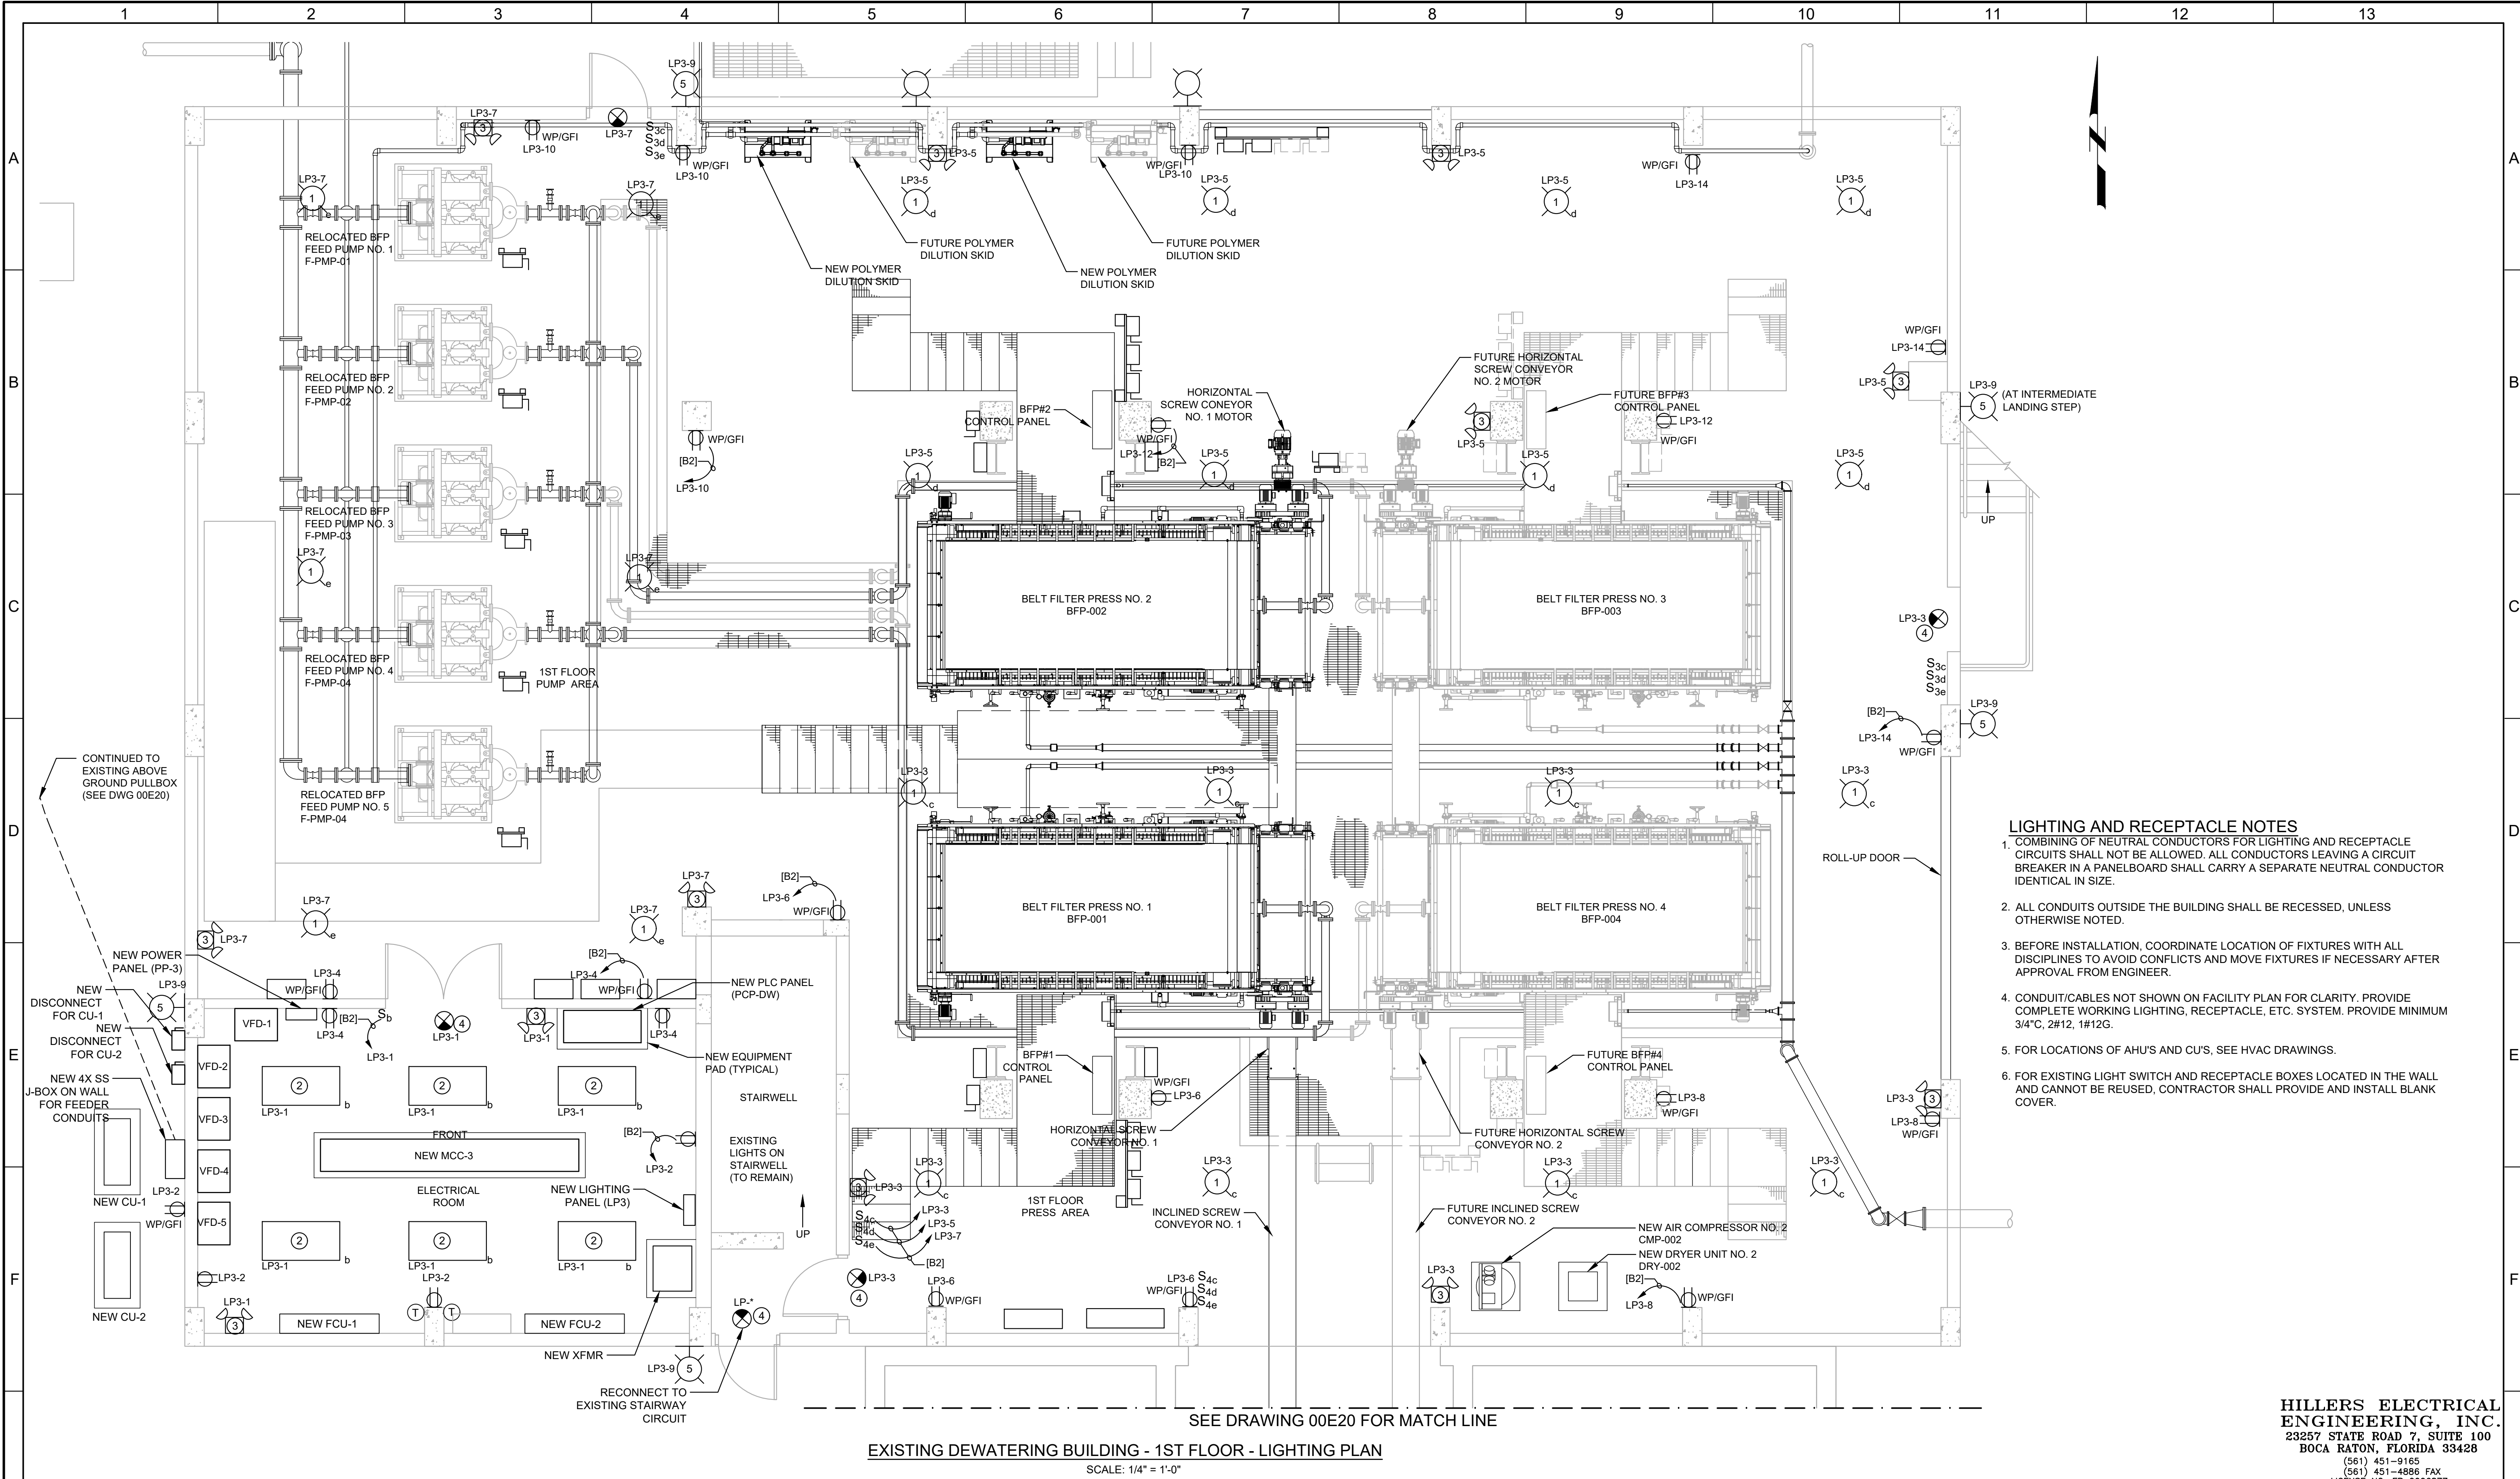

- LIGHTING AND RECEPTACLE NOTES**
1. COMBINING OF NEUTRAL CONDUCTORS FOR LIGHTING AND RECEPTACLE CIRCUITS SHALL NOT BE ALLOWED. ALL CONDUCTORS LEAVING A CIRCUIT BREAKER IN A PANELBOARD SHALL CARRY A SEPARATE NEUTRAL CONDUCTOR IDENTICAL IN SIZE.
 2. ALL CONDUITS OUTSIDE THE BUILDING SHALL BE RECESSED, UNLESS OTHERWISE NOTED.
 3. BEFORE INSTALLATION, COORDINATE LOCATION OF FIXTURES WITH ALL DISCIPLINES TO AVOID CONFLICTS AND MOVE FIXTURES IF NECESSARY AFTER APPROVAL FROM ENGINEER.
 4. CONDUIT/CABLES NOT SHOWN ON FACILITY PLAN FOR CLARITY. PROVIDE COMPLETE WORKING LIGHTING, RECEPTACLE, ETC. SYSTEM. PROVIDE MINIMUM 3/4" C, 2#12, 1#12G.
 5. FOR LOCATIONS OF AHU'S AND CU'S, SEE HVAC DRAWINGS.
 6. FOR EXISTING LIGHT SWITCH AND RECEPTACLE BOXES LOCATED IN THE WALL AND CANNOT BE REUSED, CONTRACTOR SHALL PROVIDE AND INSTALL BLANK COVER.

SEE DRAWING 00E20 FOR MATCH LINE
EXISTING DEWATERING BUILDING - 1ST FLOOR - LIGHTING PLAN
SCALE: 1/4" = 1'-0"

HILLERS ELECTRICAL ENGINEERING, INC.
23257 STATE ROAD 7, SUITE 100
BOCA RATON, FLORIDA 33428
(561) 451-9165
(561) 451-4886 FAX
LICENSE NO: EB 0006877

DESIGNED TW			
DRAWN TW			
CHECKED SP			
DATE DECEMBER 2018			
REV	DATE	BY	DESCRIPTION
1			
2			
3			
4			
5			
6			
7			
8			
9			
10			
11			
12			
13			


carollo
200 East Robinson Street, Suite 1400
Orlando, FL 32801
Phone (407) 478-4642
CA No. 8571




CITY OF DAYTONA BEACH
WRWRF BIOSOLIDS DEWATERING IMPROVEMENTS
ELECTRICAL
DEWATERING BUILDING - 1ST FLOOR LIGHTING PLAN


VERIFY SCALES	JOB NO. 8290U.10
BAR IS ONE INCH ON ORIGINAL DRAWING	DRAWING NO. 00E17
0 1"	SHEET NO.
IF NOT ONE INCH ON THIS SHEET, ADJUST SCALES ACCORDINGLY	

LAST SAVED BY: twin

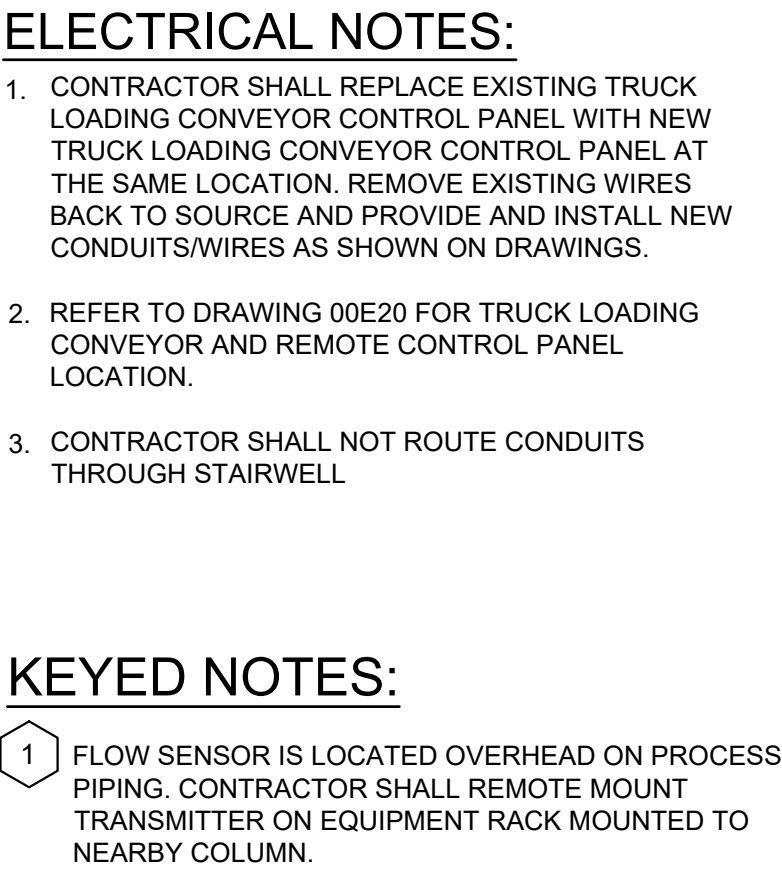


VERIFY SCALES BAR IS ONE INCH ON ORIGINAL DRAWING  IF NOT ONE INCH ON THIS SHEET, ADJUST SCALES ACCORDINGLY	JOB NO. 8290U.10
	DRAWING NO. 00E18
	SHEET NO.

[illegible]

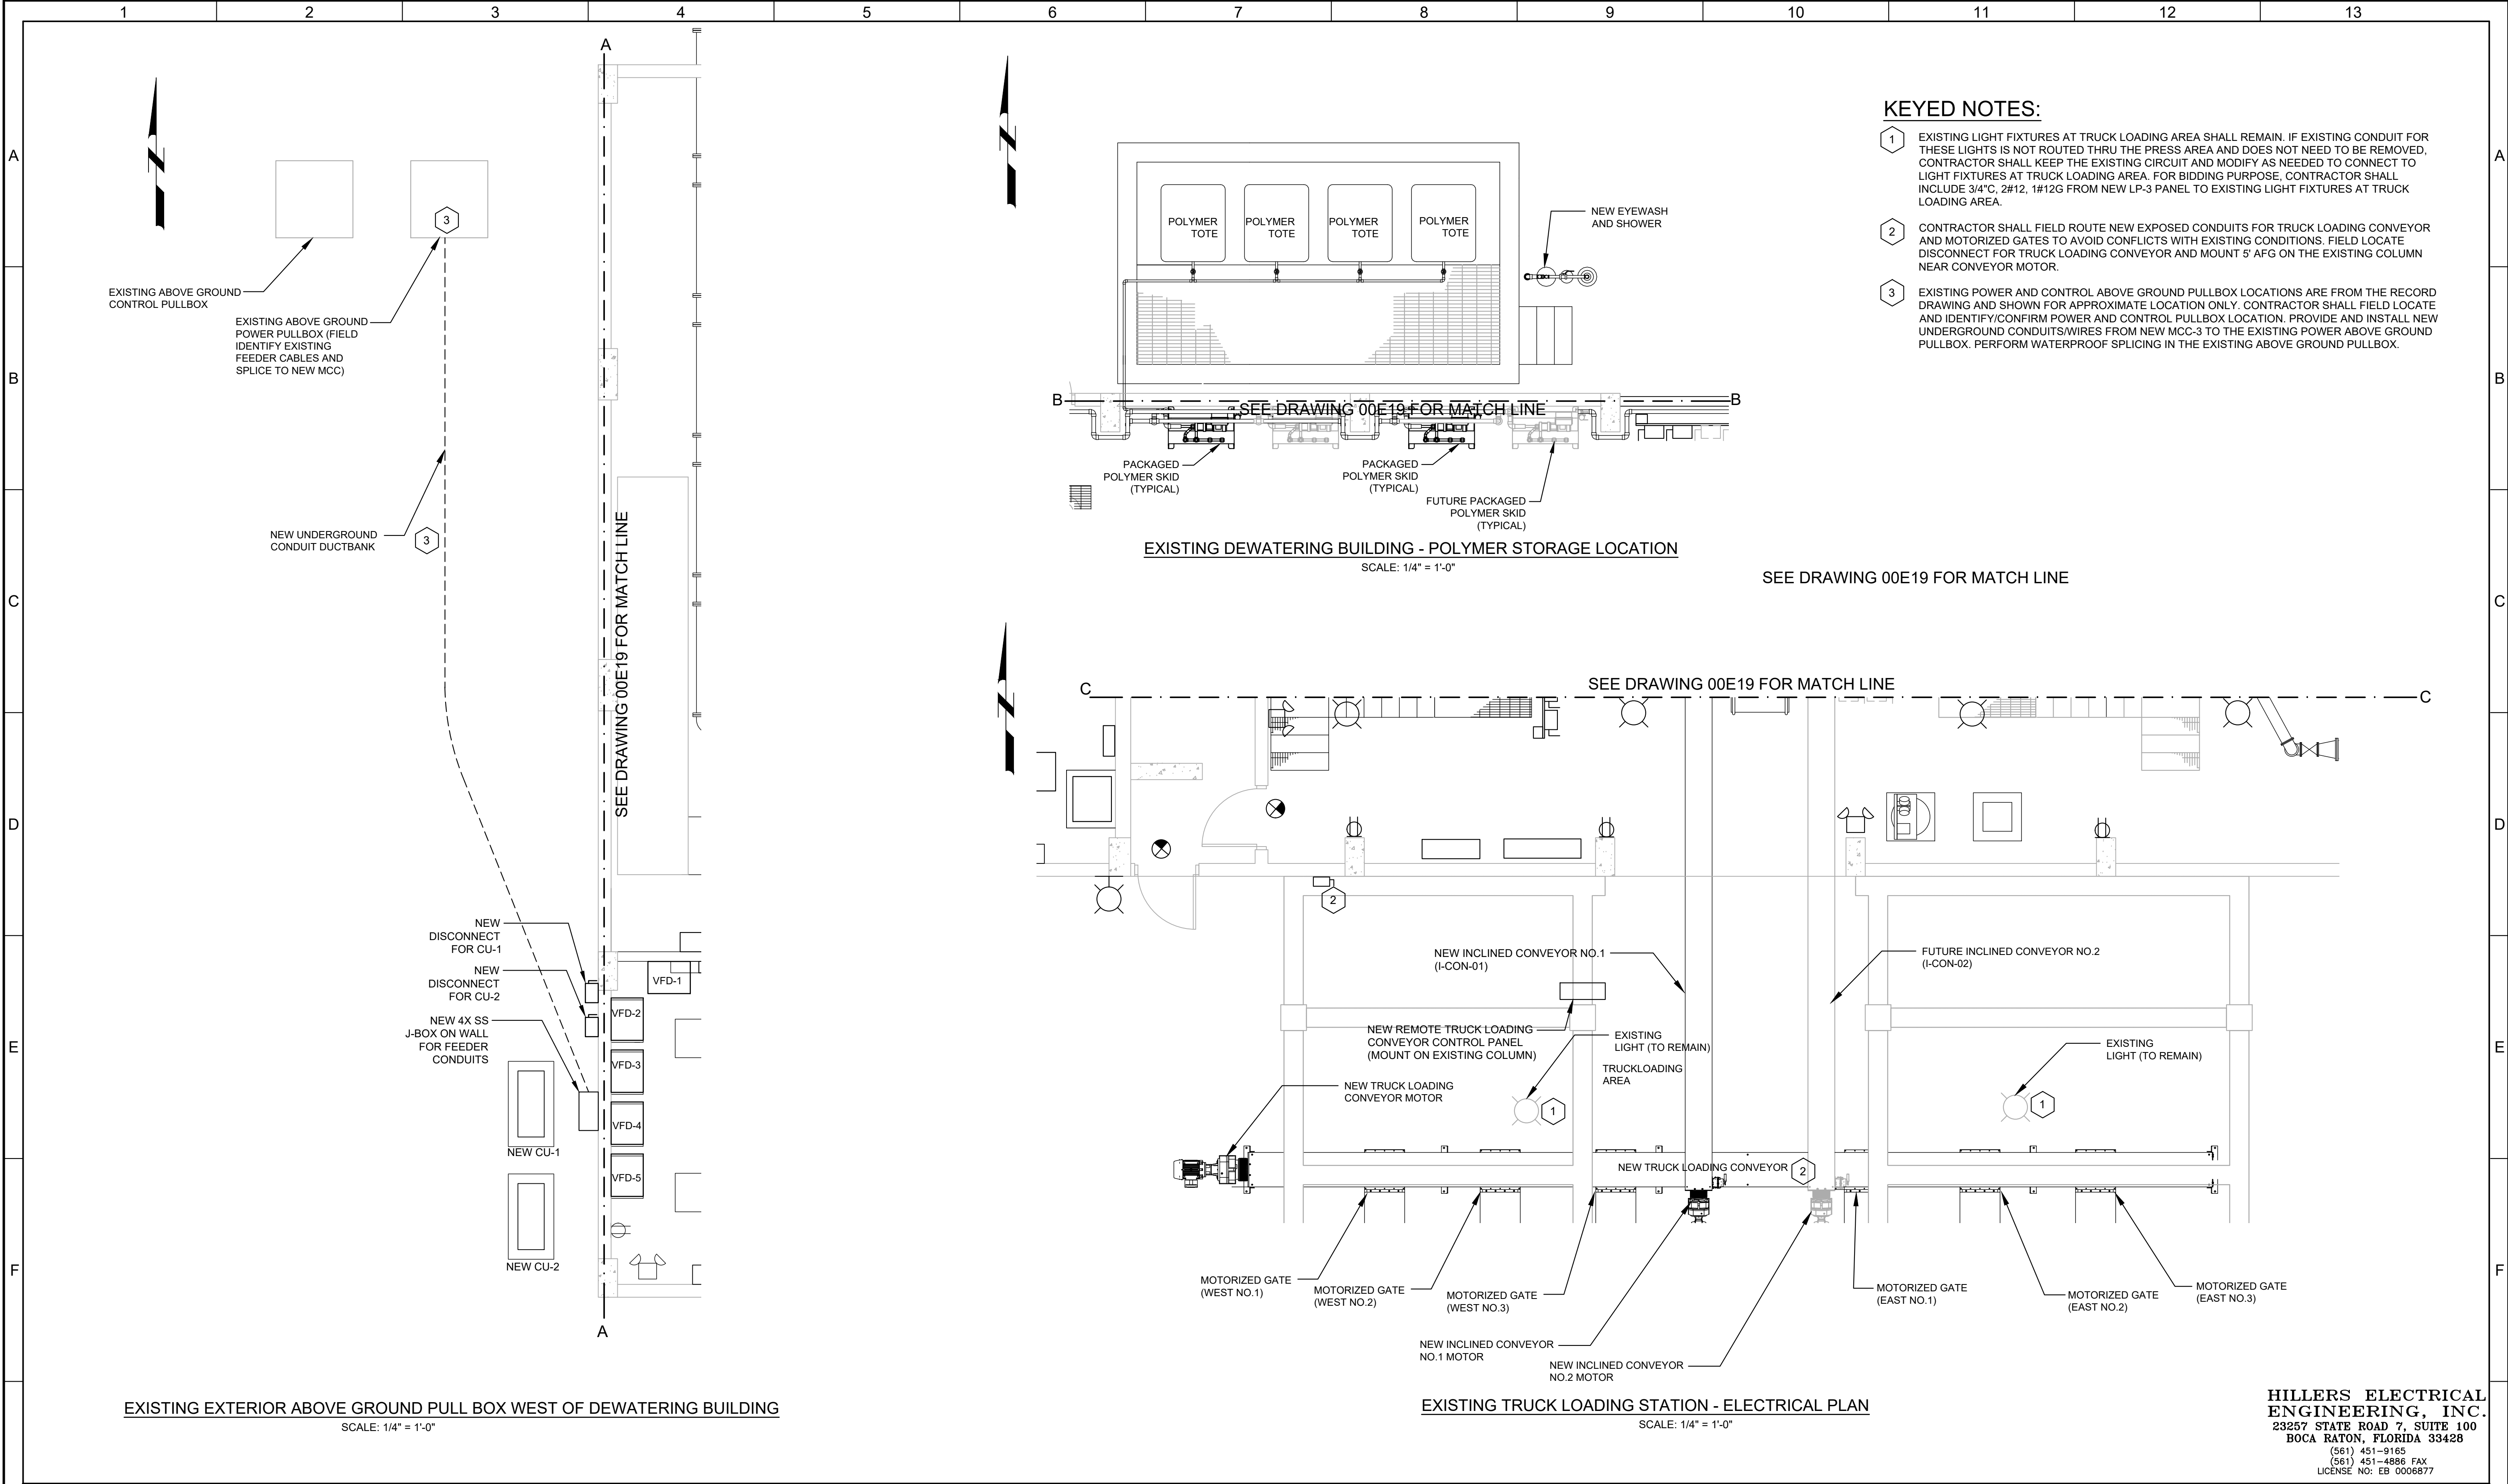

- KEYED NOTES:**
- 1 EXISTING LIGHT FIXTURES AT TRUCK LOADING AREA SHALL REMAIN. IF EXISTING CONDUIT FOR THESE LIGHTS IS NOT ROUTED THRU THE PRESS AREA AND DOES NOT NEED TO BE REMOVED, CONTRACTOR SHALL KEEP THE EXISTING CIRCUIT AND MODIFY AS NEEDED TO CONNECT TO LIGHT FIXTURES AT TRUCK LOADING AREA. FOR BIDDING PURPOSE, CONTRACTOR SHALL INCLUDE 3/4"C, 2#12, 1#12G FROM NEW LP-3 PANEL TO EXISTING LIGHT FIXTURES AT TRUCK LOADING AREA.
 - 2 CONTRACTOR SHALL FIELD ROUTE NEW EXPOSED CONDUITS FOR TRUCK LOADING CONVEYOR AND MOTORIZED GATES TO AVOID CONFLICTS WITH EXISTING CONDITIONS. FIELD LOCATE DISCONNECT FOR TRUCK LOADING CONVEYOR AND MOUNT 5' AFG ON THE EXISTING COLUMN NEAR CONVEYOR MOTOR.
 - 3 EXISTING POWER AND CONTROL ABOVE GROUND PULLBOX LOCATIONS ARE FROM THE RECORD DRAWING AND SHOWN FOR APPROXIMATE LOCATION ONLY. CONTRACTOR SHALL FIELD LOCATE AND IDENTIFY/CONFIRM POWER AND CONTROL PULLBOX LOCATION. PROVIDE AND INSTALL NEW UNDERGROUND CONDUITS/WIRES FROM NEW MCC-3 TO THE EXISTING POWER ABOVE GROUND PULLBOX. PERFORM WATERPROOF SPLICING IN THE EXISTING ABOVE GROUND PULLBOX.

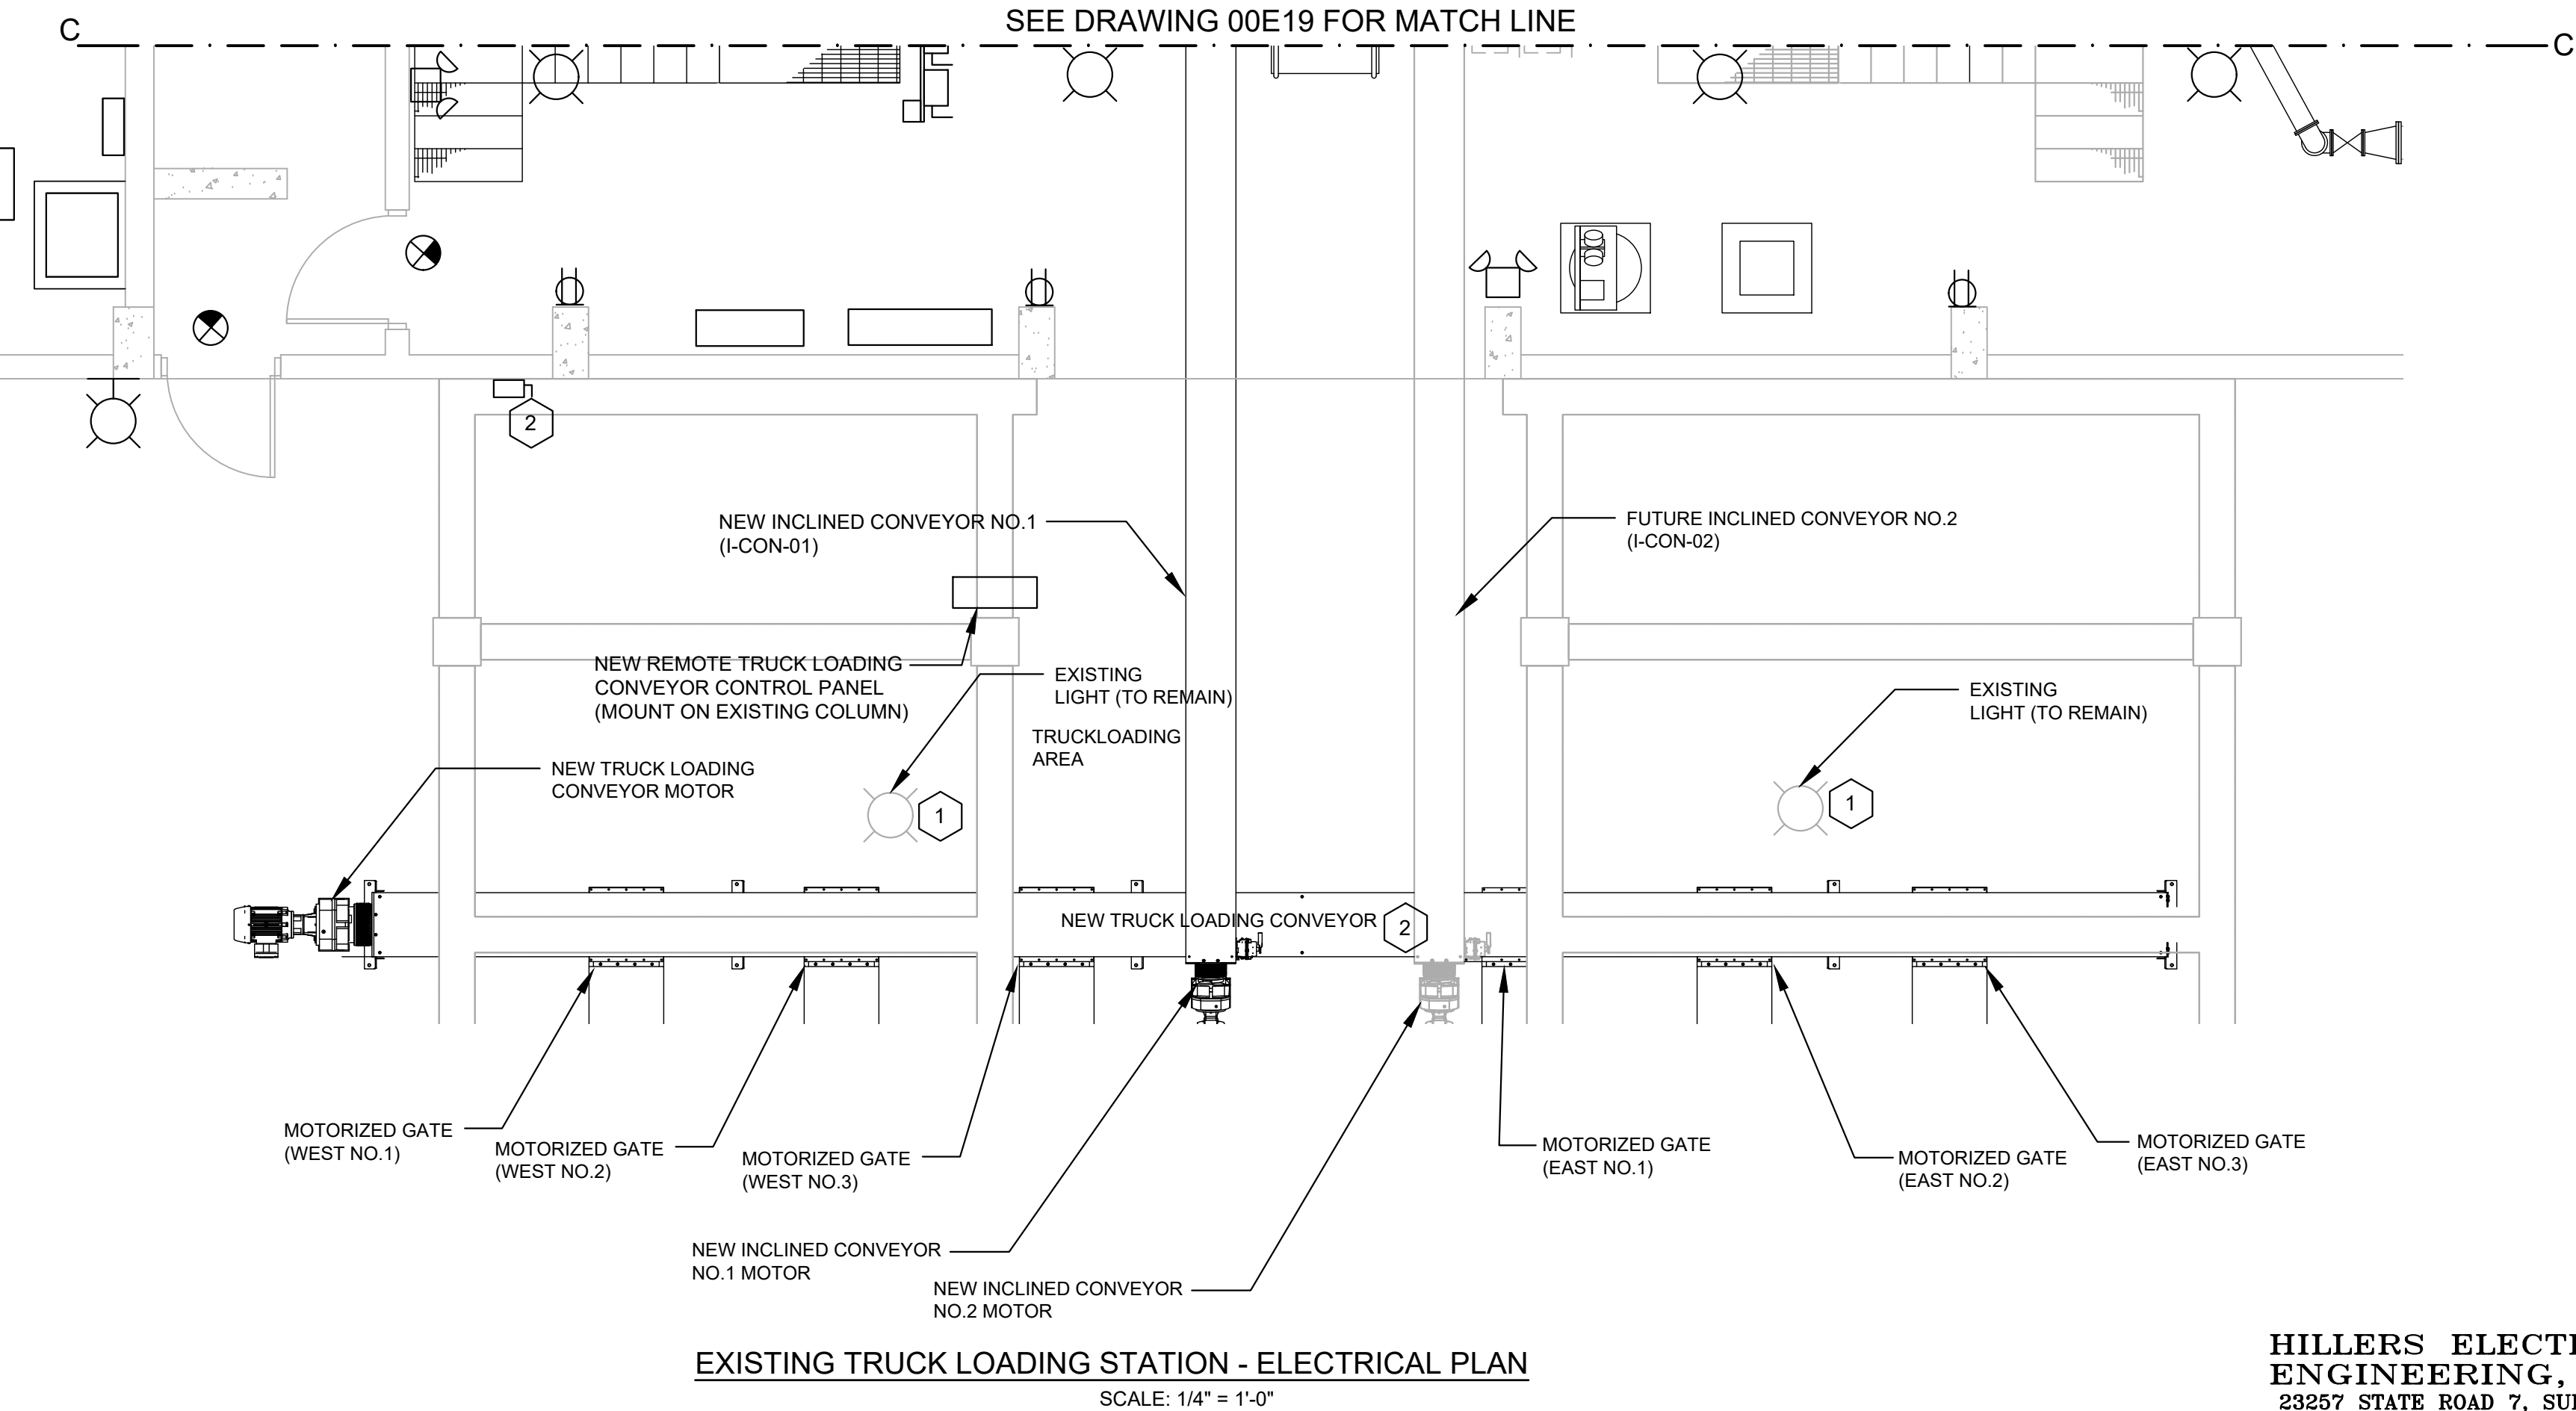

EXISTING DEWATERING BUILDING - POLYMER STORAGE LOCATION
SCALE: 1/4" = 1'-0"

EXISTING TRUCK LOADING STATION - ELECTRICAL PLAN
SCALE: 1/4" = 1'-0"

SEE DRAWING 00E19 FOR MATCH LINE

EXISTING EXTERIOR ABOVE GROUND PULL BOX WEST OF DEWATERING BUILDING
SCALE: 1/4" = 1'-0"

**HILLERS ELECTRICAL
ENGINEERING, INC.**
23257 STATE ROAD 7, SUITE 100
BOCA RATON, FLORIDA 33428
(561) 451-9165
(561) 451-4886 FAX
LICENSE NO: EB 0006877

carollo
200 East Robinson Street, Suite1400
Orlando, FL 32801
Phone (407) 478-4642
CA No. 8571



CITY OF DAYTONA BEACH
WRWRF BIOSOLIDS DEWATERING IMPROVEMENTS
ELECTRICAL
**TRUCK LOADING STATION
(ALFA LAVAL)**

VERIFY SCALES
BAR IS ONE INCH ON ORIGINAL DRAWING
0 1"
IF NOT ONE INCH ON THIS SHEET, ADJUST SCALES ACCORDINGLY
JOB NO.
8290U.10
DRAWING NO.
00E20
SHEET NO.

LAST SAVED BY: twin

| | 1

 | 2 | 3 | 4 | 5 | 6 | 7 | 8 | 9 | 10 | 11 | 12 | 13 | |
 | |

 | |
 | |
 | |
 | |
--
--
---|---
---|---
--
--
---|---
---|---
---|---
---|---|
| A | EXISTING PANELBOARD SCHEDULE "LP-1"

 | |
 | |

 | |
 | |
 | |
 | |
| | <table><thead><tr><th colspan="3">BUS AMPS</th><th rowspan="2">LOAD</th><th rowspan="2">POLES</th><th rowspan="2">AMPS</th><th colspan="3">BUS A B C</th><th rowspan="2">AMPS</th><th rowspan="2">POLES</th><th rowspan="2">LOAD</th><th colspan="3">BUS AMPS</th></tr><tr><th>A</th><th>B</th><th>C</th><th>A</th><th>B</th><th>C</th><th>A</th><th>B</th><th>C</th></tr></thead><tbody><tr><td>9.1</td><td></td><td></td><td>FTCP PANEL</td><td>1</td><td>20</td><td>1</td><td>●</td><td></td><td>2</td><td>20</td><td>1</td><td>DOWNSTAIRS FLUORESCENT LIGHTS</td><td>3.0</td><td></td><td></td></tr><tr><td></td><td>9.1</td><td></td><td>COMMON ALARM</td><td>1</td><td>20</td><td>3</td><td></td><td>●</td><td>4</td><td>20</td><td>1</td><td>DOWNSTAIRS FLUORESCENT LIGHTS</td><td></td><td>6.0</td><td></td></tr><tr><td></td><td></td><td>3.0</td><td>MCC-3 ELR RELAY</td><td>1</td><td>20</td><td>5</td><td></td><td></td><td>●</td><td>6</td><td>20</td><td>1</td><td>DOWNSTAIRS FLUORESCENT LIGHTS</td><td></td><td></td><td>4.5</td></tr><tr><td>-</td><td></td><td></td><td>FIT NO.2 TIGER MAG</td><td>1</td><td>20</td><td>7</td><td>●</td><td></td><td>8</td><td>20</td><td>1</td><td>DOWNSTAIRS EMERGENCY LIGHTS</td><td>6.0</td><td></td><td></td></tr><tr><td></td><td>-</td><td></td><td>FIT NO.1 TIGER MAG</td><td>1</td><td>20</td><td>9</td><td></td><td>●</td><td>10</td><td>20</td><td>1</td><td>DOWNSTAIRS EMERGENCY LIGHTS</td><td></td><td>-</td><td></td></tr><tr><td></td><td></td><td>6.0</td><td>USED LC CIRCUIT</td><td>1</td><td>20</td><td>11</td><td></td><td></td><td>●</td><td>12</td><td>20</td><td>1</td><td>STCP</td><td></td><td></td><td>0.5</td></tr><tr><td>-</td><td></td><td></td><td>EMERGENCY LIGHTS UPSTAIR</td><td>1</td><td>20</td><td>13</td><td>●</td><td></td><td>14</td><td>20</td><td>1</td><td>DOUBLE DUPLEX RECEPTACLE</td><td></td><td></td><td></td></tr><tr><td></td><td>-</td><td></td><td>USED LC CIRCUIT</td><td>1</td><td>20</td><td>15</td><td></td><td>●</td><td>16</td><td>20</td><td>1</td><td>DOWNTAIRS SO. WALL</td><td></td><td></td><td></td></tr><tr><td rowspan="10">B</td><td></td><td></td><td>USED LC CIRCUIT</td><td>1</td><td>20</td><td>17</td><td></td><td></td><td>●</td><td>18</td><td>20</td><td>1</td><td>FTP PRESS SW CONTROL</td><td></td><td></td><td></td></tr><tr><td></td><td>4.4</td><td>USED LC CIRCUIT</td><td>1</td><td>20</td><td>19</td><td>●</td><td></td><td>20</td><td>20</td><td>1</td><td>WEATHERPROOF RECEPT. SO. WALL</td><td></td><td></td><td></td></tr><tr><td></td><td></td><td>FIT NO.3 TIGER MAG</td><td>1</td><td>20</td><td>21</td><td></td><td>●</td><td>22</td><td>20</td><td>1</td><td>EQUIPMENT CONTROL CIRCUIT</td><td></td><td></td><td></td></tr><tr><td></td><td>-</td><td>AHU CONTROL ROOM</td><td>2</td><td>20</td><td>23</td><td></td><td></td><td>●</td><td>24</td><td>20</td><td>1</td><td>SPARE</td><td></td><td></td><td></td></tr><tr><td></td><td></td><td></td><td></td><td></td><td>25</td><td>●</td><td></td><td>26</td><td>20</td><td>1</td><td>DOWNSTAIRS RECEPTACLES</td><td></td><td></td><td></td></tr><tr><td></td><td></td><td>FIT NO.4 TIGER MAG</td><td>1</td><td>20</td><td>27</td><td></td><td>●</td><td>28</td><td>20</td><td>2</td><td>POLYMER MIXERS</td><td></td><td></td><td></td></tr><tr><td></td><td>4.0</td><td>SF-1 (SEE NOTE BELOW)</td><td>1</td><td>20</td><td>29</td><td></td><td></td><td>●</td><td>30</td><td>20</td><td>1</td><td>POLYMER MIXERS</td><td></td><td></td><td></td></tr><tr><td></td><td></td><td>SPACE</td><td></td><td></td><td>31</td><td>●</td><td></td><td>32</td><td>20</td><td>2</td><td>SPARE</td><td></td><td></td><td></td></tr><tr><td></td><td></td><td>SPACE</td><td></td><td></td><td>33</td><td></td><td>●</td><td>34</td><td></td><td></td><td></td><td></td><td></td><td></td></tr><tr><td></td><td></td><td>SPACE</td><td>2</td><td>20</td><td>35</td><td></td><td></td><td>●</td><td>36</td><td>20</td><td>2</td><td>A/C</td><td></td><td></td><td></td></tr><tr><td rowspan="10">C</td><td></td><td></td><td></td><td></td><td></td><td>37</td><td>●</td><td></td><td>38</td><td></td><td></td><td></td><td></td><td></td><td></td></tr><tr><td></td><td></td><td>SPACE</td><td>2</td><td>20</td><td>39</td><td></td><td>●</td><td>40</td><td>20</td><td>2</td><td>SPARE</td><td></td><td></td><td></td></tr><tr><td></td><td></td><td></td><td></td><td></td><td>41</td><td></td><td></td><td>●</td><td>42</td><td></td><td></td><td></td><td></td><td></td></tr><tr><td colspan="15">TOTAL AMPS: BUS A 18.1BUS B 15.1 BUS C 18.4 CONNECTED Kva 6.2</td></tr><tr><td colspan="15">RATED VOLTAGE: <input checked="" type="checkbox"/> 120/208 <input type="checkbox"/> 480 3 PHASE, 4 WIRE BRANCH POLES <input type="checkbox"/> 12 <input type="checkbox"/> 20 <input type="checkbox"/> 30 <input checked="" type="checkbox"/> 42</td></tr><tr><td colspan="15">RATED AMPS: <input checked="" type="checkbox"/> 100 <input type="checkbox"/> 225 <input type="checkbox"/> 400 <input type="checkbox"/> _____ CABINET: <input checked="" type="checkbox"/> SURFACE <input type="checkbox"/> FLUSH</td></tr><tr><td colspan="15">NEUTRAL BUS <input type="checkbox"/> 100% <input checked="" type="checkbox"/> 150% <input type="checkbox"/> 200% <input checked="" type="checkbox"/> GROUND BUS <input checked="" type="checkbox"/> HINGED DOOR <input checked="" type="checkbox"/> KEYED DOOR LATCH LOCATION: INSTRUMENTATION ROOM</td></tr><tr><td colspan="15"><input checked="" type="checkbox"/> CIRCUIT BREAKER (BOLT-IN) BRANCH DEVICES <input checked="" type="checkbox"/> SPD ENCLOSURE TYPE <input checked="" type="checkbox"/> NEMA 1 <input type="checkbox"/> NEMA 3R <input type="checkbox"/> NEMA 4X <input type="checkbox"/> _____</td></tr><tr><td colspan="15"><input type="checkbox"/> MAIN LUGS ONLY MAIN 20A AMPS <input checked="" type="checkbox"/> BREAKER <input type="checkbox"/> _____ TO BE GFI BREAKERS</td></tr><tr><td colspan="15">PANELBOARD MUST BE RATED TO INTERRUPT A SHORT CIRCUIT ISC OF _____10,000 AMPS SYMMETRICAL.</td></tr><tr><td rowspan="10">D</td><td colspan="15">SQUARE D _____ COPPER BUSSES MAIN LUGS _____ SETS SIZE: _____</td></tr><tr><td colspan="15">NOTE: PROVIDE AND INSTALL NEW 20A, 1-POLE CIRCUIT BREAKER. MATCH MAKE, MODEL, AND AIC RATING WITH EXISTING.</td></tr><tr><td colspan="12">EXISTING PANELBOARD SCHEDULE "LC-1"</td></tr><tr><td colspan="12"><table><thead><tr><th colspan="3">BUS AMPS</th><th rowspan="2">LOAD</th><th rowspan="2">POLES</th><th rowspan="2">AMPS</th><th colspan="3">BUS A B C</th><th rowspan="2">AMPS</th><th rowspan="2">POLES</th><th rowspan="2">LOAD</th><th colspan="3">BUS AMPS</th></tr><tr><th>A</th><th>B</th><th>C</th><th>A</th><th>B</th><th>C</th><th>A</th><th>B</th><th>C</th></tr></thead><tbody><tr><td>9.1</td><td></td><td></td><td>LIGHT - INTERIOR LAB RECEPT.</td><td>1</td><td>20</td><td>1</td><td>●</td><td></td><td>2</td><td>20</td><td>1</td><td>RECEPT. - INTERIOR (SE CORNER)</td><td>3.0</td><td></td><td></td></tr><tr><td></td><td>9.1</td><td></td><td>LIGHT - INTERIOR</td><td>1</td><td>20</td><td>3</td><td></td><td>●</td><td>4</td><td>20</td><td>1</td><td>RECEPT. - ELEC. ROOM</td><td></td><td>6.0</td><td></td></tr><tr><td></td><td></td><td>3.0</td><td>LIGHT - EXTERIOR LAB.</td><td>1</td><td>20</td><td>5</td><td></td><td></td><td>●</td><td>6</td><td>20</td><td>1</td><td>RECEPT. - ELEC. ROOM</td><td></td><td></td><td>4.5</td></tr><tr><td>-</td><td></td><td></td><td>USED</td><td>1</td><td>20</td><td>7</td><td>●</td><td></td><td>8</td><td>20</td><td>1</td><td>RECEPT. - EXTERIOR</td><td>6.0</td><td></td><td></td></tr><tr><td></td><td>-</td><td></td><td>USED</td><td>1</td><td>20</td><td>9</td><td></td><td>●</td><td>10</td><td>20</td><td>1</td><td>2ND FL SOUTH HIGH BAY RECEPT.</td><td></td><td>-</td><td></td></tr><tr><td></td><td></td><td>6.0</td><td>RECEPT - INTERIOR (COLUMNS)</td><td>1</td><td>20</td><td>11</td><td></td><td></td><td>●</td><td>12</td><td>20</td><td>1</td><td>2ND FL NORTH HIGH BAY RECEPT.</td><td></td><td></td><td>0.5</td></tr><tr><td>-</td><td></td><td></td><td>USED</td><td>1</td><td>20</td><td>13</td><td>●</td><td></td><td>14</td><td>20</td><td>1</td><td>LIGHTING CONTACTOR CO11</td><td></td><td></td><td></td></tr><tr><td></td><td>-</td><td></td><td>N. WALL LAB RECEPT.</td><td>1</td><td>20</td><td>15</td><td></td><td>●</td><td>16</td><td>20</td><td>1</td><td>SPARE</td><td></td><td></td><td></td></tr><tr><td></td><td></td><td>4.4</td><td>USED</td><td>1</td><td>20</td><td>17</td><td></td><td></td><td>●</td><td>18</td><td>20</td><td>1</td><td>ROW 2 LITE 2ND FL</td><td></td><td></td><td></td></tr><tr><td rowspan="10">E</td><td></td><td></td><td>USED</td><td>1</td><td>20</td><td>19</td><td>●</td><td></td><td>20</td><td>20</td><td>1</td><td>SPARE</td><td></td><td></td><td></td></tr><tr><td></td><td></td><td>USED</td><td>1</td><td>20</td><td>21</td><td></td><td>●</td><td>22</td><td>20</td><td>1</td><td>FIRST FLOOR RECEPT FILTRATE AREA</td><td></td><td></td><td></td></tr><tr><td></td><td>-</td><td>SECOND FLOOR LTS</td><td>1</td><td>20</td><td>23</td><td></td><td></td><td>●</td><td>24</td><td>20</td><td>1</td><td>BAD BREAKER (OFF)</td><td></td><td></td><td></td></tr><tr><td></td><td></td><td>POLE LITE + OUTLET</td><td>1</td><td>20</td><td>25</td><td>●</td><td></td><td>26</td><td>20</td><td>1</td><td>SECOND FLOOR LTS (LAST ROW)</td><td></td><td></td><td></td></tr><tr><td></td><td></td><td>USED</td><td>1</td><td>20</td><td>27</td><td></td><td>●</td><td>28</td><td>20</td><td>1</td><td>BAD BREAKER
(OFF)</td><td></td><td></td><td></td></tr><tr><td></td><td>-</td><td>OUTLETS</td><td>1</td><td>20</td><td>29</td><td></td><td></td><td>●</td><td>30</td><td>40</td><td>2</td><td>SPARE</td><td></td><td></td><td></td></tr><tr><td></td><td></td><td>SPACE</td><td>2</td><td>30</td><td>31</td><td>●</td><td></td><td>32</td><td></td><td></td><td></td><td></td><td></td><td></td></tr><tr><td></td><td></td><td></td><td></td><td></td><td>33</td><td></td><td></td><td>●</td><td>34</td><td>20</td><td>1</td><td>AIR DRYER</td><td></td><td></td><td></td></tr><tr><td></td><td></td><td>SPACE</td><td>2</td><td>40</td><td>35</td><td></td><td></td><td>●</td><td>36</td><td></td><td></td><td></td><td></td><td></td></tr><tr><td></td><td></td><td></td><td></td><td></td><td>37</td><td>●</td><td></td><td>38</td><td></td><td></td><td></td><td></td><td></td><td></td></tr><tr><td rowspan="10">F</td><td></td><td></td><td></td><td></td><td></td><td>39</td><td></td><td>●</td><td>40</td><td></td><td></td><td></td><td></td><td></td><td></td></tr><tr><td></td><td></td><td>SPACE</td><td>1</td><td>20</td><td>41</td><td></td><td></td><td>●</td><td>42</td><td></td><td></td><td></td><td></td><td></td></tr><tr><td colspan="15">SUB-FEED BREAKERS AT CIRCUIT NO.34 (175A) AND CIRCUIT NO.35 (125A FOR LC2)</td></tr><tr><td colspan="15">TOTAL AMPS: BUS A 18.1BUS B 15.1 BUS C 18.4 CONNECTED Kva 6.2</td></tr><tr><td colspan="15">RATED VOLTAGE: <input checked="" type="checkbox"/> 120/208 <input type="checkbox"/> 480 3 PHASE, 4 WIRE BRANCH POLES <input type="checkbox"/> 12 <input type="checkbox"/> 20 <input type="checkbox"/> 30 <input checked="" type="checkbox"/> 42</td></tr><tr><td colspan="15">RATED AMPS: <input checked="" type="checkbox"/> 100 <input type="checkbox"/> 225 <input type="checkbox"/> 400 <input type="checkbox"/> _____ CABINET: <input checked="" type="checkbox"/> SURFACE <input type="checkbox"/> FLUSH</td></tr><tr><td colspan="15">NEUTRAL BUS <input type="checkbox"/> 100% <input checked="" type="checkbox"/> 150% <input type="checkbox"/> 200% <input checked="" type="checkbox"/> GROUND BUS <input checked="" type="checkbox"/> HINGED DOOR <input checked="" type="checkbox"/> KEYED DOOR LATCH LOCATION: INSTRUMENTATION ROOM</td></tr><tr><td colspan="15"><input checked="" type="checkbox"/> CIRCUIT BREAKER (BOLT-IN) BRANCH DEVICES <input checked="" type="checkbox"/> SPD ENCLOSURE TYPE <input checked="" type="checkbox"/> NEMA 1 <input type="checkbox"/> NEMA 3R <input type="checkbox"/> NEMA 4X <input type="checkbox"/> _____</td></tr><tr><td colspan="15"><input type="checkbox"/> MAIN LUGS ONLY MAIN 225 AMPS <input checked="" type="checkbox"/> BREAKER <input type="checkbox"/> _____ TO BE GFI BREAKERS</td></tr><tr><td colspan="15">PANELBOARD MUST BE RATED TO INTERRUPT A SHORT CIRCUIT ISC OF _____10,000 AMPS SYMMETRICAL.</td></tr><tr><td rowspan="10">G</td><td colspan="15">SQUARE D _____ COPPER BUSSES MAIN LUGS _____ SETS SIZE: _____</td></tr><tr><td colspan="12">NEW PANELBOARD SCHEDULE "PP-3"</td></tr><tr><td colspan="12"><table><thead><tr><th colspan="3">BUS AMPS</th><th rowspan="2">LOAD</th><th rowspan="2">POLES</th><th rowspan="2">AMPS</th><th colspan="3">BUS A B C</th><th rowspan="2">AMPS</th><th rowspan="2">POLES</th><th rowspan="2">LOAD</th><th colspan="3">BUS AMPS</th></tr><tr><th>A</th><th>B</th><th>C</th><th>A</th><th>B</th><th>C</th><th>A</th><th>B</th><th>C</th></tr></thead><tbody><tr><td>1.1</td><td></td><td></td><td>BFP#1 SLUDGE FEED MOV</td><td>3</td><td>20</td><td>1</td><td>●</td><td></td><td>2</td><td>20</td><td>3</td><td>BFP#2 SLUDGE FEED MOV</td><td>1.1</td><td></td><td></td></tr><tr><td></td><td>1.1</td><td></td><td></td><td></td><td></td><td>3</td><td></td><td>●</td><td>4</td><td></td><td></td><td></td><td></td><td>1.1</td><td></td></tr><tr><td></td><td></td><td>1.1</td><td></td><td></td><td></td><td>5</td><td></td><td></td><td>●</td><td>6</td><td></td><td></td><td></td><td></td><td>1.1</td></tr><tr><td>1.1</td><td></td><td></td><td>BFP#3 SLUDGE FEED MOV</td><td>3</td><td>20</td><td>7</td><td>●</td><td></td><td>8</td><td>20</td><td>3</td><td>BFP#4 SLUDGE FEED MOV</td><td>1.1</td><td></td><td></td></tr><tr><td></td><td>1.1</td><td></td><td></td><td></td><td></td><td>9</td><td></td><td>●</td><td>10</td><td></td><td></td><td></td><td></td><td>1.1</td><td></td></tr><tr><td></td><td></td><td>1.1</td><td></td><td></td><td></td><td>11</td><td></td><td></td><td>●</td><td>12</td><td></td><td></td><td></td><td></td><td>1.1</td></tr><tr><td>1.1</td><td></td><td></td><td>BFP#1 WASHWATER SUPPLY MOV</td><td>3</td><td>20</td><td>13</td><td>●</td><td></td><td>14</td><td>20</td><td>3</td><td>BFP#2 WASHWATER SUPPLY MOV</td><td>1.1</td><td></td><td></td></tr><tr><td></td><td>1.1</td><td></td><td></td><td></td><td></td><td>15</td><td></td><td>●</td><td>16</td><td></td><td></td><td></td><td></td><td>1.1</td><td></td></tr><tr><td></td><td></td><td>1.1</td><td></td><td></td><td></td><td>17</td><td></td><td></td><td>●</td><td>18</td><td></td><td></td><td></td><td></td><td>1.1</td></tr><tr><td>1.1</td><td></td><td></td><td>BFP#3 WASHWATER SUPPLY MOV</td><td>3</td><td>20</td><td>19</td><td>●</td><td></td><td>20</td><td>20</td><td>3</td><td>BFP#4 WASHWATER SUPPLY MOV</td><td>1.1</td><td></td><td></td></tr><tr><td></td><td>1.1</td><td></td><td></td><td></td><td></td><td>21</td><td></td><td>●</td><td>22</td><td></td><td></td><td></td><td></td><td>1.1</td><td></td></tr><tr><td></td><td></td><td>1.1</td><td></td><td></td><td></td><td>23</td><td></td><td></td><td>●</td><td>24</td><td></td><td></td><td></td><td></td><td>1.1</td></tr><tr><td>-</td><td></td><td></td><td>TRANSFORMER XFMR-3/PANEL LP-3</td><td>3</td><td>20</td><td>25</td><td>●</td><td></td><td>26</td><td>20</td><td>3</td><td>SPARE</td><td></td><td></td><td></td></tr><tr><td></td><td>-</td><td></td><td></td><td></td><td></td><td>27</td><td></td><td>●</td><td>28</td><td></td><td></td><td></td><td></td><td></td><td></td></tr><tr><td></td><td></td><td>-</td><td></td><td></td><td></td><td>29</td><td></td><td></td><td>●</td><td>30</td><td></td><td></td><td></td><td></td><td></td></tr><tr><td>-</td><td></td><td></td><td>ROLL-UP DOOR EAST</td><td>3</td><td>20</td><td>31</td><td>●</td><td></td><td>32</td><td>20</td><td>3</td><td>SPARE</td><td></td><td></td><td></td></tr><tr><td></td><td>-</td><td></td><td></td><td></td><td></td><td>33</td><td></td><td>●</td><td>34</td><td></td><td></td><td></td><td></td><td></td><td></td></tr><tr><td></td><td></td><td>-</td><td></td><td></td><td></td><td>35</td><td></td><td></td><td>●</td><td>36</td><td></td><td></td><td></td><td></td><td></td></tr><tr><td>-</td><td></td><td></td><td>SPARE</td><td>3</td><td>20</td><td>37</td><td>●</td><td></td><td>38</td><td>30</td><td>3</td><td>SPD</td><td></td><td></td><td></td></tr><tr><td></td><td>-</td><td></td><td></td><td></td><td></td><td>39</td><td></td><td>●</td><td>40</td><td></td><td></td><td></td><td></td><td></td><td></td></tr><tr><td></td><td></td><td>-</td><td></td><td></td><td></td><td>41</td><td></td><td></td><td>●</td><td>42</td><td></td><td></td><td></td><td></td><td></td></tr></tbody></table></td></tr><tr><td colspan="15">TOTAL AMPS: BUS A 8.8 BUS B 8.8 BUS C 8.8 CONNECTED Kva 7.3 RUNNING Kva 4.4</td></tr><tr><td colspan="15">RATED VOLTAGE: <input type="checkbox"/> 120/208 <input checked="" type="checkbox"/> 480 3 PHASE, 3 WIRE BRANCH POLES <input type="checkbox"/> 12 <input type="checkbox"/> 20 <input type="checkbox"/> 30 <input checked="" type="checkbox"/> 42</td></tr><tr><td colspan="15">RATED AMPS: <input checked="" type="checkbox"/> 100 <input type="checkbox"/> 225 <input type="checkbox"/> 400 <input type="checkbox"/> _____ CABINET: <input checked="" type="checkbox"/> SURFACE <input type="checkbox"/> FLUSH</td></tr><tr><td colspan="15">NEUTRAL BUS <input type="checkbox"/> 100% <input type="checkbox"/> 150% <input type="checkbox"/> 200% <input checked="" type="checkbox"/> GROUND BUS <input checked="" type="checkbox"/> HINGED DOOR <input checked="" type="checkbox"/> KEYED DOOR LATCH LOCATION: DEWATERING - 1ST FL. ELEC</td></tr><tr><td colspan="15"><input checked="" type="checkbox"/> CIRCUIT BREAKER (BOLT-IN) BRANCH DEVICES <input checked="" type="checkbox"/> SPD ENCLOSURE TYPE <input checked="" type="checkbox"/> NEMA 1 <input type="checkbox"/> NEMA 3R <input type="checkbox"/> NEMA 4X SS</td></tr><tr><td colspan="15"><input type="checkbox"/> MAIN LUGS ONLY MAIN 100 AMPS <input checked="" type="checkbox"/> BREAKER <input type="checkbox"/> _____ TO BE GFI BREAKERS</td></tr><tr><td colspan="15">PANELBOARD MUST BE RATED TO INTERRUPT A SHORT CIRCUIT ISC OF _____18,000 AMPS SYMMETRICAL.</td></tr><tr><td colspan="15">APPROVED MF'RS. SEE SPECIFICATION 16050. _____ COPPER BUSSES</td></tr><tr><td rowspan="10">G</td><td colspan="12">NEW PANELBOARD SCHEDULE "LP-3"</td></tr><tr><td colspan="12"><table><thead><tr><th colspan="3">BUS AMPS</th><th rowspan="2">LOAD</th><th rowspan="2">POLES</th><th rowspan="2">AMPS</th><th colspan="3">BUS A B C</th><th rowspan="2">AMPS</th><th rowspan="2">POLES</th><th rowspan="2">LOAD</th><th colspan="3">BUS AMPS</th></tr><tr><th>A</th><th>B</th><th>C</th><th>A</th><th>B</th><th>C</th><th>A</th><th>B</th><th>C</th></tr></thead><tbody><tr><td>9.1</td><td></td><td></td><td>LIGHT - 1ST FL ELEC. ROOM</td><td>1</td><td>20</td><td>1</td><td>●</td><td></td><td>2</td><td>20</td><td>1</td><td>RECEPT. - INTERIOR (ELEC. ROOM)</td><td>3.0</td><td></td><td></td></tr><tr><td></td><td>9.1</td><td></td><td>LIGHT - 1ST FL FEED PUMP AREA</td><td>1</td><td>20</td><td>3</td><td></td><td>●</td><td>4</td><td>20</td><td>1</td><td>RECEPT. - FEED PUMP AREA SOUTH</td><td></td><td>6.0</td><td></td></tr><tr><td></td><td></td><td>3.0</td><td>LIGHT - 1ST FL PRESS AREA SOUTH</td><td>1</td><td>20</td><td>5</td><td></td><td></td><td>●</td><td>6</td><td>20</td><td>1</td><td>RECEPT. - PRESS AREA SOUTH</td><td></td><td></td><td>4.5</td></tr><tr><td>-</td><td></td><td></td><td>LIGHT - 1ST FL PRESS AREA
NORTH</td><td>1</td><td>20</td><td>7</td><td>●</td><td></td><td>8</td><td>20</td><td>1</td><td>RECEPT. - PRESS AREA SOUTH-EAST</td><td>6.0</td><td></td><td></td></tr><tr><td></td><td>-</td><td></td><td>LIGHT - EXTERIOR WALL</td><td>1</td><td>20</td><td>9</td><td></td><td>●</td><td>10</td><td>20</td><td>1</td><td>RECEPT. - FEED PUMP AREA NORTH</td><td></td><td>-</td><td></td></tr><tr><td></td><td></td><td>6.0</td><td>RECEPT - INTERIOR (COLUMNS)</td><td>1</td><td>20</td><td>11</td><td></td><td></td><td>●</td><td>12</td><td>20</td><td>1</td><td>RECEPT. - PRESS AREA BFP#2, 3</td><td></td><td></td><td>0.5</td></tr><tr><td>-</td><td></td><td></td><td>CU-1 (SUB-FEED TO FCU-1)</td><td>2</td><td>20</td><td>13</td><td>●</td><td></td><td>14</td><td>20</td><td>1</td><td>SPARE</td><td></td><td></td><td></td></tr><tr><td></td><td>-</td><td></td><td></td><td></td><td></td><td>15</td><td></td><td>●</td><td>16</td><td>20</td><td>1</td><td>SPARE</td><td></td><td></td><td></td></tr><tr><td></td><td></td><td>4.4</td><td>EXHAUST FAN (EF-1)</td><td>1</td><td>20</td><td>17</td><td></td><td></td><td>●</td><td>18</td><td>20</td><td>1</td><td>SPARE</td><td></td><td></td><td></td></tr><tr><td></td><td></td><td></td><td>EXST LIGHT - TRUCK LOADING AREA</td><td>1</td><td>20</td><td>19</td><td>●</td><td></td><td>20</td><td>20</td><td>1</td><td>SPARE</td><td></td><td></td><td></td></tr><tr><td></td><td></td><td></td><td>CU-2 (SUB-FEED TO FCU-2)</td><td>2</td><td>20</td><td>21</td><td></td><td>●</td><td>22</td><td>20</td><td>1</td><td>SPARE</td><td></td><td></td><td></td></tr><tr><td></td><td>-</td><td></td><td></td><td></td><td></td><td>23</td><td></td><td></td><td>●</td><td>24</td><td>20</td><td>1</td><td>SPARE</td><td></td><td></td><td></td></tr><tr><td></td><td></td><td></td><td>SPARE</td><td>1</td><td>20</td><td>25</td><td>●</td><td></td><td>26</td><td>20</td><td>1</td><td>SPARE</td><td></td><td></td><td></td></tr><tr><td></td><td></td><td></td><td>SPARE</td><td>1</td><td>20</td><td>27</td><td></td><td>●</td><td>28</td><td>20</td><td>1</td><td>SPARE</td><td></td><td></td><td></td></tr><tr><td></td><td>-</td><td></td><td>SPARE</td><td>1</td><td>20</td><td>29</td><td></td><td></td><td>●</td><td>30</td><td>20</td><td>1</td><td>SPARE</td><td></td><td></td><td></td></tr><tr><td></td><td></td><td></td><td>SPARE</td><td>1</td><td>20</td><td>31</td><td>●</td><td></td><td>32</td><td>20</td><td>1</td><td>SPARE</td><td></td><td></td><td></td></tr><tr><td></td><td></td><td></td><td>SPARE</td><td>1</td><td>20</td><td>33</td><td></td><td>●</td><td>34</td><td>20</td><td>1</td><td>SPARE</td><td></td><td></td><td></td></tr><tr><td></td><td></td><td></td><td>SPARE</td><td>1</td><td>20</td><td>35</td><td></td><td></td><td>●</td><td>36</td><td>20</td><td>1</td><td>SPARE</td><td></td><td></td><td></td></tr><tr><td></td><td></td><td></td><td>SPARE</td><td>1</td><td>20</td><td>37</td><td>●</td><td></td><td>38</td><td>30</td><td>3</td><td>SPD</td><td></td><td></td><td></td></tr><tr><td></td><td></td><td></td><td>SPARE</td><td>1</td><td>20</td><td>39</td><td></td><td>●</td><td>40</td><td></td><td></td><td></td><td></td><td></td><td></td></tr><tr><td></td><td></td><td></td><td>SPARE</td><td>1</td><td>20</td><td>41</td><td></td><td></td><td>●</td><td>42</td><td></td><td></td><td></td><td></td><td></td></tr></tbody></table></td></tr><tr><td colspan="15">TOTAL AMPS: BUS A 18.1 BUS B 15.1 BUS C 18.4 CONNECTED Kva 6.2</td></tr><tr><td colspan="15">RATED VOLTAGE: <input checked="" type="checkbox"/> 120/208 <input type="checkbox"/> 480 3 PHASE, 4 WIRE BRANCH POLES <input type="checkbox"/> 12 <input type="checkbox"/> 20 <input type="checkbox"/> 30 <input checked="" type="checkbox"/> 42</td></tr><tr><td colspan="15">RATED AMPS: <input checked="" type="checkbox"/> 100 <input type="checkbox"/> 225 <input type="checkbox"/> 400 <input type="checkbox"/> _____ CABINET: <input checked="" type="checkbox"/> SURFACE <input type="checkbox"/> FLUSH</td></tr><tr><td colspan="15">NEUTRAL BUS <input type="checkbox"/> 100% <input checked="" type="checkbox"/> 150% <input type="checkbox"/> 200% <input checked="" type="checkbox"/> GROUND BUS <input checked="" type="checkbox"/> HINGED DOOR <input checked="" type="checkbox"/> KEYED DOOR LATCH LOCATION: DEWATERING - 1ST FL. ELEC</td></tr><tr><td colspan="15"><input checked="" type="checkbox"/> CIRCUIT BREAKER (BOLT-IN) BRANCH DEVICES <input checked="" type="checkbox"/> SPD ENCLOSURE TYPE <input checked="" type="checkbox"/> NEMA 1 <input type="checkbox"/> NEMA 3R <input type="checkbox"/> NEMA 4X <input type="checkbox"/> _____</td></tr><tr><td colspan="15"><input type="checkbox"/> MAIN LUGS ONLY MAIN 20A AMPS <input checked="" type="checkbox"/> BREAKER <input type="checkbox"/> _____ TO BE GFI BREAKERS</td></tr><tr><td colspan="15">PANELBOARD MUST BE RATED TO INTERRUPT A SHORT CIRCUIT ISC OF _____10,000 AMPS SYMMETRICAL.</td></tr><tr><td colspan="15">APPROVED MF'RS. SEE SPECIFICATION 16050. _____ COPPER BUSSES MAIN LUGS _____ SETS SIZE: _____</td></tr><tr><td rowspan="10">G</td><td colspan="12">CITY OF DAYTONA BEACH</td></tr><tr><td colspan="12">WRWRF BIOSOLIDS DEWATERING IMPROVEMENTS</td></tr><tr><td colspan="12">ELECTRICAL</td></tr><tr><td colspan="12">PANELBOARD SCHEDULES</td></tr><tr><td colspan="12">VERIFY SCALES</td></tr><tr><td colspan="12">JOB NO. 8290U.10</td></tr><tr><td colspan="12">DRAWING NO. 00E23</td></tr><tr><td colspan="12">SHEET NO.</td></tr><tr><td colspan="12">BAR IS ONE INCH ON ORIGINAL DRAWING</td></tr><tr><td colspan="12">IF NOT ONE INCH ON THIS SHEET, ADJUST SCALES ACCORDINGLY</td></tr></tbody></table></td></tr></tbody></table> | | | | | | | | | | | | BUS AMPS | | | LOAD | POLES | AMPS | BUS A B C | | | AMPS | POLES | LOAD | BUS AMPS | | | A | B | C | A | B | C | A | B | C | 9.1 | | | FTCP PANEL | 1 | 20 | 1 | ● | | 2 | 20 | 1 | DOWNSTAIRS FLUORESCENT LIGHTS | 3.0 | | | | 9.1 | | COMMON ALARM | 1 | 20 | 3 | | ● | 4 | 20 | 1 | DOWNSTAIRS FLUORESCENT LIGHTS | | 6.0 | | | | 3.0 | MCC-3 ELR RELAY | 1 | 20 | 5 | | | ● | 6 | 20 | 1 | DOWNSTAIRS FLUORESCENT LIGHTS | | | 4.5 | - | | | FIT NO.2 TIGER MAG | 1 | 20 | 7 | ● | | 8 | 20 | 1 | DOWNSTAIRS EMERGENCY LIGHTS | 6.0 | | | | - | | FIT NO.1 TIGER MAG | 1 | 20 | 9 | | ● | 10 | 20 | 1 | DOWNSTAIRS EMERGENCY LIGHTS | | - | | | | 6.0 | USED LC CIRCUIT | 1 | 20 | 11 | | | ● | 12 | 20 | 1 | STCP | | | 0.5 | - | | | EMERGENCY LIGHTS UPSTAIR | 1 | 20 | 13 | ● | | 14 | 20 | 1 | DOUBLE DUPLEX RECEPTACLE | | | | | - | | USED LC CIRCUIT | 1 | 20 | 15 | | ● | 16 | 20 | 1 | DOWNTAIRS SO. WALL | | | | B | | | USED LC CIRCUIT | 1 | 20 | 17 | | | ● | 18 | 20 | 1 | FTP PRESS SW CONTROL | | | | | 4.4 | USED LC CIRCUIT | 1 | 20 | 19 | ● | | 20 | 20 | 1 | WEATHERPROOF RECEPT. SO. WALL | | | | | | FIT NO.3 TIGER MAG | 1 | 20 | 21 | | ● | 22 | 20 | 1 | EQUIPMENT CONTROL CIRCUIT | | | | | - | AHU CONTROL ROOM | 2 | 20 | 23 | | | ● | 24 | 20 | 1 | SPARE | | | | | | | | | 25 | ● | | 26 | 20 | 1 | DOWNSTAIRS RECEPTACLES | | | | | | FIT NO.4 TIGER MAG | 1 | 20 | 27 | | ● | 28 | 20 | 2 | POLYMER MIXERS | | | | | 4.0 | SF-1 (SEE NOTE BELOW) | 1 | 20 | 29 | | | ● | 30 | 20 | 1 | POLYMER MIXERS | | | | | | SPACE | | | 31 | ● | | 32 | 20 | 2 | SPARE | | | | | | SPACE | | | 33 | | ● | 34 | | | | | | | | | SPACE | 2 | 20 | 35 | | | ● | 36 | 20 | 2 | A/C | | | | C | | | | | | 37 | ● | | 38 | | | | | | | | | SPACE | 2 | 20 | 39 | | ● | 40 | 20 | 2 | SPARE | | | | | | | | | 41 | | | ● | 42 | | | | | | TOTAL AMPS: BUS A 18.1BUS B 15.1 BUS C 18.4 CONNECTED Kva 6.2 | | | | | | | | | | | | | | | RATED VOLTAGE: <input checked="" type="checkbox"/> 120/208 <input type="checkbox"/> 480 3 PHASE, 4 WIRE BRANCH POLES <input type="checkbox"/> 12 <input type="checkbox"/> 20 <input type="checkbox"/> 30 <input checked="" type="checkbox"/> 42 | | | | | | | | | | | | | | | RATED AMPS: <input checked="" type="checkbox"/> 100 <input type="checkbox"/> 225 <input type="checkbox"/> 400 <input type="checkbox"/> _____ CABINET: <input checked="" type="checkbox"/> SURFACE <input type="checkbox"/> FLUSH | | | | | | | | | | | | | | | NEUTRAL BUS <input type="checkbox"/> 100% <input checked="" type="checkbox"/> 150% <input type="checkbox"/> 200% <input checked="" type="checkbox"/> GROUND BUS <input checked="" type="checkbox"/> HINGED DOOR <input checked="" type="checkbox"/> KEYED DOOR LATCH LOCATION: INSTRUMENTATION ROOM |
 | | | | | | | | | | | | | | <input checked="" type="checkbox"/> CIRCUIT BREAKER (BOLT-IN) BRANCH DEVICES <input checked="" type="checkbox"/> SPD ENCLOSURE TYPE <input checked="" type="checkbox"/> NEMA 1 <input type="checkbox"/> NEMA 3R <input type="checkbox"/> NEMA 4X <input type="checkbox"/> _____ | | | | | | | | | | | | | | | <input type="checkbox"/> MAIN LUGS ONLY MAIN 20A AMPS <input checked="" type="checkbox"/> BREAKER <input type="checkbox"/> _____ TO BE GFI BREAKERS | | | | | | | | | | | | | | | PANELBOARD MUST BE RATED TO INTERRUPT A SHORT CIRCUIT ISC OF _____10,000 AMPS SYMMETRICAL. | | | | | | | | | | | | | | | D | SQUARE D _____ COPPER BUSSES MAIN LUGS _____ SETS SIZE: _____ | | | | | | | | | | | | | | | NOTE: PROVIDE AND INSTALL NEW 20A, 1-POLE CIRCUIT BREAKER. MATCH MAKE, MODEL, AND AIC RATING WITH EXISTING. | | | | | | | | | | | | | | | EXISTING PANELBOARD SCHEDULE "LC-1" | | | | | | | | | | | | <table><thead><tr><th colspan="3">BUS AMPS</th><th rowspan="2">LOAD</th><th rowspan="2">POLES</th><th rowspan="2">AMPS</th><th colspan="3">BUS A B C</th><th rowspan="2">AMPS</th><th rowspan="2">POLES</th><th rowspan="2">LOAD</th><th colspan="3">BUS AMPS</th></tr><tr><th>A</th><th>B</th><th>C</th><th>A</th><th>B</th><th>C</th><th>A</th><th>B</th><th>C</th></tr></thead><tbody><tr><td>9.1</td><td></td><td></td><td>LIGHT - INTERIOR LAB RECEPT.</td><td>1</td><td>20</td><td>1</td><td>●</td><td></td><td>2</td><td>20</td><td>1</td><td>RECEPT. - INTERIOR (SE CORNER)</td><td>3.0</td><td></td><td></td></tr><tr><td></td><td>9.1</td><td></td><td>LIGHT - INTERIOR</td><td>1</td><td>20</td><td>3</td><td></td><td>●</td><td>4</td><td>20</td><td>1</td><td>RECEPT. - ELEC. ROOM</td><td></td><td>6.0</td><td></td></tr><tr><td></td><td></td><td>3.0</td><td>LIGHT - EXTERIOR LAB.</td><td>1</td><td>20</td><td>5</td><td></td><td></td><td>●</td><td>6</td><td>20</td><td>1</td><td>RECEPT. - ELEC. ROOM</td><td></td><td></td><td>4.5</td></tr><tr><td>-</td><td></td><td></td><td>USED</td><td>1</td><td>20</td><td>7</td><td>●</td><td></td><td>8</td><td>20</td><td>1</td><td>RECEPT. - EXTERIOR</td><td>6.0</td><td></td><td></td></tr><tr><td></td><td>-</td><td></td><td>USED</td><td>1</td><td>20</td><td>9</td><td></td><td>●</td><td>10</td><td>20</td><td>1</td><td>2ND FL SOUTH HIGH BAY RECEPT.</td><td></td><td>-</td><td></td></tr><tr><td></td><td></td><td>6.0</td><td>RECEPT - INTERIOR (COLUMNS)</td><td>1</td><td>20</td><td>11</td><td></td><td></td><td>●</td><td>12</td><td>20</td><td>1</td><td>2ND FL NORTH HIGH BAY RECEPT.</td><td></td><td></td><td>0.5</td></tr><tr><td>-</td><td></td><td></td><td>USED</td><td>1</td><td>20</td><td>13</td><td>●</td><td></td><td>14</td><td>20</td><td>1</td><td>LIGHTING CONTACTOR CO11</td><td></td><td></td><td></td></tr><tr><td></td><td>-</td><td></td><td>N. WALL LAB RECEPT.</td><td>1</td><td>20</td><td>15</td><td></td><td>●</td><td>16</td><td>20</td><td>1</td><td>SPARE</td><td></td><td></td><td></td></tr><tr><td></td><td></td><td>4.4</td><td>USED</td><td>1</td><td>20</td><td>17</td><td></td><td></td><td>●</td><td>18</td><td>20</td><td>1</td><td>ROW 2 LITE 2ND FL</td><td></td><td></td><td></td></tr><tr><td rowspan="10">E</td><td></td><td></td><td>USED</td><td>1</td><td>20</td><td>19</td><td>●</td><td></td><td>20</td><td>20</td><td>1</td><td>SPARE</td><td></td><td></td><td></td></tr><tr><td></td><td></td><td>USED</td><td>1</td><td>20</td><td>21</td><td></td><td>●</td><td>22</td><td>20</td><td>1</td><td>FIRST FLOOR RECEPT FILTRATE AREA</td><td></td><td></td><td></td></tr><tr><td></td><td>-</td><td>SECOND FLOOR LTS</td><td>1</td><td>20</td><td>23</td><td></td><td></td><td>●</td><td>24</td><td>20</td><td>1</td><td>BAD BREAKER (OFF)</td><td></td><td></td><td></td></tr><tr><td></td><td></td><td>POLE LITE + OUTLET</td><td>1</td><td>20</td><td>25</td><td>●</td><td></td><td>26</td><td>20</td><td>1</td><td>SECOND FLOOR LTS (LAST ROW)</td><td></td><td></td><td></td></tr><tr><td></td><td></td><td>USED</td><td>1</td><td>20</td><td>27</td><td></td><td>●</td><td>28</td><td>20</td><td>1</td><td>BAD BREAKER (OFF)</td><td></td><td></td><td></td></tr><tr><td></td><td>-</td><td>OUTLETS</td><td>1</td><td>20</td><td>29</td><td></td><td></td><td>●</td><td>30</td><td>40</td><td>2</td><td>SPARE</td><td></td><td></td><td></td></tr><tr><td></td><td></td><td>SPACE</td><td>2</td><td>30</td><td>31</td><td>●</td><td></td><td>32</td><td></td><td></td><td></td><td></td><td></td><td></td></tr><tr><td></td><td></td><td></td><td></td><td></td><td>33</td><td></td><td></td><td>●</td><td>34</td><td>20</td><td>1</td><td>AIR DRYER</td><td></td><td></td><td></td></tr><tr><td></td><td></td><td>SPACE</td><td>2</td><td>40</td><td>35</td><td></td><td></td><td>●</td><td>36</td><td></td><td></td><td></td><td></td><td></td></tr><tr><td></td><td></td><td></td><td></td><td></td><td>37</td><td>●</td><td></td><td>38</td><td></td><td></td><td></td><td></td><td></td><td></td></tr><tr><td rowspan="10">F</td><td></td><td></td><td></td><td></td><td></td><td>39</td><td></td><td>●</td><td>40</td><td></td><td></td><td></td><td></td><td></td><td></td></tr><tr><td></td><td></td><td>SPACE</td><td>1</td><td>20</td><td>41</td><td></td><td></td><td>●</td><td>42</td><td></td><td></td><td></td><td></td><td></td></tr><tr><td colspan="15">SUB-FEED BREAKERS AT CIRCUIT NO.34 (175A) AND CIRCUIT NO.35 (125A FOR LC2)</td></tr><tr><td colspan="15">TOTAL AMPS: BUS A 18.1BUS B 15.1 BUS C 18.4 CONNECTED Kva 6.2</td></tr><tr><td colspan="15">RATED VOLTAGE: <input checked="" type="checkbox"/> 120/208 <input type="checkbox"/> 480 3 PHASE, 4 WIRE BRANCH POLES <input type="checkbox"/> 12 <input type="checkbox"/> 20 <input type="checkbox"/> 30 <input checked="" type="checkbox"/> 42</td></tr><tr><td colspan="15">RATED AMPS: <input checked="" type="checkbox"/> 100 <input type="checkbox"/> 225 <input type="checkbox"/> 400 <input type="checkbox"/> _____ CABINET: <input checked="" type="checkbox"/> SURFACE <input type="checkbox"/> FLUSH</td></tr><tr><td colspan="15">NEUTRAL BUS <input type="checkbox"/> 100% <input checked="" type="checkbox"/> 150% <input type="checkbox"/> 200% <input checked="" type="checkbox"/> GROUND BUS <input checked="" type="checkbox"/> HINGED DOOR <input checked="" type="checkbox"/> KEYED DOOR LATCH LOCATION: INSTRUMENTATION ROOM</td></tr><tr><td colspan="15"><input checked="" type="checkbox"/> CIRCUIT BREAKER (BOLT-IN) BRANCH DEVICES <input checked="" type="checkbox"/> SPD ENCLOSURE TYPE <input checked="" type="checkbox"/> NEMA 1 <input type="checkbox"/> NEMA 3R <input type="checkbox"/> NEMA 4X <input type="checkbox"/> _____</td></tr><tr><td colspan="15"><input type="checkbox"/> MAIN LUGS ONLY MAIN 225 AMPS <input checked="" type="checkbox"/> BREAKER <input type="checkbox"/> _____ TO BE GFI BREAKERS</td></tr><tr><td colspan="15">PANELBOARD MUST BE RATED TO INTERRUPT A SHORT CIRCUIT ISC OF _____10,000 AMPS SYMMETRICAL.</td></tr><tr><td rowspan="10">G</td><td colspan="15">SQUARE D _____ COPPER BUSSES MAIN LUGS _____ SETS SIZE: _____</td></tr><tr><td colspan="12">NEW PANELBOARD SCHEDULE "PP-3"</td></tr><tr><td colspan="12"><table><thead><tr><th colspan="3">BUS AMPS</th><th rowspan="2">LOAD</th><th rowspan="2">POLES</th><th rowspan="2">AMPS</th><th colspan="3">BUS A B C</th><th rowspan="2">AMPS</th><th rowspan="2">POLES</th><th rowspan="2">LOAD</th><th colspan="3">BUS AMPS</th></tr><tr><th>A</th><th>B</th><th>C</th><th>A</th><th>B</th><th>C</th><th>A</th><th>B</th><th>C</th></tr></thead><tbody><tr><td>1.1</td><td></td><td></td><td>BFP#1 SLUDGE FEED MOV</td><td>3</td><td>20</td><td>1</td><td>●</td><td></td><td>2</td><td>20</td><td>3</td><td>BFP#2 SLUDGE FEED MOV</td><td>1.1</td><td></td><td></td></tr><tr><td></td><td>1.1</td><td></td><td></td><td></td><td></td><td>3</td><td></td><td>●</td><td>4</td><td></td><td></td><td></td><td></td><td>1.1</td><td></td></tr><tr><td></td><td></td><td>1.1</td><td></td><td></td><td></td><td>5</td><td></td><td></td><td>●</td><td>6</td><td></td><td></td><td></td><td></td><td>1.1</td></tr><tr><td>1.1</td><td></td><td></td><td>BFP#3 SLUDGE FEED MOV</td><td>3</td><td>20</td><td>7</td><td>●</td><td></td><td>8</td><td>20</td><td>3</td><td>BFP#4 SLUDGE FEED MOV</td><td>1.1</td><td></td><td></td></tr><tr><td></td><td>1.1</td><td></td><td></td><td></td><td></td><td>9</td><td></td><td>●</td><td>10</td><td></td><td></td><td></td><td></td><td>1.1</td><td></td></tr><tr><td></td><td></td><td>1.1</td><td></td><td></td><td></td><td>11</td><td></td><td></td><td>●</td><td>12</td><td></td><td></td><td></td><td></td><td>1.1</td></tr><tr><td>1.1</td><td></td><td></td><td>BFP#1 WASHWATER SUPPLY MOV</td><td>3</td><td>20</td><td>13</td><td>●</td><td></td><td>14</td><td>20</td><td>3</td><td>BFP#2 WASHWATER SUPPLY
MOV</td><td>1.1</td><td></td><td></td></tr><tr><td></td><td>1.1</td><td></td><td></td><td></td><td></td><td>15</td><td></td><td>●</td><td>16</td><td></td><td></td><td></td><td></td><td>1.1</td><td></td></tr><tr><td></td><td></td><td>1.1</td><td></td><td></td><td></td><td>17</td><td></td><td></td><td>●</td><td>18</td><td></td><td></td><td></td><td></td><td>1.1</td></tr><tr><td>1.1</td><td></td><td></td><td>BFP#3 WASHWATER SUPPLY MOV</td><td>3</td><td>20</td><td>19</td><td>●</td><td></td><td>20</td><td>20</td><td>3</td><td>BFP#4 WASHWATER SUPPLY MOV</td><td>1.1</td><td></td><td></td></tr><tr><td></td><td>1.1</td><td></td><td></td><td></td><td></td><td>21</td><td></td><td>●</td><td>22</td><td></td><td></td><td></td><td></td><td>1.1</td><td></td></tr><tr><td></td><td></td><td>1.1</td><td></td><td></td><td></td><td>23</td><td></td><td></td><td>●</td><td>24</td><td></td><td></td><td></td><td></td><td>1.1</td></tr><tr><td>-</td><td></td><td></td><td>TRANSFORMER XFMR-3/PANEL LP-3</td><td>3</td><td>20</td><td>25</td><td>●</td><td></td><td>26</td><td>20</td><td>3</td><td>SPARE</td><td></td><td></td><td></td></tr><tr><td></td><td>-</td><td></td><td></td><td></td><td></td><td>27</td><td></td><td>●</td><td>28</td><td></td><td></td><td></td><td></td><td></td><td></td></tr><tr><td></td><td></td><td>-</td><td></td><td></td><td></td><td>29</td><td></td><td></td><td>●</td><td>30</td><td></td><td></td><td></td><td></td><td></td></tr><tr><td>-</td><td></td><td></td><td>ROLL-UP DOOR EAST</td><td>3</td><td>20</td><td>31</td><td>●</td><td></td><td>32</td><td>20</td><td>3</td><td>SPARE</td><td></td><td></td><td></td></tr><tr><td></td><td>-</td><td></td><td></td><td></td><td></td><td>33</td><td></td><td>●</td><td>34</td><td></td><td></td><td></td><td></td><td></td><td></td></tr><tr><td></td><td></td><td>-</td><td></td><td></td><td></td><td>35</td><td></td><td></td><td>●</td><td>36</td><td></td><td></td><td></td><td></td><td></td></tr><tr><td>-</td><td></td><td></td><td>SPARE</td><td>3</td><td>20</td><td>37</td><td>●</td><td></td><td>38</td><td>30</td><td>3</td><td>SPD</td><td></td><td></td><td></td></tr><tr><td></td><td>-</td><td></td><td></td><td></td><td></td><td>39</td><td></td><td>●</td><td>40</td><td></td><td></td><td></td><td></td><td></td><td></td></tr><tr><td></td><td></td><td>-</td><td></td><td></td><td></td><td>41</td><td></td><td></td><td>●</td><td>42</td><td></td><td></td><td></td><td></td><td></td></tr></tbody></table></td></tr><tr><td colspan="15">TOTAL AMPS: BUS A 8.8 BUS B 8.8 BUS C 8.8 CONNECTED Kva 7.3 RUNNING Kva 4.4</td></tr><tr><td colspan="15">RATED VOLTAGE: <input type="checkbox"/> 120/208 <input checked="" type="checkbox"/> 480 3 PHASE, 3 WIRE BRANCH POLES <input type="checkbox"/> 12 <input type="checkbox"/> 20 <input type="checkbox"/> 30 <input checked="" type="checkbox"/> 42</td></tr><tr><td colspan="15">RATED AMPS: <input checked="" type="checkbox"/> 100 <input type="checkbox"/> 225 <input type="checkbox"/> 400 <input type="checkbox"/> _____ CABINET: <input checked="" type="checkbox"/> SURFACE <input type="checkbox"/> FLUSH</td></tr><tr><td colspan="15">NEUTRAL BUS <input type="checkbox"/> 100% <input type="checkbox"/> 150% <input type="checkbox"/> 200% <input checked="" type="checkbox"/> GROUND BUS <input checked="" type="checkbox"/> HINGED DOOR <input checked="" type="checkbox"/> KEYED DOOR LATCH LOCATION: DEWATERING - 1ST FL. ELEC</td></tr><tr><td colspan="15"><input checked="" type="checkbox"/> CIRCUIT BREAKER (BOLT-IN) BRANCH DEVICES <input checked="" type="checkbox"/> SPD ENCLOSURE TYPE <input checked="" type="checkbox"/> NEMA 1 <input type="checkbox"/> NEMA 3R <input type="checkbox"/> NEMA 4X SS</td></tr><tr><td colspan="15"><input type="checkbox"/> MAIN LUGS ONLY MAIN 100 AMPS <input checked="" type="checkbox"/> BREAKER <input type="checkbox"/> _____ TO BE GFI BREAKERS</td></tr><tr><td colspan="15">PANELBOARD MUST BE RATED TO INTERRUPT A SHORT CIRCUIT ISC OF _____18,000 AMPS SYMMETRICAL.</td></tr><tr><td colspan="15">APPROVED MF'RS. SEE SPECIFICATION 16050. _____ COPPER BUSSES</td></tr><tr><td rowspan="10">G</td><td colspan="12">NEW PANELBOARD SCHEDULE "LP-3"</td></tr><tr><td colspan="12"><table><thead><tr><th colspan="3">BUS AMPS</th><th rowspan="2">LOAD</th><th rowspan="2">POLES</th><th rowspan="2">AMPS</th><th colspan="3">BUS A B C</th><th rowspan="2">AMPS</th><th rowspan="2">POLES</th><th rowspan="2">LOAD</th><th colspan="3">BUS AMPS</th></tr><tr><th>A</th><th>B</th><th>C</th><th>A</th><th>B</th><th>C</th><th>A</th><th>B</th><th>C</th></tr></thead><tbody><tr><td>9.1</td><td></td><td></td><td>LIGHT - 1ST FL ELEC. ROOM</td><td>1</td><td>20</td><td>1</td><td>●</td><td></td><td>2</td><td>20</td><td>1</td><td>RECEPT. - INTERIOR (ELEC. ROOM)</td><td>3.0</td><td></td><td></td></tr><tr><td></td><td>9.1</td><td></td><td>LIGHT - 1ST FL FEED PUMP AREA</td><td>1</td><td>20</td><td>3</td><td></td><td>●</td><td>4</td><td>20</td><td>1</td><td>RECEPT. - FEED PUMP AREA SOUTH</td><td></td><td>6.0</td><td></td></tr><tr><td></td><td></td><td>3.0</td><td>LIGHT - 1ST FL PRESS AREA SOUTH</td><td>1</td><td>20</td><td>5</td><td></td><td></td><td>●</td><td>6</td><td>20</td><td>1</td><td>RECEPT. - PRESS AREA SOUTH</td><td></td><td></td><td>4.5</td></tr><tr><td>-</td><td></td><td></td><td>LIGHT - 1ST FL PRESS AREA NORTH</td><td>1</td><td>20</td><td>7</td><td>●</td><td></td><td>8</td><td>20</td><td>1</td><td>RECEPT. - PRESS AREA SOUTH-EAST</td><td>6.0</td><td></td><td></td></tr><tr><td></td><td>-</td><td></td><td>LIGHT - EXTERIOR WALL</td><td>1</td><td>20</td><td>9</td><td></td><td>●</td><td>10</td><td>20</td><td>1</td><td>RECEPT. - FEED PUMP AREA NORTH</td><td></td><td>-</td><td></td></tr><tr><td></td><td></td><td>6.0</td><td>RECEPT - INTERIOR (COLUMNS)</td><td>1</td><td>20</td><td>11</td><td></td><td></td><td>●</td><td>12</td><td>20</td><td>1</td><td>RECEPT. - PRESS AREA BFP#2, 3</td><td></td><td></td><td>0.5</td></tr><tr><td>-</td><td></td><td></td><td>CU-1 (SUB-FEED TO FCU-1)</td><td>2</td><td>20</td><td>13</td><td>●</td><td></td><td>14</td><td>20</td><td>1</td><td>SPARE</td><td></td><td></td><td></td></tr><tr><td></td><td>-</td><td></td><td></td><td></td><td></td><td>15</td><td></td><td>●</td><td>16</td><td>20</td><td>1</td><td>SPARE</td><td></td><td></td><td></td></tr><tr><td></td><td></td><td>4.4</td><td>EXHAUST FAN (EF-1)</td><td>1</td><td>20</td><td>17</td><td></td><td></td><td>●</td><td>18</td><td>20</td><td>1</td><td>SPARE</td><td></td><td></td><td></td></tr><tr><td></td><td></td><td></td><td>EXST LIGHT - TRUCK LOADING AREA</td><td>1</td><td>20</td><td>19</td><td>●</td><td></td><td>20</td><td>20</td><td>1</td><td>SPARE</td><td></td><td></td><td></td></tr><tr><td></td><td></td><td></td><td>CU-2 (SUB-FEED TO FCU-2)</td><td>2</td><td>20</td><td>21</td><td></td><td>●</td><td>22</td><td>20</td><td>1</td><td>SPARE</td><td></td><td></td><td></td></tr><tr><td></td><td>-</td><td></td><td></td><td></td><td></td><td>23</td><td></td><td></td><td>●</td><td>24</td><td>20</td><td>1</td><td>SPARE</td><td></td><td></td><td></td></tr><tr><td></td><td></td><td></td><td>SPARE</td><td>1</td><td>20</td><td>25</td><td>●</td><td></td><td>26</td><td>20</td><td>1</td><td>SPARE</td><td></td><td></td><td></td></tr><tr><td></td><td></td><td></td><td>SPARE</td><td>1</td><td>20</td><td>27</td><td></td><td>●</td><td>28</td><td>20</td><td>1</td><td>SPARE</td><td></td><td></td><td></td></tr><tr><td></td><td>-</td><td></td><td>SPARE</td><td>1</td><td>20</td><td>29</td><td></td><td></td><td>●</td><td>30</td><td>20</td><td>1</td><td>SPARE</td><td></td><td></td><td></td></tr><tr><td></td><td></td><td></td><td>SPARE</td><td>1</td><td>20</td><td>31</td><td>●</td><td></td><td>32</td><td>20</td><td>1</td><td>SPARE</td><td></td><td></td><td></td></tr><tr><td></td><td></td><td></td><td>SPARE</td><td>1</td><td>20</td><td>33</td><td></td><td>●</td><td>34</td><td>20</td><td>1</td><td>SPARE</td><td></td><td></td><td></td></tr><tr><td></td><td></td><td></td><td>SPARE</td><td>1</td><td>20</td><td>35</td><td></td><td></td><td>●</td><td>36</td><td>20</td><td>1</td><td>SPARE</td><td></td><td></td><td></td></tr><tr><td></td><td></td><td></td><td>SPARE</td><td>1</td><td>20</td><td>37</td><td>●</td><td></td><td>38</td><td>30</td><td>3</td><td>SPD</td><td></td><td></td><td></td></tr><tr><td></td><td></td><td></td><td>SPARE</td><td>1</td><td>20</td><td>39</td><td></td><td>●</td><td>40</td><td></td><td></td><td></td><td></td><td></td><td></td></tr><tr><td></td><td></td><td></td><td>SPARE</td><td>1</td><td>20</td><td>41</td><td></td><td></td><td>●</td><td>42</td><td></td><td></td><td></td><td></td><td></td></tr></tbody></table></td></tr><tr><td colspan="15">TOTAL AMPS: BUS A 18.1 BUS B 15.1 BUS C 18.4 CONNECTED Kva 6.2</td></tr><tr><td colspan="15">RATED VOLTAGE: <input checked="" type="checkbox"/> 120/208 <input type="checkbox"/> 480 3 PHASE, 4 WIRE BRANCH POLES <input type="checkbox"/> 12 <input type="checkbox"/> 20 <input type="checkbox"/> 30 <input checked="" type="checkbox"/> 42</td></tr><tr><td colspan="15">RATED AMPS: <input checked="" type="checkbox"/> 100 <input type="checkbox"/> 225 <input type="checkbox"/> 400 <input type="checkbox"/> _____ CABINET: <input checked="" type="checkbox"/> SURFACE <input type="checkbox"/> FLUSH</td></tr><tr><td colspan="15">NEUTRAL BUS <input type="checkbox"/> 100% <input checked="" type="checkbox"/> 150% <input type="checkbox"/> 200% <input checked="" type="checkbox"/> GROUND BUS <input checked="" type="checkbox"/> HINGED DOOR <input checked="" type="checkbox"/> KEYED DOOR LATCH LOCATION: DEWATERING - 1ST FL. ELEC</td></tr><tr><td colspan="15"><input checked="" type="checkbox"/> CIRCUIT BREAKER (BOLT-IN) BRANCH DEVICES <input checked="" type="checkbox"/> SPD ENCLOSURE TYPE <input checked="" type="checkbox"/> NEMA 1 <input type="checkbox"/> NEMA 3R <input type="checkbox"/> NEMA 4X <input type="checkbox"/> _____</td></tr><tr><td colspan="15"><input type="checkbox"/> MAIN LUGS ONLY MAIN 20A AMPS <input checked="" type="checkbox"/>
BREAKER <input type="checkbox"/> _____ TO BE GFI BREAKERS</td></tr><tr><td colspan="15">PANELBOARD MUST BE RATED TO INTERRUPT A SHORT CIRCUIT ISC OF _____10,000 AMPS SYMMETRICAL.</td></tr><tr><td colspan="15">APPROVED MF'RS. SEE SPECIFICATION 16050. _____ COPPER BUSSES MAIN LUGS _____ SETS SIZE: _____</td></tr><tr><td rowspan="10">G</td><td colspan="12">CITY OF DAYTONA BEACH</td></tr><tr><td colspan="12">WRWRF BIOSOLIDS DEWATERING IMPROVEMENTS</td></tr><tr><td colspan="12">ELECTRICAL</td></tr><tr><td colspan="12">PANELBOARD SCHEDULES</td></tr><tr><td colspan="12">VERIFY SCALES</td></tr><tr><td colspan="12">JOB NO. 8290U.10</td></tr><tr><td colspan="12">DRAWING NO. 00E23</td></tr><tr><td colspan="12">SHEET NO.</td></tr><tr><td colspan="12">BAR IS ONE INCH ON ORIGINAL DRAWING</td></tr><tr><td colspan="12">IF NOT ONE INCH ON THIS SHEET, ADJUST SCALES ACCORDINGLY</td></tr></tbody></table> | | | | | | | | | | | | BUS AMPS | | | LOAD | POLES | AMPS | BUS A B C | | | AMPS | POLES | LOAD | BUS AMPS | | | A | B | C | A | B | C | A | B | C | 9.1 | | | LIGHT - INTERIOR LAB RECEPT. | 1 | 20 | 1 | ● | | 2 | 20 | 1 | RECEPT. - INTERIOR (SE CORNER) | 3.0 | | | | 9.1 | | LIGHT - INTERIOR | 1 | 20 | 3 | | ● | 4 | 20 | 1 | RECEPT. - ELEC. ROOM | | 6.0 | | | | 3.0 | LIGHT - EXTERIOR LAB. | 1 | 20 | 5 | | | ● | 6 | 20 | 1 | RECEPT. - ELEC. ROOM | | | 4.5 | - | | | USED | 1 | 20 | 7 | ● | | 8 | 20 | 1 | RECEPT. - EXTERIOR | 6.0 | | | | - | | USED | 1 | 20 | 9 | | ● | 10 | 20 | 1 | 2ND FL SOUTH HIGH BAY RECEPT. | | - | | | | 6.0 | RECEPT - INTERIOR (COLUMNS) | 1 | 20 | 11 | | | ● | 12 | 20 | 1 | 2ND FL NORTH HIGH BAY RECEPT. | | | 0.5 | - | | | USED | 1 | 20 | 13 | ● | | 14 | 20 | 1 | LIGHTING CONTACTOR CO11 | | | | | - | | N. WALL LAB RECEPT. | 1 | 20 | 15 | | ● | 16 | 20 | 1 | SPARE | | | | | | 4.4 | USED | 1 | 20 | 17 | | | ● | 18 | 20 | 1 | ROW 2 LITE 2ND FL | | | | E | | | USED | 1 | 20 | 19 | ● | | 20 | 20 | 1 | SPARE | | | | | | USED | 1 | 20 | 21 | | ● | 22 | 20 | 1 | FIRST FLOOR RECEPT FILTRATE AREA | | | | | - | SECOND FLOOR LTS | 1 | 20 | 23 | | | ● | 24 | 20 | 1 | BAD BREAKER (OFF) | | | | | | POLE LITE + OUTLET | 1 | 20 | 25 | ● | | 26 | 20 | 1 | SECOND FLOOR LTS (LAST ROW) | | | | | | USED | 1 | 20 | 27 | | ● | 28 | 20 | 1 | BAD BREAKER (OFF) | | | | | - | OUTLETS | 1 | 20 | 29 | | | ● | 30 | 40 | 2 | SPARE | | | | | | SPACE | 2 | 30 | 31 | ● | | 32 | | | | | | | | | | | | 33 | | | ● | 34 | 20 | 1 | AIR DRYER | | | | | | SPACE | 2 | 40 | 35 | | | ● | 36 | | | | | | | | | | | 37 | ● | | 38 | | | | | | | F | | | | | | 39 | | ● | 40 | | | | | | | | | SPACE | 1 | 20 | 41 | | | ● | 42 | | | | | | SUB-FEED BREAKERS AT CIRCUIT NO.34 (175A) AND CIRCUIT NO.35 (125A FOR LC2) | | | | | | | | | | | | | | | TOTAL AMPS: BUS A 18.1BUS B 15.1 BUS C 18.4 CONNECTED Kva 6.2 | | | | | | | | | | | | | | | RATED VOLTAGE: <input checked="" type="checkbox"/> 120/208 <input type="checkbox"/> 480 3 PHASE, 4 WIRE BRANCH POLES <input type="checkbox"/> 12 <input type="checkbox"/> 20 <input type="checkbox"/> 30 <input checked="" type="checkbox"/> 42 | | | | | | | | | | | | | | | RATED AMPS: <input checked="" type="checkbox"/> 100 <input type="checkbox"/> 225 <input type="checkbox"/> 400 <input type="checkbox"/> _____ CABINET: <input checked="" type="checkbox"/> SURFACE <input type="checkbox"/> FLUSH | | | | | | | | | | | | | | | NEUTRAL BUS <input type="checkbox"/> 100% <input checked="" type="checkbox"/> 150% <input type="checkbox"/> 200% <input checked="" type="checkbox"/> GROUND BUS <input checked="" type="checkbox"/> HINGED DOOR <input checked="" type="checkbox"/> KEYED DOOR LATCH LOCATION: INSTRUMENTATION ROOM | | | | | | | | | | | | | | | <input checked="" type="checkbox"/> CIRCUIT BREAKER (BOLT-IN) BRANCH DEVICES <input checked="" type="checkbox"/> SPD ENCLOSURE TYPE <input checked="" type="checkbox"/> NEMA 1 <input type="checkbox"/> NEMA 3R <input type="checkbox"/> NEMA 4X <input type="checkbox"/> _____ | | | | | | | | | | | | | | | <input type="checkbox"/> MAIN LUGS ONLY MAIN 225 AMPS <input checked="" type="checkbox"/> BREAKER <input type="checkbox"/> _____ TO BE GFI BREAKERS
| | | | | | | | | | | | | | | PANELBOARD MUST BE RATED TO INTERRUPT A SHORT CIRCUIT ISC OF _____10,000 AMPS SYMMETRICAL. | | | | | | | | | | | | | | | G | SQUARE D _____ COPPER BUSSES MAIN LUGS _____ SETS SIZE: _____ | | | | | | | | | | | | | | | NEW PANELBOARD SCHEDULE "PP-3" | | | | | | | | | | | | <table><thead><tr><th colspan="3">BUS AMPS</th><th rowspan="2">LOAD</th><th rowspan="2">POLES</th><th rowspan="2">AMPS</th><th colspan="3">BUS A B C</th><th rowspan="2">AMPS</th><th rowspan="2">POLES</th><th rowspan="2">LOAD</th><th colspan="3">BUS AMPS</th></tr><tr><th>A</th><th>B</th><th>C</th><th>A</th><th>B</th><th>C</th><th>A</th><th>B</th><th>C</th></tr></thead><tbody><tr><td>1.1</td><td></td><td></td><td>BFP#1 SLUDGE FEED MOV</td><td>3</td><td>20</td><td>1</td><td>●</td><td></td><td>2</td><td>20</td><td>3</td><td>BFP#2 SLUDGE FEED MOV</td><td>1.1</td><td></td><td></td></tr><tr><td></td><td>1.1</td><td></td><td></td><td></td><td></td><td>3</td><td></td><td>●</td><td>4</td><td></td><td></td><td></td><td></td><td>1.1</td><td></td></tr><tr><td></td><td></td><td>1.1</td><td></td><td></td><td></td><td>5</td><td></td><td></td><td>●</td><td>6</td><td></td><td></td><td></td><td></td><td>1.1</td></tr><tr><td>1.1</td><td></td><td></td><td>BFP#3 SLUDGE FEED MOV</td><td>3</td><td>20</td><td>7</td><td>●</td><td></td><td>8</td><td>20</td><td>3</td><td>BFP#4 SLUDGE FEED MOV</td><td>1.1</td><td></td><td></td></tr><tr><td></td><td>1.1</td><td></td><td></td><td></td><td></td><td>9</td><td></td><td>●</td><td>10</td><td></td><td></td><td></td><td></td><td>1.1</td><td></td></tr><tr><td></td><td></td><td>1.1</td><td></td><td></td><td></td><td>11</td><td></td><td></td><td>●</td><td>12</td><td></td><td></td><td></td><td></td><td>1.1</td></tr><tr><td>1.1</td><td></td><td></td><td>BFP#1 WASHWATER SUPPLY MOV</td><td>3</td><td>20</td><td>13</td><td>●</td><td></td><td>14</td><td>20</td><td>3</td><td>BFP#2 WASHWATER SUPPLY MOV</td><td>1.1</td><td></td><td></td></tr><tr><td></td><td>1.1</td><td></td><td></td><td></td><td></td><td>15</td><td></td><td>●</td><td>16</td><td></td><td></td><td></td><td></td><td>1.1</td><td></td></tr><tr><td></td><td></td><td>1.1</td><td></td><td></td><td></td><td>17</td><td></td><td></td><td>●</td><td>18</td><td></td><td></td><td></td><td></td><td>1.1</td></tr><tr><td>1.1</td><td></td><td></td><td>BFP#3 WASHWATER SUPPLY MOV</td><td>3</td><td>20</td><td>19</td><td>●</td><td></td><td>20</td><td>20</td><td>3</td><td>BFP#4 WASHWATER SUPPLY MOV</td><td>1.1</td><td></td><td></td></tr><tr><td></td><td>1.1</td><td></td><td></td><td></td><td></td><td>21</td><td></td><td>●</td><td>22</td><td></td><td></td><td></td><td></td><td>1.1</td><td></td></tr><tr><td></td><td></td><td>1.1</td><td></td><td></td><td></td><td>23</td><td></td><td></td><td>●</td><td>24</td><td></td><td></td><td></td><td></td><td>1.1</td></tr><tr><td>-</td><td></td><td></td><td>TRANSFORMER XFMR-3/PANEL LP-3</td><td>3</td><td>20</td><td>25</td><td>●</td><td></td><td>26</td><td>20</td><td>3</td><td>SPARE</td><td></td><td></td><td></td></tr><tr><td></td><td>-</td><td></td><td></td><td></td><td></td><td>27</td><td></td><td>●</td><td>28</td><td></td><td></td><td></td><td></td><td></td><td></td></tr><tr><td></td><td></td><td>-</td><td></td><td></td><td></td><td>29</td><td></td><td></td><td>●</td><td>30</td><td></td><td></td><td></td><td></td><td></td></tr><tr><td>-</td><td></td><td></td><td>ROLL-UP DOOR EAST</td><td>3</td><td>20</td><td>31</td><td>●</td><td></td><td>32</td><td>20</td><td>3</td><td>SPARE</td><td></td><td></td><td></td></tr><tr><td></td><td>-</td><td></td><td></td><td></td><td></td><td>33</td><td></td><td>●</td><td>34</td><td></td><td></td><td></td><td></td><td></td><td></td></tr><tr><td></td><td></td><td>-</td><td></td><td></td><td></td><td>35</td><td></td><td></td><td>●</td><td>36</td><td></td><td></td><td></td><td></td><td></td></tr><tr><td>-</td><td></td><td></td><td>SPARE</td><td>3</td><td>20</td><td>37</td><td>●</td><td></td><td>38</td><td>30</td><td>3</td><td>SPD</td><td></td><td></td><td></td></tr><tr><td></td><td>-</td><td></td><td></td><td></td><td></td><td>39</td><td></td><td>●</td><td>40</td><td></td><td></td><td></td><td></td><td></td><td></td></tr><tr><td></td><td></td><td>-</td><td></td><td></td><td></td><td>41</td><td></td><td></td><td>●</td><td>42</td><td></td><td></td><td></td><td></td><td></td></tr></tbody></table> | | | | | | | | | | | | BUS AMPS | | | LOAD | POLES | AMPS | BUS A B C | | | AMPS | POLES | LOAD | BUS AMPS | | | A | B | C | A | B | C | A | B | C | 1.1 | | | BFP#1 SLUDGE FEED MOV | 3 | 20 | 1 | ● | | 2 | 20 | 3 | BFP#2 SLUDGE FEED MOV | 1.1 | | | | 1.1 | | | | | 3 | | ● | 4 | | | | | 1.1 | | | | 1.1 | | | | 5 | | | ● | 6 | | | | | 1.1 | 1.1 | | | BFP#3 SLUDGE FEED MOV | 3 | 20 | 7 | ● | | 8 | 20 | 3 | BFP#4 SLUDGE FEED MOV | 1.1 | | | | 1.1 | | | | | 9 | | ● | 10 | | | | | 1.1 | |
 | | 1.1 | | | | 11 | | | ● | 12 | | | | | 1.1 | 1.1 | | | BFP#1 WASHWATER SUPPLY MOV | 3 | 20 | 13 | ● | | 14 | 20 | 3 | BFP#2 WASHWATER SUPPLY MOV | 1.1 | | | | 1.1 | | | | | 15 | | ● | 16 | | | | | 1.1 | | | | 1.1 | | | | 17 | | | ● | 18 | | | | | 1.1 | 1.1 | | | BFP#3 WASHWATER SUPPLY MOV | 3 | 20 | 19 | ● | | 20 | 20 | 3 | BFP#4 WASHWATER SUPPLY MOV | 1.1 | | | | 1.1 | | | | | 21 | | ● | 22 | | | | | 1.1 | | | | 1.1 | | | | 23 | | | ● | 24 | | | | | 1.1 | - | | | TRANSFORMER XFMR-3/PANEL LP-3 | 3 | 20 | 25 | ● | | 26 | 20 | 3 | SPARE | | | | | - | | | | | 27 | | ● | 28 | | | | | | | | | - | | | | 29 | | | ● | 30 | | | | | | - | | | ROLL-UP DOOR EAST | 3 | 20 | 31 | ● | | 32 | 20 | 3 | SPARE | | | | | - | | | | | 33 | | ● | 34 | | | | | | | | | - | | | | 35 | | | ● | 36 | | | | | | - | | | SPARE | 3 | 20 | 37 | ● | | 38 | 30 | 3 | SPD | | | | | - | | | | | 39 | | ● | 40 | | | | | | | | | - | | | | 41 | | | ● | 42 | | | | | | TOTAL AMPS: BUS A 8.8 BUS B 8.8 BUS C 8.8 CONNECTED Kva 7.3 RUNNING Kva 4.4 | | | | | | | | | | | | | | | RATED VOLTAGE: <input type="checkbox"/> 120/208 <input checked="" type="checkbox"/> 480 3 PHASE, 3 WIRE BRANCH POLES <input type="checkbox"/> 12 <input type="checkbox"/> 20 <input type="checkbox"/> 30 <input checked="" type="checkbox"/> 42 | | | | | | | | | | | | | | | RATED AMPS: <input checked="" type="checkbox"/> 100 <input type="checkbox"/> 225 <input type="checkbox"/> 400 <input type="checkbox"/> _____ CABINET: <input checked="" type="checkbox"/> SURFACE <input type="checkbox"/> FLUSH | | | | | | | | | | | | | | | NEUTRAL BUS <input type="checkbox"/> 100% <input type="checkbox"/> 150% <input type="checkbox"/> 200% <input checked="" type="checkbox"/> GROUND BUS <input checked="" type="checkbox"/> HINGED DOOR <input checked="" type="checkbox"/> KEYED DOOR LATCH LOCATION: DEWATERING - 1ST FL. ELEC | | | | | | | | | | | | | | | <input checked="" type="checkbox"/> CIRCUIT BREAKER (BOLT-IN) BRANCH DEVICES <input checked="" type="checkbox"/> SPD ENCLOSURE TYPE <input checked="" type="checkbox"/> NEMA 1 <input type="checkbox"/> NEMA 3R <input type="checkbox"/> NEMA 4X SS | | | | | | | | | | | | | | | <input type="checkbox"/> MAIN LUGS ONLY MAIN 100 AMPS <input checked="" type="checkbox"/> BREAKER <input type="checkbox"/> _____ TO BE GFI BREAKERS | | | | | | | | | | | | | | | PANELBOARD MUST BE RATED TO INTERRUPT A SHORT CIRCUIT ISC OF _____18,000 AMPS SYMMETRICAL. | | | | | | | | | | | | | | | APPROVED MF'RS. SEE SPECIFICATION 16050. _____ COPPER BUSSES | | | | | | | | | | | | | | | G | NEW PANELBOARD SCHEDULE "LP-3" | | | | | | | | | | | | <table><thead><tr><th colspan="3">BUS AMPS</th><th rowspan="2">LOAD</th><th rowspan="2">POLES</th><th rowspan="2">AMPS</th><th colspan="3">BUS A B C</th><th rowspan="2">AMPS</th><th rowspan="2">POLES</th><th rowspan="2">LOAD</th><th colspan="3">BUS AMPS</th></tr><tr><th>A</th><th>B</th><th>C</th><th>A</th><th>B</th><th>C</th><th>A</th><th>B</th><th>C</th></tr></thead><tbody><tr><td>9.1</td><td></td><td></td><td>LIGHT - 1ST FL ELEC. ROOM</td><td>1</td><td>20</td><td>1</td><td>●</td><td></td><td>2</td><td>20</td><td>1</td><td>RECEPT. - INTERIOR (ELEC. ROOM)</td><td>3.0</td><td></td><td></td></tr><tr><td></td><td>9.1</td><td></td><td>LIGHT - 1ST FL FEED PUMP AREA</td><td>1</td><td>20</td><td>3</td><td></td><td>●</td><td>4</td><td>20</td><td>1</td><td>RECEPT. - FEED PUMP AREA SOUTH</td><td></td><td>6.0</td><td></td></tr><tr><td></td><td></td><td>3.0</td><td>LIGHT - 1ST FL PRESS AREA SOUTH</td><td>1</td><td>20</td><td>5</td><td></td><td></td><td>●</td><td>6</td><td>20</td><td>1</td><td>RECEPT. - PRESS AREA SOUTH</td><td></td><td></td><td>4.5</td></tr><tr><td>-</td><td></td><td></td><td>LIGHT - 1ST FL PRESS AREA NORTH</td><td>1</td><td>20</td><td>7</td><td>●</td><td></td><td>8</td><td>20</td><td>1</td><td>RECEPT. - PRESS AREA SOUTH-EAST</td><td>6.0</td><td></td><td></td></tr><tr><td></td><td>-</td><td></td><td>LIGHT - EXTERIOR WALL</td><td>1</td><td>20</td><td>9</td><td></td><td>●</td><td>10</td><td>20</td><td>1</td><td>RECEPT. - FEED PUMP AREA NORTH</td><td></td><td>-</td><td></td></tr><tr><td></td><td></td><td>6.0</td><td>RECEPT - INTERIOR (COLUMNS)</td><td>1</td><td>20</td><td>11</td><td></td><td></td><td>●</td><td>12</td><td>20</td><td>1</td><td>RECEPT. - PRESS AREA BFP#2, 3</td><td></td><td></td><td>0.5</td></tr><tr><td>-</td><td></td><td></td><td>CU-1 (SUB-FEED TO FCU-1)</td><td>2</td><td>20</td><td>13</td><td>●</td><td></td><td>14</td><td>20</td><td>1</td><td>SPARE</td><td></td><td></td><td></td></tr><tr><td></td><td>-</td><td></td><td></td><td></td><td></td><td>15</td><td></td><td>●</td><td>16</td><td>20</td><td>1</td><td>SPARE</td><td></td><td></td><td></td></tr><tr><td></td><td></td><td>4.4</td><td>EXHAUST FAN (EF-1)</td><td>1</td><td>20</td><td>17</td><td></td><td></td><td>●</td><td>18</td><td>20</td><td>1</td><td>SPARE</td><td></td><td></td><td></td></tr><tr><td></td><td></td><td></td><td>EXST LIGHT - TRUCK LOADING AREA</td><td>1</td><td>20</td><td>19</td><td>●</td><td></td><td>20</td><td>20</td><td>1</td><td>SPARE</td><td></td><td></td><td></td></tr><tr><td></td><td></td><td></td><td>CU-2 (SUB-FEED TO FCU-2)</td><td>2</td><td>20</td><td>21</td><td></td><td>●</td><td>22</td><td>20</td><td>1</td><td>SPARE</td><td></td><td></td><td></td></tr><tr><td></td><td>-</td><td></td><td></td><td></td><td></td><td>23</td><td></td><td></td><td>●</td><td>24</td><td>20</td><td>1</td><td>SPARE</td><td></td><td></td><td></td></tr><tr><td></td><td></td><td></td><td>SPARE</td><td>1</td><td>20</td><td>25</td><td>●</td><td></td><td>26</td><td>20</td><td>1</td><td>SPARE</td><td></td><td></td><td></td></tr><tr><td></td><td></td><td></td><td>SPARE</td><td>1</td><td>20</td><td>27</td><td></td><td>●</td><td>28</td><td>20</td><td>1</td><td>SPARE</td><td></td><td></td><td></td></tr><tr><td></td><td>-</td><td></td><td>SPARE</td><td>1</td><td>20</td><td>29</td><td></td><td></td><td>●</td><td>30</td><td>20</td><td>1</td><td>SPARE</td><td></td><td></td><td></td></tr><tr><td></td><td></td><td></td><td>SPARE</td><td>1</td><td>20</td><td>31</td><td>●</td><td></td><td>32</td><td>20</td><td>1</td><td>SPARE</td><td></td><td></td><td></td></tr><tr><td></td><td></td><td></td><td>SPARE</td><td>1</td><td>20</td><td>33</td><td></td><td>●</td><td>34</td><td>20</td><td>1</td><td>SPARE</td><td></td><td></td><td></td></tr><tr><td></td><td></td><td></td><td>SPARE</td><td>1</td><td>20</td><td>35</td><td></td><td></td><td>●</td><td>36</td><td>20</td><td>1</td><td>SPARE</td><td></td><td></td><td></td></tr><tr><td></td><td></td><td></td><td>SPARE</td><td>1</td><td>20</td><td>37</td><td>●</td><td></td><td>38</td><td>30</td><td>3</td><td>SPD</td><td></td><td></td><td></td></tr><tr><td></td><td></td><td></td><td>SPARE</td><td>1</td><td>20</td><td>39</td><td></td><td>●</td><td>40</td><td></td><td></td><td></td><td></td><td></td><td></td></tr><tr><td></td><td></td><td></td><td>SPARE</td><td>1</td><td>20</td><td>41</td><td></td><td></td><td>●</td><td>42</td><td></td><td></td><td></td><td></td><td></td></tr></tbody></table> | | | | | | | | | | | | BUS AMPS | | | LOAD | POLES | AMPS | BUS A B C | | | AMPS | POLES | LOAD | BUS AMPS | | | A | B | C | A | B | C | A | B | C | 9.1 | | | LIGHT - 1ST FL ELEC. ROOM | 1 | 20 | 1 | ● | | 2 | 20 | 1 | RECEPT. - INTERIOR (ELEC. ROOM) | 3.0 | | | | 9.1 | | LIGHT - 1ST FL FEED PUMP AREA | 1 | 20 | 3 | | ● | 4 | 20 | 1 | RECEPT. - FEED PUMP AREA SOUTH | | 6.0 | | | | 3.0 | LIGHT - 1ST FL PRESS AREA SOUTH | 1 | 20 | 5 | | | ● | 6 | 20 | 1 | RECEPT. - PRESS AREA SOUTH | | | 4.5 | - | | | LIGHT - 1ST FL PRESS AREA NORTH | 1 | 20 | 7 | ● | | 8 | 20 | 1 | RECEPT. - PRESS AREA SOUTH-EAST | 6.0 | | | | - | | LIGHT -
EXTERIOR WALL | 1 | 20 | 9 | | ● | 10 | 20 | 1 | RECEPT. - FEED PUMP AREA NORTH | | - | | | | 6.0 | RECEPT - INTERIOR (COLUMNS) | 1 | 20 | 11 | | | ● | 12 | 20 | 1 | RECEPT. - PRESS AREA BFP#2, 3 | | | 0.5 | - | | | CU-1 (SUB-FEED TO FCU-1) | 2 | 20 | 13 | ● | | 14 | 20 | 1 | SPARE | | | | | - | | | | | 15 | | ● | 16 | 20 | 1 | SPARE | | | | | | 4.4 | EXHAUST FAN (EF-1) | 1 | 20 | 17 | | | ● | 18 | 20 | 1 | SPARE | | | | | | | EXST LIGHT - TRUCK LOADING AREA | 1 | 20 | 19 | ● | | 20 | 20 | 1 | SPARE | | | | | | | CU-2 (SUB-FEED TO FCU-2) | 2 | 20 | 21 | | ● | 22 | 20 | 1 | SPARE | | | | | - | | | | | 23 | | | ● | 24 | 20 | 1 | SPARE | | | | | | | SPARE | 1 | 20 | 25 | ● | | 26 | 20 | 1 | SPARE | | | | | | | SPARE | 1 | 20 | 27 | | ● | 28 | 20 | 1 | SPARE | | | | | - | | SPARE | 1 | 20 | 29 | | | ● | 30 | 20 | 1 | SPARE | | | | | | | SPARE | 1 | 20 | 31 | ● | | 32 | 20 | 1 | SPARE | | | | | | | SPARE | 1 | 20 | 33 | | ● | 34 | 20 | 1 | SPARE | | | | | | | SPARE | 1 | 20 | 35 | | | ● | 36 | 20 | 1 | SPARE | | | | | | | SPARE | 1 | 20 | 37 | ● | | 38 | 30 | 3 | SPD | | | | | | | SPARE | 1 | 20 | 39 | | ● | 40 | | | | | | | | | | SPARE | 1 | 20 | 41 | | | ● | 42 | | | | | | TOTAL AMPS: BUS A 18.1 BUS B 15.1 BUS C 18.4 CONNECTED Kva 6.2 | | | | | | | | | | | | | | | RATED VOLTAGE: <input checked="" type="checkbox"/> 120/208 <input type="checkbox"/> 480 3 PHASE, 4 WIRE BRANCH POLES <input type="checkbox"/> 12 <input type="checkbox"/> 20 <input type="checkbox"/> 30 <input checked="" type="checkbox"/> 42 | | | | | | | | | | | | | | | RATED AMPS: <input checked="" type="checkbox"/> 100 <input type="checkbox"/> 225 <input type="checkbox"/> 400 <input type="checkbox"/> _____ CABINET: <input checked="" type="checkbox"/> SURFACE <input type="checkbox"/> FLUSH | | | | | | | | | | | | | | | NEUTRAL BUS <input type="checkbox"/> 100% <input checked="" type="checkbox"/> 150% <input type="checkbox"/> 200% <input checked="" type="checkbox"/> GROUND BUS <input checked="" type="checkbox"/> HINGED DOOR <input checked="" type="checkbox"/> KEYED DOOR LATCH LOCATION: DEWATERING - 1ST FL. ELEC | | | | | | | | | | | | | | | <input checked="" type="checkbox"/> CIRCUIT BREAKER (BOLT-IN) BRANCH DEVICES <input checked="" type="checkbox"/> SPD ENCLOSURE TYPE <input checked="" type="checkbox"/> NEMA 1 <input type="checkbox"/> NEMA 3R <input type="checkbox"/> NEMA 4X <input type="checkbox"/> _____ | | | | | | | | | | | | | | | <input type="checkbox"/> MAIN LUGS ONLY MAIN 20A AMPS <input checked="" type="checkbox"/> BREAKER <input type="checkbox"/> _____ TO BE GFI BREAKERS | | | | | | | | | | | | | | | PANELBOARD MUST BE RATED TO INTERRUPT A SHORT CIRCUIT ISC OF _____10,000 AMPS SYMMETRICAL. | | | | | | | | | | | | | | | APPROVED MF'RS. SEE SPECIFICATION 16050. _____ COPPER BUSSES MAIN LUGS _____ SETS SIZE: _____ | | | | | | | | | | | | | | | G | CITY OF DAYTONA BEACH | | | | | | | | | | | | WRWRF BIOSOLIDS DEWATERING IMPROVEMENTS | | | | | | | | | | | | ELECTRICAL | | | | | | | | | | | | PANELBOARD SCHEDULES | | | | | | | | | | | | VERIFY SCALES | | | | | | | | | | | | JOB NO. 8290U.10 | | | | | | | | | | | | DRAWING NO. 00E23 | | | | | | | | | | | | SHEET NO. | | | | | | | | | | | | BAR IS ONE INCH ON ORIGINAL DRAWING | | | | | | | | | | | | IF NOT ONE INCH ON THIS SHEET, ADJUST SCALES ACCORDINGLY | | | | | | | | | | | |
| | BUS AMPS

 | | | LOAD | POLES | AMPS | BUS A B C | | | AMPS | POLES | LOAD | BUS AMPS | |
 | |

 | |
 | |
 | |
 | |
| | A

 | B | C | | | | A | B | C | | | | A | B | C | |
 | |

 | |
 | |
 | |
 | |
| | 9.1

 | | | FTCP PANEL | 1 | 20 | 1 | ● | | 2 | 20 | 1 | DOWNSTAIRS FLUORESCENT LIGHTS | 3.0 | |
 | |

 | |
 | |
 | |
 | |
| |

 | 9.1 | | COMMON ALARM | 1 | 20 | 3 | | ● | 4 | 20 | 1 | DOWNSTAIRS FLUORESCENT LIGHTS | | 6.0 | |
 | |

 | |
 | |
 | |
 | |
| |

 | | 3.0 | MCC-3 ELR RELAY | 1 | 20 | 5 | | | ● | 6 | 20 | 1 | DOWNSTAIRS FLUORESCENT LIGHTS | | | 4.5 | |
 | |

 | |
 | |
 | |
 | |
| | -

 | | | FIT NO.2 TIGER MAG | 1 | 20 | 7 | ● | | 8 | 20 | 1 | DOWNSTAIRS EMERGENCY LIGHTS | 6.0 | |
 | |

 | |
 | |
 | |
 | |
| |

 | - | | FIT NO.1 TIGER MAG | 1 | 20 | 9 | | ● | 10 | 20 | 1 | DOWNSTAIRS EMERGENCY LIGHTS | | - | |
 | |

 | |
 | |
 | |
 | |
| |

 | | 6.0 | USED LC CIRCUIT | 1 | 20 | 11 | | | ● | 12 | 20 | 1 | STCP | | | 0.5 | |
 | |

 | |
 | |
 | |
 | |
| - |

 | | EMERGENCY LIGHTS UPSTAIR | 1 | 20 | 13 | ● | | 14 | 20 | 1 | DOUBLE DUPLEX RECEPTACLE | |
 | |

 | |
 | |
 | |
 | |
| | -

 | | USED LC CIRCUIT | 1 | 20 | 15 | | ● | 16 | 20 | 1 | DOWNTAIRS SO. WALL | |
 | |

 | |
 | |
 | |
 | |
| B |

 | | USED LC CIRCUIT | 1 | 20 | 17 | | | ● | 18 | 20 | 1 | FTP PRESS SW CONTROL | |
 | |

 | |
 | |
 | |
 | |
| |

 | 4.4 | USED LC CIRCUIT | 1 | 20 | 19 | ● | | 20 | 20 | 1 | WEATHERPROOF RECEPT. SO. WALL | |
 | |

 | |
 | |
 | |
 | |
| |

 | | FIT NO.3 TIGER MAG | 1 | 20 | 21 | | ● | 22 | 20 | 1 | EQUIPMENT CONTROL CIRCUIT | |
 | |

 | |
 | |
 | |
 | |
| |

 | - | AHU CONTROL ROOM | 2 | 20 | 23 | | | ● | 24 | 20 | 1 | SPARE | |
 | |

 | |
 | |
 | |
 | |
| |

 | | | | | 25 | ● | | 26 | 20 | 1 | DOWNSTAIRS RECEPTACLES | |
 | |

 | |
 | |
 | |
 | |
| |

 | | FIT NO.4 TIGER MAG | 1 | 20 | 27 | | ● | 28 | 20 | 2 | POLYMER MIXERS | |
 | |

 | |
 | |
 | |
 | |
| |

 | 4.0 | SF-1 (SEE NOTE BELOW) | 1 | 20 | 29 | | | ● | 30 | 20 | 1 | POLYMER MIXERS | |
 | |

 | |
 | |
 | |
 | |
| |

 | | SPACE | | | 31 | ● | | 32 | 20 | 2 | SPARE | |
 | |

 | |
 | |
 | |
 | |
| |

 | | SPACE | | | 33 | | ● | 34 | |
 | |

 | |
 | |
 | |
 | |
| |

 | | SPACE | 2 | 20 | 35 | | | ● | 36 | 20 | 2 | A/C | |
 | |

 | |
 | |
 | |
 | |
| C |

 | | | | | 37 | ● | | 38 | |
 | |

 | |
 | |
 | |
 | |
| |

 | | SPACE | 2 | 20 | 39 | | ● | 40 | 20 | 2 | SPARE | |
 | |

 | |
 | |
 | |
 | |
| |

 | | | | | 41 | | | ● | 42 | |
 | |

 | |
 | |
 | |
 | |
| | TOTAL AMPS: BUS A 18.1BUS B 15.1 BUS C 18.4 CONNECTED Kva 6.2

 | |
 | |

 | |
 | |
 | |
 | |
| | RATED VOLTAGE: <input checked="" type="checkbox"/> 120/208 <input type="checkbox"/> 480 3 PHASE, 4 WIRE BRANCH POLES <input type="checkbox"/> 12 <input type="checkbox"/> 20 <input type="checkbox"/> 30 <input checked="" type="checkbox"/> 42

 | |
 | |

 | |
 | |
 | |
 | |
| | RATED AMPS: <input checked="" type="checkbox"/> 100 <input type="checkbox"/> 225 <input type="checkbox"/> 400 <input type="checkbox"/> _____ CABINET: <input checked="" type="checkbox"/> SURFACE <input type="checkbox"/> FLUSH

 | |
 | |

 | |
 | |
 | |
 | |
| | NEUTRAL BUS <input type="checkbox"/> 100% <input checked="" type="checkbox"/> 150% <input type="checkbox"/> 200% <input checked="" type="checkbox"/> GROUND BUS <input checked="" type="checkbox"/> HINGED DOOR <input checked="" type="checkbox"/> KEYED DOOR LATCH LOCATION: INSTRUMENTATION ROOM

 | |
 | |

 | |
 | |
 | |
 | |
| | <input checked="" type="checkbox"/> CIRCUIT BREAKER (BOLT-IN) BRANCH DEVICES <input checked="" type="checkbox"/> SPD ENCLOSURE TYPE <input checked="" type="checkbox"/> NEMA 1 <input type="checkbox"/> NEMA 3R <input type="checkbox"/> NEMA 4X <input type="checkbox"/> _____

 | |
 | |

 | |
 | |
 | |
 | |
| | <input type="checkbox"/> MAIN LUGS ONLY MAIN 20A AMPS <input checked="" type="checkbox"/> BREAKER <input type="checkbox"/> _____ TO BE GFI BREAKERS

 | |
 | |

 | |
 | |
 | |
 | |
| | PANELBOARD MUST BE RATED TO INTERRUPT A SHORT CIRCUIT ISC OF _____10,000 AMPS SYMMETRICAL.

 | |
 | |

 | |
 | |
 | |
 | |
| D | SQUARE D _____ COPPER BUSSES MAIN LUGS _____ SETS SIZE: _____

 | |
 | |

 | |
 | |
 | |
 | |
| | NOTE: PROVIDE AND INSTALL NEW 20A, 1-POLE CIRCUIT BREAKER. MATCH MAKE, MODEL, AND AIC RATING WITH EXISTING.

 | |
 | |

 | |
 | |
 | |
 | |
| | EXISTING PANELBOARD SCHEDULE "LC-1"

 | |
 | |

 | |
 | |
 | |
 | |
| | <table><thead><tr><th colspan="3">BUS AMPS</th><th rowspan="2">LOAD</th><th rowspan="2">POLES</th><th rowspan="2">AMPS</th><th colspan="3">BUS A B C</th><th rowspan="2">AMPS</th><th rowspan="2">POLES</th><th rowspan="2">LOAD</th><th colspan="3">BUS AMPS</th></tr><tr><th>A</th><th>B</th><th>C</th><th>A</th><th>B</th><th>C</th><th>A</th><th>B</th><th>C</th></tr></thead><tbody><tr><td>9.1</td><td></td><td></td><td>LIGHT - INTERIOR LAB RECEPT.</td><td>1</td><td>20</td><td>1</td><td>●</td><td></td><td>2</td><td>20</td><td>1</td><td>RECEPT. - INTERIOR (SE CORNER)</td><td>3.0</td><td></td><td></td></tr><tr><td></td><td>9.1</td><td></td><td>LIGHT - INTERIOR</td><td>1</td><td>20</td><td>3</td><td></td><td>●</td><td>4</td><td>20</td><td>1</td><td>RECEPT. - ELEC. ROOM</td><td></td><td>6.0</td><td></td></tr><tr><td></td><td></td><td>3.0</td><td>LIGHT - EXTERIOR LAB.</td><td>1</td><td>20</td><td>5</td><td></td><td></td><td>●</td><td>6</td><td>20</td><td>1</td><td>RECEPT. - ELEC. ROOM</td><td></td><td></td><td>4.5</td></tr><tr><td>-</td><td></td><td></td><td>USED</td><td>1</td><td>20</td><td>7</td><td>●</td><td></td><td>8</td><td>20</td><td>1</td><td>RECEPT. - EXTERIOR</td><td>6.0</td><td></td><td></td></tr><tr><td></td><td>-</td><td></td><td>USED</td><td>1</td><td>20</td><td>9</td><td></td><td>●</td><td>10</td><td>20</td><td>1</td><td>2ND FL SOUTH HIGH BAY RECEPT.</td><td></td><td>-</td><td></td></tr><tr><td></td><td></td><td>6.0</td><td>RECEPT - INTERIOR (COLUMNS)</td><td>1</td><td>20</td><td>11</td><td></td><td></td><td>●</td><td>12</td><td>20</td><td>1</td><td>2ND FL NORTH HIGH BAY RECEPT.</td><td></td><td></td><td>0.5</td></tr><tr><td>-</td><td></td><td></td><td>USED</td><td>1</td><td>20</td><td>13</td><td>●</td><td></td><td>14</td><td>20</td><td>1</td><td>LIGHTING CONTACTOR CO11</td><td></td><td></td><td></td></tr><tr><td></td><td>-</td><td></td><td>N. WALL LAB RECEPT.</td><td>1</td><td>20</td><td>15</td><td></td><td>●</td><td>16</td><td>20</td><td>1</td><td>SPARE</td><td></td><td></td><td></td></tr><tr><td></td><td></td><td>4.4</td><td>USED</td><td>1</td><td>20</td><td>17</td><td></td><td></td><td>●</td><td>18</td><td>20</td><td>1</td><td>ROW 2 LITE 2ND FL</td><td></td><td></td><td></td></tr><tr><td rowspan="10">E</td><td></td><td></td><td>USED</td><td>1</td><td>20</td><td>19</td><td>●</td><td></td><td>20</td><td>20</td><td>1</td><td>SPARE</td><td></td><td></td><td></td></tr><tr><td></td><td></td><td>USED</td><td>1</td><td>20</td><td>21</td><td></td><td>●</td><td>22</td><td>20</td><td>1</td><td>FIRST FLOOR RECEPT FILTRATE AREA</td><td></td><td></td><td></td></tr><tr><td></td><td>-</td><td>SECOND FLOOR LTS</td><td>1</td><td>20</td><td>23</td><td></td><td></td><td>●</td><td>24</td><td>20</td><td>1</td><td>BAD BREAKER (OFF)</td><td></td><td></td><td></td></tr><tr><td></td><td></td><td>POLE LITE + OUTLET</td><td>1</td><td>20</td><td>25</td><td>●</td><td></td><td>26</td><td>20</td><td>1</td><td>SECOND FLOOR LTS (LAST ROW)</td><td></td><td></td><td></td></tr><tr><td></td><td></td><td>USED</td><td>1</td><td>20</td><td>27</td><td></td><td>●</td><td>28</td><td>20</td><td>1</td><td>BAD BREAKER (OFF)</td><td></td><td></td><td></td></tr><tr><td></td><td>-</td><td>OUTLETS</td><td>1</td><td>20</td><td>29</td><td></td><td></td><td>●</td><td>30</td><td>40</td><td>2</td><td>SPARE</td><td></td><td></td><td></td></tr><tr><td></td><td></td><td>SPACE</td><td>2</td><td>30</td><td>31</td><td>●</td><td></td><td>32</td><td></td><td></td><td></td><td></td><td></td><td></td></tr><tr><td></td><td></td><td></td><td></td><td></td><td>33</td><td></td><td></td><td>●</td><td>34</td><td>20</td><td>1</td><td>AIR DRYER</td><td></td><td></td><td></td></tr><tr><td></td><td></td><td>SPACE</td><td>2</td><td>40</td><td>35</td><td></td><td></td><td>●</td><td>36</td><td></td><td></td><td></td><td></td><td></td></tr><tr><td></td><td></td><td></td><td></td><td></td><td>37</td><td>●</td><td></td><td>38</td><td></td><td></td><td></td><td></td><td></td><td></td></tr><tr><td rowspan="10">F</td><td></td><td></td><td></td><td></td><td></td><td>39</td><td></td><td>●</td><td>40</td><td></td><td></td><td></td><td></td><td></td><td></td></tr><tr><td></td><td></td><td>SPACE</td><td>1</td><td>20</td><td>41</td><td></td><td></td><td>●</td><td>42</td><td></td><td></td><td></td><td></td><td></td></tr><tr><td colspan="15">SUB-FEED BREAKERS AT CIRCUIT NO.34 (175A) AND CIRCUIT NO.35 (125A FOR LC2)</td></tr><tr><td colspan="15">TOTAL AMPS: BUS A 18.1BUS B 15.1 BUS C 18.4 CONNECTED Kva 6.2</td></tr><tr><td colspan="15">RATED VOLTAGE: <input checked="" type="checkbox"/> 120/208 <input type="checkbox"/> 480 3 PHASE, 4 WIRE BRANCH POLES <input type="checkbox"/> 12 <input type="checkbox"/> 20 <input type="checkbox"/> 30 <input checked="" type="checkbox"/> 42</td></tr><tr><td colspan="15">RATED AMPS: <input checked="" type="checkbox"/> 100 <input type="checkbox"/> 225 <input type="checkbox"/> 400 <input type="checkbox"/> _____ CABINET: <input checked="" type="checkbox"/> SURFACE <input type="checkbox"/> FLUSH</td></tr><tr><td colspan="15">NEUTRAL BUS <input type="checkbox"/> 100% <input checked="" type="checkbox"/> 150% <input type="checkbox"/> 200% <input checked="" type="checkbox"/> GROUND BUS <input checked="" type="checkbox"/> HINGED DOOR <input checked="" type="checkbox"/> KEYED DOOR LATCH LOCATION: INSTRUMENTATION ROOM</td></tr><tr><td colspan="15"><input checked="" type="checkbox"/> CIRCUIT BREAKER (BOLT-IN) BRANCH DEVICES <input checked="" type="checkbox"/> SPD ENCLOSURE TYPE <input checked="" type="checkbox"/> NEMA 1 <input type="checkbox"/> NEMA 3R <input type="checkbox"/> NEMA 4X <input type="checkbox"/> _____</td></tr><tr><td colspan="15"><input type="checkbox"/> MAIN LUGS ONLY MAIN 225 AMPS <input checked="" type="checkbox"/> BREAKER <input type="checkbox"/> _____ TO BE GFI BREAKERS</td></tr><tr><td colspan="15">PANELBOARD MUST BE RATED TO INTERRUPT A SHORT CIRCUIT ISC OF _____10,000 AMPS SYMMETRICAL.</td></tr><tr><td rowspan="10">G</td><td colspan="15">SQUARE D _____ COPPER BUSSES MAIN LUGS _____ SETS SIZE: _____</td></tr><tr><td colspan="12">NEW PANELBOARD SCHEDULE "PP-3"</td></tr><tr><td colspan="12"><table><thead><tr><th colspan="3">BUS AMPS</th><th rowspan="2">LOAD</th><th rowspan="2">POLES</th><th rowspan="2">AMPS</th><th colspan="3">BUS A B C</th><th rowspan="2">AMPS</th><th rowspan="2">POLES</th><th rowspan="2">LOAD</th><th colspan="3">BUS AMPS</th></tr><tr><th>A</th><th>B</th><th>C</th><th>A</th><th>B</th><th>C</th><th>A</th><th>B</th><th>C</th></tr></thead><tbody><tr><td>1.1</td><td></td><td></td><td>BFP#1 SLUDGE FEED MOV</td><td>3</td><td>20</td><td>1</td><td>●</td><td></td><td>2</td><td>20</td><td>3</td><td>BFP#2 SLUDGE FEED MOV</td><td>1.1</td><td></td><td></td></tr><tr><td></td><td>1.1</td><td></td><td></td><td></td><td></td><td>3</td><td></td><td>●</td><td>4</td><td></td><td></td><td></td><td></td><td>1.1</td><td></td></tr><tr><td></td><td></td><td>1.1</td><td></td><td></td><td></td><td>5</td><td></td><td></td><td>●</td><td>6</td><td></td><td></td><td></td><td></td><td>1.1</td></tr><tr><td>1.1</td><td></td><td></td><td>BFP#3 SLUDGE FEED MOV</td><td>3</td><td>20</td><td>7</td><td>●</td><td></td><td>8</td><td>20</td><td>3</td><td>BFP#4 SLUDGE FEED MOV</td><td>1.1</td><td></td><td></td></tr><tr><td></td><td>1.1</td><td></td><td></td><td></td><td></td><td>9</td><td></td><td>●</td><td>10</td><td></td><td></td><td></td><td></td><td>1.1</td><td></td></tr><tr><td></td><td></td><td>1.1</td><td></td><td></td><td></td><td>11</td><td></td><td></td><td>●</td><td>12</td><td></td><td></td><td></td><td></td><td>1.1</td></tr><tr><td>1.1</td><td></td><td></td><td>BFP#1 WASHWATER SUPPLY MOV</td><td>3</td><td>20</td><td>13</td><td>●</td><td></td><td>14</td><td>20</td><td>3</td><td>BFP#2 WASHWATER SUPPLY MOV</td><td>1.1</td><td></td><td></td></tr><tr><td></td><td>1.1</td><td></td><td></td><td></td><td></td><td>15</td><td></td><td>●</td><td>16</td><td></td><td></td><td></td><td></td><td>1.1</td><td></td></tr><tr><td></td><td></td><td>1.1</td><td></td><td></td><td></td><td>17</td><td></td><td></td><td>●</td><td>18</td><td></td><td></td><td></td><td></td><td>1.1</td></tr><tr><td>1.1</td><td></td><td></td><td>BFP#3 WASHWATER SUPPLY MOV</td><td>3</td><td>20</td><td>19</td><td>●</td><td></td><td>20</td><td>20</td><td>3</td><td>BFP#4 WASHWATER SUPPLY MOV</td><td>1.1</td><td></td><td></td></tr><tr><td></td><td>1.1</td><td></td><td></td><td></td><td></td><td>21</td><td></td><td>●</td><td>22</td><td></td><td></td><td></td><td></td><td>1.1</td><td></td></tr><tr><td></td><td></td><td>1.1</td><td></td><td></td><td></td><td>23</td><td></td><td></td><td>●</td><td>24</td><td></td><td></td><td></td><td></td><td>1.1</td></tr><tr><td>-</td><td></td><td></td><td>TRANSFORMER XFMR-3/PANEL LP-3</td><td>3</td><td>20</td><td>25</td><td>●</td><td></td><td>26</td><td>20</td><td>3</td><td>SPARE</td><td></td><td></td><td></td></tr><tr><td></td><td>-</td><td></td><td></td><td></td><td></td><td>27</td><td></td><td>●</td><td>28</td><td></td><td></td><td></td><td></td><td></td><td></td></tr><tr><td></td><td></td><td>-</td><td></td><td></td><td></td><td>29</td><td></td><td></td><td>●</td><td>30</td><td></td><td></td><td></td><td></td><td></td></tr><tr><td>-</td><td></td><td></td><td>ROLL-UP DOOR
EAST</td><td>3</td><td>20</td><td>31</td><td>●</td><td></td><td>32</td><td>20</td><td>3</td><td>SPARE</td><td></td><td></td><td></td></tr><tr><td></td><td>-</td><td></td><td></td><td></td><td></td><td>33</td><td></td><td>●</td><td>34</td><td></td><td></td><td></td><td></td><td></td><td></td></tr><tr><td></td><td></td><td>-</td><td></td><td></td><td></td><td>35</td><td></td><td></td><td>●</td><td>36</td><td></td><td></td><td></td><td></td><td></td></tr><tr><td>-</td><td></td><td></td><td>SPARE</td><td>3</td><td>20</td><td>37</td><td>●</td><td></td><td>38</td><td>30</td><td>3</td><td>SPD</td><td></td><td></td><td></td></tr><tr><td></td><td>-</td><td></td><td></td><td></td><td></td><td>39</td><td></td><td>●</td><td>40</td><td></td><td></td><td></td><td></td><td></td><td></td></tr><tr><td></td><td></td><td>-</td><td></td><td></td><td></td><td>41</td><td></td><td></td><td>●</td><td>42</td><td></td><td></td><td></td><td></td><td></td></tr></tbody></table></td></tr><tr><td colspan="15">TOTAL AMPS: BUS A 8.8 BUS B 8.8 BUS C 8.8 CONNECTED Kva 7.3 RUNNING Kva 4.4</td></tr><tr><td colspan="15">RATED VOLTAGE: <input type="checkbox"/> 120/208 <input checked="" type="checkbox"/> 480 3 PHASE, 3 WIRE BRANCH POLES <input type="checkbox"/> 12 <input type="checkbox"/> 20 <input type="checkbox"/> 30 <input checked="" type="checkbox"/> 42</td></tr><tr><td colspan="15">RATED AMPS: <input checked="" type="checkbox"/> 100 <input type="checkbox"/> 225 <input type="checkbox"/> 400 <input type="checkbox"/> _____ CABINET: <input checked="" type="checkbox"/> SURFACE <input type="checkbox"/> FLUSH</td></tr><tr><td colspan="15">NEUTRAL BUS <input type="checkbox"/> 100% <input type="checkbox"/> 150% <input type="checkbox"/> 200% <input checked="" type="checkbox"/> GROUND BUS <input checked="" type="checkbox"/> HINGED DOOR <input checked="" type="checkbox"/> KEYED DOOR LATCH LOCATION: DEWATERING - 1ST FL. ELEC</td></tr><tr><td colspan="15"><input checked="" type="checkbox"/> CIRCUIT BREAKER (BOLT-IN) BRANCH DEVICES <input checked="" type="checkbox"/> SPD ENCLOSURE TYPE <input checked="" type="checkbox"/> NEMA 1 <input type="checkbox"/> NEMA 3R <input type="checkbox"/> NEMA 4X SS</td></tr><tr><td colspan="15"><input type="checkbox"/> MAIN LUGS ONLY MAIN 100 AMPS <input checked="" type="checkbox"/> BREAKER <input type="checkbox"/> _____ TO BE GFI BREAKERS</td></tr><tr><td colspan="15">PANELBOARD MUST BE RATED TO INTERRUPT A SHORT CIRCUIT ISC OF _____18,000 AMPS SYMMETRICAL.</td></tr><tr><td colspan="15">APPROVED MF'RS. SEE SPECIFICATION 16050. _____ COPPER BUSSES</td></tr><tr><td rowspan="10">G</td><td colspan="12">NEW PANELBOARD SCHEDULE "LP-3"</td></tr><tr><td colspan="12"><table><thead><tr><th colspan="3">BUS AMPS</th><th rowspan="2">LOAD</th><th rowspan="2">POLES</th><th rowspan="2">AMPS</th><th colspan="3">BUS A B C</th><th rowspan="2">AMPS</th><th rowspan="2">POLES</th><th rowspan="2">LOAD</th><th colspan="3">BUS AMPS</th></tr><tr><th>A</th><th>B</th><th>C</th><th>A</th><th>B</th><th>C</th><th>A</th><th>B</th><th>C</th></tr></thead><tbody><tr><td>9.1</td><td></td><td></td><td>LIGHT - 1ST FL ELEC. ROOM</td><td>1</td><td>20</td><td>1</td><td>●</td><td></td><td>2</td><td>20</td><td>1</td><td>RECEPT. - INTERIOR (ELEC. ROOM)</td><td>3.0</td><td></td><td></td></tr><tr><td></td><td>9.1</td><td></td><td>LIGHT - 1ST FL FEED PUMP AREA</td><td>1</td><td>20</td><td>3</td><td></td><td>●</td><td>4</td><td>20</td><td>1</td><td>RECEPT. - FEED PUMP AREA SOUTH</td><td></td><td>6.0</td><td></td></tr><tr><td></td><td></td><td>3.0</td><td>LIGHT - 1ST FL PRESS AREA SOUTH</td><td>1</td><td>20</td><td>5</td><td></td><td></td><td>●</td><td>6</td><td>20</td><td>1</td><td>RECEPT. - PRESS AREA SOUTH</td><td></td><td></td><td>4.5</td></tr><tr><td>-</td><td></td><td></td><td>LIGHT - 1ST FL PRESS AREA NORTH</td><td>1</td><td>20</td><td>7</td><td>●</td><td></td><td>8</td><td>20</td><td>1</td><td>RECEPT. - PRESS AREA SOUTH-EAST</td><td>6.0</td><td></td><td></td></tr><tr><td></td><td>-</td><td></td><td>LIGHT - EXTERIOR WALL</td><td>1</td><td>20</td><td>9</td><td></td><td>●</td><td>10</td><td>20</td><td>1</td><td>RECEPT. - FEED PUMP AREA NORTH</td><td></td><td>-</td><td></td></tr><tr><td></td><td></td><td>6.0</td><td>RECEPT - INTERIOR (COLUMNS)</td><td>1</td><td>20</td><td>11</td><td></td><td></td><td>●</td><td>12</td><td>20</td><td>1</td><td>RECEPT. - PRESS AREA BFP#2, 3</td><td></td><td></td><td>0.5</td></tr><tr><td>-</td><td></td><td></td><td>CU-1 (SUB-FEED TO FCU-1)</td><td>2</td><td>20</td><td>13</td><td>●</td><td></td><td>14</td><td>20</td><td>1</td><td>SPARE</td><td></td><td></td><td></td></tr><tr><td></td><td>-</td><td></td><td></td><td></td><td></td><td>15</td><td></td><td>●</td><td>16</td><td>20</td><td>1</td><td>SPARE</td><td></td><td></td><td></td></tr><tr><td></td><td></td><td>4.4</td><td>EXHAUST FAN (EF-1)</td><td>1</td><td>20</td><td>17</td><td></td><td></td><td>●</td><td>18</td><td>20</td><td>1</td><td>SPARE</td><td></td><td></td><td></td></tr><tr><td></td><td></td><td></td><td>EXST LIGHT - TRUCK LOADING AREA</td><td>1</td><td>20</td><td>19</td><td>●</td><td></td><td>20</td><td>20</td><td>1</td><td>SPARE</td><td></td><td></td><td></td></tr><tr><td></td><td></td><td></td><td>CU-2 (SUB-FEED TO FCU-2)</td><td>2</td><td>20</td><td>21</td><td></td><td>●</td><td>22</td><td>20</td><td>1</td><td>SPARE</td><td></td><td></td><td></td></tr><tr><td></td><td>-</td><td></td><td></td><td></td><td></td><td>23</td><td></td><td></td><td>●</td><td>24</td><td>20</td><td>1</td><td>SPARE</td><td></td><td></td><td></td></tr><tr><td></td><td></td><td></td><td>SPARE</td><td>1</td><td>20</td><td>25</td><td>●</td><td></td><td>26</td><td>20</td><td>1</td><td>SPARE</td><td></td><td></td><td></td></tr><tr><td></td><td></td><td></td><td>SPARE</td><td>1</td><td>20</td><td>27</td><td></td><td>●</td><td>28</td><td>20</td><td>1</td><td>SPARE</td><td></td><td></td><td></td></tr><tr><td></td><td>-</td><td></td><td>SPARE</td><td>1</td><td>20</td><td>29</td><td></td><td></td><td>●</td><td>30</td><td>20</td><td>1</td><td>SPARE</td><td></td><td></td><td></td></tr><tr><td></td><td></td><td></td><td>SPARE</td><td>1</td><td>20</td><td>31</td><td>●</td><td></td><td>32</td><td>20</td><td>1</td><td>SPARE</td><td></td><td></td><td></td></tr><tr><td></td><td></td><td></td><td>SPARE</td><td>1</td><td>20</td><td>33</td><td></td><td>●</td><td>34</td><td>20</td><td>1</td><td>SPARE</td><td></td><td></td><td></td></tr><tr><td></td><td></td><td></td><td>SPARE</td><td>1</td><td>20</td><td>35</td><td></td><td></td><td>●</td><td>36</td><td>20</td><td>1</td><td>SPARE</td><td></td><td></td><td></td></tr><tr><td></td><td></td><td></td><td>SPARE</td><td>1</td><td>20</td><td>37</td><td>●</td><td></td><td>38</td><td>30</td><td>3</td><td>SPD</td><td></td><td></td><td></td></tr><tr><td></td><td></td><td></td><td>SPARE</td><td>1</td><td>20</td><td>39</td><td></td><td>●</td><td>40</td><td></td><td></td><td></td><td></td><td></td><td></td></tr><tr><td></td><td></td><td></td><td>SPARE</td><td>1</td><td>20</td><td>41</td><td></td><td></td><td>●</td><td>42</td><td></td><td></td><td></td><td></td><td></td></tr></tbody></table></td></tr><tr><td colspan="15">TOTAL AMPS: BUS A 18.1 BUS B 15.1 BUS C 18.4 CONNECTED Kva 6.2</td></tr><tr><td colspan="15">RATED VOLTAGE: <input checked="" type="checkbox"/> 120/208 <input type="checkbox"/> 480 3 PHASE, 4 WIRE BRANCH POLES <input type="checkbox"/> 12 <input type="checkbox"/> 20 <input type="checkbox"/> 30 <input checked="" type="checkbox"/> 42</td></tr><tr><td colspan="15">RATED AMPS: <input checked="" type="checkbox"/> 100 <input type="checkbox"/> 225 <input type="checkbox"/> 400 <input type="checkbox"/> _____ CABINET: <input checked="" type="checkbox"/> SURFACE <input type="checkbox"/> FLUSH</td></tr><tr><td colspan="15">NEUTRAL BUS <input type="checkbox"/> 100% <input checked="" type="checkbox"/> 150% <input type="checkbox"/> 200% <input checked="" type="checkbox"/> GROUND BUS <input checked="" type="checkbox"/> HINGED DOOR <input checked="" type="checkbox"/> KEYED DOOR LATCH LOCATION: DEWATERING - 1ST FL. ELEC</td></tr><tr><td colspan="15"><input checked="" type="checkbox"/> CIRCUIT BREAKER (BOLT-IN) BRANCH DEVICES <input checked="" type="checkbox"/> SPD ENCLOSURE TYPE <input checked="" type="checkbox"/> NEMA 1 <input type="checkbox"/> NEMA 3R <input type="checkbox"/> NEMA 4X <input type="checkbox"/> _____</td></tr><tr><td colspan="15"><input type="checkbox"/> MAIN LUGS ONLY MAIN 20A AMPS <input checked="" type="checkbox"/> BREAKER <input type="checkbox"/> _____ TO BE GFI BREAKERS</td></tr><tr><td colspan="15">PANELBOARD MUST BE RATED TO INTERRUPT A SHORT CIRCUIT ISC OF _____10,000 AMPS SYMMETRICAL.</td></tr><tr><td colspan="15">APPROVED MF'RS. SEE SPECIFICATION 16050. _____ COPPER BUSSES MAIN LUGS _____ SETS SIZE: _____</td></tr><tr><td rowspan="10">G</td><td colspan="12">CITY OF DAYTONA BEACH</td></tr><tr><td colspan="12">WRWRF BIOSOLIDS DEWATERING IMPROVEMENTS</td></tr><tr><td colspan="12">ELECTRICAL</td></tr><tr><td colspan="12">PANELBOARD SCHEDULES</td></tr><tr><td colspan="12">VERIFY SCALES</td></tr><tr><td colspan="12">JOB NO. 8290U.10</td></tr><tr><td colspan="12">DRAWING NO. 00E23</td></tr><tr><td colspan="12">SHEET NO.</td></tr><tr><td colspan="12">BAR IS ONE INCH ON ORIGINAL DRAWING</td></tr><tr><td colspan="12">IF NOT ONE INCH ON THIS SHEET, ADJUST SCALES ACCORDINGLY</td></tr></tbody></table>
 | | | | | | | | | | | | BUS AMPS | | | LOAD | POLES | AMPS | BUS A B C | | | AMPS | POLES | LOAD | BUS AMPS | | | A | B | C | A | B | C | A | B | C | 9.1 | | | LIGHT - INTERIOR LAB RECEPT. | 1 | 20 | 1 | ● | | 2 | 20 | 1 | RECEPT. - INTERIOR (SE CORNER) | 3.0 | | | | 9.1 | | LIGHT - INTERIOR | 1 | 20 | 3 | | ● | 4 | 20 | 1 | RECEPT. - ELEC. ROOM | | 6.0 | | | | 3.0 | LIGHT - EXTERIOR LAB. | 1 | 20 | 5 | | | ● | 6 | 20 | 1 | RECEPT. - ELEC. ROOM | | | 4.5 | - | | | USED | 1 | 20 | 7 | ● | | 8 | 20 | 1 | RECEPT. - EXTERIOR | 6.0 | | | | - | | USED | 1 | 20 | 9 | | ● | 10 | 20 | 1 | 2ND FL SOUTH HIGH BAY RECEPT. | | - | | | | 6.0 | RECEPT - INTERIOR (COLUMNS) | 1 | 20 | 11 | | | ● | 12 | 20 | 1 | 2ND FL NORTH HIGH BAY RECEPT. | | | 0.5 | - | | | USED | 1 | 20 | 13 | ● | | 14 | 20 | 1 | LIGHTING CONTACTOR CO11 | | | | | - | | N. WALL LAB RECEPT. | 1 | 20 | 15 | | ● | 16 | 20 | 1 | SPARE | | | | | | 4.4 | USED | 1 | 20 | 17 | | | ● | 18 | 20 | 1 | ROW 2 LITE 2ND FL | | | | E | | | USED | 1 | 20 | 19 | ● | | 20 | 20 | 1 | SPARE | | | | | | USED | 1 | 20 | 21 | | ● | 22 | 20 | 1 | FIRST FLOOR RECEPT FILTRATE AREA | | | | | - | SECOND FLOOR LTS | 1 | 20 | 23 | | | ● | 24 | 20 | 1 | BAD BREAKER (OFF) | | | | | | POLE LITE + OUTLET | 1 | 20 | 25 | ● | | 26 | 20 | 1 | SECOND FLOOR LTS (LAST ROW) | | | | | | USED | 1 | 20 | 27 | | ● | 28 | 20 | 1 | BAD BREAKER (OFF) | | | | | - | OUTLETS | 1 | 20 | 29 | | | ● | 30 | 40 | 2 | SPARE | | | | | | SPACE | 2 | 30 | 31 | ● | | 32 | | | | | | | | | | | | 33 | | | ● | 34 | 20 | 1 | AIR DRYER | | | | | | SPACE | 2 | 40 | 35 | | | ● | 36 | | | | | | | | | | | 37 | ● | | 38 | | | | | | | F | | | | | | 39 | | ● | 40 | | | | | | | | | SPACE | 1 | 20 | 41 | | | ● | 42 | | | | | | SUB-FEED BREAKERS AT CIRCUIT NO.34 (175A) AND CIRCUIT NO.35 (125A FOR LC2) | | | | | | | | | | | | | | | TOTAL AMPS: BUS A 18.1BUS B 15.1 BUS C 18.4 CONNECTED Kva 6.2 | | | | | | | | | | | | | | | RATED VOLTAGE: <input checked="" type="checkbox"/> 120/208 <input type="checkbox"/> 480 3 PHASE, 4 WIRE BRANCH POLES <input type="checkbox"/> 12 <input type="checkbox"/> 20 <input type="checkbox"/> 30 <input checked="" type="checkbox"/> 42 | | | | | | | | | | | | | | | RATED AMPS: <input checked=""
type="checkbox"/> 100 <input type="checkbox"/> 225 <input type="checkbox"/> 400 <input type="checkbox"/> _____ CABINET: <input checked="" type="checkbox"/> SURFACE <input type="checkbox"/> FLUSH | | | | | | | | | | | | | | | NEUTRAL BUS <input type="checkbox"/> 100% <input checked="" type="checkbox"/> 150% <input type="checkbox"/> 200% <input checked="" type="checkbox"/> GROUND BUS <input checked="" type="checkbox"/> HINGED DOOR <input checked="" type="checkbox"/> KEYED DOOR LATCH LOCATION: INSTRUMENTATION ROOM | | | | | | | | | | | | | | | <input checked="" type="checkbox"/> CIRCUIT BREAKER (BOLT-IN) BRANCH DEVICES <input checked="" type="checkbox"/> SPD ENCLOSURE TYPE <input checked="" type="checkbox"/> NEMA 1 <input type="checkbox"/> NEMA 3R <input type="checkbox"/> NEMA 4X <input type="checkbox"/> _____ | | | | | | | | | | | | | | | <input type="checkbox"/> MAIN LUGS ONLY MAIN 225 AMPS <input checked="" type="checkbox"/> BREAKER <input type="checkbox"/> _____ TO BE GFI BREAKERS | | | | | | | | | | | | | | | PANELBOARD MUST BE RATED TO INTERRUPT A SHORT CIRCUIT ISC OF _____10,000 AMPS SYMMETRICAL. | | | | | | | | | | | | | | | G | SQUARE D _____ COPPER BUSSES MAIN LUGS _____ SETS SIZE: _____ | | | | | | | | | | | | | | | NEW PANELBOARD SCHEDULE "PP-3" | | | | | | | | | | |

 | <table><thead><tr><th colspan="3">BUS AMPS</th><th rowspan="2">LOAD</th><th rowspan="2">POLES</th><th rowspan="2">AMPS</th><th colspan="3">BUS A B C</th><th rowspan="2">AMPS</th><th rowspan="2">POLES</th><th rowspan="2">LOAD</th><th colspan="3">BUS AMPS</th></tr><tr><th>A</th><th>B</th><th>C</th><th>A</th><th>B</th><th>C</th><th>A</th><th>B</th><th>C</th></tr></thead><tbody><tr><td>1.1</td><td></td><td></td><td>BFP#1 SLUDGE FEED MOV</td><td>3</td><td>20</td><td>1</td><td>●</td><td></td><td>2</td><td>20</td><td>3</td><td>BFP#2 SLUDGE FEED MOV</td><td>1.1</td><td></td><td></td></tr><tr><td></td><td>1.1</td><td></td><td></td><td></td><td></td><td>3</td><td></td><td>●</td><td>4</td><td></td><td></td><td></td><td></td><td>1.1</td><td></td></tr><tr><td></td><td></td><td>1.1</td><td></td><td></td><td></td><td>5</td><td></td><td></td><td>●</td><td>6</td><td></td><td></td><td></td><td></td><td>1.1</td></tr><tr><td>1.1</td><td></td><td></td><td>BFP#3 SLUDGE FEED MOV</td><td>3</td><td>20</td><td>7</td><td>●</td><td></td><td>8</td><td>20</td><td>3</td><td>BFP#4 SLUDGE FEED MOV</td><td>1.1</td><td></td><td></td></tr><tr><td></td><td>1.1</td><td></td><td></td><td></td><td></td><td>9</td><td></td><td>●</td><td>10</td><td></td><td></td><td></td><td></td><td>1.1</td><td></td></tr><tr><td></td><td></td><td>1.1</td><td></td><td></td><td></td><td>11</td><td></td><td></td><td>●</td><td>12</td><td></td><td></td><td></td><td></td><td>1.1</td></tr><tr><td>1.1</td><td></td><td></td><td>BFP#1 WASHWATER SUPPLY MOV</td><td>3</td><td>20</td><td>13</td><td>●</td><td></td><td>14</td><td>20</td><td>3</td><td>BFP#2 WASHWATER SUPPLY MOV</td><td>1.1</td><td></td><td></td></tr><tr><td></td><td>1.1</td><td></td><td></td><td></td><td></td><td>15</td><td></td><td>●</td><td>16</td><td></td><td></td><td></td><td></td><td>1.1</td><td></td></tr><tr><td></td><td></td><td>1.1</td><td></td><td></td><td></td><td>17</td><td></td><td></td><td>●</td><td>18</td><td></td><td></td><td></td><td></td><td>1.1</td></tr><tr><td>1.1</td><td></td><td></td><td>BFP#3 WASHWATER SUPPLY MOV</td><td>3</td><td>20</td><td>19</td><td>●</td><td></td><td>20</td><td>20</td><td>3</td><td>BFP#4 WASHWATER SUPPLY MOV</td><td>1.1</td><td></td><td></td></tr><tr><td></td><td>1.1</td><td></td><td></td><td></td><td></td><td>21</td><td></td><td>●</td><td>22</td><td></td><td></td><td></td><td></td><td>1.1</td><td></td></tr><tr><td></td><td></td><td>1.1</td><td></td><td></td><td></td><td>23</td><td></td><td></td><td>●</td><td>24</td><td></td><td></td><td></td><td></td><td>1.1</td></tr><tr><td>-</td><td></td><td></td><td>TRANSFORMER XFMR-3/PANEL LP-3</td><td>3</td><td>20</td><td>25</td><td>●</td><td></td><td>26</td><td>20</td><td>3</td><td>SPARE</td><td></td><td></td><td></td></tr><tr><td></td><td>-</td><td></td><td></td><td></td><td></td><td>27</td><td></td><td>●</td><td>28</td><td></td><td></td><td></td><td></td><td></td><td></td></tr><tr><td></td><td></td><td>-</td><td></td><td></td><td></td><td>29</td><td></td><td></td><td>●</td><td>30</td><td></td><td></td><td></td><td></td><td></td></tr><tr><td>-</td><td></td><td></td><td>ROLL-UP DOOR EAST</td><td>3</td><td>20</td><td>31</td><td>●</td><td></td><td>32</td><td>20</td><td>3</td><td>SPARE</td><td></td><td></td><td></td></tr><tr><td></td><td>-</td><td></td><td></td><td></td><td></td><td>33</td><td></td><td>●</td><td>34</td><td></td><td></td><td></td><td></td><td></td><td></td></tr><tr><td></td><td></td><td>-</td><td></td><td></td><td></td><td>35</td><td></td><td></td><td>●</td><td>36</td><td></td><td></td><td></td><td></td><td></td></tr><tr><td>-</td><td></td><td></td><td>SPARE</td><td>3</td><td>20</td><td>37</td><td>●</td><td></td><td>38</td><td>30</td><td>3</td><td>SPD</td><td></td><td></td><td></td></tr><tr><td></td><td>-</td><td></td><td></td><td></td><td></td><td>39</td><td></td><td>●</td><td>40</td><td></td><td></td><td></td><td></td><td></td><td></td></tr><tr><td></td><td></td><td>-</td><td></td><td></td><td></td><td>41</td><td></td><td></td><td>●</td><td>42</td><td></td><td></td><td></td><td></td><td></td></tr></tbody></table> | | | | | | | | | | | | BUS AMPS | | | LOAD | POLES | AMPS | BUS A B C | | | AMPS | POLES | LOAD | BUS AMPS | | | A | B | C | A | B | C | A | B | C | 1.1 | | | BFP#1 SLUDGE FEED MOV | 3 | 20 | 1 | ● | | 2 | 20 | 3 | BFP#2 SLUDGE FEED MOV | 1.1 | | | | 1.1 | | | | | 3 | | ● | 4 | | | | | 1.1 | | | | 1.1 | | | | 5 | | | ● | 6 | | | | | 1.1 | 1.1 | | | BFP#3 SLUDGE FEED MOV | 3 | 20 | 7 | ● | | 8 | 20 | 3 | BFP#4 SLUDGE FEED MOV | 1.1 | | | | 1.1 | | | | | 9 | | ● | 10 | | | | | 1.1 | | | | 1.1 | | | | 11 | | | ● | 12 | | | | | 1.1 | 1.1 | | | BFP#1 WASHWATER SUPPLY MOV | 3 | 20 | 13 | ● | | 14 | 20 | 3 | BFP#2 WASHWATER SUPPLY MOV | 1.1 | | | | 1.1 | | | | | 15 | | ● | 16 | | | | | 1.1 | | | | 1.1 | | | | 17 | | | ● | 18 | | | | | 1.1 | 1.1 | | | BFP#3 WASHWATER SUPPLY MOV | 3 | 20 | 19 | ● | | 20 | 20 | 3 | BFP#4 WASHWATER SUPPLY MOV | 1.1 | | | | 1.1 | | | | | 21 | | ● | 22 | | | | | 1.1 | | | | 1.1 | | | | 23 | | | ● | 24 | | | | | 1.1 | - | | | TRANSFORMER XFMR-3/PANEL LP-3 | 3 | 20 | 25 | ● | | 26 | 20 | 3 | SPARE | | | | | - | | | | | 27 | | ● | 28 | | | | | | | | | - | | | | 29 | | | ● | 30 | | | | | | - | | | ROLL-UP DOOR EAST | 3 | 20 | 31 | ● | | 32 | 20 | 3 | SPARE | | | | | - | | | | | 33 | | ● | 34 | | | | | | | | | - | | | | 35 | | | ● | 36 | | | | | | - | | | SPARE | 3 | 20 | 37 | ● | | 38 | 30 | 3 | SPD | | | | | - | | | | | 39 | | ● | 40 | | | | | | | | | - | | | | 41 | | | ● | 42 | | | | | | TOTAL AMPS: BUS A 8.8 BUS B 8.8 BUS C 8.8 CONNECTED Kva 7.3 RUNNING Kva 4.4 | | | | | | | | | | | | | | | RATED VOLTAGE: <input type="checkbox"/> 120/208 <input checked="" type="checkbox"/> 480 3 PHASE, 3 WIRE BRANCH POLES <input type="checkbox"/> 12 <input type="checkbox"/> 20 <input type="checkbox"/> 30 <input checked="" type="checkbox"/> 42 | | | | | | | | | | | | | | | RATED AMPS: <input checked="" type="checkbox"/> 100 <input type="checkbox"/> 225 <input type="checkbox"/> 400 <input type="checkbox"/> _____ CABINET: <input checked="" type="checkbox"/> SURFACE <input type="checkbox"/> FLUSH | | | | | | | | | | | | | | | NEUTRAL BUS <input type="checkbox"/> 100% <input type="checkbox"/> 150% <input type="checkbox"/> 200% <input checked="" type="checkbox"/> GROUND BUS <input checked="" type="checkbox"/> HINGED DOOR <input checked="" type="checkbox"/> KEYED DOOR LATCH LOCATION: DEWATERING - 1ST FL. ELEC | | | | | | | | | | | | | | | <input checked="" type="checkbox"/> CIRCUIT BREAKER (BOLT-IN) BRANCH DEVICES <input checked="" type="checkbox"/> SPD ENCLOSURE TYPE <input checked="" type="checkbox"/> NEMA 1 <input type="checkbox"/> NEMA 3R <input type="checkbox"/> NEMA 4X SS | | | | | | | | | | | | | | | <input type="checkbox"/> MAIN LUGS ONLY MAIN 100 AMPS <input checked="" type="checkbox"/> BREAKER <input type="checkbox"/> _____ TO BE GFI BREAKERS | | | | | | | | | | | | | | | PANELBOARD MUST BE RATED TO INTERRUPT A SHORT CIRCUIT ISC OF _____18,000 AMPS SYMMETRICAL. | | | | | | | | | | | | | | | | | | | | | | | | | | | | | | | | | | |
 | | | | | APPROVED MF'RS. SEE SPECIFICATION 16050. _____ COPPER BUSSES | | | | | | | | | | | | | | | G | NEW PANELBOARD SCHEDULE "LP-3" | | | | | | | | | | | | <table><thead><tr><th colspan="3">BUS AMPS</th><th rowspan="2">LOAD</th><th rowspan="2">POLES</th><th rowspan="2">AMPS</th><th colspan="3">BUS A B C</th><th rowspan="2">AMPS</th><th rowspan="2">POLES</th><th rowspan="2">LOAD</th><th colspan="3">BUS AMPS</th></tr><tr><th>A</th><th>B</th><th>C</th><th>A</th><th>B</th><th>C</th><th>A</th><th>B</th><th>C</th></tr></thead><tbody><tr><td>9.1</td><td></td><td></td><td>LIGHT - 1ST FL ELEC. ROOM</td><td>1</td><td>20</td><td>1</td><td>●</td><td></td><td>2</td><td>20</td><td>1</td><td>RECEPT. - INTERIOR (ELEC. ROOM)</td><td>3.0</td><td></td><td></td></tr><tr><td></td><td>9.1</td><td></td><td>LIGHT - 1ST FL FEED PUMP AREA</td><td>1</td><td>20</td><td>3</td><td></td><td>●</td><td>4</td><td>20</td><td>1</td><td>RECEPT. - FEED PUMP AREA SOUTH</td><td></td><td>6.0</td><td></td></tr><tr><td></td><td></td><td>3.0</td><td>LIGHT - 1ST FL PRESS AREA SOUTH</td><td>1</td><td>20</td><td>5</td><td></td><td></td><td>●</td><td>6</td><td>20</td><td>1</td><td>RECEPT. - PRESS AREA SOUTH</td><td></td><td></td><td>4.5</td></tr><tr><td>-</td><td></td><td></td><td>LIGHT - 1ST FL PRESS AREA NORTH</td><td>1</td><td>20</td><td>7</td><td>●</td><td></td><td>8</td><td>20</td><td>1</td><td>RECEPT. - PRESS AREA SOUTH-EAST</td><td>6.0</td><td></td><td></td></tr><tr><td></td><td>-</td><td></td><td>LIGHT - EXTERIOR WALL</td><td>1</td><td>20</td><td>9</td><td></td><td>●</td><td>10</td><td>20</td><td>1</td><td>RECEPT. - FEED PUMP AREA NORTH</td><td></td><td>-</td><td></td></tr><tr><td></td><td></td><td>6.0</td><td>RECEPT - INTERIOR (COLUMNS)</td><td>1</td><td>20</td><td>11</td><td></td><td></td><td>●</td><td>12</td><td>20</td><td>1</td><td>RECEPT. - PRESS AREA BFP#2, 3</td><td></td><td></td><td>0.5</td></tr><tr><td>-</td><td></td><td></td><td>CU-1 (SUB-FEED TO FCU-1)</td><td>2</td><td>20</td><td>13</td><td>●</td><td></td><td>14</td><td>20</td><td>1</td><td>SPARE</td><td></td><td></td><td></td></tr><tr><td></td><td>-</td><td></td><td></td><td></td><td></td><td>15</td><td></td><td>●</td><td>16</td><td>20</td><td>1</td><td>SPARE</td><td></td><td></td><td></td></tr><tr><td></td><td></td><td>4.4</td><td>EXHAUST FAN (EF-1)</td><td>1</td><td>20</td><td>17</td><td></td><td></td><td>●</td><td>18</td><td>20</td><td>1</td><td>SPARE</td><td></td><td></td><td></td></tr><tr><td></td><td></td><td></td><td>EXST LIGHT - TRUCK LOADING AREA</td><td>1</td><td>20</td><td>19</td><td>●</td><td></td><td>20</td><td>20</td><td>1</td><td>SPARE</td><td></td><td></td><td></td></tr><tr><td></td><td></td><td></td><td>CU-2 (SUB-FEED TO FCU-2)</td><td>2</td><td>20</td><td>21</td><td></td><td>●</td><td>22</td><td>20</td><td>1</td><td>SPARE</td><td></td><td></td><td></td></tr><tr><td></td><td>-</td><td></td><td></td><td></td><td></td><td>23</td><td></td><td></td><td>●</td><td>24</td><td>20</td><td>1</td><td>SPARE</td><td></td><td></td><td></td></tr><tr><td></td><td></td><td></td><td>SPARE</td><td>1</td><td>20</td><td>25</td><td>●</td><td></td><td>26</td><td>20</td><td>1</td><td>SPARE</td><td></td><td></td><td></td></tr><tr><td></td><td></td><td></td><td>SPARE</td><td>1</td><td>20</td><td>27</td><td></td><td>●</td><td>28</td><td>20</td><td>1</td><td>SPARE</td><td></td><td></td><td></td></tr><tr><td></td><td>-</td><td></td><td>SPARE</td><td>1</td><td>20</td><td>29</td><td></td><td></td><td>●</td><td>30</td><td>20</td><td>1</td><td>SPARE</td><td></td><td></td><td></td></tr><tr><td></td><td></td><td></td><td>SPARE</td><td>1</td><td>20</td><td>31</td><td>●</td><td></td><td>32</td><td>20</td><td>1</td><td>SPARE</td><td></td><td></td><td></td></tr><tr><td></td><td></td><td></td><td>SPARE</td><td>1</td><td>20</td><td>33</td><td></td><td>●</td><td>34</td><td>20</td><td>1</td><td>SPARE</td><td></td><td></td><td></td></tr><tr><td></td><td></td><td></td><td>SPARE</td><td>1</td><td>20</td><td>35</td><td></td><td></td><td>●</td><td>36</td><td>20</td><td>1</td><td>SPARE</td><td></td><td></td><td></td></tr><tr><td></td><td></td><td></td><td>SPARE</td><td>1</td><td>20</td><td>37</td><td>●</td><td></td><td>38</td><td>30</td><td>3</td><td>SPD</td><td></td><td></td><td></td></tr><tr><td></td><td></td><td></td><td>SPARE</td><td>1</td><td>20</td><td>39</td><td></td><td>●</td><td>40</td><td></td><td></td><td></td><td></td><td></td><td></td></tr><tr><td></td><td></td><td></td><td>SPARE</td><td>1</td><td>20</td><td>41</td><td></td><td></td><td>●</td><td>42</td><td></td><td></td><td></td><td></td><td></td></tr></tbody></table> | | | | | | | | | | | | BUS AMPS | | | LOAD | POLES | AMPS | BUS A B C | | | AMPS | POLES | LOAD | BUS AMPS | | | A | B | C | A | B | C | A | B | C | 9.1 | | | LIGHT - 1ST FL ELEC. ROOM | 1 | 20 | 1 | ● | | 2 | 20 | 1 | RECEPT. - INTERIOR (ELEC. ROOM) | 3.0 | | | | 9.1 | | LIGHT - 1ST FL FEED PUMP AREA | 1 | 20 | 3 | | ● | 4 | 20 | 1 | RECEPT. - FEED PUMP AREA SOUTH | | 6.0 | | | | 3.0 | LIGHT - 1ST FL PRESS AREA SOUTH | 1 | 20 | 5 | | | ● | 6 | 20 | 1 | RECEPT. - PRESS AREA SOUTH | | | 4.5 | - | | | LIGHT - 1ST FL PRESS AREA NORTH | 1 | 20 | 7 | ● | | 8 | 20 | 1 | RECEPT. - PRESS AREA SOUTH-EAST | 6.0 | | | | - | | LIGHT - EXTERIOR WALL | 1 | 20 | 9 | | ● | 10 | 20 | 1 | RECEPT. - FEED PUMP AREA NORTH | | - | | | | 6.0 | RECEPT - INTERIOR (COLUMNS) | 1 | 20 | 11 | | | ● | 12 | 20 | 1 | RECEPT. - PRESS AREA BFP#2, 3 | | | 0.5 | - | | | CU-1 (SUB-FEED TO FCU-1) | 2 | 20 | 13 | ● | | 14 | 20 | 1 | SPARE |
 | | | | - | | | | | 15 | | ● | 16 | 20 | 1 | SPARE | | | | | | 4.4 | EXHAUST FAN (EF-1) | 1 | 20 | 17 | | | ● | 18 | 20 | 1 | SPARE | | | | | | | EXST LIGHT - TRUCK LOADING AREA | 1 | 20 | 19 | ● | | 20 | 20 | 1 | SPARE | | | | | | | CU-2 (SUB-FEED TO FCU-2) | 2 | 20 | 21 | | ● | 22 | 20 | 1 | SPARE | | | | | - | | | | | 23 | | | ● | 24 | 20 | 1 | SPARE | | | | | | | SPARE | 1 | 20 | 25 | ● | | 26 | 20 | 1 | SPARE | | | | | | | SPARE | 1 | 20 | 27 | | ● | 28 | 20 | 1 | SPARE | | | | | - | | SPARE | 1 | 20 | 29 | | | ● | 30 | 20 | 1 | SPARE | | | | | | | SPARE | 1 | 20 | 31 | ● | | 32 | 20 | 1 | SPARE | | | | | | | SPARE | 1 | 20 | 33 | | ● | 34 | 20 | 1 | SPARE | | | | | | | SPARE | 1 | 20 | 35 | | | ● | 36 | 20 | 1 | SPARE | | | | | | | SPARE | 1 | 20 | 37 | ● | | 38 | 30 | 3 | SPD | | | | | | | SPARE | 1 | 20 | 39 | | ● | 40 | | | | | | | | | | SPARE | 1 | 20 | 41 | | | ● | 42 | | | | | | TOTAL AMPS: BUS A 18.1 BUS B 15.1 BUS C 18.4 CONNECTED Kva 6.2 | | | | | | | | | | | | | | | RATED VOLTAGE: <input checked="" type="checkbox"/> 120/208 <input type="checkbox"/> 480 3 PHASE, 4 WIRE BRANCH POLES <input type="checkbox"/> 12 <input type="checkbox"/> 20 <input type="checkbox"/> 30 <input checked="" type="checkbox"/> 42 | | | | | | | | | | | | | | | RATED AMPS: <input checked="" type="checkbox"/> 100 <input type="checkbox"/> 225 <input type="checkbox"/> 400 <input type="checkbox"/> _____ CABINET: <input checked="" type="checkbox"/> SURFACE <input type="checkbox"/> FLUSH | | | | | | | | | | | | | | | NEUTRAL BUS <input type="checkbox"/> 100% <input checked="" type="checkbox"/> 150% <input type="checkbox"/> 200% <input checked="" type="checkbox"/> GROUND BUS <input checked="" type="checkbox"/> HINGED DOOR <input checked="" type="checkbox"/> KEYED DOOR LATCH LOCATION: DEWATERING - 1ST FL. ELEC | | | | | | | | | | | | | | | <input checked="" type="checkbox"/> CIRCUIT BREAKER (BOLT-IN) BRANCH DEVICES <input checked="" type="checkbox"/> SPD ENCLOSURE TYPE <input checked="" type="checkbox"/> NEMA 1 <input type="checkbox"/> NEMA 3R <input type="checkbox"/> NEMA 4X <input type="checkbox"/> _____ | | | | | | | | | | | | | | | <input type="checkbox"/> MAIN LUGS ONLY MAIN 20A AMPS <input checked="" type="checkbox"/> BREAKER <input type="checkbox"/> _____ TO BE GFI BREAKERS | | | | | | | | | | | | | | | PANELBOARD MUST BE RATED TO INTERRUPT A SHORT CIRCUIT ISC OF _____10,000 AMPS SYMMETRICAL. | | | | | | | | | | | | | | | APPROVED MF'RS. SEE SPECIFICATION 16050. _____ COPPER BUSSES MAIN LUGS _____ SETS SIZE: _____ | | | | | | | | | | | | | | | G | CITY OF DAYTONA BEACH | | | | | | | | | | | | WRWRF BIOSOLIDS DEWATERING IMPROVEMENTS | | | | | | | | | | | | ELECTRICAL | | | | | | | | | | | | PANELBOARD SCHEDULES | | | | | | | | | | | | VERIFY SCALES | | | | | | | | | | | | JOB NO. 8290U.10 | | | | | | | | | | | | DRAWING NO. 00E23 | | | | | | | | | | | | SHEET NO. | | | | | | | | | | | | BAR IS ONE INCH ON ORIGINAL DRAWING | | | | | | | | | | | | IF NOT ONE INCH ON THIS SHEET, ADJUST SCALES ACCORDINGLY | | | | | | | | | | | | | | | | | | | | | | | | | | | | | | | | | | | | | |
 | |
| | BUS AMPS

 | | | LOAD | POLES | AMPS | BUS A B C | | | AMPS | POLES | LOAD | BUS AMPS | |
 | |

 | |
 | |
 | |
 | |
| | A

 | B | C | | | | A | B | C | | | | A | B | C | |
 | |

 | |
 | |
 | |
 | |
| | 9.1

 | | | LIGHT - INTERIOR LAB RECEPT. | 1 | 20 | 1 | ● | | 2 | 20 | 1 | RECEPT. - INTERIOR (SE CORNER) | 3.0 | |
 | |

 | |
 | |
 | |
 | |
| |

 | 9.1 | | LIGHT - INTERIOR | 1 | 20 | 3 | | ● | 4 | 20 | 1 | RECEPT. - ELEC. ROOM | | 6.0 | |
 | |

 | |
 | |
 | |
 | |
| |

 | | 3.0 | LIGHT - EXTERIOR LAB. | 1 | 20 | 5 | | | ● | 6 | 20 | 1 | RECEPT. - ELEC. ROOM | | | 4.5 | |
 | |

 | |
 | |
 | |
 | |
| | -

 | | | USED | 1 | 20 | 7 | ● | | 8 | 20 | 1 | RECEPT. - EXTERIOR | 6.0 | |
 | |

 | |
 | |
 | |
 | |
| | -

 | | USED | 1 | 20 | 9 | | ● | 10 | 20 | 1 | 2ND FL SOUTH HIGH BAY RECEPT. | | - | |
 | |

 | |
 | |
 | |
 | |
| |

 | 6.0 | RECEPT - INTERIOR (COLUMNS) | 1 | 20 | 11 | | | ● | 12 | 20 | 1 | 2ND FL NORTH HIGH BAY RECEPT. | | | 0.5 | |
 | |

 | |
 | |
 | |
 | |
| - |

 | | USED | 1 | 20 | 13 | ● | | 14 | 20 | 1 | LIGHTING CONTACTOR CO11 | |
 | |

 | |
 | |
 | |
 | |
| | -

 | | N. WALL LAB RECEPT. | 1 | 20 | 15 | | ● | 16 | 20 | 1 | SPARE | |
 | |

 | |
 | |
 | |
 | |
| |

 | 4.4 | USED | 1 | 20 | 17 | | | ● | 18 | 20 | 1 | ROW 2 LITE 2ND FL | |
 | |

 | |
 | |
 | |
 | |
| E |

 | | USED | 1 | 20 | 19 | ● | | 20 | 20 | 1 | SPARE | |
 | |

 | |
 | |
 | |
 | |
| |

 | | USED | 1 | 20 | 21 | | ● | 22 | 20 | 1 | FIRST FLOOR RECEPT FILTRATE AREA | |
 | |

 | |
 | |
 | |
 | |
| |

 | - | SECOND FLOOR LTS | 1 | 20 | 23 | | | ● | 24 | 20 | 1 | BAD BREAKER (OFF) | |
 | |

 | |
 | |
 | |
 | |
| |

 | | POLE LITE + OUTLET | 1 | 20 | 25 | ● | | 26 | 20 | 1 | SECOND FLOOR LTS (LAST ROW) | |
 | |

 | |
 | |
 | |
 | |
| |

 | | USED | 1 | 20 | 27 | | ● | 28 | 20 | 1 | BAD BREAKER (OFF) | |
 | |

 | |
 | |
 | |
 | |
| |

 | - | OUTLETS | 1 | 20 | 29 | | | ● | 30 | 40 | 2 | SPARE | |
 | |

 | |
 | |
 | |
 | |
| |

 | | SPACE | 2 | 30 | 31 | ● | | 32 | |
 | |

 | |
 | |
 | |
 | |
| |

 | | | | | 33 | | | ● | 34 | 20 | 1 | AIR DRYER | |
 | |

 | |
 | |
 | |
 | |
| |

 | | SPACE | 2 | 40 | 35 | | | ● | 36 | |
 | |

 | |
 | |
 | |
 | |
| |

 | | | | | 37 | ● | | 38 | |
 | |

 | |
 | |
 | |
 | |
| F |

 | | | | | 39 | | ● | 40 | |
 | |

 | |
 | |
 | |
 | |
| |

 | | SPACE | 1 | 20 | 41 | | | ● | 42 | |
 | |

 | |
 | |
 | |
 | |
| | SUB-FEED BREAKERS AT CIRCUIT NO.34 (175A) AND CIRCUIT NO.35 (125A FOR LC2)

 | |
 | |

 | |
 | |
 | |
 | |
| | TOTAL AMPS: BUS A 18.1BUS B 15.1 BUS C 18.4 CONNECTED Kva 6.2

 | |
 | |

 | |
 | |
 | |
 | |
| | RATED VOLTAGE: <input checked="" type="checkbox"/> 120/208 <input type="checkbox"/> 480 3 PHASE, 4 WIRE BRANCH POLES <input type="checkbox"/> 12 <input type="checkbox"/> 20 <input type="checkbox"/> 30 <input checked="" type="checkbox"/> 42

 | |
 | |

 | |
 | |
 | |
 | |
| | RATED AMPS: <input checked="" type="checkbox"/> 100 <input type="checkbox"/> 225 <input type="checkbox"/> 400 <input type="checkbox"/> _____ CABINET: <input checked="" type="checkbox"/> SURFACE <input type="checkbox"/> FLUSH

 | |
 | |

 | |
 | |
 | |
 | |
| | NEUTRAL BUS <input type="checkbox"/> 100% <input checked="" type="checkbox"/> 150% <input type="checkbox"/> 200% <input checked="" type="checkbox"/> GROUND BUS <input checked="" type="checkbox"/> HINGED DOOR <input checked="" type="checkbox"/> KEYED DOOR LATCH LOCATION: INSTRUMENTATION ROOM

 | |
 | |

 | |
 | |
 | |
 | |
| | <input checked="" type="checkbox"/> CIRCUIT BREAKER (BOLT-IN) BRANCH DEVICES <input checked="" type="checkbox"/> SPD ENCLOSURE TYPE <input checked="" type="checkbox"/> NEMA 1 <input type="checkbox"/> NEMA 3R <input type="checkbox"/> NEMA 4X <input type="checkbox"/> _____

 | |
 | |

 | |
 | |
 | |
 | |
| | <input type="checkbox"/> MAIN LUGS ONLY MAIN 225 AMPS <input checked="" type="checkbox"/> BREAKER <input type="checkbox"/> _____ TO BE GFI BREAKERS

 | |
 | |

 | |
 | |
 | |
 | |
| | PANELBOARD MUST BE RATED TO INTERRUPT A SHORT CIRCUIT ISC OF _____10,000 AMPS SYMMETRICAL.

 | |
 | |

 | |
 | |
 | |
 | |
| G | SQUARE D _____ COPPER BUSSES MAIN LUGS _____ SETS SIZE: _____

 | |
 | |

 | |
 | |
 | |
 | |
| | NEW PANELBOARD SCHEDULE "PP-3"

 | |
 | |

 | |
 | |
 | |
 | |
| | <table><thead><tr><th colspan="3">BUS AMPS</th><th rowspan="2">LOAD</th><th rowspan="2">POLES</th><th rowspan="2">AMPS</th><th colspan="3">BUS A B C</th><th rowspan="2">AMPS</th><th rowspan="2">POLES</th><th rowspan="2">LOAD</th><th colspan="3">BUS AMPS</th></tr><tr><th>A</th><th>B</th><th>C</th><th>A</th><th>B</th><th>C</th><th>A</th><th>B</th><th>C</th></tr></thead><tbody><tr><td>1.1</td><td></td><td></td><td>BFP#1 SLUDGE FEED MOV</td><td>3</td><td>20</td><td>1</td><td>●</td><td></td><td>2</td><td>20</td><td>3</td><td>BFP#2 SLUDGE FEED MOV</td><td>1.1</td><td></td><td></td></tr><tr><td></td><td>1.1</td><td></td><td></td><td></td><td></td><td>3</td><td></td><td>●</td><td>4</td><td></td><td></td><td></td><td></td><td>1.1</td><td></td></tr><tr><td></td><td></td><td>1.1</td><td></td><td></td><td></td><td>5</td><td></td><td></td><td>●</td><td>6</td><td></td><td></td><td></td><td></td><td>1.1</td></tr><tr><td>1.1</td><td></td><td></td><td>BFP#3 SLUDGE FEED MOV</td><td>3</td><td>20</td><td>7</td><td>●</td><td></td><td>8</td><td>20</td><td>3</td><td>BFP#4 SLUDGE FEED MOV</td><td>1.1</td><td></td><td></td></tr><tr><td></td><td>1.1</td><td></td><td></td><td></td><td></td><td>9</td><td></td><td>●</td><td>10</td><td></td><td></td><td></td><td></td><td>1.1</td><td></td></tr><tr><td></td><td></td><td>1.1</td><td></td><td></td><td></td><td>11</td><td></td><td></td><td>●</td><td>12</td><td></td><td></td><td></td><td></td><td>1.1</td></tr><tr><td>1.1</td><td></td><td></td><td>BFP#1 WASHWATER SUPPLY MOV</td><td>3</td><td>20</td><td>13</td><td>●</td><td></td><td>14</td><td>20</td><td>3</td><td>BFP#2 WASHWATER SUPPLY MOV</td><td>1.1</td><td></td><td></td></tr><tr><td></td><td>1.1</td><td></td><td></td><td></td><td></td><td>15</td><td></td><td>●</td><td>16</td><td></td><td></td><td></td><td></td><td>1.1</td><td></td></tr><tr><td></td><td></td><td>1.1</td><td></td><td></td><td></td><td>17</td><td></td><td></td><td>●</td><td>18</td><td></td><td></td><td></td><td></td><td>1.1</td></tr><tr><td>1.1</td><td></td><td></td><td>BFP#3 WASHWATER SUPPLY MOV</td><td>3</td><td>20</td><td>19</td><td>●</td><td></td><td>20</td><td>20</td><td>3</td><td>BFP#4 WASHWATER SUPPLY MOV</td><td>1.1</td><td></td><td></td></tr><tr><td></td><td>1.1</td><td></td><td></td><td></td><td></td><td>21</td><td></td><td>●</td><td>22</td><td></td><td></td><td></td><td></td><td>1.1</td><td></td></tr><tr><td></td><td></td><td>1.1</td><td></td><td></td><td></td><td>23</td><td></td><td></td><td>●</td><td>24</td><td></td><td></td><td></td><td></td><td>1.1</td></tr><tr><td>-</td><td></td><td></td><td>TRANSFORMER XFMR-3/PANEL LP-3</td><td>3</td><td>20</td><td>25</td><td>●</td><td></td><td>26</td><td>20</td><td>3</td><td>SPARE</td><td></td><td></td><td></td></tr><tr><td></td><td>-</td><td></td><td></td><td></td><td></td><td>27</td><td></td><td>●</td><td>28</td><td></td><td></td><td></td><td></td><td></td><td></td></tr><tr><td></td><td></td><td>-</td><td></td><td></td><td></td><td>29</td><td></td><td></td><td>●</td><td>30</td><td></td><td></td><td></td><td></td><td></td></tr><tr><td>-</td><td></td><td></td><td>ROLL-UP DOOR EAST</td><td>3</td><td>20</td><td>31</td><td>●</td><td></td><td>32</td><td>20</td><td>3</td><td>SPARE</td><td></td><td></td><td></td></tr><tr><td></td><td>-</td><td></td><td></td><td></td><td></td><td>33</td><td></td><td>●</td><td>34</td><td></td><td></td><td></td><td></td><td></td><td></td></tr><tr><td></td><td></td><td>-</td><td></td><td></td><td></td><td>35</td><td></td><td></td><td>●</td><td>36</td><td></td><td></td><td></td><td></td><td></td></tr><tr><td>-</td><td></td><td></td><td>SPARE</td><td>3</td><td>20</td><td>37</td><td>●</td><td></td><td>38</td><td>30</td><td>3</td><td>SPD</td><td></td><td></td><td></td></tr><tr><td></td><td>-</td><td></td><td></td><td></td><td></td><td>39</td><td></td><td>●</td><td>40</td><td></td><td></td><td></td><td></td><td></td><td></td></tr><tr><td></td><td></td><td>-</td><td></td><td></td><td></td><td>41</td><td></td><td></td><td>●</td><td>42</td><td></td><td></td><td></td><td></td><td></td></tr></tbody></table>

 | | | | | | | | | | | | BUS AMPS | | | LOAD | POLES | AMPS | BUS A B C | | | AMPS | POLES | LOAD | BUS AMPS | | | A | B | C | A | B | C | A | B | C | 1.1 | | | BFP#1 SLUDGE FEED MOV | 3 | 20 | 1 | ● | | 2 | 20 | 3 | BFP#2 SLUDGE FEED MOV | 1.1 | | | | 1.1 | | | | | 3 | | ● | 4 | | | | | 1.1 | | | | 1.1 | | | | 5 | | | ● | 6 | | | | | 1.1 | 1.1 | | | BFP#3 SLUDGE FEED MOV | 3 | 20 | 7 | ● | | 8 | 20 | 3 | BFP#4 SLUDGE FEED MOV | 1.1 | | | | 1.1 | | | | | 9 | | ● | 10 | | | | | 1.1 | | | | 1.1 | | | | 11 | | | ● | 12 | | | | | 1.1 | 1.1 | | | BFP#1 WASHWATER SUPPLY MOV | 3 | 20 | 13 | ● | | 14 | 20 | 3 | BFP#2 WASHWATER SUPPLY MOV | 1.1 | | | | 1.1 | | | | | 15 | | ● | 16 | | | | | 1.1 | | | | 1.1 | | | | 17 | | | ● | 18 | | | | | 1.1 | 1.1 | | | BFP#3 WASHWATER SUPPLY MOV | 3 | 20 | 19 | ● | | 20 | 20 | 3 | BFP#4 WASHWATER SUPPLY MOV | 1.1 | | | | 1.1 | | | | | 21 | | ● | 22 | | | | | 1.1 | | | | 1.1 | | | | 23 | | | ● | 24 | | | | | 1.1 | - | | | TRANSFORMER XFMR-3/PANEL LP-3 | 3 | 20 | 25 | ● | | 26 | 20 | 3 | SPARE | | | | | - | | | | | 27 | | ● | 28 | | | | | | | | | - | | | | 29 | | | ● | 30 | | | | | | - | | | ROLL-UP DOOR EAST | 3 | 20 | 31 | ● | | 32 | 20 | 3 | SPARE | | | | | - | | | | | 33 | | ● | 34 | | | | | | | | | - | | | | 35 | | | ● | 36 | | | | | | - | | | SPARE | 3 | 20 | 37 | ● | | 38 | 30 | 3 | SPD | | | | | - | | | | | 39 | | ● | 40 | | | | | | | | | - | | | | 41 | | | ● | 42 | |
 | |

 | |
 | |
 | |
 | |
| | BUS AMPS

 | | | LOAD | POLES | AMPS | BUS A B C | | | AMPS | POLES | LOAD | BUS AMPS | |
 | |

 | |
 | |
 | |
 | |
| | A

 | B | C | | | | A | B | C | | | | A | B | C | |
 | |

 | |
 | |
 | |
 | |
| | 1.1

 | | | BFP#1 SLUDGE FEED MOV | 3 | 20 | 1 | ● | | 2 | 20 | 3 | BFP#2 SLUDGE FEED MOV | 1.1 | |
 | |

 | |
 | |
 | |
 | |
| |

 | 1.1 | | | | | 3 | | ● | 4 | | | | | 1.1 | |
 | |

 | |
 | |
 | |
 | |
| |

 | | 1.1 | | | | 5 | | | ● | 6 | | | | | 1.1 | |
 | |

 | |
 | |
 | |
 | |
| | 1.1

 | | | BFP#3 SLUDGE FEED MOV | 3 | 20 | 7 | ● | | 8 | 20 | 3 | BFP#4 SLUDGE FEED MOV | 1.1 | |
 | |

 | |
 | |
 | |
 | |
| |

 | 1.1 | | | | | 9 | | ● | 10 | | | | | 1.1 | |
 | |

 | |
 | |
 | |
 | |
| |

 | 1.1 | | | | 11 | | | ● | 12 | | | | | 1.1 | |
 | |

 | |
 | |
 | |
 | |
| 1.1 |

 | | BFP#1 WASHWATER SUPPLY MOV | 3 | 20 | 13 | ● | | 14 | 20 | 3 | BFP#2 WASHWATER SUPPLY MOV | 1.1 | |
 | |

 | |
 | |
 | |
 | |
| | 1.1

 | | | | | 15 | | ● | 16 | | | | | 1.1 | |
 | |

 | |
 | |
 | |
 | |
| |

 | 1.1 | | | | 17 | | | ● | 18 | | | | | 1.1 | |
 | |

 | |
 | |
 | |
 | |
| 1.1 |

 | | BFP#3 WASHWATER SUPPLY MOV | 3 | 20 | 19 | ● | | 20 | 20 | 3 | BFP#4 WASHWATER SUPPLY MOV | 1.1 | |
 | |

 | |
 | |
 | |
 | |
| | 1.1

 | | | | | 21 | | ● | 22 | | | | | 1.1 | |
 | |

 | |
 | |
 | |
 | |
| |

 | 1.1 | | | | 23 | | | ● | 24 | | | | | 1.1 | |
 | |

 | |
 | |
 | |
 | |
| - |

 | | TRANSFORMER XFMR-3/PANEL LP-3 | 3 | 20 | 25 | ● | | 26 | 20 | 3 | SPARE | |
 | |

 | |
 | |
 | |
 | |
| | -

 | | | | | 27 | | ● | 28 | |
 | |

 | |
 | |
 | |
 | |
| |

 | - | | | | 29 | | | ● | 30 | |
 | |

 | |
 | |
 | |
 | |
| - |

 | | ROLL-UP DOOR EAST | 3 | 20 | 31 | ● | | 32 | 20 | 3 | SPARE | |
 | |

 | |
 | |
 | |
 | |
| | -

 | | | | | 33 | | ● | 34 | |
 | |

 | |
 | |
 | |
 | |
| |

 | - | | | | 35 | | | ● | 36 | |
 | |

 | |
 | |
 | |
 | |
| - |

 | | SPARE | 3 | 20 | 37 | ● | | 38 | 30 | 3 | SPD | |
 | |

 | |
 | |
 | |
 | |
| | -

 | | | | | 39 | | ● | 40 | |
 | |

 | |
 | |
 | |
 | |
| |

 | - | | | | 41 | | | ● | 42 | |
 | |

 | |
 | |
 | |
 | |
| TOTAL AMPS: BUS A 8.8 BUS B 8.8 BUS C 8.8 CONNECTED Kva 7.3 RUNNING Kva 4.4 |

 | |
 | |

 | |
 | |
 | |
 | |
| RATED VOLTAGE: <input type="checkbox"/> 120/208 <input checked="" type="checkbox"/> 480 3 PHASE, 3 WIRE BRANCH POLES <input type="checkbox"/> 12 <input type="checkbox"/> 20 <input type="checkbox"/> 30 <input checked="" type="checkbox"/> 42 |

 | |
 | |

 | |
 | |
 | |
 | |
| RATED AMPS: <input checked="" type="checkbox"/> 100 <input type="checkbox"/> 225 <input type="checkbox"/> 400 <input type="checkbox"/> _____ CABINET: <input checked="" type="checkbox"/> SURFACE <input type="checkbox"/> FLUSH |

 | |
 | |

 | |
 | |
 | |
 | |
| NEUTRAL BUS <input type="checkbox"/> 100% <input type="checkbox"/> 150% <input type="checkbox"/> 200% <input checked="" type="checkbox"/> GROUND BUS <input checked="" type="checkbox"/> HINGED DOOR <input checked="" type="checkbox"/> KEYED DOOR LATCH LOCATION: DEWATERING - 1ST FL. ELEC |

 | |
 | |

 | |
 | |
 | |
 | |
| <input checked="" type="checkbox"/> CIRCUIT BREAKER (BOLT-IN) BRANCH DEVICES <input checked="" type="checkbox"/> SPD ENCLOSURE TYPE <input checked="" type="checkbox"/> NEMA 1 <input type="checkbox"/> NEMA 3R <input type="checkbox"/> NEMA 4X SS |

 | |
 | |

 | |
 | |
 | |
 | |
| <input type="checkbox"/> MAIN LUGS ONLY MAIN 100 AMPS <input checked="" type="checkbox"/> BREAKER <input type="checkbox"/> _____ TO BE GFI BREAKERS |

 | |
 | |

 | |
 | |
 | |
 | |
| PANELBOARD MUST BE RATED TO INTERRUPT A SHORT CIRCUIT ISC OF _____18,000 AMPS SYMMETRICAL. |

 | |
 | |

 | |
 | |
 | |
 | |
| APPROVED MF'RS. SEE SPECIFICATION 16050. _____ COPPER BUSSES |

 | |
 | |

 | |
 | |
 | |
 | |
| G | NEW PANELBOARD SCHEDULE "LP-3"

 | |
 | |

 | |
 | |
 | |
 | |
| | <table><thead><tr><th colspan="3">BUS AMPS</th><th rowspan="2">LOAD</th><th rowspan="2">POLES</th><th rowspan="2">AMPS</th><th colspan="3">BUS A B C</th><th rowspan="2">AMPS</th><th rowspan="2">POLES</th><th rowspan="2">LOAD</th><th colspan="3">BUS AMPS</th></tr><tr><th>A</th><th>B</th><th>C</th><th>A</th><th>B</th><th>C</th><th>A</th><th>B</th><th>C</th></tr></thead><tbody><tr><td>9.1</td><td></td><td></td><td>LIGHT - 1ST FL ELEC. ROOM</td><td>1</td><td>20</td><td>1</td><td>●</td><td></td><td>2</td><td>20</td><td>1</td><td>RECEPT. - INTERIOR (ELEC. ROOM)</td><td>3.0</td><td></td><td></td></tr><tr><td></td><td>9.1</td><td></td><td>LIGHT - 1ST FL FEED PUMP AREA</td><td>1</td><td>20</td><td>3</td><td></td><td>●</td><td>4</td><td>20</td><td>1</td><td>RECEPT. - FEED PUMP AREA SOUTH</td><td></td><td>6.0</td><td></td></tr><tr><td></td><td></td><td>3.0</td><td>LIGHT - 1ST FL PRESS AREA SOUTH</td><td>1</td><td>20</td><td>5</td><td></td><td></td><td>●</td><td>6</td><td>20</td><td>1</td><td>RECEPT. - PRESS AREA SOUTH</td><td></td><td></td><td>4.5</td></tr><tr><td>-</td><td></td><td></td><td>LIGHT - 1ST FL PRESS AREA NORTH</td><td>1</td><td>20</td><td>7</td><td>●</td><td></td><td>8</td><td>20</td><td>1</td><td>RECEPT. - PRESS AREA SOUTH-EAST</td><td>6.0</td><td></td><td></td></tr><tr><td></td><td>-</td><td></td><td>LIGHT - EXTERIOR WALL</td><td>1</td><td>20</td><td>9</td><td></td><td>●</td><td>10</td><td>20</td><td>1</td><td>RECEPT. - FEED PUMP AREA NORTH</td><td></td><td>-</td><td></td></tr><tr><td></td><td></td><td>6.0</td><td>RECEPT - INTERIOR (COLUMNS)</td><td>1</td><td>20</td><td>11</td><td></td><td></td><td>●</td><td>12</td><td>20</td><td>1</td><td>RECEPT. - PRESS AREA BFP#2, 3</td><td></td><td></td><td>0.5</td></tr><tr><td>-</td><td></td><td></td><td>CU-1 (SUB-FEED TO FCU-1)</td><td>2</td><td>20</td><td>13</td><td>●</td><td></td><td>14</td><td>20</td><td>1</td><td>SPARE</td><td></td><td></td><td></td></tr><tr><td></td><td>-</td><td></td><td></td><td></td><td></td><td>15</td><td></td><td>●</td><td>16</td><td>20</td><td>1</td><td>SPARE</td><td></td><td></td><td></td></tr><tr><td></td><td></td><td>4.4</td><td>EXHAUST FAN (EF-1)</td><td>1</td><td>20</td><td>17</td><td></td><td></td><td>●</td><td>18</td><td>20</td><td>1</td><td>SPARE</td><td></td><td></td><td></td></tr><tr><td></td><td></td><td></td><td>EXST LIGHT - TRUCK LOADING AREA</td><td>1</td><td>20</td><td>19</td><td>●</td><td></td><td>20</td><td>20</td><td>1</td><td>SPARE</td><td></td><td></td><td></td></tr><tr><td></td><td></td><td></td><td>CU-2 (SUB-FEED TO FCU-2)</td><td>2</td><td>20</td><td>21</td><td></td><td>●</td><td>22</td><td>20</td><td>1</td><td>SPARE</td><td></td><td></td><td></td></tr><tr><td></td><td>-</td><td></td><td></td><td></td><td></td><td>23</td><td></td><td></td><td>●</td><td>24</td><td>20</td><td>1</td><td>SPARE</td><td></td><td></td><td></td></tr><tr><td></td><td></td><td></td><td>SPARE</td><td>1</td><td>20</td><td>25</td><td>●</td><td></td><td>26</td><td>20</td><td>1</td><td>SPARE</td><td></td><td></td><td></td></tr><tr><td></td><td></td><td></td><td>SPARE</td><td>1</td><td>20</td><td>27</td><td></td><td>●</td><td>28</td><td>20</td><td>1</td><td>SPARE</td><td></td><td></td><td></td></tr><tr><td></td><td>-</td><td></td><td>SPARE</td><td>1</td><td>20</td><td>29</td><td></td><td></td><td>●</td><td>30</td><td>20</td><td>1</td><td>SPARE</td><td></td><td></td><td></td></tr><tr><td></td><td></td><td></td><td>SPARE</td><td>1</td><td>20</td><td>31</td><td>●</td><td></td><td>32</td><td>20</td><td>1</td><td>SPARE</td><td></td><td></td><td></td></tr><tr><td></td><td></td><td></td><td>SPARE</td><td>1</td><td>20</td><td>33</td><td></td><td>●</td><td>34</td><td>20</td><td>1</td><td>SPARE</td><td></td><td></td><td></td></tr><tr><td></td><td></td><td></td><td>SPARE</td><td>1</td><td>20</td><td>35</td><td></td><td></td><td>●</td><td>36</td><td>20</td><td>1</td><td>SPARE</td><td></td><td></td><td></td></tr><tr><td></td><td></td><td></td><td>SPARE</td><td>1</td><td>20</td><td>37</td><td>●</td><td></td><td>38</td><td>30</td><td>3</td><td>SPD</td><td></td><td></td><td></td></tr><tr><td></td><td></td><td></td><td>SPARE</td><td>1</td><td>20</td><td>39</td><td></td><td>●</td><td>40</td><td></td><td></td><td></td><td></td><td></td><td></td></tr><tr><td></td><td></td><td></td><td>SPARE</td><td>1</td><td>20</td><td>41</td><td></td><td></td><td>●</td><td>42</td><td></td><td></td><td></td><td></td><td></td></tr></tbody></table>

 | | | | | | | | | | | | BUS AMPS | | | LOAD | POLES | AMPS | BUS A B C | | | AMPS | POLES | LOAD | BUS AMPS | | | A | B | C | A | B | C | A | B | C | 9.1 | | | LIGHT - 1ST FL ELEC. ROOM | 1 | 20 | 1 | ● | | 2 | 20 | 1 | RECEPT. - INTERIOR (ELEC. ROOM) | 3.0 | | | | 9.1 | | LIGHT - 1ST FL FEED PUMP AREA | 1 | 20 | 3 | | ● | 4 | 20 | 1 | RECEPT. - FEED PUMP AREA SOUTH | | 6.0 | | | | 3.0 | LIGHT - 1ST FL PRESS AREA SOUTH | 1 | 20 | 5 | | | ● | 6 | 20 | 1 | RECEPT. - PRESS AREA SOUTH | | | 4.5 | - | | | LIGHT - 1ST FL PRESS AREA NORTH | 1 | 20 | 7 | ● | | 8 | 20 | 1 | RECEPT. - PRESS AREA SOUTH-EAST | 6.0 | | | | - | | LIGHT - EXTERIOR WALL | 1 | 20 | 9 | | ● | 10 | 20 | 1 | RECEPT. - FEED PUMP AREA NORTH | | - | | | | 6.0 | RECEPT - INTERIOR (COLUMNS) | 1 | 20 | 11 | | | ● | 12 | 20 | 1 | RECEPT. - PRESS AREA BFP#2, 3 | | | 0.5 | - | | | CU-1 (SUB-FEED TO FCU-1) | 2 | 20 | 13 | ● | | 14 | 20 | 1 | SPARE | | | | | - | | | | | 15 | | ● | 16 | 20 | 1 | SPARE | | | | | | 4.4 | EXHAUST FAN (EF-1) | 1 | 20 | 17 | | | ● | 18 | 20 | 1 | SPARE | | | | | | | EXST LIGHT - TRUCK LOADING AREA | 1 | 20 | 19 | ● | | 20 | 20 | 1 | SPARE | | | | | | | CU-2 (SUB-FEED TO FCU-2) | 2 | 20 | 21 | | ● | 22 | 20 | 1 | SPARE | | | | | - | | | | | 23 | | | ● | 24 | 20 | 1 | SPARE | | | | | | | SPARE | 1 | 20 | 25 | ● | | 26 | 20 | 1 | SPARE | | | | | | | SPARE | 1 | 20 | 27 | | ● | 28 | 20 | 1 | SPARE | | | | | - | | SPARE | 1 | 20 | 29 | | | ● | 30 | 20 | 1 | SPARE | | | | | | | SPARE | 1 | 20 | 31 | ● | | 32 | 20 | 1 | SPARE | | | | | | | SPARE | 1 | 20 | 33 | | ● | 34 | 20 | 1 | SPARE | | | | | | | SPARE | 1 | 20 | 35 | | | ● | 36 | 20 | 1 | SPARE | | | | | | | SPARE | 1 | 20 | 37 | ● | | 38 | 30 | 3 | SPD | | | | | | | SPARE | 1 | 20 | 39 | | ● | 40 | | | | | | | | | | SPARE | 1 | 20 | 41 | | | ● | 42 | |
 | |

 | |
 | |
 | |
 | |
| | BUS AMPS

 | | | LOAD | POLES | AMPS | BUS A B C | | | AMPS | POLES | LOAD | BUS AMPS | |
 | |

 | |
 | |
 | |
 | |
| | A

 | B | C | | | | A | B | C | | | | A | B | C | |
 | |

 | |
 | |
 | |
 | |
| | 9.1

 | | | LIGHT - 1ST FL ELEC. ROOM | 1 | 20 | 1 | ● | | 2 | 20 | 1 | RECEPT. - INTERIOR (ELEC. ROOM) | 3.0 | |
 | |

 | |
 | |
 | |
 | |
| |

 | 9.1 | | LIGHT - 1ST FL FEED PUMP AREA | 1 | 20 | 3 | | ● | 4 | 20 | 1 | RECEPT. - FEED PUMP AREA SOUTH | | 6.0 | |
 | |

 | |
 | |
 | |
 | |
| |

 | | 3.0 | LIGHT - 1ST FL PRESS AREA SOUTH | 1 | 20 | 5 | | | ● | 6 | 20 | 1 | RECEPT. - PRESS AREA SOUTH | | | 4.5 | |
 | |

 | |
 | |
 | |
 | |
| | -

 | | | LIGHT - 1ST FL PRESS AREA NORTH | 1 | 20 | 7 | ● | | 8 | 20 | 1 | RECEPT. - PRESS AREA SOUTH-EAST | 6.0 | |
 | |

 | |
 | |
 | |
 | |
| |

 | - | | LIGHT - EXTERIOR WALL | 1 | 20 | 9 | | ● | 10 | 20 | 1 | RECEPT. - FEED PUMP AREA NORTH | | - | |
 | |

 | |
 | |
 | |
 | |
| |

 | | 6.0 | RECEPT - INTERIOR (COLUMNS) | 1 | 20 | 11 | | | ● | 12 | 20 | 1 | RECEPT. - PRESS AREA BFP#2, 3 | | | 0.5 | |
 | |

 | |
 | |
 | |
 | |
| - |

 | | CU-1 (SUB-FEED TO FCU-1) | 2 | 20 | 13 | ● | | 14 | 20 | 1 | SPARE | |
 | |

 | |
 | |
 | |
 | |
| | -

 | | | | | 15 | | ● | 16 | 20 | 1 | SPARE | |
 | |

 | |
 | |
 | |
 | |
| |

 | 4.4 | EXHAUST FAN (EF-1) | 1 | 20 | 17 | | | ● | 18 | 20 | 1 | SPARE | |
 | |

 | |
 | |
 | |
 | |
| |

 | | EXST LIGHT - TRUCK LOADING AREA | 1 | 20 | 19 | ● | | 20 | 20 | 1 | SPARE | |
 | |

 | |
 | |
 | |
 | |
| |

 | | CU-2 (SUB-FEED TO FCU-2) | 2 | 20 | 21 | | ● | 22 | 20 | 1 | SPARE | |
 | |

 | |
 | |
 | |
 | |
| | -

 | | | | | 23 | | | ● | 24 | 20 | 1 | SPARE | |
 | |

 | |
 | |
 | |
 | |
| |

 | | SPARE | 1 | 20 | 25 | ● | | 26 | 20 | 1 | SPARE | |
 | |

 | |
 | |
 | |
 | |
| |

 | | SPARE | 1 | 20 | 27 | | ● | 28 | 20 | 1 | SPARE | |
 | |

 | |
 | |
 | |
 | |
| | -

 | | SPARE | 1 | 20 | 29 | | | ● | 30 | 20 | 1 | SPARE | |
 | |

 | |
 | |
 | |
 | |
| |

 | | SPARE | 1 | 20 | 31 | ● | | 32 | 20 | 1 | SPARE | |
 | |

 | |
 | |
 | |
 | |
| |

 | | SPARE | 1 | 20 | 33 | | ● | 34 | 20 | 1 | SPARE | |
 | |

 | |
 | |
 | |
 | |
| |

 | | SPARE | 1 | 20 | 35 | | | ● | 36 | 20 | 1 | SPARE | |
 | |

 | |
 | |
 | |
 | |
| |

 | | SPARE | 1 | 20 | 37 | ● | | 38 | 30 | 3 | SPD | |
 | |

 | |
 | |
 | |
 | |
| |

 | | SPARE | 1 | 20 | 39 | | ● | 40 | |
 | |

 | |
 | |
 | |
 | |
| |

 | | SPARE | 1 | 20 | 41 | | | ● | 42 | |
 | |

 | |
 | |
 | |
 | |
| TOTAL AMPS: BUS A 18.1 BUS B 15.1 BUS C 18.4 CONNECTED Kva 6.2 |

 | |
 | |

 | |
 | |
 | |
 | |
| RATED VOLTAGE: <input checked="" type="checkbox"/> 120/208 <input type="checkbox"/> 480 3 PHASE, 4 WIRE BRANCH POLES <input type="checkbox"/> 12 <input type="checkbox"/> 20 <input type="checkbox"/> 30 <input checked="" type="checkbox"/> 42 |

 | |
 | |

 | |
 | |
 | |
 | |
| RATED AMPS: <input checked="" type="checkbox"/> 100 <input type="checkbox"/> 225 <input type="checkbox"/> 400 <input type="checkbox"/> _____ CABINET: <input checked="" type="checkbox"/> SURFACE <input type="checkbox"/> FLUSH |

 | |
 | |

 | |
 | |
 | |
 | |
| NEUTRAL BUS <input type="checkbox"/> 100% <input checked="" type="checkbox"/> 150% <input type="checkbox"/> 200% <input checked="" type="checkbox"/> GROUND BUS <input checked="" type="checkbox"/> HINGED DOOR <input checked="" type="checkbox"/> KEYED DOOR LATCH LOCATION: DEWATERING - 1ST FL. ELEC |

 | |
 | |

 | |
 | |
 | |
 | |
| <input checked="" type="checkbox"/> CIRCUIT BREAKER (BOLT-IN) BRANCH DEVICES <input checked="" type="checkbox"/> SPD ENCLOSURE TYPE <input checked="" type="checkbox"/> NEMA 1 <input type="checkbox"/> NEMA 3R <input type="checkbox"/> NEMA 4X <input type="checkbox"/> _____ |

 | |
 | |

 | |
 | |
 | |
 | |
| <input type="checkbox"/> MAIN LUGS ONLY MAIN 20A AMPS <input checked="" type="checkbox"/> BREAKER <input type="checkbox"/> _____ TO BE GFI BREAKERS |

 | |
 | |

 | |
 | |
 | |
 | |
| PANELBOARD MUST BE RATED TO INTERRUPT A SHORT CIRCUIT ISC OF _____10,000 AMPS SYMMETRICAL. |

 | |
 | |

 | |
 | |
 | |
 | |
| APPROVED MF'RS. SEE SPECIFICATION 16050. _____ COPPER BUSSES MAIN LUGS _____ SETS SIZE: _____ |

 | |
 | |

 | |
 | |
 | |
 | |
| G | CITY OF DAYTONA BEACH

 | |
 | |

 | |
 | |
 | |
 | |
| | WRWRF BIOSOLIDS DEWATERING IMPROVEMENTS

 | |
 | |

 | |
 | |
 | |
 | |
| | ELECTRICAL

 | |
 | |

 | |
 | |
 | |
 | |
| | PANELBOARD SCHEDULES

 | |
 | |

 | |
 | |
 | |
 | |
| | VERIFY SCALES

 | |
 | |

 | |
 | |
 | |
 | |
| | JOB NO. 8290U.10

 | |
 | |

 | |
 | |
 | |
 | |
| | DRAWING NO. 00E23

 | |
 | |

 | |
 | |
 | |
 | |
| | SHEET NO.

 | |
 | |

 | |
 | |
 | |
 | |
| | BAR IS ONE INCH ON ORIGINAL DRAWING

 | |
 | |

 | |
 | |
 | |
 | |
| | IF NOT ONE INCH ON THIS SHEET, ADJUST SCALES ACCORDINGLY

 | |
 | |

 | |
 | |
 | |
 | |



HILLERS ELECTRICAL
ENGINEERING, INC.
23257 STATE ROAD 7, SUITE 100
BOCA RATON, FLORIDA 33428
(561) 451-9165
(561) 451-4886 FAX
LICENSE NO: EB 0006877

1

2

3

4

5

6

7

8

9

10

11

12

13

TYPE

VOLTS

DESCRIPTION

MANUFACTURER

CATALOG NO

LAMPS

MOUNTING

REMARKS

1

120

JHBL 12000 LM WIDE DISTRIBUTION ACRYLIC LENSED 70 CRI 3500K CCT
HBL SERIES (COMMERCIAL INDOOR/INDUSTRIAL/ WAREHOUSE APPLICATION) – 13,472 LUMENS

LITHONIA LIGHTING (OR)
HUBBELL LIGHTING

JHBL – 12000LM – ACL – WD 35K – 70CRI – XX
HBL – 60LU – 5K – W – 070 – WH

LED 146 WATTS
LED 141 WATTS

SURFACE/ SUSPENDED

MOUNT 20’ AFF. INTEGRAL OCCUPANCY SENSOR TO REDUCE OUTPUT TO 50% IF NO OCCUPANCY.

2

120

RECESSED 2X4 LED LIGHT FIXTURE, UNIFORM BRIGHTNESS, 5–YEAR LIMITED WARRANTY

LITHONIA LIGHTING (OR)
CREE LED LIGHTING

2SBSL4 – 40L – RW – MVOLT – – LP835
FP24 – 40L – 35K – WH

39 WATTS 4293 LUMENS
40 WATTS 4000 LUMENS

CEILING

MOUNT AT EXISTING LIGHT LOCATION.

3

120

EMERGENCY LIGHTING UNIT, NI–CAD BATTERY TEST SWITCH, ADJUSTABLE HEAD

LITHONIA LIGHTING (OR APPROVED EQUAL)

WLTU LED, 1.9W TWIN HEAD

2 – 1.9W LED

SURFACE

MOUNT 8’ AFF, DAMP LOCATION RATED

4

120

EXIT LIGHT,LED SERIES, SELF–TESTING THERMOPLASTIC CONSTRUCTION, NI–CAD BATTERY

LITHONIA LIGHTING (OR APPROVED EQUAL)

WLTE – W2 – R – SD

LED LAMPS

SURFACE/ SUSPENDED

SINGLE FACE, SEE DRAWING. MOUNT ABOVE DOOR.

5

120

ARCHITECTURAL WALLPACK, FULL CUT–OFF, TYPE III, AERIS SERIES

LITHONIA LIGHTING (OR)
HUBBELL LIGHTING

ASW1 LED – 1 – 49B350/40K – SR3 – 120
LMC – 30LU – 4K – 3

49 LEDS 58 WATTS
30 LEDS 71 WATTS

WALL

MOUNT 10’ AFF

NOTE:

1. FOR MOUNTING OF SUSPENDED FIXTURES, DO NOT USE CHAIN FOR MOUNTING. PROVIDE AND INSTALL 316 STAINLESS STEEL UNISTRUT OR STEM AS NEEDED FOR MOUNTING.

2. IF CONTRACTOR DESIRES TO SUBSTITUTE AN EQUAL LED LIGHT FIXTURE, CONTRACTOR SHALL PROVIDE A PHOTOMETRIC CALCULATION PLAN AND COMPARISON BETWEEN THE PROPOSED LED PHOTOMETRIC PLAN AND SUBSTITUTED LED PLAN. CONTRACTOR SHALL SUBMIT A GUARANTEE LETTER STATING THE SUBSTITUTE LIGHT WILL PERFORM AS THE DESIGNED LED LIGHT FIXTURES.

3. PROVIDE ONE SPARE LED LIGHT FIXTURE FOR EACH TYPE INSTALLED. (TYPE 1 THRU TYPE 4).

CIRCUIT SCHEDULE
CONTROL, INSTRUMENTATION

CKT I.D.	CONDUIT AND CONDUCTOR SIZE
[A1]	[3/4 "C, 2#14, 1#14G]
[B1]	[3/4 "C, 3#14, 1#14G]
[C1]	[3/4 "C, 4#14, 1#14G]
[D1]	[3/4 "C, 5#14, 1#14G]
[E1]	[3/4 "C, 6#14, 1#14G]
[F1]	[3/4 "C, 7#14, 1#14G]
[G1]	[3/4 "C, 9#14, 1#14G]
[H1]	[1"C, 11#14, 1#14G]
[J1]	[1"C, 20#14, 1#14G]
[K1]	[1 1/4"C, 30#14, 1#14G]
[L1]	[1 1/4"C, 12/C TYPE 1]
[M1]	[1 1/2 "C, 19/C TYPE 1]
[N1]	[2"C, 25/C TYPE 1]
[P1]	[2"C, 37/C TYPE 1]
[Q1]	[2"C, 6 – TYPE B, TW SHLD PR]
[R1]	[3/4 "C, 1–TYPE B, TW SHLD PR]
[S1]	[3/4 "C, 2–TYPE B, TW SHLD PR]
[T1]	[1"C, 3– TYPE B TW SHLD PR]
[U1]	[1 1/4 "C, 4–TYPE B, TW SHLD PR]
[V1]	[1 1/2 "C, 8–TYPE B, TW SHLD PR]
[W1]	[1"C, CAT 6 CABLE]
[X1]	[1 1/2 "C, 5–TYPE B1]
[Y1]	[3/4 "C, 1 TYPE JX SHLD EXTENSION CABLE]
[Z1]	[2 "C, 15–TYPE B, TW SHLD PR]

TW SHLD PR – TWISTED SHEILD ED PAIR
JX – TYPE J THERMOCOUPLE

[AA] [1"C W/ PULL STRINGS]

[BB] [2"C, 1#14G, FOR FIBER OPTIC CABLE] COORDINATE MINIMUM BENDING RADIUS WITH MANUFACTURER. FIBER OPTIC CABLE FURNISHED UNDER SPECIFICATION 17000, INSTALLED BY ELECTRICAL CONTRACTOR AND TESTED BY I&C CONTRACTOR.

[CC] [3/4"C, MSC], MSC = MANUFACTURER SUPPLIED CABLE

[DD] [2"C W/ PULL STRINGS]

CIRCUIT SCHEDULE
1PH, 2W

CKT I.D.	CONDUIT AND CONDUCTOR SIZE	CKT AMPS
[A2]	[3/4 "C, 2#14, 1#14G]	15
[B2]	[3/4 "C, 2#12, 1#12G]	20
[C2]	[3/4 "C, 2#10, 1#10G]	30
[D2]	[3/4 "C, 2#8, 1#10G]	40
[E2]	[3/4 "C, 2#6, 1#10G]	50
[F2]	[1"C, 2#4, 1#10G]	60
[G2]	[1"C, 2#4, 1#8G]	70
[H2]	[1 1/4 "C, 2#3, 1#8G]	80
[J2]	[1 1/4 "C, 2#2, 1#8G]	90
[K2]	[1 1/4 "C, 2#1, 1#8G]	100
[L2]	[1 1/2 "C, 2#1/O, 1#6G]	150
[M2]	[1 1/2 "C, 2#2/O, 1#6G]	175
[N2]	[2"C, 2#3/O, 1#6G]	200
[P2]	[2"C, 2#4/O, 1#4G]	225
[Q2]	[2 1/2 "C, 2–250KCMIL, 1#4G]	250
[R2]	[2 1/2 "C, 2–350KCMIL, 1#4G]	300
[S2]		
[T2]		
[U2]		
[V2]		
[W2]		
[X2]		
[Y2]		
[Z2]		

DESIGNED
TW
DRAWN
TW
CHECKED
SP
DATE
DECEMBER 2018

carollo®

200 East Robinson Street, Suite1400
Orlando, FL 32801
Phone (407) 478-4642
CA No. 8571

THE CITY OF DAYTONA BEACH
INCORPORATED JULY 1986

CITY OF DAYTONA BEACH

WRWRF BIOSOLIDS DEWATERING IMPROVEMENTS

ELECTRICAL

SCHEDULES

VERIFY SCALES

BAR IS ONE INCH ON ORIGINAL DRAWING

0 1"

IF NOT ONE INCH ON THIS SHEET, ADJUST SCALES ACCORDINGLY

JOB NO.
8290U.10









DRAWING NO.
00E24

SHEET NO.

PROJECT NO.

FILE NAME: 8290U10_E24.dwg

LAST SAVED BY: twin

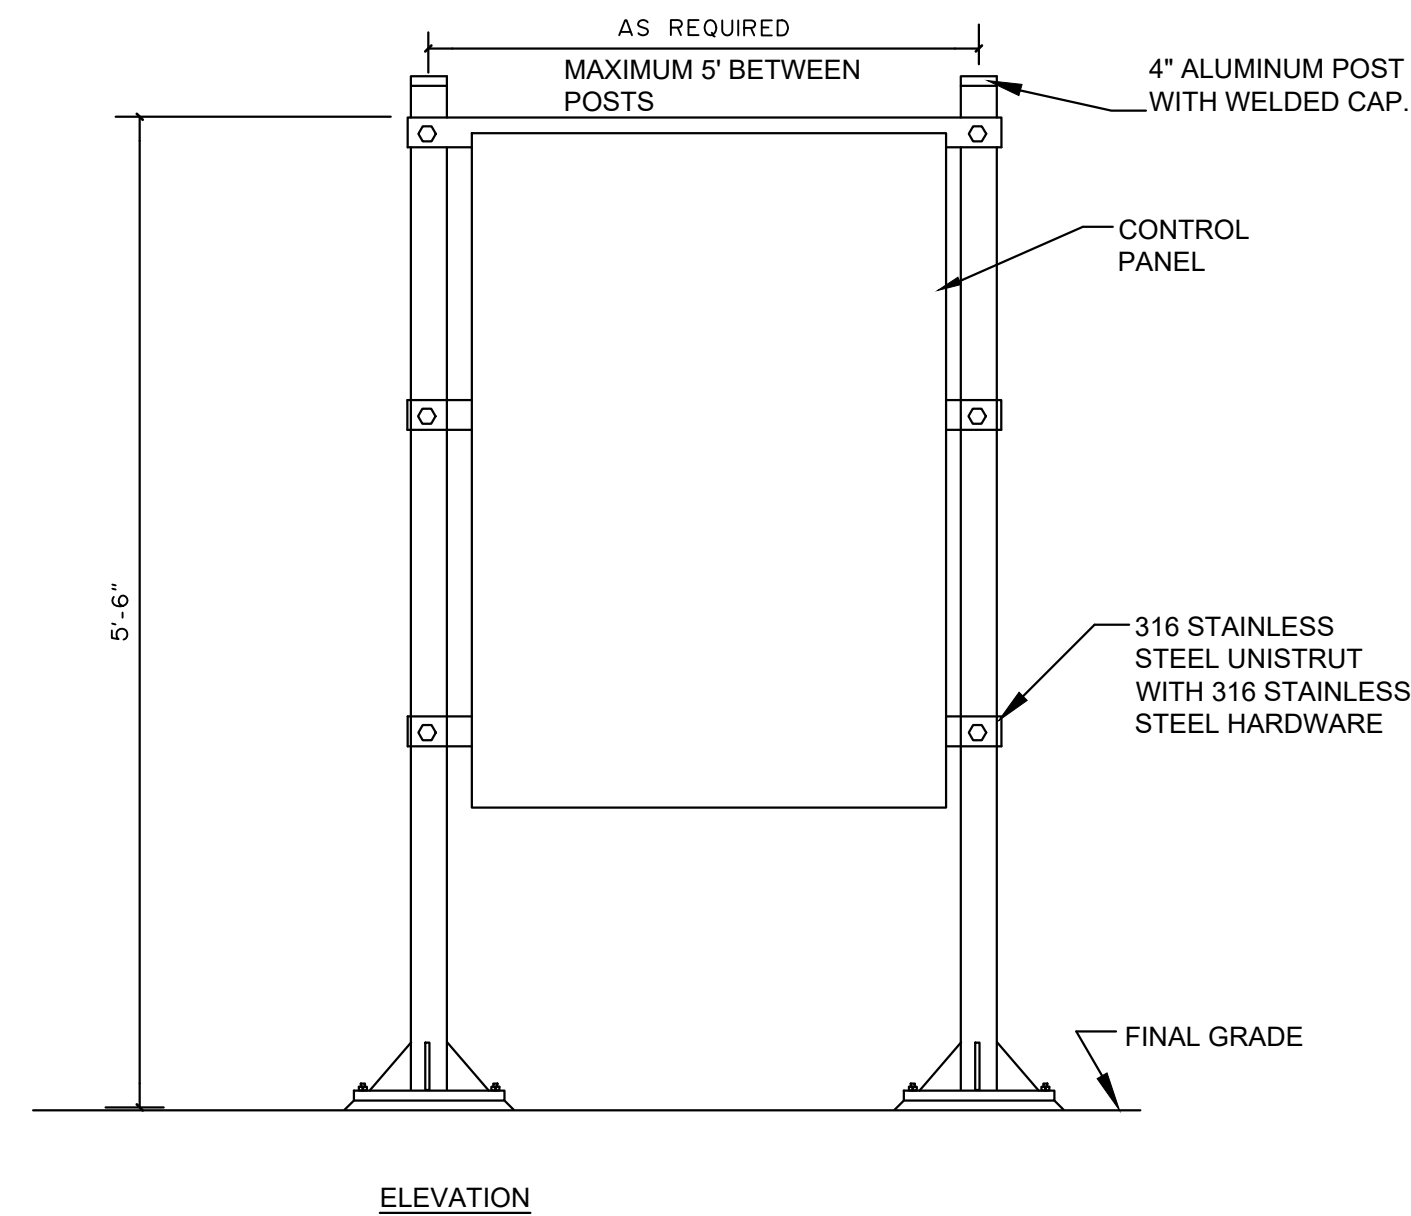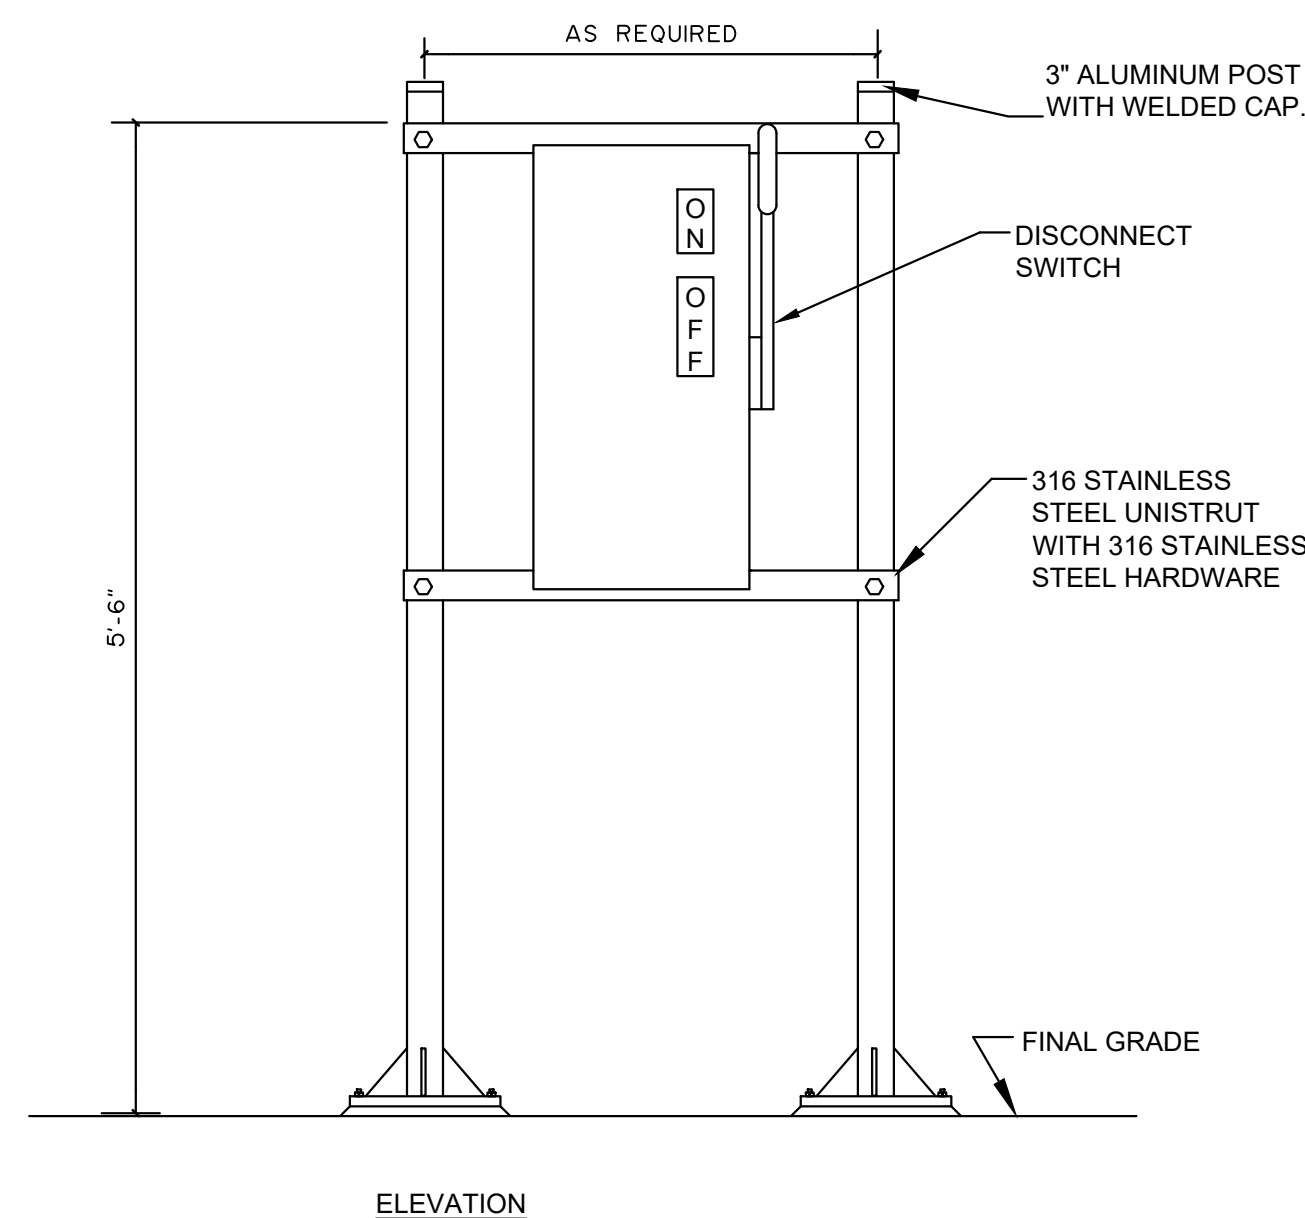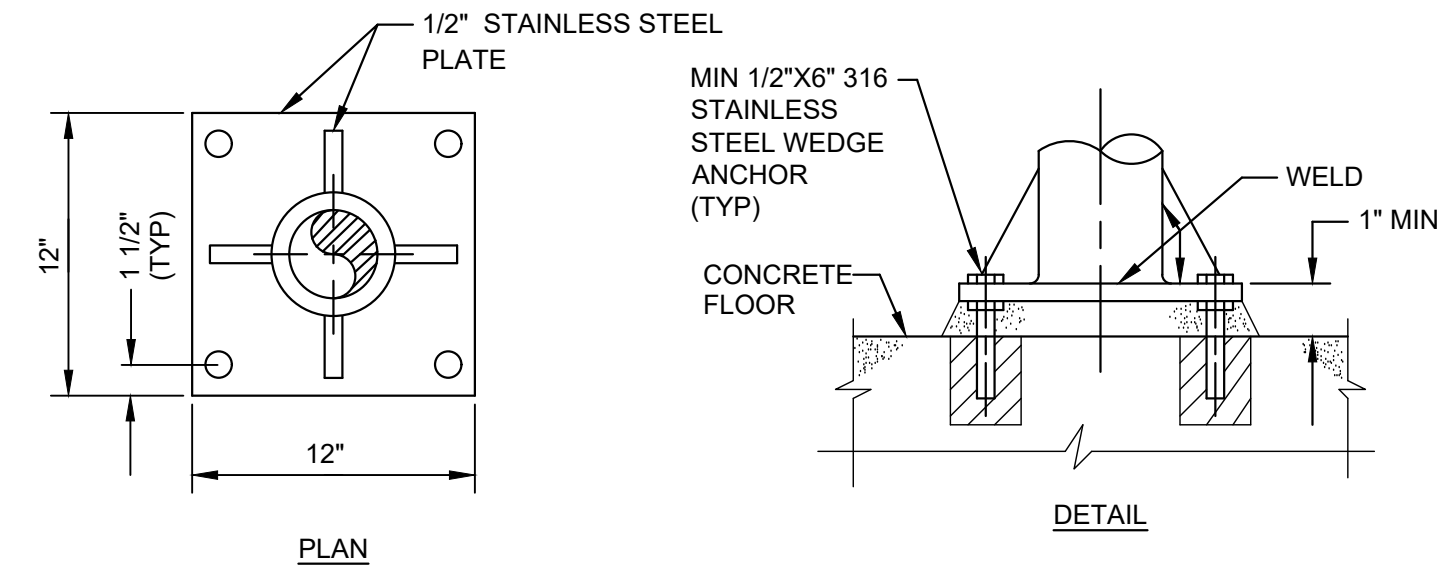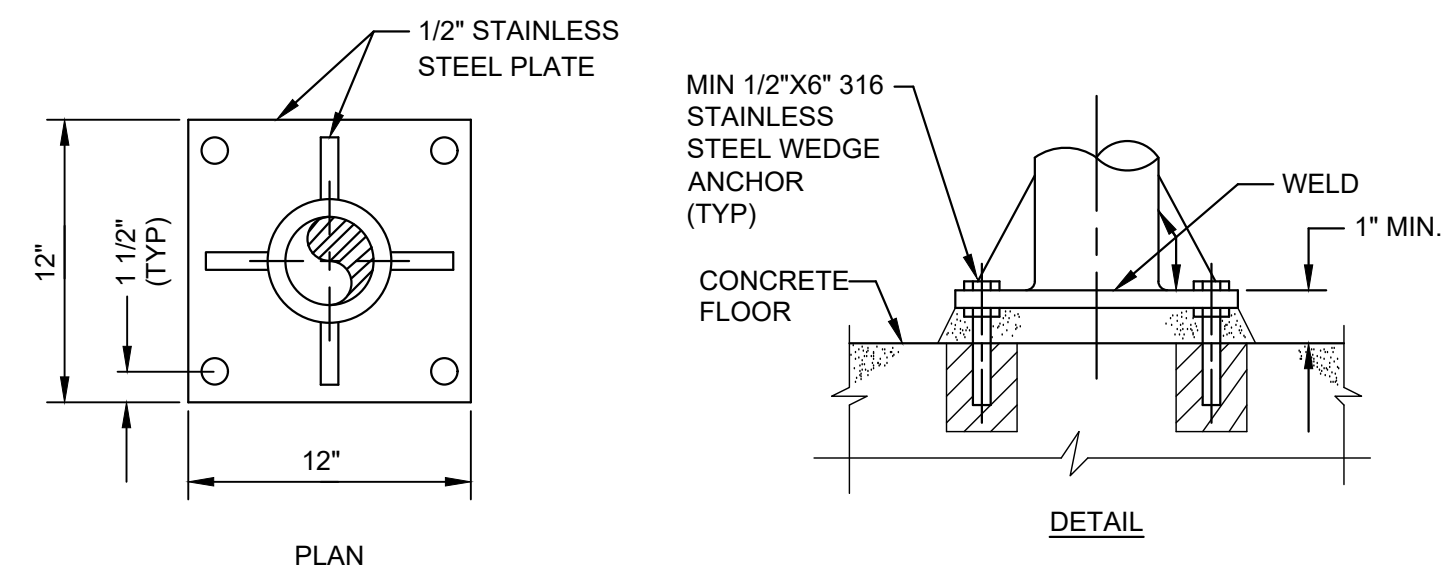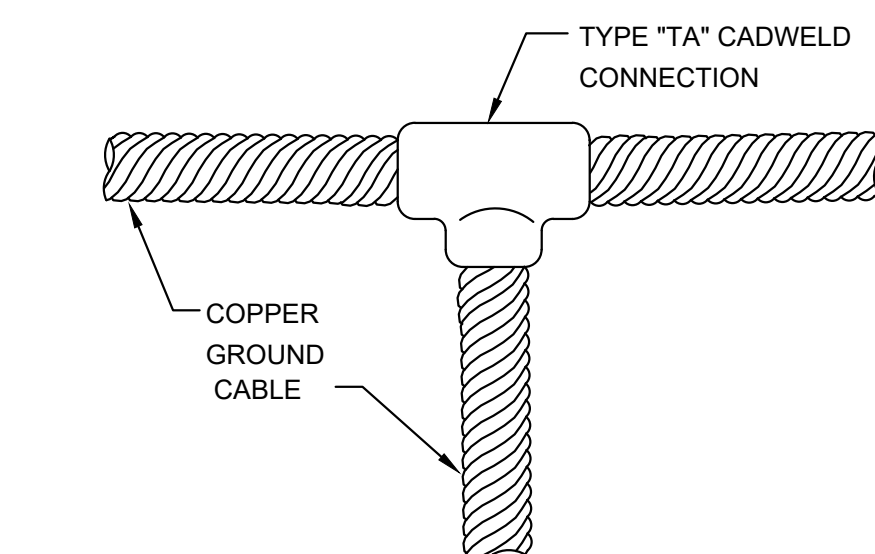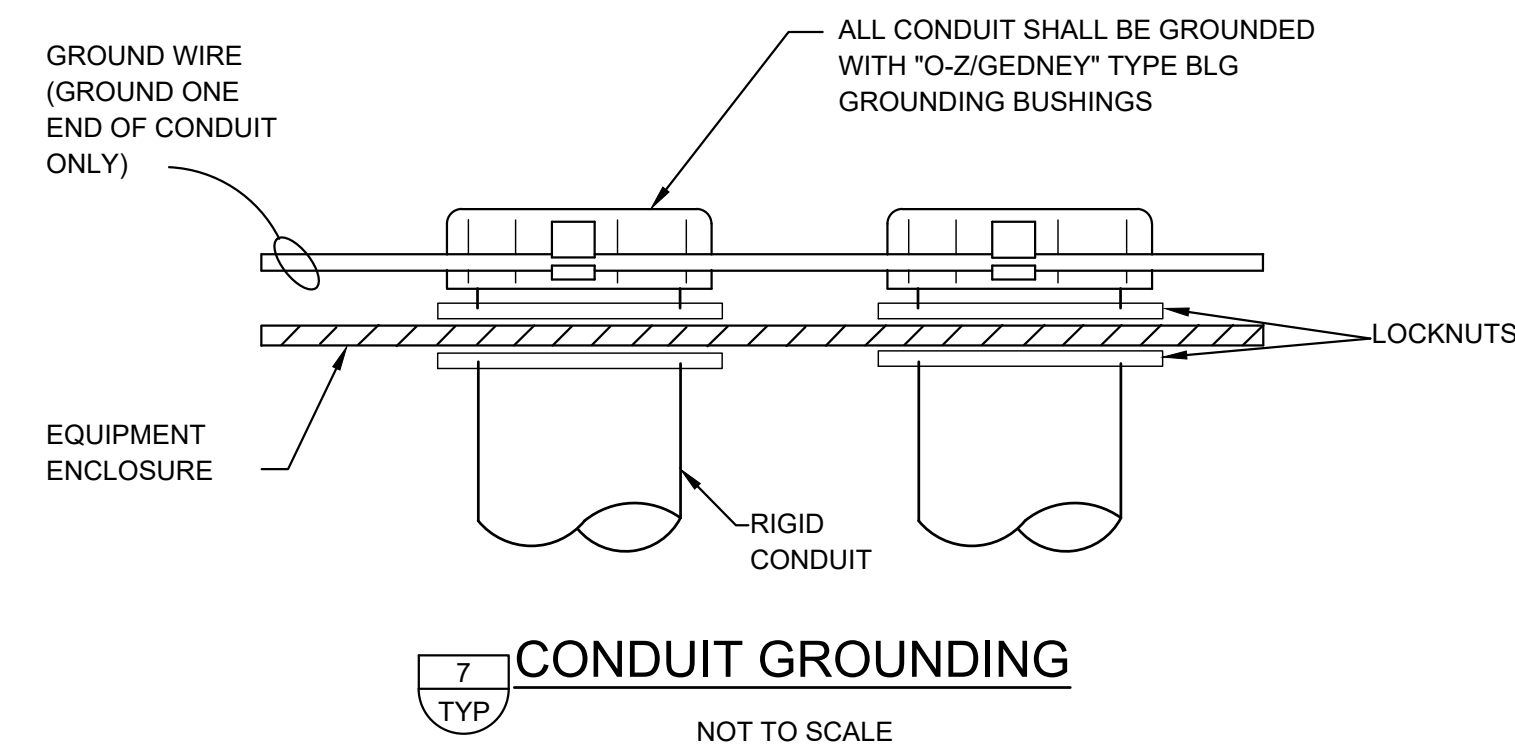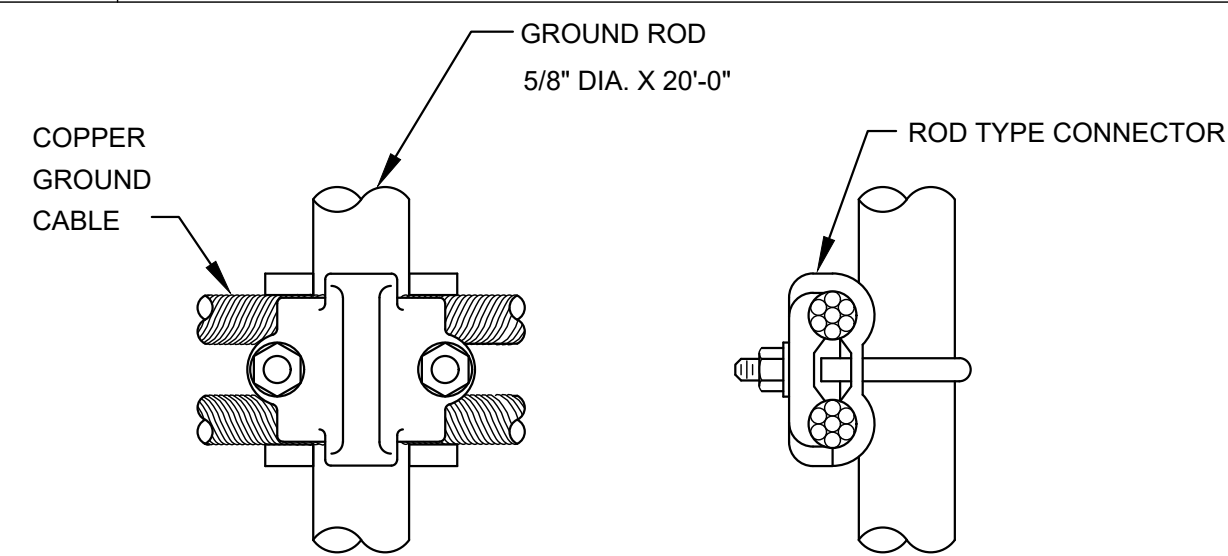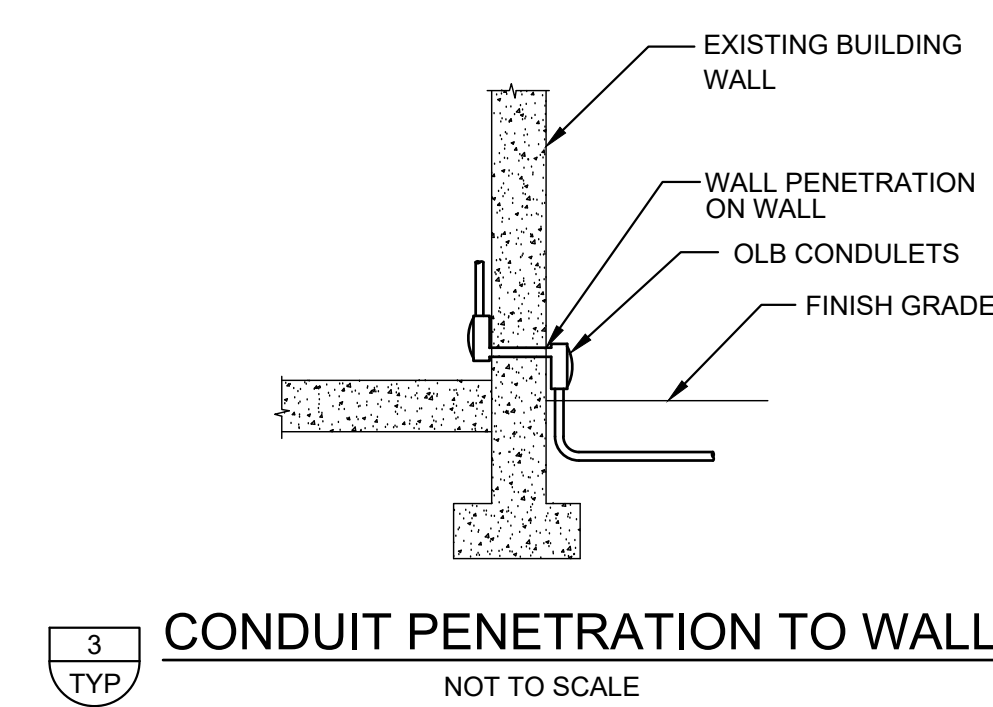

**HILLERS ELECTRICAL
ENGINEERING, INC.**
23257 STATE ROAD 7, SUITE 100
BOCA RATON, FLORIDA 33428
(561) 451-9165
(561) 451-4886 FAX
LICENSE NO: EB 0006877


S				DESIGNED	
				TW	
				DRAWN	
				TW	
					CHECKED
					SP
				DATE	
REV	DATE	BY	DESCRIPTION		DECEMBER 2018

DESIGNED
TW
DRAWN
TW
CHECKED
SP
DATE
DECEMBER 2018

carollo®
200 East Robinson Street, Suite 1400
Orlando, FL 32801
Phone (407) 478-4642
CA No. 8571



CITY OF DAYTONA BEACH
WRWRF BIOSOLIDS DEWATERING IMPROVEMENTS
ELECTRICAL
ELECTRICAL DETAILS - SHEET 1

VERIFY SCALES BAR IS ONE INCH ON ORIGINAL DRAWING  IF NOT ONE INCH ON THIS SHEET, ADJUST SCALES ACCORDINGLY	JOB NO. 8290U.10
	DRAWING NO. 00E25
	SHEET NO.



A technical diagram showing a conduit entrance into a control cabinet. The conduit has a top section labeled "MIN. 12\" STRAIGHT SECTION". It passes through a "NEOPRENE \"O\" RING" which is seated in a "CONTROL CABINET". Below the cabinet, there is an "INSULATED THROAT BUSHING" and a "BONDING LUG". A label "OZ/GEDNEY RAINIGHT SPACE-MAKER HUB WITH INSULATED THROAT" points to the hub assembly. A "NOTE" specifies: "1. TYPICAL FOR ALL CONDUIT ENTRANCES INTO NEMA 3R, NEMA 4, OR NEMA 4X ENCLOSURES."

OZ/GEDNEY RAINIGHT SPACE-MAKER HUB WITH INSULATED THROAT

MIN. 12" STRAIGHT SECTION

NEOPRENE "O" RING

CONTROL CABINET

INSULATED THROAT BUSHING

BONDING LUG


NOTE:
1. TYPICAL FOR ALL CONDUIT ENTRANCES INTO NEMA 3R, NEMA 4, OR NEMA 4X ENCLOSURES.




11
TYP


CONDUIT HUB
NOT TO SCALE



VERIFY SCALES BAR IS ONE INCH ON ORIGINAL DRAWING  IF NOT ONE INCH ON THIS SHEET, ADJUST SCALES ACCORDINGLY	JOB NO. 8290U.10
	DRAWING NO. 00E26
	SHEET NO.

</

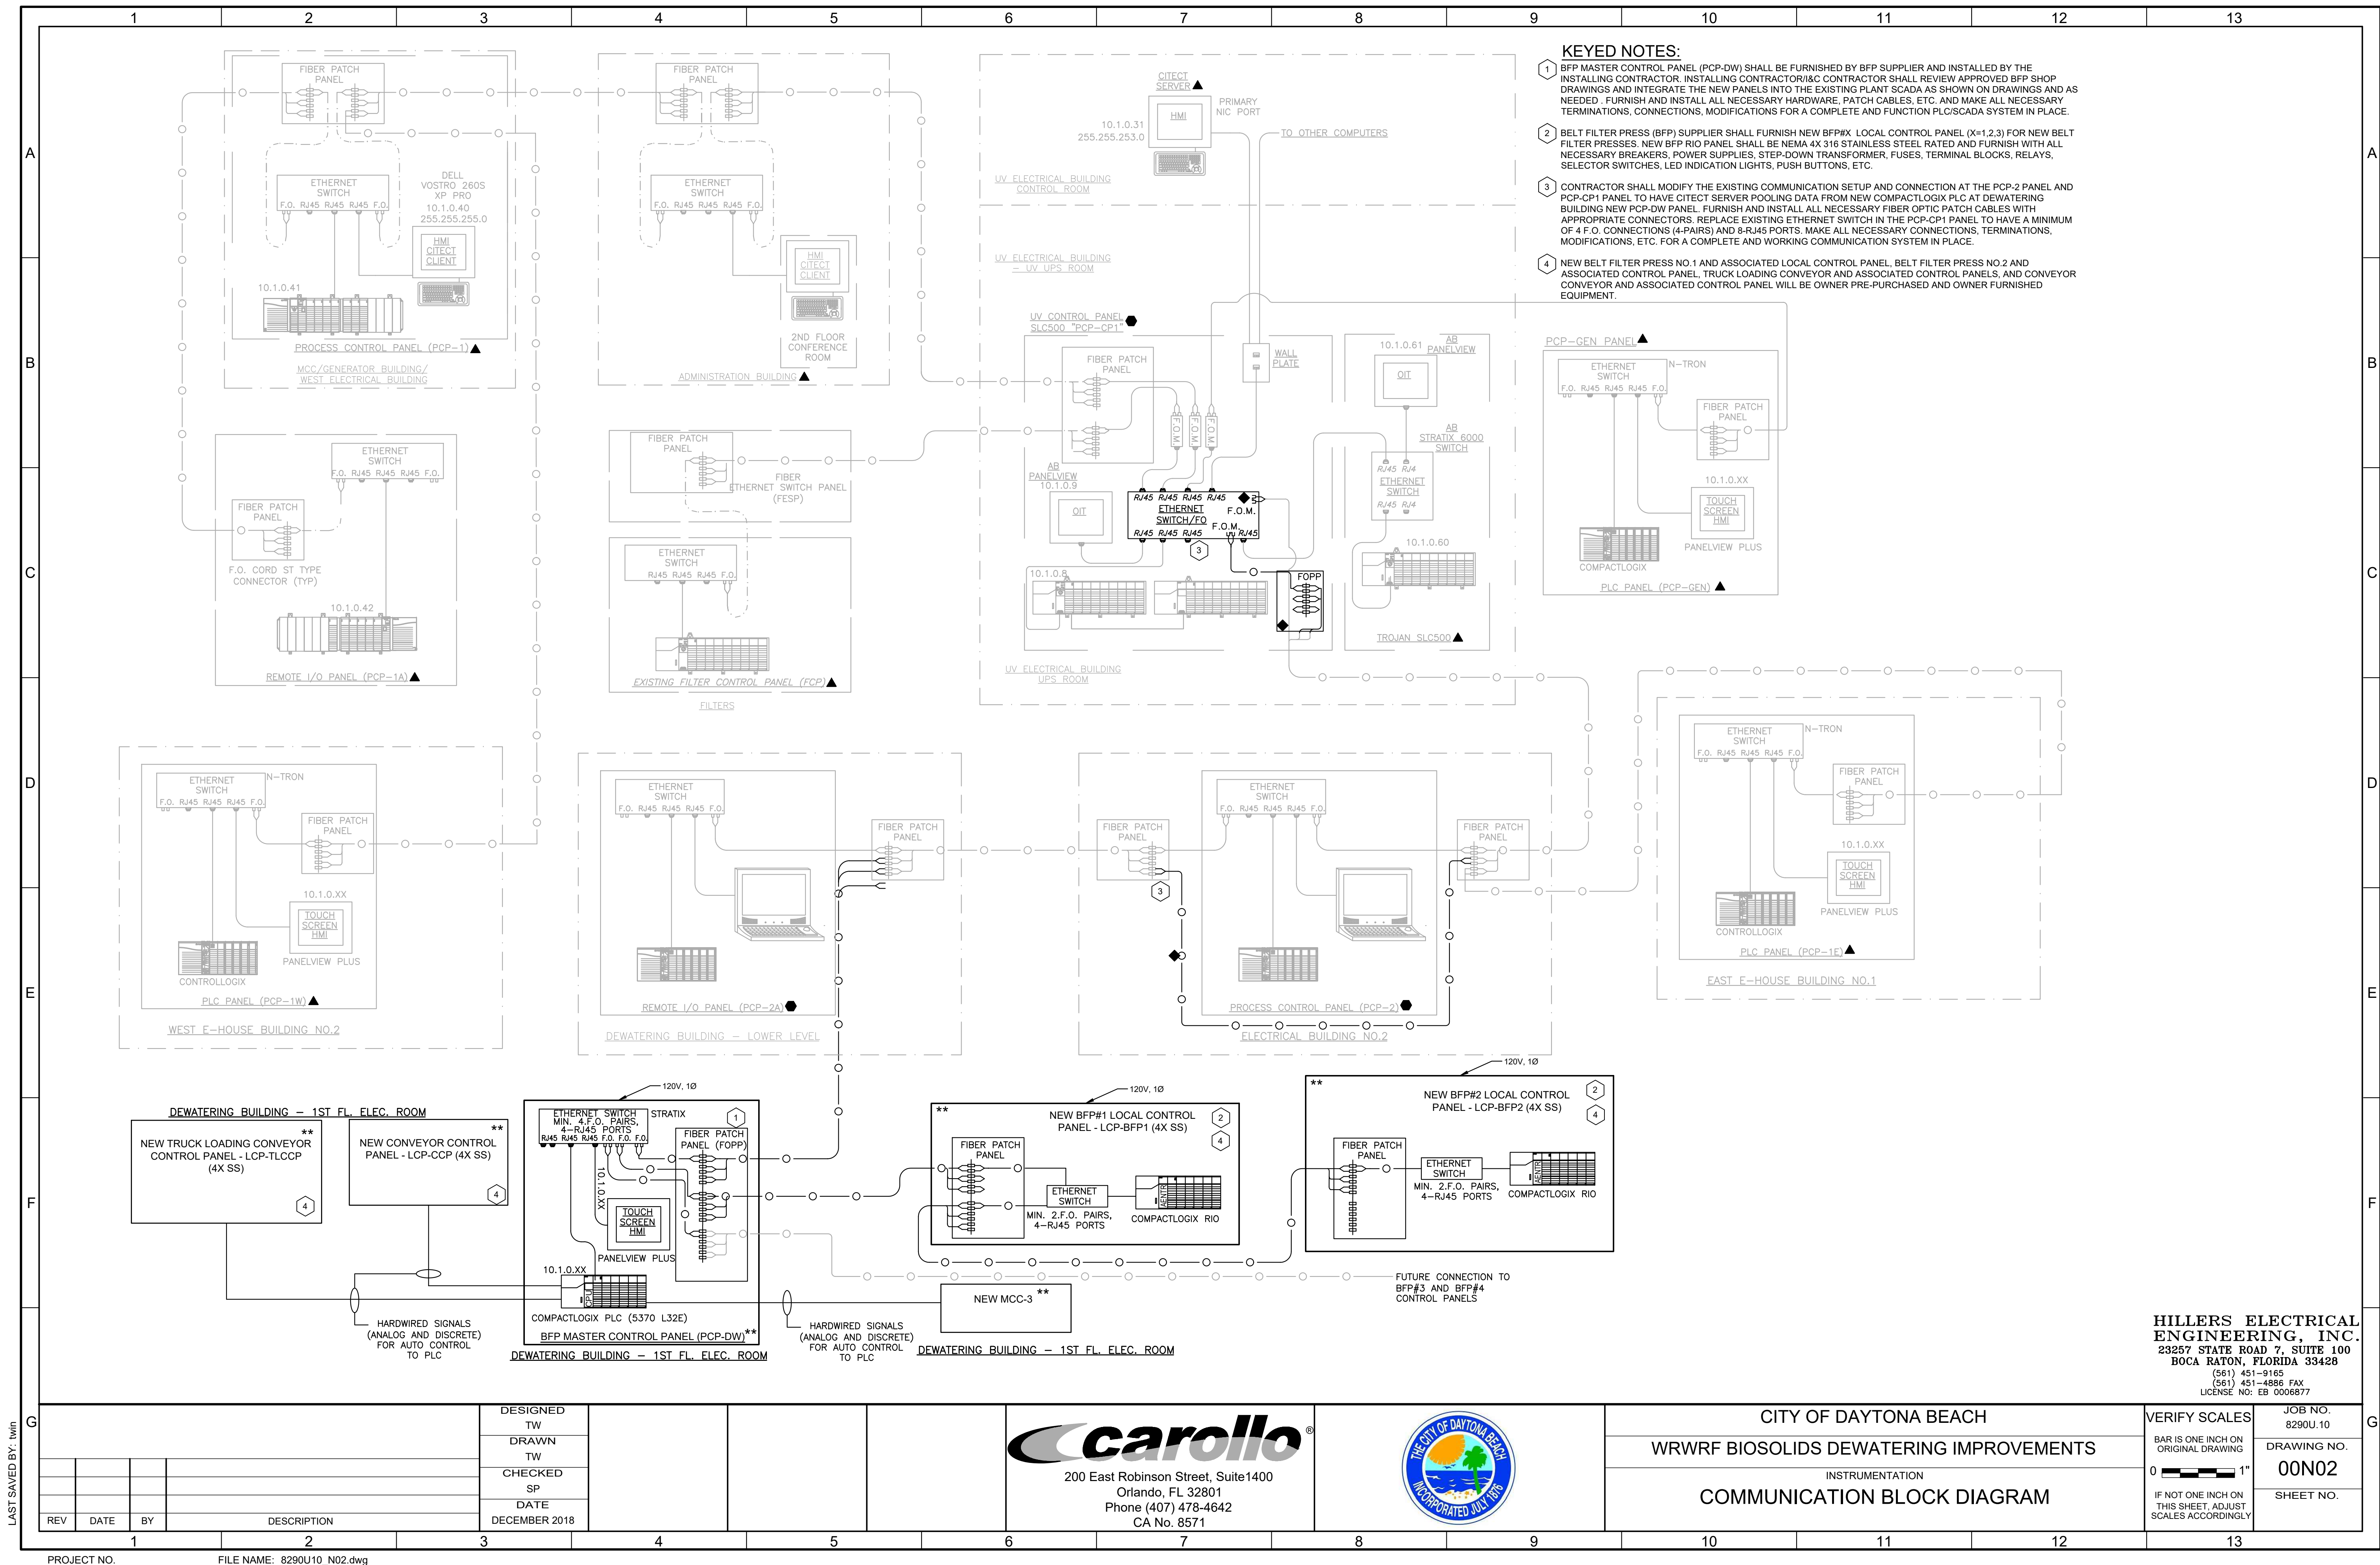

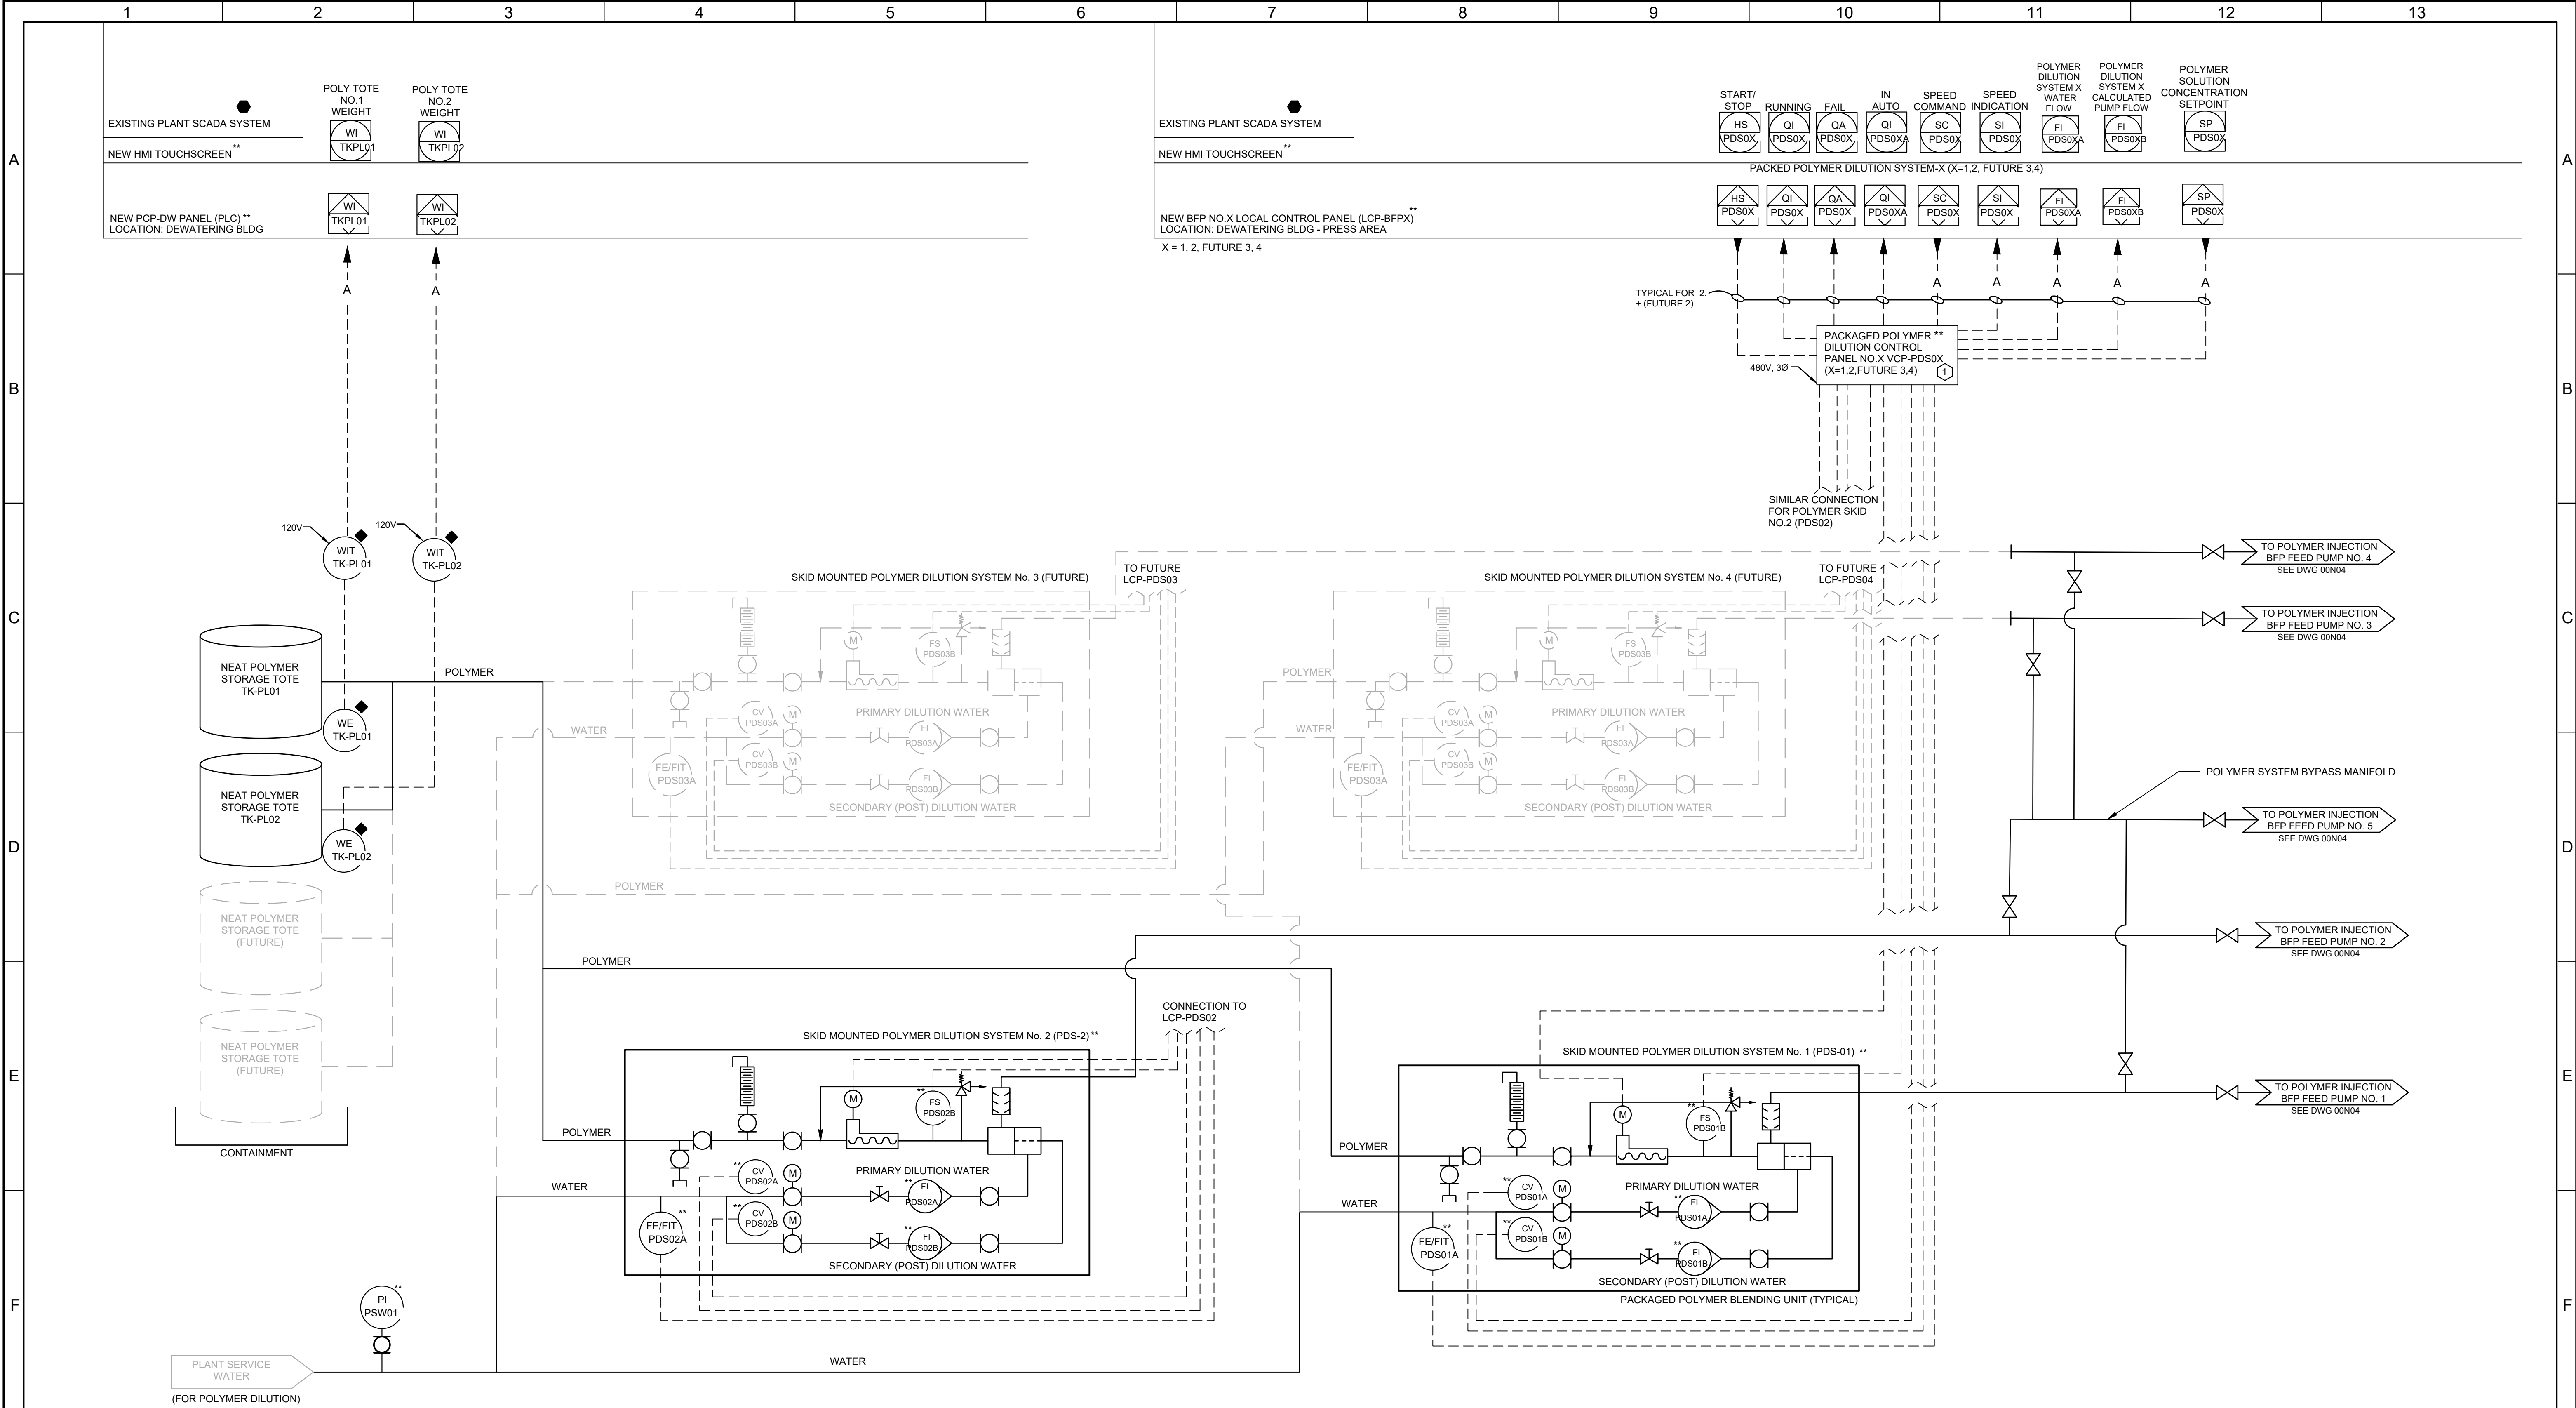

LAST SAVED BY: twin

REV	DATE	BY	DESCRIPTION
1			
2			
3			
4			
5			
6			
7			
8			
9			
10			
11			
12			
13			

DESIGNED TW			
DRAWN TW			
CHECKED SP			
DATE DECEMBER 2018			


200 East Robinson Street, Suite 1400
Orlando, FL 32801
Phone (407) 478-4642
CA No. 8571


THE CITY OF DAYTONA BEACH
INCORPORATED JULY 1896

CITY OF DAYTONA BEACH
WRWRF BIOSOLIDS DEWATERING IMPROVEMENTS
INSTRUMENTATION
P&ID - DEWATERING SYSTEM DIAGRAM SHEET 1

VERIFY SCALES BAR IS ONE INCH ON ORIGINAL DRAWING 0 1" IF NOT ONE INCH ON THIS SHEET, ADJUST SCALES ACCORDINGLY	JOB NO. 8290U.10 DRAWING NO. 00N03 SHEET NO.
--	--

PROJECT NO. FILE NAME: 8290U10_N03.dwg

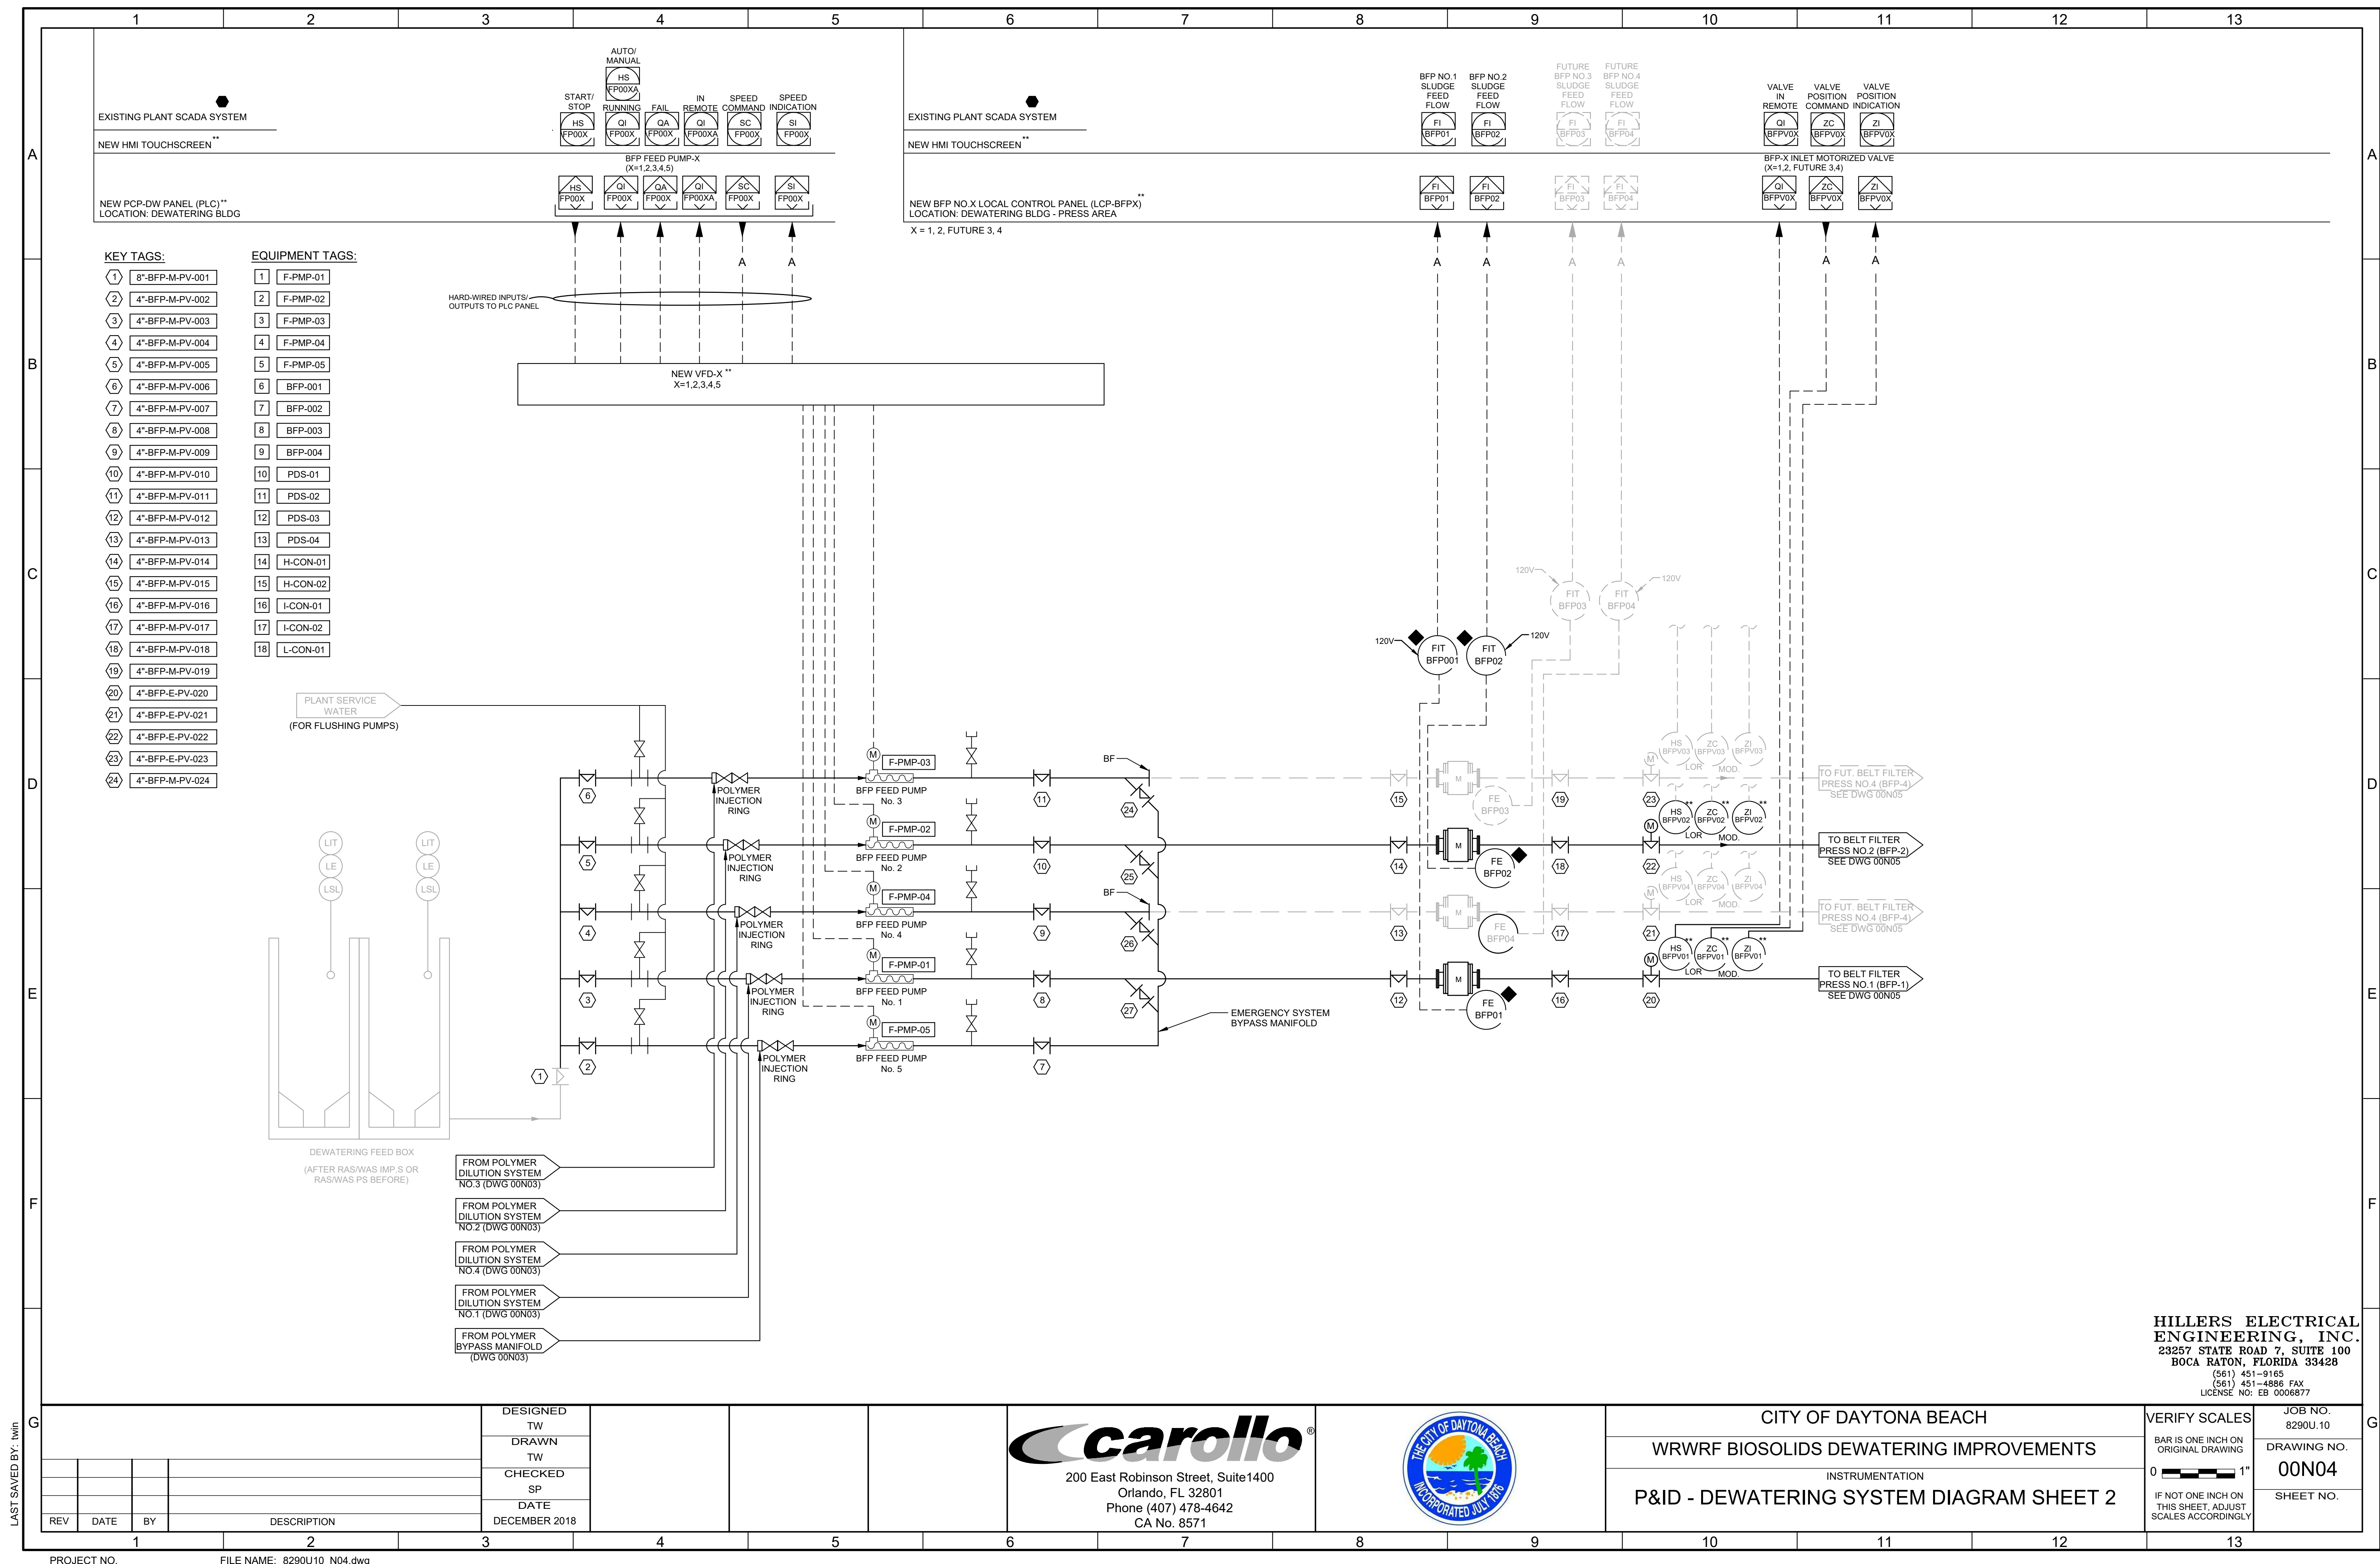

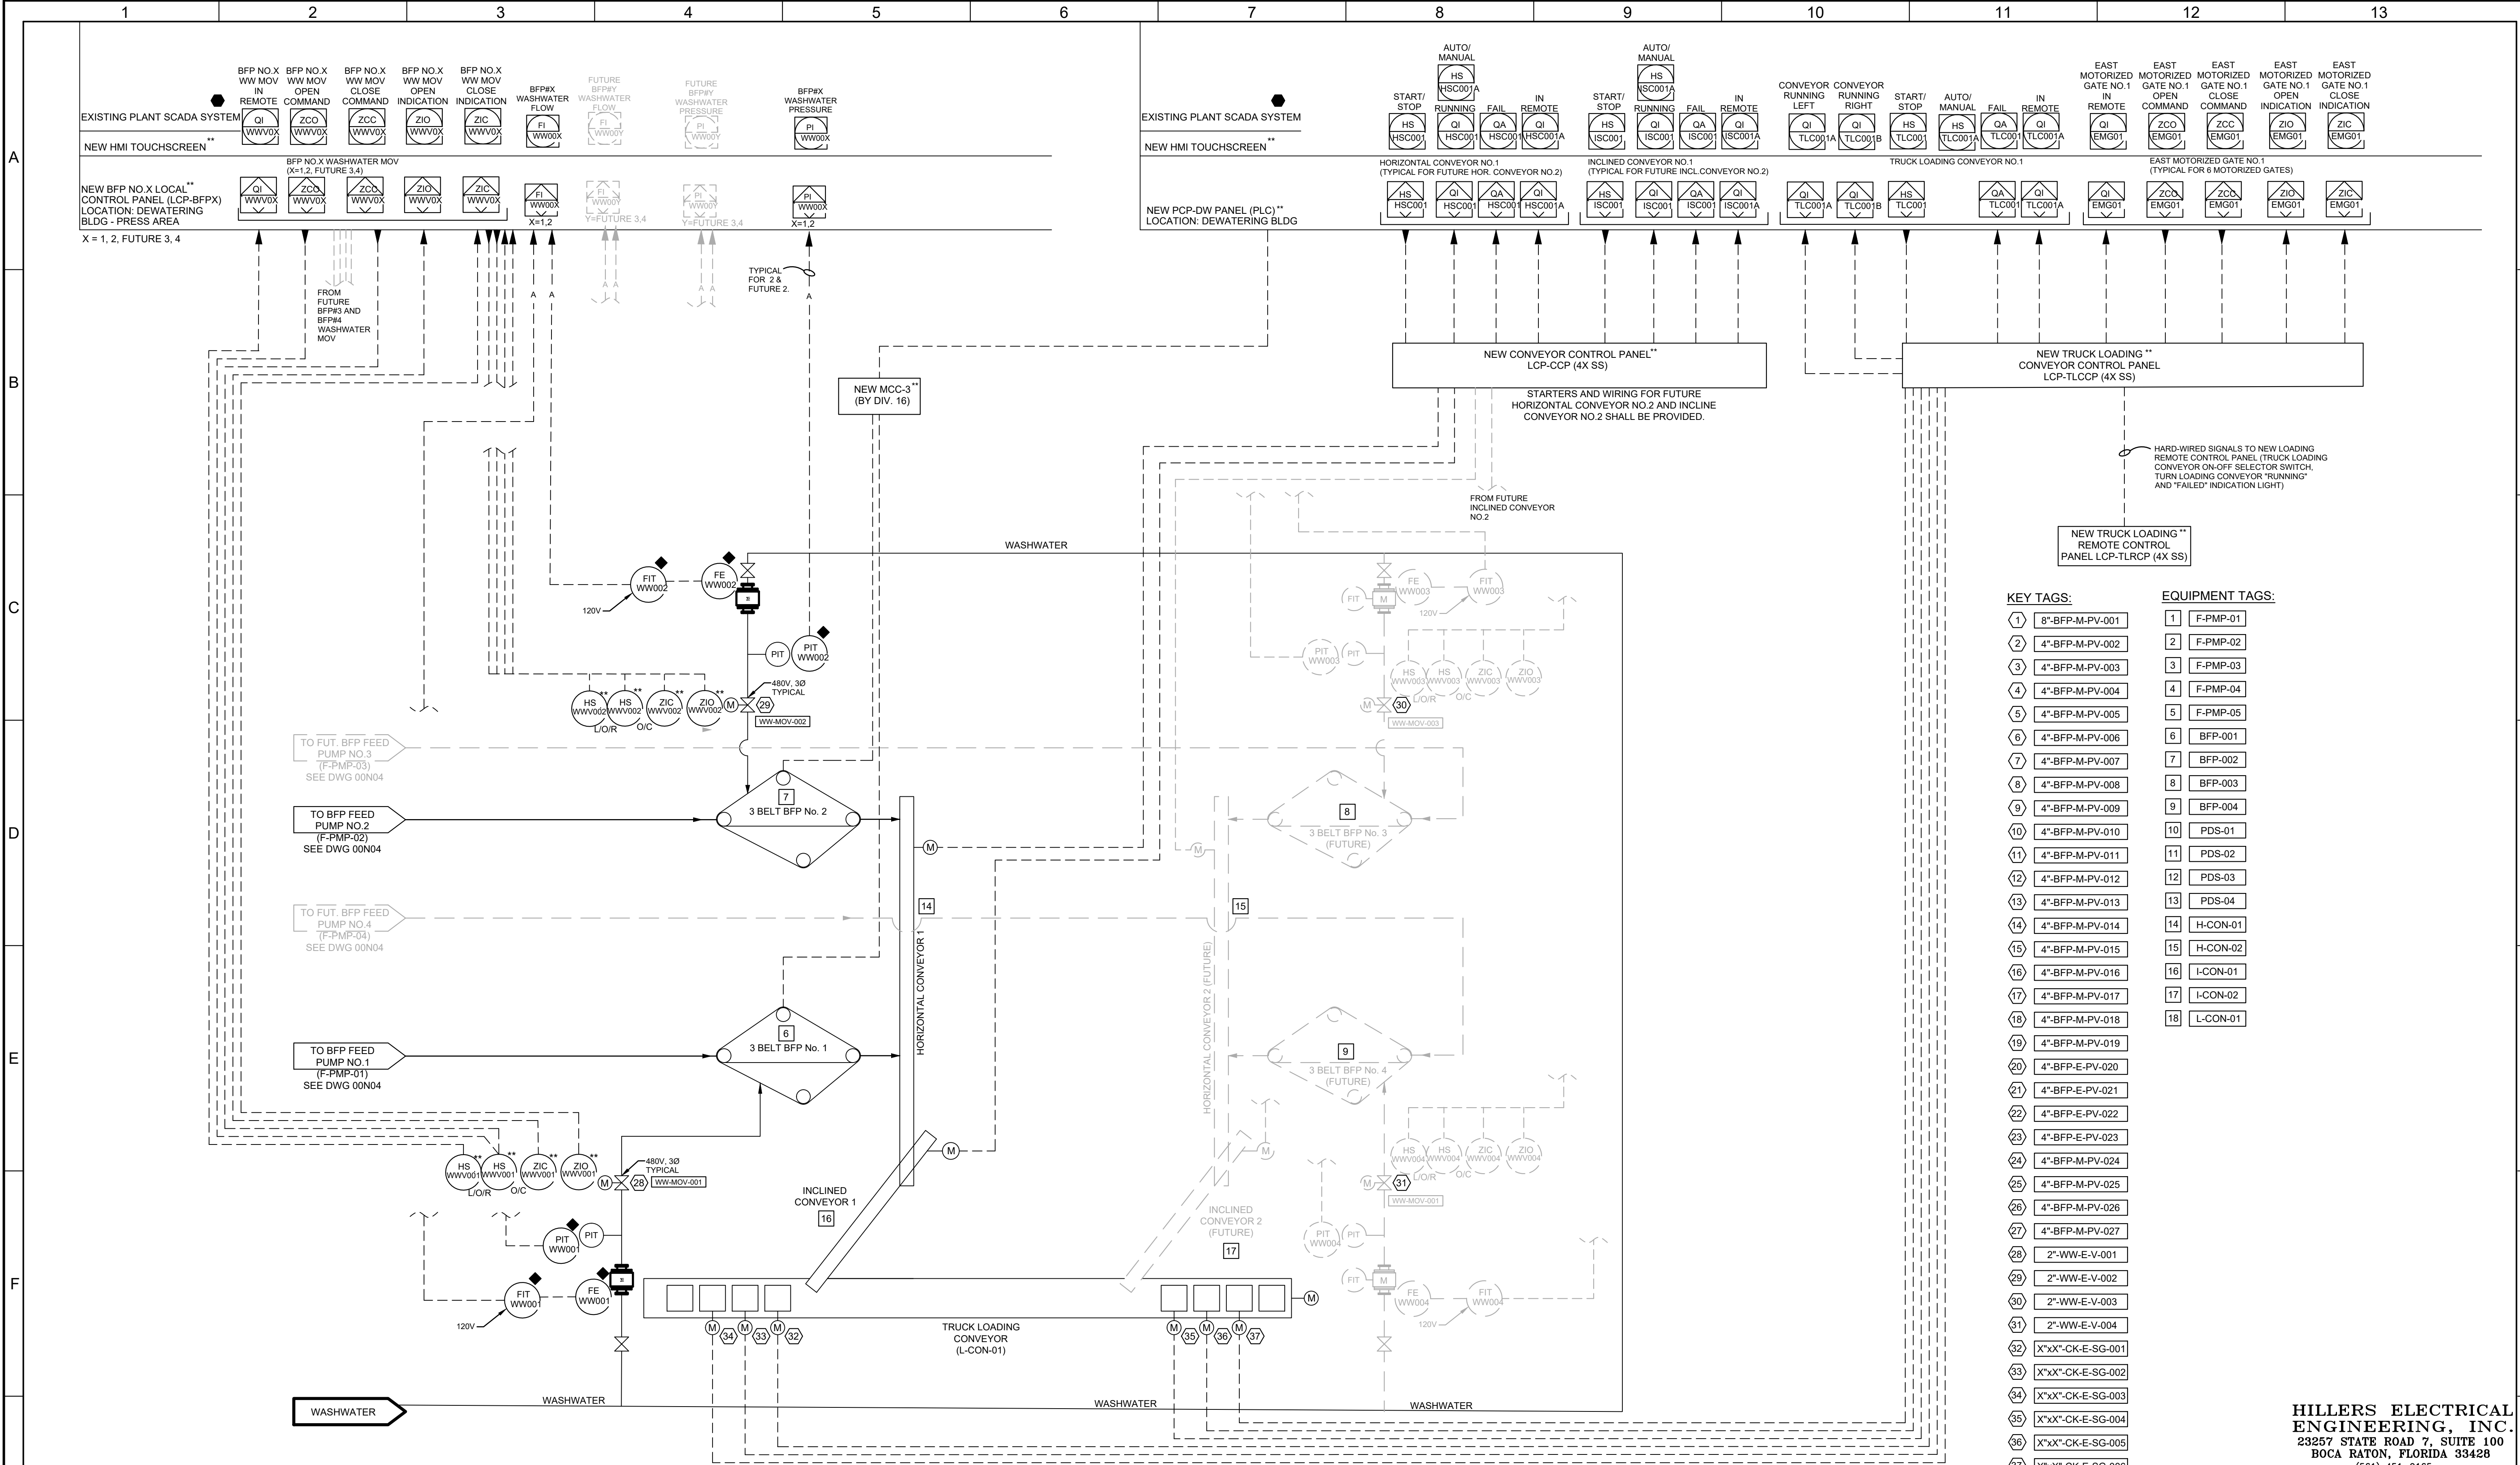

KEY TAGS:

- | | |
|----|------------------|
| 1 | 8"-BFP-M-PV-001 |
| 2 | 4"-BFP-M-PV-002 |
| 3 | 4"-BFP-M-PV-003 |
| 4 | 4"-BFP-M-PV-004 |
| 5 | 4"-BFP-M-PV-005 |
| 6 | 4"-BFP-M-PV-006 |
| 7 | 4"-BFP-M-PV-007 |
| 8 | 4"-BFP-M-PV-008 |
| 9 | 4"-BFP-M-PV-009 |
| 10 | 4"-BFP-M-PV-010 |
| 11 | 4"-BFP-M-PV-011 |
| 12 | 4"-BFP-M-PV-012 |
| 13 | 4"-BFP-M-PV-013 |
| 14 | 4"-BFP-M-PV-014 |
| 15 | 4"-BFP-M-PV-015 |
| 16 | 4"-BFP-M-PV-016 |
| 17 | 4"-BFP-M-PV-017 |
| 18 | 4"-BFP-M-PV-018 |
| 19 | 4"-BFP-M-PV-019 |
| 20 | 4"-BFP-E-PV-020 |
| 21 | 4"-BFP-E-PV-021 |
| 22 | 4"-BFP-E-PV-022 |
| 23 | 4"-BFP-E-PV-023 |
| 24 | 4"-BFP-M-PV-024 |
| 25 | 4"-BFP-M-PV-025 |
| 26 | 4"-BFP-M-PV-026 |
| 27 | 4"-BFP-M-PV-027 |
| 28 | 2"-WW-E-V-001 |
| 29 | 2"-WW-E-V-002 |
| 30 | 2"-WW-E-V-003 |
| 31 | 2"-WW-E-V-004 |
| 32 | X"x"-CK-E-SG-001 |
| 33 | X"x"-CK-E-SG-002 |
| 34 | X"x"-CK-E-SG-003 |
| 35 | X"x"-CK-E-SG-004 |
| 36 | X"x"-CK-E-SG-005 |
| 37 | X"x"-CK-E-SG-006 |

EQUIPMENT TAGS:

- | | |
|----|----------|
| 1 | F-PMP-01 |
| 2 | F-PMP-02 |
| 3 | F-PMP-03 |
| 4 | F-PMP-04 |
| 5 | F-PMP-05 |
| 6 | BFP-001 |
| 7 | BFP-002 |
| 8 | BFP-003 |
| 9 | BFP-004 |
| 10 | PDS-01 |
| 11 | PDS-02 |
| 12 | PDS-03 |
| 13 | PDS-04 |
| 14 | H-CON-01 |
| 15 | H-CON-02 |
| 16 | I-CON-01 |
| 17 | I-CON-02 |
| 18 | L-CON-01 |

HILLERS ELECTRICAL
ENGINEERING, INC.
23257 STATE ROAD 7, SUITE 100
BOCA RATON, FLORIDA 33428
(561) 451-9165
(561) 451-4886 FAX
LICENSE NO: EB 0006877

carollo
200 East Robinson Street, Suite1400
Orlando, FL 32801
Phone (407) 478-4642
CA No. 8571



CITY OF DAYTONA BEACH
WRWRF BIOSOLIDS DEWATERING IMPROVEMENTS
INSTRUMENTATION
P&ID - DEWATERING SYSTEM DIAGRAM SHEET 3

VERIFY SCALES

BAR IS ONE INCH ON
ORIGINAL DRAWING
0 1"
IF NOT ONE INCH ON
THIS SHEET, ADJUST
SCALES ACCORDINGLY

JOB NO.

8290U.10

DRAWING NO.

00N05

SHEET NO.

LAST SAVED BY: twin

