
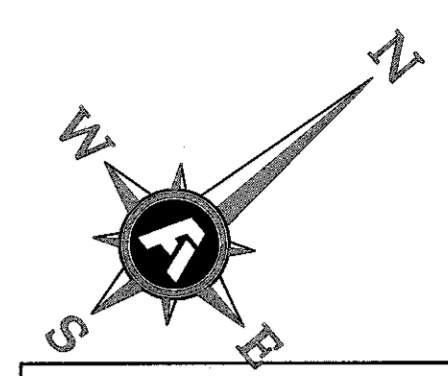
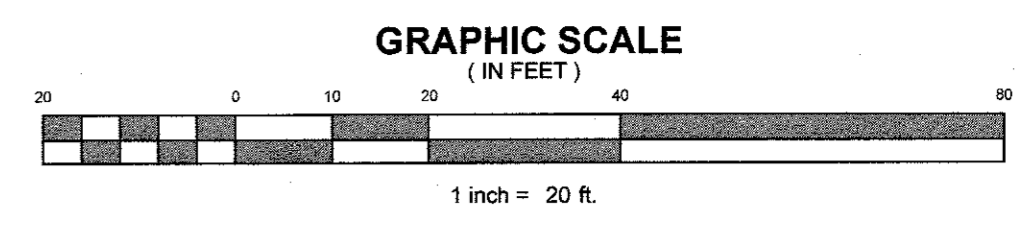


Copyright 2017 Fisher & Arnold, Inc. All rights reserved.
 Filename: W:\0149\Subdivision\plans\0149EC01.dwg
 Layout Name: EC-B
 Plot Date: Wednesday, April 12, 2017 - 11:15 am
 By: bdambo

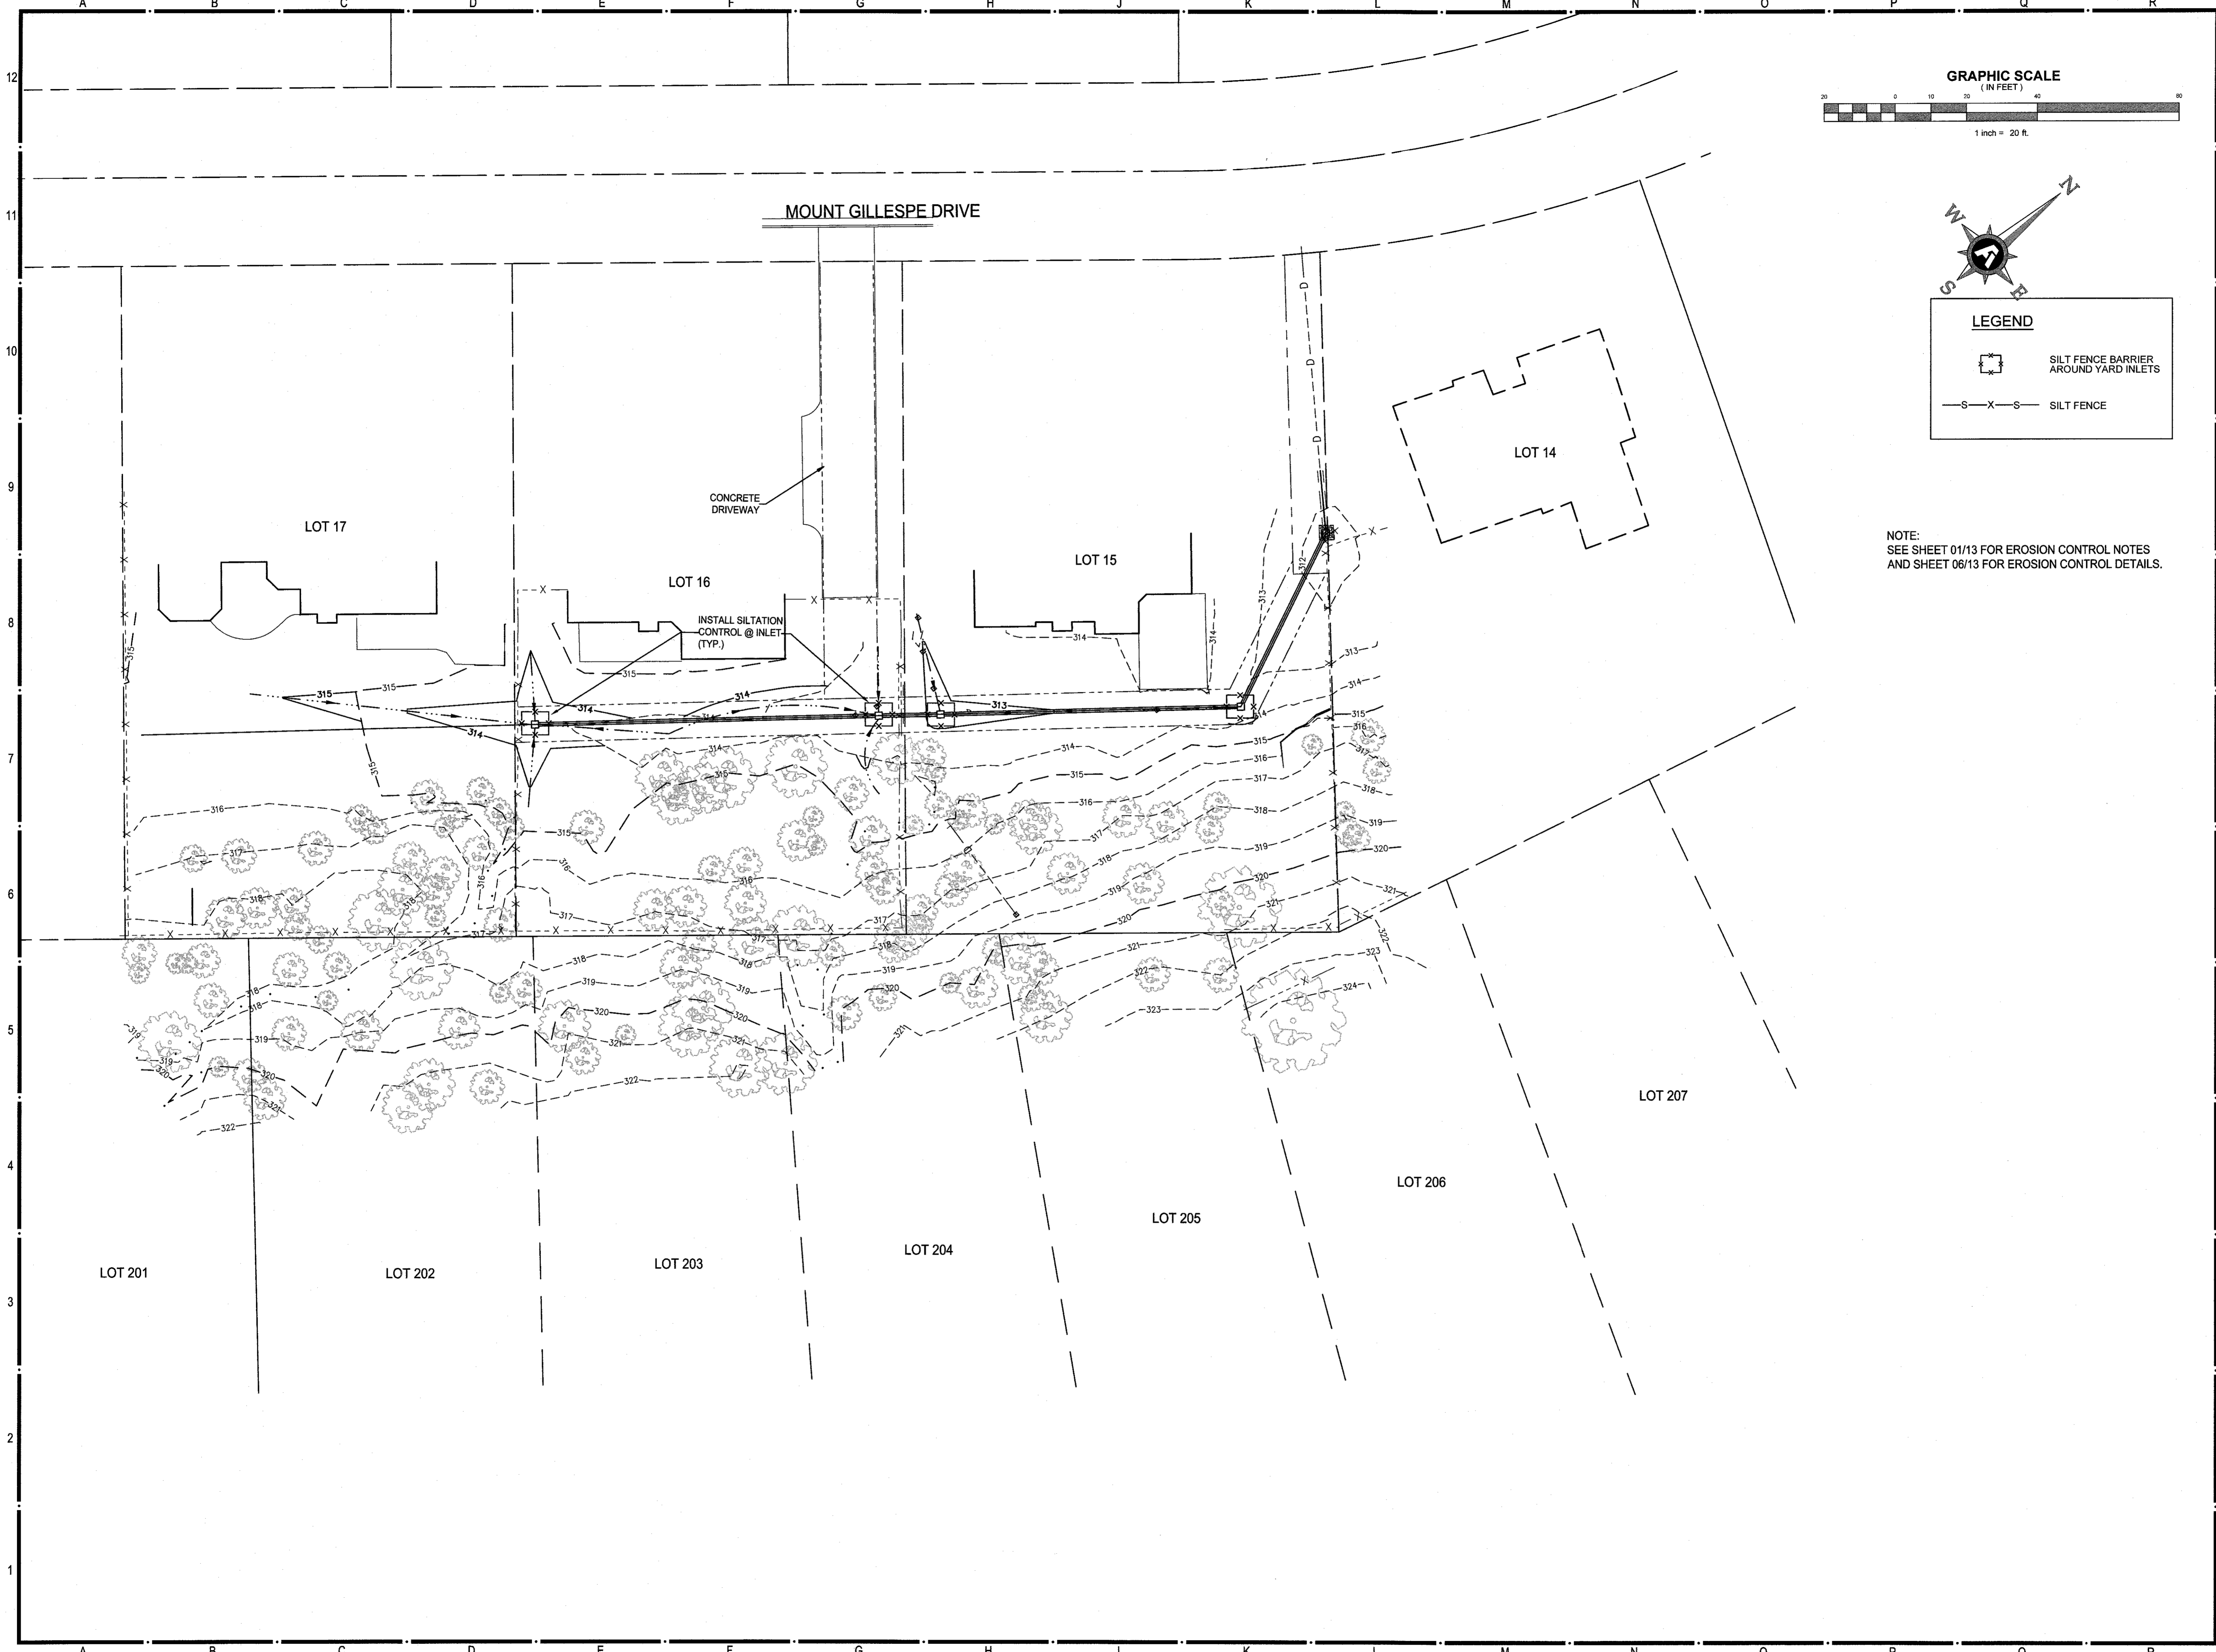

LEGEND

	SILT FENCE BARRIER AROUND YARD INLETS
	SILT FENCE

NOTE:
 SEE SHEET 01/13 FOR EROSION CONTROL NOTES
 AND SHEET 06/13 FOR EROSION CONTROL DETAILS.

FISHER ARNOLD
 ENGINEERING INTEGRATION
 9180 Crestwyn Hills Drive | Memphis, Tennessee 38125-8538
 901.748.1811 | Fax: 901.748.3115 | www.fisherarnold.com
 © 2017 Fisher & Arnold, Inc. All rights reserved.

DRAINAGE IMPROVEMENTS
OAKWOOD P.D.
LAKELAND, TENNESSEE

Rev.	Date	Revision Description



Issue Date: 03-30-17
 Project No: B10149
 Drawn By: MRS
 Checked By: MDR
 Sheet Title:

AREA B
EROSION
CONTROL PLAN