


**Request for Proposal (RFP)**

<b>RFP Number</b>	001589
<b>Date Issued</b>	August 9, 2021
<b>Closing Date</b>	<b>August 19, 2021; 2:00pm local time</b>
<b>Procurement Officer</b>	Brad Stefanoni; 620.235.4169; bstefanoni@pittstate.edu
<b>Item</b>	Bicknell Family Center for the Arts Grading and Storm Piping
<b>Agency &amp; Location</b>	Pittsburg State University (PSU) in Pittsburg Kansas
<b>Scope</b>	Pittsburg State University is seeking proposals for grading and storm piping at the Bicknell Family Center for the Arts. <b>This project must be completed by 11/19/2021.</b>
<b>Period of Contract</b>	One time award
<b>Bid Submittal</b>	Submit bid by e-mail to <a href="mailto:bstefanoni@pittstate.edu">bstefanoni@pittstate.edu</a>

1. When communicating, always refer to the Request for Proposal number above.
2. In order to receive consideration for award, one copy of this "Request for Proposal," a properly completed and signed, must be returned to Pittsburg State University no later than the specified closing time. The University is not responsible for late bids.
3. All prices, terms, and conditions must be shown. Additions or conditions not shown on this bid will not be allowed.
4. Prompt payment discounts will not be considered in determining the low bid.
5. Prices quoted shall be less Federal Excise and State Sales taxes.
6. The PSU Director of Purchasing reserves the right to accept or reject any part of this proposal.
7. Bid results will not be given to individuals over the phone. Written bid results may be obtained by written request from the procurement officer.
8. Contractual Provisions Attachment DA-146a applies to all bids.
9. It is hereby agreed that the bidder will, if required by law, comply with the Kansas Act Against Discrimination, K.S.A. 44-1030 et. Seq.
10. PSU reserves the right to award in the best interest of the university.

<b>Vendor Name</b>	
<b>Total Proposed Price</b>	

**Contact person: Lindell Haverstic: 620.235.4974 or [lhaverstic@pittstate.edu](mailto:lhaverstic@pittstate.edu).**

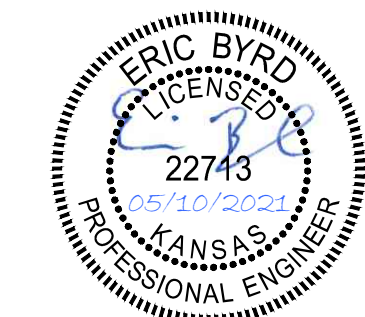

1710 Wyandotte  
Kansas City, Missouri 64108  
T: 816.763.9900  
aciboland.com

ACI Boland Architects  
St. Louis | Kansas City  
Licensee's Certificate of Authority Number:  
Kansas No.: A-508 (Expires: 12.31.2015)


**CIVIL CONSULTANT**  
BHC  
7101 College Blvd., Ste. 400  
Overland Park, Kansas 66210  
State Certificate of Authority #E-321

Grading and Storm Piping For:  
**Bicknell Family Center for the Arts**  
1711 S Homer Street  
Pittsburg State University  
Pittsburg, Kansas 66210

**UTILITY GENERAL NOTES**

- Contractor shall refer to all specifications, guidelines, and installation drawings from City of Pittsburg for the installation of all service lines.
- Contractor to ensure 6" minimum separation between utilities at crossings. Contractor to call civil if any conflicts between utilities are found.
- All work in public easement and Right-of-Way shall be installed per the requirements and specifications of the City of Pittsburg, Kansas.
- The City of Pittsburg Engineering Department should be notified when work is to begin related to the connection of the storm line to the curb inlet to allow for City inspections.
- All existing topographic, survey, and utility information shown was provided to BHC in the form of an Topographic Survey prepared by Olsson and dated April 1, 2021. BHC makes no guaranties as to the accuracy of the existing information shown hereon. Contractors shall satisfy themselves as to the existing conditions of the site and have all utilities located prior to commencing construction.
- Any work adjacent to or crossing existing streets requires proper traffic control devices. Traffic control devices shall be placed in accordance with the Manual of Uniform Traffic Control Devices (MUTCD).
- The contractor shall prevent any trash, debris, or liquid wastes from being disposed of in sanitary sewers, storm sewers, or open drainage systems.
- The Contractor shall be solely responsible to protect adjacent property, structures, and other improvements from damage during construction. In the event of damage to adjacent property, structures, or improvements, the contractor shall repair or replace such damage to the Owners's satisfaction at the Contractor's expense.
- Contractors at the site shall be solely responsible for jobsite safety for all aspects of work shown hereon.
- All work and materials used in the construction of the improvements shown hereon shall comply with all referenced standards, specifications, and plan notes.
- Contractor shall be responsible for contacting all utility companies for field locations of underground utilities affected by the contract. All existing utilities indicated on these plans are according to the best information available to the engineer; however, all utilities actually existing may not be shown. Utilities damaged through the negligence of the contractor to obtain the location of same shall be repaired or replaced at the expense of the contractor.


EXISTING BUILDING

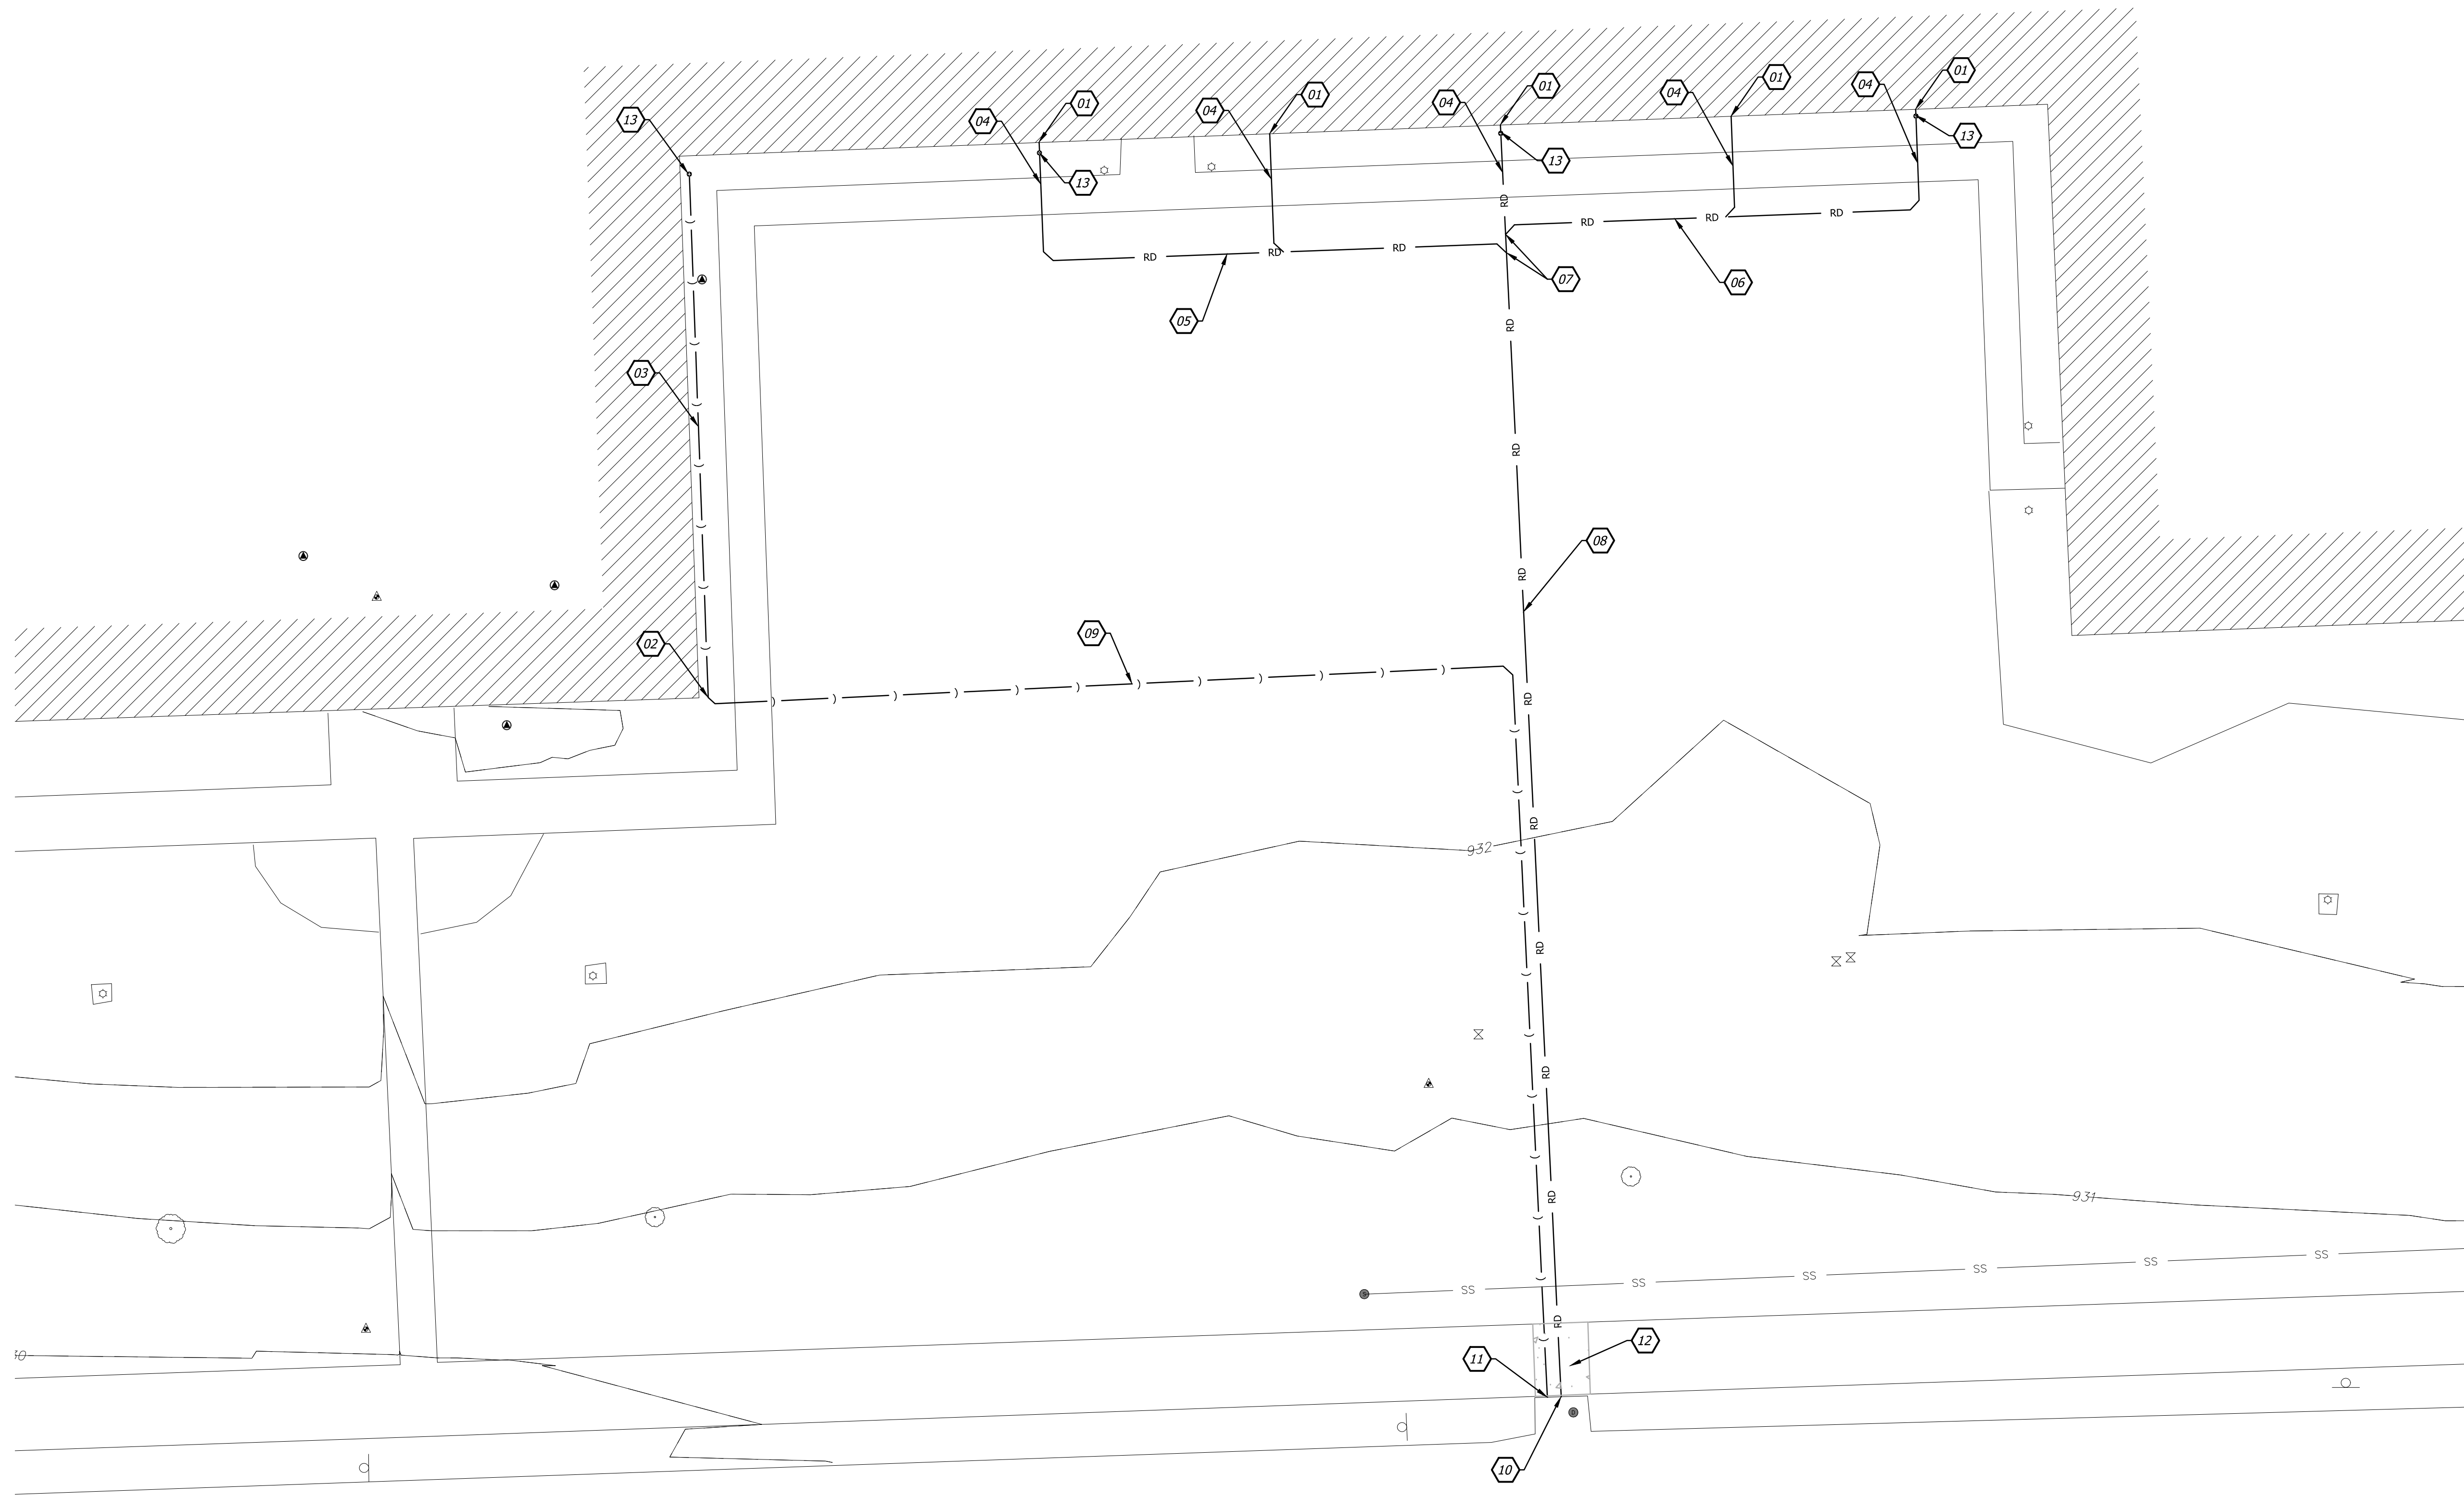



FORD AVE

**ROOF DRAIN NOTES**

- CONNECT ROOF DRAIN LINE TO EXISTING BUILDING DOWNSPOUT WITH DOWNSPOUT BOOT
- CONNECT STORM LINE TO PROPOSED FOUNDATION DRAIN PROPOSED FOUNDATION DRAIN; REFER TO ARCHITECTURAL
- INSTALL 10 LF OF 4" HDPE DRAIN PIPE @ 1% MIN. SLOPE INSTALL PIPE UNDER EXISTING SIDEWALK BY BORE.
- INSTALL 50 LF OF 6" HDPE DRAIN PIPE @ 1% MIN. SLOPE
- INSTALL 45 LF OF 6" HDPE DRAIN PIPE @ 1% MIN. SLOPE
- INSTALL 6"x6" HDPE WYE
- INSTALL 125 LF OF 6" HDPE DRAIN PIPE @ 2% MIN. SLOPE
- INSTALL 166 LF OF 4" HDPE DRAIN PIPE @ 1% MIN. SLOPE
- INSTALL PIPE UNDER EXISTING SIDEWALK BY BORE
- CONNECT ROOF DRAIN LINE TO EXISTING CURB INLET CLEANLY CUT OPENING IN NORTH WALL TO ACCEPT PIPE GROUT STORM PIPE AT CONNECTION TO INLET FL IN = 927.00
- CONNECT FOUNDATION DRAIN LINE TO EXISTING CURB INLET CLEANLY CUT OPENING IN NORTH WALL TO ACCEPT PIPE GROUT STORM PIPE AT CONNECTION TO INLET FL IN = 927.00
- REPLACE SIDEWALK PANEL TO ALLOW STORM CONNECTION
- INSTALL CLEANOUT. SEE DETAIL BELOW.

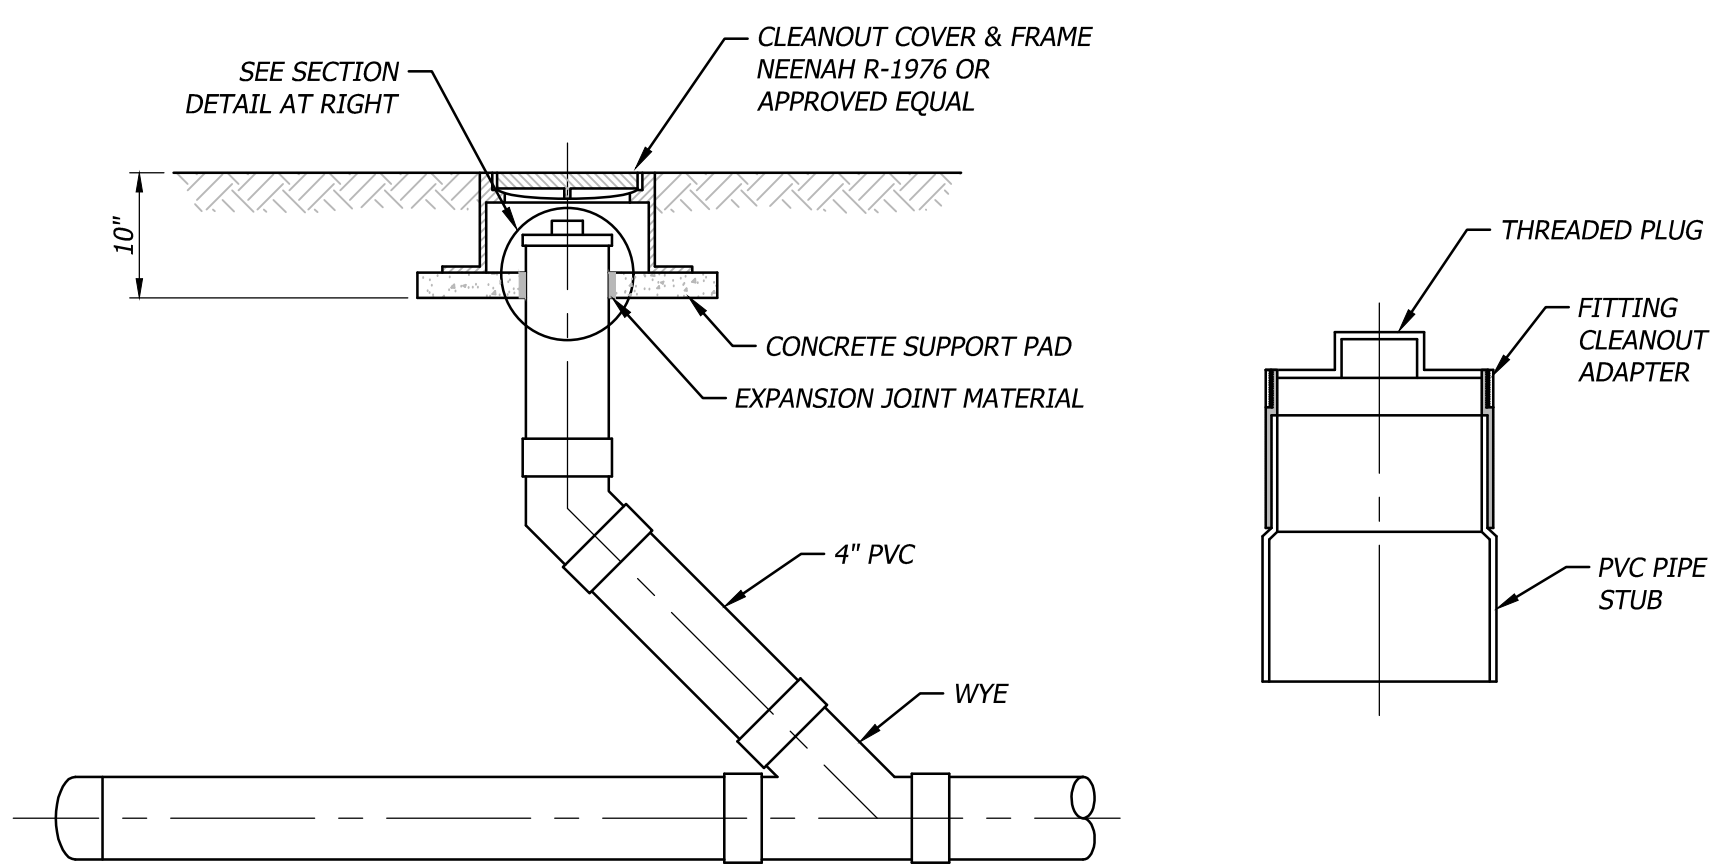

Cleanout  
Not to Scale

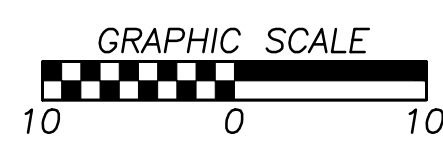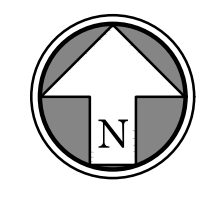


Date 05.10.2021  
Job Number P-21200  
Drawn By ERB  
Checked By ERB

Revisions  
Number Date Description

**C1.0**



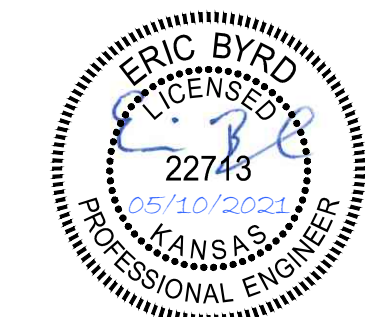

1710 Wyandotte  
Kansas City, Missouri 64108  
T: 816.763.9900  
aciboland.com

ACI Boland Architects  
St. Louis | Kansas City  
Licensee's Certificate of Authority Number:  
Kansas No.: A-508 (Expires: 12.31.2015)

**CIVIL CONSULTANT**  
BHC  
7101 College Blvd., Ste. 400  
Overland Park, Kansas 66210  
State Certificate of Authority #E-321

Grading and Storm Piping For:  
**Bicknell Family Center for the Arts**  
1711 S Homer Street  
Pittsburg State University  
Pittsburg, Kansas 66210




Date: 05.10.2021  
Job Number: P-21200  
Drawn By: ERB  
Checked By: ERB


Revisions Number	Date	Description

**C2.0**


**GRADING GENERAL NOTES**

- Contractor shall remove and replace topsoil to accomplish required grading work. Owner will seed and/or sod the disturbed area when the grading work is complete.
- All proposed contour lines and spot elevations shown are finish ground elevations. Contractor shall account for pavement depths, building pads, topsoil, etc when grading the site.
- All disturbed areas that are not to be paved (green spaces) shall be finish graded with a minimum of six inches of topsoil.
- Finished grades shall not be steeper than 3:1.
- A 2.0% maximum cross slope shall be maintained on all pedestrian sidewalks and paths.

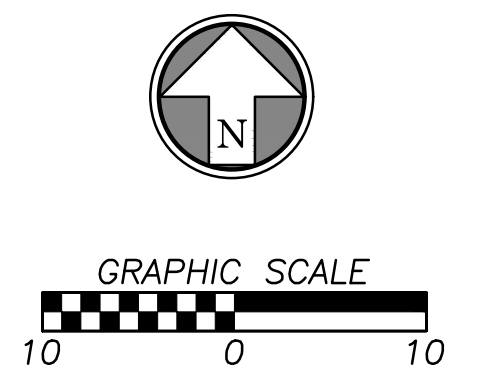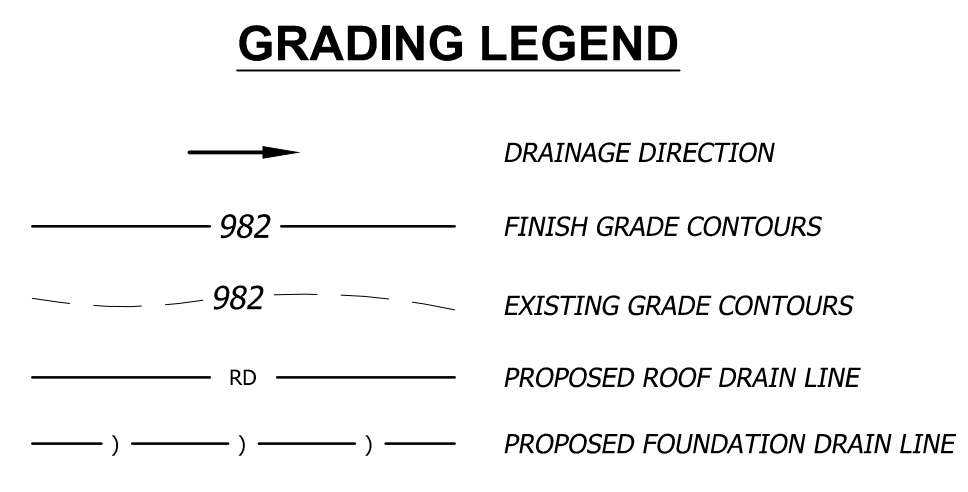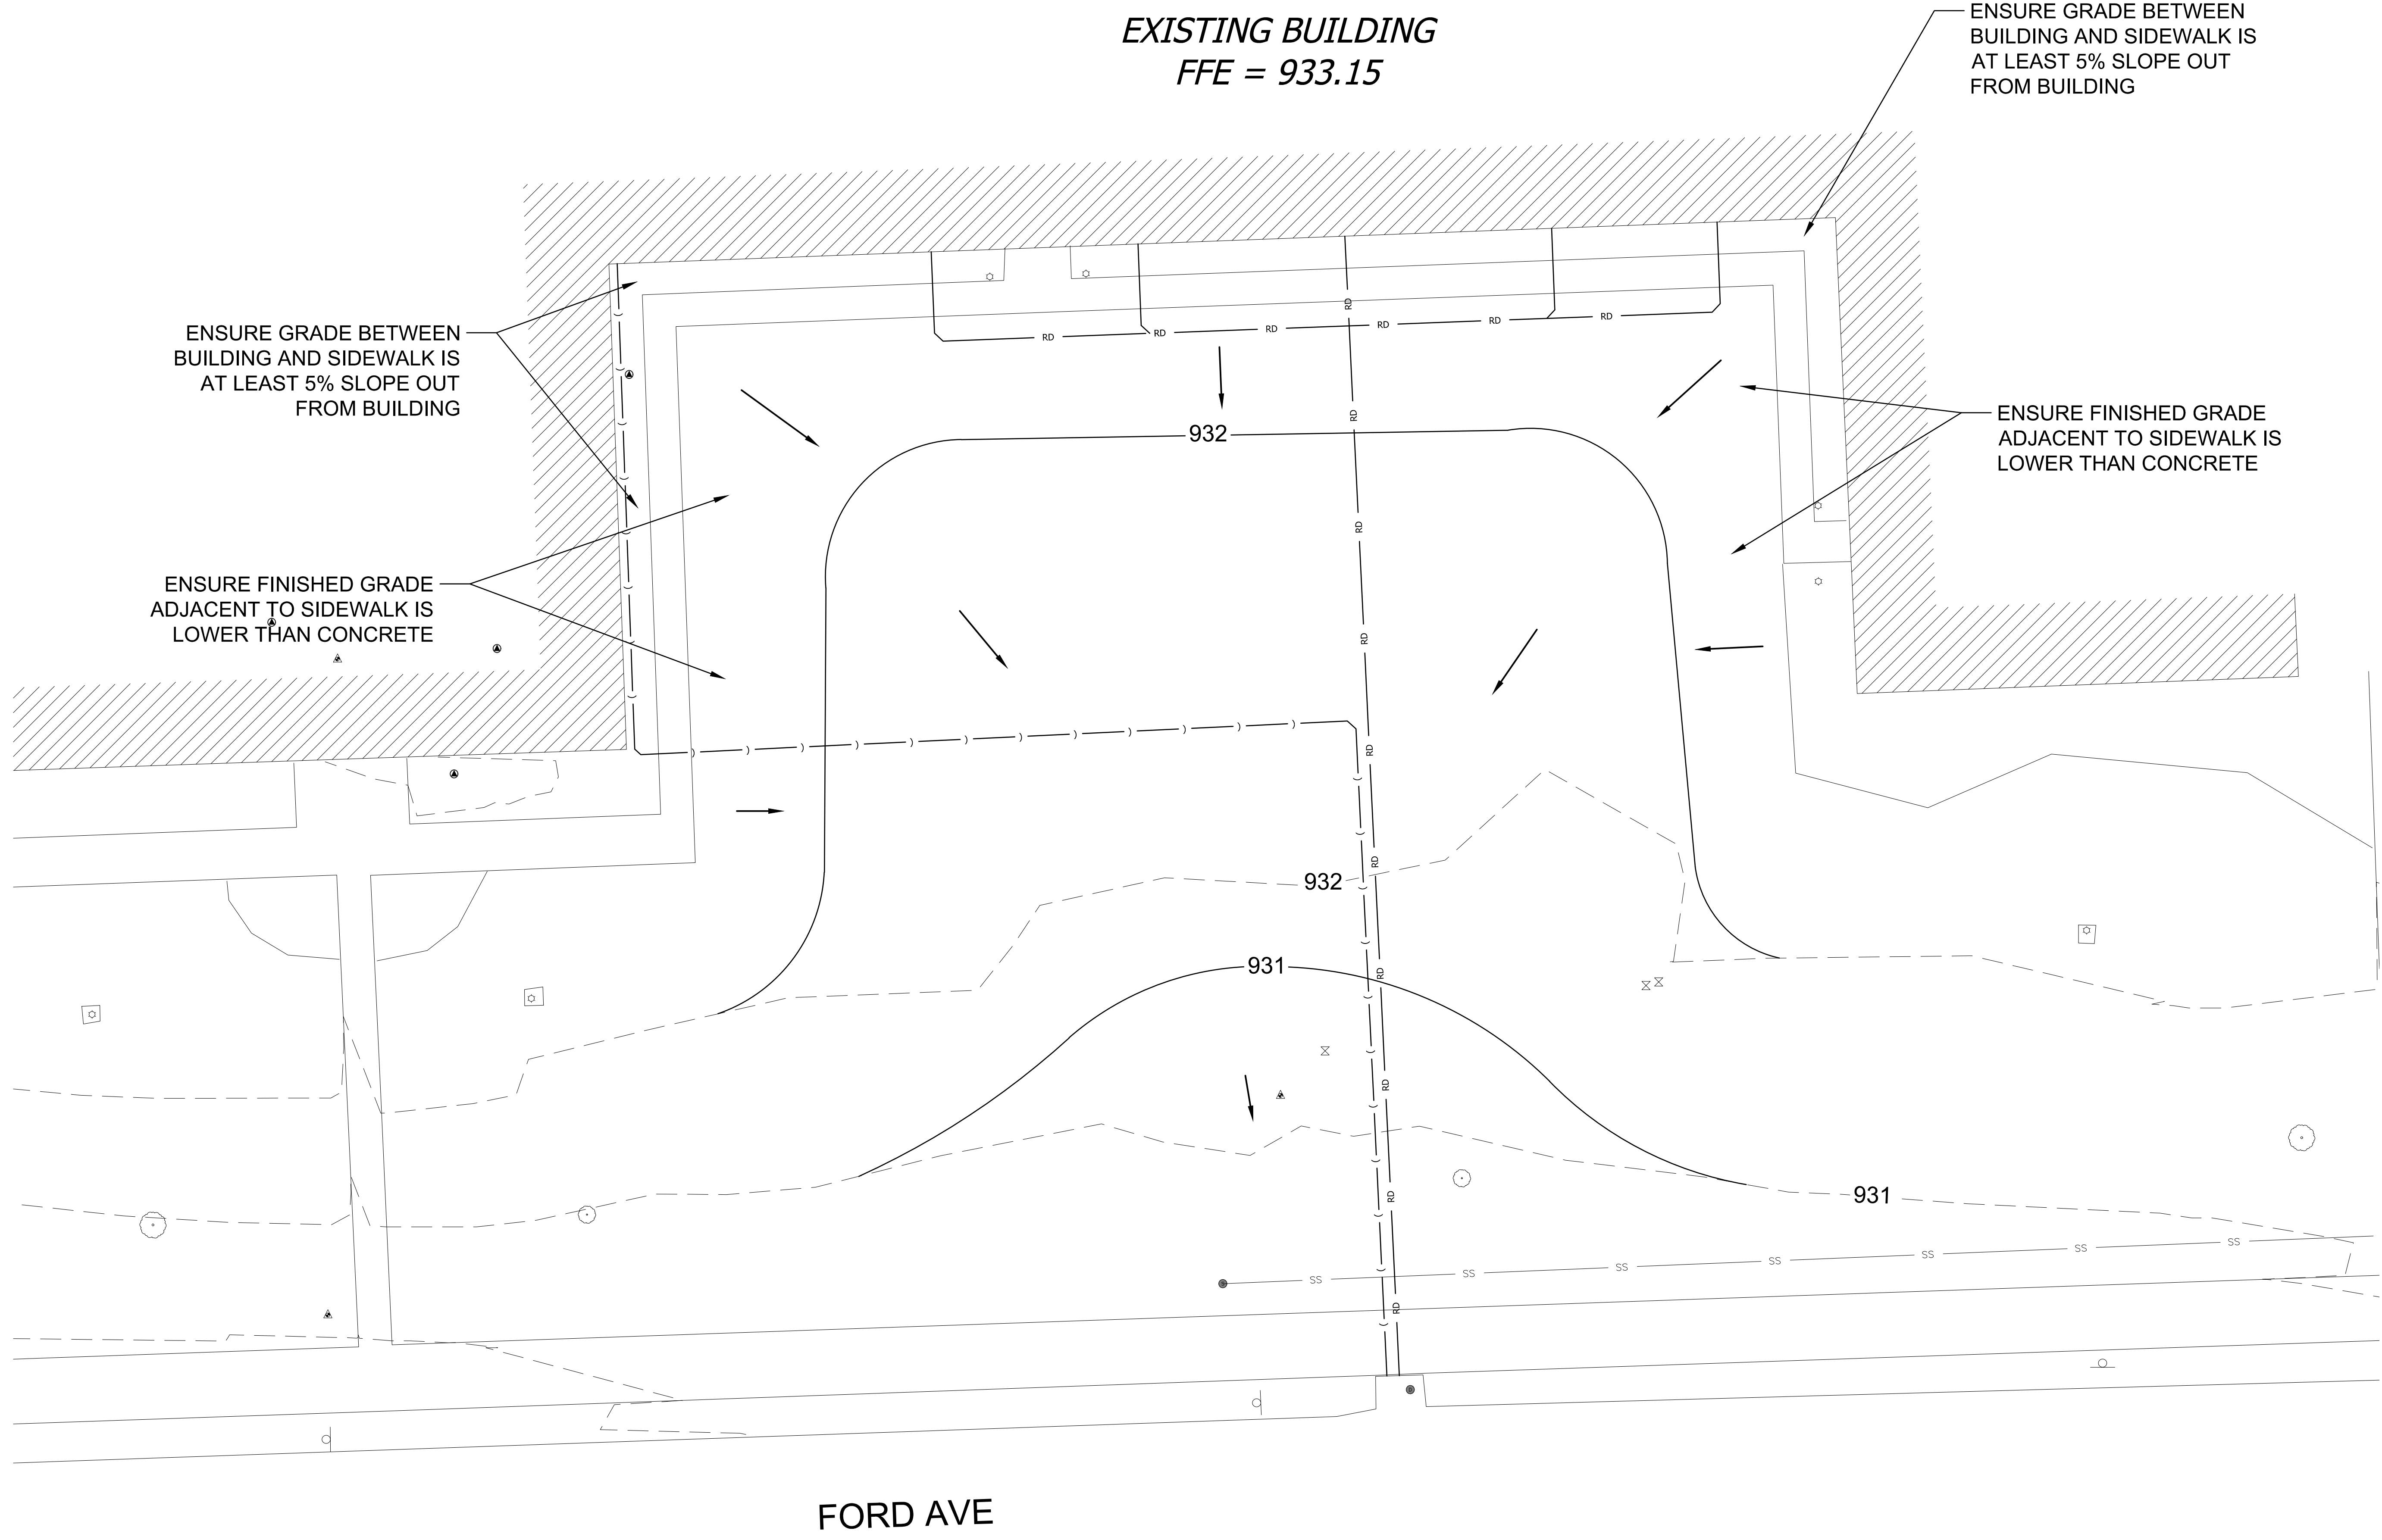

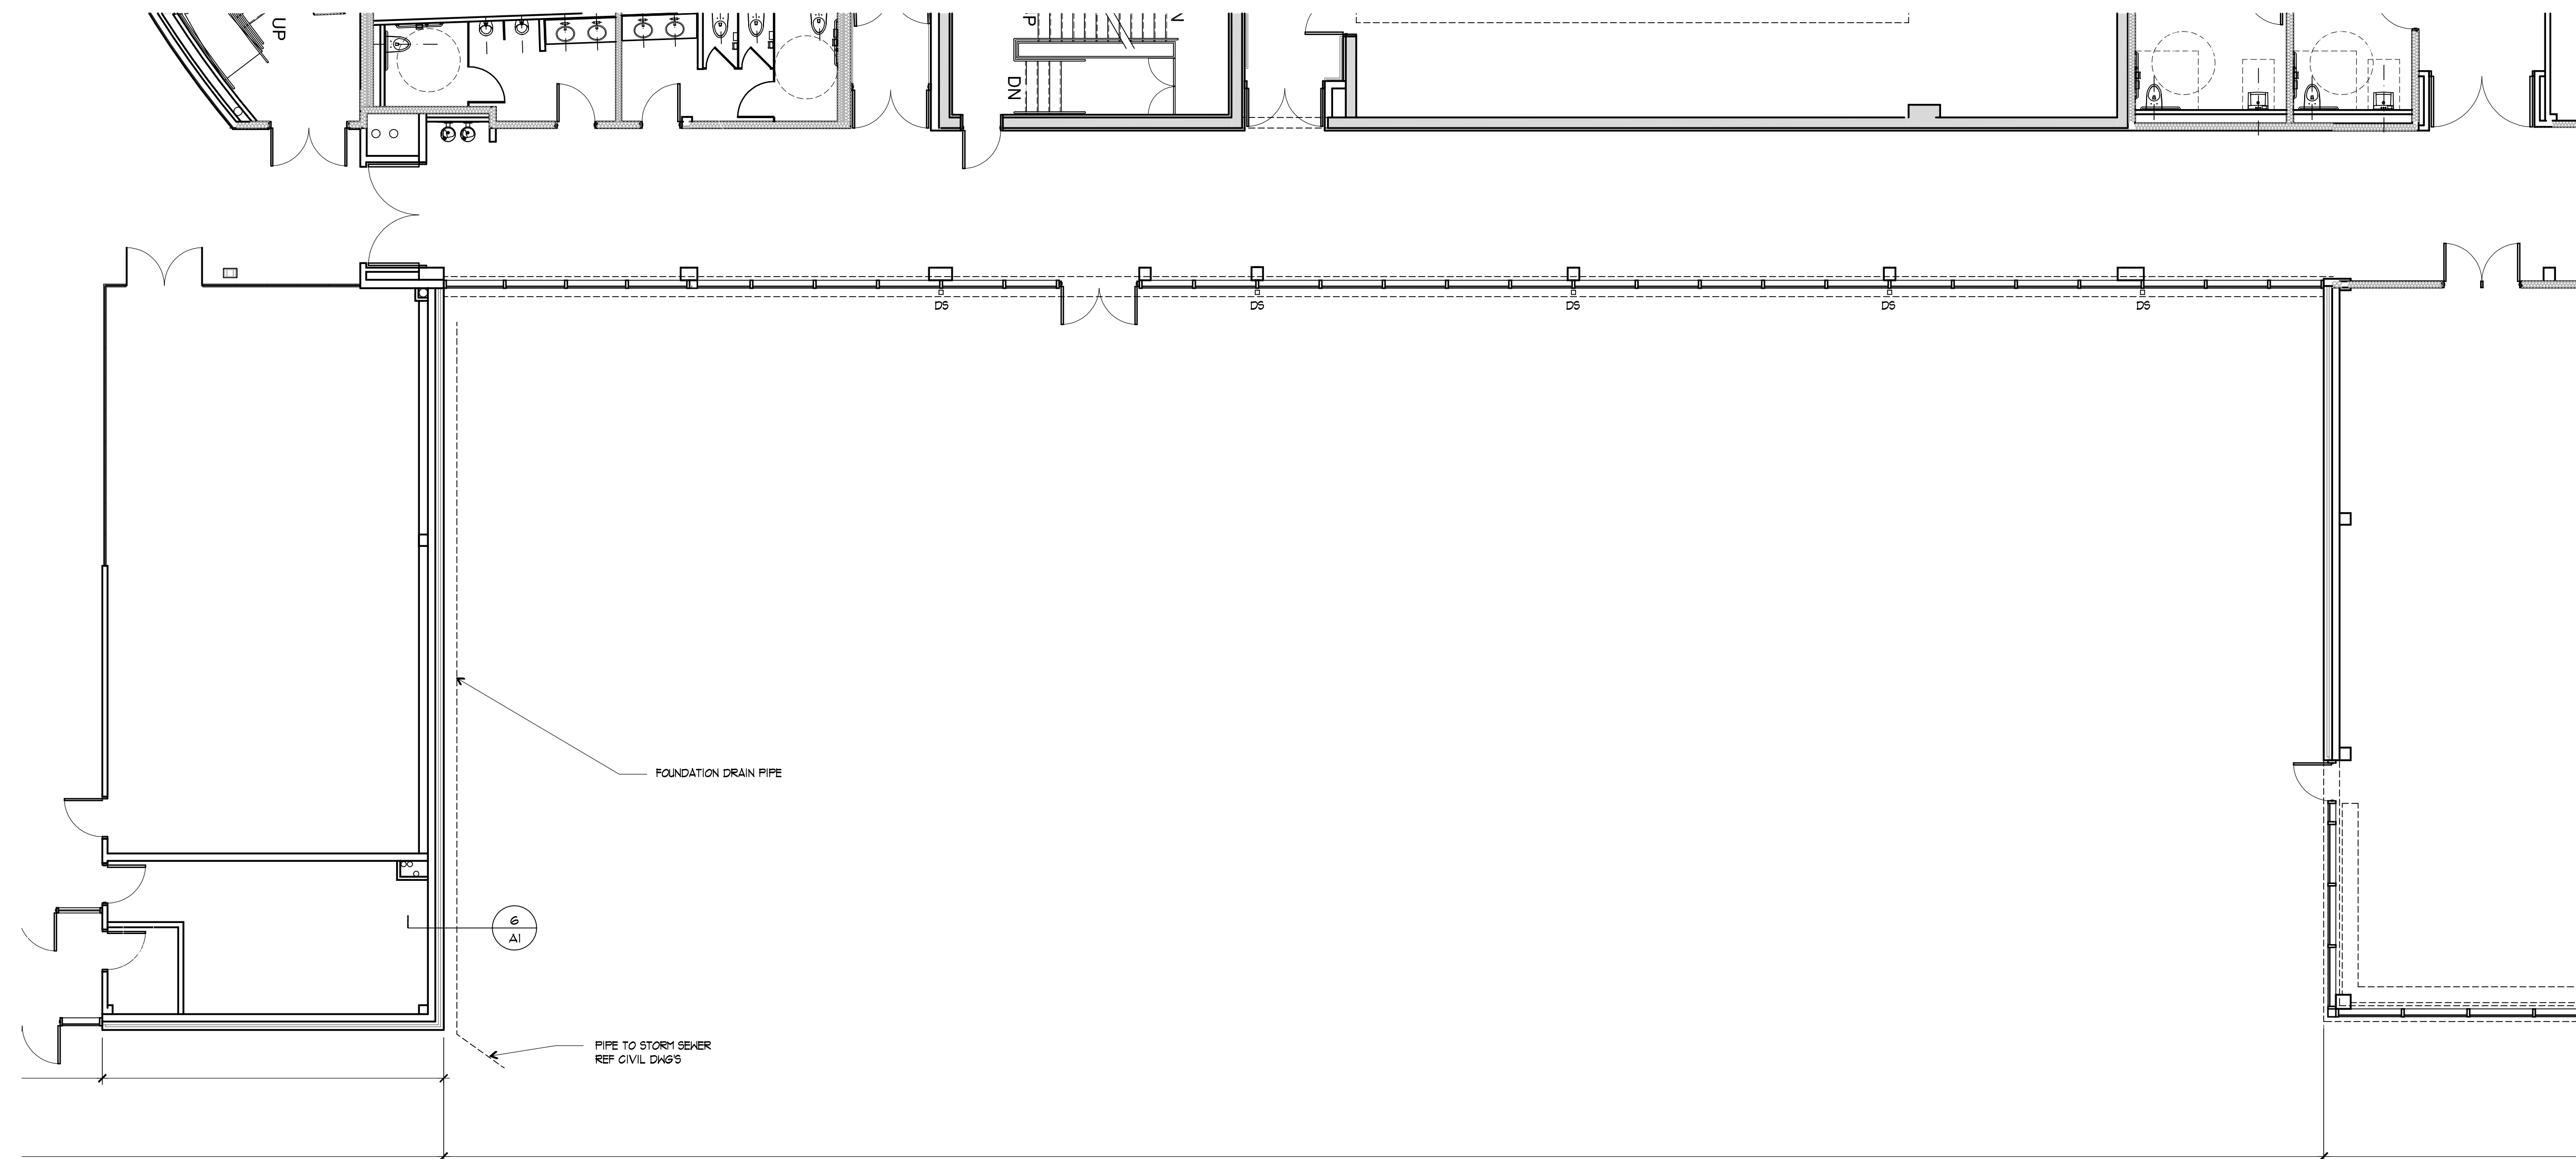

**1 PARTIAL FLOOR PLAN**  
 1/8" = 1'-0" NORTH

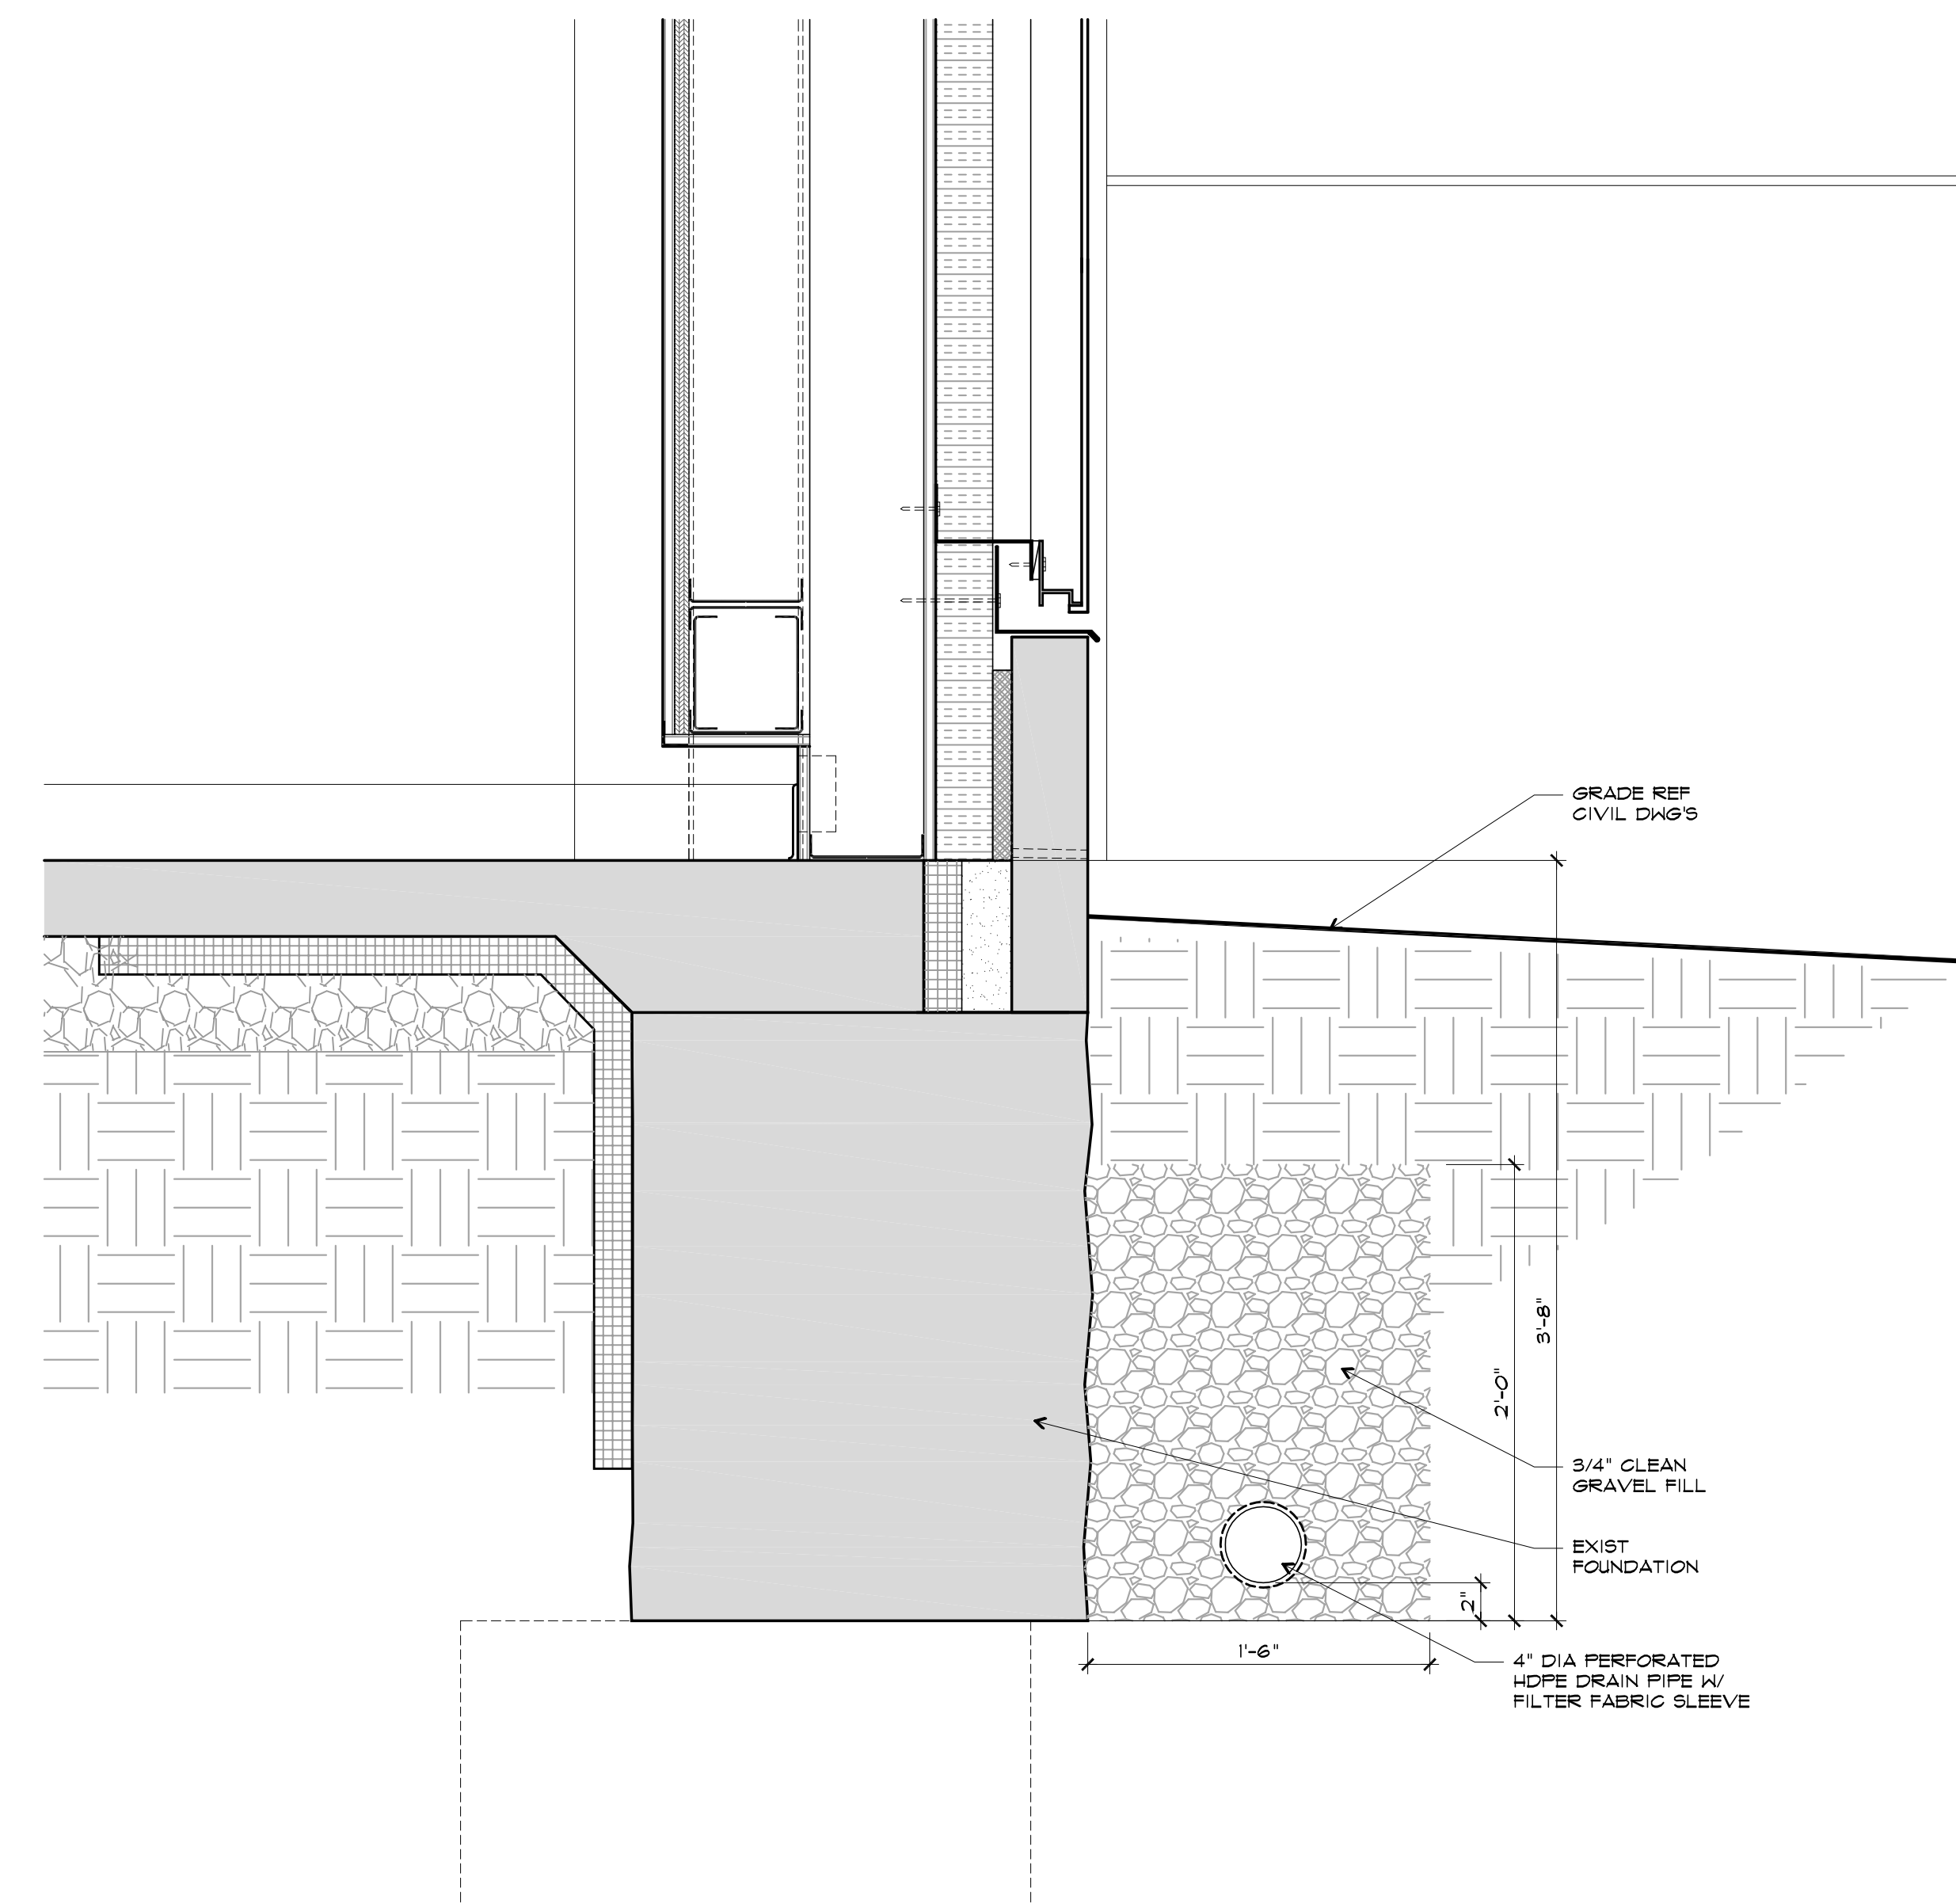

**6 DRAIN PIPE DETAIL**  
 1 1/2" = 1'-0"



1710 Wyandotte  
 Kansas City, Missouri 64108  
 T: 816.763.9600  
 aciboland.com  
 ACI Boland Architects  
 St. Louis | Kansas City  
 Licensee's Certificate of Authority Number:  
 Kansas No.: A-508 (Expires: 12.31.2015)

**CIVIL CONSULTANT**  
 BHC  
 7101 College Blvd., Ste. 400  
 Overland Park, Kansas 66210  
 State Certificate of Authority # \_\_\_\_\_

Grading and Storm Piping For:  
**Bicknell Family Center for the Arts**  
 1711 S Homer Street  
 Pittsburg State University  
 Pittsburg, Kansas 66210

Date	04-21-2021
Job Number	P-21200
Drawn By	MPM
Checked By	MGK

Revisions	Date	Description
Number	Date	Description

**General Provisions/Signature**

**Tax Clearance Certification:** Bid submittals of \$25,000 or more shall include a copy of a Tax Clearance Certification. Tax Clearances may be obtained from the Kansas Dept. of Revenue (KDOR):

<http://www.ksrevenue.org/taxclearance.html>

**W9 Form:** Vendors who are new to PSU should submit a copy of their W-9 with bid response. The form can be downloaded at [www.irs.gov/pub/irs-pdf/fw9.pdf](http://www.irs.gov/pub/irs-pdf/fw9.pdf)

**DA-146a Contractual Provisions:** The bidder agrees to accept the provisions of form DA-146a, Contractual Provisions Attachment which is incorporated into all contracts with the State <http://www.da.ks.gov/purch/DA-146a.pdf>

**NEW MATERIALS, SUPPLIES, OR EQUIPMENT:** Unless otherwise specified, all materials, supplies or equipment offered by a vendor shall be new, and unused in any regard. All materials, supplies and equipment shall be first class in all respects. Seconds or flawed items will not be acceptable. All materials, supplies or equipment shall be suitable for their intended purpose and, unless otherwise specified, fully assembled and ready for use on delivery.

**COMPARABLE PRODUCTS:** Bids on comparable products are invited. Indicate appropriate items, brands, model numbers, and specifications. Minor deviations in size and operational characteristics from those set forth in the specification will be considered when such deviations do not alter nor deter Pittsburg State University from accomplishing its intended usage or function. **Each bidder must clearly indicate in writing where (if any) their product characteristics deviate from these specifications and explain how their product accomplishes the desired function even though product characteristics may be different.**

**ACCEPTANCE OR REJECTION:** PSU reserves the right to accept or reject any or all bids or part of a bid; to waive any informalities or technicalities; clarify any ambiguities in bids; and unless otherwise specified, to accept any item in the bid.

**PAYMENT:** Payment will be made upon receipt of shipment by PSU.

**FREIGHT COST INFORMATION:** FOB Destination, Freight Prepaid, and Allowed.

The undersigned certifies that he does not have any substantial conflict of interest sufficient to influence the bidding process on this bid. A conflict of substantial interest is one which a reasonable person would think would compromise the open competitive bid process.

- Legal Name of Person, Firm or Corporation:
- Payment Terms:
- Telephone Number:
- E-mail Address:
- **Signature:** \_\_\_\_\_
- **Date:** \_\_\_\_\_

### CONTRACTUAL PROVISIONS ATTACHMENT

Important: This form contains mandatory contract provisions and must be attached to or incorporated in all copies of any contractual agreement. If it is attached to the vendor/contractor's standard contract form, then that form must be altered to contain the following provision:

The Provisions found in Contractual Provisions Attachment (Form DA-146a, Rev. 07-19), which is attached hereto, are hereby incorporated in this contract and made a part thereof.

The parties agree that the following provisions are hereby incorporated into the contract to which it is attached and made a part thereof, said contract being the \_\_\_\_\_ day of \_\_\_\_\_, 20\_\_\_\_.

1. **Terms Herein Controlling Provisions:** It is expressly agreed that the terms of each and every provision in this attachment shall prevail and control over the terms of any other conflicting provision in any other document relating to and a part of the contract in which this attachment is incorporated. Any terms that conflict or could be interpreted to conflict with this attachment are nullified.
2. **Kansas Law and Venue:** This contract shall be subject to, governed by, and construed according to the laws of the State of Kansas, and jurisdiction and venue of any suit in connection with this contract shall reside only in courts located in the State of Kansas.
3. **Termination Due To Lack Of Funding Appropriation:** If, in the judgment of the Director of Accounts and Reports, Department of Administration, sufficient funds are not appropriated to continue the function performed in this agreement and for the payment of the charges hereunder, State may terminate this agreement at the end of its current fiscal year. State agrees to give written notice of termination to contractor at least thirty (30) days prior to the end of its current fiscal year and shall give such notice for a greater period prior to the end of such fiscal year as may be provided in this contract, except that such notice shall not be required prior to ninety (90) days before the end of such fiscal year. Contractor shall have the right, at the end of such fiscal year, to take possession of any equipment provided State under the contract. State will pay to the contractor all regular contractual payments incurred through the end of such fiscal year, plus contractual charges incidental to the return of any such equipment. Upon termination of the agreement by State, title to any such equipment shall revert to contractor at the end of the State's current fiscal year. The termination of the contract pursuant to this paragraph shall not cause any penalty to be charged to the agency or the contractor.
4. **Disclaimer Of Liability:** No provision of this contract will be given effect that attempts to require the State of Kansas or its agencies to defend, hold harmless, or indemnify any contractor or third party for any acts or omissions. The liability of the State of Kansas is defined under the Kansas Tort Claims Act (K.S.A. 75-6101, *et seq.*).
5. **Anti-Discrimination Clause:** The contractor agrees: (a) to comply with the Kansas Act Against Discrimination (K.S.A. 44-1001, *et seq.*) and the Kansas Age Discrimination in Employment Act (K.S.A. 44-1111, *et seq.*) and the applicable provisions of the Americans With Disabilities Act (42 U.S.C. 12101, *et seq.*) (ADA), and Kansas Executive Order No. 19-02, and to not discriminate against any person because of race, color, gender, sexual orientation, gender identity or expression, religion, national origin, ancestry, age, military or veteran status, disability status, marital or family status, genetic information, or political affiliation that is unrelated to the person's ability to reasonably perform the duties of a particular job or position; (b) to include in all solicitations or advertisements for employees, the phrase "equal opportunity employer"; (c) to



comply with the reporting requirements set out at K.S.A. 44-1031 and K.S.A. 44-1116; (d) to include those provisions in every subcontract or purchase order so that they are binding upon such subcontractor or vendor; (e) that a failure to comply with the reporting requirements of (c) above or if the contractor is found guilty of any violation of such acts by the Kansas Human Rights Commission, such violation shall constitute a breach of contract and the contract may be cancelled, terminated or suspended, in whole or in part, by the contracting state agency or the Kansas Department of Administration; (f) Contractor agrees to comply with all applicable state and federal anti-discrimination laws and regulations; (g) Contractor agrees all hiring must be on the basis of individual merit and qualifications, and discrimination or harassment of persons for the reasons stated above is prohibited; and (h) if it is determined that the contractor has violated the provisions of any portion of this paragraph, such violation shall constitute a breach of contract and the contract may be canceled, terminated, or suspended, in whole or in part, by the contracting state agency or the Kansas Department of Administration.

6. **Acceptance of Contract:** This contract shall not be considered accepted, approved or otherwise effective until the statutorily required approvals and certifications have been given.
7. **Arbitration, Damages, Warranties:** Notwithstanding any language to the contrary, no interpretation of this contract shall find that the State or its agencies have agreed to binding arbitration, or the payment of damages or penalties. Further, the State of Kansas and its agencies do not agree to pay attorney fees, costs, or late payment charges beyond those available under the Kansas Prompt Payment Act (K.S.A. 75-6403), and no provision will be given effect that attempts to exclude, modify, disclaim or otherwise attempt to limit any damages available to the State of Kansas or its agencies at law, including but not limited to, the implied warranties of merchantability and fitness for a particular purpose.
8. **Representative's Authority to Contract:** By signing this contract, the representative of the contractor thereby represents that such person is duly authorized by the contractor to execute this contract on behalf of the contractor and that the contractor agrees to be bound by the provisions thereof.
9. **Responsibility for Taxes:** The State of Kansas and its agencies shall not be responsible for, nor indemnify a contractor for, any federal, state or local taxes which may be imposed or levied upon the subject matter of this contract.
10. **Insurance:** The State of Kansas and its agencies shall not be required to purchase any insurance against loss or damage to property or any other subject matter relating to this contract, nor shall this contract require them to establish a "self-insurance" fund to protect against any such loss or damage. Subject to the provisions of the Kansas Tort Claims Act (K.S.A. 75-6101, *et seq.*), the contractor shall bear the risk of any loss or damage to any property in which the contractor holds title.
11. **Information:** No provision of this contract shall be construed as limiting the Legislative Division of Post Audit from having access to information pursuant to K.S.A. 46-1101, *et seq.*
12. **The Eleventh Amendment:** "The Eleventh Amendment is an inherent and incumbent protection with the State of Kansas and need not be reserved, but prudence requires the State to reiterate that nothing related to this contract shall be deemed a waiver of the Eleventh Amendment."
13. **Campaign Contributions / Lobbying:** Funds provided through a grant award or contract shall not be given or received in exchange for the making of a campaign contribution. No part of the funds provided through this contract shall be used to influence or attempt to influence an officer or employee of any State of Kansas agency or a member of the Legislature regarding any pending legislation or the awarding, extension, continuation, renewal, amendment or modification of any government contract, grant, loan, or cooperative agreement.