



# THE CAMPUSES OF THE MORONGO UNIFIED SCHOOL DISTRICT

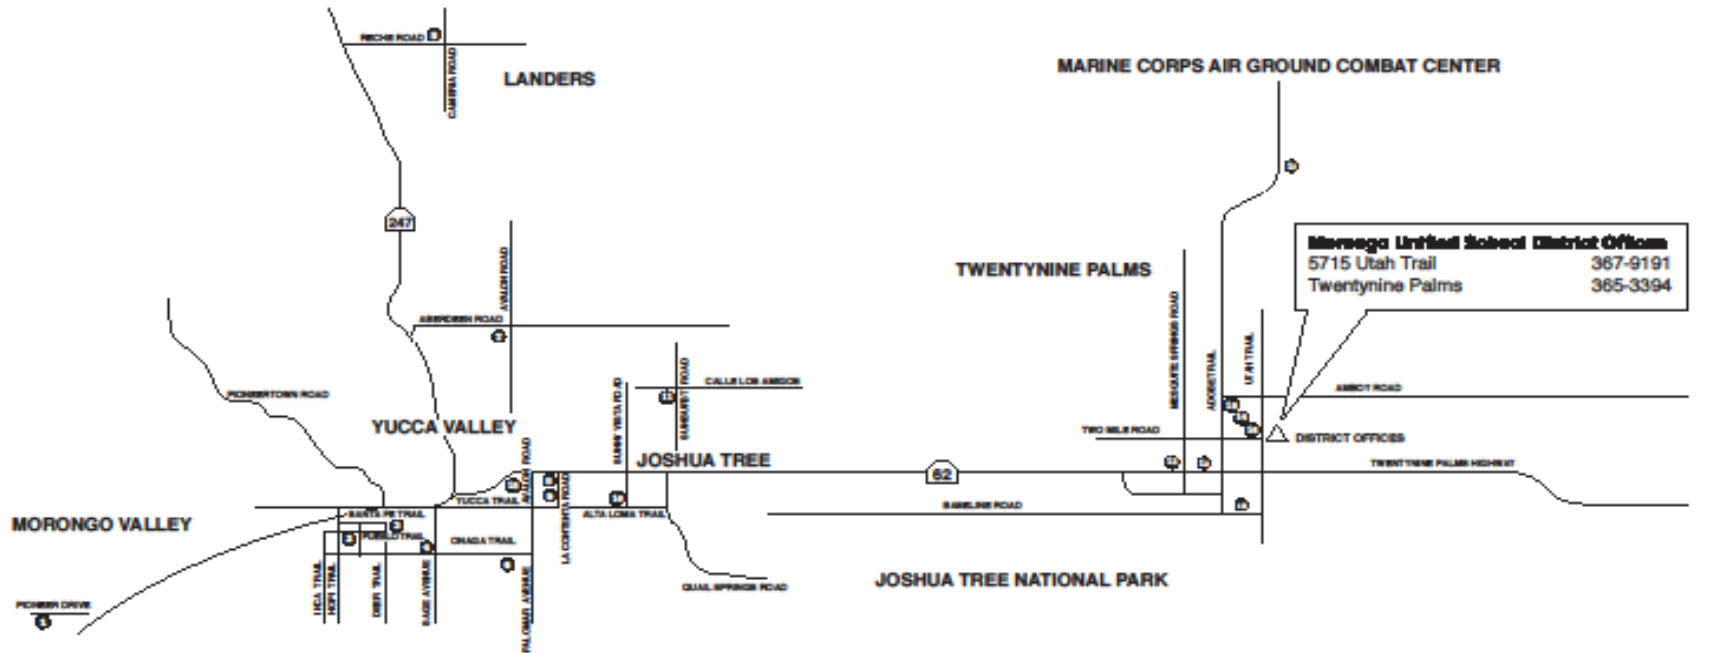


**Morongo Unified School District Offices**  
 5715 Utah Trail 367-9191  
 Twentynine Palms 365-3394

<p><b>1</b> Morongo Valley Elementary School                      10951 Hess Boulevard                      Morongo Valley                      Grades K-6                      363-6216</p>	<p><b>6</b> Onaga Elementary School                      58001 Onaga Trail                      Yucca Valley                      Grades K-6                      369-6333</p>	<p><b>11</b> Joshua Tree Elementary School                      4950 Sunburst Avenue                      Joshua Tree                      Grades K-6                      366-8459</p>	<p><b>16</b> Twentynine Palms Junior High School                      5798 Utah Trail                      Twentynine Palms                      Grades 7 and 8                      367-9507</p>
<p><b>2</b> Yucca Valley Elementary School                      7601 Hopi Trail                      Yucca Valley                      Grades K-6                      365-3381</p>	<p><b>7</b> Yucca Mesa Elementary School                      3380 Avalon Road                      Yucca Valley                      Grades K-6                      228-1777</p>	<p><b>12</b> Twentynine Palms High School                      72750 Wildcat Way                      Twentynine Palms                      Grades 9-12                      367-9591</p>	<p><b>17</b> Condor Elementary School                      2551 Condor Road                      Twentynine Palms                      Grades K-6                      367-0750</p>
<p><b>3</b> Yucca Valley Community School                      56020 Santa Fe Trail, Suite T                      Yucca Valley                      Grades 7-12 (County Program)                      228-1501/1132</p>	<p><b>8</b> Black Rock High School                      59273 Sunnyslope Drive                      Yucca Valley                      Continuation (Alternative) High                      369-6310</p>	<p><b>13</b> Oasis Elementary School                      73175 El Paseo Drive                      Twentynine Palms                      Grades K-6                      367-3595</p>	<p><b>18</b> Independent Continuing Education                      59269 Sunnyslope Drive                      Yucca Valley                      3455 Luckie Avenue                      Twentynine Palms                      363-6216                      367-3709</p>
<p><b>4</b> Yucca Valley High School                      7600 Sage Avenue                      Yucca Valley                      Grades 9-12                      365-3391</p>	<p><b>9</b> La Contenta Middle School                      7050 La Contenta Road                      Yucca Valley                      Grades 7-8                      228-1802</p>	<p><b>14</b> Twentynine Palms Elementary School                      74350 Playa Vista Drive                      Twentynine Palms                      Grades K-6                      367-9545</p>	
<p><b>5</b> Landers Elementary School                      56450 Roche Road                      Landers                      Grades K-6                      364-2382</p>	<p><b>10</b> Friendly Hills Elementary School                      7252 Sunny Vista Road                      Joshua Tree                      Grades K-6                      366-3812</p>	<p><b>15</b> Palm Vista Elementary School                      74350 Baseline Road                      Twentynine Palms                      Grades K-6                      367-7538</p>	

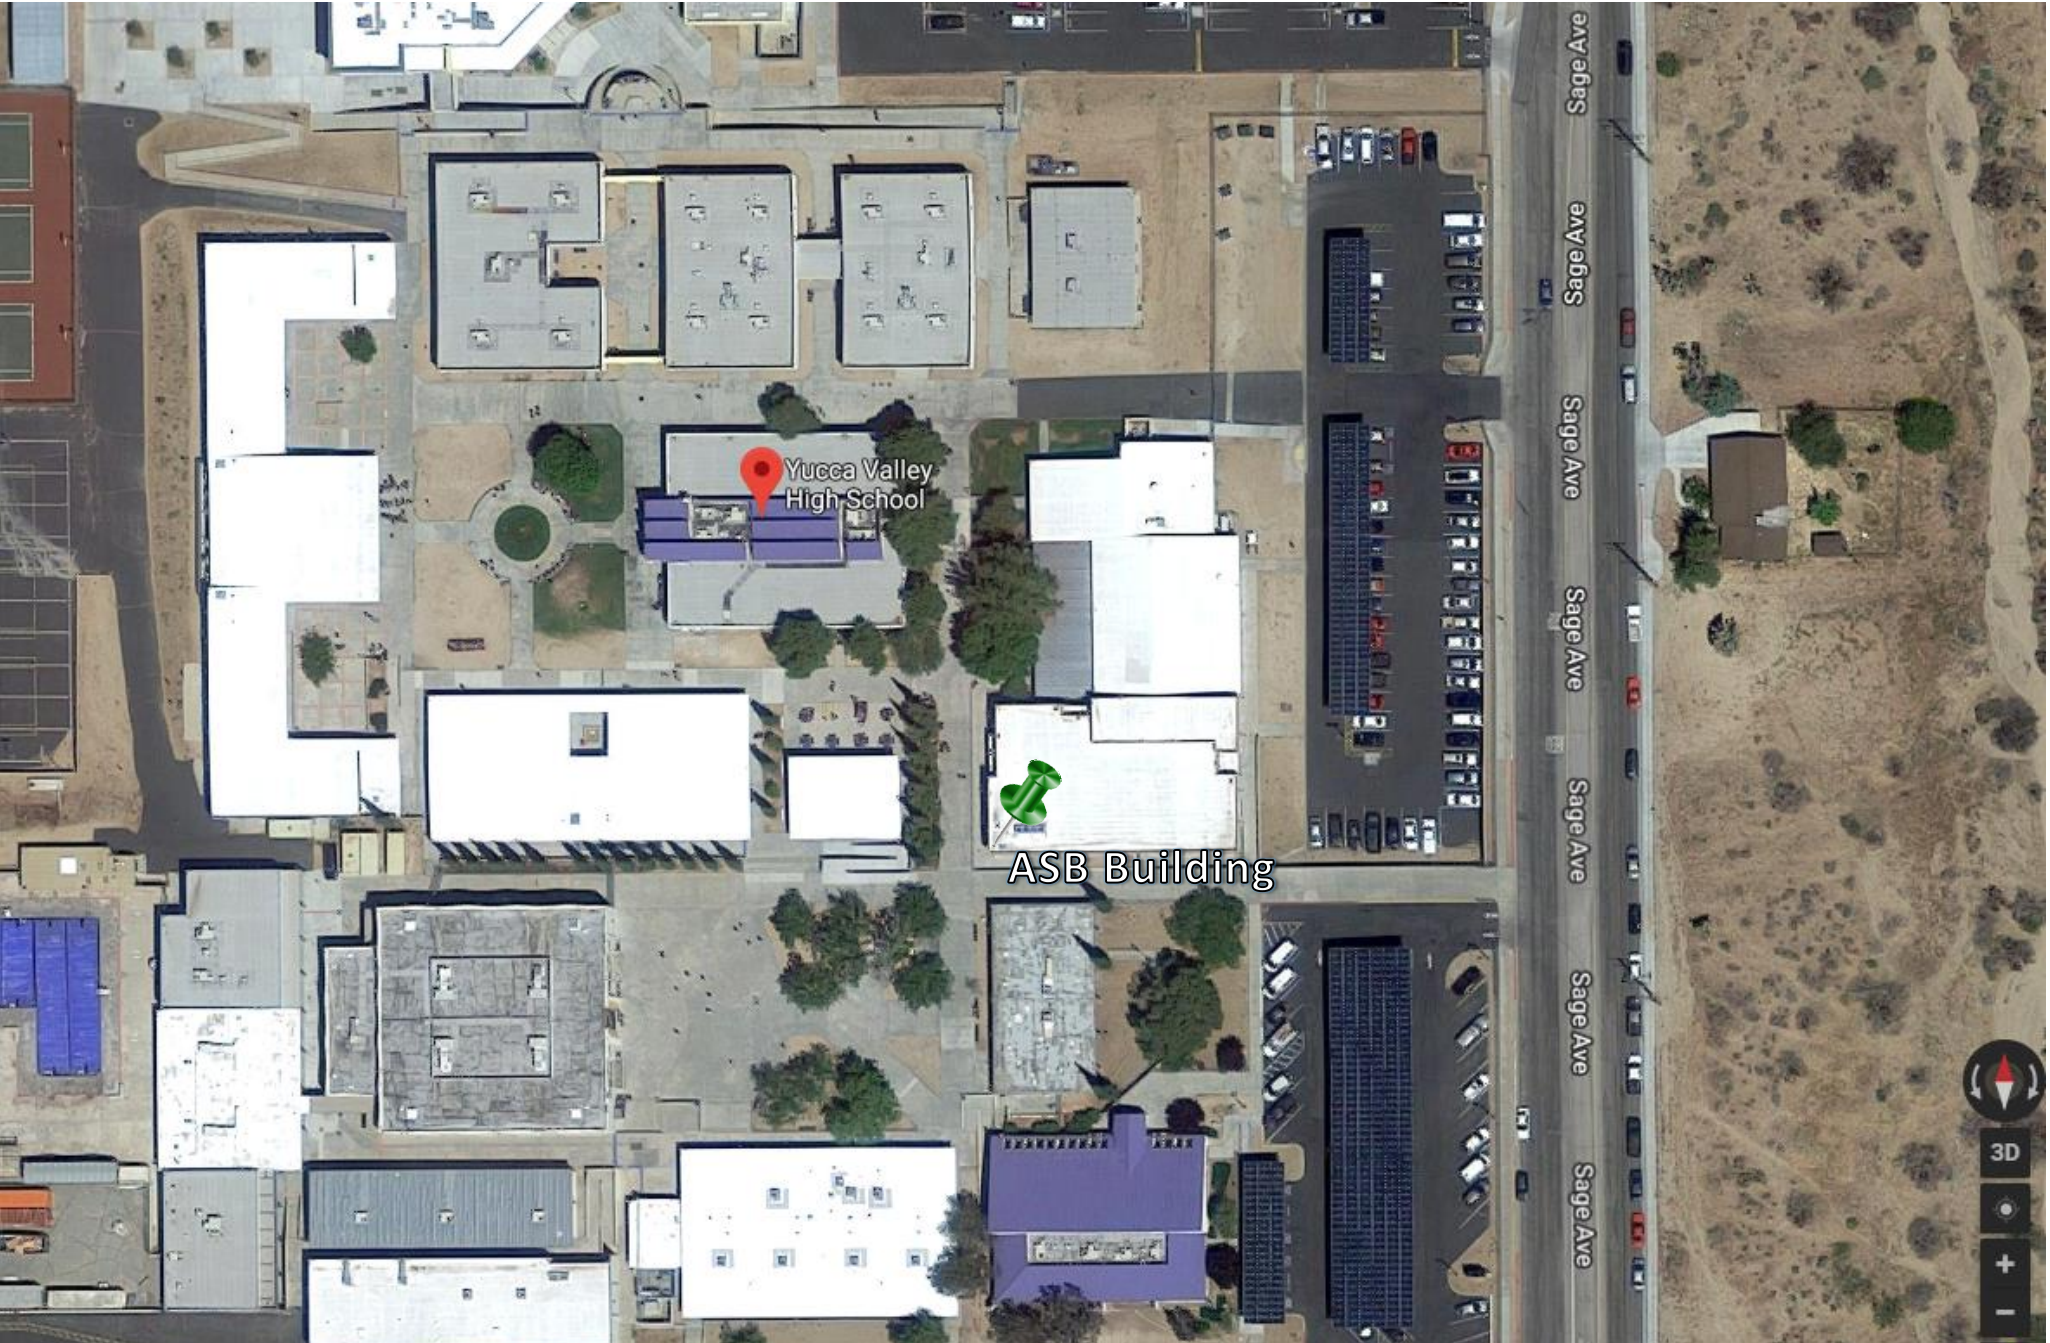

# Yucca Valley High School Site Plan

Drawn by Glenn R. Addis (n.t.s.)

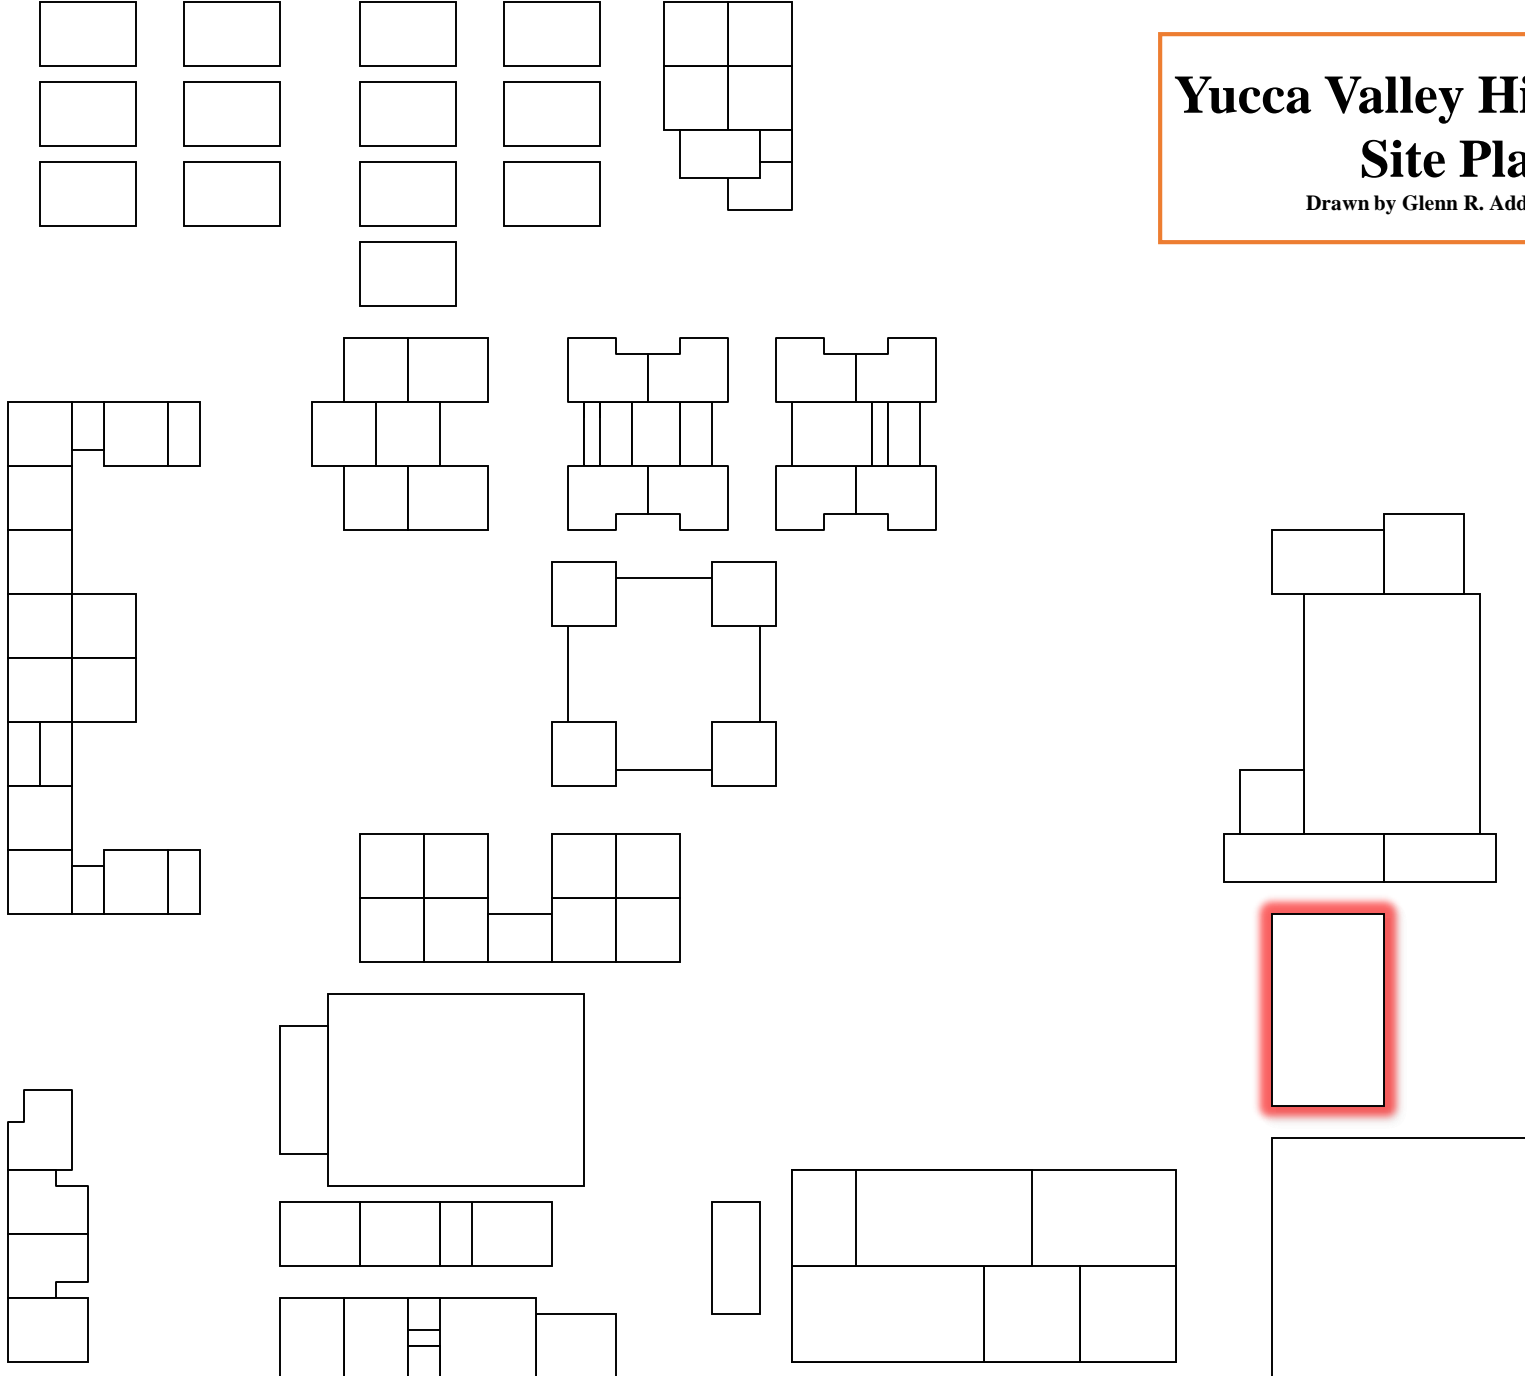

Yucca Valley High School  
Building B Career Center  
n.t.s.

