

**ADDENDUM NUMBER TWO**  
**Erwin Riverfront Marina Parking Lot**  
**Proposed Paving at Parks Maintenance Building**  
**FOR THE CITY OF CHATTANOOGA, TENNESSEE**  
**Contract Number R-16-015 / R-17-002**

**Due to the late release of Addendum #2, the bid date for the project will be postponed until Thursday, December 6, 2018.**

QUESTIONS HAVE BEEN RECEIVED ABOUT THE PAVING AT PARKS MAINTENANCE OFFICE ON MIDDLE STREET

**Q1. Detail 1 on Dumpster Corral drawings: Can we get some dimensions from outside to outside of the block**

A1. Front to back measurement is 10'-0". Width is 12'-8". See attached drawing revision.

**Q2. Detail 4 on Dumpster Corral Drawings: In lieu of building a concrete wall below grade, can we run 8" CMU to the concrete footing**

A2. Yes, as long as the brick is also run to the concrete footing.

**Q3. Pay Item 6 on the Middle Street Maintenance Project: Could we get a linear footage pay item to go off of here in case there is a shift in design and/or location of the gas tank?**

A3. Yes. The bid schedule has been revised and is attached. The linear footage shown on the plan is 50 feet, plus an allowance has been made for an addition 10 feet for getting the connection in the proper location.

**Q4. Site plan on the Middle Street Maintenance Project: Do we need to plan to temporarily restore power to the HVAC units while grading and re-pouring new concrete pads or are they capable of going down for a few days while this work takes place?**

A4. They may remain out of service for a few days while the work takes place.

November 27, 2018

---

/s/ Justin C. Holland, Administrator  
City of Chattanooga  
Department of Public Works

**BID SCHEDULE**

**MIDDLE STREET MAINTENANCE LOT PAVING**

**R-17-002**

**CHATTANOOGA, TENNESSEE**

**DESCRIPTION**

The project consists of, but is not limited to: Paving of the existing gravel lot at the Middle Street Parks Maintenance office, establishing on site erosion control measures, installing appropriate tree protection devices and practices to preserve existing trees, removal of structures and obstructions to allow construction of proposed pavement, planting of one tree, construction of a dumpster enclosure, and other items of work necessary to complete the project.

**MIDDLE STREET MAINTENANCE LOT PAVING BID**

**TOTAL \$** \_\_\_\_\_

**BASE BID \$** \_\_\_\_\_

**ADD ALTERNATE 1 \$** \_\_\_\_\_

*Note: Dollar amounts are to be shown in both words and figures. In case of discrepancy, dollar amounts shown in words will govern.*

**Contractor certifies that he has reviewed the plans and specifications, and that all items of work not specifically listed in the Bid Schedule are included in the prices for the various items listed on the Bid Schedule.**

**BIDDER:**

**DATE:**

**BY:**

**(Signature) TITLE:**

**ADDRESS:**

**CITY:**

**STATE:**

**ZIP CODE:**

**TELEPHONE NUMBER:**

**Bid Schedule**

**Contract Number R-17-002**

**MIDDLE STREET MAINTENANCE LOT PAVING**

**City of Chattanooga**

<b>CONTRACT NUMBER R-16-015-201</b>					
<b>Item No.</b>	<b>Description</b>	<b>Estimated Qty.</b>	<b>Unit</b>	<b>Unit Price</b>	<b>Total Price</b>
<b>BASE BID</b>					
00717	Mobilization	1	LS		
02270	Erosion Control	1	LS		
02810	Landscaping	1	LS		
00023-1	Removal and Adjustment of Existing Structures, Obstructions, Handhold Boxes, Etc.	1	LS		
1	Excavation of test pits to ensure minimum of 8" Min. Agg. Base	8	EA		
2	Remove and Replace of Air Conditioning Pads as needed	4	EA		
3	Install Bollards	9	EA		
6	Relocate gas line to minimum depth of 24"	1	EA		
5	Construction of new concrete pad for gas tank	1	EA		
4	Remove 4" of existing Min. Agg. Base	1	LS		
307-BM	Asphalt Conc. Mix (PG64-22) Gr. B-M (2.5" Min. Thick.)	160	TON		
411-D	Asphalt Conc. Mix (PG64-22) Gr. D (1.5" Min. Thick.)	95	TON		
6	Dumpster Enclosure per plans and specifications, complete	1	LS		
9	Gas Line relocation	60	LF		

**R-17-002 TOTAL BASE BID \$**





<b>CONDITIONAL ITEMS</b>					
7	Remove 8 additional inches of existing Min. Agg. Base and subbase (if needed)	1	LS		
8	Remove and Replace poor quality subbase with suitable material, including compaction per specifications	1	LS		
303-01	Min. Agg. Base (8" Min, 33P), placed and compacted	268	TON		



CITY OF CHATTANOOGA  
DEPARTMENT OF PUBLIC WORKS  
ENGINEERING DIVISION

ADMINISTRATOR:  
JUSTIN C. HOLLAND  
CITY ENGINEER:  
WILLIAM C. PAYNE, P.E.

PROPOSED LOT PAVING  
PARKS MAINTENANCE BUILDING  
DUMPSTER CORRAL DETAILS

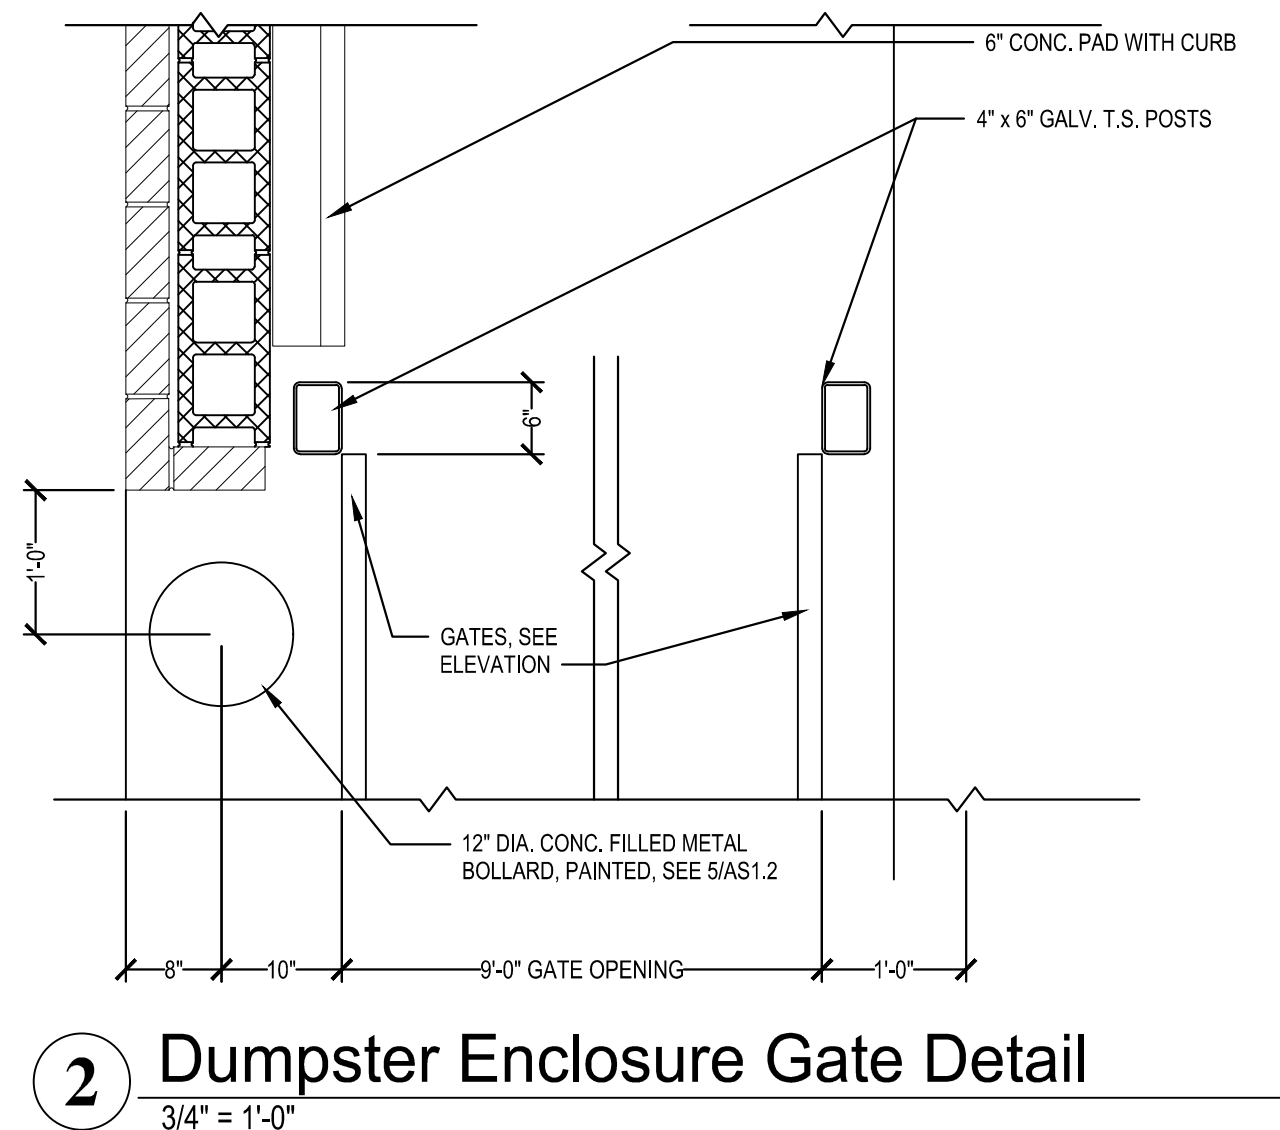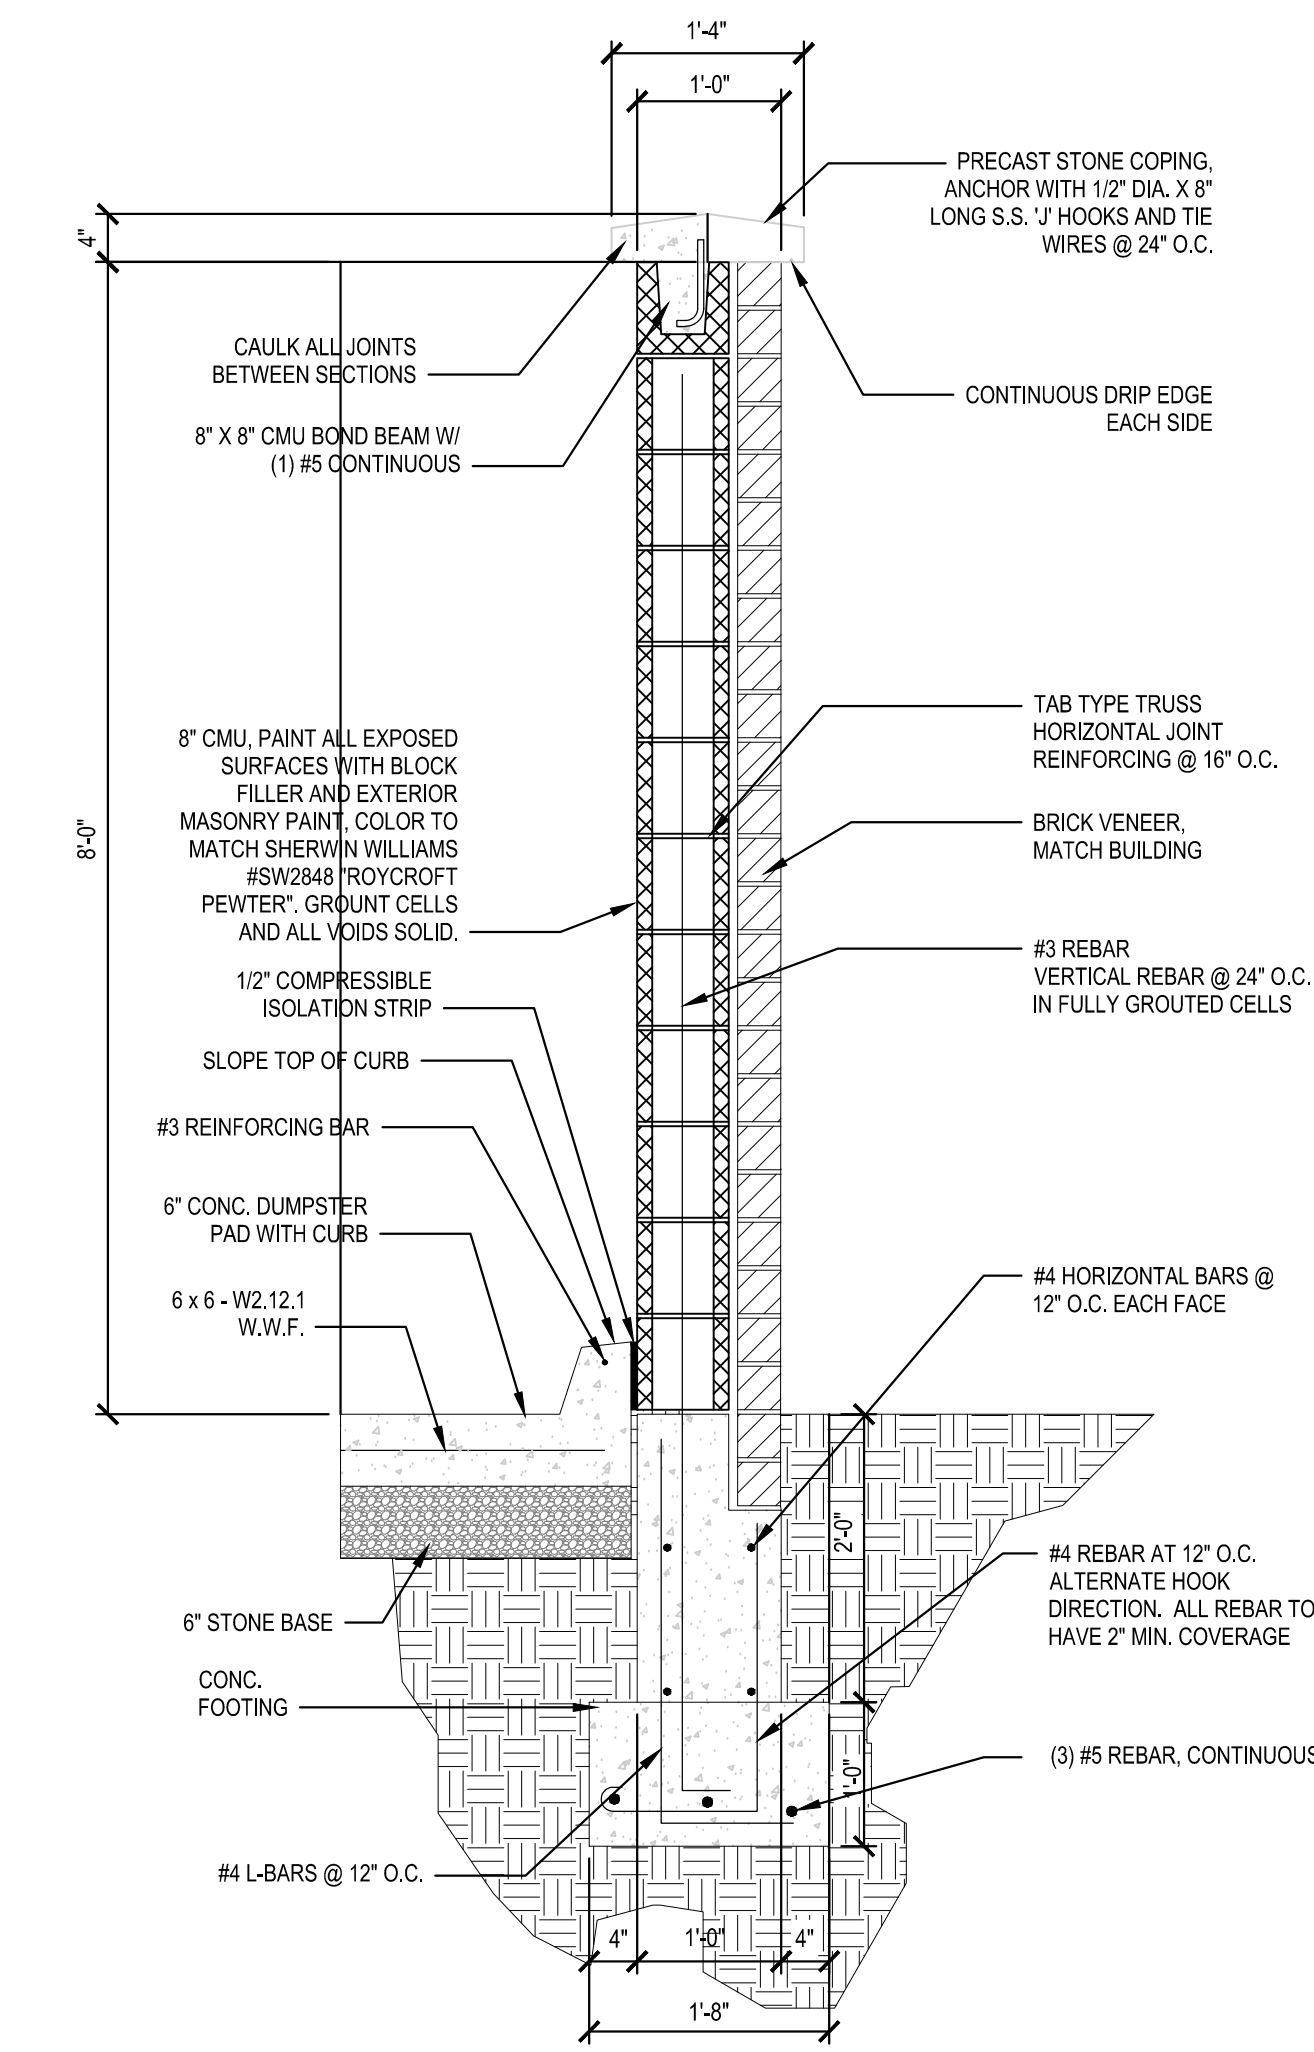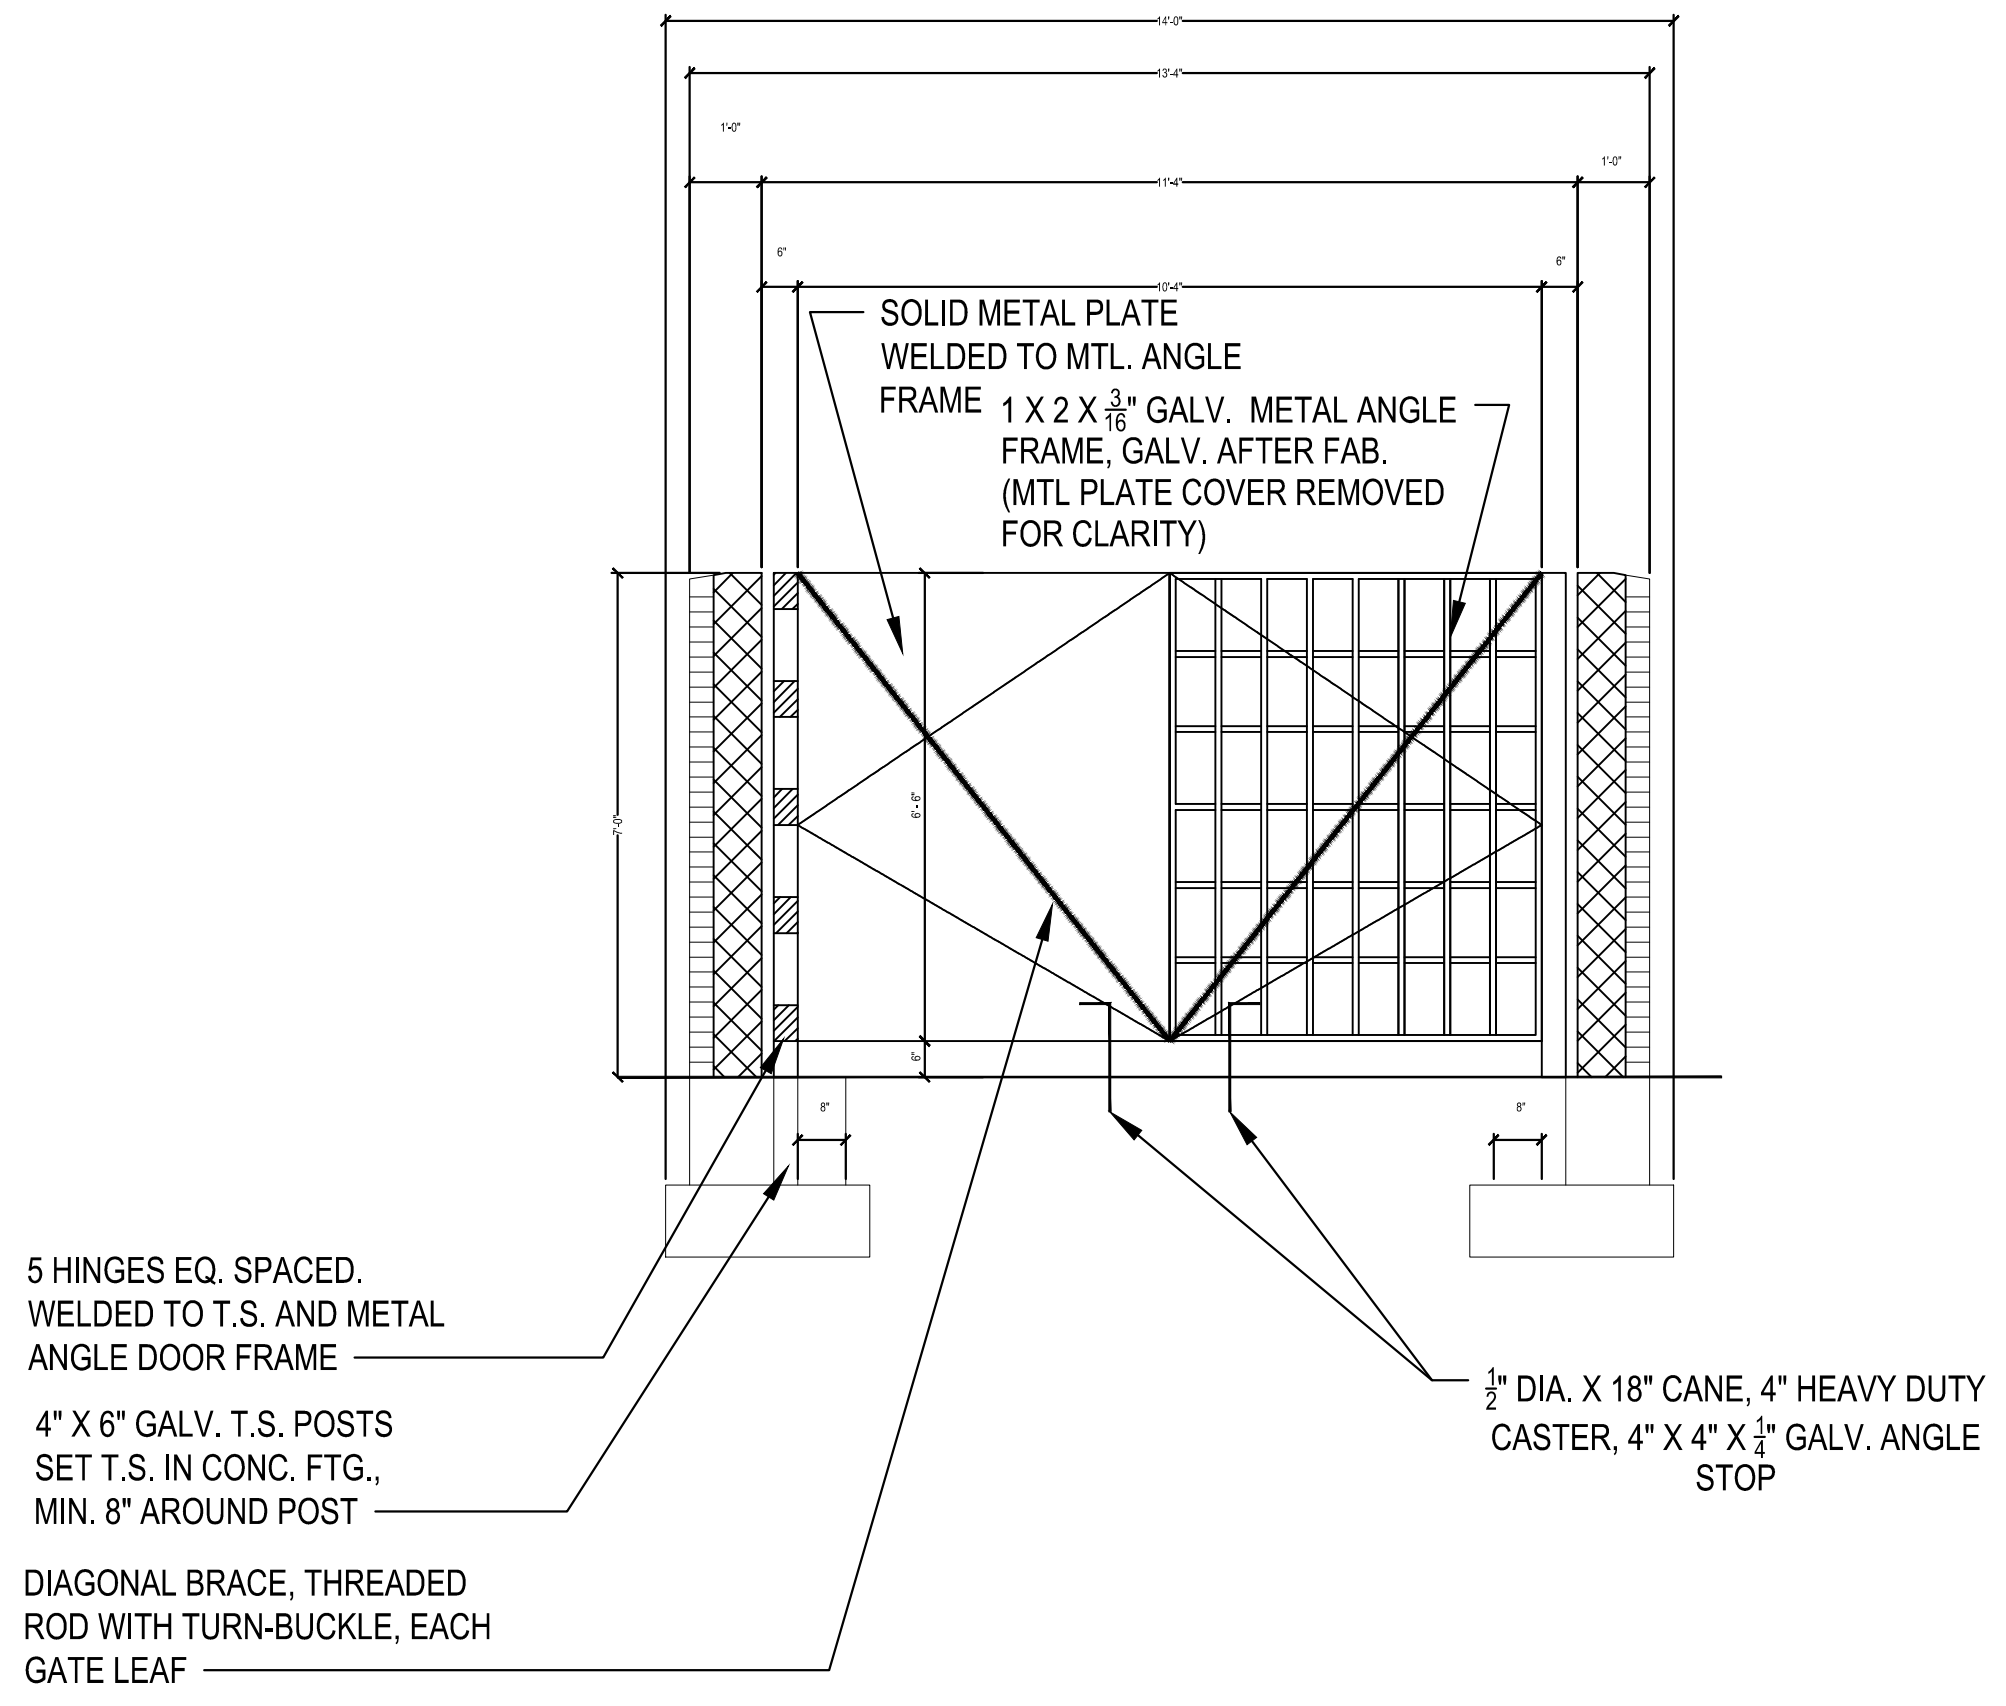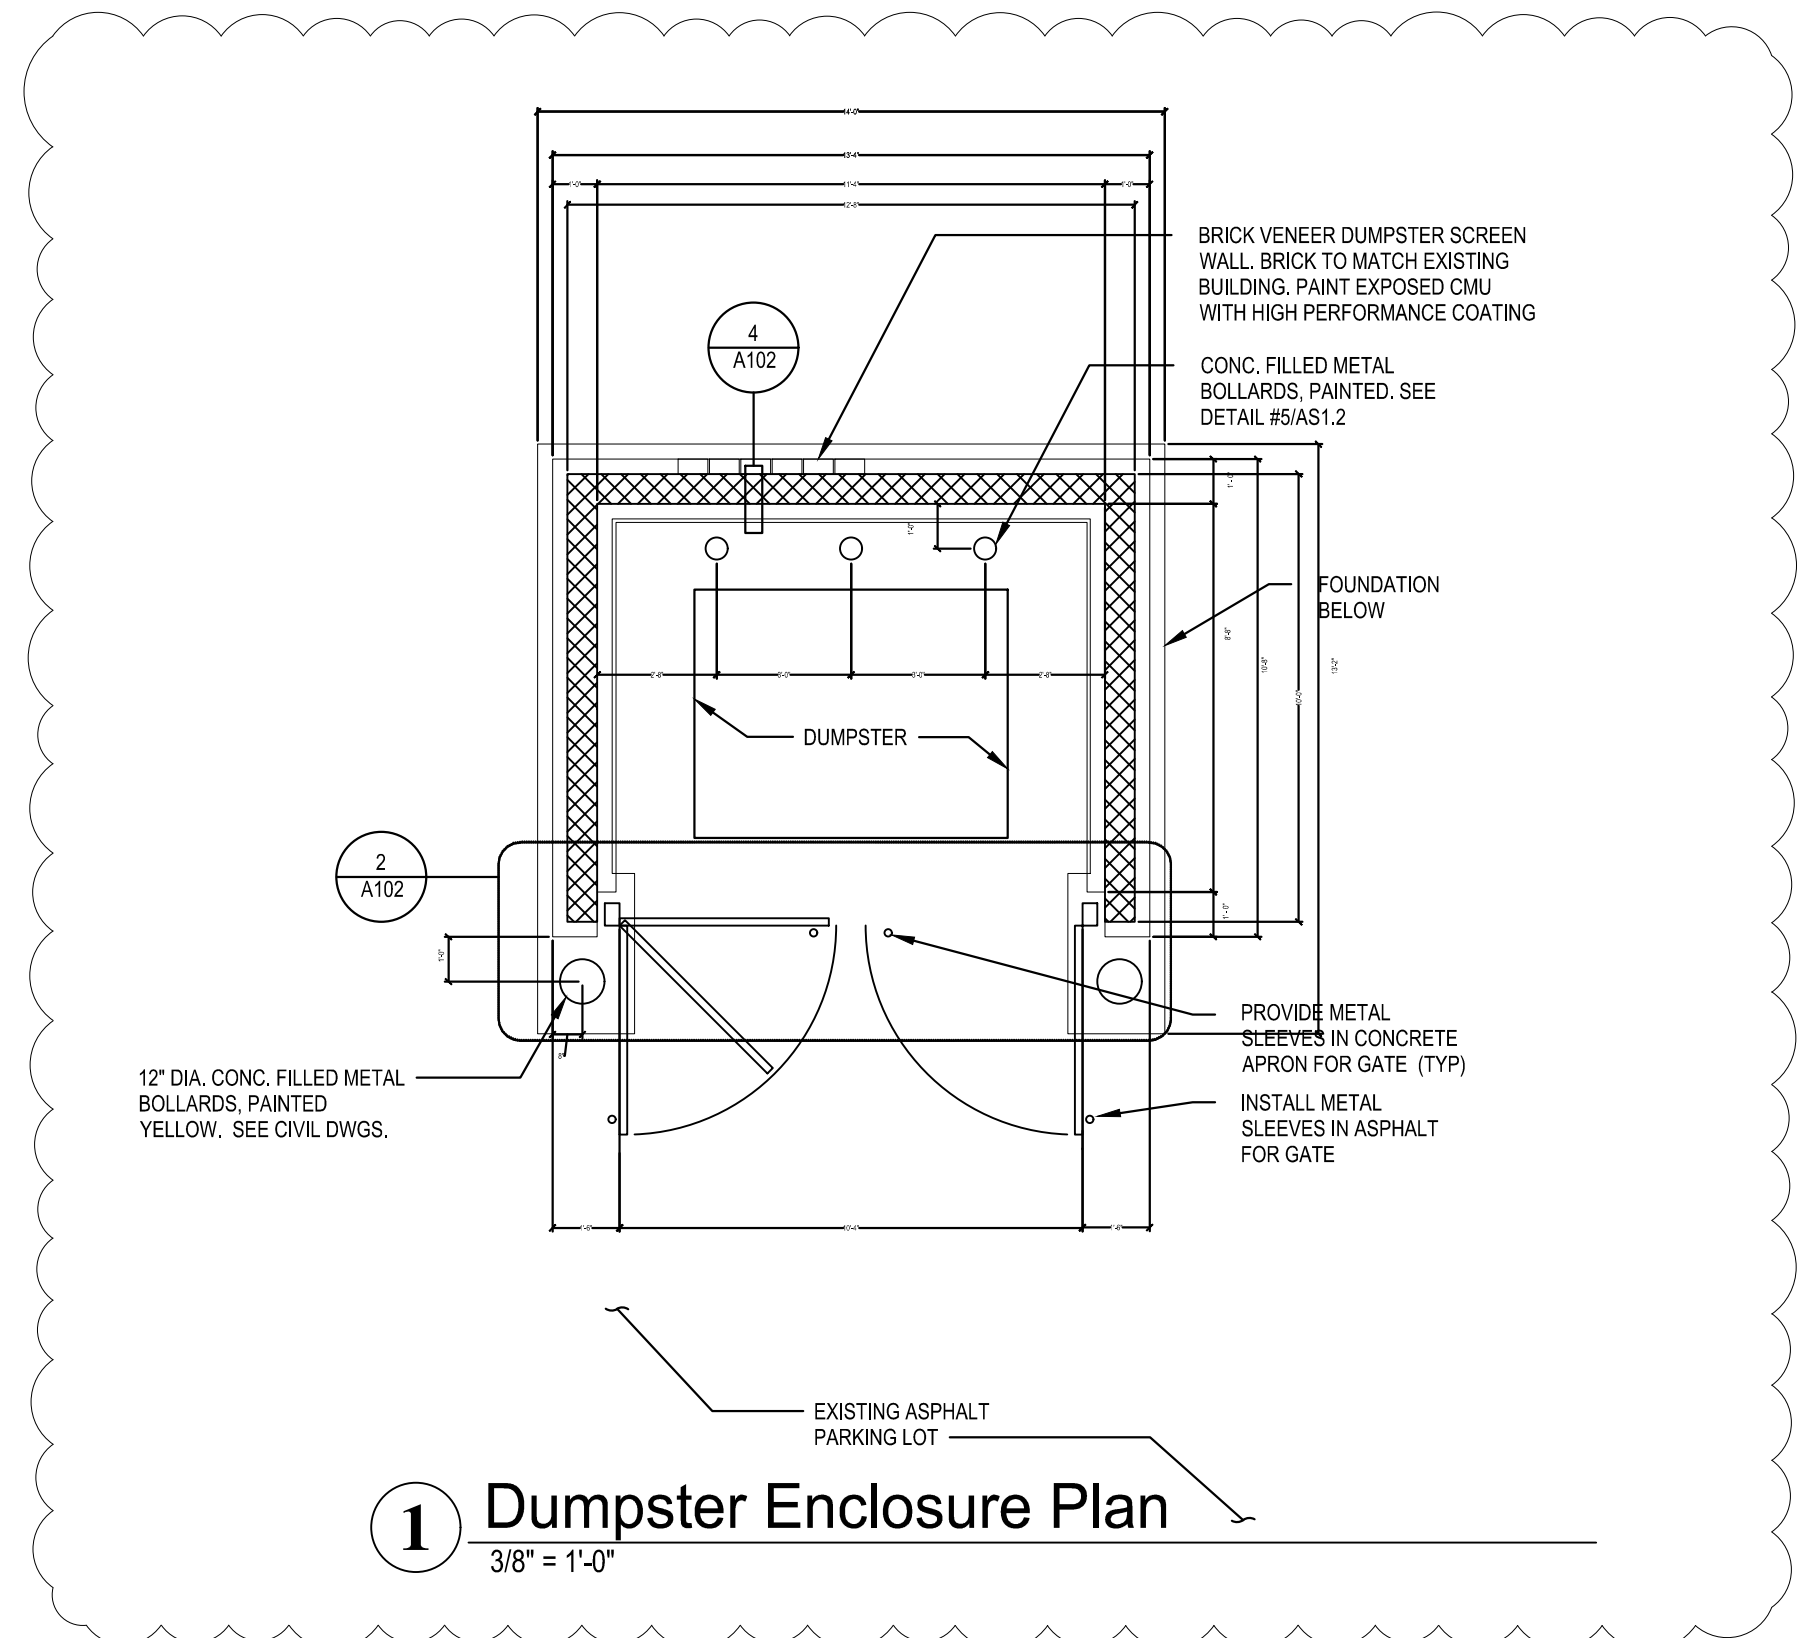

NO.	DATE	REVISION	SIG.
1	11/27/18	1	AWO

CONTRACT# R-17-002  
SCALE: N.T.S.  
DRAWN: JAH  
DESIGN: JAH  
CHECKED: AWO

