
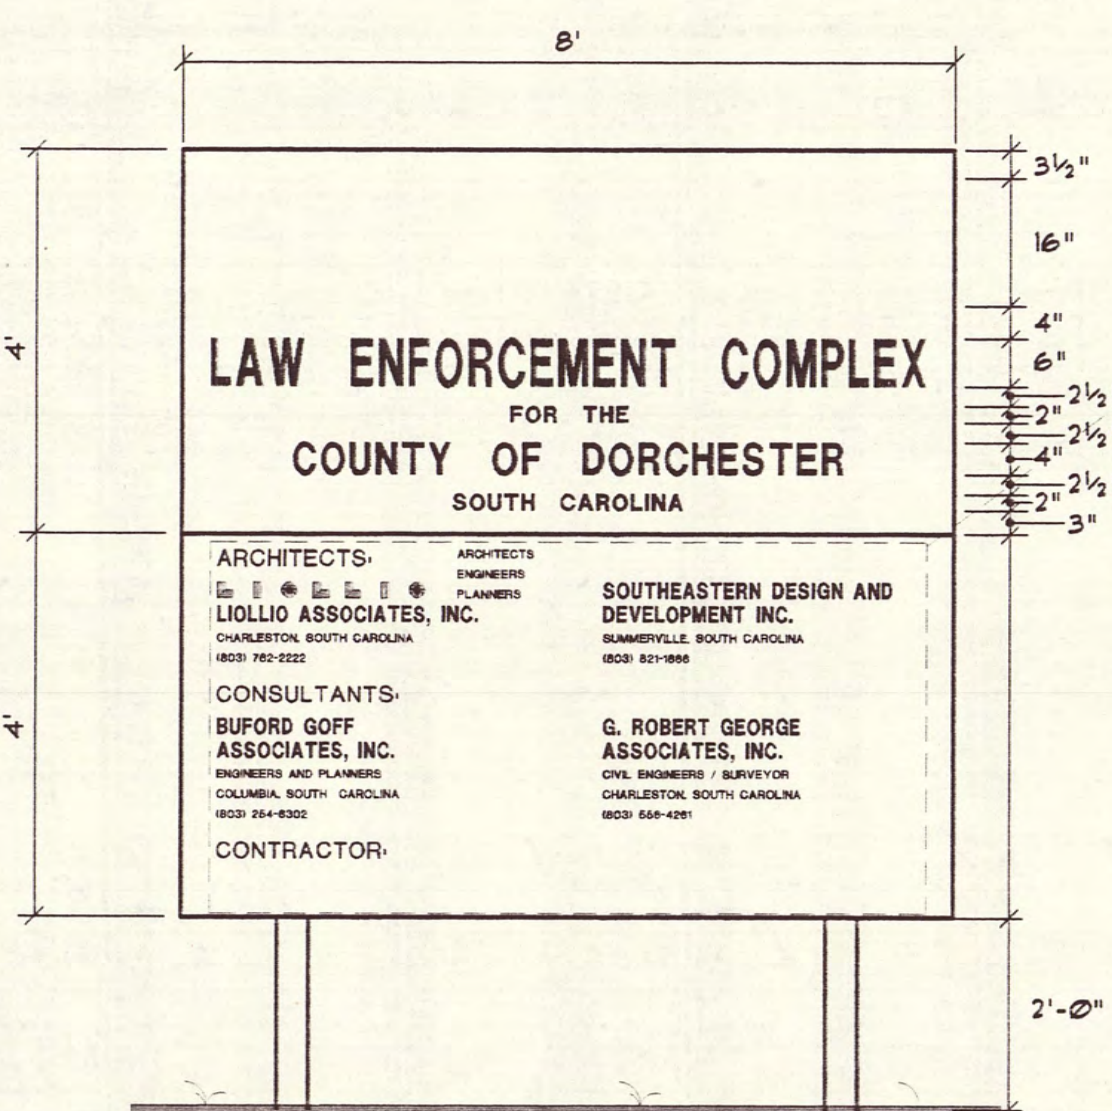
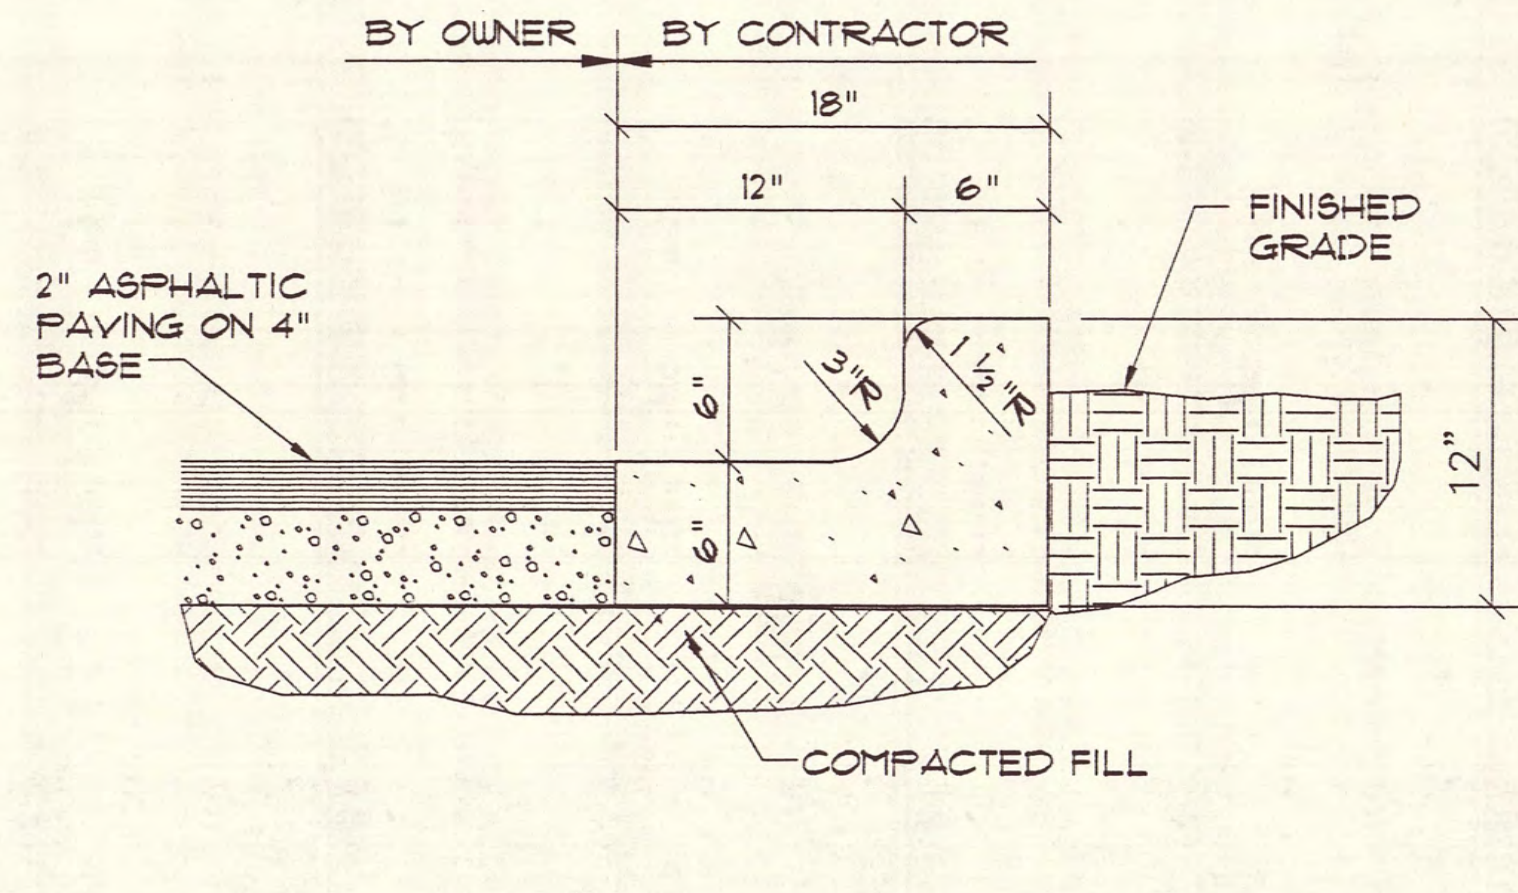
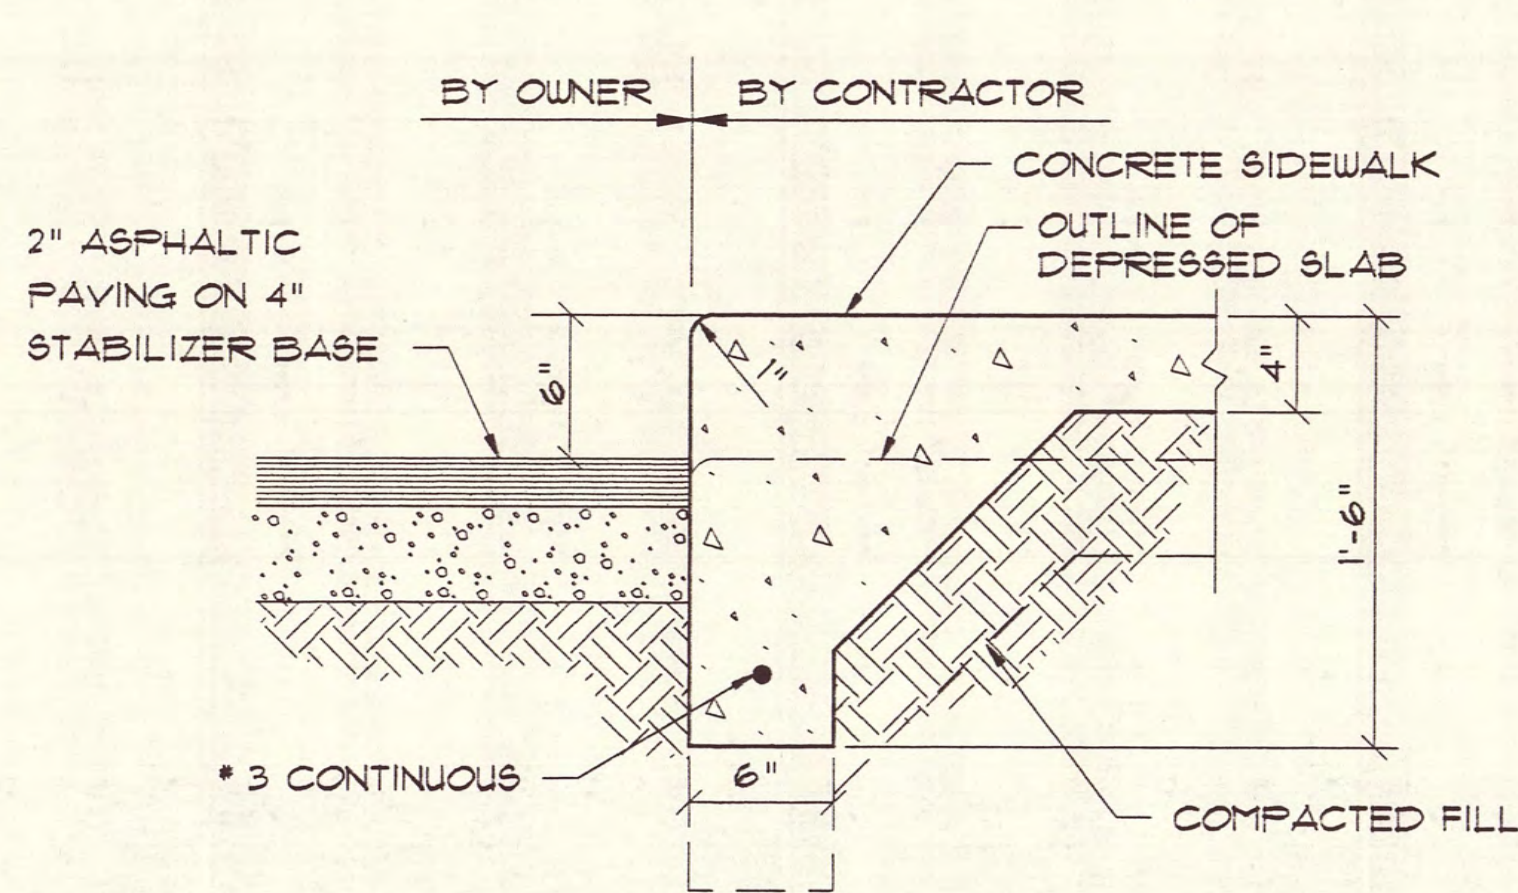
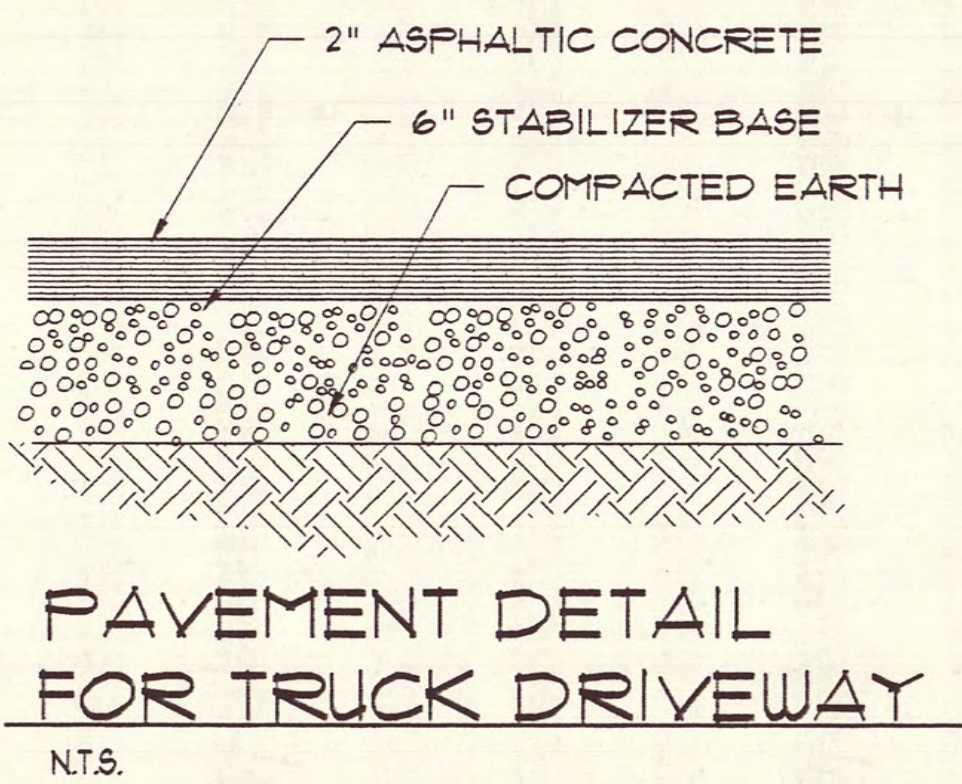
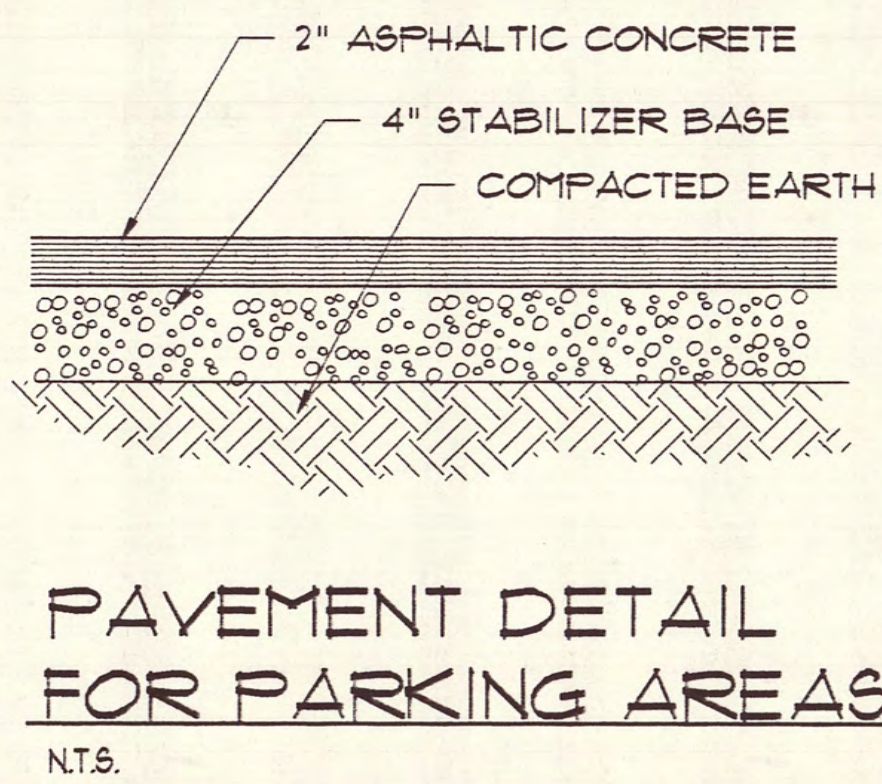


This drawing and the design shown thereon are the property of LIOILLO ASSOCIATES INC. The reproduction, copying, or use of this drawing without written consent is prohibited and any infringement will be subject to legal action.

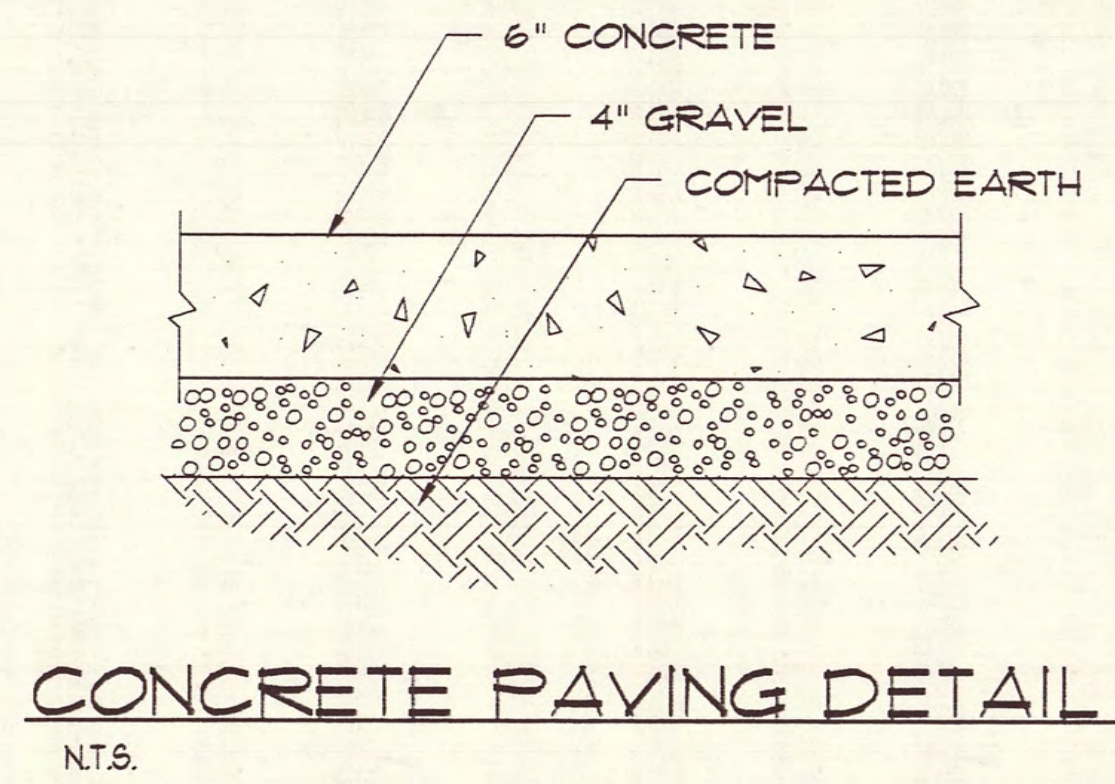



NOTES ON CONSTRUCTION OF SIGN:

SURFACE OF PLYWOOD SHALL BE CLEAN AND SMOOTH PRIOR TO PAINTING. ALL CRACKS AND HOLES SHALL BE FILLED.


COATS OF PAINT SHALL BE ENOUGH IN NUMBER TO CONCEAL ALL EVIDENCE OF PLYWOOD GRAIN BENEATH FOR AT LEAST 18 MONTHS OF NORMAL EXTERIOR EXPOSURE.

PLYWOOD SHALL BE ATTACHED TO VERTICAL SUPPORTS BY 3\"/>

CONSTRUCTION SITE SIGN
NT.S.

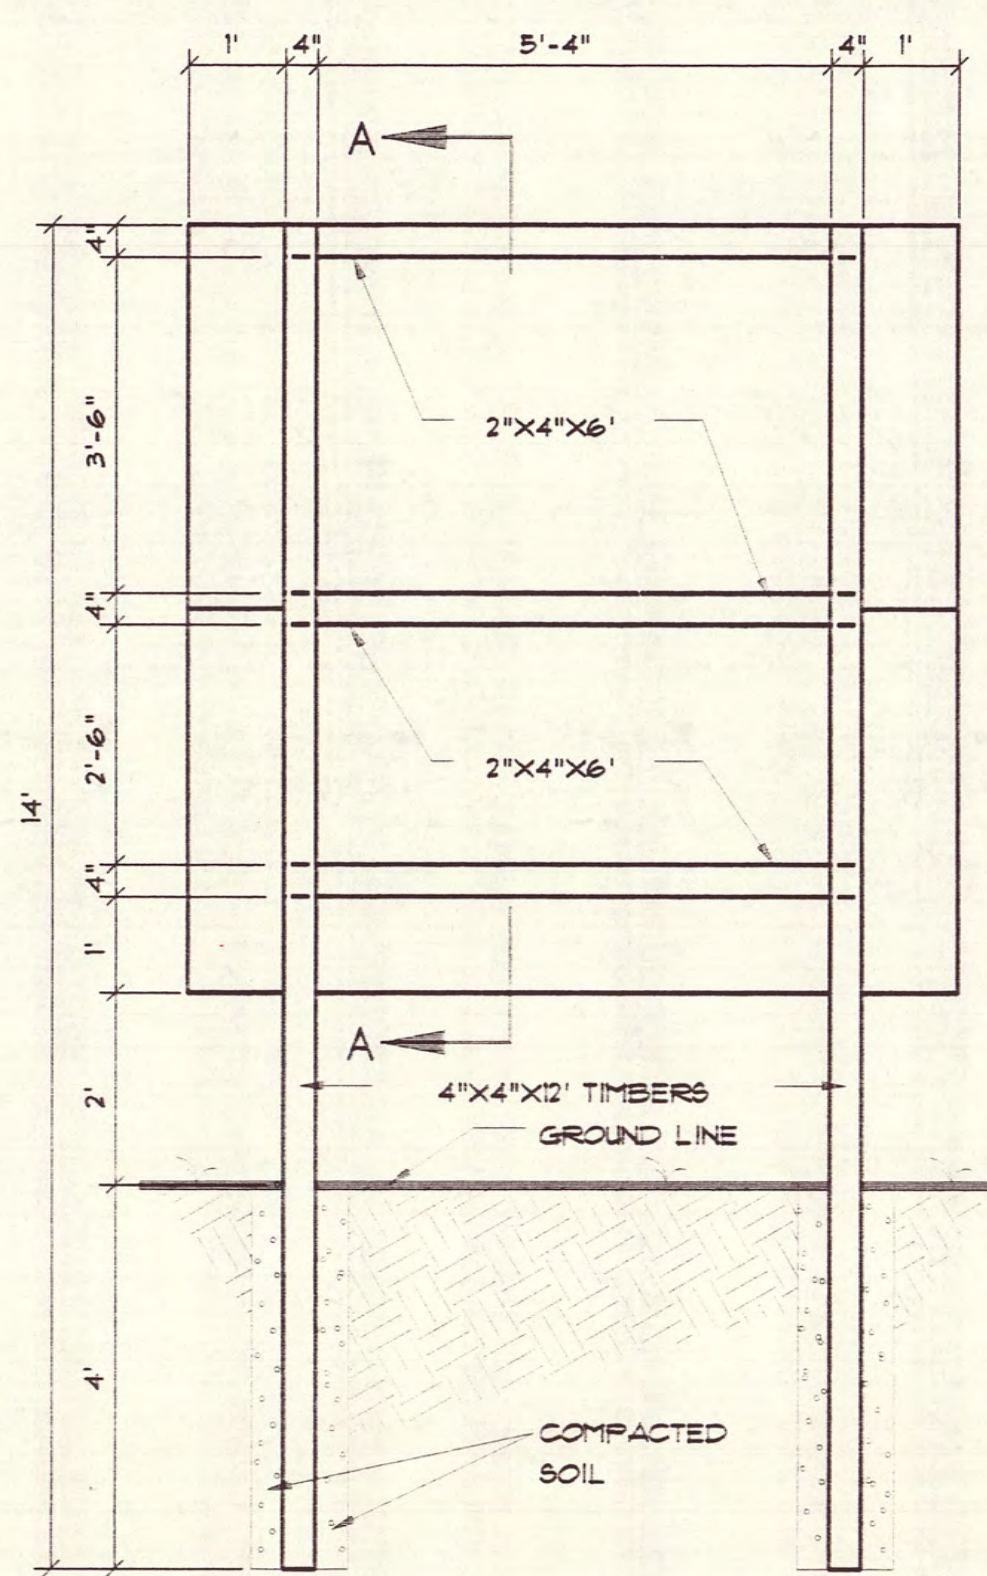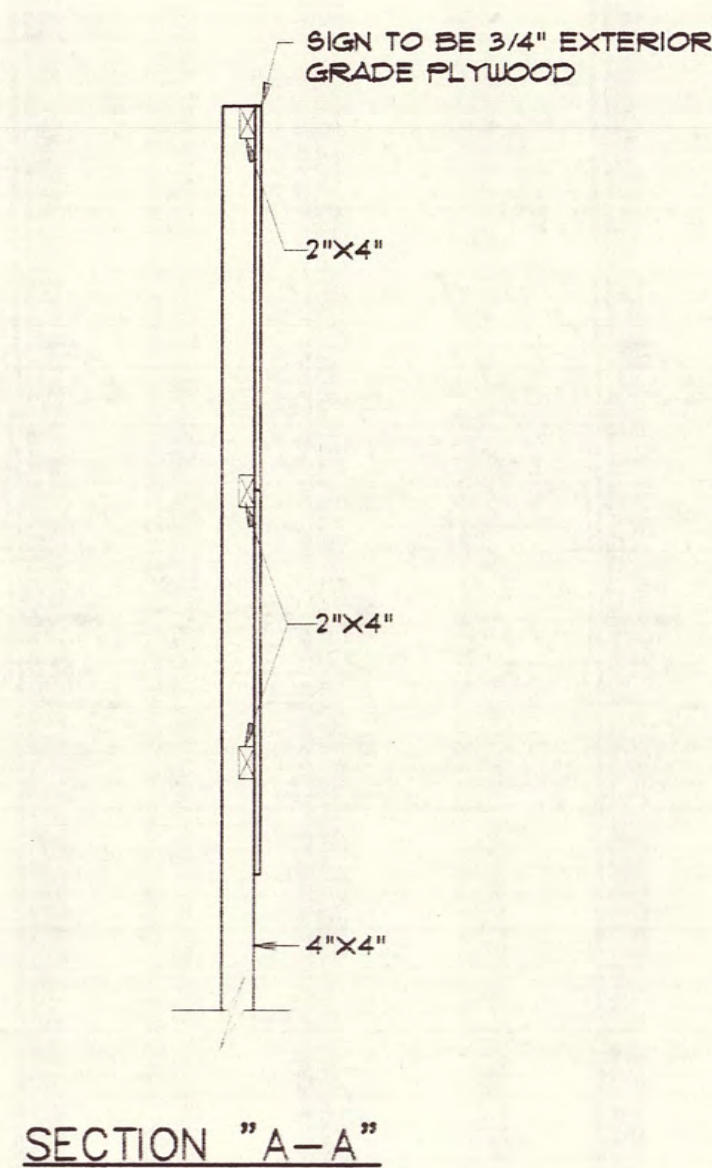


REAR ELEVATION

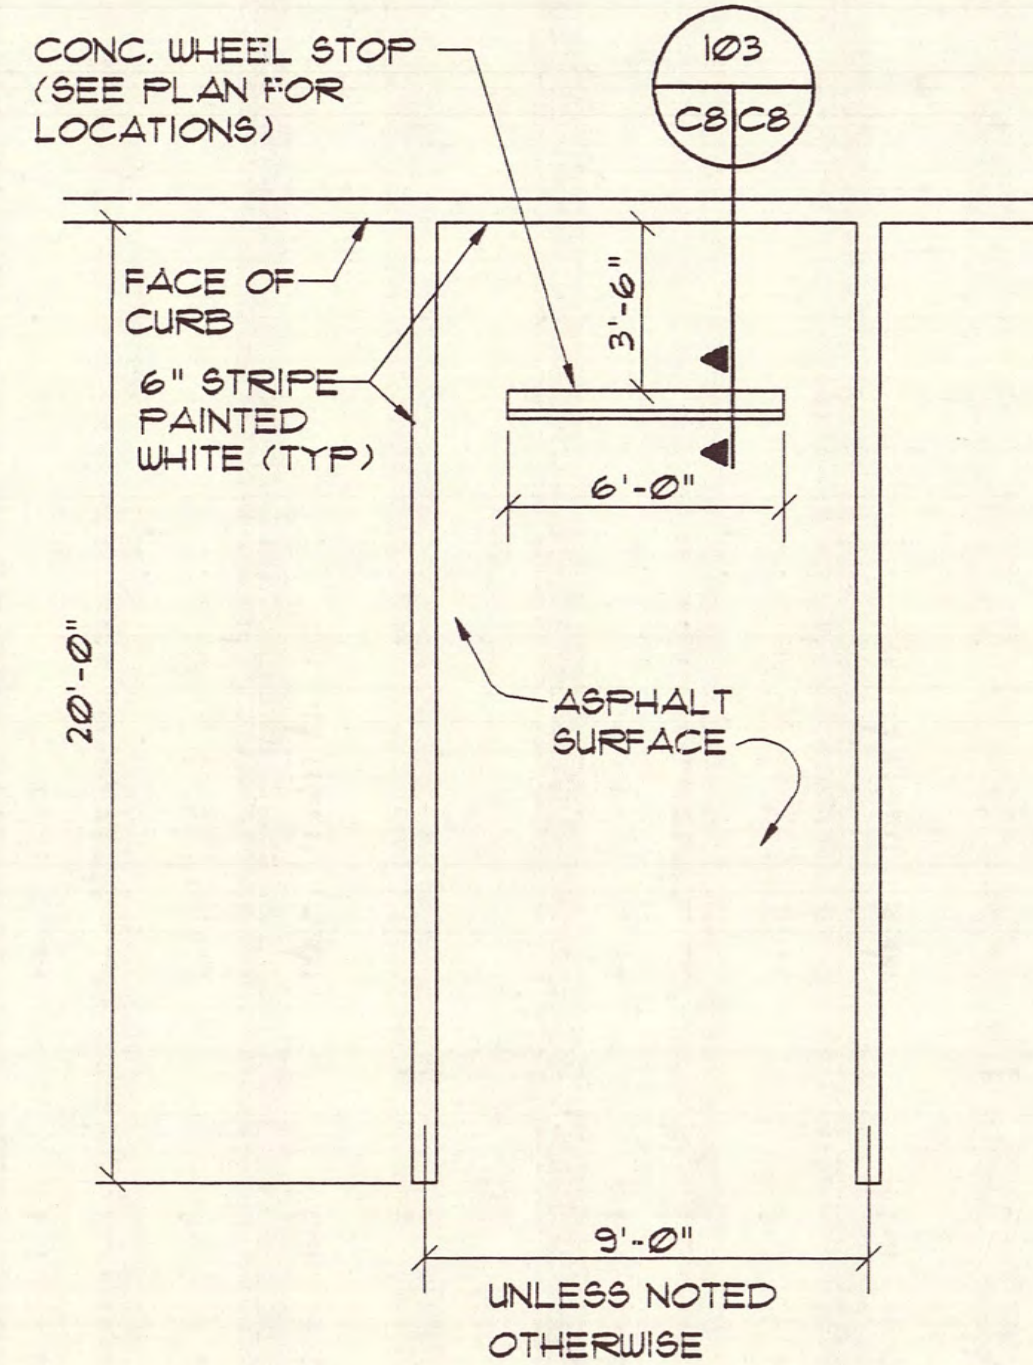


ASPHALT PAVING, BASE, LINE PAINTING AND BUMPERS ARE BY THE OWNER. PREPARATION OF SUB-BASE AND GRADING ARE PART OF THE CONTRACT. THE GENERAL CONTRACTOR SHALL COORDINATE THE INTERFACE OF CONSTRUCTION OPERATIONS.

TYPICAL PARKING STALL
NT.S.

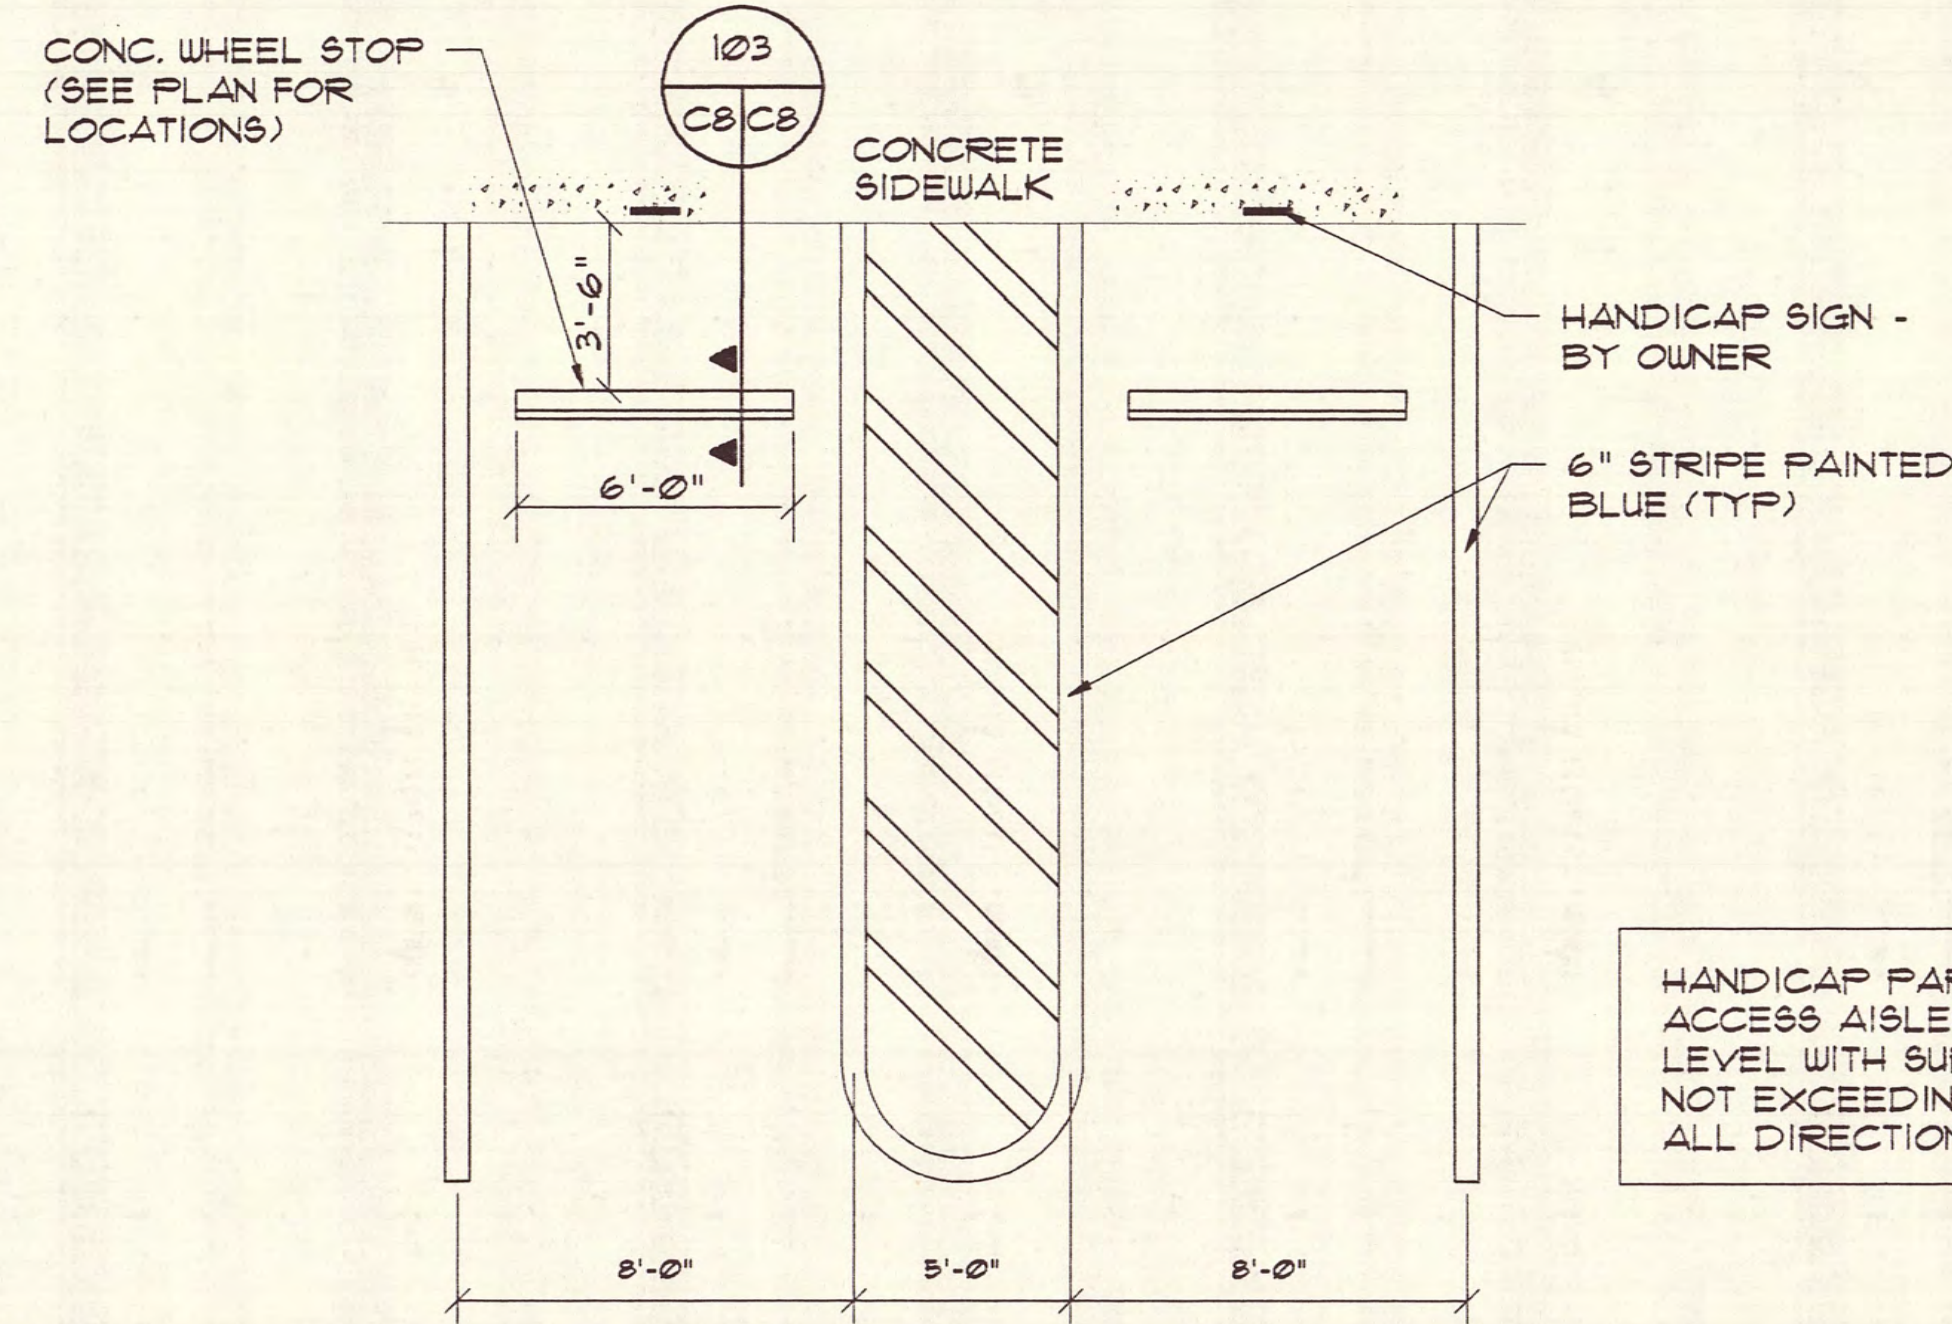


HANDICAP PARKING AND ACCESS AISLES SHALL BE LEVEL WITH SURFACE SLOPES NOT EXCEEDING 1:50 (2%) IN ALL DIRECTIONS


TYPICAL HANDICAPPED PARKING STALL
NT.S.

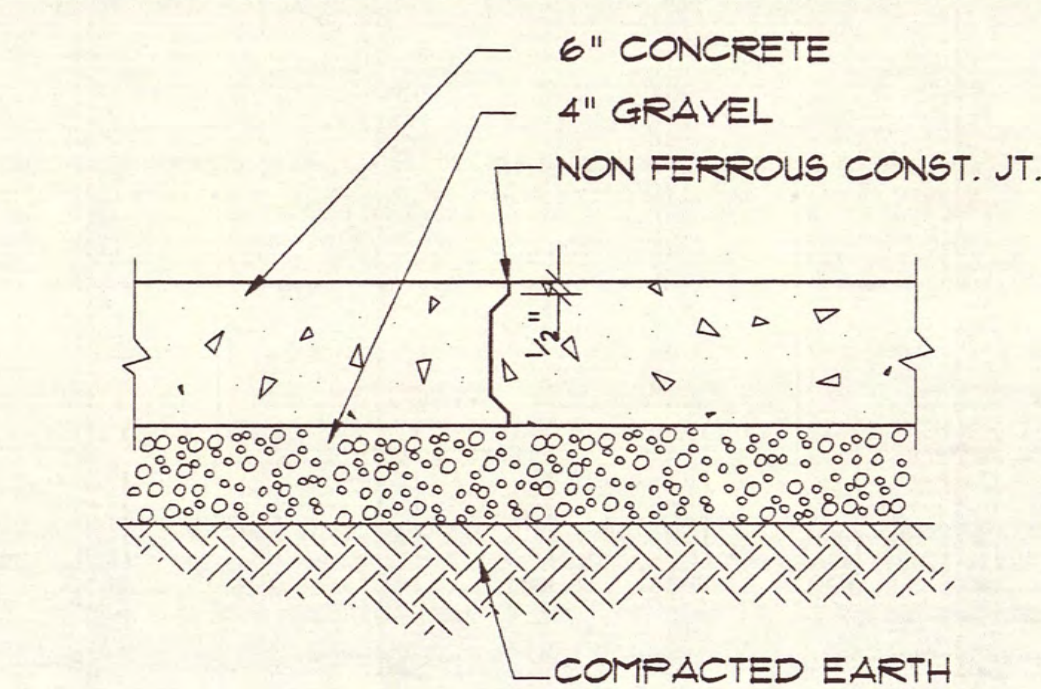


CONSTRUCTION JOINT
SCALE: 1 1/2\"/>

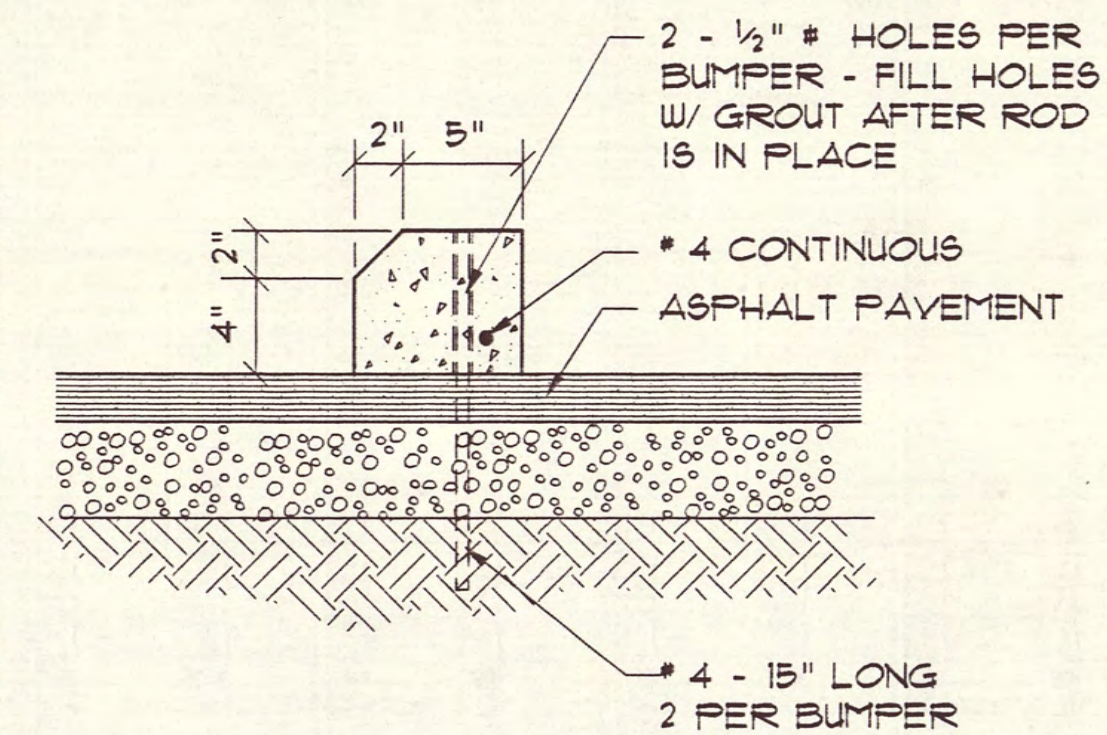


SECTION
SCALE: 1 1/2\"/>

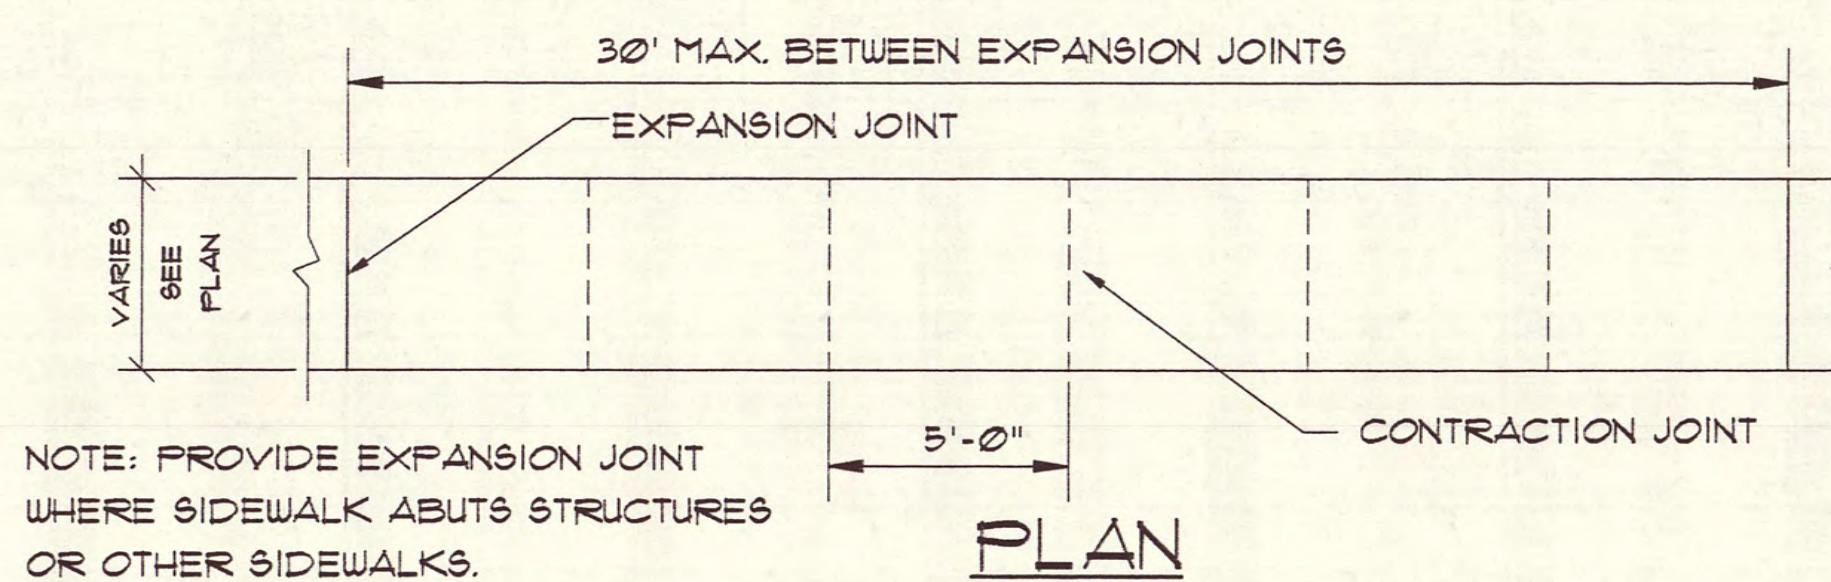


NOTE: PROVIDE EXPANSION JOINT WHERE SIDEWALK ABUTS STRUCTURES OR OTHER SIDEWALKS.

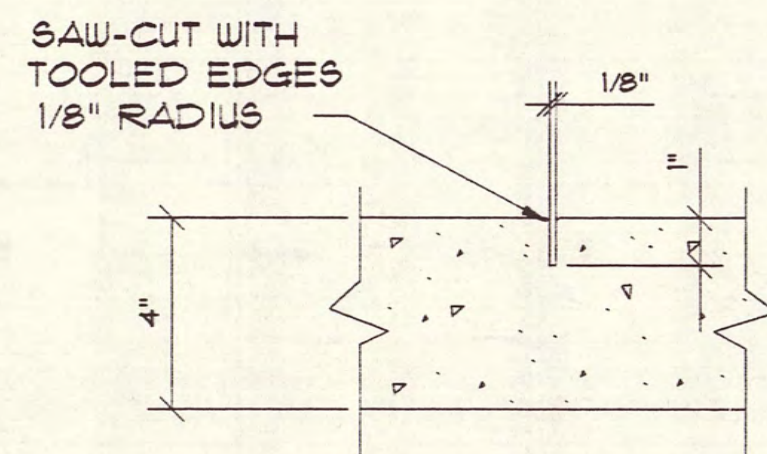

CONTRACTION JOINT

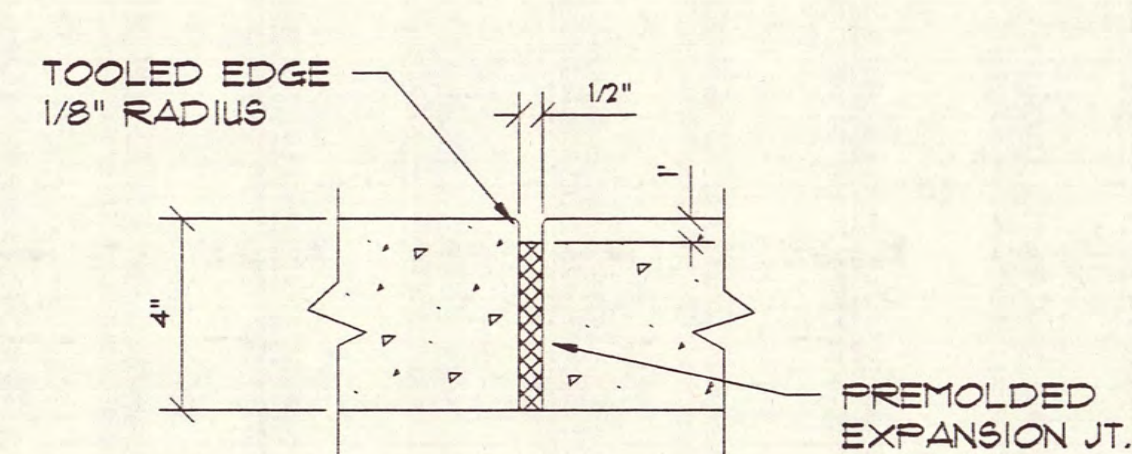


EXPANSION JOINT

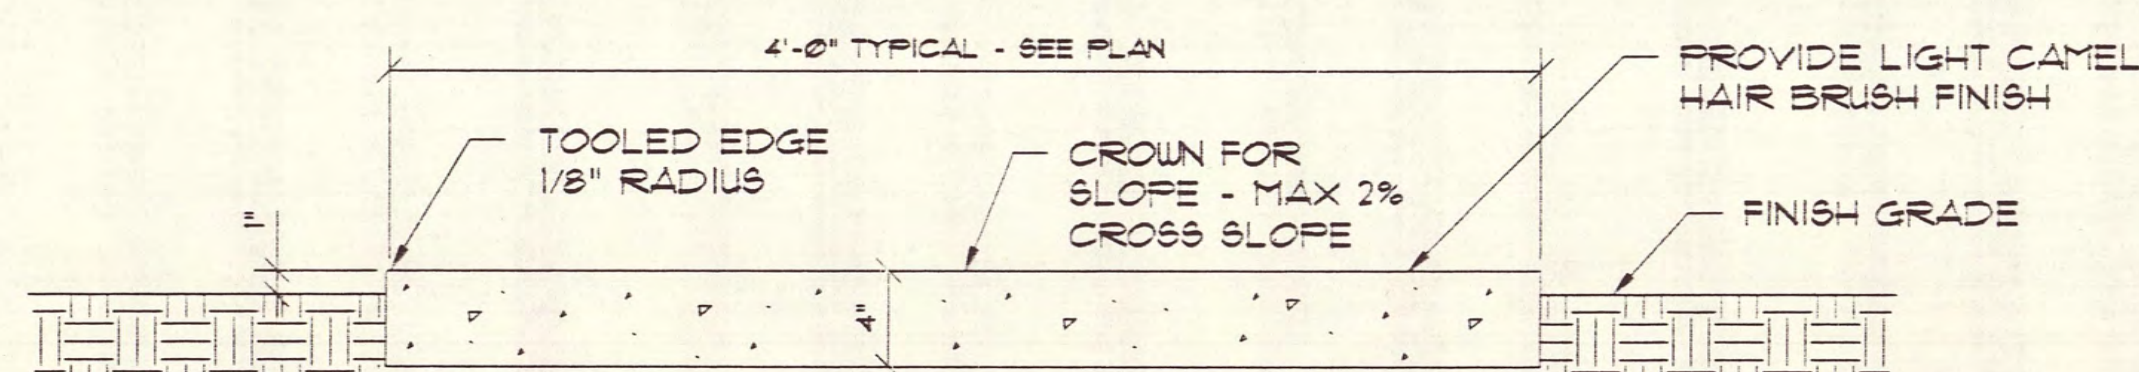

SECTION


TYPICAL SIDEWALK DETAILS
NT.S.

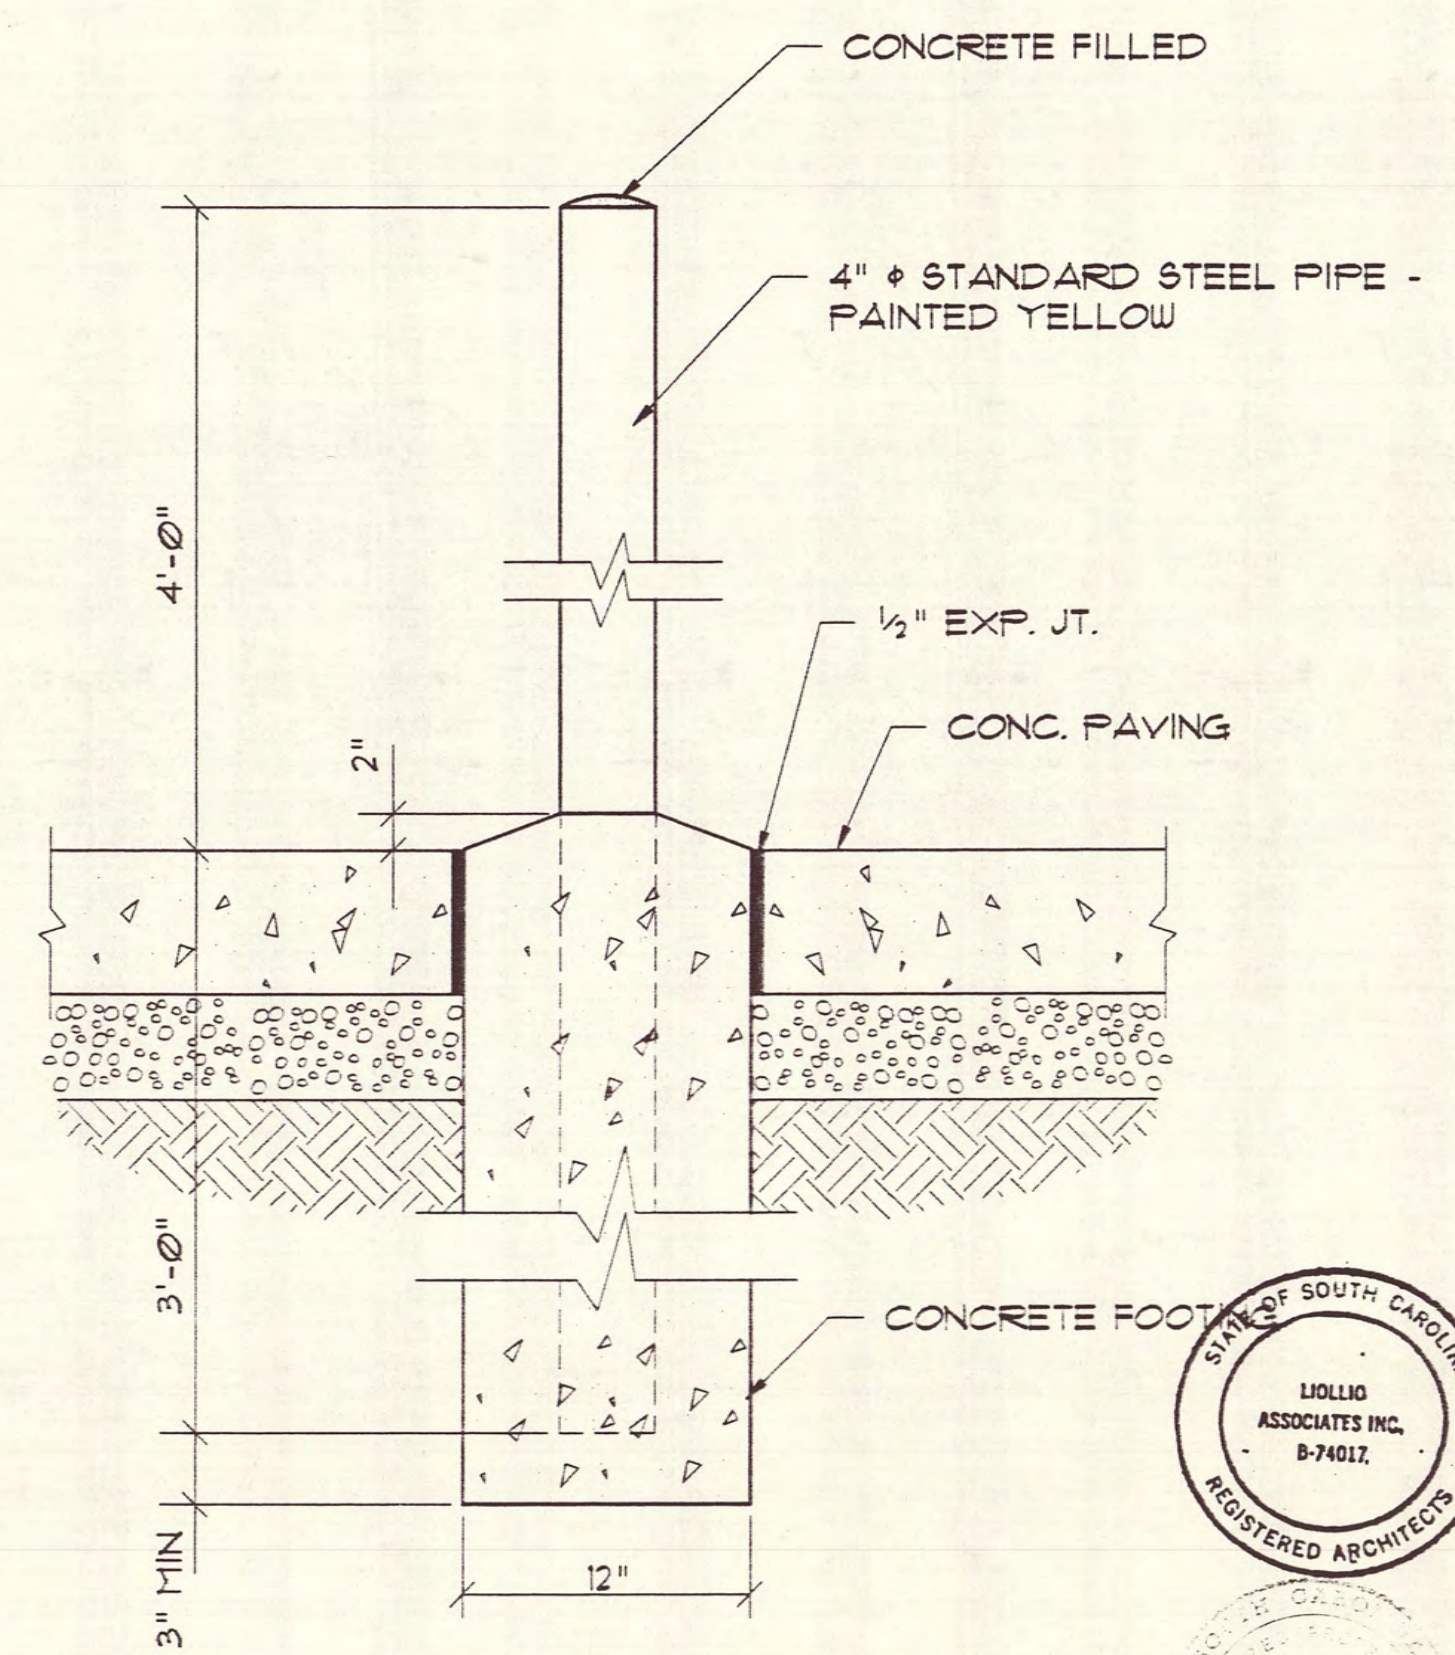

GUARD POST DETAIL
SCALE: 1 1/2\"/>



DORCHESTER COUNTY
LAW ENFORCEMENT COMPLEX
HWY. 78 ■ SUMMERVILLE, SC

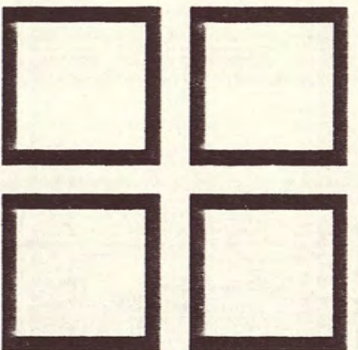

LIOILLO ASSOCIATES INC.
147 WAPPON CREEK DRIVE SUITE 400 CHARLESTON, SC 29412 (803) 762-2222

SOUTHEASTERN DESIGN AND DEVELOPMENT INC.
115 WEST 7TH NORTH STREET, SUMMERVILLE, SC 29483 (803) 821-1666

DATE: 07-15-83
DRAWN BY: LHF
CHECKED BY: RSL
PROJECT NO. 8203.00

REVISIONS:
07-26-83
DRAWING NO. C-8

