



THE CITY OF DAYTONA BEACH
OFFICE OF THE PURCHASING AGENT

Post Office Box 2451
Daytona Beach, Florida 32115-2451

Phone (386) 671-8080
Fax (386) 671-8085

ADDENDUM NO. 4

DATE: December 27, 2019

PROJECT: ITB 20123
HSR 2864-332 ELLSWORTH, DAYTONA BEACH

OPENING DATE: ~~January 13, 2020~~ January 27, 2020 at 2:00 PM

This addendum is hereby incorporated into the Bid Documents for the project referenced above. The following items are clarifications, corrections, additions, deletions and/or revisions to and shall take precedence over the original documents. Additions are indicated by underlining, deletions are indicated by ~~striketrough~~.

1. The due date/opening for this solicitation has been changed from ~~January 13, 2020~~ to January 27, 2020 at 2:00 PM

2. Questions & Answers:

Q1: Please confirm the type of windows to be installed...standard impact wind resistant windows or true impact windows?

A1: Standard wind resistant windows are to be installed. No specific manufacturer.

Q2: Roof: Page 65 Item #1 & #5 Installation of ZIP-Wall wood method or regular panel and dry-in method?

A2: ZIP-Wall method is to be done in accordance with written specifications.

Q3: Full Impact Fees: Installation of full connection to city sewer required....since septic tank was being used?

A3: City unable to waive impact fees for this project....Contractor must include cost estimate to connect plumbing to city sewer with bid.

Q4: Demolition: Demolition work not to be included in bids from Contractors....demolition work has already been awarded. The question was will the property be raked, cleared and ready for pouring?

A4: Demolition of structure and removal of palmetto trees will be done to a uniform level, and not necessarily raked at a level that's ready for pouring.

Q5: Interior Amps: Page 67 Item #4 installation of 150 amps or 200 amps for Entrance service?

A5: Contractor is to install 150 amp for Entrance service.

Q6: Curb/Apron construction for driveway: The public sidewalk area.

A6: **Contractor is to install driveway and public sidewalk area needed to allow entrance to garage.**

Q7: Will survey be available?


A7: **See Addendum #3.**

3. Addendum 3 A-1 and A-2 were the same document. A revised A-2 is attached.


The Bidder shall acknowledge receipt of this addendum on the Bid Proposal Form.

The City of Daytona Beach


Kirk Zimmerman
Buyer

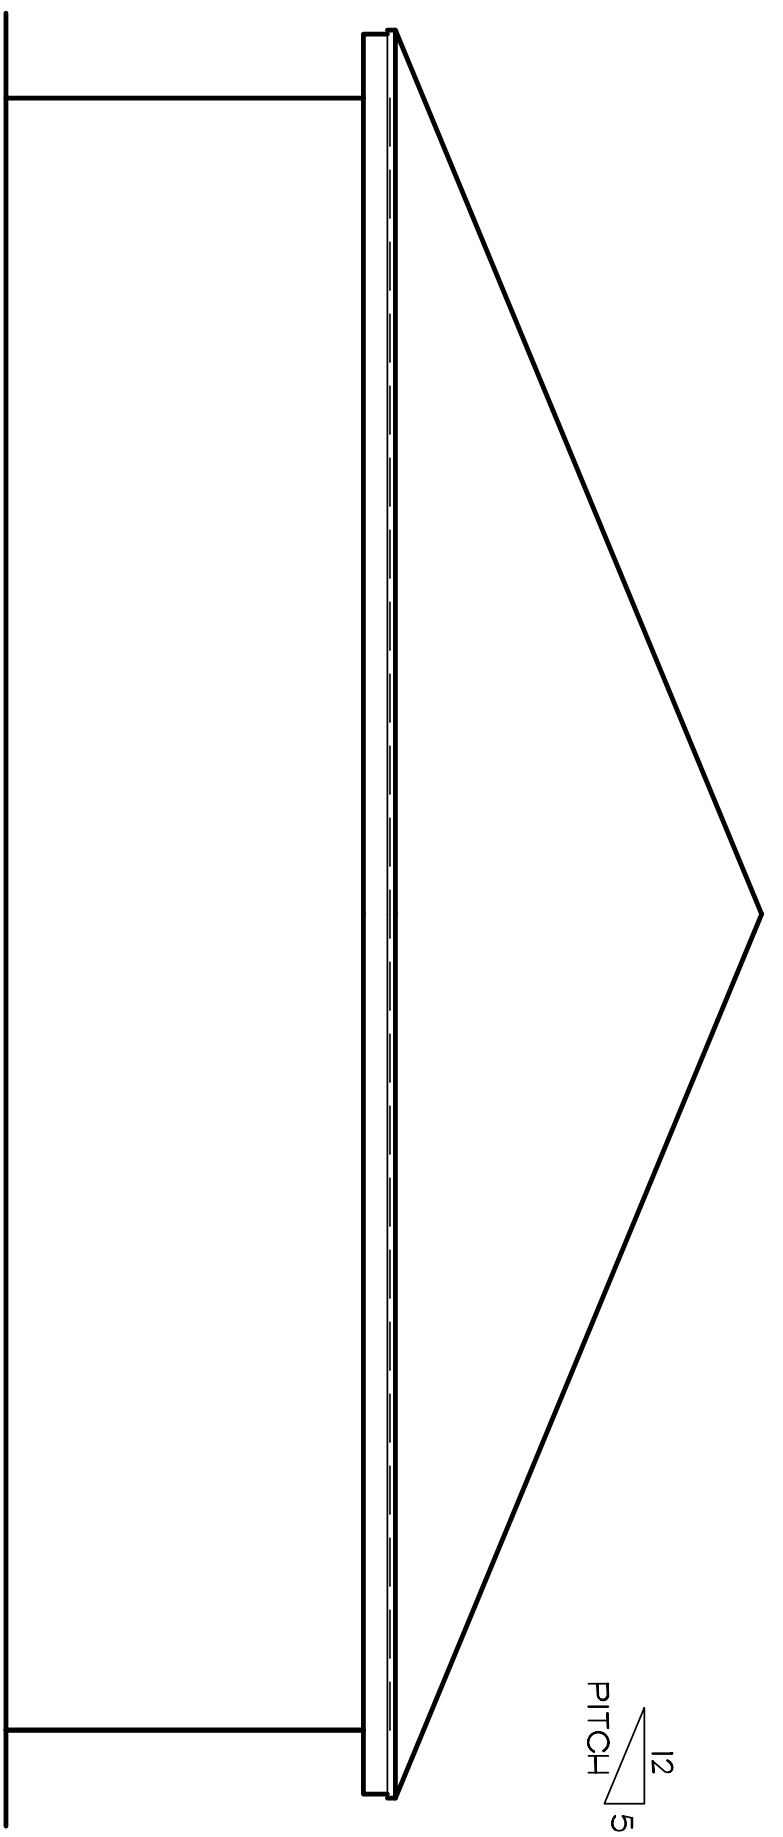


REAR ELEVATION 1/4"=1'0"

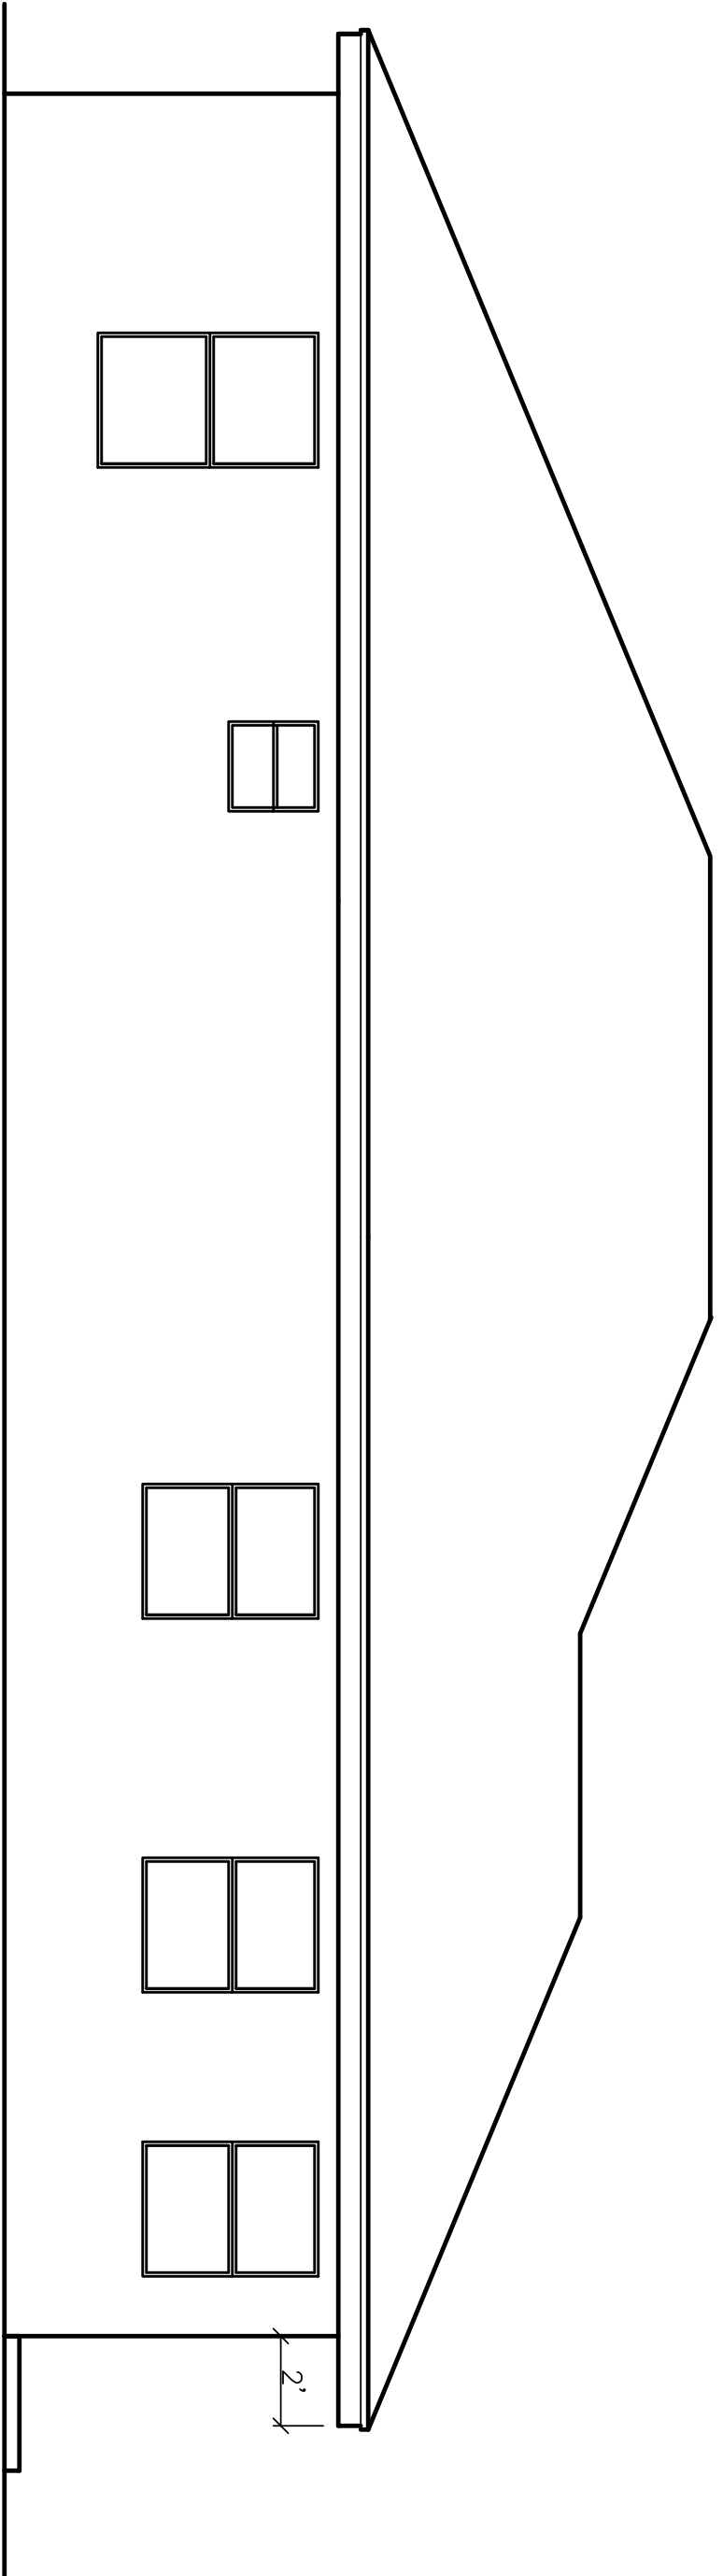

LEFT ELEVATION 1/4"=1'0"

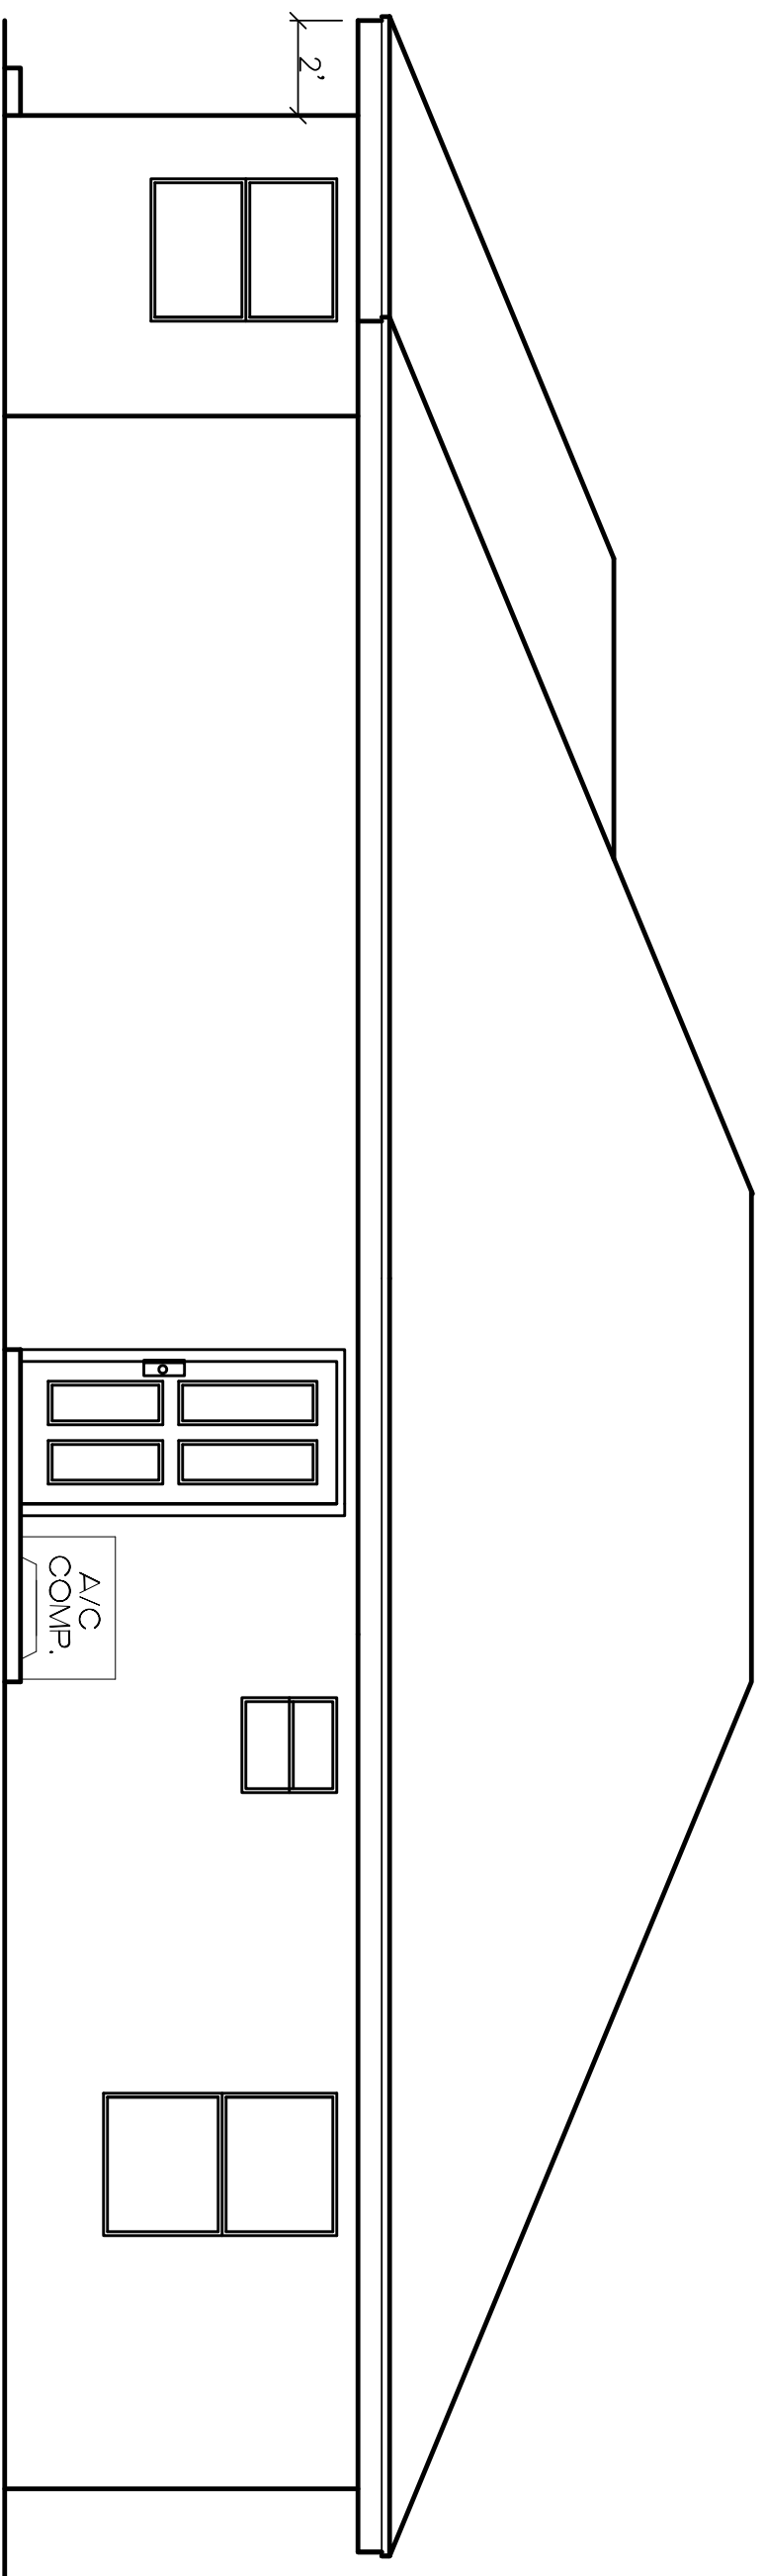

RIGHT ELEVATION 1/4"=1'0"

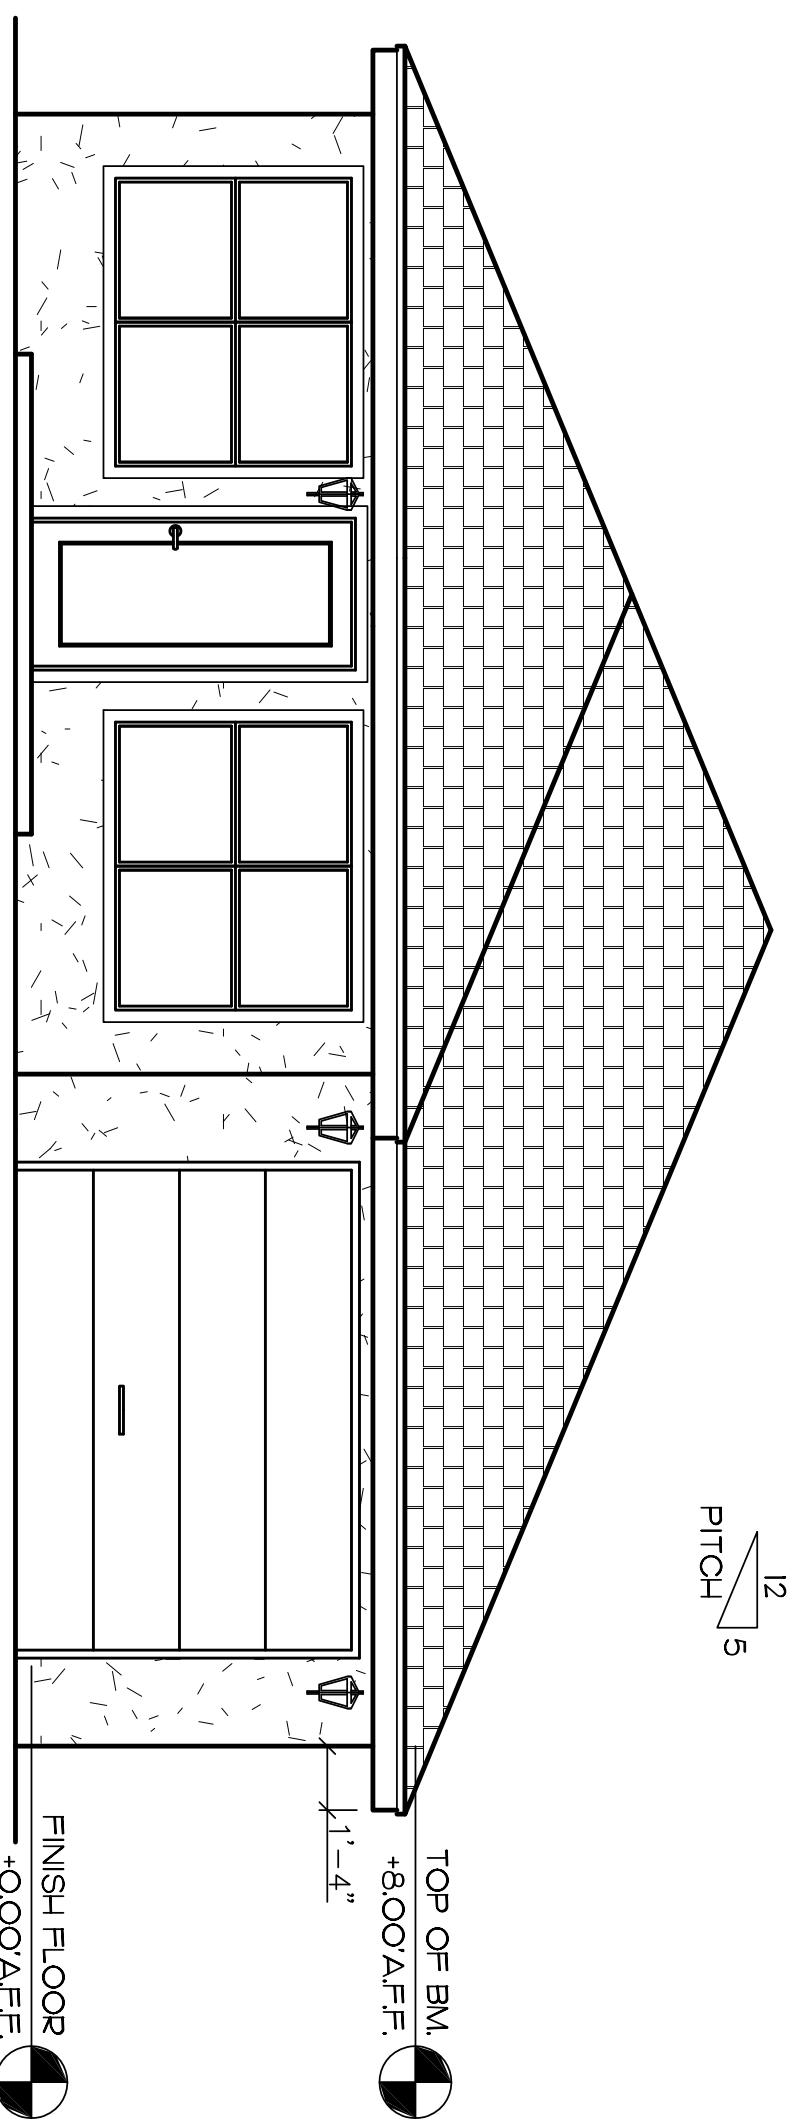

FRONT ELEVATION 1/4"=1'0"

COMM NUMBER

DATE

REVISED

HANDY HELPER DRAFTING
386-846-2450

CERTIFIED BY:
DAVID C. LEETE
AR000731

DUHART ULYSSES & ETHEL
332 ELLSWORTH ST.
DAYTONA BEACH, FL. 32114

DRAWING NO.
19142

SHEET NO.
A-2