



ADDENDUM

Project: Hall Park – Ball Field Improvements

Addendum Number: No. 2

Addendum Date: March 21, 2017

Construction Document Date: March 16, 2017

Specification Date: March 16, 2017

This Addendum becomes a part of the Bidding and Contract Documents and modifies the original Bidding Documents. Acknowledgment of receipt of this Addendum in the space provided on the Bid Form is required. FAILURE TO ACKNOWLEDGE RECEIPT OF THIS ADDENDUM ON THE BID FORM MAY DISQUALIFY BID.

General Information:

1. The backstop fencing is to be a 12' height, not 18' height as shown in detail 4/L02 and 6/ L02.

Attachments:

1. Revised Sheet L02.

END OF ADDENDUM

ADA REGULATIONS:
THIS PROJECT SHALL BE ADA COMPLIANT.
MAXIMUM SLOPE ON A PEDESTRIAN ROUTE
SHALL NOT EXCEED 5%.
WITH A MAX. CROSS SLOPE OF 2%.
NOTIFY OWNER OF ANY DISCREPANCIES OR
QUESTIONS PRIOR TO CONSTRUCTION.




101 W. Illinois Avenue
Aurora, IL 60506
OFFICE: (630) 897-0516
FAX: (630) 897-2080

CALL JULIE: 1-800-882-0123
to locate underground utilities at least
48 hours before start of construction.

The location and type of existing
underground utilities shown on the plan
may not be accurate. The Contractor is
responsible for determining the exact
location and type of underground utility
present on or to each site.

LANDSCAPE ARCHITECT/
SITE PLAN DESIGNER
FOX VALLEY PARK DISTRICT
101 WEST ILLINOIS AVENUE
AURORA, ILLINOIS 60506
REG.# 157/001001 - EXPIRES 8-31-17

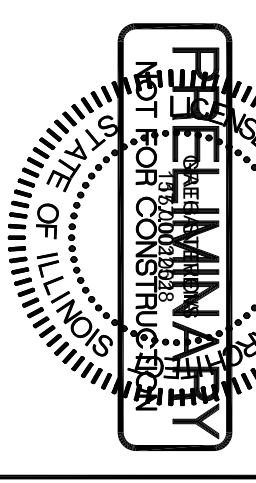

All addendum and associated
Bid Documents shall be issued through:
www.foxvalleypark.com
The Fox Valley Park District shall not be
responsible for information received or
not received through any other source.

Hall Park Ballfield Improvements

Aurora, Illinois



Bid Documents

March 15, 2017

REVISION/ISSUES
REV. COMMENT DATE
CONCRETE
DRAINAGE ARROWS



SHEET TITLE
**Reference
Plan**

SHEET NO.
L01
DRAWN:
CHECKED:
OF XX SHEETS

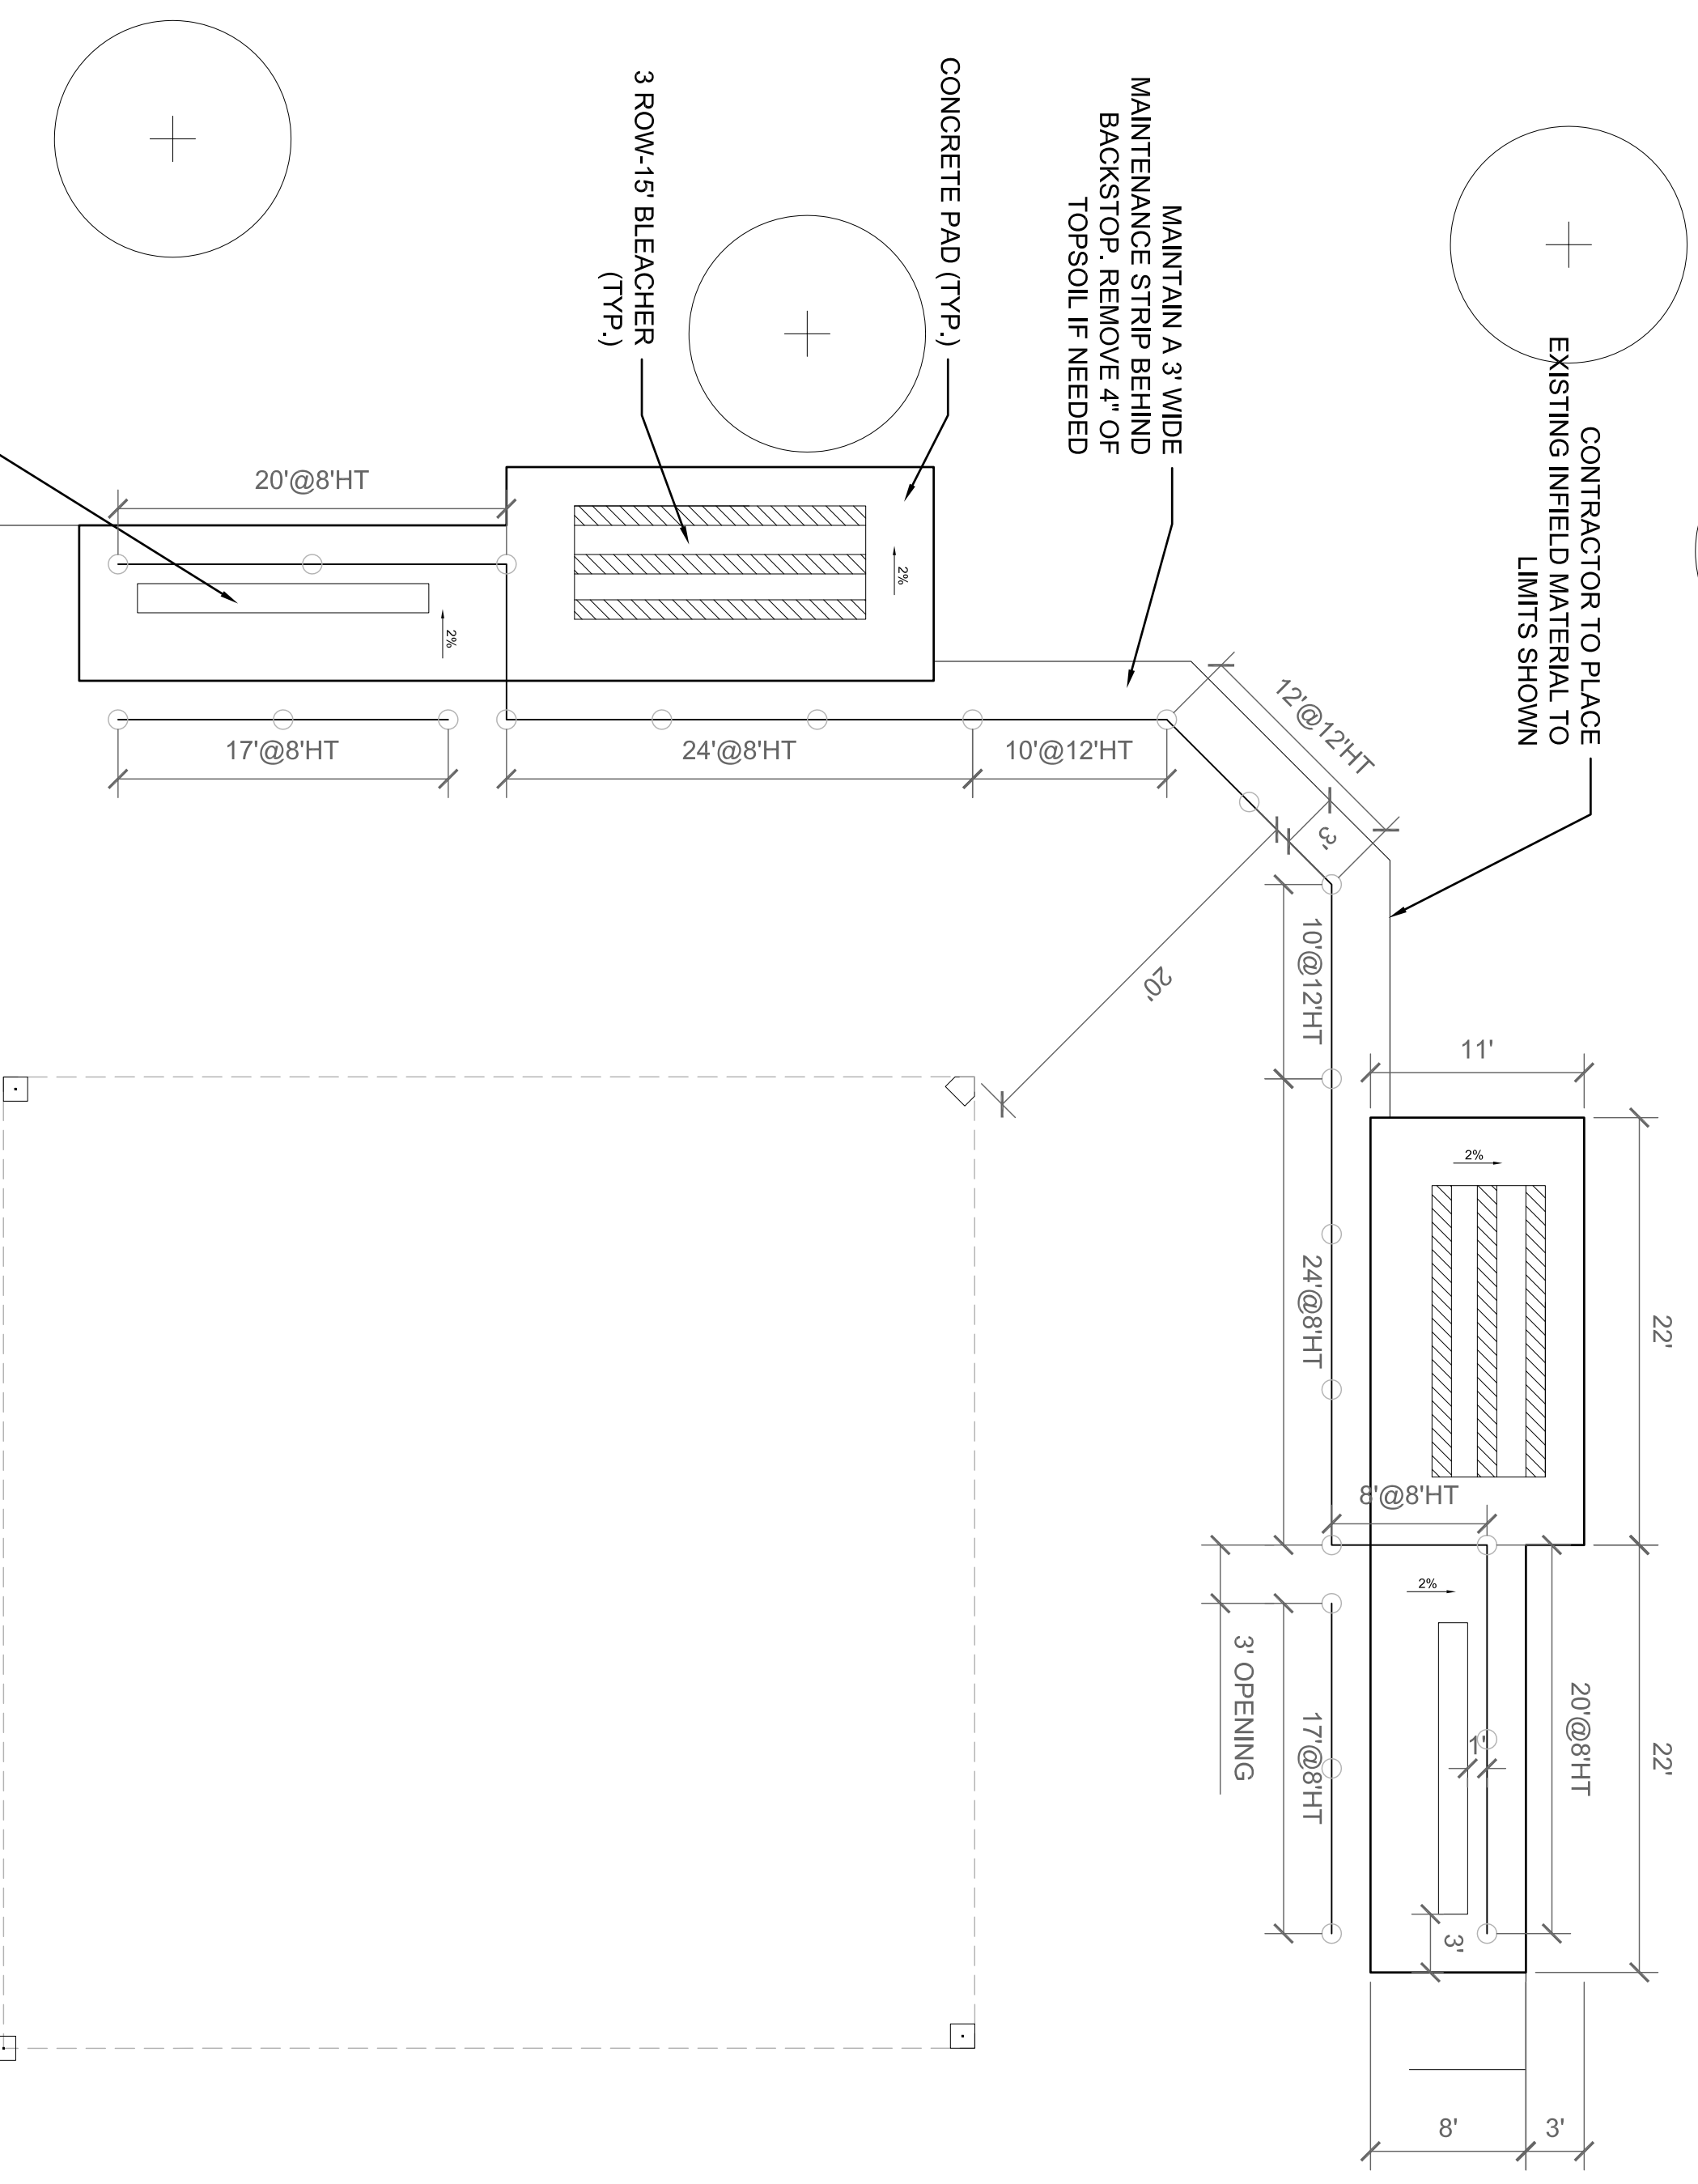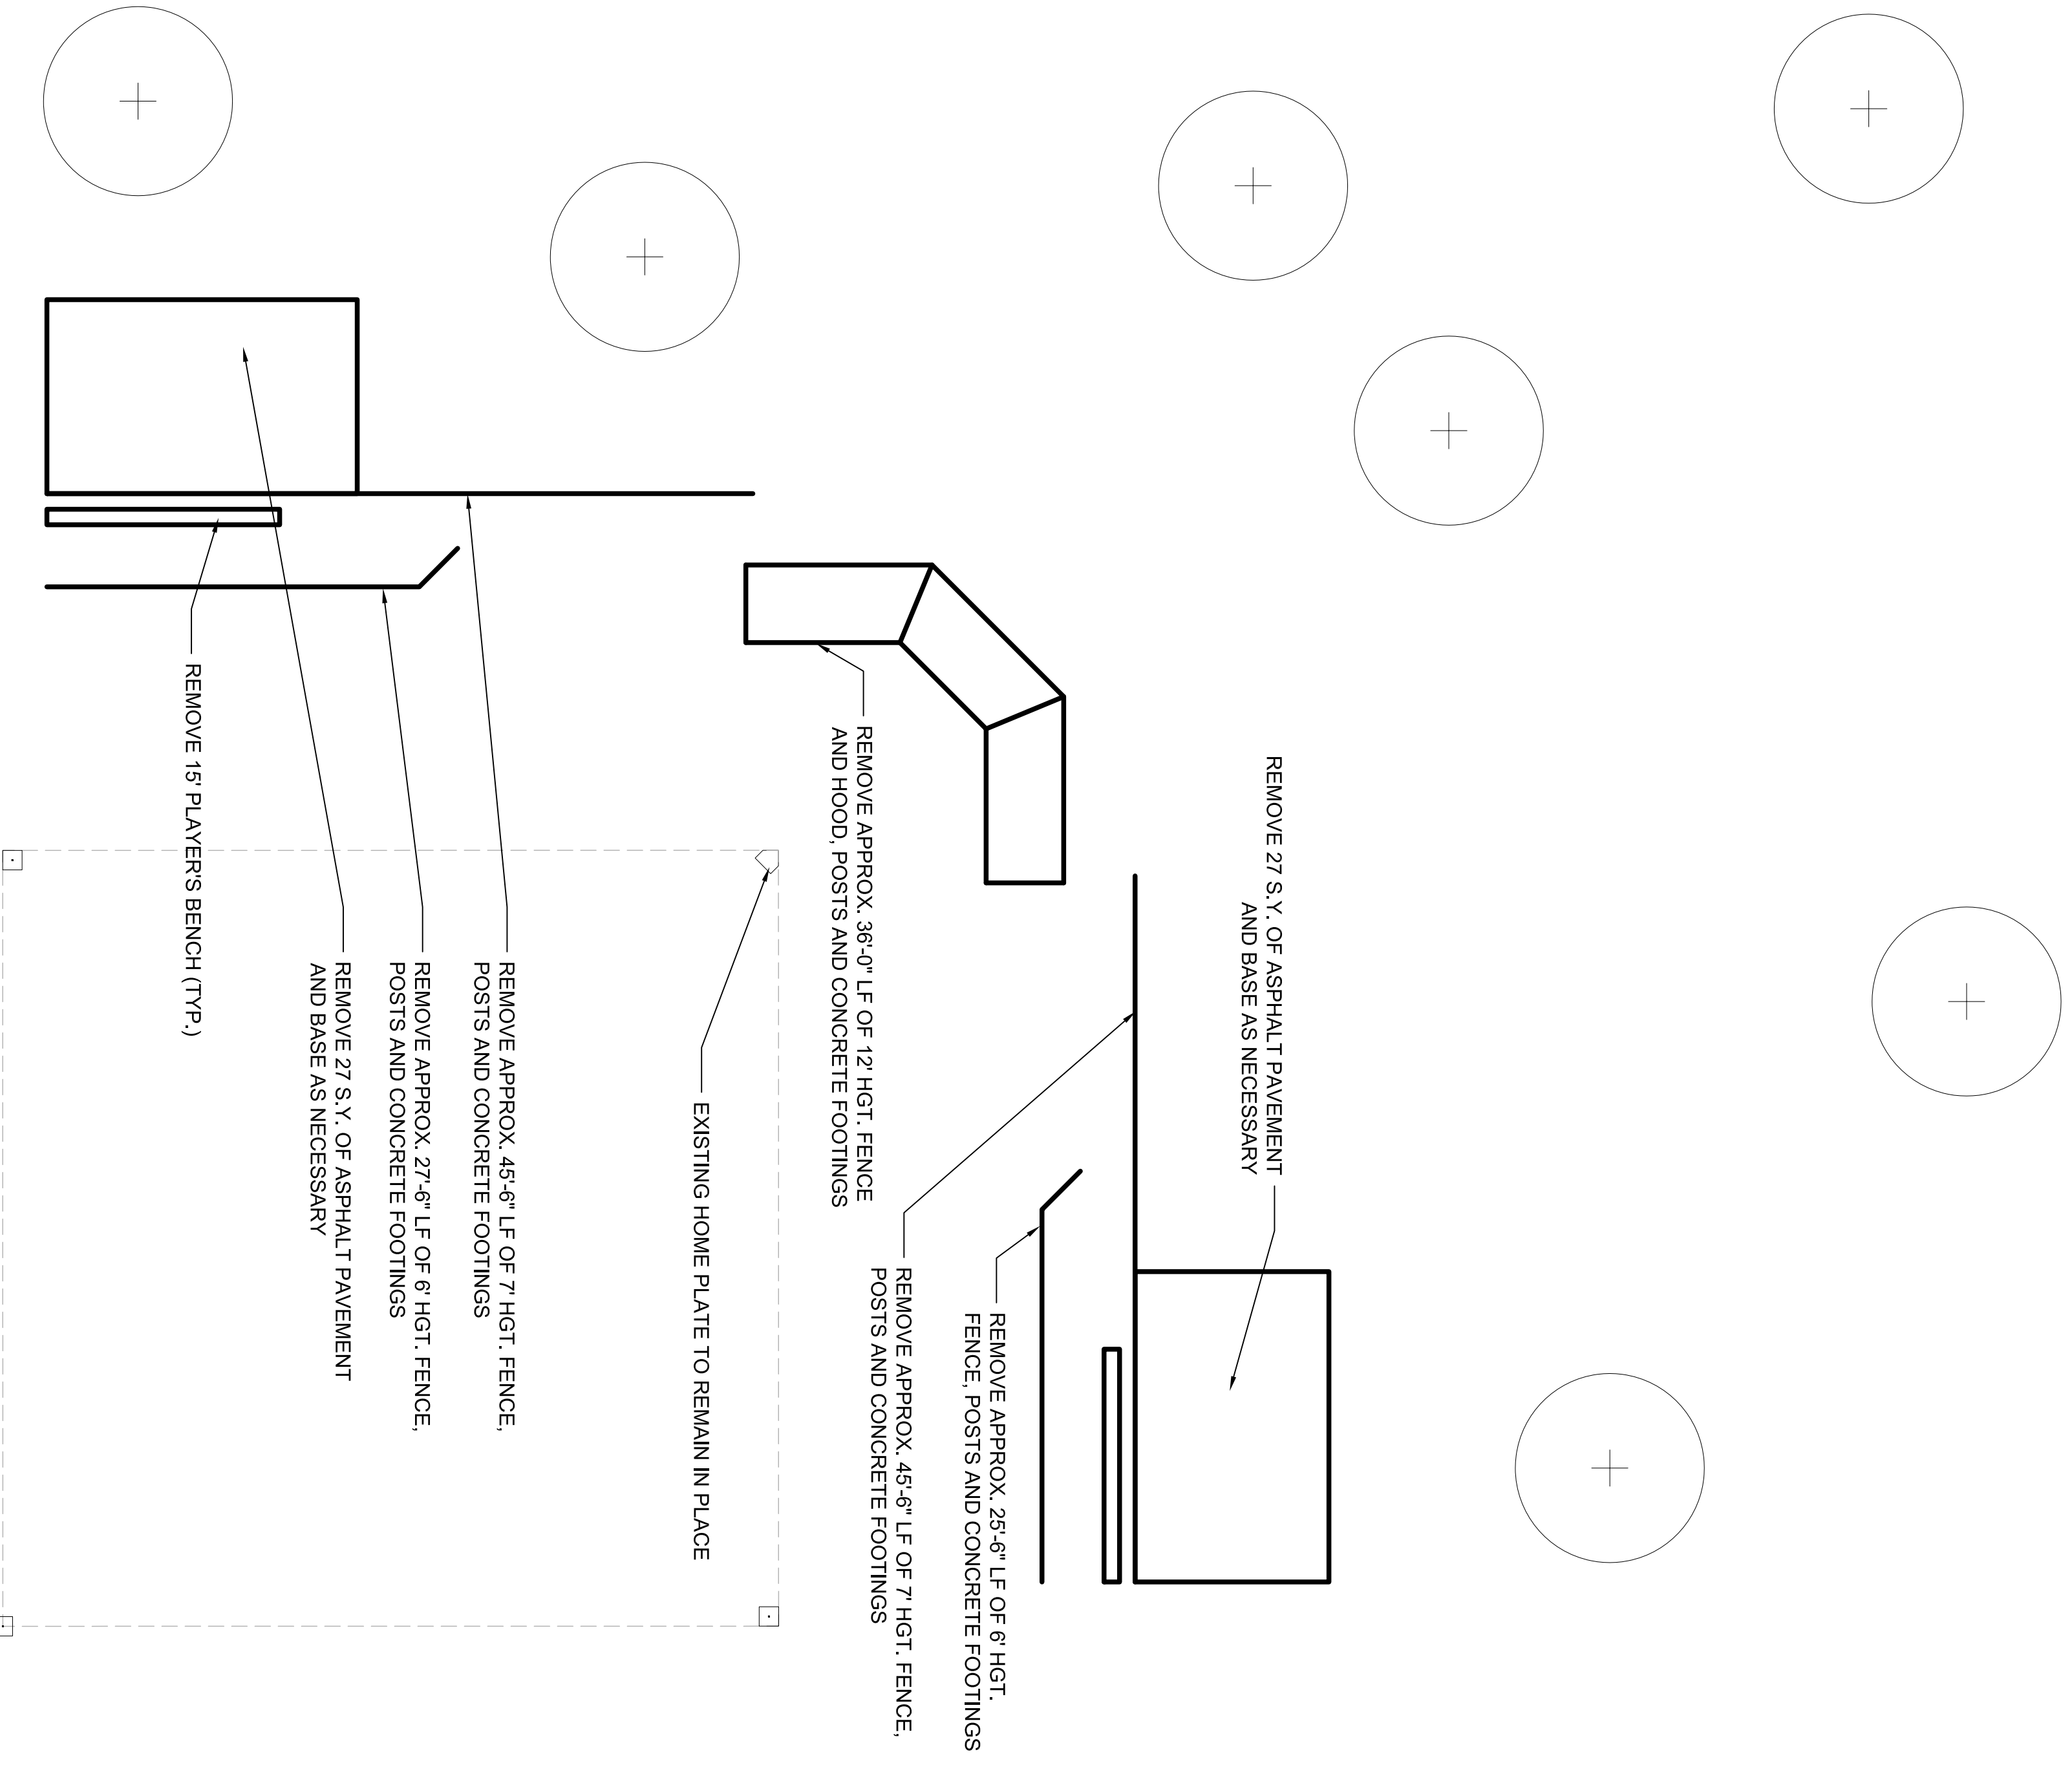


1 DEMOLITION PLAN

2 REFERENCE PLAN

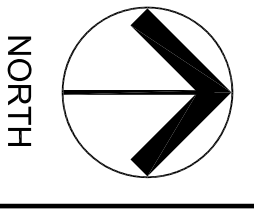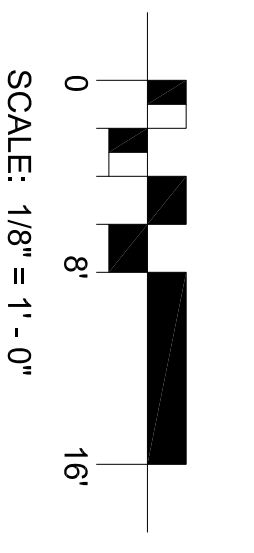

NOTES:

1. CONCRETE SHALL BE DOT CLASS SI AND CONTRACTOR SHALL PROVIDE CERTIFICATION OF IDOT MIX APPROVAL FROM SOURCE PLANT
2. REMOVE ALL TOPSOIL, PLACE CONCRETE ON 5" COMPACTED CA-6 STONE.
3. INSTALL 3/4" THICK EXPANSION BOARD WHERE SIDEWALK ABUTS CURB OR OTHER STRUCTURES, UNLESS OTHERWISE NOTED IN THE PLANS.
4. MAXIMUM SPACING OF EXPANSION JOINTS SHALL BE 40' O.C. OR AS SHOWN ON THE PLANS.
5. ALL NEW RAISING SHALL BE INSTALLED TO PROPERLY DRAIN WITHOUT PONDING WATER AT THE EDGES.

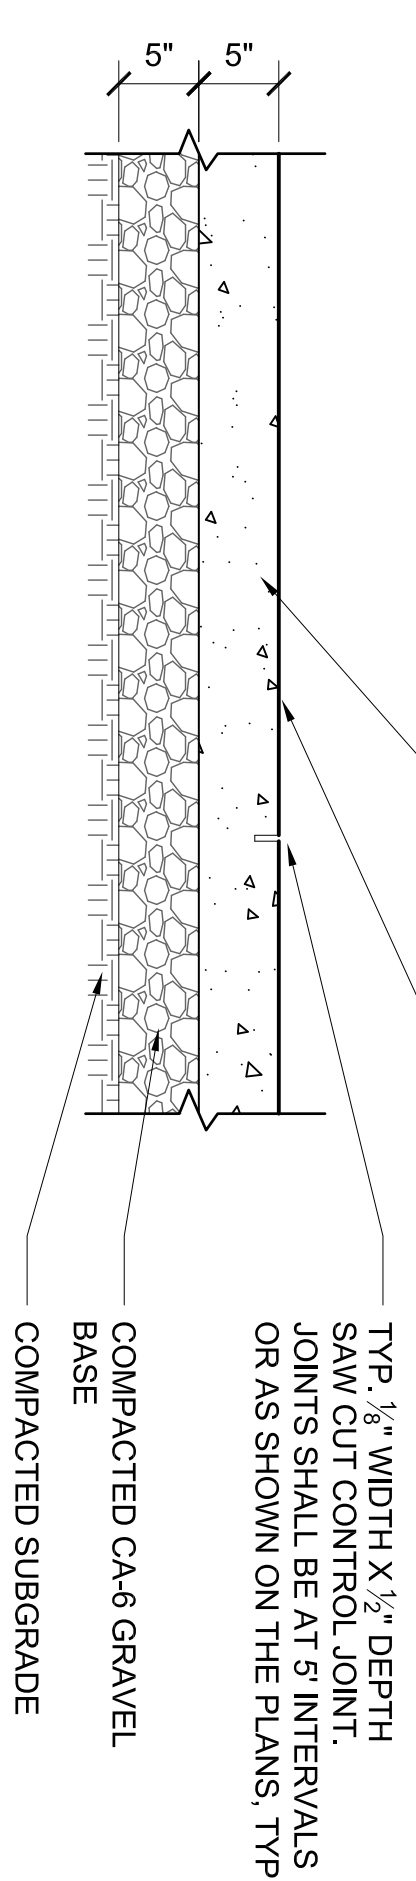

1 CONCRETE SIDEWALK



Scale: 1"=1'-0"

2 CHAIN LINK FENCE - 12' OR LESS


Scale: 1/2"=1'-0"

3 DUGOUT OPENING

Scale: 1/2"=1'-0"

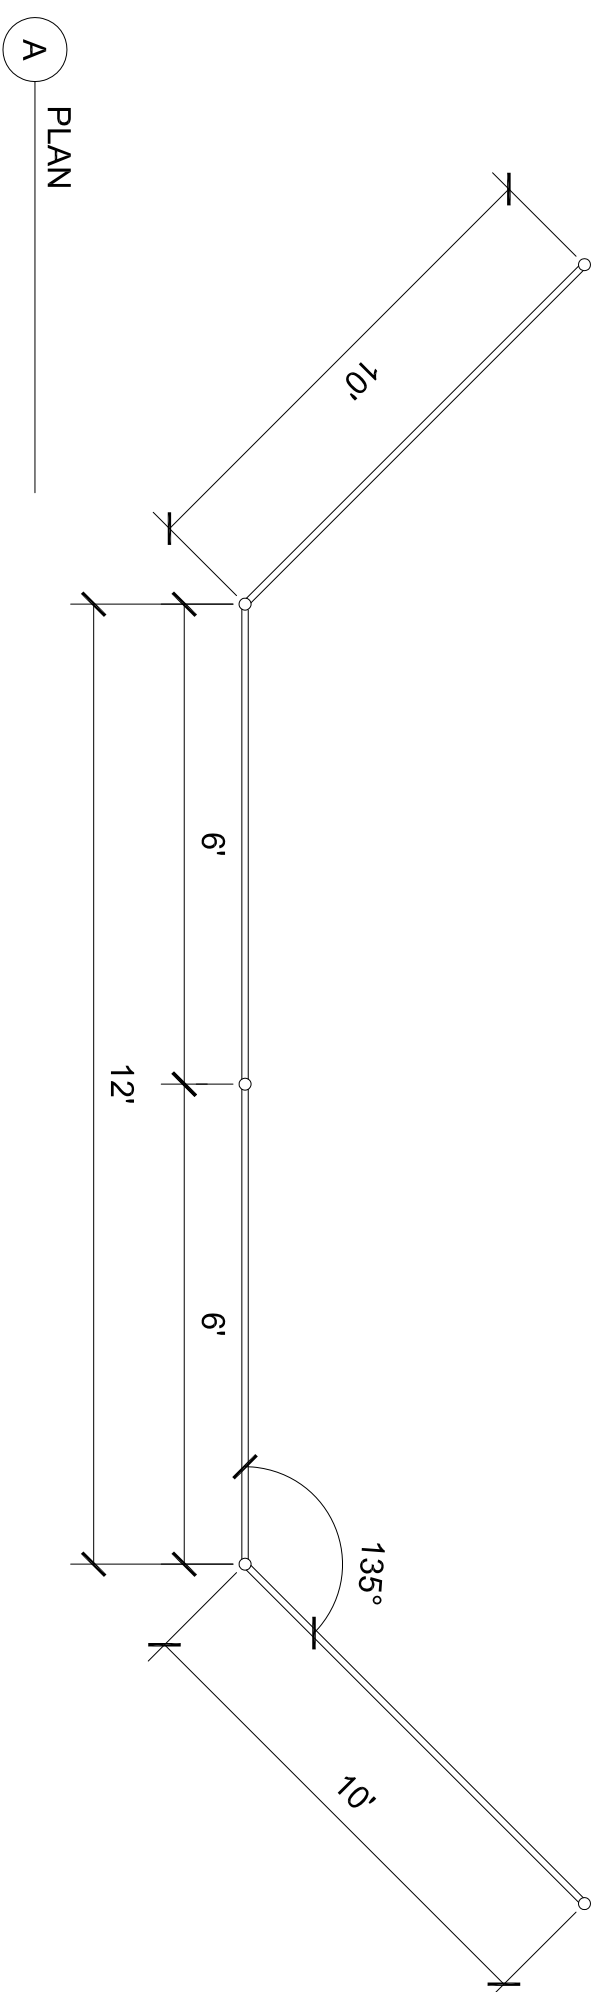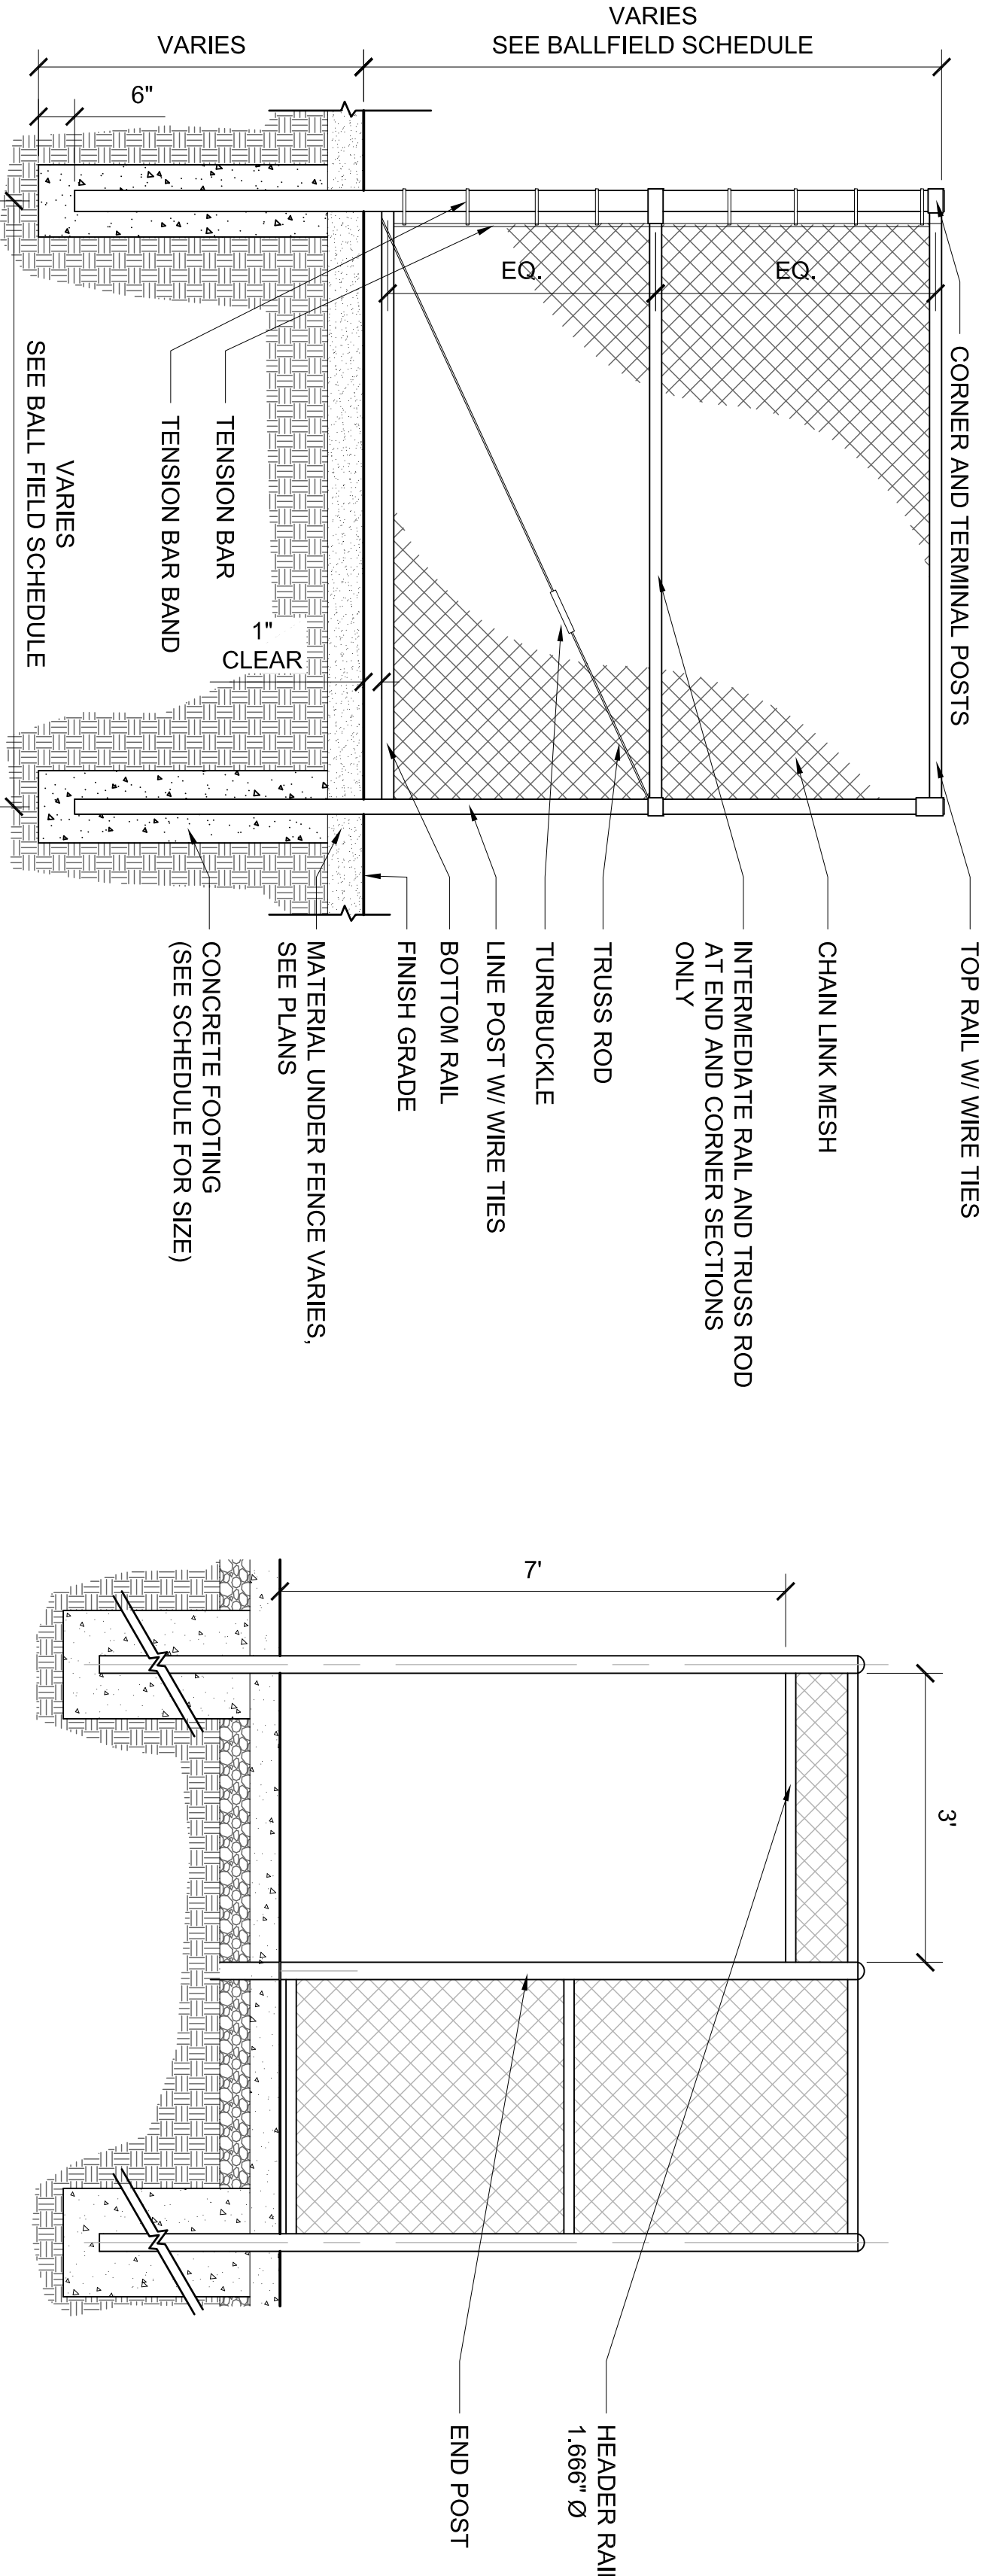


A PLAN

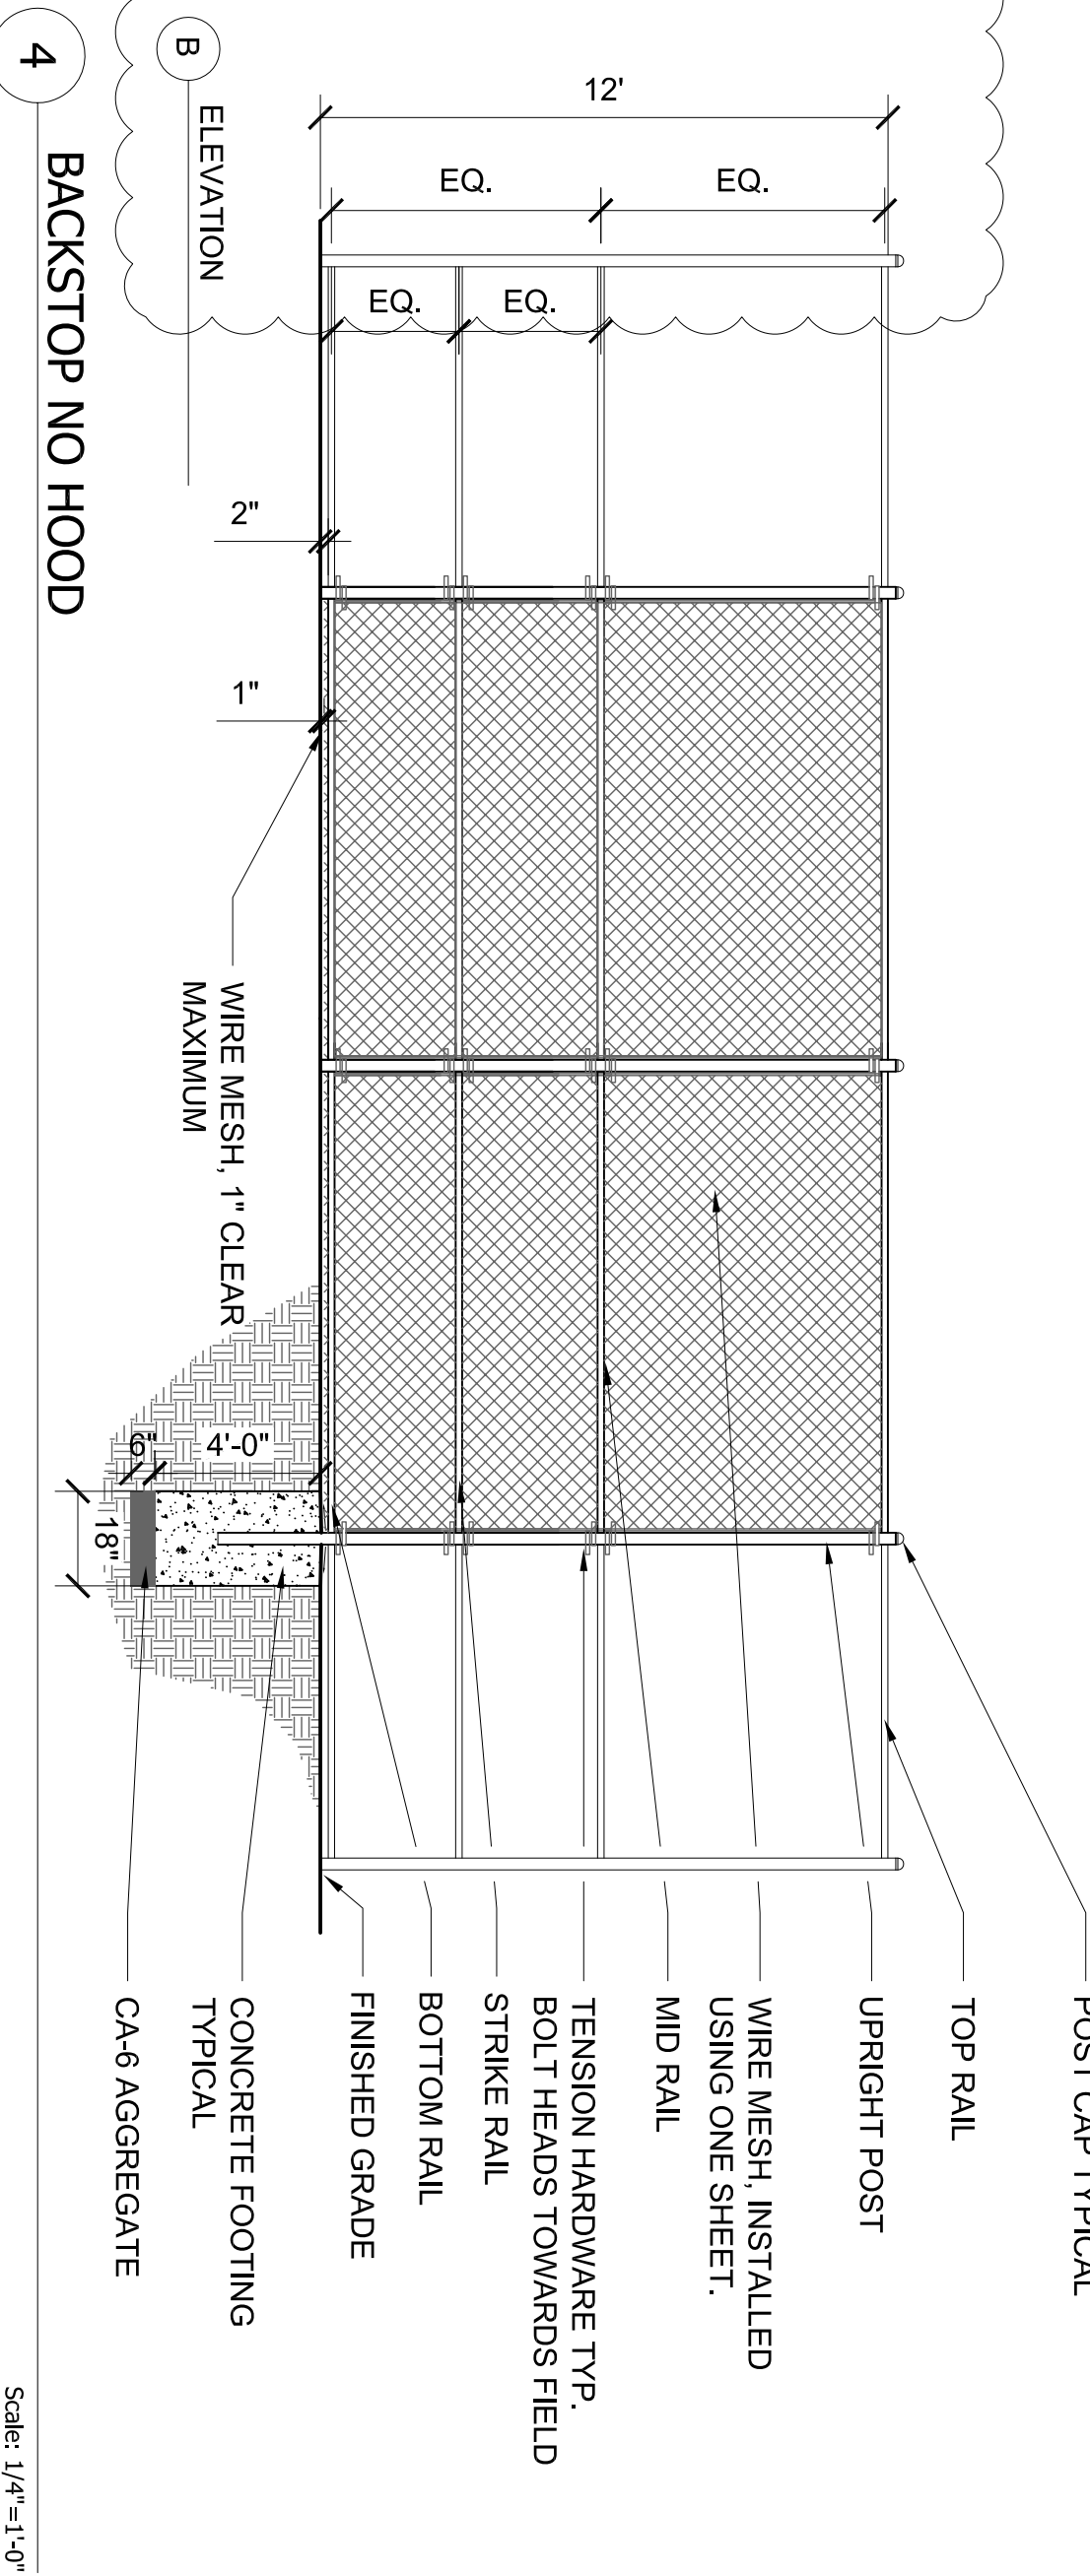

4 BACKSTOP NO HOOD

Scale: 1/4"=1'-0"

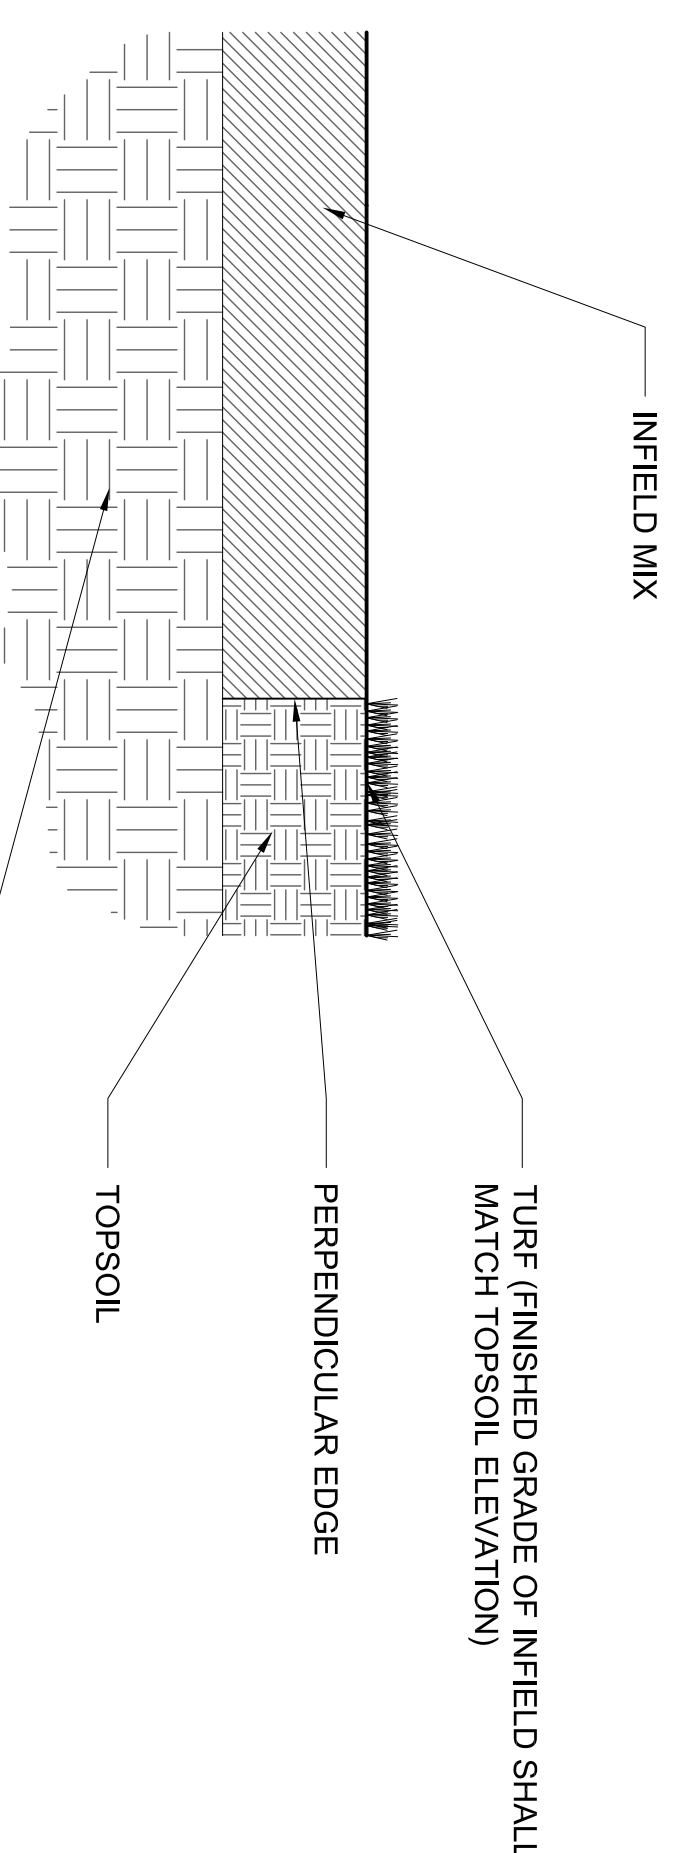

5 INFIELD EDGE

N.T.S.

Ball Field Fence Schedule	Description	Height	Fabric	Terminal/Corner Post Dia. (O.D.)	Posts & Ftg. Depth	Footing Dia.	Line Posts & Footing Depth	Line Post Spacing	Top Rail Dia. (O.D.)	Intermediate Rails Dia. (O.D.)	Strike Rail Dia. (O.D.)	Bottom Rail Dia. (O.D.)	Truss Rod w/ Turnbuckle	Bottom Tension Wire	Wind Screen	Protective Yellow Cap
Dugout Fence	8'-0" Mesh	8'-0"	6 GA. Core, 2" Mesh (9GA. on top 6ft)	2 3/4"	4'-0" Depth	1'-6" Dia.	2 3/4" x 4' Depth	8'-0" O.C. Max.	1 3/8"	1 3/8" @ 4' O.C.	N/A	1 3/8"	None	None	None	No
Back Stop Fence	12'-0" Mesh	12'-0"	6 GA. Core, 2" Mesh (9GA. on top 6ft)	4"	4'-0" Depth	1'-6" Dia.	4" x 4' depth	8'-0" O.C. Max.	1 3/8"	1 3/8"	1 3/4"	1 3/8"	None	None	None	No

6 FENCE SCHEDULE


N.T.S.



Fox Valley Park District
101 W. Illinois Avenue
Aurora, IL 60506
OFFICE: (630) 897-0516
FAX: (630) 897-2080

CALL JILLIE 1-800-882-0123 to locate underground utilities at least 48 hours before start of construction. The location and type of existing underground utilities shown on the plan may not be accurate. The Contractor is responsible for determining the exact location and type of underground utility present to be used for drainage.

LANDSCAPE ARCHITECT/
SITE PLAN DESIGNER
FOX VALLEY PARK DISTRICT
REG.# 157-001001, EXPIRES 8-31-17

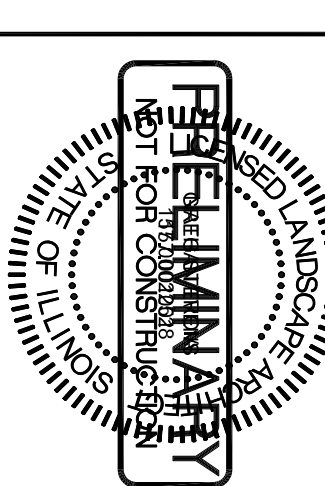

All addendum and associated Bid Documents shall be issued through: www.foxvalleypark.com The Fox Valley Park District shall not be responsible for information received or not received through any other source.

Hall Park Ballfield Improvements

Aurora, Illinois

Bid Documents

March 15, 2017

REVISION/ISSUES
REV. COMMENT DATE
3-21-17 FENCE HT.

SHEET TITLE
Details

DRAWN: L02
CHECKED: OF XX SHEETS