
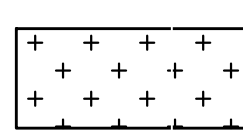
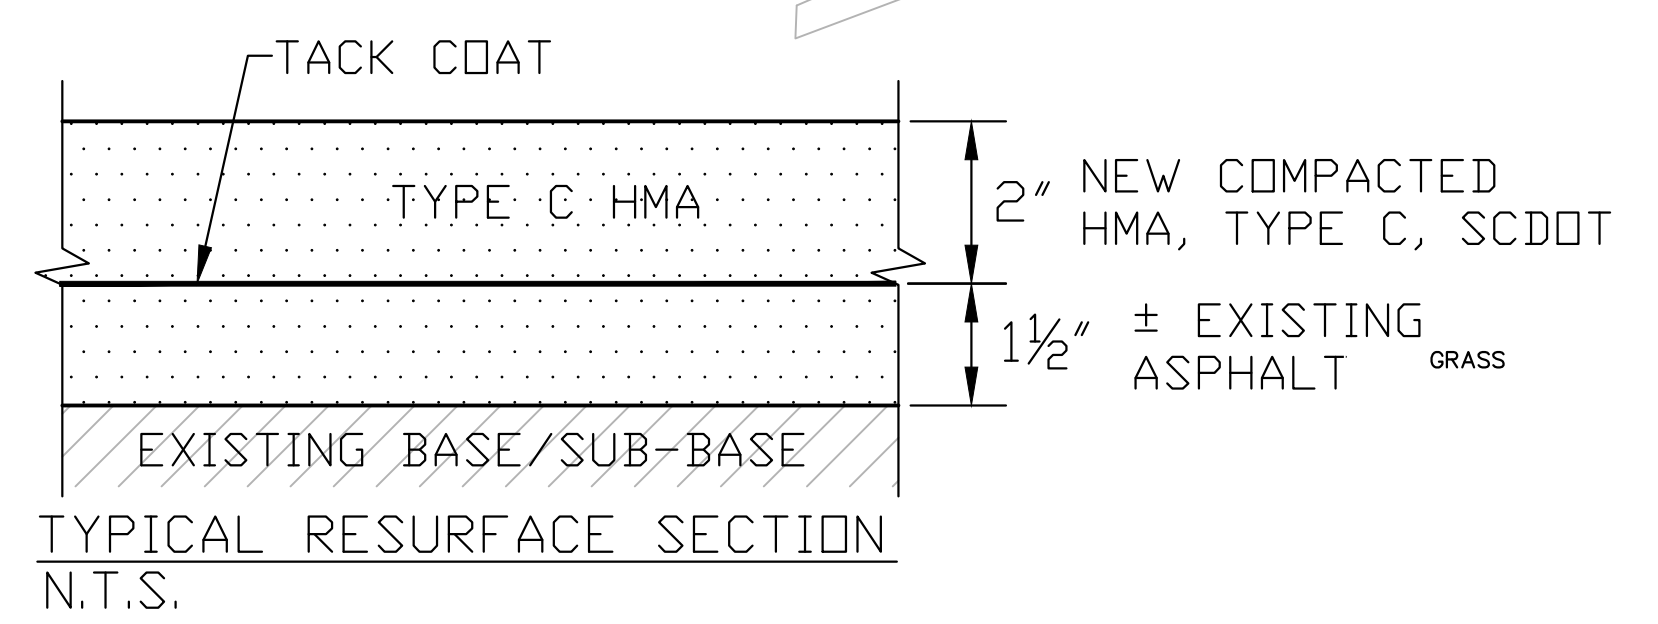
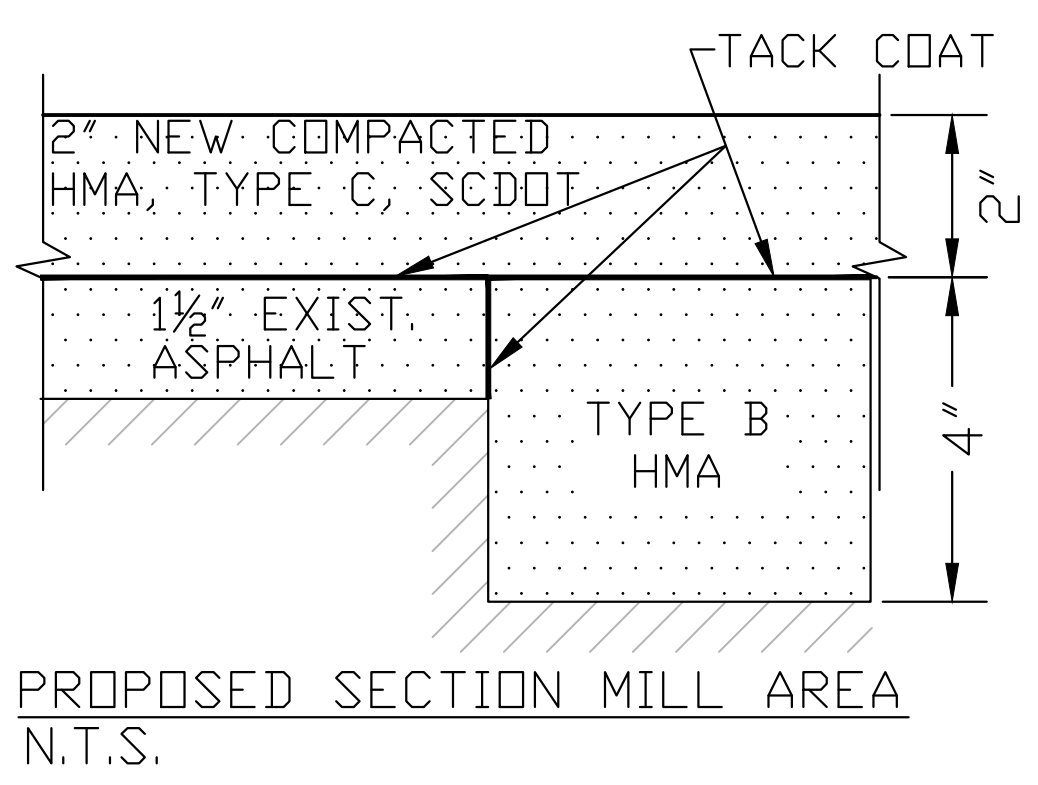
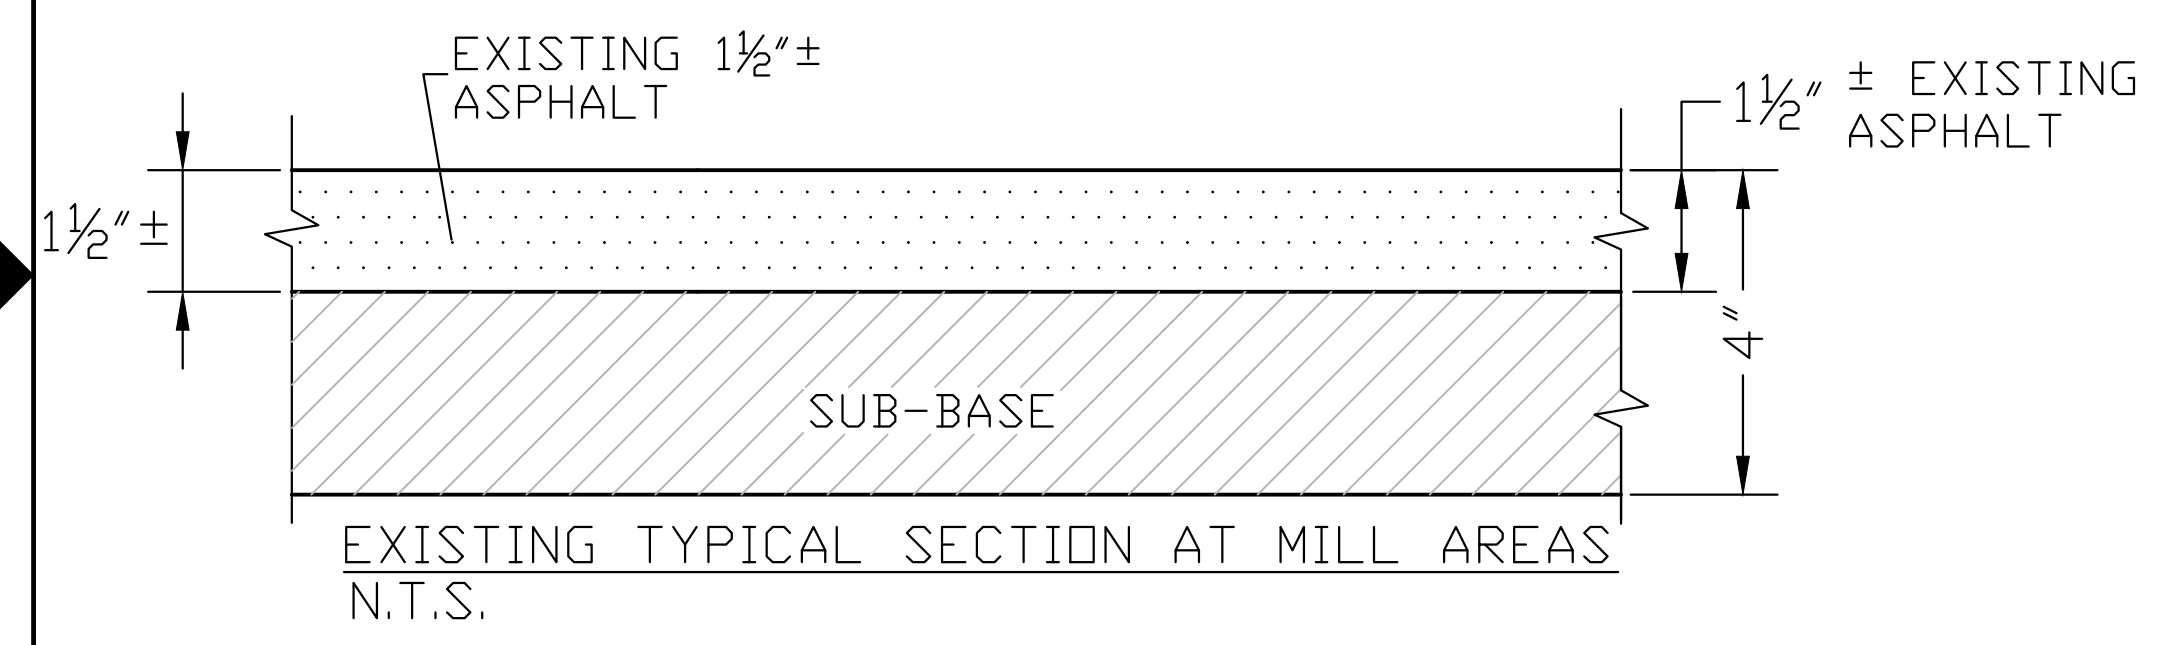


**GENERAL NOTES:**



1. CLEAN EXISTING ASPHALT SURFACE OF ALL LOOSE ROCKS, SAND, GRASS, STEEL SLAG, LIMBS, LEAVES, ETC. AND DISPOSE OF OFF SITE.
2. APPLY PRIMATOL GRASS KILLER AT MANUFACTURERS SUGGESTED RATE TO PERIMETER OF PARKING LOT AND WHERE GRASS NOW EXIST.
3. REPAIR EXISTING ASPHALT SURFACE WHERE SHOWN ON PLANS BY MILLING A TOTAL DEPTH OF 4". COMPACT EXISTING SUB-BASE AND FILL AREA WITH 4" COMPACTED TYPE B HMA.
4. MILL AROUND EXISTING CATCH BASINS, VALVE BOXES, AND ANY OTHER EXISTING UTILITY BOXES AS REQUIRED TO FEATHER MINIMUM 2" TYPE C HMA INTO ELEVATION OF EXISTING ITEM. DO NOT COVER UP ANY SUCH ITEMS.
5. APPLY LEVELING COURSE AS REQUIRED TO SMOOTH ANY EXISTING PATCHAREAS.
6. APPLY TACK COAT AND 2" COMPACTED TYPE C HMA.
7. STRIPE PARKING LOT AREAS AS SHOWN.

 TOTAL EXISTING ASPHALT (279,199± Sq. Ft)  
 AREA TO BE MILLED AND REPLACED WITH 4" HOT ASPHALT TYPE B, SCDOT (40,760± Sq. Ft)

NOTE: ALL CATCH BASINS, SEWER MAN HOLES, CLEAN OUTS, AND OTHER MISC. JUNCTION BOXES ETC. WITHIN THE ASPHALT AREA TO BE RESURFACED AND SHALL BE MILLED AROUND AS REQUIRED TO PROVIDE 2" TYPE C HMA FEATHERED DOWN TO EXISTING ELEVATION OF ITEM.



NOTE: THE EXISTING ASPHALT AND EXISTING SUB-BASE SHALL BE MILLED TO A TOTAL DEPTH OF 4". COMPACT EXISTING SUB-BASE, APPLY TACK COAT TO EDGE OF EXISTING ASPHALT AND INSTALL 4" (COMPACTED) TYPE B HOT ASPHALT TO BRING MILLED AREA UP TO TOP OF EXISTING ASPHALT SURFACE. APPLY TACK COAT AND 2" (COMPACTED) TYPE C HOT ASPHALT AS SURFACE COURSE TO ENTIRE PARKING LOT. STRIPE ENTIRE PARKING LOT PER PLANS AND SPECIFICATIONS. SEE BID ITEM 6 FOR THE REPAIR AREA BID ITEM.

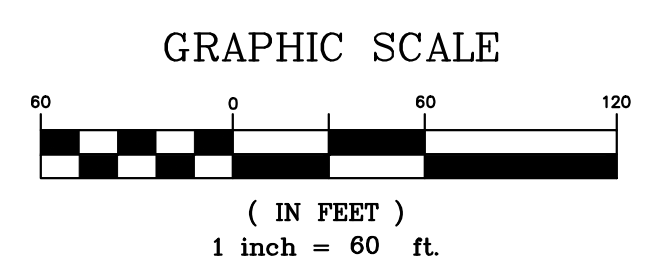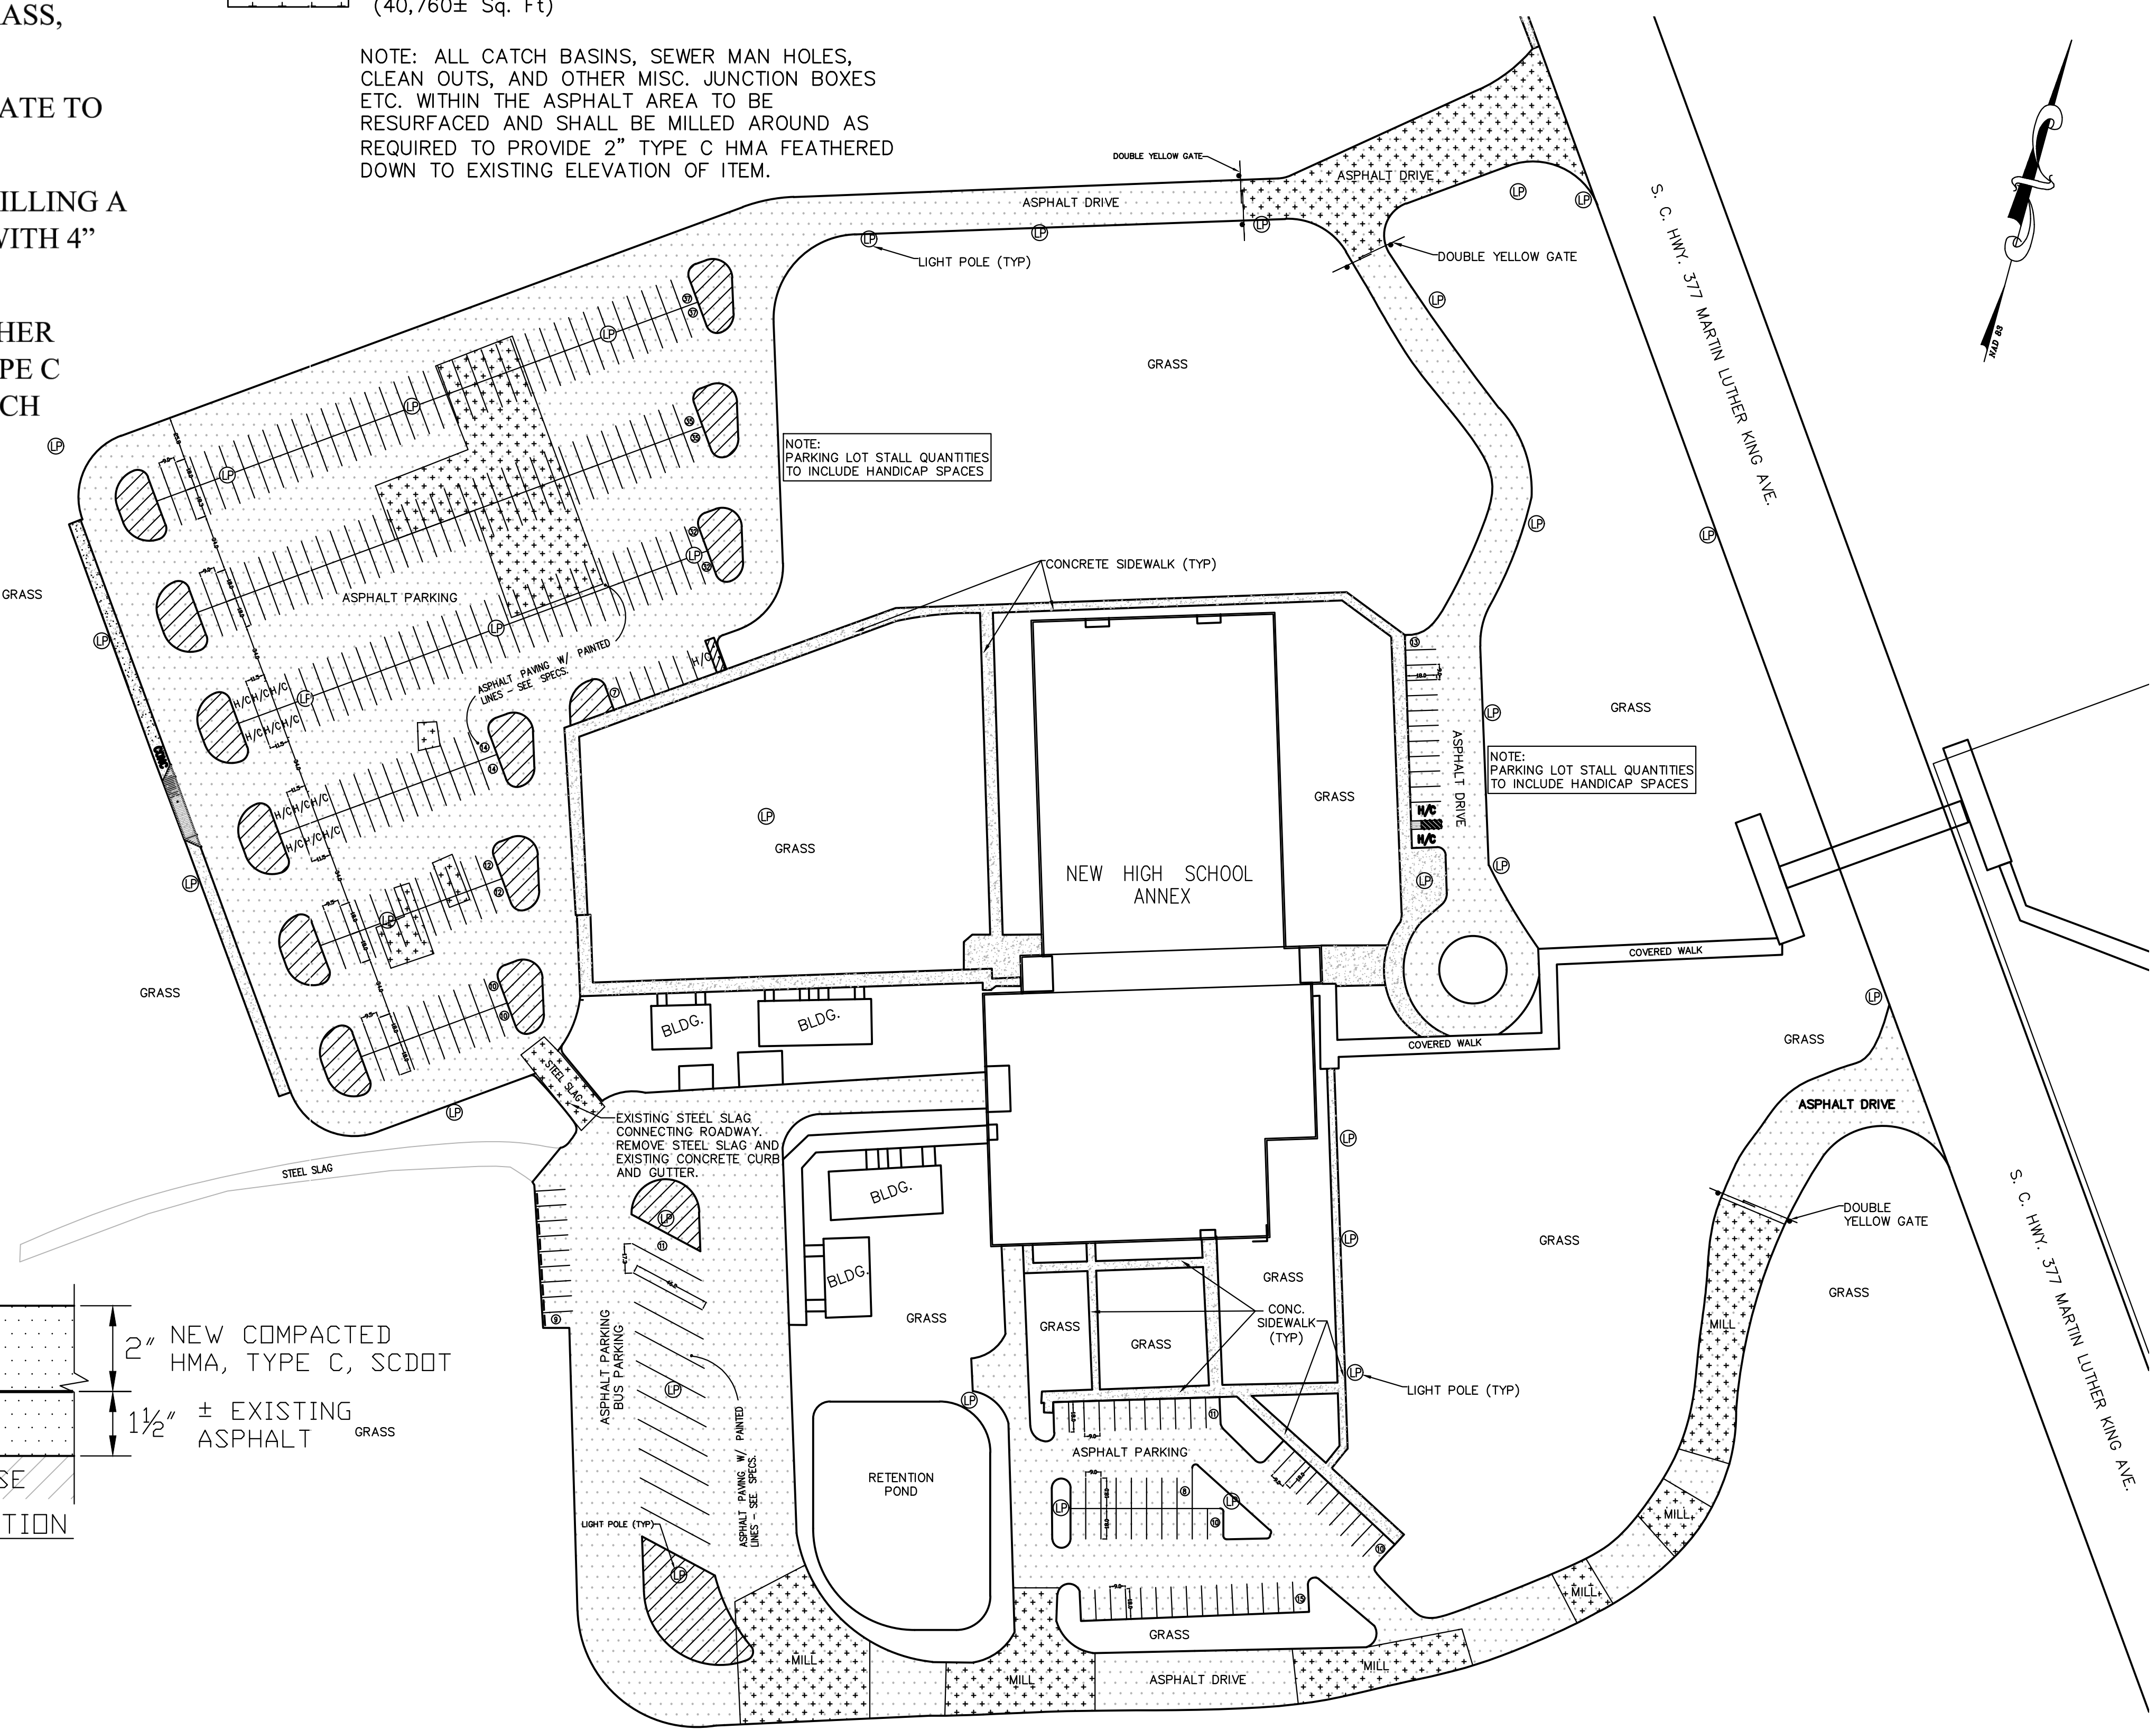

C:\Users\Jeremy\Desktop\Kingstree west\Kingstree West.dwg, 1-KHS, 11/22/22 8:26:07AM  
**KELLAHAN & ASSOCIATES**  
 ENGINEERS and SURVEYORS, Inc.  
 116 N. JACKSON STREET KINGSTREE, S. C. 29556  
 TELEPHONE (843) 355-9285 OR (843) 355-9118



**ASPHALT REPAVING PROJECT KINGSTREE**  
**SENIOR HIGH - WEST CAMPUS**  
**KINGSTREE, SC**

THESE DRAWINGS ARE THE PROPERTY OF THE ENGINEER AND MAY NOT BE USED IN WHOLE OR IN PART WITHOUT THE WRITTEN CONSENT OF THE ENGINEER

NO.	DATE	REVISIONS	BY	NO.	DATE	REVISIONS	BY
1.	11/22/2022	ISSUED FOR CONSTRUCTION	WJK	7.			
2.				8.			
3.				9.			
4.				10.			
5.				11.			
6.				12.			



**EXISTING SITE PLAN**  
 SHEET 1  
 DESIGN WJK DATE 10-23-2022 DRAWER No. A-3363  
 DRAWN JRA SCALE NOTED FILE No. J-1894  
 CHECKED WJK

1 of 9





D

C

B

A

D

C

B

A


C:\Users\Jeremy\Desktop\Kingstree west\Kingstree West.dwg, 2, 11/22/22 8:26:23AM  
**KELLAHAN & ASSOCIATES**  
 ENGINEERS and SURVEYORS, Inc.  
 116 N. JACKSON STREET KINGSTREE, S. C. 29556  
 TELEPHONE (843) 355-9285 OR (843) 355-9118



**ASPHALT REPAVING PROJECT KINGSTREE SENIOR HIGH - WEST CAMPUS KINGSTREE, SC**

THESE DRAWINGS ARE THE PROPERTY OF THE ENGINEER AND MAY NOT BE USED IN WHOLE OR IN PART WITHOUT THE WRITTEN CONSENT OF THE ENGINEER

NO.	DATE	REVISIONS	BY	NO.	DATE	REVISIONS	BY
1.	11/22/2022	ISSUED FOR CONSTRUCTION	WNK	7.			
2.				8.			
3.				9.			
4.				10.			
5.				11.			
6.				12.			

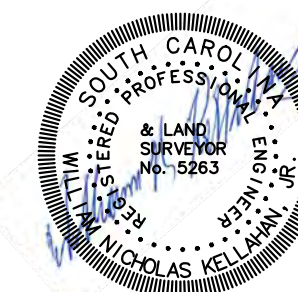

**REFERENCE JOB SITE PICTURES**


DESIGN	WNK	DATE	10-23-2022	DRAWER No.	A-3363
DRAWN	JRA	SCALE	NOTED	FILE No.	J-1894
CHECKED	WNK				

SHEET

2

2 of 9






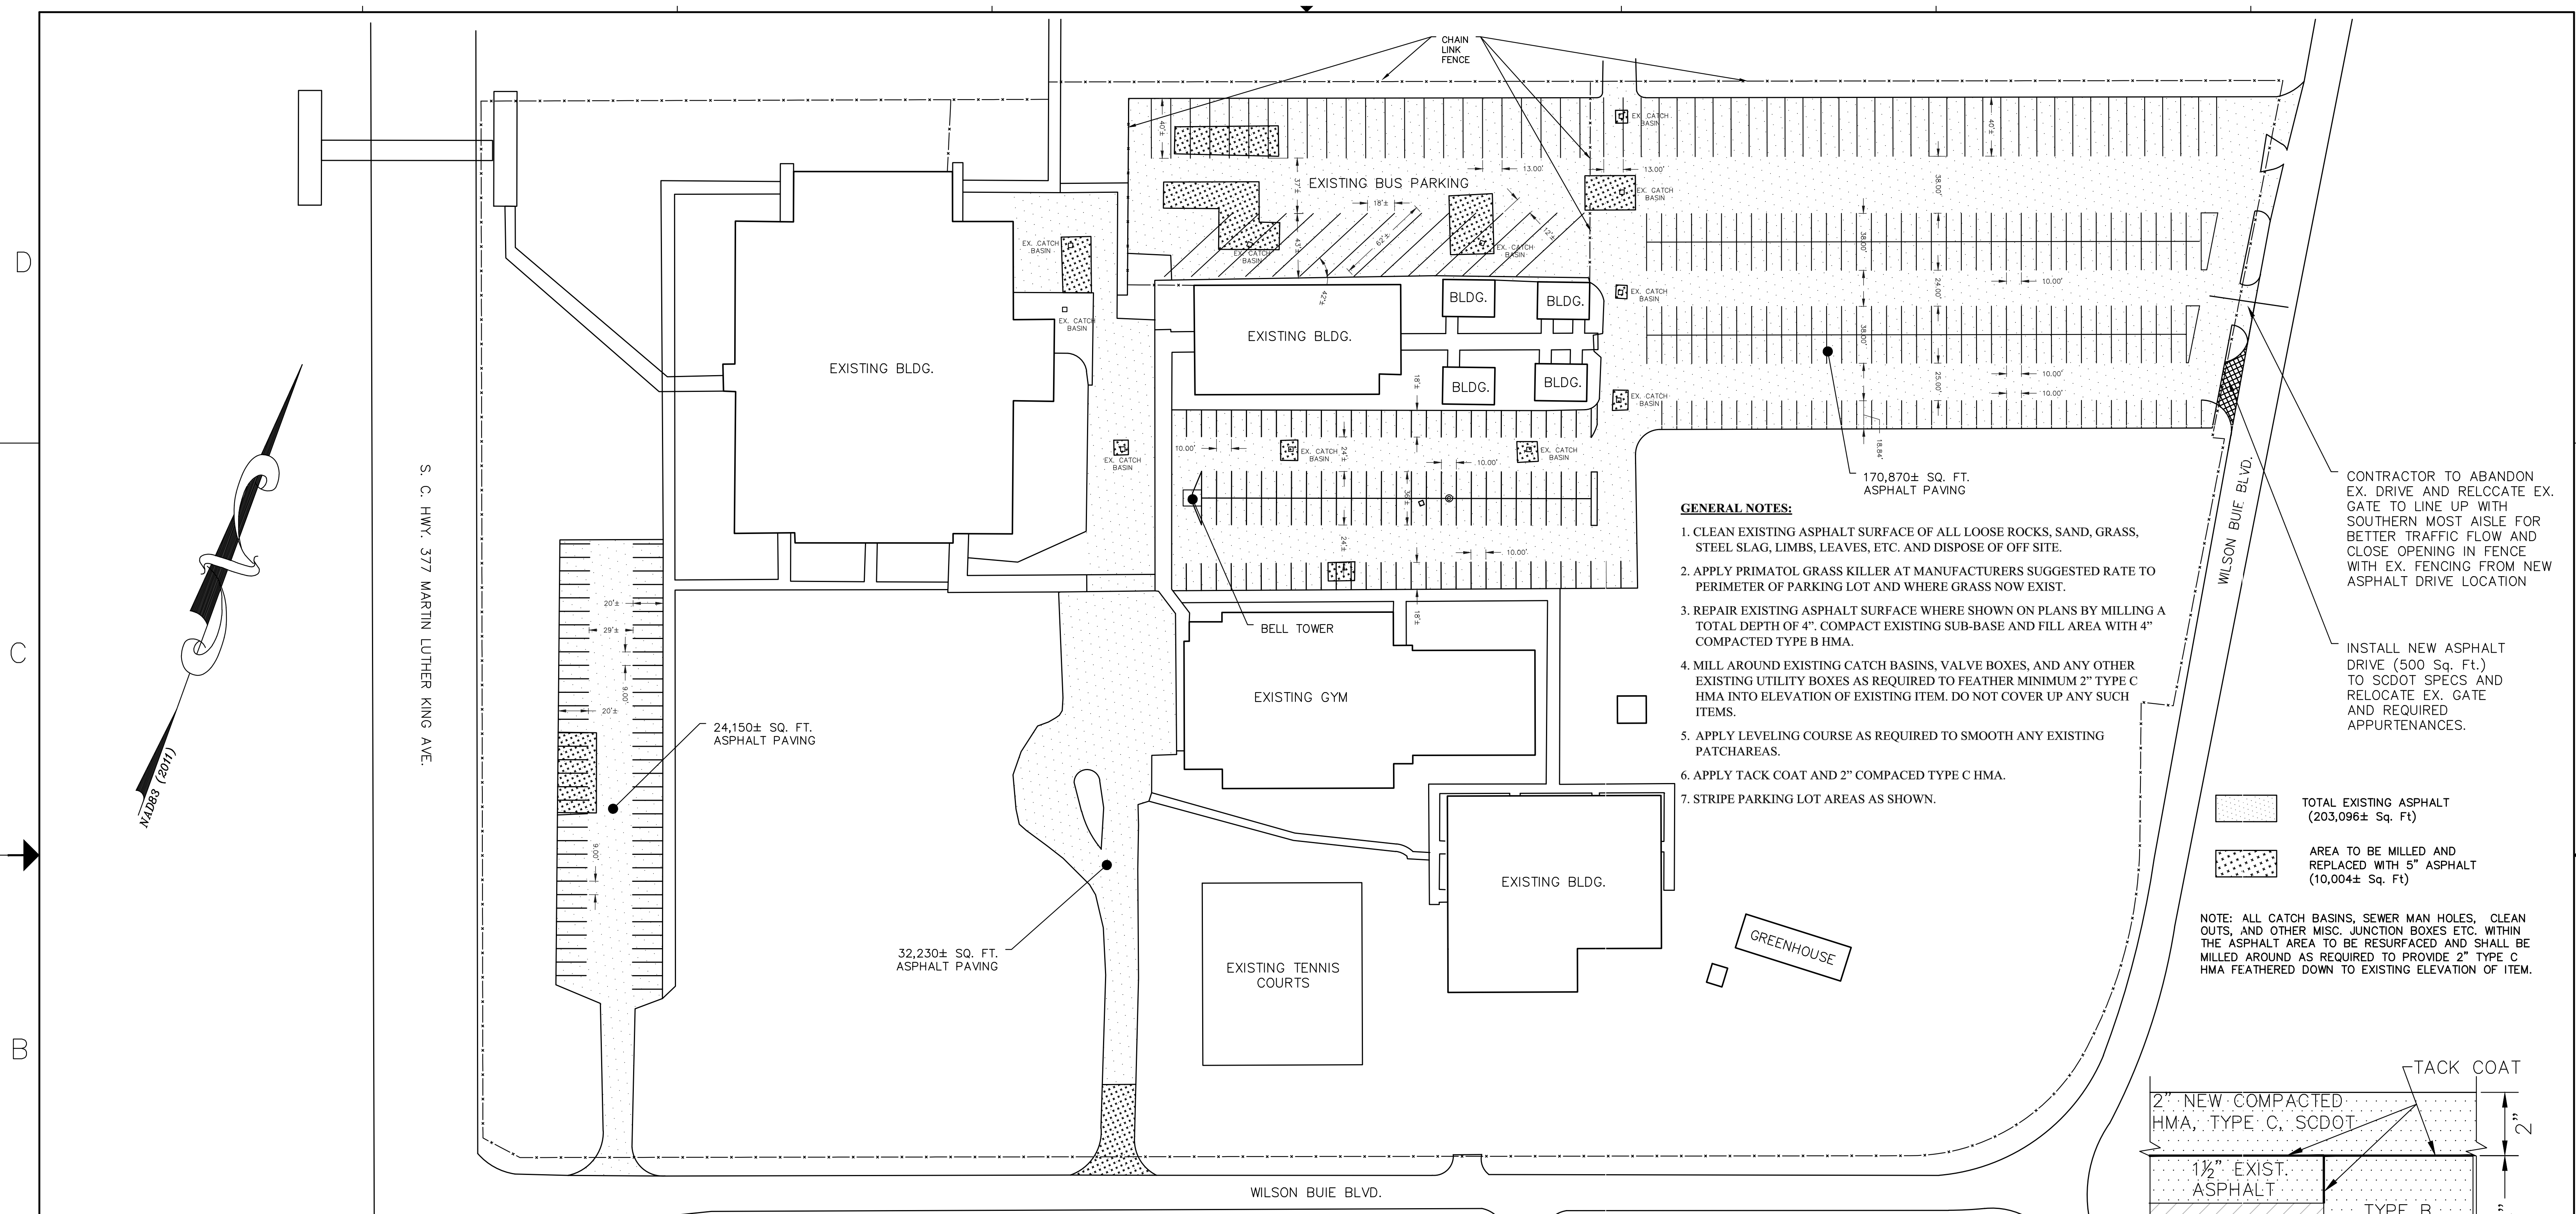



- GENERAL NOTES:**
- CLEAN EXISTING ASPHALT SURFACE OF ALL LOOSE ROCKS, SAND, GRASS, STEEL SLAG, LIMBS, LEAVES, ETC. AND DISPOSE OF OFF SITE.
  - APPLY PRIMATOL GRASS KILLER AT MANUFACTURERS SUGGESTED RATE TO PERIMETER OF PARKING LOT AND WHERE GRASS NOW EXIST.
  - REPAIR EXISTING ASPHALT SURFACE WHERE SHOWN ON PLANS BY MILLING A TOTAL DEPTH OF 4". COMPACT EXISTING SUB-BASE AND FILL AREA WITH 4" COMPACTED TYPE B HMA.
  - MILL AROUND EXISTING CATCH BASINS, VALVE BOXES, AND ANY OTHER EXISTING UTILITY BOXES AS REQUIRED TO FEATHER MINIMUM 2" TYPE C HMA INTO ELEVATION OF EXISTING ITEM. DO NOT COVER UP ANY SUCH ITEMS.
  - APPLY LEVELING COURSE AS REQUIRED TO SMOOTH ANY EXISTING PATCHAREAS.
  - APPLY TACK COAT AND 2" COMPACTED TYPE C HMA.
  - STRIPE PARKING LOT AREAS AS SHOWN.

TOTAL EXISTING ASPHALT (203,096± Sq. Ft.)
   
 AREA TO BE MILLED AND REPLACED WITH 5" ASPHALT (10,004± Sq. Ft.)

NOTE: ALL CATCH BASINS, SEWER MAN HOLES, CLEAN OUTS, AND OTHER MISC. JUNCTION BOXES ETC. WITHIN THE ASPHALT AREA TO BE RESURFACED AND SHALL BE MILLED AROUND AS REQUIRED TO PROVIDE 2" TYPE C HMA FEATHERED DOWN TO EXISTING ELEVATION OF ITEM.

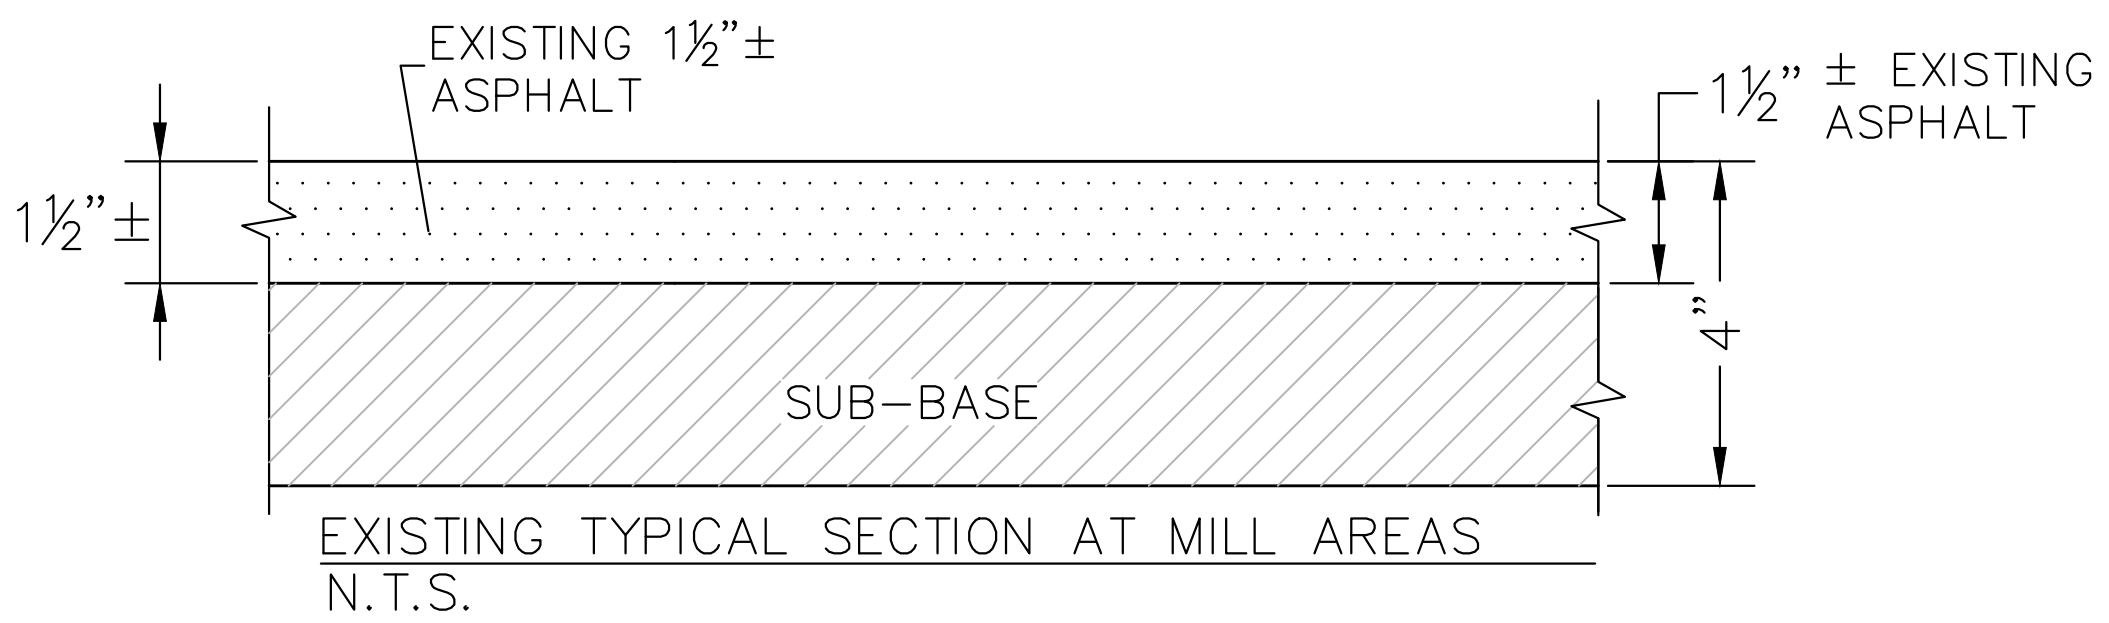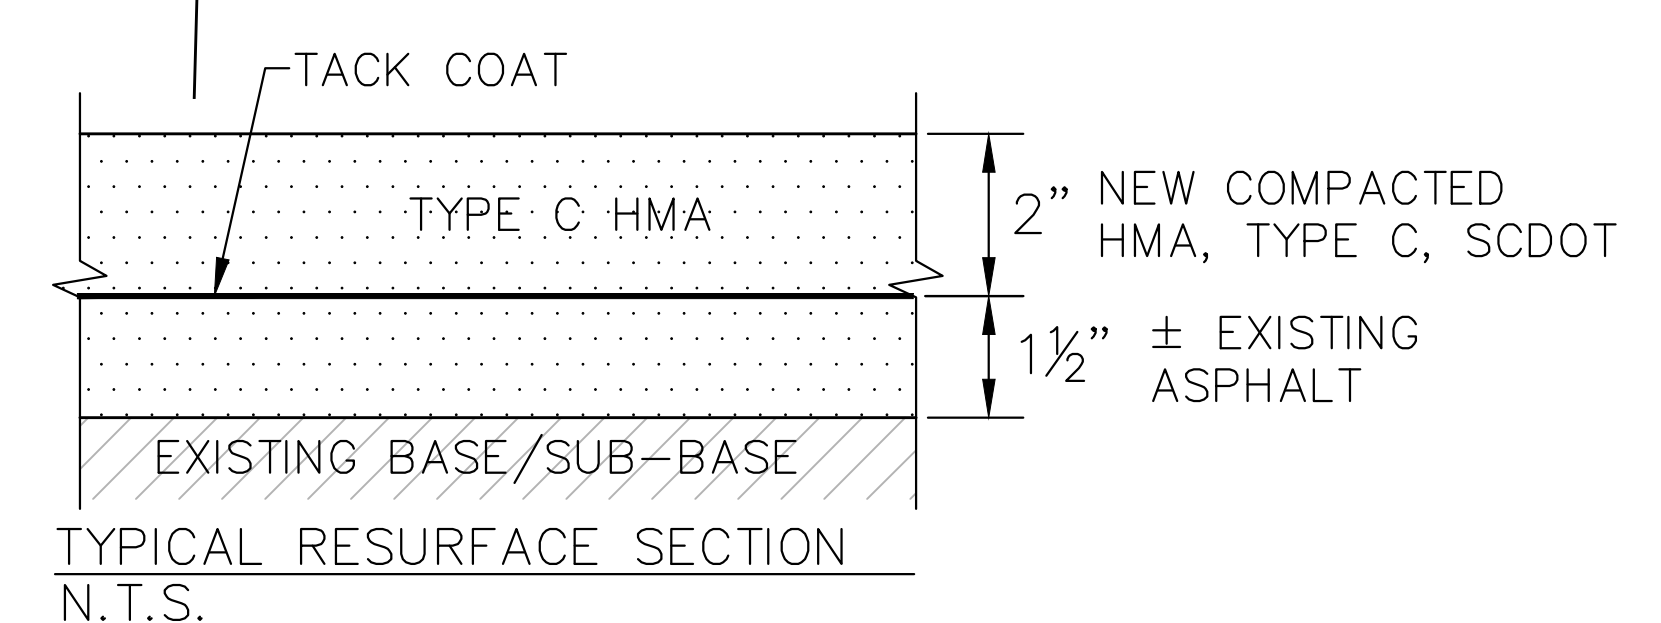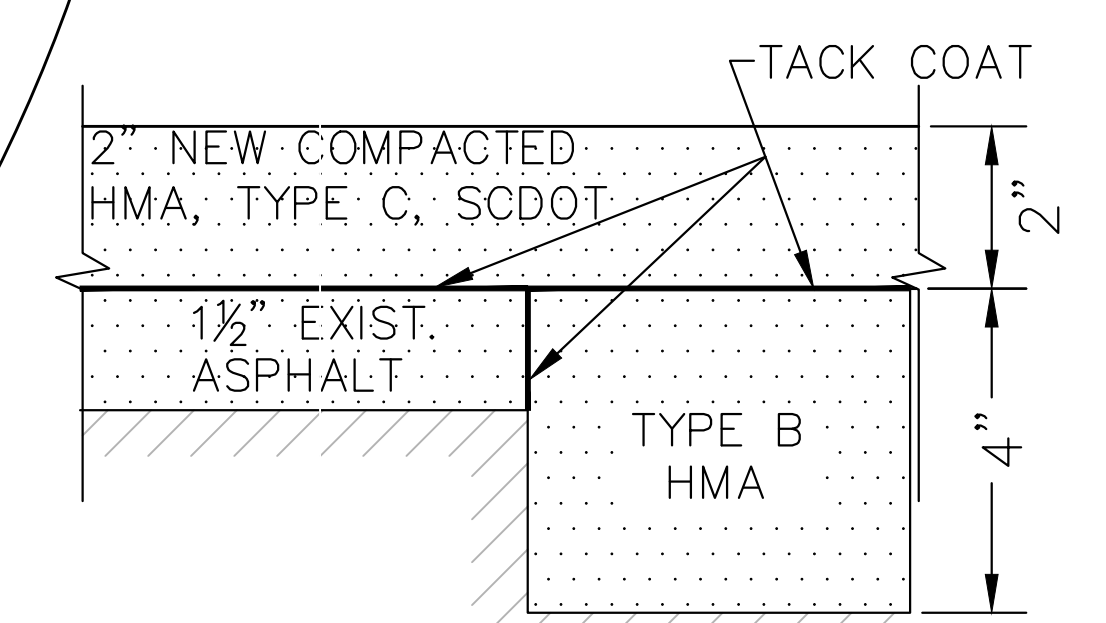

NOTE: THE EXISTING ASPHALT AND EXISTING SUB-BASE SHALL BE MILLED TO A TOTAL DEPTH OF 4". COMPACT EXISTING SUB-BASE, APPLY TACK COAT TO EDGE OF EXISTING ASPHALT AND INSTALL 4" (COMPACTED) TYPE B HOT ASPHALT TO BRING MILLED AREA UP TO TOP OF EXISTING ASPHALT SURFACE. APPLY TACK COAT AND 2" (COMPACTED) TYPE C HOT ASPHALT AS SURFACE COURSE TO ENTIRE PARKING LOT. STRIPE ENTIRE PARKING LOT PER PLANS AND SPECIFICATIONS. SEE BID ITEM 6 FOR THE REPAIR AREA BID ITEM.

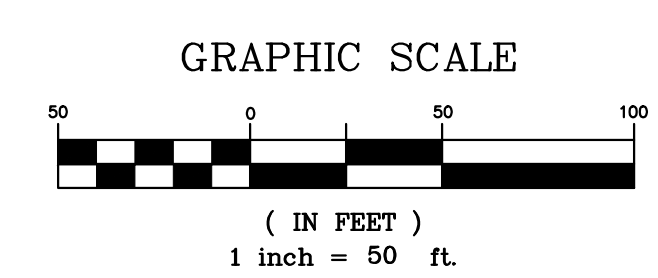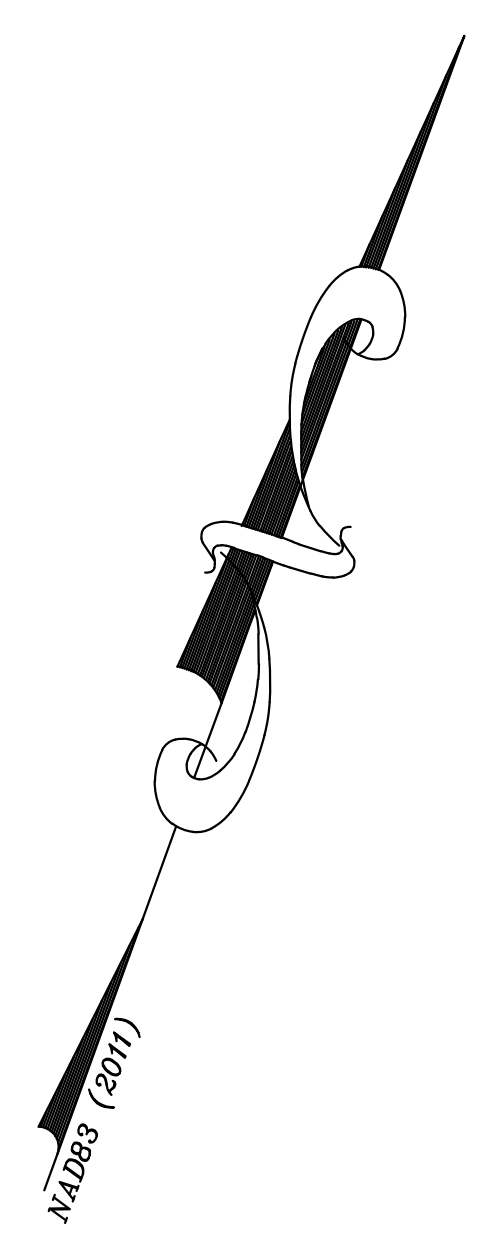

C:\Users\Jeremy\Desktop\Kingstree west\Kingstree Senior High East (2).dwg, 1, 11/22/22 8:28.00AM

**KELLAHAN & ASSOCIATES**  
 ENGINEERS and SURVEYORS, Inc.  
 116 N. JACKSON STREET KINGSTREE, S. C. 29556  
 TELEPHONE (843) 355-9285 OR (843) 355-9118



**ASPHALT REPAVING PROJECT FOR KINGSTREE SENIOR HIGH - EAST CAMPUS KINGSTREE, SOUTH CAROLINA**

THESE DRAWINGS ARE THE PROPERTY OF THE ENGINEER AND MAY NOT BE USED IN WHOLE OR IN PART WITHOUT THE WRITTEN CONSENT OF THE ENGINEER

NO.	DATE	REVISIONS	BY	NO.	DATE	REVISIONS	BY
1.	11/22/2022	ISSUED FOR CONSTRUCTION	WJK	7.			
2.				8.			
3.				9.			
4.				10.			
5.				11.			
6.				12.			



<b>EXISTING SITE PLAN</b>		SHEET <b>3</b>	
DESIGN	BHG	DATE	OCTOBER 2022
DRAWN	BHG	SCALE	1" = 50'
CHECKED	WJK	FILE No.	J-1894
DRAWER No.	A-3363	3 of 9	





①



②



③



④



⑤



⑥



⑦



⑧

C:\Users\Jeremy\Desktop\Kingstree west\Kingstree Senior High East (2).dwg, 2, 11/22/22 8:28.22AM


**KELLAHAN & ASSOCIATES**  
ENGINEERS and SURVEYORS, Inc.  
116 N. JACKSON STREET KINGSTREE, S. C. 29556  
TELEPHONE (843) 355-9285 OR (843) 355-9118



**ASPHALT REPAVING PROJECT FOR  
KINGSTREE SENIOR HIGH - EAST CAMPUS  
KINGSTREE, SOUTH CAROLINA**

THESE DRAWINGS ARE THE PROPERTY OF THE ENGINEER AND MAY NOT BE USED IN WHOLE OR IN PART WITHOUT THE WRITTEN CONSENT OF THE ENGINEER

NO.	DATE	REVISIONS	BY	NO.	DATE	REVISIONS	BY
1.	11/22/2022	ISSUED FOR CONSTRUCTION	WNK	7.			
2.				8.			
3.				9.			
4.				10.			
5.				11.			
6.				12.			



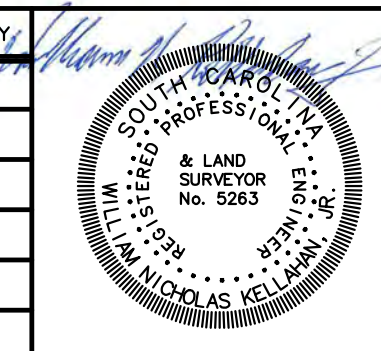


**REFERENCE JOB  
SITE PICTURES**


DESIGN	BHG	DATE	OCTOBER 2022	DRAWER No.	A-3363
DRAWN	BHG	SCALE	1" = 50'	FILE No.	J-1894
CHECKED	WNK				

SHEET  
**4**  
4 of 9



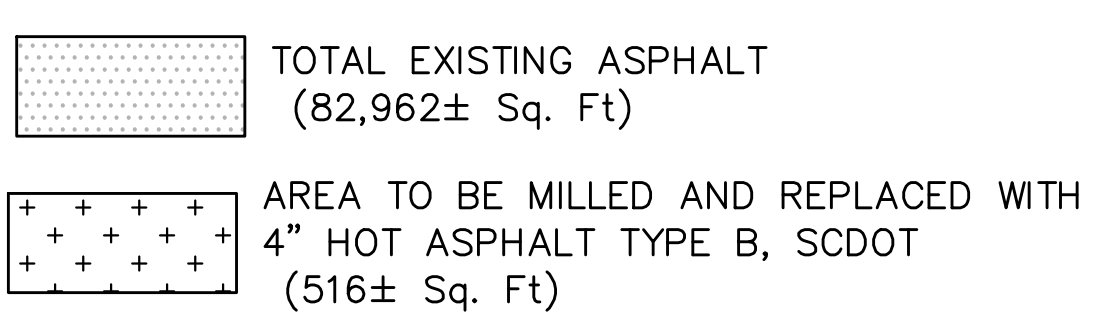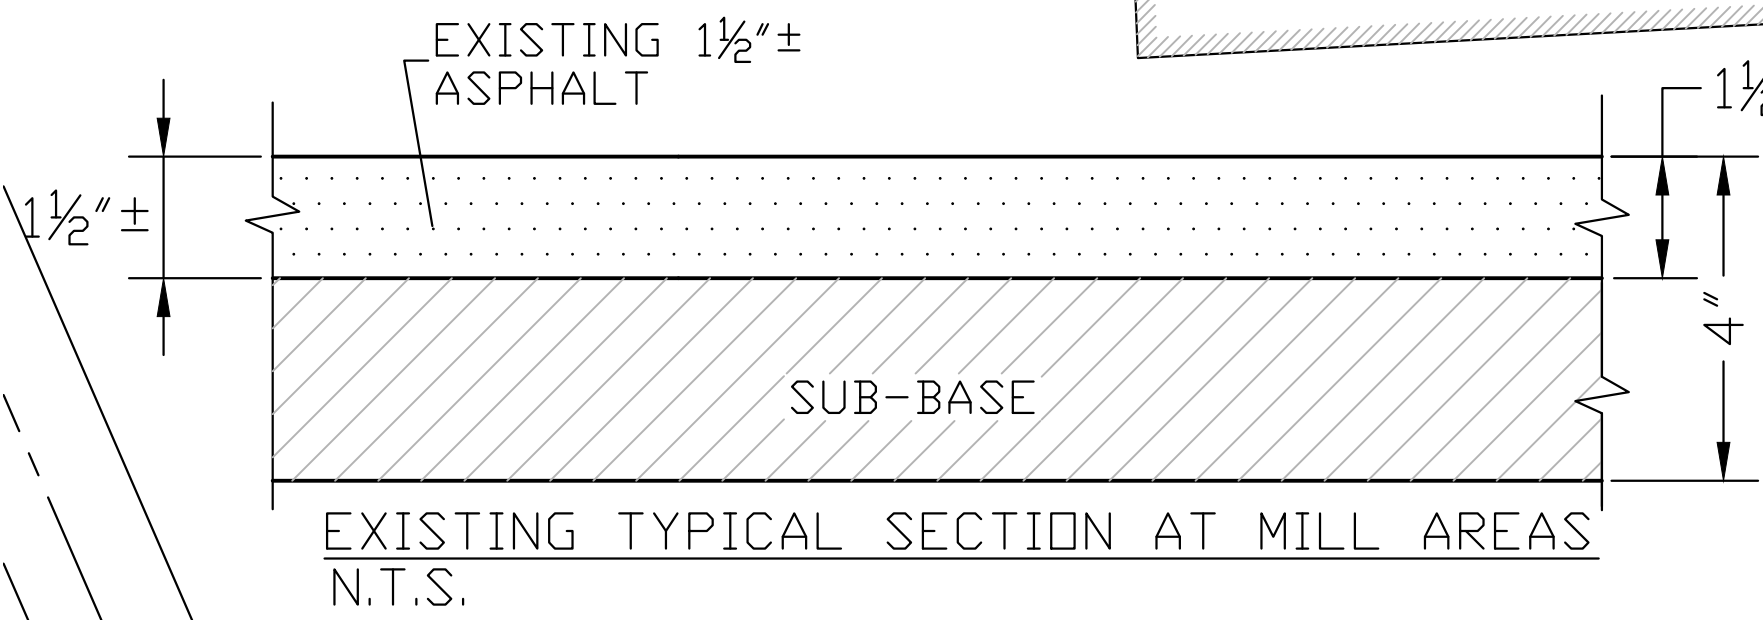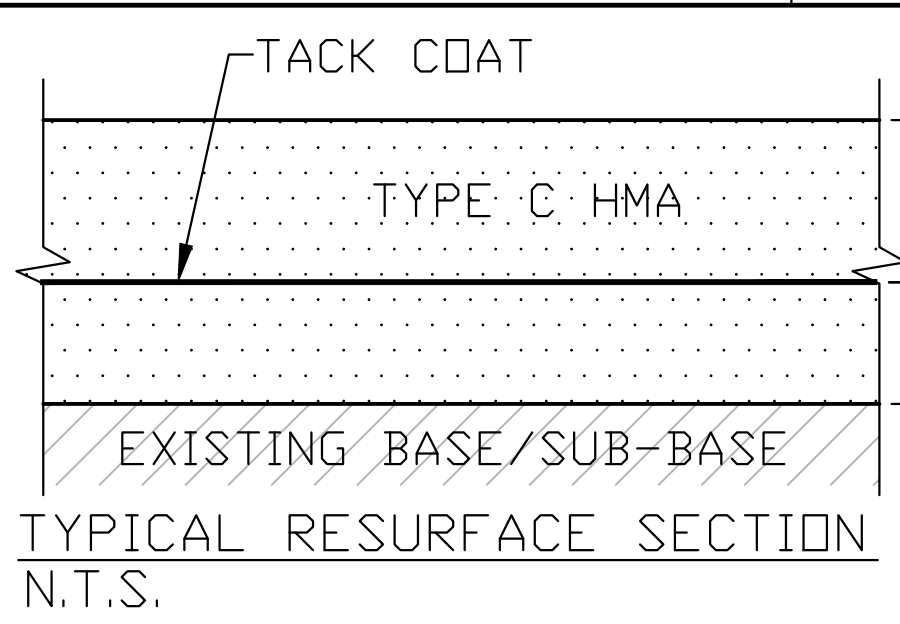


NOTE: ALL CATCH BASINS, SEWER MAN HOLES, CLEAN OUTS, AND OTHER MISC. JUNCTION BOXES ETC. WITHIN THE ASPHALT AREA TO BE RESURFACED AND SHALL BE MILLED AROUND AS REQUIRED TO PROVIDE 2" TYPE C HMA FEATHERED DOWN TO EXISTING ELEVATION OF ITEM.

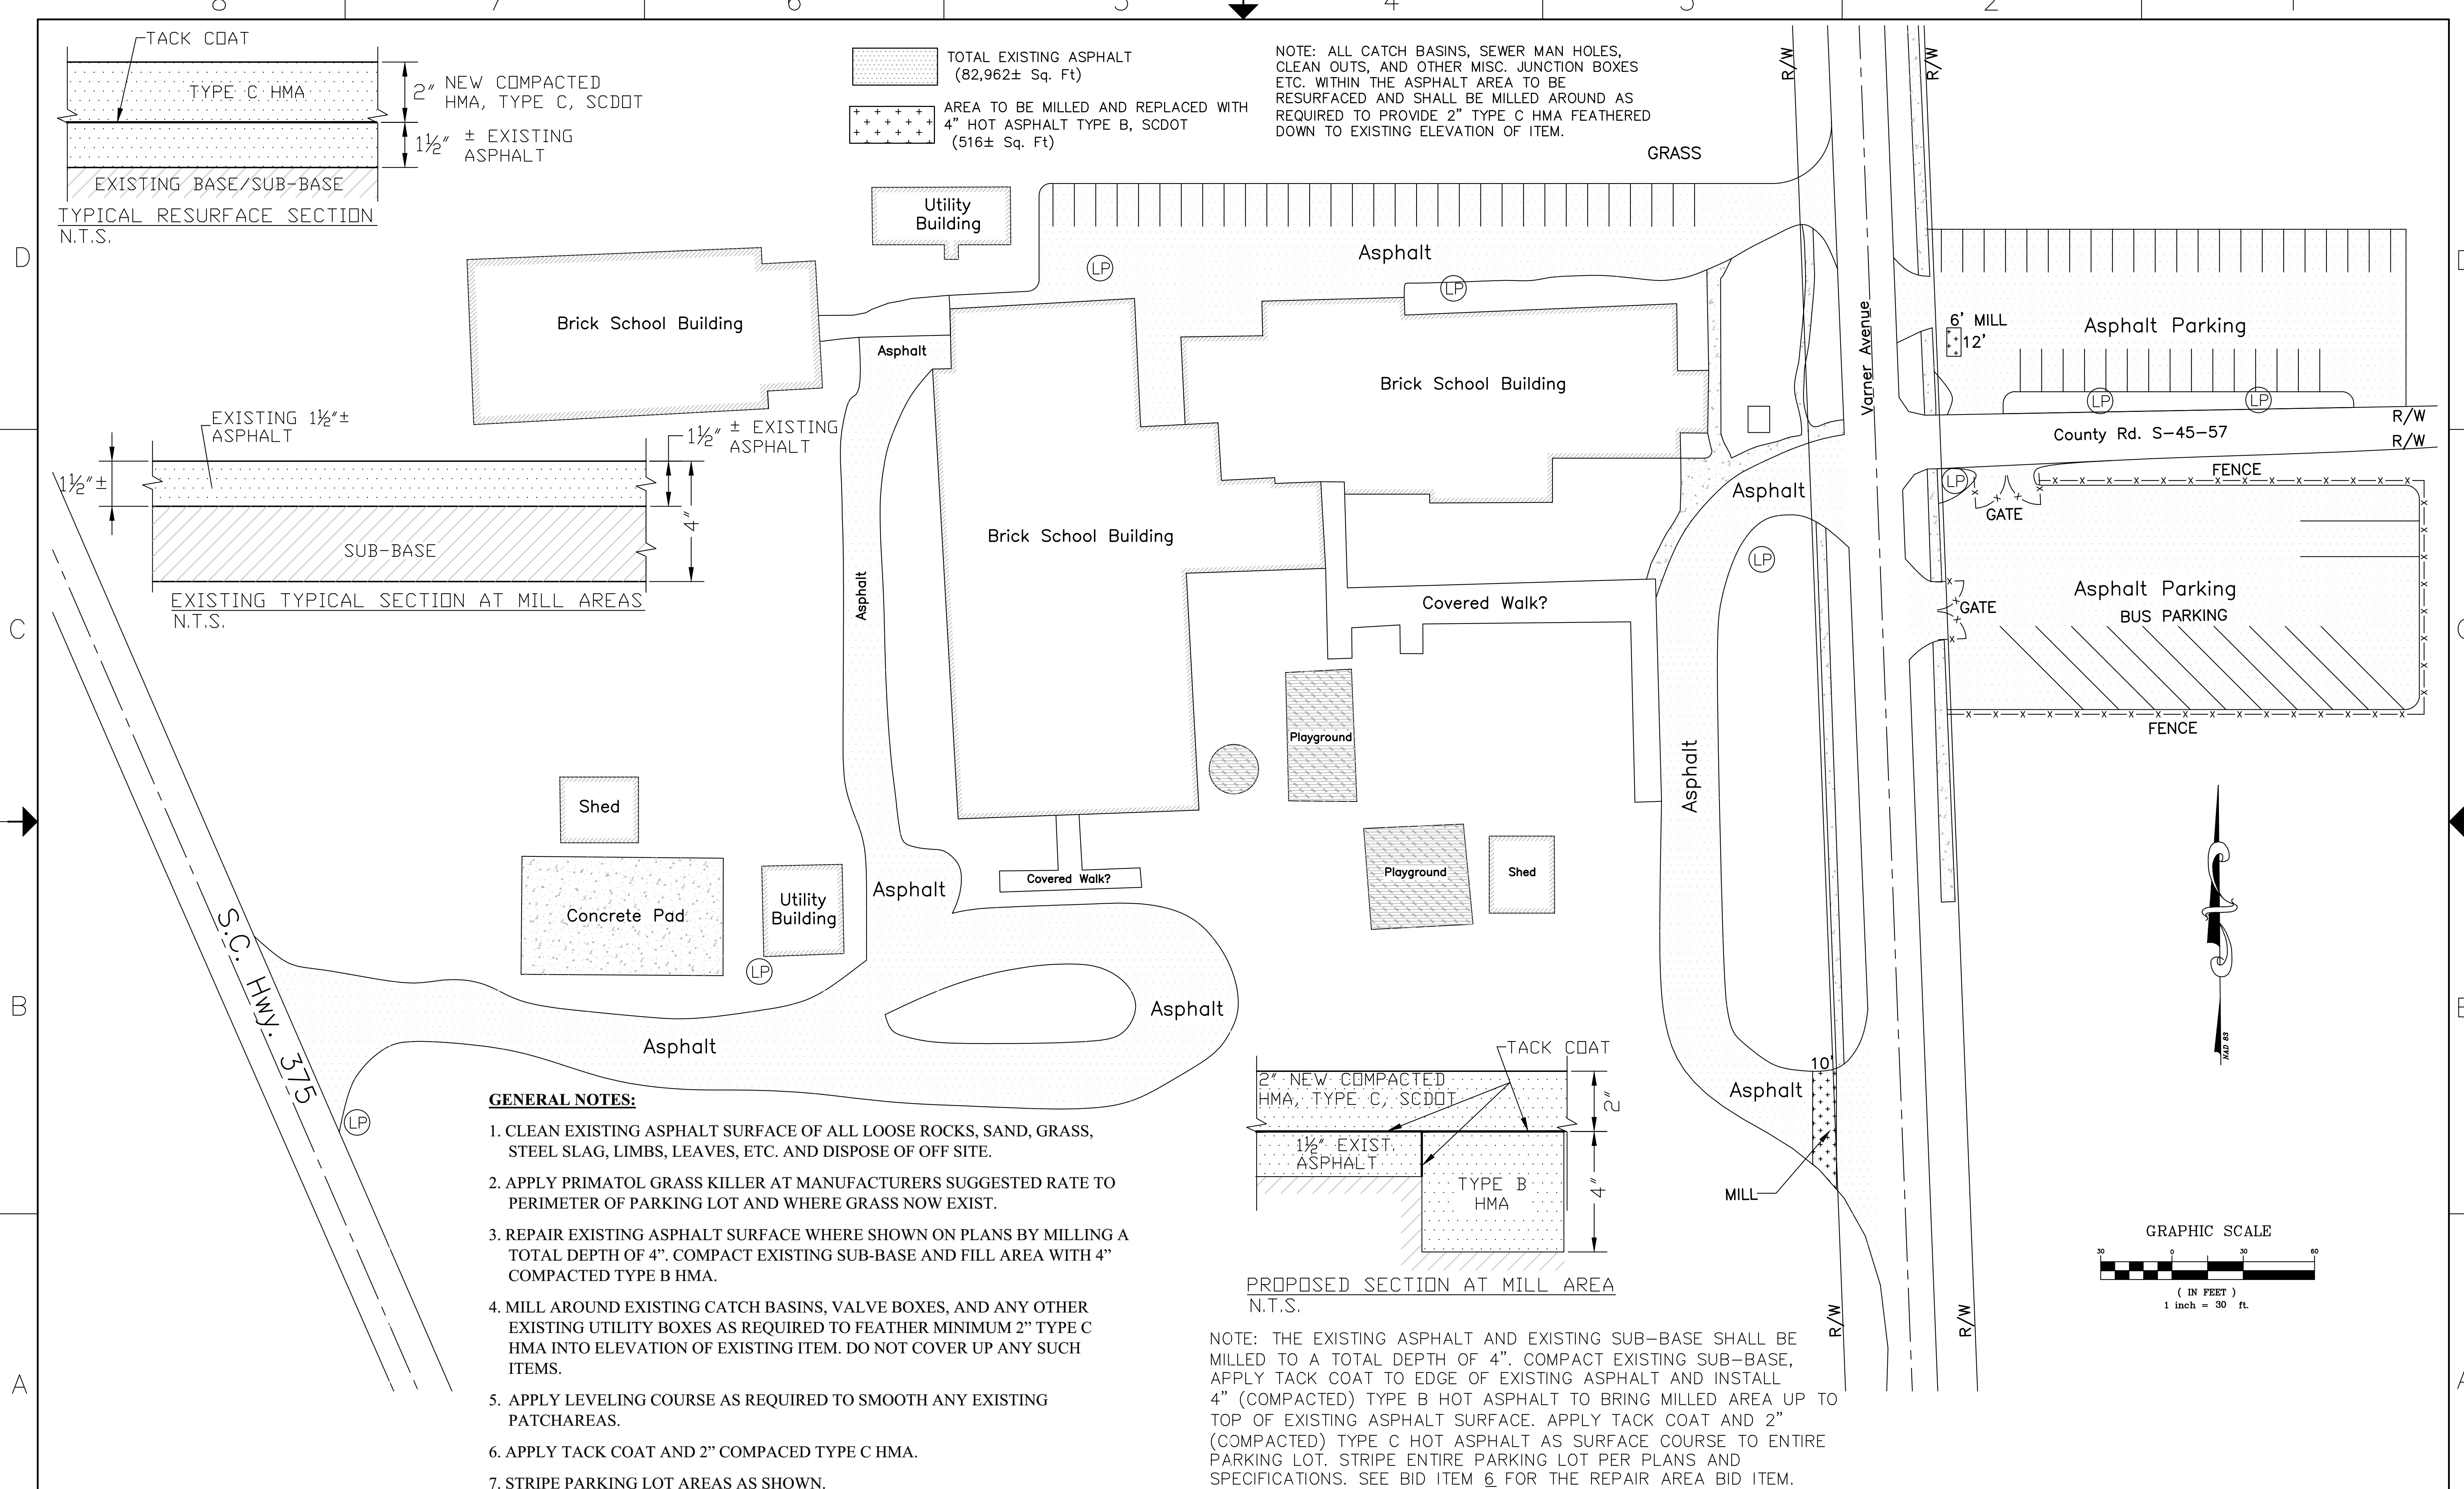


**GENERAL NOTES:**

1. CLEAN EXISTING ASPHALT SURFACE OF ALL LOOSE ROCKS, SAND, GRASS, STEEL SLAG, LIMBS, LEAVES, ETC. AND DISPOSE OF OFF SITE.
2. APPLY PRIMATOL GRASS KILLER AT MANUFACTURERS SUGGESTED RATE TO PERIMETER OF PARKING LOT AND WHERE GRASS NOW EXIST.
3. REPAIR EXISTING ASPHALT SURFACE WHERE SHOWN ON PLANS BY MILLING A TOTAL DEPTH OF 4". COMPACT EXISTING SUB-BASE AND FILL AREA WITH 4" COMPACTED TYPE B HMA.
4. MILL AROUND EXISTING CATCH BASINS, VALVE BOXES, AND ANY OTHER EXISTING UTILITY BOXES AS REQUIRED TO FEATHER MINIMUM 2" TYPE C HMA INTO ELEVATION OF EXISTING ITEM. DO NOT COVER UP ANY SUCH ITEMS.
5. APPLY LEVELING COURSE AS REQUIRED TO SMOOTH ANY EXISTING PATCHAREAS.
6. APPLY TACK COAT AND 2" COMPACTED TYPE C HMA.
7. STRIPE PARKING LOT AREAS AS SHOWN.

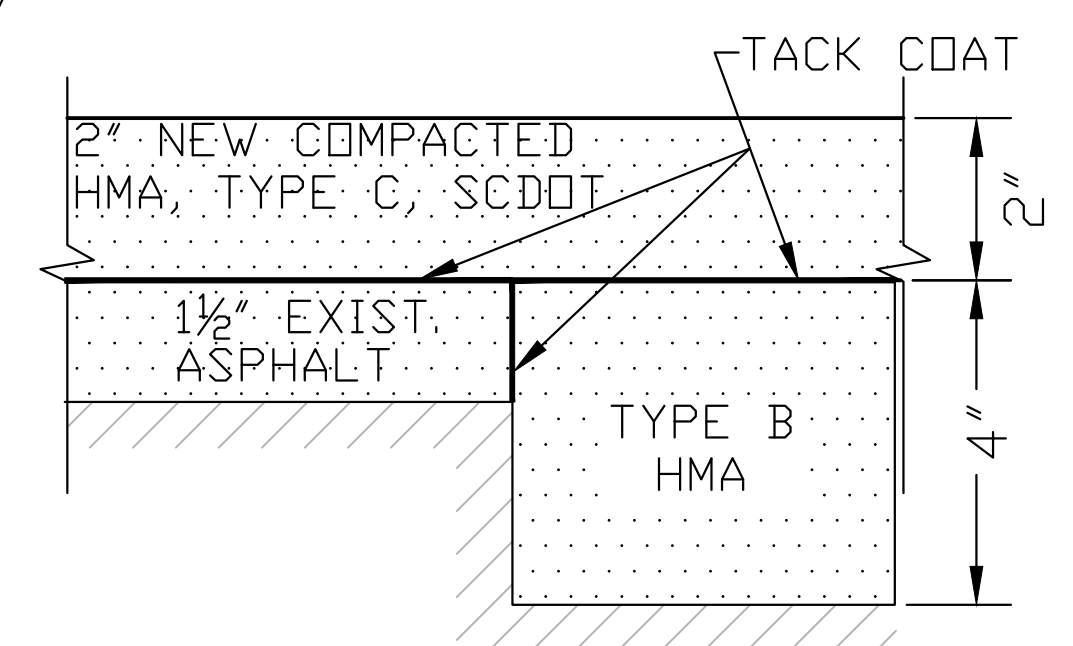


PROPOSED SECTION AT MILL AREA N.T.S.

NOTE: THE EXISTING ASPHALT AND EXISTING SUB-BASE SHALL BE MILLED TO A TOTAL DEPTH OF 4". COMPACT EXISTING SUB-BASE, APPLY TACK COAT TO EDGE OF EXISTING ASPHALT AND INSTALL 4" (COMPACTED) TYPE B HOT ASPHALT TO BRING MILLED AREA UP TO TOP OF EXISTING ASPHALT SURFACE. APPLY TACK COAT AND 2" (COMPACTED) TYPE C HOT ASPHALT AS SURFACE COURSE TO ENTIRE PARKING LOT. STRIPE ENTIRE PARKING LOT PER PLANS AND SPECIFICATIONS. SEE BID ITEM 6 FOR THE REPAIR AREA BID ITEM.

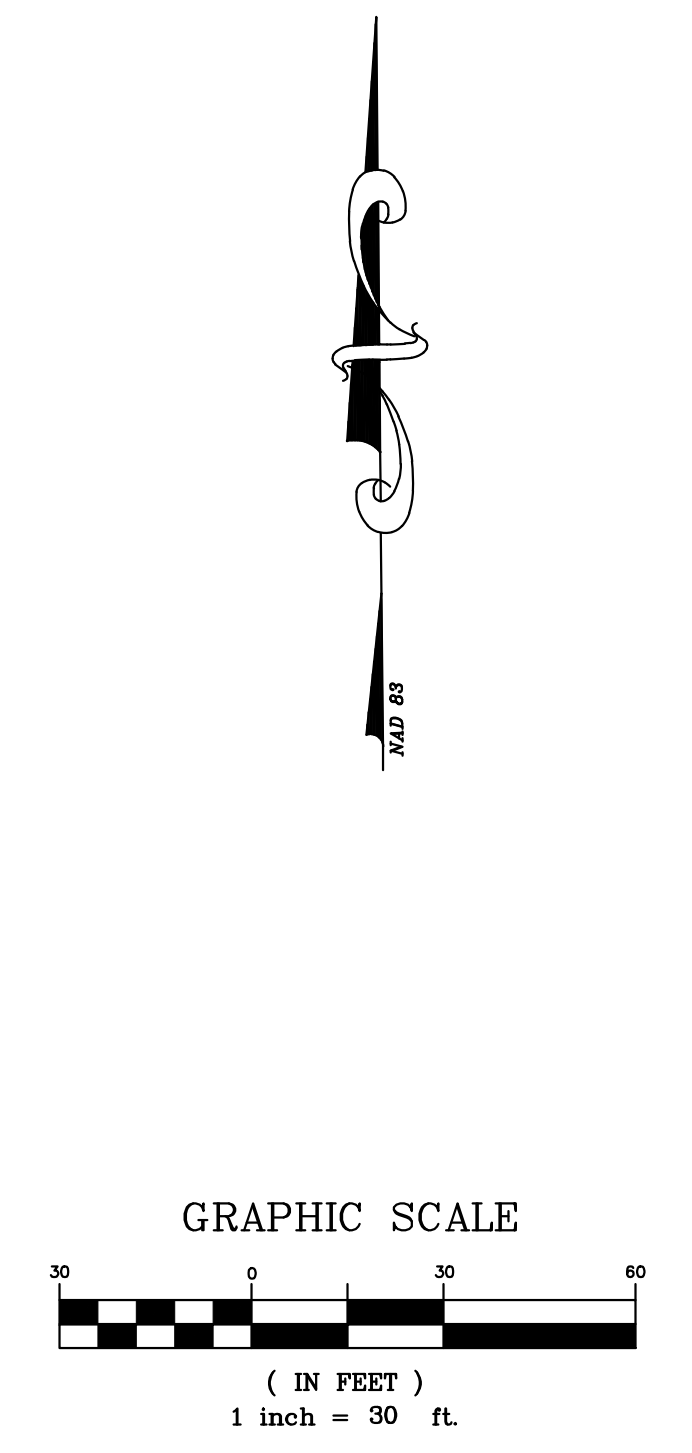

C:\Users\Jeremy\Desktop\greeleyville elem\greeleyville elem.dwg, 1-GREELEY PRI, 11/22/22 8:32:50AM  
**KELLAHAN & ASSOCIATES**  
 ENGINEERS and SURVEYORS, Inc.  
 116 N. JACKSON STREET KINGSTREE, S. C. 29556  
 TELEPHONE (843) 355-9285 OR (843) 355-9118

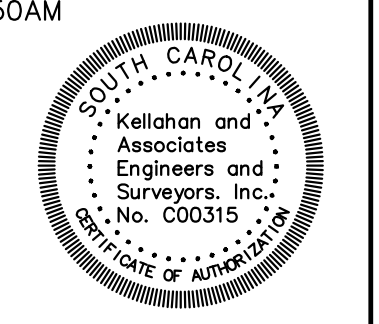

**ASPHALT REPAVING PROJECT FOR GREELEYVILLE PRIMARY SCHOOL GREELEYVILLE, SC**

THESE DRAWINGS ARE THE PROPERTY OF THE ENGINEER AND MAY NOT BE USED IN WHOLE OR IN PART WITHOUT THE WRITTEN CONSENT OF THE ENGINEER

NO.	DATE	REVISIONS	BY	NO.	DATE	REVISIONS	BY
1.	11/22/2022	ISSUED FOR CONSTRUCTION	WNK	7.			
2.				8.			
3.				9.			
4.				10.			
5.				11.			
6.				12.			



EXISTING SITE PLAN				SHEET	
DESIGN	WNK	DATE	10-23-2022	DRAWER No.	A-3363
DRAWN	JRA	SCALE	NOTED	FILE No.	J-1894
CHECKED	WNK				

5 of 9



8

7

6

5

4

3

2

1

D

C

B

A

D

C

B

A



①




②



③



④

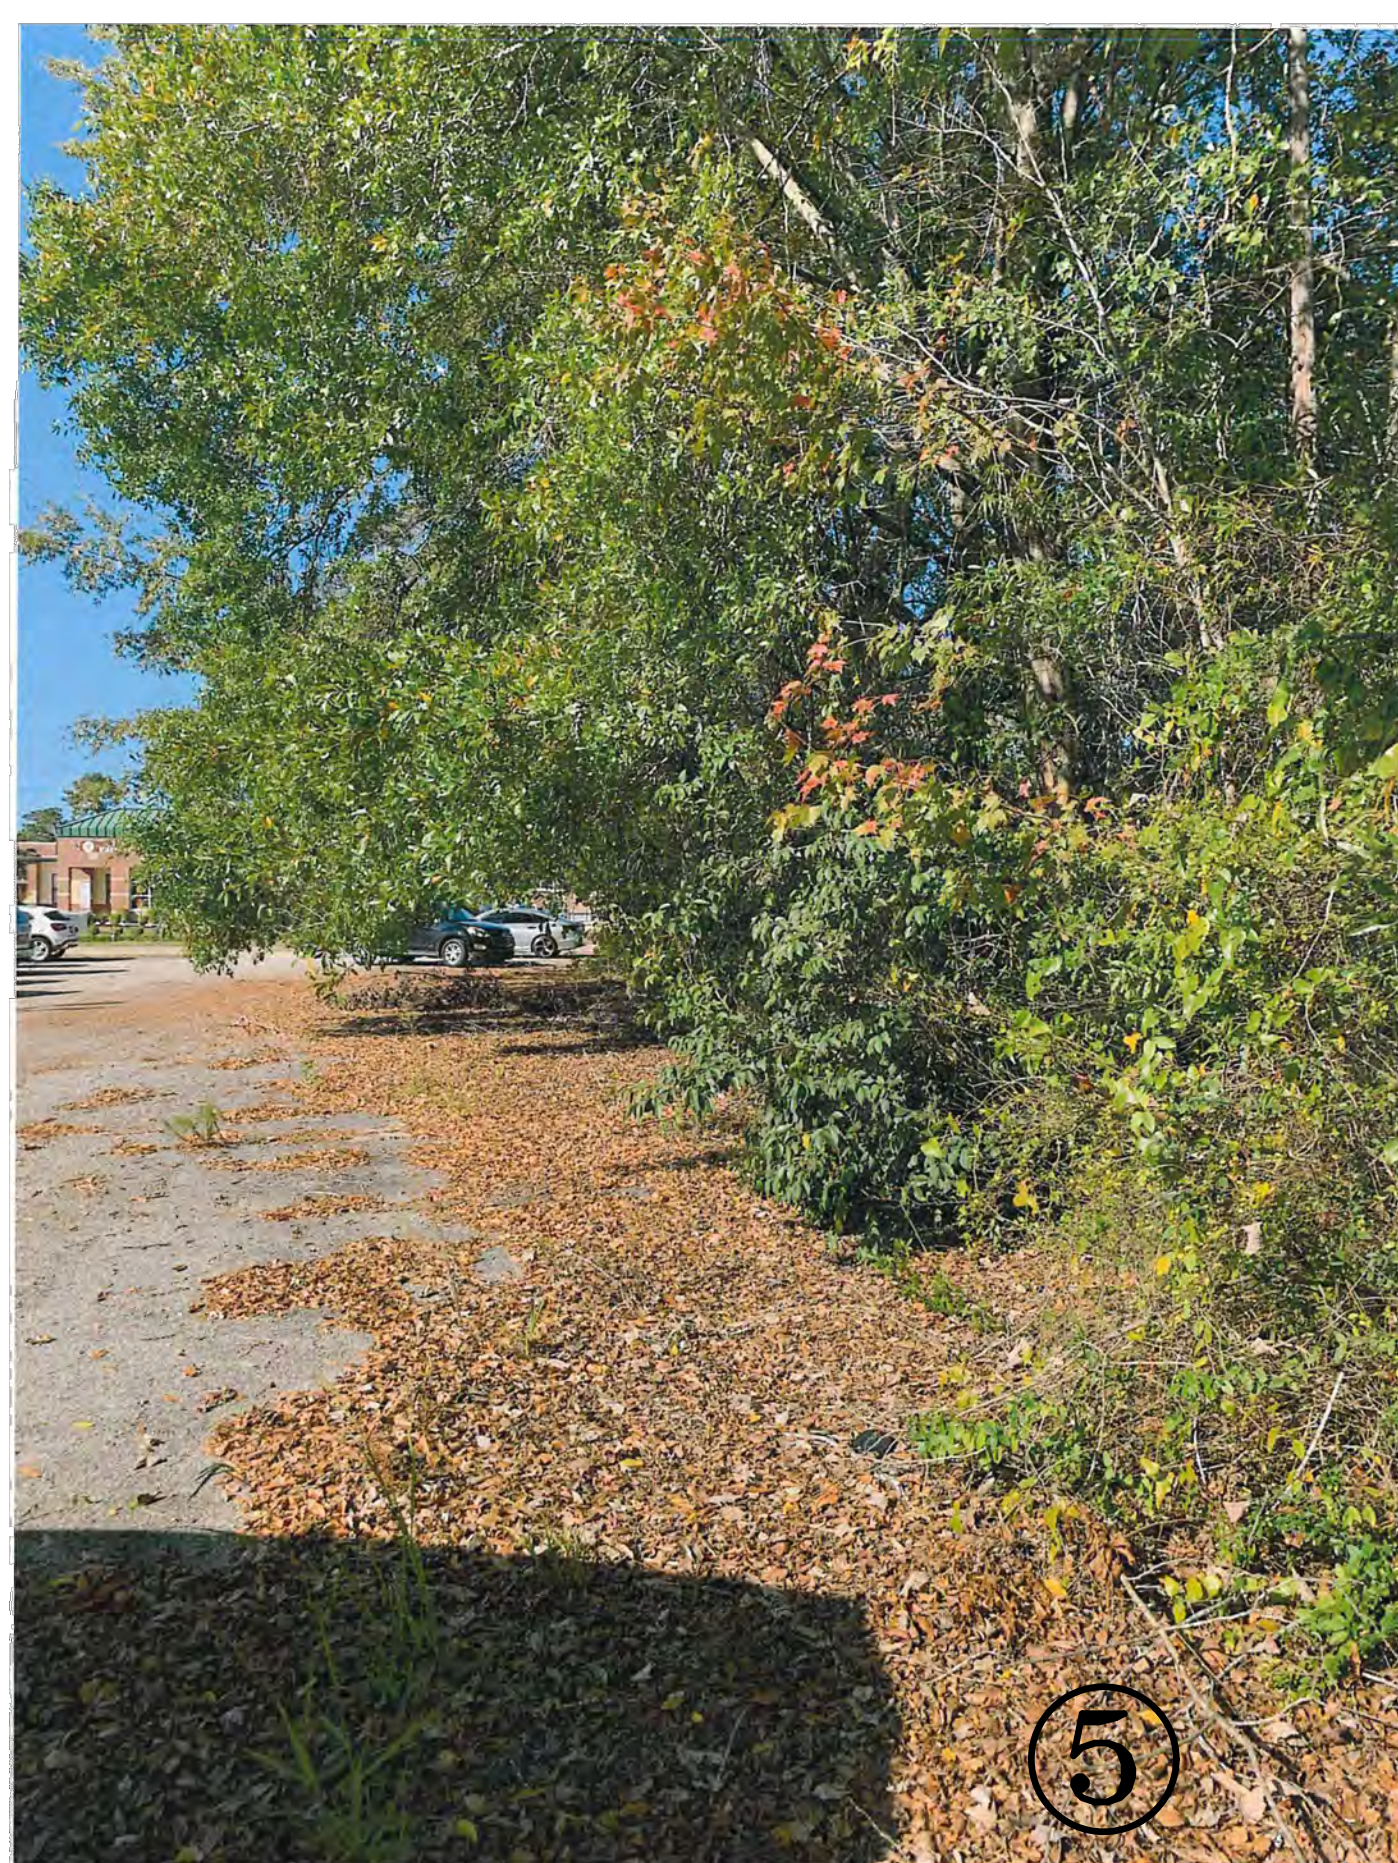

⑤



⑥

C:\Users\Jeremy\Desktop\greeleyville elem\greeleyville elem.dwg, 2-site pics, 11/22/22 8:29:20AM  
**KELLAHAN & ASSOCIATES**  
 ENGINEERS and SURVEYORS, Inc.  
 116 N. JACKSON STREET KINGSTREE, S. C. 29556  
 TELEPHONE (843) 355-9285 OR (843) 355-9118



**ASPHALT REPAVING PROJECT FOR  
 GREELEYVILLE PRIMARY SCHOOL  
 GREELEYVILLE, SC**

THESE DRAWINGS ARE THE PROPERTY OF THE ENGINEER AND MAY NOT BE USED IN WHOLE OR IN PART WITHOUT THE WRITTEN CONSENT OF THE ENGINEER

NO.	DATE	REVISIONS	BY	NO.	DATE	REVISIONS	BY
1.	11/22/2022	ISSUED FOR CONSTRUCTION	WNK	7.			
2.				8.			
3.				9.			
4.				10.			
5.				11.			
6.				12.			



**REFERENCE JOB  
 SITE PICTURES**

DESIGN	WNK	DATE	10-23-2022	DRAWER No.	A-3363
DRAWN	JRA	SCALE	NOTED	FILE No.	J-1894
CHECKED	WNK				

SHEET  
**6**  
 6 of 9

8

7

6

5


4

3

2


1



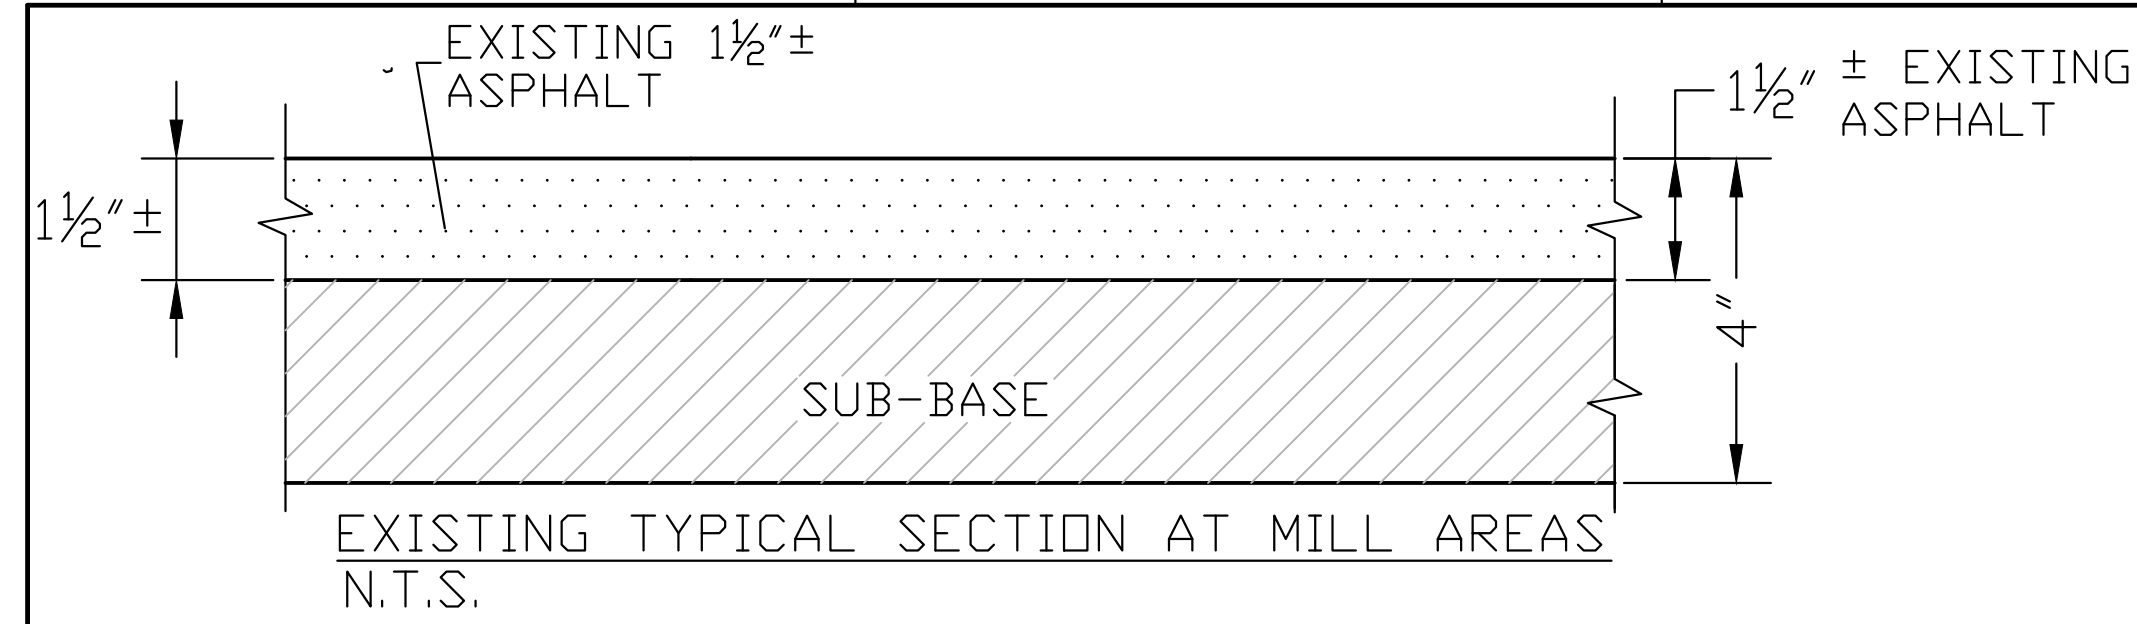

- TOTAL EXISTING ASPHALT (144,452± Sq. Ft)
- AREA TO BE MILLED AND REPLACED WITH 4" HOT ASPHALT TYPE B, SCDOT (3,900± Sq. Ft)


NOTE: ALL CATCH BASINS, SEWER MAN HOLES, CLEAN OUTS, AND OTHER MISC. JUNCTION BOXES ETC. WITHIN THE ASPHALT AREA TO BE RESURFACED AND SHALL BE MILLED AROUND AS REQUIRED TO PROVIDE 2" TYPE C HMA FEATHERED DOWN TO EXISTING ELEVATION OF ITEM.

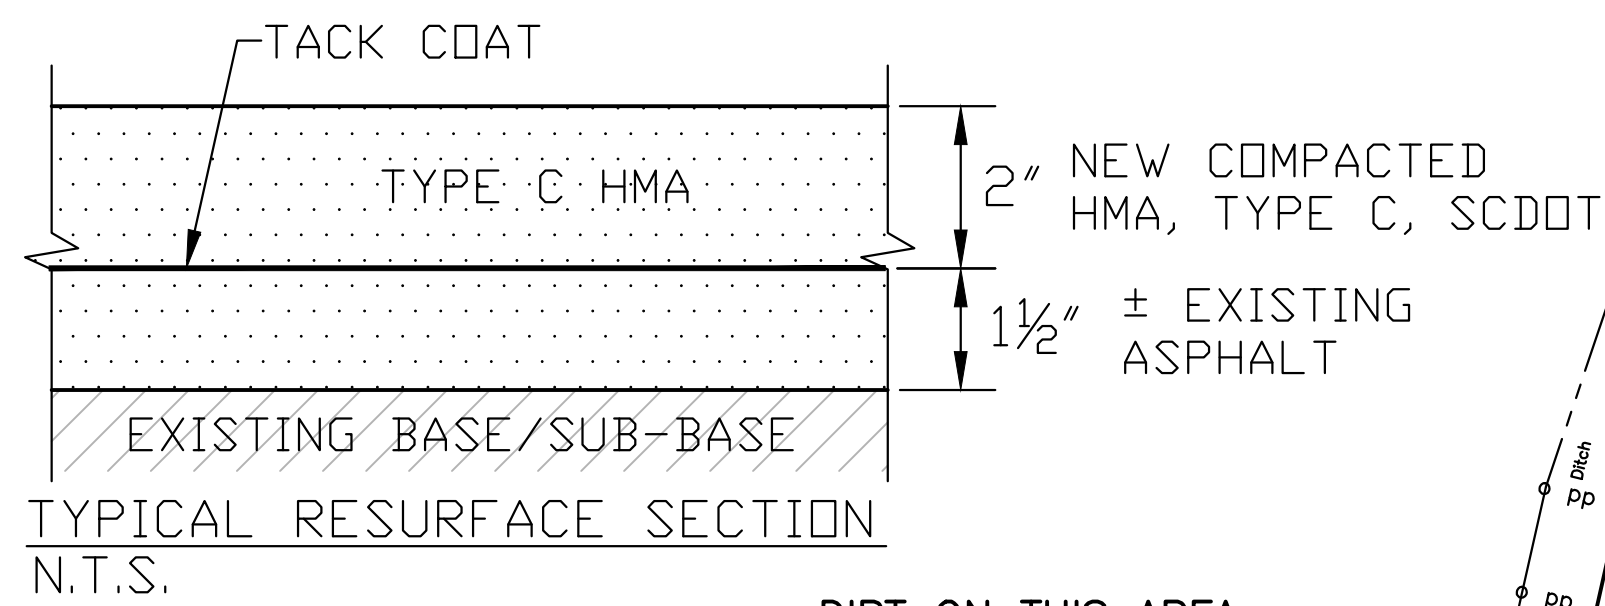

DIRT ON THIS AREA OF ASPHALT. CLEAN AND RESURFACE




12" LIVE OAK

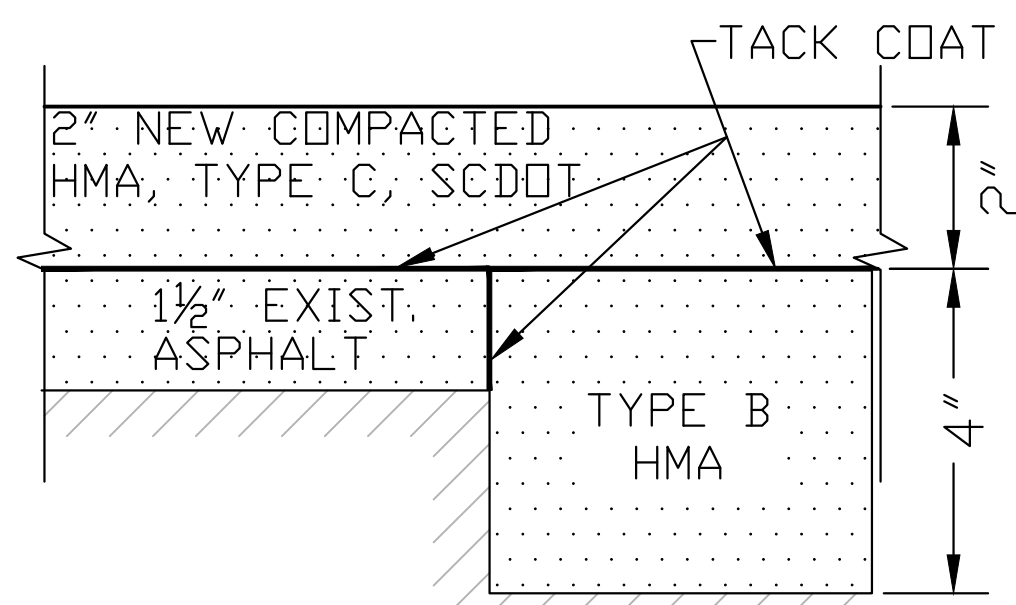

PROPOSED SECTION AT MILL AREA N.T.S.

NOTE: THE EXISTING ASPHALT AND EXISTING SUB-BASE SHALL BE MILLED TO A TOTAL DEPTH OF 4". COMPACT EXISTING SUB-BASE, APPLY TACK COAT TO EDGE OF EXISTING ASPHALT AND INSTALL 4" (COMPACTED) TYPE B HOT ASPHALT TO BRING MILLED AREA UP TO TOP OF EXISTING ASPHALT SURFACE. APPLY TACK COAT AND 2" (COMPACTED) TYPE C HOT ASPHALT AS SURFACE COURSE TO ENTIRE PARKING LOT. STRIPE ENTIRE PARKING LOT PER PLANS AND SPECIFICATIONS. SEE BID ITEM 6 FOR THE REPAIR AREA BID ITEM.

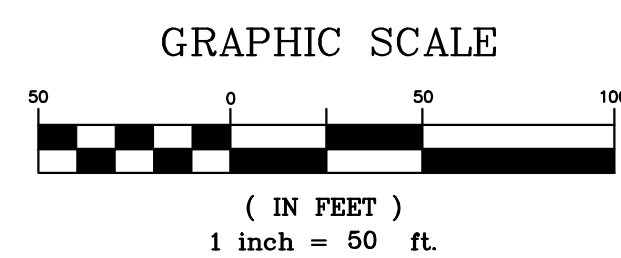


SITE PLAN SCALE: 1" = 50'

**GENERAL NOTES:**

- CLEAN EXISTING ASPHALT SURFACE OF ALL LOOSE ROCKS, SAND, GRASS, STEEL SLAG, LIMBS, LEAVES, ETC. AND DISPOSE OF OFF SITE.
- APPLY PRIMATOL GRASS KILLER AT MANUFACTURERS SUGGESTED RATE TO PERIMETER OF PARKING LOT AND WHERE GRASS NOW EXIST.
- REPAIR EXISTING ASPHALT SURFACE WHERE SHOWN ON PLANS BY MILLING A TOTAL DEPTH OF 4". COMPACT EXISTING SUB-BASE AND FILL AREA WITH 4" COMPACTED TYPE B HMA.
- MILL AROUND EXISTING CATCH BASINS, VALVE BOXES, AND ANY OTHER EXISTING UTILITY BOXES AS REQUIRED TO FEATHER MINIMUM 2" TYPE C HMA INTO ELEVATION OF EXISTING ITEM. DO NOT COVER UP ANY SUCH ITEMS.
- APPLY LEVELING COURSE AS REQUIRED TO SMOOTH ANY EXISTING PATCHAREAS.
- APPLY TACK COAT AND 2" COMPACTED TYPE C HMA.
- STRIPE PARKING LOT AREAS AS SHOWN.

THERE ARE CONCRETE PARKING BUMPERS THIS AREA TO BE REMOVED AND REPLACED AFTER RESURFACING


C:\Users\Jeremy\Desktop\CE Elementary - Middle\CE Murray Middle.dwg, 11/22/22 8:33:16AM  
**KELLAHAN & ASSOCIATES**  
 ENGINEERS and SURVEYORS, Inc.  
 116 N. JACKSON STREET KINGSTREE, S. C. 29556  
 TELEPHONE (843) 355-9285 OR (843) 355-9118

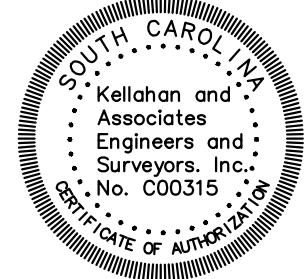

**ASPHALT REPAVING PROJECT FOR  
 C.E. MURRAY ELEM. AND MIDDLE SCHOOL  
 GREELEYVILLE, SC**

THESE DRAWINGS ARE THE PROPERTY OF THE ENGINEER AND MAY NOT BE USED IN WHOLE OR IN PART WITHOUT THE WRITTEN CONSENT OF THE ENGINEER

NO.	DATE	REVISIONS	BY	NO.	DATE	REVISIONS	BY
1.	11/22/2022	ISSUED FOR CONSTRUCTION	WJK	7.			
2.				8.			
3.				9.			
4.				10.			
5.				11.			
6.				12.			

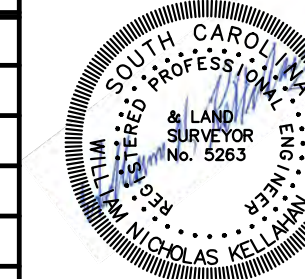

**EXISTING SITE PLAN**

DESIGN	WJK	DATE	10-23-2022	DRAWER No.	A-3363
DRAWN	JRA	SCALE	NOTED	FILE No.	J-1894
CHECKED	WJK				

SHEET 7

7 of 9





1



2



3



4



7



8



5



6




9



10

C:\Users\Jeremy\Desktop\CE Elementary - Middle\CE Murray Middle.dwg, 2-CEMURRY, 11/22/22 8:33:36AM  
**KELLAHAN & ASSOCIATES**  
 ENGINEERS and SURVEYORS, Inc.  
 116 N. JACKSON STREET KINGSTREE, S. C. 29556  
 TELEPHONE (843) 355-9285 OR (843) 355-9118

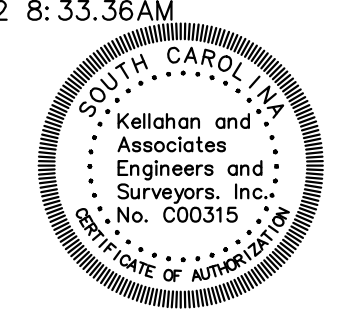

**ASPHALT REPAVING PROJECT FOR  
 C.E. MURRAY ELEM. AND MIDDLE SCHOOL  
 GREELEYVILLE, SC**

THESE DRAWINGS ARE THE PROPERTY OF THE ENGINEER AND MAY NOT BE USED IN WHOLE OR IN PART WITHOUT THE WRITTEN CONSENT OF THE ENGINEER

NO.	DATE	REVISIONS	BY	NO.	DATE	REVISIONS	BY
1.	11/22/2022	ISSUED FOR CONSTRUCTION	WNK	7.			
2.				8.			
3.				9.			
4.				10.			
5.				11.			
6.				12.			



**REFERENCE JOB  
 SITE PICTURES**

DESIGN	WNK	DATE	10-23-2022	DRAWER No.	A-3363
DRAWN	JRA	SCALE		FILE No.	J-1894
CHECKED	WNK	NOTED			

SHEET  
**8**

8 of 9



8 7 6 5 4 3 2 1

D  
C  
B  
A




1



2



3

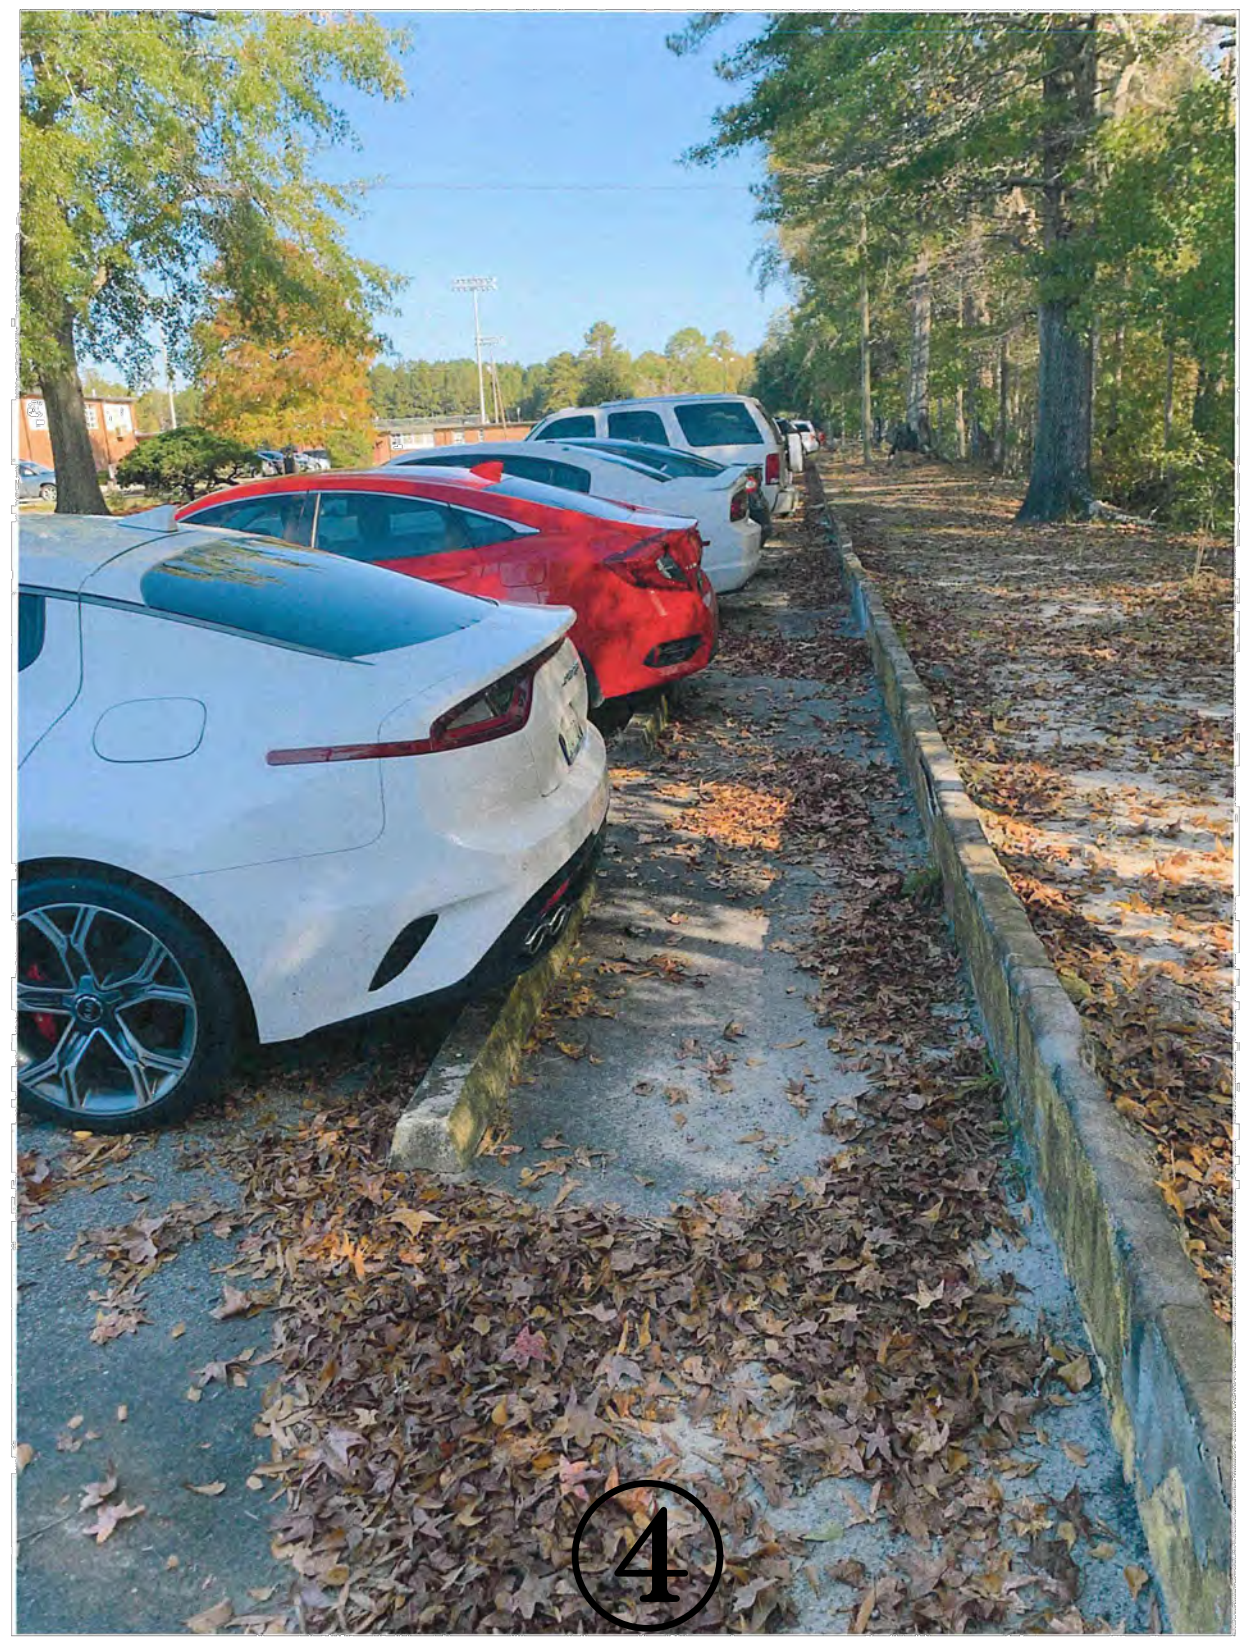

4



5



6



7




8



9


C:\Users\Jeremy\Desktop\CE Elementary - Middle\CE Murray Middle.dwg, 3-CEMURRY, 11/22/22 8:34:06AM  
**KELLAHAN & ASSOCIATES**  
 ENGINEERS and SURVEYORS, Inc.  
 116 N. JACKSON STREET KINGSTREE, S. C. 29556  
 TELEPHONE (843) 355-9285 OR (843) 355-9118

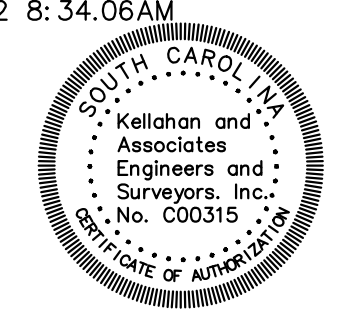

**ASPHALT REPAVING PROJECT FOR  
 C.E. MURRAY ELEM. AND MIDDLE SCHOOL  
 GREELEYVILLE, SC**

THESE DRAWINGS ARE THE PROPERTY OF THE ENGINEER AND MAY NOT BE USED IN WHOLE OR IN PART WITHOUT THE WRITTEN CONSENT OF THE ENGINEER

NO.	DATE	REVISIONS	BY	NO.	DATE	REVISIONS	BY
1.	11/22/2022	ISSUED FOR CONSTRUCTION	WNK	7.			
2.				8.			
3.				9.			
4.				10.			
5.				11.			
6.				12.			

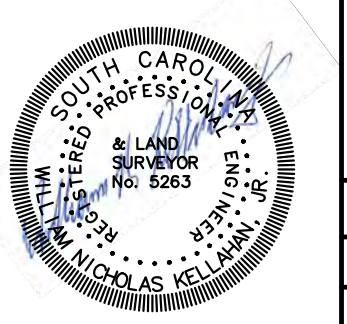

REFERENCE JOB SITE PICTURES				SHEET
DESIGN	WNK	DATE	10-23-2022	9 of 9
DRAWN	JRA	SCALE	A-3363	
CHECKED	WNK	NOTED	FILE No. J-1894	

8 7 6 5 4 3 2 1