

OFFICE OF PROCUREMENT SERVICES 335 FOUR MILE ROAD CONWAY, SC 29526-6005

AMENDMENT/ADDENDUM No. #1

Posting Date: Friday, April 22, 2022

Solicitation Number: 2122-65MJ Description: Water Way Elementary – New Parent Loop Road

ADDENDA: Addenda shall be issued prior to the bid opening date and time for the purposes of modifying or interpreting the Contract Documents through additions, deletions, clarifications, or corrections. No addendum shall be issued later than four (4) days prior to the bid opening date except to a) withdraw the Invitation for Bids, or b) to postpone the bid opening date and time. When an addendum is issued for the purposes of postponing the bid opening date and time, the addendum shall establish the new bid opening date and time no earlier than five (5) days after the addendum issue date. Addenda shall be posted on the on-line bidding source(s) stated in the Invitation for Bids. A Bidder shall acknowledge receipt of all addenda issued by identifying the addendum number and the date of issuance with the Bidder's initials in the spaces provided on the Official Bid Form or the bid shall be found non-responsive in accordance with the District's Procurement Code. If this solicitation is amended, then all terms and conditions which are not modified remain unchanged.


INTERPRETATIONS AND CLARIFICATIONS: Requests for additional information or questions regarding error, omission, or clarification of any portion of the Bid Documents or the Contract Documents or any addendum, shall be submitted in writing to the District Bid Contact Person stated in the Invitation for Bids by e-mail or facsimile no later than five (5) days prior to the bid opening date and time unless an earlier date is stated on the Invitation for Bids or as may be amended. Any interpretations, corrections, or changes to the Bid Documents or the Contract Documents made in any other manner than by a written addendum shall not be binding, and Bidders shall not rely upon them. Any information given a prospective Bidder concerning a solicitation will be furnished promptly to all other prospective bidders as an addendum to the solicitation if that information is necessary for submitting offers of if the lack of it would be prejudicial to other prospective bidders. See clause entitled "Bidder Representations." We will not identify you in our answer to your question. The District seeks to permit maximum practicable competition. Bidders are urged to advise the Procurement Specialist – as soon as possible – regarding any aspect of this procurement, including any aspect of the solicitation that unnecessarily or inappropriately limits full and open competition.


BID OPENING DATE AND TIME 4/26/2022 4/29/2022 2:00 PM (Change)


Question Number	Question	Answer
1.	On sheet C13 and C14, it states all disturbed areas to be hydroseeded, but a note on sheet C9 mentions sod. Does HCS still want hydroseeding or sod?	Please sod all disturbed areas with centipede sod (no-mesh backing). SHEET C13 & C14 HAVE BEEN REVISED TO SHOW ALL DISTURBED AREAS TO BE SODDED W/ CENTIPEDE SOD (NO MESH-BACKING)
2.	Is the contractor required to remove, clear, and grub the trees/bushes along Sandridge Road?	Yes, remove, clear, and grub the trees/bushes along Sandridge Road. NOTE HAS BEEN ADDED SHEET C2 TO CLEAR & GRUB EXISTING TREES /SHRUBS ALONG SANDRIDGE RD
3.	Are the basketball goals to be saved and reused?	Yes, please remove basketball goals and reinstall. Coordinate installation with Owner. NOTE HAS BEEN ADDED TO SHEET C3 FOR THE BASKETBALL GOALS ARE TO BE REINSTALLED-CORDINATE WITH OWNER.
4.	Do all the disturbed areas need to be clear and sodded?	Yes
5.	On sheet C8, there are a couple callouts for the drainage that are covered up by the proposed basketball court. Can you please provide the information obscured?	C8 HAS BEEN REVISED TO SHOW THE DRAINAGE LABELS THAT WERE COVERED UP


The following revisions have been made to the plans and the plans are attached.


- 1) The water for the irrigation will be off the existing irrigation well, please coordinate with Owner/Engineer for connection. NOTE HAS BEEN ADDED TO SHEET L1 FOR THE IRRIGATION TO BE OFF OF THE EXISTING IRRIGATION WELL
- 2) On sheet C12, the detail on Tree Protection Area sign, provide one sign and place it on the 22" Oak tree so its visible.
- 3) DN Engineering will handle the arborist. NOTE HAS BEEN ADDED TO SHEET C1 THAT THE ENGINEER AND OWNER ARE TO CORDINATE WITH THE ARBORIST
- 4) See attached drawing to add sidewalk from building to existing sidewalk. THE SIDEWALK EXTENSION TO THE EXISTING SIDEWALK HAS BEEN ADDED TO SHEET C1
- 5) Revised Official Bid Form is attached.

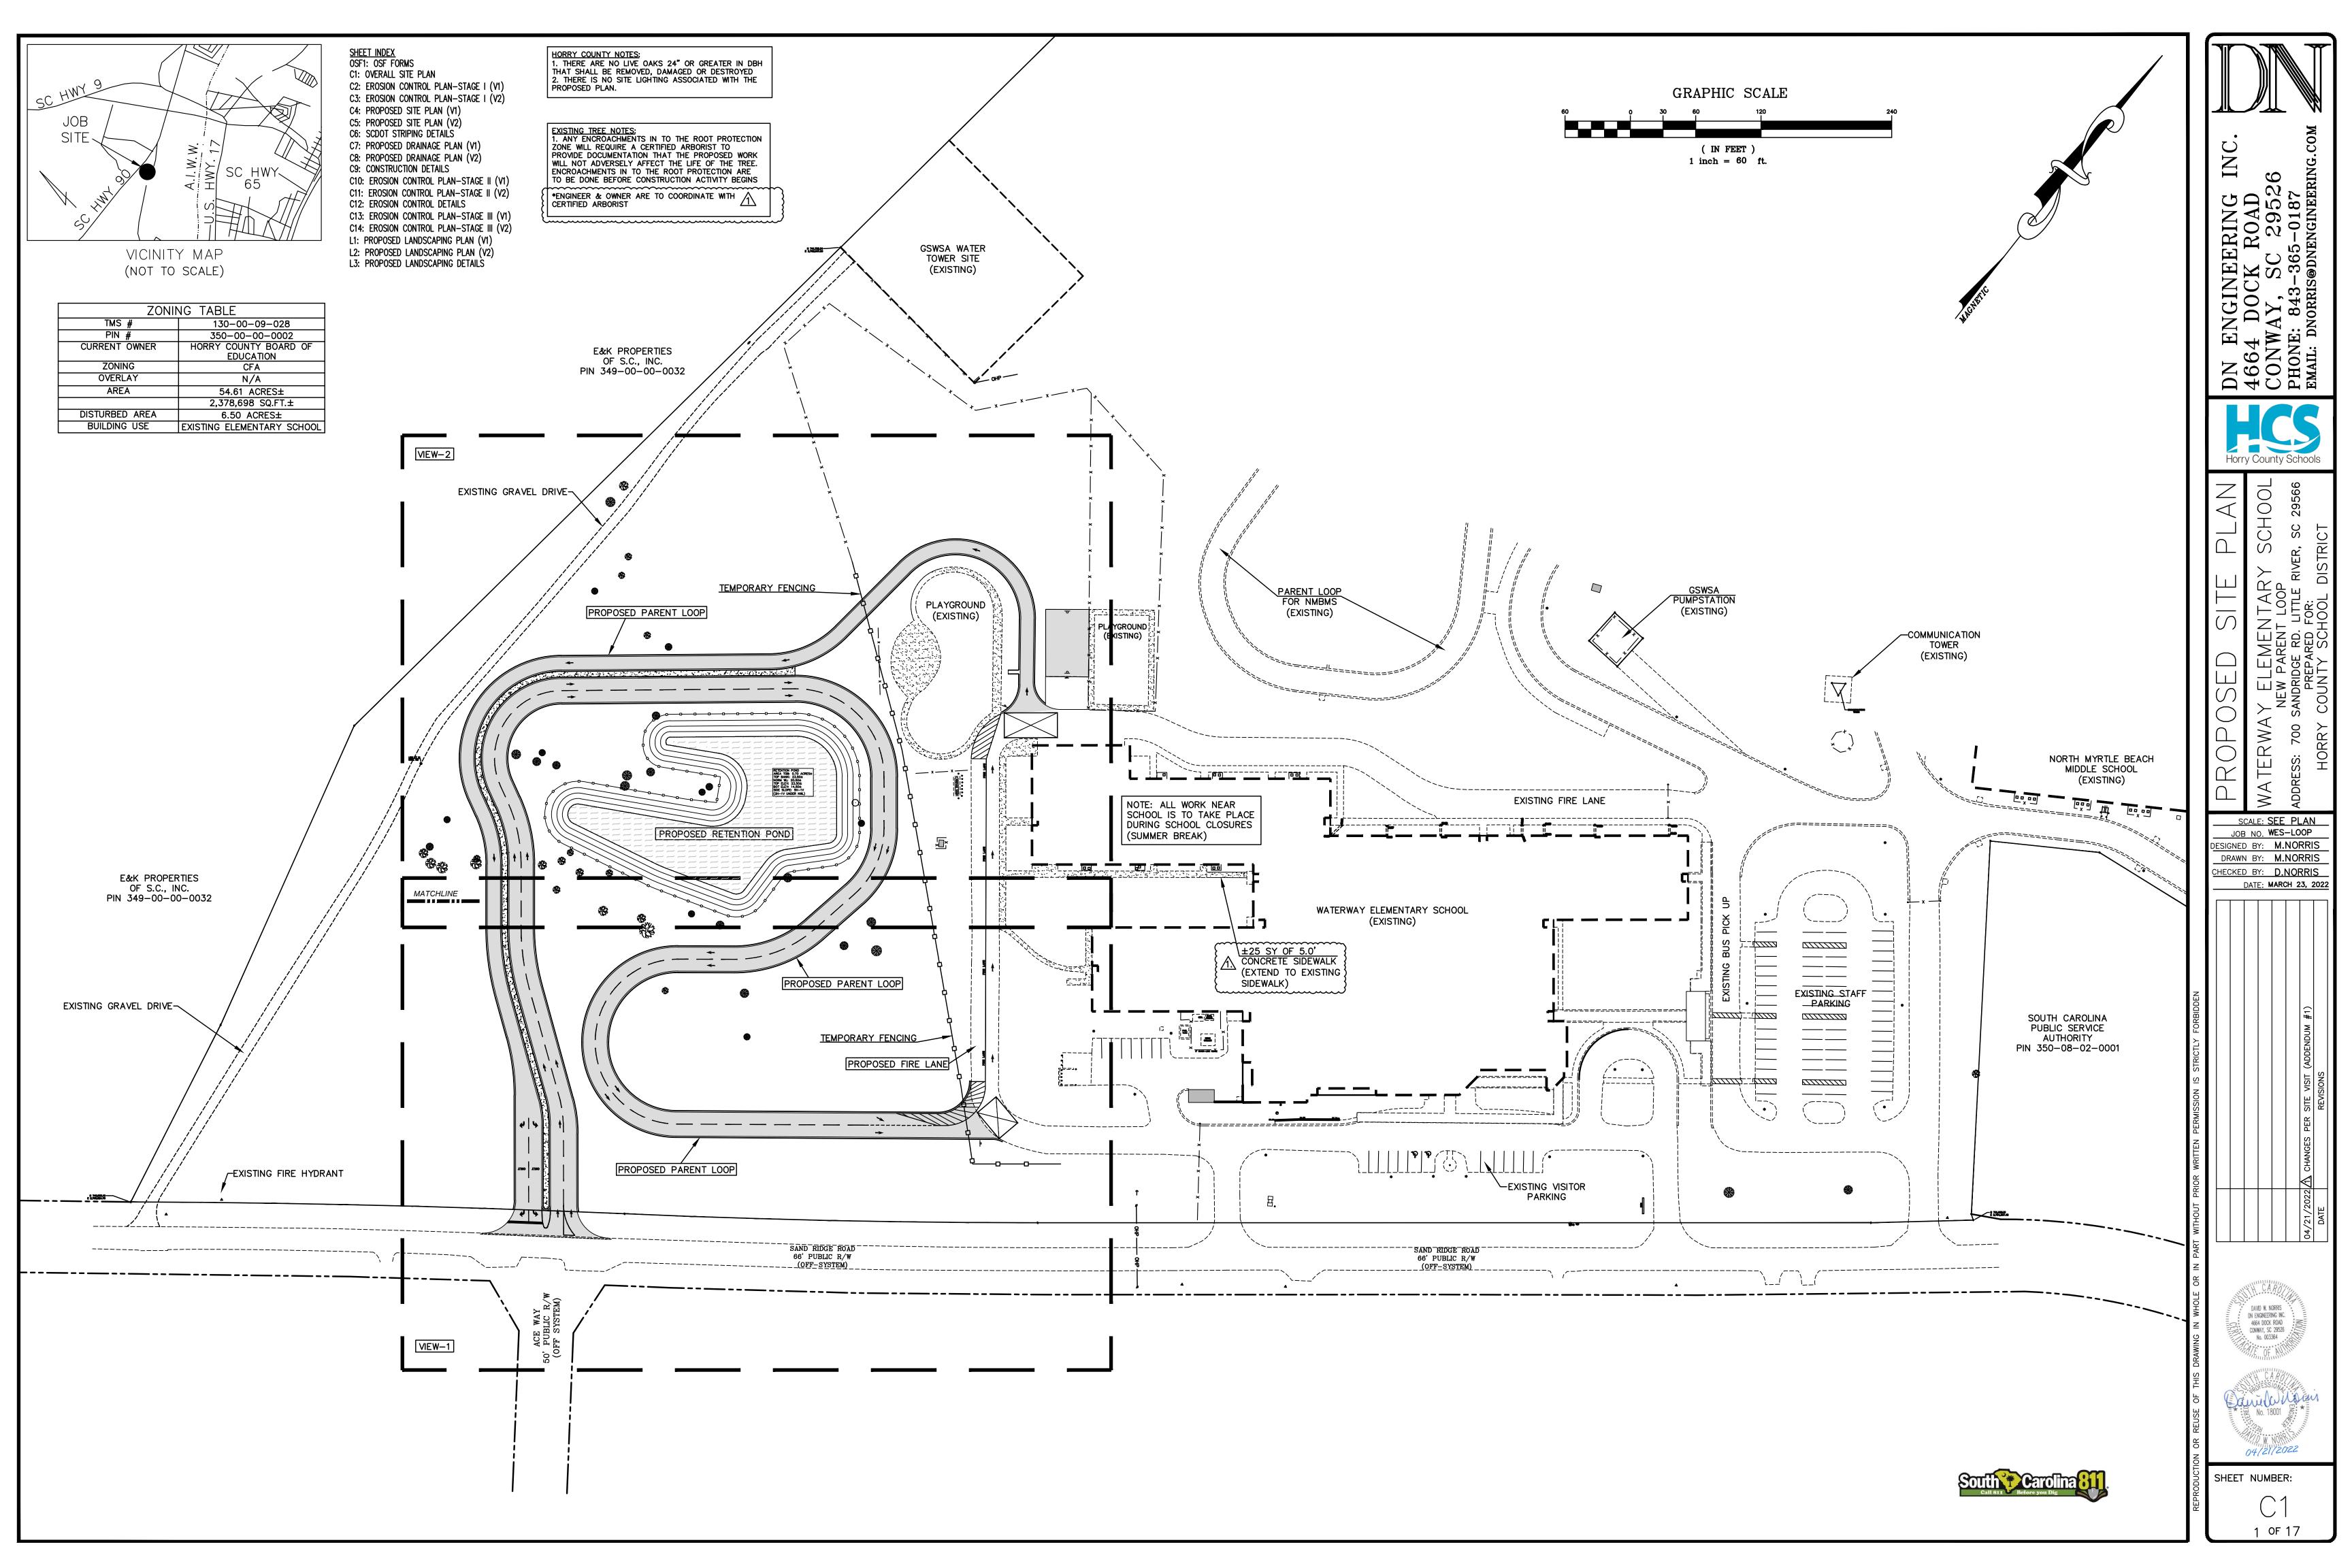


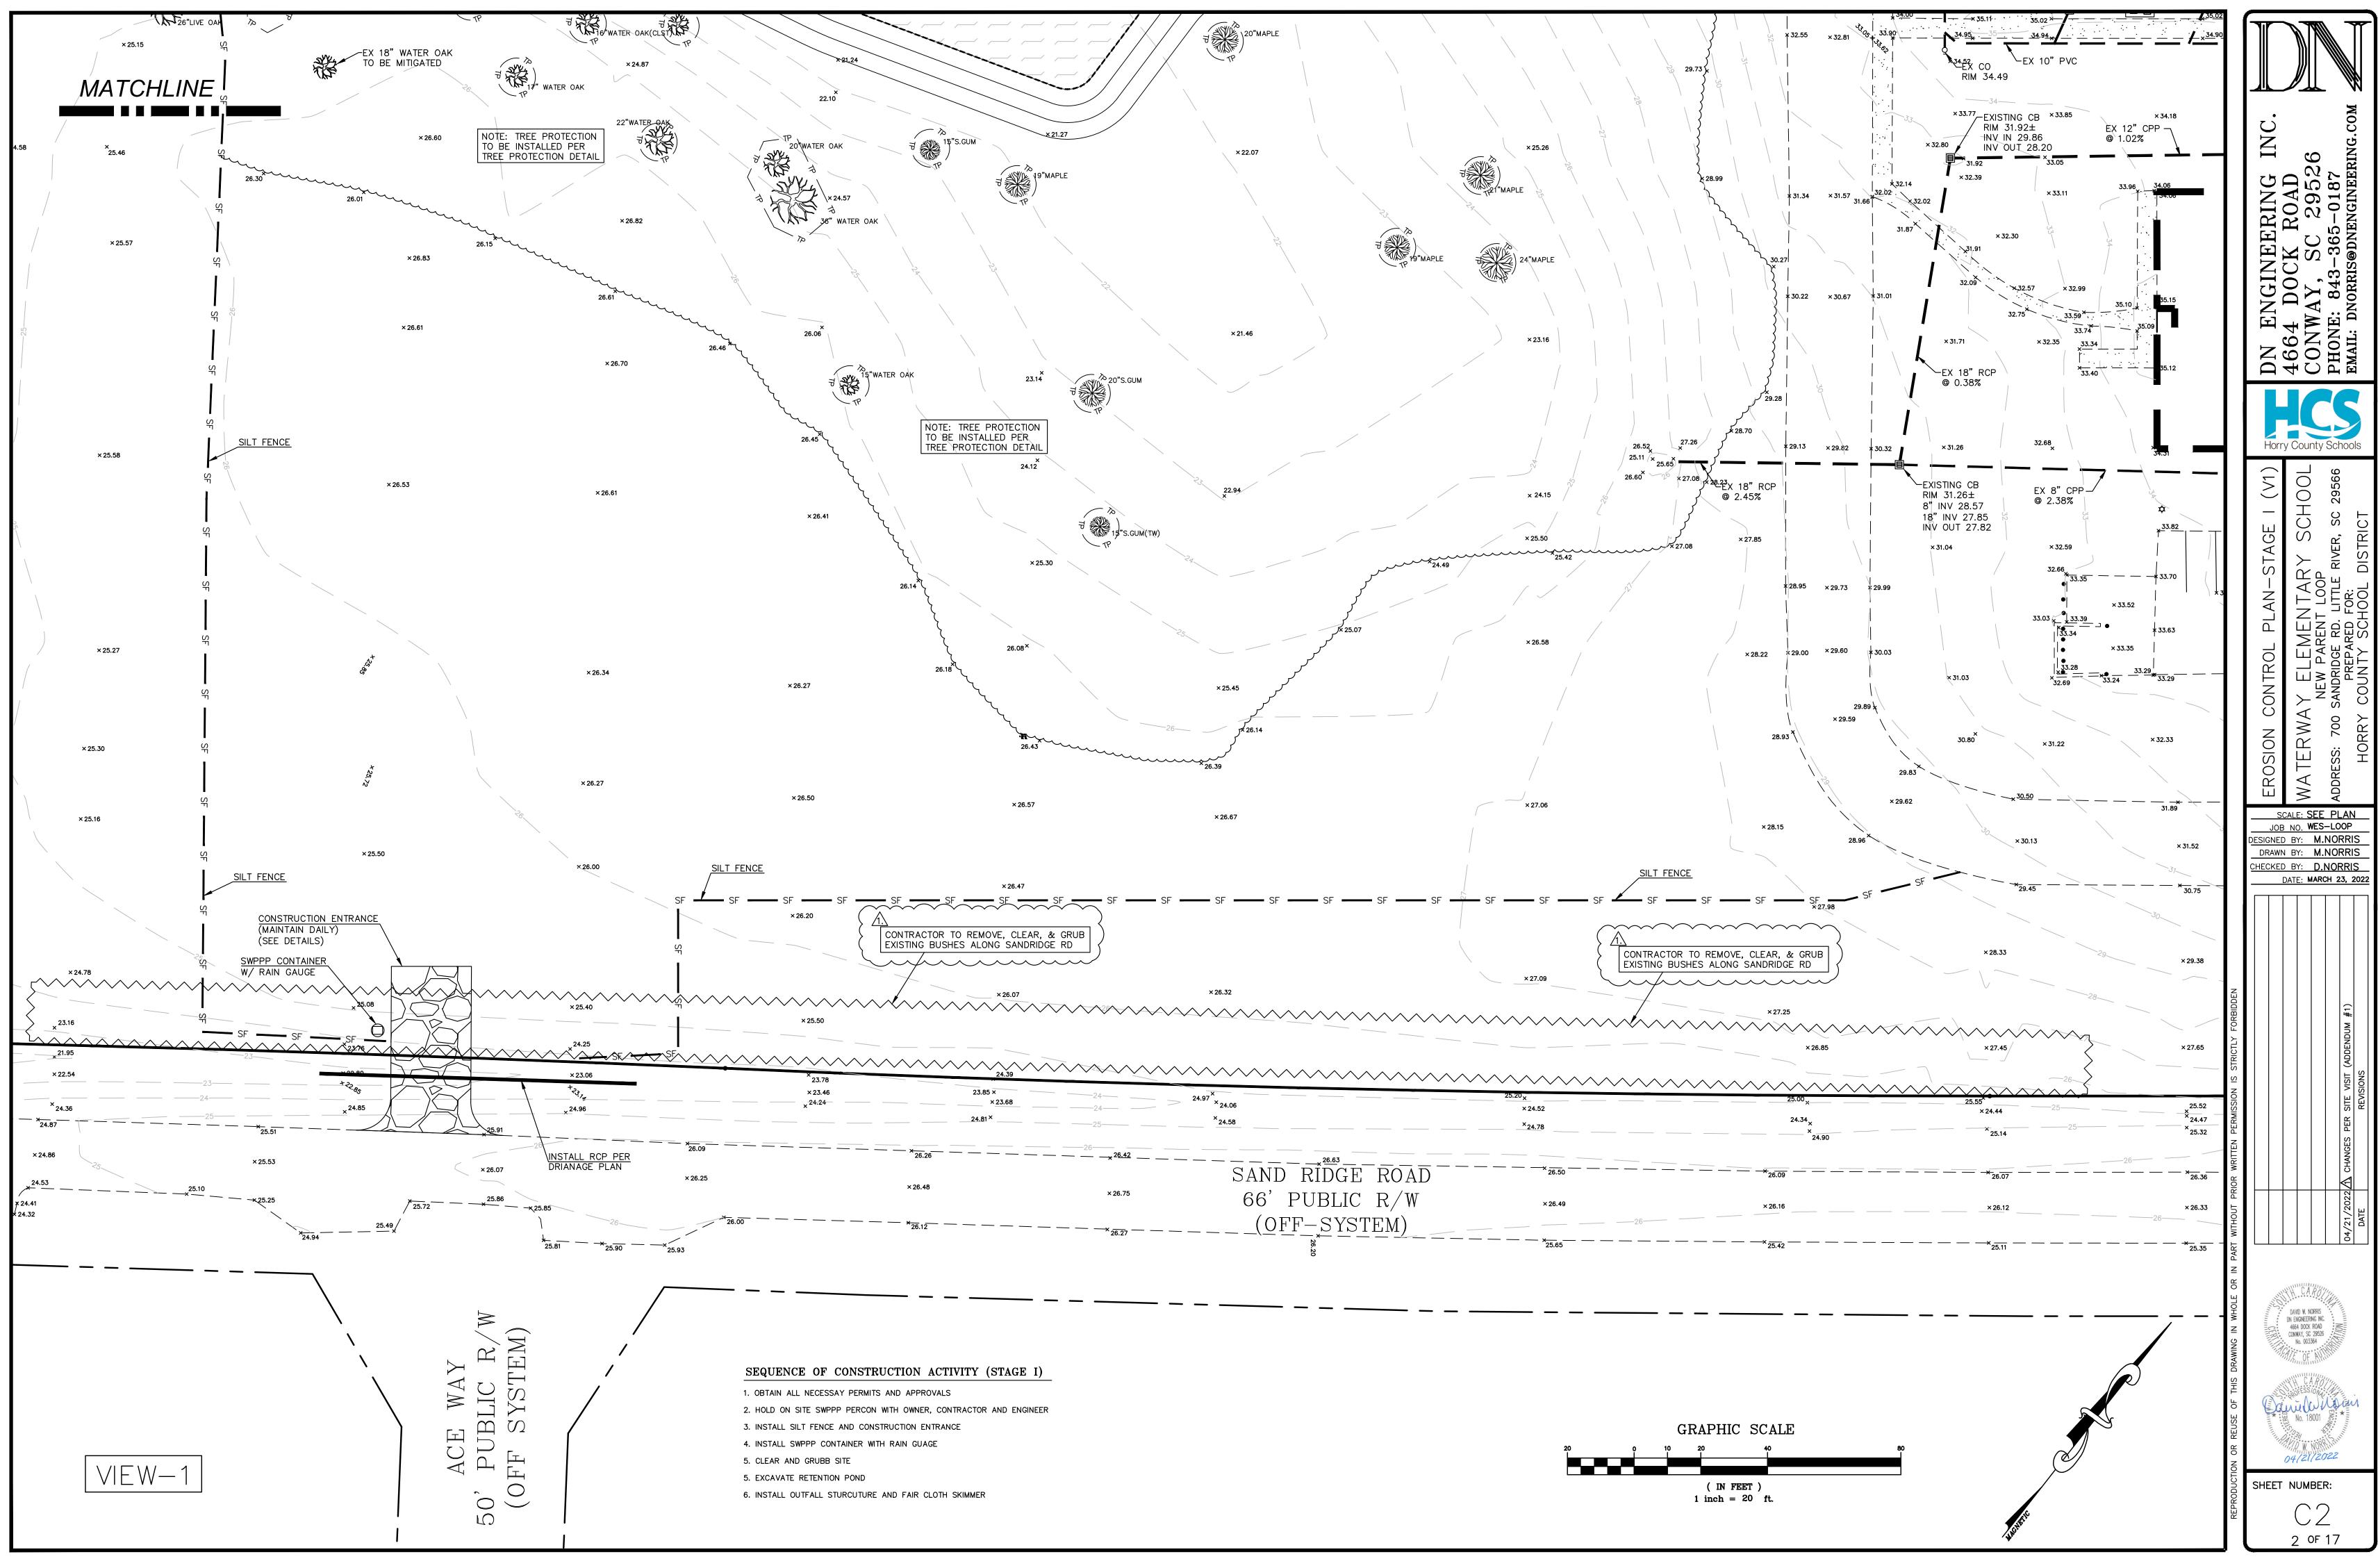


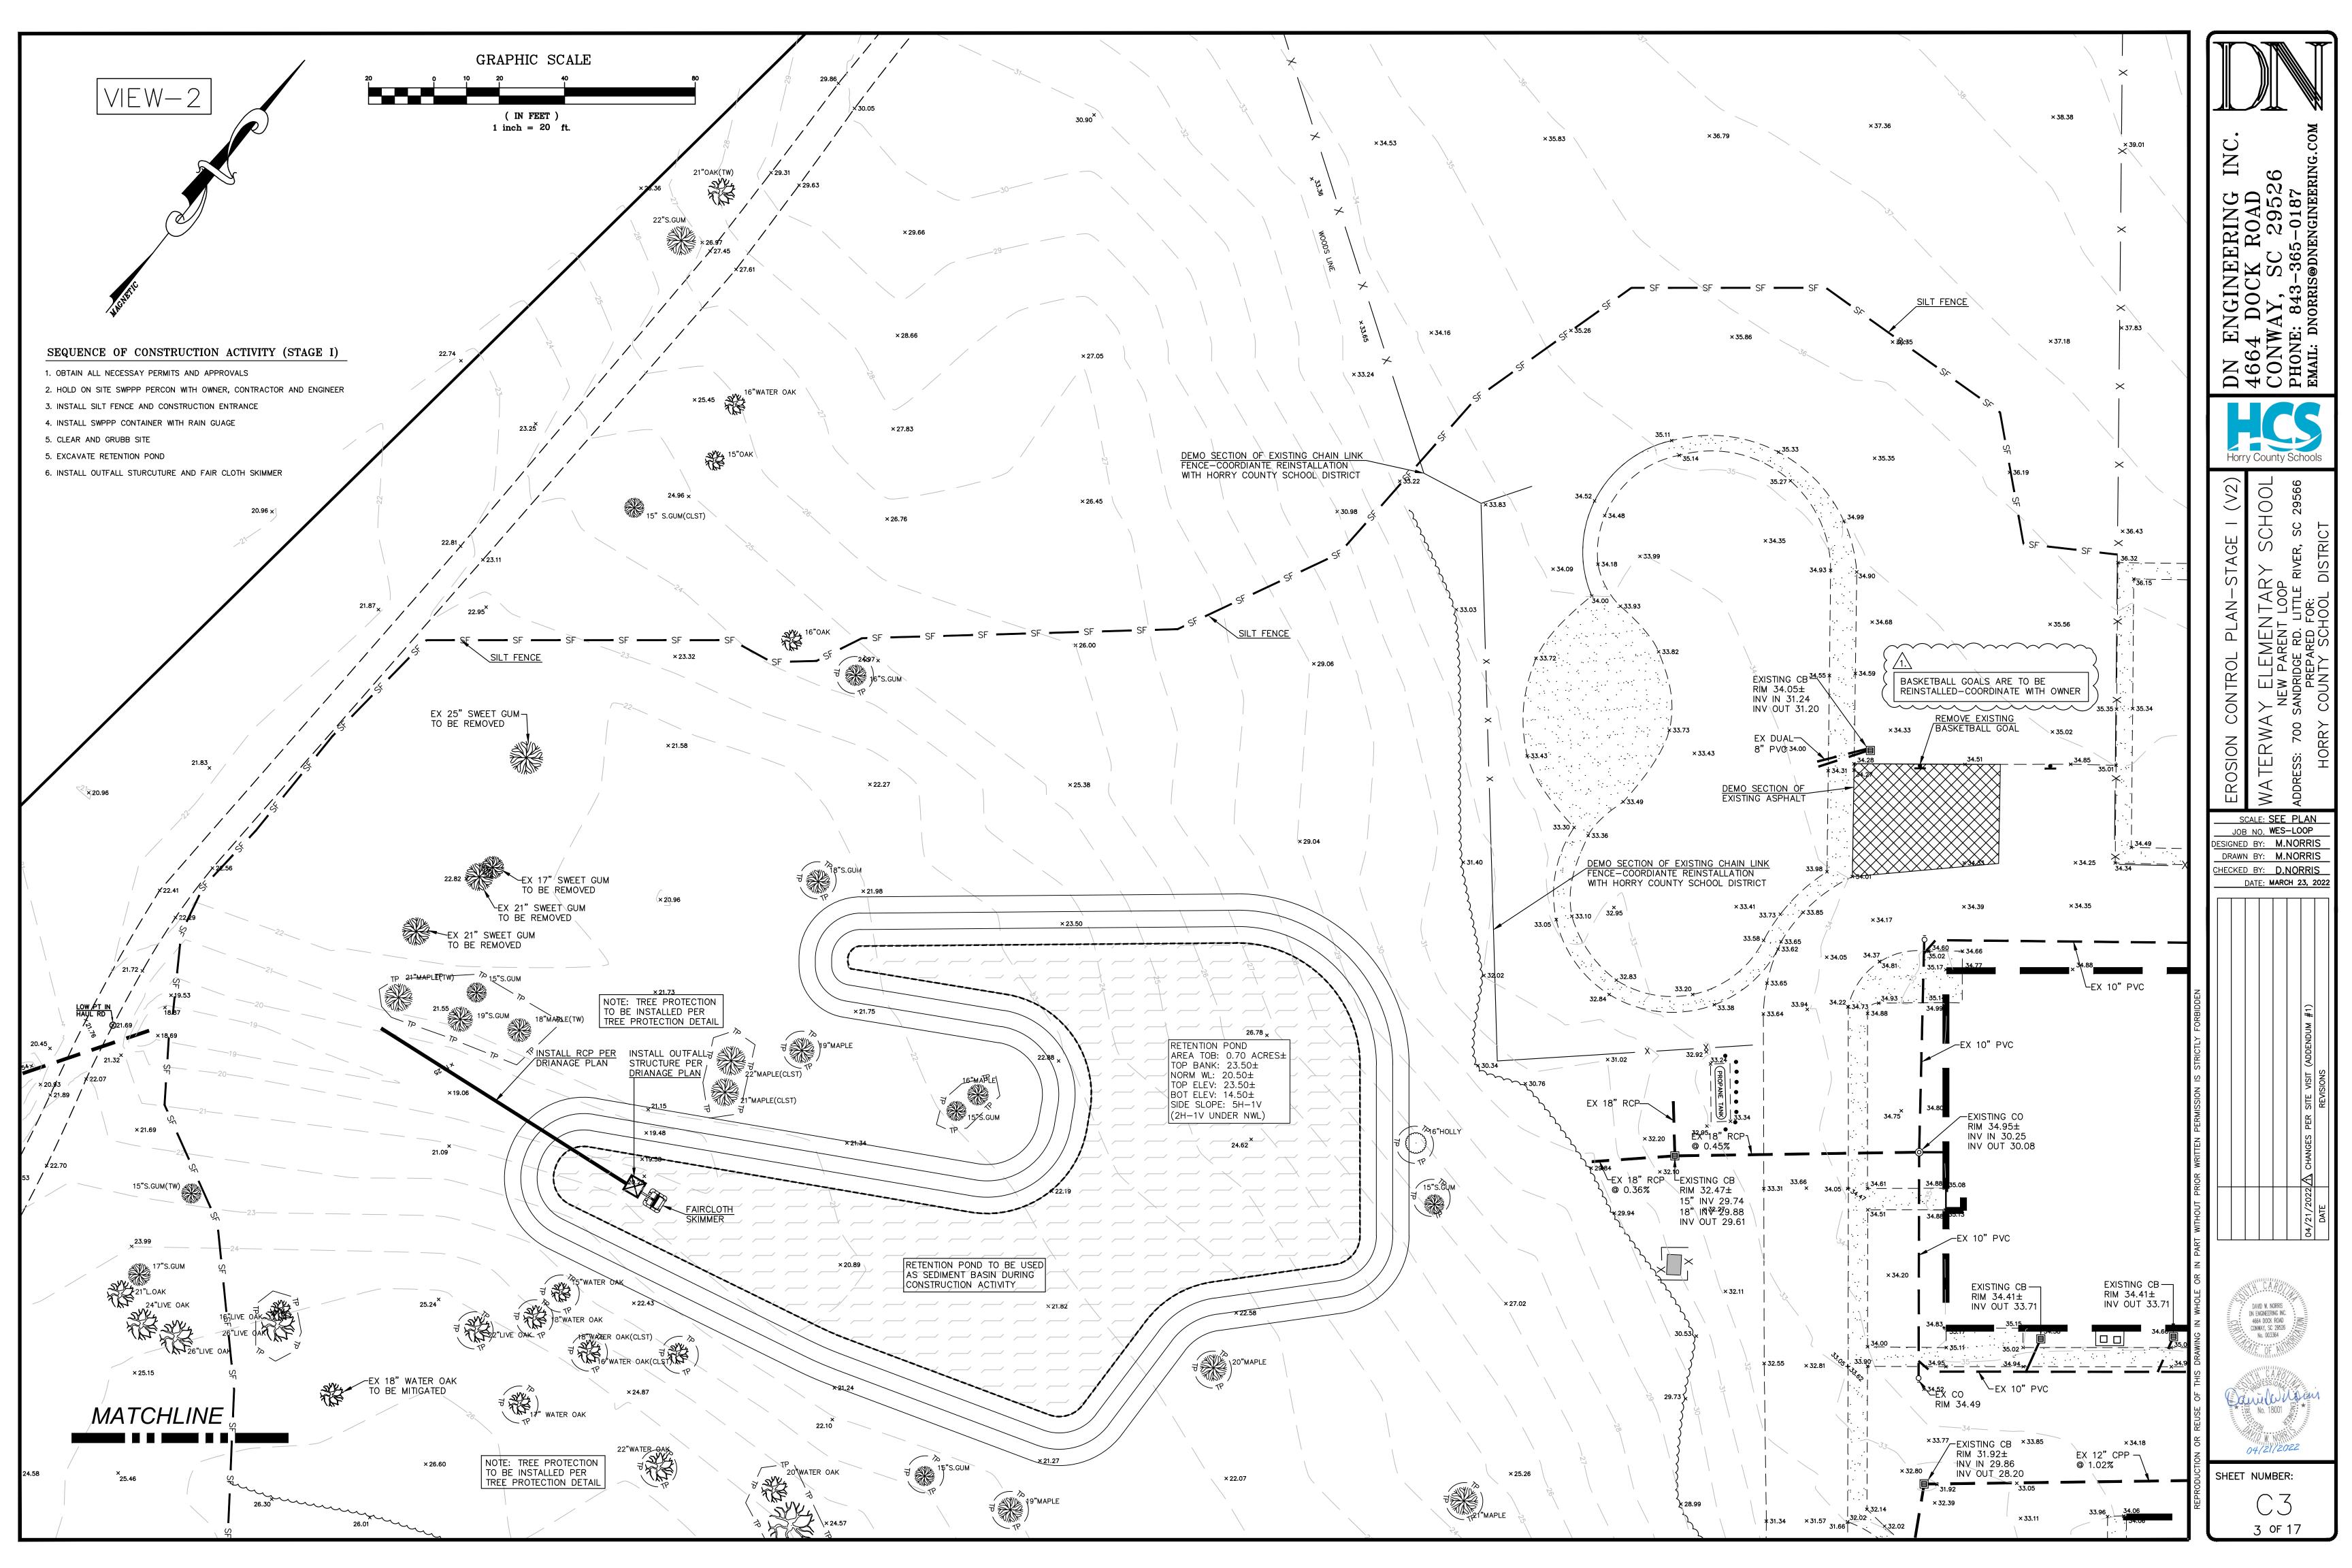


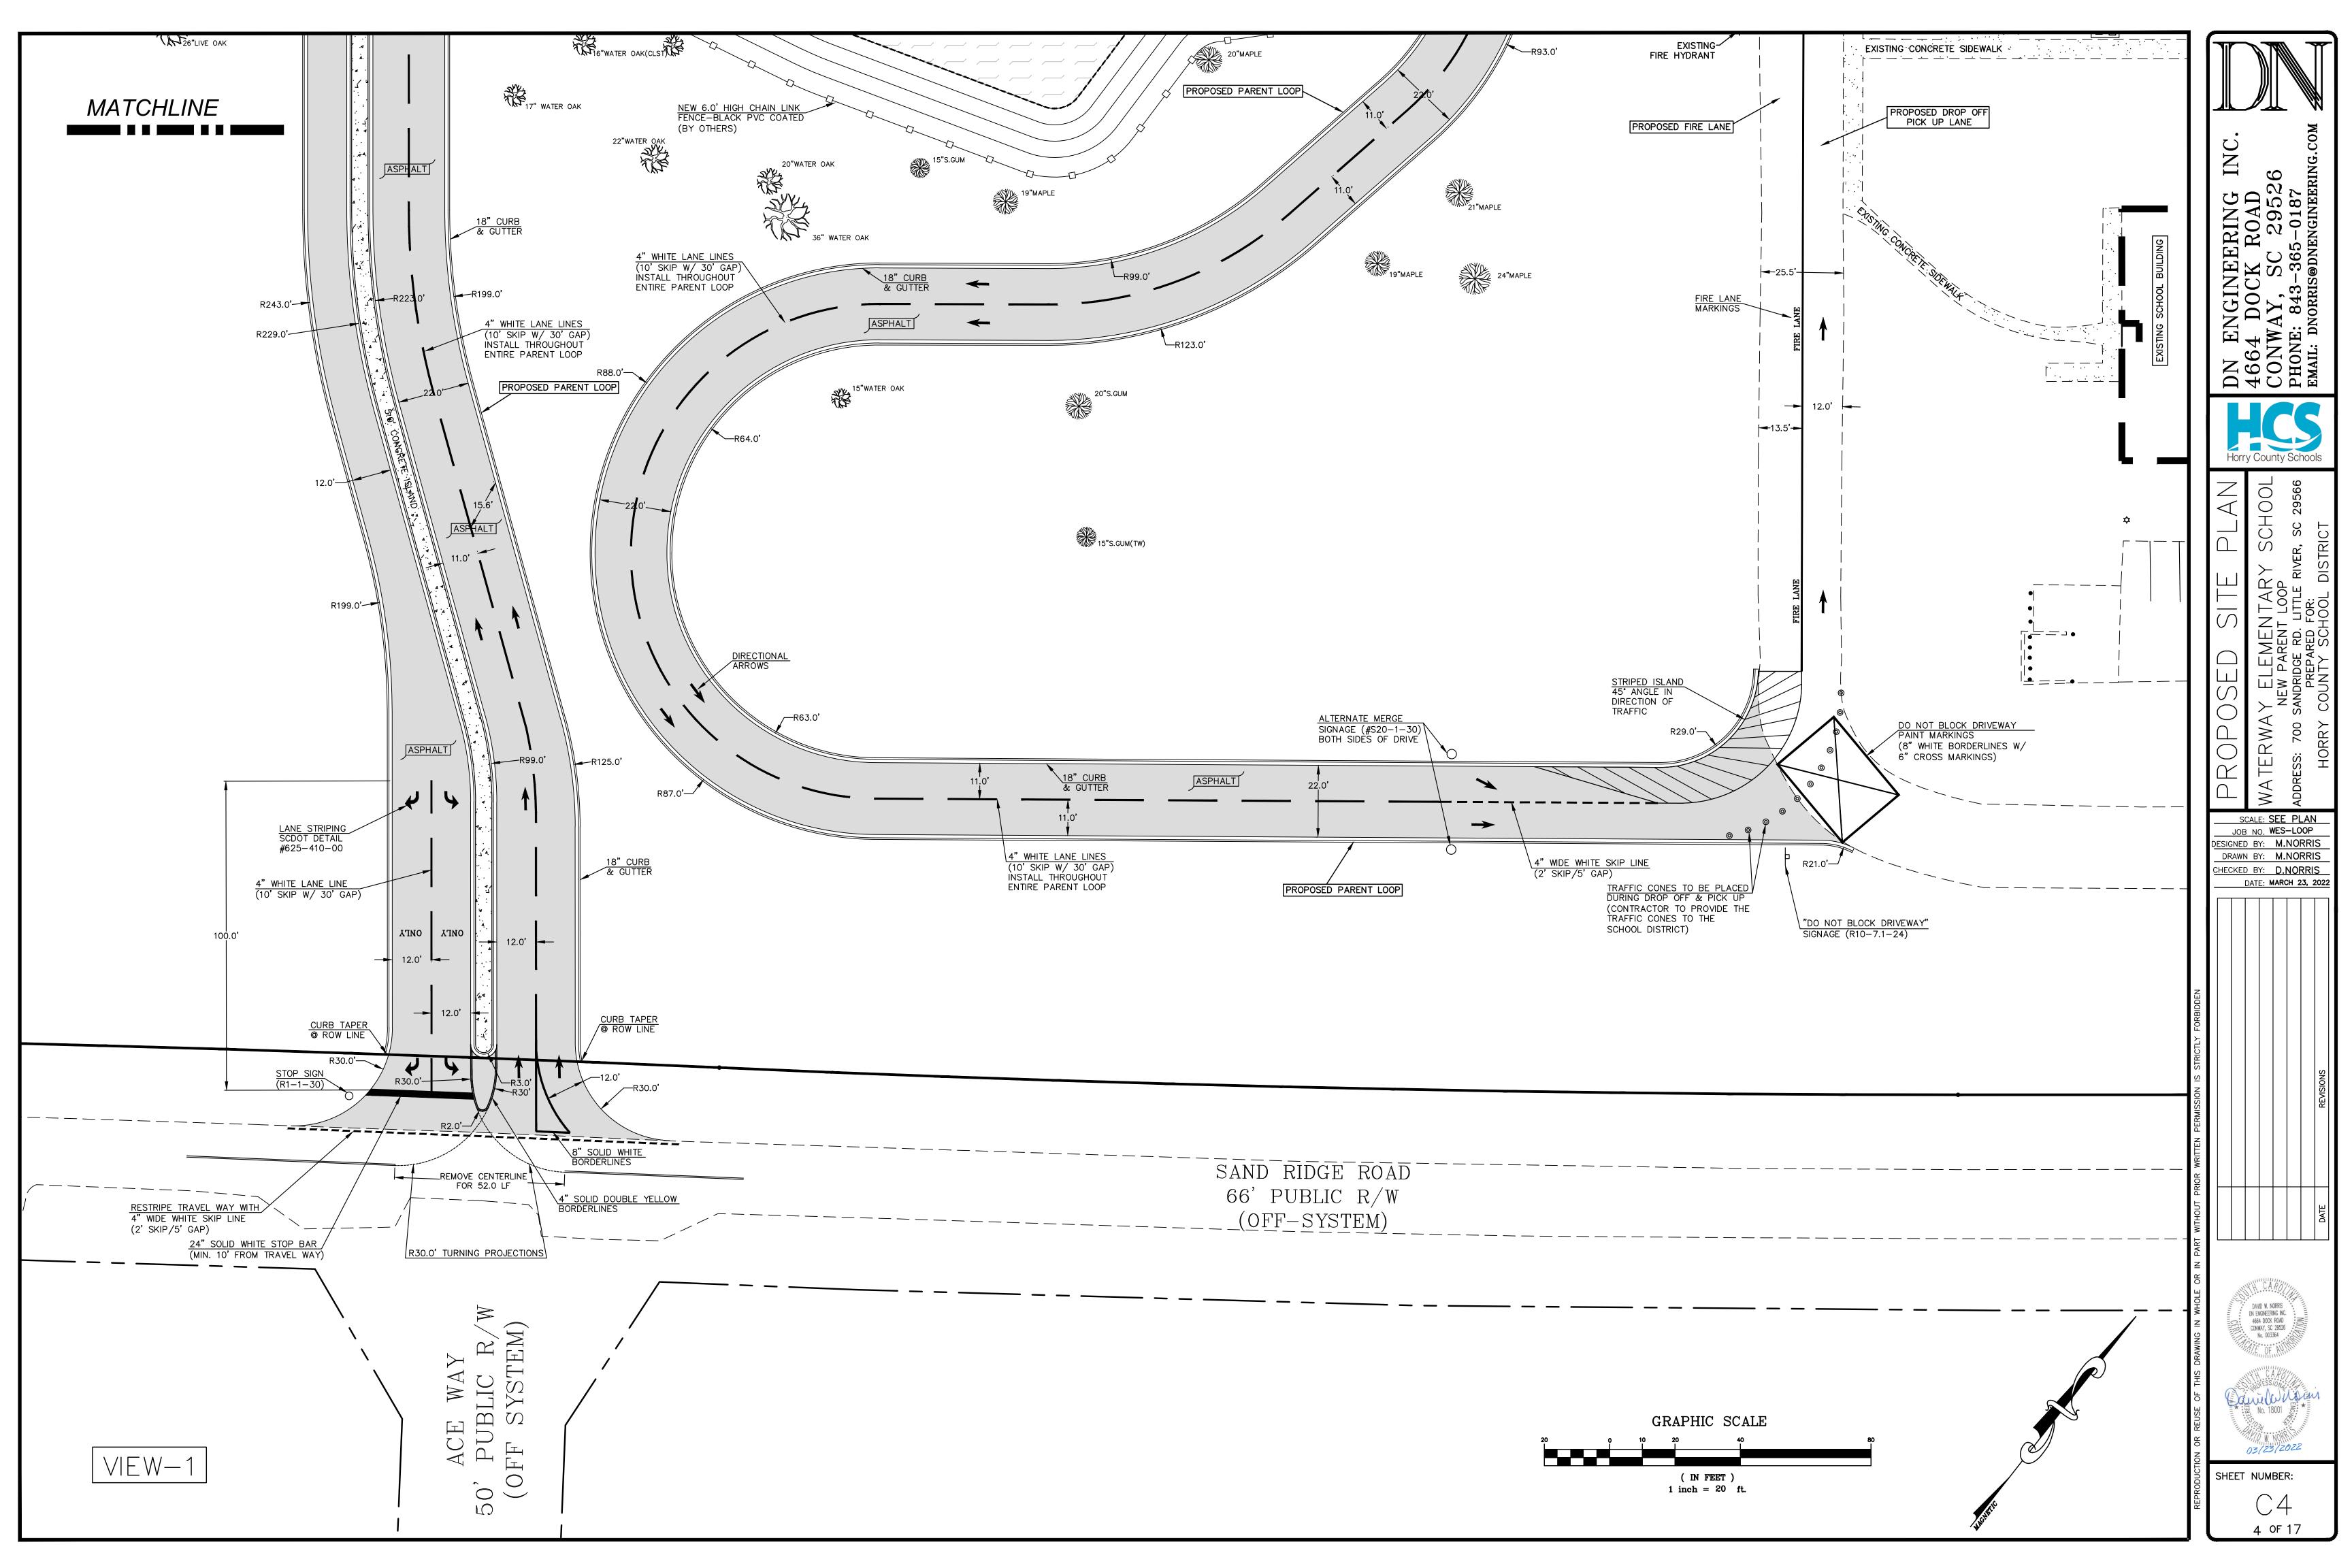


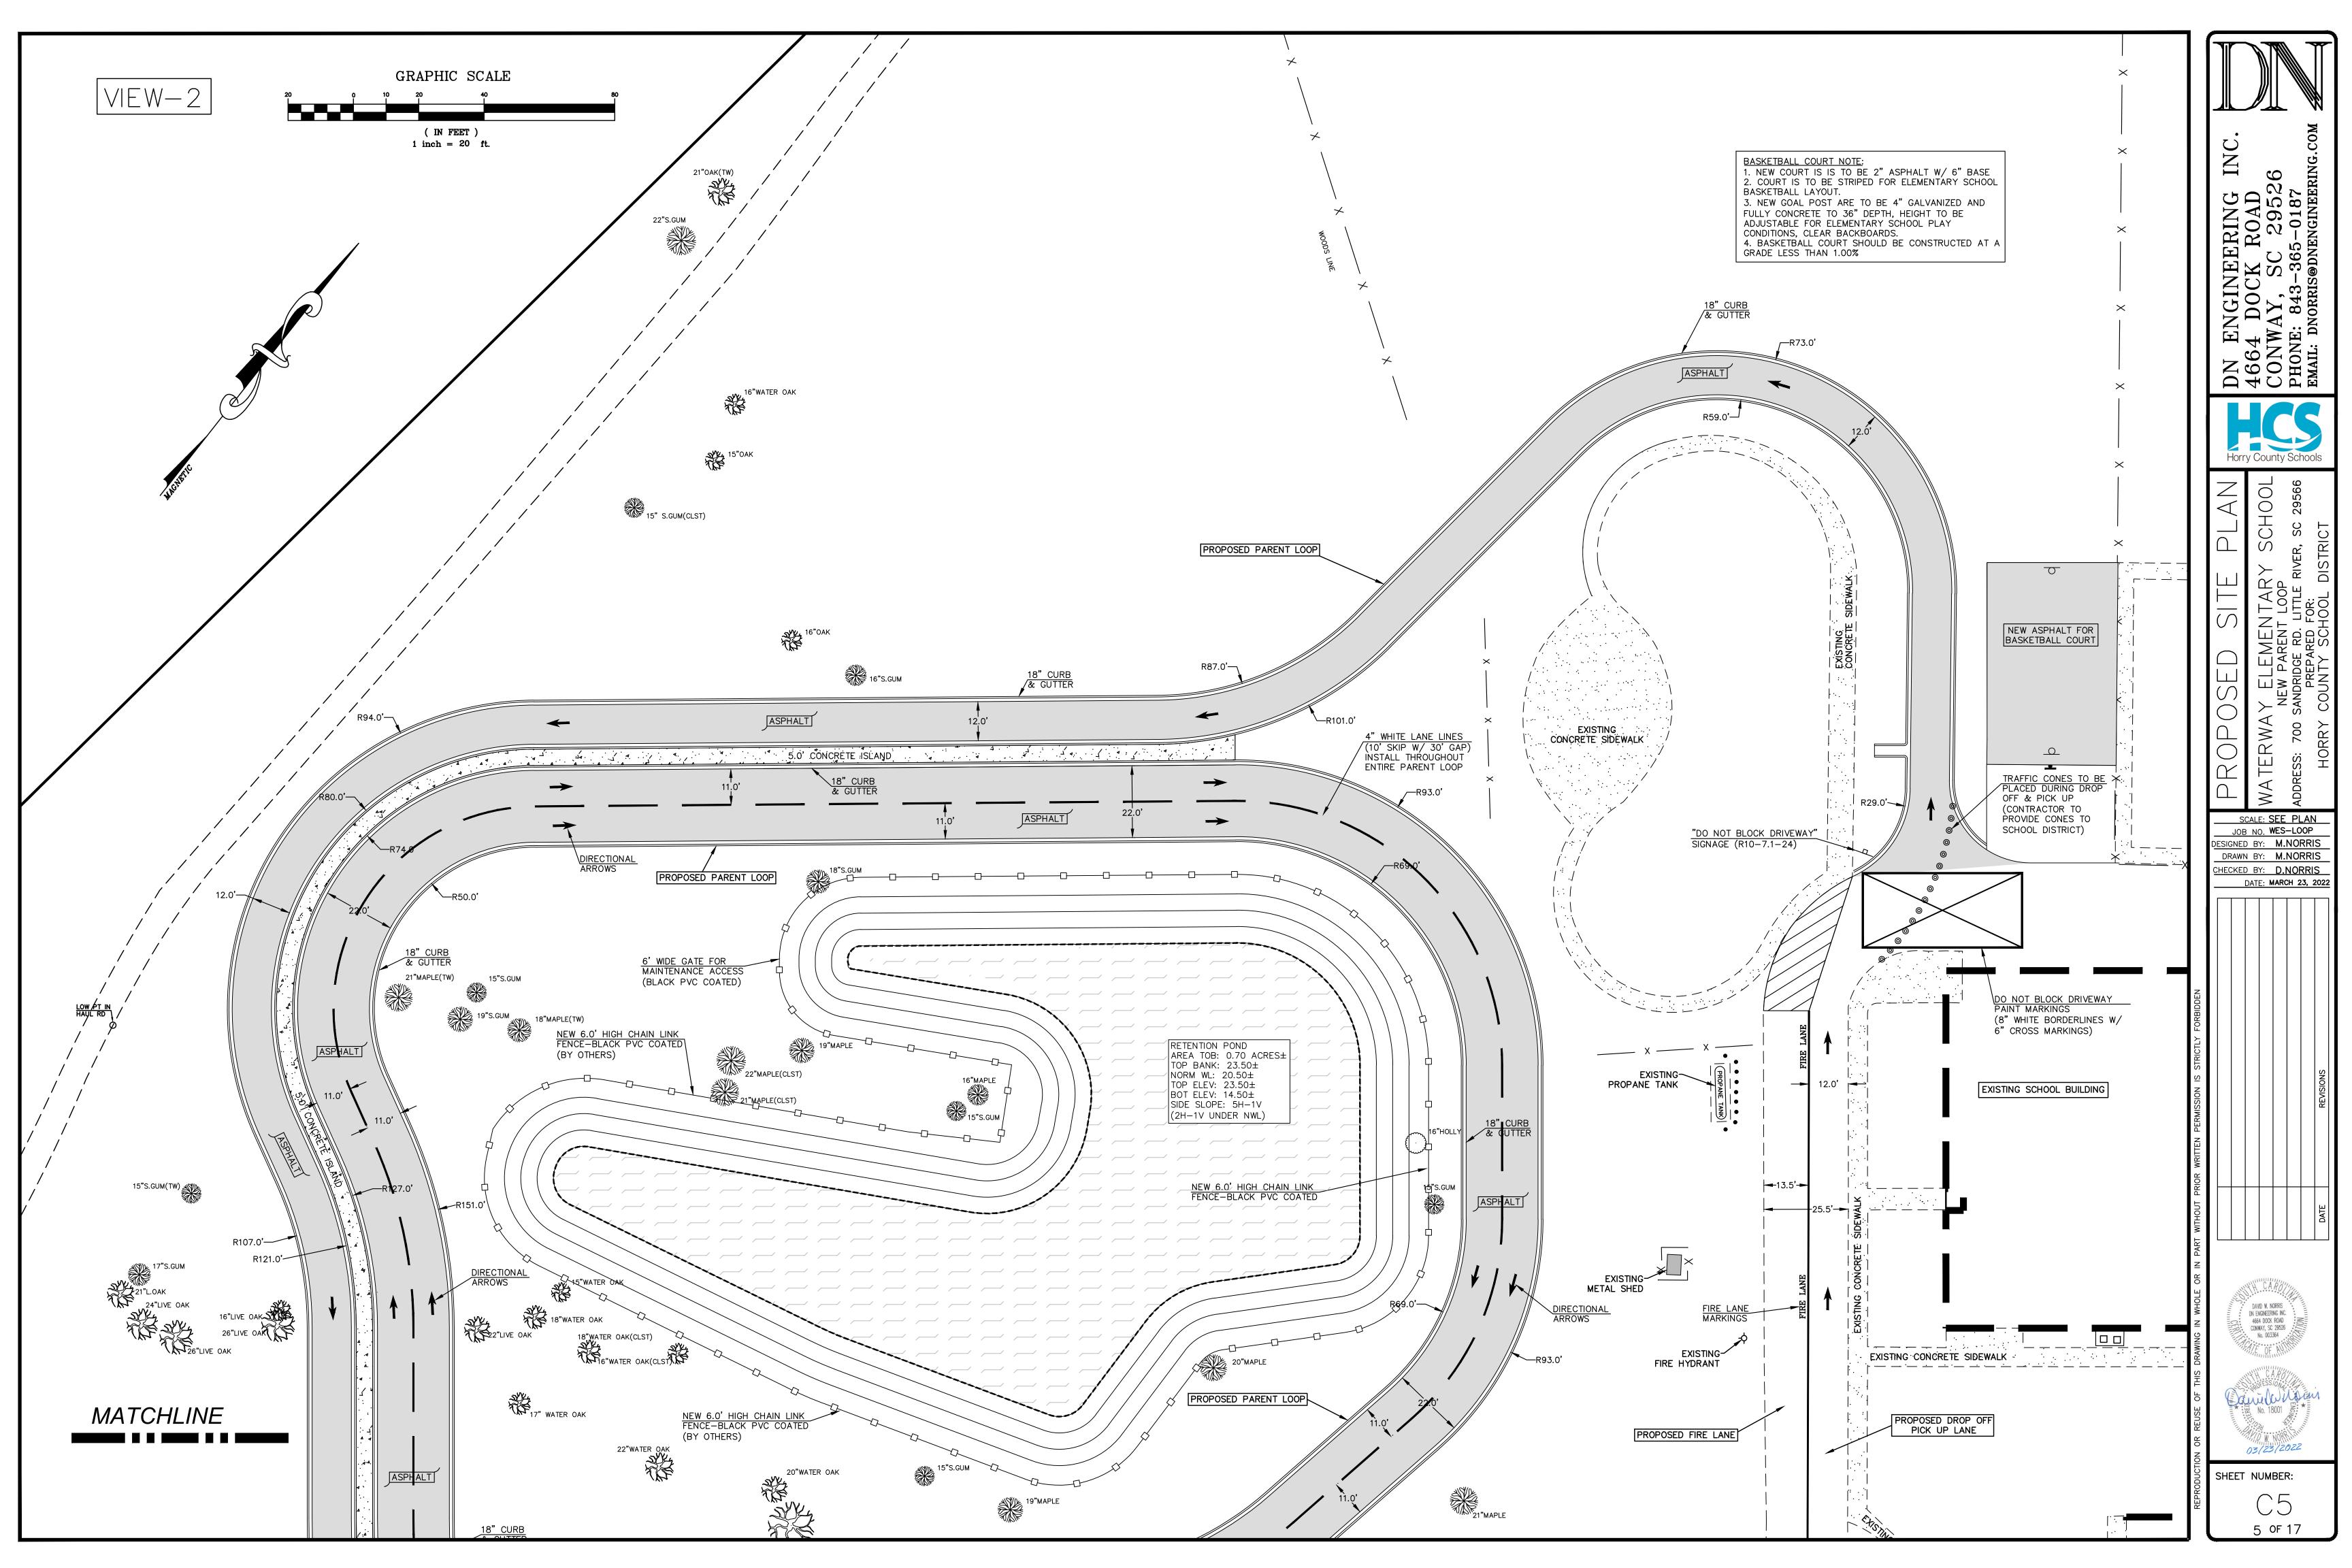


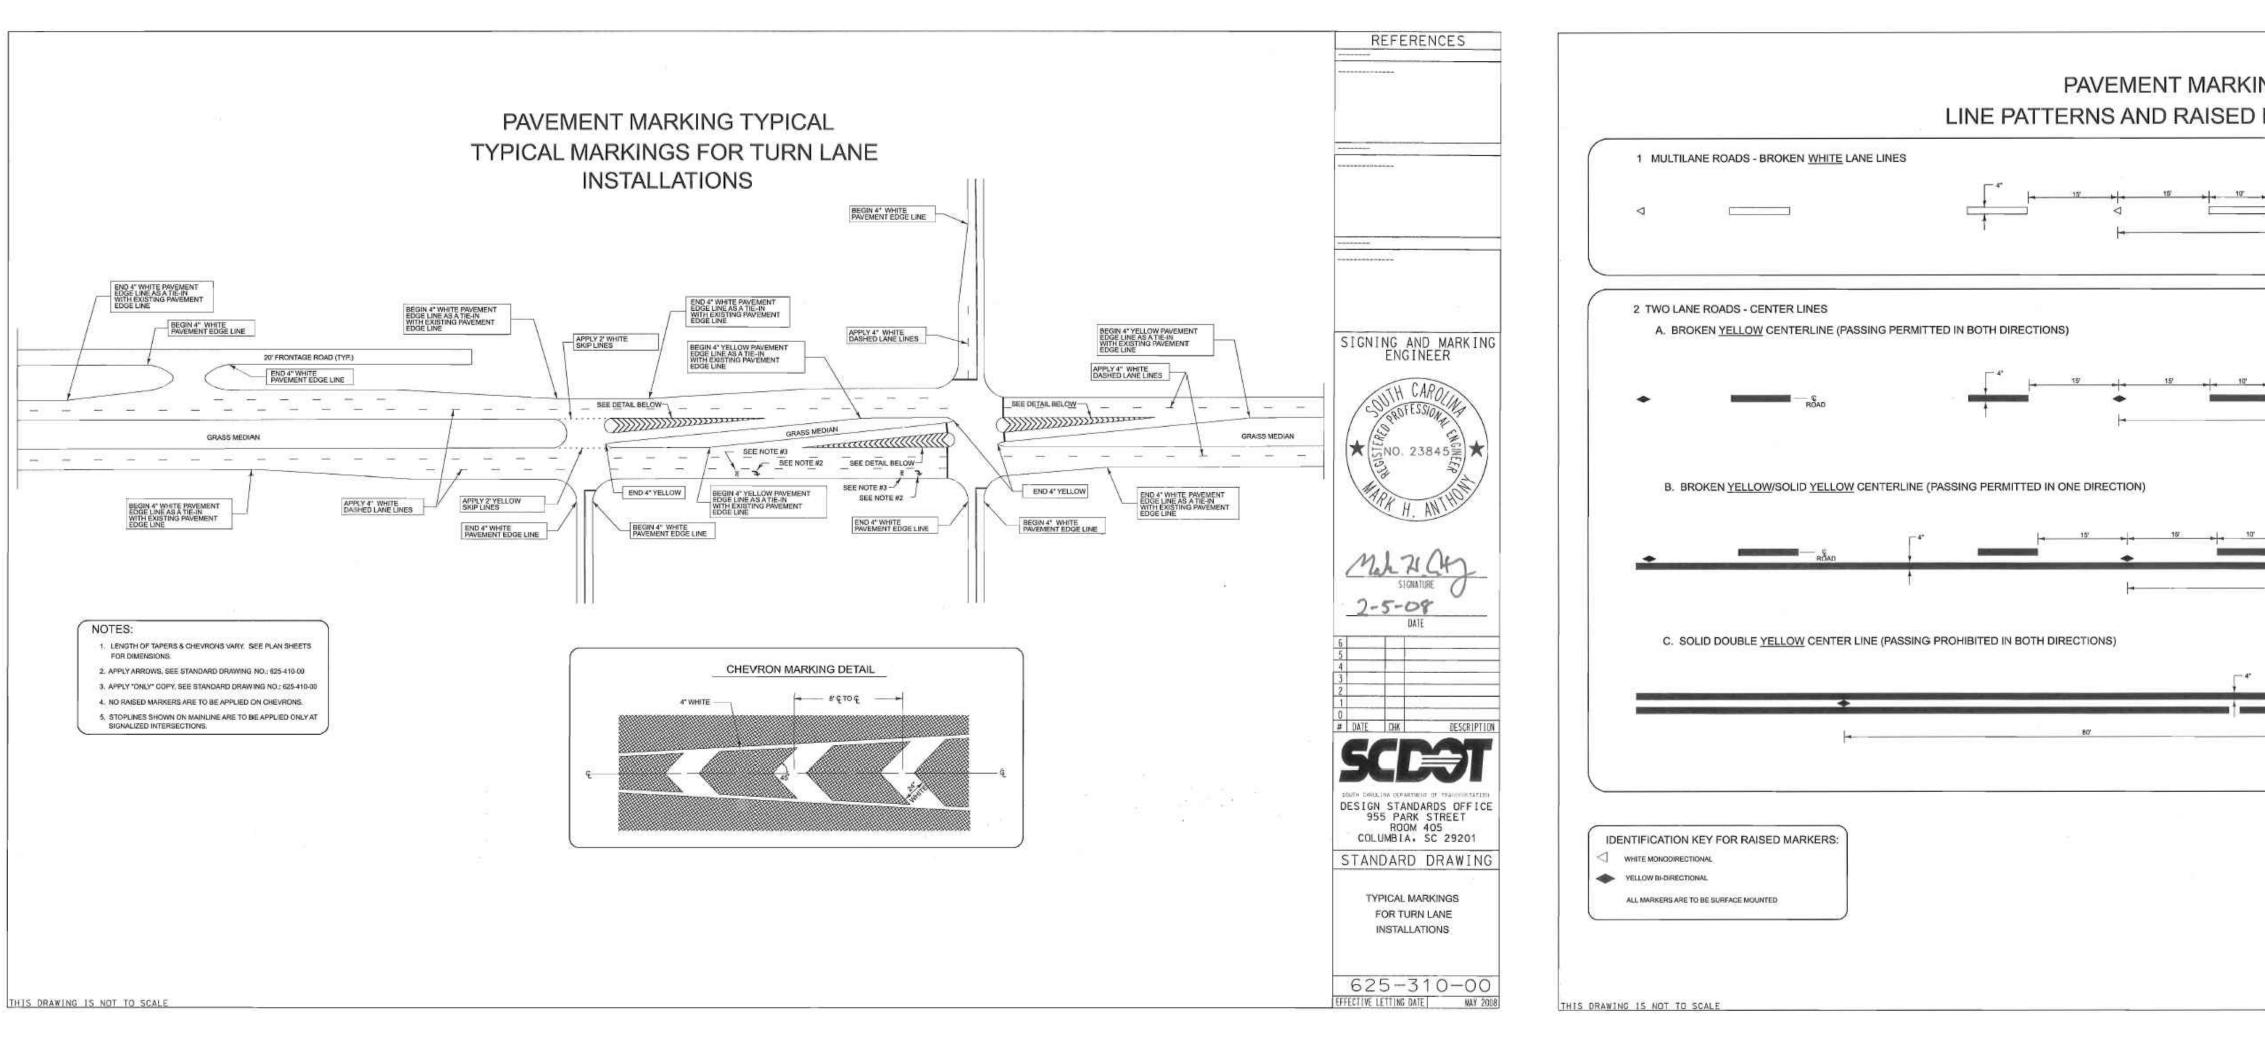


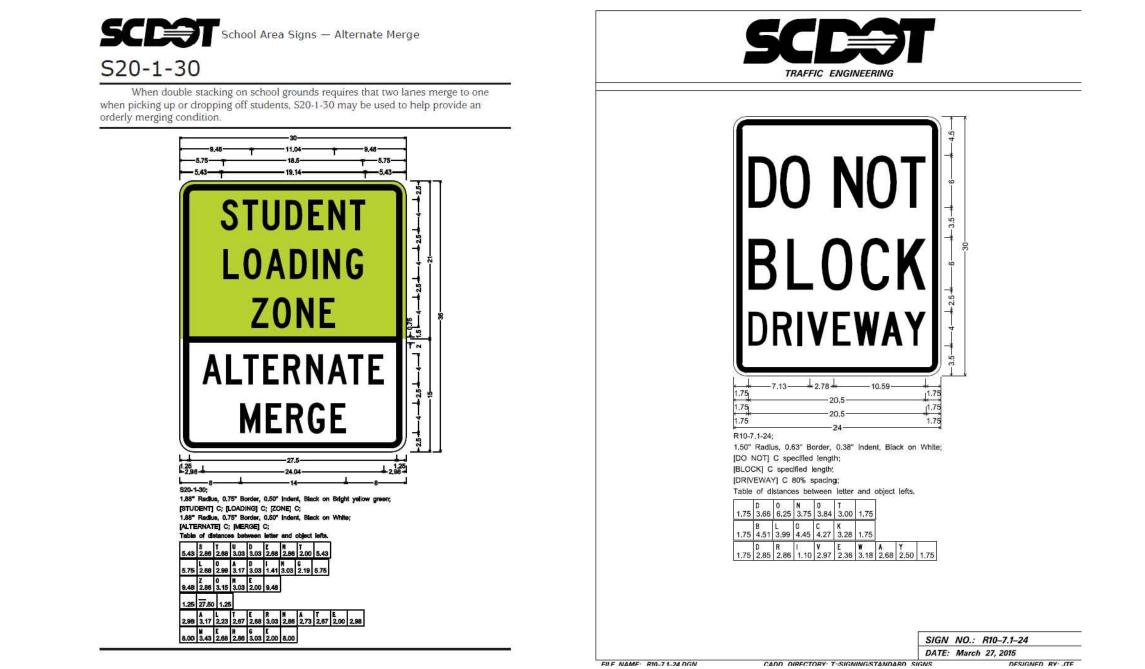

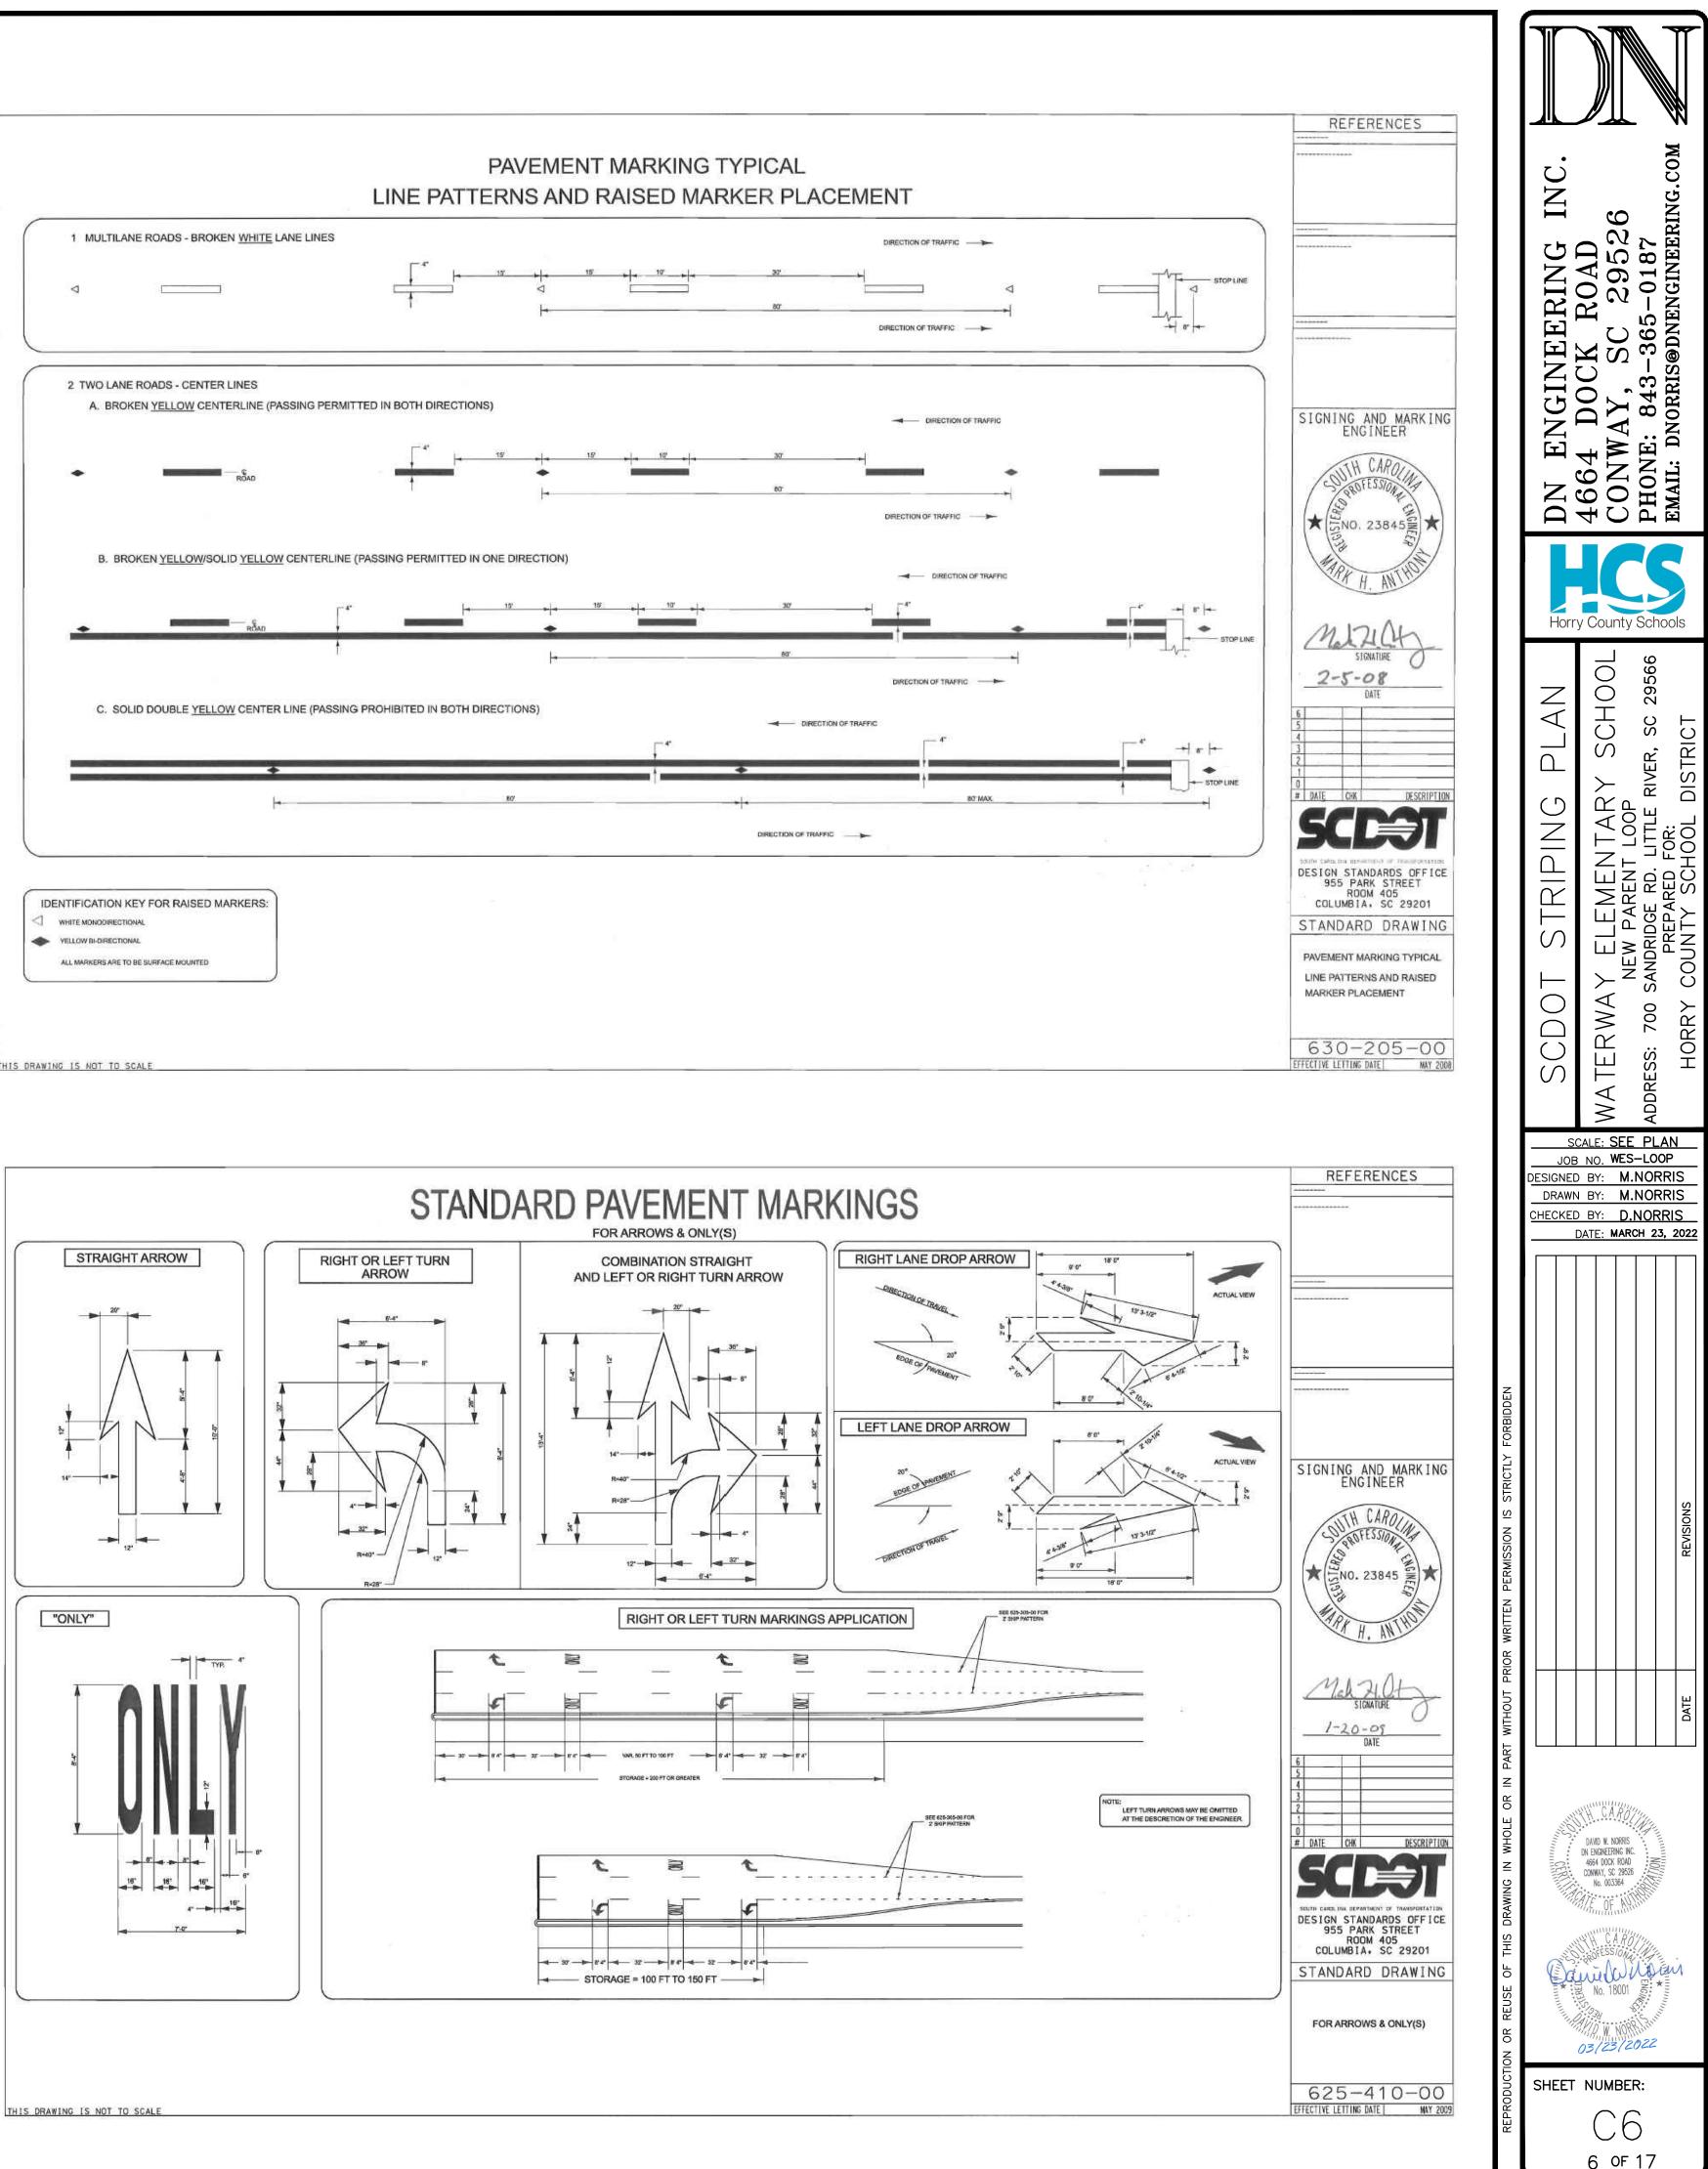


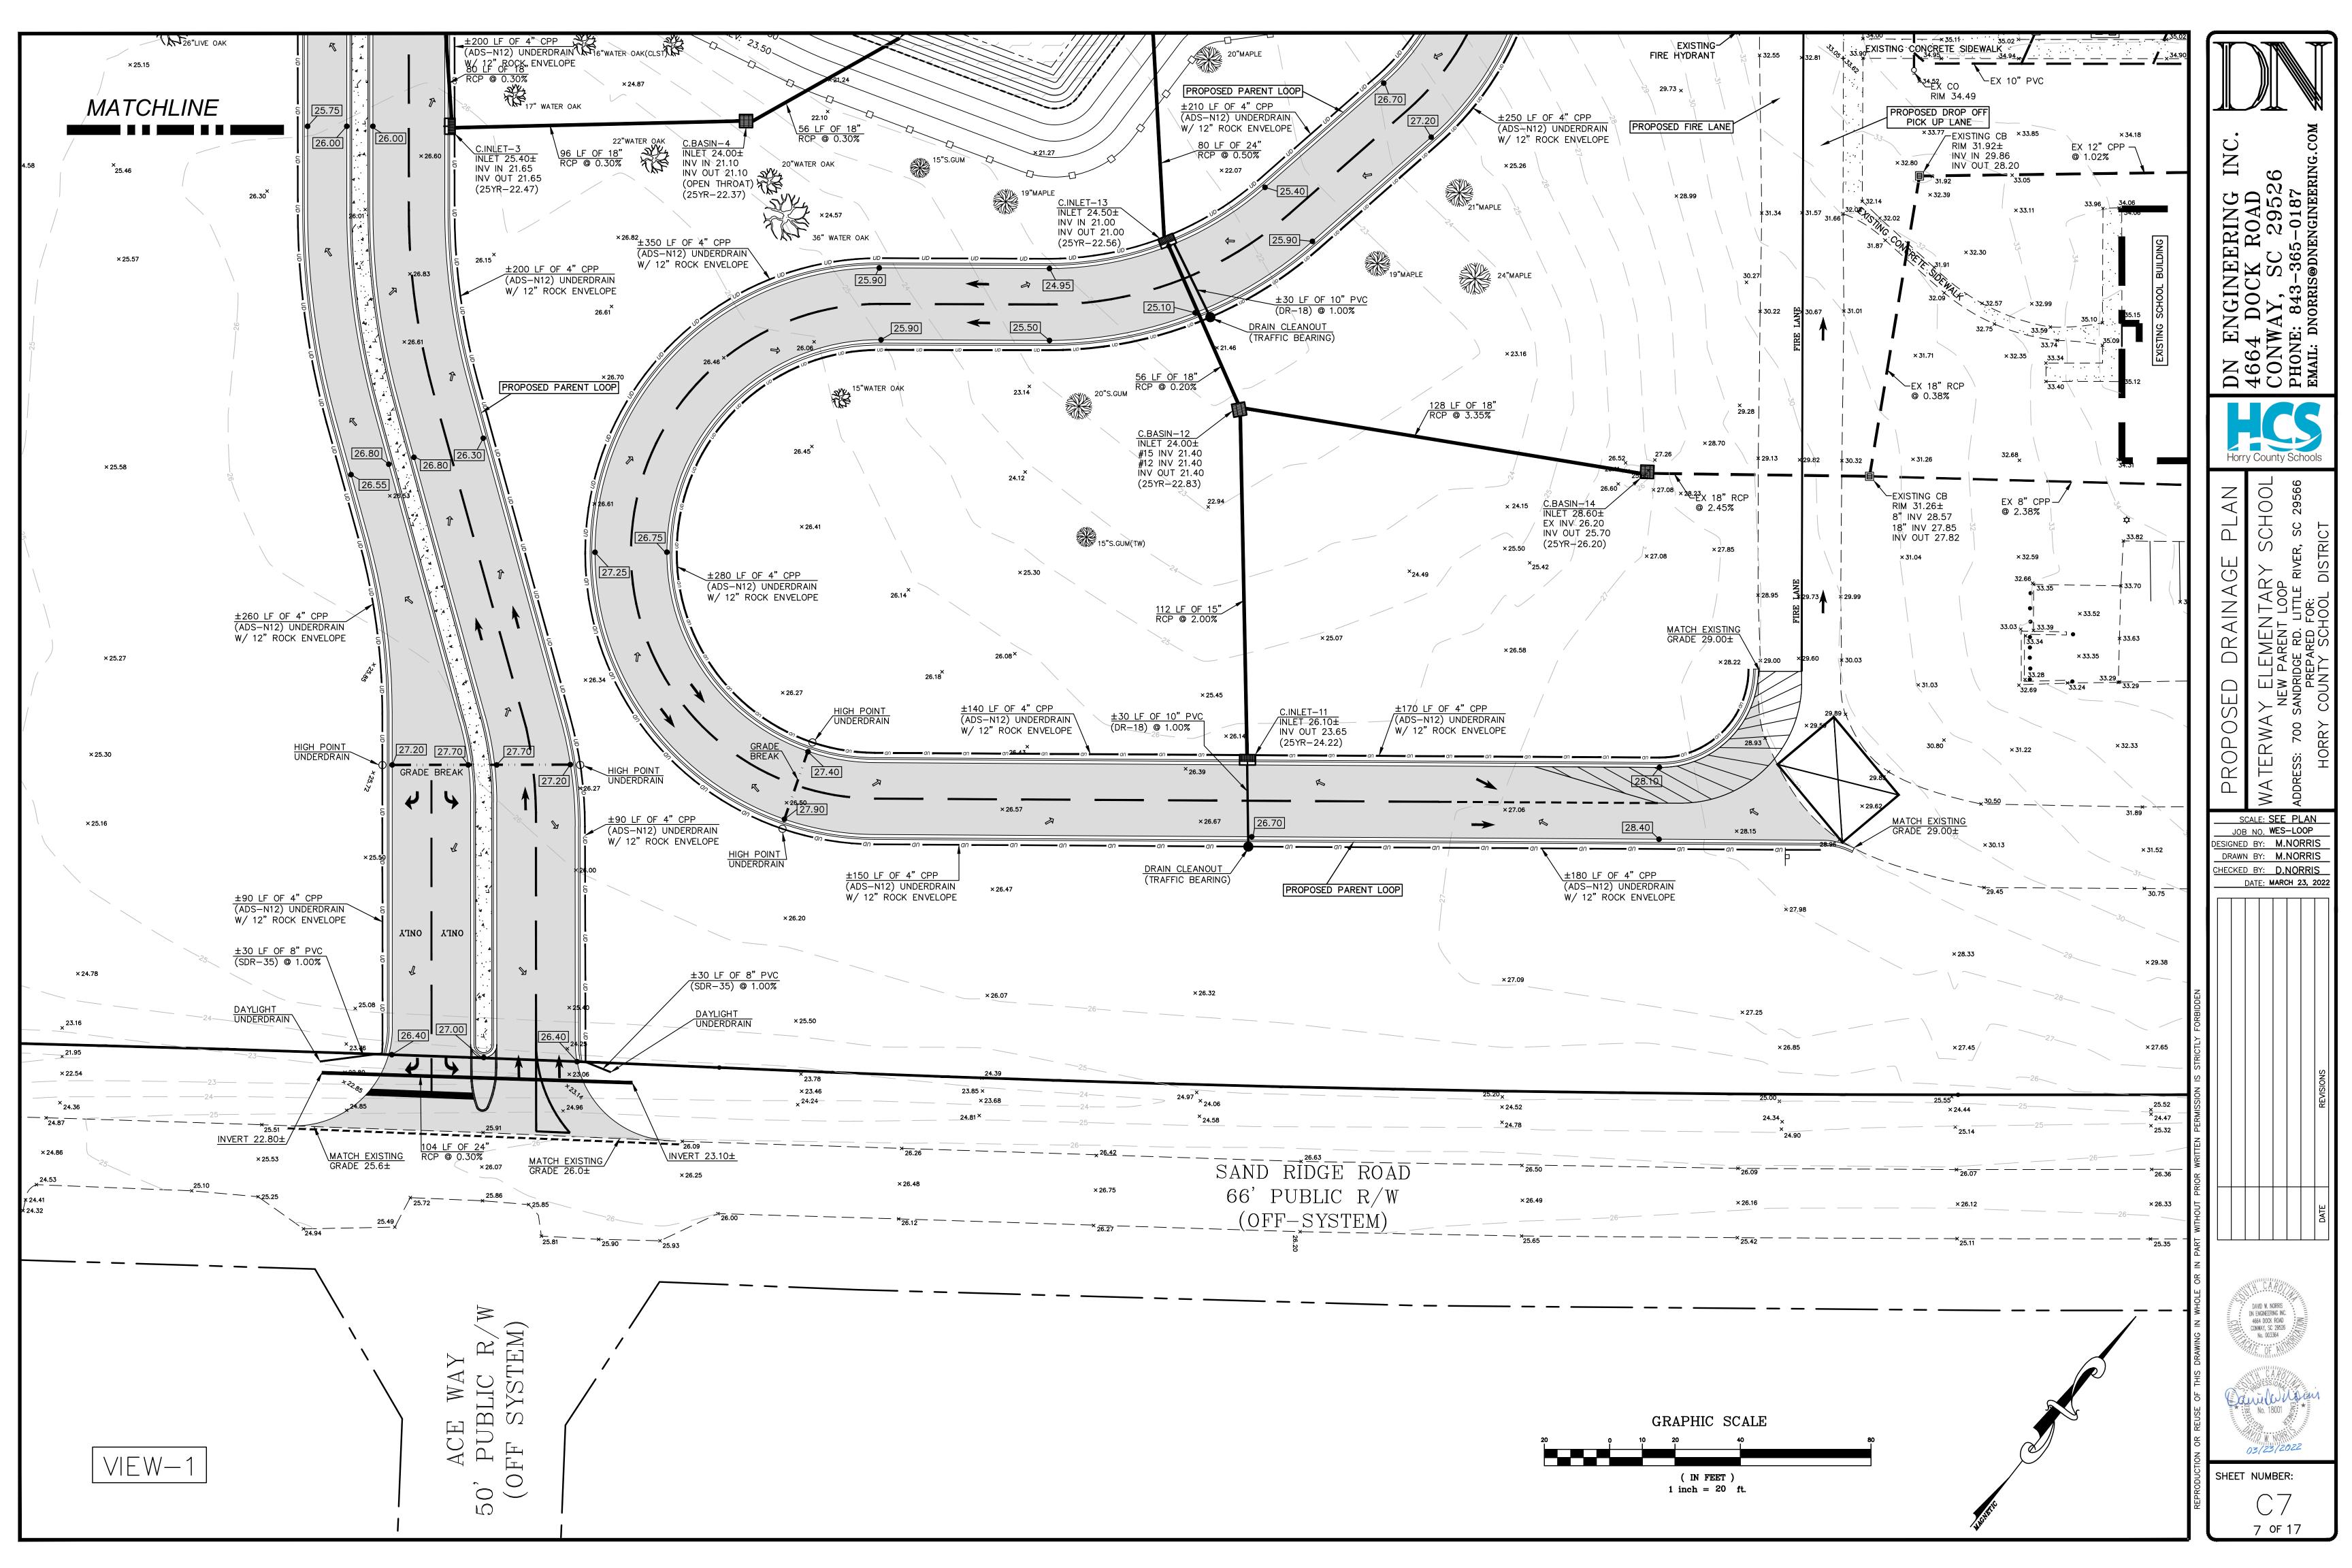


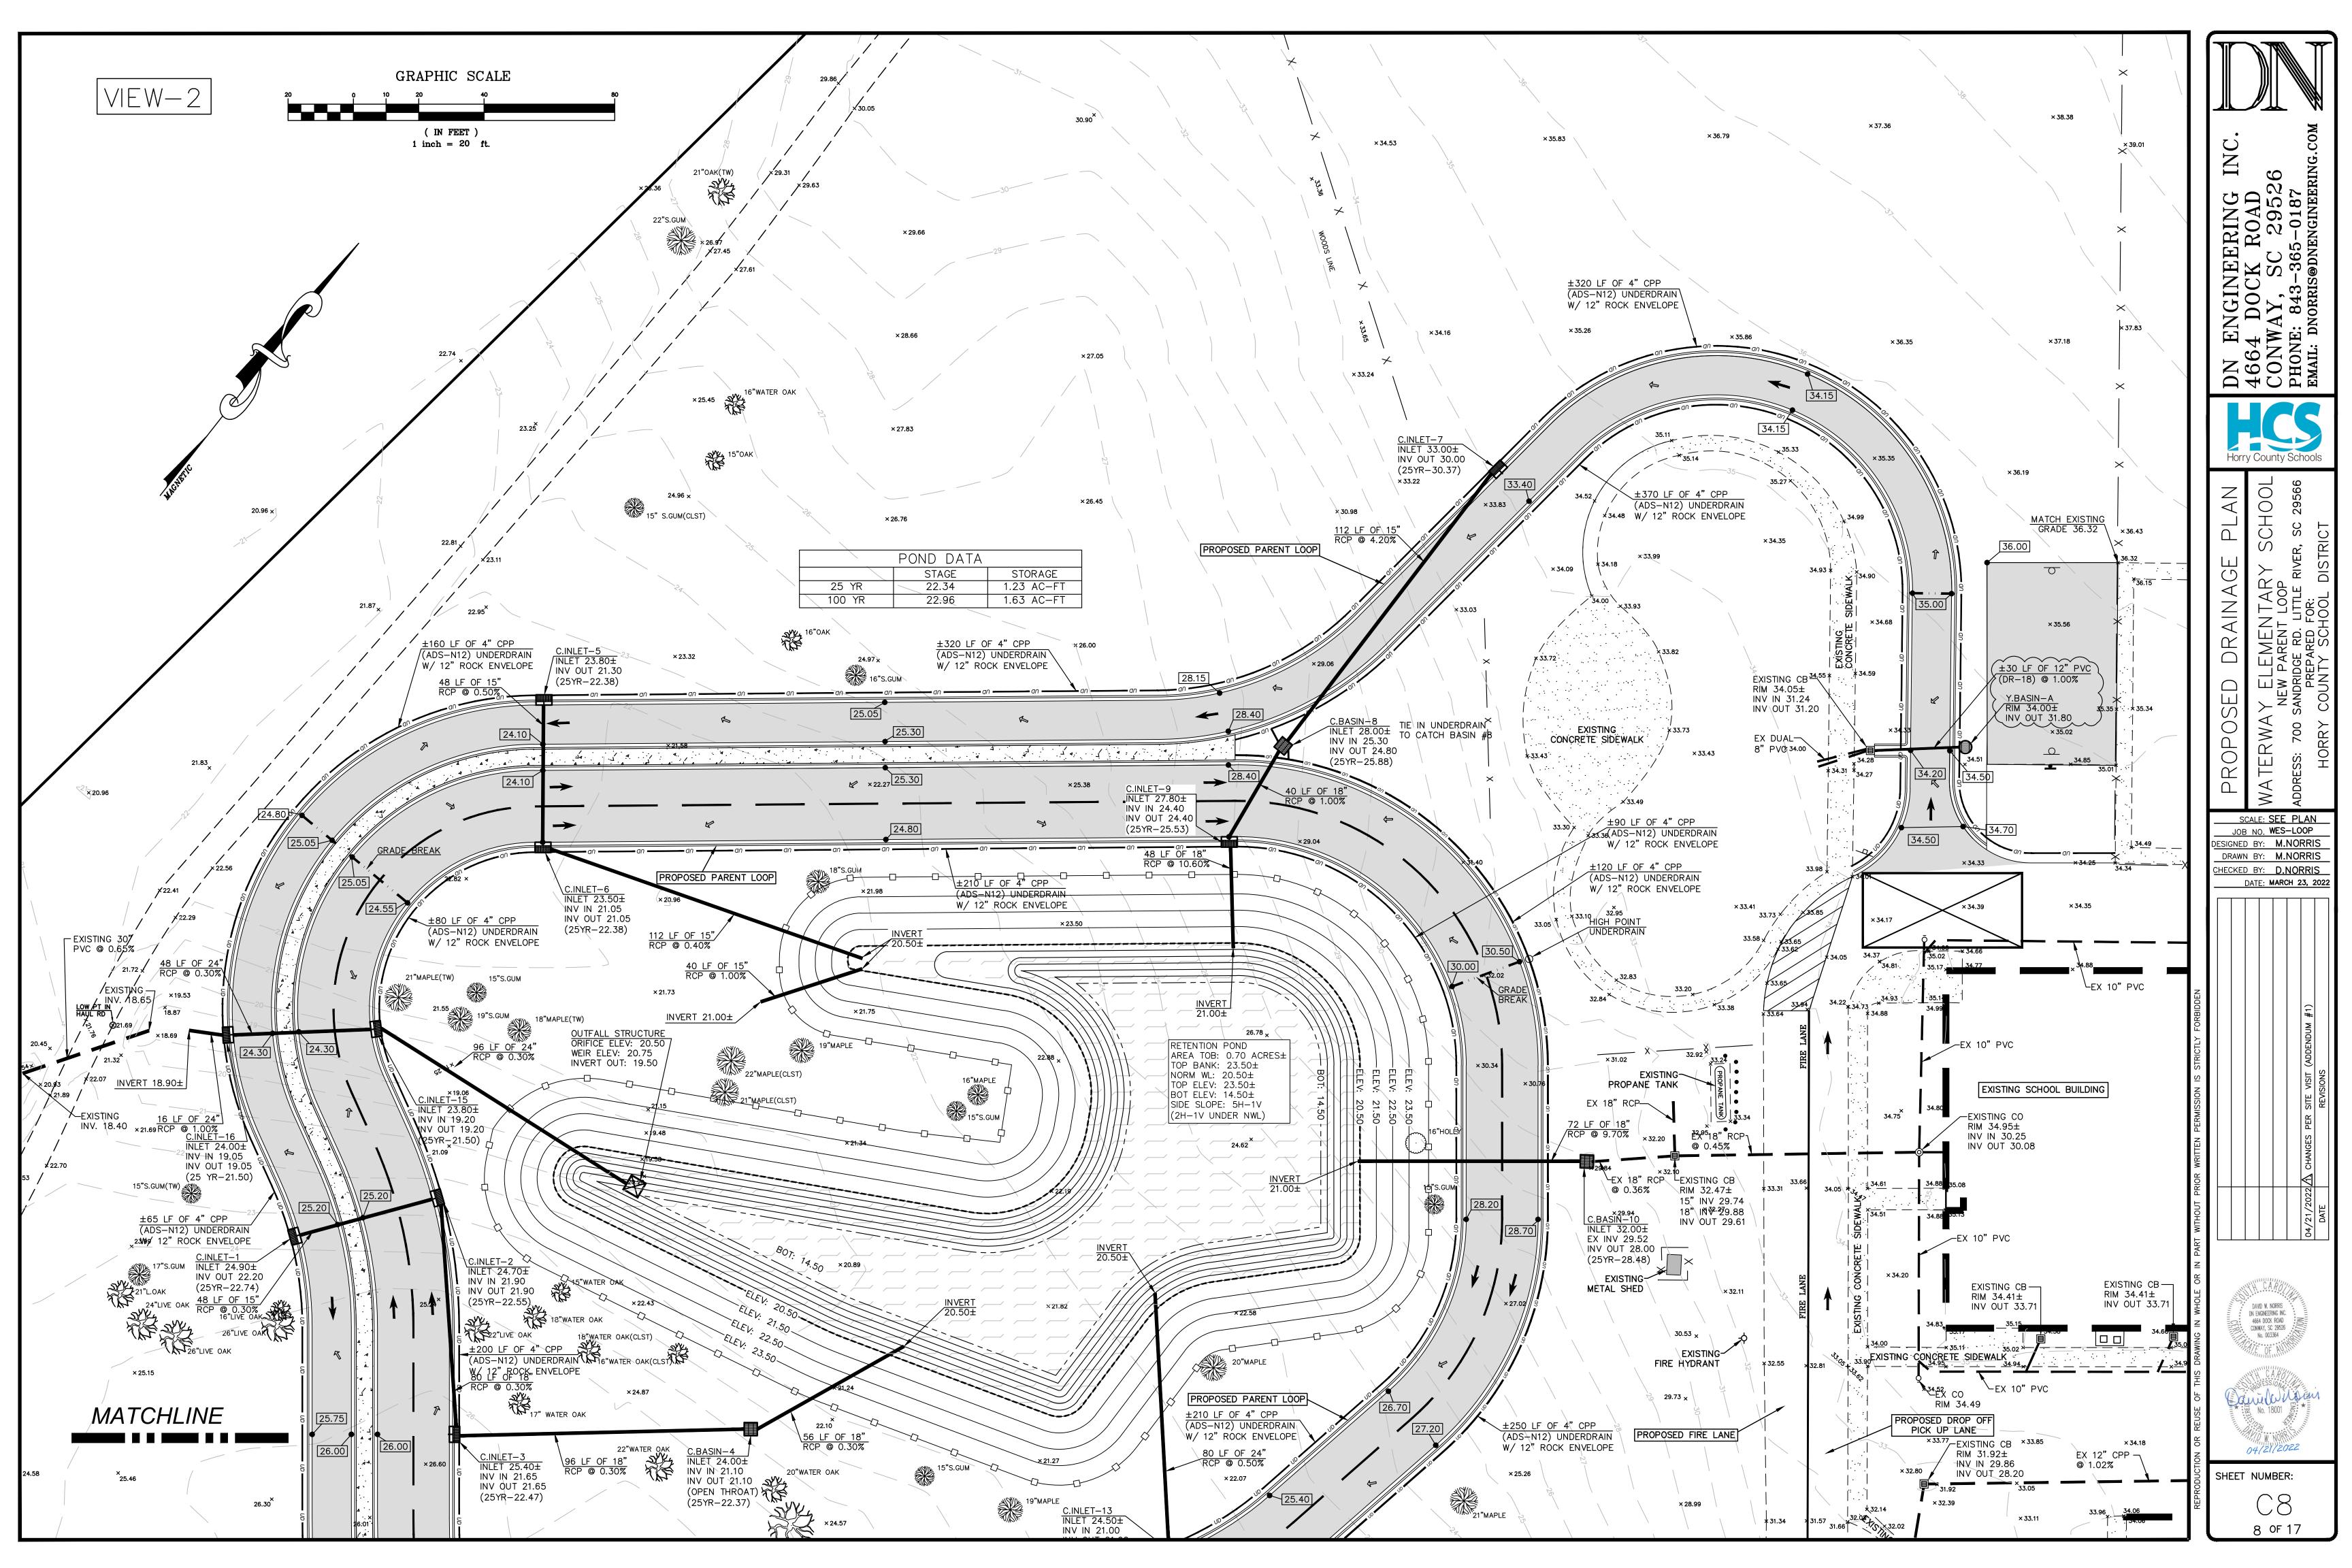


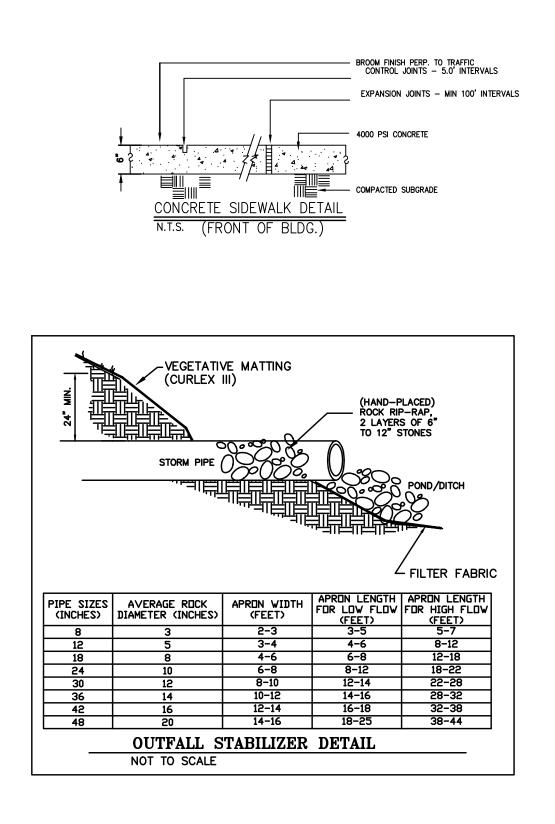


NOTES:

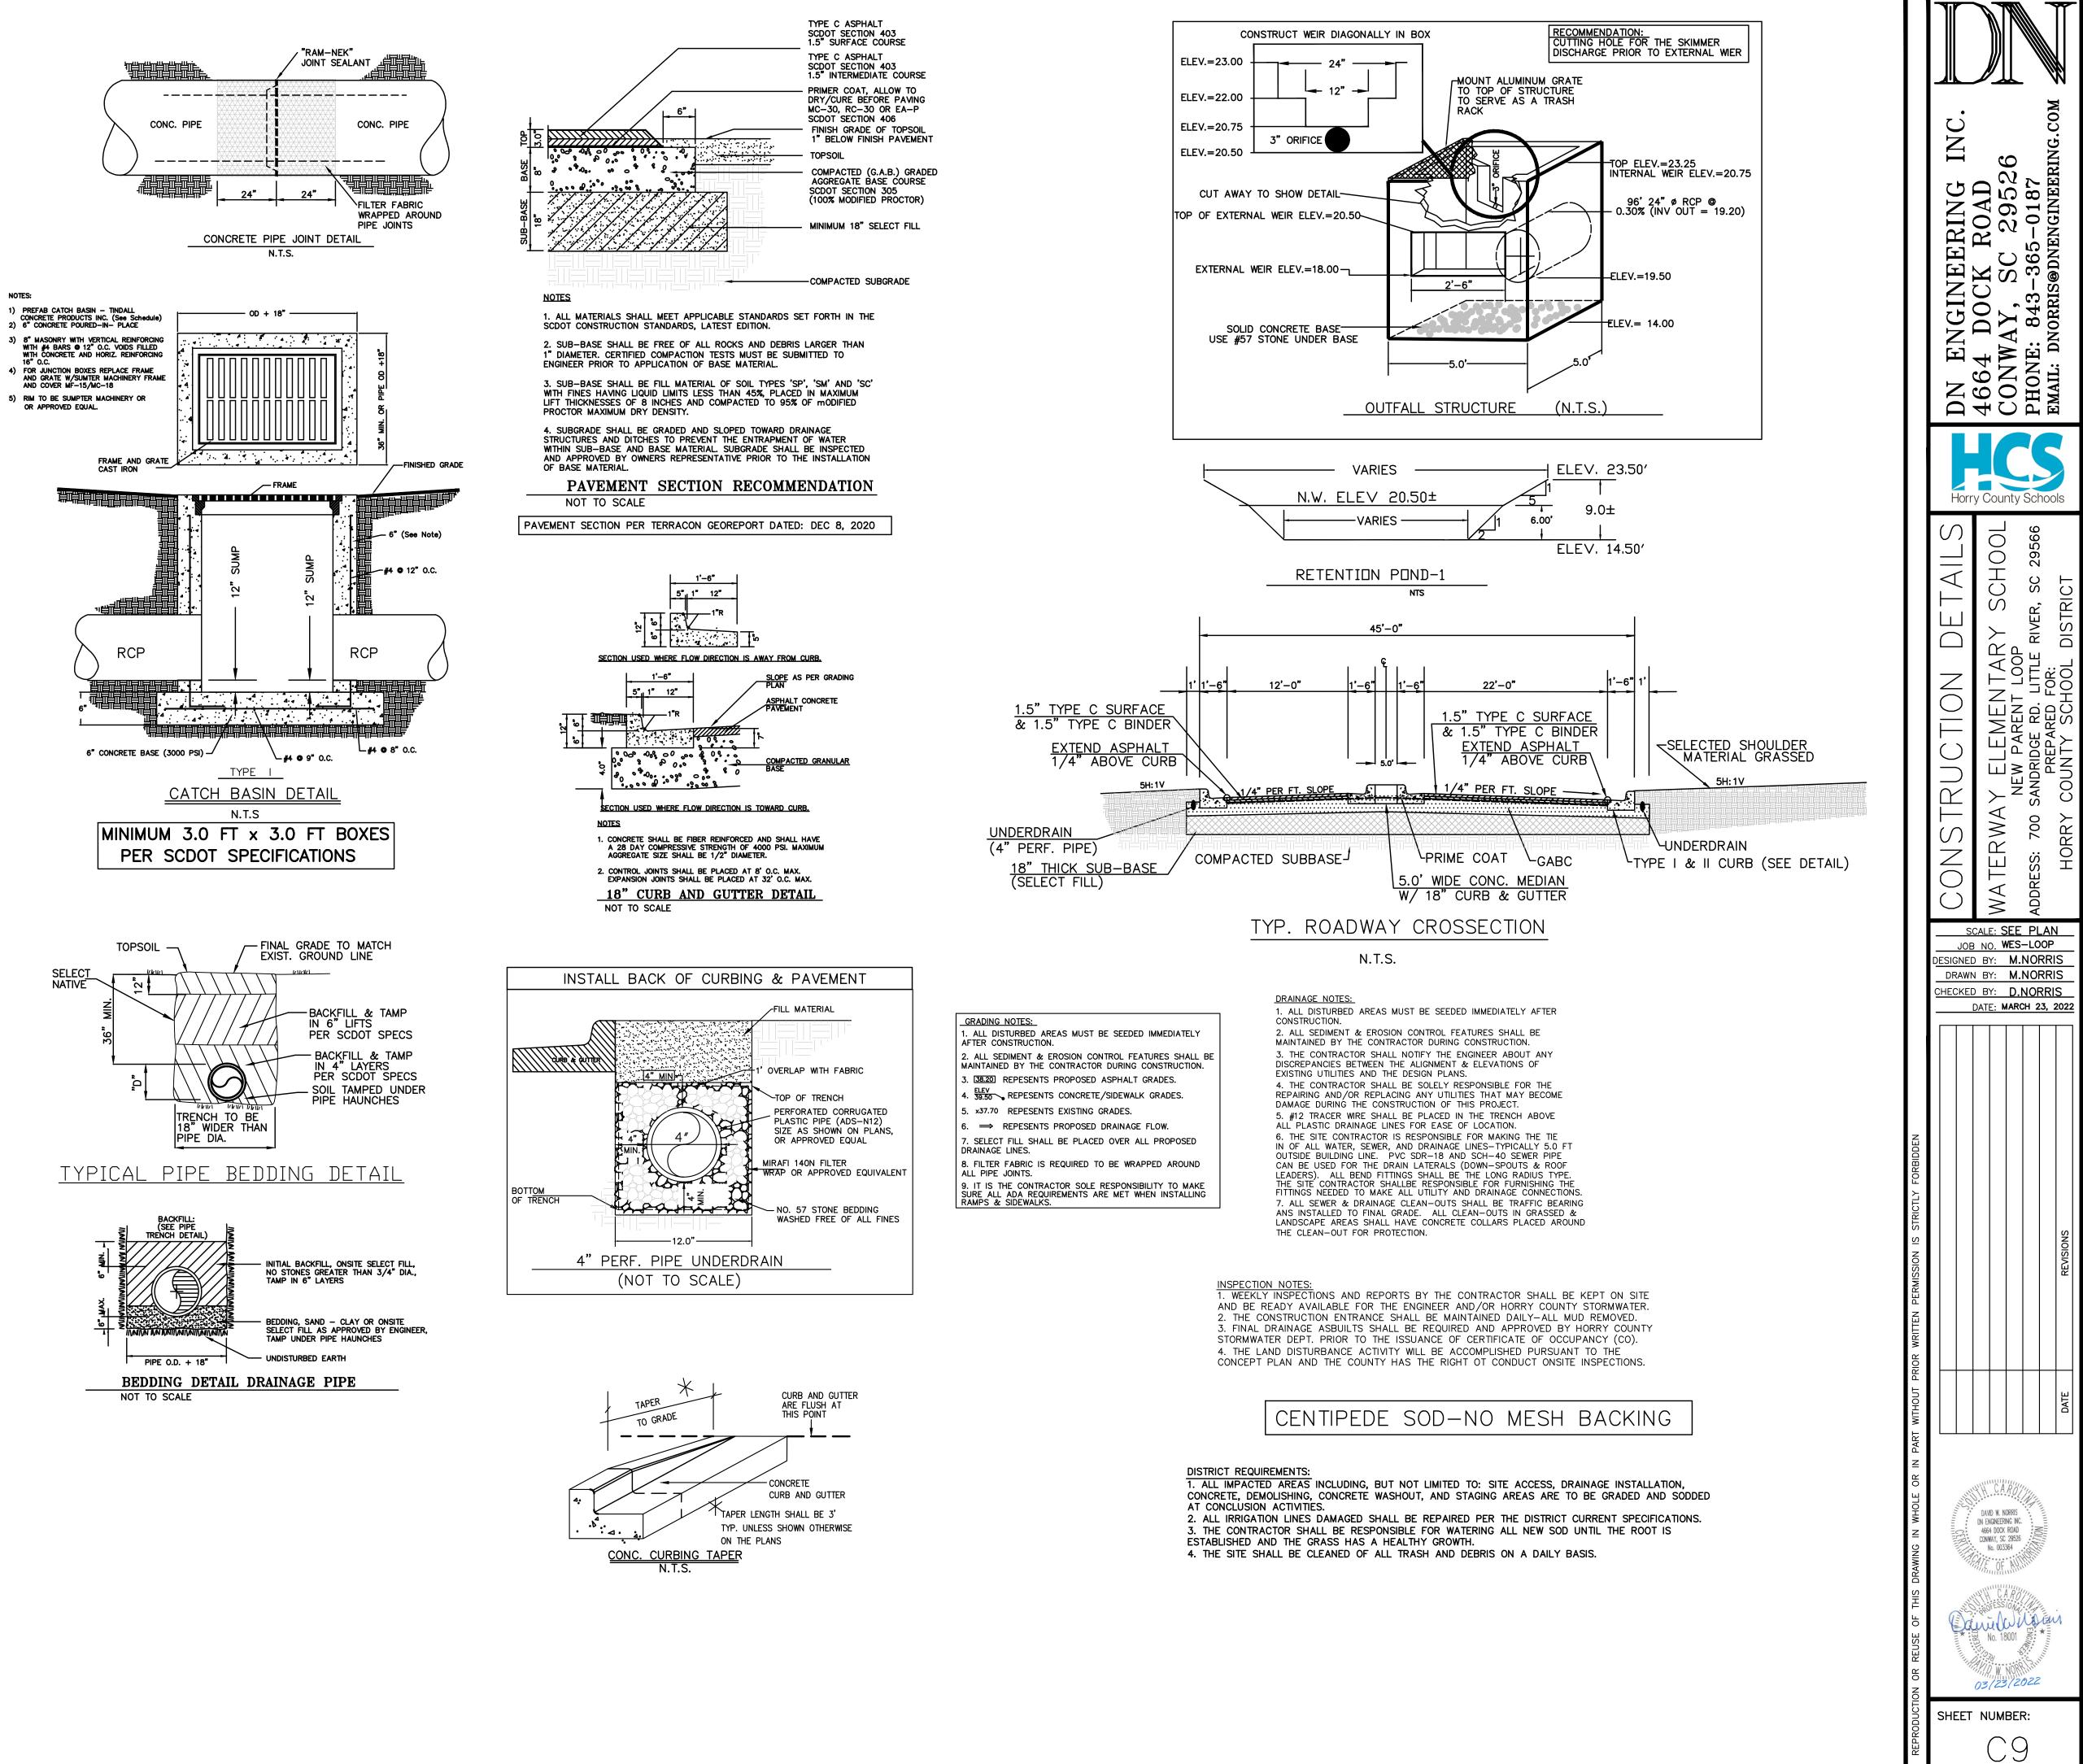


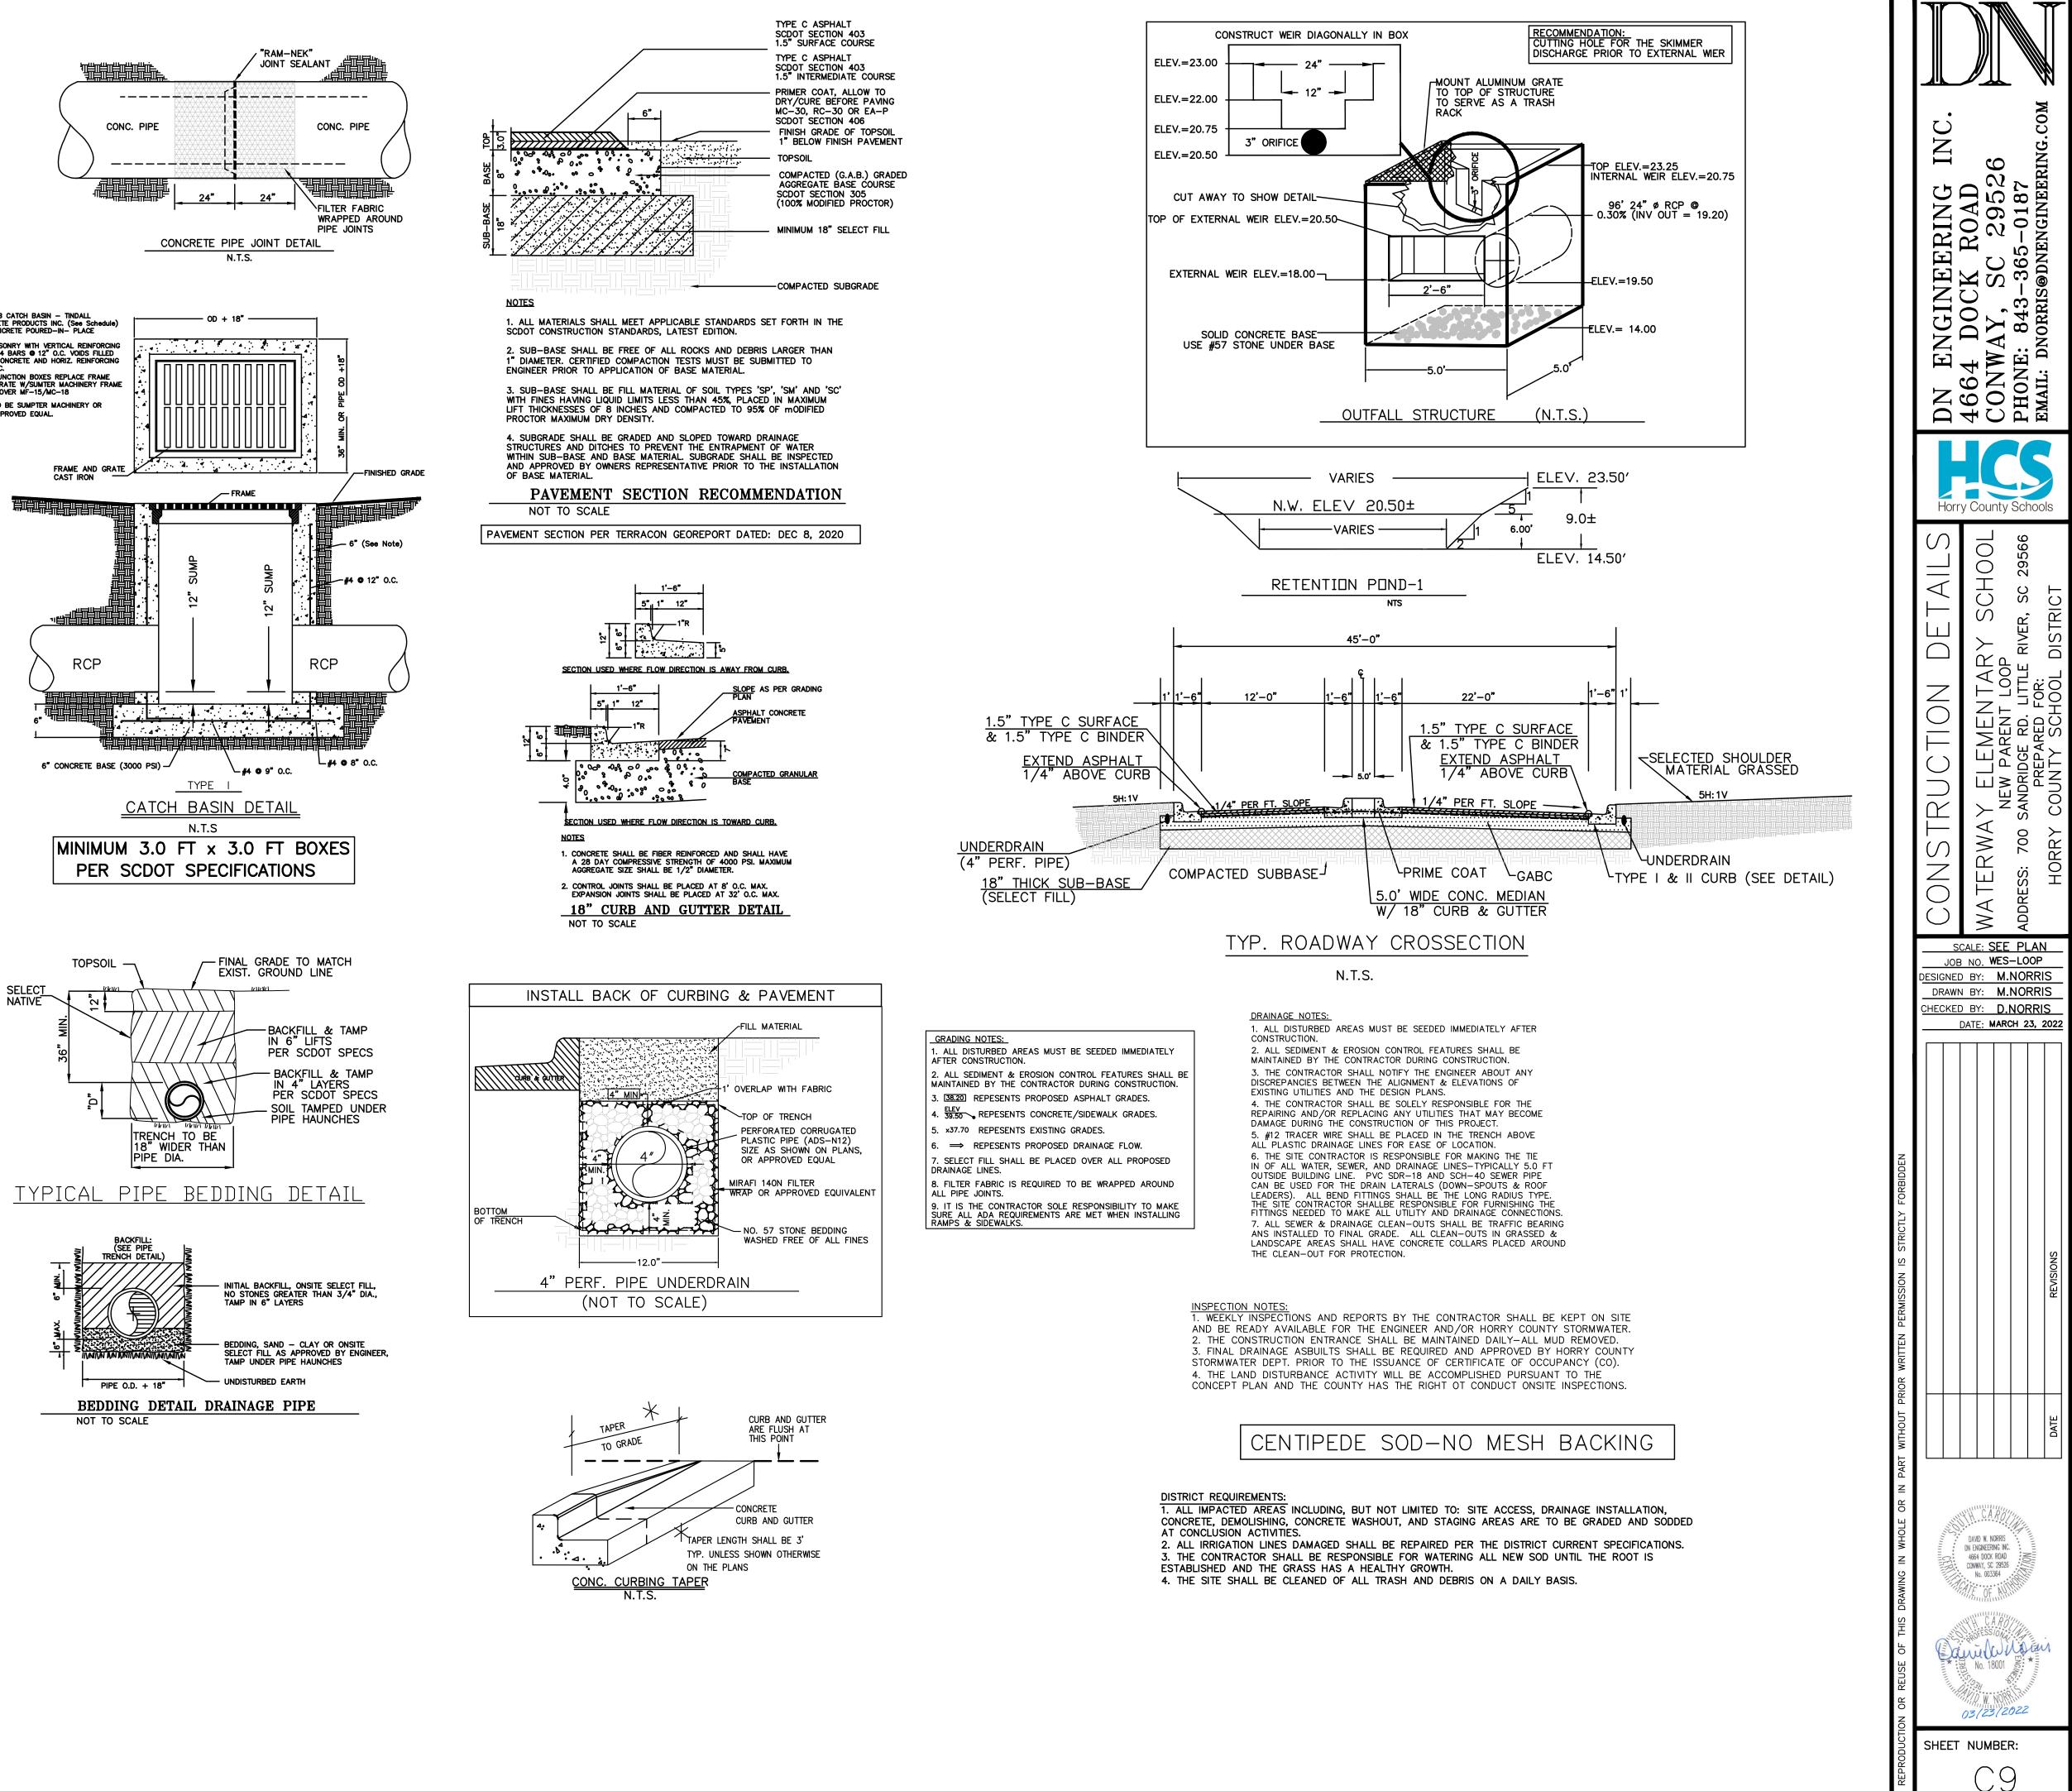


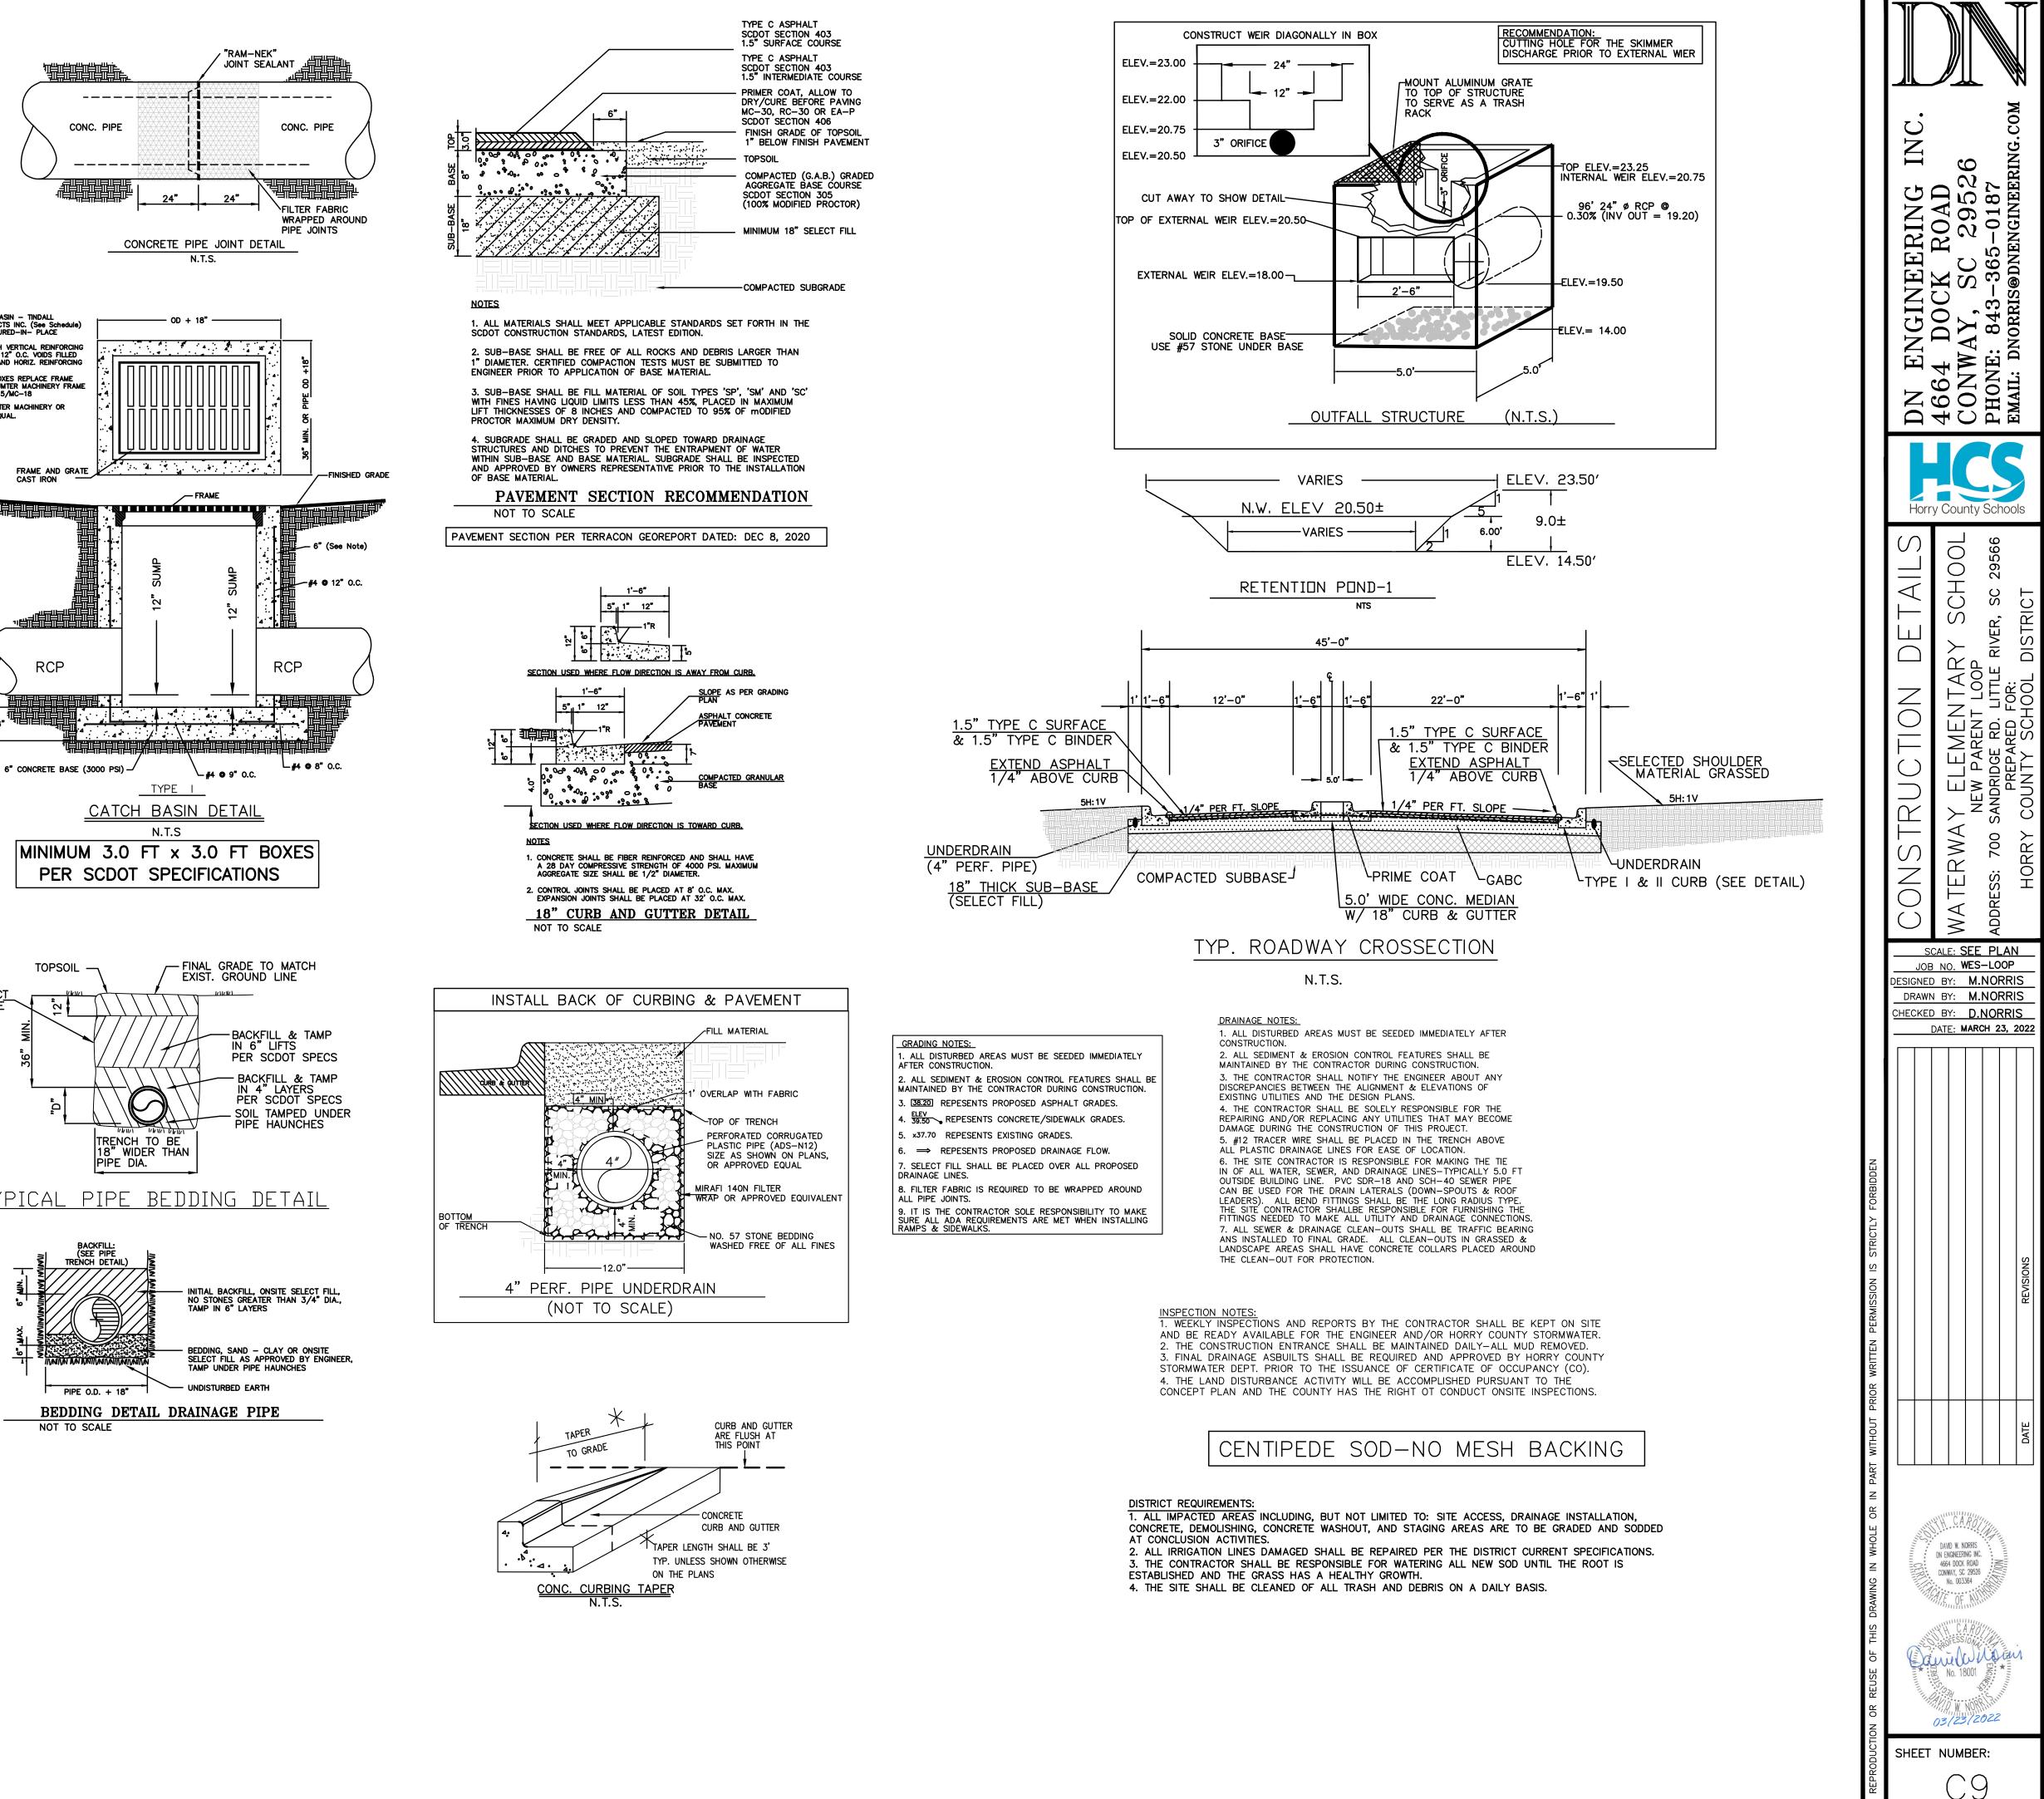

9 OF 17

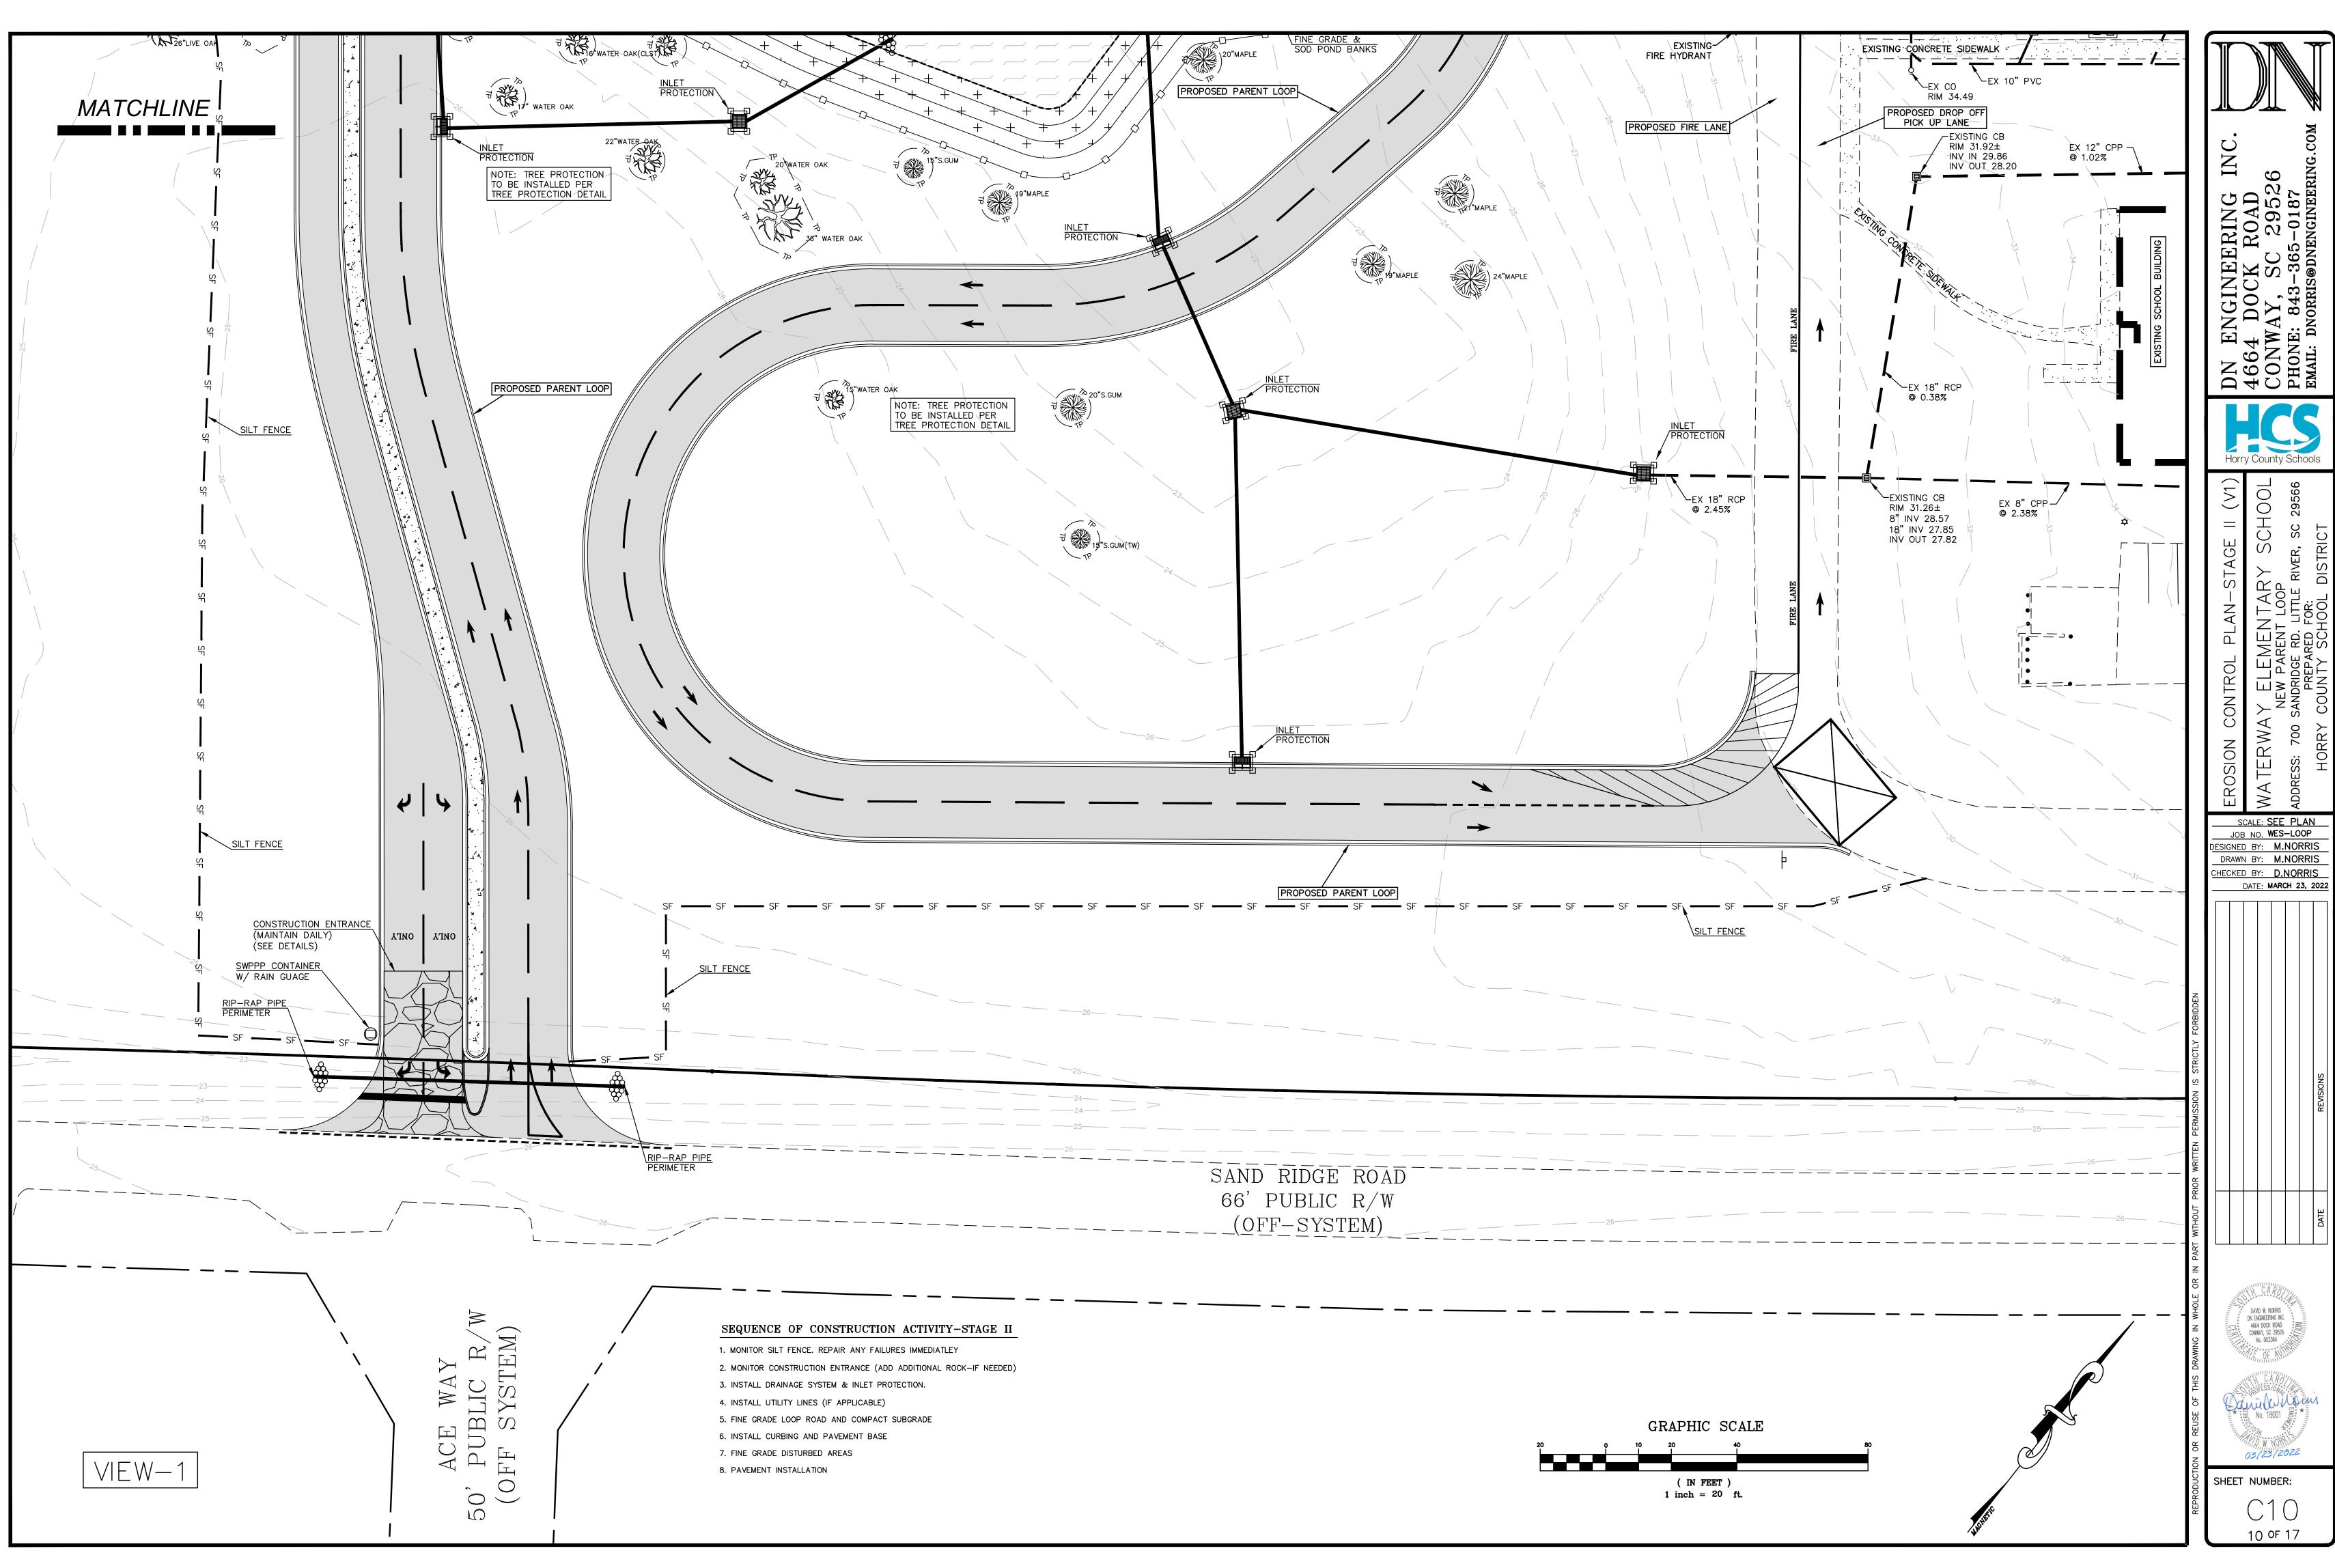

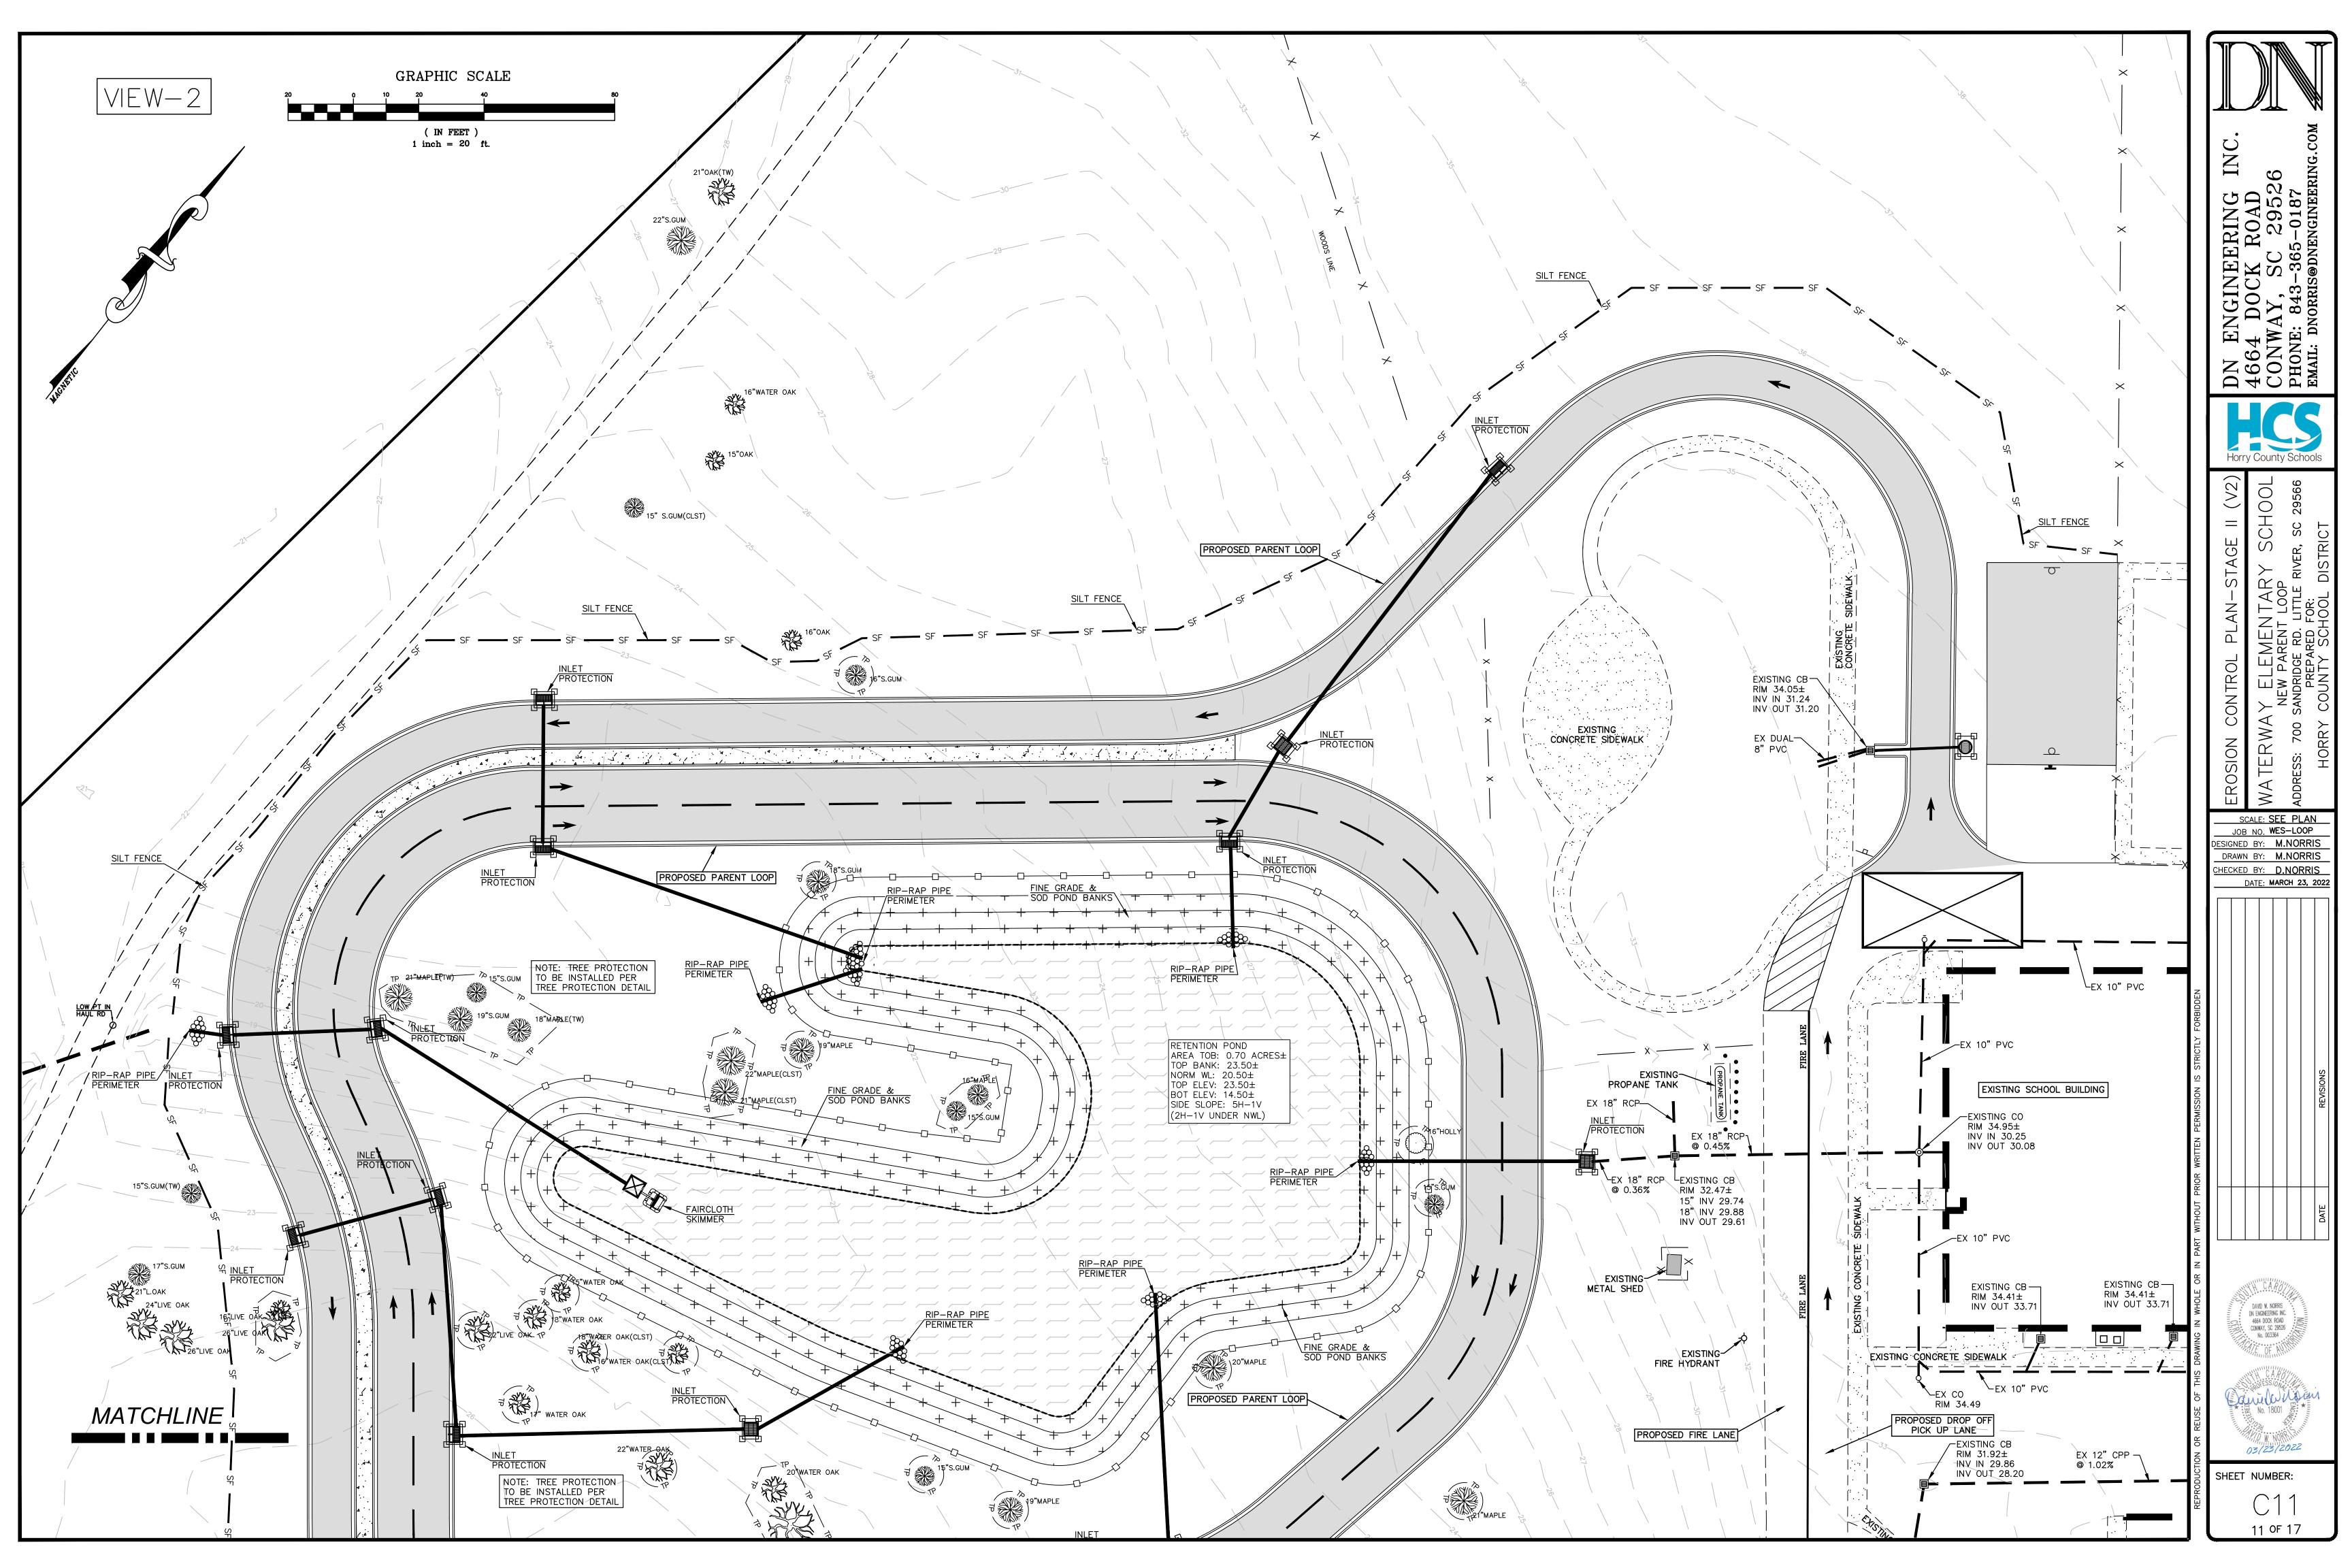

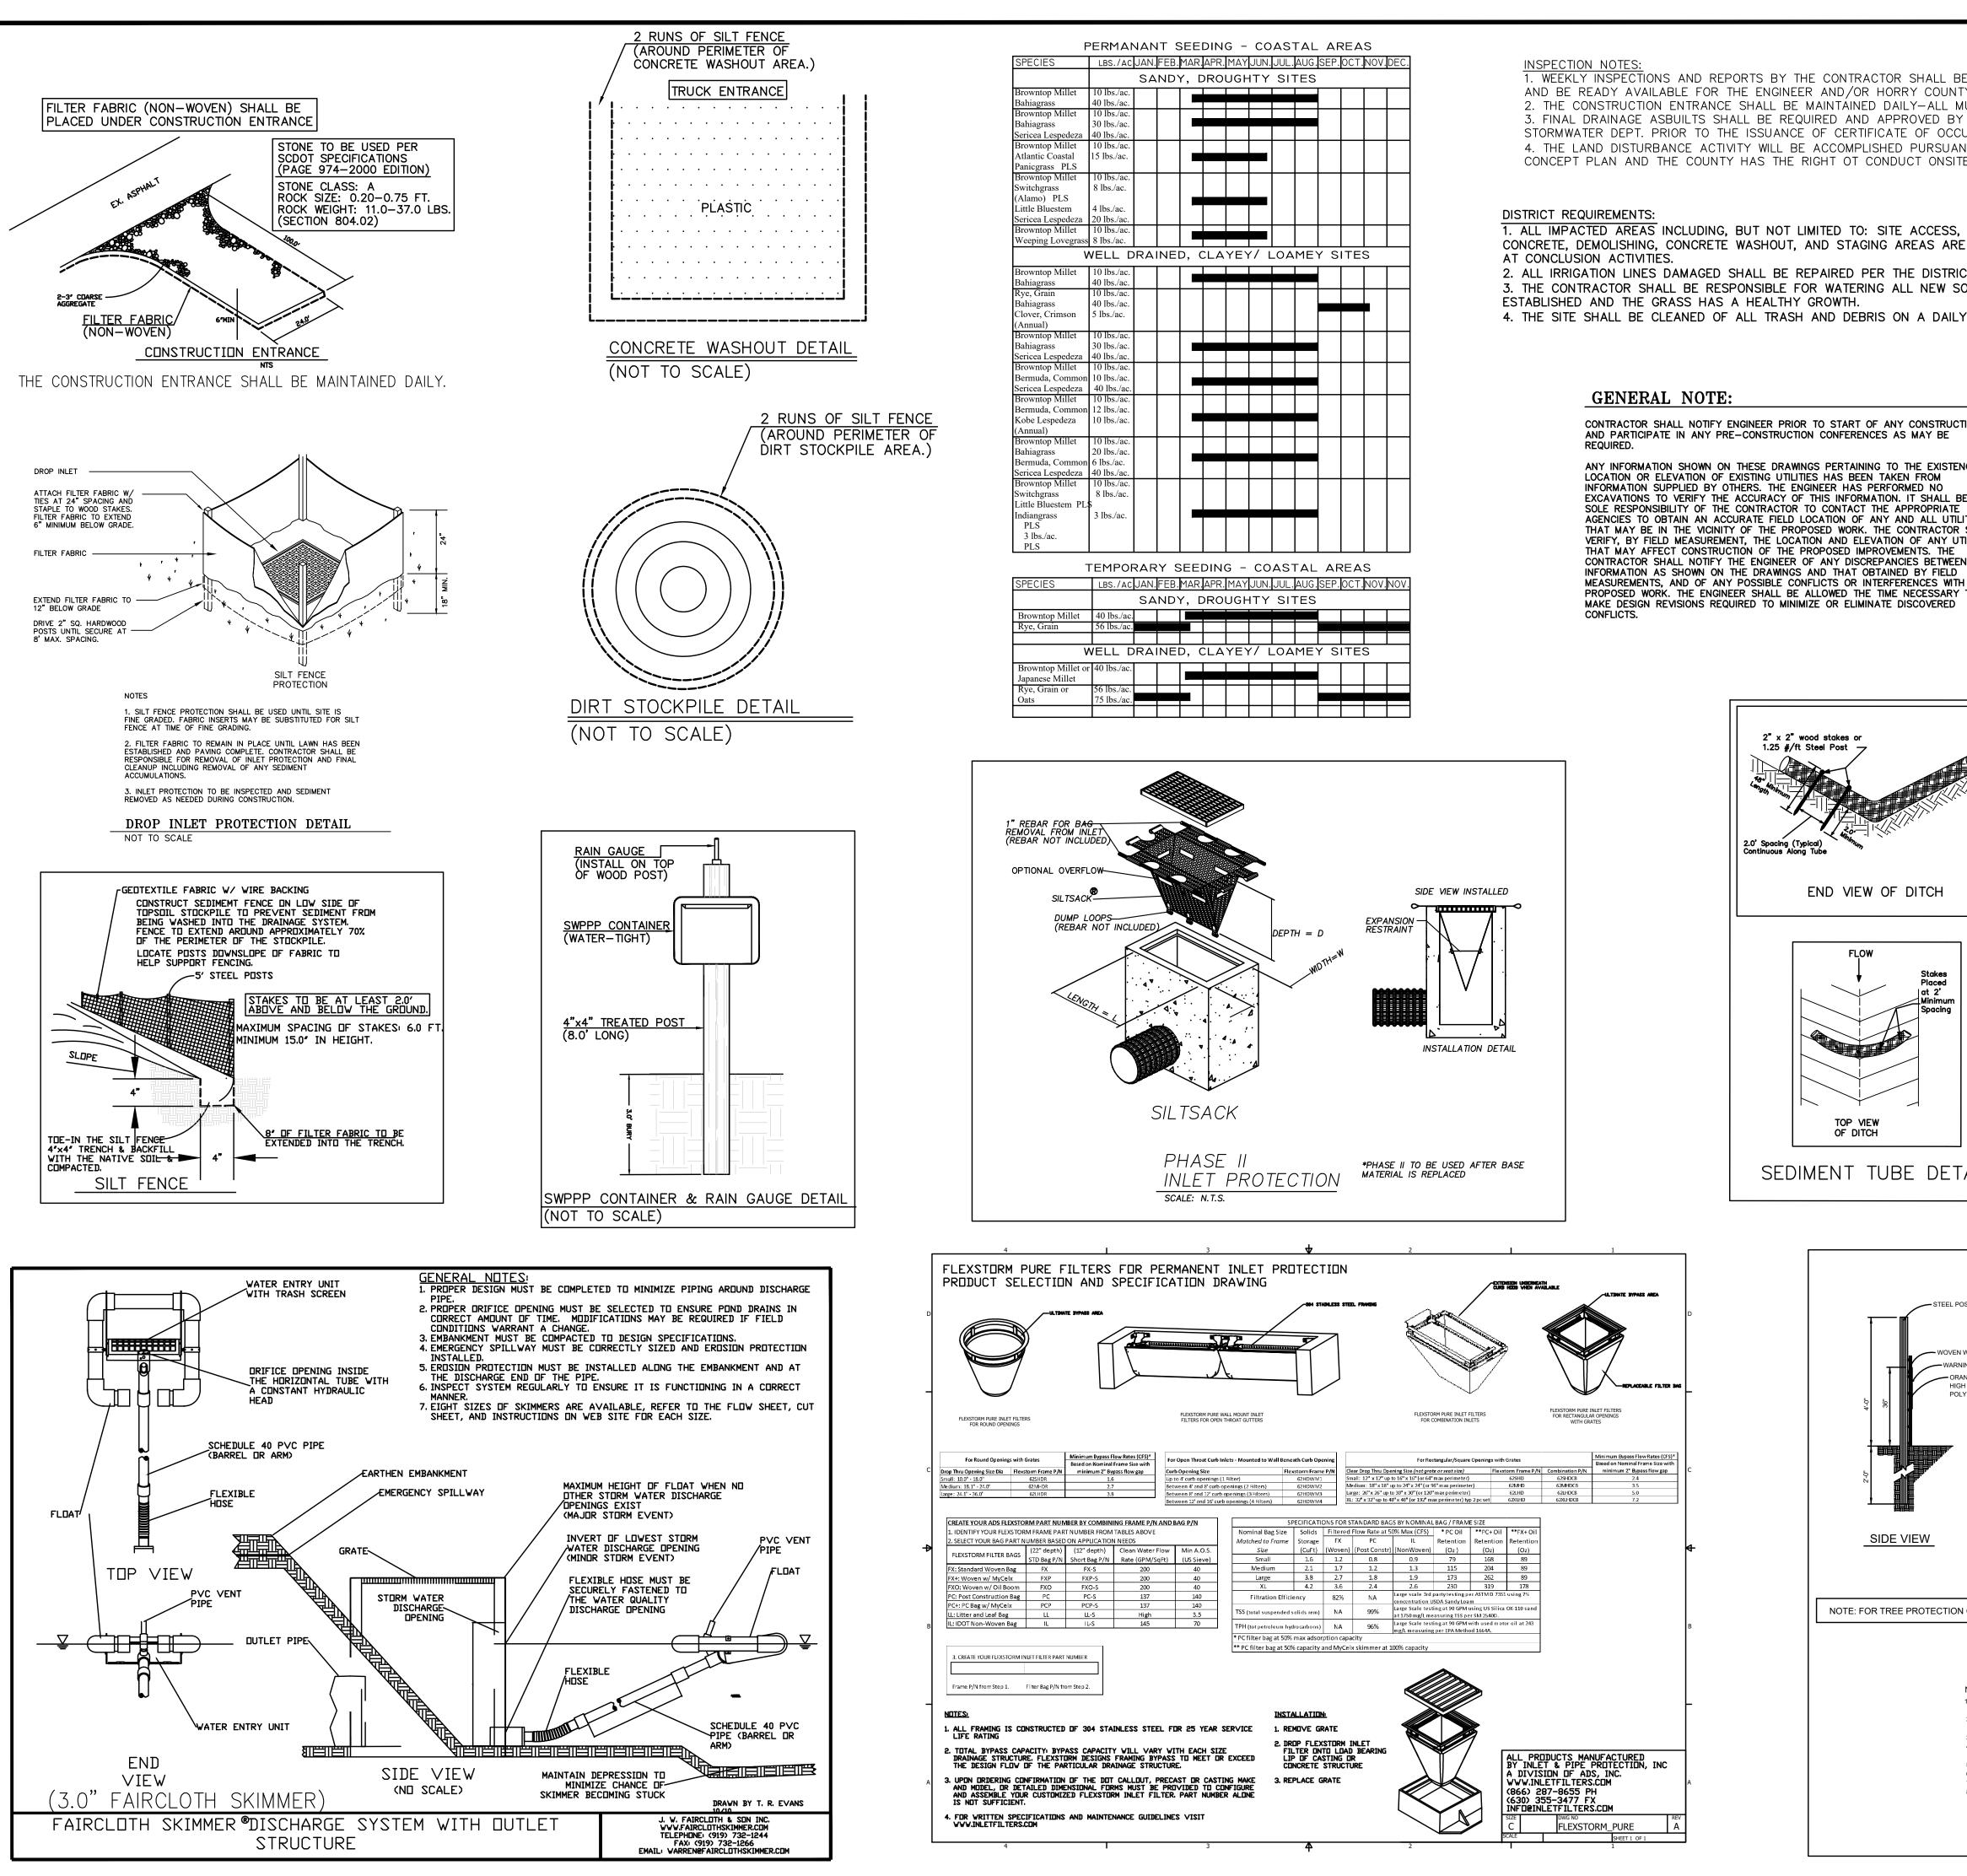

SPECIES	LBS./AC	JAN.FEB.	MAR.A	PR. MAY	JUN.	JUL.	AUG.	SEP.	OCT.	NOV.	DEC.
		SAND	Y, DF	ROUGH	ΗTY	SIT	ΓES				
Browntop Millet	10 lbs./ac.			Ì							
Bahiagrass	40 lbs./ac.										
Browntop Millet	10 lbs./ac.										
Bahiagrass	30 lbs./ac.										
Sericea Lespedeza	40 lbs./ac.										
Browntop Millet	10 lbs./ac.										
Atlantic Coastal	15 lbs./ac.										
Panicgrass PLS											
Browntop Millet	10 lbs./ac.										
Switchgrass	8 lbs./ac.										
(Alamo) PLS											
Little Bluestem	4 lbs./ac.										
Sericea Lespedeza	20 lbs./ac.										
Browntop Millet	10 lbs./ac.										
Weeping Lovegrass	8 lbs./ac.										
V	VELL D	RAINFI	D. CI	ΔYE	<u>Y/ 1</u>	ΟΔ	ME	(S)	TE	S	
		1	, ,							-	
Browntop Millet	10 lbs./ac.										
Bahiagrass	40 lbs./ac.										
Rye, Grain	10 lbs./ac.										
Bahiagrass	40 lbs./ac.										
Clover, Crimson	5 lbs./ac.						[
(Annual)			\vdash								\square
Browntop Millet	10 lbs./ac.										
Bahiagrass	30 lbs./ac.										
Sericea Lespedeza	40 lbs./ac.		\vdash								\square
Browntop Millet	10 lbs./ac.										
Bermuda, Common											
Sericea Lespedeza	40 lbs./ac.										
Browntop Millet	10 lbs./ac.										
Bermuda, Common											
Kobe Lespedeza	10 lbs./ac.										
(Annual)	10.11										
Browntop Millet	10 lbs./ac.										
Bahiagrass	20 lbs./ac.										
Bermuda, Common											
Sericea Lespedeza	40 lbs./ac.										
Browntop Millet	10 lbs./ac.										
Switchgrass	8 lbs./ac.										
Little Bluestem PL											
Indiangrass	3 lbs./ac.										
PLS											
3 lbs./ac.											
PLS											
-					~~	<u>م</u> م -	 .			c	
	FEMPOF										
SPECIES	LBS./AC	JAN.FEB.	MAR.A	PR. MAY	JUN.	JUL.	AUG.	SEP.	0CT.	NOV.	NOV.
		SAND				SIT	FFS				
D			· , Dr			51					$ \square$
Browntop Millet	40 lbs./ac.										
Rye, Grain	56 lbs./ac.										
V	VELL D	RAINE	D, CL	AYE	Y/ L	-0A	ME	r s	TE	S	
Browntop Millet or				1							
Japanese Millet	10 103./ ac.										
Rye, Grain or	56 lbs./ac.		+		\square		-				\vdash
Oats	75 lbs./ac.										
	1 / J 100./ ac.				1						
0410											

2. THE CONSTRUCTION ENTRANCE SHALL BE MAINTAINED DAILY-ALL MU 3. FINAL DRAINAGE ASBUILTS SHALL BE REQUIRED AND APPROVED BY STORMWATER DEPT. PRIOR TO THE ISSUANCE OF CERTIFICATE OF OCCU 4. THE LAND DISTURBANCE ACTIVITY WILL BE ACCOMPLISHED PURSUAN CONCEPT PLAN AND THE COUNTY HAS THE RIGHT OT CONDUCT ONSITE

1. ALL IMPACTED AREAS INCLUDING, BUT NOT LIMITED TO: SITE ACCESS, DRAINAGE INSTALLATION, CONCRETE, DEMOLISHING, CONCRETE WASHOUT, AND STAGING AREAS ARE TO BE GRADED AND SODDED

2. ALL IRRIGATION LINES DAMAGED SHALL BE REPAIRED PER THE DISTRICT CURRENT SPECIFICATIONS. 3. THE CONTRACTOR SHALL BE RESPONSIBLE FOR WATERING ALL NEW SOD UNTIL THE ROOT IS ESTABLISHED AND THE GRASS HAS A HEALTHY GROWTH. 4. THE SITE SHALL BE CLEANED OF ALL TRASH AND DEBRIS ON A DAILY BASIS.


GENERAL NOTE:


CONTRACTOR SHALL NOTIFY ENGINEER PRIOR TO START OF ANY CONSTRUCTION AND PARTICIPATE IN ANY PRE-CONSTRUCTION CONFERENCES AS MAY BE


ANY INFORMATION SHOWN ON THESE DRAWINGS PERTAINING TO THE EXISTENCE, LOCATION OR ELEVATION OF EXISTING UTILITIES HAS BEEN TAKEN FROM INFORMATION SUPPLIED BY OTHERS. THE ENGINEER HAS PERFORMED NO EXCAVATIONS TO VERIFY THE ACCURACY OF THIS INFORMATION. IT SHALL BE TH SOLE RESPONSIBILITY OF THE CONTRACTOR TO CONTACT THE APPROPRIATE AGENCIES TO OBTAIN AN ACCURATE FIELD LOCATION OF ANY AND ALL UTILITIES THAT MAY BE IN THE VICINITY OF THE PROPOSED WORK. THE CONTRACTOR SHA VERIFY, BY FIELD MEASUREMENT, THE LOCATION AND ELEVATION OF ANY UTILITIE THAT MAY AFFECT CONSTRUCTION OF THE PROPOSED IMPROVEMENTS. THE CONTRACTOR SHALL NOTIFY THE ENGINEER OF ANY DISCREPANCIES BETWEEN TH INFORMATION AS SHOWN ON THE DRAWINGS AND THAT OBTAINED BY FIELD MEASUREMENTS, AND OF ANY POSSIBLE CONFLICTS OR INTERFERENCES WITH THI PROPOSED WORK. THE ENGINEER SHALL BE ALLOWED THE TIME NECESSARY TO
PROPOSED WORK. THE ENGINEER SHALL BE ALLOWED THE TIME NECESSARY TO
MAKE DESIGN REVISIONS REQUIRED TO MINIMIZE OR ELIMINATE DISCOVERED CONFLICTS.

2" x 2" wood stakes a

1.25 #/ft Steel Post

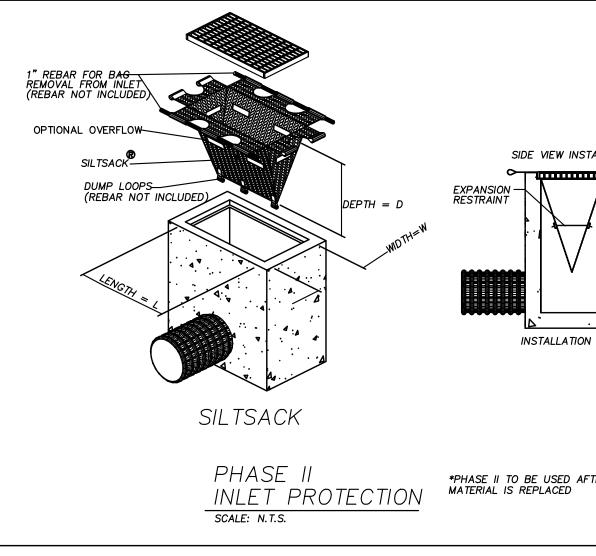

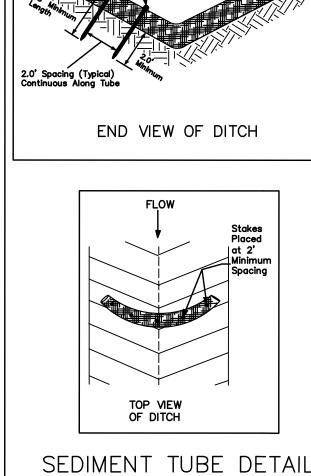

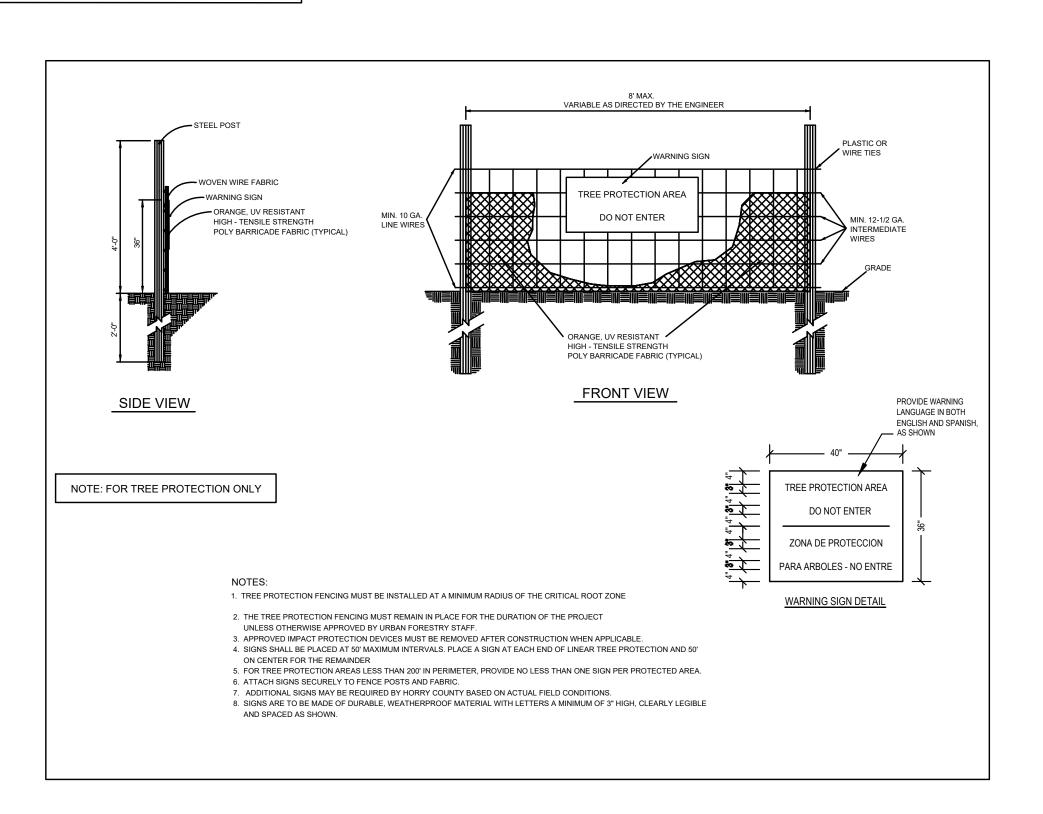

APPROVED OTHERWISE.


KEPT ON SITE
STORMWATER.
JD REMOVED.
HORRY COUNTY
PANCY (CO).
T TO THE
INSPECTIONS.


NCE, THE ITIES **FILITIES**


THE THE


STANDARD NOTES:


- IF NECESSARY, SLOPES, WHICH EXCEED EIGHT (8) VERTICAL FEET SHOULD BE STABILIZED WITH SYNTHETIC OR VEGETATIVE MATS, IN ADDITION TO HYDROSEEDING. IT MAY BE NECESSARY TO INSTALL TEMPORARY SLOPE DRAINS DURING CONSTRUCTION. TEMPORARY BERMS MAY BE NEEDED UNTIL THE SLOPE IS BROUGHT
- TO GRADE. 2. STABILIZATION MEASURES SHALL BE INITIATED AS SOON AS PRACTICABLE IN PORTION OF THE SITE WHERE CONSTRUCTION ACTIVITIES HAVE TEMPORARILY OR PERMANENTLY CEASED, BUT IN NO CASE MORE THAN FOURTEEN (14) DAYS AFTER
- WORK HAS CEASED EXCEPT AS STATED BELOW: •• WHERE STABILIZATION BY THE 14TH DAY IS PRECLUDED BY SNOW COVER OR FROZEN GROUND CONDITIONS, STABILIZATION MEASURES MUST BE INITIATED AS SOON AS PRACTICABLE.
- WHERE CONSTRUCTION ACTIVITY ON A PORTION OF THE SITE IS TEMPORARILY CEASED, AND EARTH-DISTURBING ACTIVITIES WILL BE RESUMED WITHIN 14 DAYS, TEMPORARY STABILIZATION MEASURES DO NOT HAVE TO BE INITIATED ON THAT PORTION OF THE SITE.
- ALL SEDIMENT AND EROSION CONTROL DEVICES SHALL BE INSPECTED ONCE CALENDAR WEEK. IF PERIODIC INSPECTION OR OTHER INFORMATION INDICATES THAT A BMP HAS BEEN INAPPROPRIATELY, OR INCORRECTLY, THE PERMITTEE MUST ADDRESS THE NECESSARY REPLACEMENT OR MODIFICATION REQUIRED TO CORRECT THE BMP WITHIN 48 HOURS OF IDENTIFICATION.
- PROVIDE SILT FENCE AND/OR OTHER CONTROL DEVICES, AS MAY BE REQUIRED TO CONTROL SILT EROSION DURING UTILITY CONSTRUCTION. ALL DISTURBED AREAS SHALL BE CLEANED, GRADED, AND STABILIZED WITH GRASSING IMMEDIATELY AFTER THE UTILITY INSTALLATION. FILL, COVER, AND TEMPORARY SEEDING AT THE END OF EACH DAY ARE RECOMMENDED. IF WATER IS ENCOUNTERED WHILE TRENCHING THE WATER SHOULD BE FILTERED TO REMOVED SEDIMENT BEFORE BEING PUMPED BACK INTO ANY WATERS OF THE STATE.
- ALL EROSION CONTROL DEVICES SHALL BE PROPERLY MAINTAINED DURING ALL PHASES OF CONSTRUCTION UNTIL THE COMPLETION OF ALL CONSTRUCTION ACTIVITIES AND ALL DISTURBED AREAS HAVE BEEN STABILIZED. ADDITIONAL CONTROL DEVICES MAY BE REQUIRED DURING CONSTRUCTION IN ORDER TO CONTROL EROSION AND/OR OFFSITE SEDIMENTATION. ALL TEMPORARY CONTROL DEVICES SHALL BE REMOVED ONCE CONSTRUCTION IS COMPLETE AND THE SITE IS STABIL IZED.
- THE CONTRACTOR MUST TAKE NECESSARY ACTION TO MINIMIZE THE TRACKING OF MUD ONTO THE PAVED ROADWAY FROM CONSTRUCTION AREAS. THE CONTRACTOR SHALL DAILY REMOVE MUD/SOIL FROM PAVEMENT, AS MAY BE REQUIRED. RESIDENTIAL SUBDIVISIONS REQUIRE EROSION CONTROL FEATURES FOR
- INFRASTRUCTURE AS WELL AS FOR INDIVIDUAL LOT CONSTRUCTION. INDIVIDUAL PROPERTY OWNERS SHALL FOLLOW THESE PLANS DURING CONSTRUCTION OR OBTAIN APPROVAL OF AN INDIVIDUAL PLAN IN ACCORDANCE WITH S.C. REG. 72-300 ET SEQ. AND SCR100000. 8. TEMPORARY DIVERSION BERMS AND/OR DITCHES WILL BE PROVIDED AS NEEDED
- DURING CONSTRUCTION TO PROTECT WORK AREAS FROM UPSLOPE RUNOFF AND/OR TO DIVERT SEDIMENT LADEN WATER TO APPROPRIATE TRAPS OR STABLE OUTLETS. 9. ALL WATERS OF THE STATE (WoS) INCLUDING WETLANDS, ARE TO BE FLAGGED OR OTHERWISE CLEARLY MARKED IN THE FIELD. A DOUBLE ROW OF SILT FENCE IS TO BE INSTALLED IN ALL AREAS WHERE A 50-FOOT BUFFER CAN'T BE MAINTAINED
- BETWEEN THE DISTURBED AREA AND ALL WoS. A 10-FOOT BUFFER SHOULD BE MAINTAINED BETWEEN THE LAST ROW OF SILT FENCE AND ALL WoS. 10. LITTER, CONSTRUCTION DEBRIS, OILS, FUELS, AND BUILDING PRODUCTS WITH SIGNIFICANT POTENTIAL FOR IMPACT (SUCH AS STOCKPILES OF FRESHLY TREATED LUMBER) AND CONSTRUCTION CHEMICALS THAT COULD BE EXPOSED TO STORMWATER MUST BE PREVENTED FROM BECOMING A POLLUTANT SOURCE IN
- STORMWATER DISCHARGES. 11. A COPY OF THE SWPPP, INSPECTIONS RECORDS AND RAINFALL DATA MUST BE RETAINED AT THE CONSTRUCTION SITE OF NEARBY LOCATION EASILY ACCESSIBLE DURING NORMAL BUSINESS HOURS, FROM THE DATE OF COMMENCEMENT OF CONSTRUCTION ACTIVITIES TO THE DATE OF THE FINAL STABILIZATION IS REACHED. 12. INITIATE STABILIZATION MEASURES ON ANY EXPOSED STEEP SLOPE (3H:1V OR GREATER) WHERE LAND DISTURBING ACTIVITIES HAVE PERMANENTLY OR TEMPORARILY CEASED, AND WILL NOT RESUME FOR A PERIOD OF 7 CALENDAR
- DAYS. 13. MINIMIZE SOIL COMPACTION AND, UNLESS INFEASIBLE, PRESERVE TOPSOIL 14. MINIMIZE THE DISCHARGE OF POLLUTANTS FROM EQUIPMENT AND VEHICLE WASHING, WHEEL WASH WATER, AND OTHER WASH WATERS. WASH WATERS MUST BE TREATED IN A SEDIMENT BASIN OR ALTERNATIVE CONTROL THAT PROVIDES EQUIVALENT OR BETTER TREATMENT PRIOR TO DISCHARGE. 15. MINIMIZE THE DISCHARGE OF POLLUTANTS FROM DEWATERING OF TRENCHES AND
- EXCAVATED AREAS. THESE DISCHARGES ARE TO BE ROUTED THROUGH APPROPRIATE BMPs (SEDIMENT BASIN, FILTER BAG, ETC.) 16. THE FOLLOWING DISCHARGES FROM SITES ARE PROHIBITED:
- WATERWATER FROM WASHOUT OF CONCRETE, UNLESS MANAGED BY AN APPROPRIATE CONTROL; WASTEWATER FROM WASHOUT AND CLEANOUT OF STUCCO, PAINT, FORM
- RELEASE OILS, CURING COMPOUNDS AND OTHER CONSTRUCTION MATERIALS; FUELS, OILS, OR OTHER POLLUTANTS USED IN VEHICLE AND EQUIPMENT OPERATION AND MAINTENANCE: AND SOAPS OR SOLVENTS USED IN VEHICLE AND EQUIPMENT WASHING.
- TIONS MUST BE CONDUCTED AT AFTER CONSTRUCTION ACTIVITIES BEGIN INSPEC MINIMUM OF AT LEAST ONCE EVERY CALENDAR WEEK AND MUST BE CONDUCTED UNTIL FINAL STABILIZATION IS REACH ON ALL AREAS OF THE CONSTRUCTION SITE 18. IF EXISTING BMPs NEED TO BE MODIFIED OR IF ADDITIONAL BMPs ARE NECESSARY TO COMPLY WITH THE REQUIREMENTS OF THIS PERMIT AND/OR SC'S WATER QUALITY STANDARD, IMPLEMENTATION MUST BE COMPLETED BEFORE THE NEXT STORM EVENT
- IS IMPRACTICABLE, THE SITUATION MUST BE DOCUMENTED IN THE SWPPP AND ALTERNATIVE BMPs MUST BE IMPLEMENTED AS SOON AS REASONABLE POSSIBLE. 19. A PRE-CONSTRUCTION CONFERENCE MUST BE HELD FOR EACH CONSTRUCTION SITE WITH AN APPROVED ON-SITE SWPPP PRIOR TO THE IMPLEMENTATION OF CONSTRUCTION ACTIVITIES. FOR NON-LINEAR PROJECTS THAT DISTURB 10 ACRES OR MORE THIS CONFERENCE MUST BE HELD ON-SITE UNLESS THE DEPARTMENT HAS

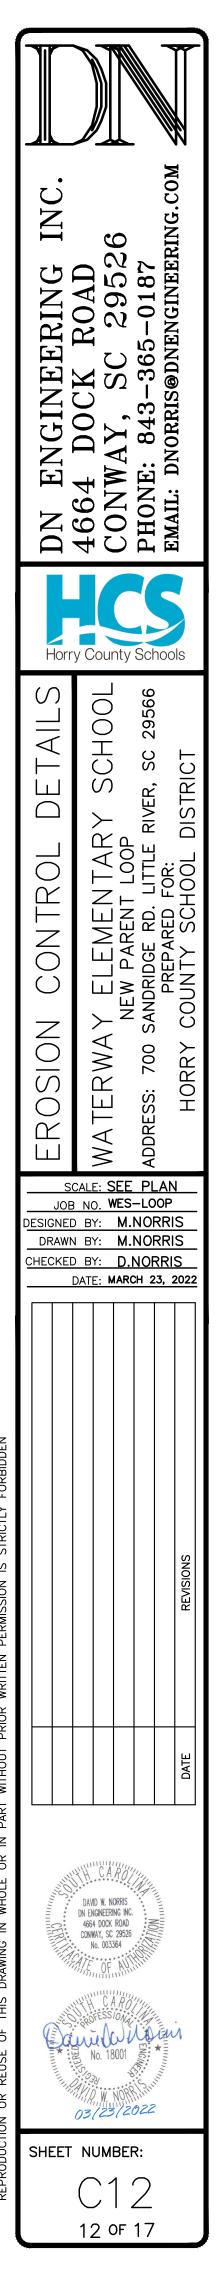


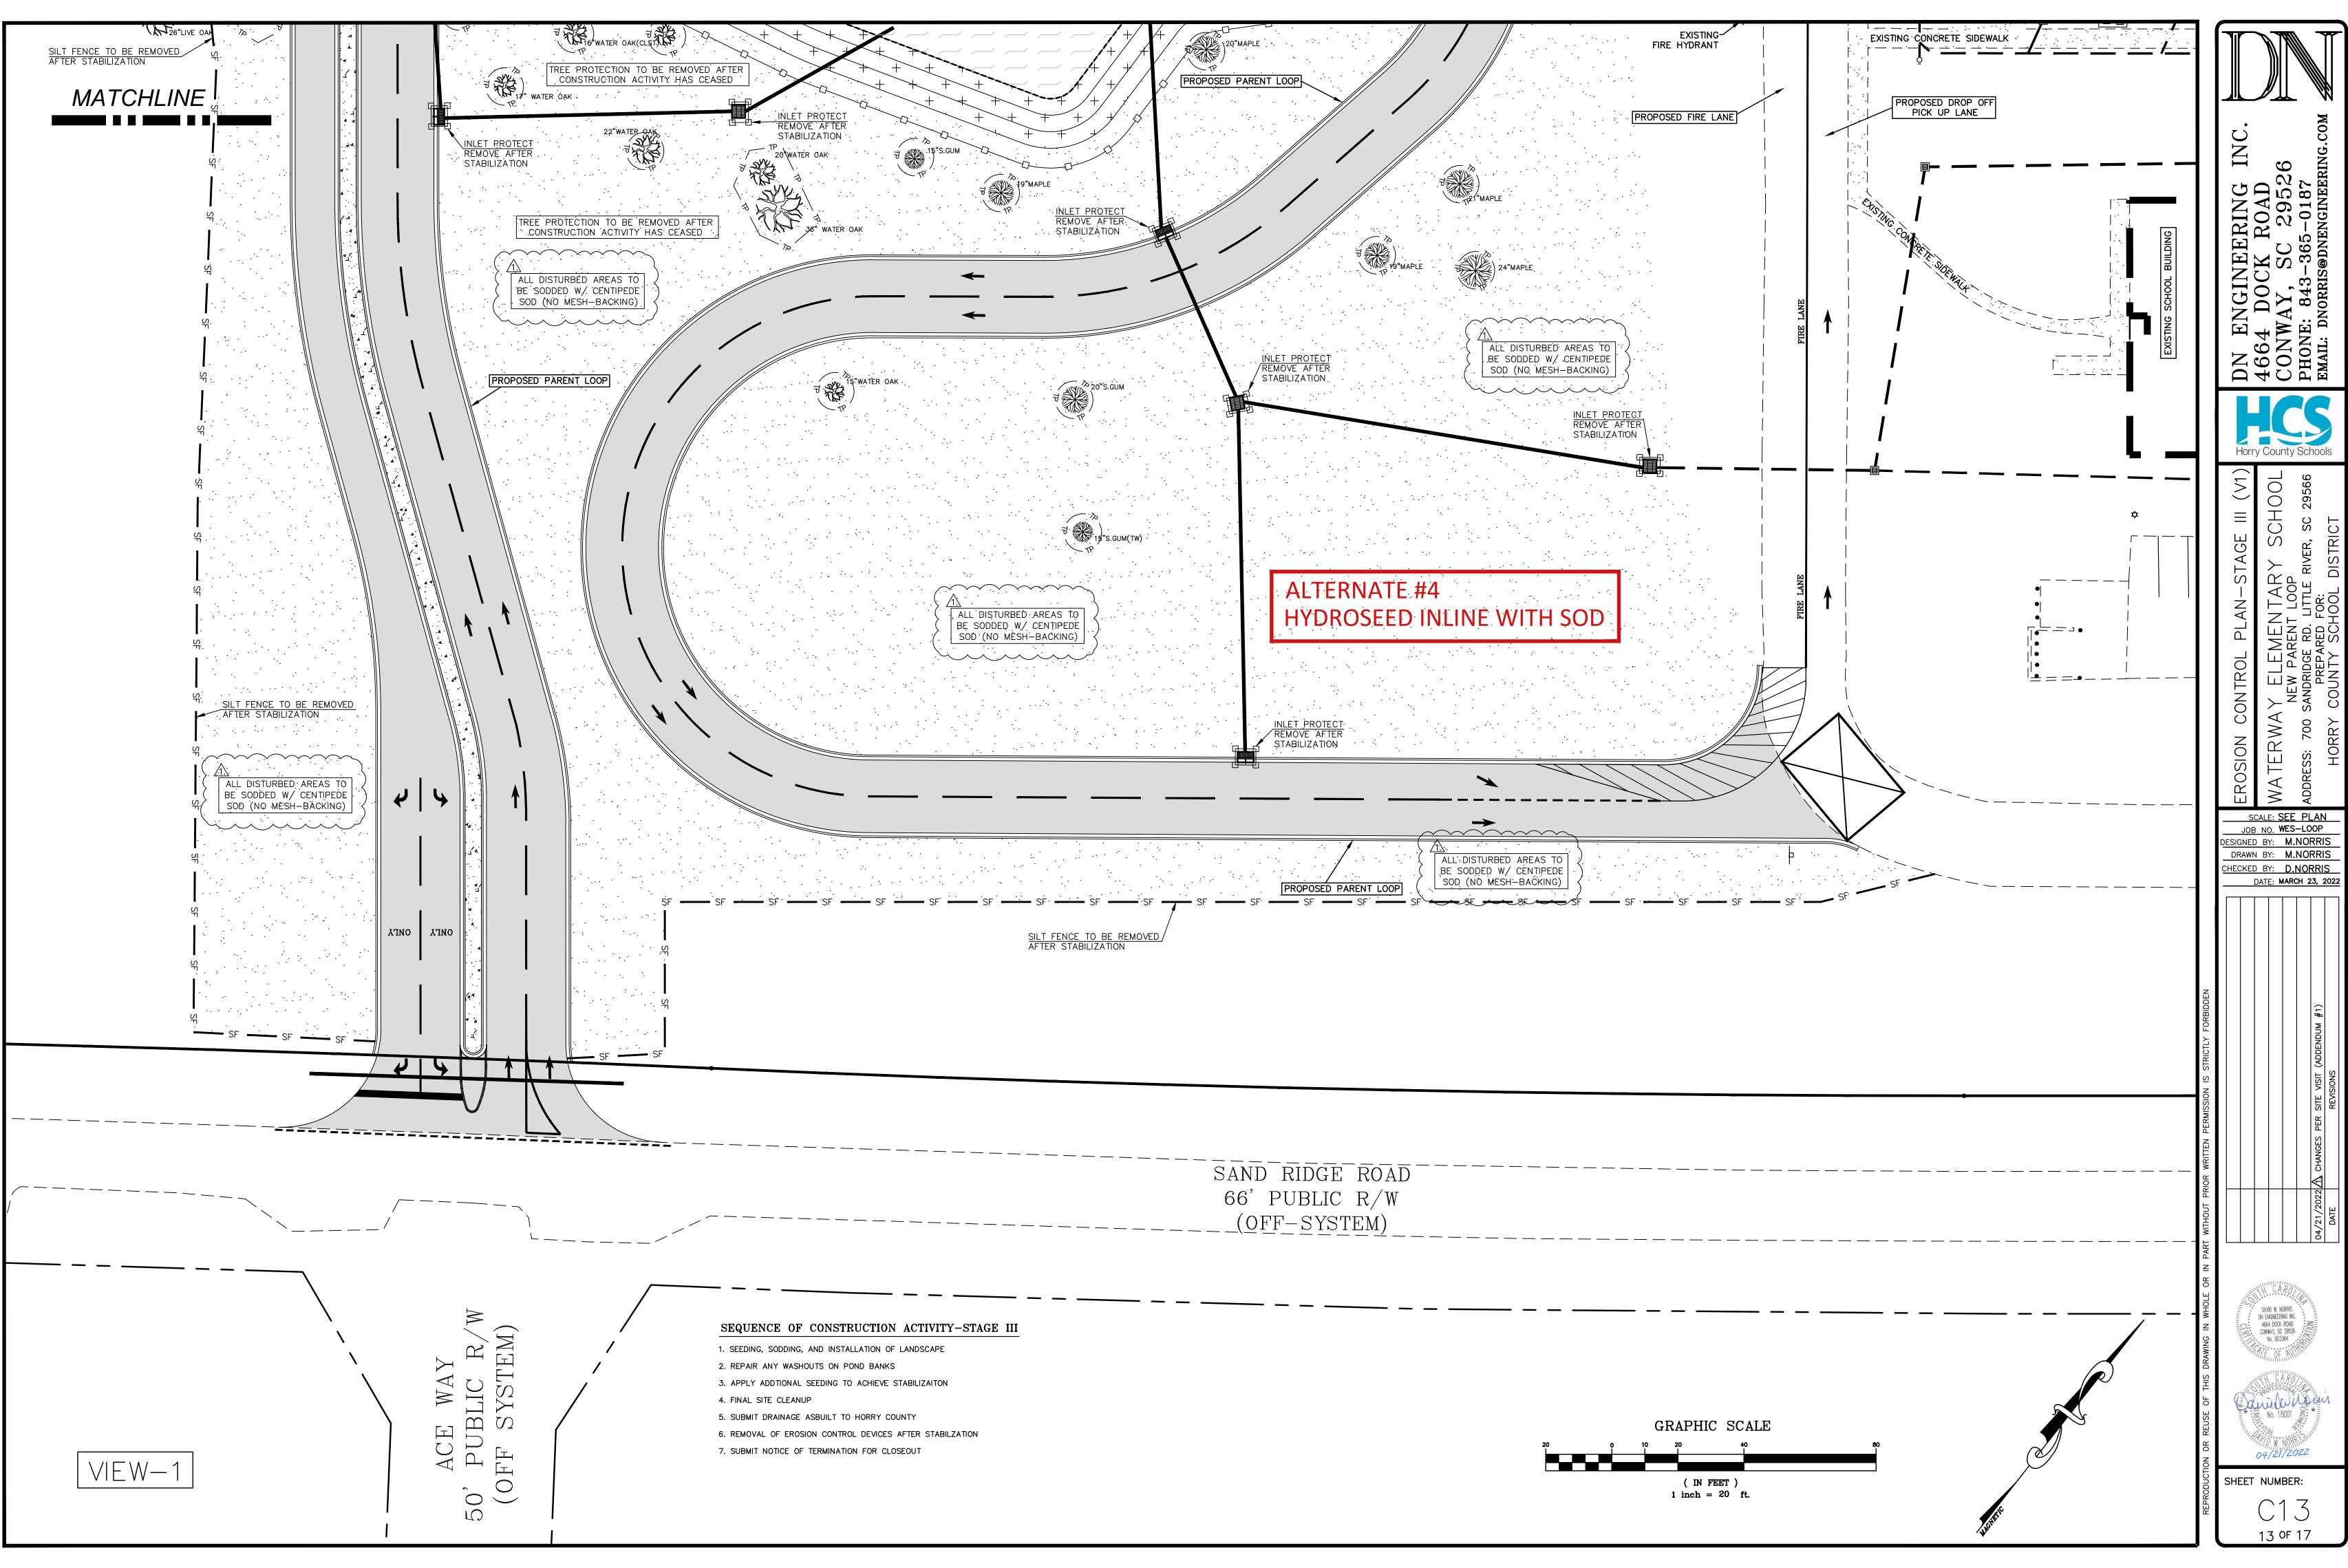

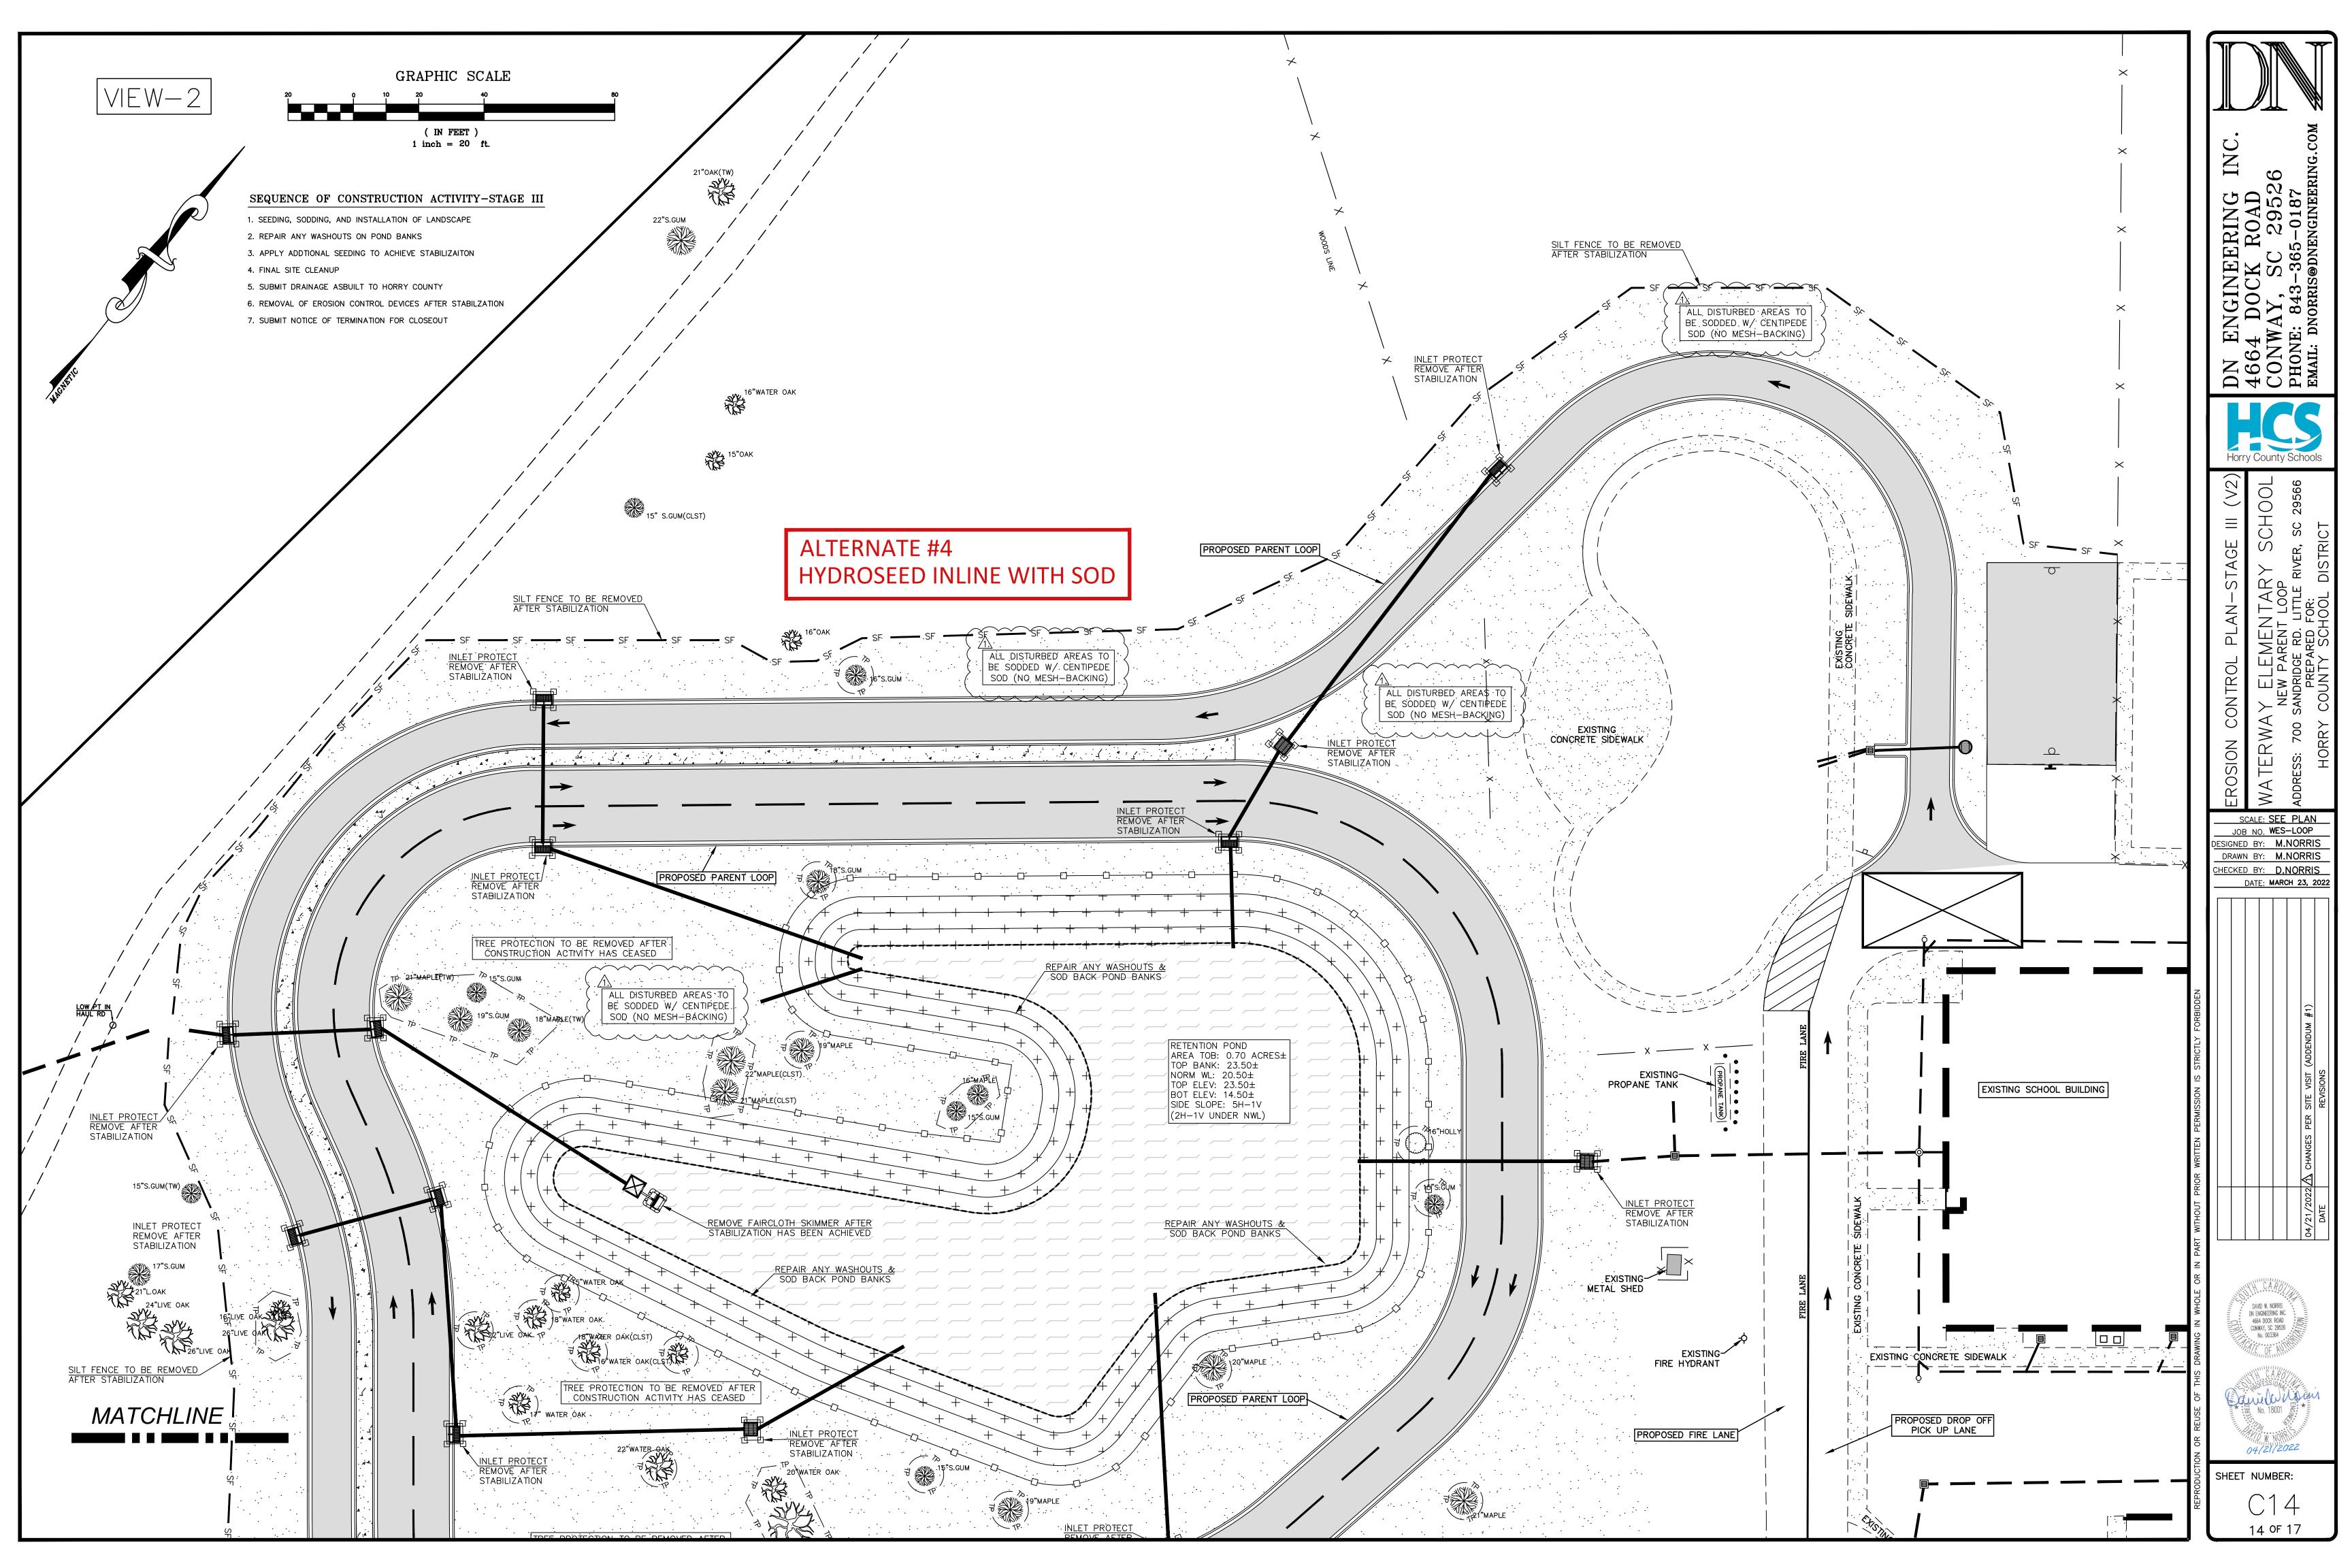

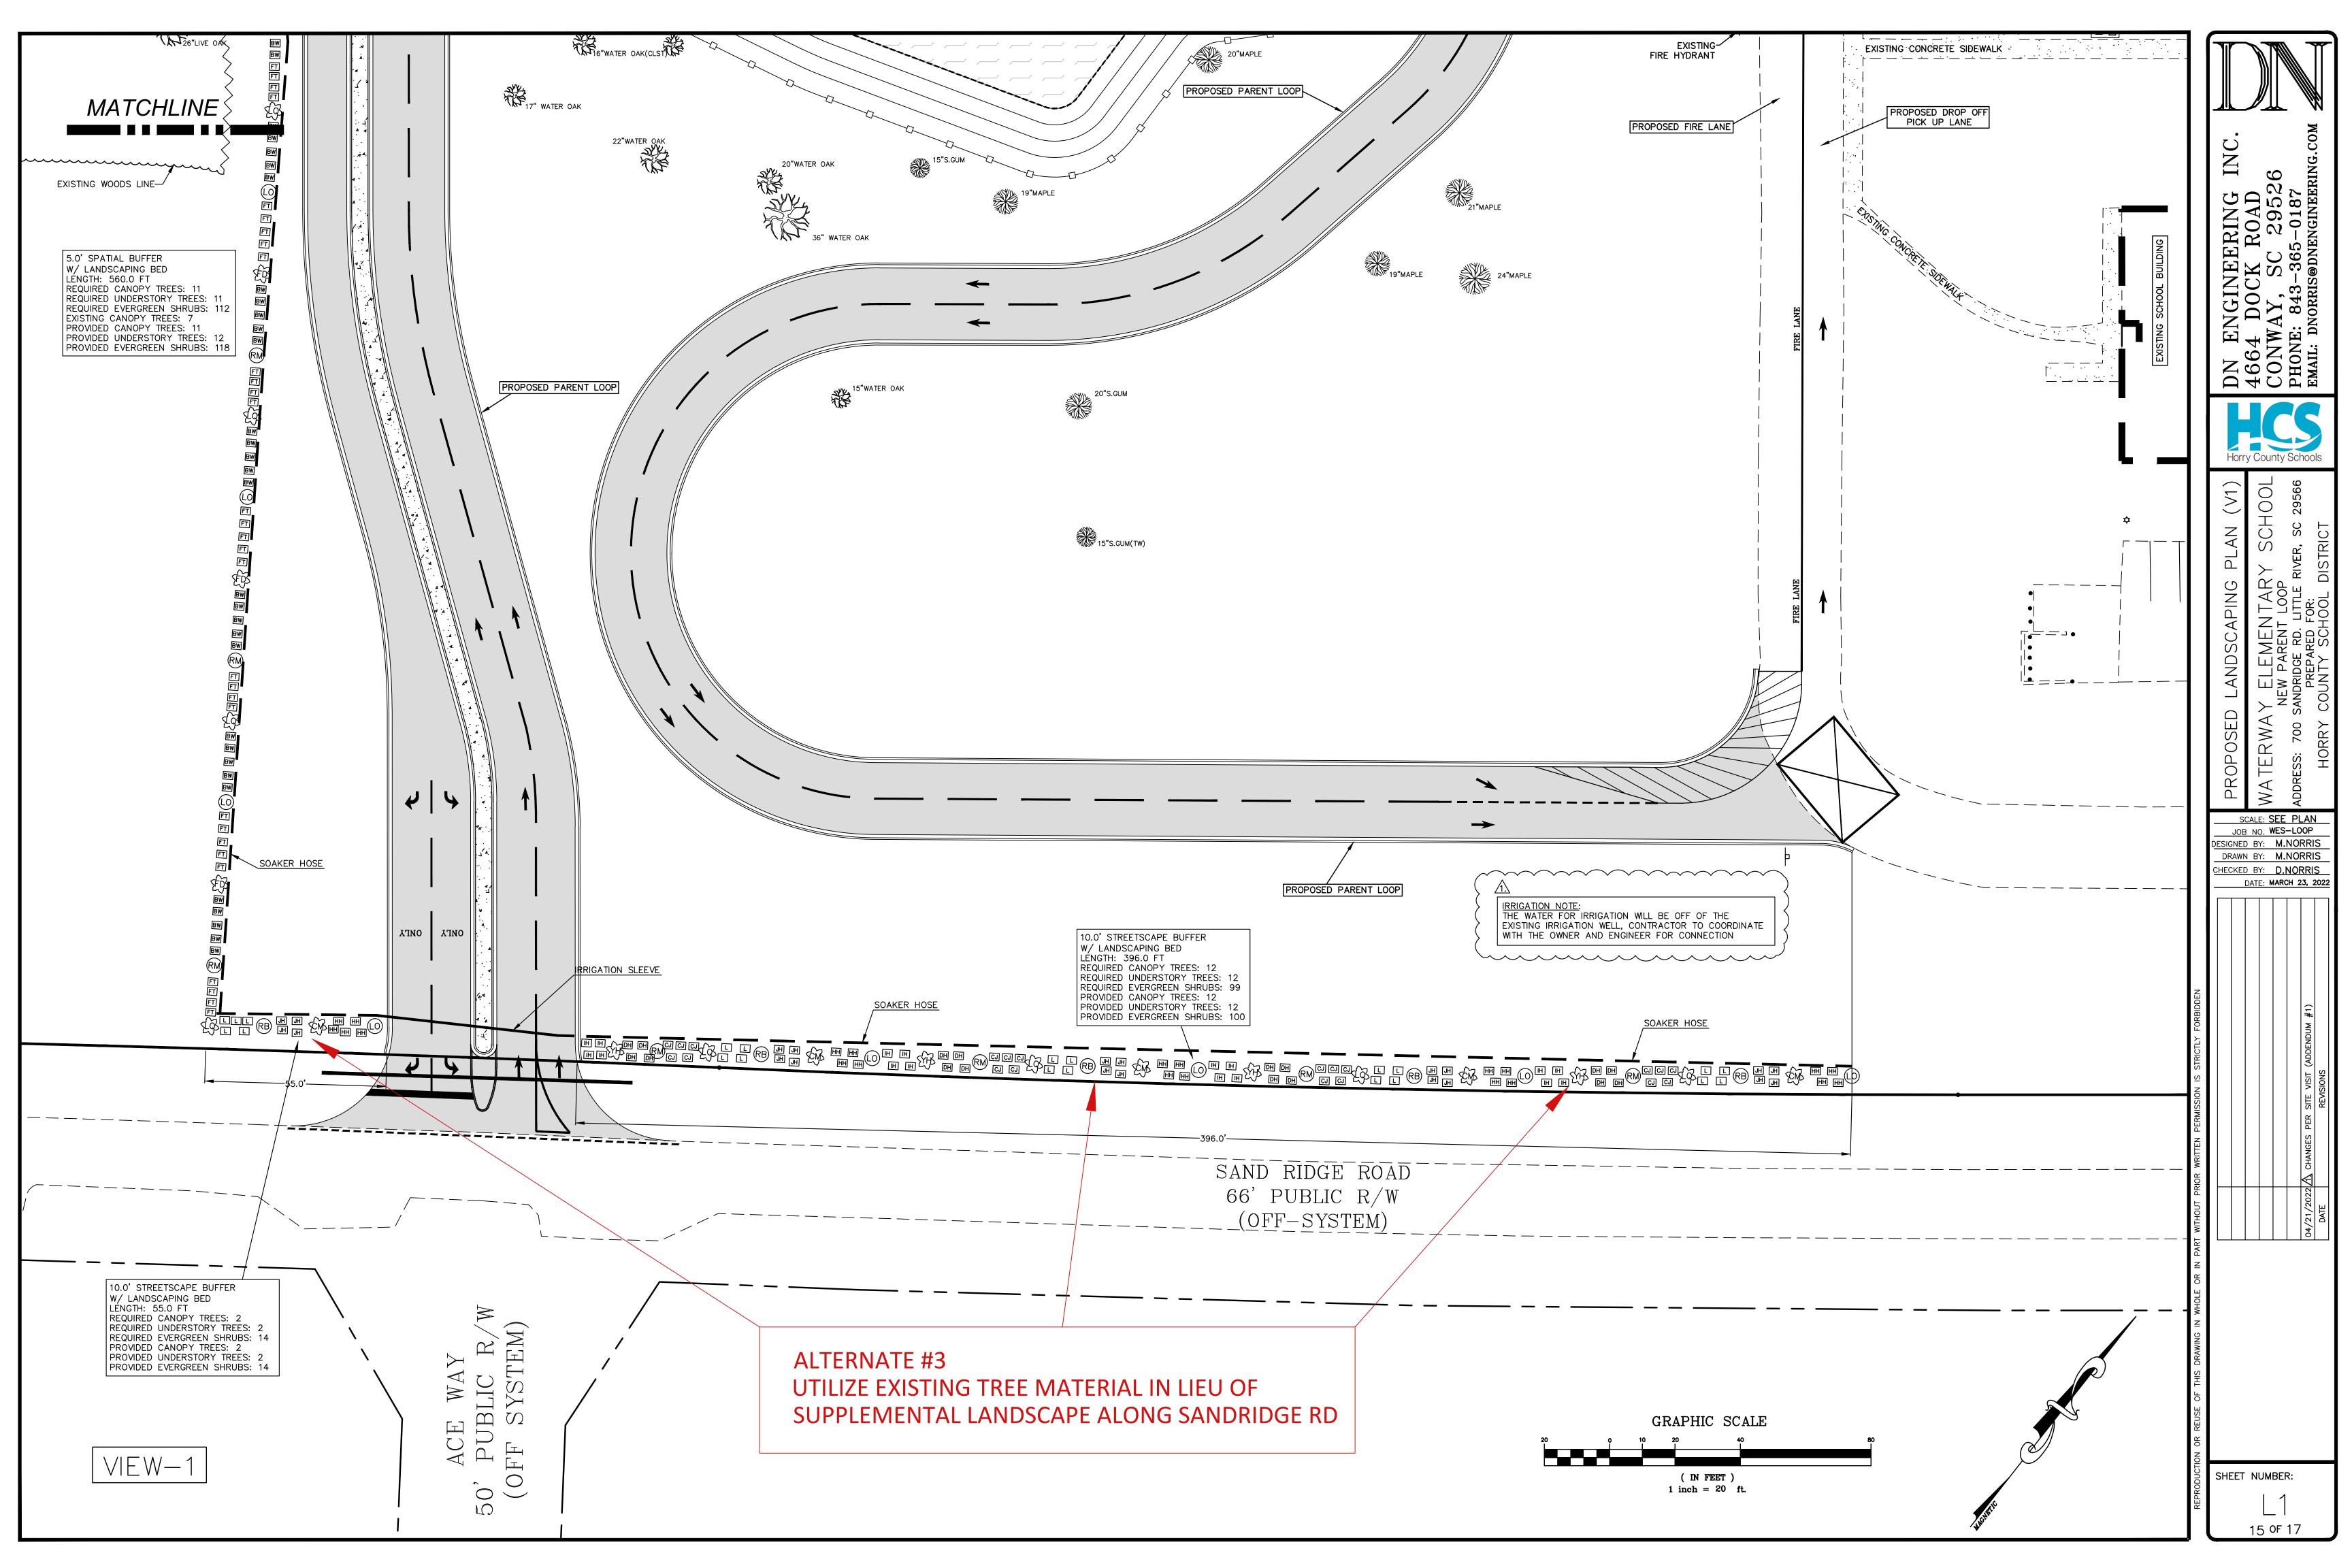

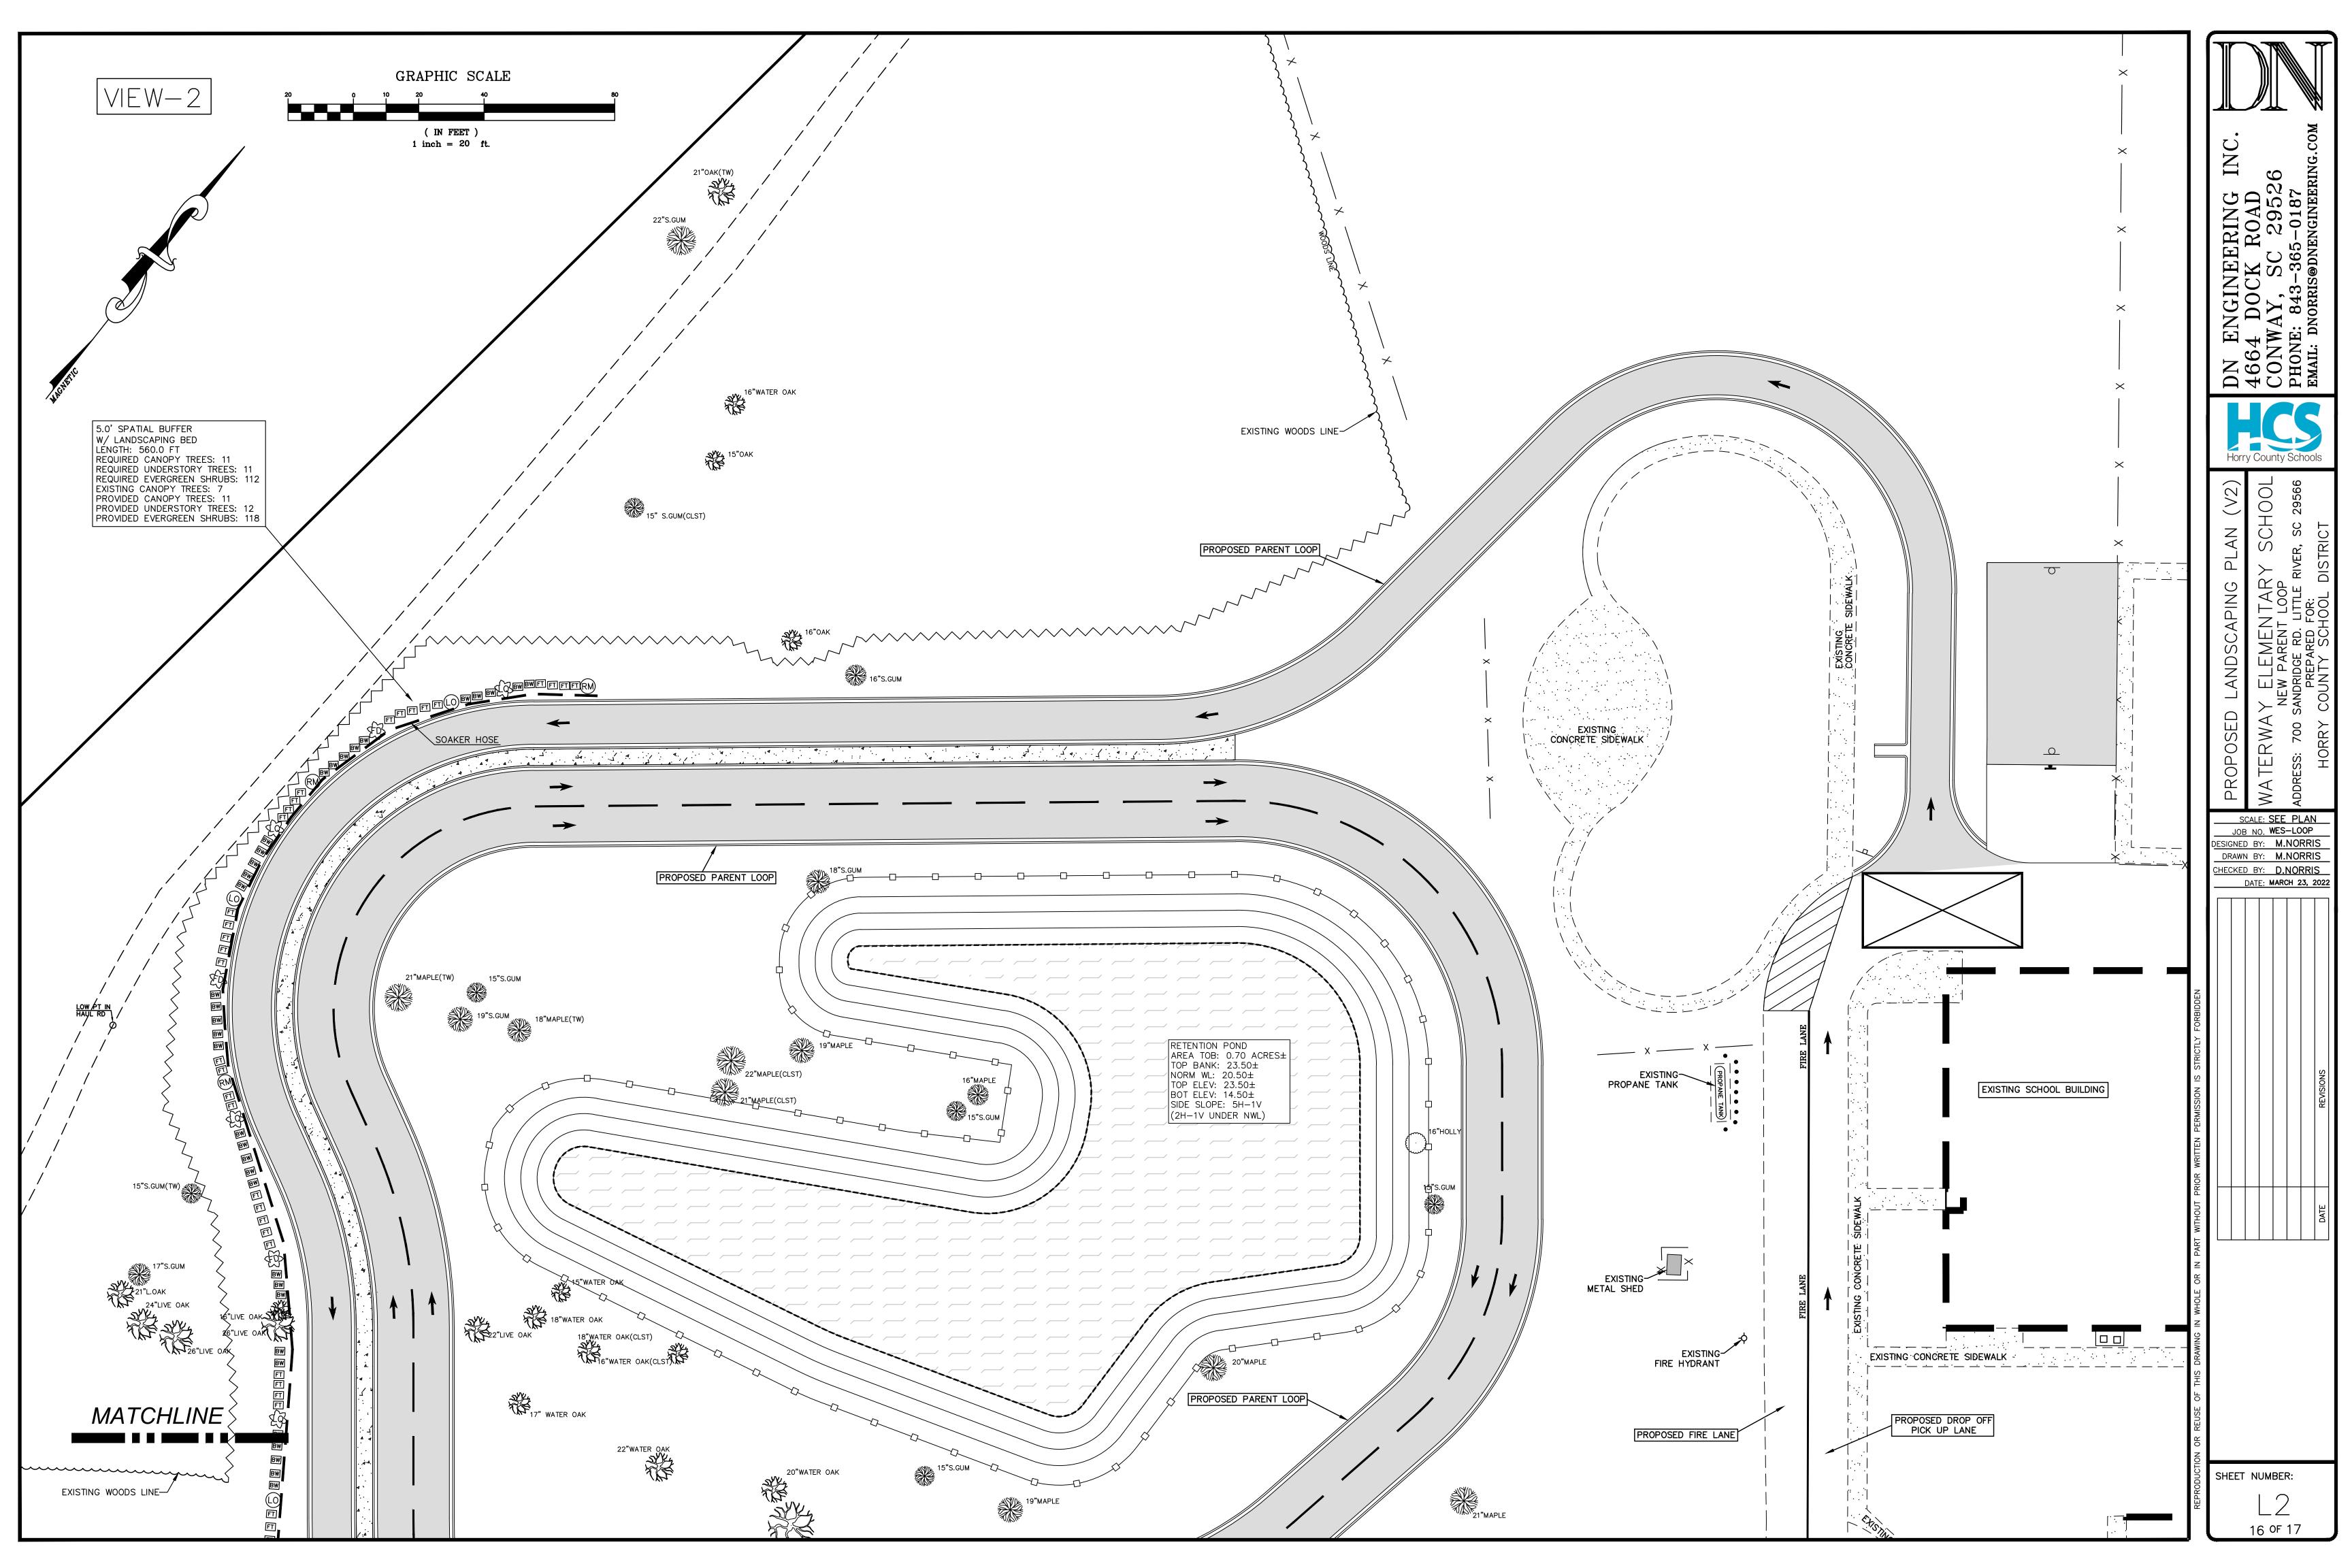

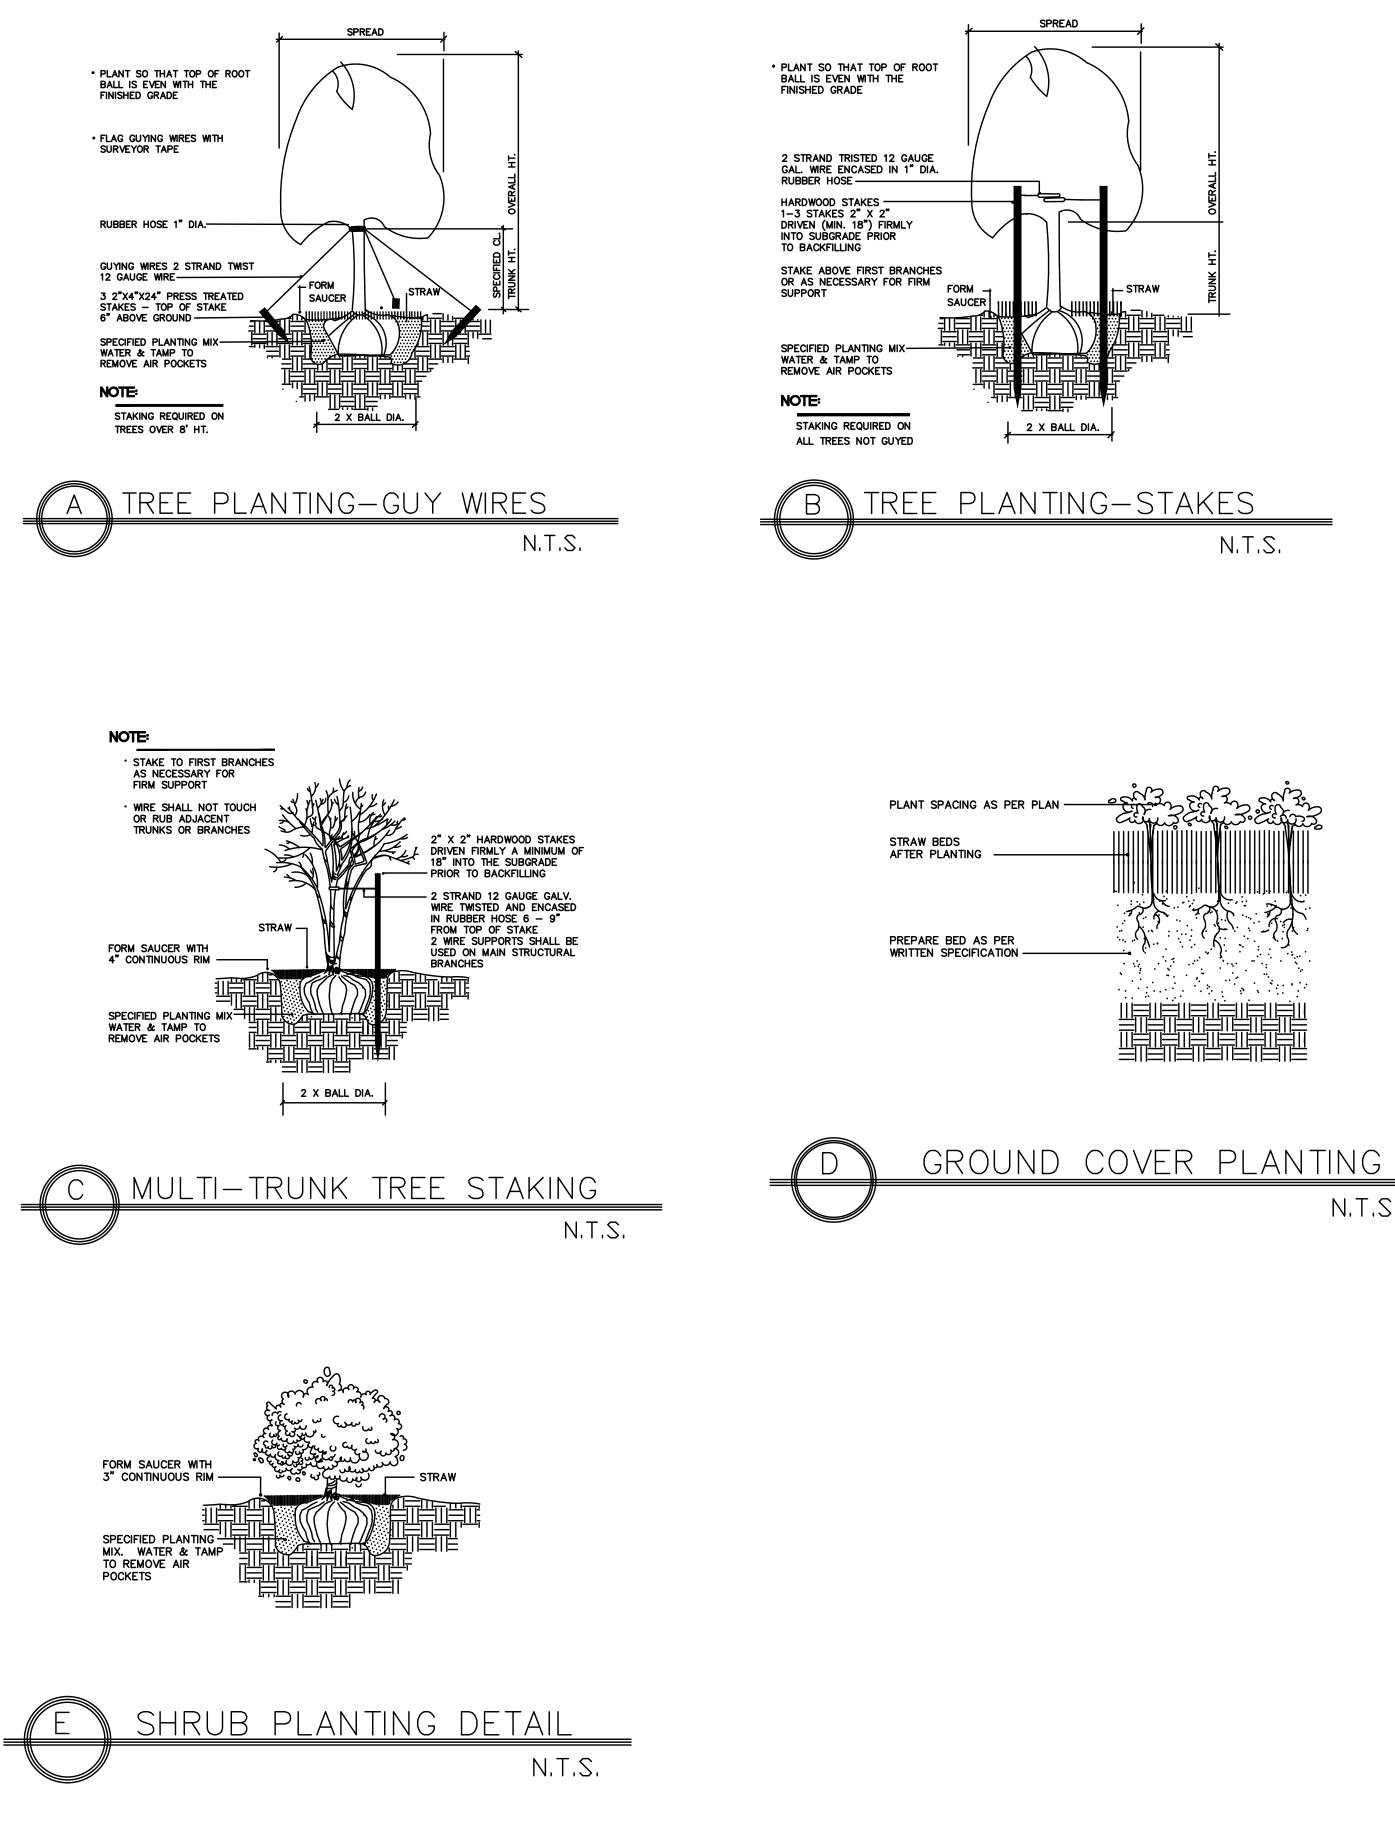

LANDSCAPE NOTES

- L/1 ALL NEWLY INSTALLED TREES SHALL BE PROPERLY STAKED. SEE DETAIL THIS SHEET L/2 - ALL PLANT MATERIAL SHALL MEET THE STANDARDS OF THE AMERICAN NURSERYMENS
- ASSOCIATION. L/3 - PLACEMENT DF ALL PLANT MATERIAL IN THE FIELD MUST BE INSPECTED AND APPRO∨ED PRIOR TO INSTALLATION.
- L/4 ALL PLANTED BEDS SHALL BE BROUGHT UP TO WITHIN 1" OF FINISHED GRADE
- WITH APPROVED TOPSOIL (SEE NOTE L/9) AND COVERED WITH STRAW.
- L/5- THE LANDSCAPE CONTRACTOR SHALL INSURE THAT ALL BERMING AND GRADING OPERATIONS ARE COMPLETE PRIOR TO BEGINNING INSTALLATION OF PLANT MATERIAL.
- L/6 LANDSCAPE CONTRACTOR SHALL COORDINATE ALL RELATED TRADES (IRRIGATION, LANDSCAPE LIGHTING, ETC.) TO AVOID CONFLICTS DURING INSTALLATION PROCEDURES.
- L/7- ALL PLANT MATERIAL (NEW) SHALL BE GUARANTEED FOR A ONE YEAR PERIOD FOLLOWING ACCEPTANCE
- BY THE DWNER, ALL REPLACEMENTS SHALL ALSO RECEIVE THIS SAME GUARANTEE.
- L/8 QUANTITIES INDICATED ON THE PLANS ARE FOR THE CONVENIENCE OF THE CONTRACTOR.
- CONTRACTOR SHALL VERIFY ALL QUANTITIES PRIOR TO SUBMITTING BID. L/9 - TOPSOIL PLACED IN LANDSCAPED AREAS SHALL BE A SANDY LOAM, FRIABLE AND FERTILE IN NATURE, WITH NO GREATER THAN 25% CLAY CONTENT. IT SHALL BE FREE OF CLODS,
 - RODTS, GRAVEL AND INERT MATERIAL. IT SHALL CONTAIN NO NOXIOUS VEGETATION OR REGENERATIVE MATERIAL, THE CONTRACTOR SHALL INCLUDE THE COST OF TOPSOIL IN HIS UNIT PRICES FOR EARTHWORK.

*TYPE "C" STREETSCAPE PLANT SCHEDULE:								
SYMBOL	COMMON NAME	COMMON NAME	SPACING	SIZE @ PLANTING	SIZE @ MATURITY	TOTAL		
	CANOPY TREES		3 PER 100'	MIN. 10.0' HEIGHT MIN. 2.5" CALIPER	MIN. 30' HEIGHT	14		
	LAUREL OAK	EVERGREEN				5		
RM	RED MAPLE	DECIDUOUS				4		
RB	RIVER BIRCH	DECIDUOUS				5		
	UNDERSTORY TREES		3 PER 100'	MIN. 5.0' HEIGHT	10.0' TO 30' HEIGHT	14		
{YH}	YAUPON HOLLY	EVERGREEN				4		
(LQ) (CM)	LOQUAT	EVERGREEN				5		
٤CM۶	CRAPE MYRTLE	DECIDIUOUS				5		
	EVERGREEN SHRUB		25 PER 100'	MIN. 15.0" HEIGHT	MIN. 3.0' HEIGHT	114		
IH	INDIAN HAWTHORNE	EVERGREEN				16		
DH	DWARF YAUPON HOLLY	EVERGREEN				16		
L	LOROPETALUM	EVERGREEN				21		
JH	JAPANESE HOLLY	EVERGREEN				20		
HH	HELLERI HOLLY	EVERGREEN				21		
CJ	CREEPING JUNIPER	EVERGREEN				20		


*TYPE "B" SPATIAL SCHEDULE:								
SYMBOL	COMMON NAME	COMMON NAME	SPACING	SIZE @ PLANTING	SIZE @ MATURITY	TOTAL		
	CANOPY TREES		3 PER 100'	MIN. 10.0' HEIGHT MIN. 2.0" CALIPER	MIN. 30' HEIGHT	11		
LO	LAUREL OAK	EVERGREEN				5		
RM	RED MAPLE	DECIDUOUS				6		
	UNDERSTORY TREES		3 PER 100'	MIN. 5.0' HEIGHT	10.0' TO 30' HEIGHT	12		
{FD}}	FLOWERING DOGWOOD	EVERGREEN				6		
Į Q3	LOQUAT	EVERGREEN				6		
	EVERGREEN SHRUB		28 PER 100'	MIN. 15.0" HEIGHT	MIN. 3.0' HEIGHT	118		
BW	BOXWOOD	EVERGREEN				60		
FT	FIRETHORN	EVERGREEN				58		

N.T.S.

CONSTRUCTION NOTES: 1. THE CONTRACTOR SHALL COMPLY WITH ALL APPLICABLE CODES AND ORDINANCES REGARDING LANDSCAPING. 2. THE GENERAL CONTRACTOR IS TO CLEAN & RAKE LANDSCAPE AREA. 3. THE CONTRACTOR SHALL APPLY 2" OF LANDSCAPE GRADE TOP SOIL IN PLANTING AREAS. PLANT GRASS SEED AND SPREAD STRAW OVER ALL SEEDED AREAS. 4. IT IS THE RESPONSIBILITY OF THE CONTRACTOR TO ESTABLISH A HEALTHY STAND OF GRASS ON ALL SEEDED AREAS. 5. IN THE EVENT OF PLANTING BEDS AND STRAW ARE REQUIRED, THE CONTRACTOR SHALL INSTALL BLACK FABRIC MESH UNDER THE STRAW TO PREVENT WEED GROWTH.

6. THE CONTRACTOR SHALL BE RESPONSIBLE FOR THE WATERING AND THE MAINTENANCE OF ALL LANDSCAPED AREAS UNTIL THIRTY (30) DAYS FOLLOWING THE PLANTING OF THE GRASS, TREES, AND SHRUBS.

	DN ENGINEERING INC. 4664 DOCK ROAD CONWAY, SC 29526	EMAIL: DNORRIS@DNENGINEERING.COM
	Horry County Sc	Schools
	PROPOSED LANDSCAPING DETAILS WATERWAY ELEMENTARY SCHOOL NEW PARENT LOOP	AUDRESS: 700 SANDRIDGE RU. LITTLE RIVER, SU 29300 PREPARED FOR: HORRY COUNTY SCHOOL DISTRICT
	DRAWN BY: M.NO	PLAN OOP DRRIS DRRIS DRRIS DRRIS 23, 2022
WRITTEN PERMISSION IS STRICTLY FORBIDDEN		REVISIONS
КТ WITHOUT PRIOR		DATE
REPRODUCTION OR REUSE OF THIS DRAWING IN WHOLE OR IN PART WITHOUT PRIOR WRITTEN PERMISSION IS STRICTLY FORBIDDEN		
REPRODUCTI	SHEET NUMBER:	7

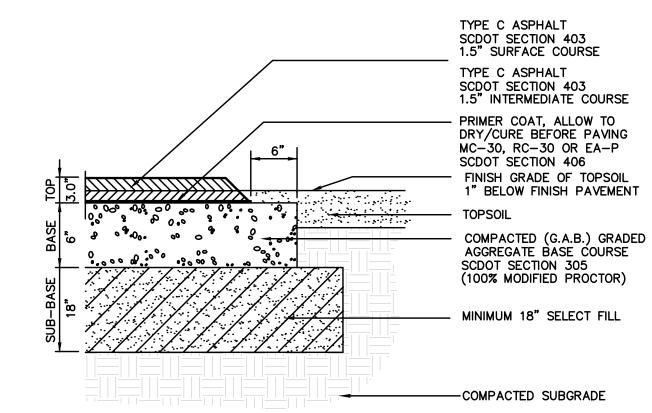

<u>NOTES</u>

1. ALL MATERIALS SHALL MEET APPLICABLE STANDARDS SET FORTH IN THE SCDOT CONSTRUCTION STANDARDS, LATEST EDITION.

2. SUB-BASE SHALL BE FREE OF ALL ROCKS AND DEBRIS LARGER THAN 1" DIAMETER. CERTIFIED COMPACTION TESTS MUST BE SUBMITTED TO ENGINEER PRIOR TO APPLICATION OF BASE MATERIAL.

3. SUB-BASE SHALL BE FILL MATERIAL OF SOIL TYPES 'SP', 'SM' AND 'SC' WITH FINES HAVING LIQUID LIMITS LESS THAN 45%, PLACED IN MAXIMUM LIFT THICKNESSES OF 8 INCHES AND COMPACTED TO 95% OF mODIFIED PROCTOR MAXIMUM DRY DENSITY.

4. SUBGRADE SHALL BE GRADED AND SLOPED TOWARD DRAINAGE STRUCTURES AND DITCHES TO PREVENT THE ENTRAPMENT OF WATER WITHIN SUB-BASE AND BASE MATERIAL. SUBGRADE SHALL BE INSPECTED AND APPROVED BY OWNERS REPRESENTATIVE PRIOR TO THE INSTALLATION OF BASE MATERIAL.


PAVEMENT SECTION RECOMMENDATION

NOT TO SCALE

PAVEMENT SECTION PER TERRACON GEOREPORT DATED: DEC 8, 2020

ALTERNATE #1: 6" BASE IN LIEU OF 8" BASE

ALTERNATE #2: ACCEPTABLE ALTERNATE TO 4" PERFORATED PLASTIC PIPE (ADS-N12)

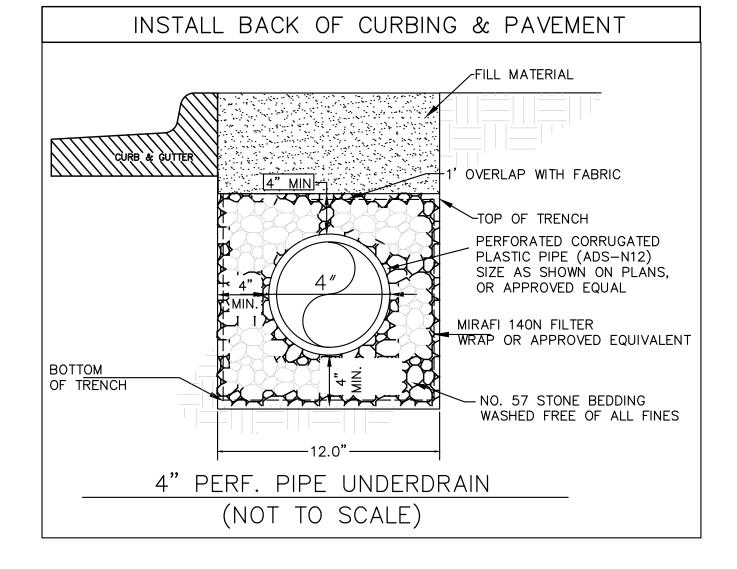

OFFICIAL BID FORM

(Revised 4-22-2022)



BID NUMBER:	
--------------------	--

2122-65MJ

PROJECT NAME:

Waterway Elementary - New Parent Loop Road

FULL COMPLETION OF THIS FORM IS <u>MANDATORY</u> FOR A BID TO BE CONSIDERED. (This *Official Bid Form* and all requested documentation shall be mailed, expressed or hand delivered to the location(s) specified in the *Invitation for Bids* <u>no later than</u> the bid opening date and time, as may be amended by addendum.)

BASIC SUBMITTER INFORMATION	;		
Name of Submitting Company:			
Mailing Address of Company:			
Taxpayer Identification Number:			
Qualifier's Name:		Phone Number:	
Contractor's License Number:		Fax Number:	
Contractor's Group Number:		Dollar Limitation of License:	\$
Email Address:		-	
Company's Minority Status:	Minority Owned Business Woman Owned (Must be certified by the State of South Carolina and will	— …	Check if State certified:)
ADDENDA ACKNOWLEDGEMENT:	(Acknowledgement of all addenda issued is required.)		
ADDENDA NO. ADDENDA	A DATE BIDDER'S INITIALS ADDEND	DA NO. <u>ADDENDA DATE</u>	BIDDER'S INITIALS
<u></u>			

<u>BID PRICING</u>: Having carefully examined the Contract Documents with all corresponding terms, conditions, requirements, specifications, drawings, forms or other such descriptions of the work to be performed as well as the worksite and conditions affecting the work, the undersigned proposes to furnish all materials, labor, equipment and processes necessary for the **base bid** and **bid alternates** listed below. (*Failure of the Bidder to bid any alternate listed shall render the bid non-responsive. Check box to indicate addition, reduction, or no change from base bid.) Round all bids to the nearest dollar.*

BASE BID (Lump Sum): Provide all work as described in the Drawings and

Spe	cifications. (Include any allowances)		_	Dollar	s:	\$	
				Allowa	ance:	\$	200,000.00
				Total:		\$	
						-	
<u>BID</u>	ALTERNATES:						
1.	Alternate #1 - 6" base in lieu of 8" base	No Change	🗌 Add 🗌 🛛	Deduct	Dollars:		\$
2.	Alternate #2 - Acceptable alternate to 4" perforated plastic pipe (ADS-N12)	🔲 No Change	🗌 Add 🗌 [Deduct	Dollars:		\$
3.	Alternate #3 - Utilize existing tree material in lieu of supplement landscape along Sandridge Road	🔲 No Change	🗌 Add 🗌 [Deduct	Dollars:		\$
4.	Alternate #4 - Hydroseed in line with SOD	No Change	🗌 Add 🗌 🛛	Deduct	Dollars:		\$

(CAUTION: Bidders are required to include ALL costs in the above Base Bid and each Bid Alternate, if any. If the bid is accepted, the District will not contract for more than the amounts shown. The District reserves the right to accept bid alternates in any order or combination that serves its best interests and is within budget. If any numbers are illegible, the District's interpretation of the number is final.)

SUBCONTRACTOR DISCLOSURE: As stipulated in the *Bid Instructions*, subcontractors who shall perform the trades listed below must be identified. When the Bidder intends to perform any trade listed with the Bidder's own forces, the Bidder shall be named in the place of any subcontractor required to be listed. Listing any

subcontractor that does not meet the qualifications stated in the *Bid Instructions* or does not meet the licensing requirements of the State of South Carolina shall render the bid non-responsive.

Base Bid:

TRADE	SUBCONTRACTING COMPANY NAME	LICENSE NUMBER
Asphalt		
	<u>I</u> : Identify any employee, agent or representative of the Architect/Engineer ive percent (5%) interest in the Contractor's business.	
Names:		
	ve of the Architect/Engineer or District (including members of the Horry] Not applicable	County Board of Education) that will be
Names:		
ACKNOWLEDGEMENT:		
1. Have you clearly listed any deviations from	om the requested specifications and fully explained such deviations?	Yes 🗌 No 🗌 N/A – No Deviations
BID CERTIFICATION: 1. the understaned, cer	tify that I am an authorized signatory for the bidding company identified in thi	is bid form with authority to submit bids and

<u>BID CERTIFICATION</u>: I, the undersigned, certify that I am an authorized signatory for the bidding company identified in this bid form with authority to submit bids and obligate the company to a contract for the work identified in the Contract Documents provided by Horry County Schools. I have read and fully understand the Contract Documents such that I have full knowledge of all of the work to be performed and the terms, conditions, and requirements the company I represent must comply with if a contract is awarded. I further understand that the bidding company I represent must comply with all applicable local, state and federal laws related to the work to be performed and to the payment of subcontractors. I certify that the information included on this form or as attached supplementary information is true and accurate to the best of my knowledge, understanding, and belief. I understand that misrepresentation of any information on this form shall result in the bid being considered non-responsive.

BIDDER:	NOTARY:	CORPORATE SEAL:
Name & Title of Authorized Signatory:	State of: County of: Subscribed and sworn to before me on this date:	
Signature:	Signature:	
	My Commission Expires:	

REMINDER: The following documents must be submitted with this Official Bid Form:

1. A fully executed *Bid Bond*, including power of attorney, or other approved security.

2. Other documents as checked and identified below:

5			