



TOWER THIRD FLOOR & ATTIC PLAN

SCALE: 1/4" = 1'-0"

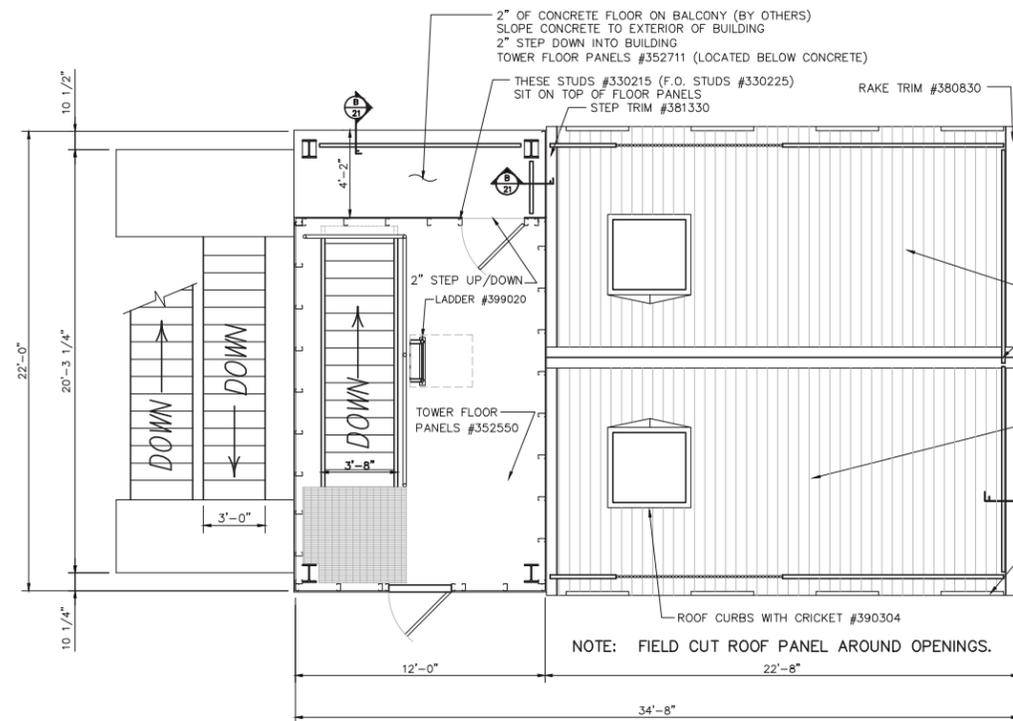

TOWER FOURTH FLOOR AND RESIDENCE ROOF PLAN

SCALE: 1/4" = 1'-0"

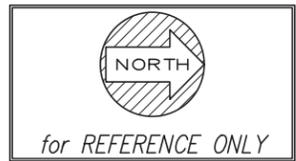

DESIGN LOADS:
 ROOF LIVE LOAD: 100 PSF
 FLOOR LIVE LOAD: 100 PSF
 WIND LOAD: 150 MPH; EXP C
 SEISMIC DESIGN CAT: A
 SITE CLASS: D
 DESIGN CODE: IBC 2006 & NFPA 1402


REVISIONS	by

THIS DRAWING AND ALL PARTS THEREOF IS THE EXCLUSIVE PROPERTY OF FIRE FACILITIES, INC.
 216 WILBURN ROAD, SUN PRAIRIE, WI 53590
 OFFICE: (608) 327-4100 FAX (608) 834-1843
 AND MAY NOT BE REPRODUCED IN WHOLE OR PART WITH OUT WRITTEN PERMISSION.

FIRE FACILITIES, INC.
 216 WILBURN ROAD, SUN PRAIRIE, WI 53590
 OFFICE: (608) 327-4100 FAX (608) 834-1843
 TOLL FREE (800) 929-3726 TOLL FREE FAX (866) 639-7012


Job Description: **WESCO MODEL FF-4**
 CUSTOM ORANGE BEACH, AL
 Sheet Title: FLOOR PLANS

Date: FEBRUARY 22, 2008
 Drawn by: KAH
 Checked by: SPW
 Scale: SHOWN
 Order No. FTE-396/101971
 Sheet No.

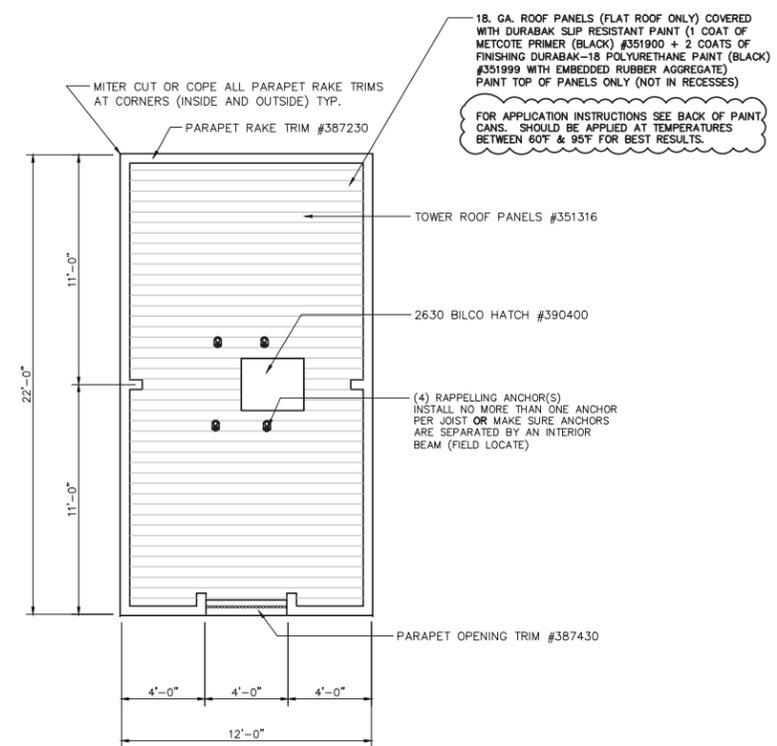


TOWER ROOF PLAN

SCALE: 1/4" = 1'-0"

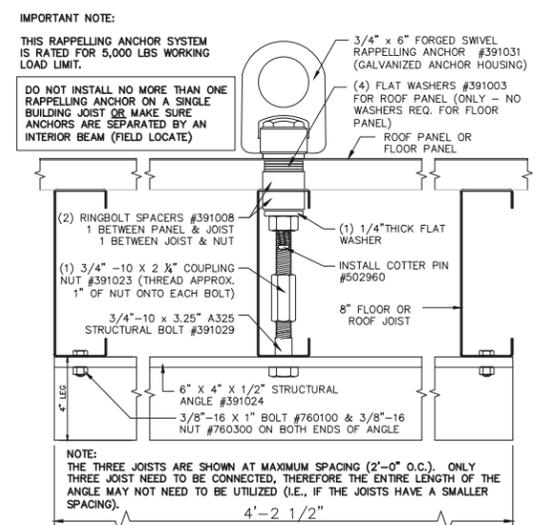


FORGED SWIVEL RAPPELLING ANCHOR INSTALLATION DETAIL

scale: 3" = 1'-0"

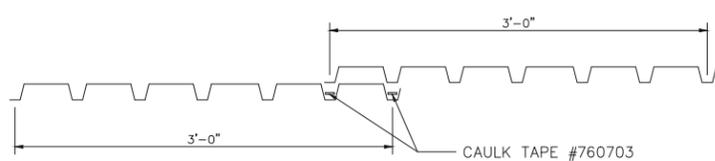


TYPICAL ROOF PANEL OVERLAP

scale: 1 1/2" = 1'-0"

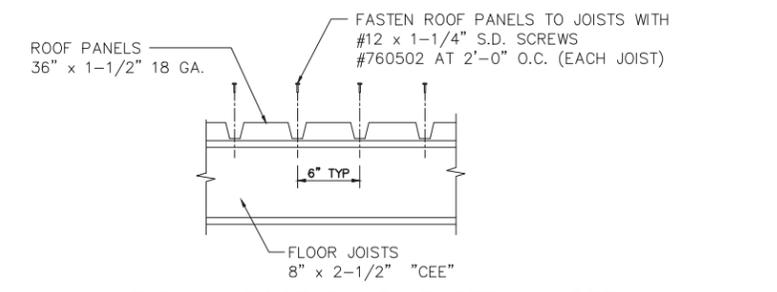

TYPICAL ROOF PANEL FASTENING DETAIL


scale: 1 1/2" = 1'-0"

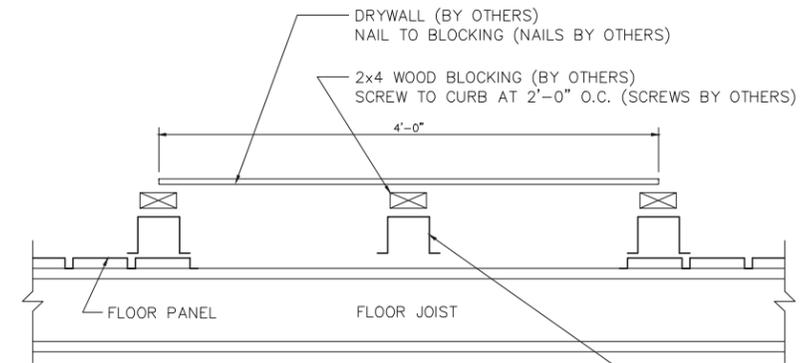

SECTION THRU DRYWALL CURB


scale: 1 1/2" = 1'-0"

FASTEN HAT CHANNELS (#390350) TO FLOOR PANELS WITH #12 x 3/4" SCREWS #760600 AT 1'-0" O.C. (AROUND ENTIRE PERIMETER)

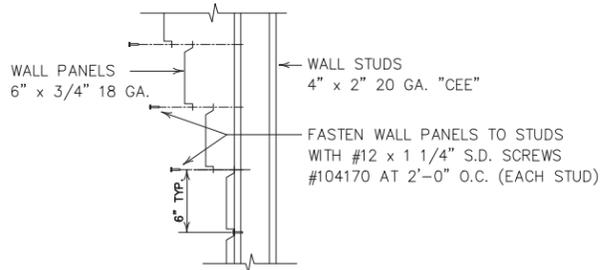

TYPICAL WALL PANEL FASTENING DETAIL


scale: 1 1/2" = 1'-0"

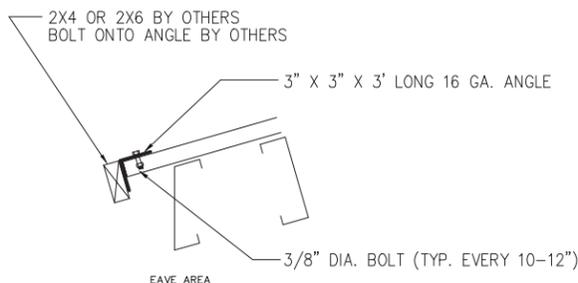

BRACKETS FOR 2X4 FENDER DETAILS


scale: 1 1/2" = 1'-0"

- NOTES:
1. WALL PANEL MUST BE FIELD CUT AROUND FRAMED OPENINGS
 2. TRIMS ARE IN STANDARD 10' LENGTHS SOME FIELD CUTTING OF TRIMS IS REQUIRED

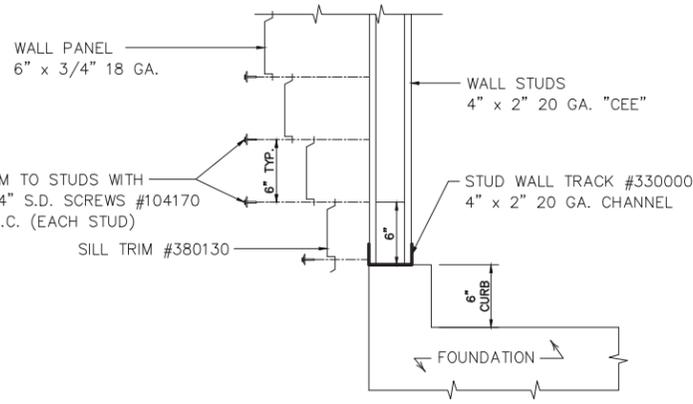


TYPICAL SILL DETAIL

scale: 1 1/2" = 1'-0"

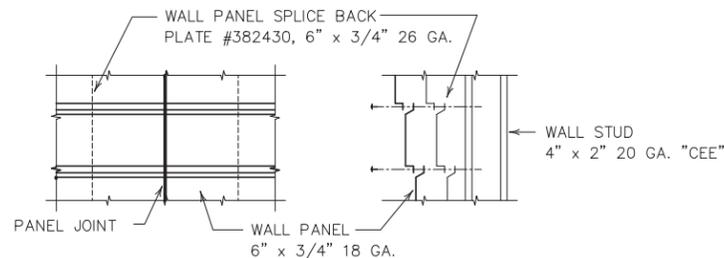


WALL PANEL SPLICE PLATE

scale: 1 1/2" = 1'-0"

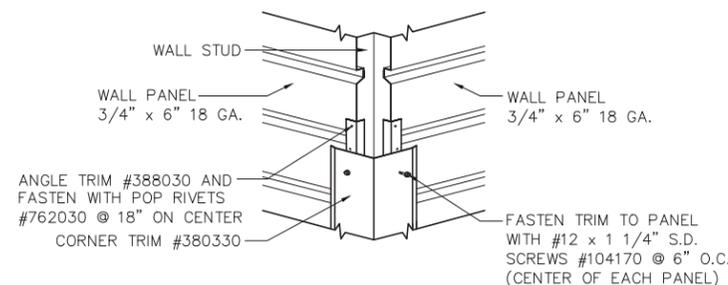


TYPICAL EXTERIOR CORNER TRIM DETAIL

scale: 1 1/2" = 1'-0"

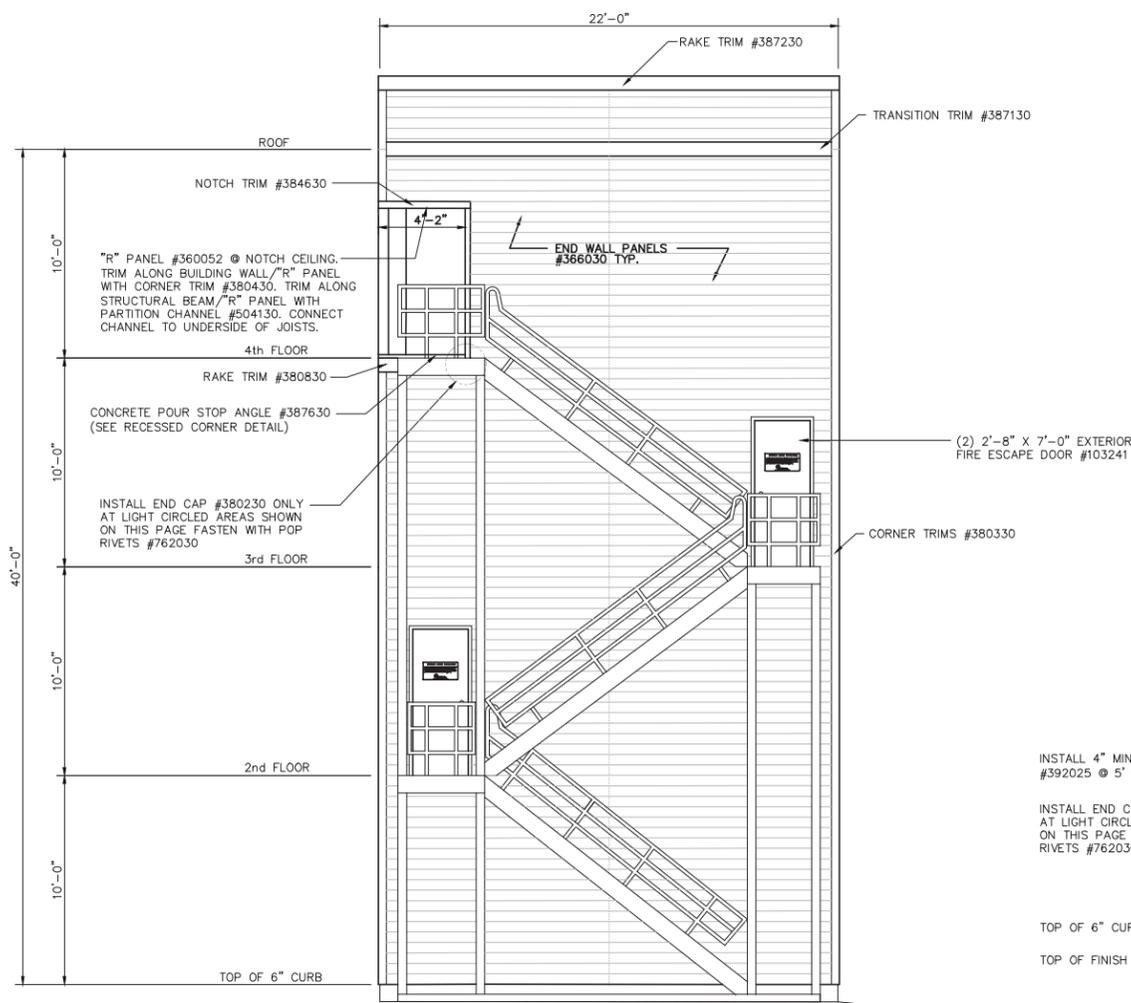

SOUTH END ELEVATION

SCALE: 1/4" = 1'-0"

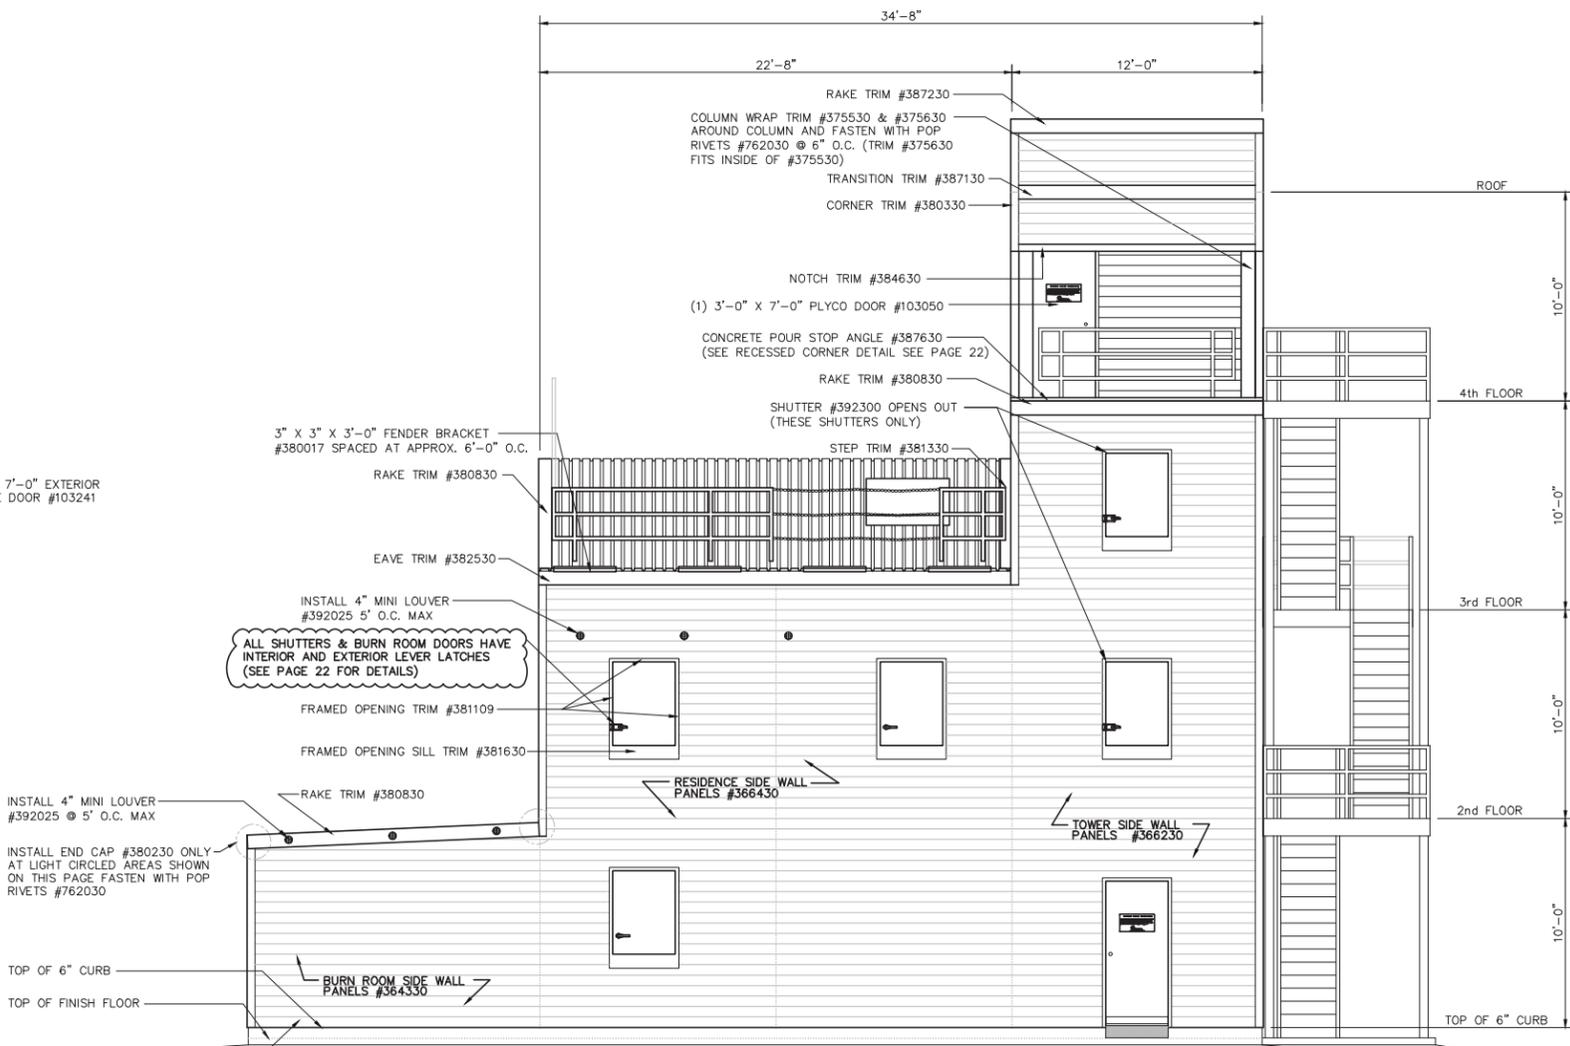

WEST SIDE ELEVATION

SCALE: 1/4" = 1'-0"

REVISIONS	by

THIS DRAWING AND ALL PARTS THEREOF IS THE EXCLUSIVE PROPERTY OF FIRE FACILITIES, INC.
 216 WILBURN ROAD, SUN PRAIRIE, WI 53590
 OFFICE: (608) 327-4100 FAX (608) 834-1843
 AND MAY NOT BE REPRODUCED IN WHOLE OR PART WITH OUT WRITTEN PERMISSION.

FIRE FACILITIES INC.
 216 WILBURN ROAD, SUN PRAIRIE, WI 53590
 OFFICE: (608) 327-4100 FAX (608) 834-1843
 TOLL FREE (800) 929-3726 TOLL FREE FAX (866) 639-7012

Job Description: **WESCO MODEL FF-4**
 CUSTOM ORANGE BEACH, AL
 Sheet Title: **ELEVATIONS**

Date: FEBRUARY 22, 2008
 Drawn by: KAH
 Checked by: SPW
 Scale: SHOWN
 Order No. FTE-396/101971
 Sheet No.

