CLOSED CIRCUIT TV SYSTEM UPGRADE

DRAWING INDEX

Sheet Name	Sne Numl
COVER SHEET	G-001
IP-CCTV LEGEND	SE-001
SITE PLAN	SE-002
AREA A FLOORPLAN - SHERIFF'S OFFICE	SE-401
AREA B FLOORPLAN - VSP AND DISPATCH	SE-402
AREA C FLOORPLAN - JAIL ADMINISTRATION AND SUPPORT	SE-403
AREA D FLOORPLAN LEVEL 1 - HOUSING PODS B, C, D, E, F	SE-404
AREA E FLOORPLAN LEVEL 1 - HOUSING PODS G, H, J, K, L	SE-405
AREA D FLOORPLAN MEZZANINE - HOUSING PODS B, C, D, E, F	SE-406
AREA E FLOORPLAN MEZZANINE - HOUSING PODS G, H, J, K, L	SE-407
CAMERA VIEWS	SE-601
CAMERA VIEWS	SE-602
CAMERA VIEWS	SE-603
CAMERA VIEWS	SE-604
CAMERA VIEWS	SE-605
CAMERA VIEWS	SE-606
CAMERA VIEWS	SE-607
CAMERA VIEWS	SE-608
CAMERA SCHEDULE	SE-701
CAMERA SCHEDULE	SE-702
CAMERA SCHEDULE	SE-703
CAMERA DETAILS	SE-704
CAMERA DETAILS	SE-705
CAMERA DETAILS	SE-706
LARGE SCALE FLOORPLANS	SE-801
LARGE SCALE FLOORPLANS	SE-802
CENTRAL CONTROL ELEVATION AND SECTION	SE-803
CENTRAL CONTROL SPOT MONITOR 1 INITIAL SETUP	SE-804
CENTRAL CONTROL SPOT MONITOR 2 INITIAL SETUP	SE-805
ONE LINE DIAGRAM	SE-806




JACKSON COUNTY DETENTION CENTER 555 STAN EVANS DRIVE JEFFERSON, GEORGIA 30549

JACKSON COUNTY BOARD OF COMMISSIONERS **5000 JACKSON PARKWAY** JEFFERSON, GEORGIA 30549



LOCATION MAPS



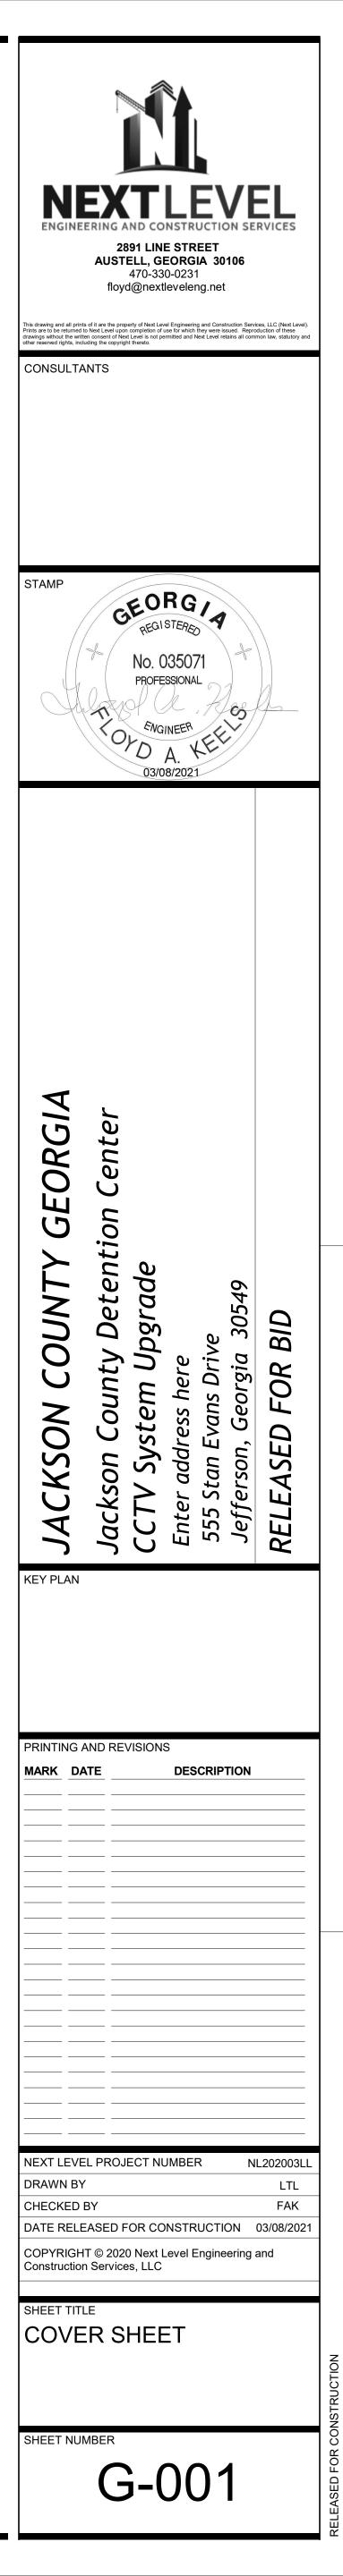

GENERAL NOTES

- COORDINATE LOCATION OF CEILING MOUNTED EQUIPMENT WITH MECHANICAL AND ELECTRICAL EQUIPMENT INSTALLED IN OR ON THE CEILING. LOCATE EQUIPMENT PROVIDED UNDER DIVISION 27/28 FOR SYMMETRICAL LAYOUT WITH OTHER EQUIPMENT IN OR ON CEILING COMPLYING WITH APPLICABLE CODE REQUIREMENTS.
- "WP" INDICATES ASSOCIATED DEVICE IS WEATHERPROOF ALL EXTERIOR MOUNTED EQUIPMENT WILL BE WEATHERPROOF EVEN IF NOT SO MARKED
- * INDICATES VANDAL COVER, GRILLE OR BAFFLE. ALL DEVICES IN THE DETENTION AREA TO BE CORRECTIONS GRADE OR HAVE VANDAL COVERS REGARDLESS OF MARKING.
- "SEC" INDICATES SECURITY EQUIPMENT CABINET OR SECURITY EQUIPMENT CLOSET
- WHEN FLUSH MOUNTED DEVICES OF ANY KIND ARE SHOWN ON OPPOSITE SIDES 5. OF A DETENTION WALL THERE SHALL BE A MINIMUM OF 6" BETWEEN DEVICES. IF THE DEVICES ARE OF THE SAME SYSTEM AND CONNECTED BY CONDUIT, THERE SHALL BE A MINIMUM OF 2-90 DEGREE ANGLES IN THE CONDUIT BETWEEN THE DEVICES
- DO NOT SCALE SEC/COMM DRAWINGS. DEVICE LOCATIONS ARE APPROXIMATE. ACTUAL DEVICE LOCATIONS SHALL BE FIELD COORDINATED WITH ALL OTHER TRADES AND APPLICABLE CODE REQUIREMENTS
- **POWER CONNECTION CONNECT POWER DIRECTLY TO EQUIPMENT** DESIGNED TO RECEIVE DIRECT CONNECTION. PROVIDE RECEPTACLE COMPATIBLE WITH EQUIPMENT DESIGNED FOR PLUG-IN POWER CONNECTION. PROVIDE AND INSTALL WIRE AND CONDUIT TO PANELBOARD DESIGNATED. SEE NOTES OR ELECTRICAL PANELBOARD SCHEDULES FOR CIRCUIT(S) AS REQUIRED TO POWER DIVISION 27/28 EQUIPMENT OR DEVICES. WHERE MORE THAN ONE CIRCUIT(S) ARE LISTED ON PANELBOARD SCHEDULES, DIVIDE LOAD EVENLY BETWEEN THE DEVICES.
- WHERE POSSIBLE ALWAYS RUN NEW RACEWAY IN WALL CAVITIES AND SPACES INACCESSIBLE TO INMATES. EXPOSED SURFACE APPLIED CONDUIT IN INMATE ACCESSIBLE AREAS MUST BE RIGID OR INTERMEDIATE METAL RACEWAY. SURFACE APPLIED RACEWAY AT ELEVATIONS 12' AFF OR BELOW MUST BE COVERED WITH 14 GA BENT PLATE IN "TOP HAT" CONFIGURATION CHANNEL - EACH "LEG" OR "BRIM" BEING MIN 1.5" WIDE (SEE PROFILE BELOW). THE CHANNEL PORTION OF THE "TOP HAT" WILL BE SIZED TO ACCOMMODATE THE RACEWAY. THE CHANNEL RACEWAY COVER MUST BE AFFIXED TO THE SURFACE WITH SECURITY TORX HEAD PIN REJECT SCREWS WITH FASTENERS APPROPRIATE TO THE SUBSTRATE - FASTENERS WILL BE MOUNTED 12" OC NOT MORE THAN 2" FROM EACH END AND SECURED TO THE "LEGS" OR "BRIM" OF THE HAT CHANNEL. BOTH "LEGS" OR "BRIMS" OF THE HAT CHANNEL MUST BE AFFIXED TO THE SURFACE. WHERE CHANNEL IS AFFIXED TO HOLLOW METAL SECTIONS THE CHANNEL MAY BE CONFORMED TO THE HOLLOW METAL PROFILE AND STITCH WELDED TO ITS SURFACE (1" ON 12" CENTERS). ALL EXPOSED SURFACE CONDUIT AND CHANNEL WILL BE PAINTED TO MATCH SURROUNDING SURFACES. CHANNEL WILL BE SECURITY CAULKED AT WALL JOINT AND AT CLOSURE PLATES.

- CABLE TRAYS SHALL BE ROUTED AND SIZED BY THE SYSTEMS INTEGRATOR IN ACCORDANCE WITH PREVAILING CODES AND STANDARDS FOR WIRE FILL. ALL DIVISION 28 (ISS) SYSTEM DATA CABLING MAY BE ROUTED IN CABLE TRAY. COORDINATE WITH COMMUNICATIONS CONTRACTOR TO ENSURE NEC MAXIMUM FILL IS NOT EXCEEDED. IF SUBSTRATE IN TR ROOMS (SECURITY EQUIPMENT ROOMS) IS NOT CMU, PROVIDE CONTINUOUS HORIZONTAL WOOD BLOCKING 24" OC AROUND THE ENTIRE PERIMETER OF THE ROOM TO FULL CEILING HEIGHT. SEE COMMUNICATIONS DRAWINGS FOR CONCEPT CABLE TRAY LAYOUT - EXACT CABLE TRAY LAYOUT MUST BE COORDINATED AMONG TRADES EARLY IN THE PROJECT. WHERE THE USE OF CABLE TRAY IS SHOWN OR APPROVED, UNLESS OTHERWISE NOTED CONDUCTOR ROUTING FROM CABLE TRAY TO THEIR DESTINATION SHALL BE FULLY IN CONDUIT. JHEOOSES OF OTHER EXPOSED WIRING TECHNIQUES SHALL NOT BE UTILIZED.
- 10.

9

LARGE SCALE EQUIPMENT ROOM PLANS DO NOT SHOW EDGE DEVICE COMPONENTS SUCH AS LOCKS, SPEAKERS, ETC. UNLESS SPECIFICALLY NOTED. SEE FLOOR PLANS.

IP-CCTV SYSTEM | EGEND

<u>IP-CCT</u>	V SYSTEM LEGEND
$\widehat{\bullet}$	CEILING MOUNTED 2.
Ŷ	WALL MOUNTED 2.0M
	PAN TILT ZOOM 2.0MI - INDICATES IP DIGITA
۲ ۲ ۲	WALL MOUNT PAN TI
	- 180 or VWA - INDICAT - AV - INDICATES AV C/
$\widehat{\blacklozenge}$	"ELEVATOR" STYLE C TV CAMERA. MUST S
	THIS SYMBOL (OR CIP POLE MOUNTING
M	CEILING MOUNTED M CAMERA(S). ASSOC
1.	ALL ICONS INDICATE PROVIDE ALL CAMER
2.	"ARROW" SHOWS INT

"ARROW" SHOWS INTENDED LINE OF VIEW. CONTRACTOR TO SUBMIT VARI-FOCAL LENS AND FIELD OF VIEW WITH SHOP DRAWINGS

PROVIDE EXTERIOR RATED CAMERAS/HOUSINGS ON EXTERIOR OF THE FACILITY. POLE MOUNTED CAMERAS ARE INDICATED ON THE SITE PLAN. PROVIDE SEPARATE POWER FOR CAMERA HEATERS, PTZ FUNCTIONS.

OTHER TAGS

"WA" INDICATES WIDE ANGLE CAMERA (2.8 MM LENS OR WIDER) "VWA" INDICATES VERY WIDE ANGLE CAMERA (1.4 MM - 180 DEGREES OR WIDER)

2.0MP (or as otherwise noted) DOME IP CLOSED CIRCUIT TV CAMERA

MP (or as otherwise noted) DOME IP CLOSED CIRCUIT TV CAMERA

MP 10X OPTICAL (or as otherwise noted) DOME IP CLOSED CIRCUIT TV CAMERA

AL 360 DEGREE PANORAMIC "PTZ" CAMERA (see specs)

FILT ZOOM 2MP 10X OPTICAL (or as otherwise noted) DOME IP CLOSED CIRCUIT TV CAMERA


ATES IP DIGITAL 180 DEGREE PANORAMIC "PTZ" CAMERA (see specs and below) CAMERA/VIDEO CONFERENCING SYSTEM.


CORNER MOUNTED 1.3MP DIGITAL IP CLOSED CIRCUIT SEE ENTIRE FLOOR AREA OF SPACE.


IRCLE) ADJACENT TO DEVICE INDICATES POST OR

MICROPHONE - RECORD AUDIO WITH VIDEO FROM ASSOCIATED CIATION SHOWN BY DASHED LINE


E A COMPLETE CAMERA UNIT INSTALLATION RAS WITH LENS, ENCLOSURES, MOUNTS, ACCESSORIES

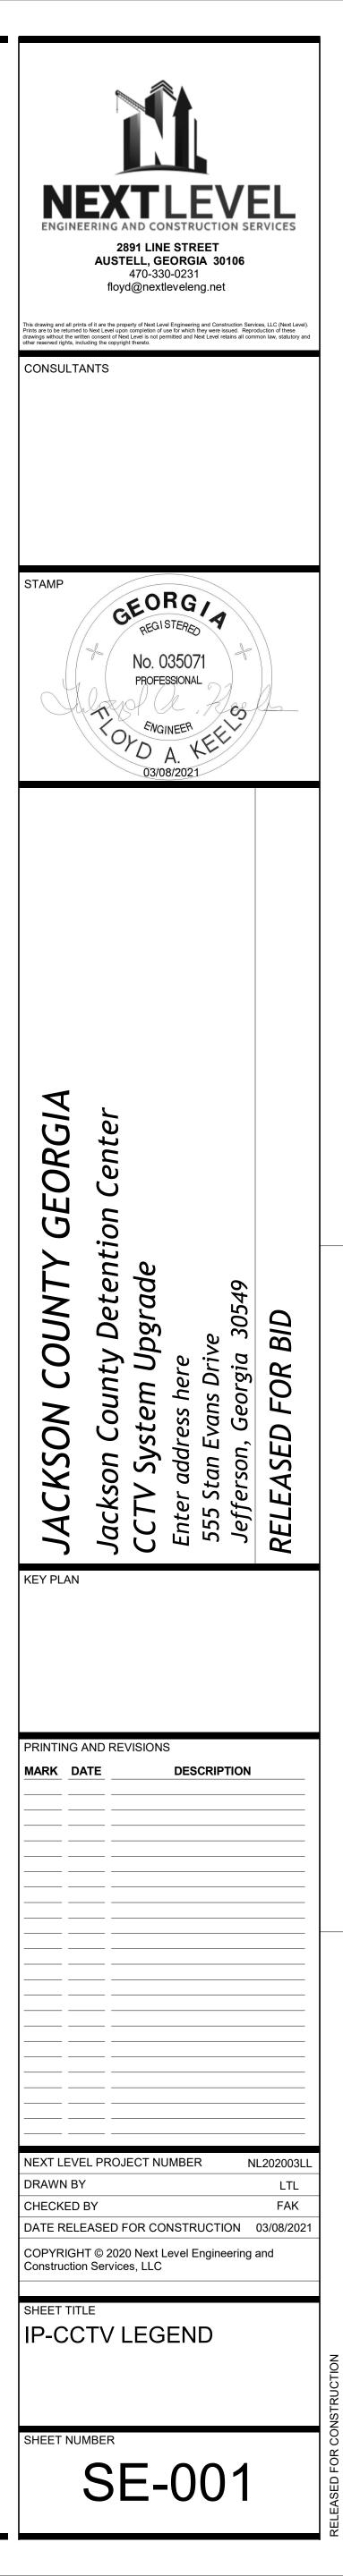

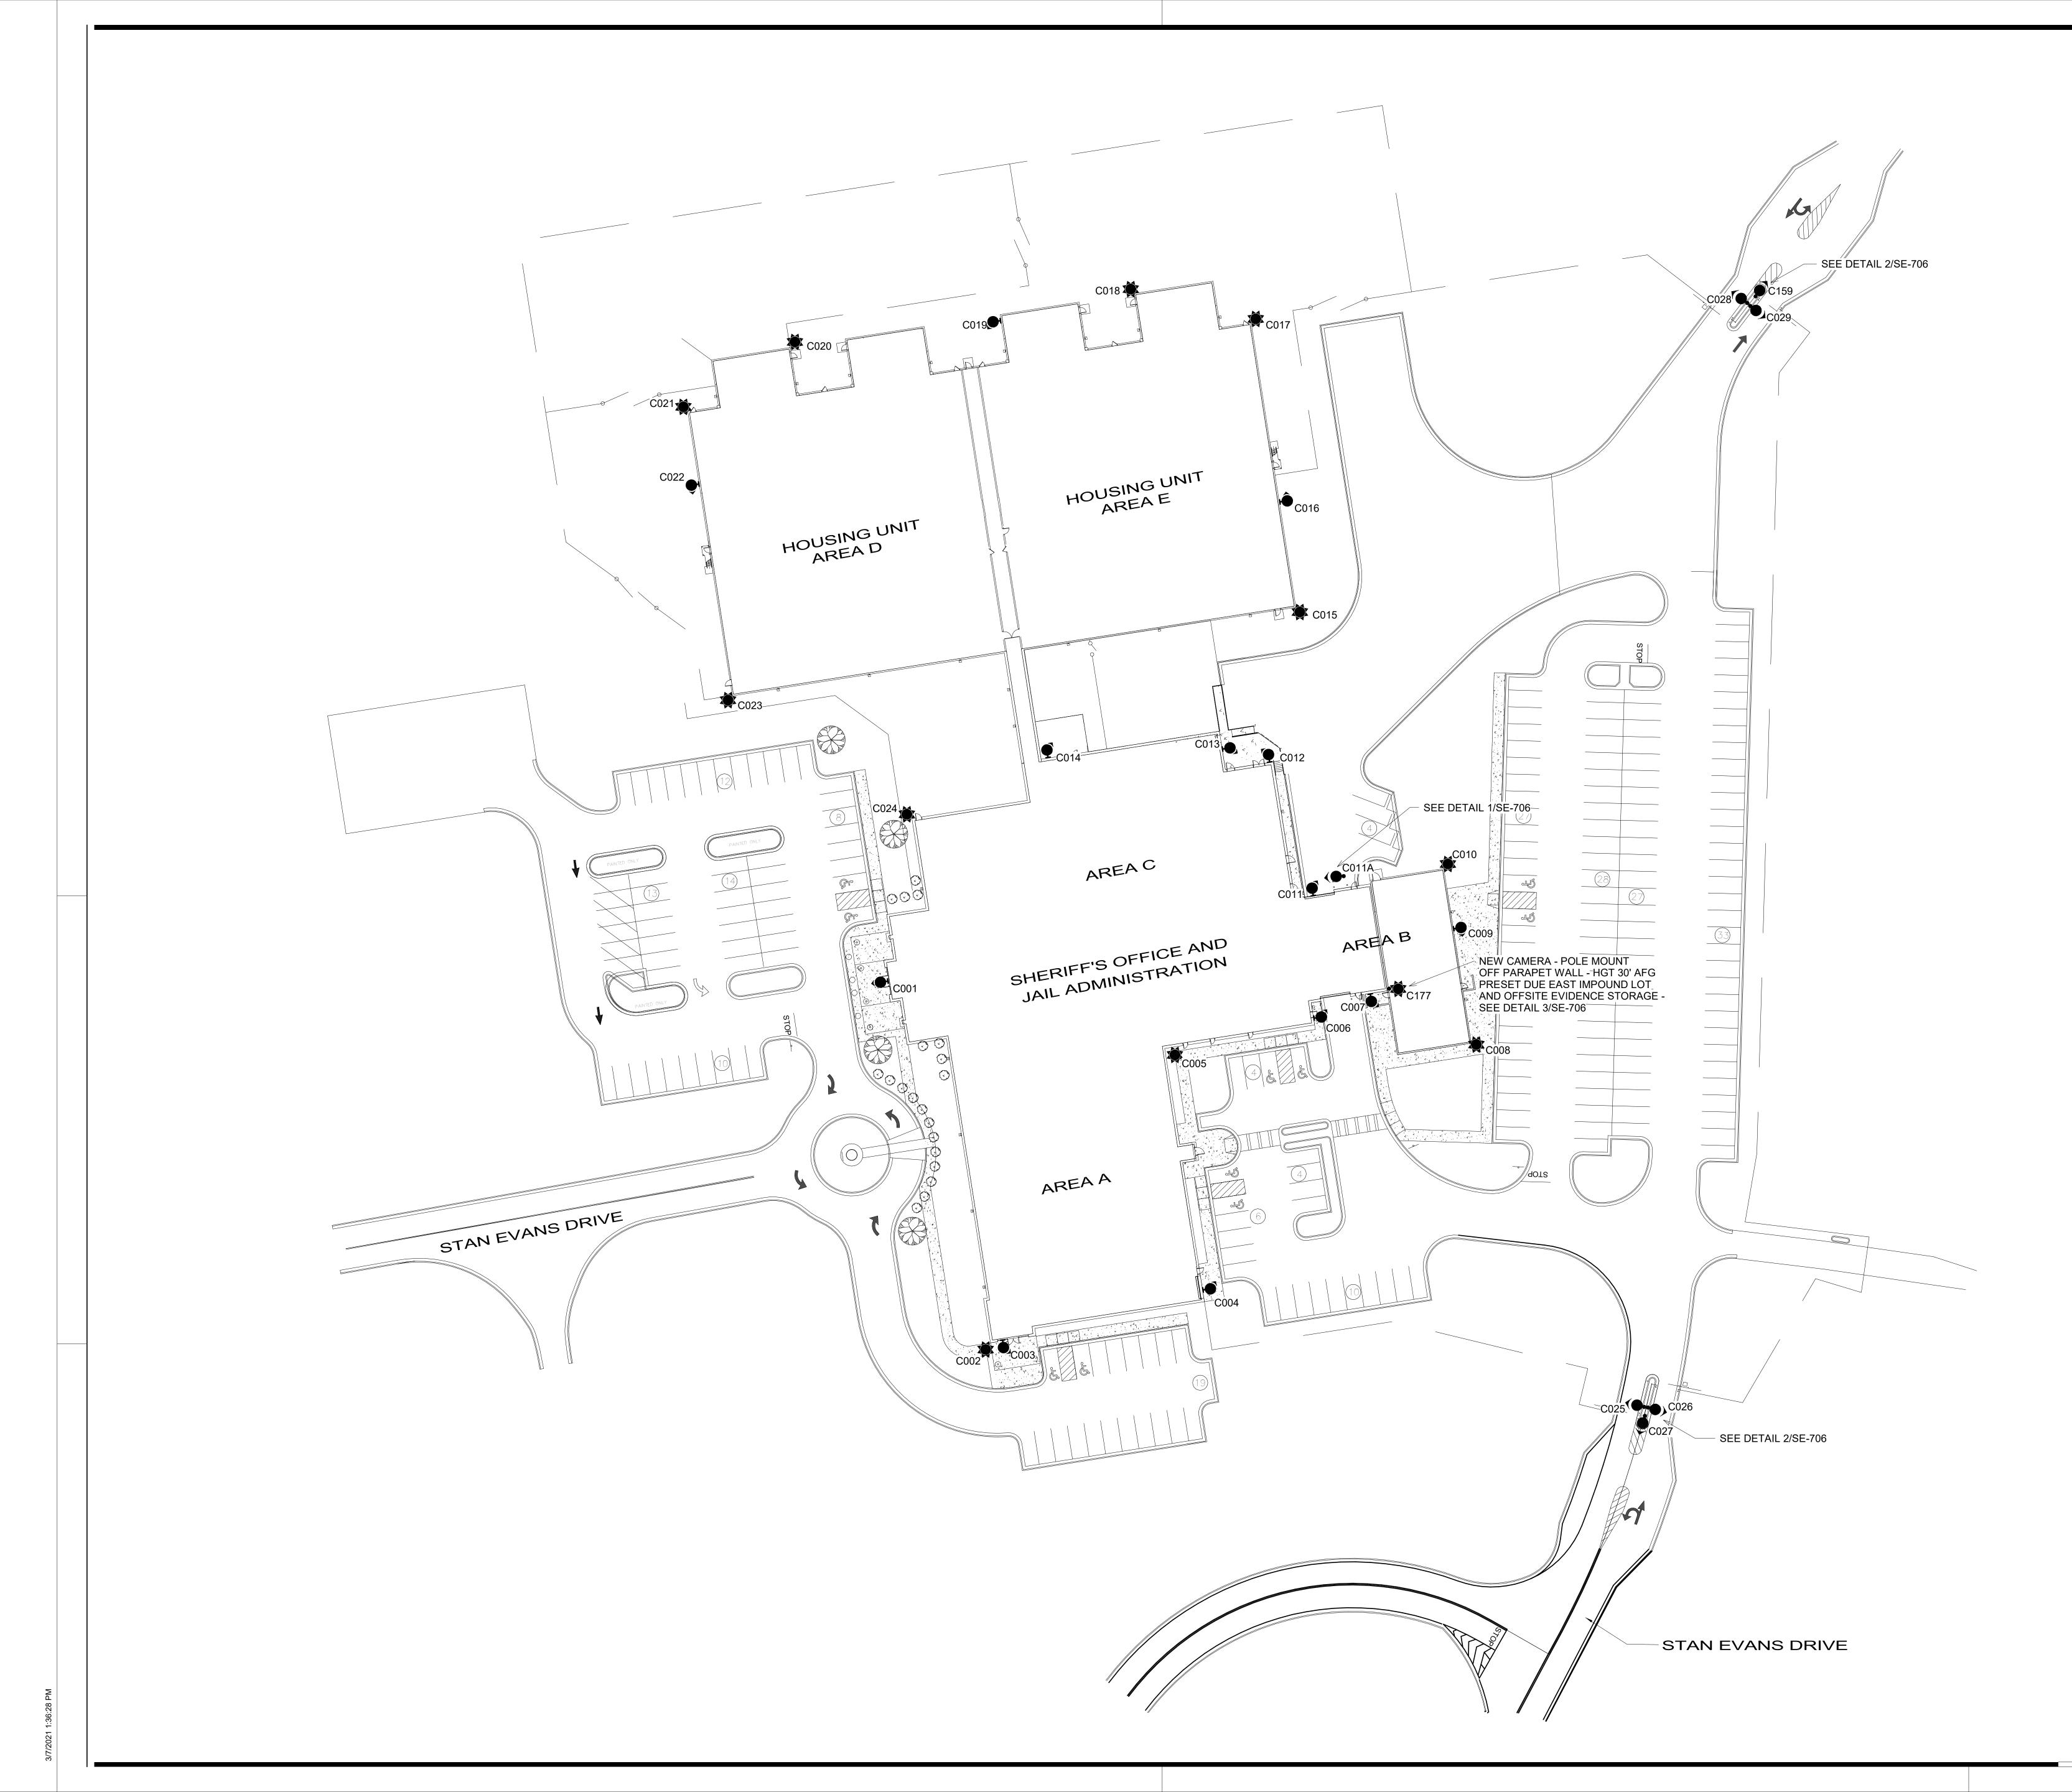

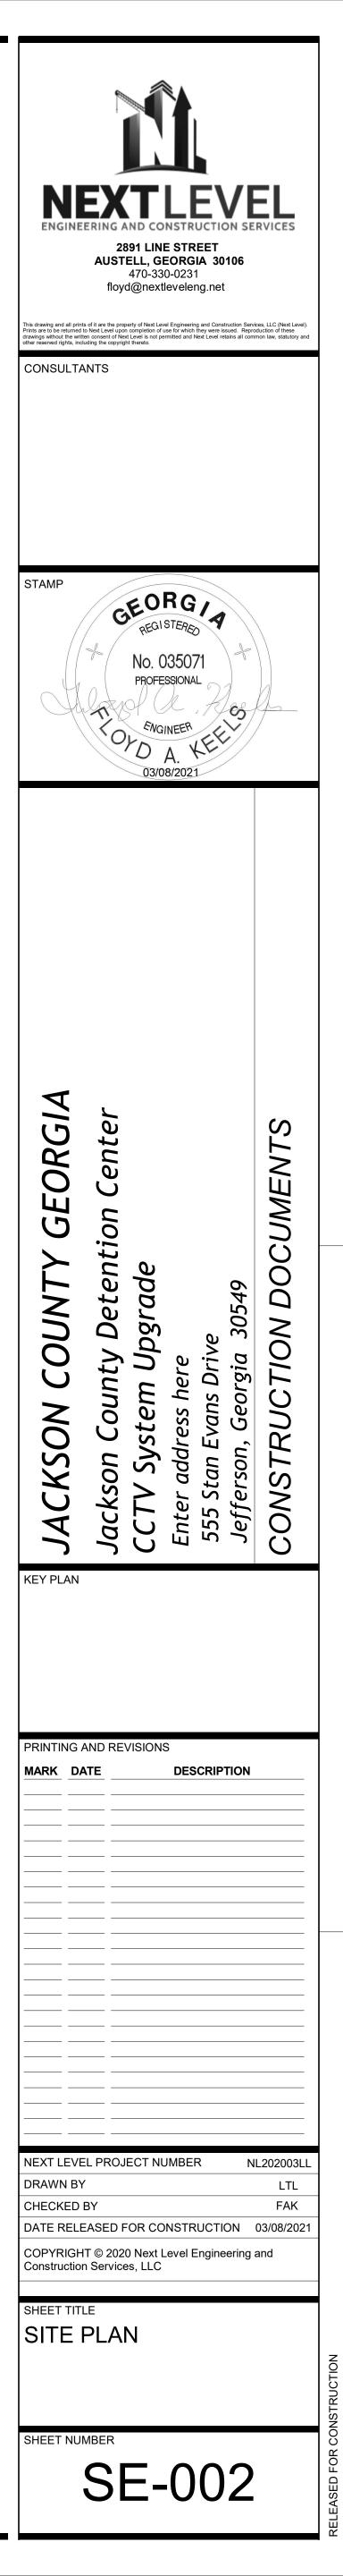


3/7/2021 1-36-20

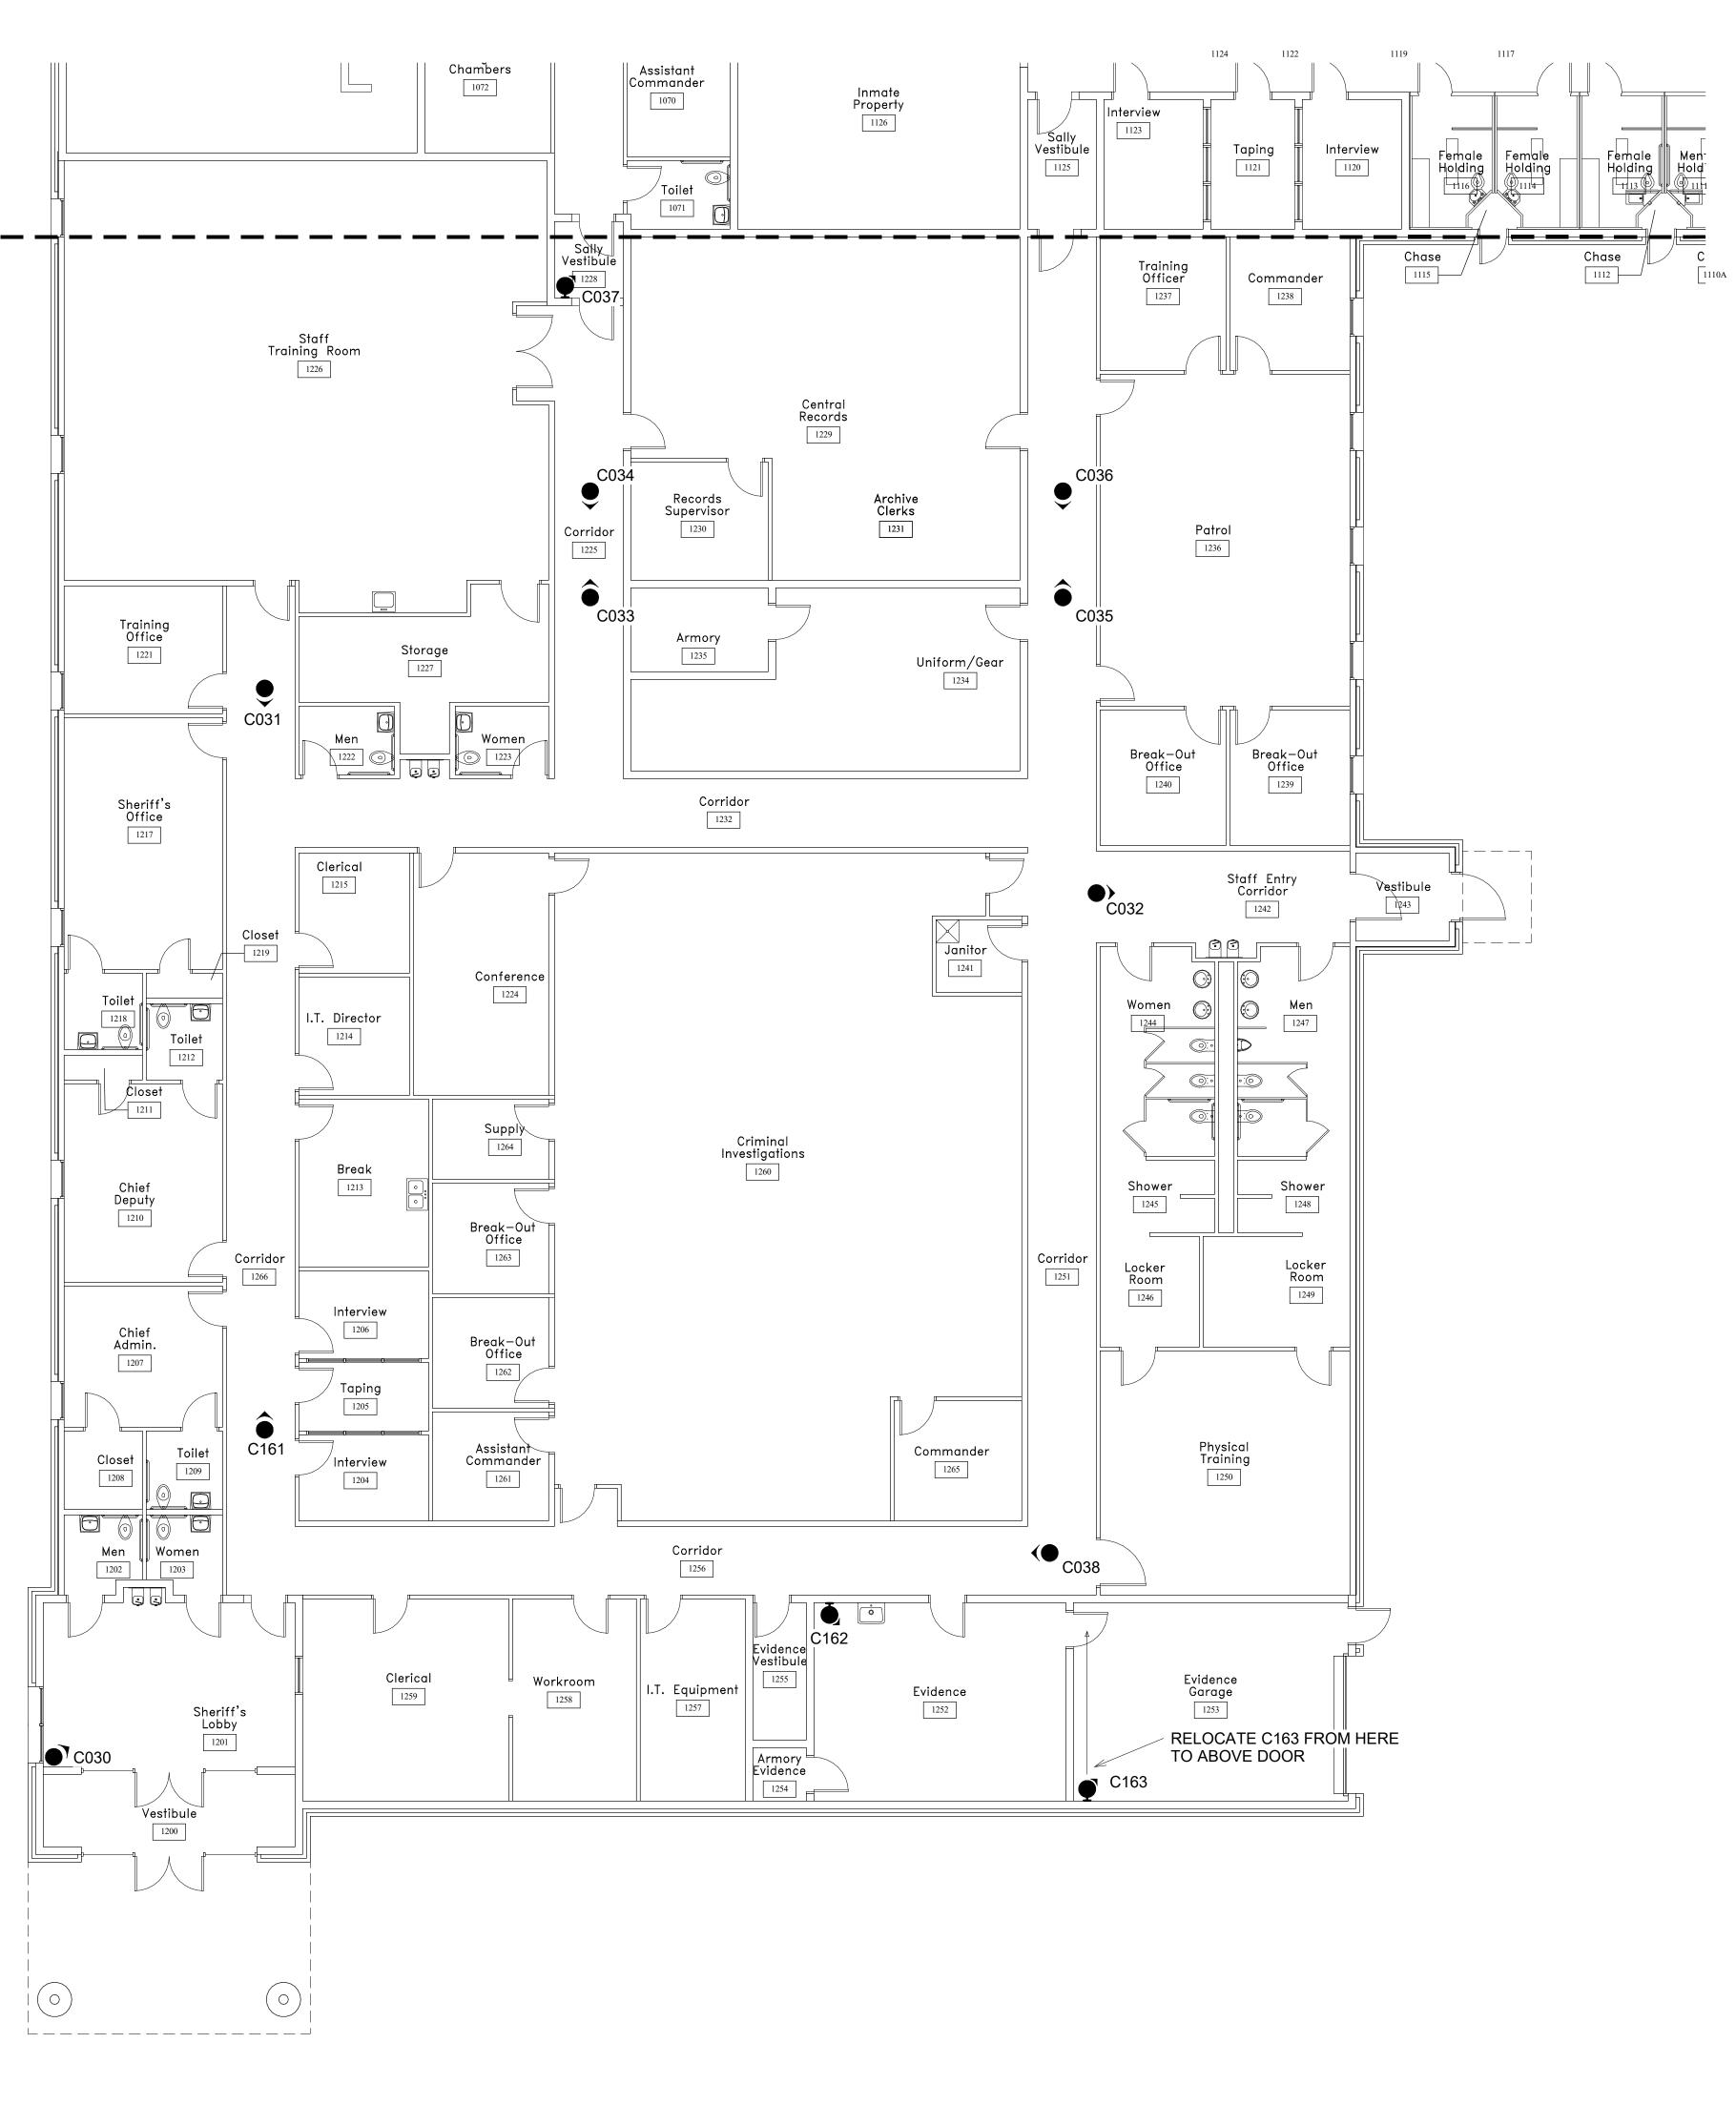



1 Level 1 Area A 1/8" = 1'-0"


MATCH LINE-AREA C MATCH LINE-AREA A

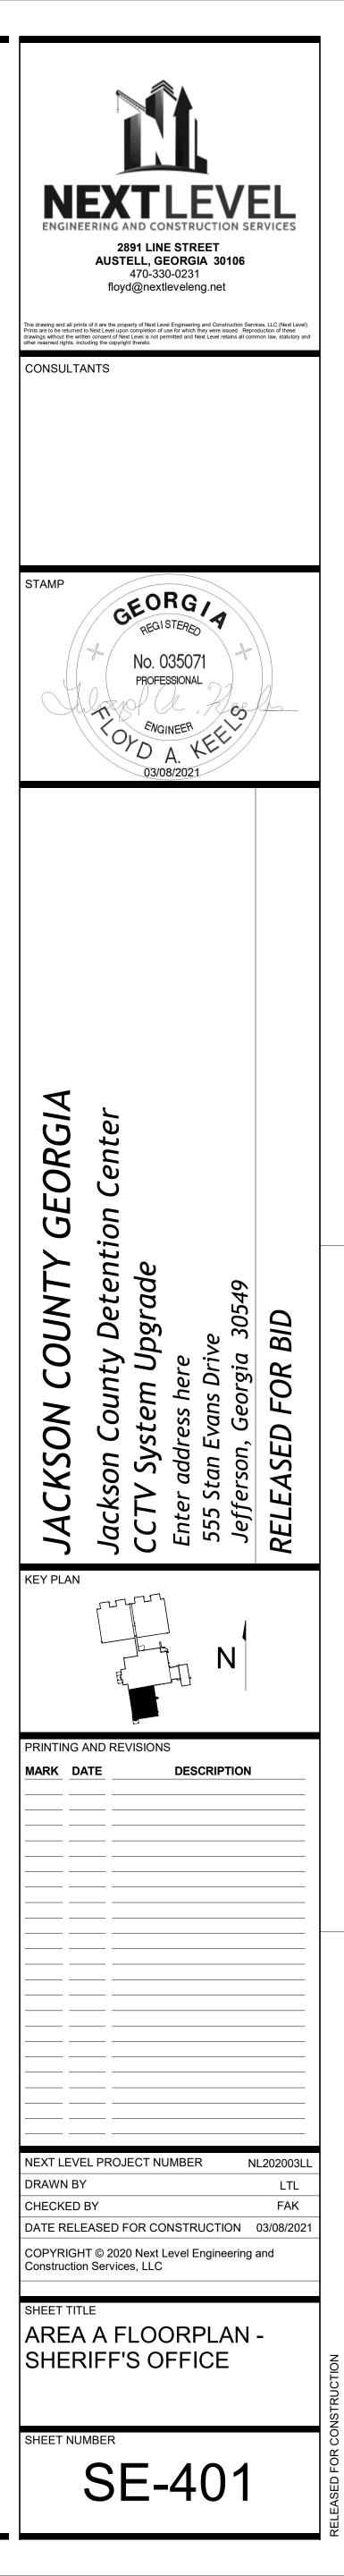


3/7/2021 1:36:29

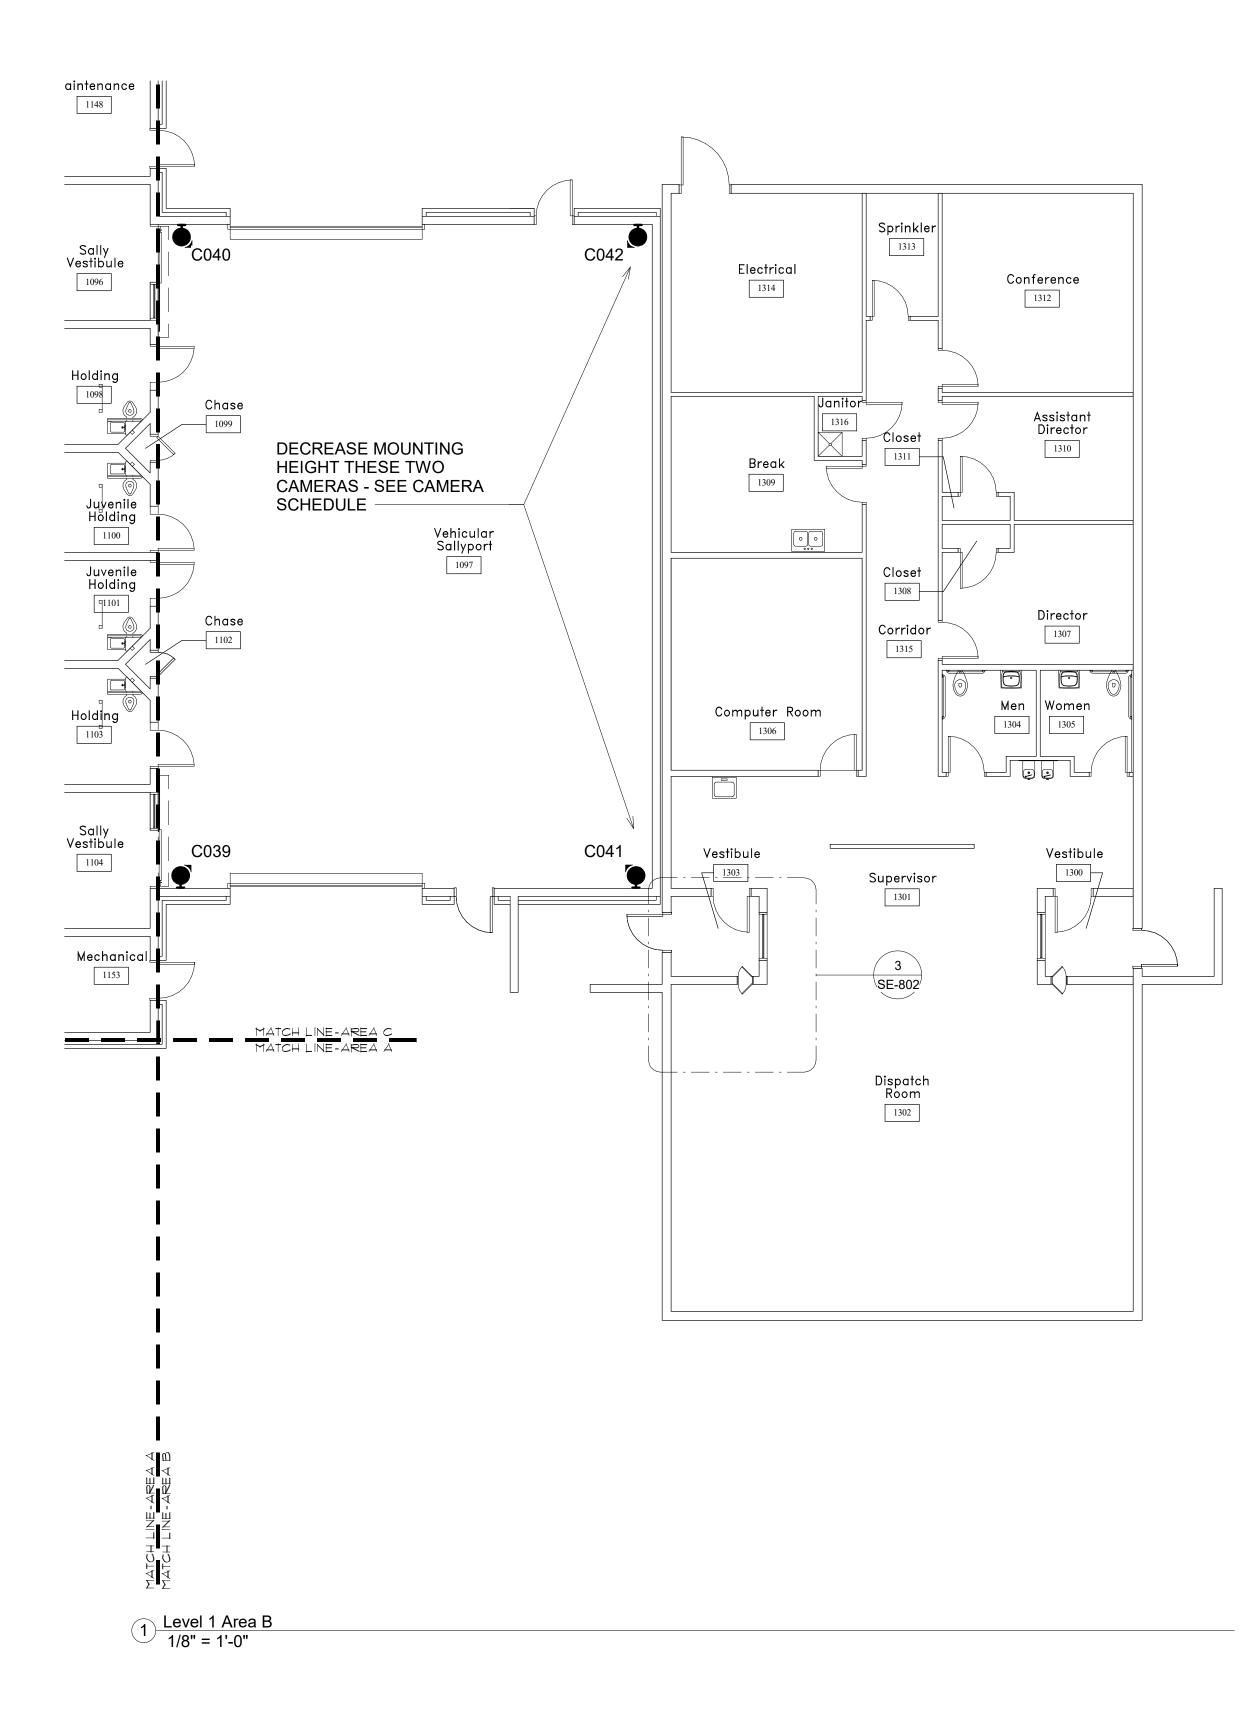


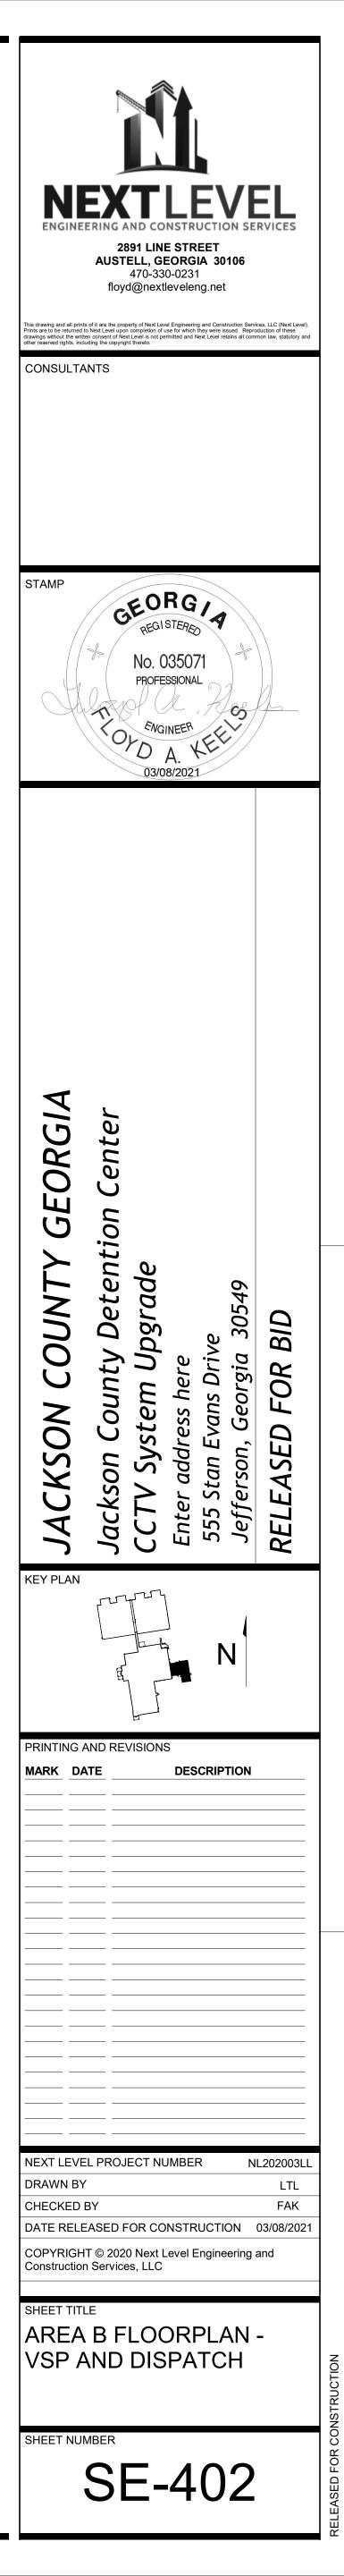

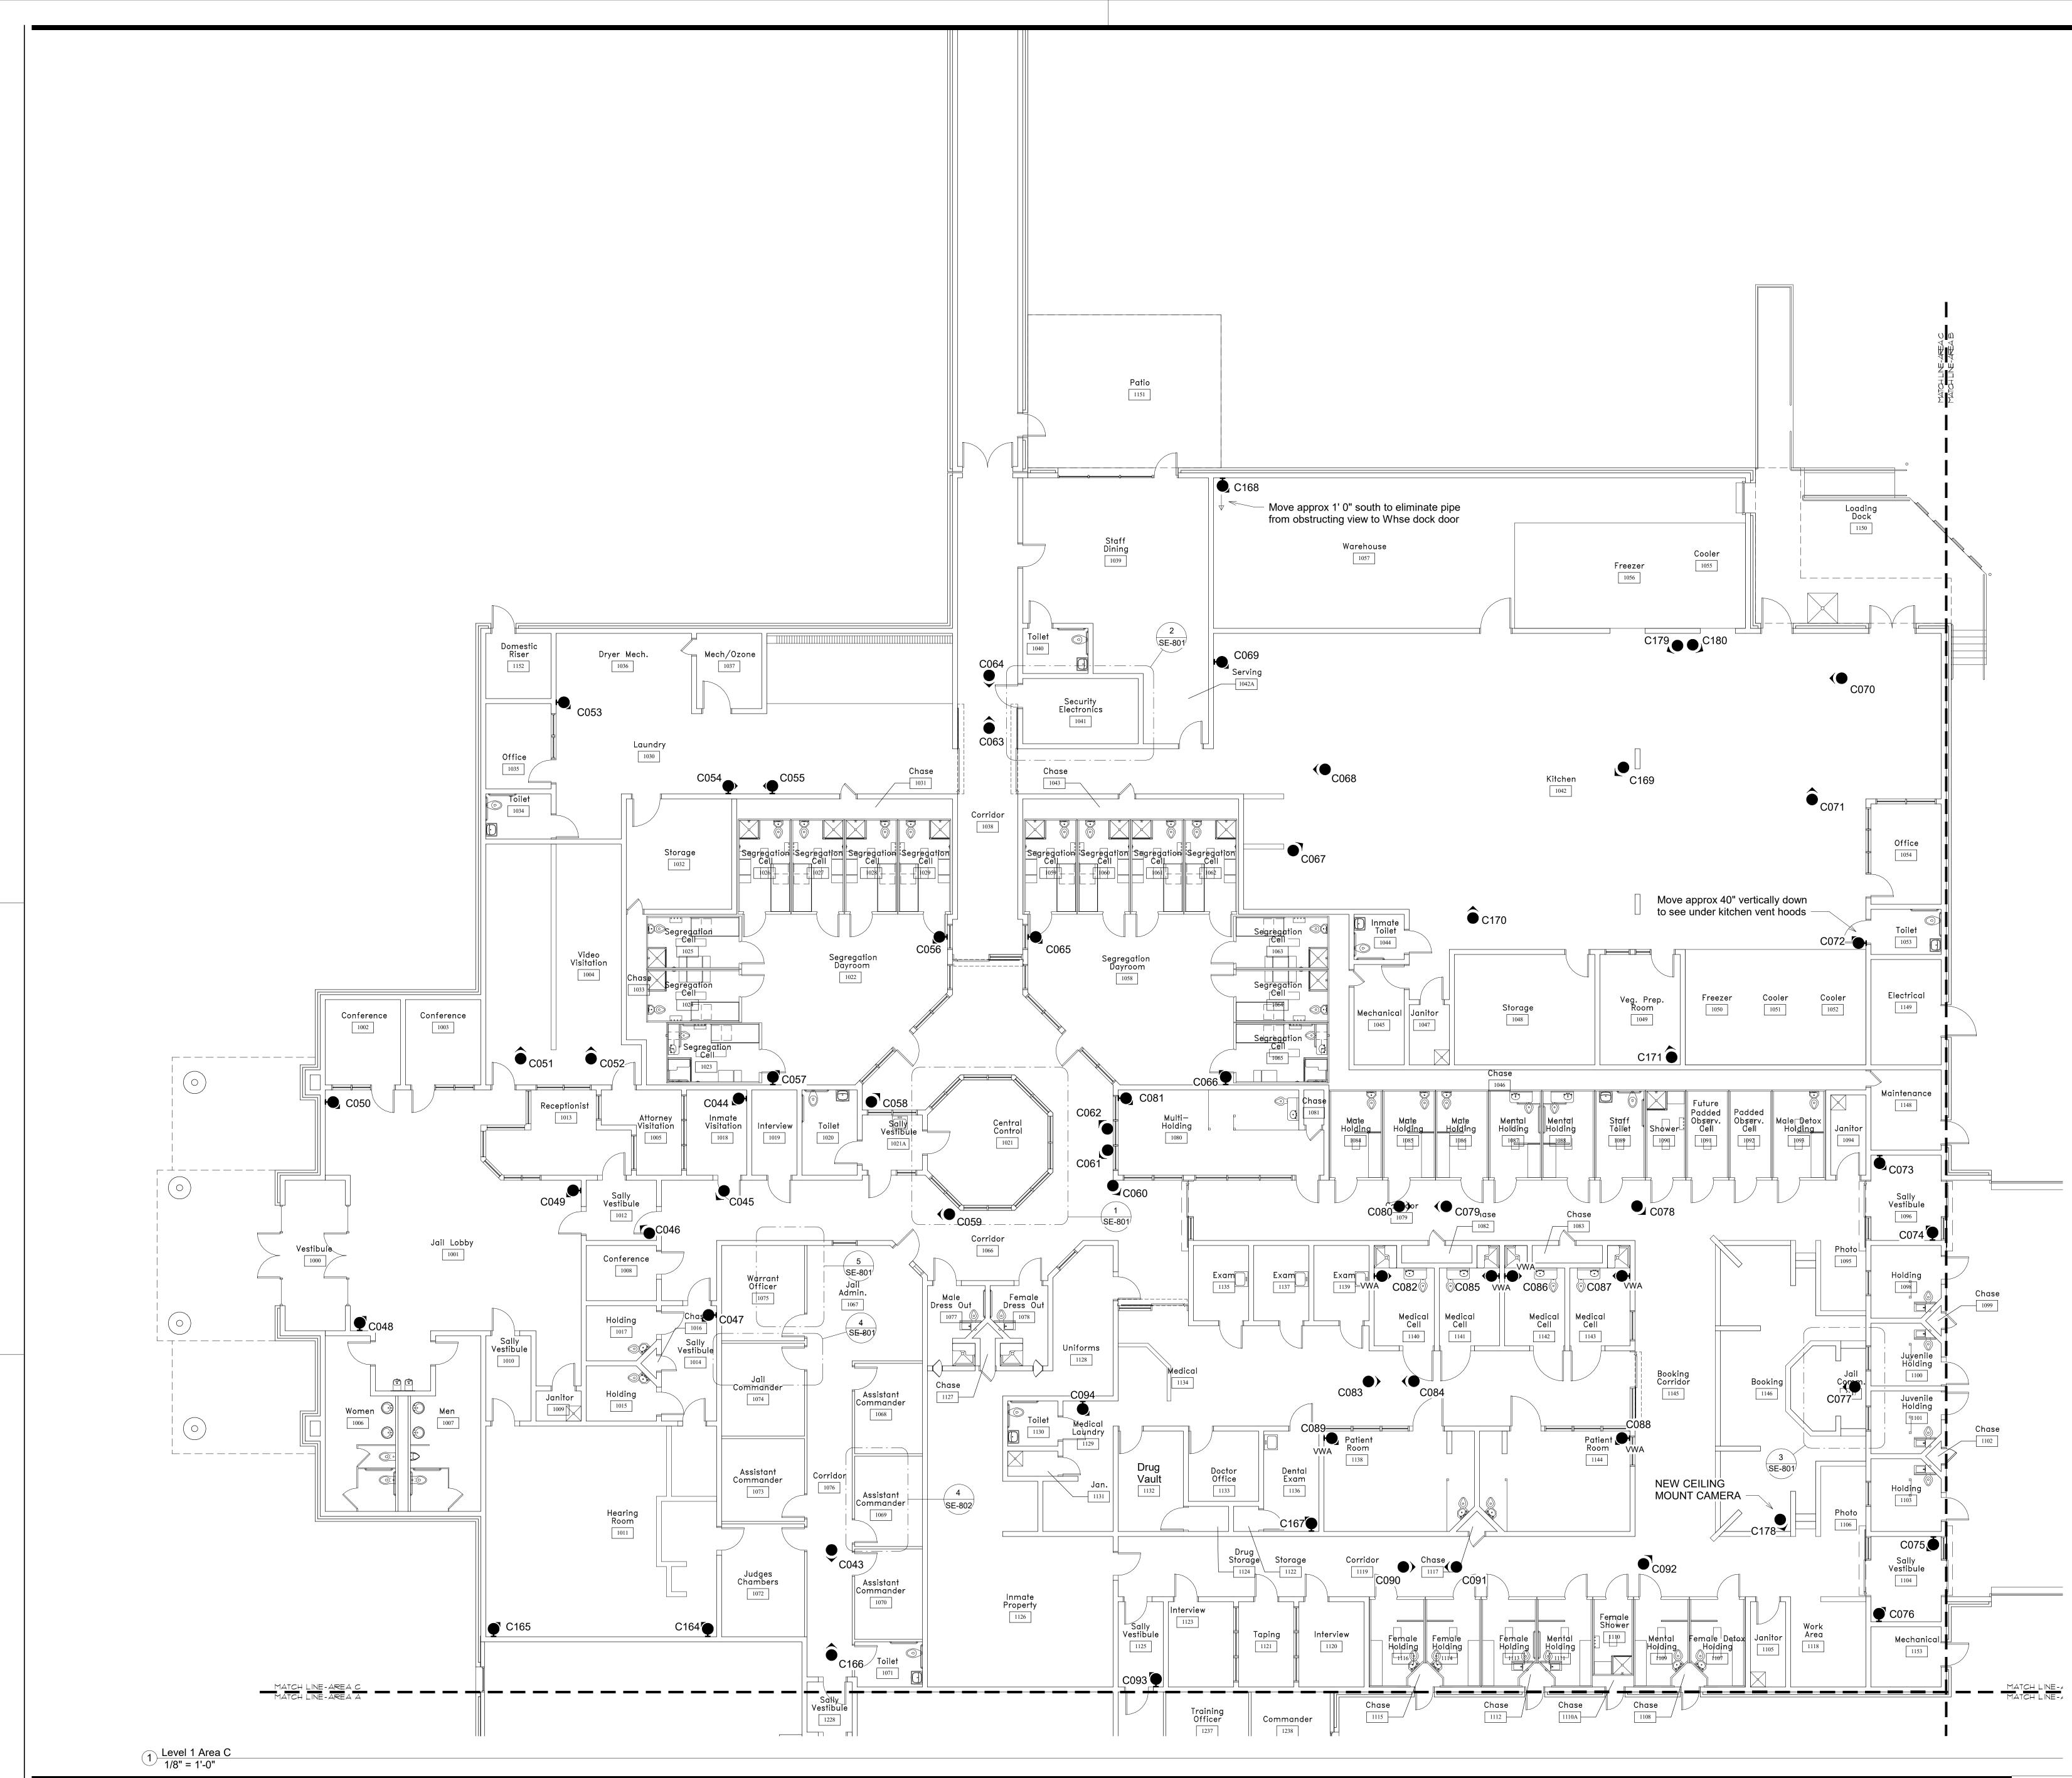


7/2021 1:36:30 PM

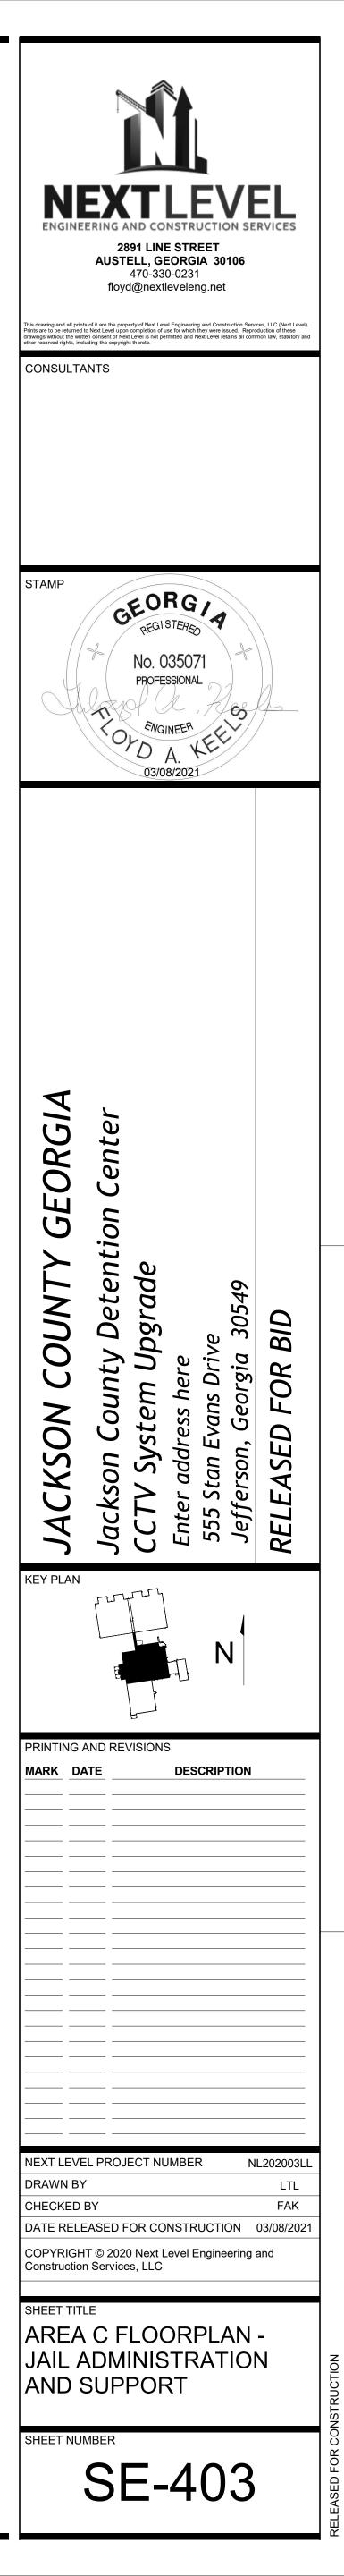


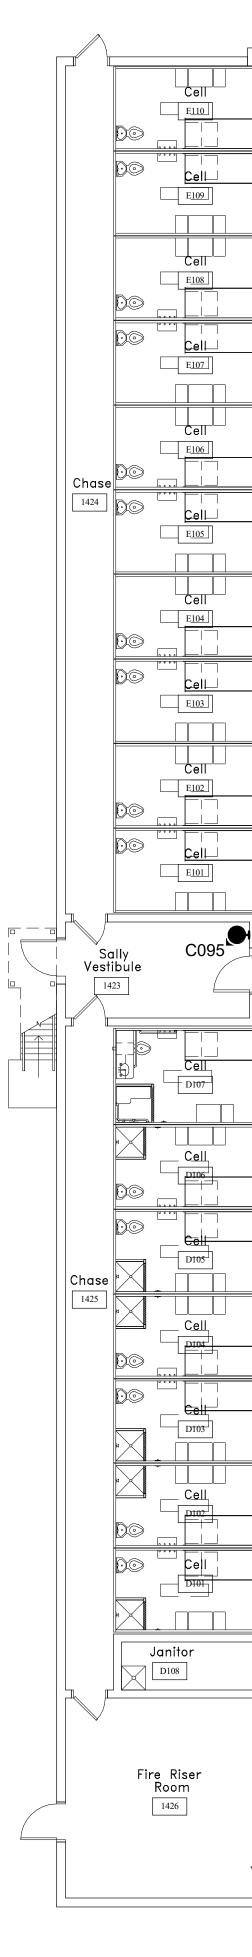



1 Level 1 Area D Housing 1/8" = 1'-0"


17/2004 1:36:30 E

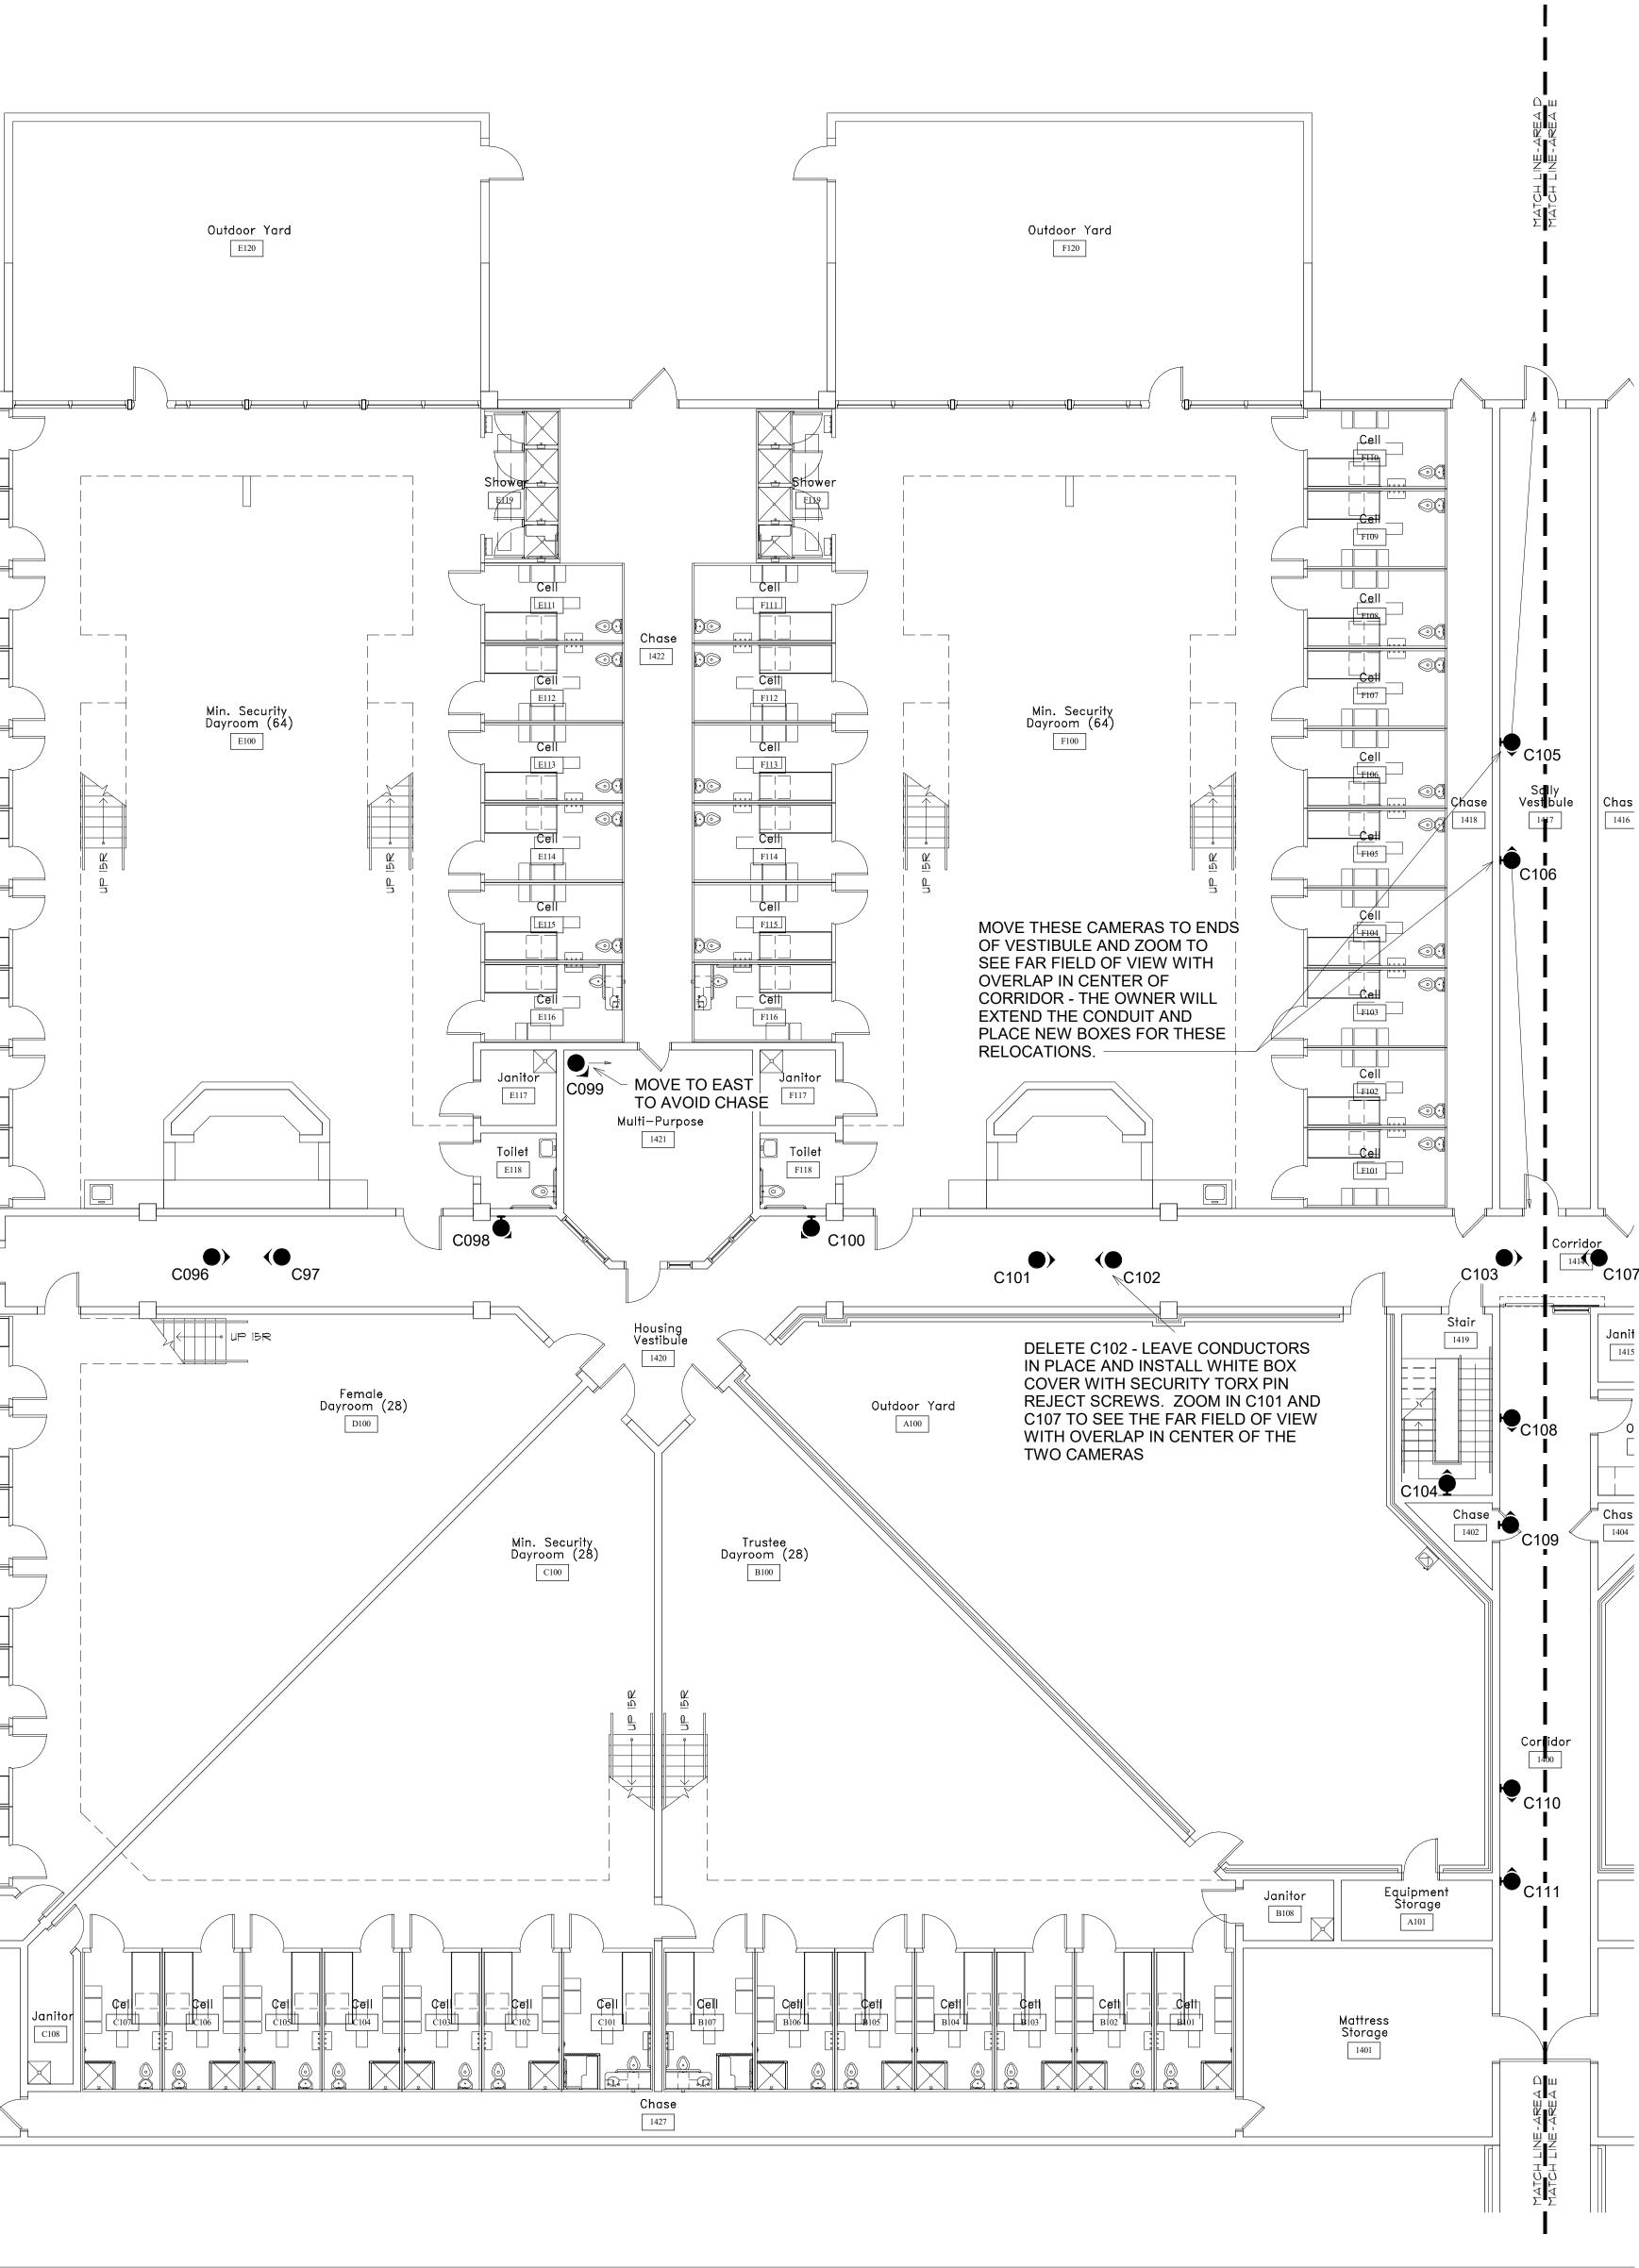


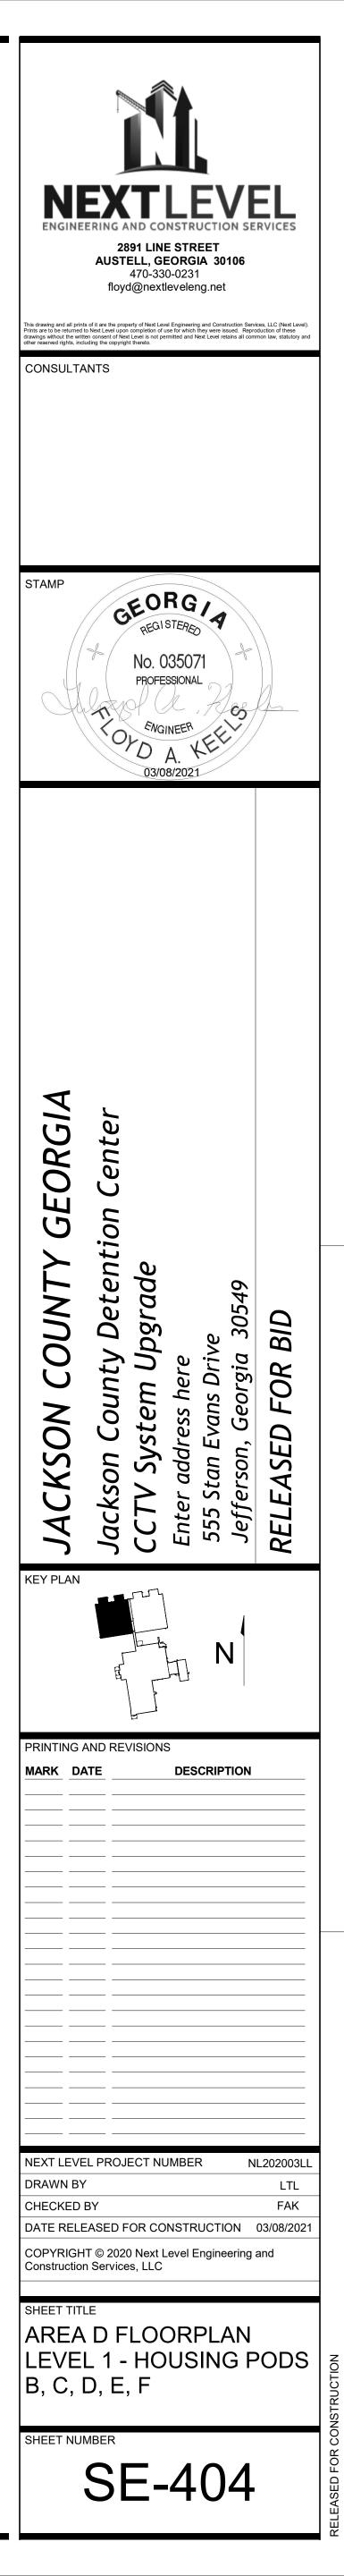


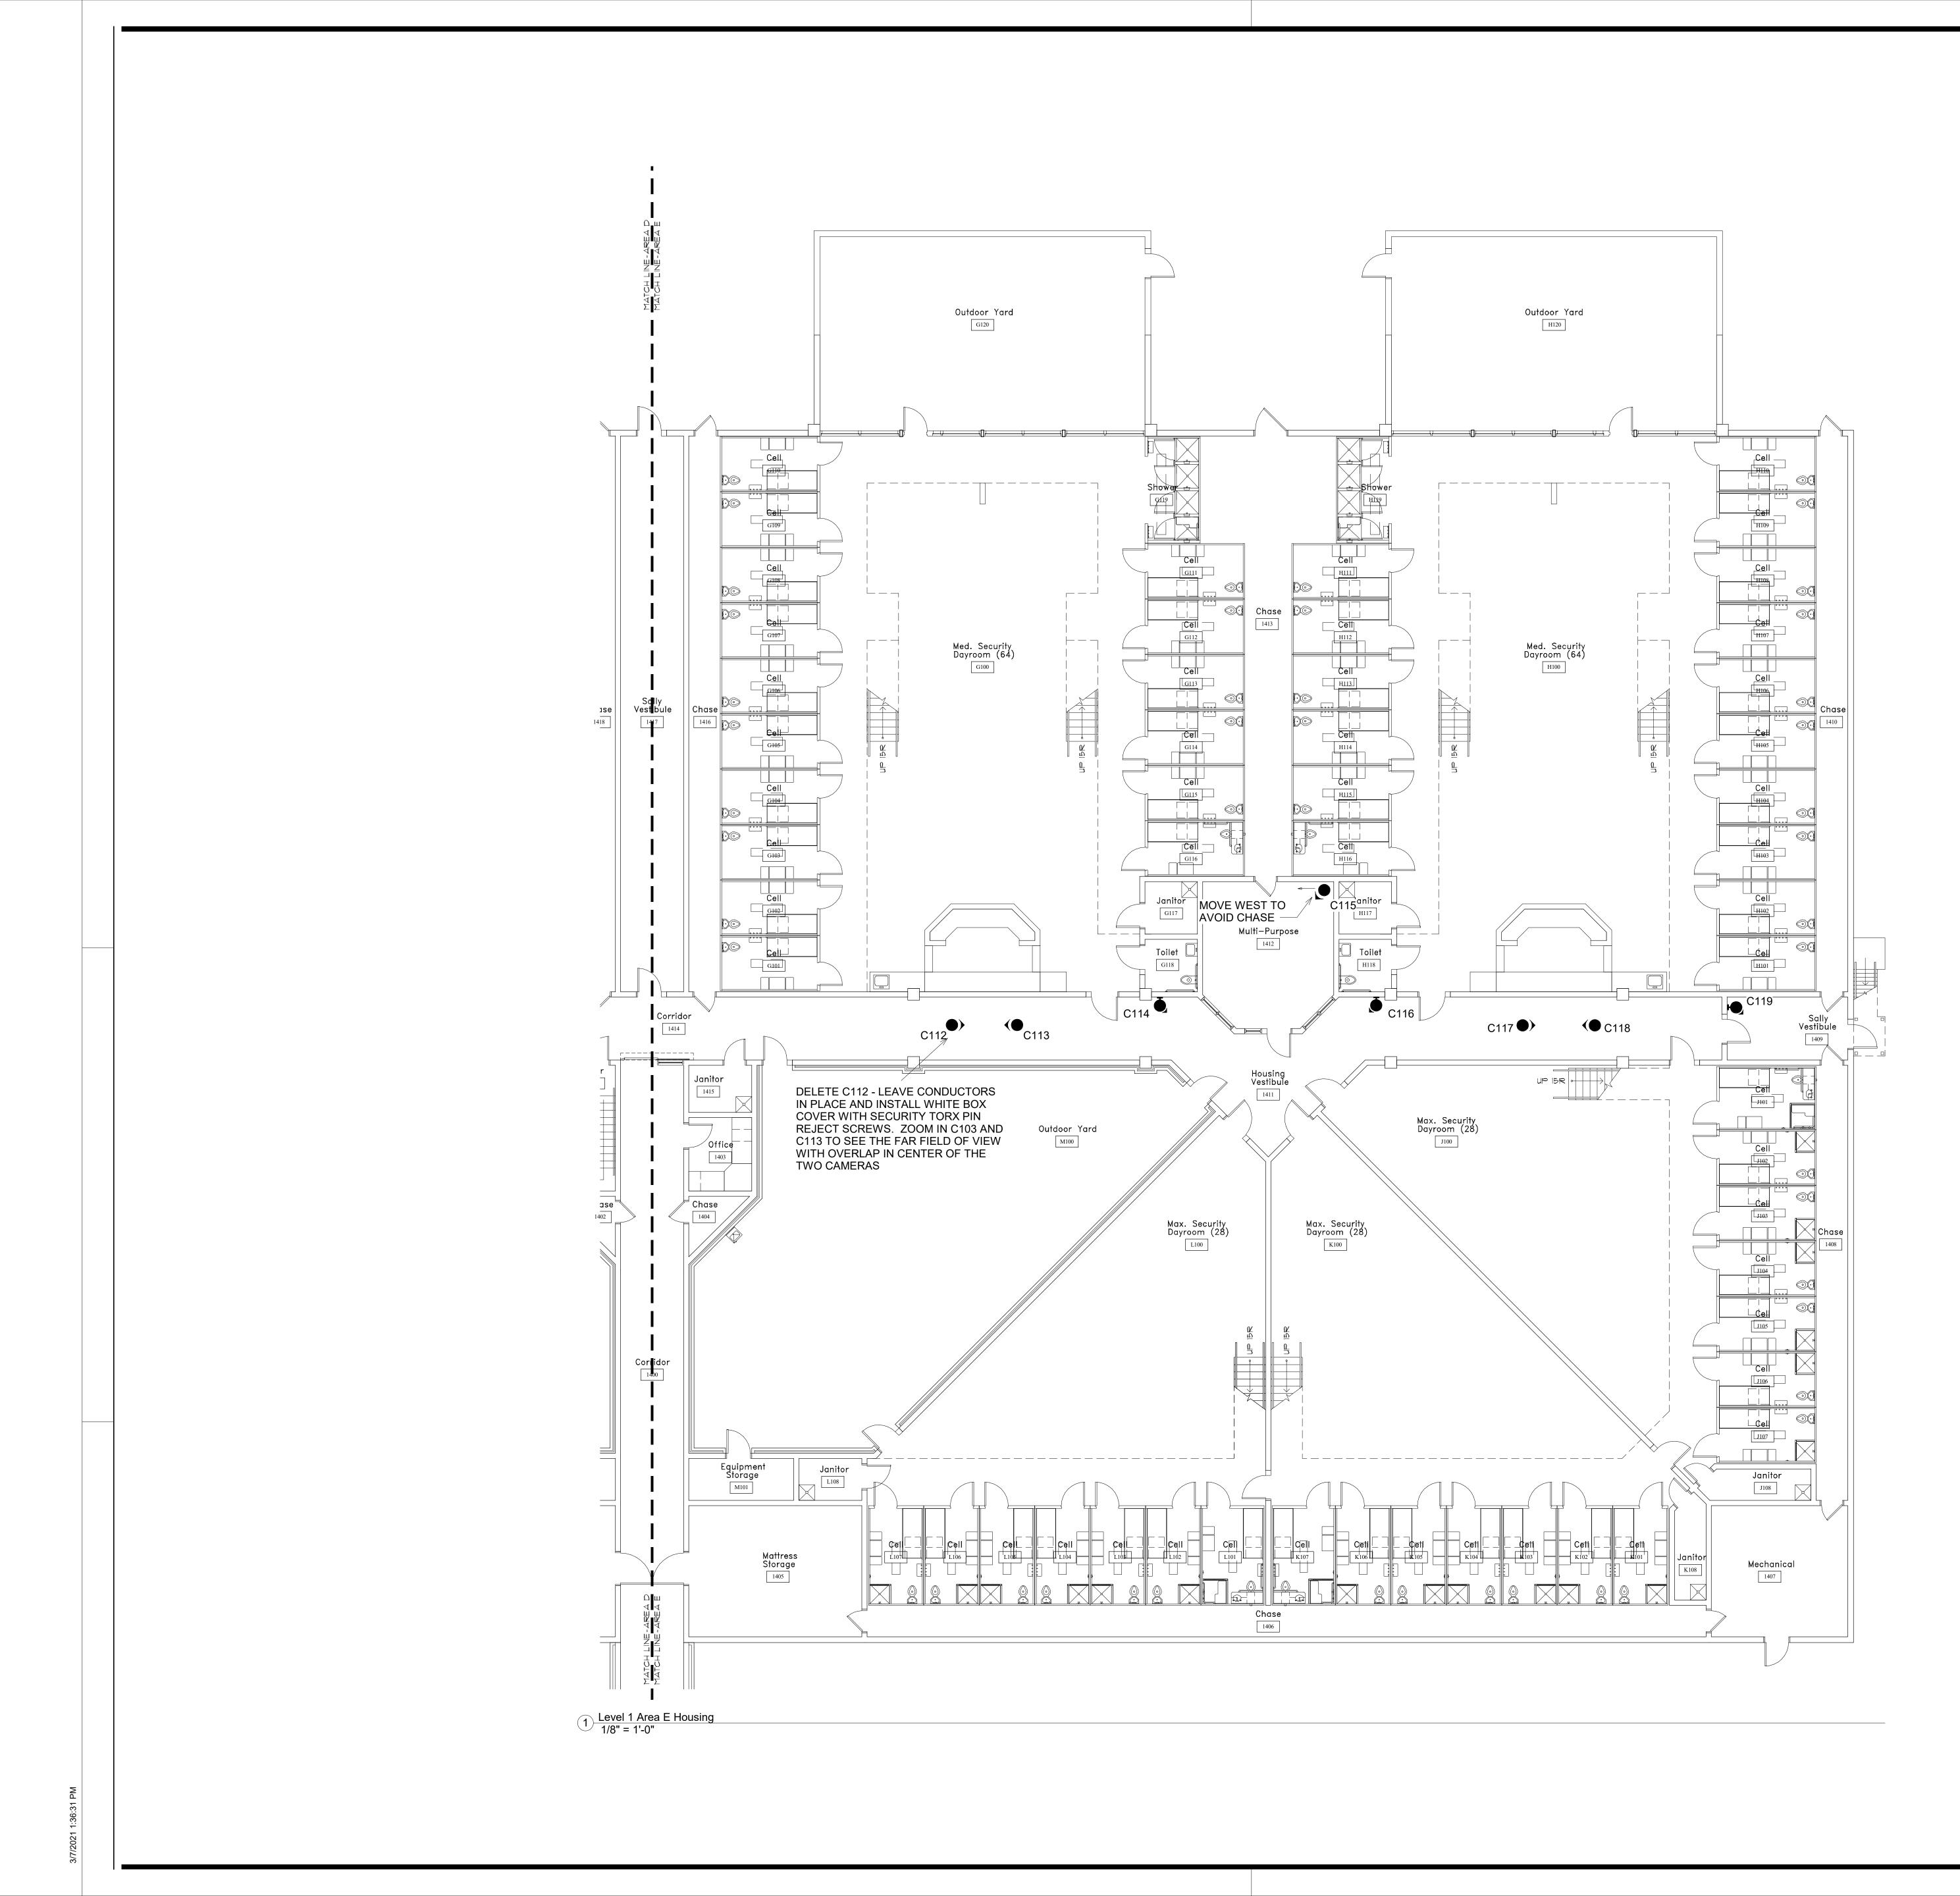

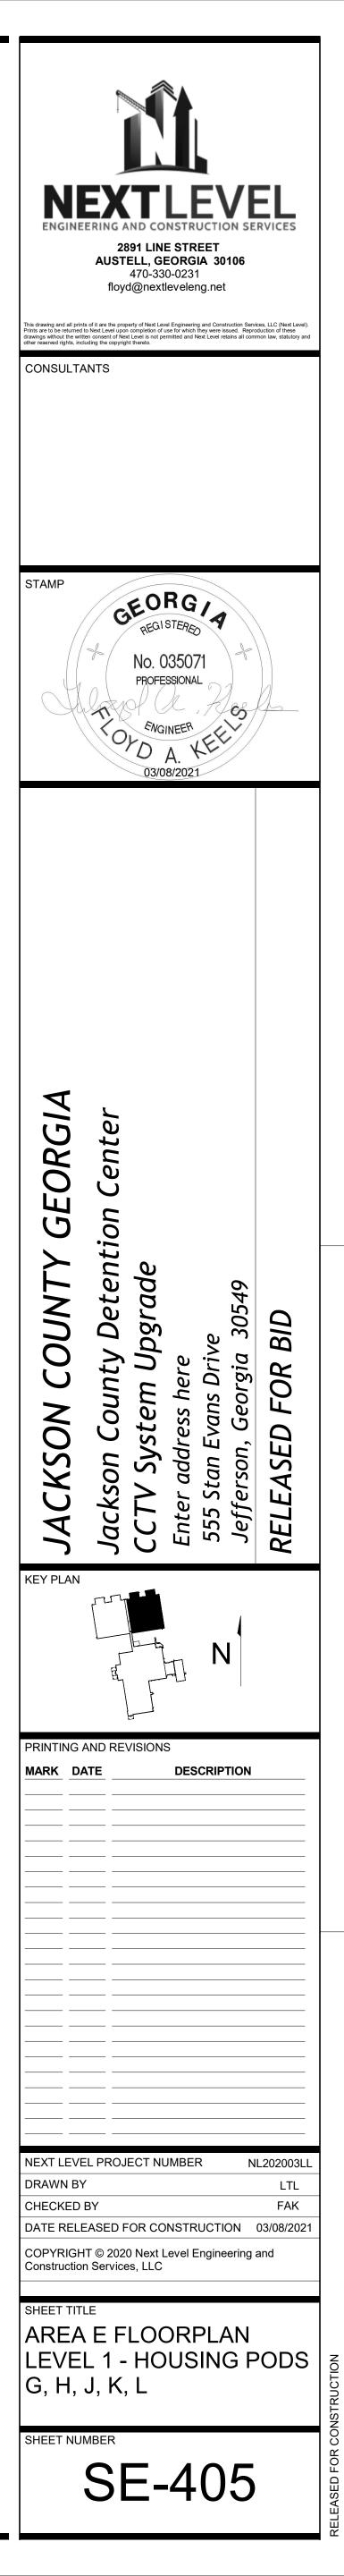


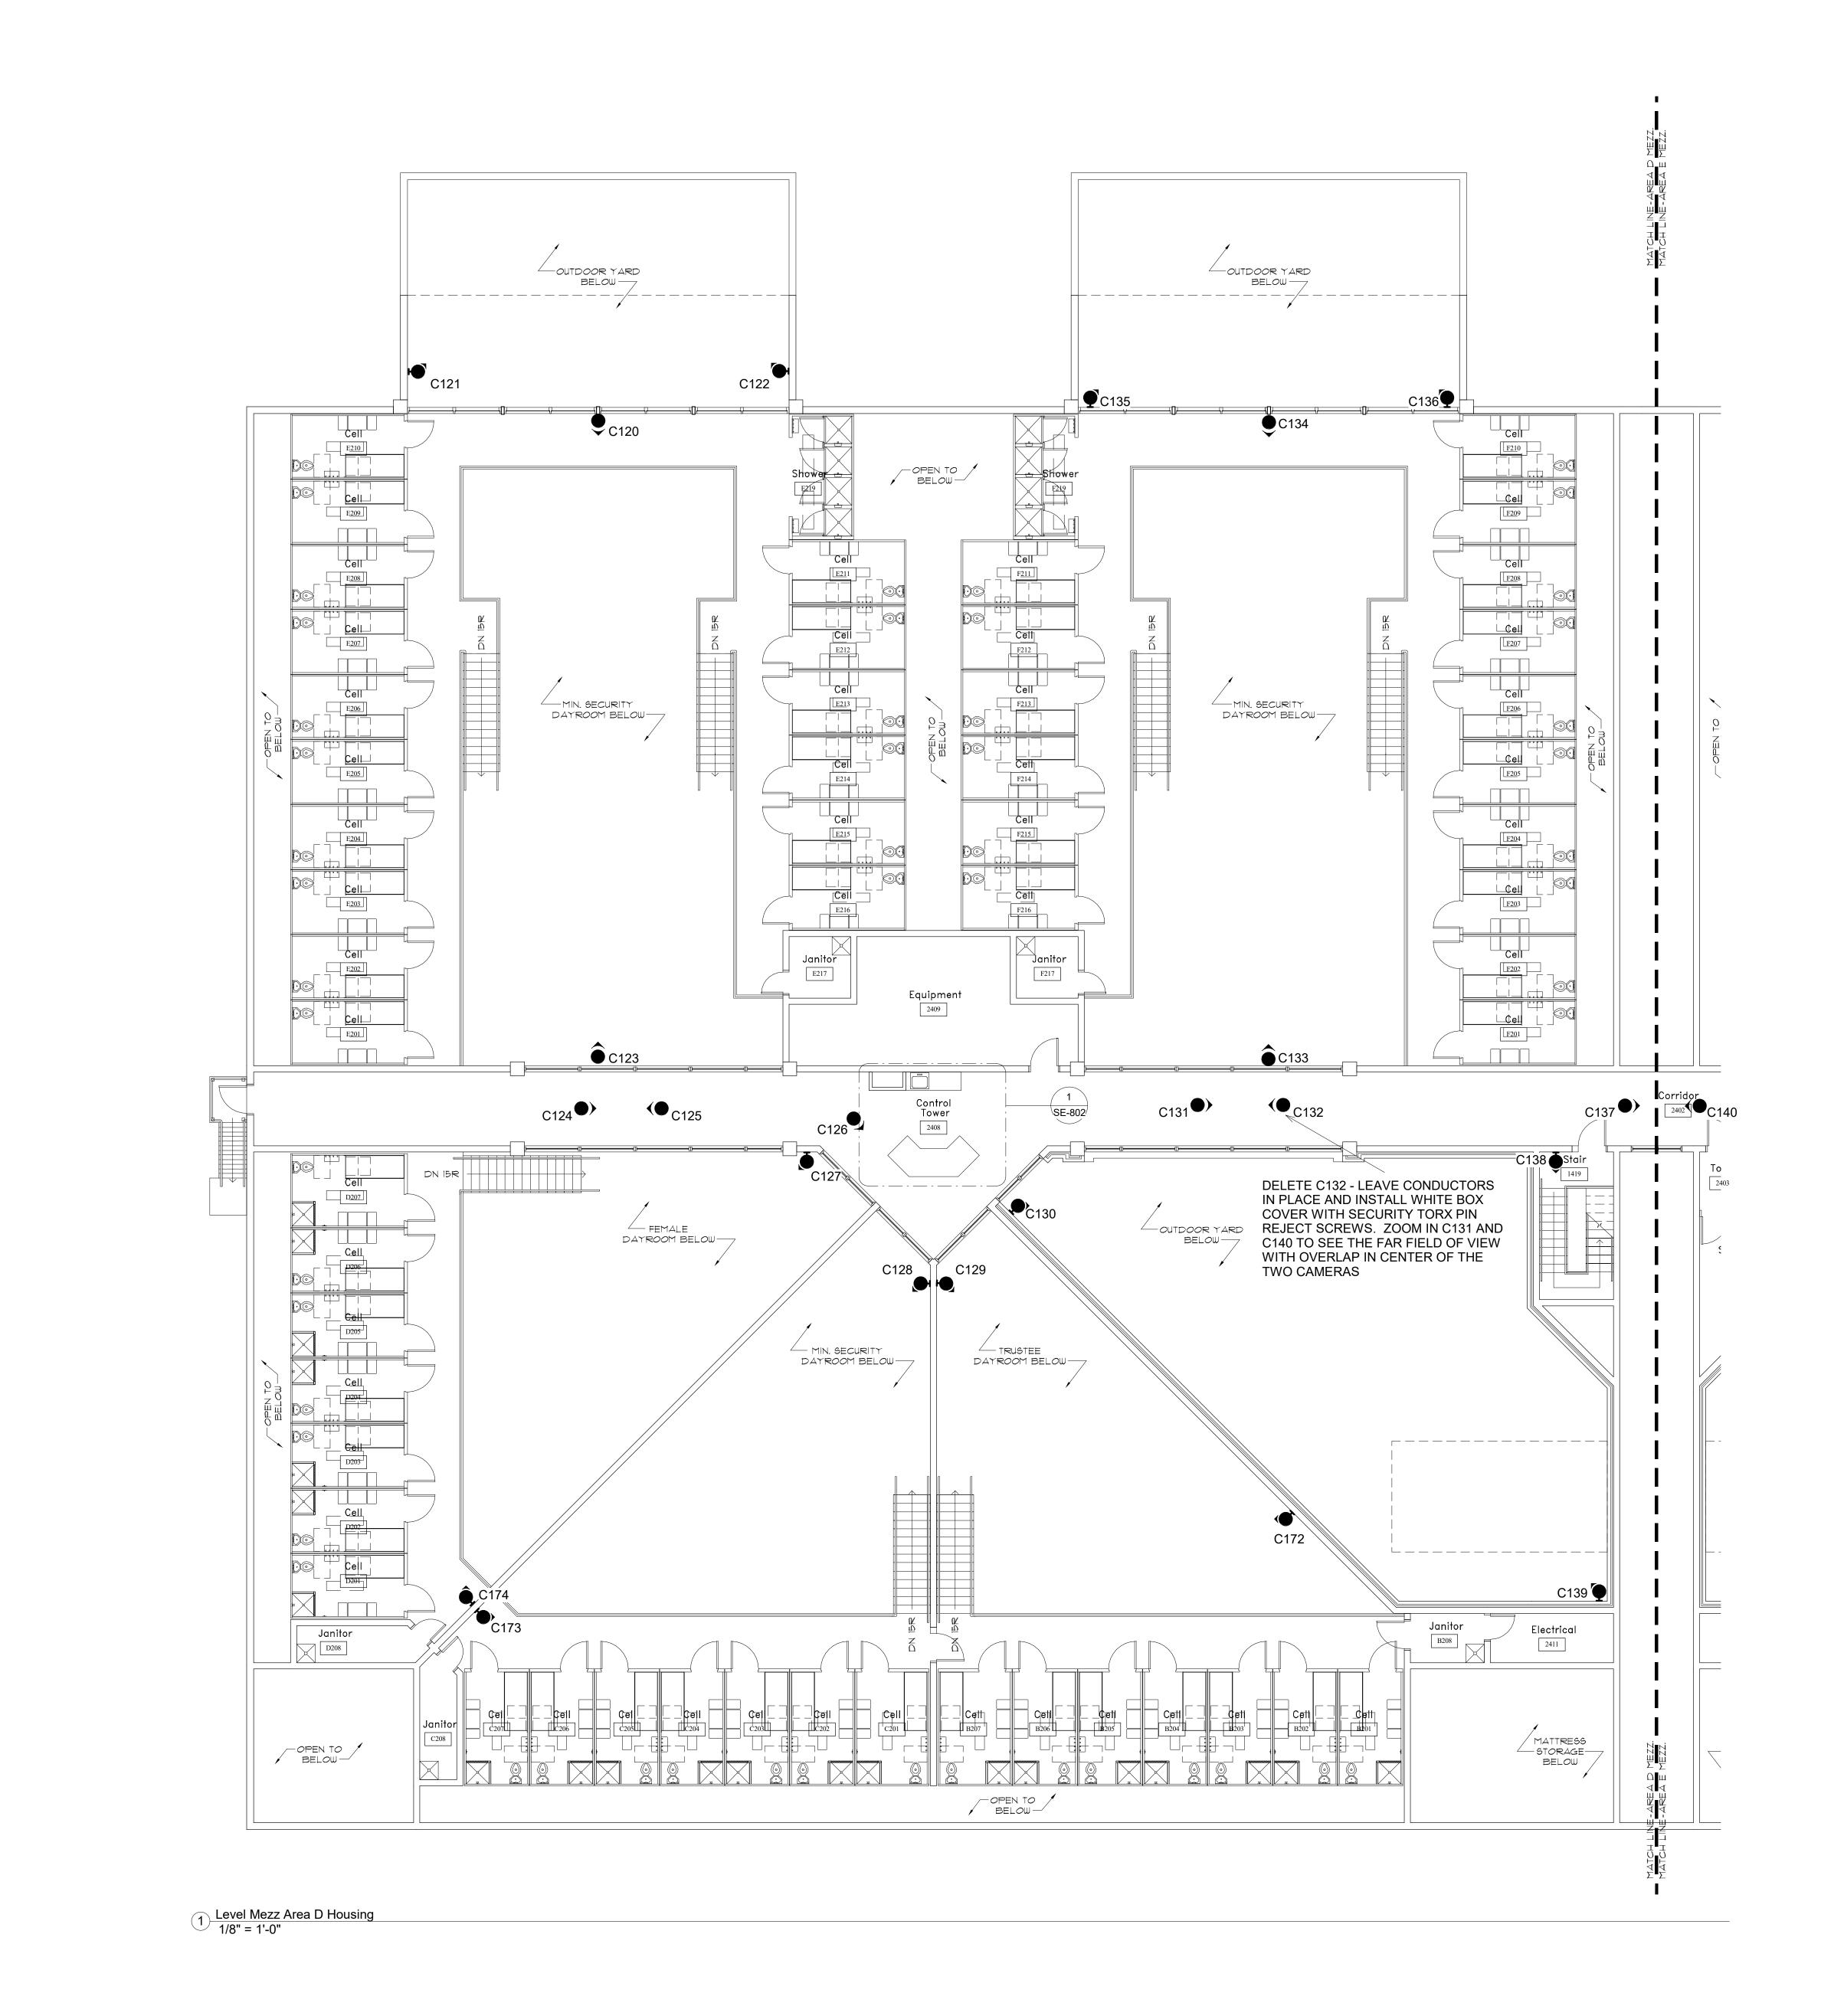

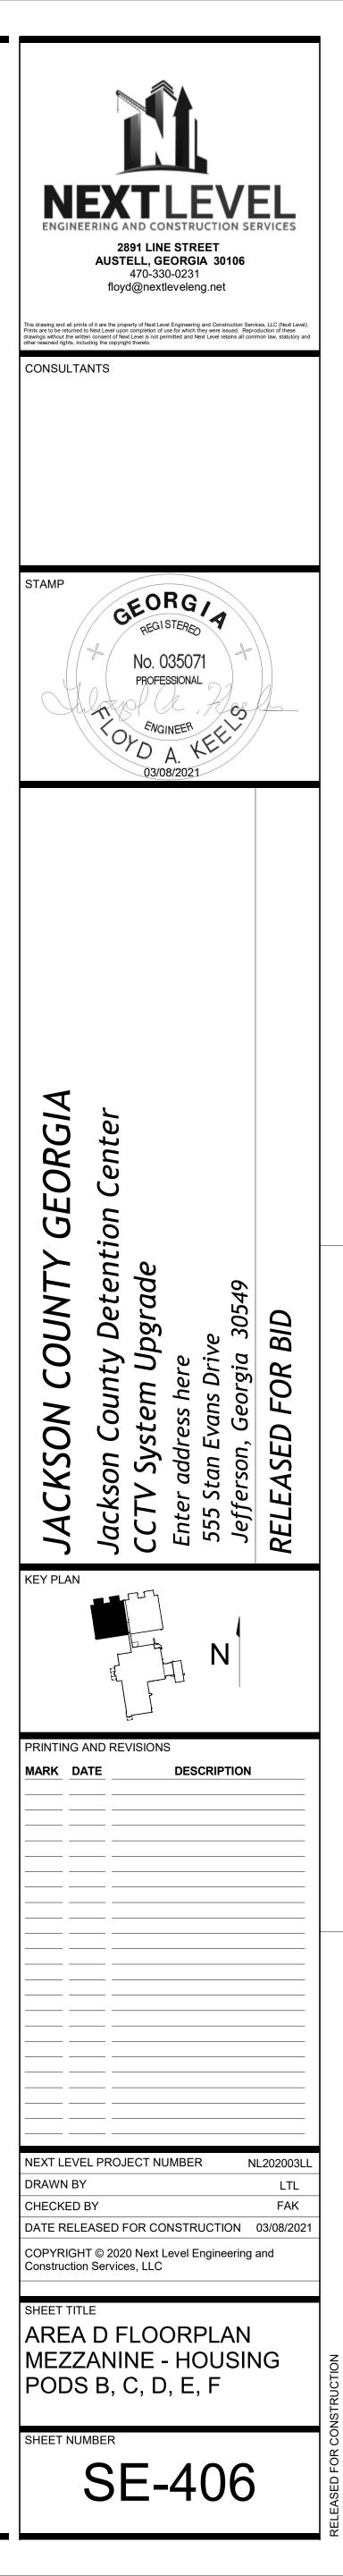

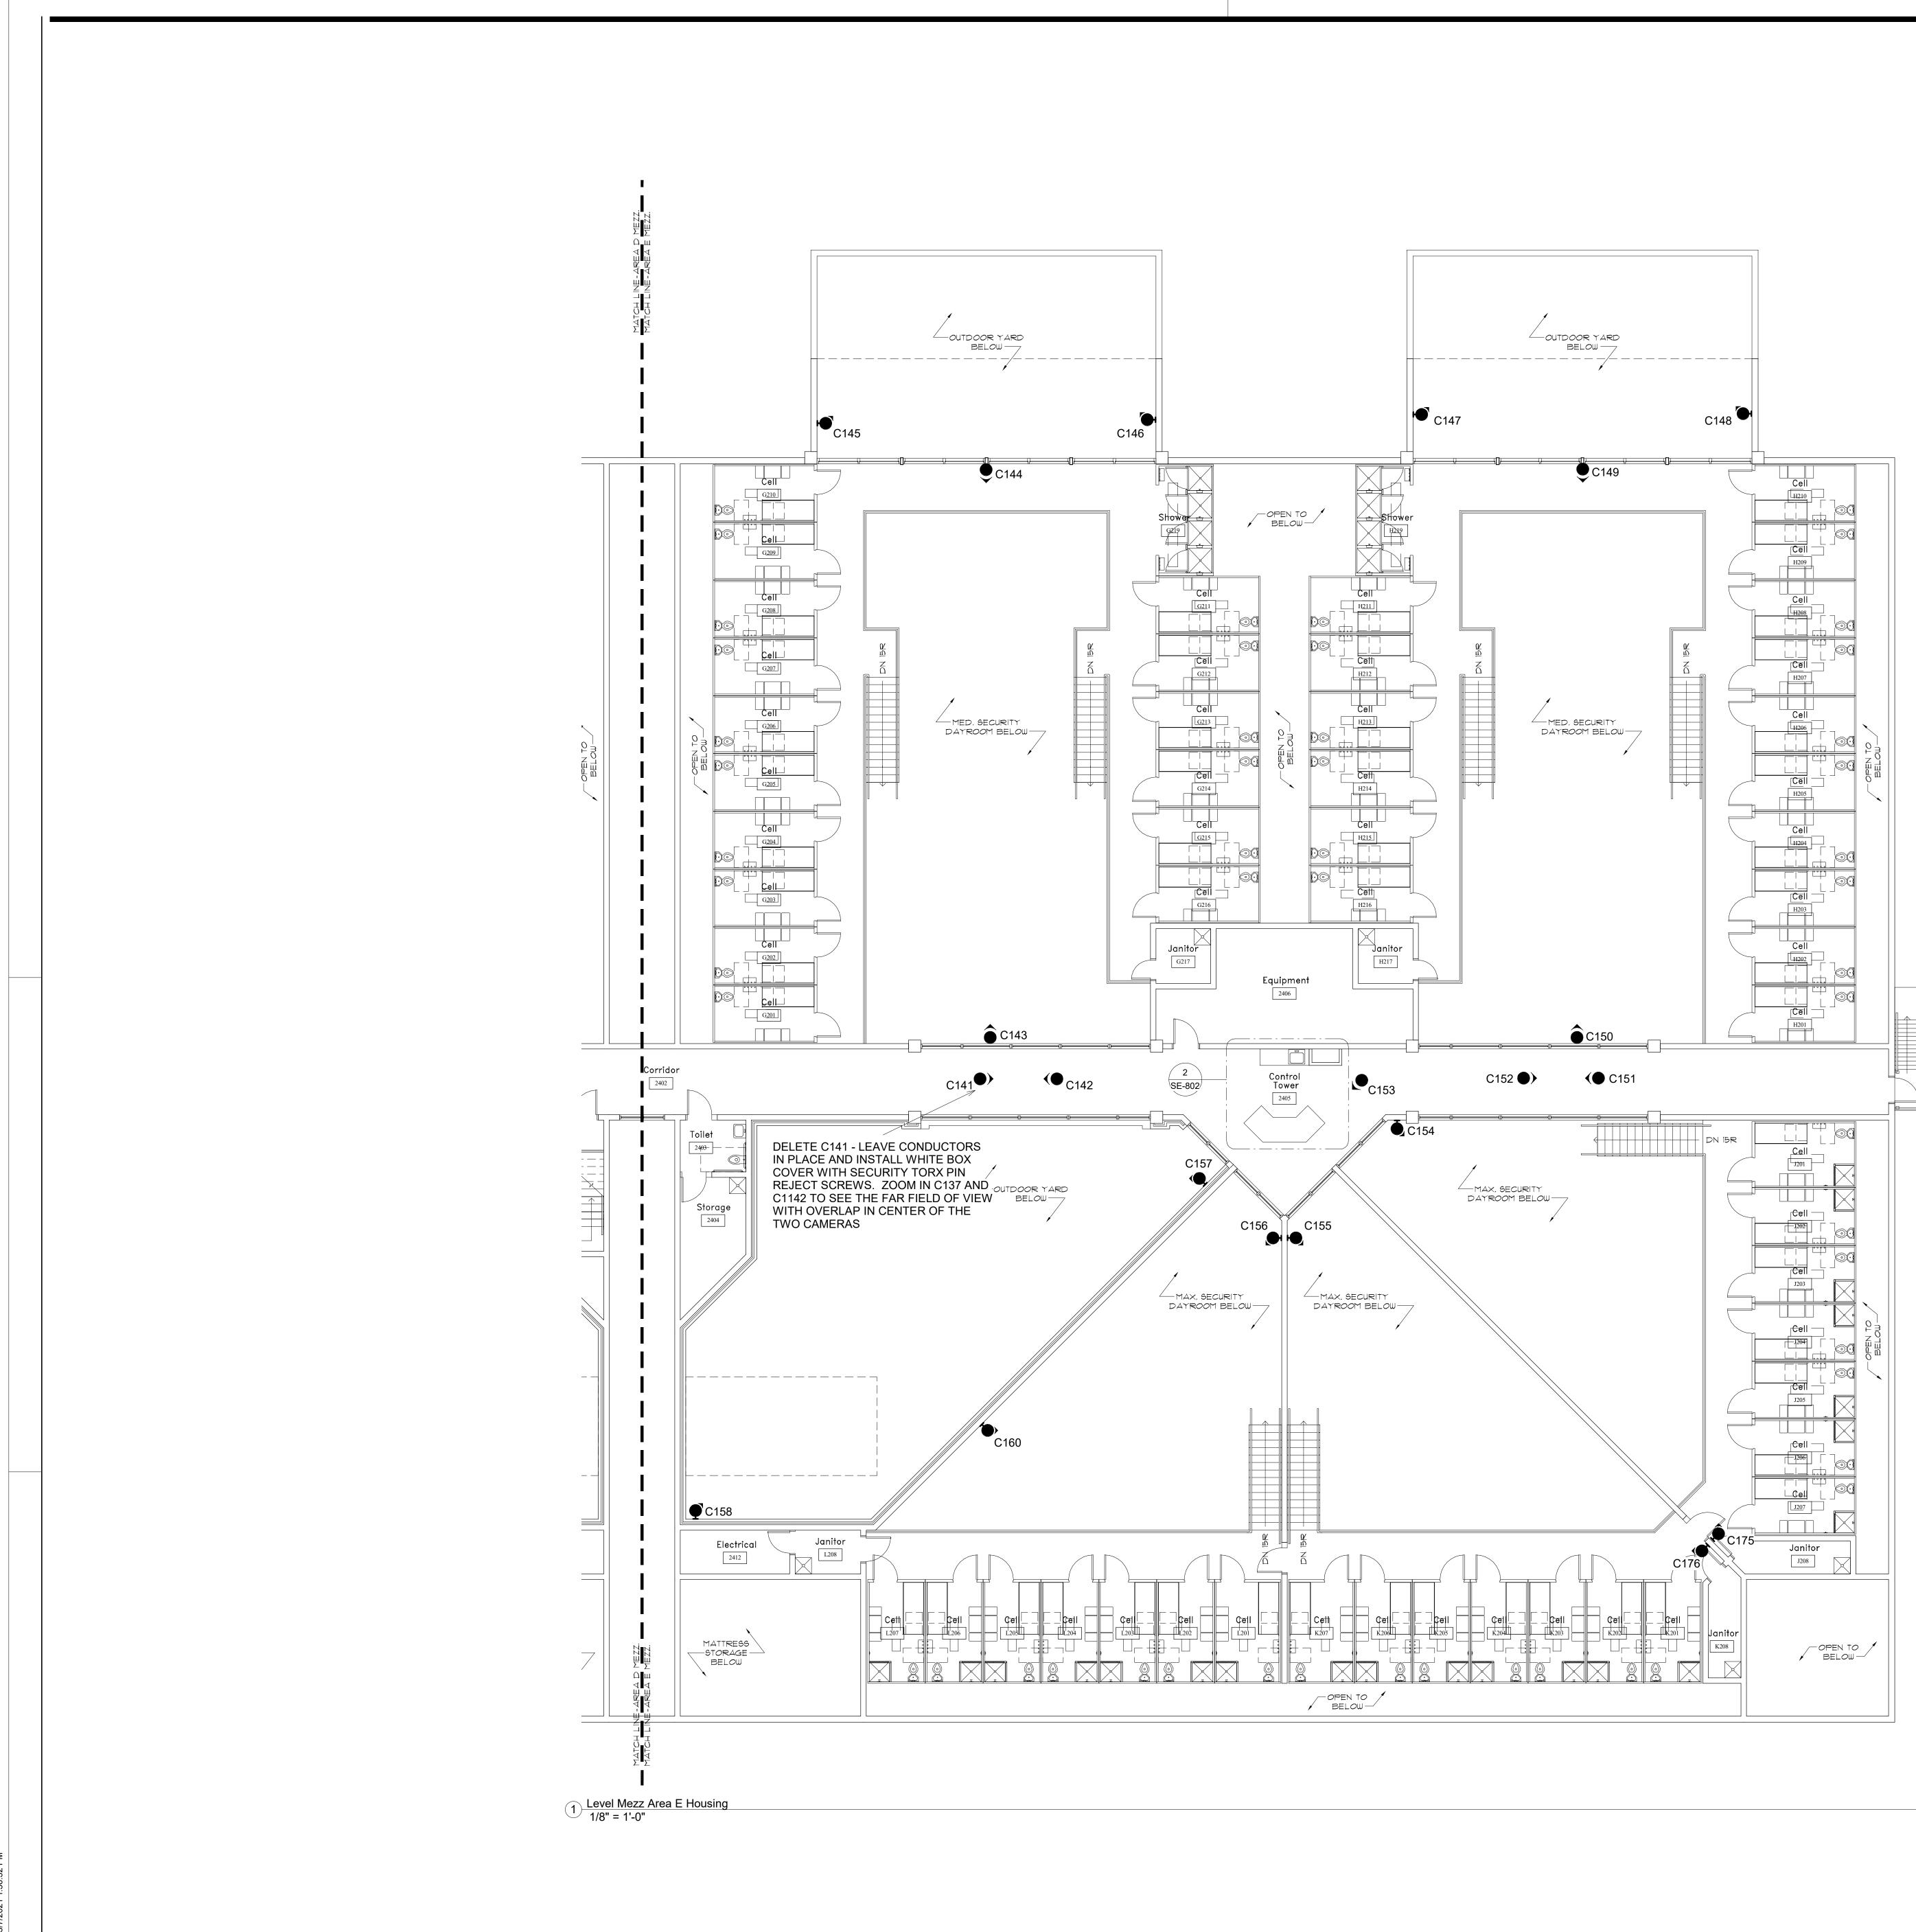


7/2021 1:36:32 DI

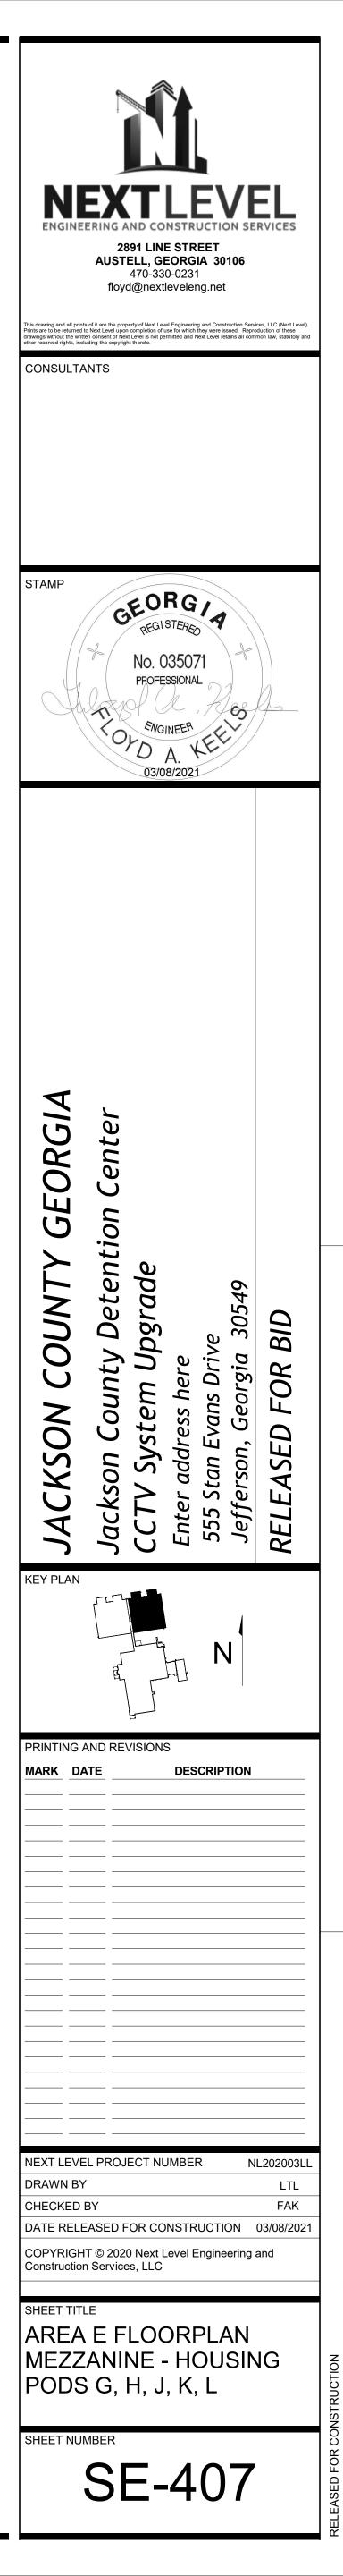







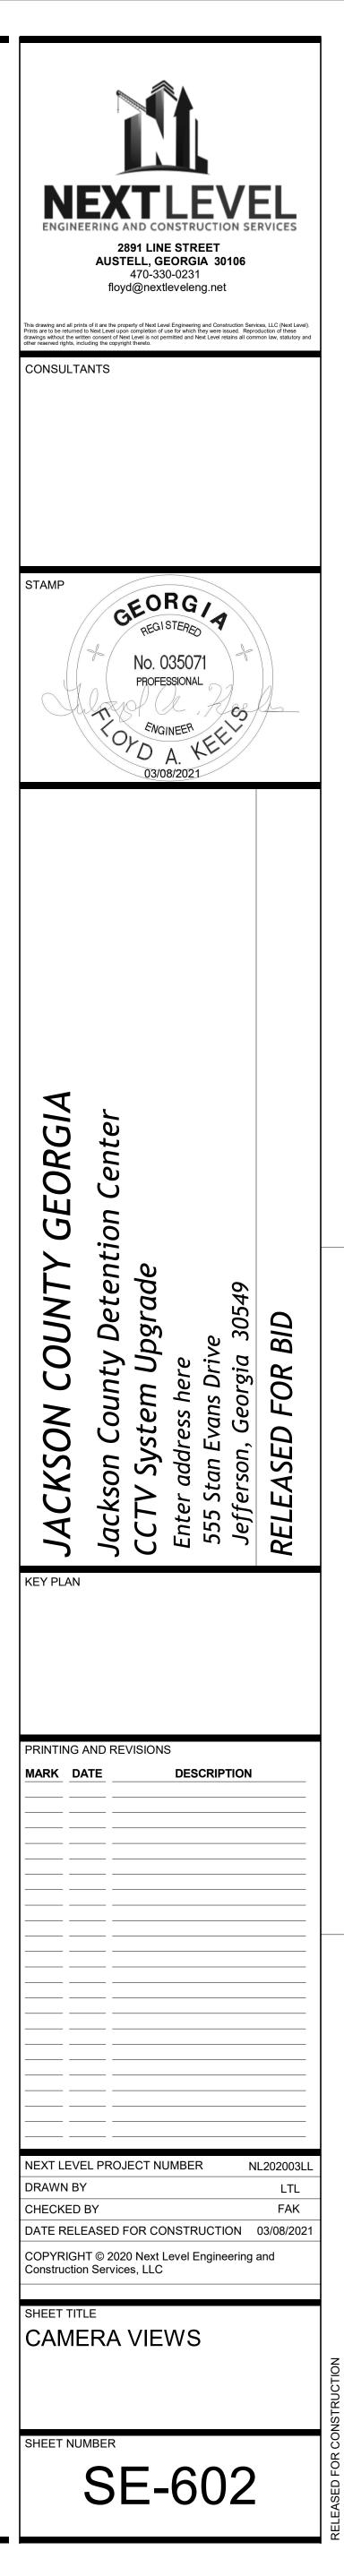





CAMERA 056

CAMERA 057



CAMERA 061

CAMERA 062



CAMERA 066

CAMERA 071

CAMERA 067

CAMERA 072







CAMERA 058

CAMERA 059



)8/202

CAMERA 063

CAMERA 064

CAMERA 068

CAMERA 073

CAMERA 074

CAMERA VIEWS SHOWN IN MONOCHROME - ALL ACTUAL CAMERAS ARE COLOR. PTZ PRESET VIEWS WILL BE COORDINATED WITH OWNER. OWNER RESERVES RIGHT TO MODIFY VIEWS.





12-08-2020 09:0

12/08/2020

CAMERA 060






CAMERA 065






INCH


CAMERA 075

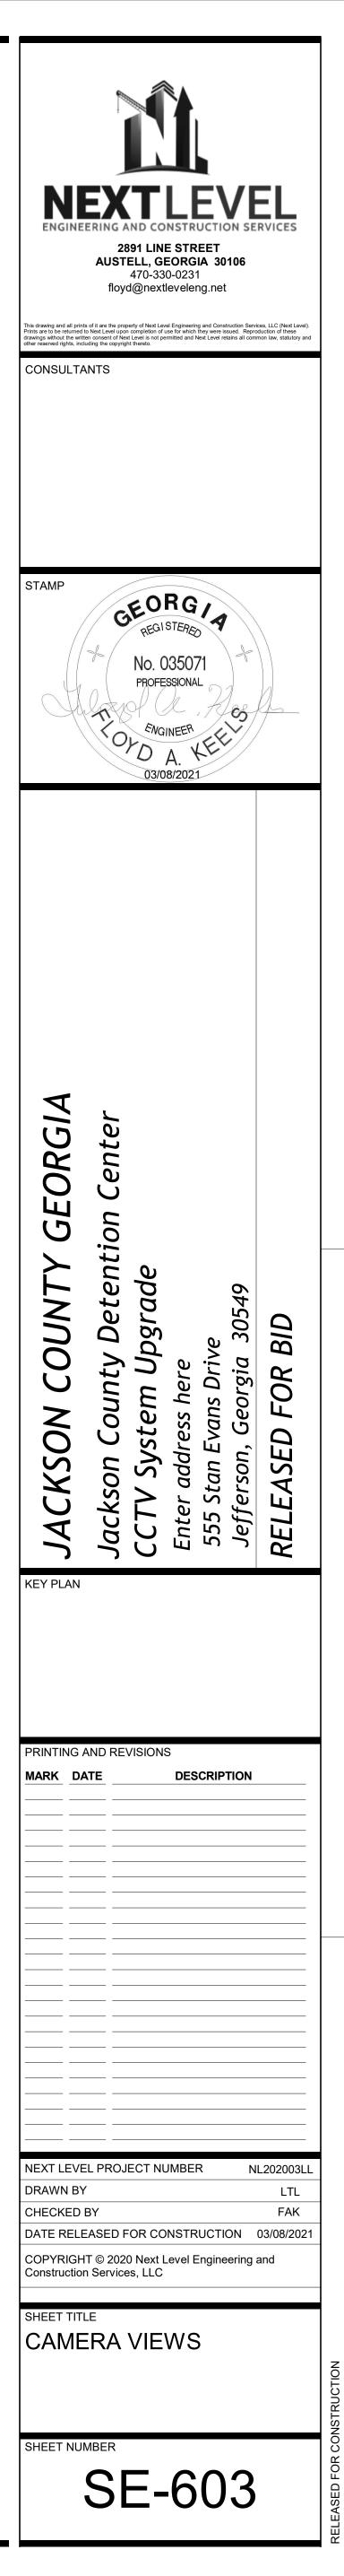



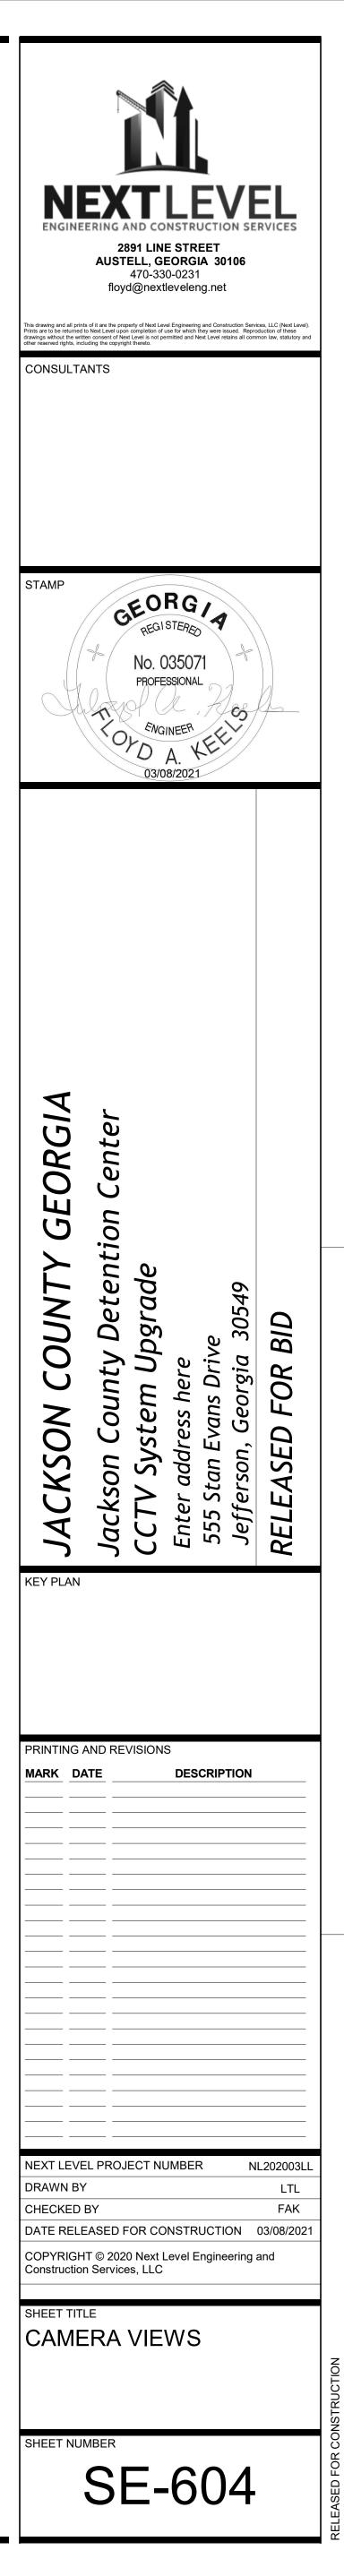




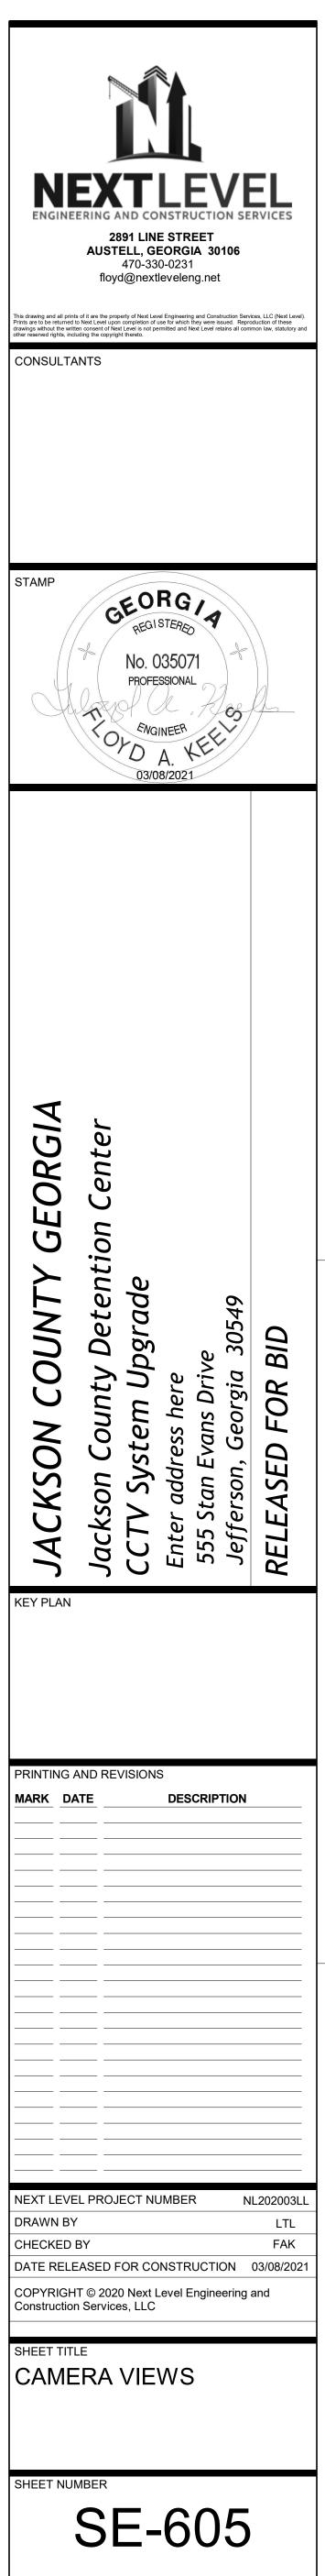



CAMERA VIEWS SHOWN IN MONOCHROME - ALL ACTUAL CAMERAS ARE COLOR. PTZ PRESET VIEWS WILL BE COORDINATED WITH OWNER. OWNER RESERVES RIGHT TO MODIFY VIEWS.

CAMERA 150

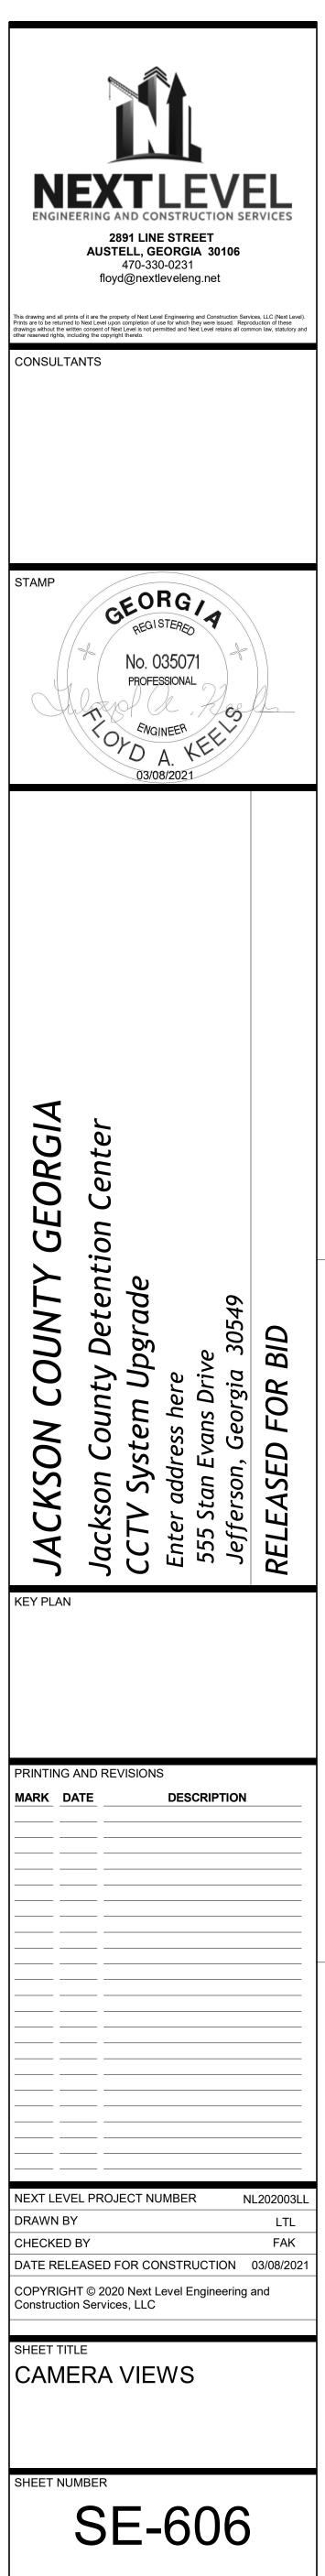





CAMERA 156

CAMERA 161

CAMERA 157



162 m 12452 DUIDENCE CAMERA 162

CPS3

CAMERA 166

CAMERA 171

CAMERA 172





CAMERA 164



12/08/2020





CAMERA 163







CAMERA 173

CAMERA 174

CAMERA VIEWS SHOWN IN MONOCHROME - ALL ACTUAL CAMERAS ARE COLOR. PTZ PRESET VIEWS WILL BE COORDINATED WITH OWNER. OWNER RESERVES RIGHT TO MODIFY VIEWS.





CAMERA 160

CPS3

@Altroniv°






CAMERA 165






CAMERA 175

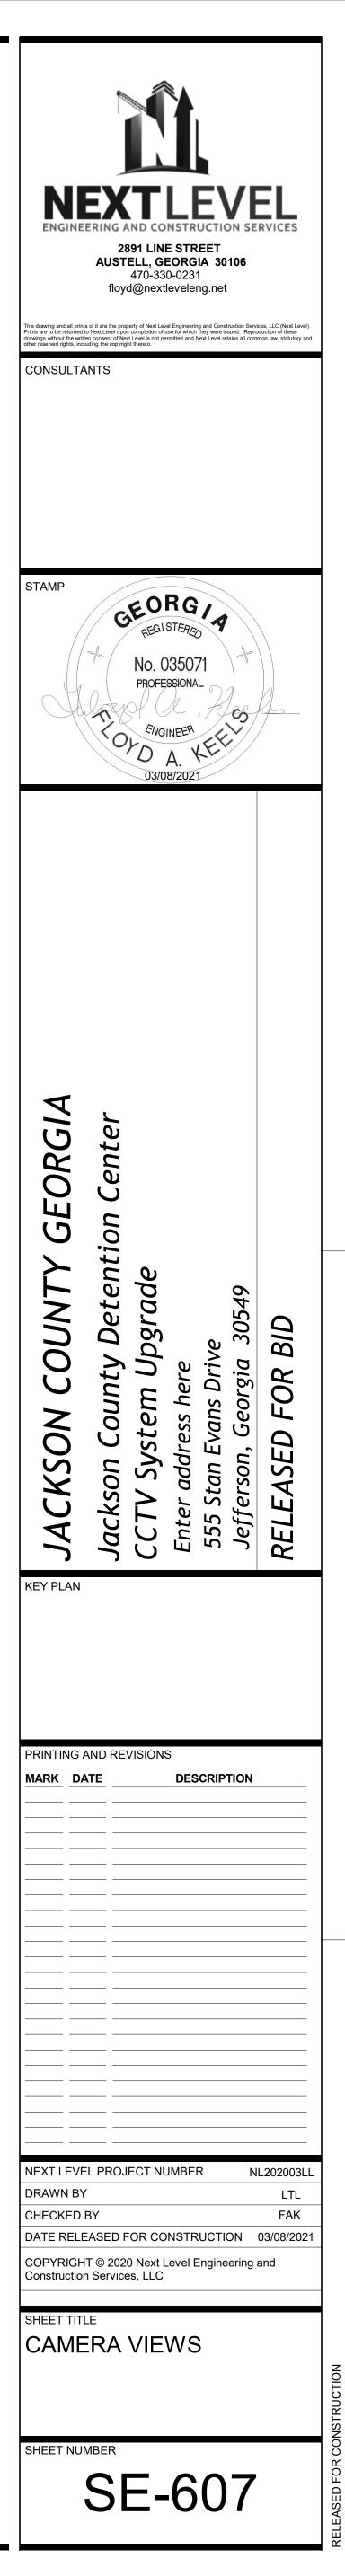

CAltraniv CALTRANIV	
CAMERA VIEWS SHOWN IN MONOCHROME - ALL ACTUAL CAMERAS ARE C	OLOR. PTZ PRESET VIEWS WILL BE COORDINATED WITH

3/7/2021 1:36:41 PN

HOWNER. OWNER RESERVES RIG	GHT TO MODIFY VIEWS.

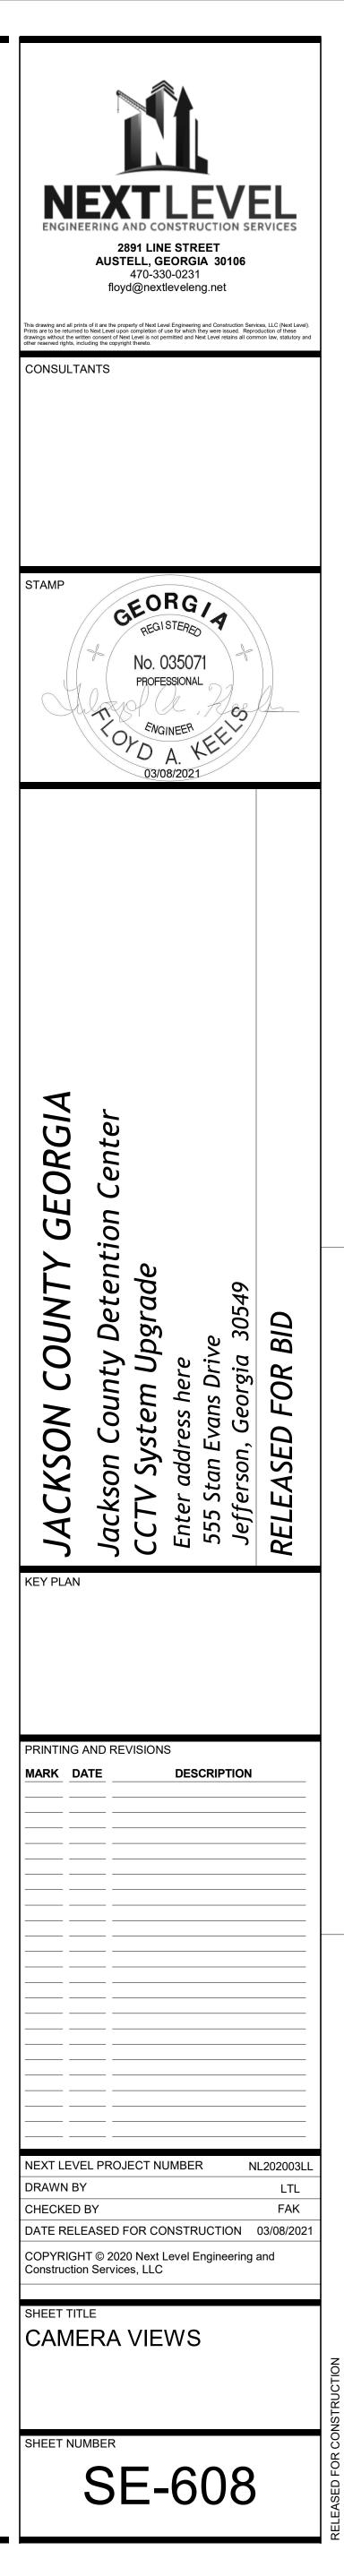

JACKSON COUNTY DETENTION CENTER - CCTV UPGRADES CAMERA SCHEDULE PG 1

Cam #	Orig Cam #	Camera View Text	Interior/Exterior	Туре	Lens	Lens Special	Mount	Mount Hgt	Retention of Video	Intended FOV - Comments	NOT
001	EXT-01	ENTRANCE JAIL LOBBY	EXTERIOR	FIXED	VARI-FOCAL	WIDE ANGLE	WALL PENDANT	MATCH EXIST	30 DAYS	JAIL ENTRY AND PARKING	
002	EXT-02	IAIL FRONT N SIDE	EXTERIOR	PTZ	30X OPT ZOOM		EXT CORNER	MATCH EXIST	30 DAYS	PRESET ENTRY DRIVE, PARKING AND JAIL ENTRY	
003	EXT-03	AIL LOBBY ENTRANCE	EXTERIOR	FIXED	VARI-FOCAL	WIDE ANGLE	WALL PENDANT	MATCH EXIST	30 DAYS	SHERIFF'S OFFICE ENTRANCE (WIDEN EXISTING FOV)	<u>8</u>
004	EXT-04	EMPLOYEE PARKING NORTH	EXTERIOR	FIXED	VARI-FOCAL		WALL PENDANT	MATCH EXIST	30 DAYS	EMPLOYEE ENTRANCE AND NEAR PARKING	8
005	EXT-05	EMPLOYEE PARKING SOUTH SIDE	EXTERIOR	PTZ	30X OPT ZOOM		INT CORNER	MATCH EXIST	30 DAYS	PRESET EMPLOYEE LOT	and a second
006	EXT-06	SALLYPORT EXIT	EXTERIOR	FIXED	VARI-FOCAL	WIDE ANGLE	WALL PENDANT	MATCH EXIST	30 DAYS	VEHICLE AND PEDESTRIAN EXIT FROM VEHICLE SALLYPORT	
007	EXT-07 9	911 ENTRY	EXTERIOR	FIXED	VARI-FOCAL	WIDE ANGLE	WALL	MATCH EXIST	30 DAYS	ENTRY TO 911 AND PARTIAL SIDEWALK/PARKING	3
008		SOUTH GATE	EXTERIOR	PTZ	30X OPT ZOOM		EXT CORNER	MATCH EXIST		PRESET SOUTH GATE AND PARTIAL SOUTH PARKING	7
009	and the second secon	911 ENTRANCE AND PARKIGN	EXTERIOR	FIXED	VARI-FOCAL	WIDE ANGLE	WALL	MATCH EXIST		911 ENTRY DOOR AND PARKING	
010	a second s	NORTH GATE	EXTERIOR	PTZ	30X OPT ZOOM		EXT CORNER	MATCH EXIST		PRESET NORTH GATE, FAR PARKING AND EVIDENCE FAC BEYOND	1
011		SALLYPORT ENTRY	EXTERIOR	FIXED	VARI-FOCAL	WIDE ANGLE		MATCH EXIST		VEHICLE SALLYPORT ENTRY, COMM PEDESTAL AND APPROACH DRIVE	-
012		OADING DOCK	EXTERIOR	FIXED	VARI-FOCAL	WIDE ANGLE	WALL	MATCH EXIST		LOADING DOCK APPROACH, WHSE DR, DOCK PARKING AND DUMPSTER	NOTE
013		KITCHEN DOCK	EXTERIOR	FIXED	VARI-FOCAL	WIDE ANGLE	WALL	MATCH EXIST		KITCHEN ENTRY SWING DOOR AND CAN WASH AREA	NOTE
014		PATIO KITCHEN	EXTERIOR	FIXED	VARI-FOCAL	WIDE ANGLE	WALL	MATCH EXIST		EXTERIOR STAFF DINING AND AREA BETWEEN AREA C AND AREA E	
015		KITCHEN ROLL-UP	EXTERIOR	PTZ	30X OPT ZOOM	WIDE ANGLE	EXT CORNER			PRESET KITCHEN ROLL-UP DOOR	*
016		EAST CORNER HOUSING	EXTERIOR	FIXED	VARI-FOCAL			MATCH EXIST		AREA E EAST EXITS AND FENCED AREA	-
017		EAST REAR HOUSING	EXTERIOR	PTZ	30X OPT ZOOM		EXT CORNER	MATCH EXIST		PRESET NEAR FENCING AND YARD, FAR PARKING LOT	-
018		EXTERIOR AREA E	EXTERIOR	PTZ	30X OPT ZOOM			MATCH EXIST		PRESET CHASE DOOR EXIT	4
019	and the second	EXTERIOR AREA D, AREA E	EXTERIOR	FIXED	VARI-FOCAL	WIDE ANGLE		MATCH EXIST		AREA E WEST CHASE EXIT, AREA D EAST CHASE EXIT, VESTIBULE EXIT	-
020		REAR FENCE	EXTERIOR	PTZ	30X OPT ZOOM		EXT CORNER	MATCH EXIST		PRESET E POD YARD EXIT	
021		WEST FENCE	EXTERIOR	PTZ	30X OPT ZOOM	1.1.1.1.1.1.1.1.1.1.1.1.1.1.1.1.1.1.1.	EXT CORNER	MATCH EXIST		PRESET NORTH ALONG AREA D WALL AND PARKING BEYOND	
022		WEST FENCE	EXTERIOR	FIXED	VARI-FOCAL	WIDE ANGLE		MATCH EXIST		AREA D WEST EXITS AND FENCED AREA	4
023	and the second	AIL FRONT WEST SIDE	EXTERIOR	PTZ	30X OPT ZOOM		EXT CORNER	MATCH EXIST		PRESET SERVICE YARD BETWEEN HOUSING AND JAIL ADMIN	
024	and the second	IAIL LOBBY PARKING	EXTERIOR	PTZ	30X OPT ZOOM		EXT CORNER	MATCH EXIST		PRESET JAIL PUBLIC PARKING	NOTE
025		SOUTH DRIVE EXIT	EXTERIOR	FIXED	VARI-FOCAL		POST	MATCH EXIST		EXIT DRIVE VEH HEIGHT AT SOUTH DRIVE GATE	
026	EXT-26	SOUTH DRIVE ENTRY	EXTERIOR	FIXED	VARI-FOCAL		POST	MATCH EXIST	30 DAYS	ENTRANCE DRIVE VEH HEIGHT AT SOUTH DRIVE GATE	
027	EXT-27	SOUTH DRIVE	EXTERIOR	FIXED	VARI-FOCAL		POST	MATCH EXIST	30 DAYS	SOUTH DRIVE AND APPROACH	
028	EXT-28	NORTH DRIVE ENTRY	EXTERIOR	FIXED	VARI-FOCAL		POST	MATCH EXIST	30 DAYS	ENTRANCE DRIVE VEH HEIGHT AT NORTH DRIVE GATE	
029	EXT-29	NORTH DRIVE EXIT	EXTERIOR	FIXED	VARI-FOCAL		POST	MATCH EXIST	30 DAYS	EXIT DRIVE VEH HEIGHT AT NORTH DRIVE GATE	
030	INT-01 3	SHERIFF'S LOBBY	INTERIOR	FIXED	VARI-FOCAL	WIDE ANGLE	CEILING	MATCH EXIST	30 DAYS	SHERIFF'S LOBBY	<u>(</u>
031	INT-132	CORRIDOR 1266	INTERIOR	FIXED	VARI-FOCAL		CEILING	MATCH EXIST	30 DAYS	CORRIDOR 1266 LOOKING SOUTH	NOTE
032	INT-03	EMPLOYEE ENTRANCE	INTERIOR	FIXED	VARI-FOCAL		CEILING	MATCH EXIST	30 DAYS	STAFF ENTRY CORRIDOR AND DOOR	
033	INT-04	FRAINING - RECORDS	INTERIOR.	FIXED	VARI-FOCAL		CEILING	MATCH EXIST	30 DAYS	CORRIDOR 1225 LOOKING NORTH	1
034	INT-05	AIL ADMIN TO RECORDS	INTERIOR	FIXED	VARI-FOCAL		CEILING	MATCH EXIST	30 DAYS	CORRIDOR 1225 LOOKING SOUTH	8
035	INT-06	PATROL - ARMORY	INTERIOR	FIXED	VARI-FOCAL		CEILING	MATCH EXIST	30 DAYS	CORRIDOR 1251 LOOKING NORTH	
036	INT-07	AIL TO PATROL	INTERIOR	FIXED	VARI-FOCAL		CEILING	MATCH EXIST	30 DAYS	CORRIDOR 1251 LOOKING SOUTH	
037		AIL ENT FROM ADMIN	INTERIOR	FIXED	VARI-FOCAL	WIDE ANGLE	CEILING	MATCH EXIST	30 DAYS	SALLY VESTIBULE 1228	-
038		CORRIDOR EVIDENCE	INTERIOR	FIXED	VARI-FOCAL			MATCH EXIST		CORRIDOR 1256	-
039		SALLYPORT ENTRY	INTERIOR	FIXED	VARI-FOCAL	WIDE ANGLE	WALL	MATCH EXIST	30 DAYS	VEHICLE SALLYPORT NORTHEAST QUADRANT	<u> </u>
040		SALLYPORT EXIT	INTERIOR	FIXED	VARI-FOCAL	WIDE ANGLE	WALL	MATCH EXIST		VEHICLE SALLYPORT SOUTHEAST QUADRANT	1-
041		SALLYPORT HOLDING	INTERIOR	FIXED	VARI-FOCAL	WIDE ANGLE	WALL	No. of the local division of the local divis		VEHICLE SALLYPORT NORTHWEST QUADRANT	NOTE
042		SALLYPORT S1 ENT	INTERIOR	FIXED	VARI-FOCAL	WIDE ANGLE	WALL			VEHICLE SALLYPORT SOUTHWEST QUADRANT	NOTE
043		ADMIN TO JAIL ADMIN	INTERIOR	FIXED	VARI-FOCAL		CEILING	MATCH EXIST		CORRIDOR 1076 LOOKING SOUTH	
044	and the second	NMATE-ATTORNEY	INTERIOR	FIXED	VARI-FOCAL		WALL	MATCH EXIST	30 DAYS	NON-CONTACT VISITATION INMATE SIDE	8
045		ENT TO JAIL LOBBY	INTERIOR	FIXED	VARI-FOCAL	WIDE ANGLE	CEILING	MATCH EXIST	30 DAYS	CORRIDOR 1066 LOOKING WEST, SOUTHWEST	
		ENT TO RELEASE	INTERIOR	FIXED	VARI-FOCAL	WIDE ANGLE	CEILING		30 DAYS	SALLY VESTIBULE 1012	÷.
046		COURT HOUSING	INTERIOR	FIXED	VARI-FOCAL	WIDE ANGLE	WALL	MATCH EXIST MATCH EXIST	30 DAYS	SALLY VESTIBULE 1012	
1000000 000											-
048	and a second	AIL LOBBY	INTERIOR	FIXED	VARI-FOCAL	WIDE ANGLE	WALL	MATCH EXIST		JAIL LOBBY LOOKING NORTHEAST	-
049	and the second	AIL LOBBY 2	INTERIOR	FIXED	VARI-FOCAL	WIDE ANOTE	WALL	MATCH EXIST		JAIL LOBBY LOOKING NORTHWEST	4
050		AIL LOBBY 3	INTERIOR	FIXED	VARI-FOCAL	WIDE ANGLE	WALL	MATCH EXIST		JAIL LOBBY LOOKING SOUTHEAST	-
051		VISITATION 1-16	INTERIOR	FIXED	VARI-FOCAL		CEILING	MATCH EXIST		VISITATION WEST SIDE	
052		VISITATION 17-32	INTERIOR	FIXED	VARI-FOCAL		CEILING	MATCH EXIST	30 DAYS	VISITATION EAST SIDE	
053		AUNDRY 1	INTERIOR	FIXED	VARI-FOCAL	WIDE ANGLE	WALL	MATCH EXIST	30 DAYS	LAUNDRY WEST SIDE	4—
054		AUNDRY 2	INTERIOR	FIXED	VARI-FOCAL		WALL	MATCH EXIST		LAUNDRY LOOKING EAST	
055		AUNDRY 3	INTERIOR	FIXED	VARI-FOCAL		WALL	MATCH EXIST		LAUNDRY LOOKING WEST	4
056		SO-1	INTERIÓR	FIXED	VARI-FOCAL	WIDE ANGLE	WALL	MATCH EXIST	30 DAYS	ISOLATION DAYROOM LOOKING SOUTHWEST	
057		SO-2	INTERIOR	FIXED	VARI-FOCAL	WIDE ANGLE	WALL	MATCH EXIST	30 DAYS	ISOLATION DAYROOM LOOKING NORTHEAST	
058	INT-29	CORRIDOR ISO 1+2	INTERIOR	FIXED	VARI-FOCAL		CEILING	MATCH EXIST	30 DAYS	NORTH LOOKING NORTHEAST OF CORRIDOR 1066	
059	INT-30	CORRIDOR JAIL ADMIN	INTERIOR	FIXED	VARI-FOCAL	WIDE ANGLE	CEILING	MATCH EXIST	30 DAYS	SOUTH LOOKING SOUTHWEST OF CORRIDOR 1066	Í
060	INT-31	CORRIDOR AT MEDICAL	INTERIOR	FIXED	VARI-FOCAL	WIDE ANGLE	CEILING	MATCH EXIST	30 DAYS	SOUTH LOOKING SOUTHEAST OF CORRIDOR 1066	NOT
061	INT-32	CORRIDOR AT CLASSIFICATION	INTERIOR	FIXED	VARI-FOCAL	WIDE ANGLE	CEILING	MATCH EXIST	30 DAYS	EAST LOOKING SOUTHWEST CORRIDOR 1066	
062	INT-33	CORRIDOR AT CENTRAL	INTERIOR	FIXED	VARI-FOCAL	WIDE ANGLE	CEILING			EAST LOOKING NORTHWEST CORRIDOR 1066	T
063		GREEN MILE	INTERIOR	FIXED	VARI-FOCAL		CEILING	MATCH EXIST		CORRIDOR 1038 LOOKING NORTH	T
064		CORRIDOR KIT AT LAUNDRY		FIXED	VARI-FOCAL		CEILING	MATCH EXIST		CORRIDOR 1038 LOOKING SOUTH	ee
065		SOLATION 1	INTERIOR	FIXED	VARI-FOCAL	WIDE ANGLE	WALL	MATCH EXIST		ISOLATION DAYROOM LOOKING SOUTHEAST	
066		SOLATION 2	INTERIOR	FIXED	VARI-FOCAL	WIDE ANGLE	WALL	MATCH EXIST		ISOLATION DAYROOM LOOKING NORTHWEST	
A rest of the set	1091-07	SOLATION 2	Inclusion.	TIALD	VARI-FOCAL			MATCH EXIST	30 0413	INVESTIGATION CONTROLING NUMBER	

NOTES: 1. GENERAL NOTE: ALL PREVIOUSLY RECESSED MOUNTED WALL OR CEILING DOME CAMERAS WILL BE REPLACED WITH SURFACE MOUNT - PROVIDE OEM SURFACE MOUNT BOX AND HARDWARE TO MATCH CAMERA AND FIELD ELEC BOX 2. EXISTING CAMERA AT THIS LOCATION IS NOT FUNCTIONAL - IF CAMERA REPLACEMENT DOES NOT RESOLVE THE ISSUE, TROUBLESHOOT AND REPAIR BASED ON UNIT PRICE RATES OF ALTERNATE 1 3. MOVE CAMERA APPROXIMATELY 4' 0" VERTICALLY DOWN - ENOUGH TO SEE BENEATH THE SUSPENDED HEATER

4. ZOOM IN TO SEE FAR FIELD OF VIEW LEAVING AN OVERLAP IN THE CENTER OF THE CORRIDOR WITH C161

5. PAN LEFT OR ZOOM OUT TO INCLUDE THE ROLL-UP DOOR TO THE WAREHOUSE IN VIEW

6. ZOOM OUT WIDE ENOUGH TO VIEW THE PAIR DOORS FROM THE KITCHEN AS WELL AS THE SINGLE DOOR AS CURRENTLY SHOWN

PAN LEFT TO INCLUDE ENTRANCE TO BOOKING IN THE FIELD OF VIEW

8. PTZ PRESETS WILL BE COORDINATED WITH THE OWNER

3/7/2021 1:36:4

JACKSON COUNTY DETENTION CENTER - CCTV UPGRADES CAMERA SCHEDULE PG 2

Cam #	Orig Cam #	Camera View Text	Interior/Exterior	Type	Lens	Lens Special	Mount	Mount Hgt	Retention of Video	Intended FOV - Comments	NOTES
068		KITCHEN ENTRANCE	INTERIOR	FIXED	VARI-FOCAL	WIDE ANGLE	CEILING	The second se	30 DAYS	KITCHEN ENTRY AND NORTH WEST	
069		KITCHEN PREP	INTERIOR	FIXED	VARI-FOCAL	WIDE ANGLE	CEILING		30 DAYS	NORTHWEST OF KITCHEN LOOKING SOUTHEAST TO CENTER	-
070	Non-second states and second strength of the second states and second strength of the	KITCHEN - DRY PREP	INTERIOR	FIXED	VARI-FOCAL		CEILING	Construction of the second	30 DAYS	NORTHWEST OF KITCHEN LOOKING WEST	_
071		KITCHEN DOCK EXIT	INTERIOR	FIXED	VARI-FOCAL	WIDE ANGLE	CEILING	NAMES AND ADDRESS OF TAXABLE PARTY.	30 DAYS	EAST OF KITCHEN LOOKING NORTH	
072		KITCHEN STOVES	INTERIOR	FIXED	VARI-FOCAL	WIDE ANGLE	CEILING	A REAL PROPERTY AND A REAL PROPERTY A REAL PROPERTY AND A REAL PROPERTY A	30 DAYS	SOUTHEAST OF KITCHEN LOOKING WEST	NOTE 6
072		MAKE INTAKE 2	INTERIOR	FIXED	VARI-FOCAL	WIDE ANGLE	WALL		30 DAYS	SALLY VESTIBULE 1096 LOOKING SOUTHEAST	NOTED
075	and the second se	MALE INTAKE	INTERIOR	FIXED	VARI-FOCAL	WIDE ANGLE	WALL		30 DAYS	SALLY VESTIBULE 1096 LOOKING NORTHWEST	_
074		FEMALE INTAKE	INTERIOR	FIXED	VARI-FOCAL	WIDE ANGLE	WALL		30 DAYS	SALLY VESTIBULE 1104 LOOKING SOUTHWEST	+
076	and the second secon	FEMALE INTAKE 2	INTERIOR	FIXED	VARI-FOCAL	WIDE ANGLE	WALL		30 DAYS	SALLY VESTIBULE 1104 LOOKING NORTHEAST	<u> </u>
077		SERGEANTS DESK	INTERIOR	FIXED	VARI-FOCAL	WIDE ANGLE	CEILING	and the second	30 DAYS	BOOKING AREA SOUTH, INTOX AREA	NOTE 5
078		MAIN BOOKING	INTERIOR	FIXED	VARI-FOCAL	WIDE ANGLE	CEILING		30 DAYS	BOOKING DESK NORTH	HOTE J
		COURT HOLDING		FIXED	VARI-FOCAL	WIDE ANGLE				CORRIDOR 1079 WEST	_
079 080	a second and a second secon	MALE HOLDING HALL	INTERIOR		VARI-FOCAL	- :	CEILING		30 DAYS 30 DAYS	CORRIDOR 1079 WEST	-
080		INMATE MH8	INTERIOR	FIXED	VARI-FOCAL	WIDE ANGLE	CEILING		30 DAYS	MULTI-HOLDING 1080	
				FIXED			WALL				_
082		MEDICAL 6	INTERIOR	FIXED	VARI-FOCAL	VERY WIDE 180			30 DAYS	MEDICAL CELL 1140 - SET UP SIMILAR TO CO85	_
083		MEDICAL HALL	INTERIOR	FIXED	VARI-FOCAL		CEILING		30 DAYS	MEDICAL CORRIDOR EAST	
084	and the second se	NURSES STATION	INTERIOR	FIXED	VARI-FOCAL	CREAT COMPLEX AND	CEILING		30 DAYS	MEDICAL CORRIDOR WEST AND NURSES STATION	_
085	the second s	MEDICAL 5	INTERIOR	FIXED	VARI-FOCAL	VERY WIDE 180			30 DAYS	MEDICAL CELL 1141	+
086	the second s	MEDICAL 4	INTERIOR	FIXED	VARI-FOCAL	and the second	WALL	the second s	30 DAYS	MECICAL CELL 1142 - SET UP SIMILAR TO C085	_
087		MEDICAL 3	INTERIOR	FIXED	VARI-FOCAL	VERY WIDE 180			30 DAYS	MEDICAL CELL 1143 - SET UP SIMILAR TO C085	
088		MEDICAL 2	INTERIOR	FIXED	VARI-FOCAL	VERY WIDE 180			30 DAYS	PATIENT ROOM 1144 - SET UP WIDE ENOUGH TO SEE ENTIRE CELL	
089		MEDICAL 1	INTERIOR	FIXED	VARI-FOCAL	VERY WIDE 180	WALL		30 DAYS	PATIENT ROOM 1138 - SET UP WIDE ENOUGH TO SEE ENTIRE CELL	
090		FEMALE HOLDING TO BOOKING	INTERIOR	FIXED	VARI-FOCAL		CEILING		30 DAYS	CORRIDOR 1119 LOOKING EAST	_
091		EMPLOYEE ENTRANCE TO BOOKING	INTERIOR	FIXED	VARI-FOCAL		CEILING	the second s	30 DAYS	CORRIDOR 1119 LOOKING WEST	<u> </u>
092	INT-63	FEMALE BOOKING	INTERIOR	FIXED	VARI-FOCAL	WIDE ANGLE	CEILING	MATCH EXIST	30 DAYS	BOOKING DESK SOUTH	
093	INT-64	ADMIN TO BOOKING	INTERIOR	FIXED	VARI-FOCAL	WIDE ANGLE	WALL	MATCH EXIST	30 DAYS	SALLY VESTIBULE 1125	NOTE 2
094	INT-65	DRUG VAULT	INTERIOR	FIXED	VARI-FOCAL	WIDE ANGLE	WALL	MATCH EXIST	30 DAYS	CORRIDOR OUTSIDE DRUG VAULT 1132 AND MED LAUNDRY 1129	NOTE 7
095	INT-66	WEST HSNG EXIT	INTERIOR	FIXED	VARI-FOCAL	WIDE ANGLE	WALL	MATCH EXIST	30 DAYS	SALLY VESTIBULE 1423	
096	INT-67	WEST HOUSING MP	INTERIOR	W	VARI-FOCAL	-	CEILING	MATCH EXIST	30 DAYS	WEST SIDE HSNG VEST CORRIDOR 1420 LOOKING EAST	
097	INT-68	HOUSING 1420	INTERIOR	FIXED	VARI-FOCAL		CEILING	MATCH EXIST	30 DAYS	WEST SIDE HSNG VEST CORRIDOR 1420 LOOKING WEST	
098	INT-69	HOUSING 1420	INTERIOR	FIXED	VARI-FOCAL		WALL	MATCH EXIST	30 DAYS	WEST SIDE HSNG VEST 1420 LOOKING AT ENTRY TO PODS A, B, C, D	
099	INT-70	W MP ROOM	INTERIOR	FIXED	VARI-FOCAL	WIDE ANGLE	CEILING	APPROX 2' EAST	30 DAYS	MULTI-PURPOSE ROOM	NOTE 9
100	INT-71	HOUSING 1420	INTERIOR	FIXED	VARI-FOCAL		WALL	MATCH EXIST	30 DAYS	EAST SIDE HSNG VEST 1420 LOOKING AT ENTRY TO PODS A, B, C, D	NOTE 3
101	INT-72	HOUSING 1420	INTERIOR	FIXED	VARI-FOCAL		CEILING	MATCH EXIST	30 DAYS	EAST SIDE HSNG VEST CORRIDOR 1420 LOOKING EAST - FAR FOV	
102	INT-73	HOUSING 1420	INTERIOR	FIXED	VARI-FOCAL		CEILING	MATCH EXIST	30 DAYS	DELETE THIS CAMERA - SEE FLOOR PLAN	
103	INT-74	CORRIDOR 1414	INTERIOR	FIXED	VARI-FOCAL		CEILING	MATCH EXIST	30 DAYS	CORRIDOR 1414 LOOKING EAST TO HSNG VEST 1411 - FAR FOV	
104	INT-75	STAIR 1419	INTERIOR	FIXED	VARI-FOCAL		WALL	MATCH EXIST	30 DAYS	UPPER AND LOWER STAIR 1419 DOORS	
105	INT-76	CORRIDOR 1447	INTERIOR	FIXED	VARI-FOCAL		WALL	MATCH EXIST	30 DAYS	CORRIDOR 1447 LOOKING SOUTH	NOTE 8
106	INT-77	CORRIDOR 1447	INTERIOR	FIXED	VARI-FOCAL		WALL	MATCH EXIST	30 DAYS	CORRIDOR 1447 LOOKING NORTH	NOTE 8
107	INT-78	CORRIDOR 1414	INTERIOR	FIXED	VARI-FOCAL		CEILING	MATCH EXIST	30 DAYS	CORRIDOR 1414 LOOKING WEST TO 1420 - FAR FOV	
108	INT-79	CORRIDOR 1400	INTERIOR	FIXED	VARI-FOCAL		WALL	MATCH EXIST	30 DAYS	NORTH CORRIDOR 1400 LOOKING SOUTH	
109		CORRIDOR 1400	INTERIOR	FIXED	VARI-FOCAL		WALL		30 DAYS	NORTH CORRIDOR 1400 LOOKING NORTH	
110	and the second	CORRIDOR 1400	INTERIOR	FIXED	VARI-FOCAL	1	WALL		30 DAYS	SOUTH CORRIDOR 1400 LOOKING SOUTH	1
111		CORRIDOR 1400	INTERIOR	FIXED	VARI-FOCAL		WALL	the second s	30 DAYS	SOUTH CORRIDOR 1400 LOOKING NORTH	1
112		HOUSING 1411	INTERIOR	FIXED	VARI FOCAL	- 1	CEILING	and the second se	30 DAYS	DELETE THIS CAMERA - SEE FLOOR PLAN	
113		HOUSING 1411	INTERIOR	FIXED	VARI-FOCAL		CEILING		30 DAYS	WEST SIDE HSNG VEST 1411 LOOKING WEST - FAR FOV	
114		HOUSING 1411	INTERIOR	FIXED	VARI-FOCAL		WALL		30 DAYS	WEST SIDE HSNG VEST 1411 LOOKING AT ENTRY TO PODS J, K, L, M	-
115		E MPR ROOM	INTERIOR	FIXED	VARI-FOCAL	WIDE ANGLE	CEILING	APPROX 2' WEST		MULTI-PURPOSE ROOM	NOTE 9
116	and the second	HOUSING 1411	INTERIOR	FIXED	VARI-FOCAL	THE PROCE	WALL		30 DAYS	EAST SIDE HSNG VEST 1411 LOOKING AT ENTRY TO PODS J, K. L, M	
110		HOUSING 1411	INTERIOR	FIXED	VARI-FOCAL		CEILING	the second s	30 DAYS	EAST SIDE HSNG VEST 1411 LOOKING EAST	
117		HOUSING 1411	INTERIOR	FIXED	VARI-FOCAL	1	CEILING		30 DAYS	EAST SIDE HSNG VEST 1411 LOOKING WEST	+
110		SALLY VESTIBULE 1409	INTERIOR	FIXED	VARI-FOCAL	1	WALL		30 DAYS	SALLY VESTIBULE 1409	+
119		E100 MEZZANINE	INTERIOR	FIXED	VARI-FOCAL VARI-FOCAL		CEILING		30 DAYS	E POD DAYROOM LOOKING SOUTH	
	and the second se	OUTDOOR YARD				WIDE ANGLE	and the second	and the second	30 DAYS		-
121			EXTERIOR	FIXED	VARI-FOCAL		WALL			E POD REC YARD LOOKING EAST	
122		OUTDOOR YARD	EXTERIOR	FIXED	VARI-FOCAL	WIDE ANGLE	WALL		30 DAYS	E POD REC YARD LOOKING WEST	-
123		E100 MEZZANINE	INTERIOR	FIXED	VARI-FOCAL		CEILING		30 DAYS	E POD DAYROOM LOOKING NORTH	
124		CONTROL TOWER 2408	INTERIOR	FIXED	VARI-FOCAL		CEILING		30 DAYS	WEST CNTL TOWER CORR 2408 LOOKING EAST	-
125		CONTROL TOWER 2408	INTERIOR	FIXED	VARI-FOCAL		CEILING	the second se	30 DAYS	WEST CNTL TOWER CORR 2408 LOOKING WEST	
126	and the second se	CONTROL TOWER 2408	INTERIOR	FIXED	VARI-FOCAL	l	CEILING	the second s	30 DAYS	CENTER CNTL TOWER CORR 2408 LOOKING AT CNTL STATION	_
127		D100 MEZZANINE	INTERIOR		VARI-FOCAL		WALL		30 DAYS	DAYROOM D100 LOOKING WEST	
128		C100 MEZZANINE	INTERIOR	FIXED	VARI-FOCAL	ļ	WALL		30 DAYS	DAYROOM C100 LOOKNG SOUTHWEST	_
129		B100 MEZZANINE	INTERIOR	FIXED	VARI-FOCAL		WALL		30 DAYS	DAYROOM B100 LOOKING SOUTHEAST	
130	and the second	OUTDOOR YARD	EXTERIOR	FIXED	VARI-FOCAL		WALL		30 DAYS	OUTDOOR YARD A100 LOOKING SOUTHEAST	
131	the second s	2408 CONTROL TOWER	INTERIOR	FIXED	VARI-FOCAL		CEILING	MATCH EXIST	30 DAYS	EAST CNTL TOWER CORR 2408 LOOKING EAST - FAR FOV	
132	INT-103	2408 CONTROL TOWER	INTERIOR	FIXED	VARI-FOCAL		CEILING	MATCH EXIST	30 DAYS	DELETE THIS CAMERA - SEE FLOOR PLAN	
133	INT-104	F100 MEZZANINE	INTERIOR	FIXED	VARI-FOCAL		CEILING	MATCH EXIST	30 DAYS	DAYROOM F100 LOOKING NORTH	
134	INT-105	F100 MEZZANINE	INTERIOR	FIXED	VARI-FOCAL		CEILING	MATCH EXIST	30 DAYS	DAYROOM F100 LOOKING SOUTH	NOTE 10

NOTES: 1. GENERAL NOTE: ALL PREVIOUSLY RECESSED MOUNTED WALL OR CEILING DOME CAMERAS WILL BE REPLACED WITH SURFACE MOUNT - PROVIDE OEM SURFACE MOUNT BOX AND HARDWARE TO MATCH CAMERA AND FIELD ELEC BOX 2. REORIENT THIS CAMERA VIEW TO HORIZONTAL TO THE EXTENT POSSIBLE

3. MOVE CAMERA MOUNT EAST APPROX 2' 0" TO SEE AROUND BOXED CHASE ON WALL ADJACENT TO CAMERA. SEE LEGEND SHEET GENERAL NOTES ABOUT SURFACE APPLIED CONDUIT IN INMATE ACCESSIBLE AREAS. 4. NOT USED

5. UPON INSTALLATION OF NEW CAMERA C178 INTOX, REORIENT THIS CAMERA TO VIEW DIRECTLY OVER BOOKING 1146 DUE WEST 6. MOVE CAMERA MOUNT DOWN APPROX 40" TO SEE UNDER KITCHEN VENT HOOD. SEE LEGEND SHEET GENERAL NOTES ABOUT SURFACE APPLIED CONDUIT IN INMATE ACCESSIBLE AREAS.

7. CHANGE THIS VIEW TO MUCH WIDER TO SEE > 90 DEGREES

8. EXTEND CIRCUITS TO MOVE C105 AND C106 TO ENDS OF CORRIDOR OVER DOOR AND ZOOM TO SEE FAR END FIELD OF VIEW WITH OVERLAP IN CENTER (CONDUIT AND BOXES BY OWNER)

9. MOVE CAMERA MOUNT EAST (C099) OR WEST (C115) APPROX 2' 0" AND ZOOM OUT TO SEE ENTIRE SPACE AROUND BOXED CHASE ON WALL ADJACENT TO CAMERA. SEE LEGEND SHEET GENERAL NOTES ABOUT SURFACE APPLIED CONDUIT IN INMATE ACCESSIBLE AREAS. 10. EXISTING CAMERA AT THIS LOCATION IS NOT FUNCTIONAL - IF CAMERA REPLACEMENT DOES NOT RESOLVE THE ISSUE, TROUBLESHOOT AND REPAIR BASED ON UNIT PRICE RATES OF ALTERNATE 1

JACKSON COUNTY DETENTION CENTER - CCTV UPGRADES CAMERA SCHEDULE PG 3

Cam #	Orig Cam #	Camera View Text	Interior/Exterior	Туре	Lens	Lens Special	Mount	Mount Hgt	Retention of Video	Intended FOV - Comments	NOTES
C 135		OUTDOOR YARD	EXTERIOR	FIXED	VARI-FOCAL	WIDE ANGLE	WALL	MATCH EXIST	30 DAYS	POD E OUTDOOR REC YARD LOOKING SOUTHEAST	inores
C 136		OUTDOOR YARD	EXTERIOR	FIXED	VARI-FOCAL	WIDE ANGLE	WALL	MATCH EXIST	30 DAYS	POD E OUTDOOR REC YARD LOOKING NORTHWEST	
C 130		2402 CORRIDOR	INTERIOR	FIXED	VARI-FOCAL	WIDE ANGLE	CEILING	MATCH EXIST	30 DAYS	WEST CORRIDOR 2402 LOOKING EAST - FAR FOV	
		STAIR 1419	INTERIOR	FIXED	VARI-FOCAL			a second a second s	30 DAYS	STAIRS 1419 LOOKING SOUTH	
C 138							WALL	MATCH EXIST			
C 139		OUTDOOR YARD	EXTERIOR	FIXED	VARI-FOCAL		WALL	MATCH EXIST	30 DAYS	POD A100 OUTDOOR REC YARD LOOKING NORTHWEST	
C 140		2408 CORRIDOR	INTERIOR	FIXED	VARI-FOCAL	-	CEILING	MATCH EXIST	30 DAYS	EAST CORRIDOR 2402 LOOKING WEST - FAR FOV	
€ 141		2405 CONTROL TOWER	INTERIOR	FIXED	VARI-FOCAL		CEILING	MATCH EXIST	30 DAYS	DELETE THIS CAMERA - SEE FLOORPLAN	
C 142		2405 CONTROL TOWER	INTERIOR	FIXED	VARI-FOCAL		CEILING	MATCH EXIST	30 DAYS	WEST CNTL TOWER CORR 2405 LOOKING WEST - FAR FOV	- 30
C 143	the second s	G100 MEZZANINE	INTERIOR	FIXED	VARI-FOCAL		CEILING	MATCH EXIST	30 DAYS	POD G100 DAYROOM LOOKING NORTH	
C 144	the second s	G100 MEZZANINE	INTERIOR	FIXED	VARI-FOCAL		CEILING	MATCH EXIST	30 DAYS	POD G100 DAYROOM LOOKING SOUTH	
C 145		OUTDOOR YARD	EXTERIOR	FIXED	VARI-FOCAL	WIDE ANGLE	WALL	MATCH EXIST	30 DAYS	POD G OUTDOOR REC YARD LOOKING NORTHEAST	NOTE 2
C 146		OUTDOOR YARD	EXTERIOR	FIXED	VARI-FOCAL	WIDE ANGLE	WALL	MATCH EXIST	30 DAYS	POD G OUTDOOR REC YARD LOOKING SOUTHWEST	- 21 - 32
C 147		OUTDOOR YARD	EXTERIOR	FIXED	VARI-FOCAL	WIDE ANGLE	WALL	MATCH EXIST	30 DAYS	POD H OUTDOOR REC YARD LOOKING SOUTHEAST	
C 148		OUTDOOR YARD	EXTERIOR	FIXED	VARI-FOCAL	WIDE ANGLE	WALL	MATCH EXIST	30 DAYS	POD H OUTDOOR REC YARD LOOKING NORTHWEST	
C 149	and the second	H100 MEZZANINE	INTERIOR	FIXED	VARI-FOCAL		CEILING	MATCH EXIST	30 DAYS	POD H100 DAYROOM LOOKING SOUTH	
C 150	INT-121	H100 MEZZANINE	INTERIOR	FIXED	VARI-FOCAL		CEILING	MATCH EXIST	30 DAYS	POD H100 DAYROOM LOOKING NORTH	
C 151		2405 CONTROL TOWER	INTERIOR	FIXED	VARI-FOCAL		CEILING	MATCH EXIST	30 DAYS	EAST CNTL TOWER CORR 2405 LOOKING WEST	
C 152	INT-123	2405 CONTROL TOWER	INTERIOR	FIXED	VARI-FOCAL		CEILING	MATCH EXIST	30 DAYS	EAST CNTL TOWER CORR 2405 LOOKING EAST	
C 153	INT-124	2405 CONTROL TOWER	INTERIOR	FIXED	VARI-FOCAL	WIDE ANGLE	CEILING	MATCH EXIST	30 DAYS	CENTER CONTROL TOWER 2405 LOOKING AT CNTL STATION	
C 154	INT-125	J100 MEZZANINE	INTERIOR	FIXED	VARI-FOCAL		WALL	MATCH EXIST	30 DAYS	J100 DAYROOM LOOKING SOUTHEAST	
C 155	INT-126	K100 MEZZANINE	INTERIOR	FIXED	VARI-FOCAL		WALL	MATCH EXIST	30 DAYS	DAYROOM K100 LOOKING SOUTHEAST	
C 156	INT-127	L100 MEZZANINE	INTERIOR	FIXED	VARI-FOCAL		WALL	MATCH EXIST	30 DAYS	DAYROOM L100 LOODING SOUTHWEST	
C 157	EXT-128	M100 OUTDOOR YARD	EXTERIOR	FIXED	VARI-FOCAL		WALL	MATCH EXIST	30 DAYS	POD M OUTDOOR REC YARD LOOKING WEST	
C 158	EXT-129	M100 OUTDOOR YARD	EXTERIOR	FIXED	VARI-FOCAL		WALL	MATCH EXIST	30 DAYS	POD M OUTDOOR REC YARD LOOKING NORTHEAST	
C 159	INT-130	DELIVERY GATE	EXTERIOR	FIXED	VARI-FOCAL		POST	MATCH EXIST	30 DAYS	DELIVERY DRIVE AND BEYOND	11 (Š
C 160		DAYROOM L100	INTERIOR	FIXED	VARI-FOCAL		WALL	MATCH EXIST	30 DAYS	DAYROOM LOOKING EAST	- 2
C 161		CORRIDOR 1266	INTERIOR	FIXED	VARI-FOCAL		CEILING	MATCH EXIST	30 DAYS	CORRIDOR 1266 LOOKING NORTH TOWARD TRAINING	NOTE 6
C 162		EVIDENCE 1252	INTERIOR	FIXED	VARI-FOCAL	WIDE ANGLE	WALL	MATCH EXIST	30 DAYS	EVIDENCE ROOM LOOKING SOUTHEAST	
C 163		EVIDENCE 1253	INTERIOR	FIXED	VARI-FOCAL	WIDE ANGLE	WALL	MATCH EXIST	30 DAYS	EVIDENCE GARAGE LOOKING EAST - SOUTHEAST	NOTE 5
C 164	and the second	HEARING 1011-1	INTERIOR	FIXED	VARI-FOCAL	WIDE ANGLE	WALL	MATCH EXIST	30 DAYS	SOUTHWEST HEARING ROOM LOOKING NORTHEAST	
C 165		HEARING 1011-2	INTERIOR	FIXED	VARI-FOCAL	WIDE ANGLE	WALL	MATCH EXIST	30 DAYS	SOUTHEAST HEARING ROOM LOOKING NORTHWEST	
C 166		JAIL ADMIN HALL	INTERIOR	FIXED	VARI-FOCAL	THEFT	CEILING	MATCH EXIST	30 DAYS	SOUTH CORRIDOR 1076 LOOKING NORTH	NOTE 3
C 167		DENTAL 1136	INTERIOR	FIXED	VARI-FOCAL		WALL	MATCH EXIST	30 DAYS	DENTAL EXAM ROOM 1136	NOTE 9
C 168	the second s	WAREHOUSE 1057	INTERIOR	FIXED	VARI-FOCAL	WIDE ANGLE	WALL	MATCH EXIST	30 DAYS	NORTHWEST WAREHOUSE LOOKING SOUTHEAST	NOTE 8
	and the second	KITCHEN 1042-1		FIXED	VARI-FOCAL					CENTER KITCHEN LOOKING SOUTHWEST CENTER	NOTEO
C 169			INTERIOR	a de la contra de la		WIDE ANGLE	CEILING	MATCH EXIST	30 DAYS		
C 170		KITCHEN 1042-2	INTERIOR	FIXED	VARI-FOCAL		CEILING	MATCH EXIST	30 DAYS	SOUTH CENTER KITCHEN LOOKING NORTH CENTER	
C 171		VEG PREP 1049	INTERIOR	FIXED	VARI-FOCAL	WIDE ANGLE	CEILING	MATCH EXIST	30 DAYS	VEGETABLE PREP AREA 1049	
C 172	And the second	DAYROOM B100	INTERIOR	FIXED	VARI-FOCAL		WALL			SOUTHEAST B DAYROOM LOOKING WEST	
C 173		DAYROOM C100	INTERIOR	FIXED	VARI-FOCAL	WIDE ANGLE	WALL	MATCH EXIST	30 DAYS	SOUTHWEST C DAYROOM LOOKING EAST	
C 174		DAYROOM D100	INTERIOR	FIXED	VARI-FOCAL	WIDE ANGLE	WALL	MATCH EXIST	30 DAYS	SOUTH D DAYROOM LOOKING NORTH	
C 175		DAYROOM J100	INTERIOR	FIXED	VARI-FOCAL	WIDE ANGLE	WALL	MATCH EXIST	30 DAYS	SOUTH J DAYROOM LOOKING NORTH	
C 176		DAYROOM K100	INTERIOR	FIXED	VARI-FOCAL	WIDE ANGLE	WALL	MATCH EXIST	30 DAYS	SOUTHEAST K DAYROOM LOOKING WEST	
C 177		EVIDENCE STOR FAC - IMPOUND (NEW)	EXTERIOR	PTZ	13X ZOOM		POST	30' AFG	30 DAYS	PRESET EVIDENCE STORAGE FACILITY ADJ TO DET CENTER	NOTE 7
C 178		INTOX (NEW)	INTERIOR	FIXED	VARI-FOCAL		CEILING		30 DAYS	INTOX AREA 1118	NOTE 4
C 179		KITCHEN 1042 - 3 (NEW)	INTERIOR	FIXED	VARI-FOCAL	WIDE ANGLE	CEILING		30 DAYS	NEAR VIEW CENTER OF KITCHEN	
C 180		KITCHEN 1042 - 4 (NEW)	INTERIOR	FIXED	VARI-FOCAL		CEILING		30 DAYS	INMATE DINING AREA AND AREA TO RIGHT AND LEFT	
C 011A	EXT-31/C160	SALLYPORT ENTRY DRIVER SIDE	EXTERIOR	FIXED	VARI-FOCAL		POST	MATCH EXIST	30 DAYS	VEHICLE DRIVER FROM DRIVERS SIDE	
С				1							- 3
C											
C											
С											
с	i (1			1							
с											
C)										
c				1					li i		
c	1. X				8				2		
ć	i i										Č
c.				1				1	1		
<u>~</u>	n n							1			
2						0		-			
								1			
c	N					-		1	2		
C				-					10		
C									1		
C C C											
C C C C											

NOTES: 1. GENERAL NOTE: ALL PREVIOUSLY RECESSED MOUNTED WALL OR CEILING DOME CAMERAS WILL BE REPLACED WITH SURFACE MOUNT - PROVIDE OEM SURFACE MOUNT BOX AND HARDWARE TO MATCH CAMERA AND FIELD ELEC BOX

2. ADJUST VIEW PANNING UP TO SEE OUTDOOR REC YARD EMERGENCY EGRESS DOOR


3. MOVE CAMERA HORIZONTALLY LEFT (SOUTH) BY APPROX 1'0" TO REMOVE INSULATED PIPE FROM OBSTRUCTING VIEW TO THE WAREHOUSE DOCK DOOR. OBSERVE LEGEND GENERAL NOTES REGARDING EXPOSED CONDUIT IN INMATE ACCESSIBLE AREAS. 4. UPON INSTALLATION OF THIS CAMERA, REORIENT CAMERA C077 TO WIDE ANGLE LOOKING DIRECTLY OVER BOOKING 1146 DUE WEST 5. RELOCATE CAM 163 TO ABOVE ENTRY DOOR SO EAST EXIT DOOR IS IN THE FIELD OF VIEW - MAKE WIDE ENOUGH TO SEE ISLE ENTRY OF ALL ROWS OF SHELVES (SEE PLANS)


6. ZOOM IN ON FAR FIELD OF VIEW LEAVING AN OVERLAP AT CENTER OF CORRIDOR WITH C031


7. MOUNT ON NEW 3" GALV STEEL POST MOUNTED TO EXTERIOR OF PARAPET WALL WHERE SHOWN ON DRAWINGS (SEE DETAILS) - MAKE PRESET VIEW TO INCLUDE SURPLUS EVIDENCE STORAGE BLDG (BLUE) AND IMPOUND LOT IMMEDIATELY EAST OF CAMERA LOCATION 8. MOVE CAMERA APPROX 1' SOUTH TO AVOID PIPE OBSTRUCTION TO VIEW OF WAREHOUSE ROLL-UP DOOR - OBSERVE LEGEND GENERAL NOTES REGARDING EXPOSED CONDUIT IN INMATE ACCESSIBLE AREAS.


9. EXISTING CAMERA AT THIS LOCATION IS NOT FUNCTIONAL - IF CAMERA REPLACEMENT DOES NOT RESOLVE THE ISSUE, TROUBLESHOOT AND REPAIR BASED ON UNIT PRICE RATES OF ALTERNATE 1


10. PTZ PRESETS WILL BE COORDINATED WITH OWNER

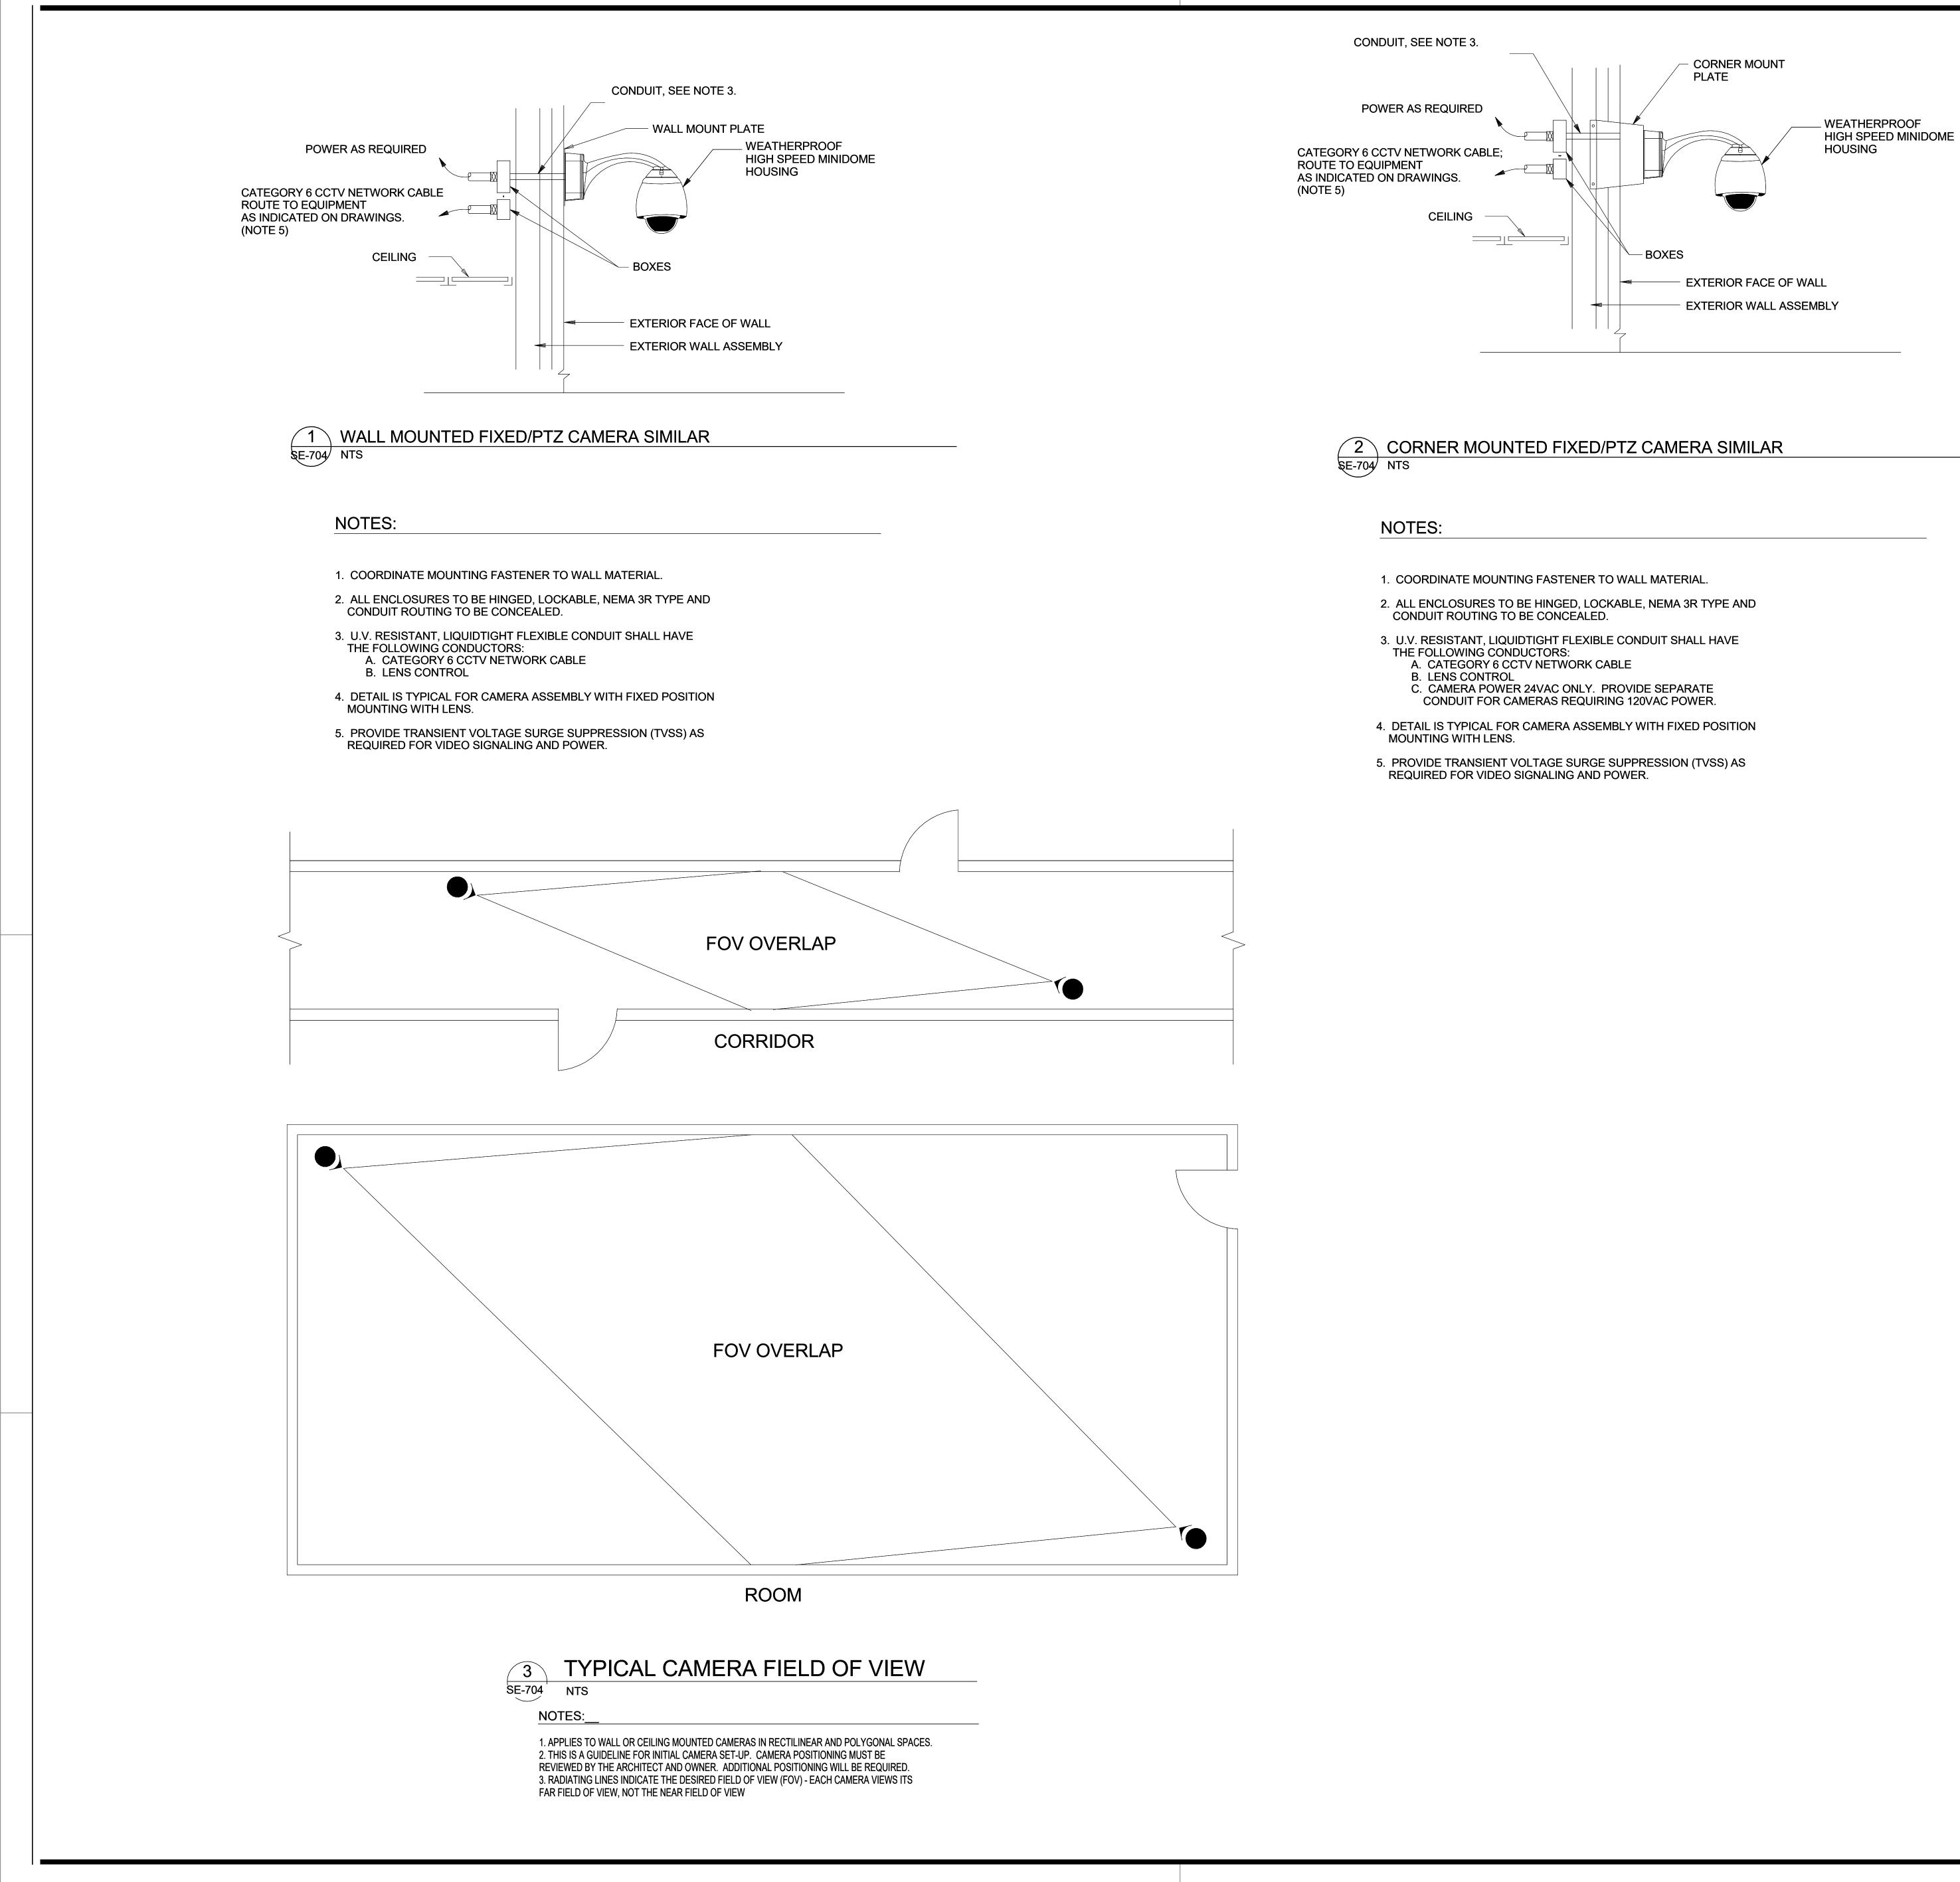


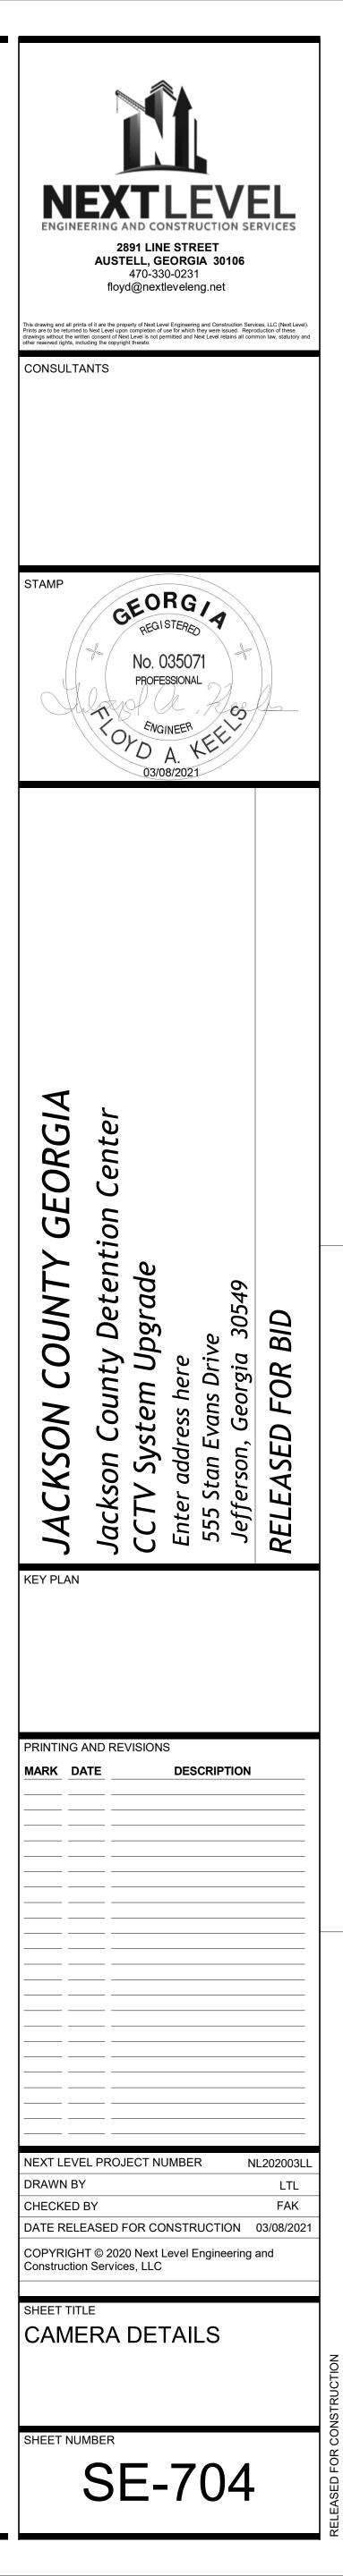

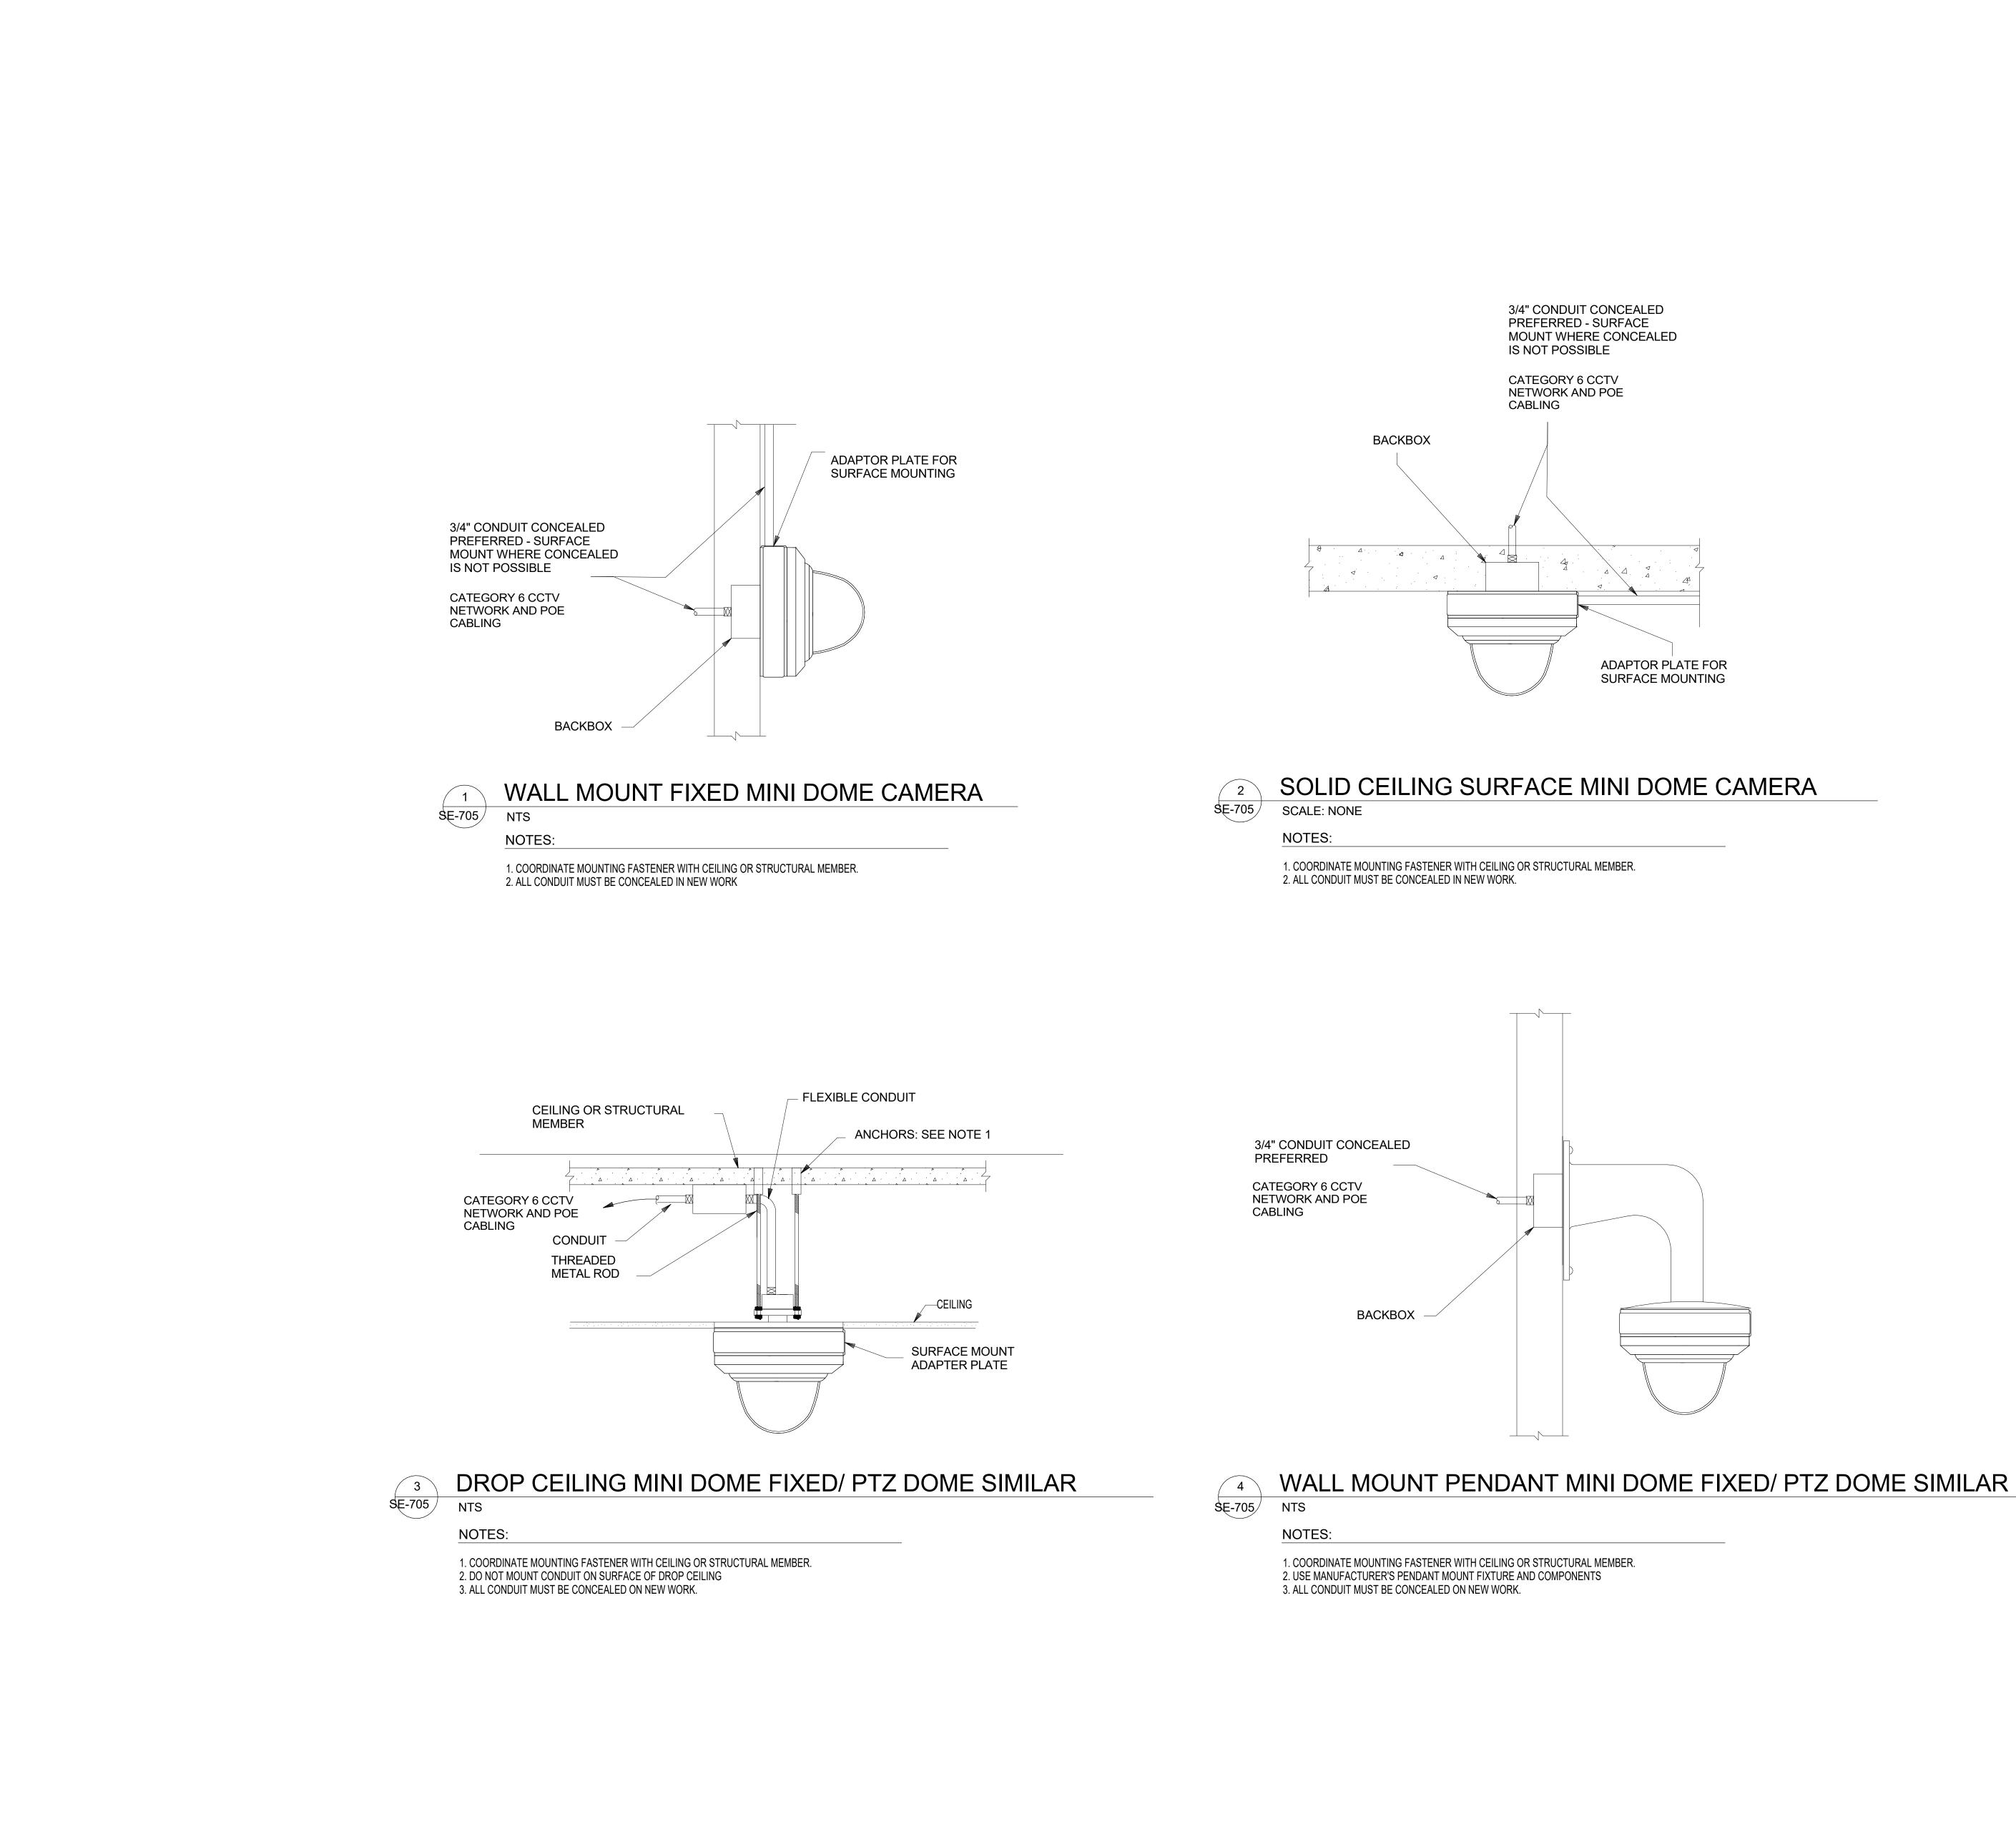

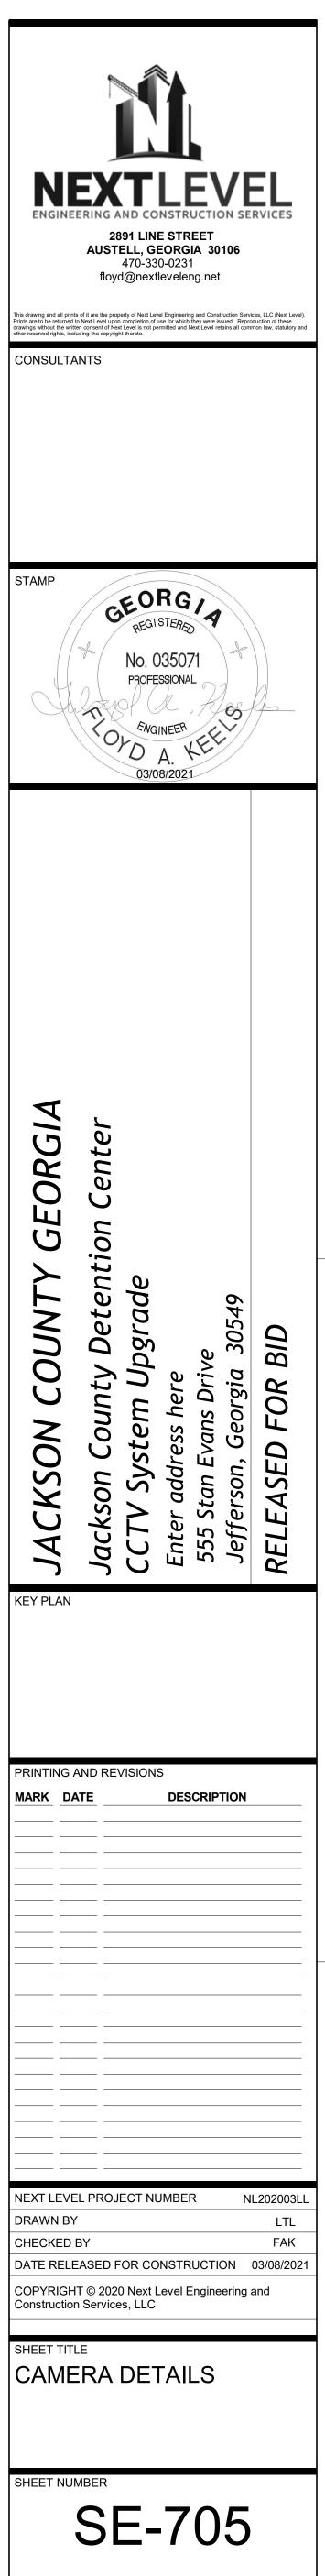


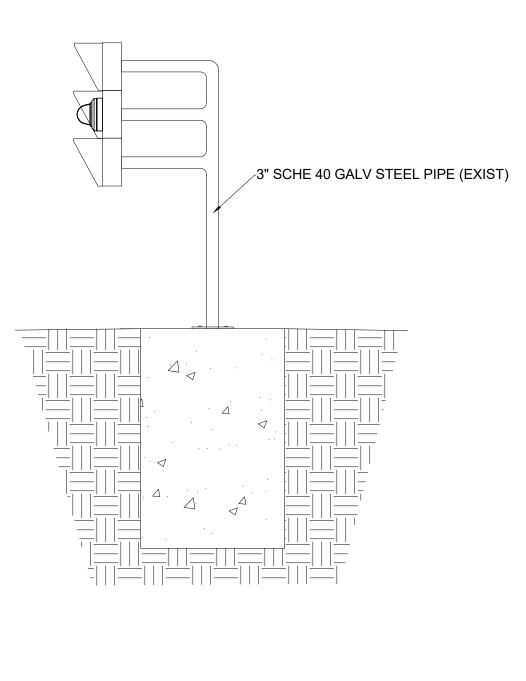


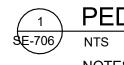


PEDESTAL MOUNT FIXED CAMERA (EXIST) NOTES:

1. USE EXISTING RACEWAY AND MOUNTING PEDESTAL/HEAT SHIELD. 2. USE EXISTING COAXIAL CONDUCTOR(S) - SEE ONE LINE DIAGRAM

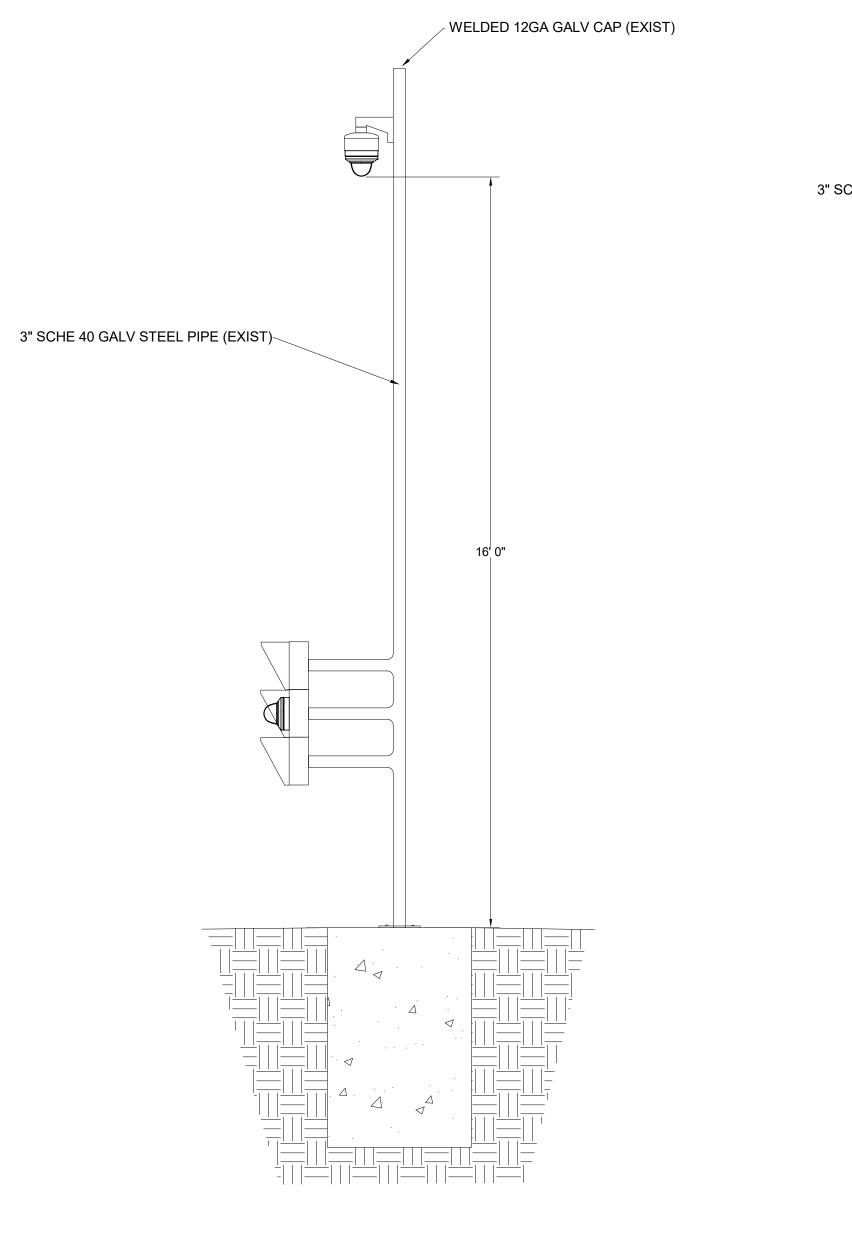

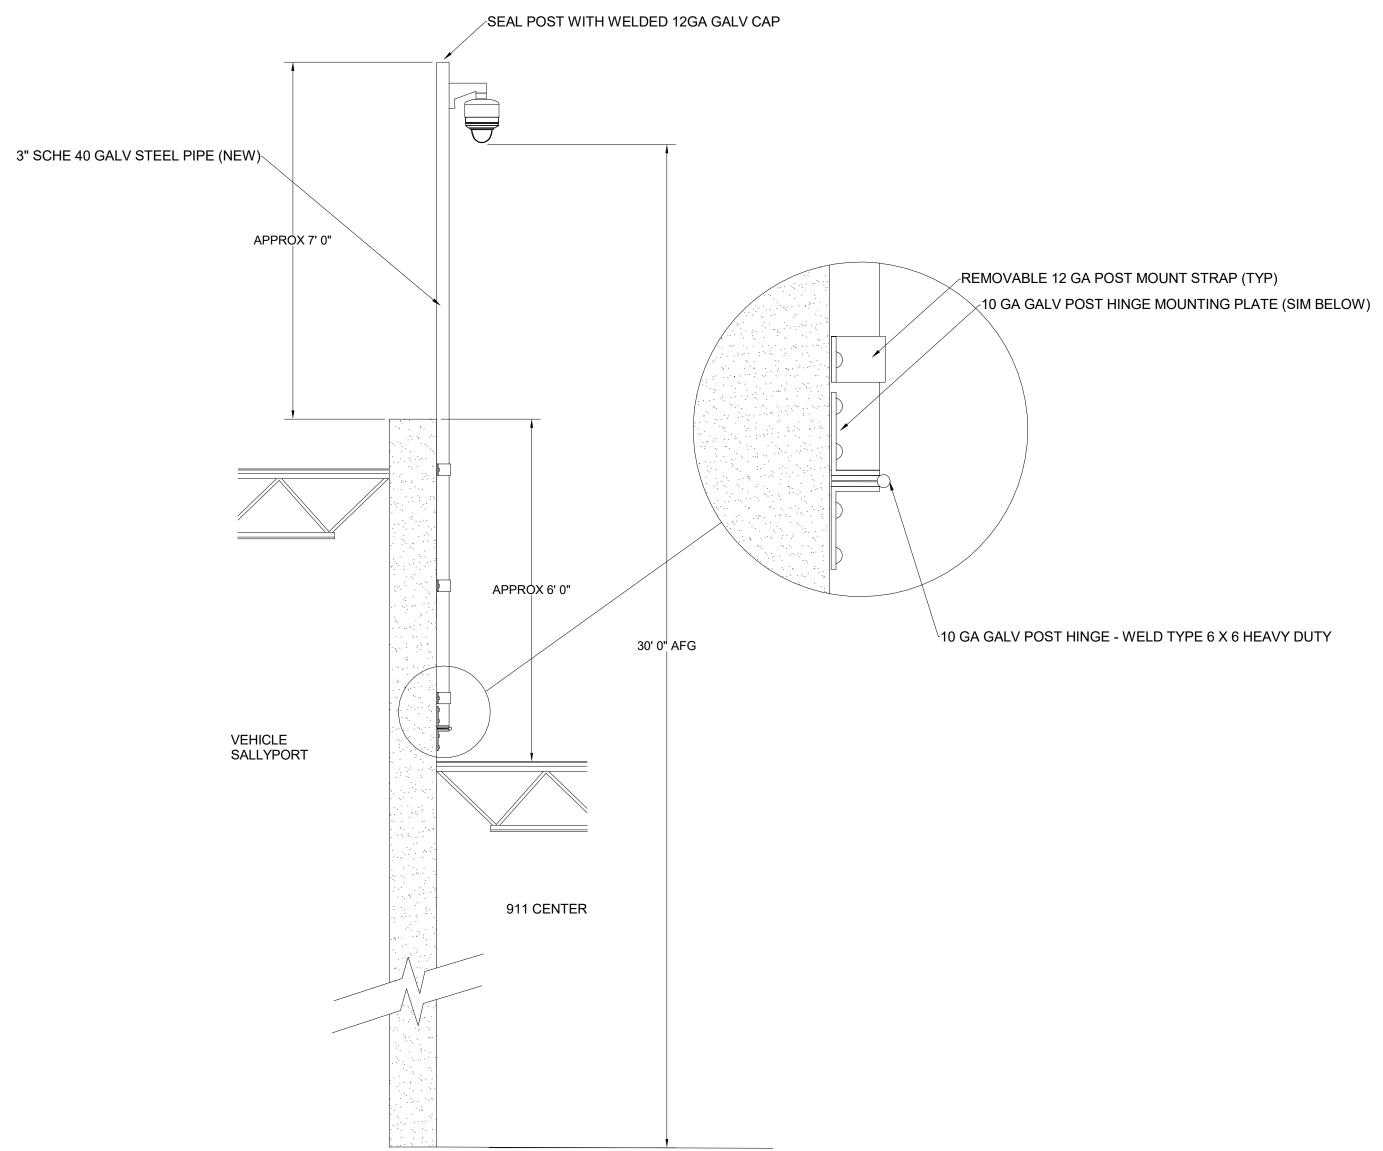

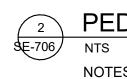


PEDESTAL/POST MOUNT CAMERA (EXIST) NOTES:


NOTES:


1. USE EXISTING RACEWAY AND MOUNTING PEDESTAL/HEAT SHIELD/POST. 2. USE EXISTING COAXIAL CONDUCTOR(S) - SEE ONE LINE DIAGRAM


3 POST MOUNT PAN TILT ZOOM CAMERA (NEW) SE-706 NTS

1. PROVIDE NEW RACEWAY, CAT 6 AND PTZ CONTROL CABLING 2. PROVIDE NEW 3" GALV STEEL POST WITH THREE REMOVABLE LOCKING MOUNT STRAPS 3. PROVIDE HINGE BASE AND MOUNTING PLATE AT POST BASE FOR TILT-DOWN SERVICE 4. USE TORX REJECT PIN FASTENERS WITH ANCHORS APPROPRIATE TO SUBSTRATE AND FUNCTION 5. MIN 2 COATS COLD GALVANIZING PAINT ON ALL DRESSED WELDS

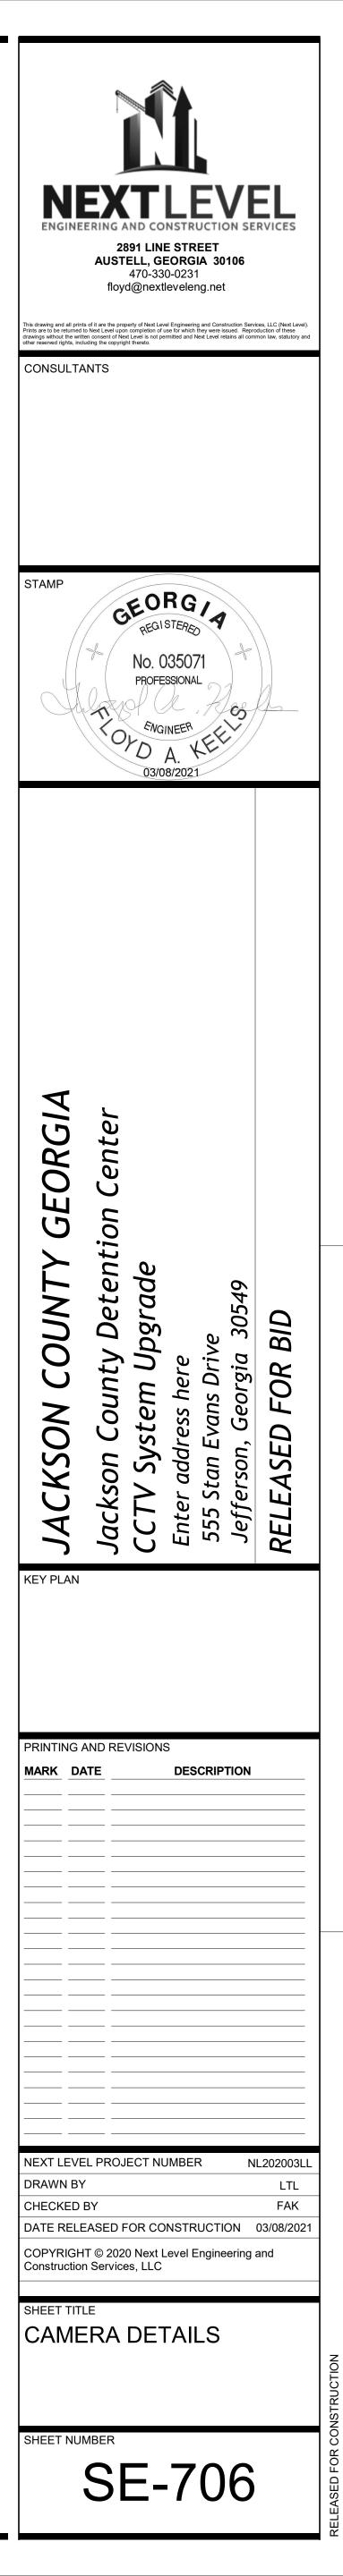

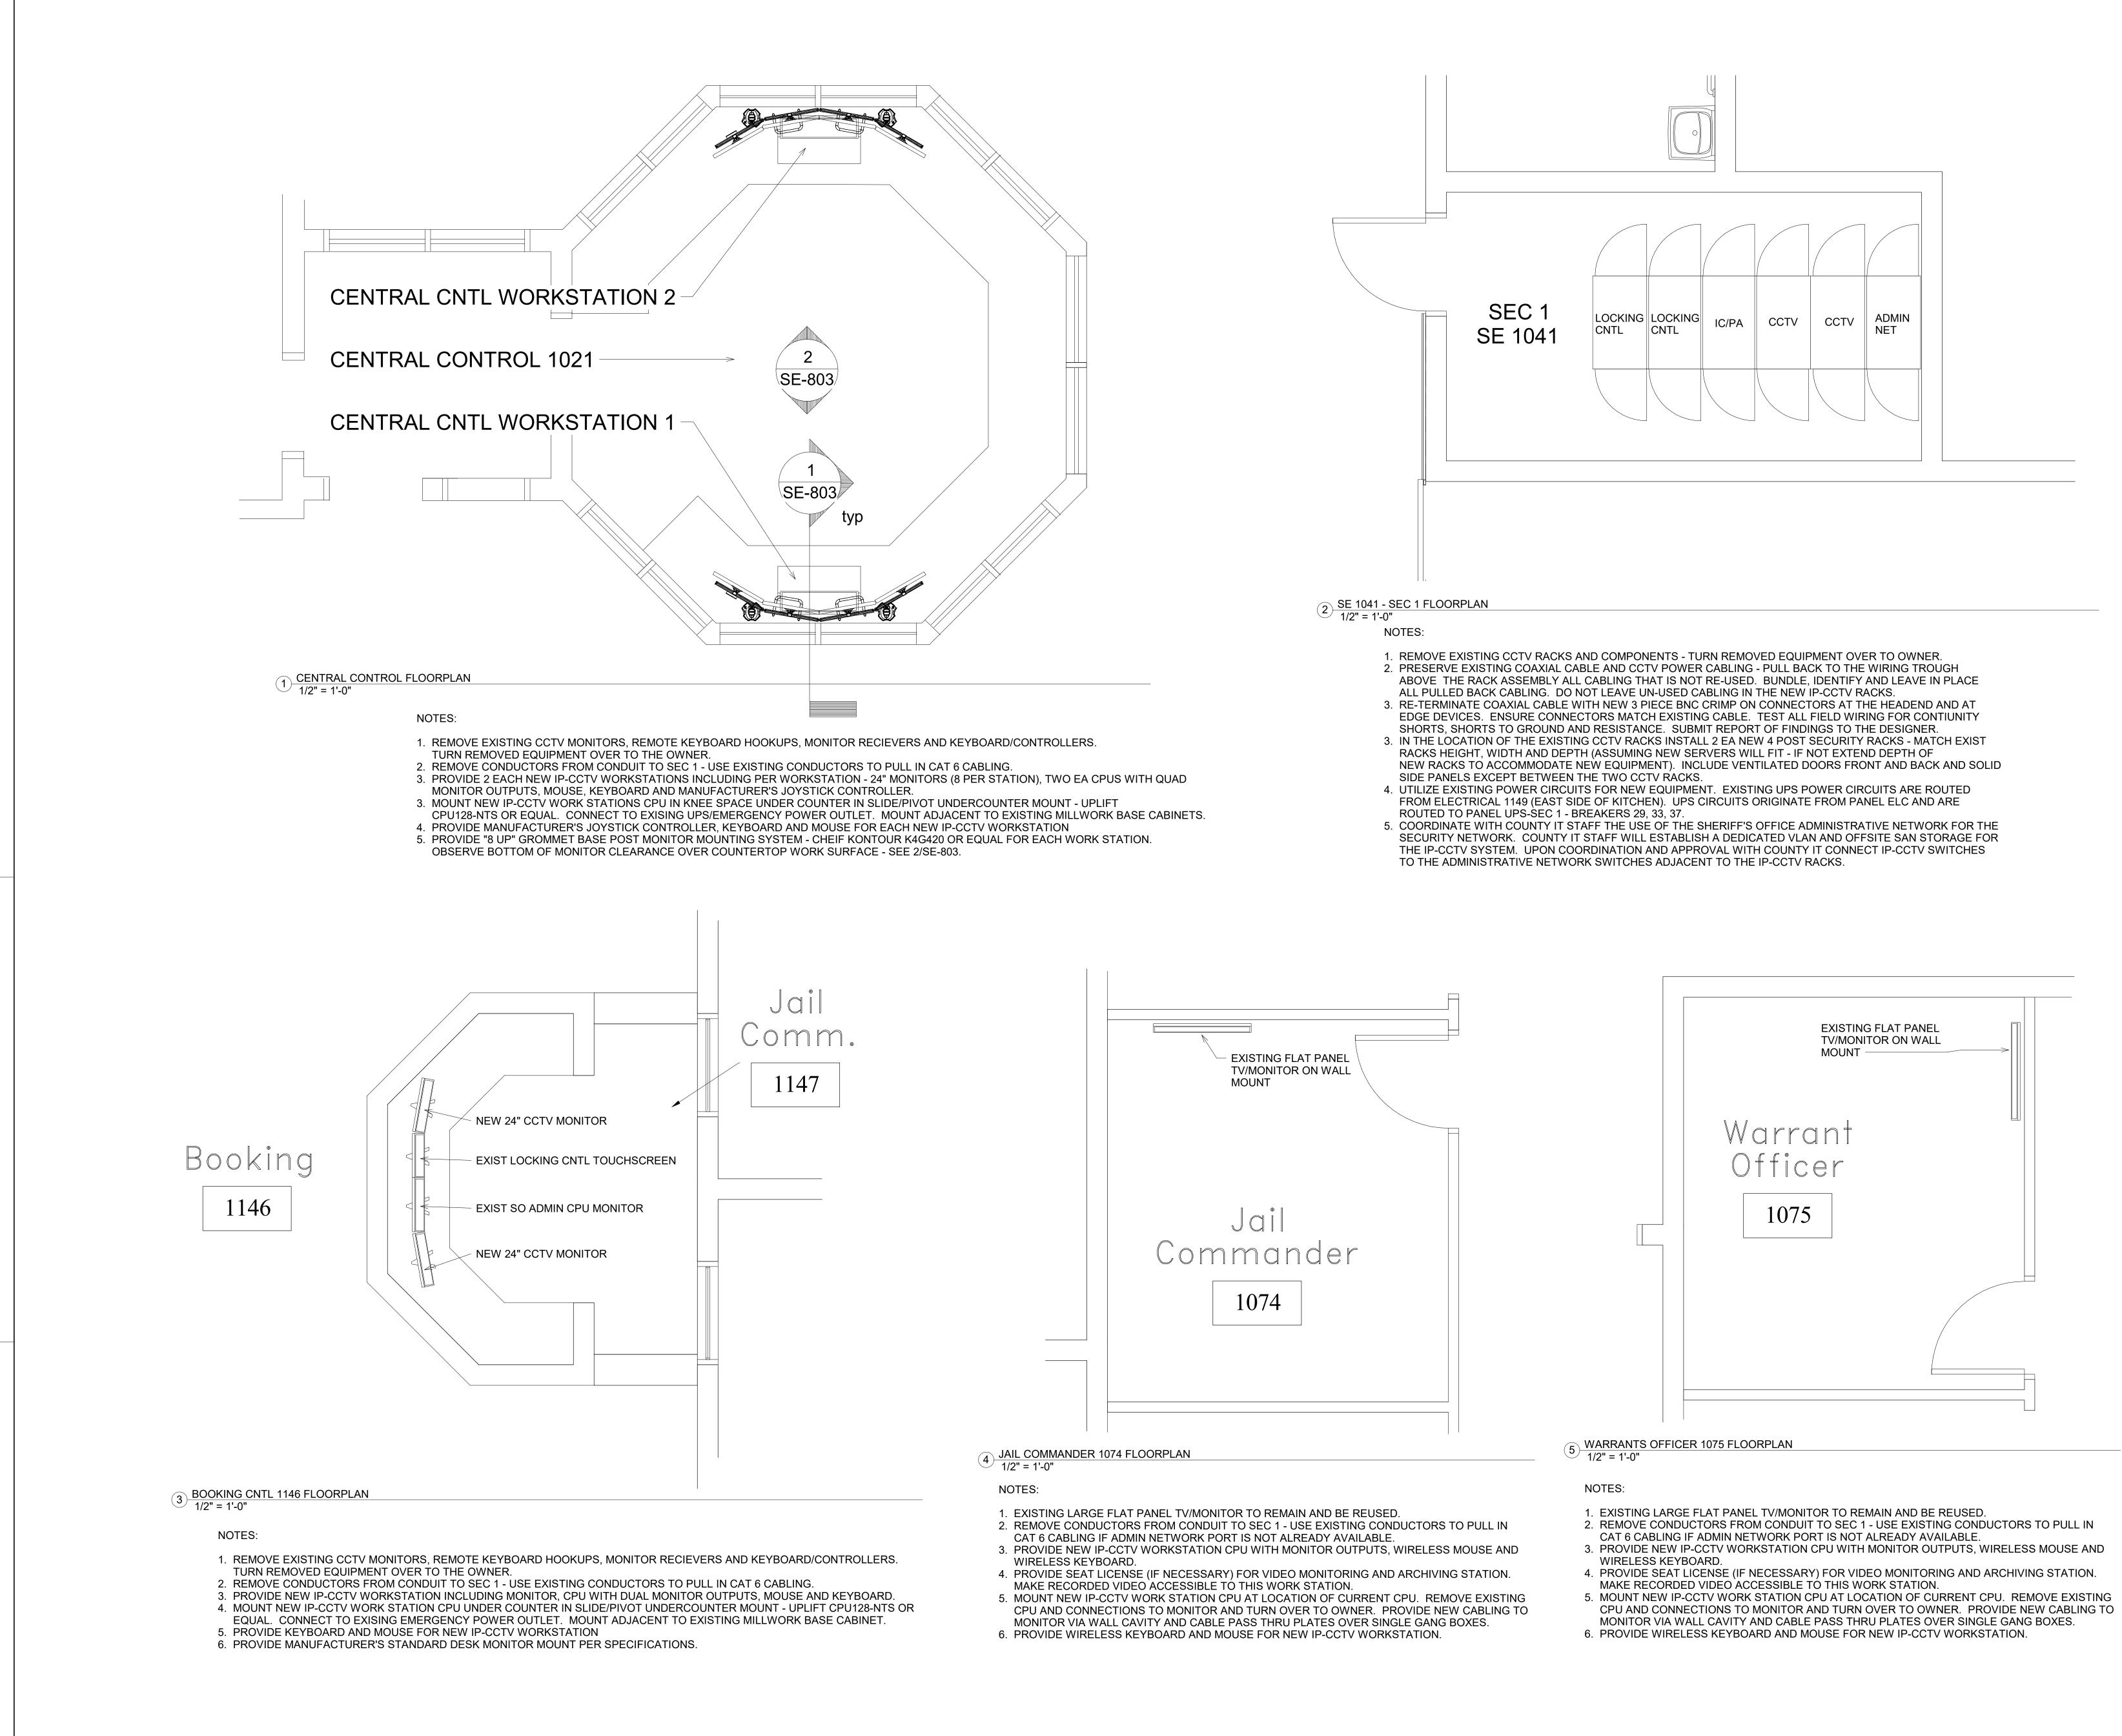

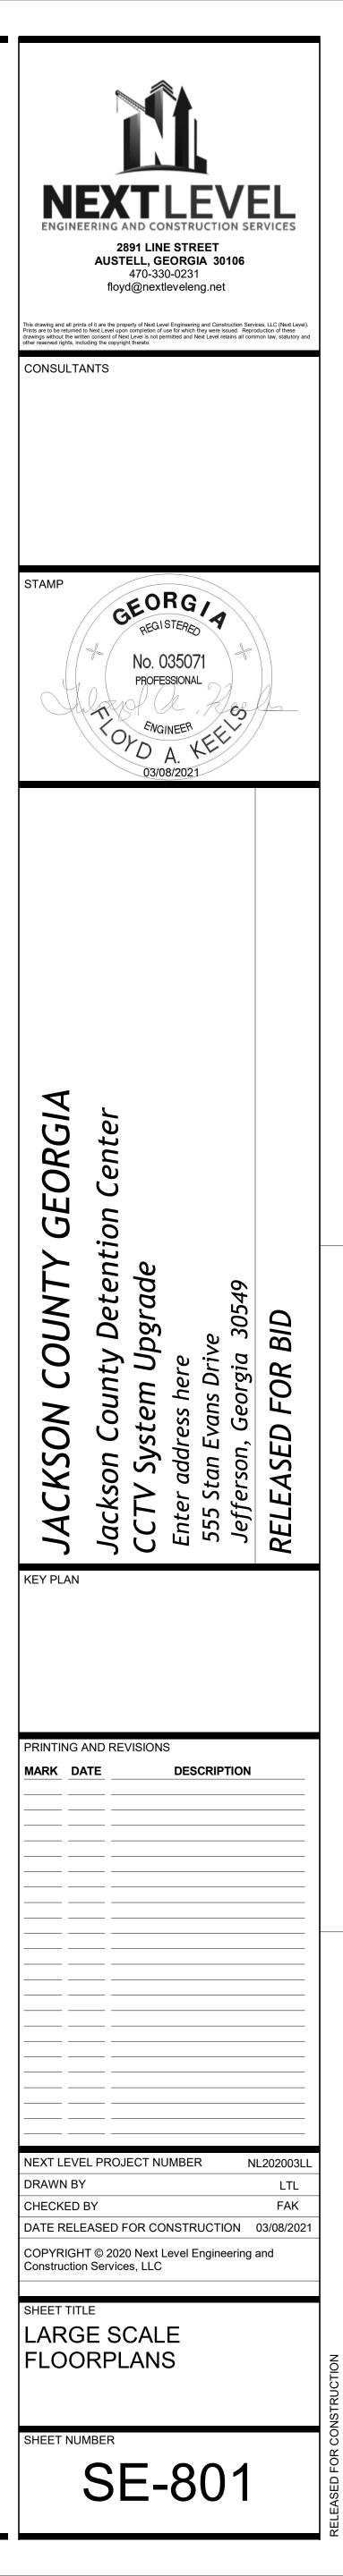


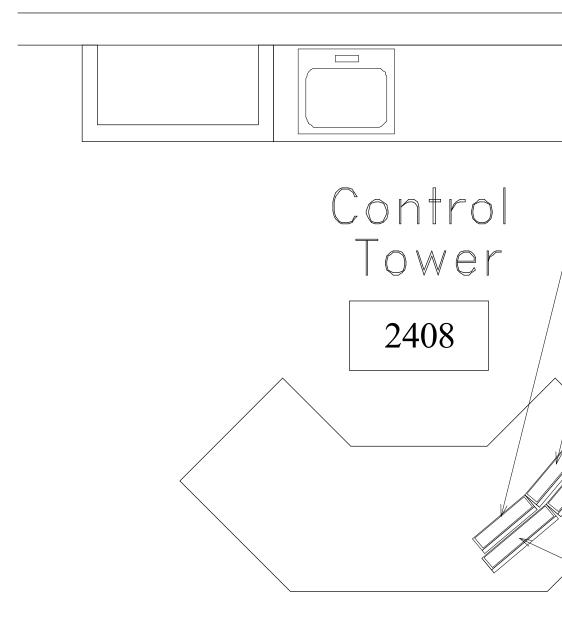

1 CONTROL TOWER 2408 FLOORPLAN 1/2" = 1'-0"

NOTES:

- 1. REMOVE EXISTING CCTV MONITORS, REMOTE KEYBOARD HOOKUPS, MONITOR RECIEVERS AND KEYBOARD/CONTROLLERS. TURN REMOVED EQUIPMENT OVER TO THE OWNER.
- 2. REMOVE CONDUCTORS FROM CONDUIT TO SEC 1 USE EXISTING CONDUCTORS TO PULL IN CAT 6 CABLING. 3. PROVIDE NEW IP-CCTV WORKSTATION INCLUDING MONITORS, CPU WITH DUAL MONITOR OUTPUTS, MOUSE AND KEYBOARD.
- CPU128-NTS OR EQUAL. CONNECT TO EXISING EMERGENCY POWER OUTLET. MOUNT ADJACENT TO EXISTING MILLWORK BASE CABINET.
- 5. PROVIDE KEYBOARD AND MOUSE FOR NEW IP-CCTV WORKSTATION 6. RE-USE EXISTING POST MOUNTED QUAD MONITOR MOUNT.

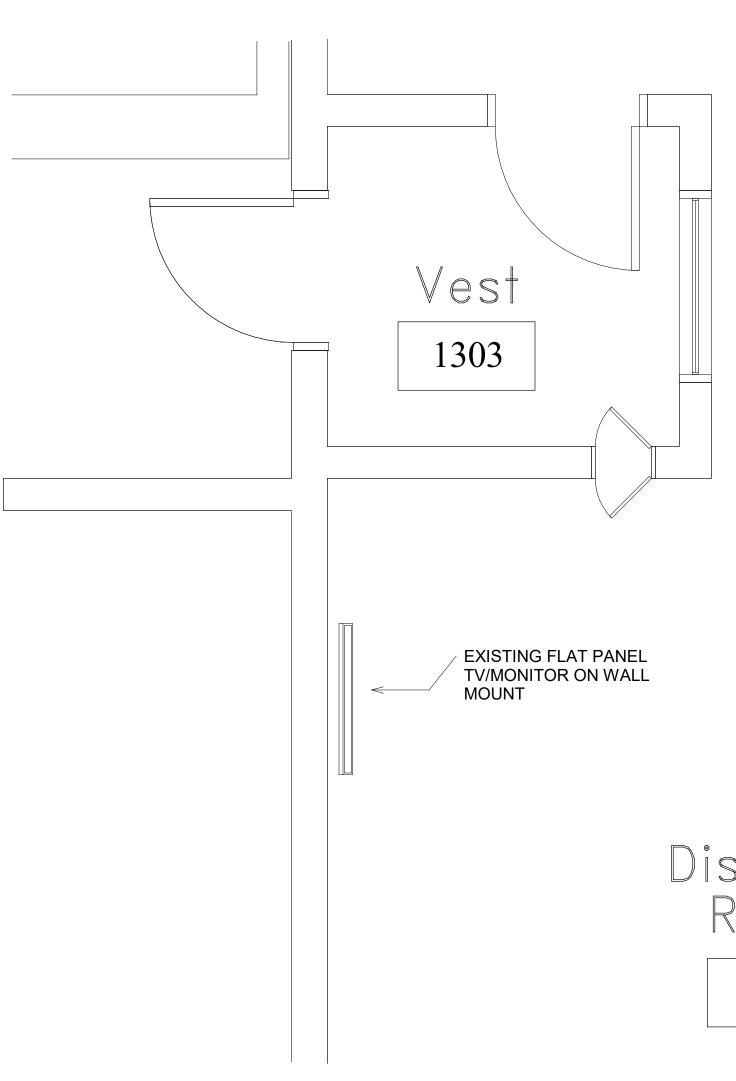

3 DISPATCH 1302 1/2" = 1'-0"

NOTES:

- 1. EXISTING LARGE FLAT PANEL TV/MONITOR TO REMAIN AND BE REUSED. 2. REMOVE CONDUCTORS FROM CONDUIT TO SEC 1 - USE EXISTING CONDUCTORS TO PULL IN
- CAT 6 CABLING IF ADMIN NETWORK PORT IS NOT ALREADY AVAILABLE.
- WIRELESS KEYBOARD.
- MAKE RECORDED VIDEO ACCESSIBLE TO THIS WORK STATION.
- MONITOR VIA WALL CAVITY AND CABLE PASS THRU PLATES OVER SINGLE GANG BOXES.
- 6. PROVIDE WIRELESS KEYBOARD AND MOUSE FOR NEW IP-CCTV WORKSTATION.

3. PROVIDE NEW IP-CCTV WORKSTATION CPU WITH MONITOR OUTPUTS, WIRELESS MOUSE AND 4. PROVIDE SEAT LICENSE (IF NECESSARY) FOR VIDEO MONITORING AND ARCHIVING STATION. 5. MOUNT NEW IP-CCTV WORK STATION CPU AT LOCATION OF CURRENT CPU. REMOVE EXISTING CPU AND CONNECTIONS TO MONITOR AND TURN OVER TO OWNER. PROVIDE NEW CABLING TO

Dispatch Room 1302

Supervisor 1301

4. MOUNT NEW IP-CCTV WORK STATION CPU IN KNEE SPACE UNDER COUNTER IN SLIDE/PIVOT UNDERCOUNTER MOUNT - UPLIFT

- NEW 24" CCTV MONITORS

- EXISTING LOCKING TOUCHSCREEN - EXISTING ADMIN WORKSTATION MONITOR

NEW 24" CCTV MONITORS

2 CONTROL TOWER 2405 FLOORPLAN 1/2" = 1'-0"


EXISTING ADMIN WORKSTATION MONITOR -

EXISTING LOCKING TOUCHSCREEN

NOTES:

- TURN REMOVED EQUIPMENT OVER TO THE OWNER.
- CABINET.
- 5. PROVIDE KEYBOARD AND MOUSE FOR NEW IP-CCTV WORKSTATION 6. RE-USE EXISTING POST MOUNTED QUAD MONITOR MOUNT.



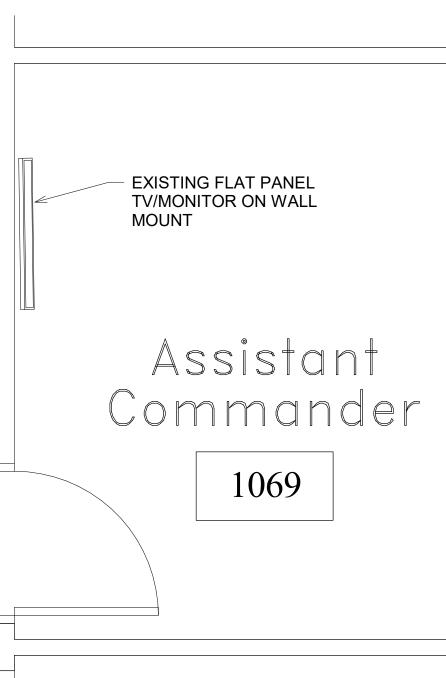

NOTES:


4 ASST COMMANDER 1069 1/2" = 1'-0"

1. EXISTING LARGE FLAT PANEL TV/MONITOR TO REMAIN AND BE REUSED. 2. IF ADMIN NETWORK PORT IS NOT ALREADY AVAILABLE CREATE PATH AND INSTALL NEW PORT FROM ADMIN NETWORK AT NEAREST IDF OR SEC-1..

3. PROVIDE NEW IP-CCTV WORKSTATION CPU WITH MONITOR OUTPUTS, WIRELESS MOUSE AND WIRELESS KEYBOARD.

4. PROVIDE SEAT LICENSE (IF NECESSARY) FOR VIDEO MONITORING AND ARCHIVING STATION. MAKE RECORDED VIDEO ACCESSIBLE TO THIS WORK STATION. 5. MOUNT NEW IP-CCTV WORK STATION CPU UNDER LOCATION OF OWNER'S MONITOR. IF '


IT EXISTS, REMOVE EXISTING CPU AND CONNECTIONS TO MONITOR AND TURN OVER TO OWNER. PROVIDE NEW CABLING TO MONITOR VIA WALL CAVITY AND CABLE PASS THRU PLATES OVER SINGLE GANG BOXES.

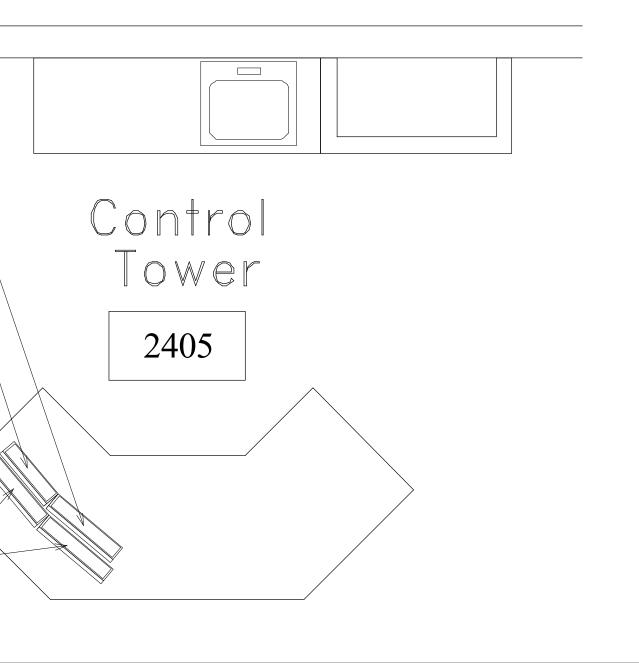


1. REMOVE EXISTING CCTV MONITORS, REMOTE KEYBOARD HOOKUPS, MONITOR RECIEVERS AND KEYBOARD/CONTROLLERS.

2. REMOVE CONDUCTORS FROM CONDUIT TO SEC 1 - USE EXISTING CONDUCTORS TO PULL IN CAT 6 CABLING. 3. PROVIDE NEW IP-CCTV WORKSTATION INCLUDING MONITORS, CPU WITH DUAL MONITOR OUTPUTS, MOUSE AND KEYBOARD. 4. MOUNT NEW IP-CCTV WORK STATION CPU IN KNEE SPACE UNDER COUNTER IN SLIDE/PIVOT UNDERCOUNTER MOUNT - UPLIFT CPU128-NTS OR EQUAL. CONNECT TO EXISING EMERGENCY POWER OUTLET. MOUNT ADJACENT TO EXISTING MILLWORK BASE

6. PROVIDE WIRELESS KEYBOARD AND MOUSE FOR NEW IP-CCTV WORKSTATION.

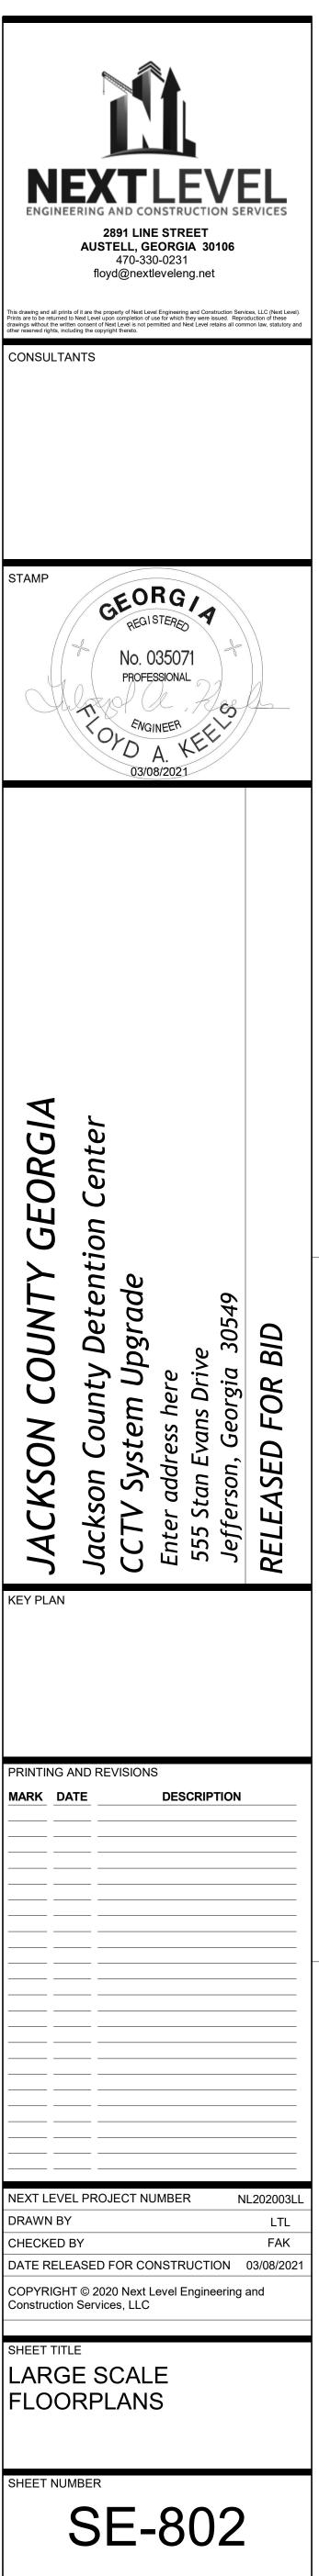



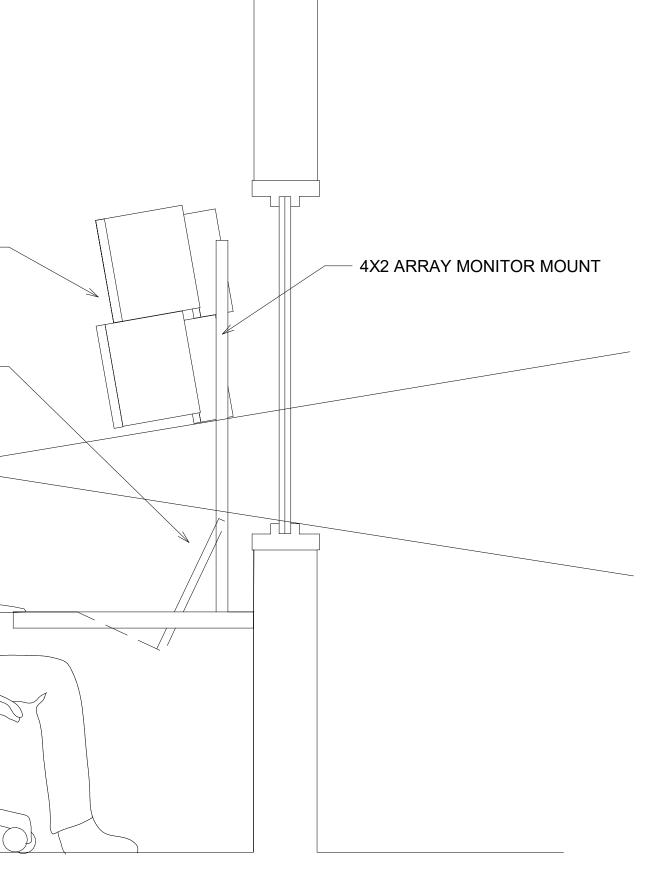


8 EA 24" CCTV MONITORS ——


EXISTING LOCKING CNTL TOUCHSCREEN -

1


SE-802 NTS



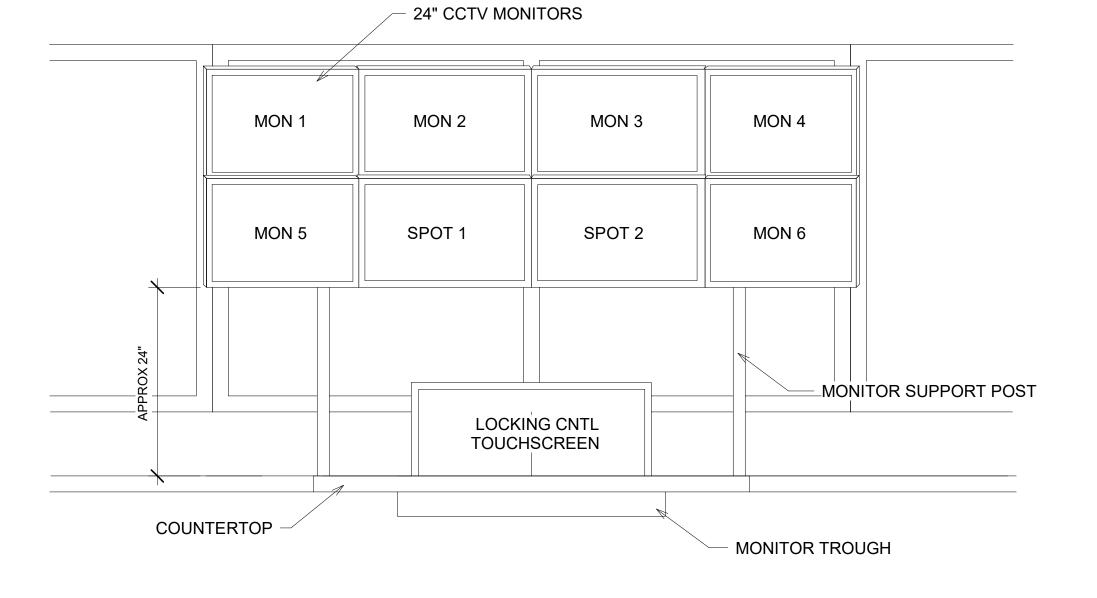

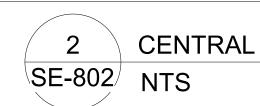


CENTRAL CONTROL MONITOR ARRAY ELEVATION

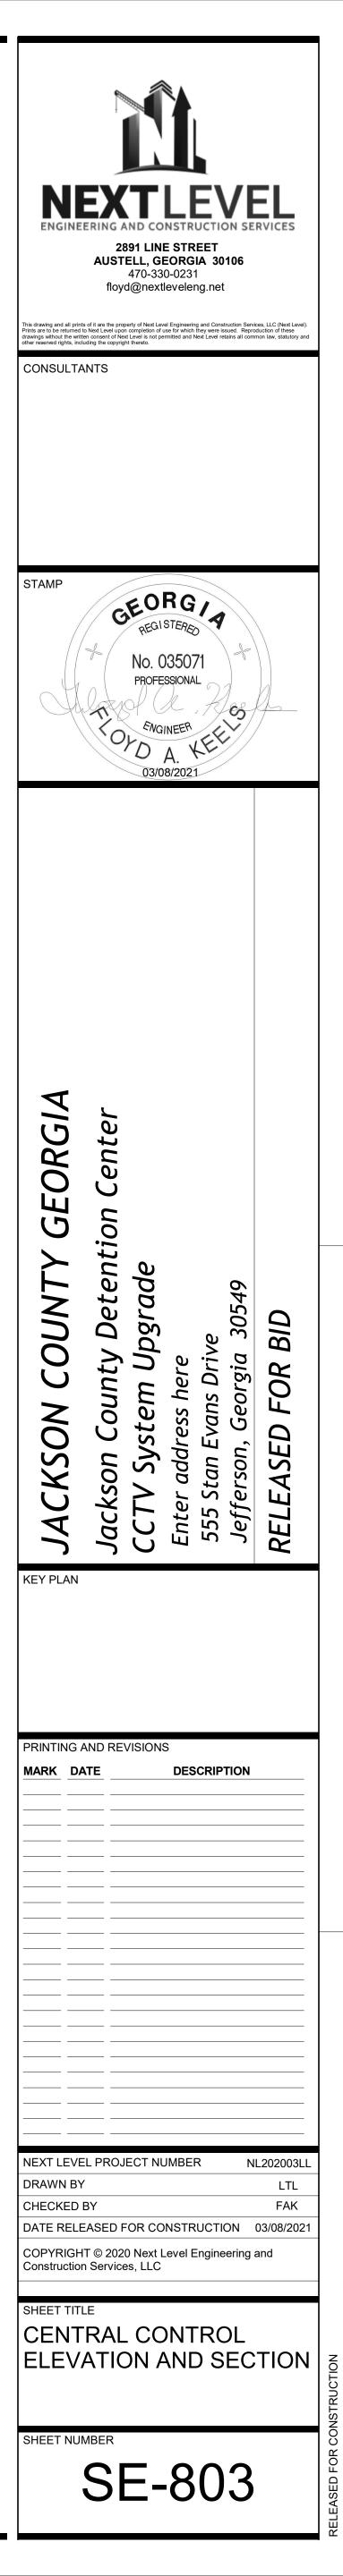



1 <u>CC SPOT 1</u> 12" = 1'-0"

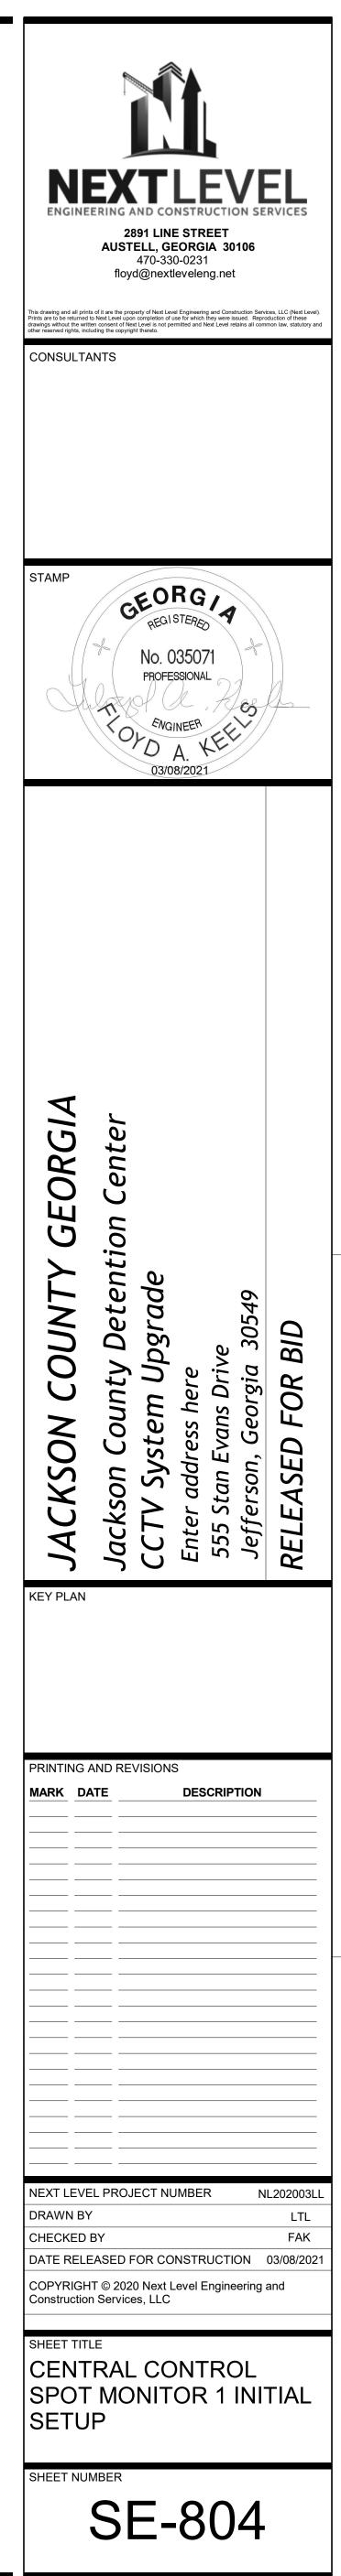


ASED FOR CONSTRUCTIO



1 <u>CC SPOT 2</u> 12" = 1'-0"

17/2014 1:36-17

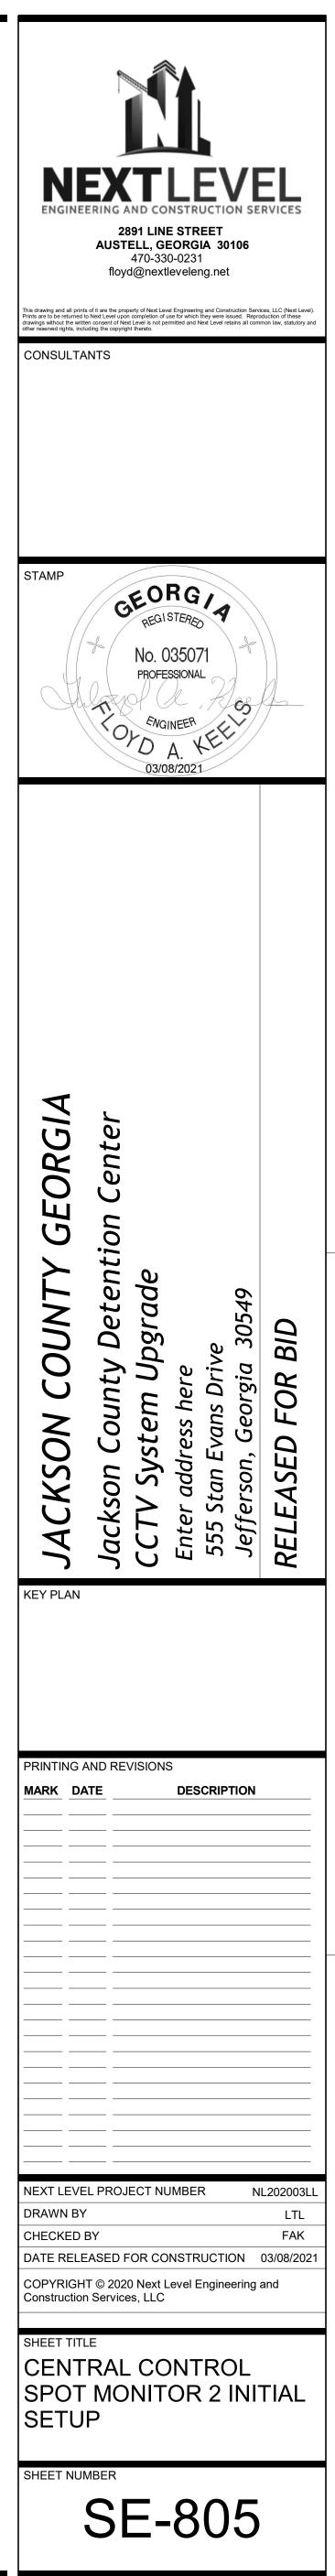

ASED FOR CONSTRUCTION

