

F5 PARTIAL FLOOR PLAN - NEW WORK

MBLX-PL SCALE: 1/8" = 1'-0"

LAW ENFORCEMENT LOBBY RENOVATIONS

SHEET - 1

5


6

7

8


9

FLOOR PLAN

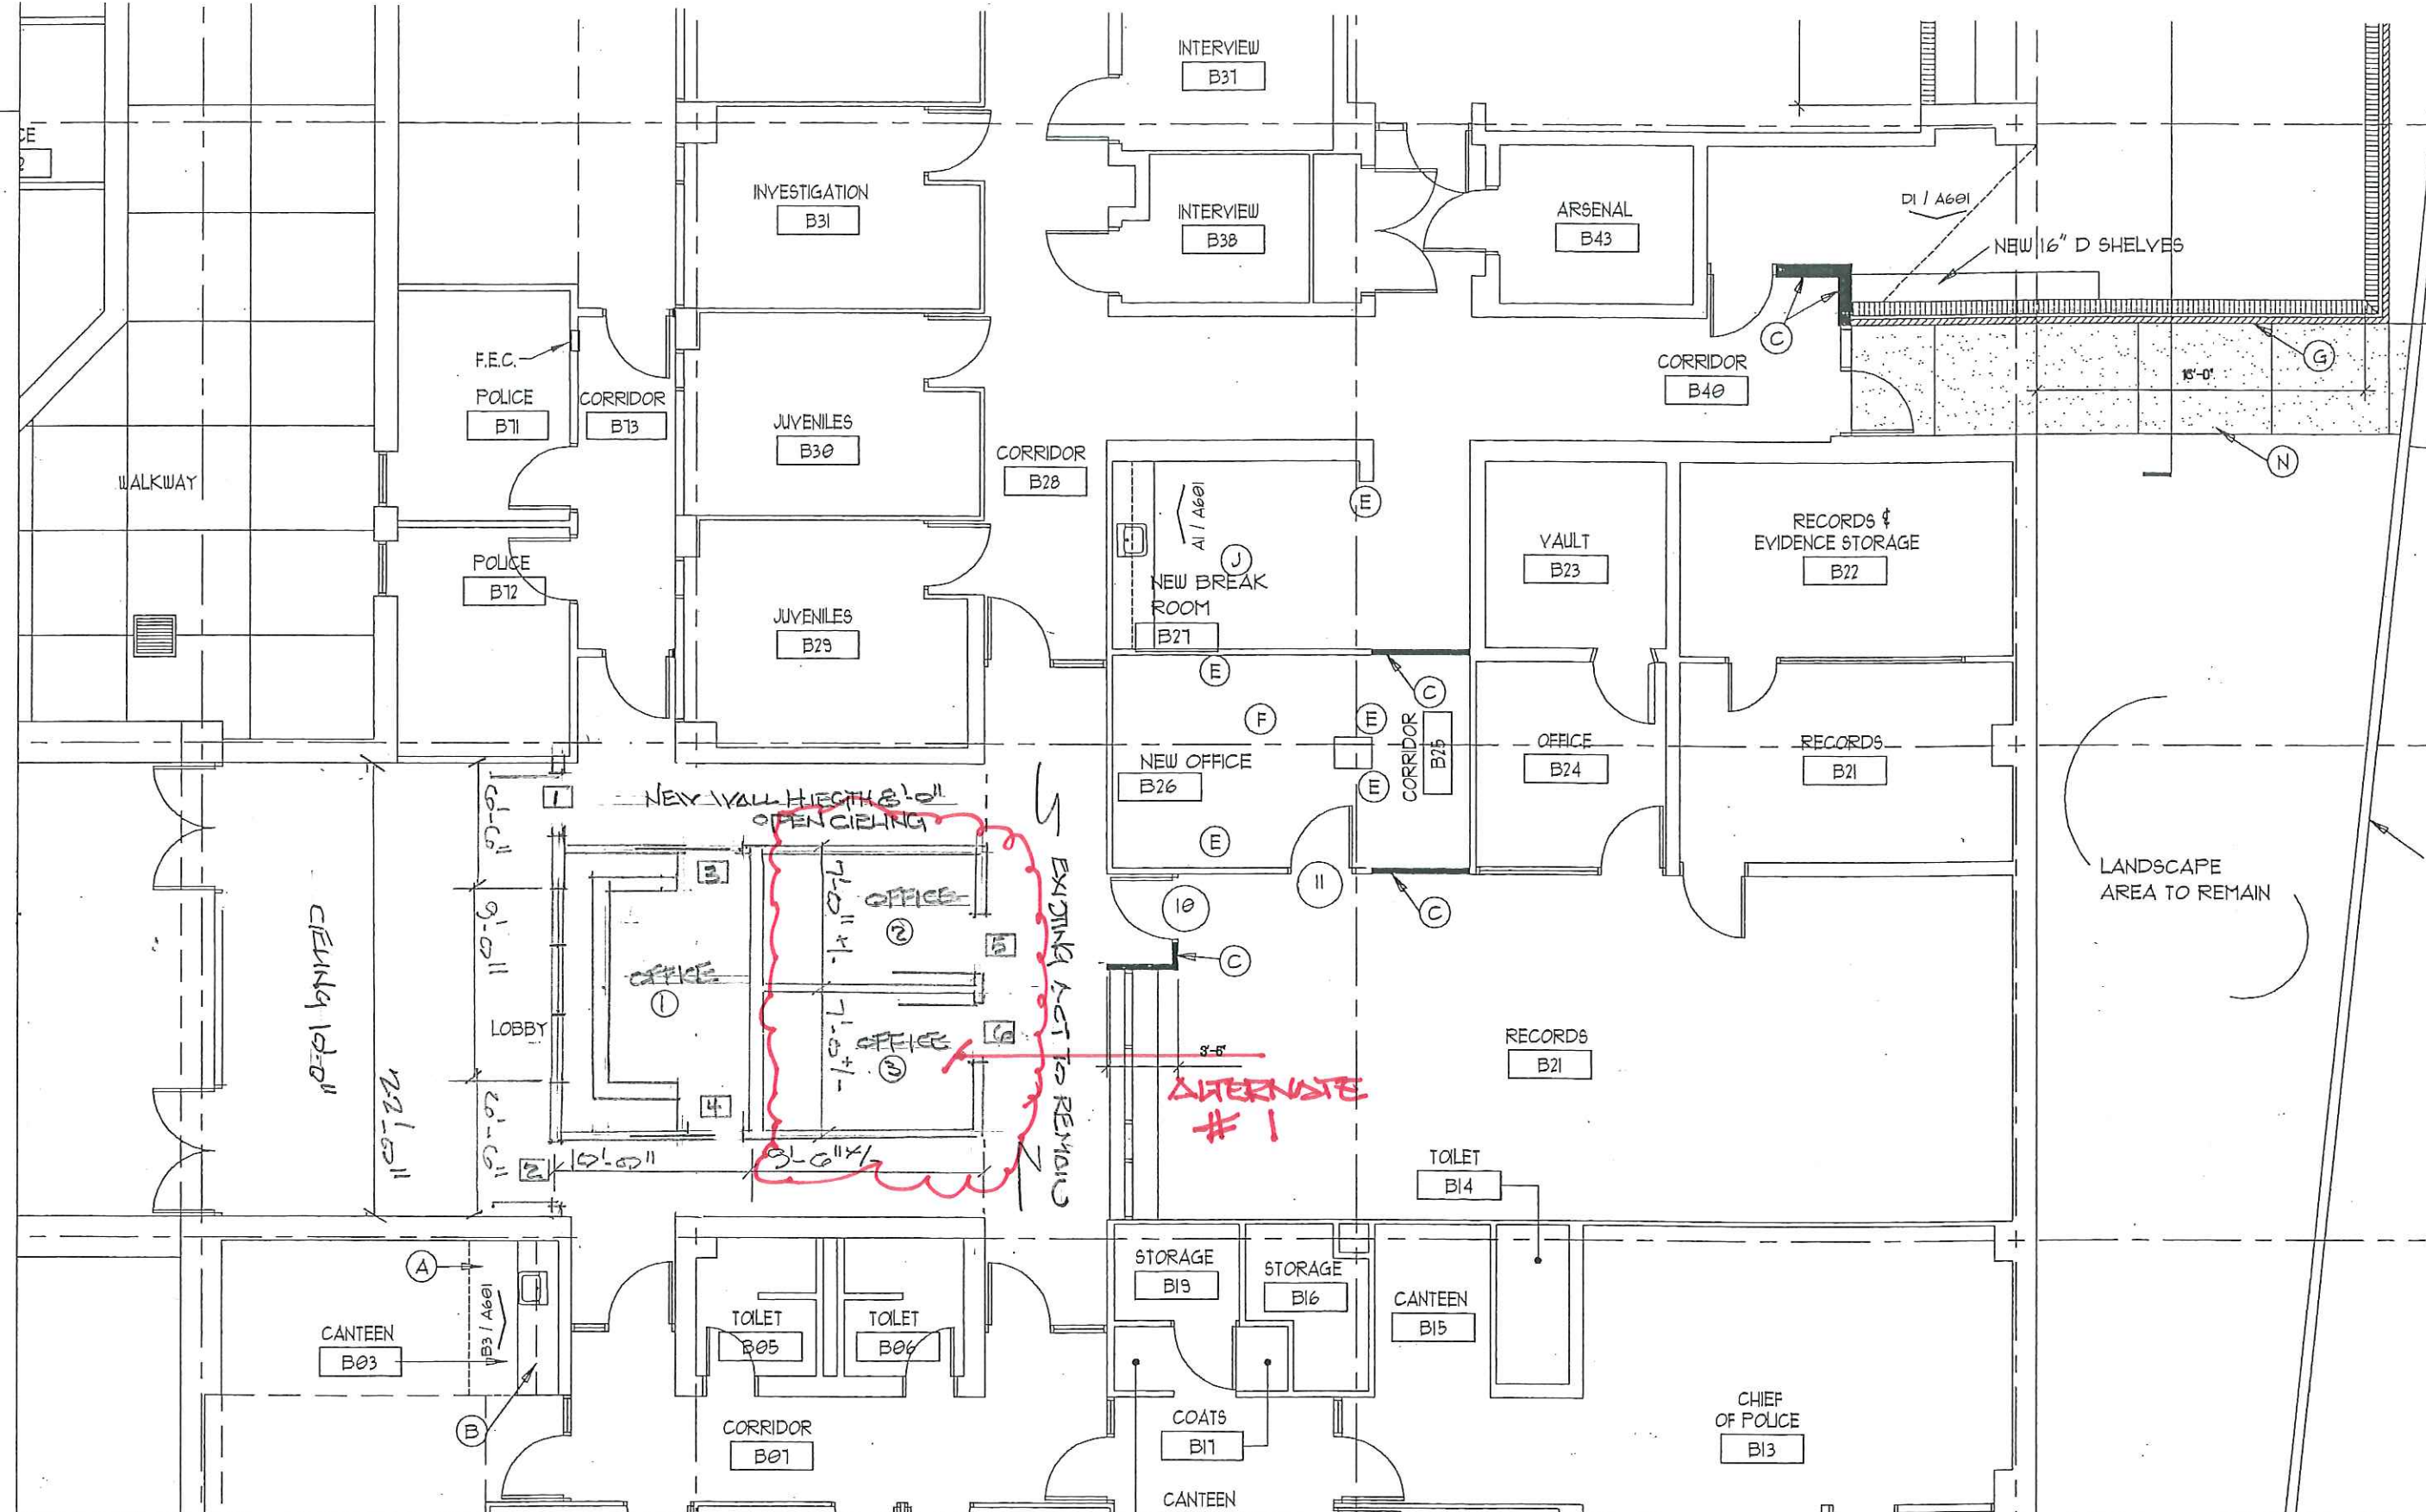


F5 PARTIAL FLOOR PLAN - NEW WORK **FUTURE OFFICES** **ALT # 1** **SHEET - 2**

MBLX-PL SCALE: 1/8" = 1'-0" 5 6 7 8 9

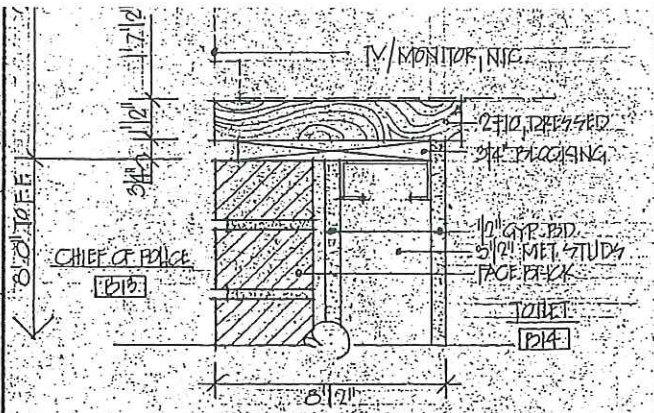

SECTION @ TV. MONITOR
SCALE 3/4" = 1'-0"

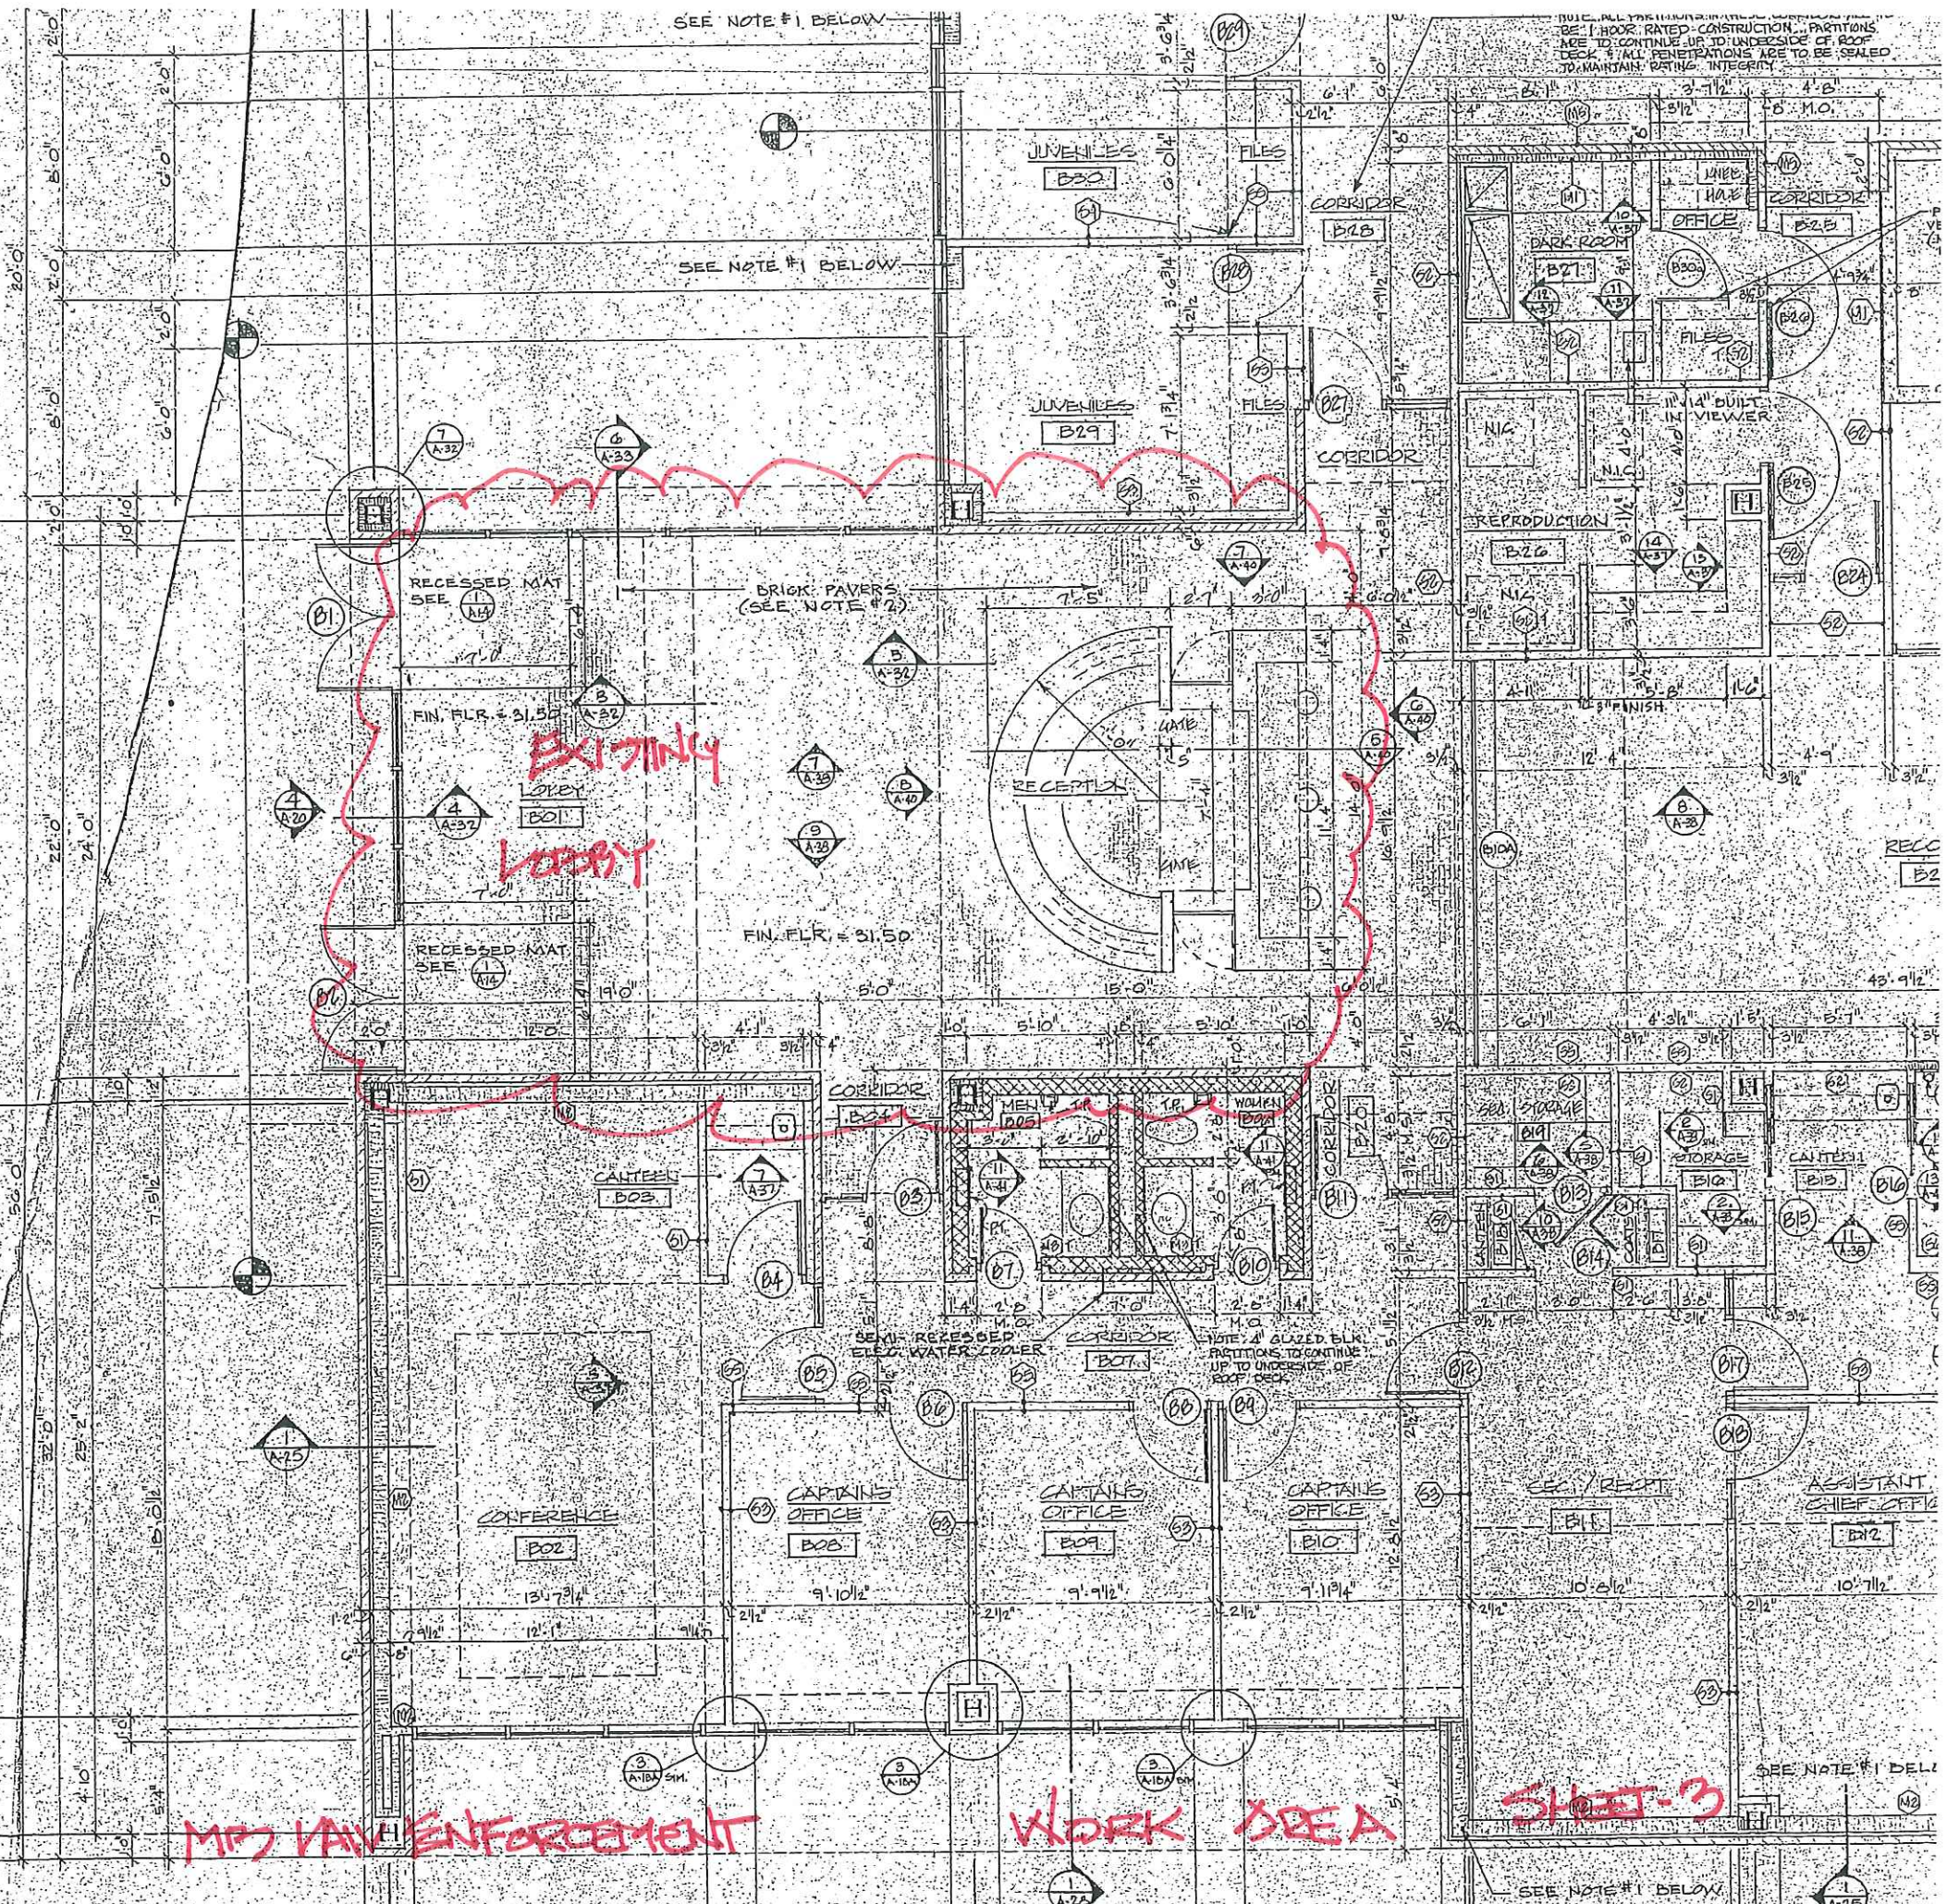

NOTE: #3
FOR LOCATION OF CONTROL JOINTS IN
BRICK WALLS NOT SHOWN
SEE REFLECTED CLG PLANS AND
WALL ELEVATION SHEETS.

NOTE #4 Base bid includes all work within a construction limit line located 5' outside the exterior perimeter of the building.
Alternate Bid No. 1 includes all exterior work outside the construction limit line.
See Drawing SP-3 for additional information regarding Base Bid and Alternate Bid No. 1.
See specification Section G Paragraph 16.02 for description and definition of base bid and Alternate No. 1 Bid requirements.

MP2 LAW ENFORCEMENT

WORK SEE A

SHEET-3

SEE NOTE #1 BELOW

SEE NOTE #1 BELOW


FIN. FLR. = 31.50

NOTE: #4 GLAZED BLK. PARTITIONS TO CONTINUE UP TO UNDERSIDE OF ROOF DECK.

NOTE: ALL THE PERIMETER CONTROL JOINTS IN THE ROOF RATED CONSTRUCTION PARTITIONS ARE TO CONTINUE UP TO UNDERSIDE OF ROOF DECK. ALL PENETRATIONS ARE TO BE SEALED TO MAINTAIN RATING INTEGRITY.

SEE NOTE #1 BELOW

SEE NOTE #1 BELOW

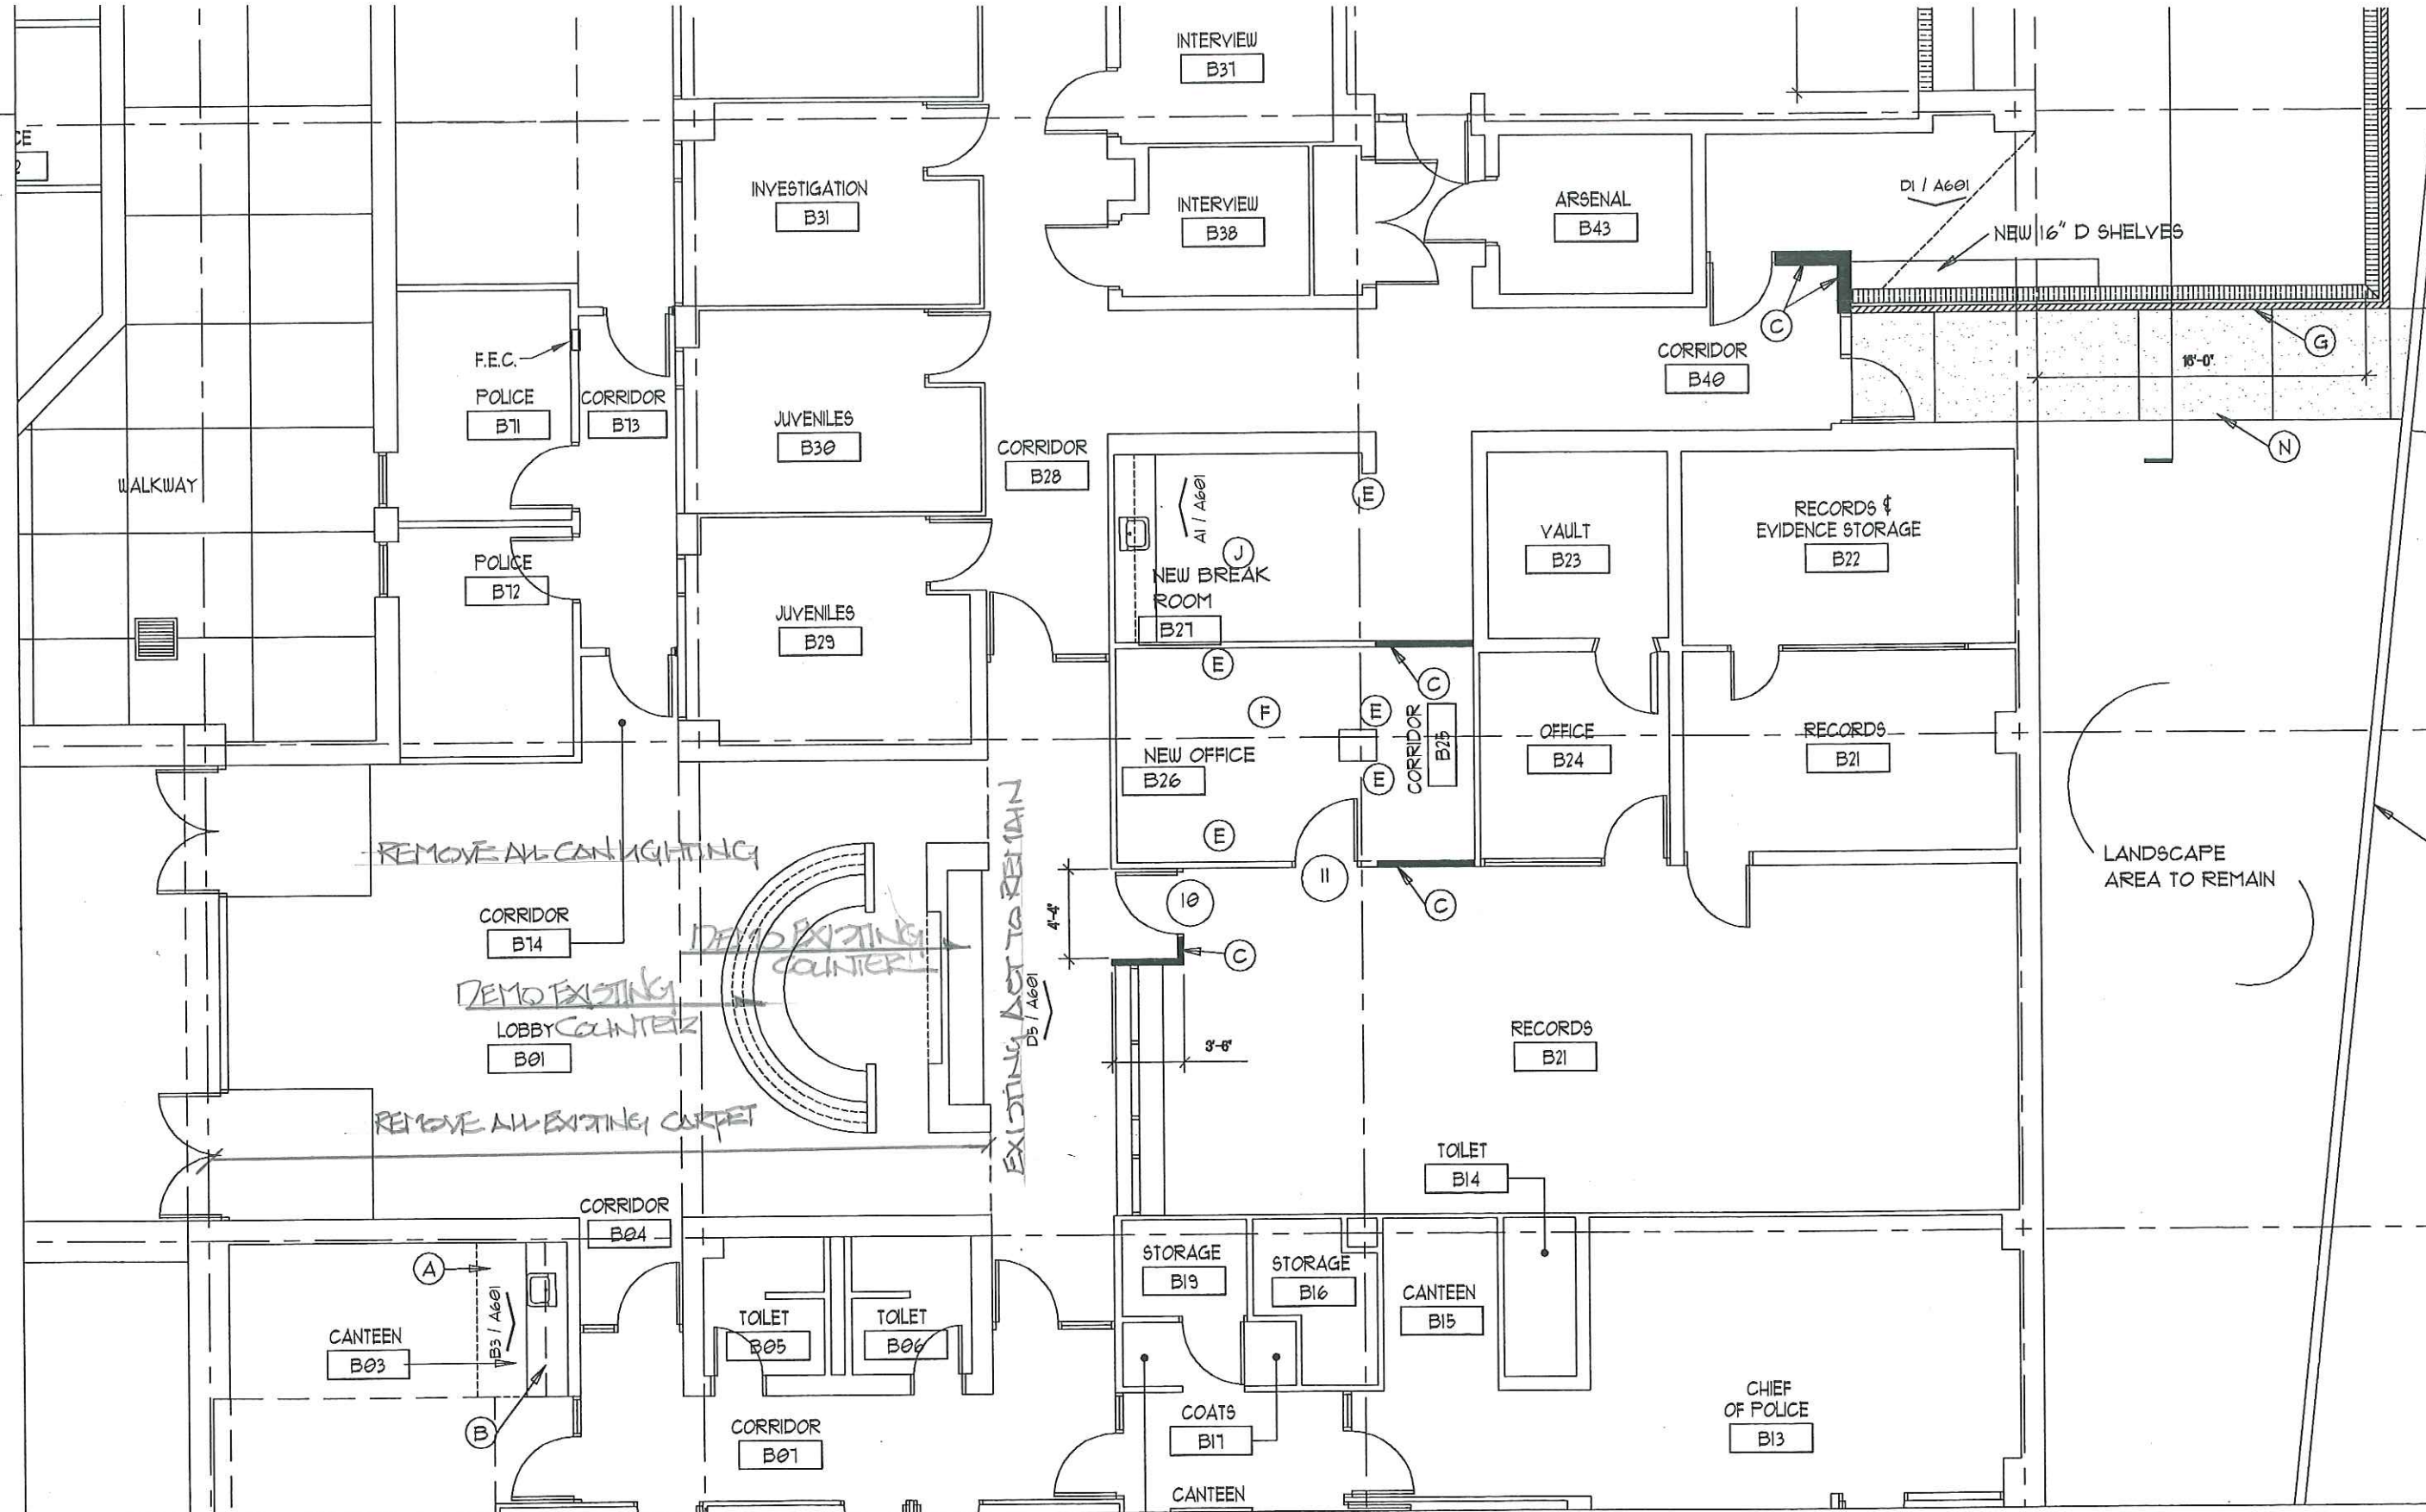

F5 PARTIAL FLOOR PLAN - NEW WORK


DEMO PLAN

D-1


MBLX-PL SCALE: 1/8" = 1'-0"



SHEET-4

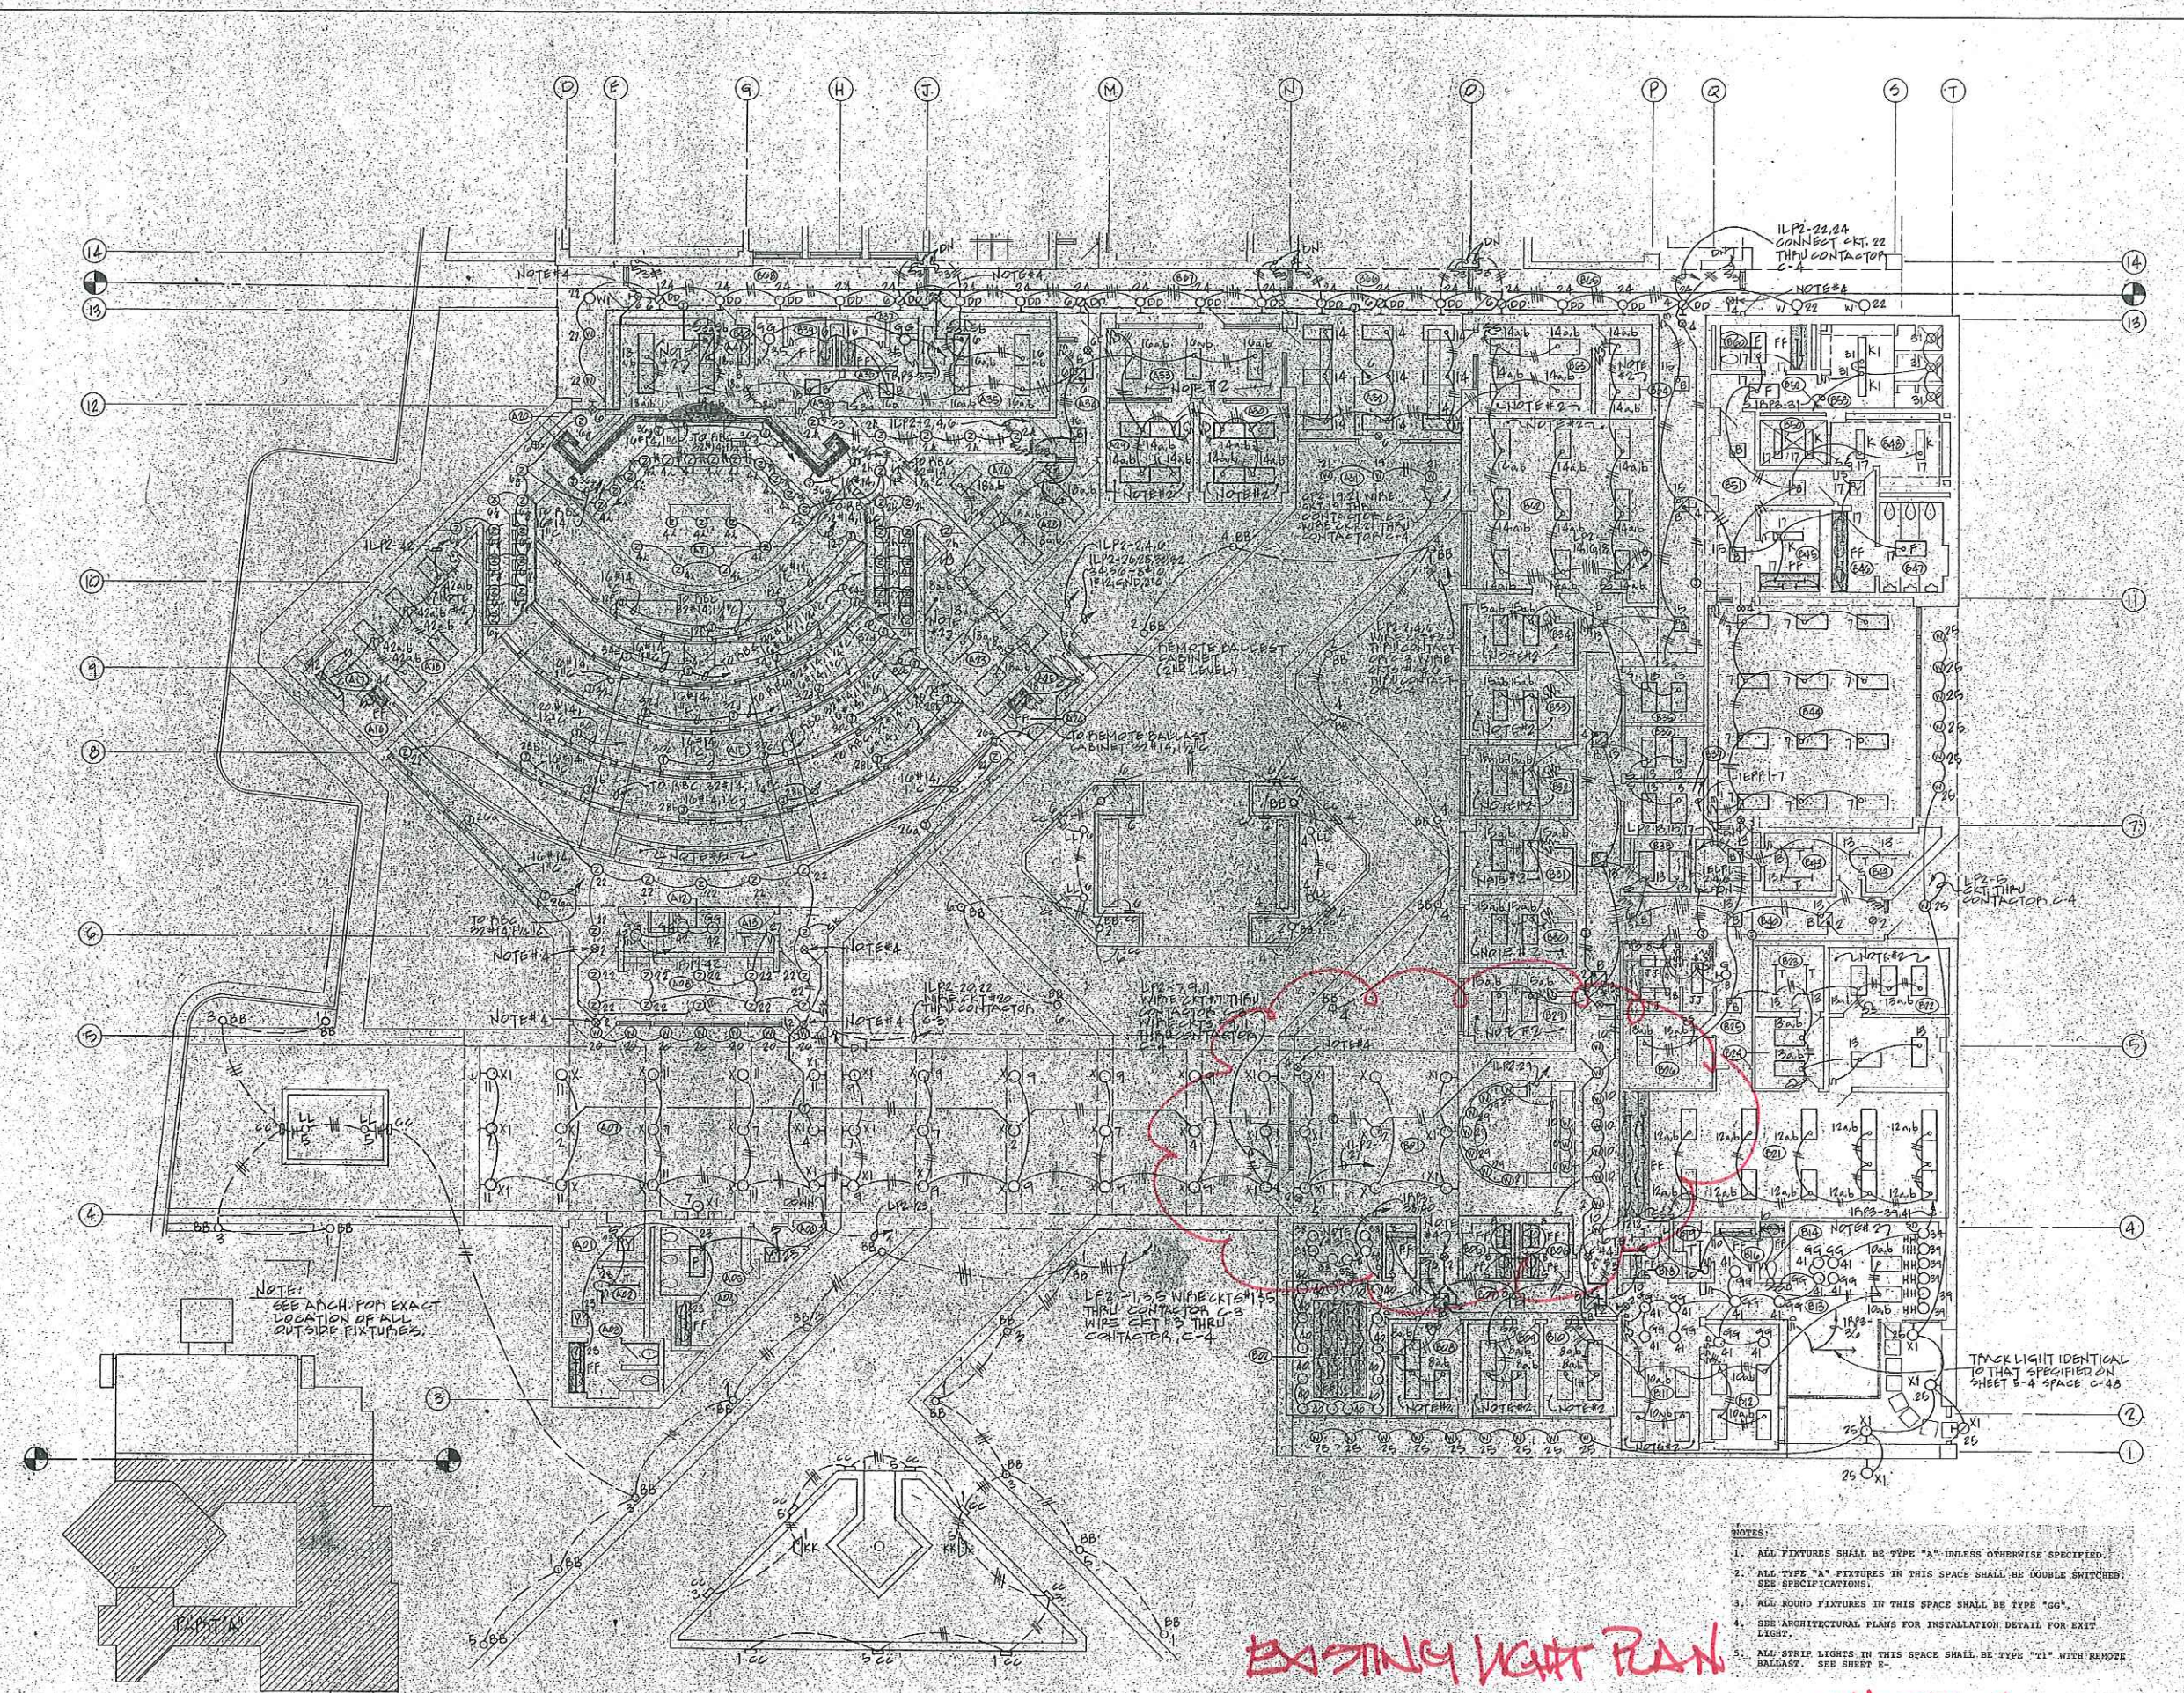

NOTE:
SEE ARCH. FOR EXACT
LOCATION OF ALL
OUTSIDE FIXTURES.

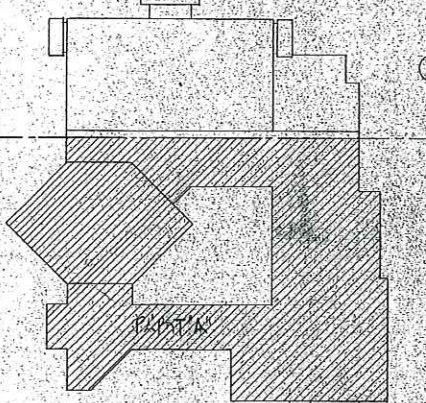

SECTION "A" - LIGHTING PLAN

SCALE: 1/8" = 1'-0"



EXISTING LIGHT PLAN

SHEET 6

- NOTES:
1. ALL FIXTURES SHALL BE TYPE "A" UNLESS OTHERWISE SPECIFIED.
 2. ALL TYPE "A" FIXTURES IN THIS SPACE SHALL BE DOUBLE SWITCHED. SEE SPECIFICATIONS.
 3. ALL ROUND FIXTURES IN THIS SPACE SHALL BE TYPE "GG".
 4. SEE ARCHITECTURAL PLANS FOR INSTALLATION DETAIL FOR EXIT LIGHTS.
 5. ALL STRIP LIGHTS IN THIS SPACE SHALL BE TYPE "Z1" WITH REMOTE BALLAST. SEE SHEET E.

LAW ENFORCEMENT CENTER FOR MYRTLE BEACH, SOUTH CAROLINA	PROJ. NO. 2678	REVISION	NO. DATE
	SET NO. 2/25/07	DATE 2/25/07	DRAWN BY
TIMBES WILUND USURY ARCHITECTS	DRAWN BY CHECKED BY	DATE 2/25/07	NO. DATE
<small>5001 NORTH KINGS HIGHWAY - RAINBOW HARBOR SUITE 206 MYRTLE BEACH S.C. 29577</small>			
<small>THESE DRAWINGS ARE THE PROPERTY OF THE ARCHITECT AND MAY NOT BE USED IN WHOLE OR IN PART WITHOUT WRITTEN CONSENT OF THE ARCHITECT.</small>			

E 3

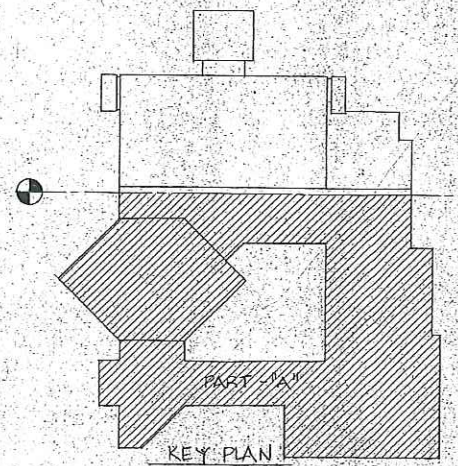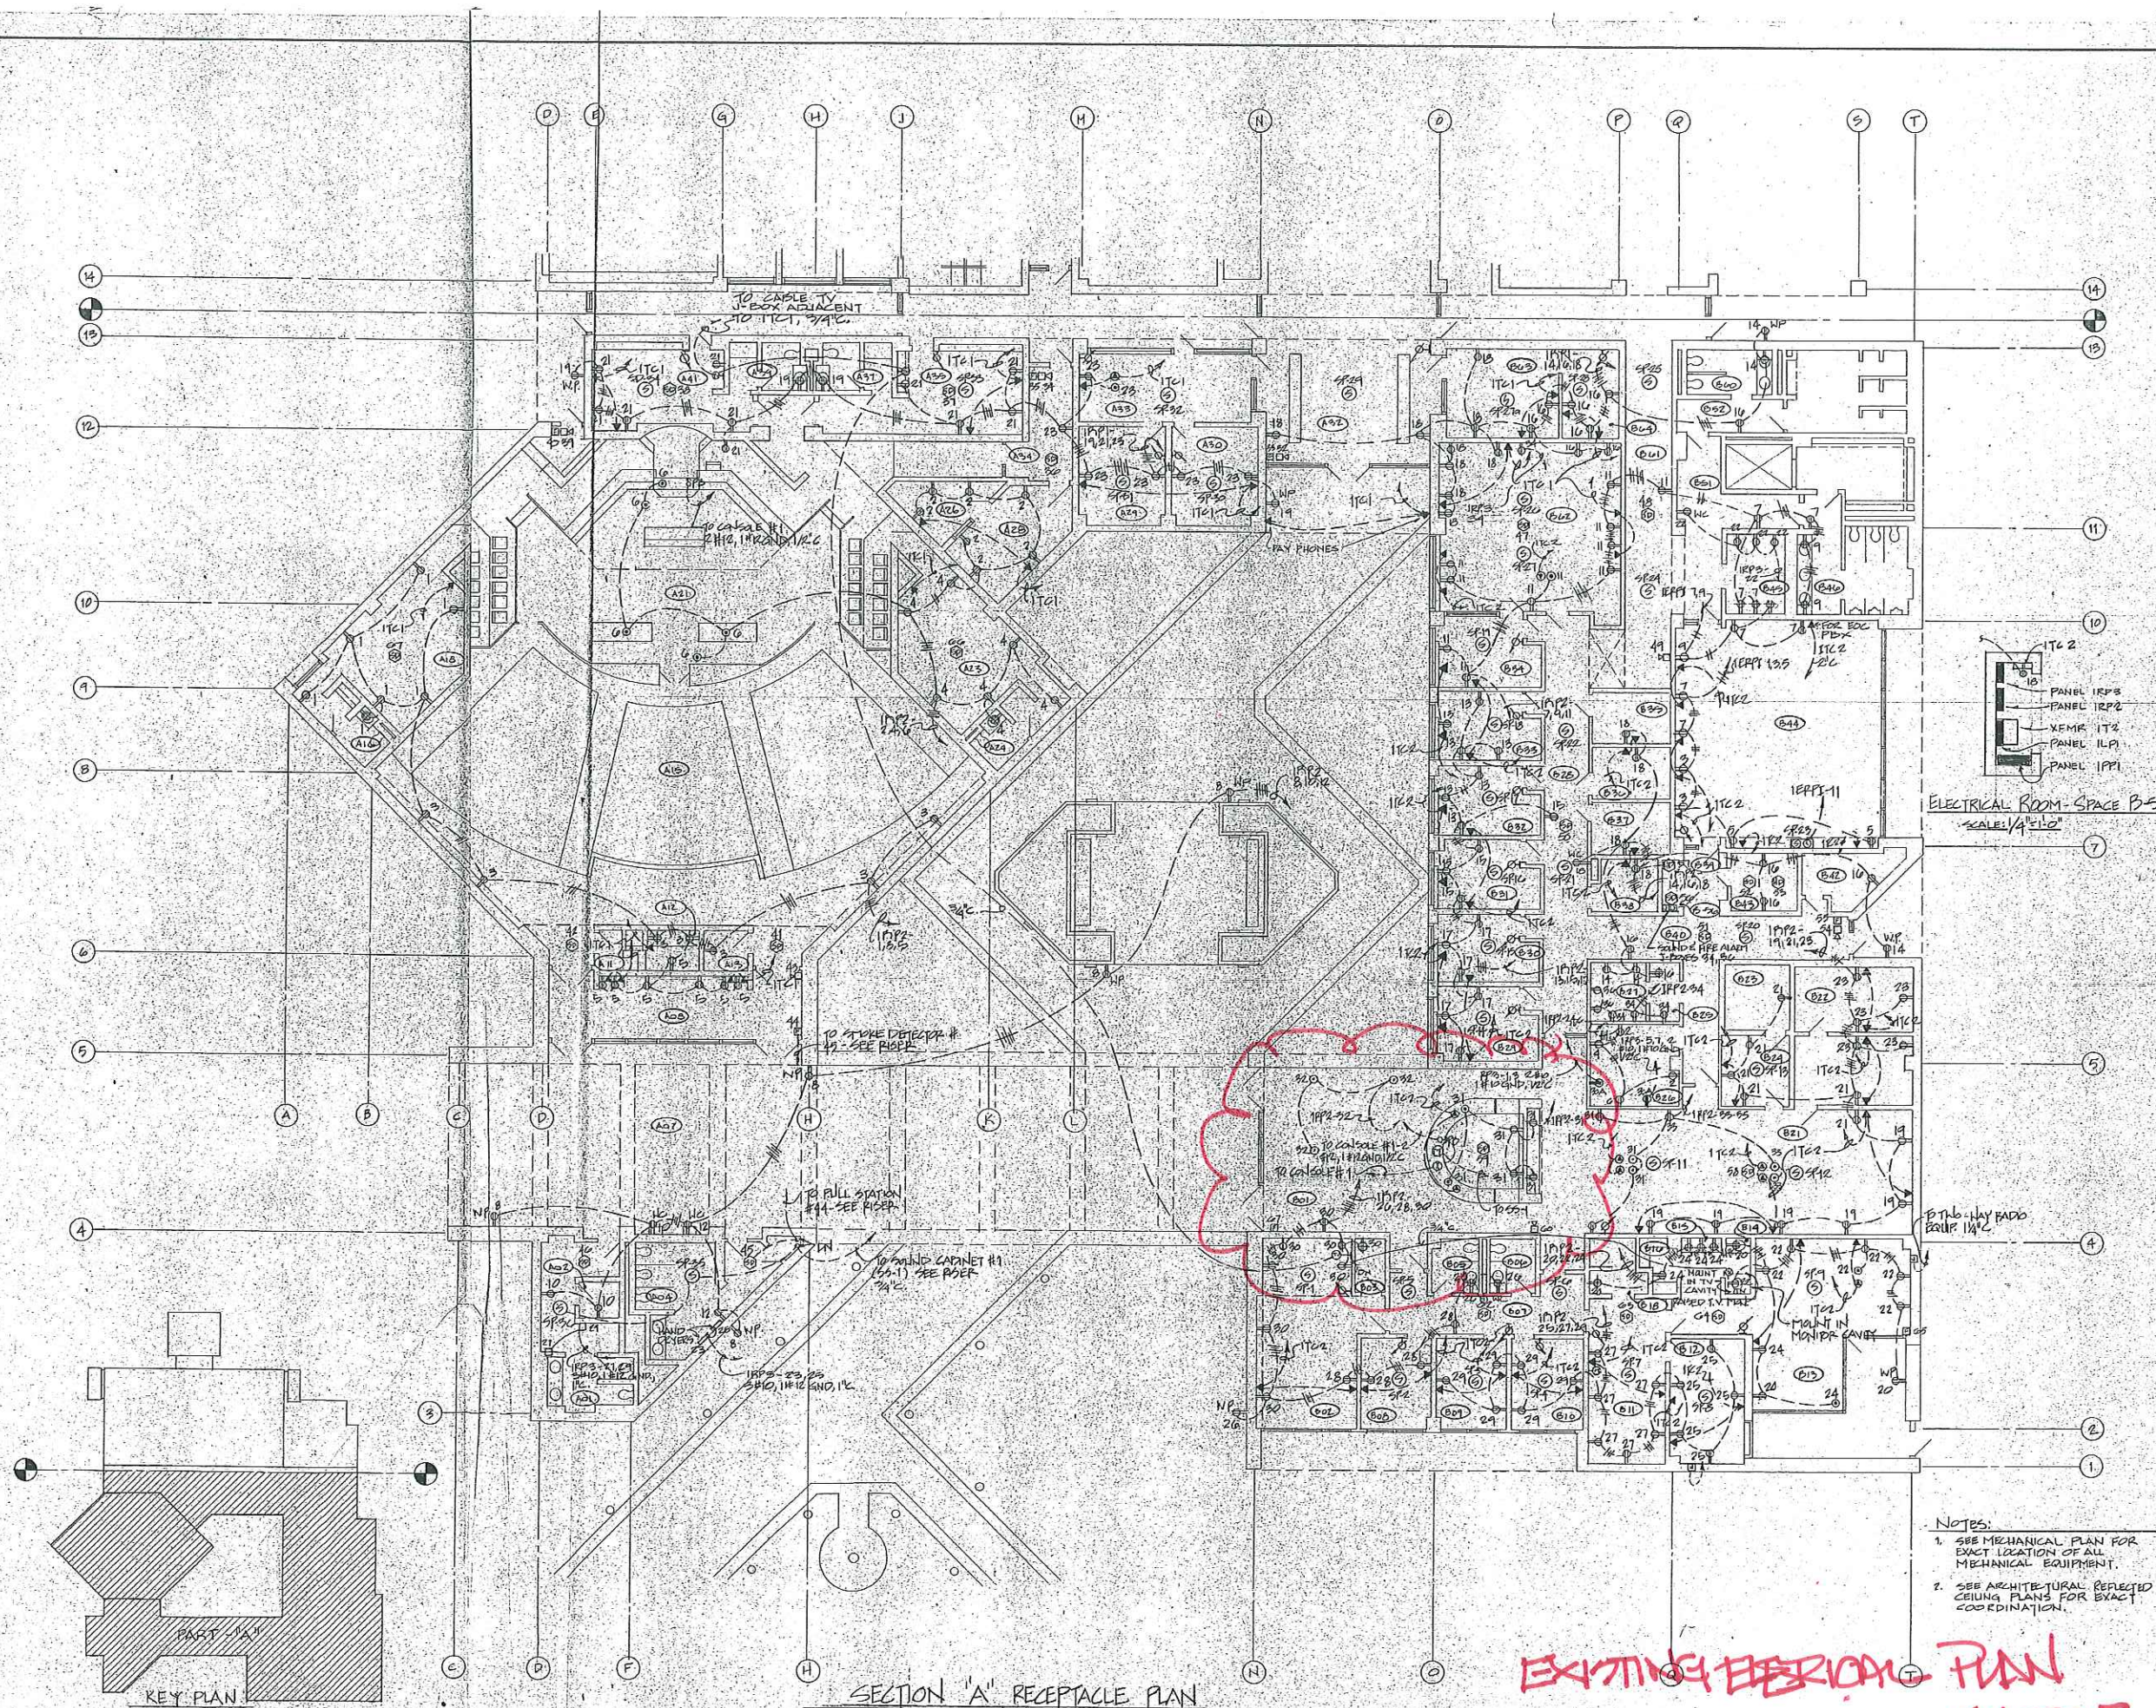


SECTION 'A' RECEPTACLE PLAN
SCALE: 1/8" = 1'-0"

- NOTES:
1. SEE MECHANICAL PLAN FOR EXACT LOCATION OF ALL MECHANICAL EQUIPMENT.
 2. SEE ARCHITECTURAL REFLECTED CEILING PLANS FOR EXACT COORDINATION.

**EXISTING ELECTRICAL PLAN
SHEET 7**

PROJ. NO. 2677 SET NO. DATE 2/28/67 DRAWN BY CHECKED BY	REVISION NO. DATE
	LAW ENFORCEMENT CENTER FOR MYRTLE BEACH, SOUTH CAROLINA
TIMBES WUNDRY ARCHITECTS 5001 NORTH KINGS HIGHWAY, RAINBOW HARBOR, SUITE 205, MYRTLE BEACH, S.C. 29574	

LB
OF 21

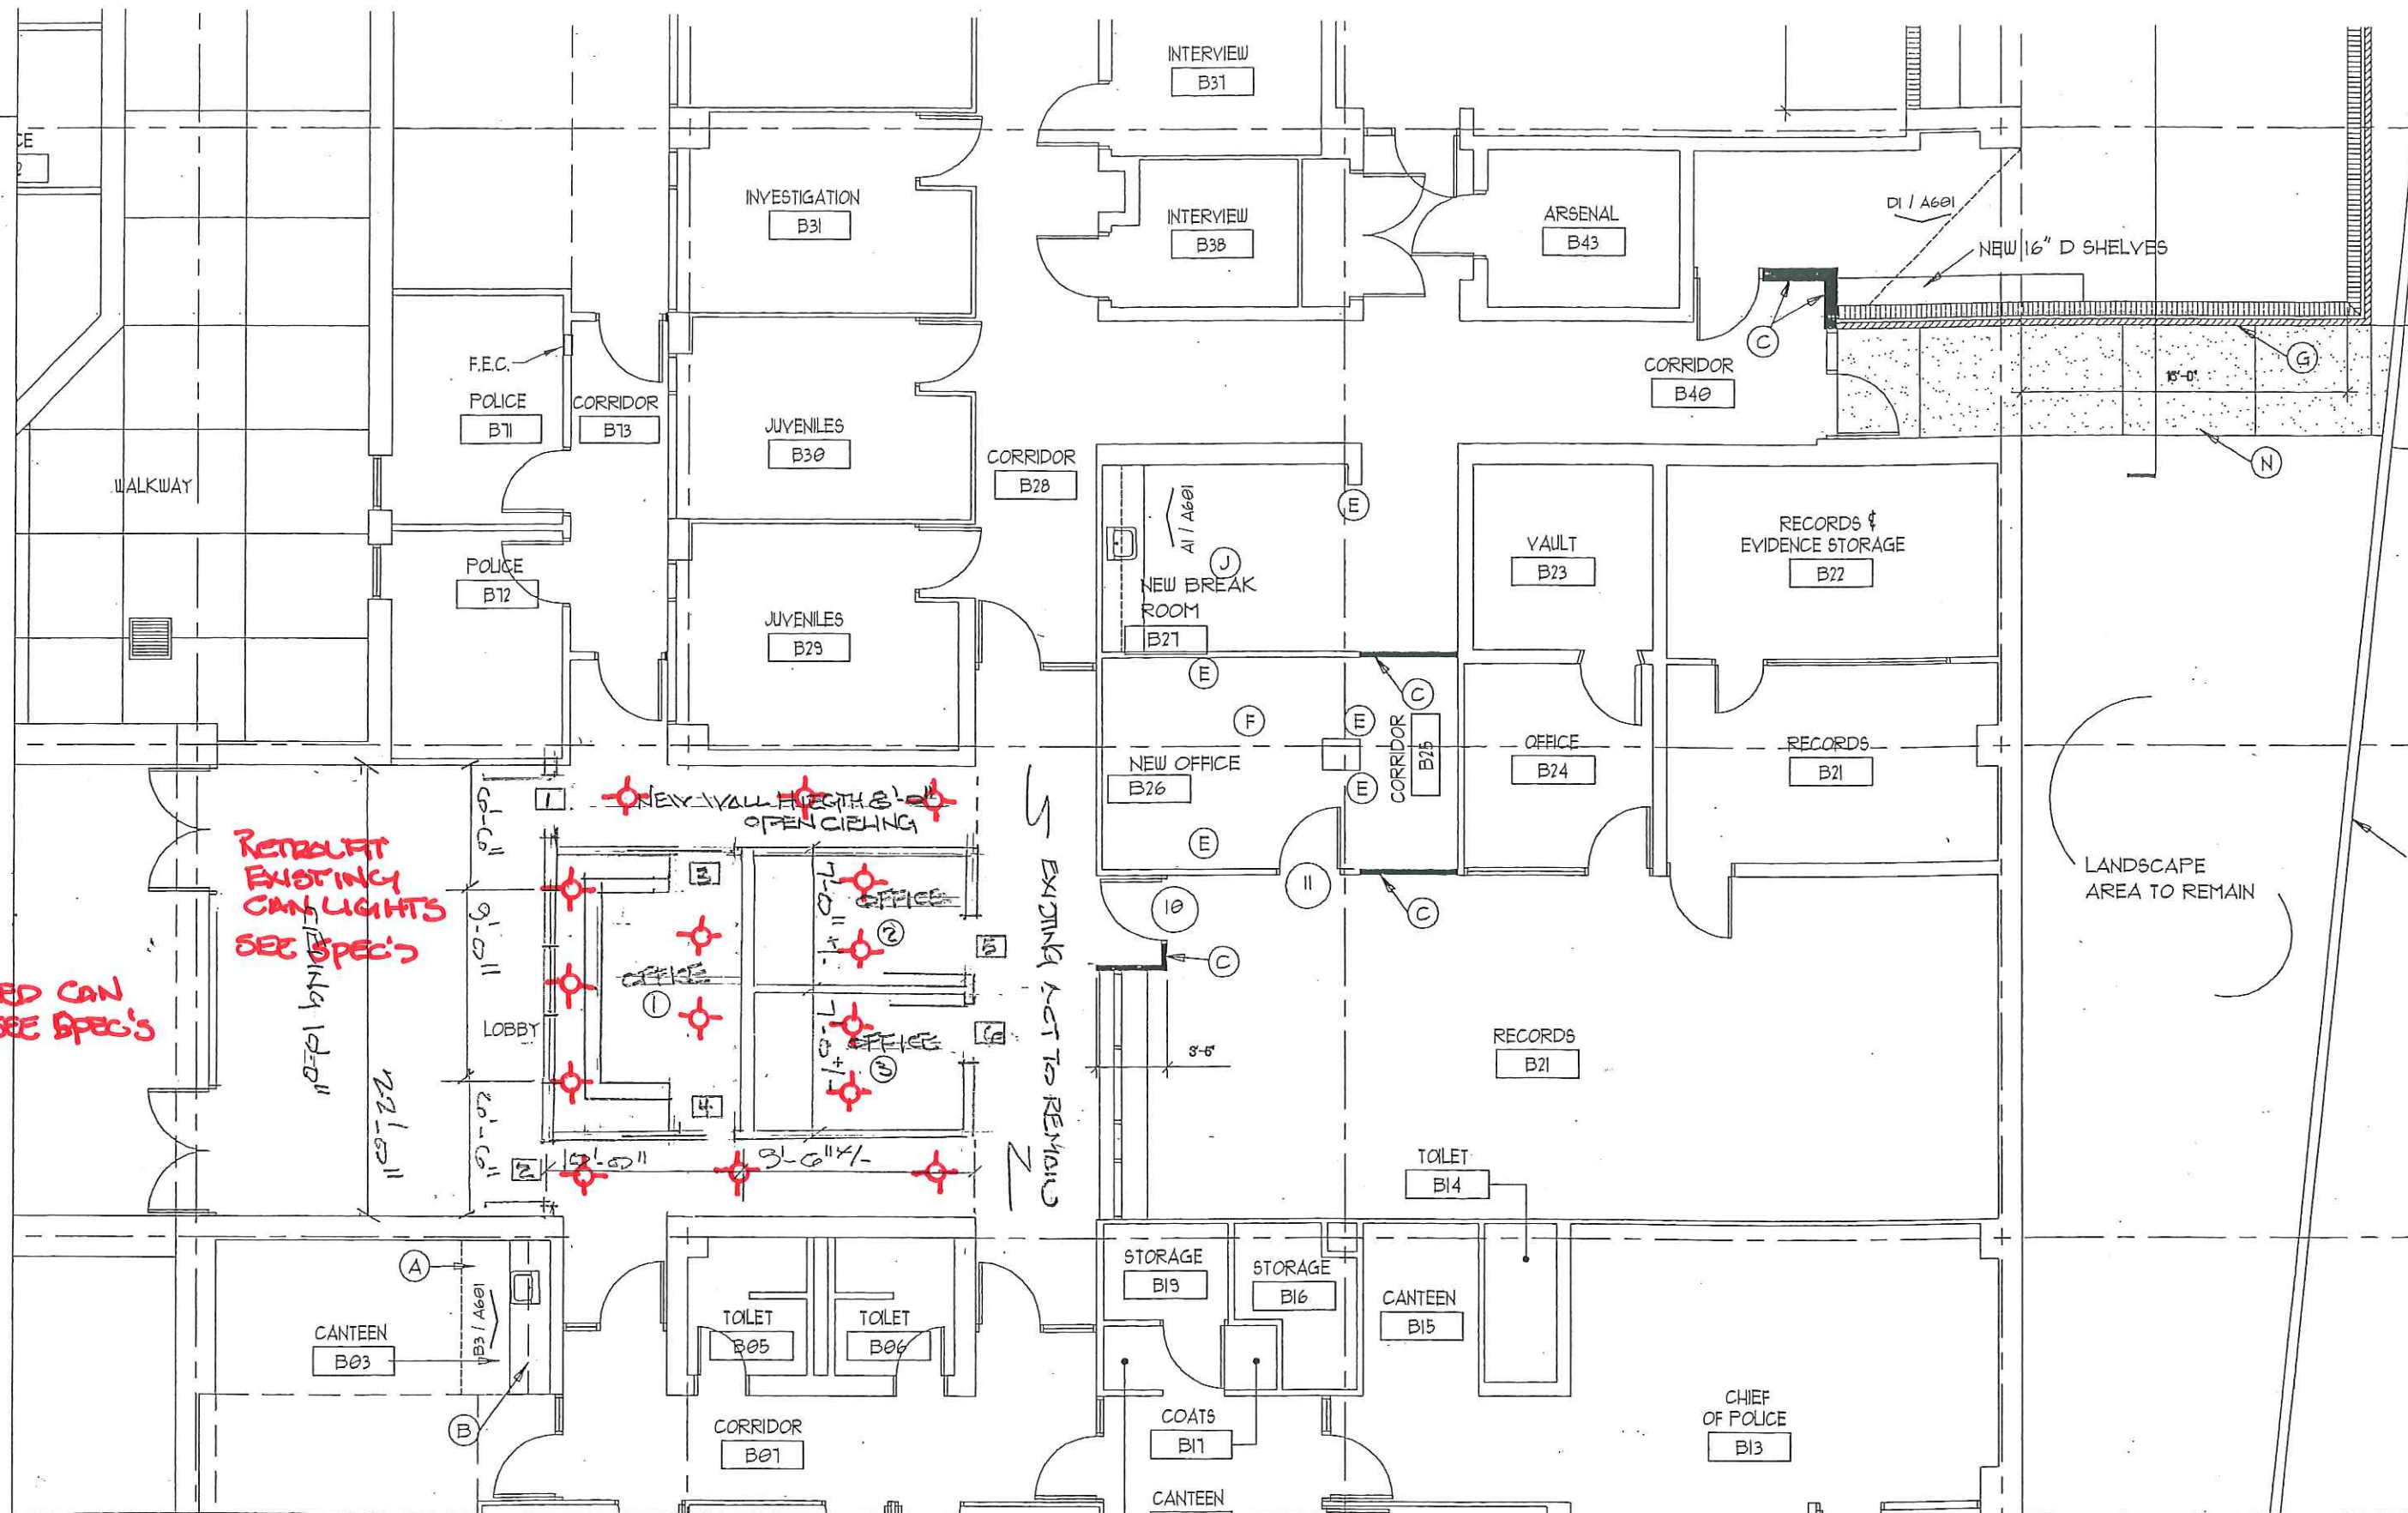

⊗ NEW LED CAN LIGHT - SEE SPEC'S

RETROFIT EXISTING CAN LIGHTS SEE SPEC'S

NEW VAULT FLOOR OPENING CEILING

EXISTING ACCT TO REMAIN

LANDSCAPE AREA TO REMAIN

F5 PARTIAL FLOOR PLAN - NEW WORK

MBLX-PL SCALE: 1/8" = 1'-0"

PROPOSED ELECTRICAL LIGHTING
SHEET 8


5

6

7

8

9

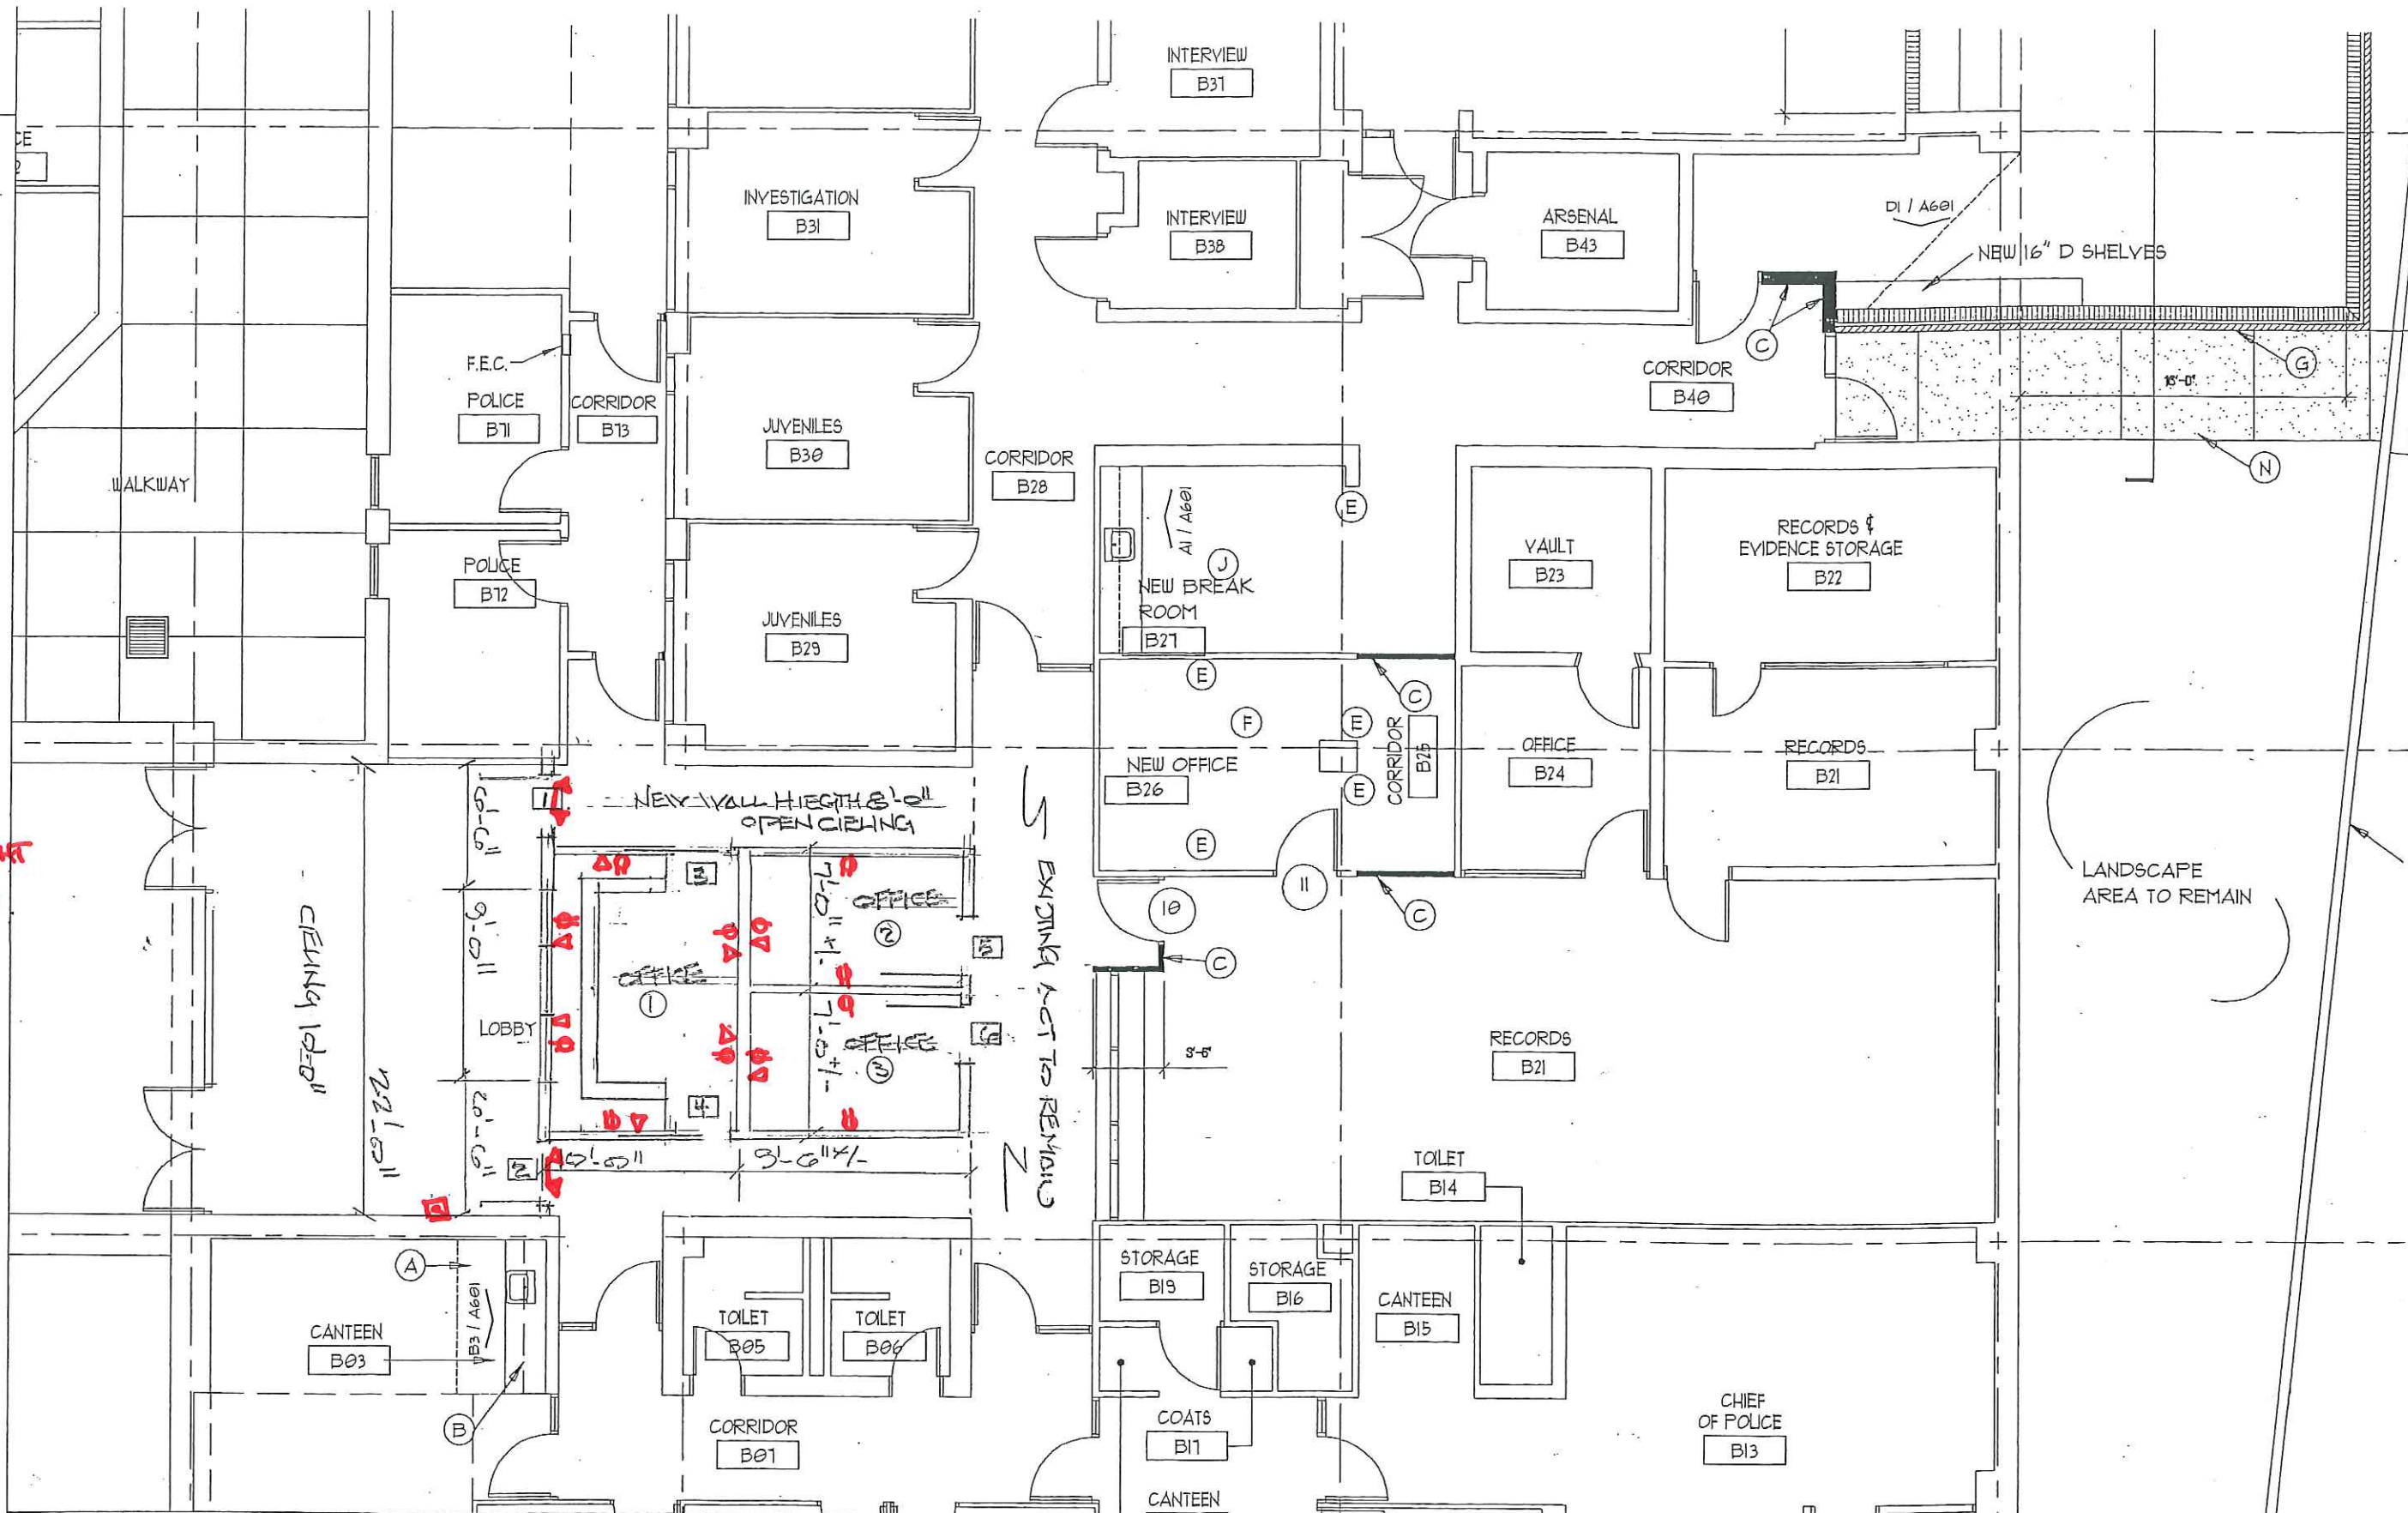

EM BCKHT
 STROPE
 PLUG
 DATA

F5 PARTIAL FLOOR PLAN - NEW WORK

MBLX-PL SCALE: 1/8" = 1'-0"

PROPOSED ELECTRICAL SPLIT

5 6 7 8 9 9