



HARDWARE SCHEDULE


SET #1 - ENTRY AND BACK DOOR	
1	DEADBOLT LOCKSET - STANLEY SINGLE DEADBOLT ODB 281, I-CORE
1	EXTERIOR PASSAGE LEVER - STANLEY QCL 230 PASSAGE LEVER
SET #2 - MECHANICAL DOOR	
1	DEADBOLT LOCKSET - STANLEY SINGLE DEADBOLT ODB 281, I-CORE

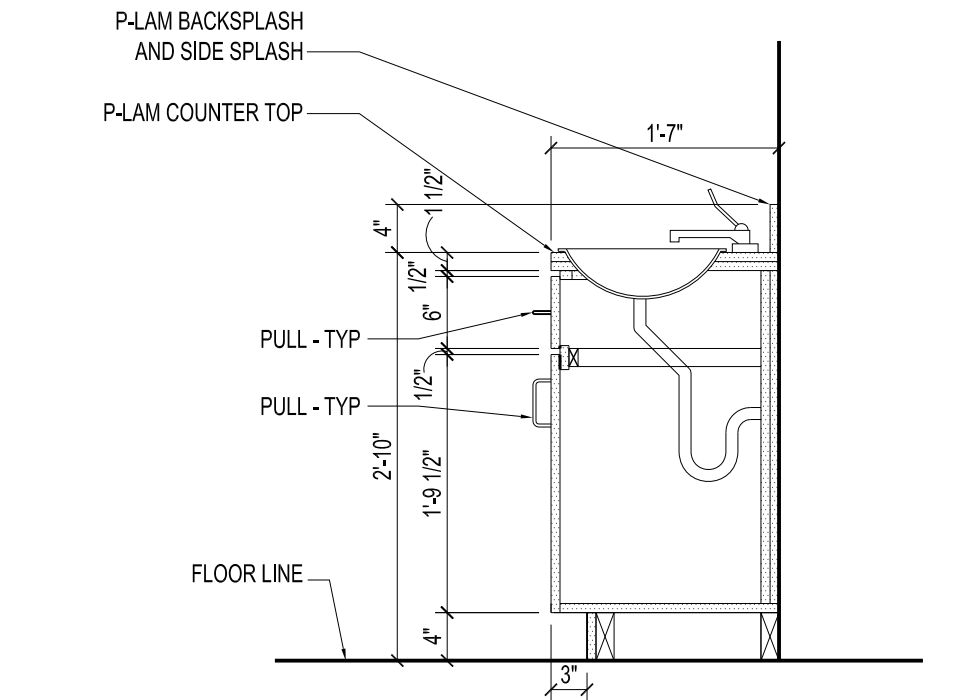


11 VANITY B - SECTION
SCALE: 3/4"=1'-0"

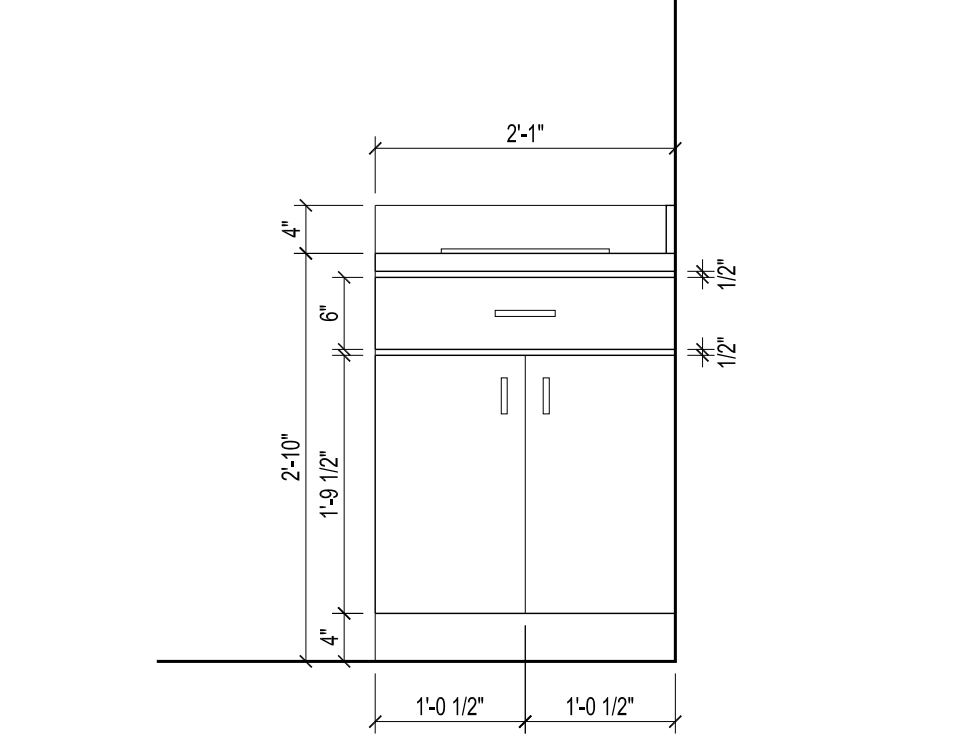


10 VANITY B - ELEVATION
SCALE: 3/4"=1'-0"

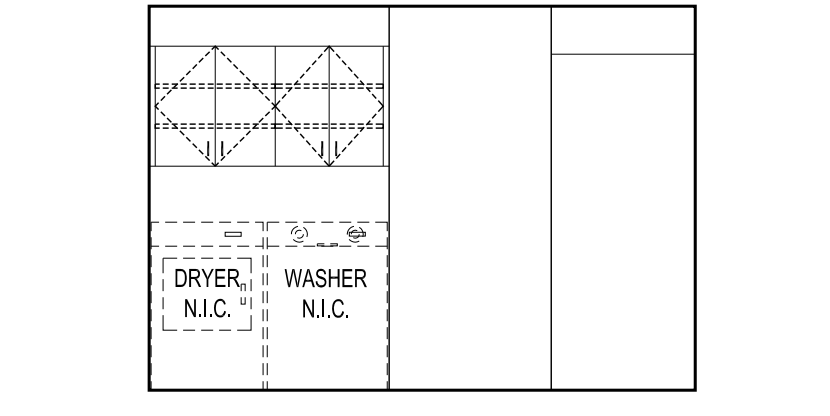


9 INTERIOR ELEVATION AT 1ST FLOOR UNITS
SCALE: 1/4"=1'-0"

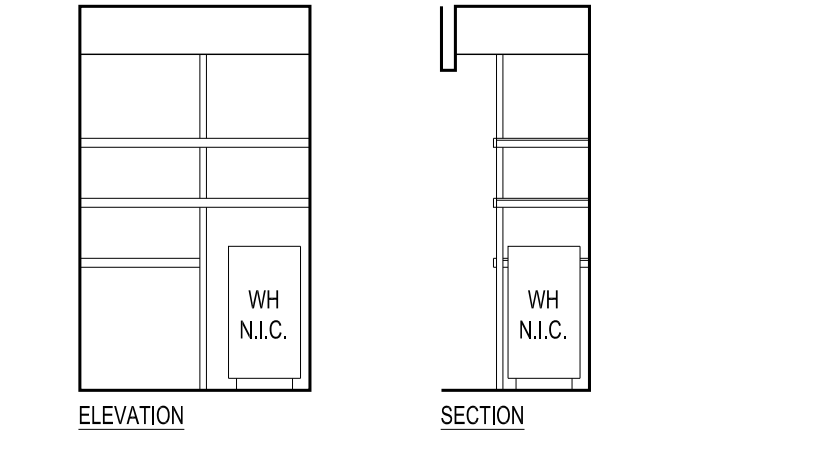


8 INTERIOR ELEVATION
SCALE: 1/4"=1'-0"

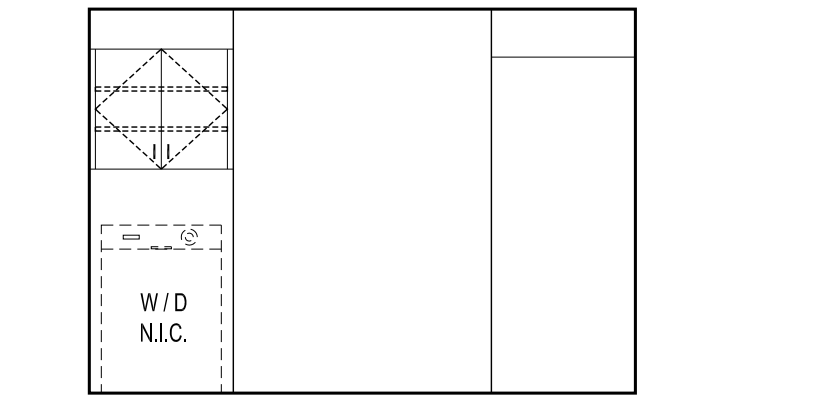


7 INTERIOR ELEVATION AT 2ND FLOOR UNITS
SCALE: 1/4"=1'-0"

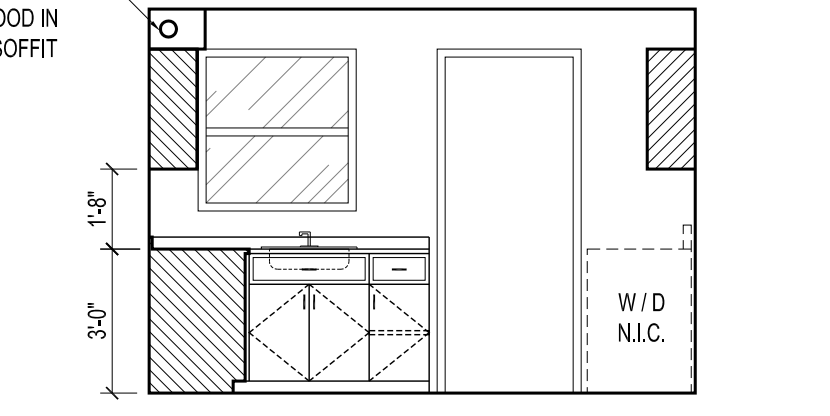


6 INTERIOR ELEVATION
SCALE: 1/4"=1'-0"

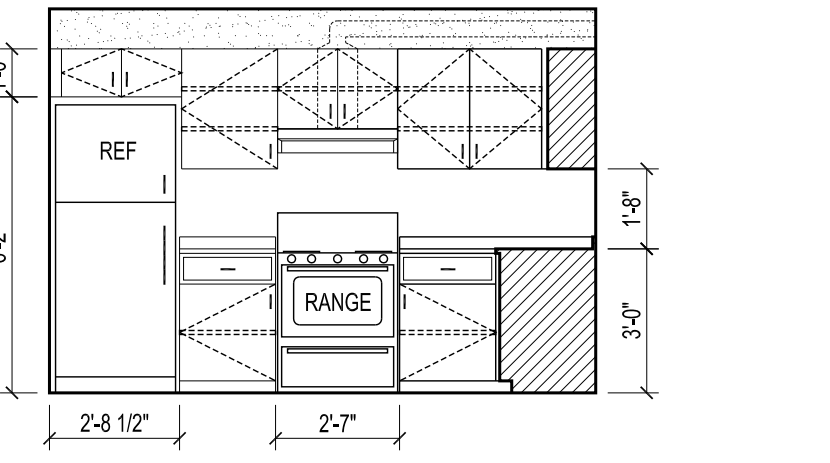


5 INTERIOR ELEVATION
SCALE: 1/4"=1'-0"

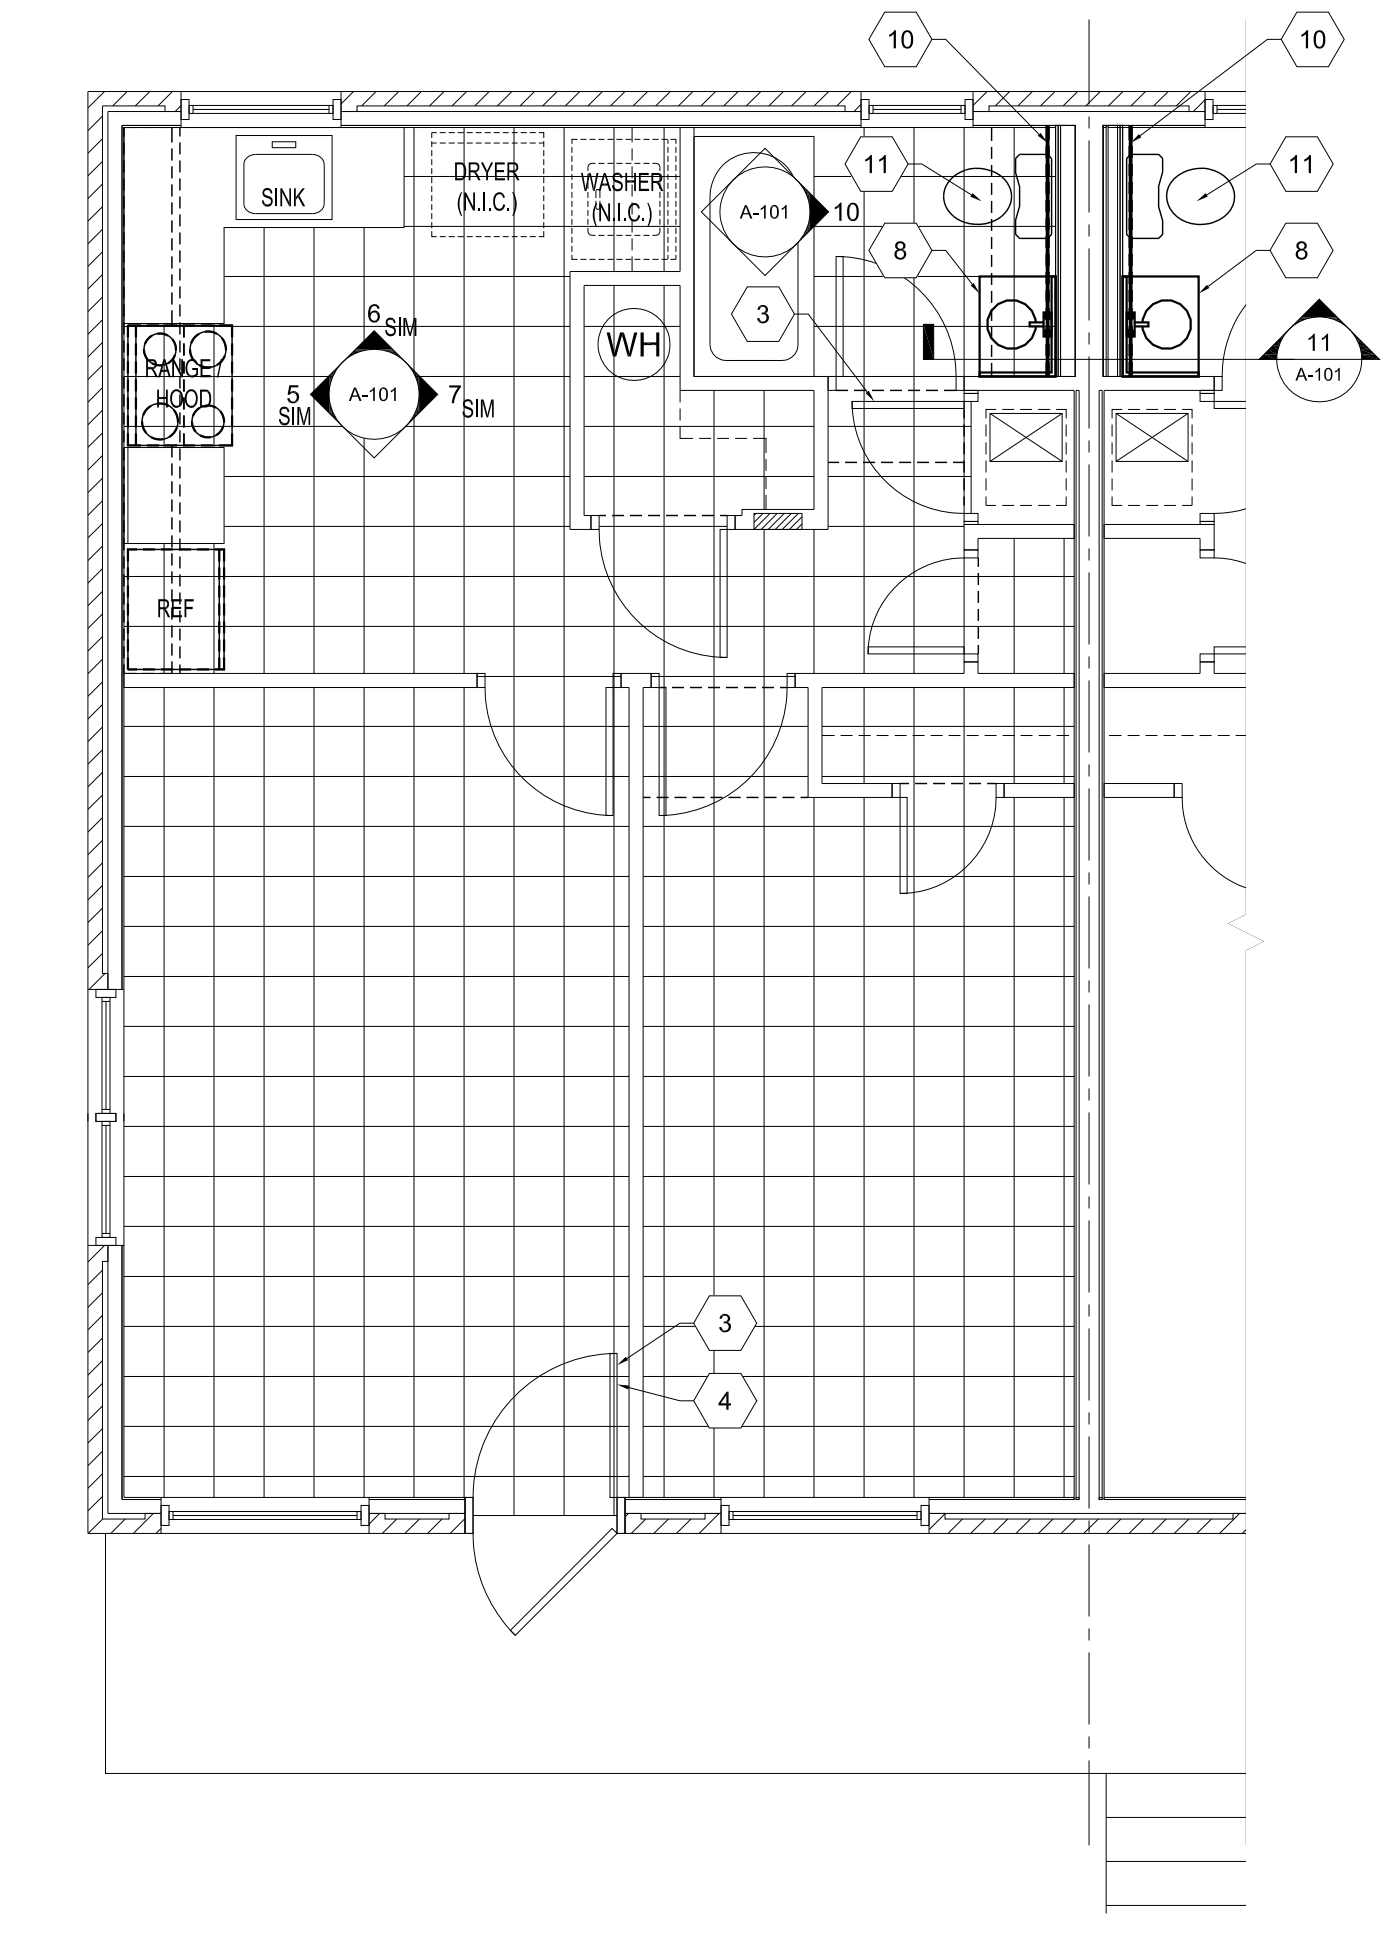


4 SECOND FLOOR PLAN - NEW - BUILDING A
SCALE: 1/4"=1'-0"
1BR - UNIT TYPE 1B

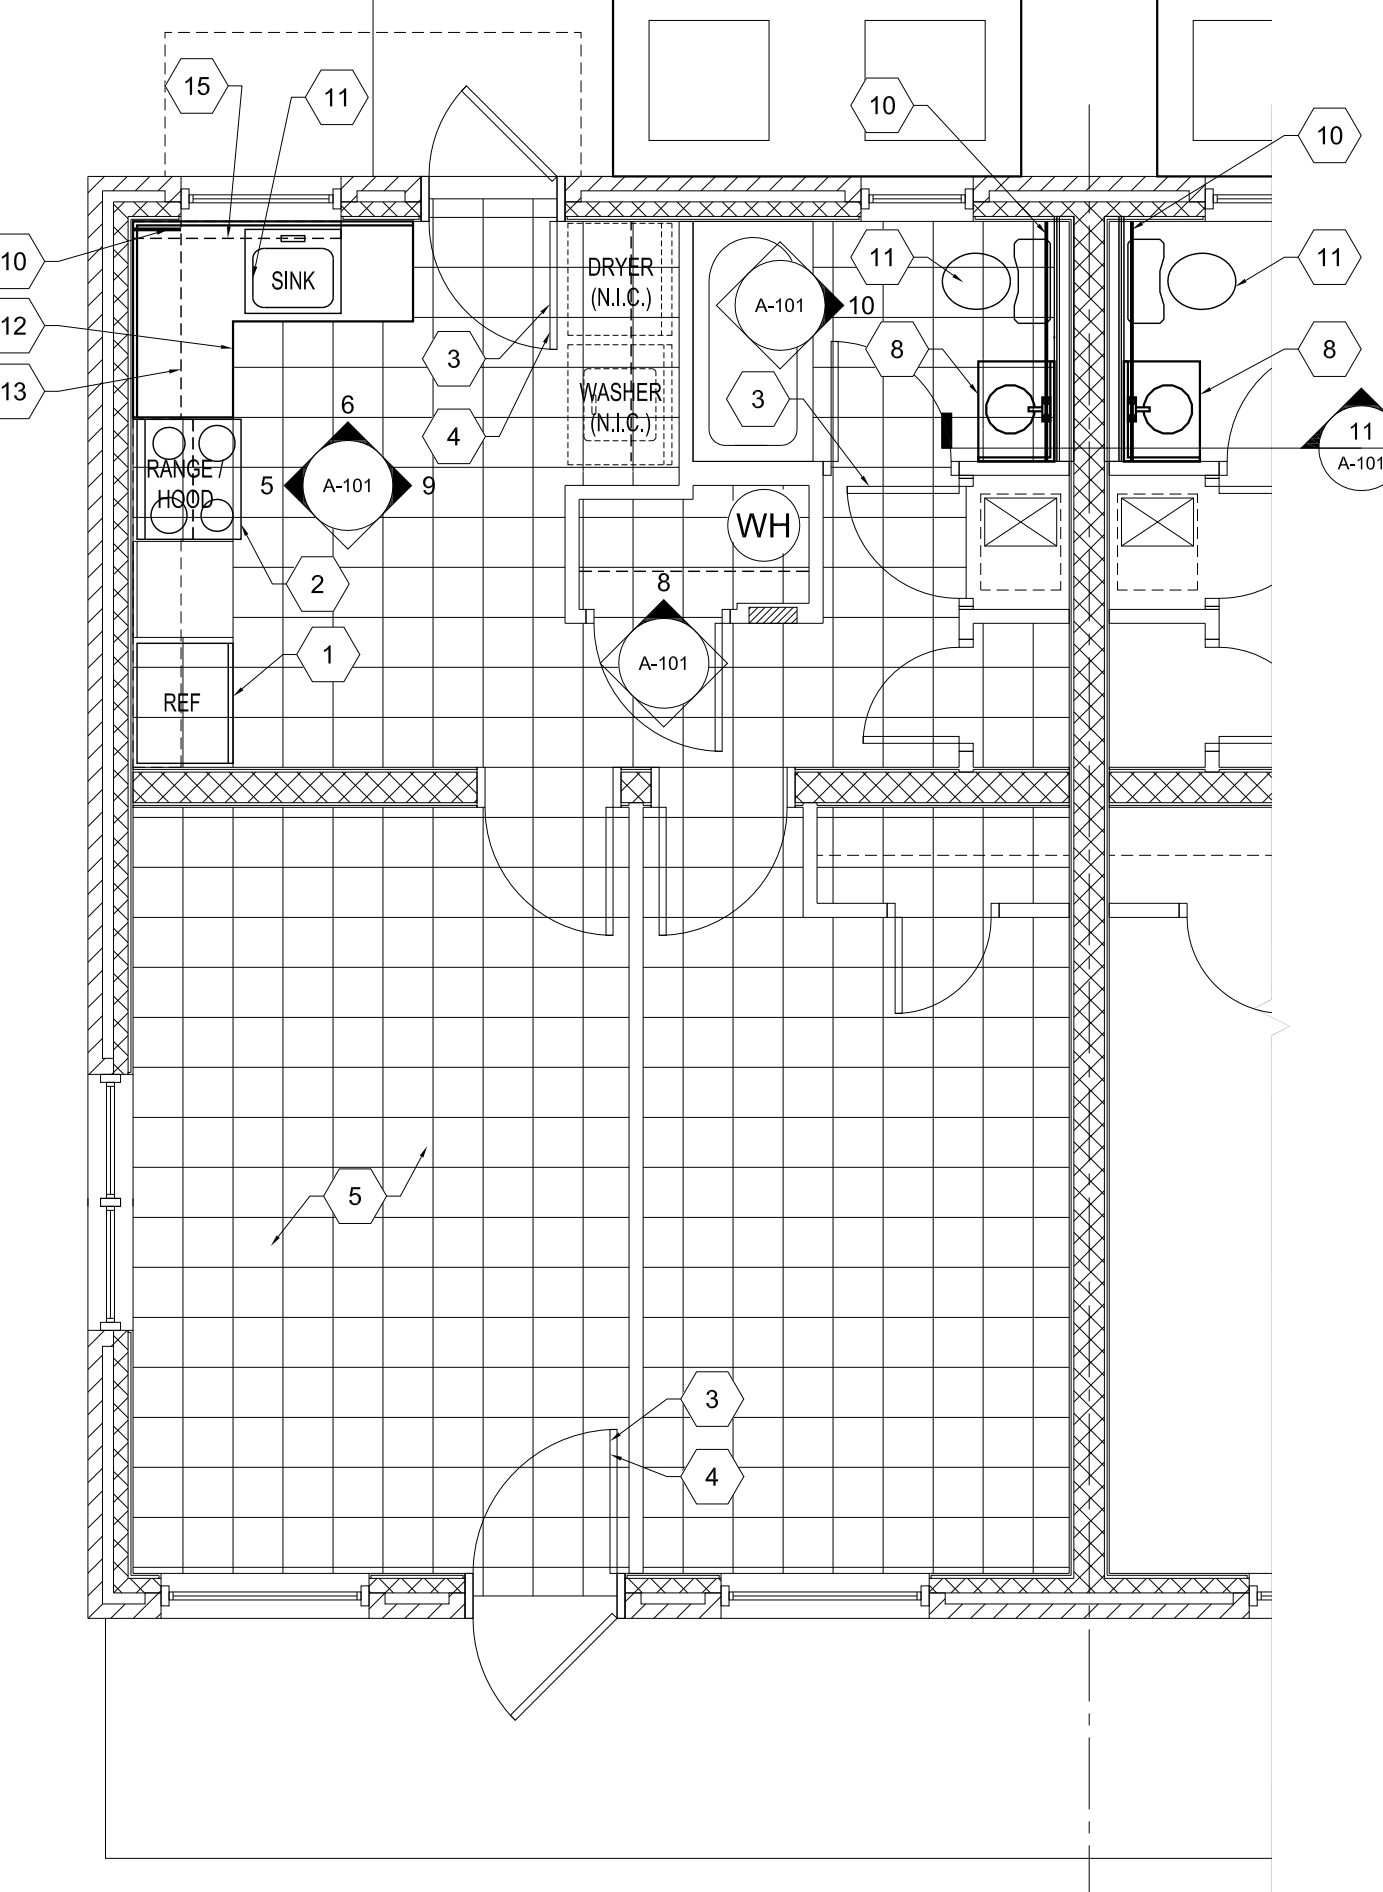

3 FIRST FLOOR PLAN - NEW - BUILDING A
SCALE: 1/4"=1'-0"
1BR - UNIT TYPE 1A

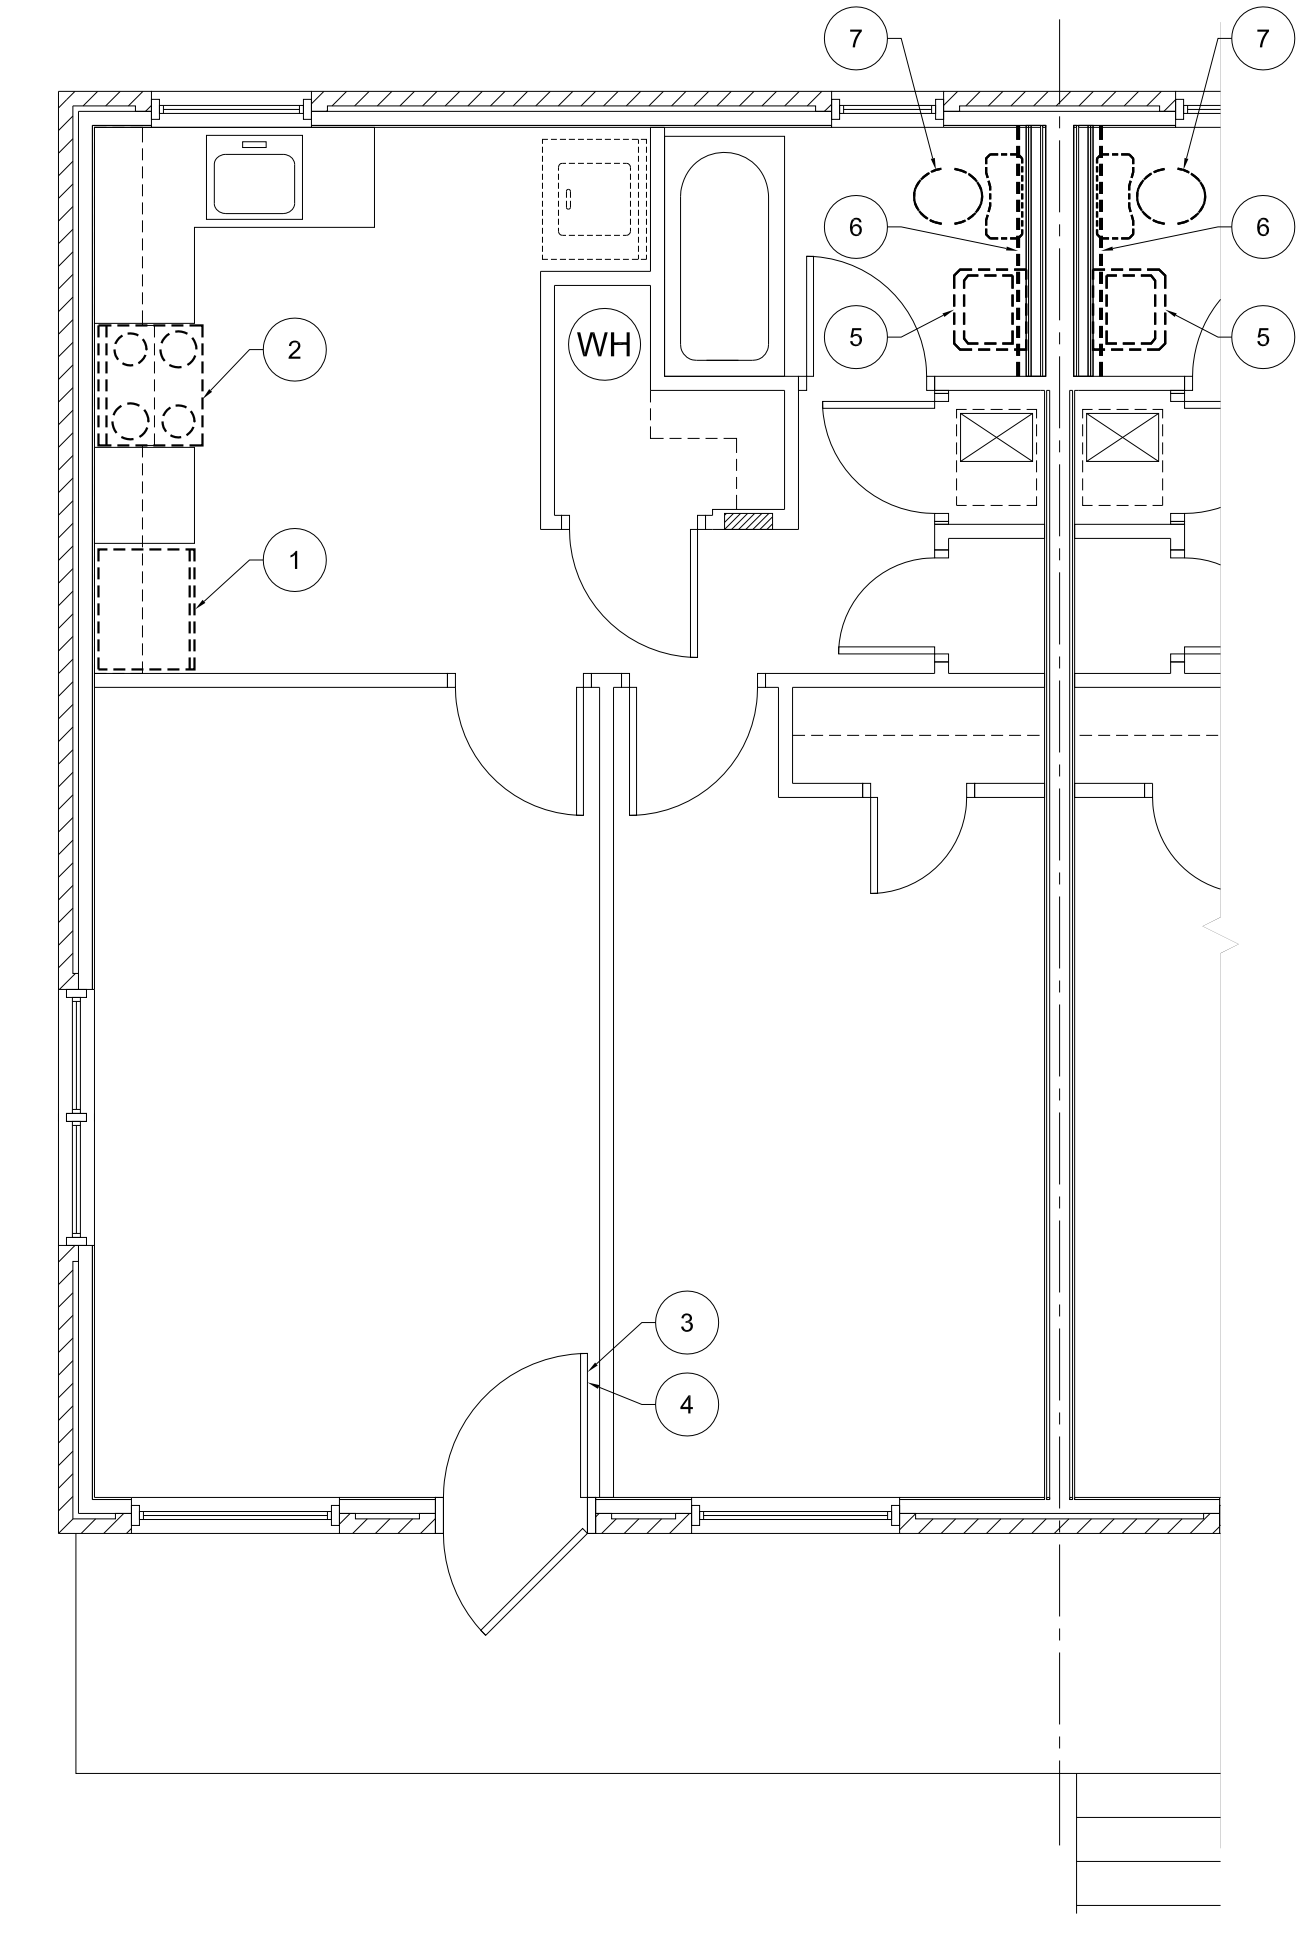

2 SECOND FLOOR PLAN - DEMO - BUILDING A
SCALE: 1/4"=1'-0"
1BR - UNIT TYPE 1B

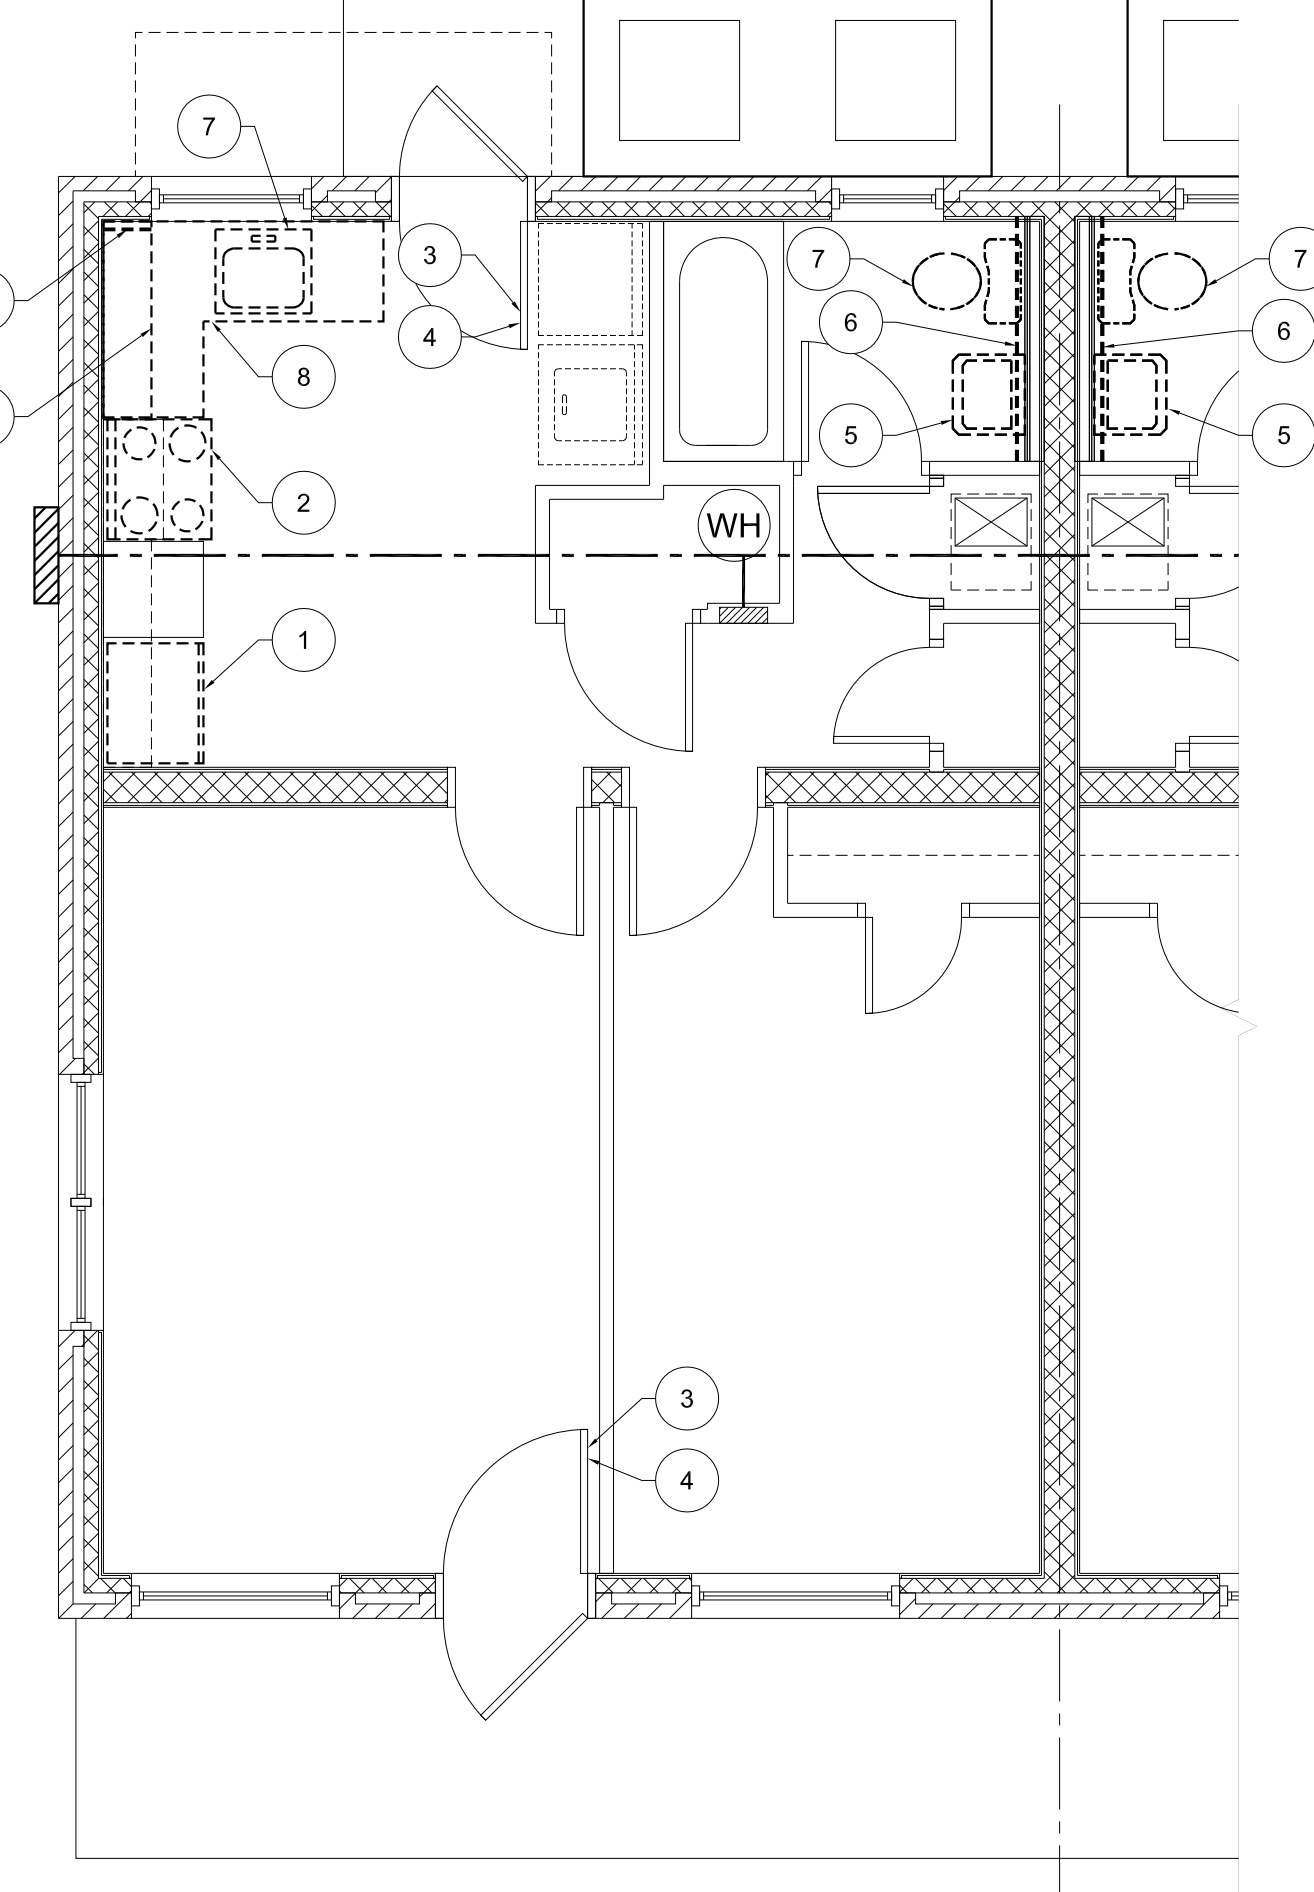

1 FIRST FLOOR PLAN - DEMO - BUILDING A
SCALE: 1/4"=1'-0"
1BR - UNIT TYPE 1A

- LEGEND:**
- | | |
|----------|---------------|
| [Symbol] | NEW LVT FLOOR |
|----------|---------------|
- DEMOLITION NOTES AS REFERENCED BY 1**
- REMOVE AND PROPERLY DISPOSE OF EXISTING REFRIGERATOR.
 - REMOVE AND PROPERLY DISPOSE OF EXISTING OVEN RANGE.
 - REMOVE EXISTING DEADBOLT LOCK. ALLOW OWNER RIGHT OF FIRST REFUSAL. IF OWNER OPTS NOT TO KEEP THE OLD DEADBOLT LOCKS, THEN PROPERLY DISPOSE OF LOCKS.
 - REMOVE EXISTING EXTERIOR PASSAGE SET. ALLOW OWNER RIGHT OF FIRST REFUSAL. IF OWNER OPTS NOT TO KEEP THE OLD PASSAGE SETS, THEN PROPERLY DISPOSE OF SETS.
 - REMOVE AND PROPERLY DISPOSE OF WALL MOUNTED SINK.
 - REMOVE EXISTING GWB FROM THE FACE OF PLUMBING WALL. TO ALLOW ACCESS TO PLUMBING RISERS.
 - RELOCATE EXISTING APPLIANCES AND PLUMBING FIXTURES WHILE WORK IS BEING PERFORMED. STORE AND PROTECT.
 - EXISTING KITCHEN CABINET WILL NEED TO BE REMOVED TO ALLOW ACCESS TO PLUMBING WALL. SALVAGE CABINET AND COUNTER TOP FOR REUSE AFTER NEW GWB IS INSTALLED.
 - EXISTING UPPER CABINETS' SHELVES WILL NEED TO BE REMOVED TO ALLOW ACCESS TO PLUMBING WALL. SALVAGE CABINET FOR REUSE AFTER NEW GWB IS INSTALLED.
- NEW CONSTRUCTION NOTES AS REFERENCED BY 1**
- INSTALL NEW REFRIGERATOR AND COMPLETE ALL NECESSARY CONNECTIONS.
 - INSTALL NEW OVEN RANGE AND COMPLETE ALL NECESSARY CONNECTIONS.
 - INSTALL NEW DEADBOLT LOCK.
 - INSTALL NEW EXTERIOR PASSAGE SET.
 - INSTALL NEW LVT FLOOR SYSTEM TO EXTENT SHOWN. INSTALL NEW PRIMED AND PAINTED 3/4" SHOE MOLD @ FLOOR TO WALL TRANSITION.
 - INSTALL NEW CONCRETE PAD FOR EXISTING CONDENSING UNITS. CONCRETE SHALL BE 4" THICK, 2000 PSI CONCRETE W/ 6X6 W.W.M. ON PROPER COMPACTED BASE.
 - INSTALL NEW R-38 BLOWN IN BATT INSULATION AT ALL ATTIC SPACES.
 - INSTALL NEW SINK AND VANITY.
 - INSTALL NEW WALL MOUNTED SINK.
 - INSTALL NEW MOISTURE RESISTANT GWB AFTER WORK IS COMPLETED.
 - REINSTALL EXISTING APPLIANCES AND PLUMBING FIXTURES WHEN WORK IS COMPLETED.
 - REINSTALL EXISTING KITCHEN CABINETS AND COUNTER TOPS. AFTER NEW GWB IS INSTALLED.
 - REINSTALL EXISTING UPPER CABINETS' SHELVES. AFTER NEW GWB IS INSTALLED.
 - INSTALL 2 NEW METAL SUPPORT LEGS AT CORNERS OF SINK. SUPPORTS SHALL HAVE A POLISHED CHROME FINISH.
 - NEW PLUMBING CHASE, 5/8" GP. BD ON METAL STUDS. OVERALL DIMENSIONS 4 1/4" X 4 1/4" MIN.

PLAN WALL TYPE LEGEND

TYPE	DESCRIPTION
[Symbol]	EXISTING TO BE REMOVED - WALL REMOVAL TO EXTEND TO NEXT WHOLE STUD BEYOND WHAT IS SHOWN ON DWGS. - SHOWN WORK IS MINIMAL REMOVAL
[Symbol]	EXISTING TO REMAIN
[Symbol]	NEW GYP. BD. ON EXISTING STUD FRAMING WHERE PLUMBING RISER WAS REPLACED.



DIA Design Innovation
ARCHITECTS + INTERIORS + PLANNING

402 S. Gay Street, Suite 201, Knoxville, TN 37902
PH: 605.637.8540 or 605.291.2221 FAX: 605.544.3840
www.diaarch.com

MONTGOMERY VILLAGE
4530 JOE LEWIS ROAD
KNOXVILLE, TENNESSEE 37920

A RENOVATION TO:

Sheet Title
**BUILDING A
UNIT PLANS -
NEW & DEMO**

Project Number 18110
Date 10-08-18
Sheet Number **A-101**

This drawing is the property of DESIGN INNOVATIONS ARCHITECTS, INC. and is not to be reproduced or copied in whole or part without authorization from DESIGN INNOVATIONS ARCHITECTS, INC. It is to be used for the project and site specified hereon and is not to be used on any other project. It is to be returned upon request. Do not scale drawings, unless otherwise specifically provided. All drawings and designs shown on these drawings are copyright © of DESIGN INNOVATIONS ARCHITECTS, INC.