



NEW CONSTRUCTION PLAN LEGEND:		
	INSTALL NEW VCT FLOOR SYSTEM, INSTALL NEW PRIMED AND PAINTED 3/4" SHOE MOLD @ FLOOR TO WALL TRANSITION.	APPROX. 1,570 SF
NOTE: CONTRACTOR TO VERIFY IN FIELD SQ. FT. NEEDED.		

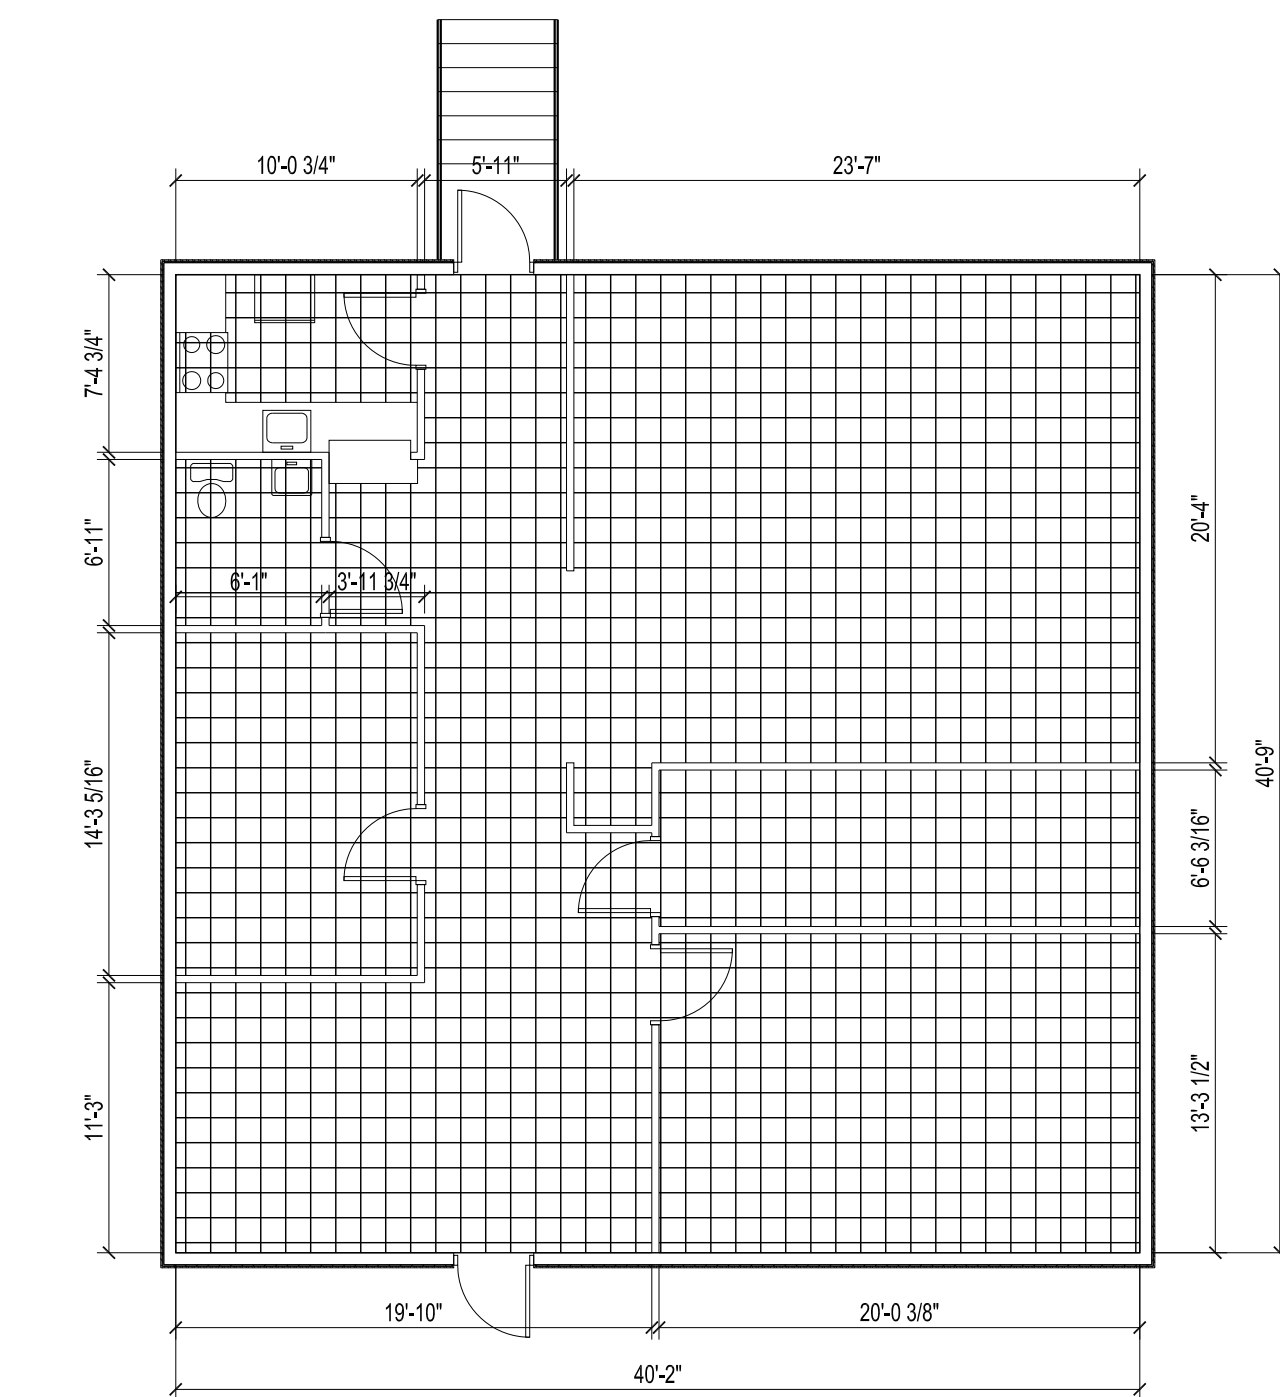


3 FIRST FLOOR PLAN - NEW - MINISTRY BUILDING  
SCALE: 1/8" = 1'-0"

DEMOLITION PLAN LEGEND:	
	REMOVE EXISTING VCT FLOORING

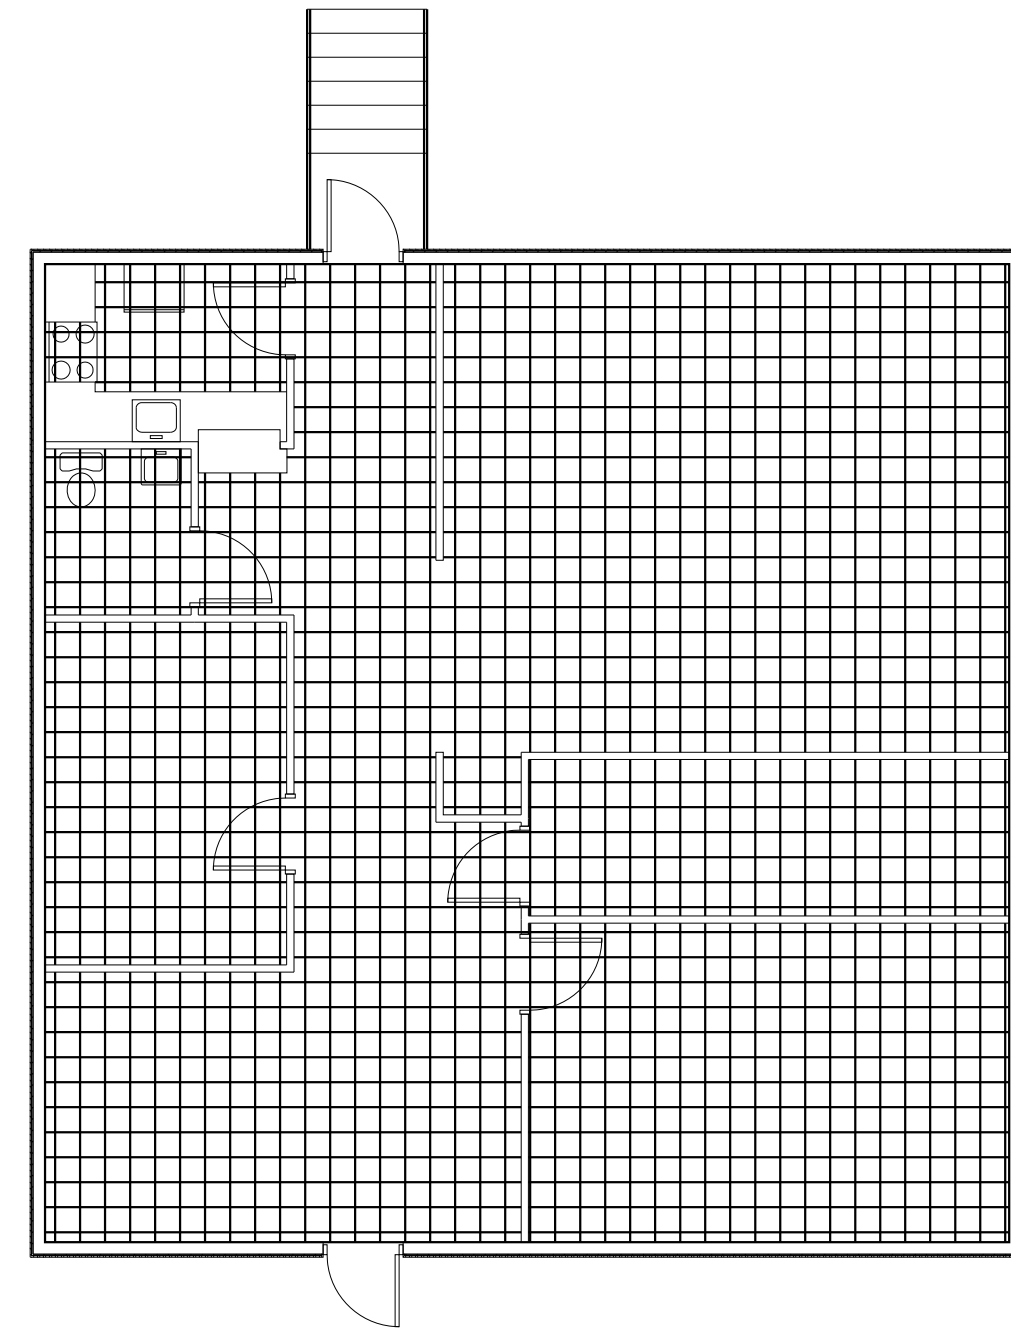

2 FIRST FLOOR PLAN - DEMO - MINISTRY BUILDING  
SCALE: 1/8" = 1'-0"

HATCH LEGEND:	
	SELF ADHERING BUTYL ICE & WATER SHIELD ON EXISTING PLYWOOD SHEATHING

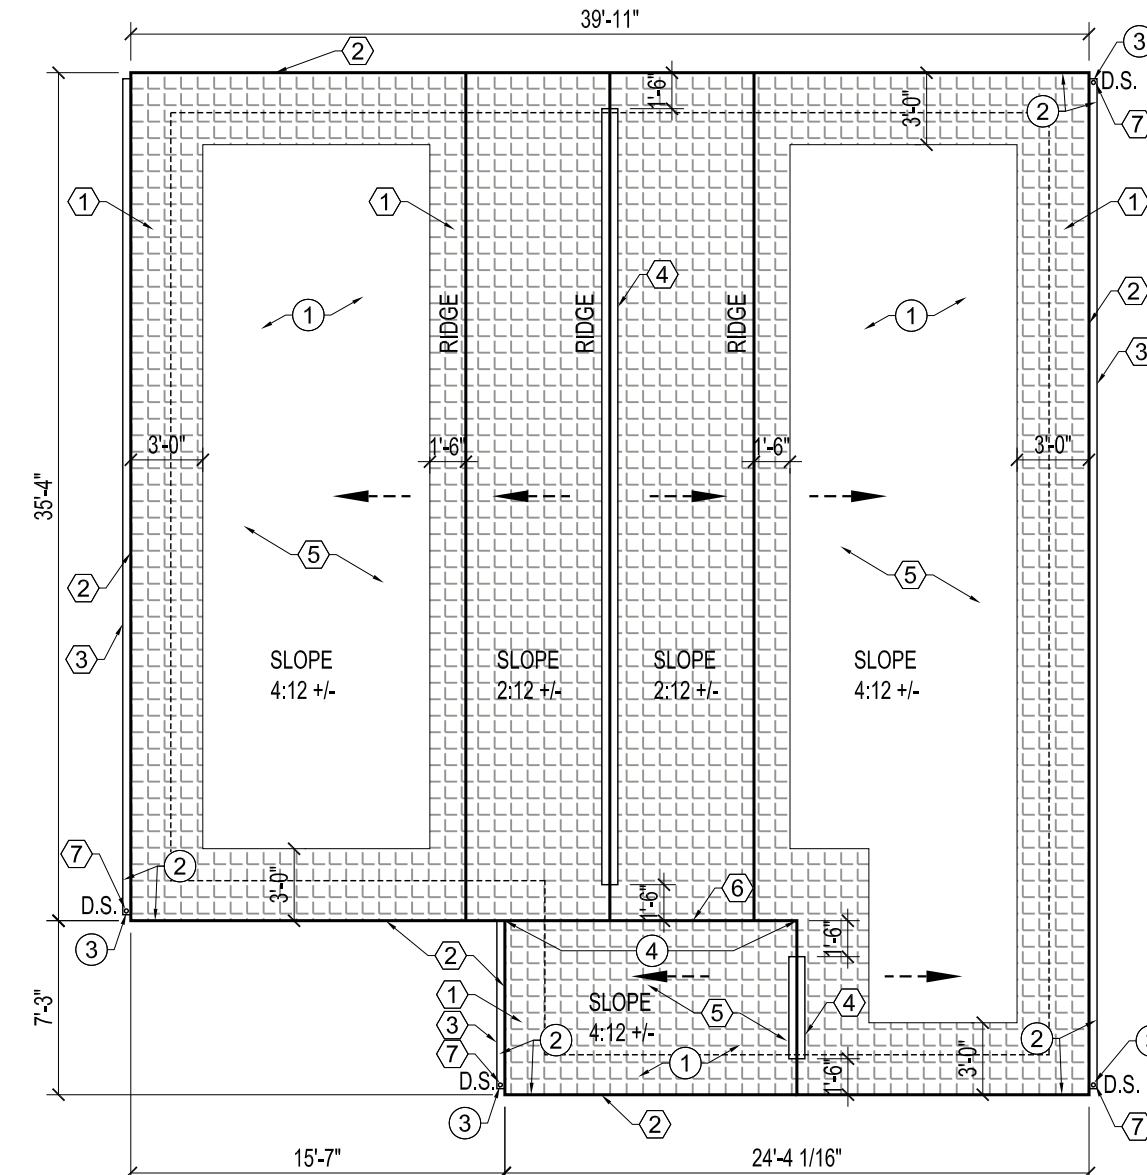

1 ROOF PLAN - MAINTENANCE GARAGE  
SCALE: 1/8" = 1'-0"

DEMOLITION NOTES AS REFERENCED BY 1	
1.	REMOVE EXISTING ASPHALT SHINGLE ROOF SYSTEM TO DECK, TYP. THROUGHOUT.
2.	REMOVE EXISTING GUTTERS, EDGE AND OTHER FLASHINGS, AND PREP DECK TO RECEIVE NEW ROOF SYSTEM.
3.	REMOVE EXISTING PAINTED PVC DOWNSPOUTS AND STORE FOR REINSTALLATION.
4.	REMOVE, LOOSEN EDGE OF EXISTING PAINTED CEMENT BOARD SIDING TO ALLOW FOR INSTALLATION OF FLASHING @ GABLE WALL TO ROOF INTERFACE.

NEW CONSTRUCTION NOTES AS REFERENCED BY 1	
1.	INSTALL SELF ADHERING BUTYL ICE & WATER SHIELD @ ALL ROOF EDGES AND CHANGES IN ROOF SLOPE.
2.	INSTALL NEW PRE-FINISHED ALUMINUM DROP EDGES @ ROOF PERIMETER.
3.	NEW PRE-FINISHED ALUMINUM GUTTERS, PROVIDE AND INSTALL 4 NEW PRECAST CONCRETE SPLASH BLOCKS AT BASE OF DOWNSPOUTS.
4.	INSTALL NEW PRE-FORMED RIDGE VENT W/ SHINGLE CAP @ ROOF PEAKS.
5.	INSTALL NEW FIBERGLASS CORE, DIMENSIONAL SHINGLE ROOF SYSTEM THROUGHOUT.
6.	INSTALL NEW ROOF TO WALL & PENETRATION FLASHINGS PER ROOF SYSTEM MANUFACTURERS RECOMMENDATIONS AND INDUSTRY STANDARD GUIDELINES.
7.	REINSTALL SALVAGED PVC DOWNSPOUTS.

PLAN WALL TYPE LEGEND	
TYPE	DESCRIPTION
	EXISTING TO BE REMOVED - WALL REMOVAL TO EXTEND TO NEXT WHOLE STUD BEYOND WHAT IS SHOWN ON DWGS. - SHOWN WORK IS MINIMAL REMOVAL
	EXISTING TO REMAIN
	NEW GYP. BD. ON EXISTING STUD FRAMING WHERE PLUMBING RISER WAS REPLACED.



DATE	ISSUE FOR

This drawing is the property of DESIGN INNOVATIONS ARCHITECTS, INC. and is not to be reproduced or copied in whole or part without authorization from DESIGN INNOVATIONS ARCHITECTS, INC. It is to be used for the project and the specific identified items and is not to be used on any other project. It is to be returned upon request. Do not scale drawings, unless otherwise specifically noted. All drawings and designs shown on these drawings are copyright © of DESIGN INNOVATIONS ARCHITECTS, INC.

Sheet Title  
**MAINTENANCE GARAGE - ROOF PLAN**  
**MINISTRY BUILDING PLAN**

Project Number 18110	Sheet Number <b>A-112</b>
Date 10-08-18	

