




Know what's below.
Call before you dig.

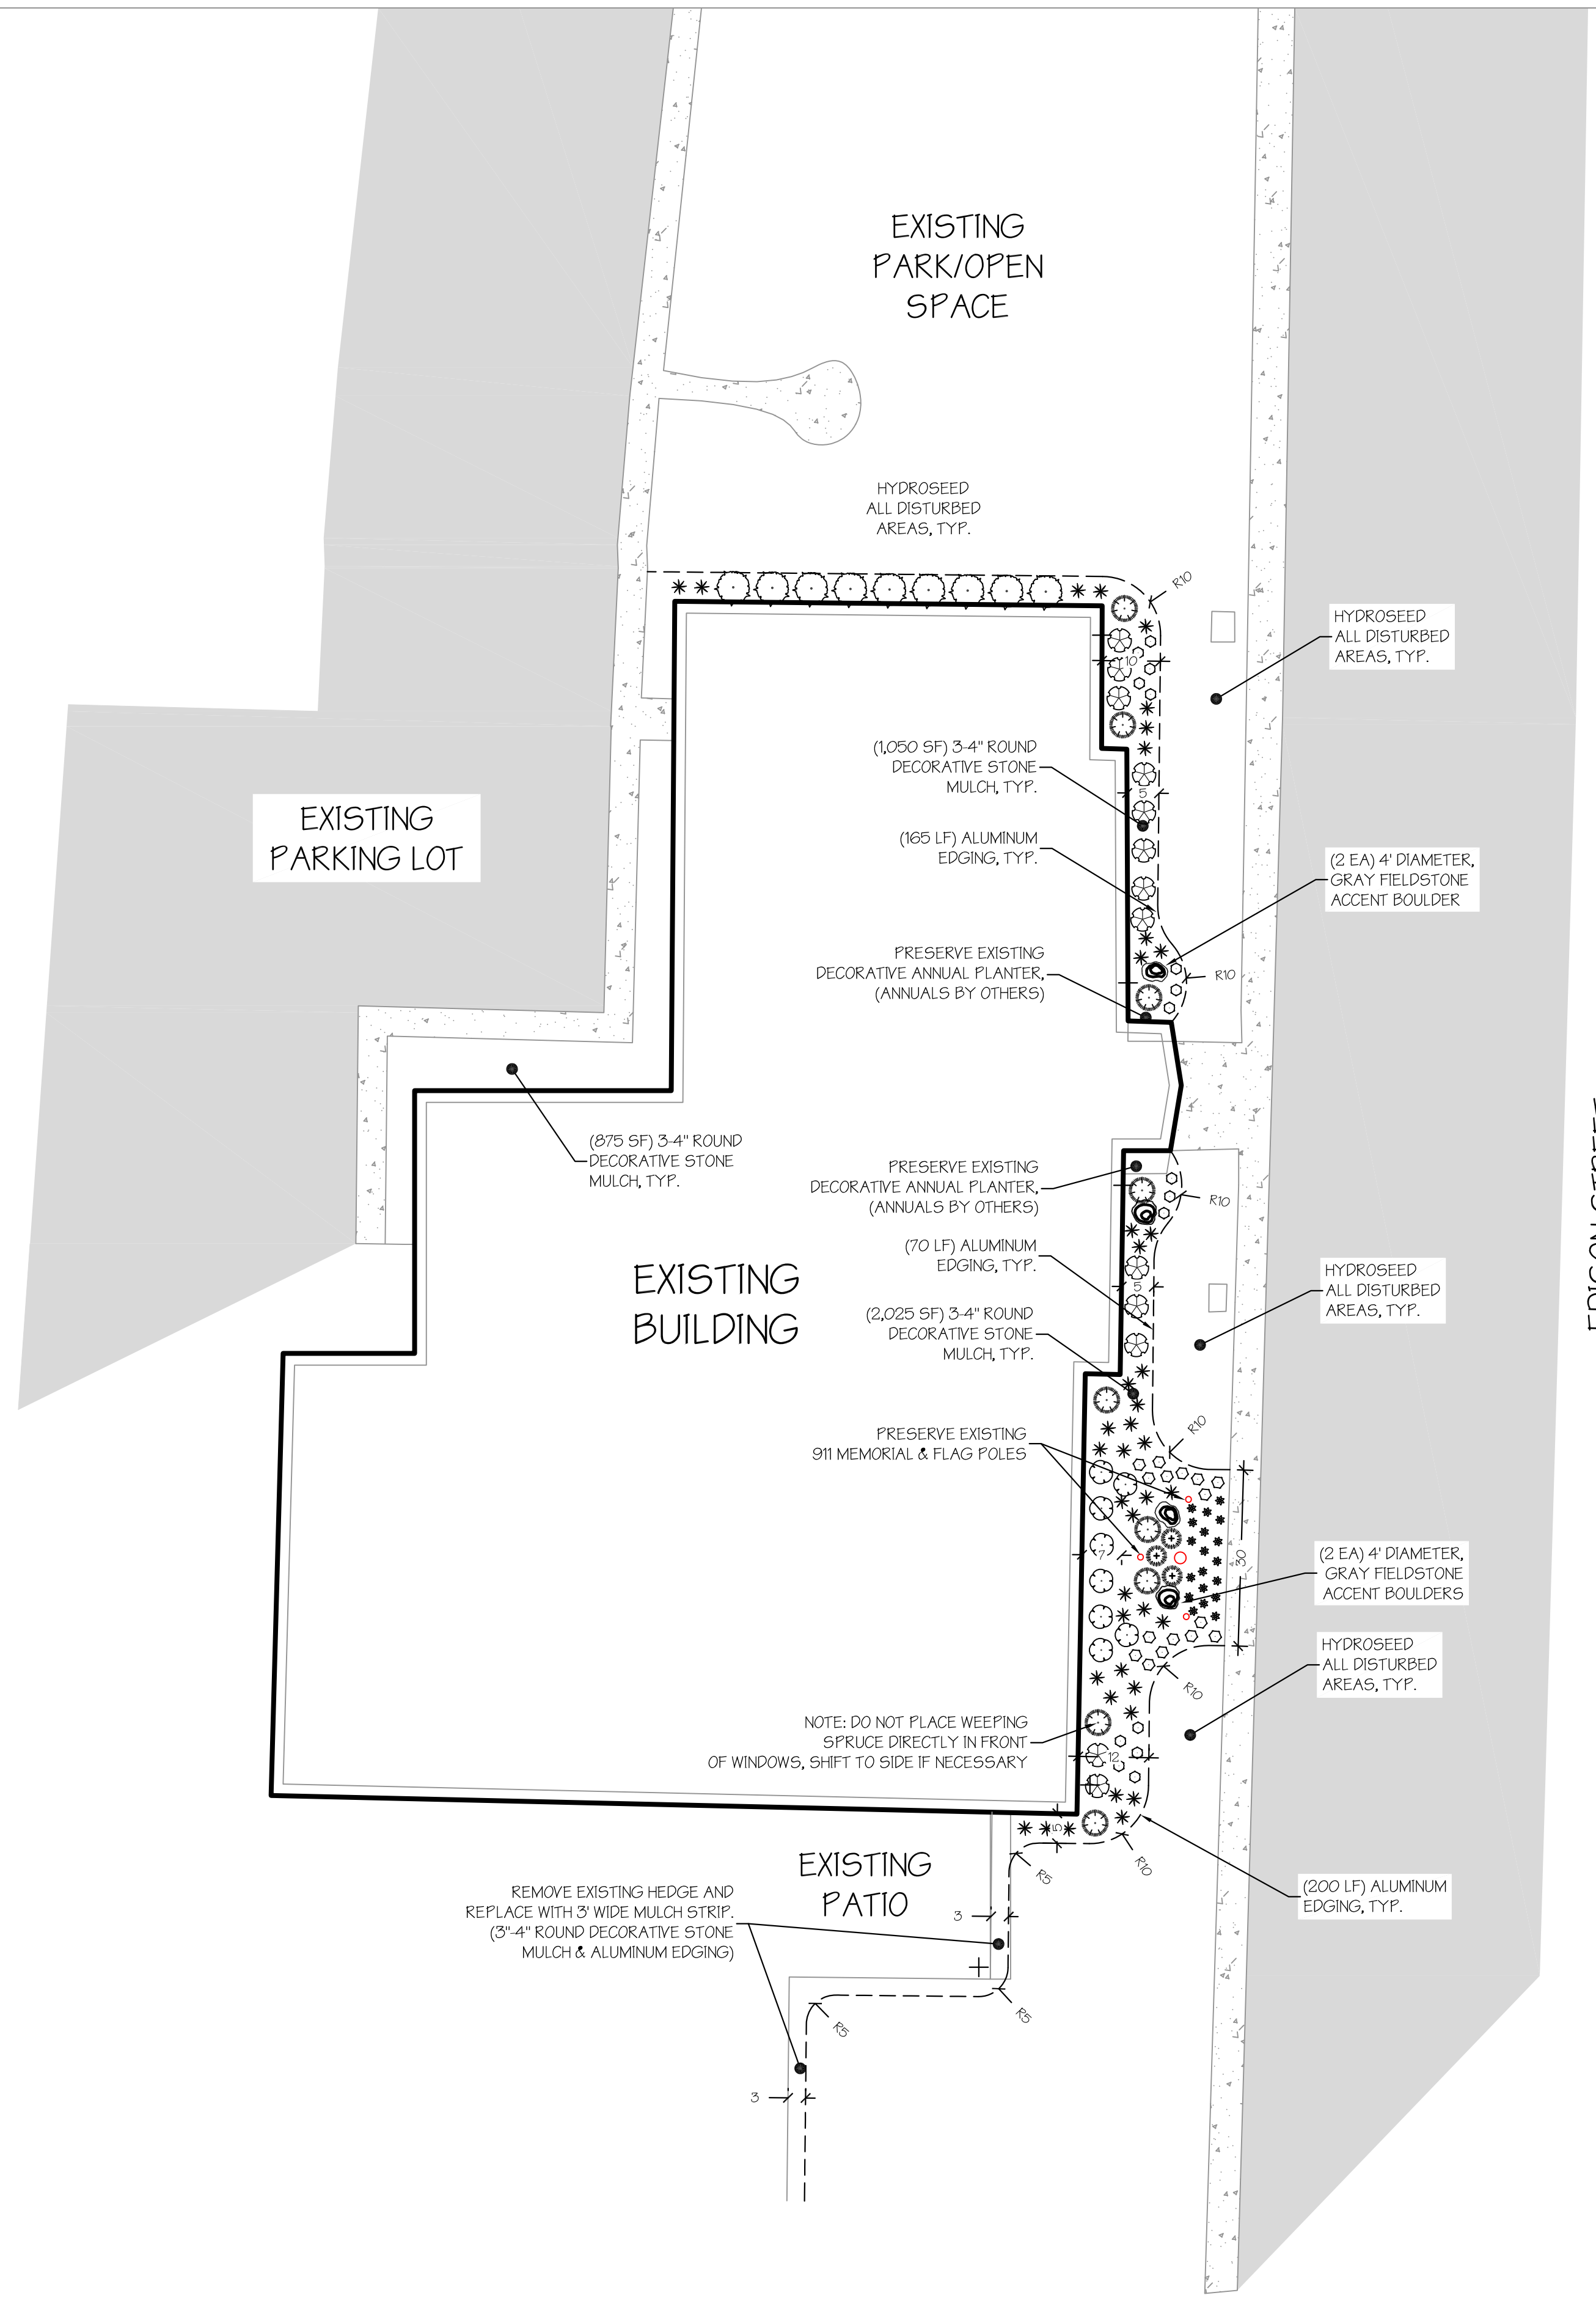

LANDSCAPE PLAN



GENERAL NOTES:

- CONTACT DIGGER'S HOTLINE 5 WORKING DAYS PRIOR TO THE START OF DEMOLITION/CONSTRUCTION.
- CONTRACTOR SHALL OBTAIN ALL NECESSARY PERMITS FOR PLANTING IN ALL R.O.W. AND WITHIN 300 FT. OF OHWM
- LANDSCAPE CONTRACTOR SHALL VERIFY ALL UTILITIES WHICH MAY EFFECT WORK.
- LANDSCAPE CONTRACTOR SHALL COORDINATE WORK WITH OTHERS AT SITE AND COMPLETE WORK PER OWNERS CONSTRUCTION SCHEDULE.
- ALL EXISTING/OVERGROWN FOUNDATION PLANTINGS WITHIN NEW BEDS TO BE REMOVED BY LANDSCAPE CONTRACTOR.
- ALL PLANT MATERIALS SHALL BE GUARANTEED ONE (1) FULL YEAR UPON TOTAL COMPLETION AND ACCEPTANCE BY OWNER, WITH ONE TIME REPLACEMENT AT APPROPRIATE TIME OR UPON REQUEST OF OWNER.
- REPLACEMENT TOPSOIL SHALL BE CLEAN, FREE OF STONES, WEEDS AND OTHER UNDESIRABLE DEBRIS.
- PLANTING SOIL MIX (INCIDENTAL COST ITEM)
 1. MIX 1 LB. 5-20-20 COMMERCIAL FERTILIZER PER CU. YD. TOPSOIL.
 2. THOROUGHLY MIX 1-PART SAND AND 1-PART PEAT MOSS WITH 5-PARTS FERTILIZER AND TOPSOIL.
- USE PLANTING SOIL AT ALL LOCATIONS PER DETAILS THIS SHEET.
- LANDSCAPE CONTRACTOR SHALL VERIFY TOPSOIL DEPTH AND NOTIFY OWNER OF ANY DEFICIENCY.
- WHERE EXISTING CONCRETE/ASPHALT AREAS ARE TO BE REPLACED WITH LANDSCAPING, PROVISIONS SHOULD BE TAKEN TO COORDINATE EXCAVATION OF SUBSOIL TO A DEPTH OF 18" WITH GRADING CONTRACTOR. REPLACE WITH COMPACTED TOPSOIL. ALL AREAS TO BE LANDSCAPED AND SODDED SHALL BE GRADED SMOOTH AND EVEN.
- LANDSCAPE CONTRACTOR IS RESPONSIBLE FOR SEEDING OR SODDING ALL AREAS WHICH ARE DISTURBED BY CONSTRUCTION INCLUDING ALL R.O.W. AND ADJACENT PROPERTIES.
- LANDSCAPE CONTRACTOR TO INSTALL 'CURV-RITE' 1/2" X 4" ALUMINUM EDGING - BRONZE COLOR AROUND ALL PLANTING BEDS AS SHOWN ON THIS PLAN, UNLESS OTHERWISE SPECIFIED.
- LANDSCAPE CONTRACTOR SHALL CLEAN ALL PAVEMENT AREAS AFTER ALL LANDSCAPE INSTALLATION IS COMPLETE AND ACCEPTED BY OWNER. DAILY AS DEEMED NECESSARY BY THE CITY.
- GENERAL CONTRACTOR TO SWEEP PAVEMENT AREAS PRIOR TO TURN OVER TO OWNER.

PLANT SCHEDULE

EVERGREEN TREES	COMMON NAME	BOTANICAL NAME	SIZE	CONTAINER	QTY
	Weeping White Spruce	<i>Picea glauca</i> 'Pendula'	5' Ht.	B&B	9
DECIDUOUS SHRUBS	COMMON NAME	BOTANICAL NAME	SIZE	CONTAINER	QTY
	Dwarf Red Twig Dogwood	<i>Cornus sericea</i> 'Alleman's Compact'	3 gal.	Cont.	8
	Tiny Wine Ninebark	<i>Physocarpus opulifolius</i> 'SMPOTW'™	3 gal.	Cont.	13
	Gro-Low Fragrant Sumac	<i>Rhus aromatica</i> 'Gro-Low'	3 gal.	Cont.	9
EVERGREEN SHRUBS	COMMON NAME	BOTANICAL NAME	SIZE	CONTAINER	QTY
	Mini Arcade Juniper	<i>Juniperus sabin</i> 'Mini Arcade'	3 gal.	Cont.	3
PERENNIALS	COMMON NAME	BOTANICAL NAME	SIZE	CONTAINER	QTY
	Karl Foerster Feather Reed Grass	<i>Calamagrostis x acutiflora</i> 'Karl Foerster'	1 gal.	Cont.	41
	Magnus Purple Coneflower	<i>Echinacea purpurea</i> 'Magnus'	1 gal.	Cont.	16
	Fireball Bee Balm	<i>Monarda didyma</i> 'Fireball'	1 gal.	Cont.	16
	Tara Prairie Dropseed	<i>Sporobolus heterolepis</i> 'Tara'	1 gal.	Cont.	19




revi DESIGN, LLC.
outdoor designers
& artists

THIS DOCUMENT AND THE IDEAS/DESIGNS INCORPORATED HEREIN IS AN INSTRUMENT OF PROFESSIONAL SERVICE AND IS NOT TO BE USED, IN WHOLE OR IN PART, FOR ANY OTHER PROJECT WITHOUT THE WRITTEN CONSENT OF REVIDESIGN, LLC.

715 355 7384
www.revi-design.com

1000 mcdonald st.
wausau, wi 54403

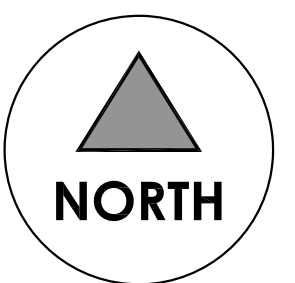

ANTIGO
CITY HALL

CLIENT
City of Antigo
700 Edison St.
Antigo, WI

ISSUE
MARCH 2022

EDIT
MARCH 2022

PROJECT #
004-2022

SHEET TITLE
LANDSCAPE
PLAN

DRAWN BY
KS

CHECK BY
DS

LA

L1.0