


SHEET NOTES:

1. INSTALL BLANK PLYWD. PANEL OVER OBSOLETE REGISTER.
2. REPLACE DAMAGED 2x2 PINE END AT OVERHEAD TRAP DOOR TRACK.
3. ADD NEW 1x6 WOOD BASEBOARD AT THIS LANDING, EXCEPT AT EXTERIOR WALL.
4. NEW POWER RECEPTACLE AT EXISTING SUMP PUMP IN THIS LOCATION.
5. REPLACE LAMINATE AT 15' LONG COUNTERTOP & LAMINATE BACKSPLASH, AND 4-1/2" VERTICAL EDGE, OR REPLACE WITH NEW COUNTERTOP TO MATCH EXISTING DIMENSIONS. NEW LAMINATE TO BE IDENTIFIED BY ARCHITECT FROM MANUFACTURER'S BASE LINE.
6. REPLACE ONE BROKEN MIRROR 15"x 24" OVER MAKE-UP COUNTER. MOUNT WITH COMMON PLASTIC CLIPS TO MATCH REMAINING 5 MIRRORS.
7. REPAIR WALL OUTLET.
8. REPLACE BROKEN WIRE GLASS AT OPERABLE SASH OF ALUMINUM SLIDING WINDOW. SASH SIZE APPROXIMATELY 16" x 26". SECURITY BARS AT OUTSIDE OF WINDOW TO REMAIN.
9. EXISTING CABINET, NO WORK REQUIRED.
10. CONCRETE EXPANSION JOINT, TYPICAL.
11. SEE PROJECT MANUAL FOR ADDITIONAL WORK IN THIS PROJECT AREA AND OTHER AREAS OF THE BUILDING. SEE PROJECT MANUAL FOR ADDITIONAL DESCRIPTIONS.

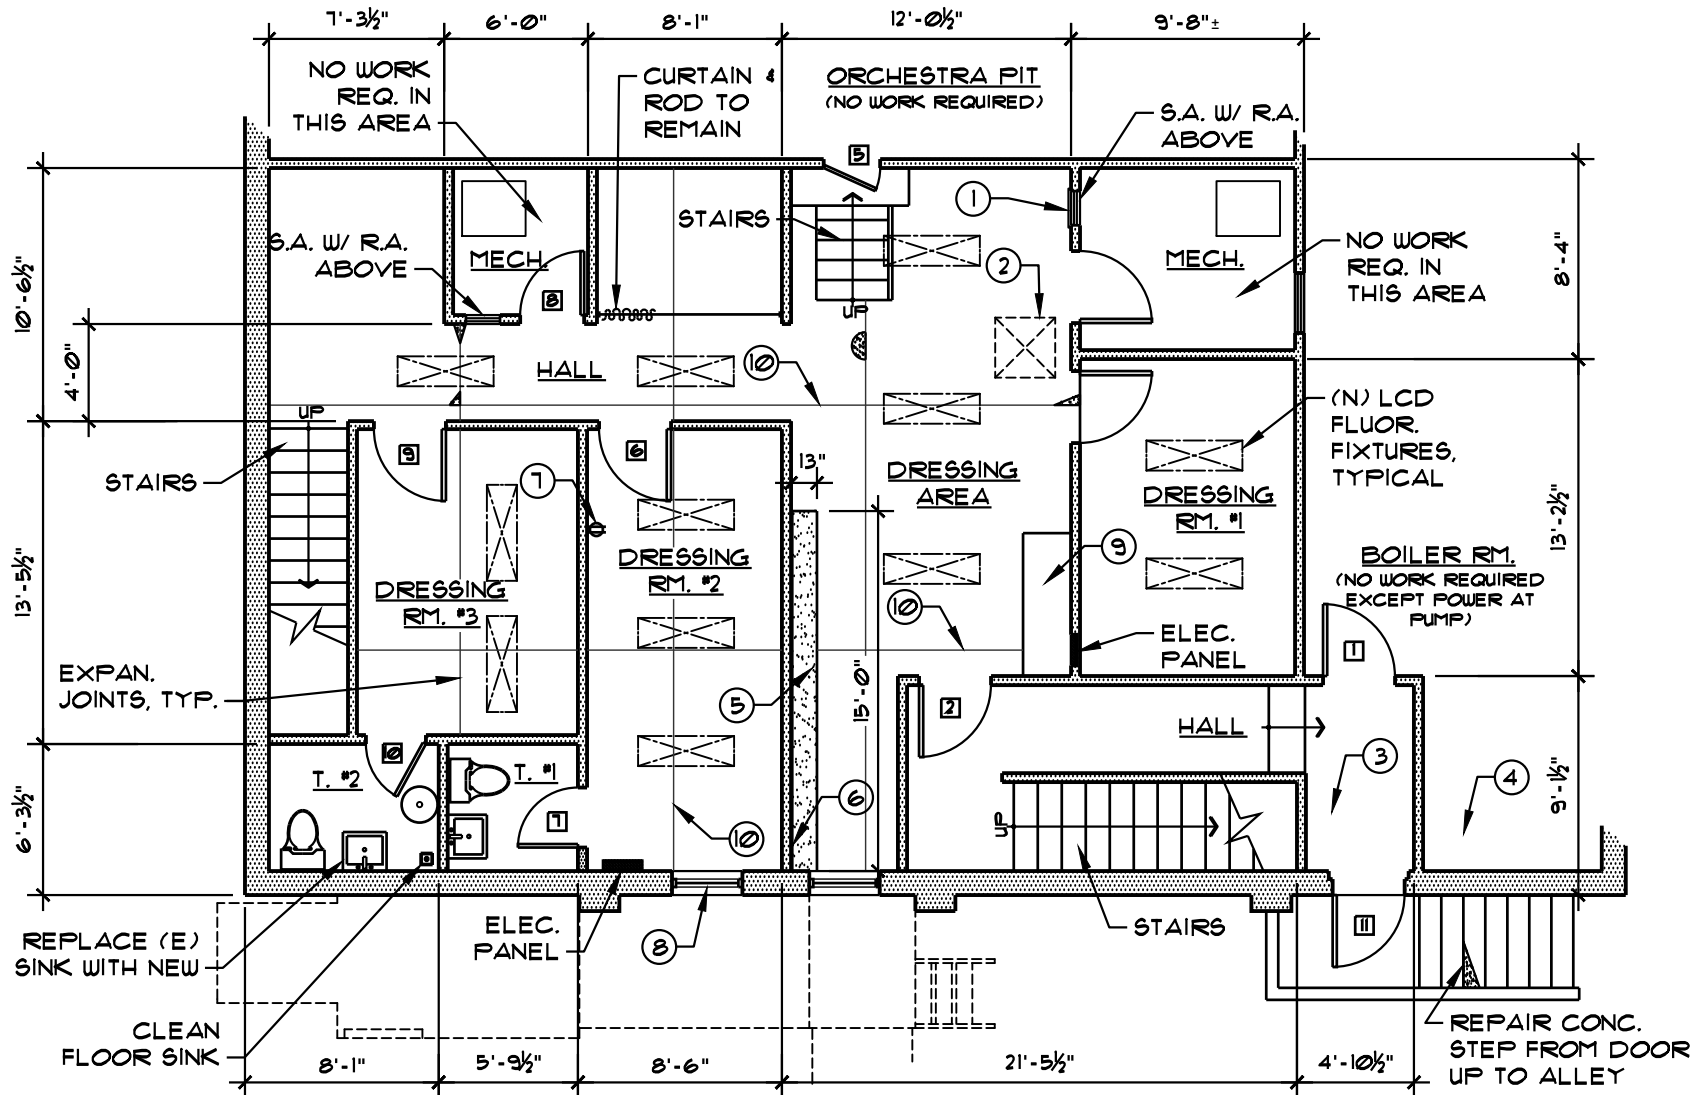

PARTIAL FLOOR PLAN

SCALE: 1/8" = 1'-0"

SHEET:	PARTIAL FLOOR PLAN
PROJECT:	SHULER THEATER 131 NORTH 2ND STREET RATON, NEW MEXICO 87740
DATE:	4/22/2015
SCALE:	AS SHOWN
DRAWN:	MGH
SHEET:	A1