




REAR ELEVATION 1/4"=1'0"

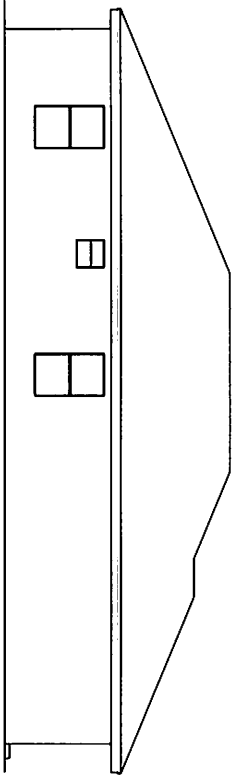

LEFT ELEVATION 1/4"=1'0"

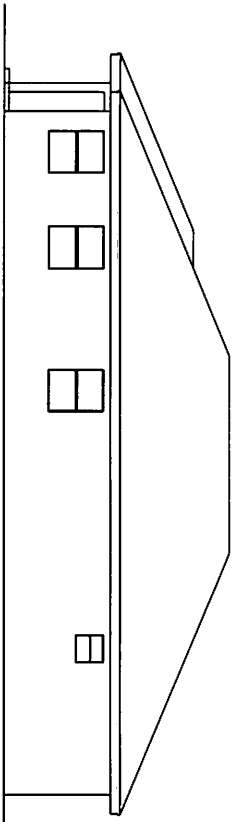

RIGHT ELEVATION 1/4"=1'0"

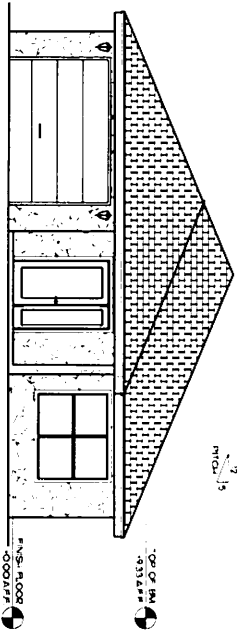


FRONT ELEVATION 1/4"=1'0"

SHEET NO. 19142 A-2 Sheet No.	DUHART ULYSSES & ETHEL 332 ELLSWORTH ST. DAYTONA BEACH, FL. 32114	DRAWN BY DAVID C. LEETE ARO00731	HANDY HELPER DRAFTING 386-846-2450	DATE	DRAW NUMBER
				REVISED	

**FLOOR PLAN 1/4"=1'-0"**

LIVING AREA - 1377 SF  
 GARAGE - 283 SF  
 TOTAL UNDER ROOM - 1660 SF

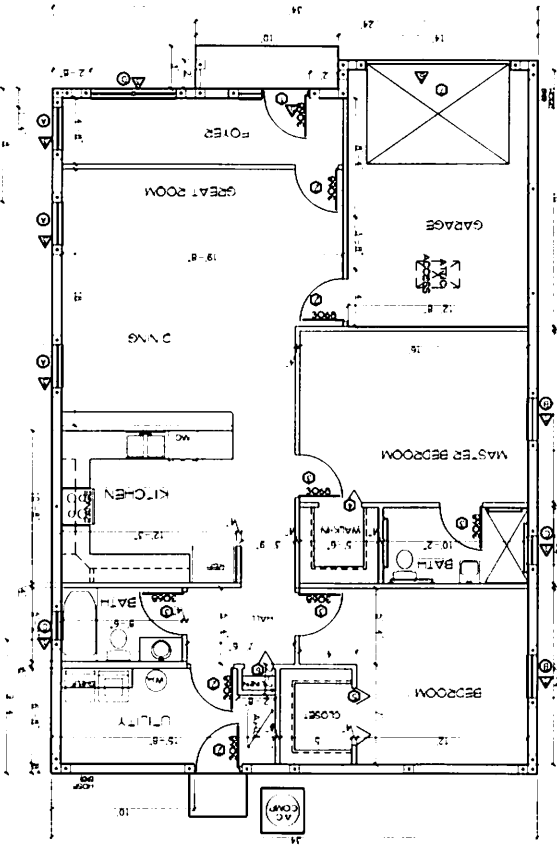

ALL LINTES CAST CORE  
 1. 18" x 24" - 18" x 24"  
 2. 18" x 24" - 18" x 24"  
WINDOW SCHEDULE

MARK	SIZE	TYPE	FINISH	APPOINT
S-1	18" x 24"	WT	FINISH	APPOINT
S-2	18" x 24"	WT	FINISH	APPOINT
DOOR SCHEDULE

MARK	SIZE	TYPE	FINISH	APPOINT
D-1	36" x 80"	WT	FINISH	APPOINT
D-2	36" x 80"	WT	FINISH	APPOINT
**INDEX:**  
 A-1 FLOOR & SITE PLANS  
 E-1 ELEVATIONS  
 E-2 ELECTRICAL PLAN  
 S-1 FOUNDATION PLAN  
 S-2 ROOF FRAMING PLAN


1. ALL DIMENSIONS ARE TO FACE UNLESS NOTED OTHERWISE.  
 2. ALL DIMENSIONS ARE TO FACE UNLESS NOTED OTHERWISE.  
19142  
 DUHART LUTSSES & ETHEL  
 332 ELLSWORTH ST.  
 DAYTONA BEACH, FL 32114

DAVID C. LEETE  
 AR000731

HANDY HELPER DRAFTING  
 386-846-7450

DATE: \_\_\_\_\_  
 DRAWN BY: \_\_\_\_\_

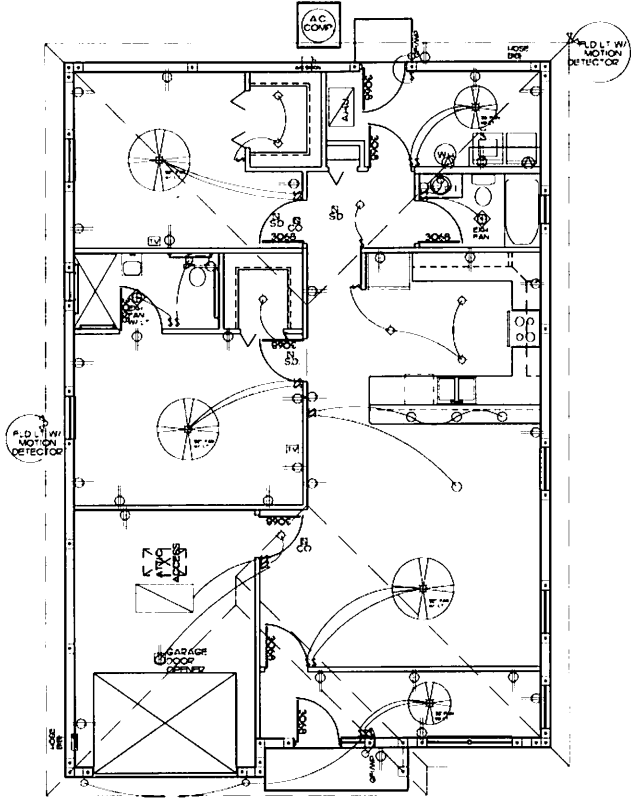


ELECTRICAL PLAN 1/4"=1'-0"

ELECTRICAL SCHEDULE		
ITEM	K. WATTS	REMARKS
GEN. LIG. P. SW.	31	
A.C.	150	
BRNCE	22	
REL.	10	
D.W.	12	
DISP.	12	
V.H.	45	
WASH. & DRY.	20	
SW. APPL.	20	
SPARES	10	
CEILING FANS	16	
TOTAL K.W.'S	454	
BRNCE + A.C. + 10*	21	
REL. + 40*	62	
TOTAL LOAD	267	
TOTAL AMPS	107.4	INSTALL. 200AMP SERVICE


ELECTRICAL LEGEND	
SYMBOL	DESCRIPTION
○	RECESSED LIGHT FIXTURE
○	CEILING LIGHT FIXTURE
○	WALL MOUNTED LIGHT FIX.
○	ONE POLE SWITCH
○	3 WAY SWITCH
○	DUPLEX OUTLET
○	DUPLEX OUTLET-GRY. WOOD
○	GROUND FAULT DUPLEX OUTLET
○	GROUND FAULT DUPLEX OUTLET WATER PROOF
○	SPECIAL PURPOSE DUPLEX OUTLET
○	TELEPHONE OUTLET
○	TELEVISION CABLE OUTLET
○	FLOOD LIGHTS
○	SHOCK DET.
○	2 1/2" FLOOR FIX.
○	1 1/2" FLOOR FIX.
○	EMERGENCY FAN
○	GARAGE DOOR OPN. RECEPT.
○	AIR CONDITIONER
○	CARBON MONOXIDE DETECTOR

NOTES:  
 1. ELECTRICAL CONTRACTOR SHALL COORDINATE PLACING METERS AND MAIN DISCONNECT WITH LOCAL HOODS, CONSTANT SPEED PUMPS, ELEVATOR SHAFTS, TRANSFORMERS SHALL BE LOCATED IN THE GARAGE ABOVE THE ELECTRICAL PANEL ROOM.  
 2. SHOCK DETECTOR SHALL BE INTERCONNECTED SO THAT THE ACTIVATION OF ANY SHOCK DETECTOR SHALL CAUSE ALL SHOCK DETECTORS TO SOUND.  
 3. SHOCK DETECTOR SHALL BE INTERCONNECTED TO ALL SHOCK DETECTORS WITHIN 5 FEET OF THE SHOCK DETECTOR.  
 4. SHOCK DETECTOR SHALL BE INTERCONNECTED TO ALL SHOCK DETECTORS WITHIN 5 FEET OF THE SHOCK DETECTOR.  
 5. PROVIDE GROUND FAULT PROTECTION ON ALL BEDROOM RECEPTACLES.  
 6. ELECTRICAL METERS, ALL SHOCK DET. TO BE HARD WIRED TO THE MAIN PANEL AND BEHIND ALUM. AT THE SAME TIME TO BE INSTALLED IN ALL BEDROOMS AND OUTSIDE ALL BEDROOMS.

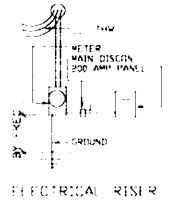

DATE	RELASED
COW NUMBER	
HANDY HELPER DRAFTING 386-846-2450	
CERTIFIED BY DAVID C. LEETE AR000731	
DLHART ULYSSES & ETHEL 332 ELLSWORTH ST. DAYTONA BEACH, FL. 32114	
1942	Sheet No
1-1	

COMPUTER GENERATED DRAWING - NO COPY - USER DRAWING & DESIGN - SEE 108-100

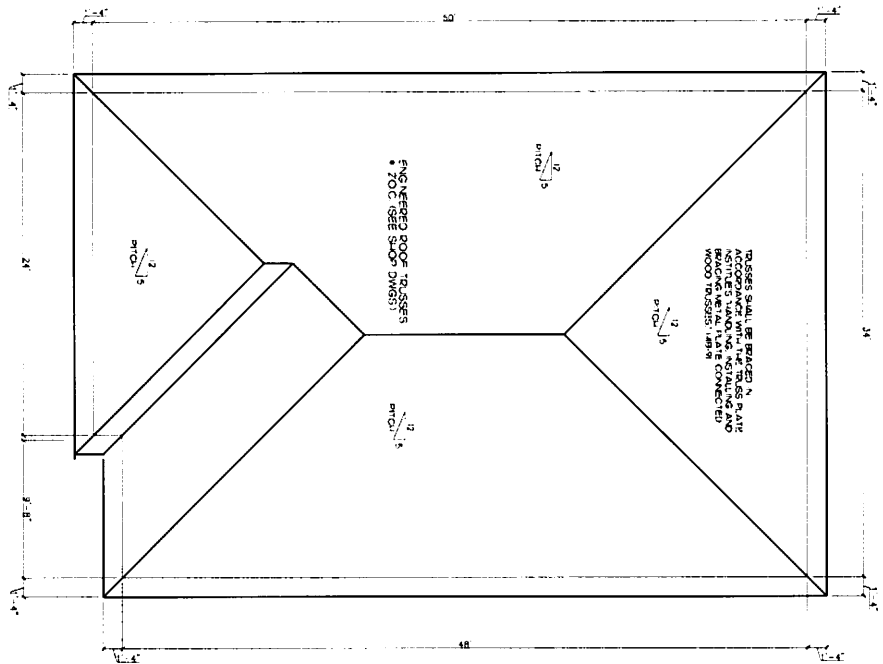

ROOF PLAN 1/4"=1'-0"


**TRUSS ANCHORS:**  
ALL LET-200

**ROOF ASSEMBLY/VALING DETAIL**

SEALING THE FASTENING  
7/16" O.S.B. OR OSB IN WOOD SHAKING  
WOOD SHAKING IS 5/8" OF ROOF SHAKING FROM  
ALL EDGES 4" O.C. AND 6" O.C. IN RIDGE ZONE

**ROOF VENTILATION**

1/4" RIDGE VENT @ 186" PER FOOT = 2374"  
1/4" RATED SCAFF @ 27.542" PER FOOT = 3150"

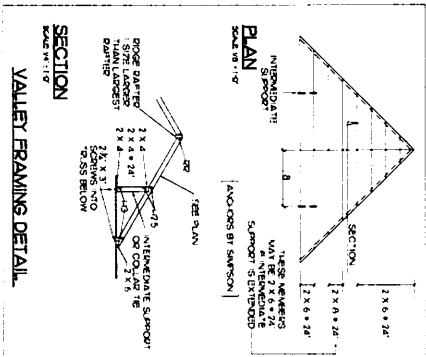

COMPUTER GENERATED DRAWING - MDT - LEEPER DRAFTING & DESIGN 386-846-2450	DUHART ULYSSES & ETHEL 332 ELLSWORTH ST. DAYTONA BEACH, FL. 32114	CERTIFIED BY DAVID C. LEETE ARO00731	HANDY HELPER DRAFTING 386-846-2450	DATE	COMM NUMBER
				REVISED	
SHEET NO S-2	PROJECT NO 9142				

