


C:\Users\greg\Documents\Revit Local Files\16174 - Architecture_greg.rvt 3/23/2016 11:31:05 AM

THIS DOCUMENT IS THE PROPERTY OF A2H, INC. AND ALL COMMON LAW, STATUTORY AND OTHER RESERVED RIGHTS SHALL BE RETAINED BY SAME. NO REPRODUCTION OR TRANSMISSION IN ANY FORM OR BY ANY MEANS, ELECTRONIC OR MECHANICAL, INCLUDING PHOTOCOPYING, RECORDING, OR BY ANY INFORMATION STORAGE AND RETRIEVAL SYSTEM, IS PERMITTED WITHOUT THE WRITTEN CONSENT OF A2H, INC. THE LIABILITY OF ANY CLAIMS OR DAMAGES ACCEPTED BY THE RESPONSIBLE PARTY SHALL BE LIMITED TO THE AMOUNT OF ANY CLAIMS OR DAMAGES ACCEPTED BY THE RESPONSIBLE PARTY.


D1
1" = 1'-0"

SECTION @ ACCESS PANEL

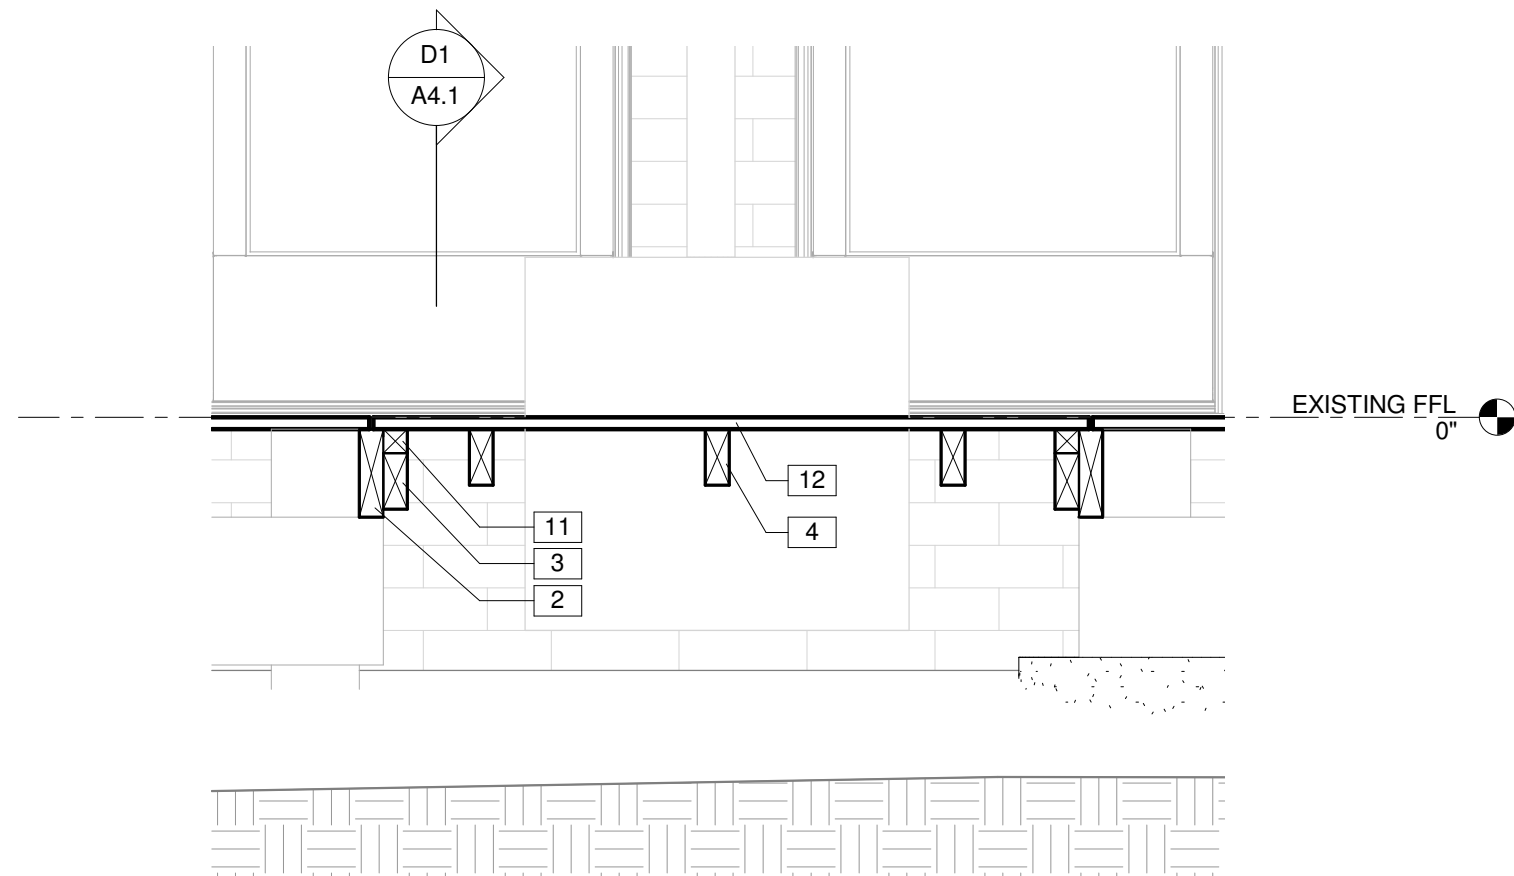

A2
1/2" = 1'-0"


DECK FRAMING @ ACCESS PANEL

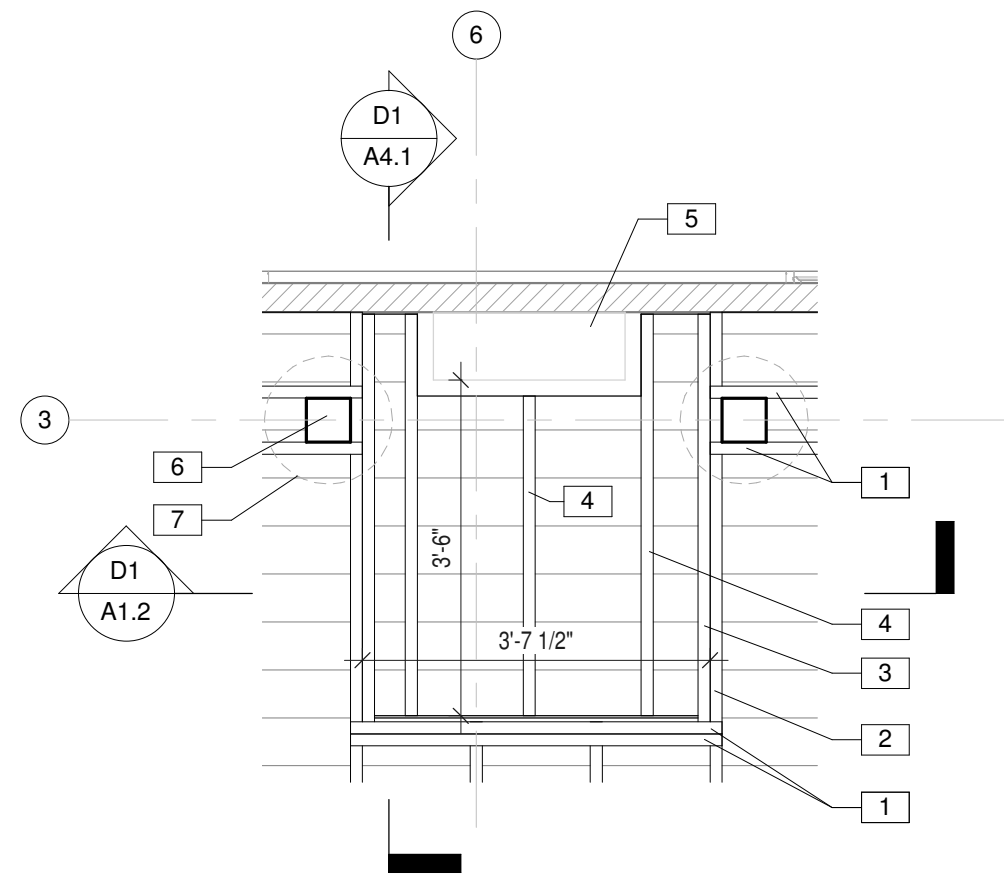

B3
1/4" = 1'-0"

DECK FRAMING

NOTE: THE INTENT IS FOR ALL NEW DECK MEMBERS, FRAMING, WOOD SPECIES, FOOTINGS, AND FINISHES TO MATCH EXISTING. ALL EXPOSED SURFACES ARE TO BE FINISHED TO MATCH EXISTING DECK. WHERE SPECIFIC CONDITIONS ARE REFERENCED, NOTIFY ARCHITECT OF ANY VARIATIONS FROM EXISTING DECK.

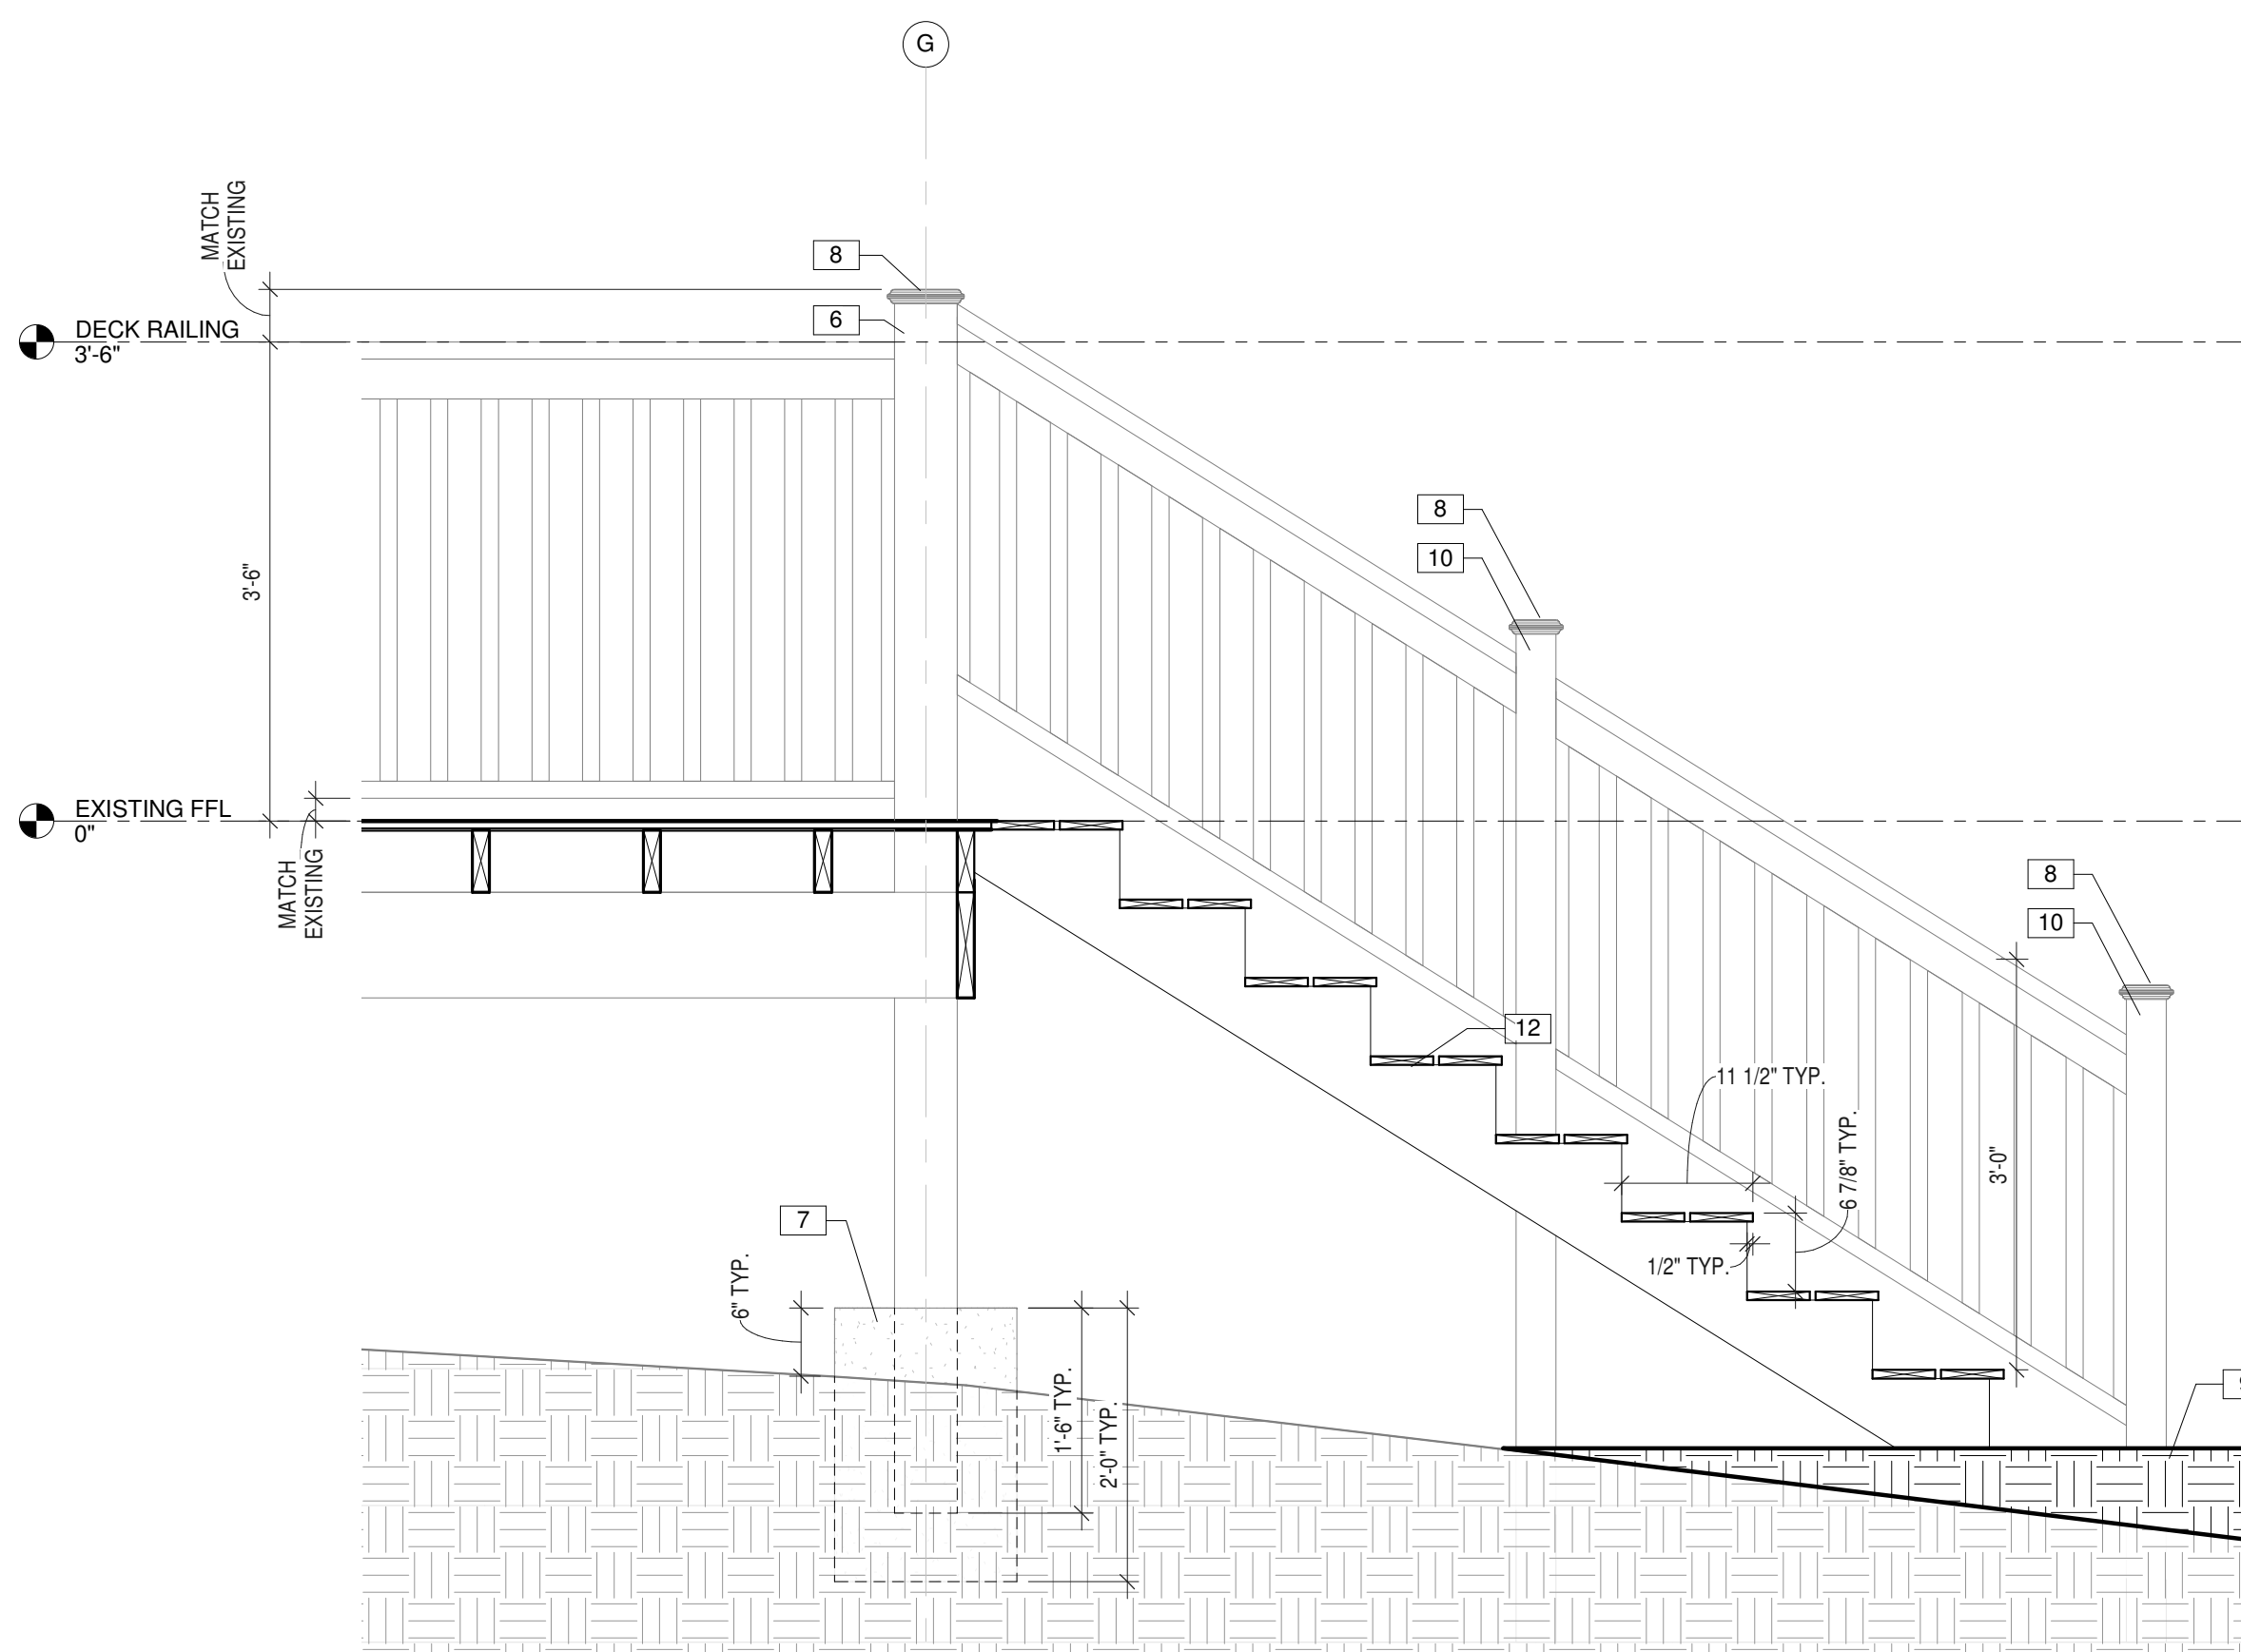

D3
3/4" = 1'-0"

SECTION @ NEW STAIRS

NOTE: THE INTENT IS FOR ALL NEW DECK MEMBERS, FRAMING, WOOD SPECIES, FOOTINGS, AND FINISHES TO MATCH EXISTING. ALL EXPOSED SURFACES ARE TO BE FINISHED TO MATCH EXISTING DECK. WHERE SPECIFIC CONDITIONS ARE REFERENCED, NOTIFY ARCHITECT OF ANY VARIATIONS FROM EXISTING DECK.

KEYNOTE LEGEND	
	DESCRIPTION
1	TREATED WOOD 2X10. FASTENERS/ATTACHMENT TO MATCH EXISTING DECK.
2	TREATED WOOD 2X6. FASTENERS/ATTACHMENT TO MATCH EXISTING DECK.
3	TREATED WOOD 2X4 ANCHORED TO ADJACENT 2X6 ONLY, TO CREATE LEDGE FOR ACCESS PANEL.
4	TREATED WOOD 2X4. FASTENERS/ATTACHMENT TO MATCH EXISTING DECK.
5	EXISTING ELECTRICAL EQUIPMENT. PAINT TO MATCH BRICK.
6	TREATED WOOD 6X6 POST. FASTENERS/ATTACHMENT TO MATCH EXISTING DECK.
7	16" DIAMETER 4,000 LB 5% AIR ENTRAINED CORE CONCRETE FOOTING. TYP. @ EA. NEW 6X6 POST. CONTRACTOR TO VERIFY FOOTING FOR BEARING. VERTICAL PLACEMENT AS DIMENSIONED.
8	NEW WOOD CAP TO MATCH EXISTING, TYP. EACH POST @ RAILING.
9	MODIFY EXISTING GRADE AS REQUIRED TO PROVIDE 4'-6" X 4'-6" LEVEL SURFACE EVEN WITH BOTTOM SURFACE OF FIRST RISER.
10	TREATED WOOD 4X4 POST. FASTENERS/ATTACHMENT TO MATCH EXISTING STAIR.
11	TREATED WOOD 2X2 ANCHORED TO ACCESS PANEL ONLY. FASTENERS/ATTACHMENT TO MATCH EXISTING DECK.
12	TREATED WOOD 1X6. FASTENERS/ATTACHMENT TO MATCH EXISTING DECK.

IH CLUBHOUSE IMPROVEMENTS
CITY OF LAKELAND
4523 CANADA ROAD, LAKELAND, TN 38002

REVISIONS

PROJECT NO.

16174

DATE:

MARCH 23, 2016

DRAWN:

GRM

CHECKED:


JDE

SHEET TITLE:

DECK FRAMING PLAN,
STAIR SECTIONS AND
DETAILS

SHEET NO:

A1.2

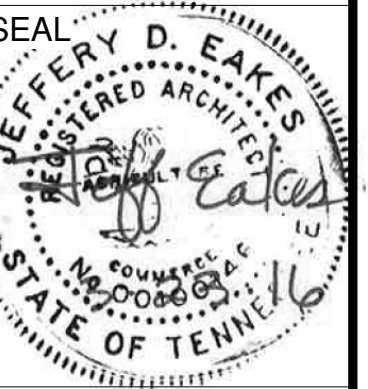

A2H
ENGINEERS - ARCHITECTS - PLANNERS
3808 Baker Parkside Road
Lakeland, TN 38002
931.372.4644
www.a2h.com