

# SANTA ROSA COUNTY BOARD OF COUNTY COMMISSIONERS

## SANTA ROSA COUNTY COMMISSION CHAMBER RENOVATIONS

6495 CAROLINE ST. MILTON FL 32570

JULY 24, 2023


### SHEET INDEX

T-1 INDEX, SCOPE/SPECS  
A-1 PLAN, ELEVATION, DETAILS



SAM MARSHALL ARCHITECTS  
325 S. PALAFOX STREET  
PENSACOLA, FL 32502  
(850) 433-7842  
(850) 433-0510 fax

## SANTA ROSA COUNTY COMMISSION CHAMBERS RENOVATIONS

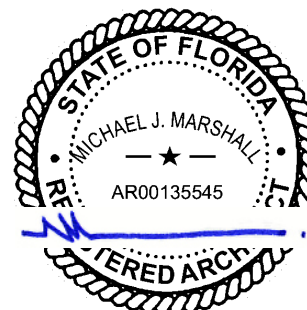

#### REVISIONS

| No. | Description | Date |
|-----|-------------|------|
|     |             |      |
|     |             |      |

Title:  
**SHEET INDEX  
SCOPE/SPECS**

Scale: As Noted  
Date: JULY 24, 2023  
Drawn By: MM  
Checked By: DA  
Approved By: DA

Dwg. No.

T-1



INTERIOR WALL VIEW  
(NEW WINDOWS PHOTO SHOPPED)




COMMISSION CHAMBERS




EXTERIOR WALL VIEW  
(NEW WINDOWS PHOTO SHOPPED)

#### VICINITY MAP (n.t.s.)

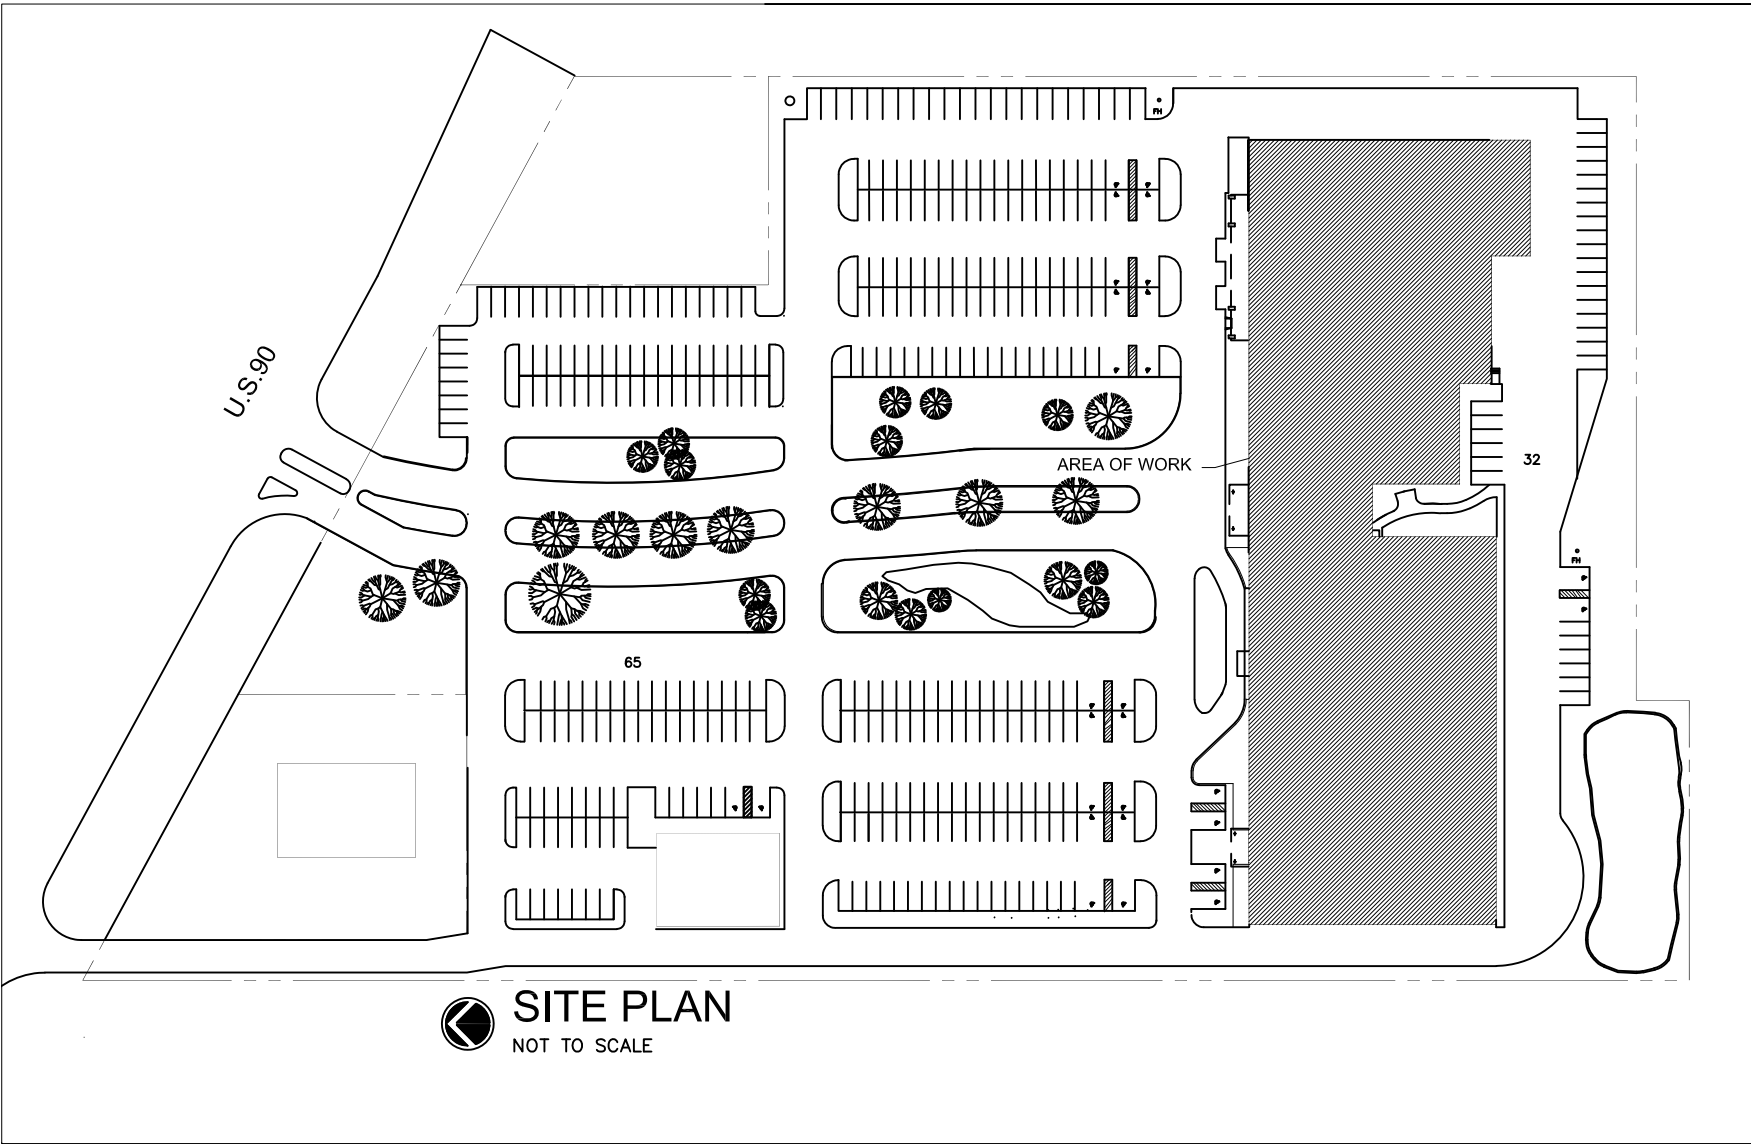




NOTE:  
1. SAWCUT & REMOVE EXISTING WALL TO EXTENT SHOWN.  
TAKE CARE TO PRESERVE ADJACENT FINISHES.  
2. INSTALL STEEL FRAMING FROM INSIDE. REUSE EXISTING METAL STUDS.  
3. INSTALL ALUM. STOREFRONT WINDOWS TO A WEATHERTIGHT CONDITION.  
4. PATCH INTERIOR & EXTERIOR FINISHES AS SHOWN.

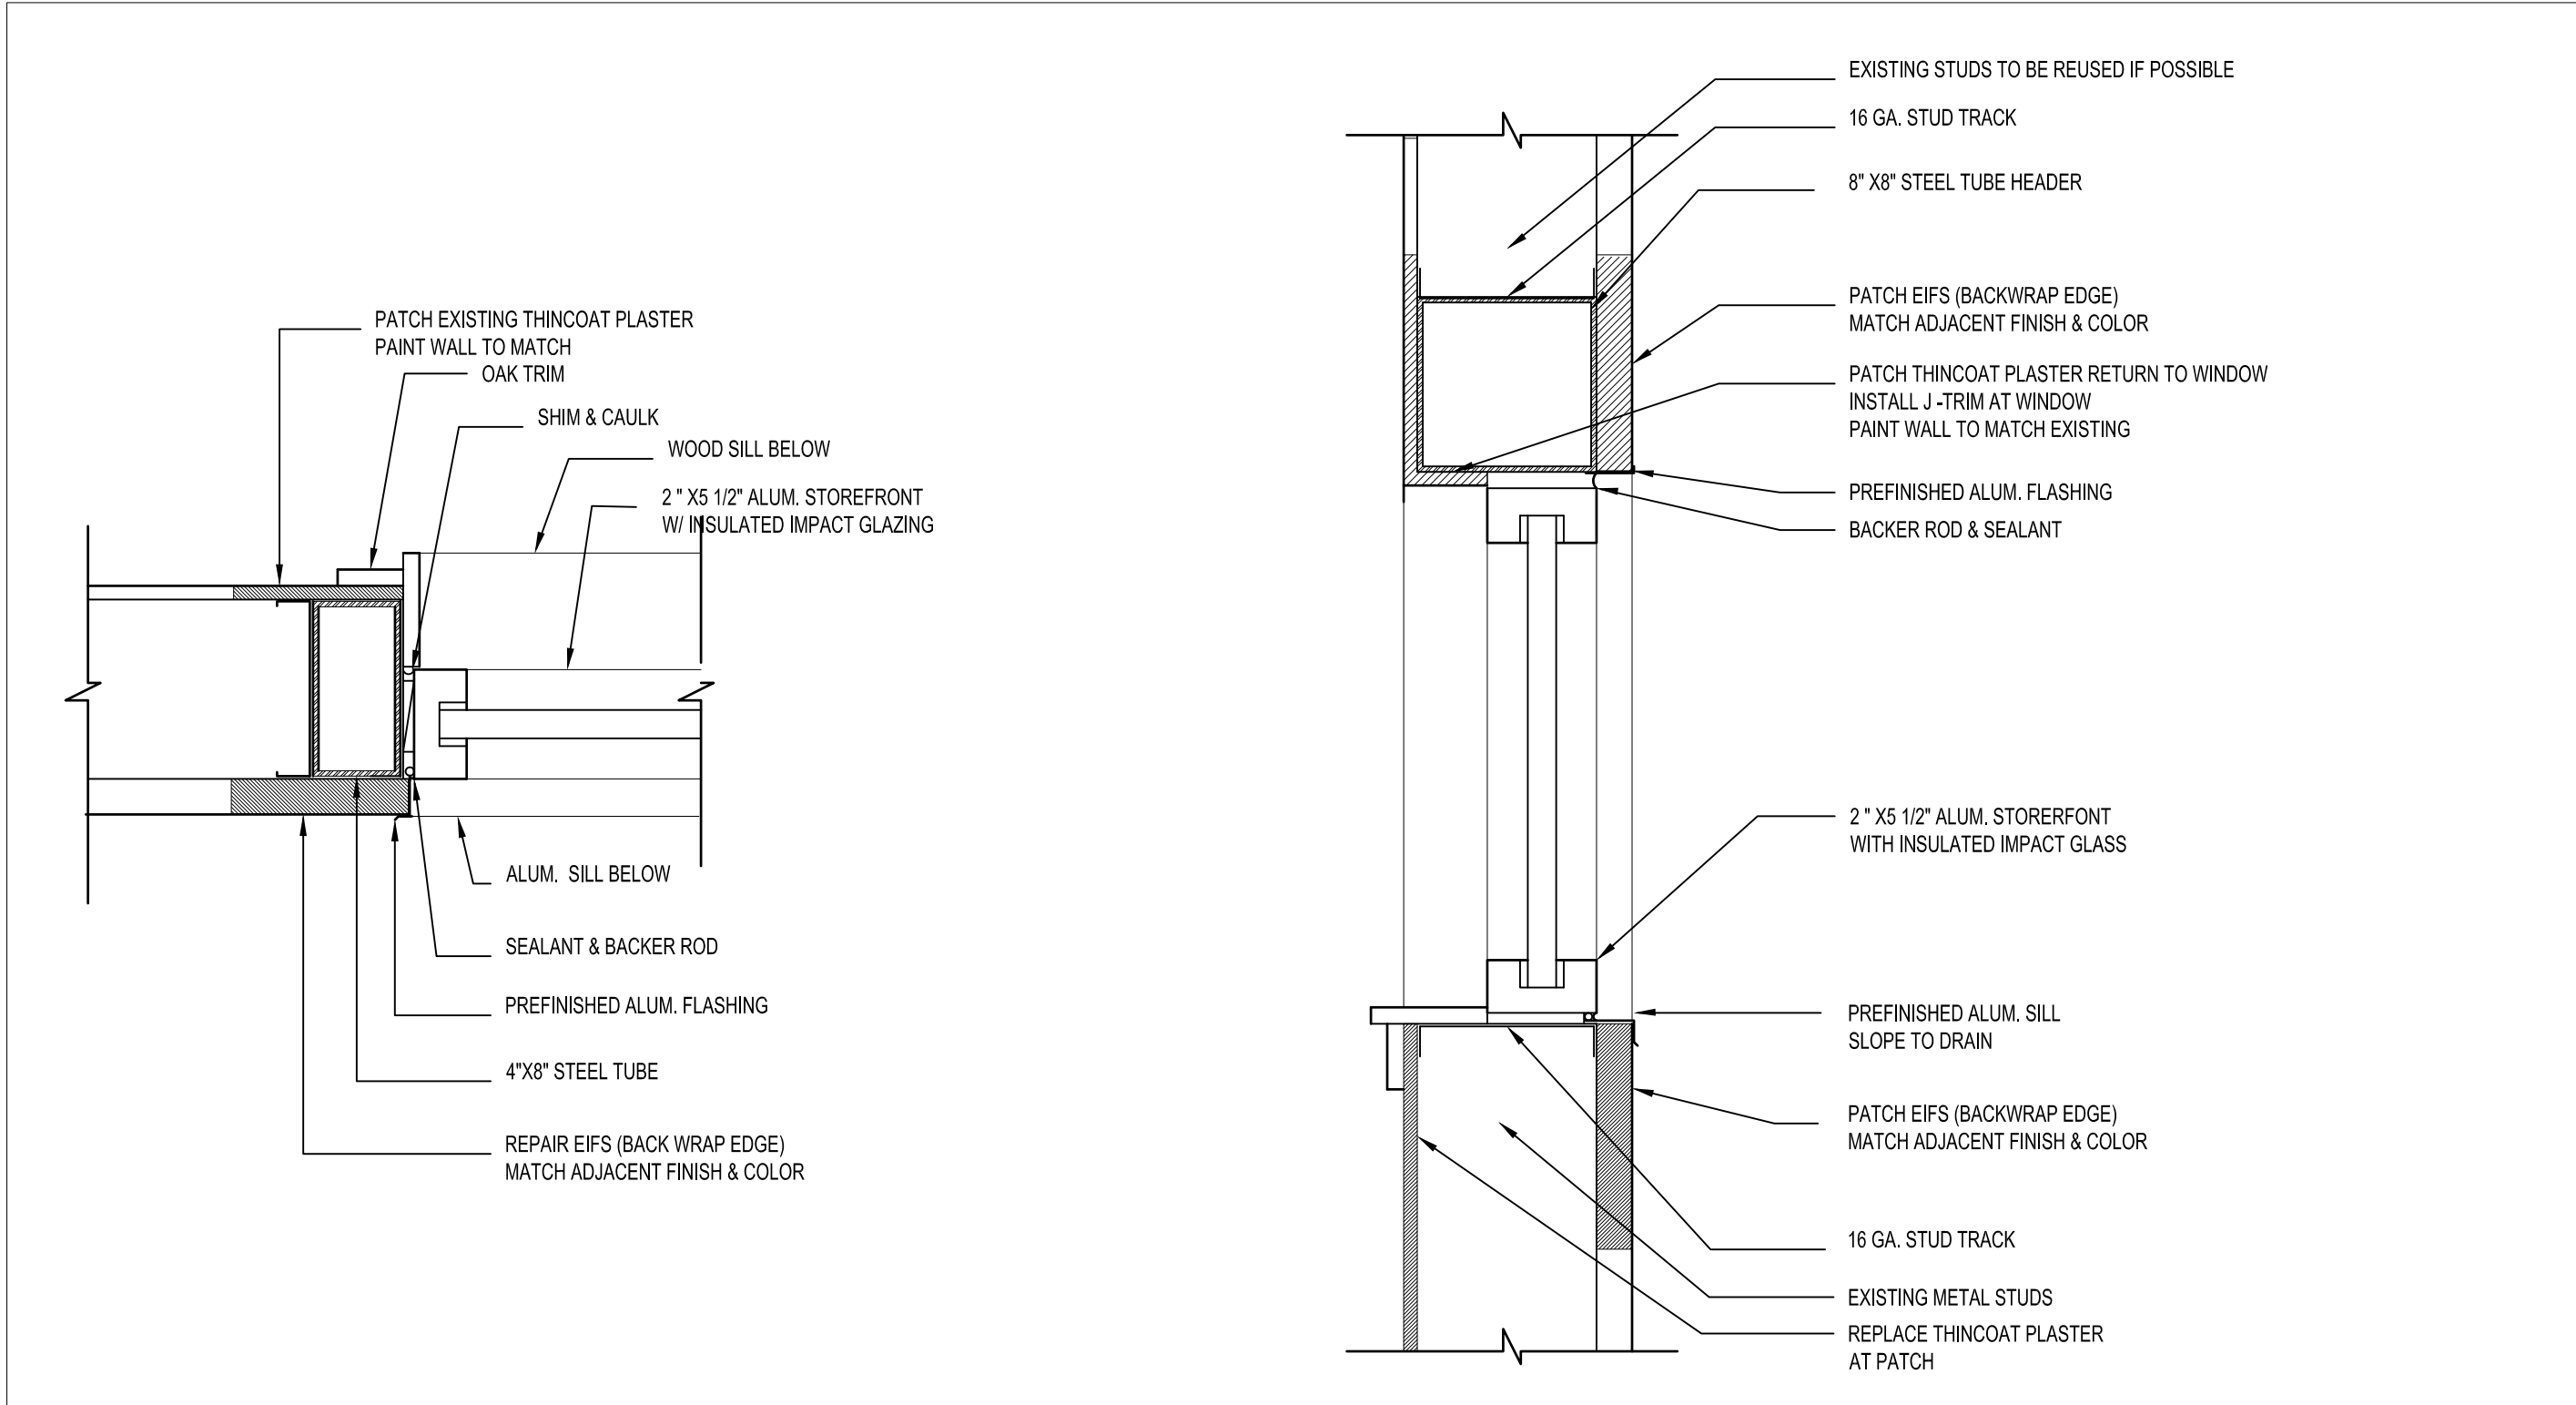


5 JAMB DETAIL  
SCALE: 1 1/2" = 1'-0"


6 HEAD & SILL DETAIL  
SCALE: 1 1/2" = 1'-0"

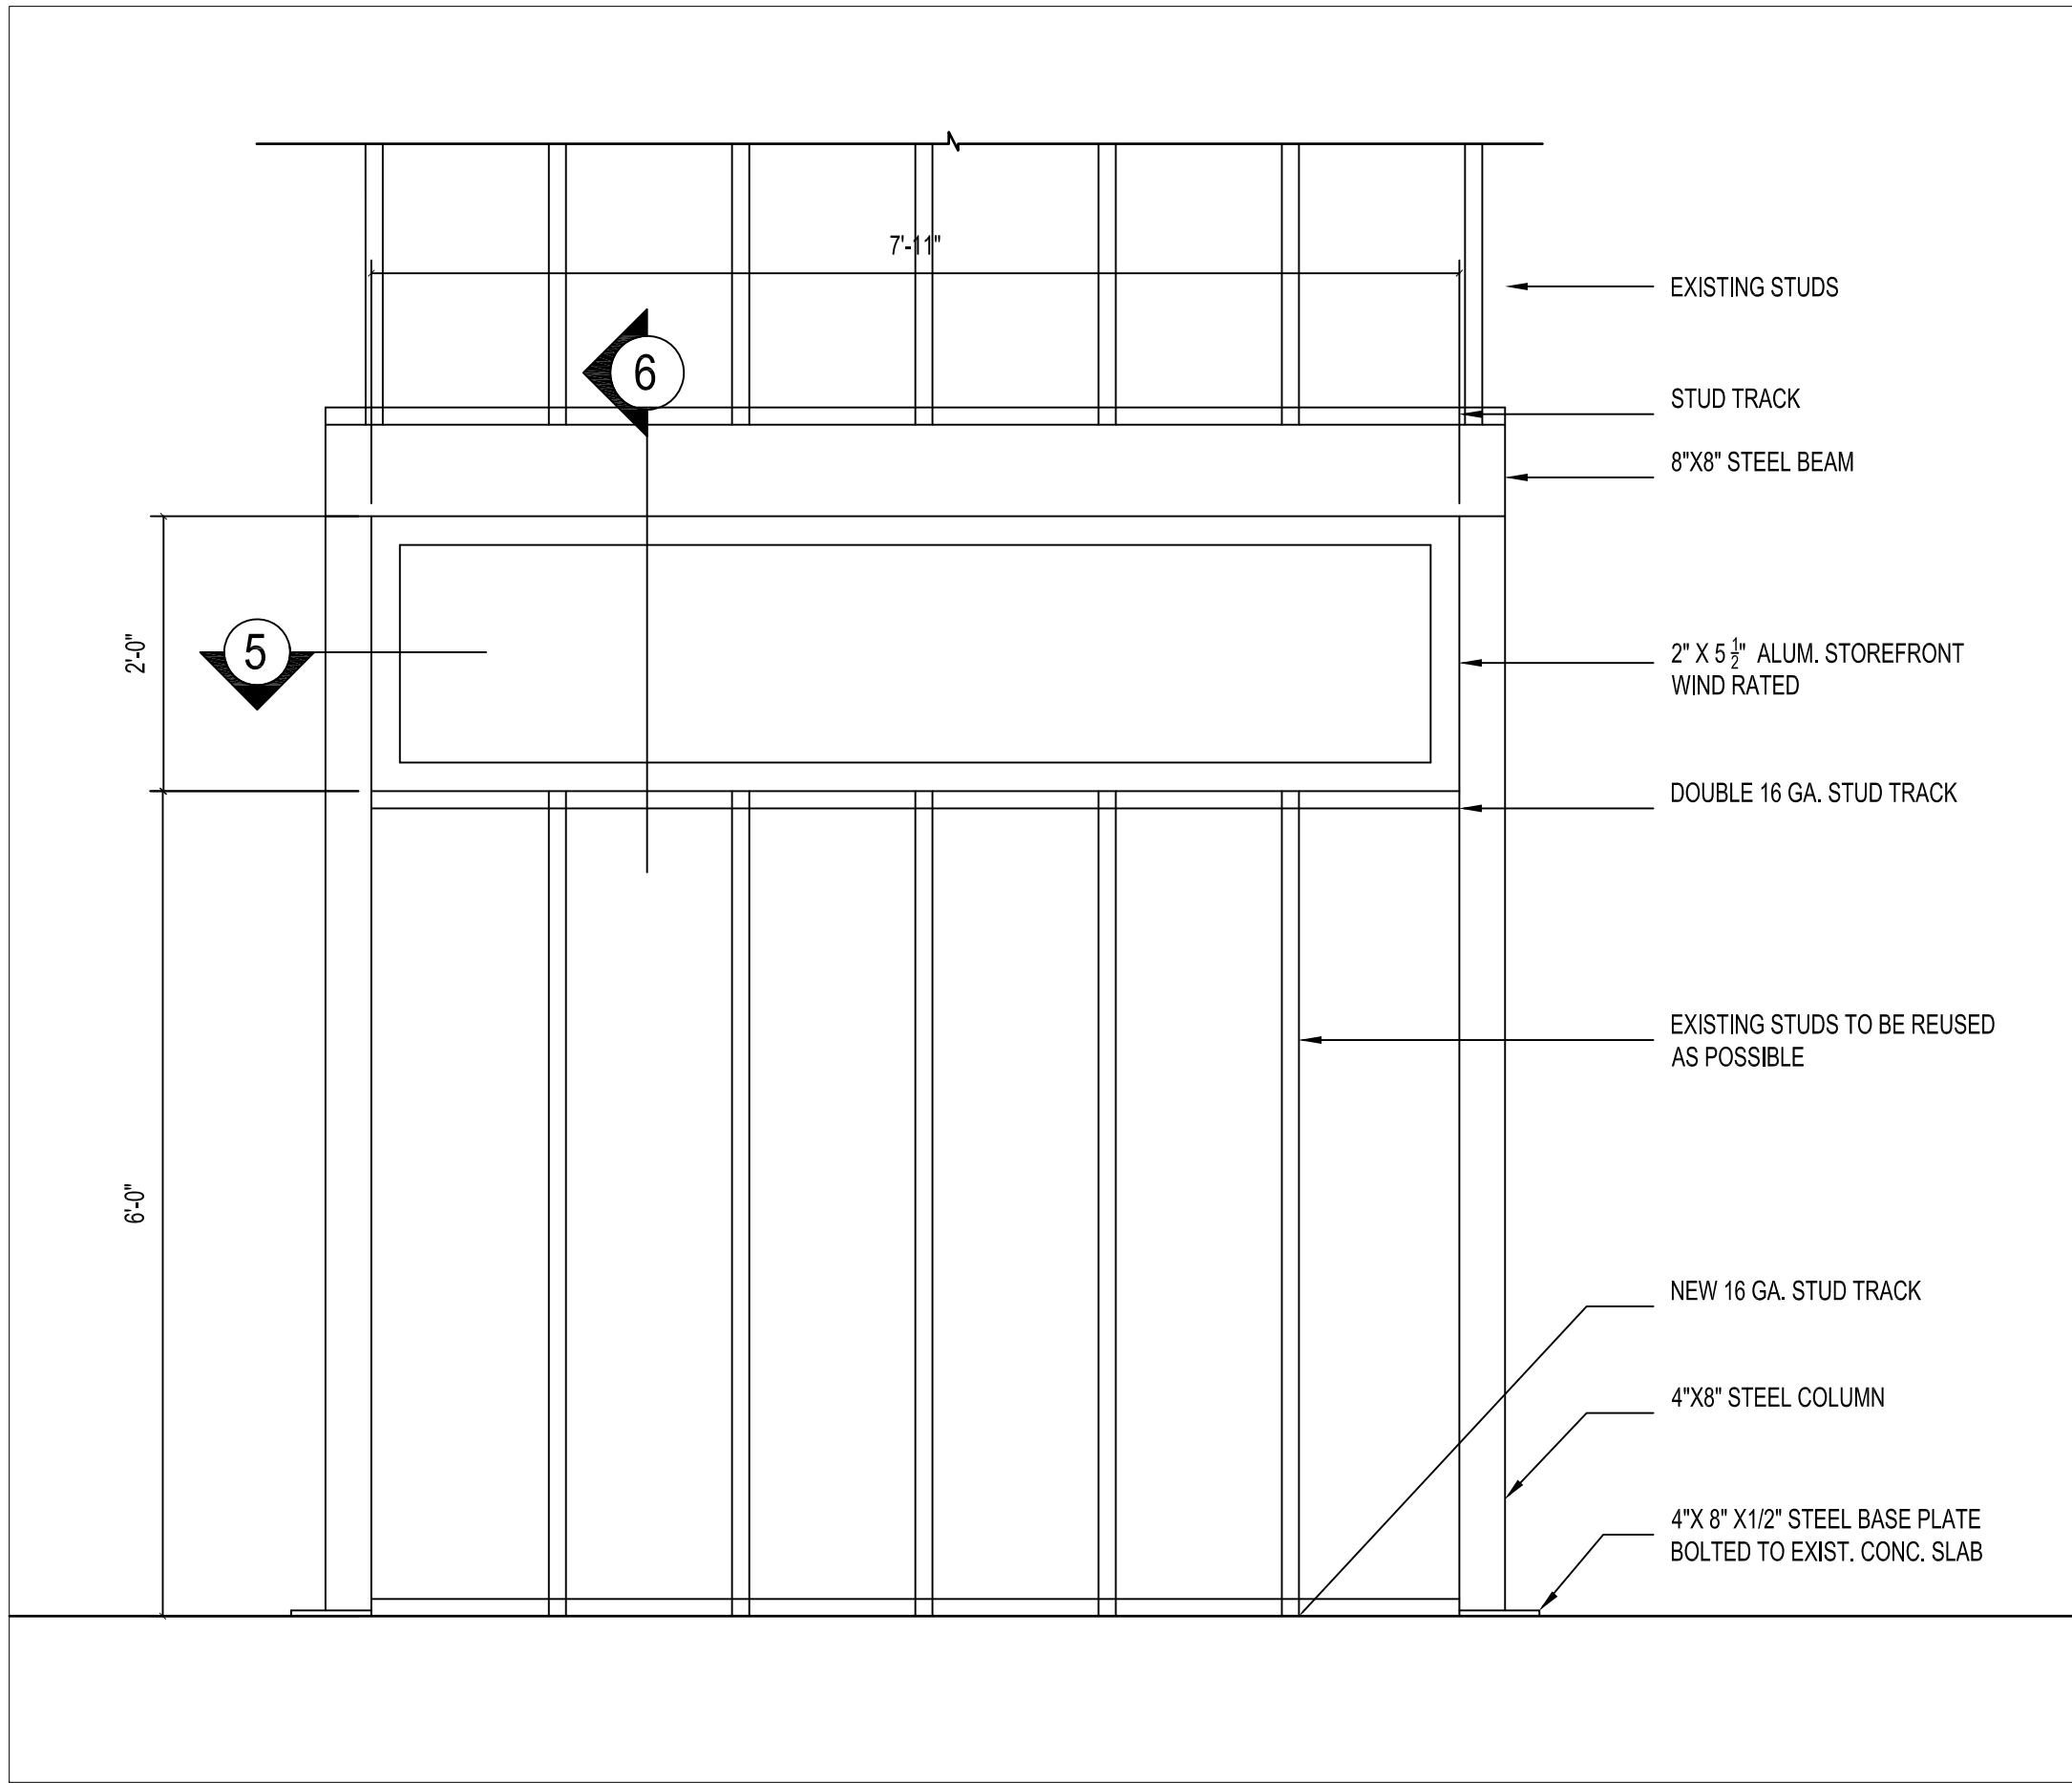


3 FRAMING ELEVATION  
SCALE: 3/4" = 1'-0"

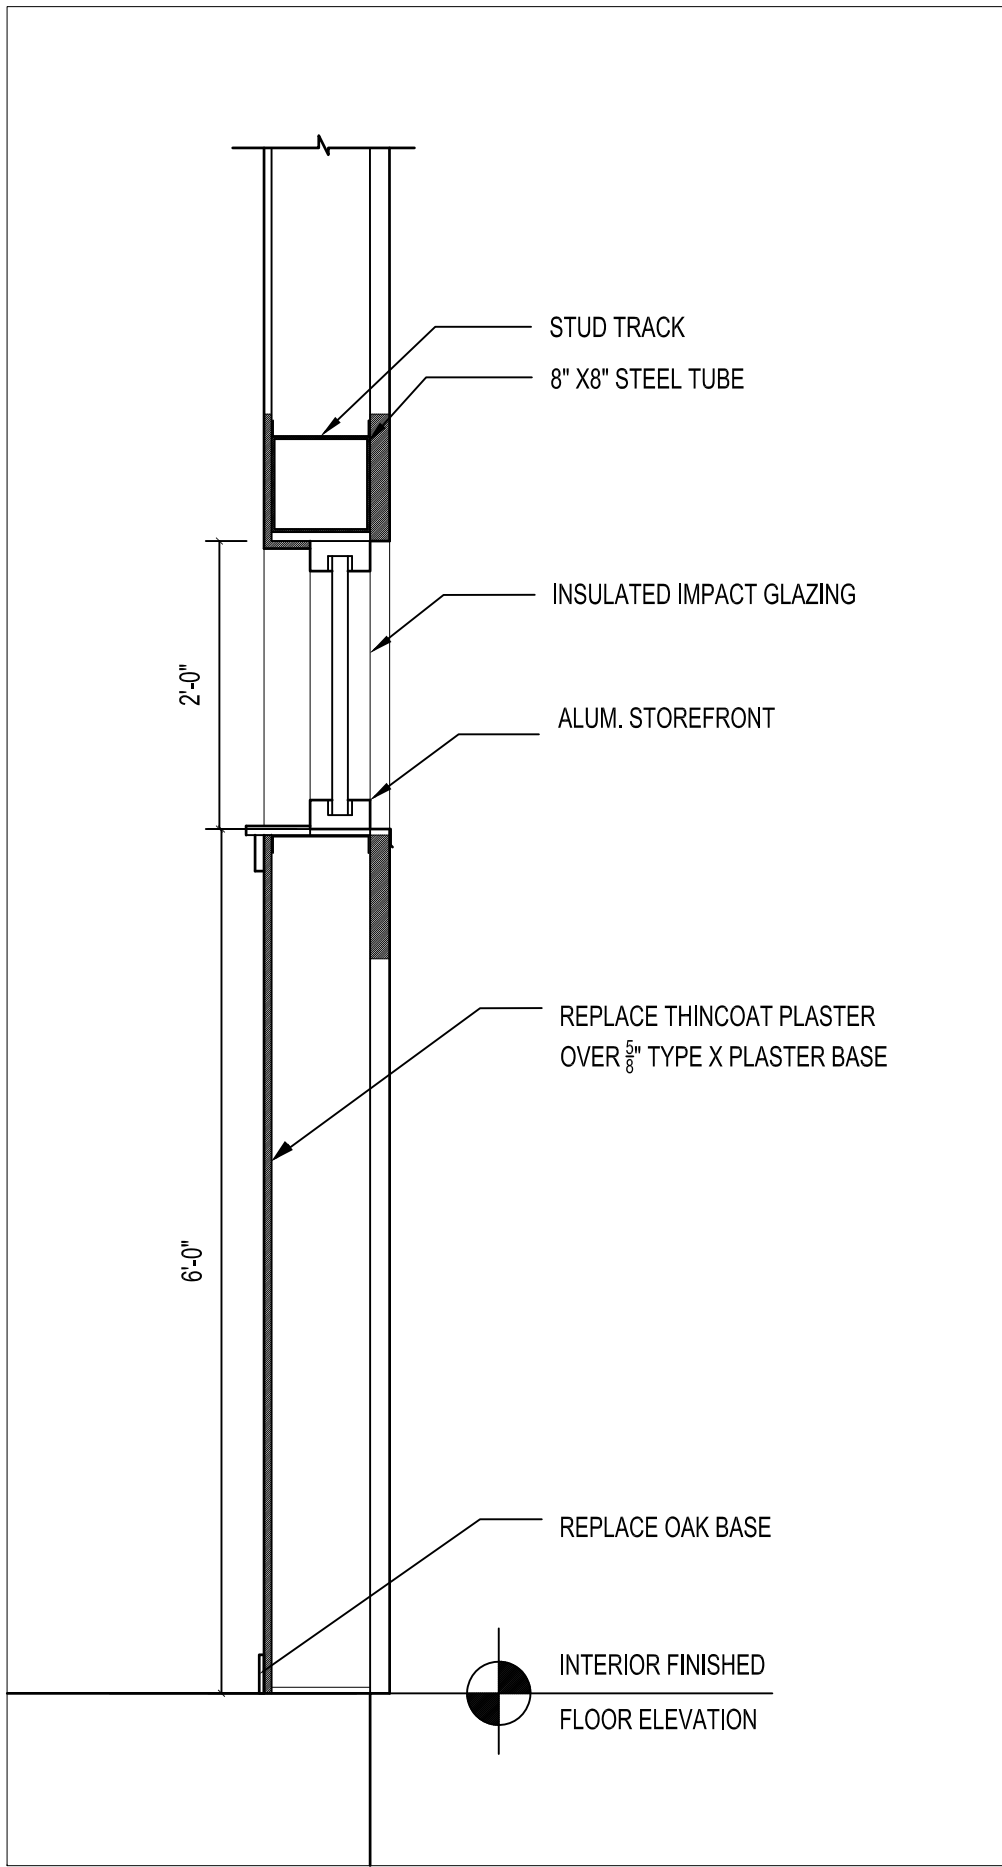

4 WALL SECTION  
SCALE: 3/4" = 1'-0"

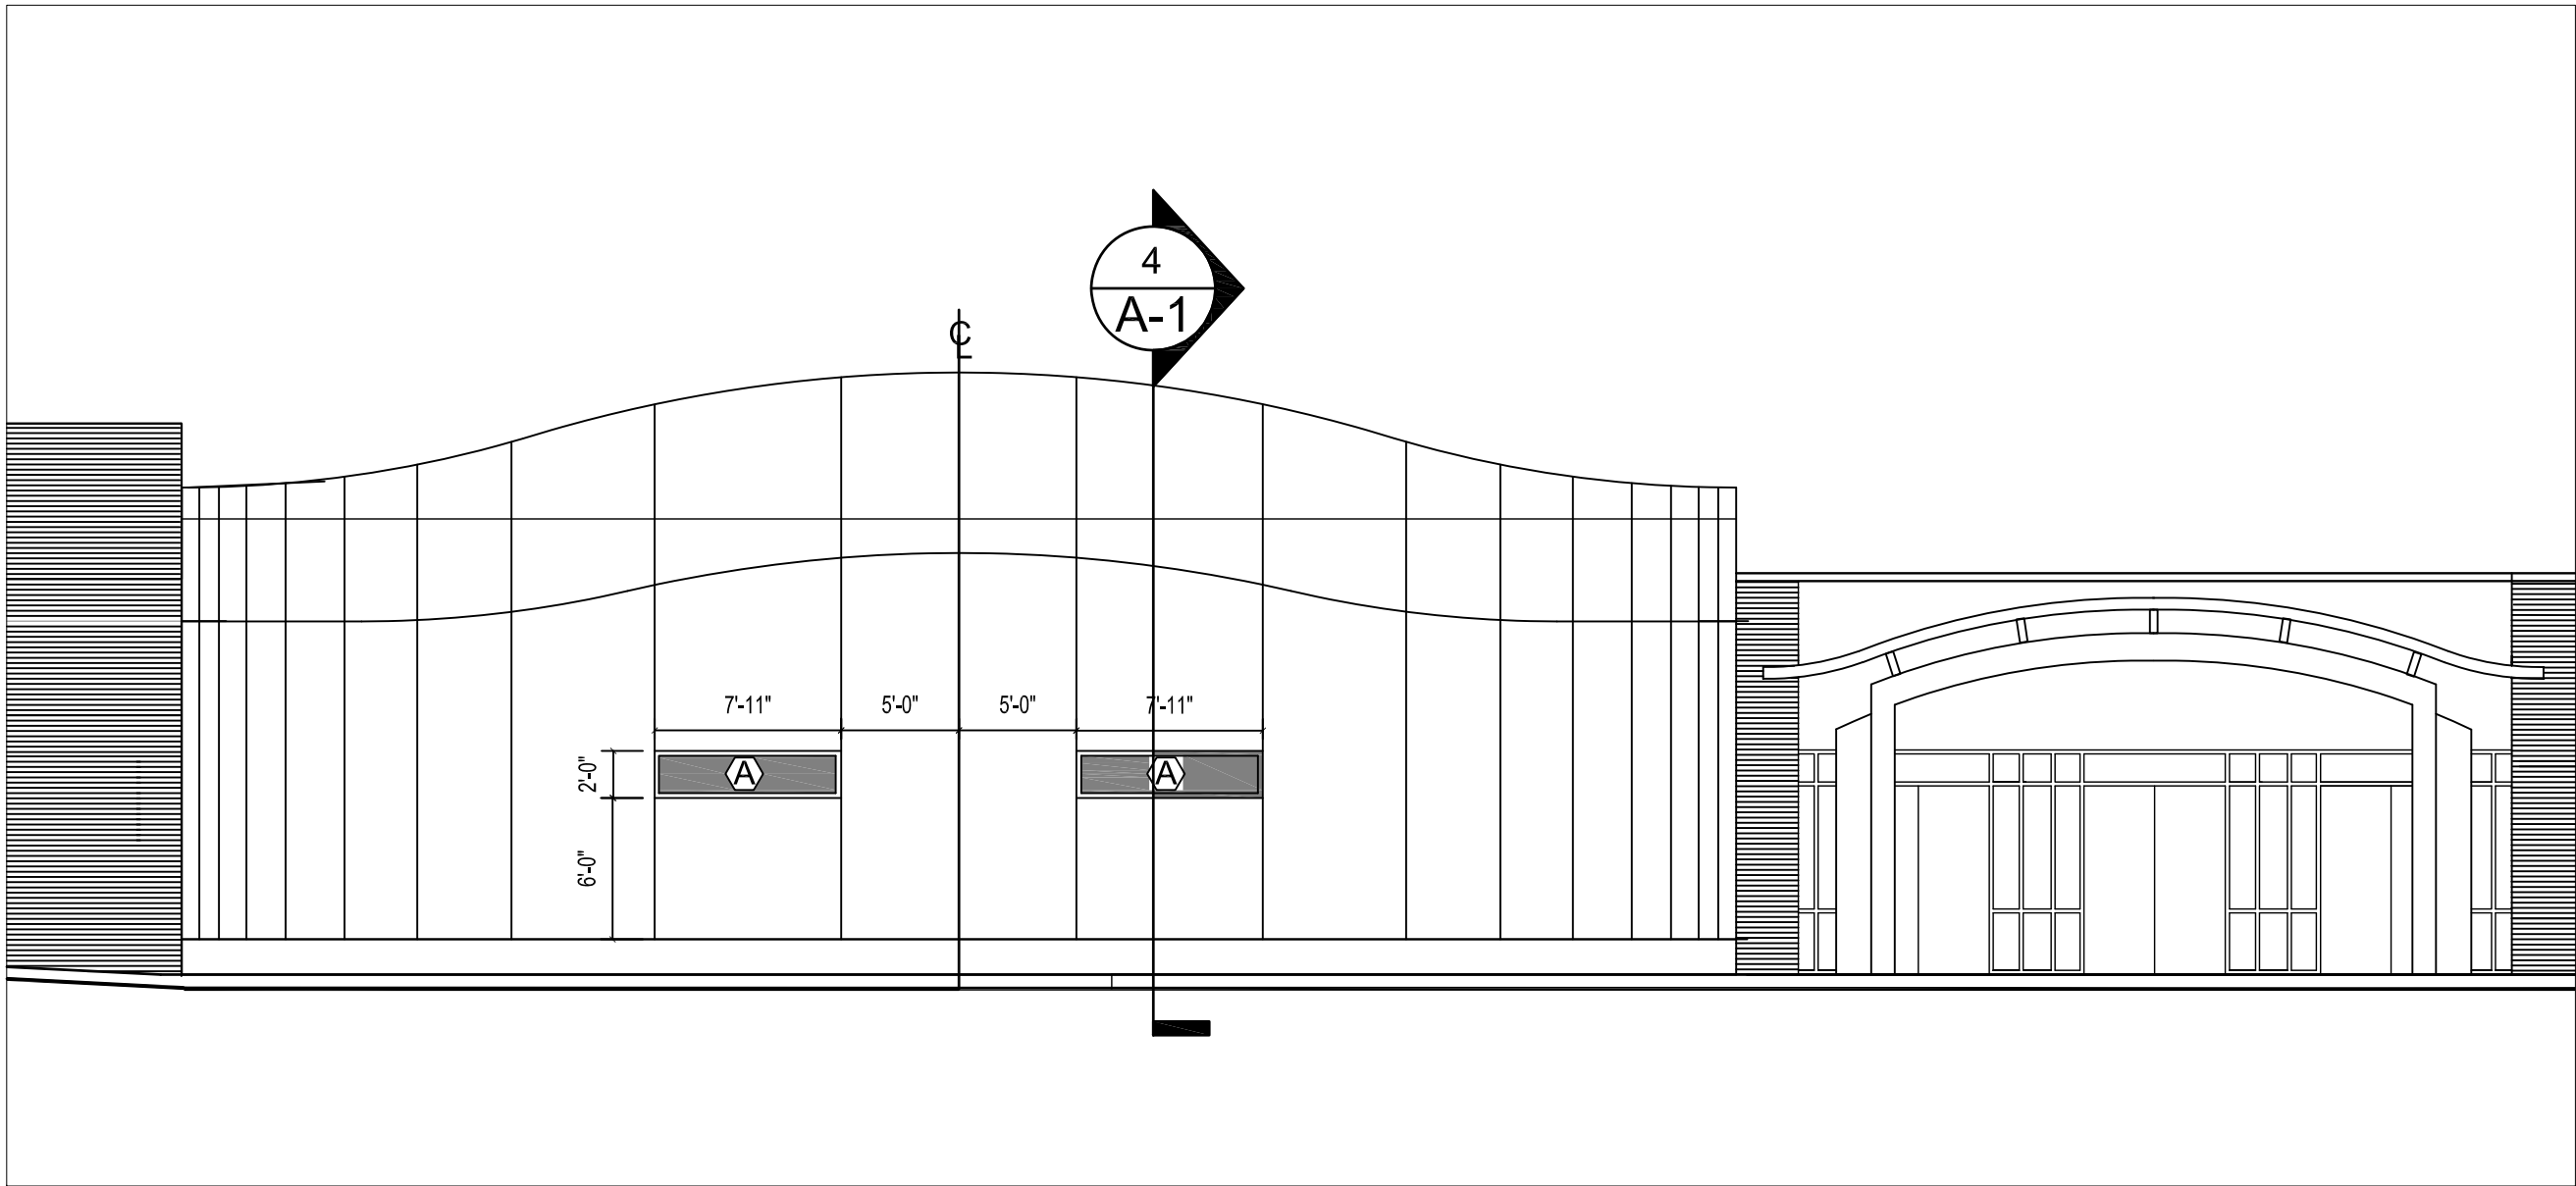


2 PARTIAL BUILDING ELEVATION  
SCALE: 1/8" = 1'-0" FIELD VERIFY ALL DIMENSIONS & CONDITIONS

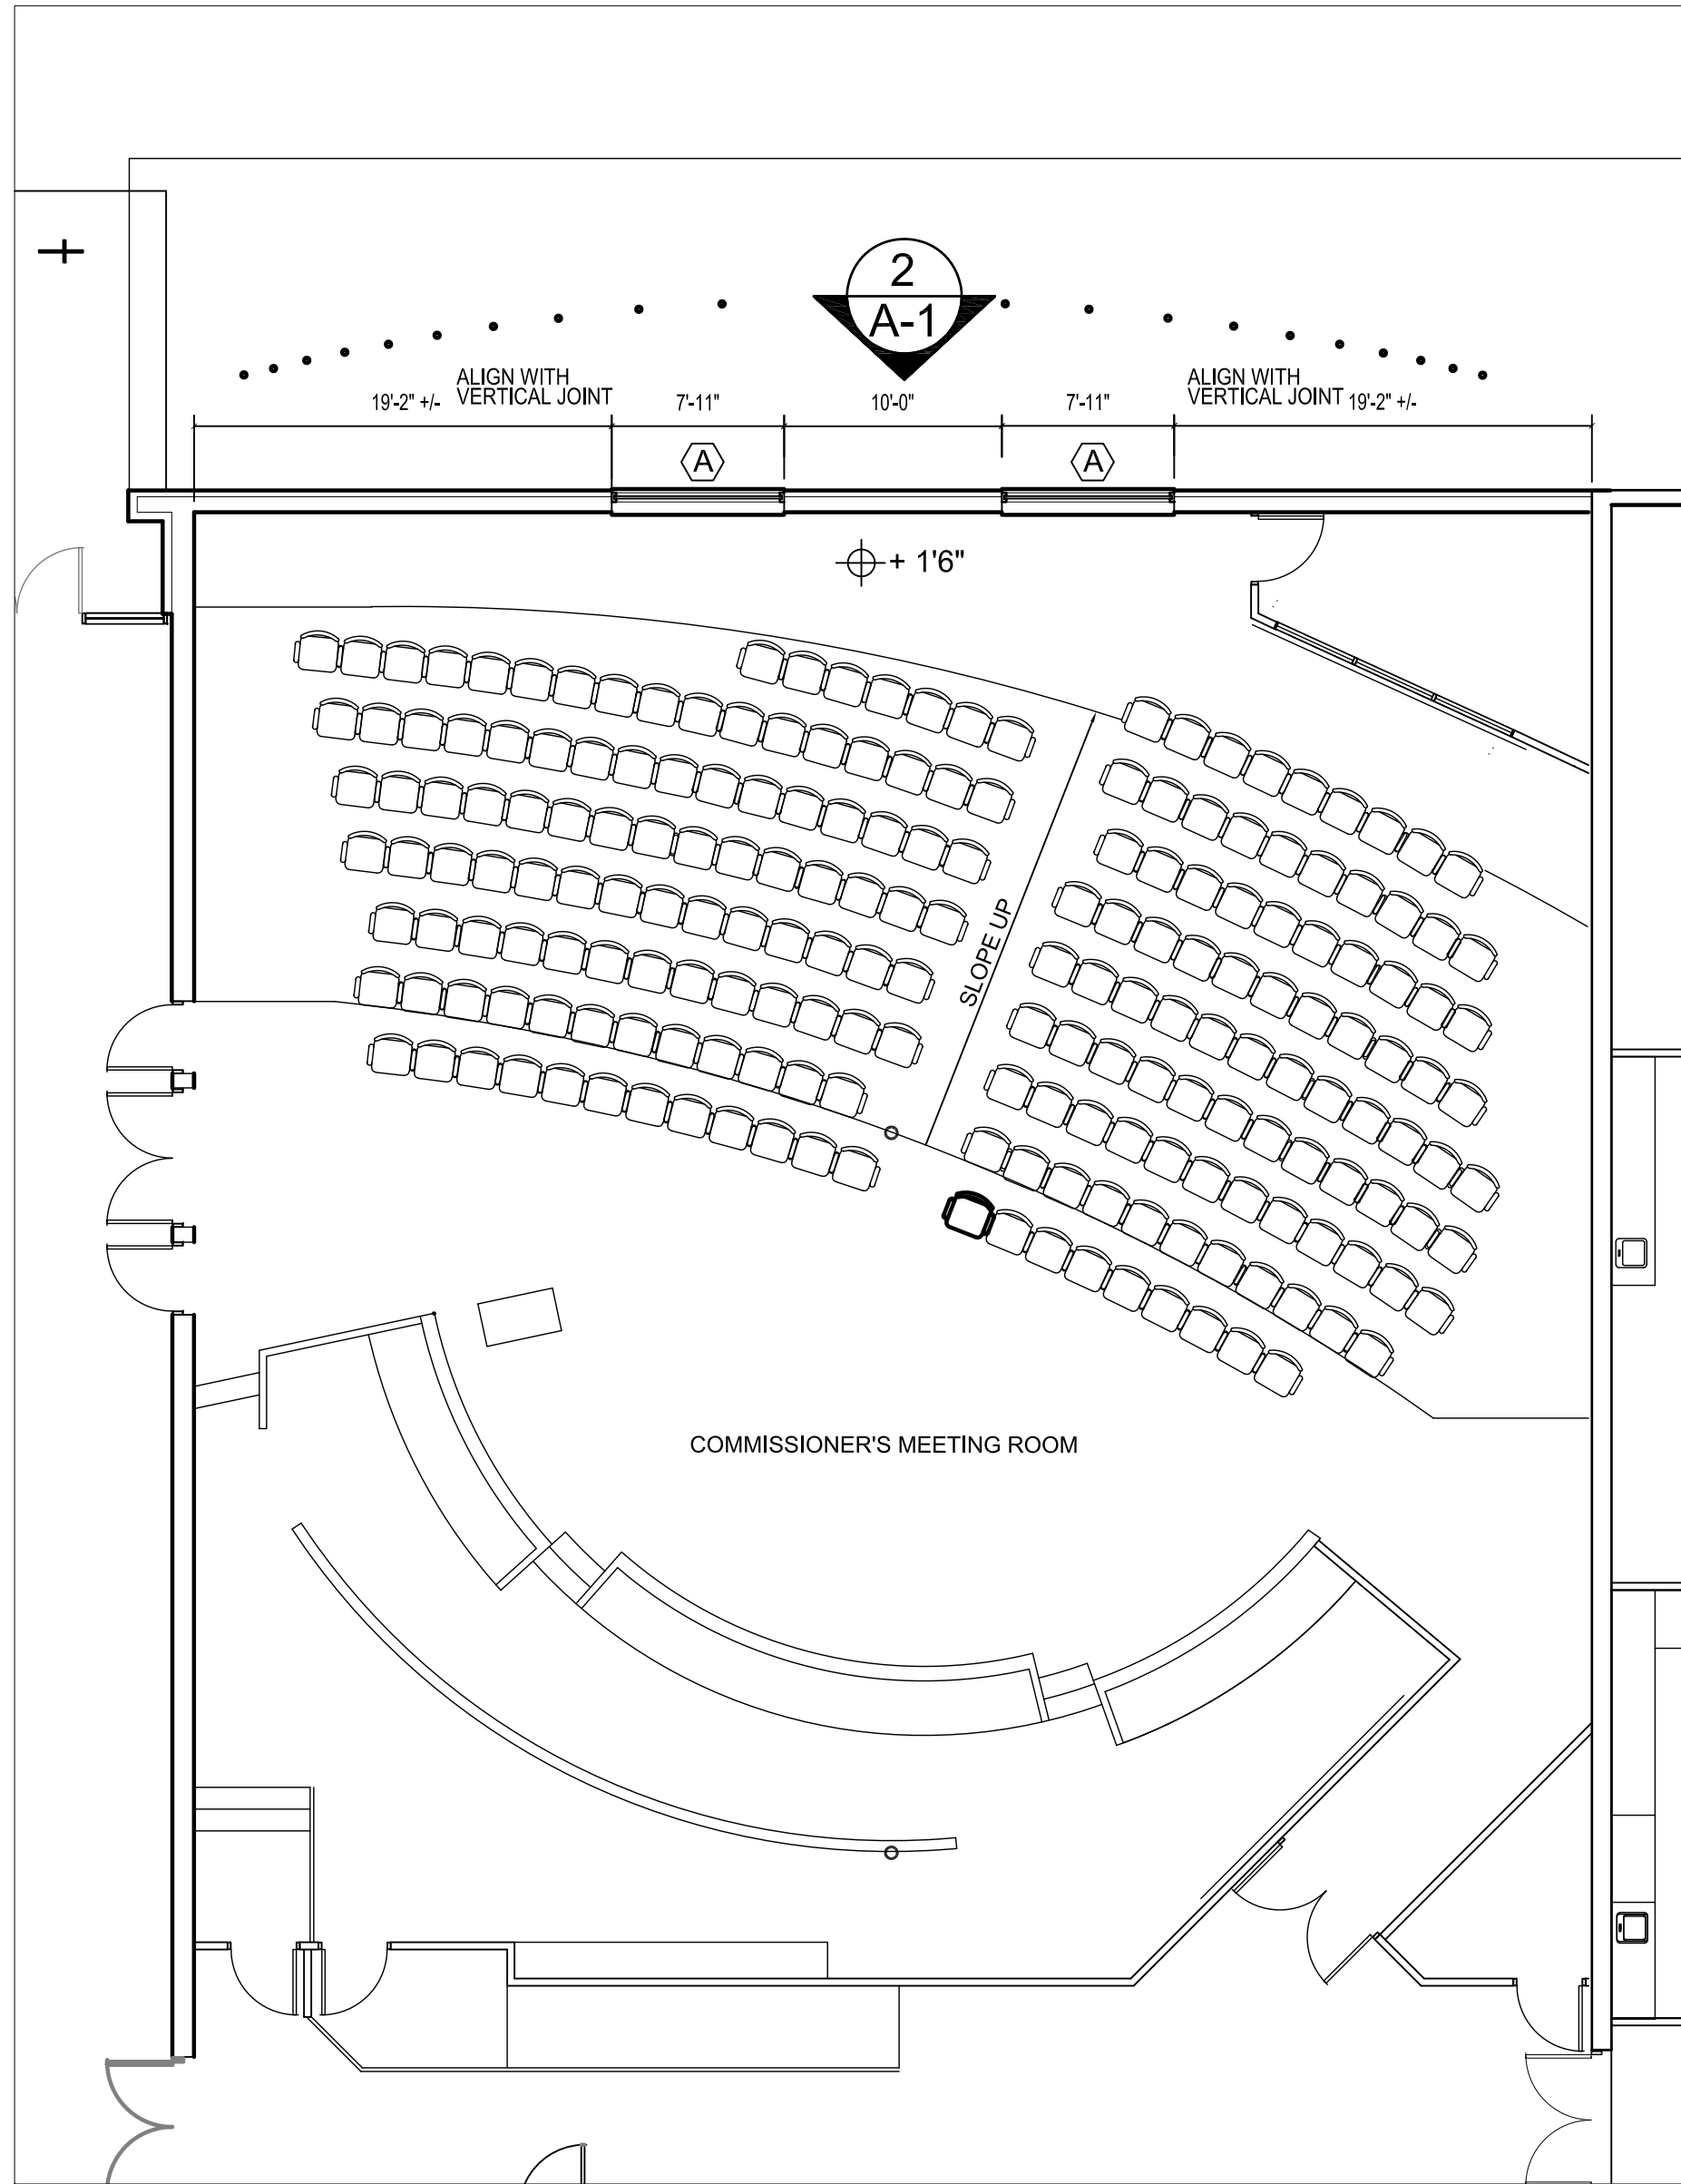

1 PARTIAL FLOOR PLAN  
SCALE: 1/8" = 1'-0" FIELD VERIFY ALL DIMENSIONS & CONDITIONS

SANTA ROSA COUNTY COMMISSION  
CHAMBERS RENOVATIONS

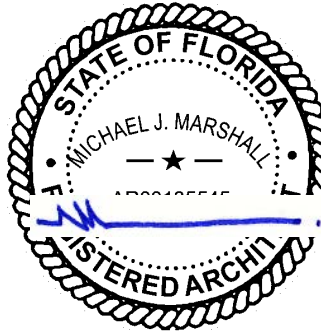

| REVISIONS  |               |      |
|--|---------------|------|
| No.  | Description   | Date |
|  |               |      |
| Title: <div>PLAN<br/>ELEVATION<br/>DETAILS</div> |               |      |
| Scale:   | As Noted      |      |
| Date:  | JULY 24, 2023 |      |
| Drawn By:  | MM            |      |
| Checked By:                                      | DA            |      |
| Approved By:                                     | DA            |      |
| Dwg. No. <div>A-1</div>                          |               |      |