


**GENERAL NOTES**

1. DIMENSIONS OF NEW CONSTRUCTION ARE TO FACE OF STUD OR CENTERLINE OF WINDOW UNLESS NOTED OTHERWISE.
2. REMOVE EXISTING STRUCTURE AND RECONSTRUCT TO FACE OF BRICK OR BRICK VENEER AS SHOWN ON THIS SHEET. MATCH EXISTING BRICK TO MATCH EXISTING (INTERIOR BRICK NOTED).
3. NOTIFY ARCHITECT IMMEDIATELY UPON DISCOVERY OF CONFLICTING CONDITIONS. CONTRACTOR SHALL BE RESPONSIBLE FOR RECONSTRUCTION OF ALL CONDITIONS TO THOSE REPRESENTED ON THE DRAWINGS.
4. RATED WALL ASSEMBLIES SHALL BE MAINTAINED AT ALL RECESSED EQUIPMENT.
5. PROVIDE BLOCKING AT ALL WALL HANGING EQUIPMENT TO BE INSTALLED. PROVIDE BRICK VENEER TO FACE OF BRICK OR BRICK VENEER AS SHOWN ON THIS SHEET. MATCH EXISTING BRICK TO MATCH EXISTING (INTERIOR BRICK NOTED).
6. ALL HEIGHTS FOR HANDICAPPED ELEMENTS ARE TO BE IN ACCORDANCE WITH THE 2010 INTERNATIONAL BUILDING CODE (IBC) AND 2010 ADA STANDARDS FOR ACCESSIBLE AND USABLE BUILDINGS FOR PHYSICALLY HANDICAPPED PEOPLE (2010 ADA STANDARDS FOR ACCESSIBLE AND USABLE BUILDINGS FOR PHYSICALLY HANDICAPPED PEOPLE) (2010 ADA STANDARDS FOR ACCESSIBLE AND USABLE BUILDINGS FOR PHYSICALLY HANDICAPPED PEOPLE).
7. PROVIDE A MINIMUM OF 18" CLEAR ON THE FULL SIDE AND 12" MINIMUM ON THE PARTIAL SIDE OF ALL DOORS.
8. OPI - OWNER FINISHED CONTRACTOR INSTALLED. SEE SPECIFICATIONS.

**KEY NOTES**

1. REMOVE EXISTING DOOR FRAME TO REMAIN
2. REMOVE WINDOW BRICK VENEER & CMU WALL
3. REMOVE EXISTING CMU WALL & METAL FRAME & DOOR
4. REMOVE EXISTING CMU WALL & METAL FRAME & DOOR
**WALL LEGEND**

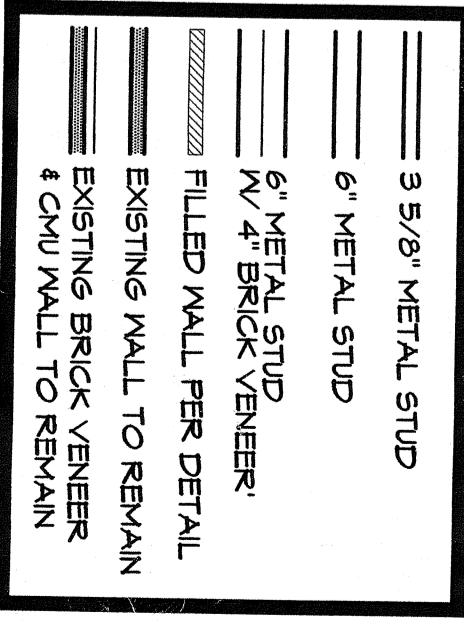

SYMBOLS / TAGS

DETAIL # 141	DETAIL TAG
SHEET # A5.3	DETAIL TAG
DETAIL # A2.7	SECTION TAG
SHEET # A2.7	REVISION TAG
FE	FIRE EXTINGUISHER

**TYCH & WALKER ARCHITECTS, LLP**




70 South 4th  
 Raleigh, NC 27601  
 Phone: 404.233.8078  
 Fax: 404.233.8075  
 1104 Oak Street  
 Morris Brown, SC 29677  
 Fax: 803.553.1775

DESIGN DEVELOPMENT  
 RENOVATIONS TO  
 CITY HALL  
 GEORGETOWN SOUTH CAROLINA

007  
 06/06/01  
 FLOOR PLAN  
**A1.0**

**A1 FLOOR PLAN**  
 1/8" = 1'-0"

14, 714

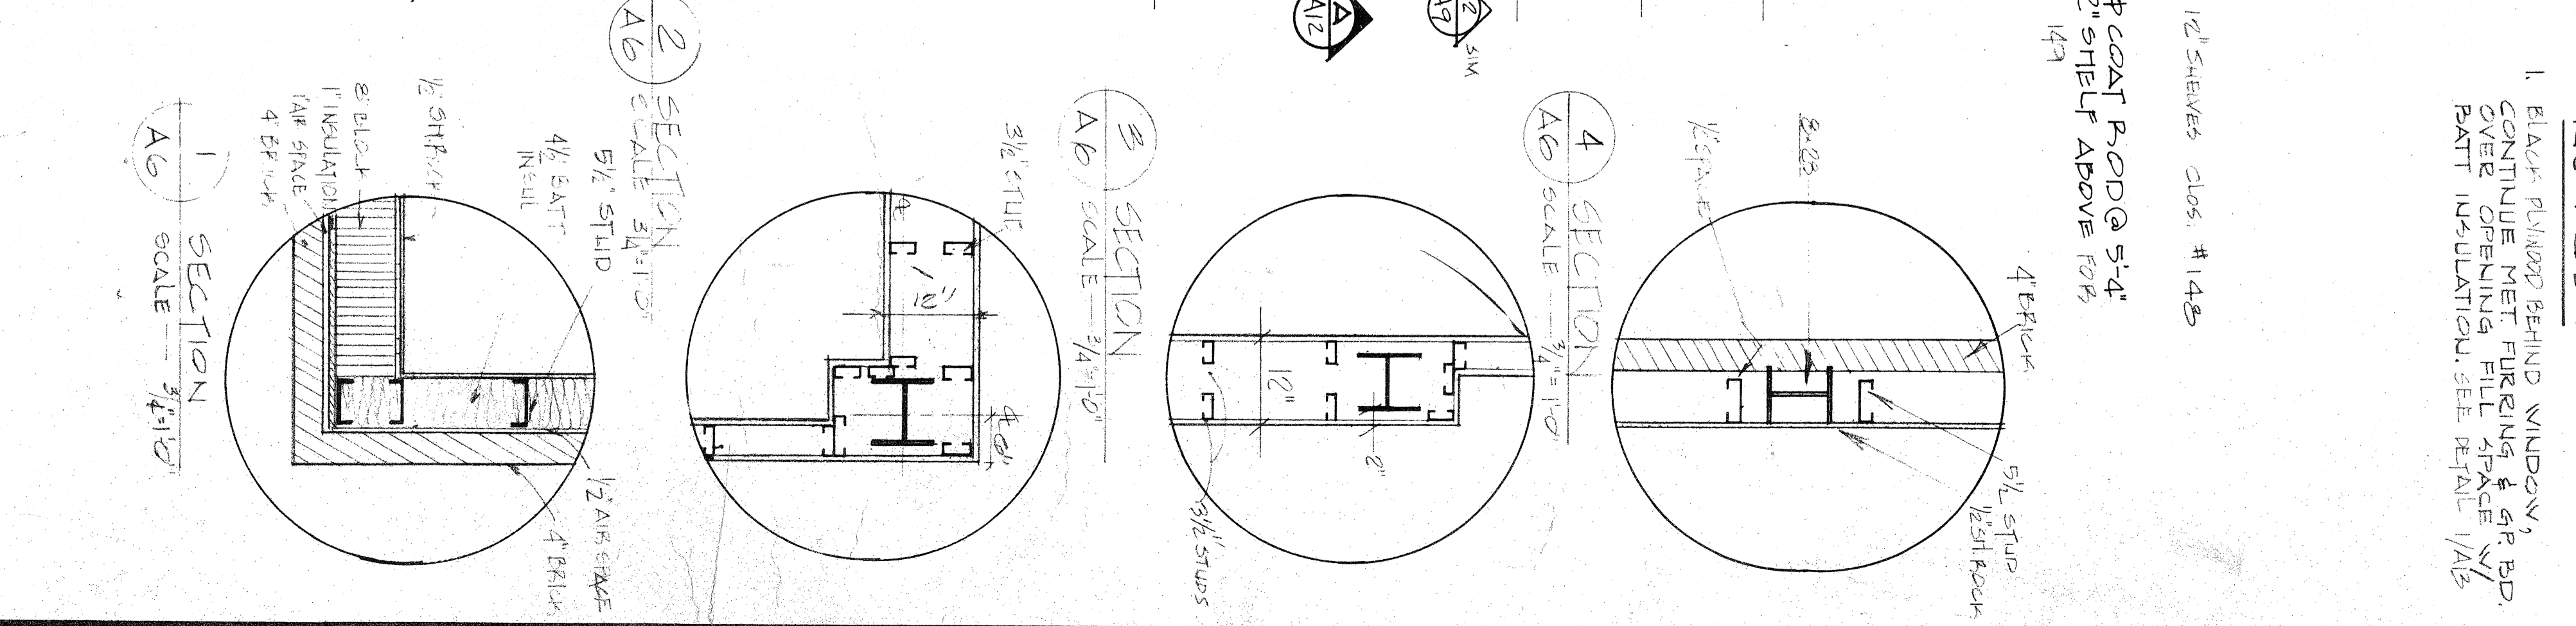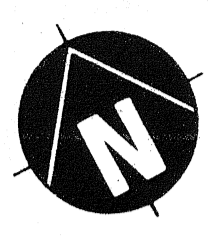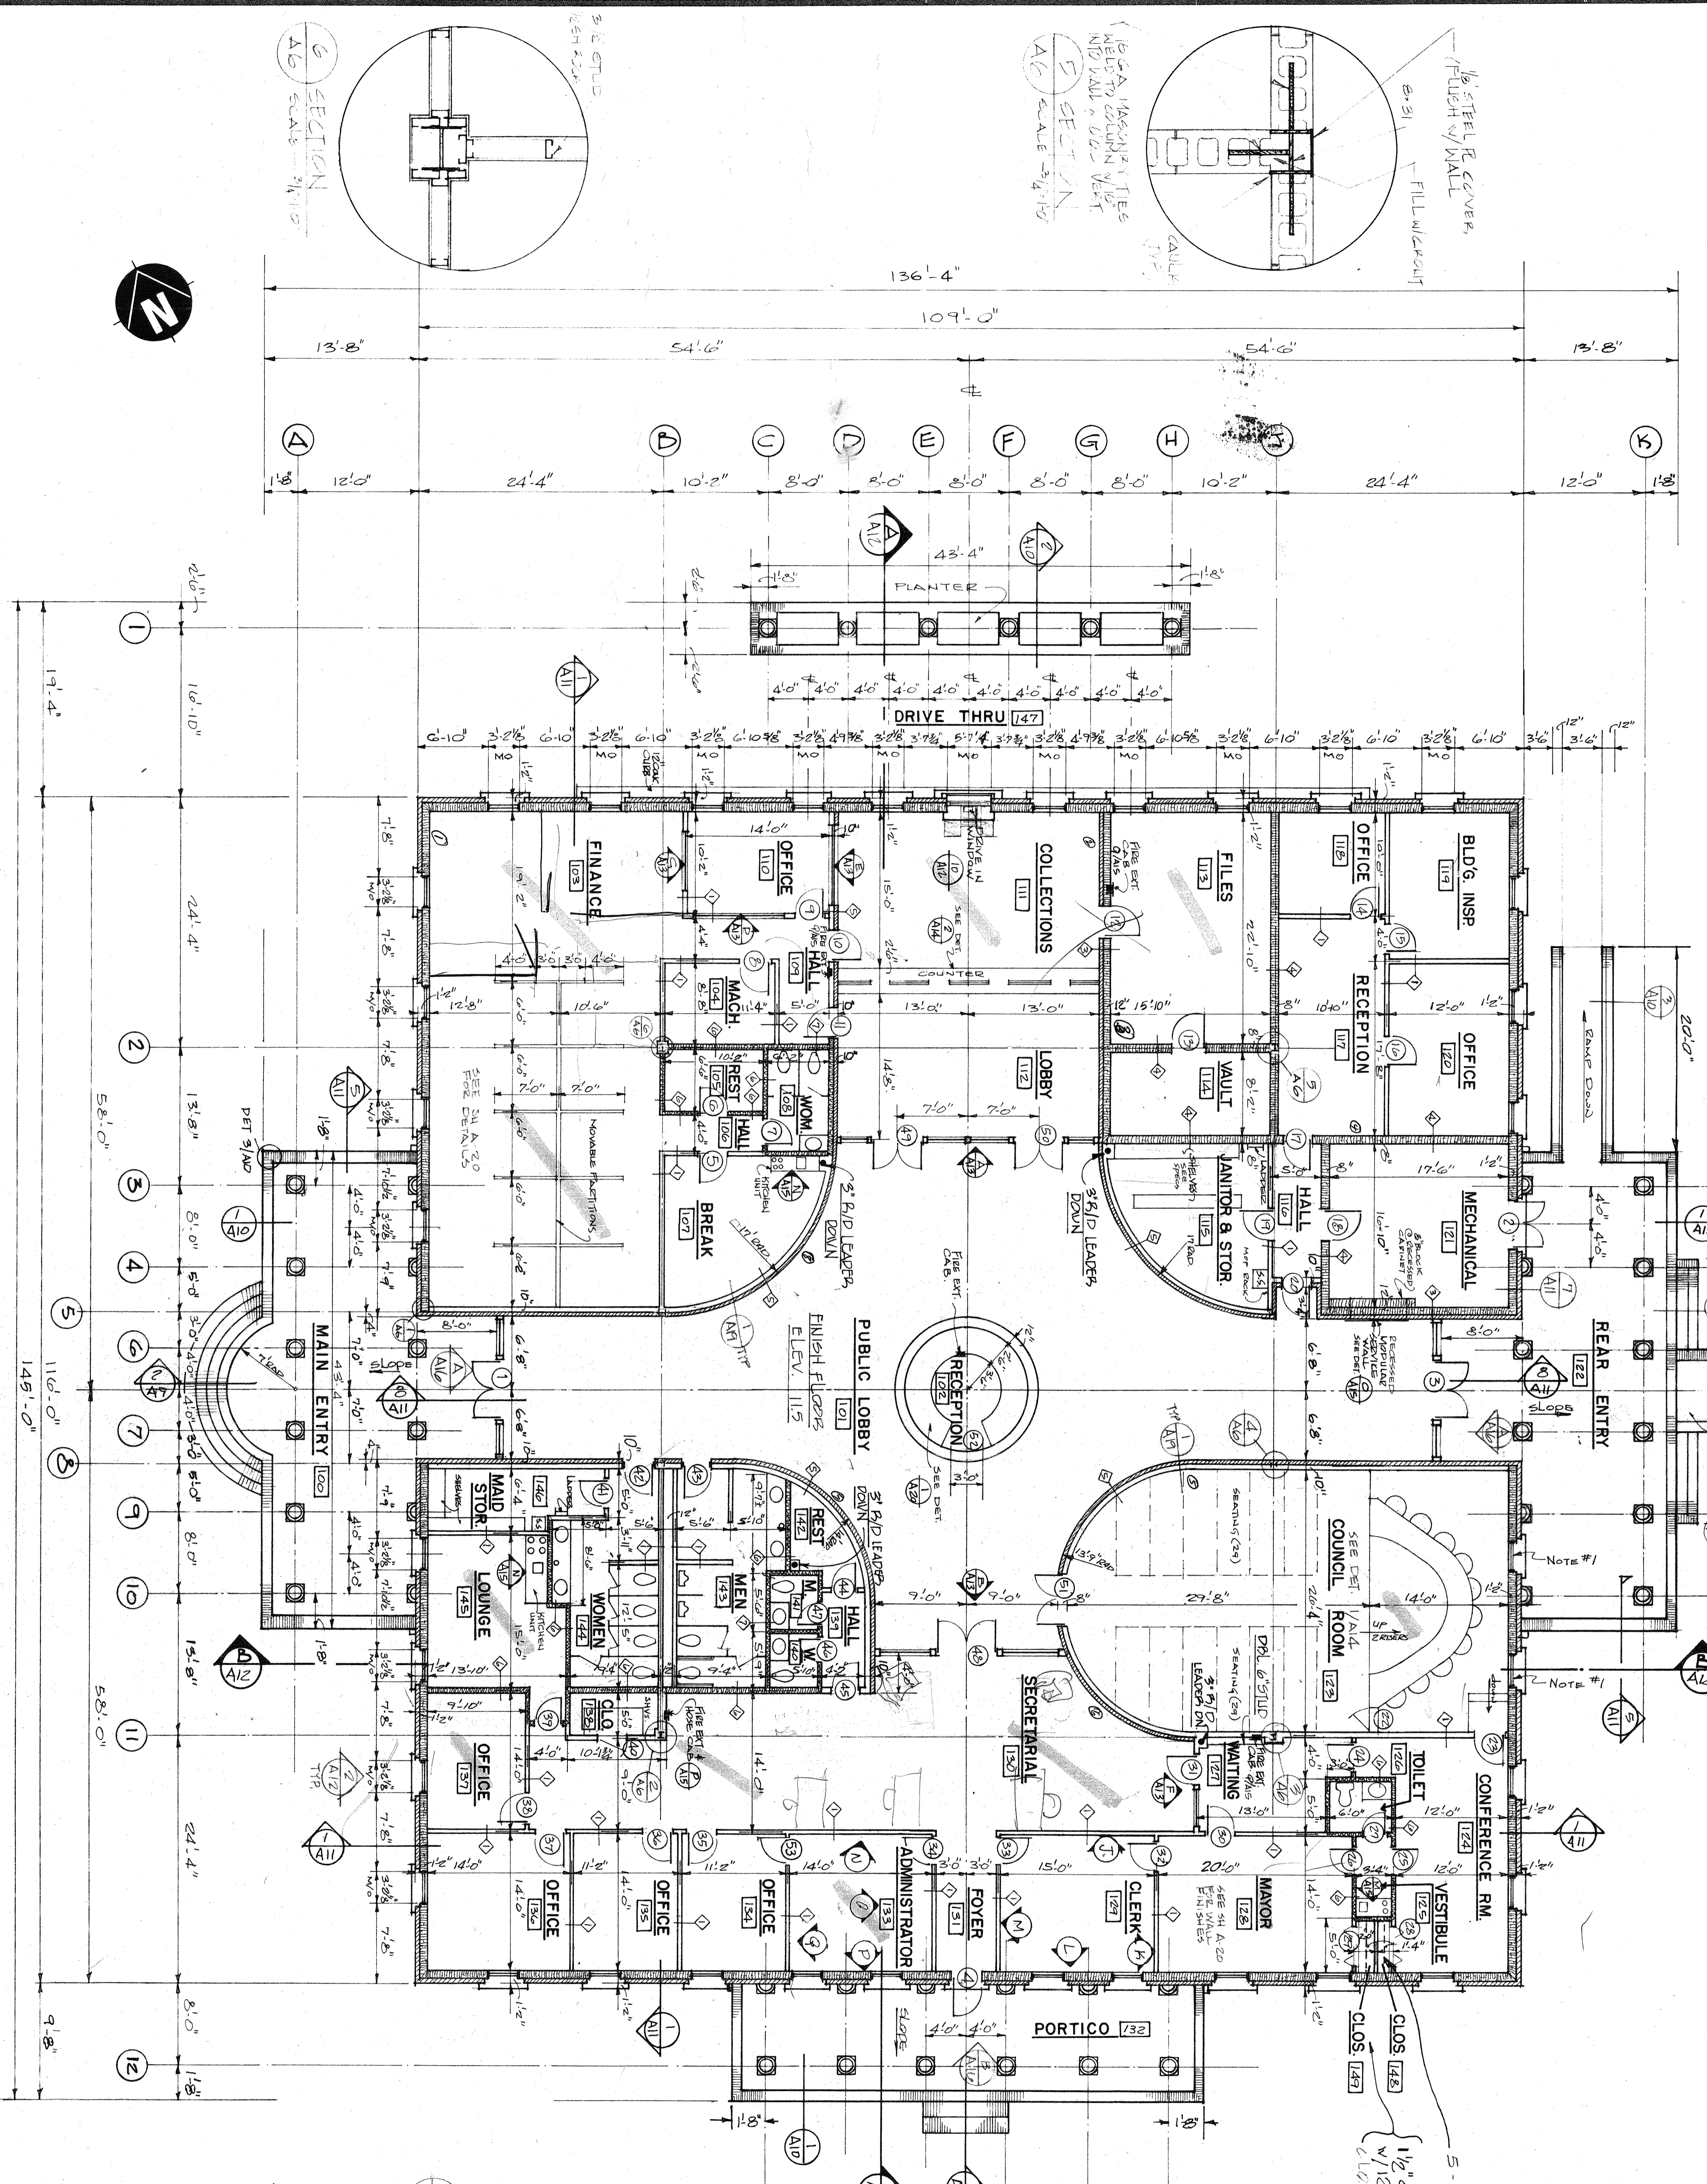

NOTES:  
 1. BLACK PLINWOOD BEHIND WINDOW, CONTINUE MET FURRING & GR. B.D. COVER OPENING FILL 4" FACE W/ BATT INSULATION. SEE DETAIL 1/A/5

**FLOOR PLAN**

**GEORGETOWN CITY HALL**  
**GEORGETOWN, S.C.**

**HENNINGSON & RICHARDSON**  
 ARCHITECTURE ■ ENGINEERING ■ PLANNING

DATE: \_\_\_\_\_ REVISIONS: \_\_\_\_\_

DRAWN: JTB  
 CHECKED: TR  
 APPROVED: TH  
 HDR NO. 833118  
 DATE: 9-12-77

**A6**