

ROOF PLAN


- LEGEND**
- ① REPAIR REGLET & COUNTEFLASHING (10 LF)
 - ② REPLACE (1) DRAIN BOWL, CLEAR OUT PLUMBING
 - ③ REPLACE METAL COPING (40 LF)
 - WET INSULTN (SEE SHT 2)

THE GARLAND COMPANY INC.
 186 WILLIAMS STREET
 MOBILE, AL 36606
 PH: 251.401.6533 FX: 251.479-7151
 townsend@garlandinc.com

CITY OF FOLEY, ALABAMA
 FOLEY CIVIC CENTER
 407 E LAUREL AVE
 FOLEY, AL 36535


DRAWN L.A.
CHECKED T.T.
DATE 11/24/2020
SCALE 3/32"=1'0"
JOB #: N/A
SHEET A-1
OF 1-OF-2 SHEETS

ROOF MOISTURE SCAN RESULTS

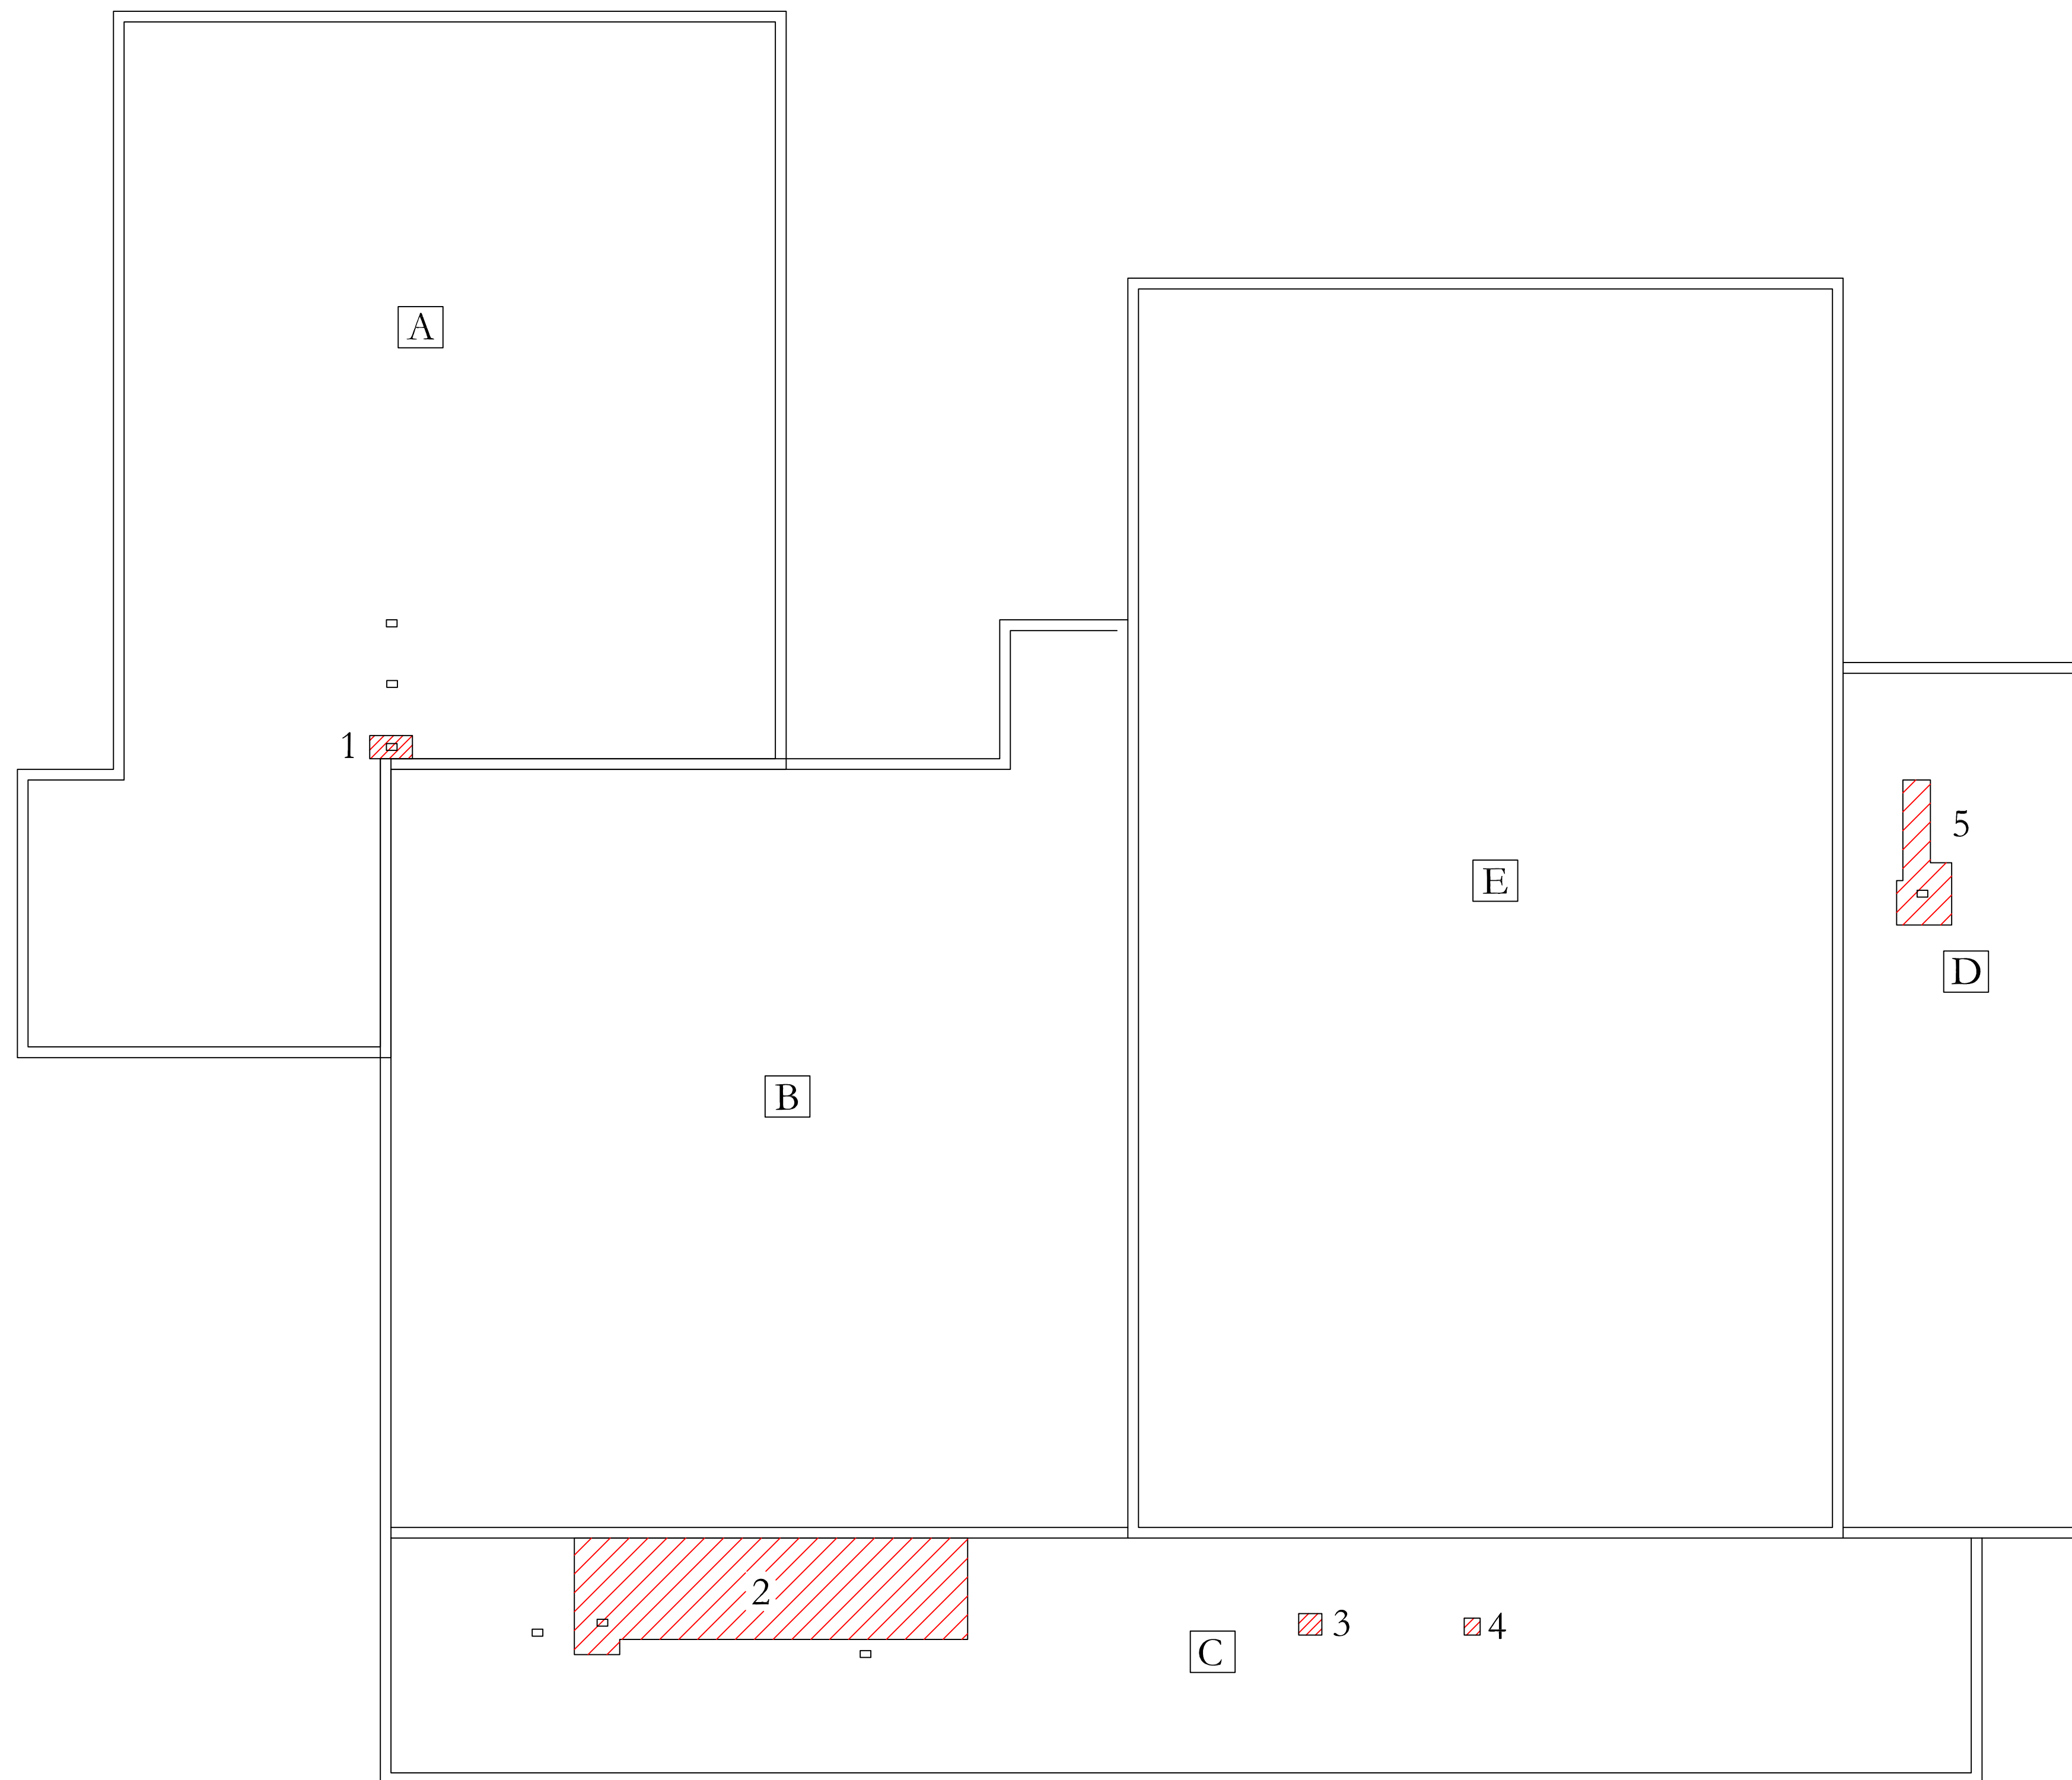

LEGEND	WET LOCATIONS	CORE DATA	
□ CORE LOCATIONS	#1. 9 SQ. FT.	SECTION A: METAL DECK 1-1/2" POLYISO 1-1/2" POLYISO, MOPPED 1/2" PERLITE, MOPPED 3-PLY MOD BIT, MOPPED	SECTIONS B, C, D, E: LW CONCRETE DECK VAPOR BARRIER, FASTENED 2-PLY MOD BIT, MOPPED
▨ INDICATES WET	#2. 356 SQ. FT.		
	#3. 4 SQ. FT.		
	#4. 2 SQ. FT.		
	#5. 49 SQ. FT.		
	TOTAL WET: 420 SQ. FT.		

CITY OF FOLEY, ALABAMA
 FOLEY CIVIC CENTER
 407 E LAUREL AVE
 FOLEY, AL 36535

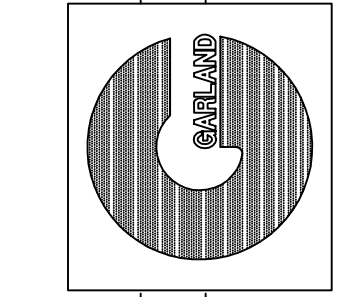

THE GARLAND COMPANY INC.
 186 WILLIAMS STREET
 MOBILE, AL 36606
 PH: 251.401.6533 FX: 251.479-7151
 townsend@garlandinc.com

DRAWN	L.A.
CHECKED	T.T.
DATE	11/24/2020
SCALE	3/32"=1'0"
JOB #:	N/A
SHEET	A-2
OF 2-OF-2 SHEETS	