

ADDENDUM #1
TO
SPECIFICATION AND CONTRACT DOCUMENTS

January 8, 2020

TO: ALL PLAN HOLDERS

FOR: ITB-009-2020 Replacement of Roof - Sprayfield

The purpose of addendum #1 is to answer questions received to date and to address issues in the current scope of work and specifications and to provide a drawing of the existing building.







Contractor must acknowledge receipt of all addenda with submittal on the form provided herein.

1. Are there existing plans available for this building?
Answer: Please see attached.
2. What is the current eave height of the structure?
Answer: The eave height is 16 feet.
3. What is the current Purlin spacing on the current roof?
Answer: There are no details on the plan on the spacing but they average 5 feet.
4. During further inspection it was noted that the existing insulation may loosen once the panels are removed? Do you want to replace the existing insulation?
Answer: Yes, with 3" Vinyl backed Fiberglass insulation under the enclosed shop area only.
5. It also appeared upon further inspection that the gutters and downspouts were damaged. Do you want to replace the gutters and downspouts also?
Answer: Yes, please include the replacement of the existing gutters and downspouts.
6. The scope says to re-use all existing trim, should we install new trim to match the new material?
Answer: Yes, install new trim.

No. 1 Dated _____

Signature: _____

THIS FORM MUST BE INCLUDED WITH PROPOSAL

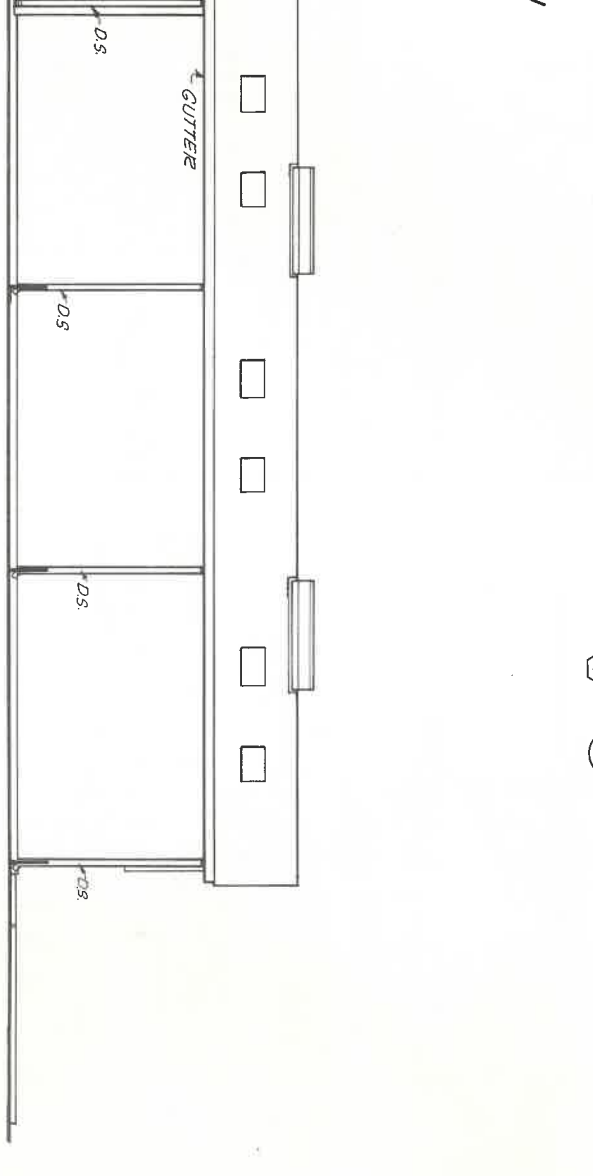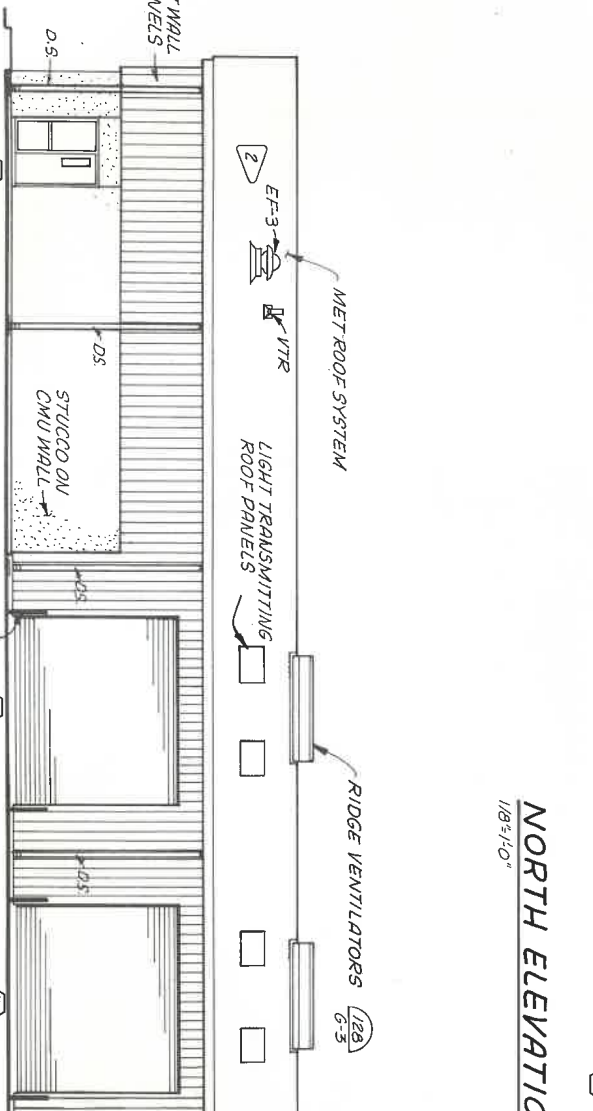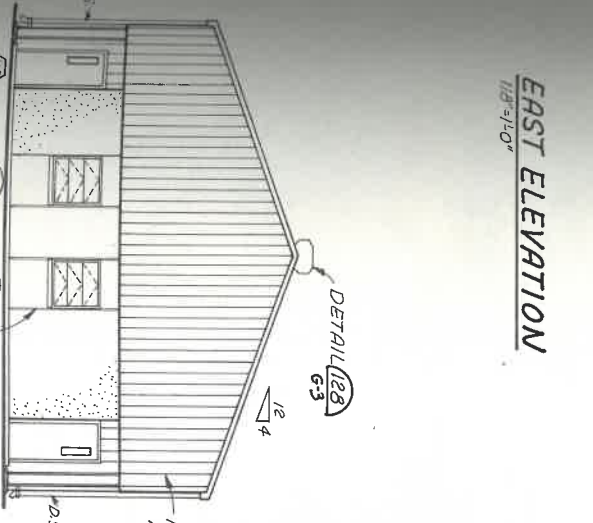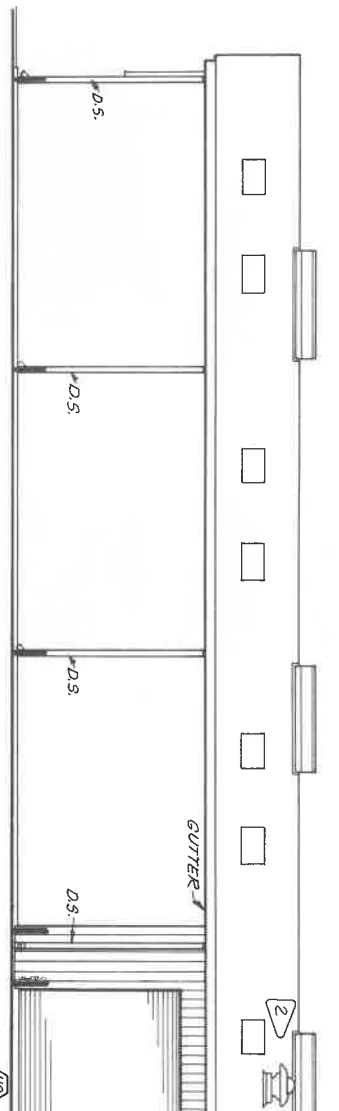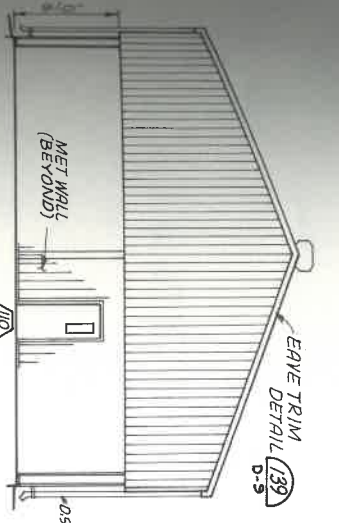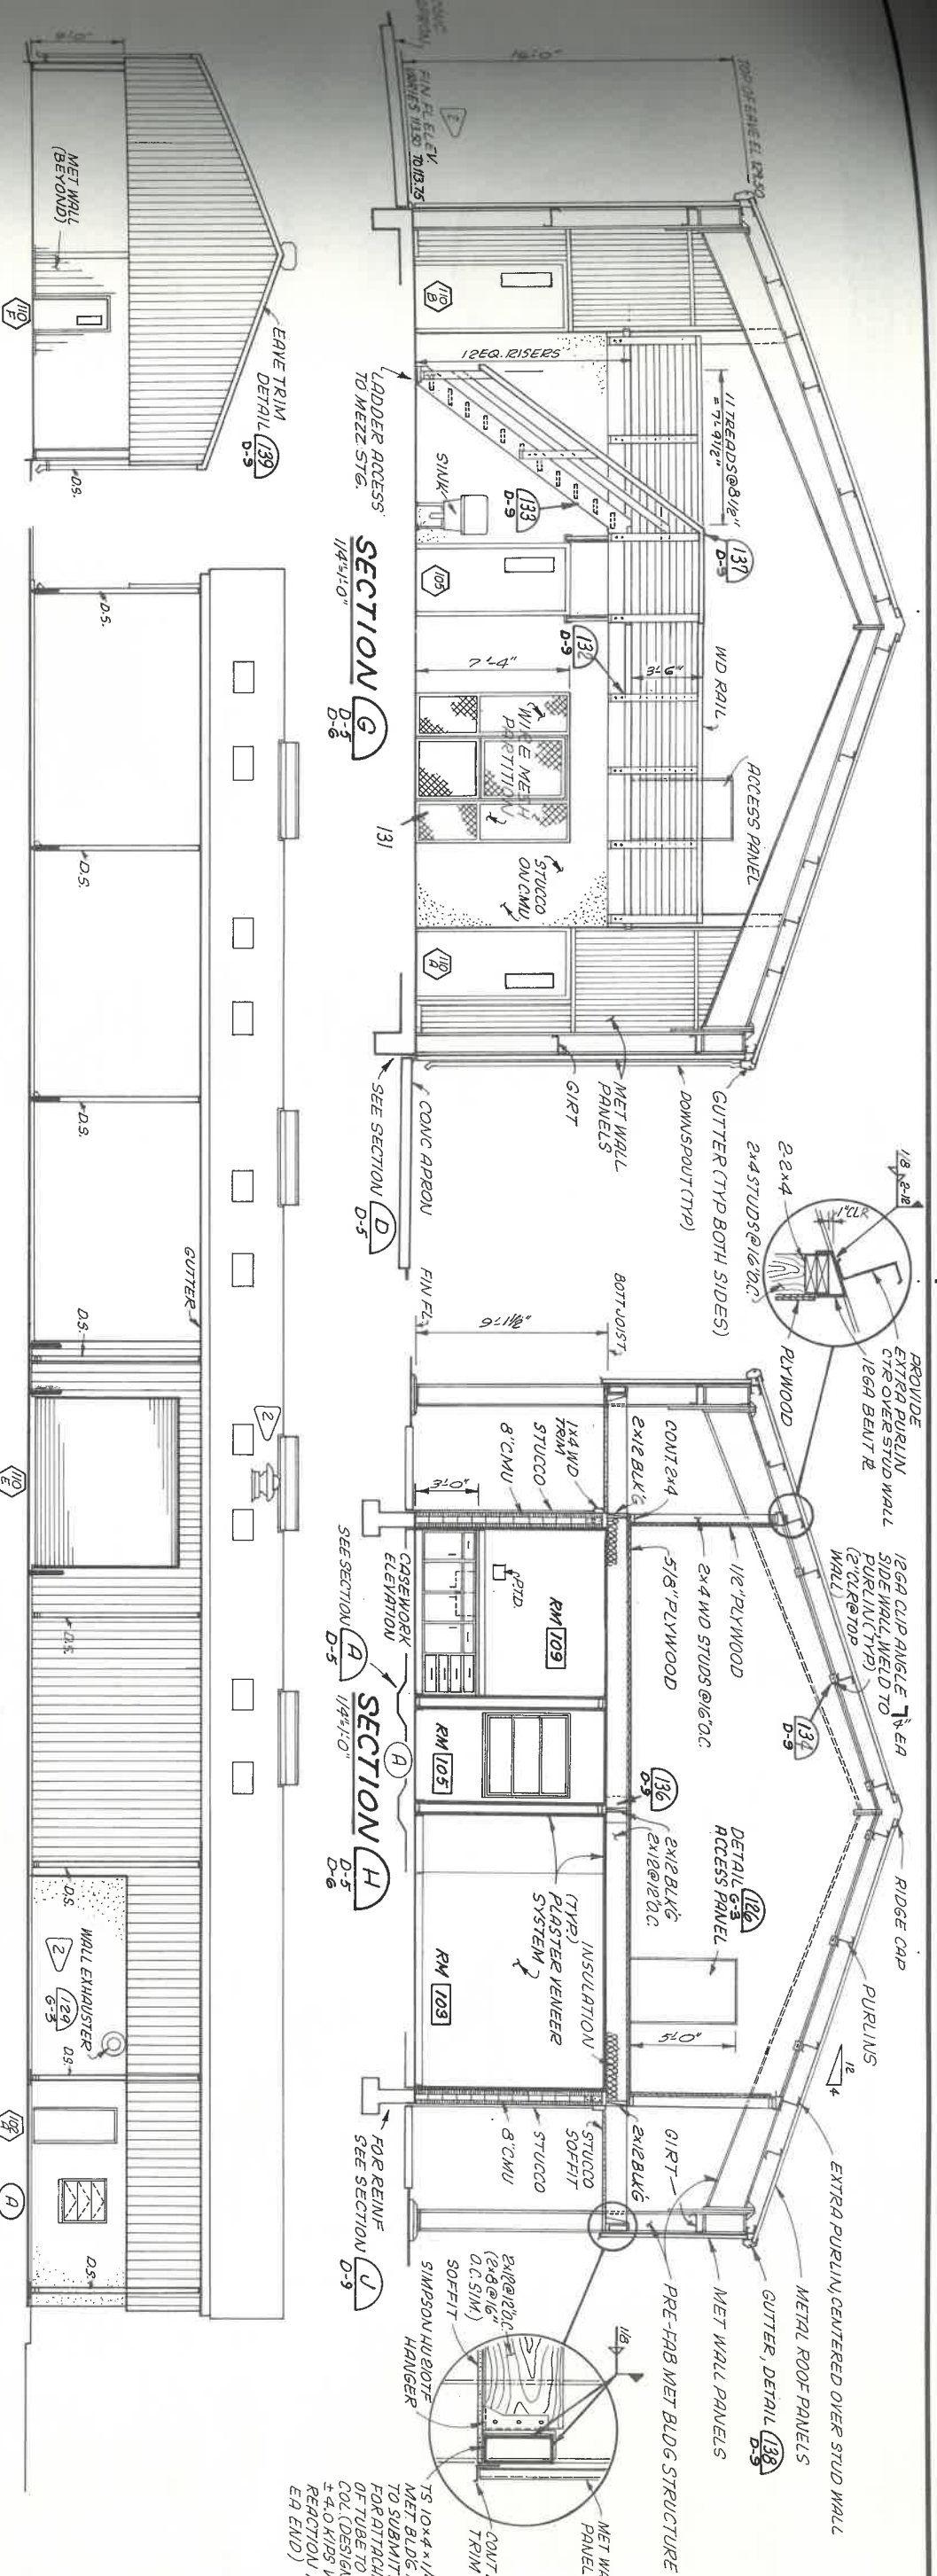

WEST ELEVATION
1/8"=1'-0"

EAST ELEVATION
1/8"=1'-0"

NORTH ELEVATION
1/8"=1'-0"

SOUTH ELEVATION
1/8"=1'-0"

CH2M HILL DESIGN: J.M. YUKIMAN CHECKED: R. BLAISDELL APPROVED: J. HANWKEY		NO. 3 DATE OCT 85	REVISIONS GENERAL REVISIONS GENERAL REVISIONS	R.B. J.M. K.M. J.H. BY APVD	VERIFY SCALES BAR IS ONE INCH ON ORIGINAL DRAWING. IF NOT ONE INCH ON THIS SHEET, ADJUST SCALES ACCORDINGLY.	LAKE CITY, FLORIDA EFFLUENT IRRIGATION SYSTEM	IRRIGATION SITE EQUIPMENT STORAGE FACILITY EXTERIOR BUILDING SECTIONS AND BUILDING SECTIONS
SHEET DATE FEB. 1984 PROJ. GNT11606.B0		NO. 3 DATE FEB 85	REVISION GENERAL REVISIONS GENERAL REVISIONS	R.B. J.M. K.M. J.H. BY APVD		SCHEDULE B	

SCTF NO. 482090
EPA NO. C120692030