



213 Persons Street  
 Fort Valley, Georgia 31030  
 P: 478-825-2535 F: 478-825-2678  
[www.peachcounty.net](http://www.peachcounty.net)

**We grow everything sweeter!™**

**Board of Commissioners**

Meetings Second Tuesday

**Martin H. Moseley, Jr.**  
 Chairman

**Betty C. Hill**  
 Vice-Chairman

**Shanita D. Bryant**

**Roy Lewis**

**Wade Yoder**

**Michaela Jones**  
 County Administrator

**April H. Hodges**  
 Assistant County Administrator/  
 County Clerk

**County Officials**

**Kim Wilson**  
 Probate Judge

**Joe Wilder**  
 Clerk of Superior Court

**Terry Deese**  
 Sheriff

**W. L. Brown**  
 Tax Commissioner

**Kerry Rooks**  
 Coroner

**Laurens C. Lee**  
 Magistrate

**RFB 20-007 Courtland Avenue Extension  
 Peach County Board of Commissioners  
 TPE NO. PCO 044**

**May 22, 2020**

**ADDENDUM NUMBER NO. 3**

Bidders are advised that bidding documents on the above named project are amended as follows:

Section 00300-Bid Strike existing Section 00300-Bid from the contract documents in its entirety. Replace Section 00300-Bid with the attached form.

**Clarifications**

A.) Bidders are to contact Fort Valley Utility Commission, Jason Baker, Operations Manager at (478) 9572251 for the fee required to relocate the utility pole in conflict with the roadway. Section 0300, Bid Schedule, Item 2 (d.) has been added as a lump sum item to record the fee to be paid by the contractor.

B.) Liquidated Damages amount is found in Section 00100 Instruction to bidders No. 9.

C.) Traffic Markings shall be paint not thermoplastic.

D.) Section 32 31 13 – Chain Link Fences & Gates; Listed specifications for 6’ chain link fence applies to 4’ chain link fence also.

E.) Section 33 41 20 – Storm Drainage; Brick is an acceptable building material for drainage inlets/structures.

F.) Project Record Drawings; The contractor shall provide a set of neat and legible marked up construction plans for the record documents.

Construction Plans A.) The Shadowbox Fence referenced in the plans near the intersection of Warwick Avenue and Courtland Avenue (plan sheet 2.2, right upper side of plan sheet) shall be constructed according to the Detail- Shadowbox Fence provided in this addendum (Attached).

B.) The existing detention pond fence affected by construction of the roadway and drainage structures shall be removed and reset according to the Pond Fence Remove, Relocate and Reset drawing provided in this addendum (Attached).

C.) The Landscape Installation and Irrigation narrative found on plan sheet 0.1 Construction Notes, Page 6of7 (middle bottom of plan sheet 0.1) shall be struck from the project.

**END OF ADDENDUM No. 3**



Bid proposal of \_\_\_\_\_  
 (hereinafter called "BIDDER"), organized and existing under the laws of the State of \_\_\_\_\_  
 doing business as \_\_\_\_\_ \*. To  
Peach County Board of Commissioners (hereinafter called "OWNER"). In compliance with  
 your Advertisement for BIDS, BIDDER hereby proposed to perform all WORK for the  
 construction of Courtland Avenue Extension in strict accordance with the CONTRACT  
 DOCUMENTS, within the time set forth therein, and at the prices stated below.

By permission of this BID, each BIDDER certifies, and in the case of a joint BID each party  
 thereto certifies as to his own organization, that this BID has been arrived at independently,  
 without consultation, communication, or agreement as to any matter relating to this BID with any  
 other BIDDER or with any competitor.

BIDDER hereby agrees to commence WORK under this contract on or before a date to be  
 specified in the NOTICE TO PROCEED and to fully complete the PROJECT within 120  
 consecutive calendar days thereafter. BIDDER further agrees to pay as liquidated damages in  
 the amount stated in the Section 00100-Instructions to Bidders (00100 No. 9) for each  
 consecutive calendar day thereafter.

Bidder understands that the bid may not be withdrawn for a period of 60 calendar days after the  
 bid opening date.

BIDDER acknowledges receipt of the following ADDENDA:

\_\_\_\_\_  
 \_\_\_\_\_  
 \_\_\_\_\_

\* Insert "a corporation", "a partnership", or "an individual" as applicable.

BIDDER agrees to perform all the work described in the CONTRACT DOCUMENTS for the  
 following unit prices or lump sum:

**BID SCHEDULE**

NOTE: BIDS shall include sales tax and all other applicable taxes and fees.

ITEM#	APPROX QUAN.	UNIT	DESCRIPTION	UNIT PRICE	TOTAL AMT.
<b>ITEM 1 – GENERAL CONDITIONS</b>					
a.	1	LS	General Conditions		
b.	1	LS	Mobilization		
c.	1	LS	Testing		
<b>ITEM 2 – SITE PREPARATION</b>					
a.	1	LS	Demolition and Disposal		
b.	209	LF	4' Chain Link Fence		
c.	192	LF	6' Shadowbox Fence		
d.	1	LS	Remove, Relocate & Add Utility Poles		
e.	1	LS	Remove, Relocate, and Reset Pond Fence, Provide Temporary Barrier Fence During Construction, Complete.		
<b>ITEM 3 – TRAFFIC CONTROL</b>					
a.	1	LS	Traffic Control, Complete		
<b>ITEM 4 – EROSION AND SEDIMENT CONTROL</b>					
a.	2	Ea.	Stabilized Construction Entrance		
b.	4.2	Ac.	Clearing & Grubbing		
c.	3	Ac.	Grassing / Mulching		
d.	880	LF	Silt Fence Sediment Barrier		
e.	14	Ea.	Inlet sediment Barrier		
f.	17	Ea.	Hay Bale Check Dam		
g.	850	SY	Permanent High Performance Turf Reinforcement Matting		
h.	8,087	SY	Erosion Control Matt/Blanket (Temporary)		
i.	4	Ea.	Rip-Rap Storm Drain Outlet Protection		
j.	1	LS	Compliance Activities for Primary Permittee under General Permit GAR100002		

Bid continued on next page.

Bid continued from previous page.

ITEM#	APPROX QUAN.	UNIT	DESCRIPTION	UNIT PRICE	TOTAL AMT.
<b>ITEM 5 - PAVEMENT, PAVEMENT MARKINGS, &amp; SIGNS</b>					
a.	1050	TN	5" GAB		
b.	420	TN	2" Asphalt Surface Course (12.5mm SP)		
c.	838	SY	5' Wide Concrete Sidewalks (6" thick)		
d.	1444	LF	Double Yellow Centerline		
e.	25	LF	24" Stop Bar		
f.	577	SF	Crosswalk Markings		
g.	2	Ea.	Stop Sign		
h.	2	Ea.	Relocate Existing Park Signs		
<b>ITEM 6 - STORM DRAINAGE</b>					
a.	234	LF	15" HDPE Smooth Interior Drain Pipe		
b.	552	LF	18" HDPE Smooth Interior Drain Pipe		
c.	57	LF	15" Reinforced Concrete Drain Pipe		
f.	96	LF	18" Reinforced Concrete Drain Pipe		
g.	92	LF	48" Reinforced Concrete Drain Pipe		
h.	2	Ea.	15" Concrete Headwall		
i.	2	Ea.	18" Concrete Headwall		
j.	2	Ea.	48" Concrete Headwall		
k.	12	Ea.	Drainage Structures Complete - Inlet top, Throat, Invert, Manhole Sections, Etc.		
l.	1	Ea.	Convert Curb Inlet to Grate Inlet Complete		
<b>ITEM 7 - EARTHWORK</b>					
a.	5,900	C.Y.	Earthwork (Cut and Fill)		
b.	1,900	C.Y.	Import Fill Soil		
<b>ITEM 8 - ADDITIONAL WORK IF REQUESTED BY OWNER</b>					
a.		Ton	Stabilization Rock, in place & complete (Includes removal & disposal of unsuitable material)		
b.		Man- Hour	Coordination with utility companies for relocating existing utilities.		
c.	1	Ea	Allowance		\$17,000.00
<b>TOTAL BASE BID FOR ITEMS 1-7 &amp; 8c.</b>					

TOTAL BASE BID FOR ITEMS 1 THROUGH 7 & 8c.

\$ \_\_\_\_\_

---

(in words)

\_\_\_\_\_ and \_\_\_\_\_ (dollars)

NOTE: BIDS shall include sales tax and all other applicable taxes and fees.

The Bidder declares an understanding that the quantities shown for unit price items are subject to either increase or decrease, and that should the quantities of any of the items of Work be increased, the Bidder proposes to do the additional Work at the unit prices stated herein; and should the quantities be decreased, the Bidder also understands that payment will be made on the basis of actual quantities at the unit price bid and will make no claim for additional costs or anticipated profits for any decrease in quantities; and that actual quantities will be determined upon completion of Work, at which time adjustment will be made to the Contract amount by direct increase or decrease.

In case of discrepancies between the figures shown in the unit prices and the totals, the unit prices shall apply, and the totals shall be corrected to agree with the unit prices. In case of discrepancies between written amounts and figures, written amounts shall take precedence over figures and the sum of all Bid extensions (of unit prices) plus lump sum items shall take precedence over BID TOTAL.

Bidder hereby acknowledges enclosure of the following qualifications information:

- Form A: Peach County Vendor Information Sheet
- Form B: W-9 (Taxpayer Identification Number)
- Form C: Contractor E-Verify Affidavit under O.C.G.A. 13-10-91(b) (1)
- Form D: S.A.V.E. Affidavit Verifying Status for County Public Benefit Application Contracts
- Form E: Subcontractor E-Verify Affidavit under O.C.G.A. 13-10-91(b) (1) (Required for ALL Subcontractors working for the Contractor)
- Form F: Sole Proprietor Exemption Affidavit Pursuant To O.C.G.A. 36-60-6(d), if applicable (Only if contractor has zero employees)
- Form G: Certification by Contractor, Non-Segregated
- Form H: Certification by Contractor, Drug-Free Workplace Act
- Form I: Non-Collusion Affidavit or Prime Contractor
- Form J: Conflict of Interest Certification
- Form K: Indemnity Agreement
- Form L: Title VI Civil Rights Act of 1964 Contractor Agreement
- Form M: Debarred Bidders/Integrity Certification
- Form O: Dispute Disclosure
- Form P: List of Subcontractors

Additional information to be submitted:

- Year-End Financial Statement Certified by CPA
- Documentation of Bankruptcy within last 7 years
- Explanation of name change within last 5 years (if applicable)
- Documentation of location of permanent office within 75 miles
- List of construction equipment available for use on the project
- OSHA 300 Log
- Project information from at least three comparable projects over the last five years
- Litigation history for the last 7 years
- List of Current Projects
- Qualifications of project manager, superintendent, and subcontractors who will be involved with the project.
- Certificate of Insurance: Bidder must submit with the Bid response one of more certificate(s) of insurance showing proof that the bidder has the following minimum insurance coverage:
  - Minimum General Liability Insurance: \$2,000,000 aggregate, \$1,000,000 per occurrence
  - Minimum Automobile Liability Insurance: \$2,000,000 aggregate, \$1,000,000 per occurrence
  - Minimum Workers Compensation Insurance: \$500,000

The Bidder furthermore agrees that, in the case of a failure to execute the Contract Agreement and Bonds within ten days after receipt of conformed Contract Documents for execution, the attached Bid Bond accompanying this Bid and the Monies payable thereon shall be paid into the funds of the Owner as liquidated damages for such failure.

Respectfully submitted:

\_\_\_\_\_  
Signature Date: \_\_\_\_\_

\_\_\_\_\_  
Title


\_\_\_\_\_  
Company

\_\_\_\_\_  
Address

\_\_\_\_\_  
License Number

SEAL (if BID is by a corporation)

ATTEST: \_\_\_\_\_

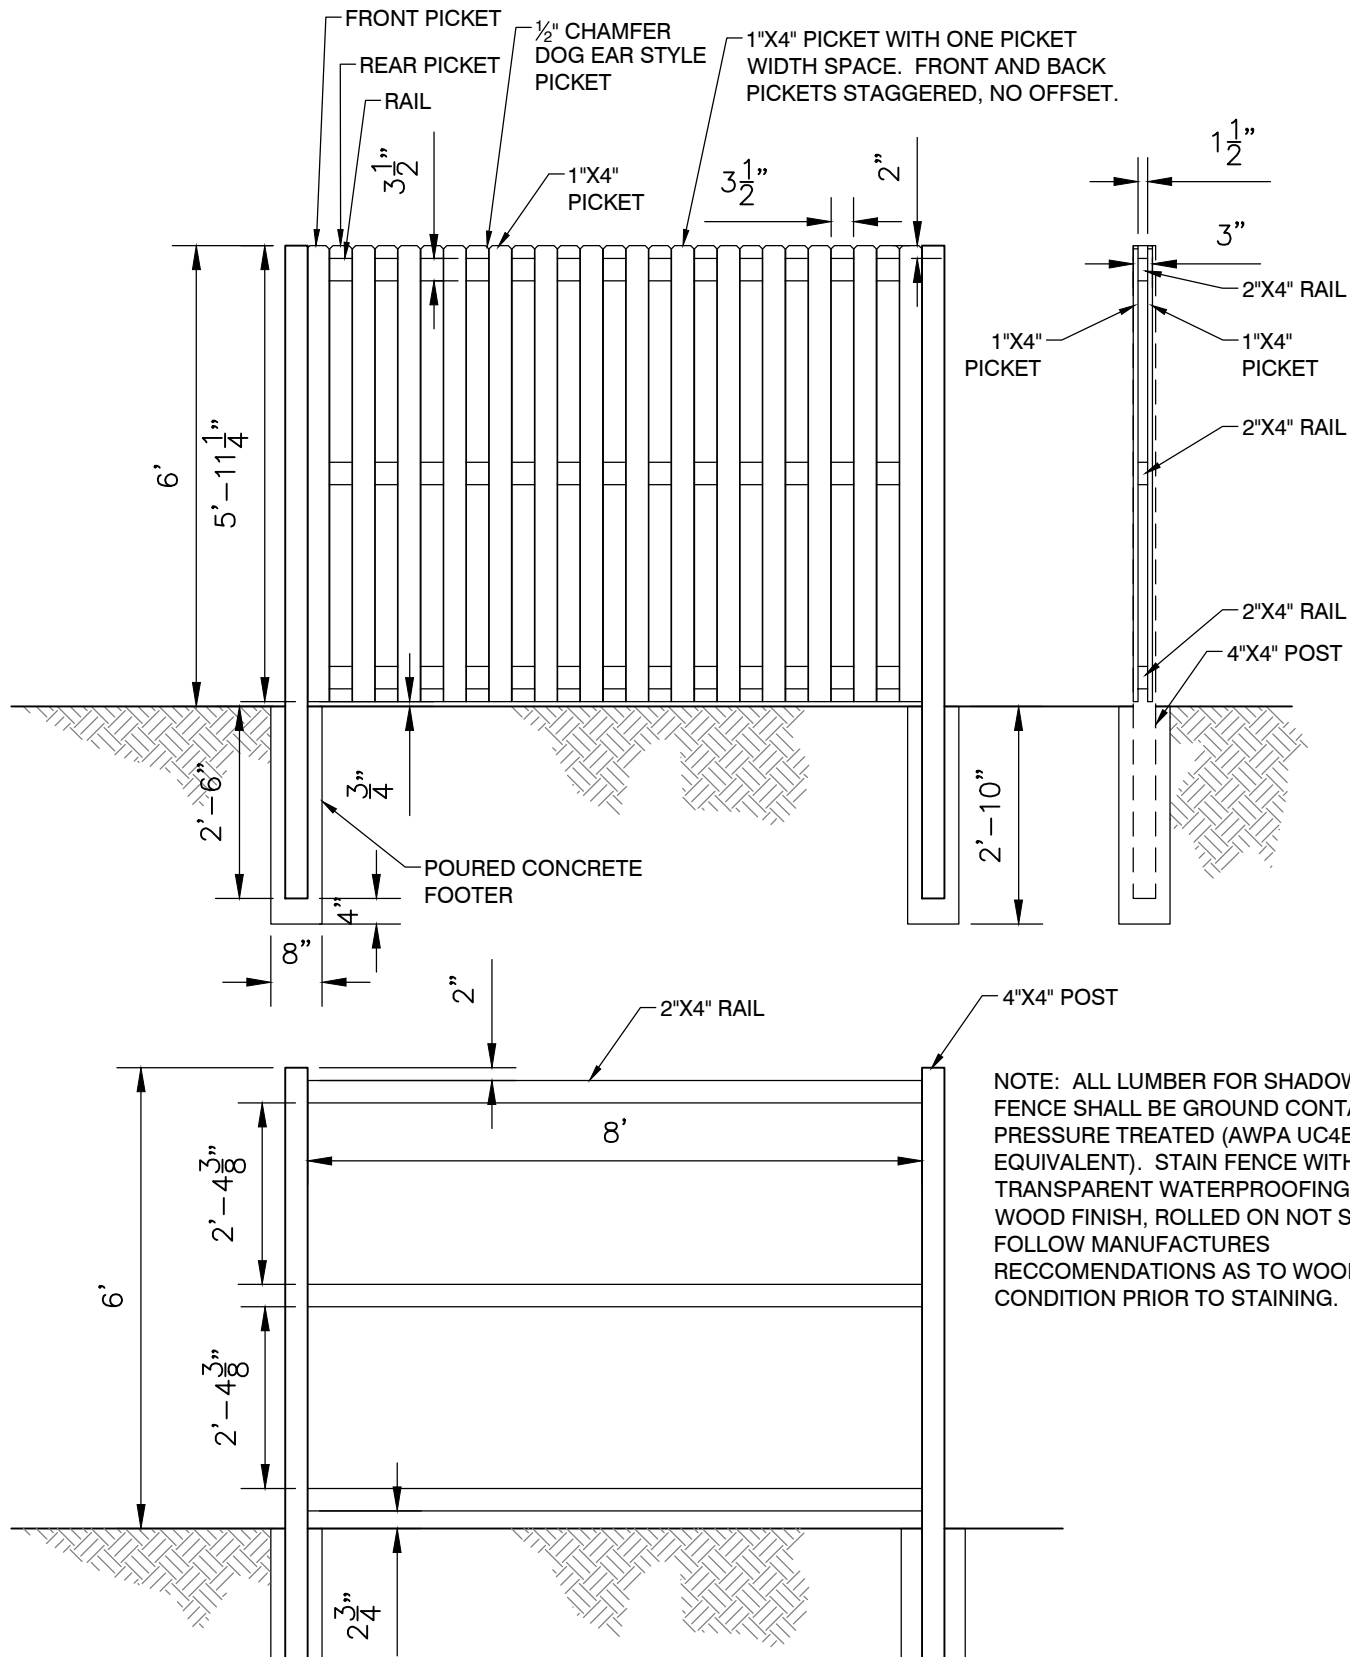

DETAIL - SHADOWBOX FENCE

COURTLAND AVENUE EXTENSION  
FOR  
PEACH COUNTY PUBLIC WORKS  
PEACH COUNTY, GEORGIA



5223 Riverside Drive • Suite 101 • Macon, Georgia 31210  
phone 478.476.0700 • fax 478.476.0776 • www.tpointeng.com

PROJECT NO.: PCO 044

DATE: MAY 22, 2020

SCALE:

NTS

SHEET NO.: ADD 3 (1)



