

ADDENDUM NO. 1

DATE: February 20, 2020

TO: All Bidders

FROM: Penny Owens, Purchasing Agent

SUBJECT: Addendum No. 1 –Facilities Paving at Impound Building Project

PROJECT NO.: 20L-P-0688

BIDS TO BE OPENED: **March 4, 2020, at 11:00 a.m. Eastern Time**

This addendum becomes a part of the Contract Documents and modifies the original specifications as noted.

Changes to the Contract Documents & Specifications:

Bid Proposal

A revised bid proposal form is attached to this addendum. The following is a summary of the changes made:

1. The quantity for Item No. 4.20, Common Excavation has been revised.
2. The quantity for Item No. 4.60, Excavation & Disposal (Special Waste) has been revised.
3. The quantity for Item No. 5.10, Mineral Aggregate Base has been revised.
4. Item No. 5.50, No. 4 Stone has been added.
5. Item No. 9.10, Bituminous Plant Mix, Grading A has been removed.
6. The quantity for Item No. 9.20, Bituminous Plant Mix, Grading B-M has been revised.
7. Item No. 36.50, Woven Geotextile has been added.

Pavement Section

A revised SC-8 pavement section is attached to this addendum.

Additions to the Contract Documents and Specifications:

Foundation Systems Engineering

The New Pavement & Pavement Overlay Report from Foundation Systems Engineering has been attached for your information.

Site Preparation

The Contractor shall follow site preparation directions in the attached Foundation Systems Engineering Report, Section 5.1. The only change is that two inches (2") of mineral aggregate base from the subbase section, above the geotextile, shall be install under the geogrid to provide a level surface. This change is reflected in the updated pavement section on SC-8.

Woven Geotextile

The Contractor shall install Propex Geotex 315 ST, or an approved equivalent as shown on the pavement section and detailed in the Foundations Systems Engineering Report. The No. 4 Stone subbase shall be compacted before geotextile is placed. The geotextile shall be installed per the report and manufacturer's instructions. The cost for providing and installing the geotextile shall be included in Item No. 36.50, Woven Geotextile, per square yard and shall include all labor, equipment, and materials necessary to complete the work.

No. 4 Stone

The Contractor shall install No. 4 Stone as detailed in the attached Foundation Systems Engineering Report.

END OF ADDENDUM NO. 1

BID PROPOSAL
CITY OF KNOXVILLE, TENNESSEE

**Facilities Paving at Impound Building Project
Project No. 20L-P-0688**

TO THE PURCHASING AGENT
CITY OF KNOXVILLE, TENNESSEE

_____ hereby propose(s) to furnish all material, labor, and appliances and do all work required to complete the Contract for the Facilities Paving at Impound Building Project, Project No. 20L-P-0688, located in the City of Knoxville, Tennessee, in a workmanlike manner and in accordance with the plans of the Department of Engineering and specifications herewith attached.

Bidder further agrees that in case of failure to sign a delivered contract within thirty (30) days, the certified check or bid bond accompanying this bid and the proceeds thereof shall be the property of the City of Knoxville if the City chooses to retain said bid bond or check.

BID SCHEDULE


ITEM NO.	DESCRIPTION	UNITS	TOTAL QUANTITY	PRICE PER UNIT	TOTAL PRICE PER ITEM
1.10	Mobilization of Forces, Supplies and Equipment	LS	1	_____	_____
4.20	Common Excavation	CY	600	_____	_____
4.60	Excavation & Disposal (Special Waste)	TON	760	_____	_____
5.10	Mineral Aggregate Base	TON	1,300	_____	_____
5.50	No. 4 Stone	TON	600	_____	_____
7.10	Tack Coat	GAL	120	_____	_____
9.20	Bituminous Plant Mix, Grading B-M	TON	260	_____	_____
10.20	Asphaltic Concrete Surface, Grading E	TON	255	_____	_____
36.40	Biaxial Geogrid BX1200	SY	1,800	_____	_____
36.50	Woven Geotextile	SY	1,800	_____	_____
38.10	Milling or Grinding of Asphalt (Surfacing Milling)	TON	10	_____	_____
39.10	Pavement Marking (4" Line)	LF	570	_____	_____
39.20	Pavement Marking (Crosswalk Striping)	LF	66	_____	_____

ITEM NO.	DESCRIPTION	UNITS	TOTAL QUANTITY	PRICE PER UNIT	TOTAL PRICE PER ITEM
39.45	Pavement Marking ("NO PARKING")	EA	2		
39.50	Pavement Marking (Accessible Parking Spot Symbol)	EA	2		
39.70	Pavement Marking (Channelization Striping)	SY	32		
63.10	Accessible Parking Spot (Signs and Post)	EA	2		
70.10	Wheel Stops	EA	8		
TOTAL BID				\$	

TOTAL BID (In Words):

P:\53\pavement\Building_Facilities_Paving\Drawn_Sheet\6303-Typical Pavement Sections.dwg - Revised Detail: 1/2/2019 10:51:14 AM - 1/2/2019 10:51:14 AM

REVISED: 2020-02-19
BY: A.O.K.
DESCRIPTION: DIRECTION FROM FOUNDATION SYSTEMS ENGINEERING

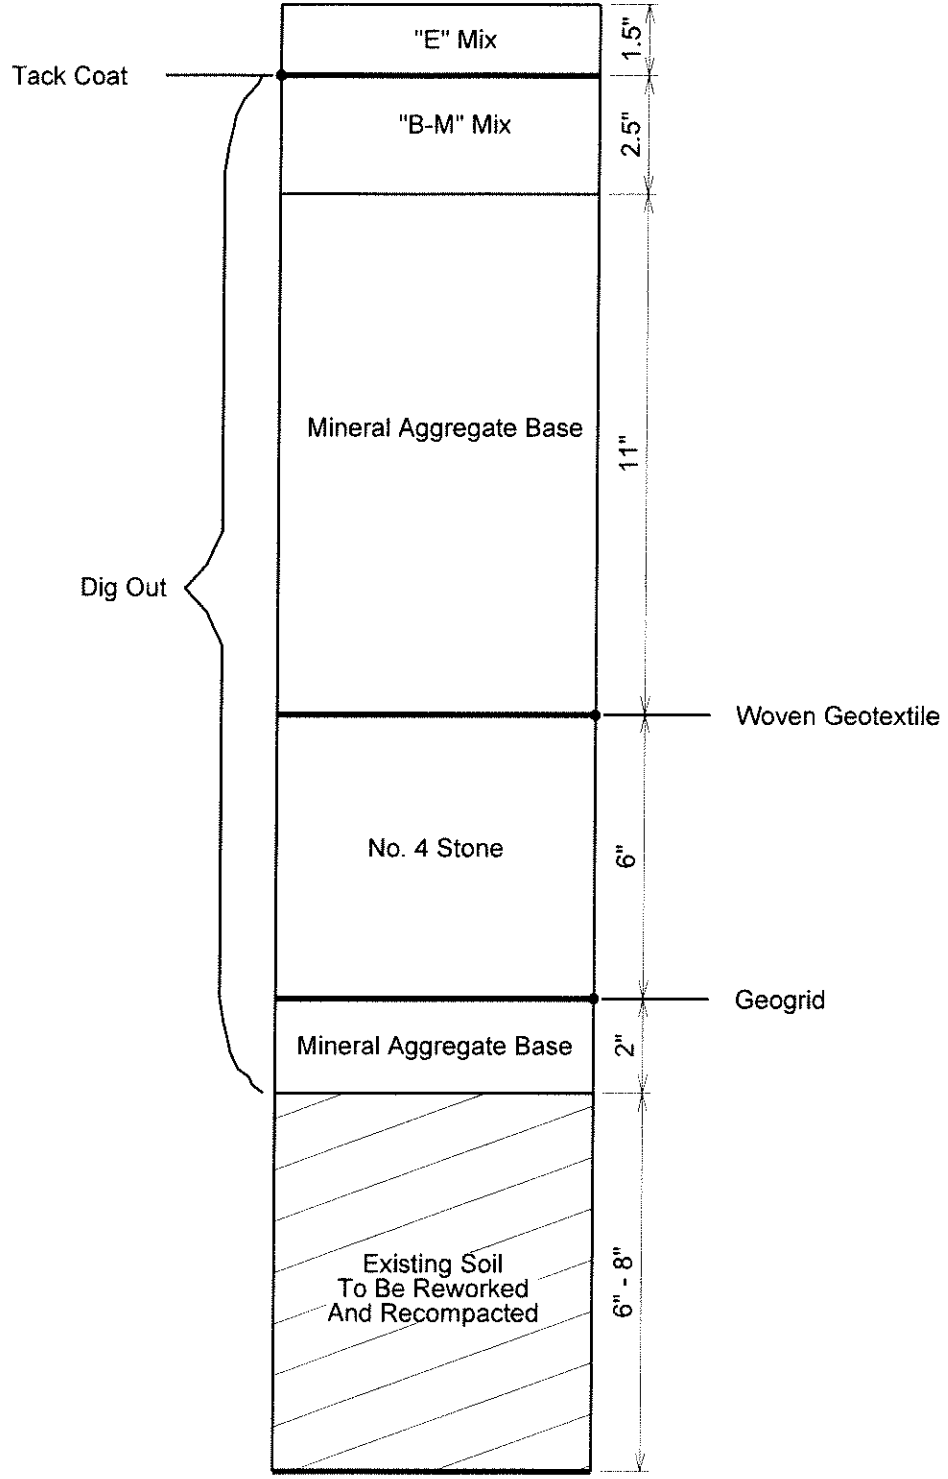

Facilities Paving At Impound Building
PAVEMENT SECTION DETAILS

City of Knoxville
Dept. of Engineering

Scale: N.T.S.

SC-8