



RAIL TO BE PLACED ON BOTH SIDES OF RAMP
RAILS & POSTS TO BE 1-1/2" O.D. ALUMINUM
POWDER COATED BLACK

FINAL DESIGN & SHOP DRAWINGS OF
HANDRAIL TO BE PROVIDED BY RAILING
MANUFACTURER. RAILING SHALL
COMPLY WITH ADA STANDARDS FOR
ACCESSIBLE DESIGN, LATEST EDITION.

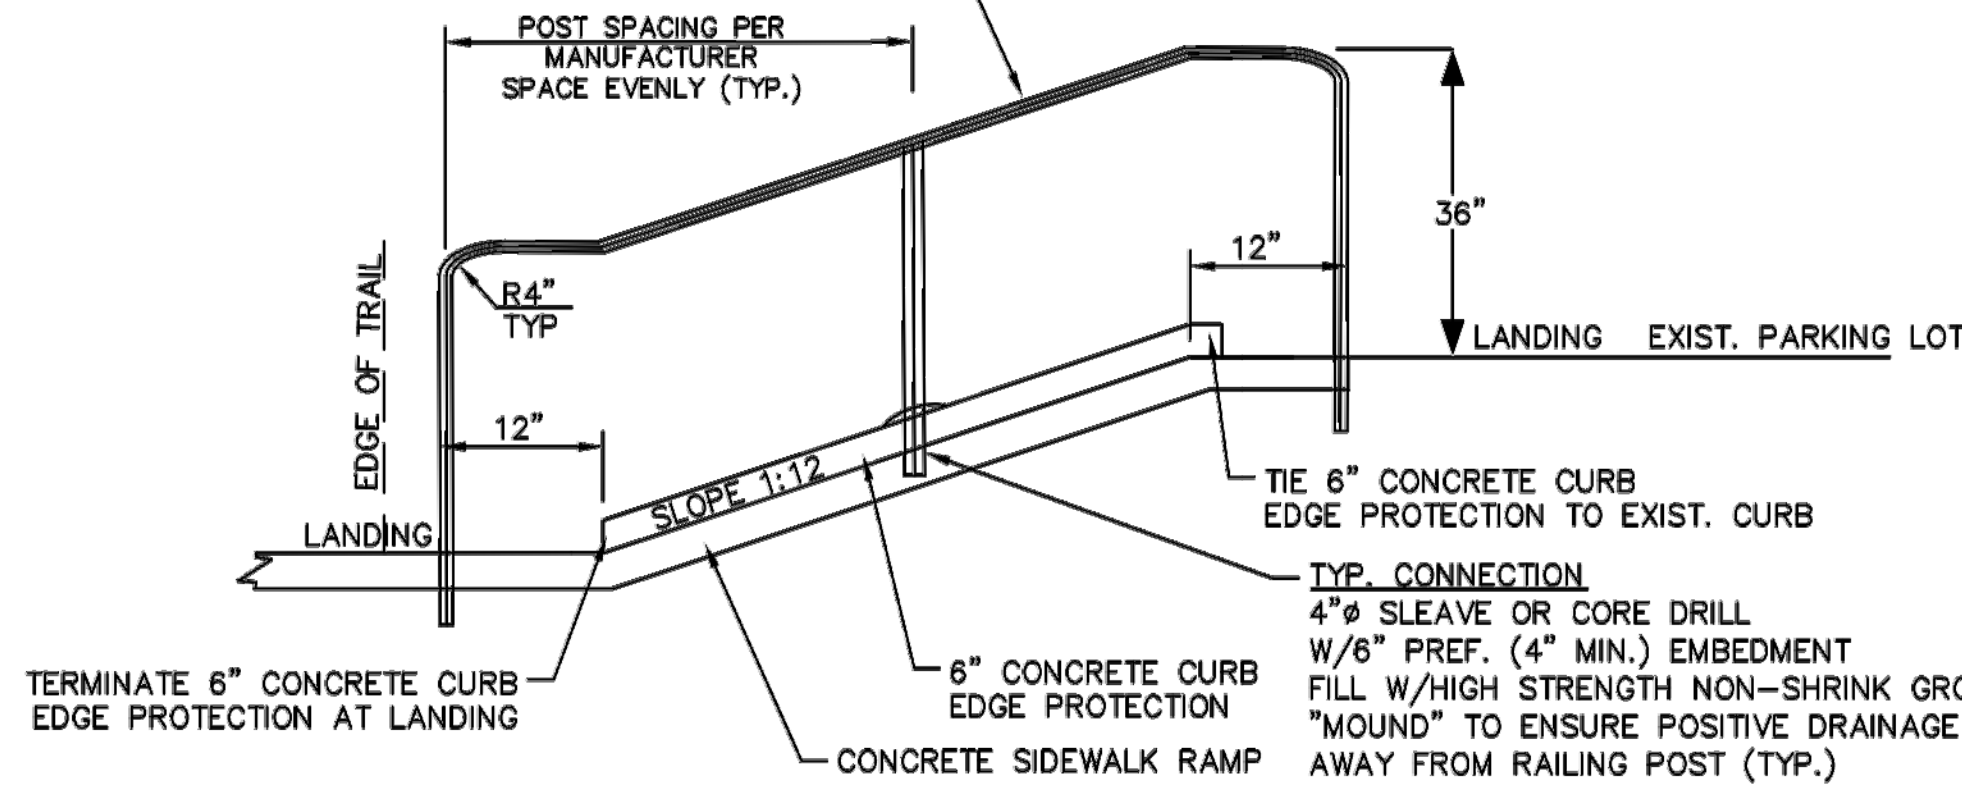


ADA RAMP W/ HANDRAIL DETAIL
N.T.S.


1 HANDRAIL DETAIL
CD-04 N.T.S.

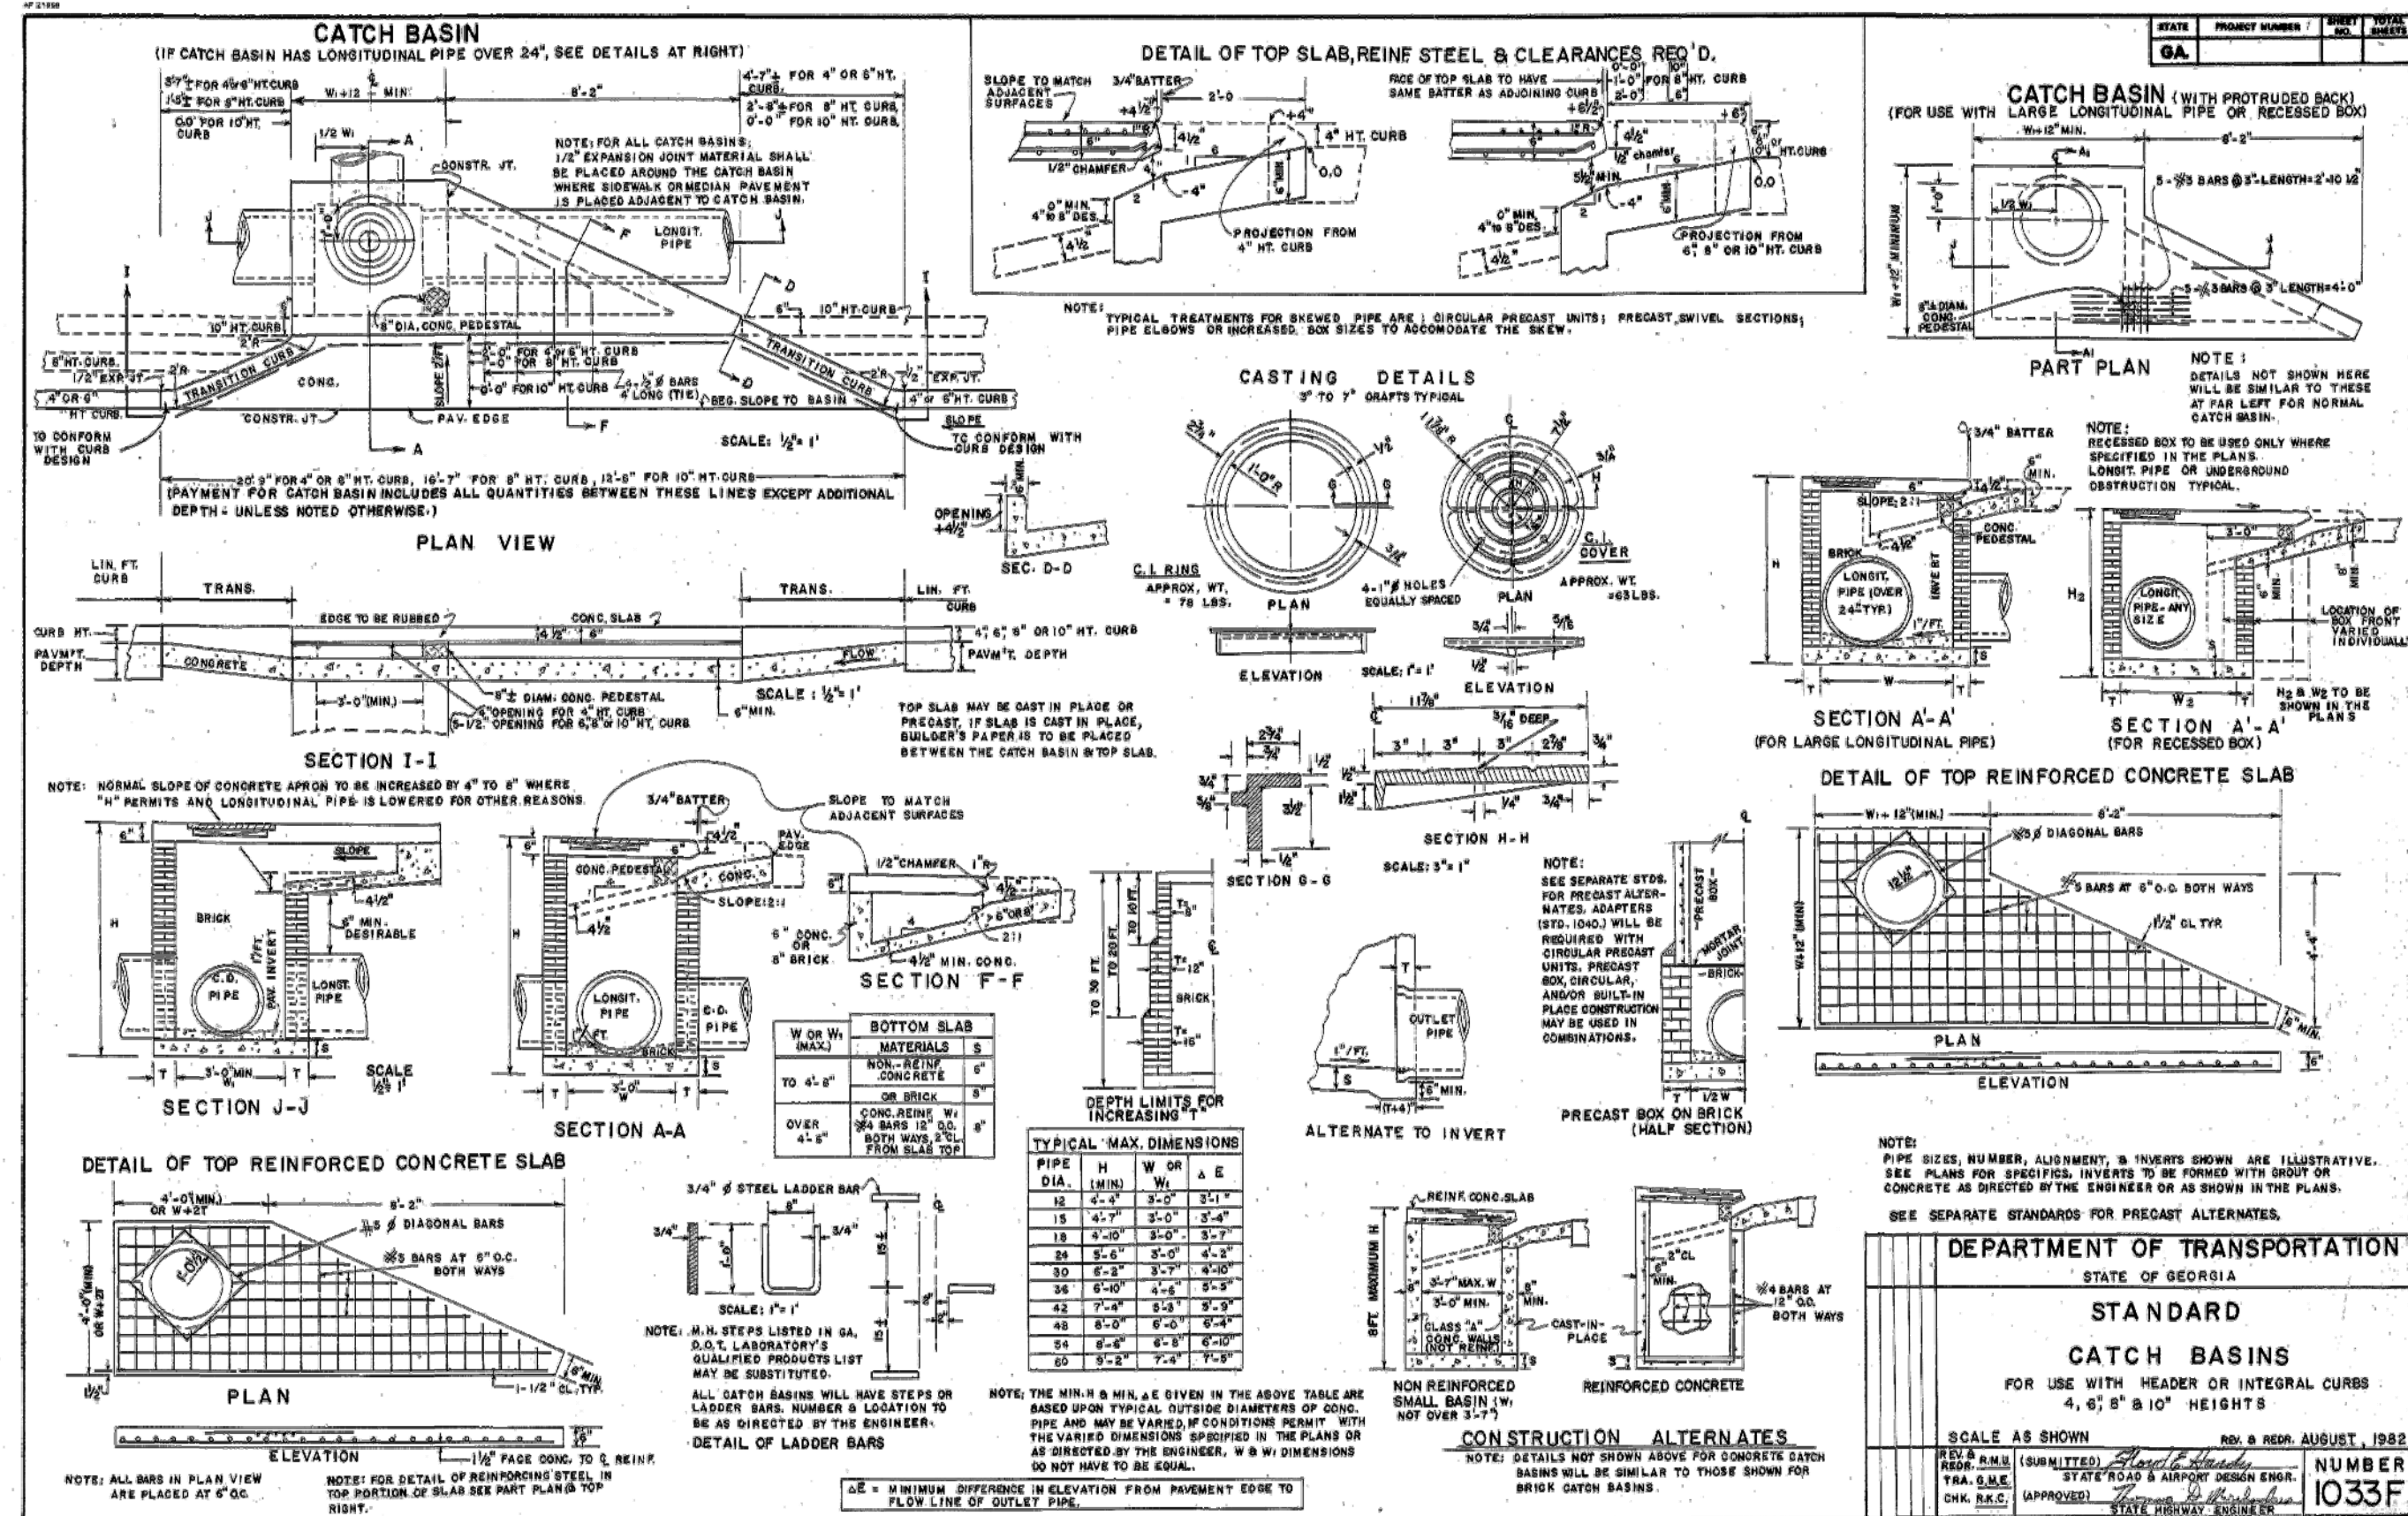

3 GDOT DETAIL 1033F
CD-04 N.T.S.

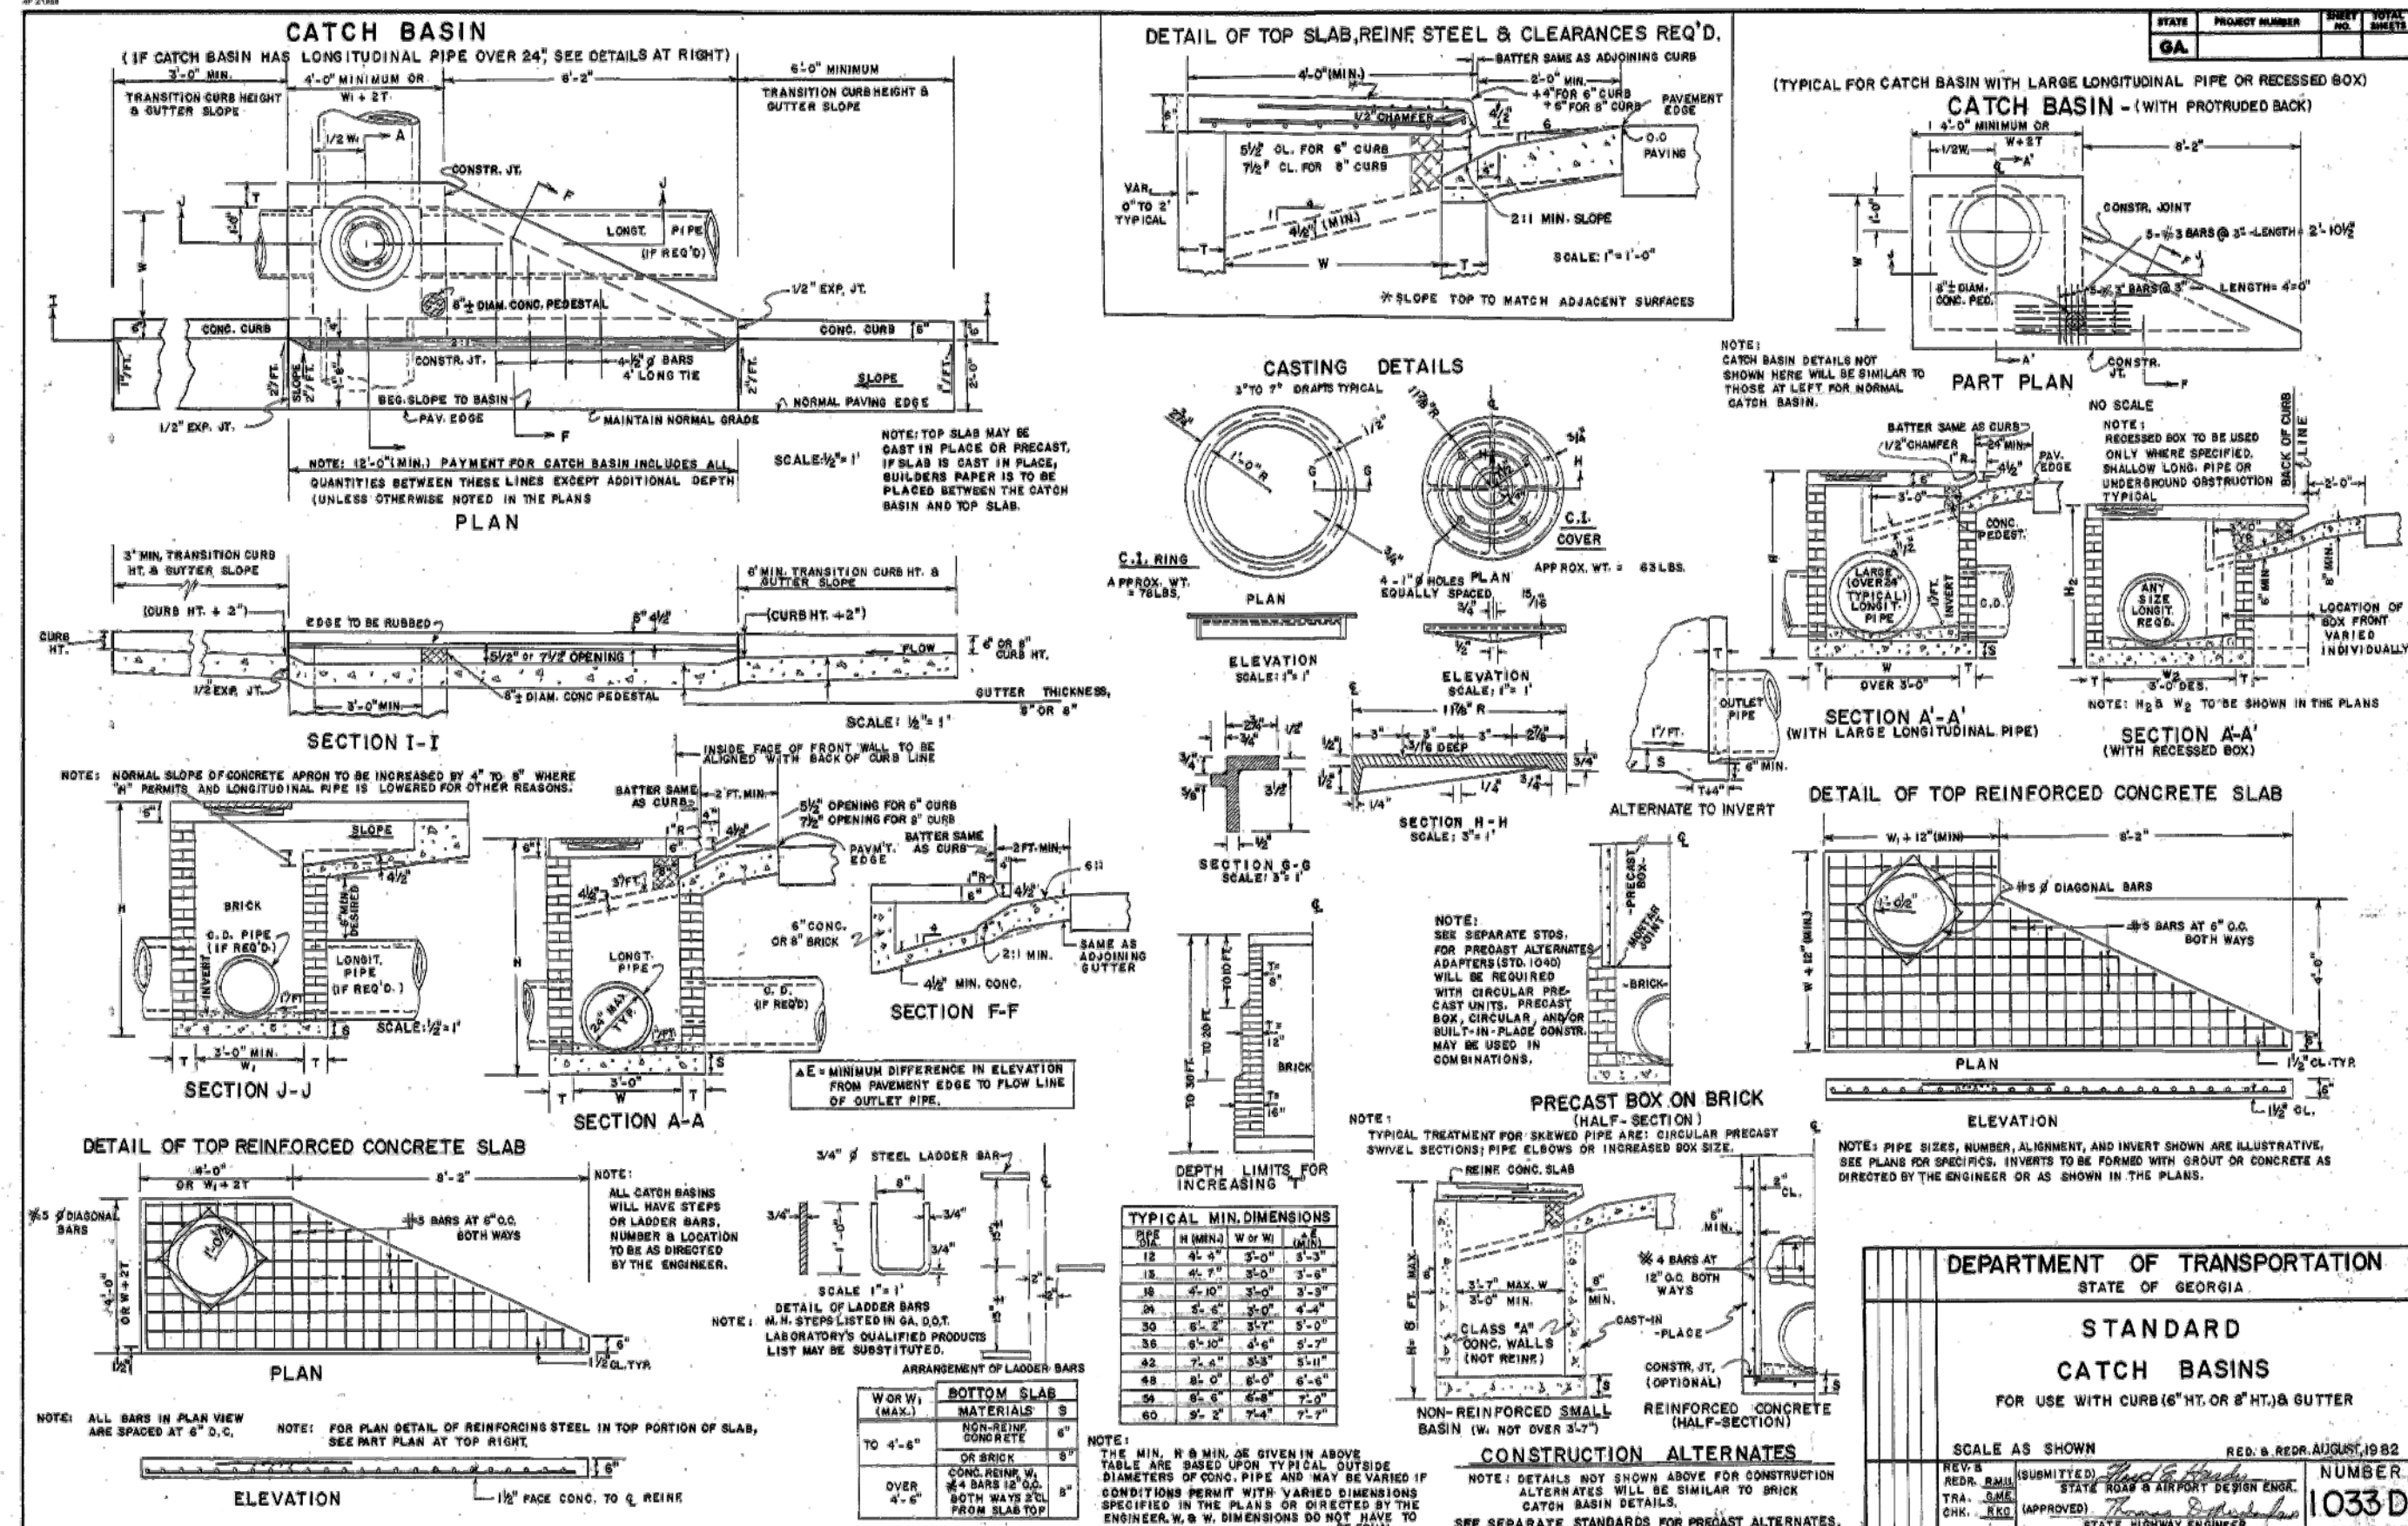

2 GDOT DETAIL 1033D
CD-04 N.T.S.

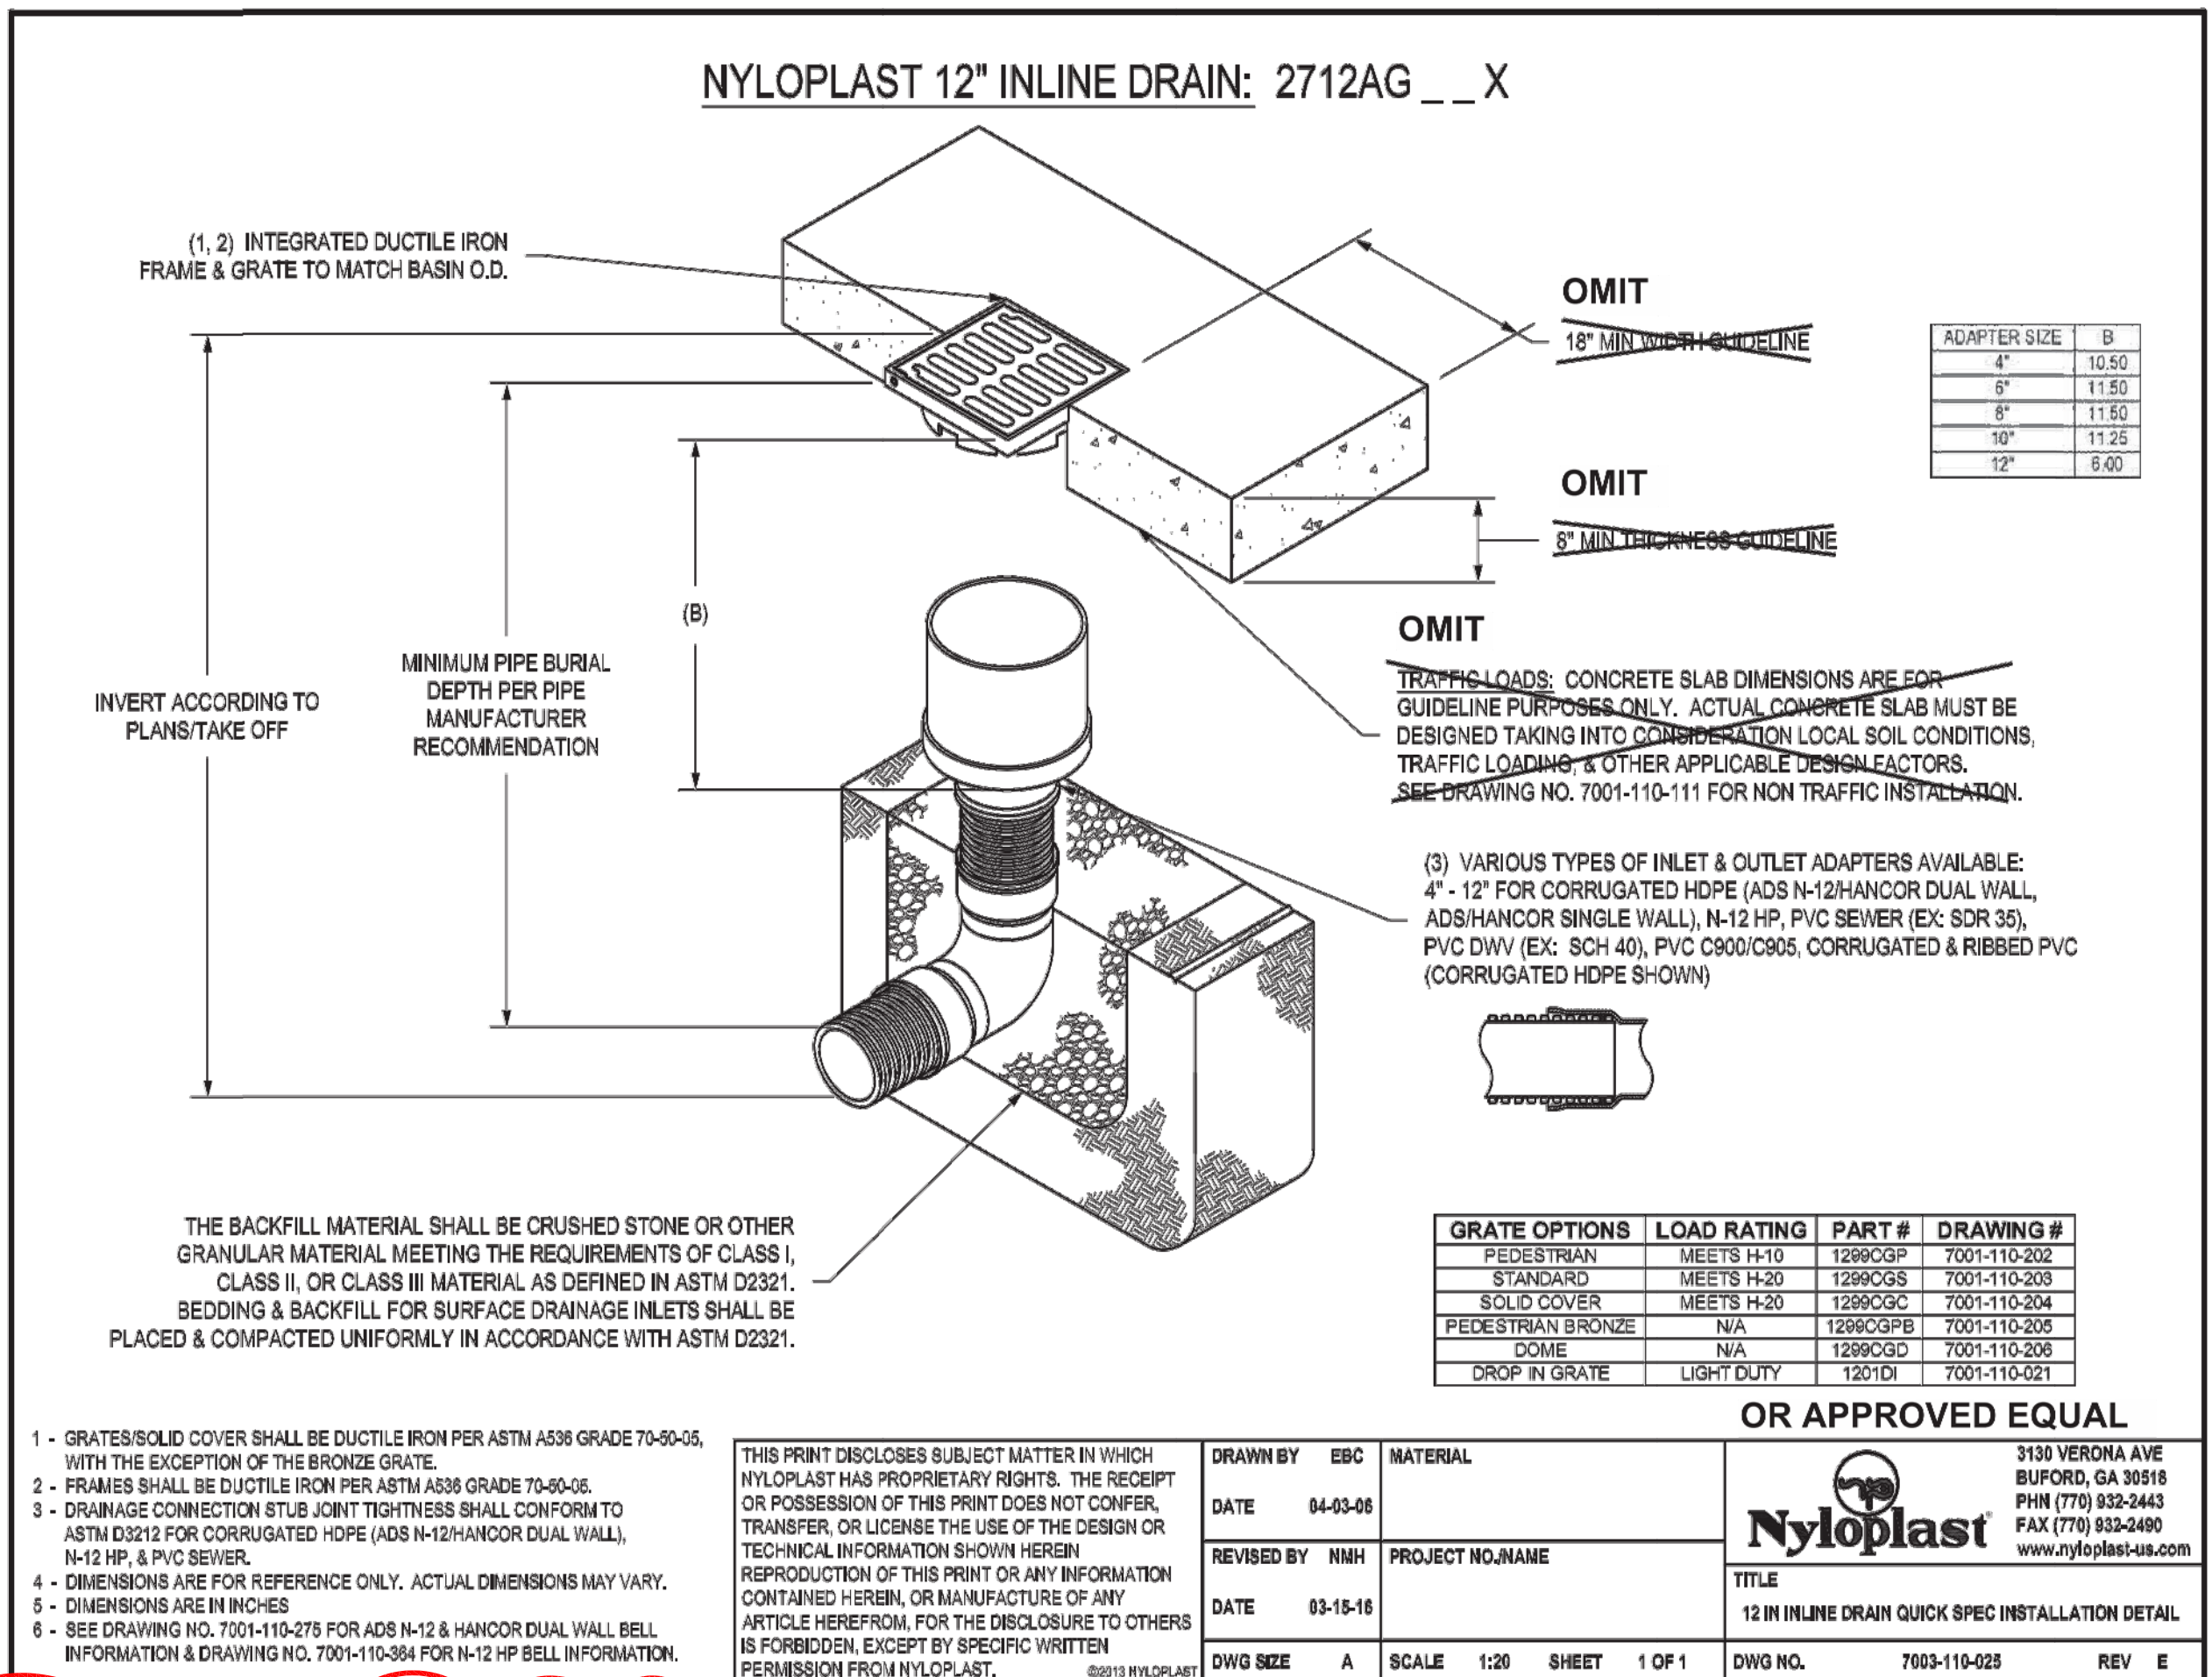

4 INLINE DRAIN DETAIL
CD-04 N.T.S.

KAIZENCOLLABORATIVE
2390 Main Street | Tucker, GA 30084 | 404.239.2521

GEORGIA & WEST, INC.
ENGINEERING • LAND SURVEYING • LAND PLANNING
105 CORPORATE DRIVE
CARROLLTON, GA 30117
OFFICE (770) 834-4694
FAX (770) 834-1005
E-MAIL: mail@georgiawest.com

REVISION	DATE	DESCRIPTION
1	04-11-2018	ITB ADDENDUM

KAIZEN PROJECT # 2017 - 136
PROJECT MANAGER GGD

**LaGRANGE THREAD
PHASE 3
LaGRANGE, GA**

CONSTRUCTION DETAILS

SCALE: VARIES
DATE: MARCH 22, 2018
SHEET NAME: CD-04