



February 9, 2019

Justice Center Offices
Sprinkler System Work

1. Fire Protection contractor shall have a current City Of Foley Business License.
2. Fire Protection contractor shall be in possession of any State or local license require to perform fire sprinkler modification work as shown on Drawing-SPRINKLER-01 and other work as required for a complete sprinkler system installation.
3. Fire Protection contractor to submit to City of Foley building depart application for permit to perform work. There will be no cost for the permit.
4. Fire Protection contractor shall provide all material, equipment, labor and supervision required for this project.
5. See General Notes as shown on Drawing SPRINKLER-01.
6. Fire Protection contractor shall provide manufacture's warranties, instructions, as-built drawings and certificate of final inspection upon completion of work.
7. Fire Protection shall provide a 1 year warranty for materials and workmanship beginning at day of final inspection approval.


SPRINKLER HEAD KEY

- ⊗ EXISTING SPRAY HEAD TO REMAIN
- ⊗ EXISTING SPRAY HEAD TO BE RELOCATED
- ⊗ NEW SPRAY HEAD

GENERAL NOTES


1. SPRINKLER SYSTEMS MODIFICATIONS TO BE IN ACCORDANCE WITH NFPA STANDARDS AND LOCAL FIRE CODES.
2. EXISTING SYSTEM TO BE MODIFIED TO MEET NEW WALL AND CEILING LAYOUT AS REQUIRED FOR PROPER COVERAGE AS SPECIFIED IN NFPA 13.
3. NEW PIPE IS NOT REQUIRED TO BE PAINTED.
4. NEW SPRINKLER HEADS TO MATCH EXISTING.
5. NO ALARM DEVICES ARE TO BE INCLUDED WITHIN THE SCOPE OF WORK.
6. CONTRACTOR TO PROVIDE ALL MATERIAL, EQUIPMENT, LABOR AND SUPERVISION REQUIRED FOR THIS WORK SHOW OR REQUIRED AS PER NFPA STANDARDS AND LOCAL BUILDING AND FIRE CODES.
7. CONTRACTOR IS RESPONSIBLE FOR SAFE DE-ENERGIZE/DE-WATERING OF SPRINKLER SYSTEM.
8. CONTRACTOR IS RESPONSIBLE FOR RE-ENERGIZE OF SYSTEM.
9. CONTRACTOR TO COORDINATE WORK SCHEDULE WITH BUILDING CONTRACTOR.
10. WORK SHOWN ON DRAWING MAY NOT REPRESENT ALL WORK REQUIRED FOR NFPA STANDARDS AND LOCAL BUILDING AND FIRE CODE COMPLIANCE. CONTRACTOR TO INCLUDE ALL WORK REQUIRED IN BID PROPOSAL.

COURTROOM

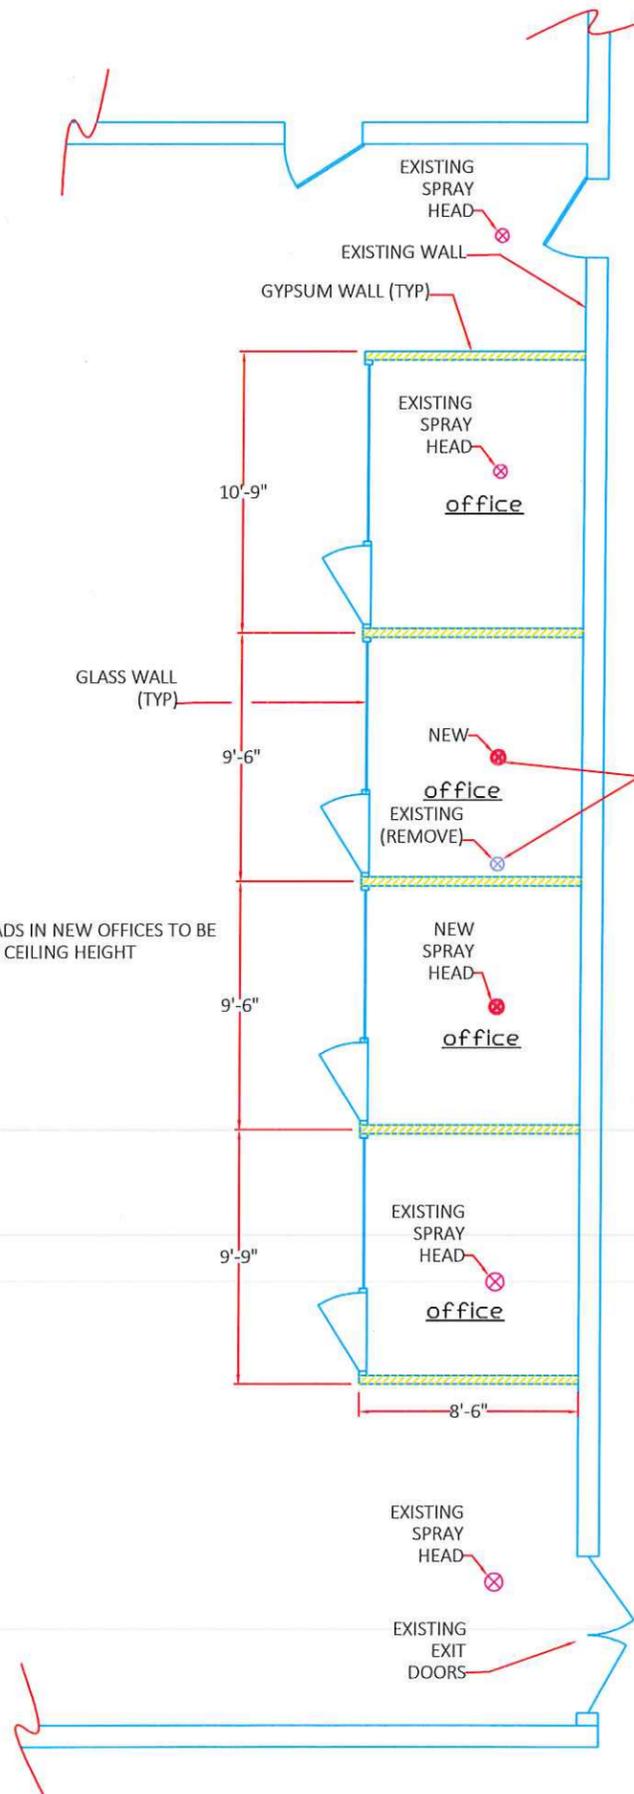

NOTE:
EXISTING SPRAY HEADS IN NEW OFFICES TO BE LOWERED FOR NEW CEILING HEIGHT

**COURTROOM
PLAN VIEW**

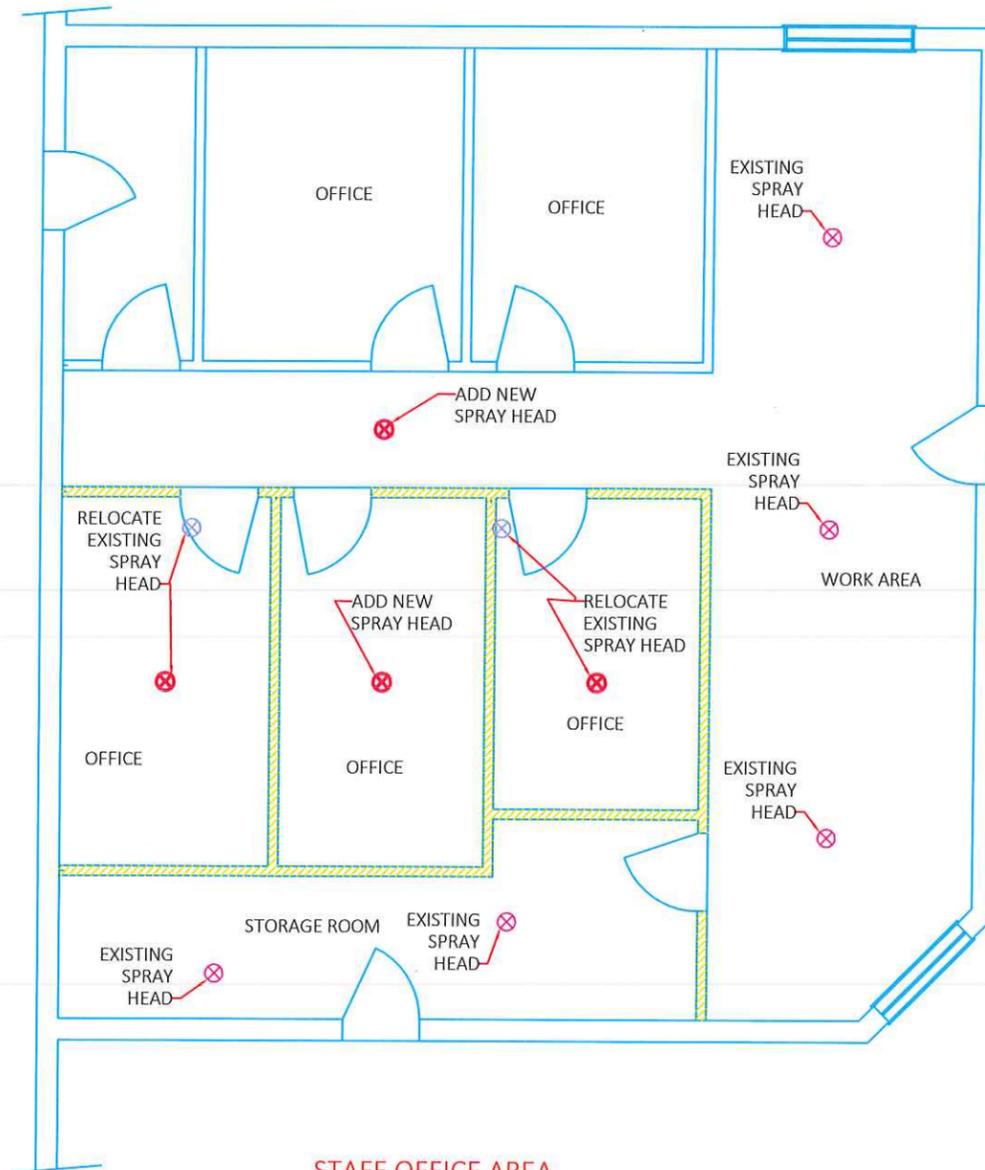

**STAFF OFFICE AREA
PLAN VIEW**

CITY OF FOLEY	
JUSTICE CENTER	
SPRINKLER SYSTEM MODIFICATIONS	
SCALE: NONE	FEB 5, 2019
PLAN & SECTIONS	DWG- SPRINKLER-01