

CITY OF SPARTANBURG

HENRY STREET OFFICES

REVISION

DRAWING DATE:

10/5/2015



DRAWING BY:

DAC

DRAWING:

DETAILS FINISHES

DRAWING NO.
COS 2.2

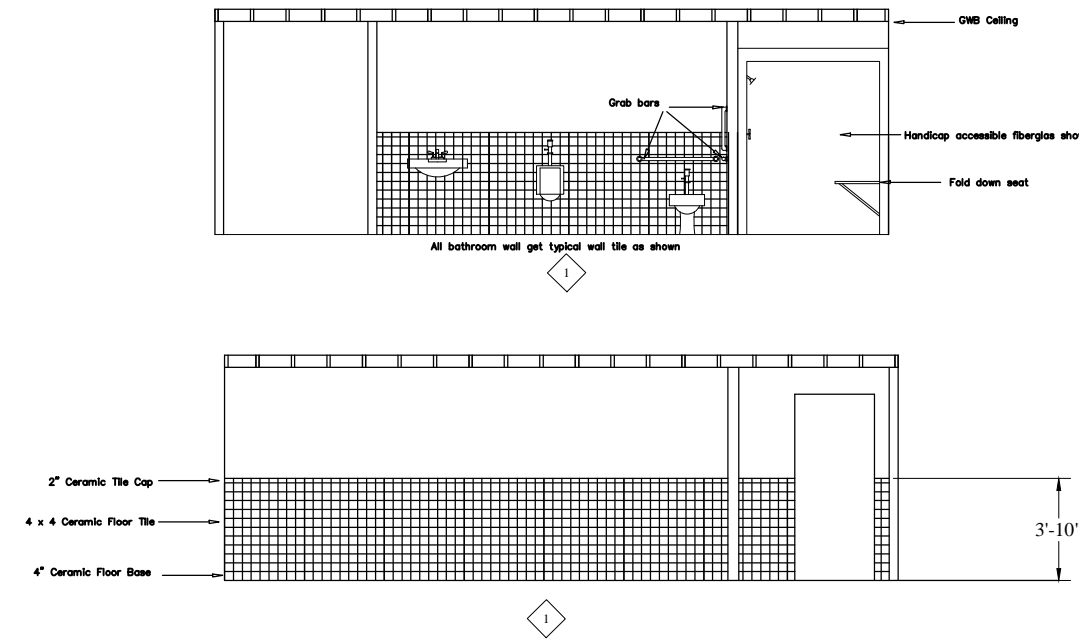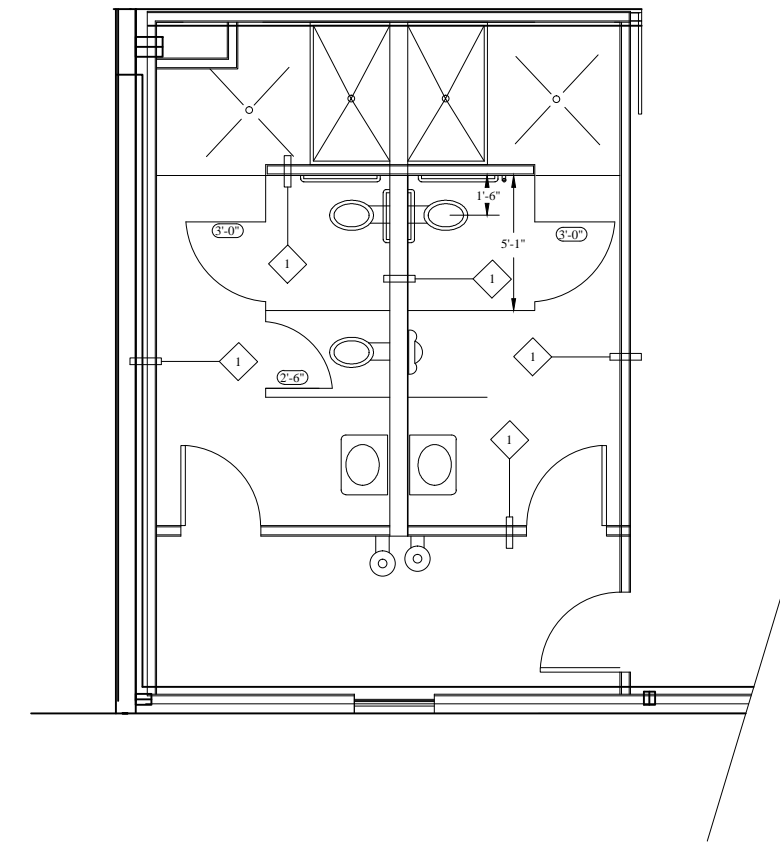

FINISH NOTES


1. All gypsum wall board shall receive flat white paint.
2. All hollow metal door frames to be match the wall in semi-gloss.
3. Tile flooring where noted shall be 1 x 1 unglazed ceramic tile with 25% of tile with an abrasive content.
4. Where change in flooring material provide a resilient edge strip.
5. Grab bar in bathroom series B6806.
6. See specification for finish requirements.

FINISH LEGEND

CT-1	CERAMIC TILE-1
CT-2	CERAMIC TILE-2
VCT	VINYL COMPOSITION TILE
RB	RUBBER BASE
PT	PAINT
GWB-PT	GYPSUM WALL BOARD
EC	EXISTING CONCRETE

FINISH SCHEDULE

No.	ROOM NAME	FLOOR	BASE	WALLS				CEILING	NOTES
				NORTH	SOUTH	EAST	WEST		
101	WOMEN	CT-1	CT-2	PT	PT	PT	PT	GWB- PT	
102	MEN	CT-1	CT-2	PT	PT	PT	PT	GWB- PT	
B-1	OFFICE	VCT	RB	PT	PT	PT	PT	GWB- PT	
B-2	OFFICE	VCT	RB	PT	PT	PT	PT	GWB- PT	
B-3	OFFICE	VCT	RB	PT	PT	PT	PT	GWB- PT	
B-4	STORAGE	EC	---	PT	PT	PT	PT	---	
B-5	OFFICE	VCT	RB	PT	PT	PT	PT	GWB- PT	
B-6	OFFICE	VCT	RB	PT	PT	PT	PT	GWB- PT	
B-7	OFFICE	VCT	RB	PT	PT	PT	PT	GWB- PT	
B-8	STORAGE	EC	---	PT	PT	PT	PT	---	
BC-1	CORRIDOR	VCT	RB	PT	PT	PT	PT	GWB- PT	
BC-2	CORRIDOR	VCT	RB	PT	PT	PT	PT	GWB- PT	
E-1	ELECTRICAL	EC	---	---	---	---	---	GWB- PT	
WH-1	WAREHOUSE	EC	---	PT	---	---	---	---	PT - WEST AND NORTH OF E-1

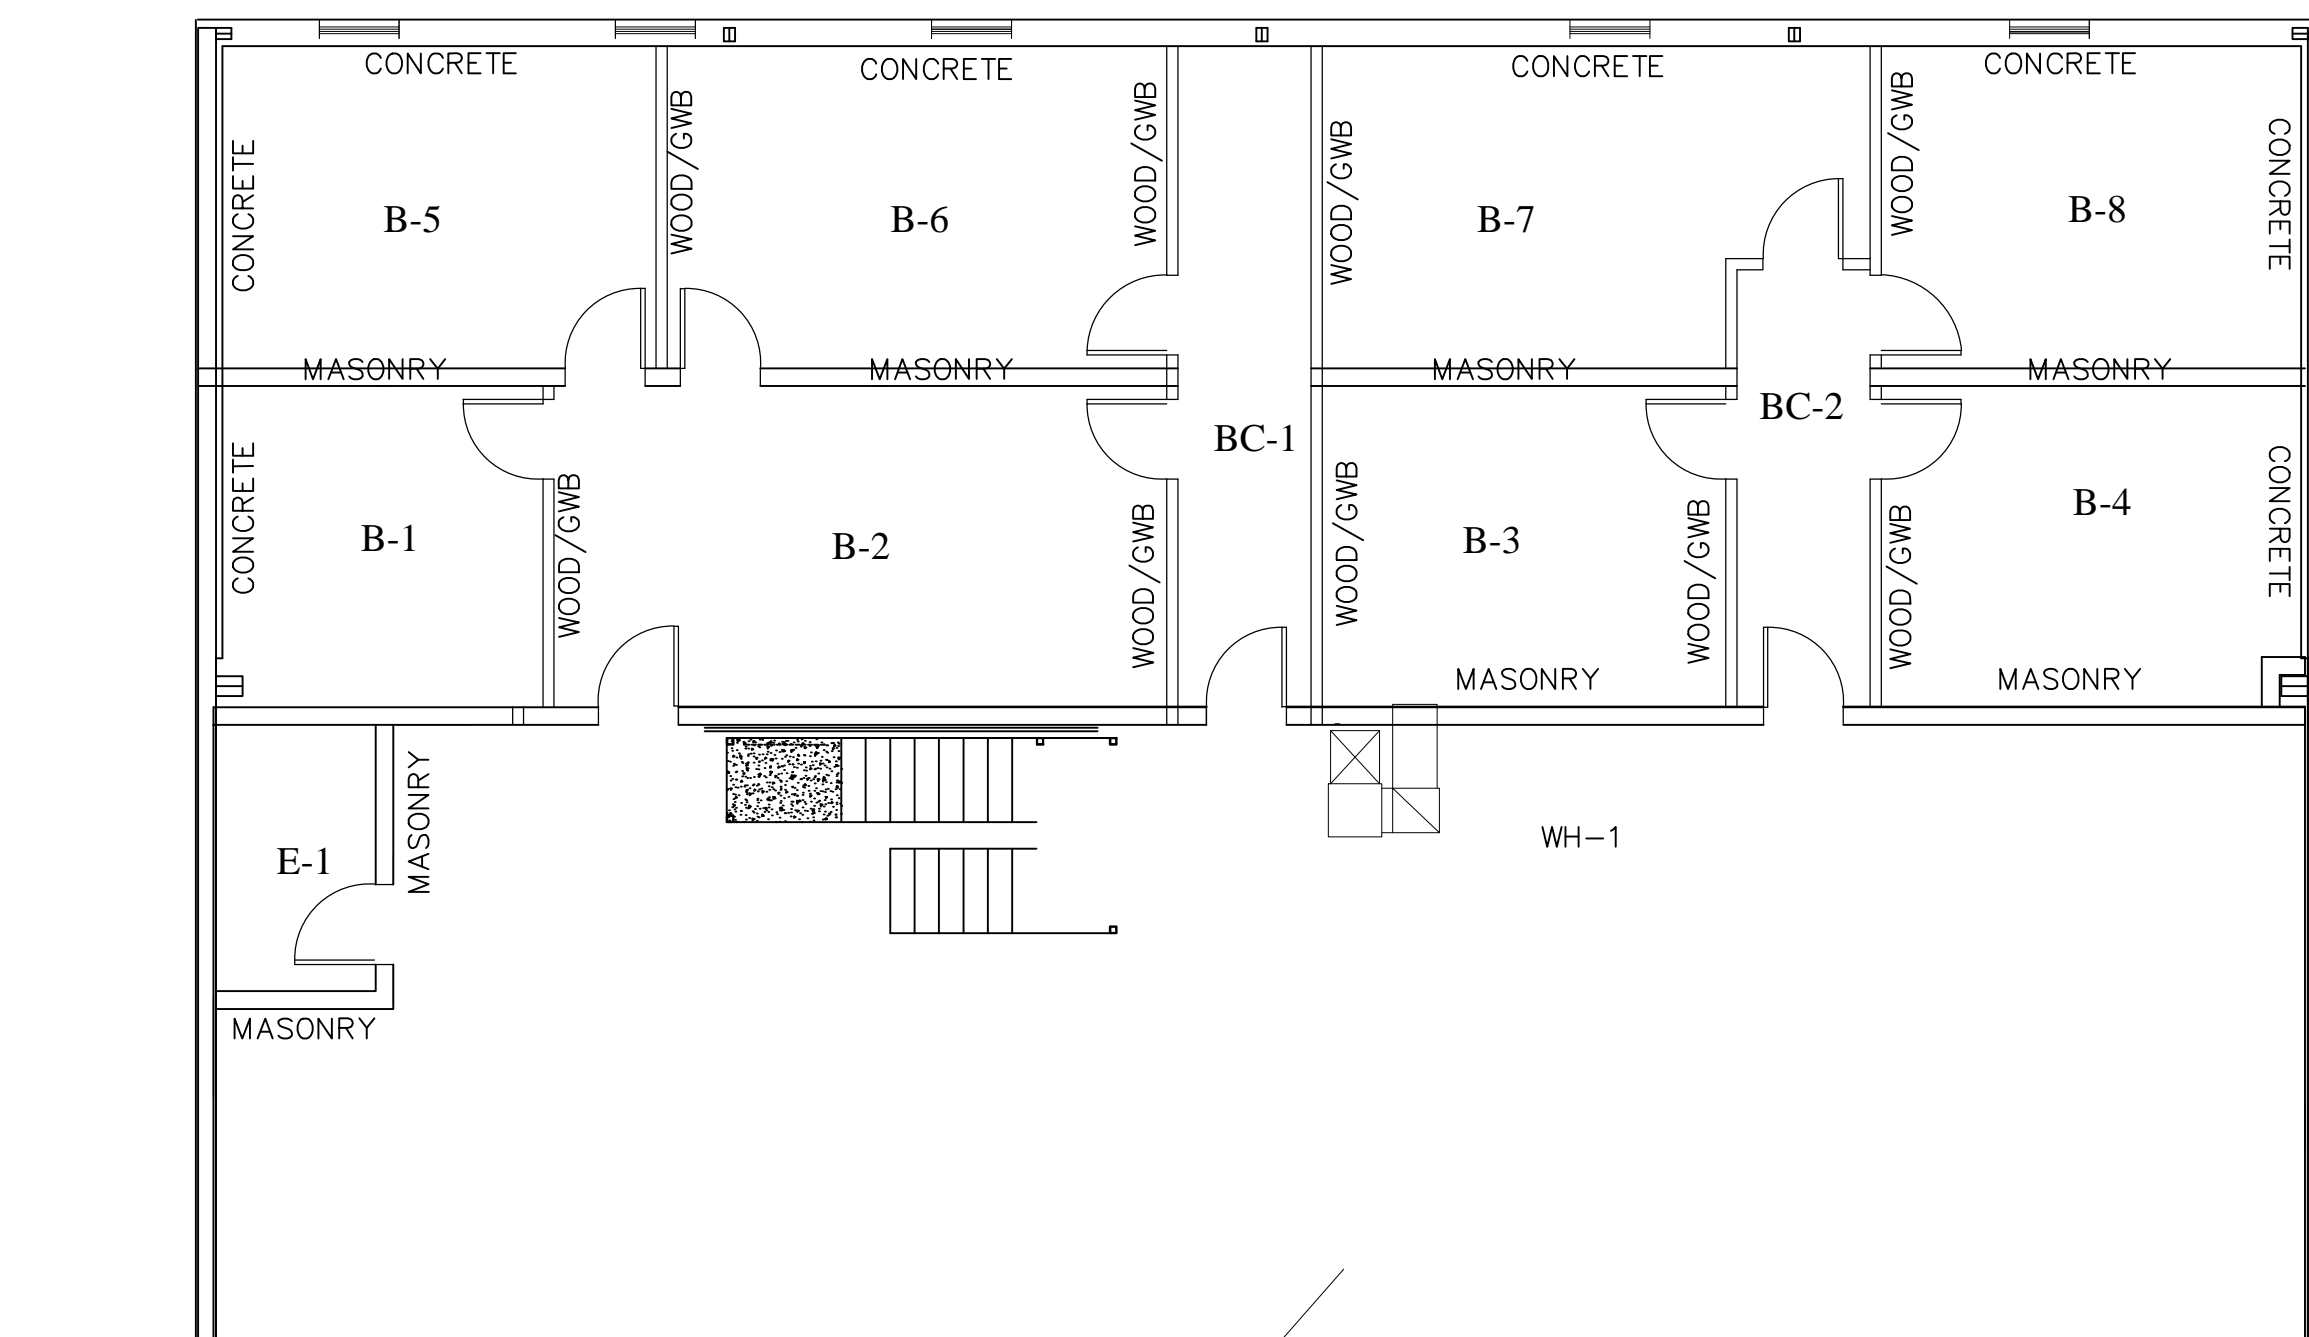

Lower Level Plan View

NOT TO SCALE