


Looking from South to North Inside the Building

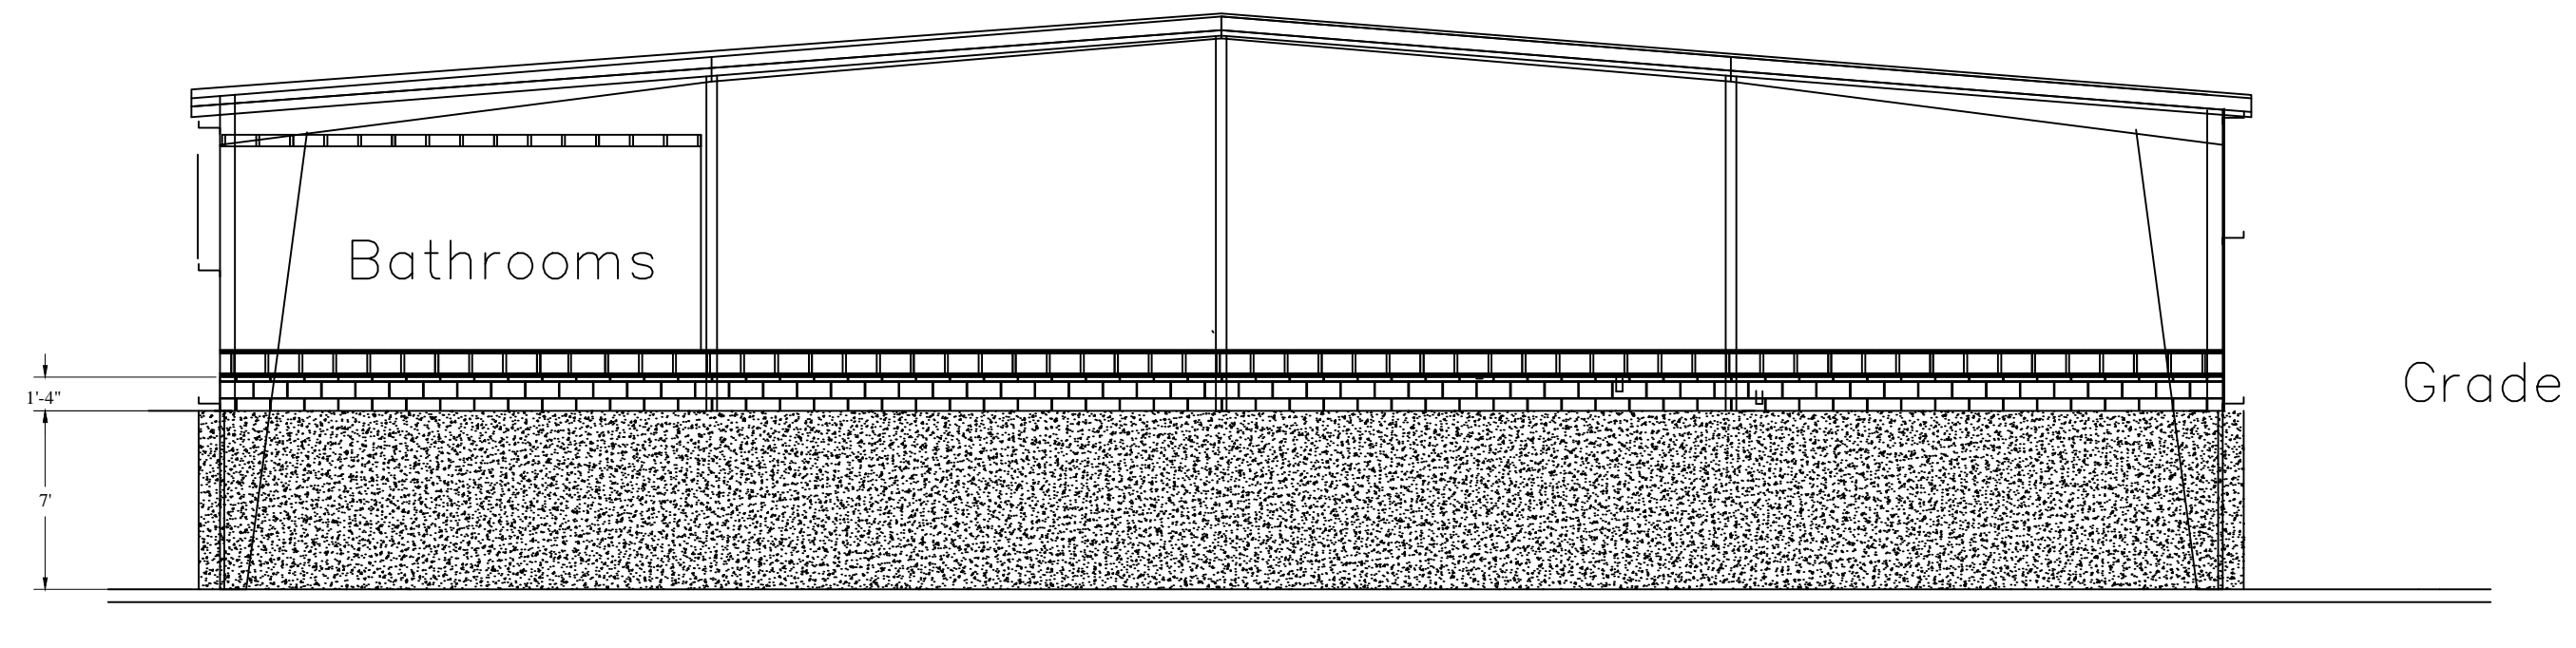

Looking from North to South outside the Building

CITY OF SPARTANBURG

HENRY STREET OFFICES

REVISION

DRAWING DATE:

10/5/2015

DRAWING BY:

DAC

DRAWING:

INTERIOR SECOND FLOOR DETAILS

DRAWING NO.
COS 2.1

NOT TO SCALE