

CITY OF  
SPARTANBURG

HENRY STREET  
OFFICES

REVISION

DRAWING DATE:

10/5/2015


DRAWING BY:

DAC

DRAWING:

EXTERIOR  
PANELS  
PLAN VIEW

DRAWING NO.  
COS 3.0

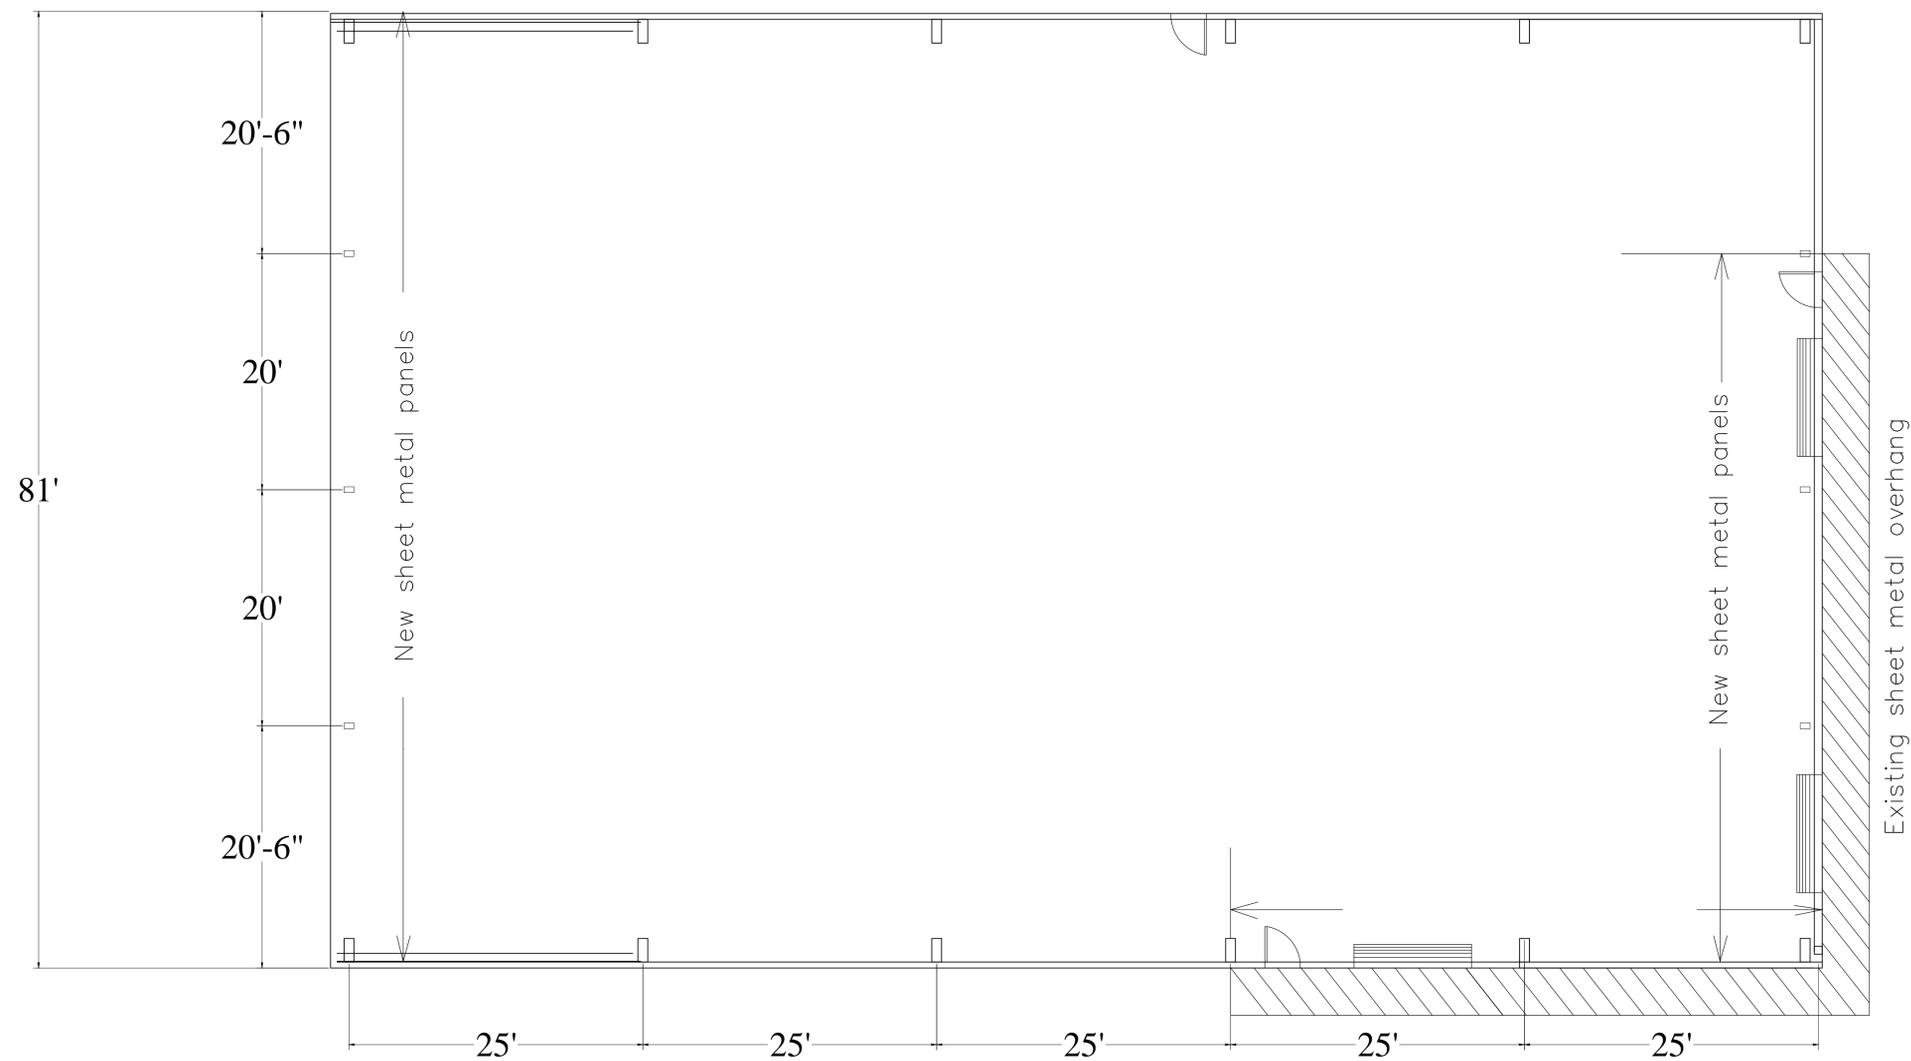

Contractor to provide and install new sheet metal panels, girts, door framing, doors, hardware and all connections for closing in the entire building.

NOT TO SCALE