

CITY OF  
SPARTANBURG

HENRY STREET  
OFFICES

REVISION

DRAWING DATE:

10/5/2015


DRAWING BY:

DAC


DRAWING:

EXTERIOR  
PANELS  
ELEVATION


DRAWING NO.  
COS 3.1

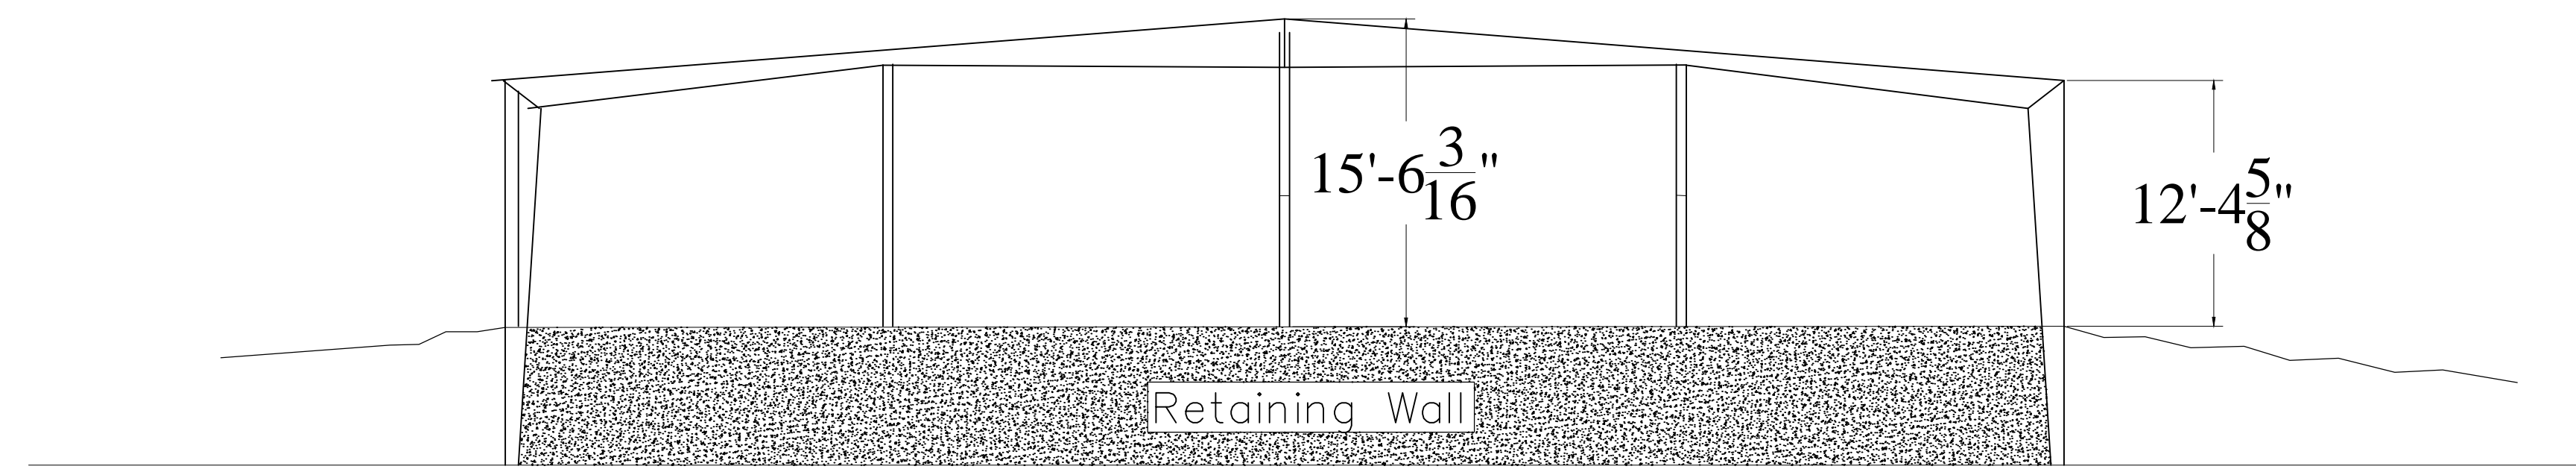

NORTH SIDE

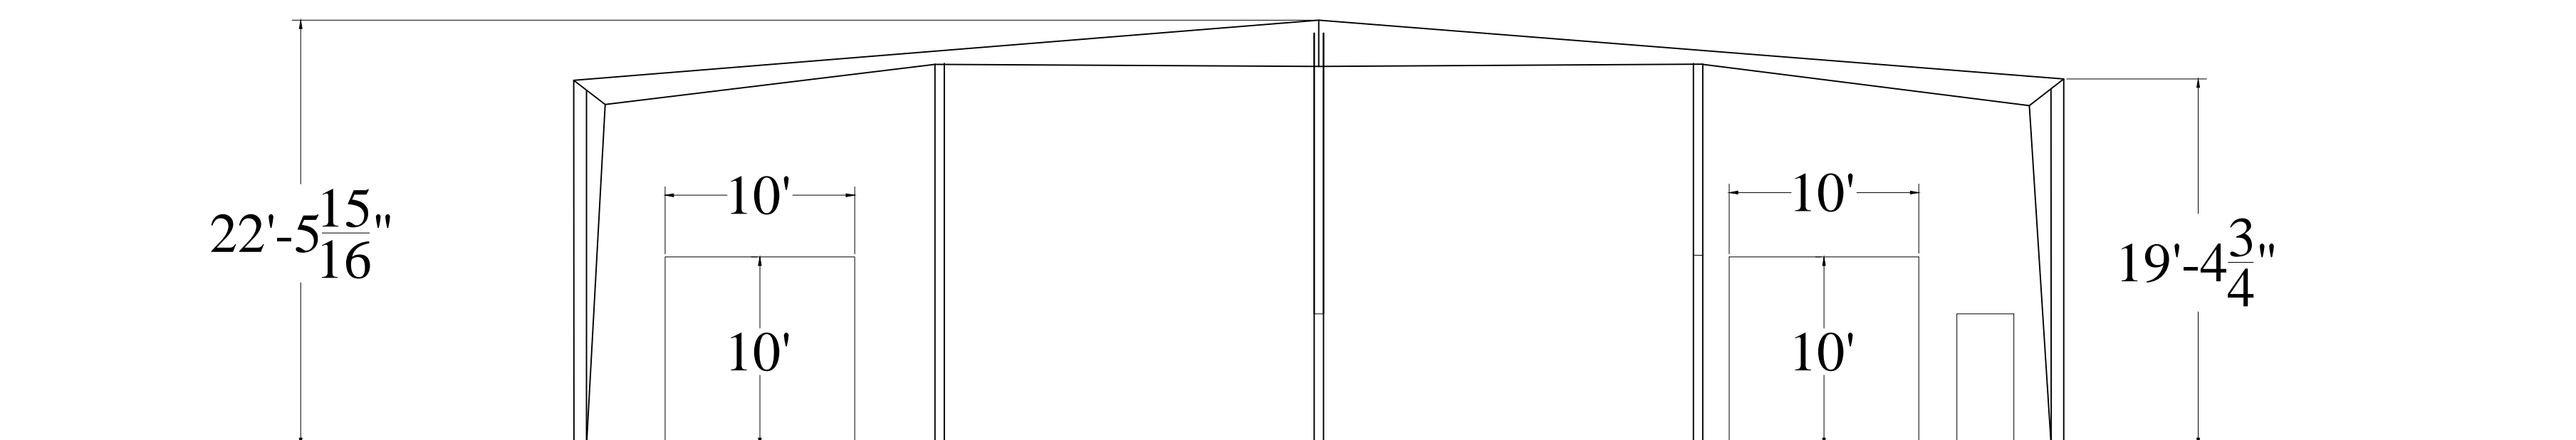

SOUTH SIDE

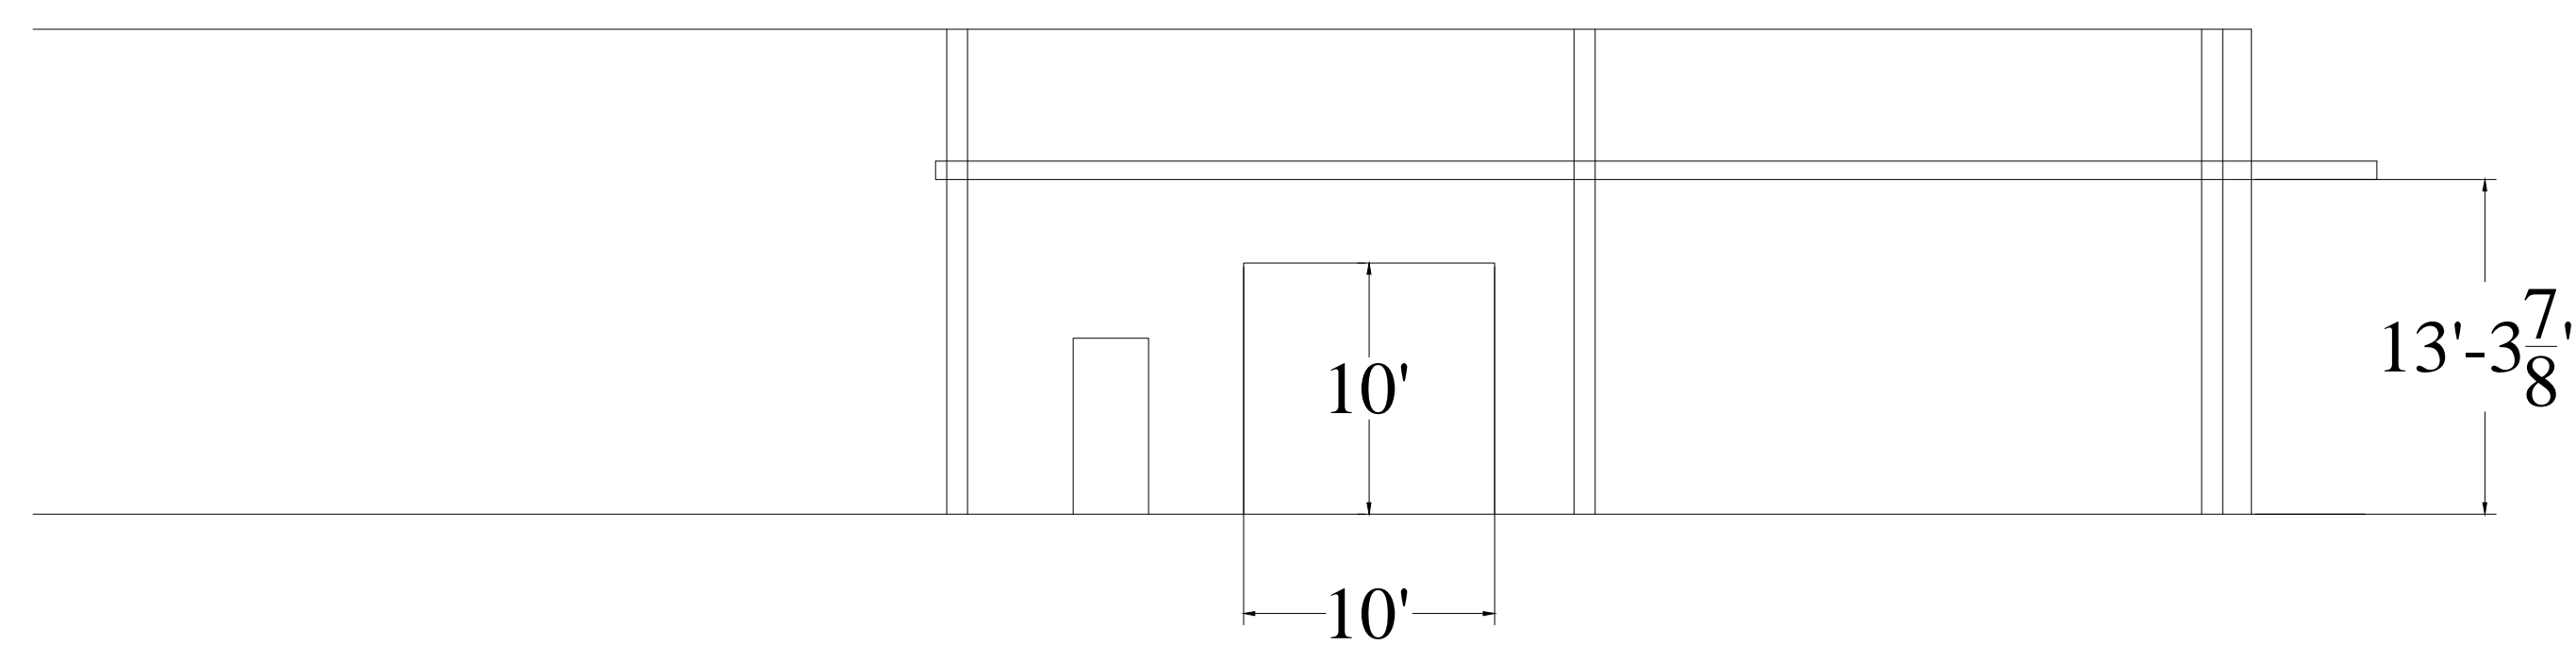

NORTHWEST SIDE

NOT TO SCALE