



① ELEVATED BOARDWALK SECTION SCALE 3/8" = 1'-0"

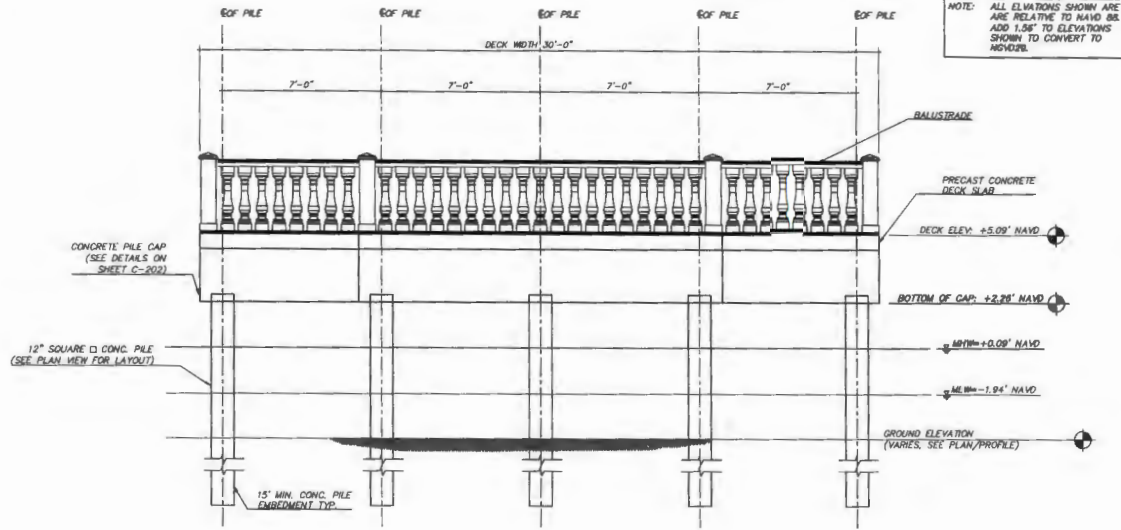

② VIEWING PLATFORM ELEVATION SCALE 3/8" = 1'-0"

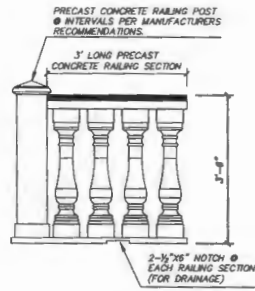

① PRECAST CONCRETE BALUSTRADE DETAIL SCALE 3/4" = 1'-0"



2024/07/10 10:23 AM C:\Users\jgarcia\OneDrive\Documents\Projects\2024\Thalatta Park Improvements\Drawings\Drawings.dwg

<b>APPROVALS</b> DESIGNED BY: [Signature] DATE: 19.08.24 CHECKED BY: [Signature] DATE: 18.07.23 DRAWN BY: [Signature] DATE: 17.04.20		<b>REVISIONS</b> NO. DESCRIPTION DATE BY APPR.		<b>PROJECT INFORMATION</b> Project No. 215614878 Drawing No. C-200 Sheet 10 of 16 Revision PERMIT SET		<b>STANTEC</b> 101 POROUS DE LAUN BLVD, SUITE 100 CORAL GABLES, FLORIDA 33134 www.stantec.com The Contractor shall verify and be responsible for all dimensions. DO NOT rely on this drawing, only areas or conditions that are indicated to Stantec without date. The Contractor shall verify and be responsible for the accuracy of location. Reproduction or use for any purpose other than that authorized by Stantec is forbidden.		<b>THALATTA PARK IMPROVEMENTS</b> 17301 OLD CUTLER ROAD PALMETTO BAY, FL, 33157		<b>FRAMING DETAILS</b> Date: 17.04.20 Drawn: [Signature] Checked: [Signature] Date: 17.04.20	
---	--	---	--	---	--	---	--	---	--	--	--