



NORTH SIDE

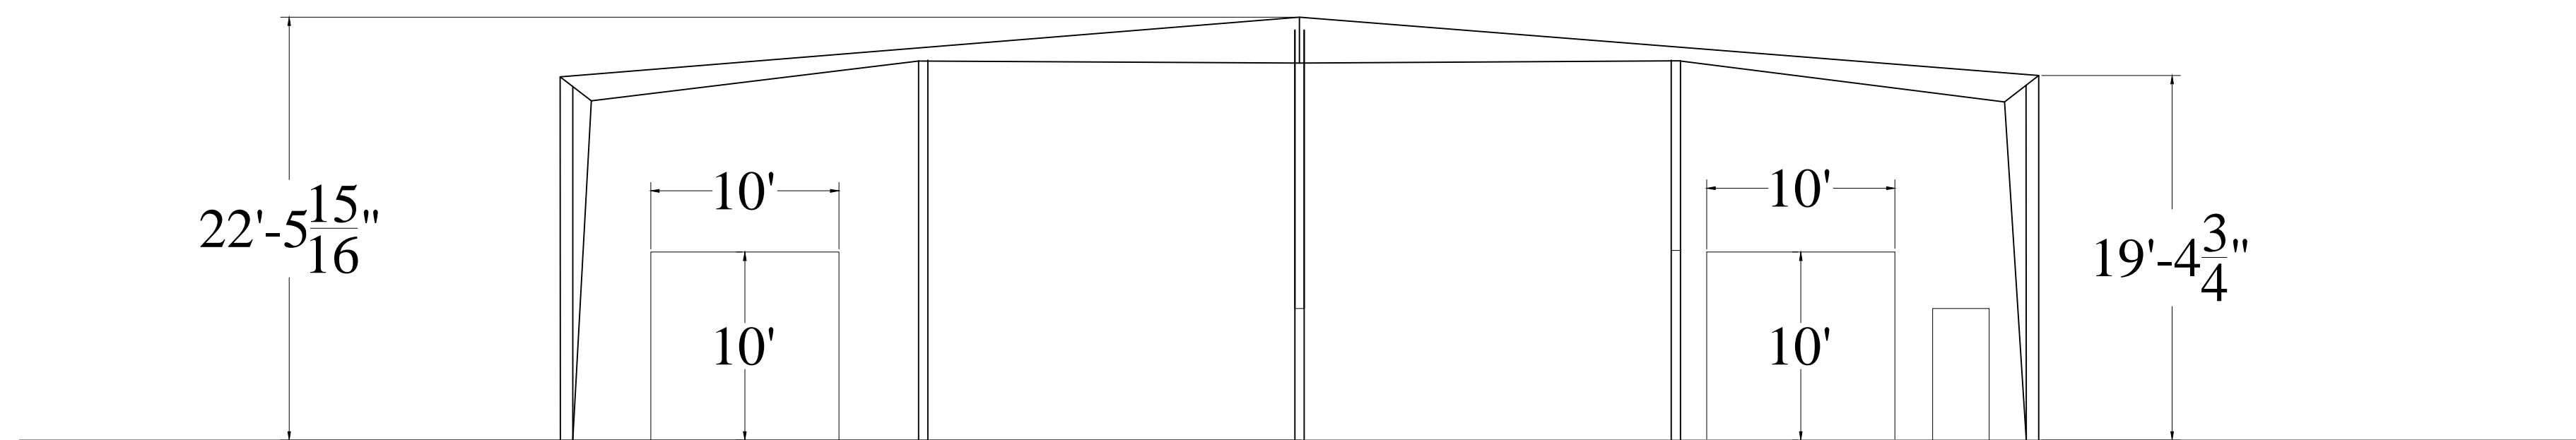

SOUTH SIDE

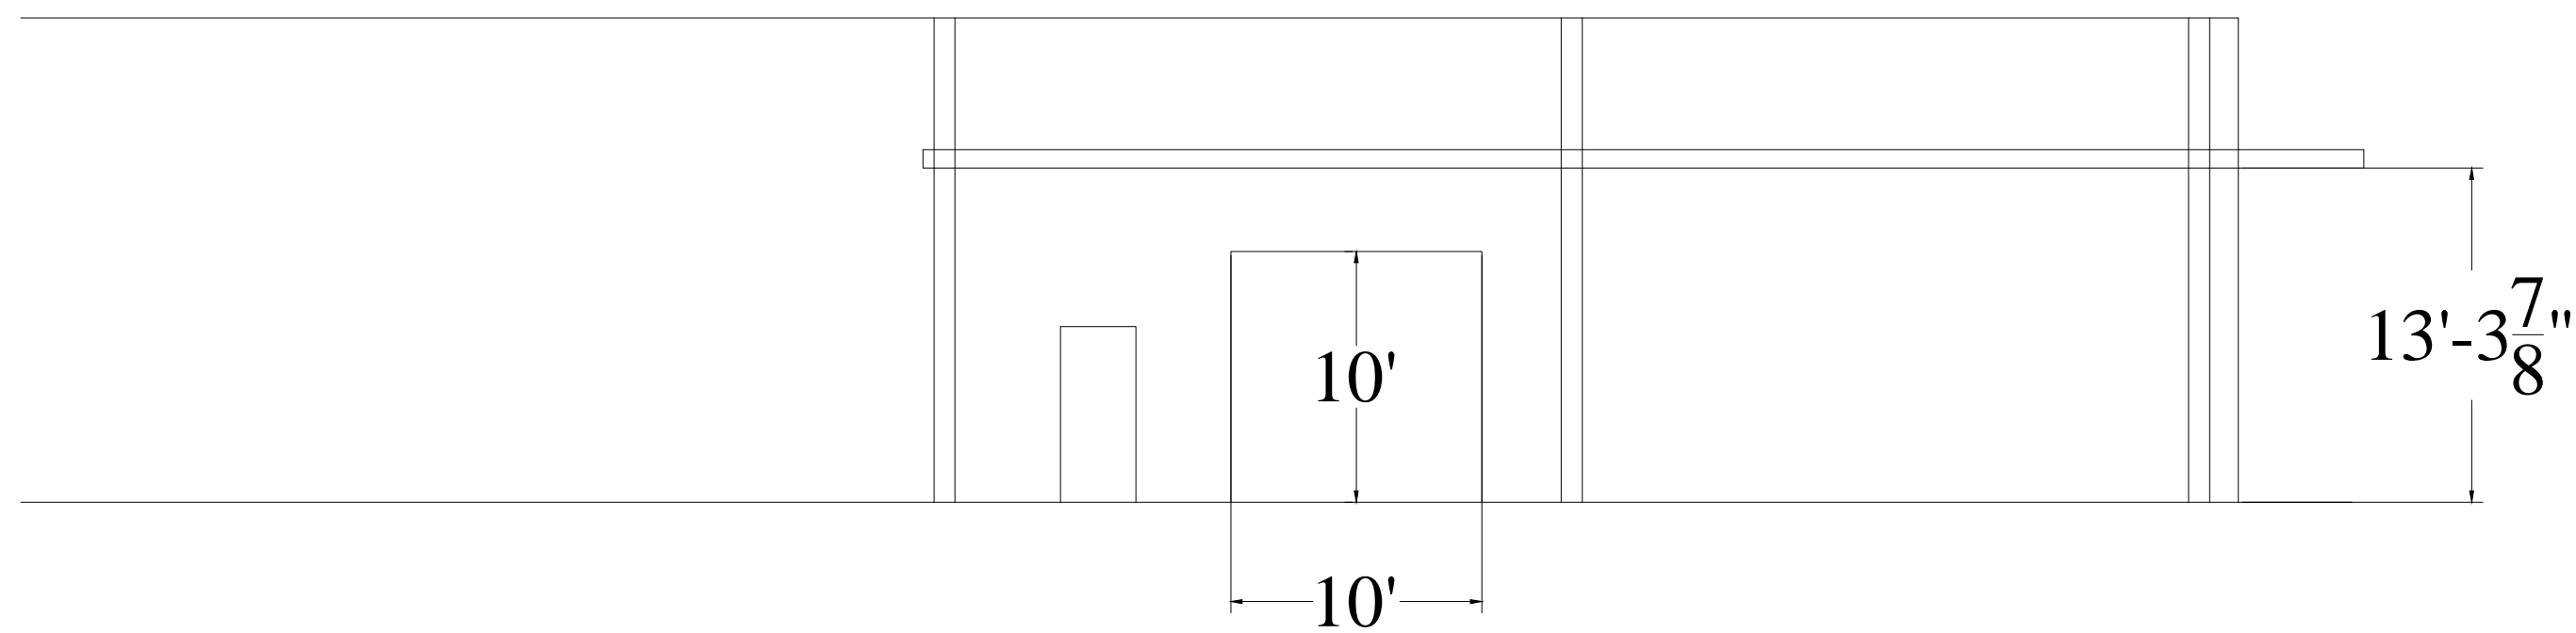

NORTHWEST SIDE

CITY OF  
SPARTANBURG

HENRY STREET  
OFFICES

REVISION

DRAWING DATE:

10/5/2015

DRAWING BY:

DAC

DRAWING:

EXTERIOR  
PANELS  
ELEVATION

DRAWING NO.  
COS 3.1

NOT TO SCALE