




BID SCHEDULE No.1
Zip Code: 27893

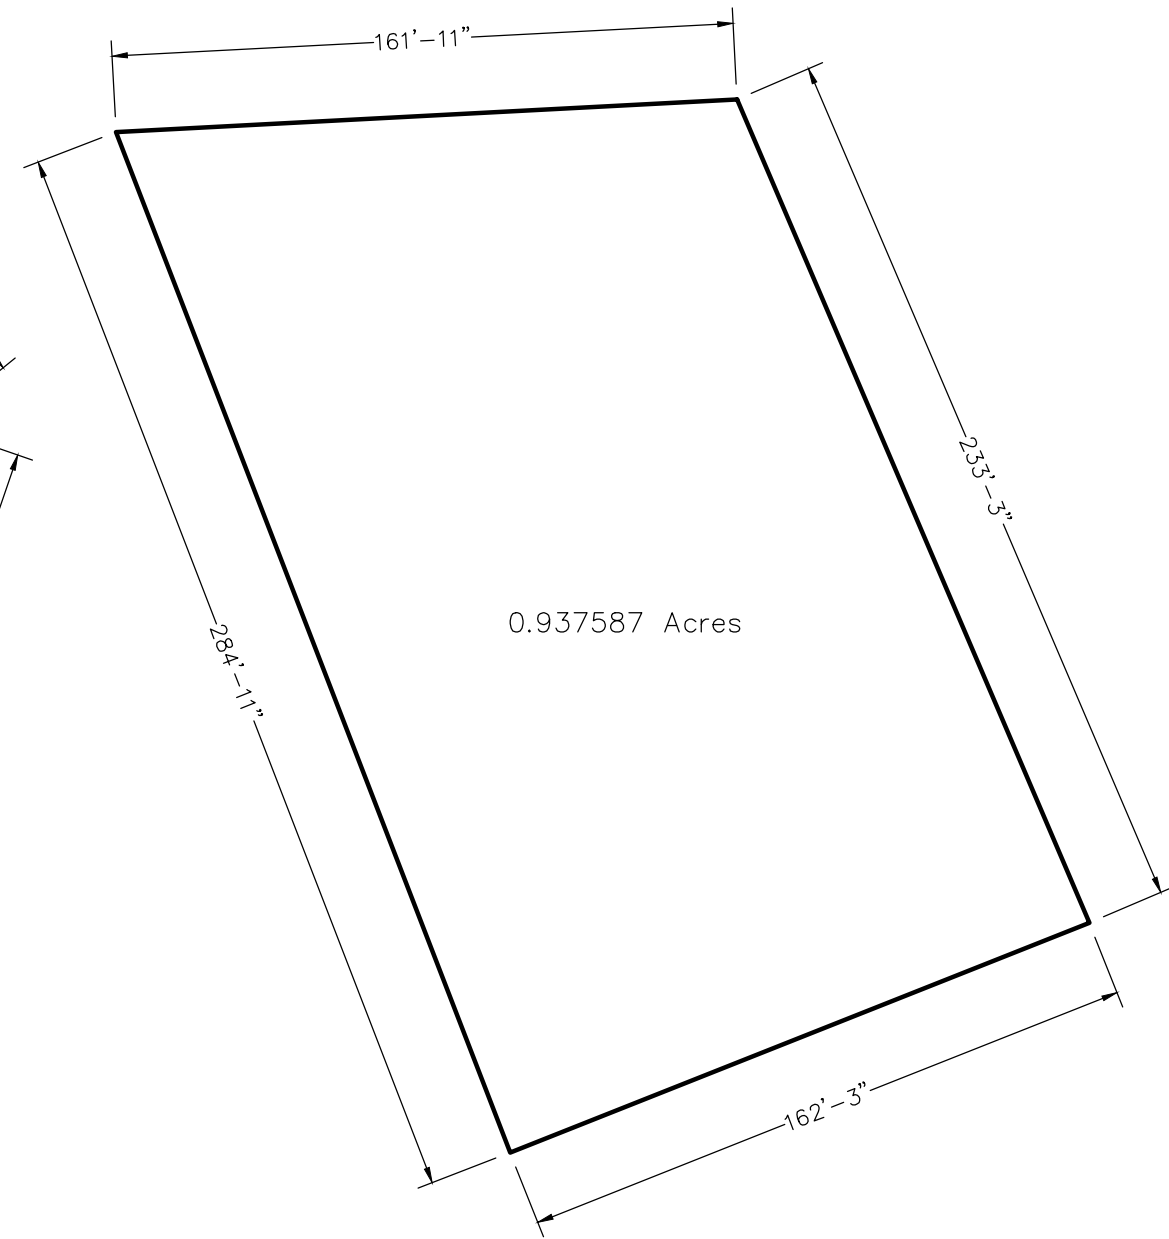


BID SCHEDULE No.2
Zip Code: 27893

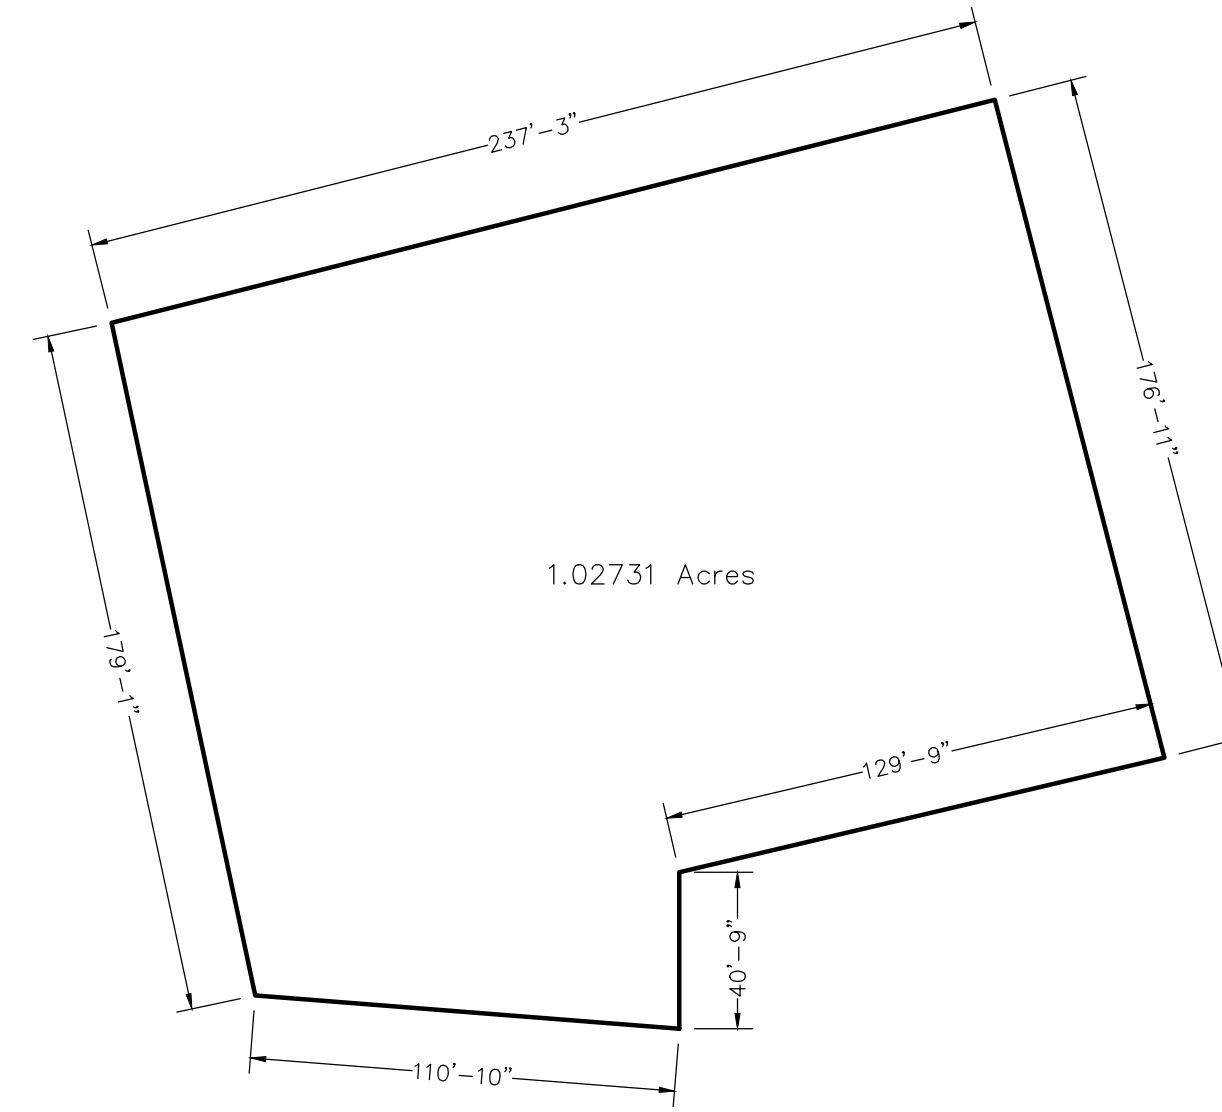


BID SCHEDULE No.3
Zip Code: 27893

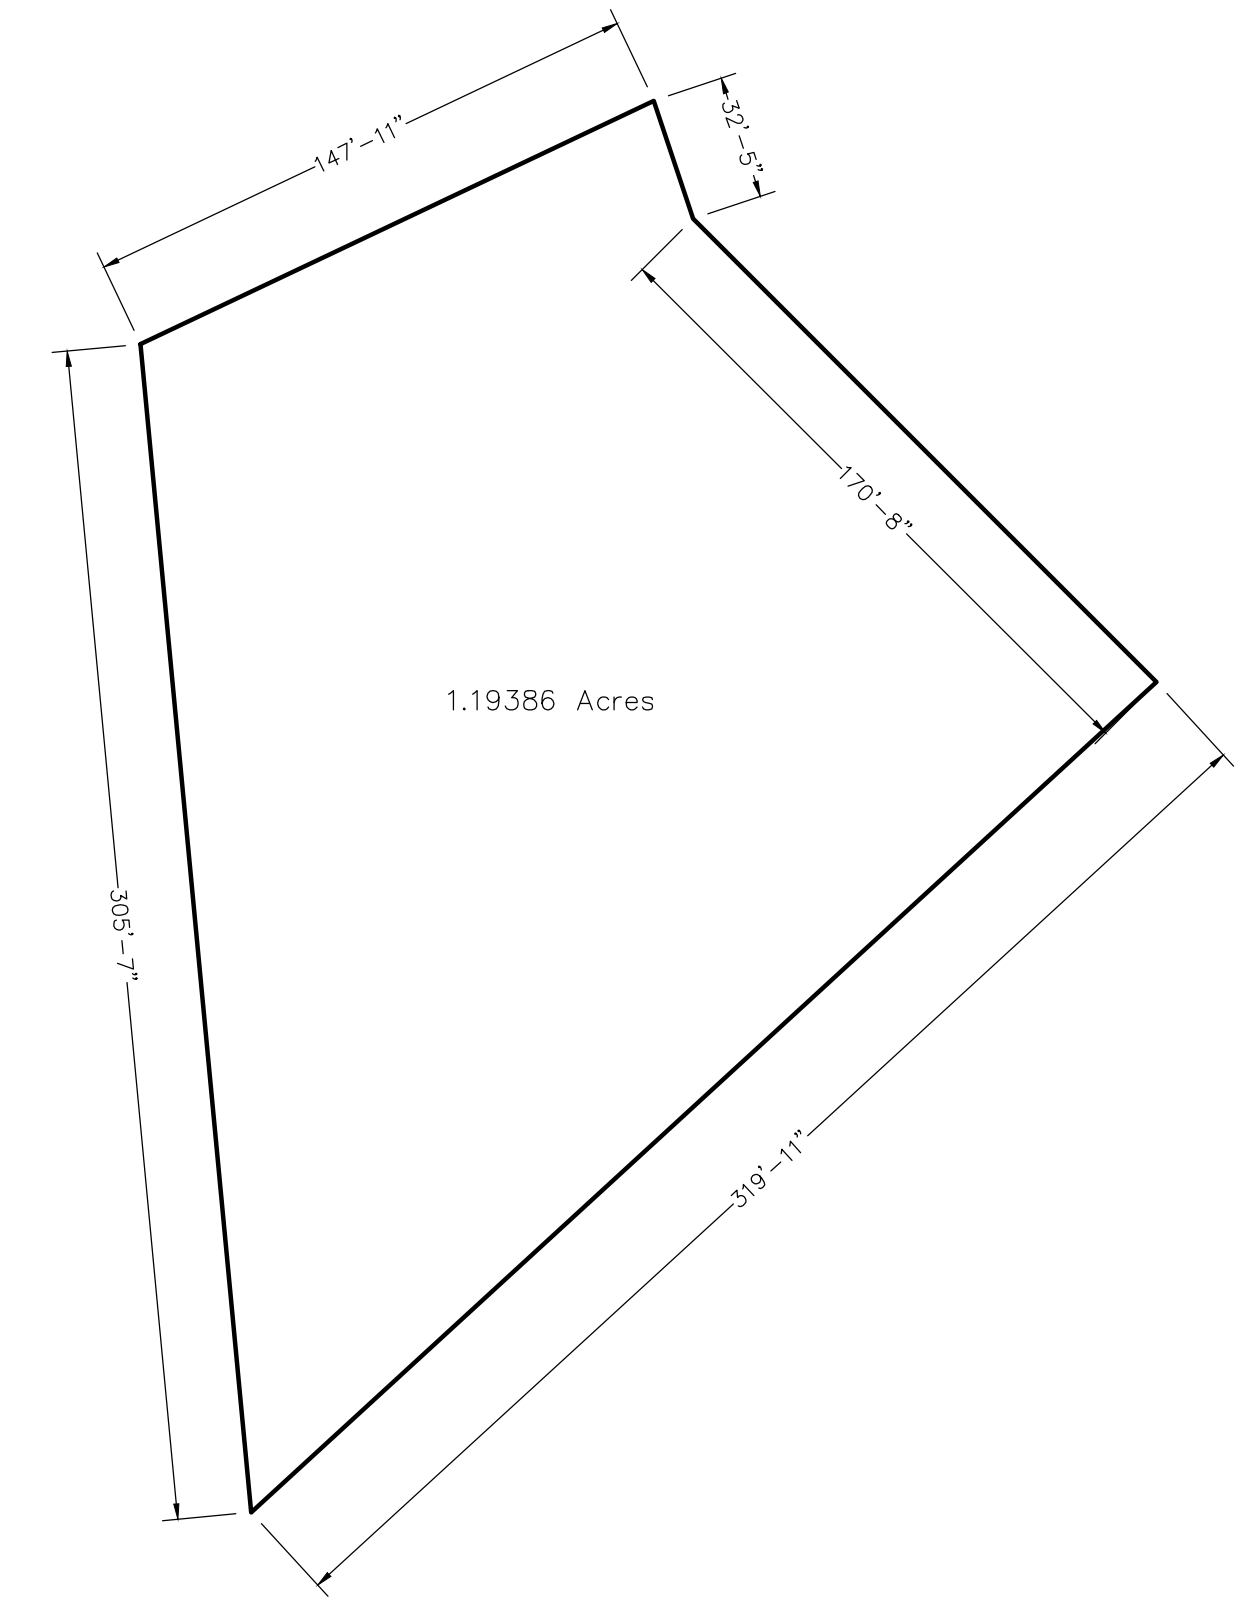


BID SCHEDULE No.4
Zip Code: 27893

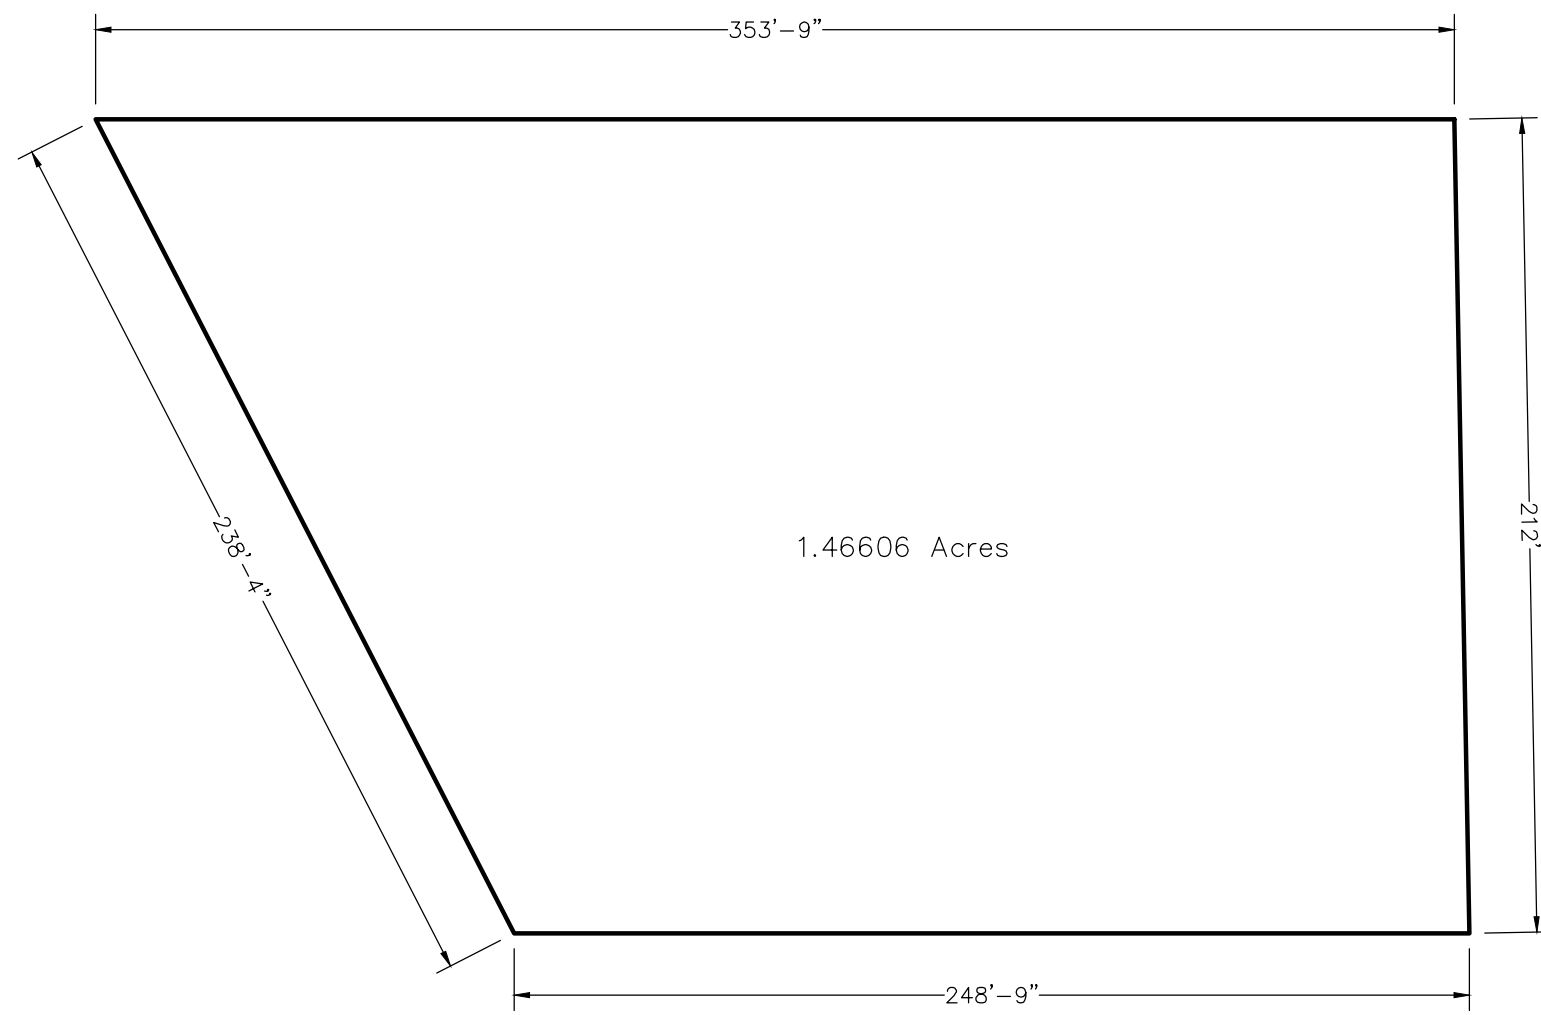

BID SCHEDULE No.5
Zip Code: 27893

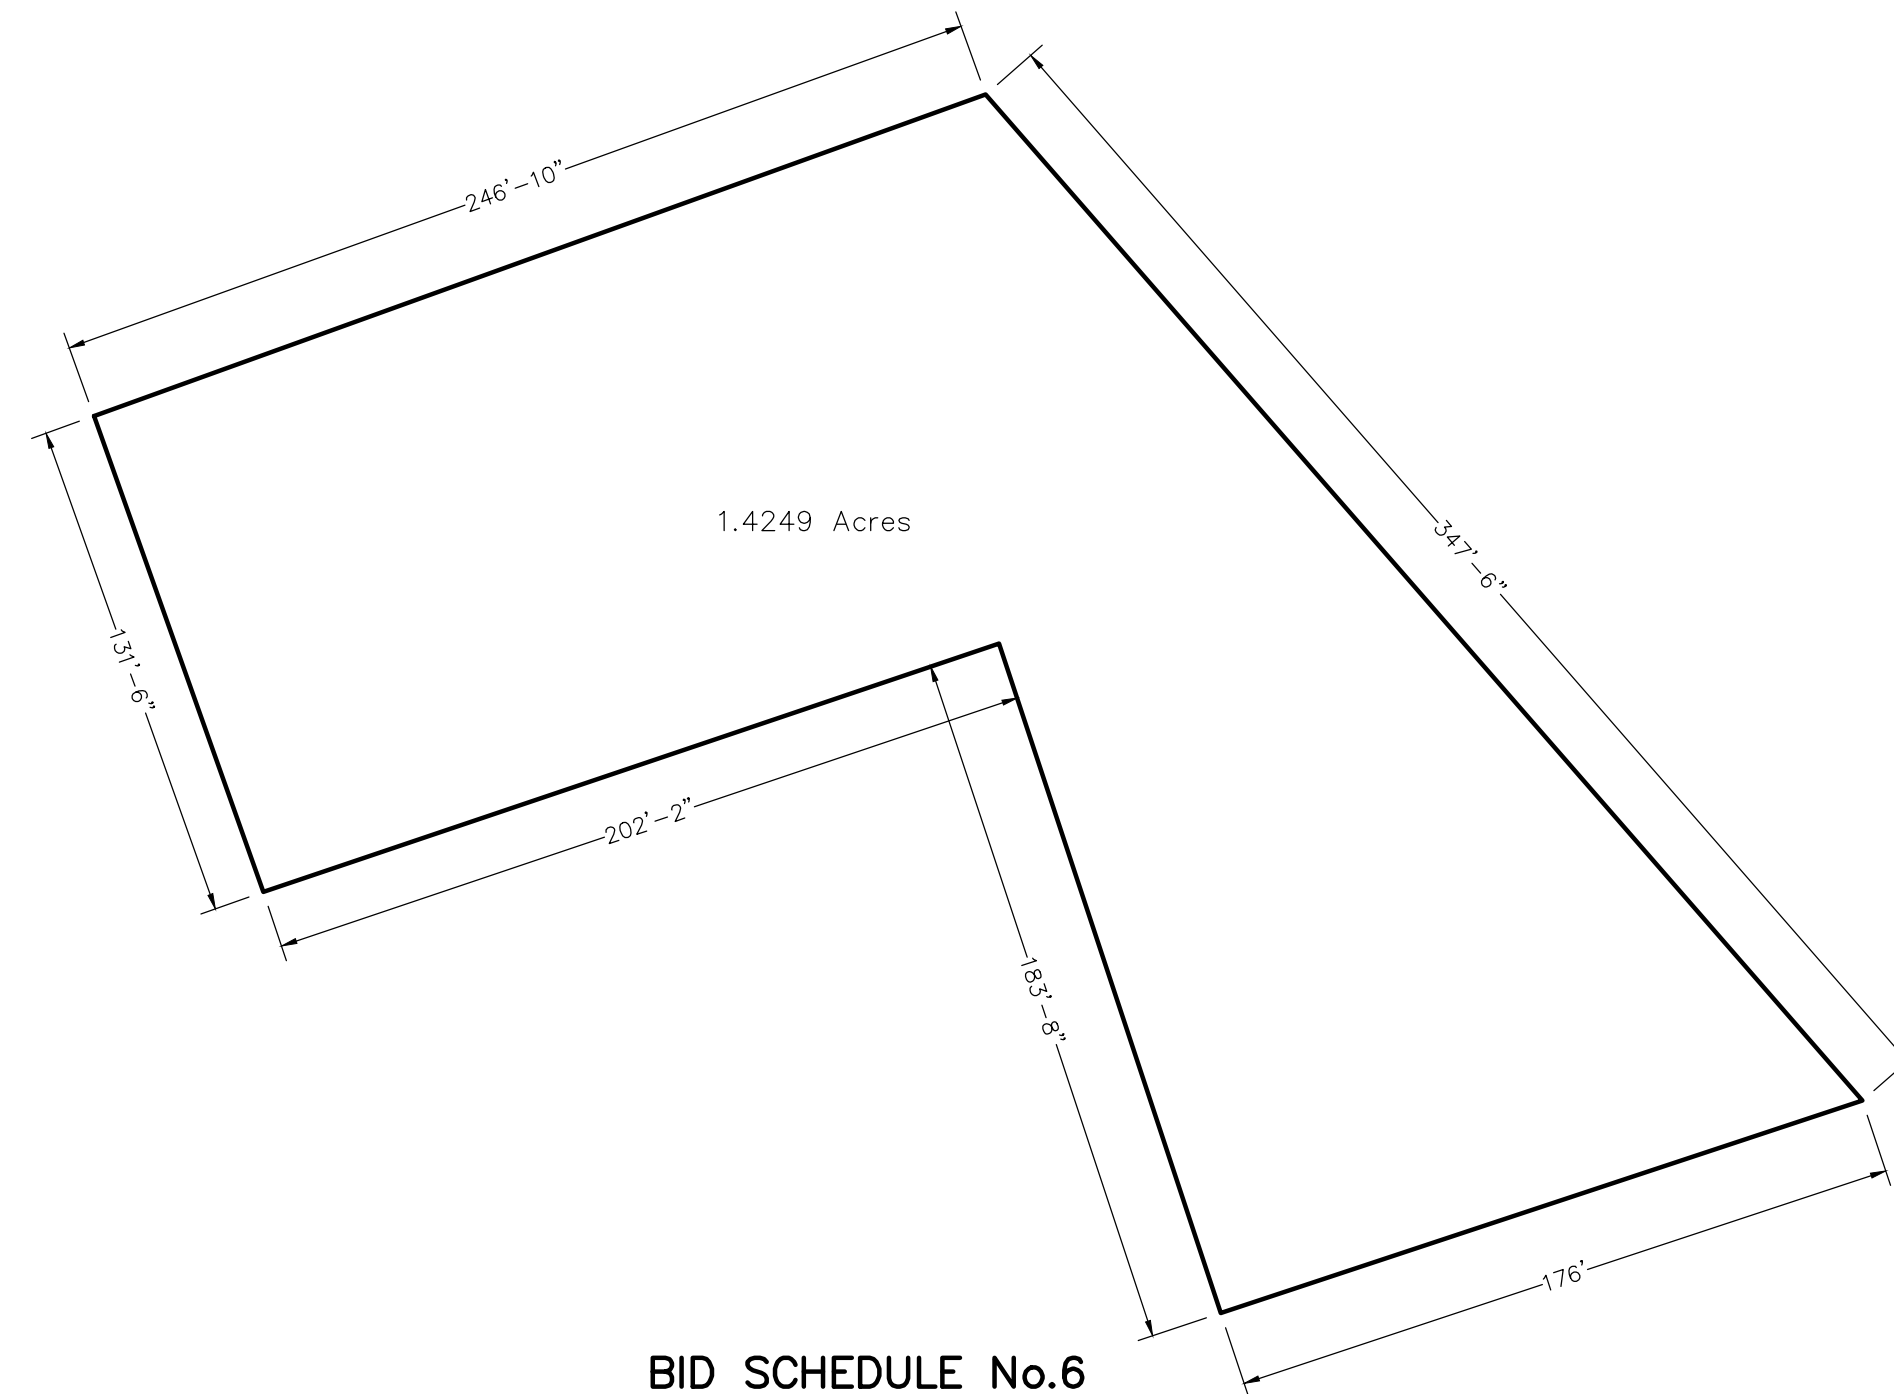

BID SCHEDULE No.6
Zip Code: 27896

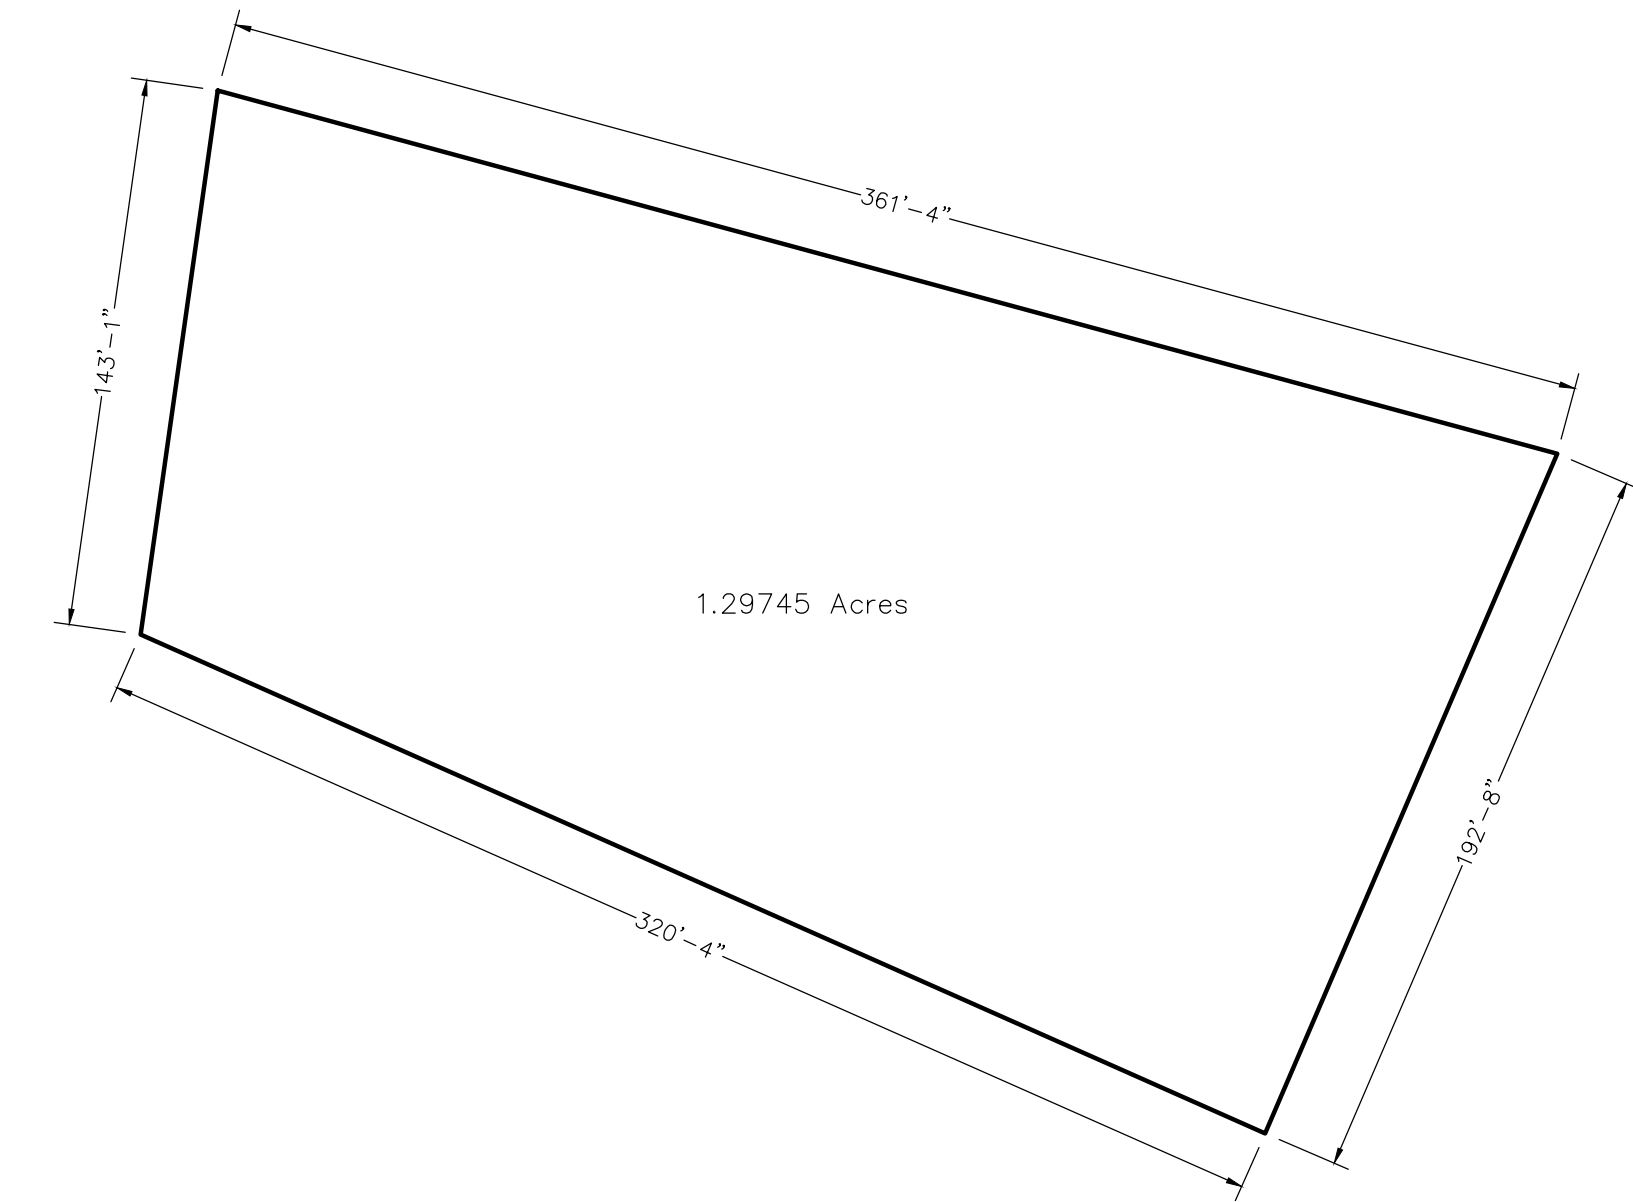

BID SCHEDULE No.7
Zip Code: 27893

Booth & Associates, LLC
5811 Glenwood Avenue
Raleigh, NC 27612
NC F-0221



| NO. | REVISIONS | ENG. | DATE |
|-----|---|------|------------|
| 0 | ISSUED FOR BIDS | MW | 01/22/2021 |
| 1 | ADDITIONAL DIMENSIONS ADDED - ISSUED FOR BIDS | MW | 04/07/2021 |
| | | | |
| | | | |
| | | | |
| | | | |
| | | | |
| | | | |
| | | | |

PROJECT NAME: CITY OF WILSON
WILSON, NORTH CAROLINA
DRAWING TITLE: EXHIBIT 4
BESS SITE PERIMETERS

| | |
|--------------|-----------------|
| DRAWN BY: | BLP |
| CHECKED BY: | MW |
| APPROVED BY: | MW |
| DATE: | 01/20/2021 |
| SCALE: | 1"=50' |
| FILE NUMBER: | SiteProcurement |
| SHEET: | |

